



Basic Sanction No.- BM/BP/S/044
 Date- 06-02-2024
 Regularisation No.- BM/BP/Regu-s/22
 Date- 28-02-2025

Technical Consultant
Boipur Municipality



Chairman
Polpur Municipality

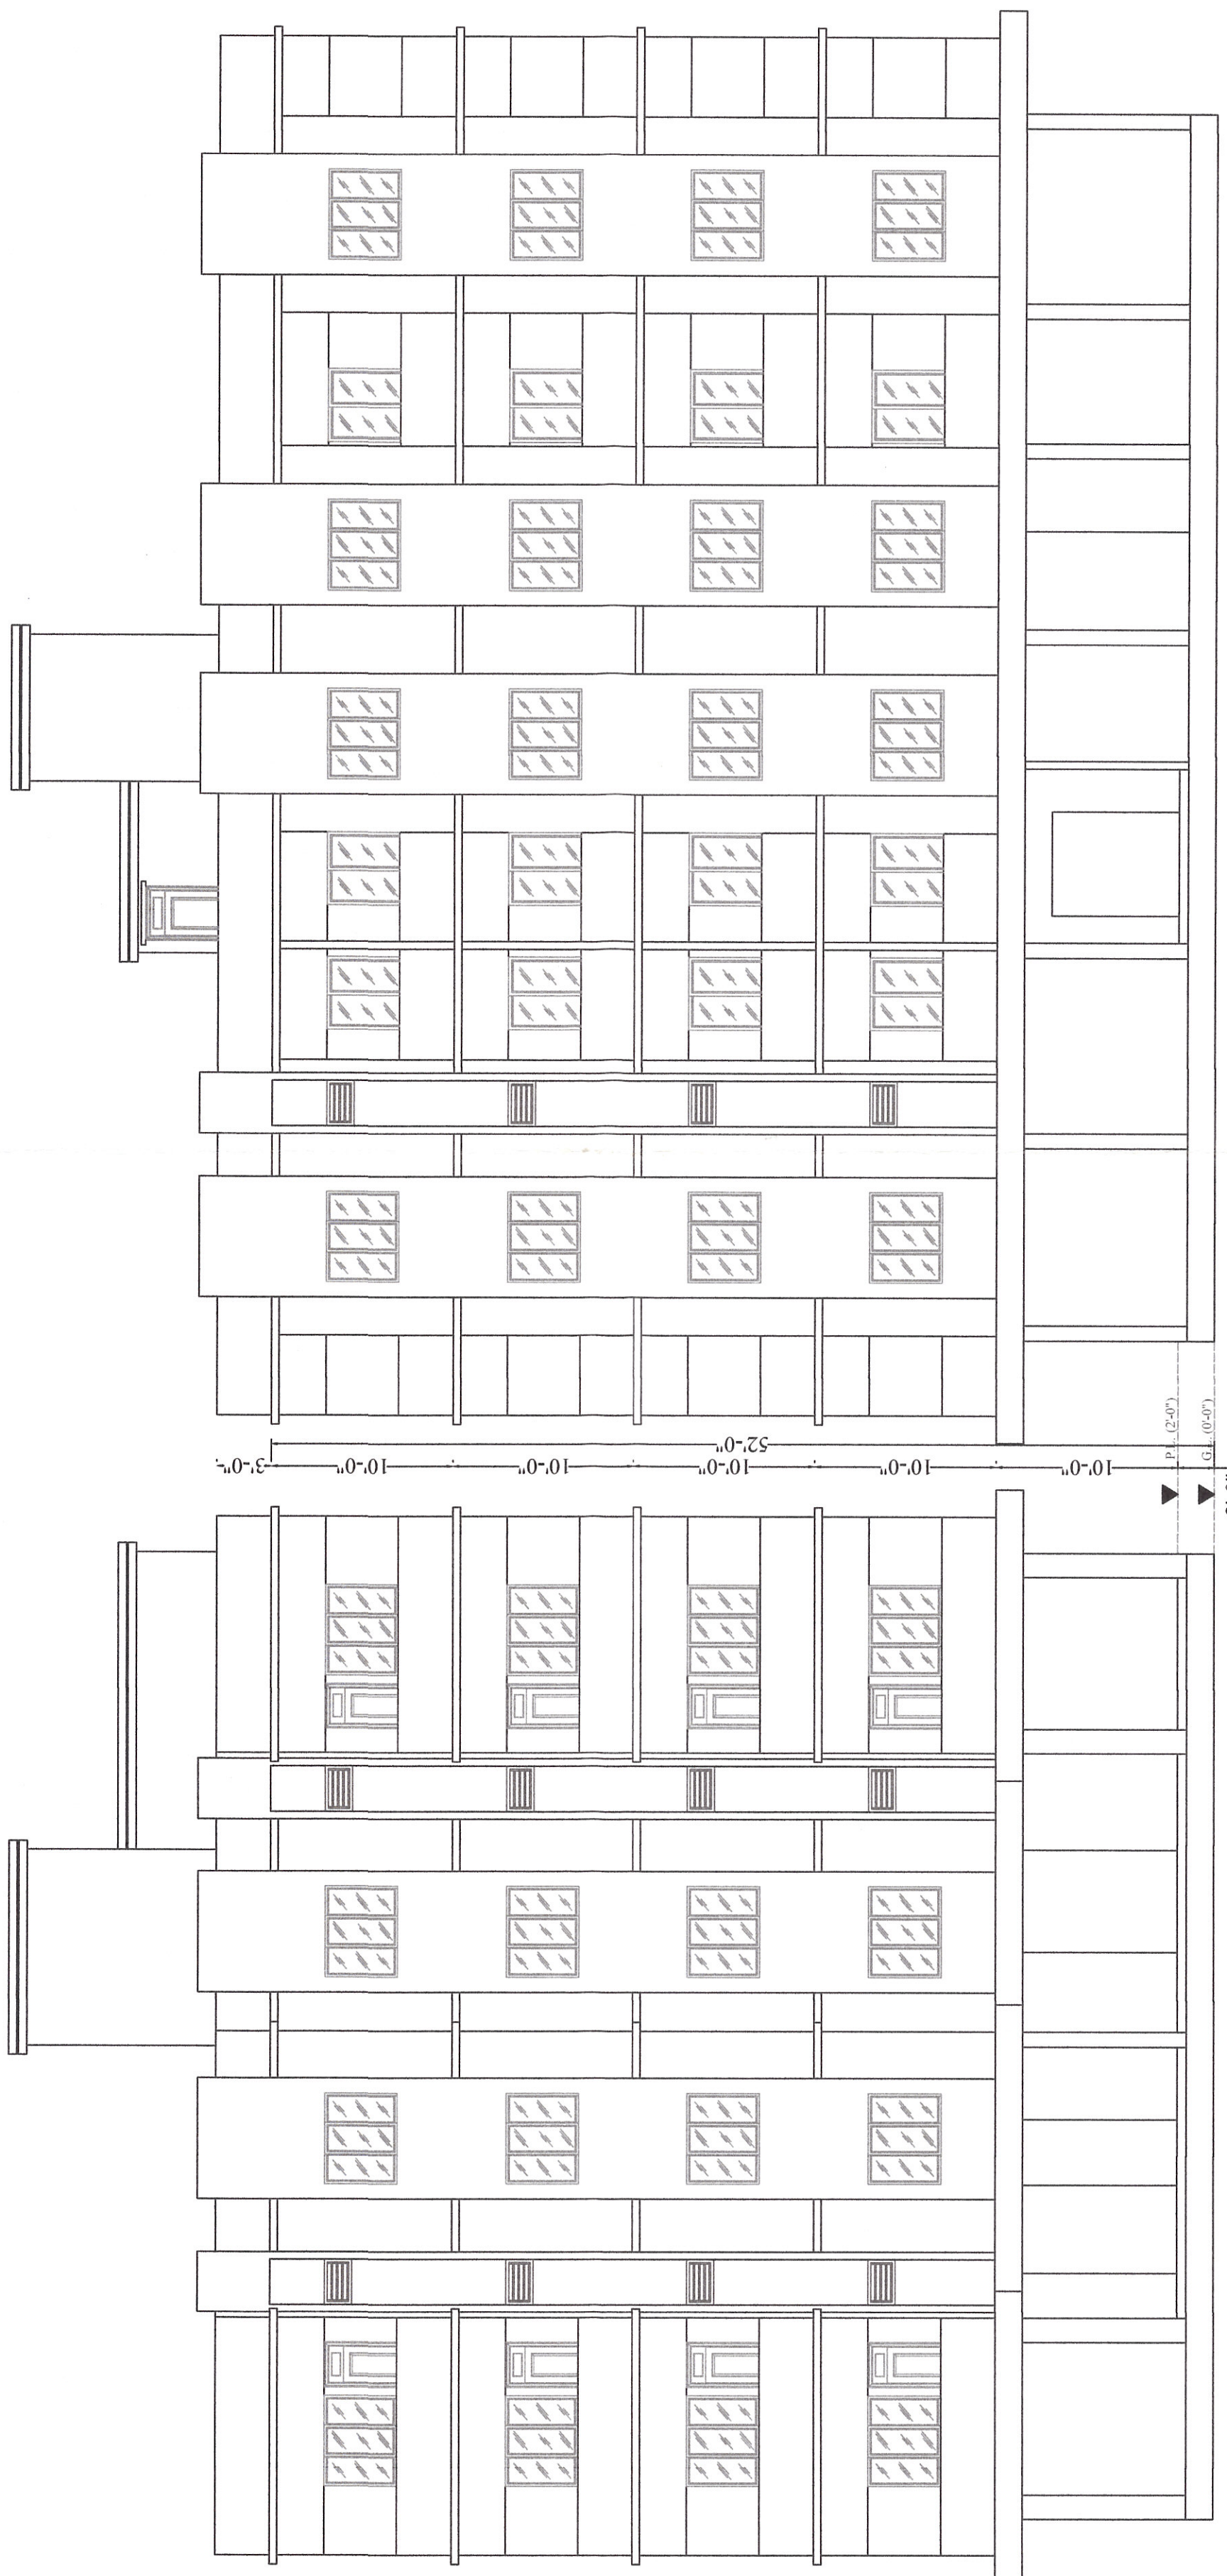


FRONT ELEVATION
SCALE - 1:90

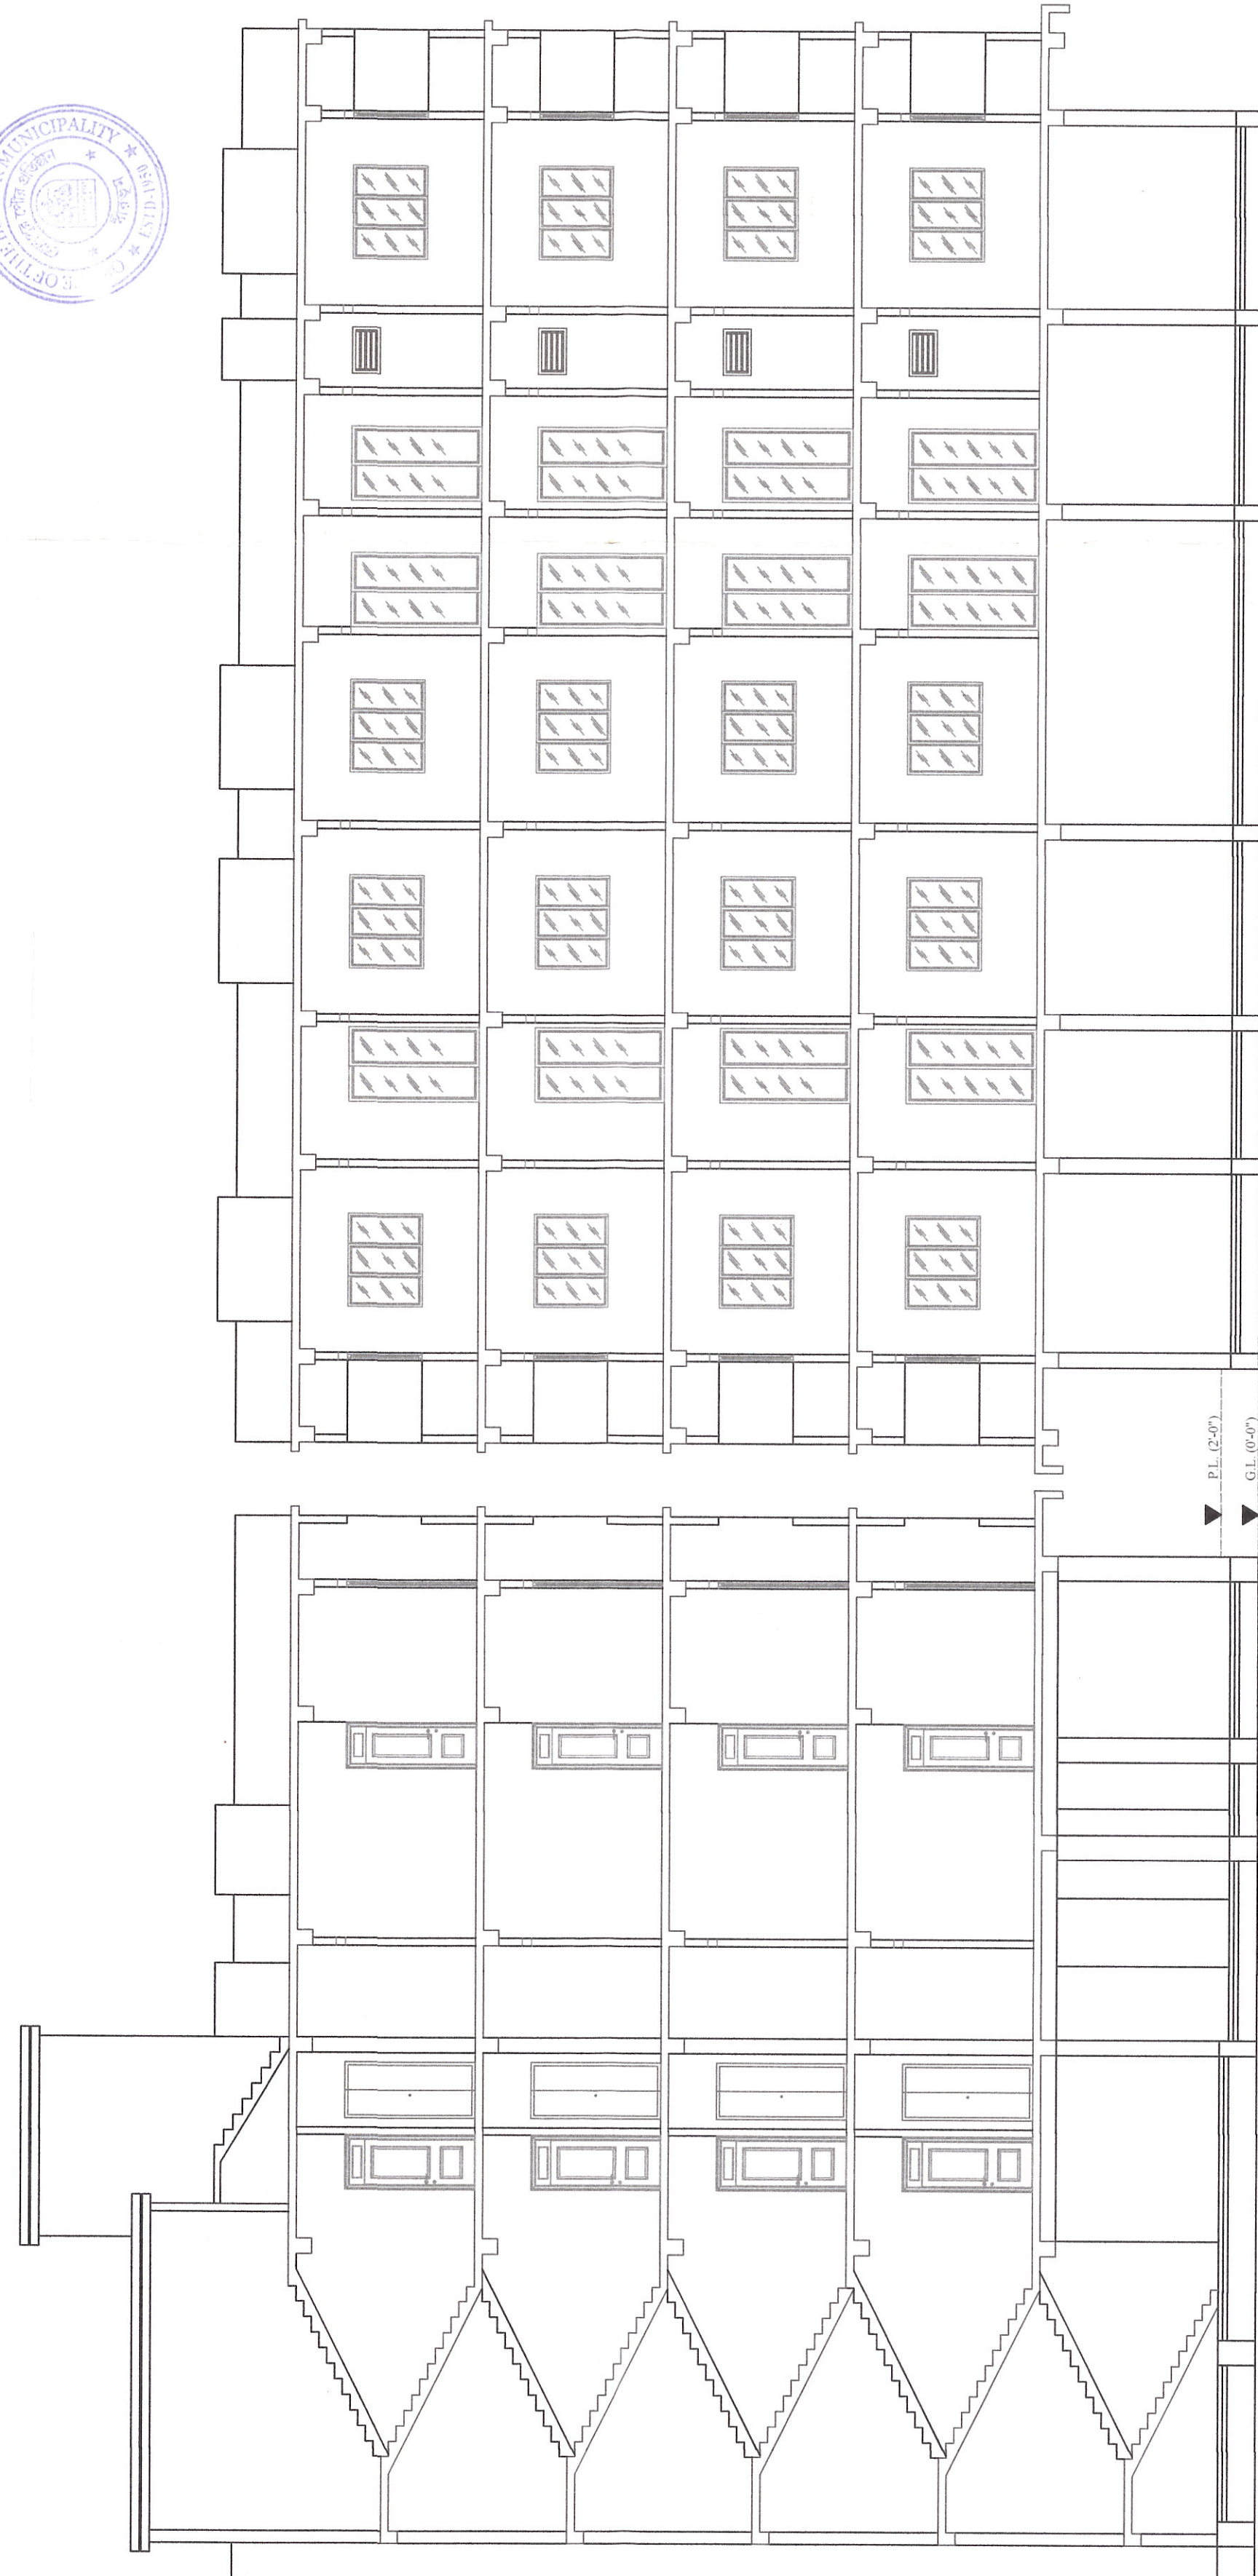


SECTION AT - B-B
SCALE 1:50

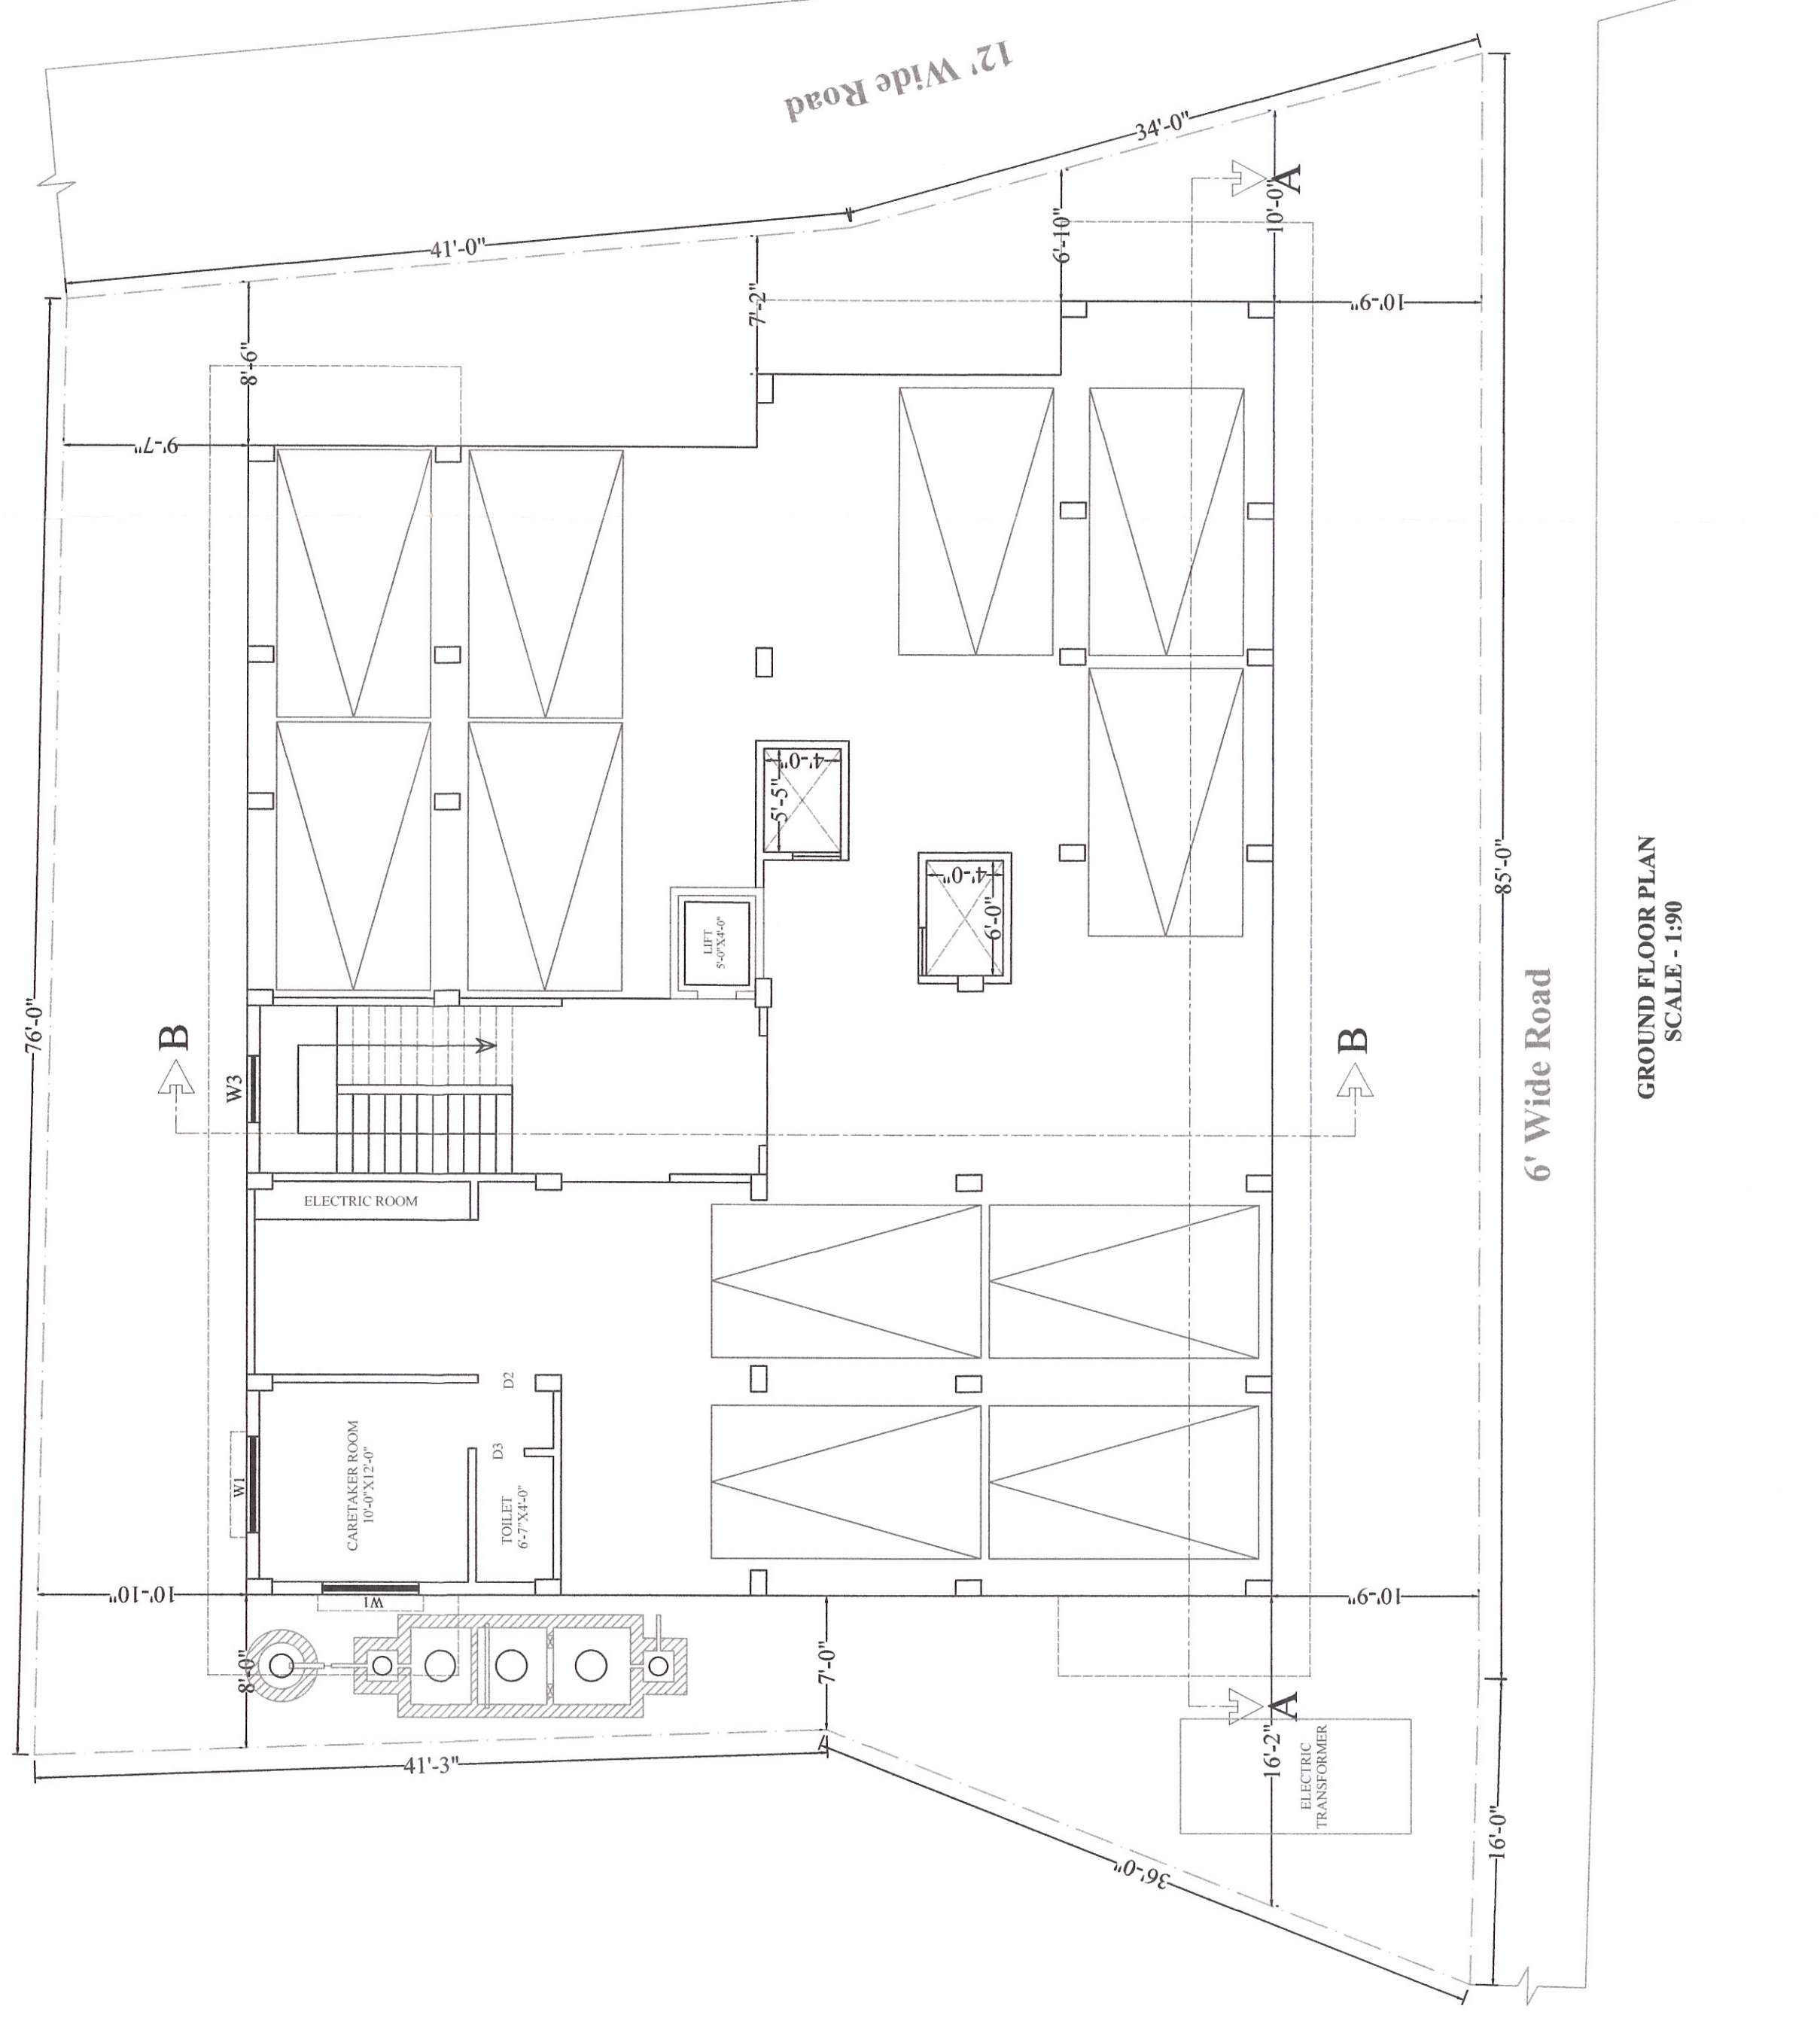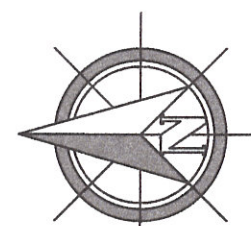

GROUND FLOOR PLAN

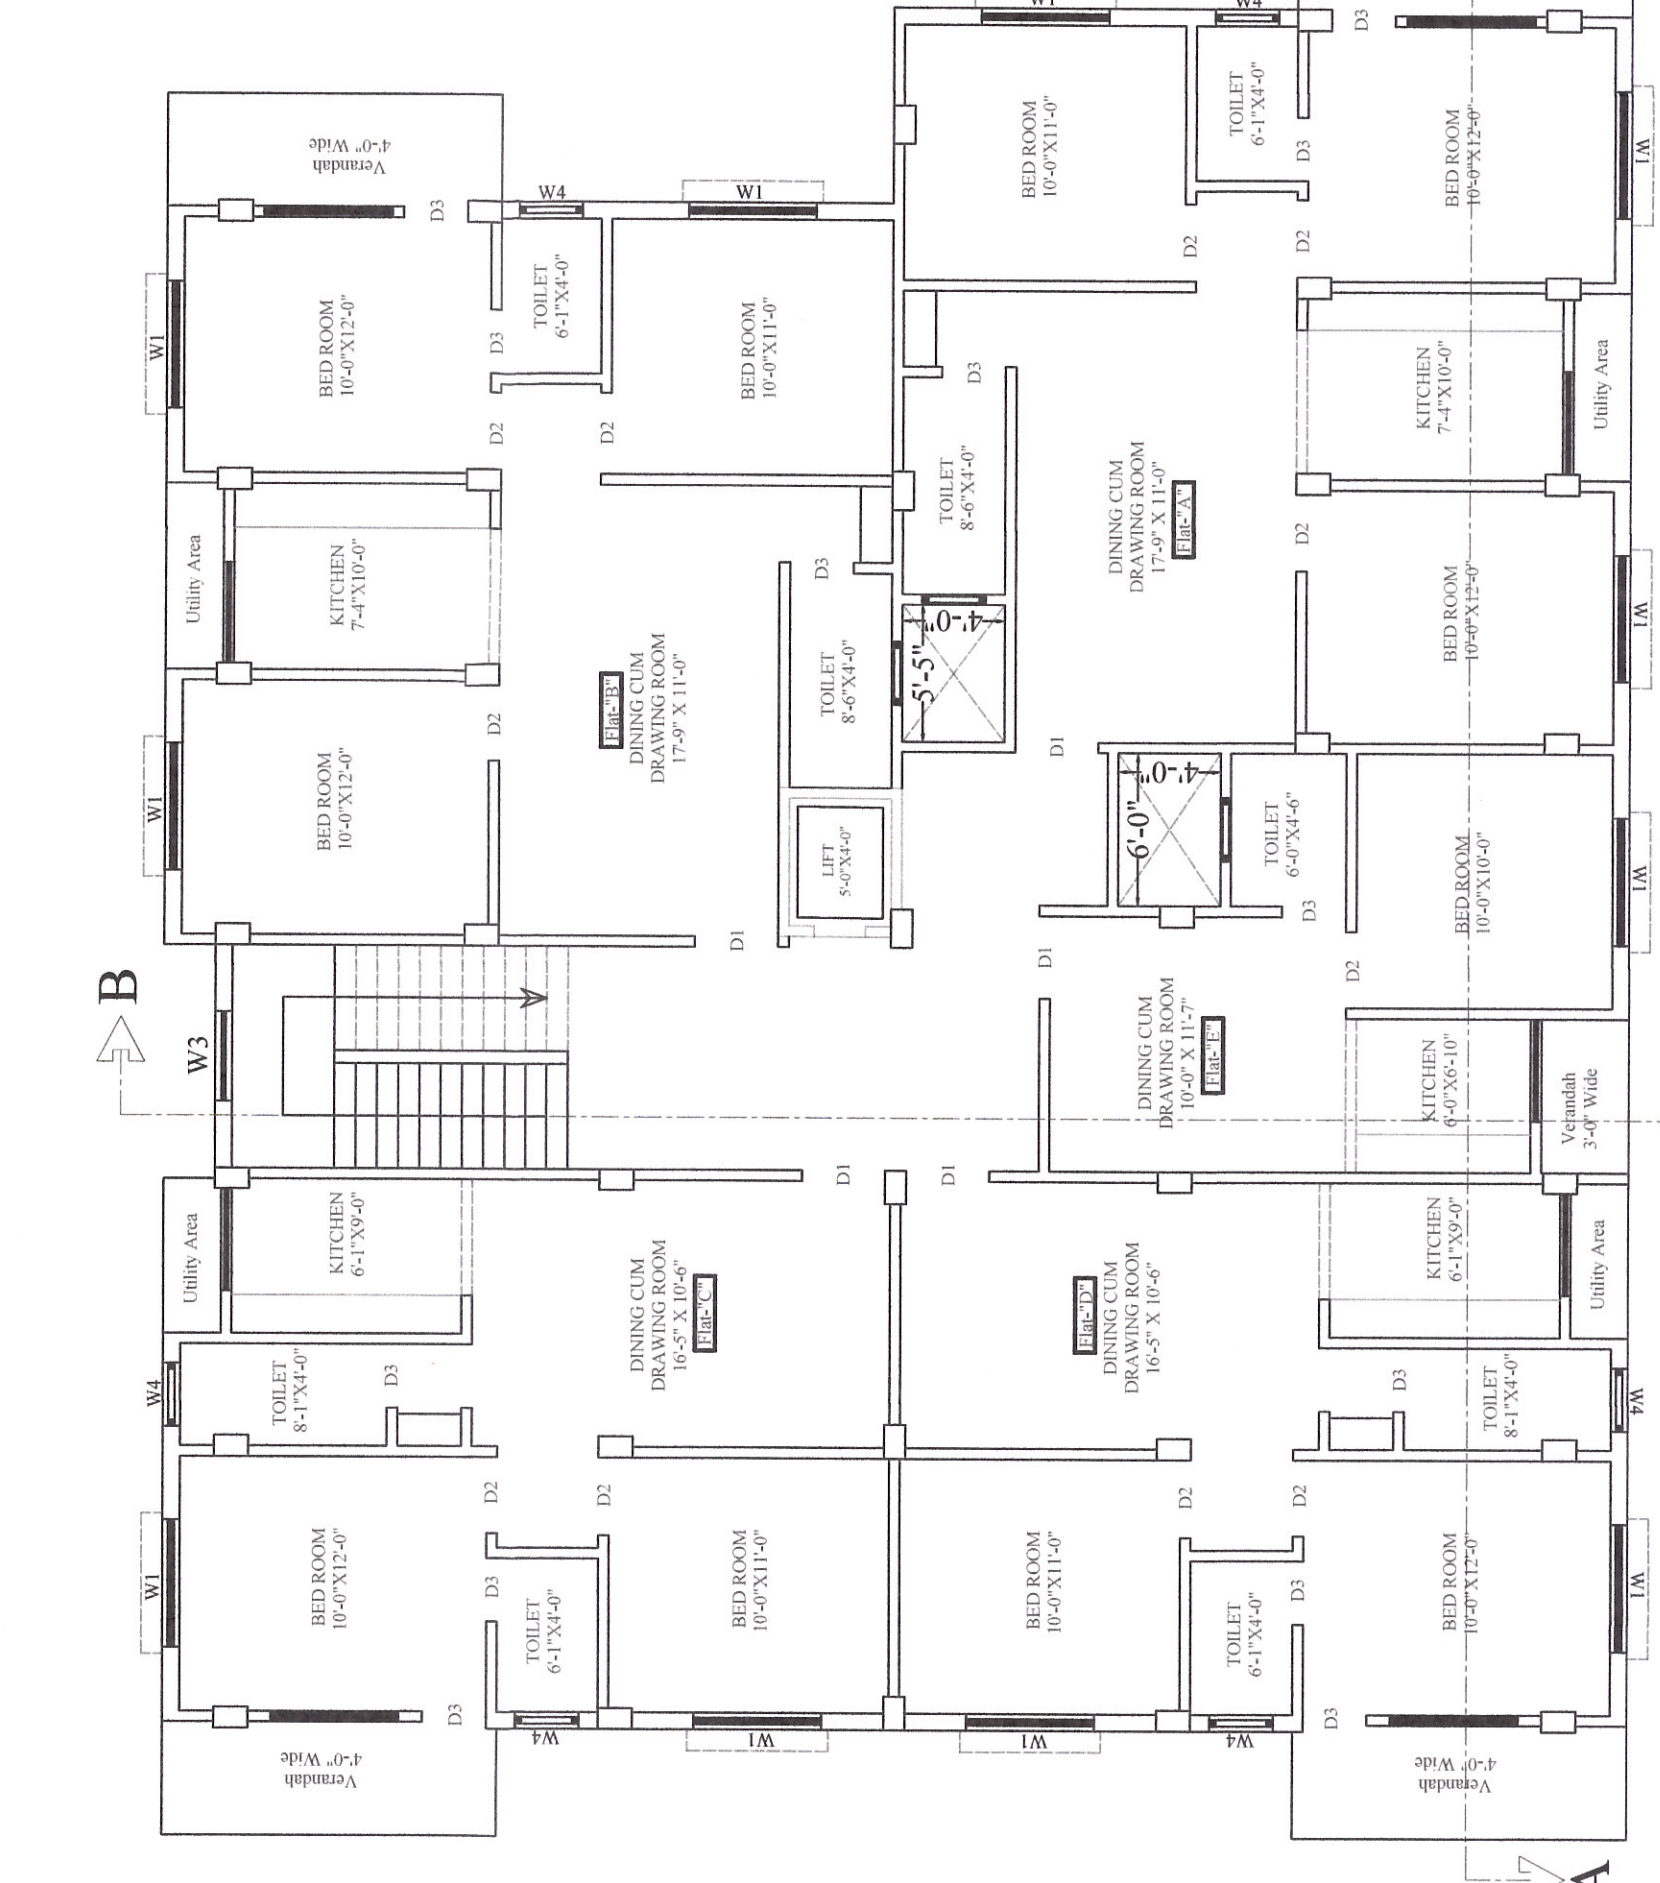

TYPICAL FLOOR PLAN (1st to 4th)

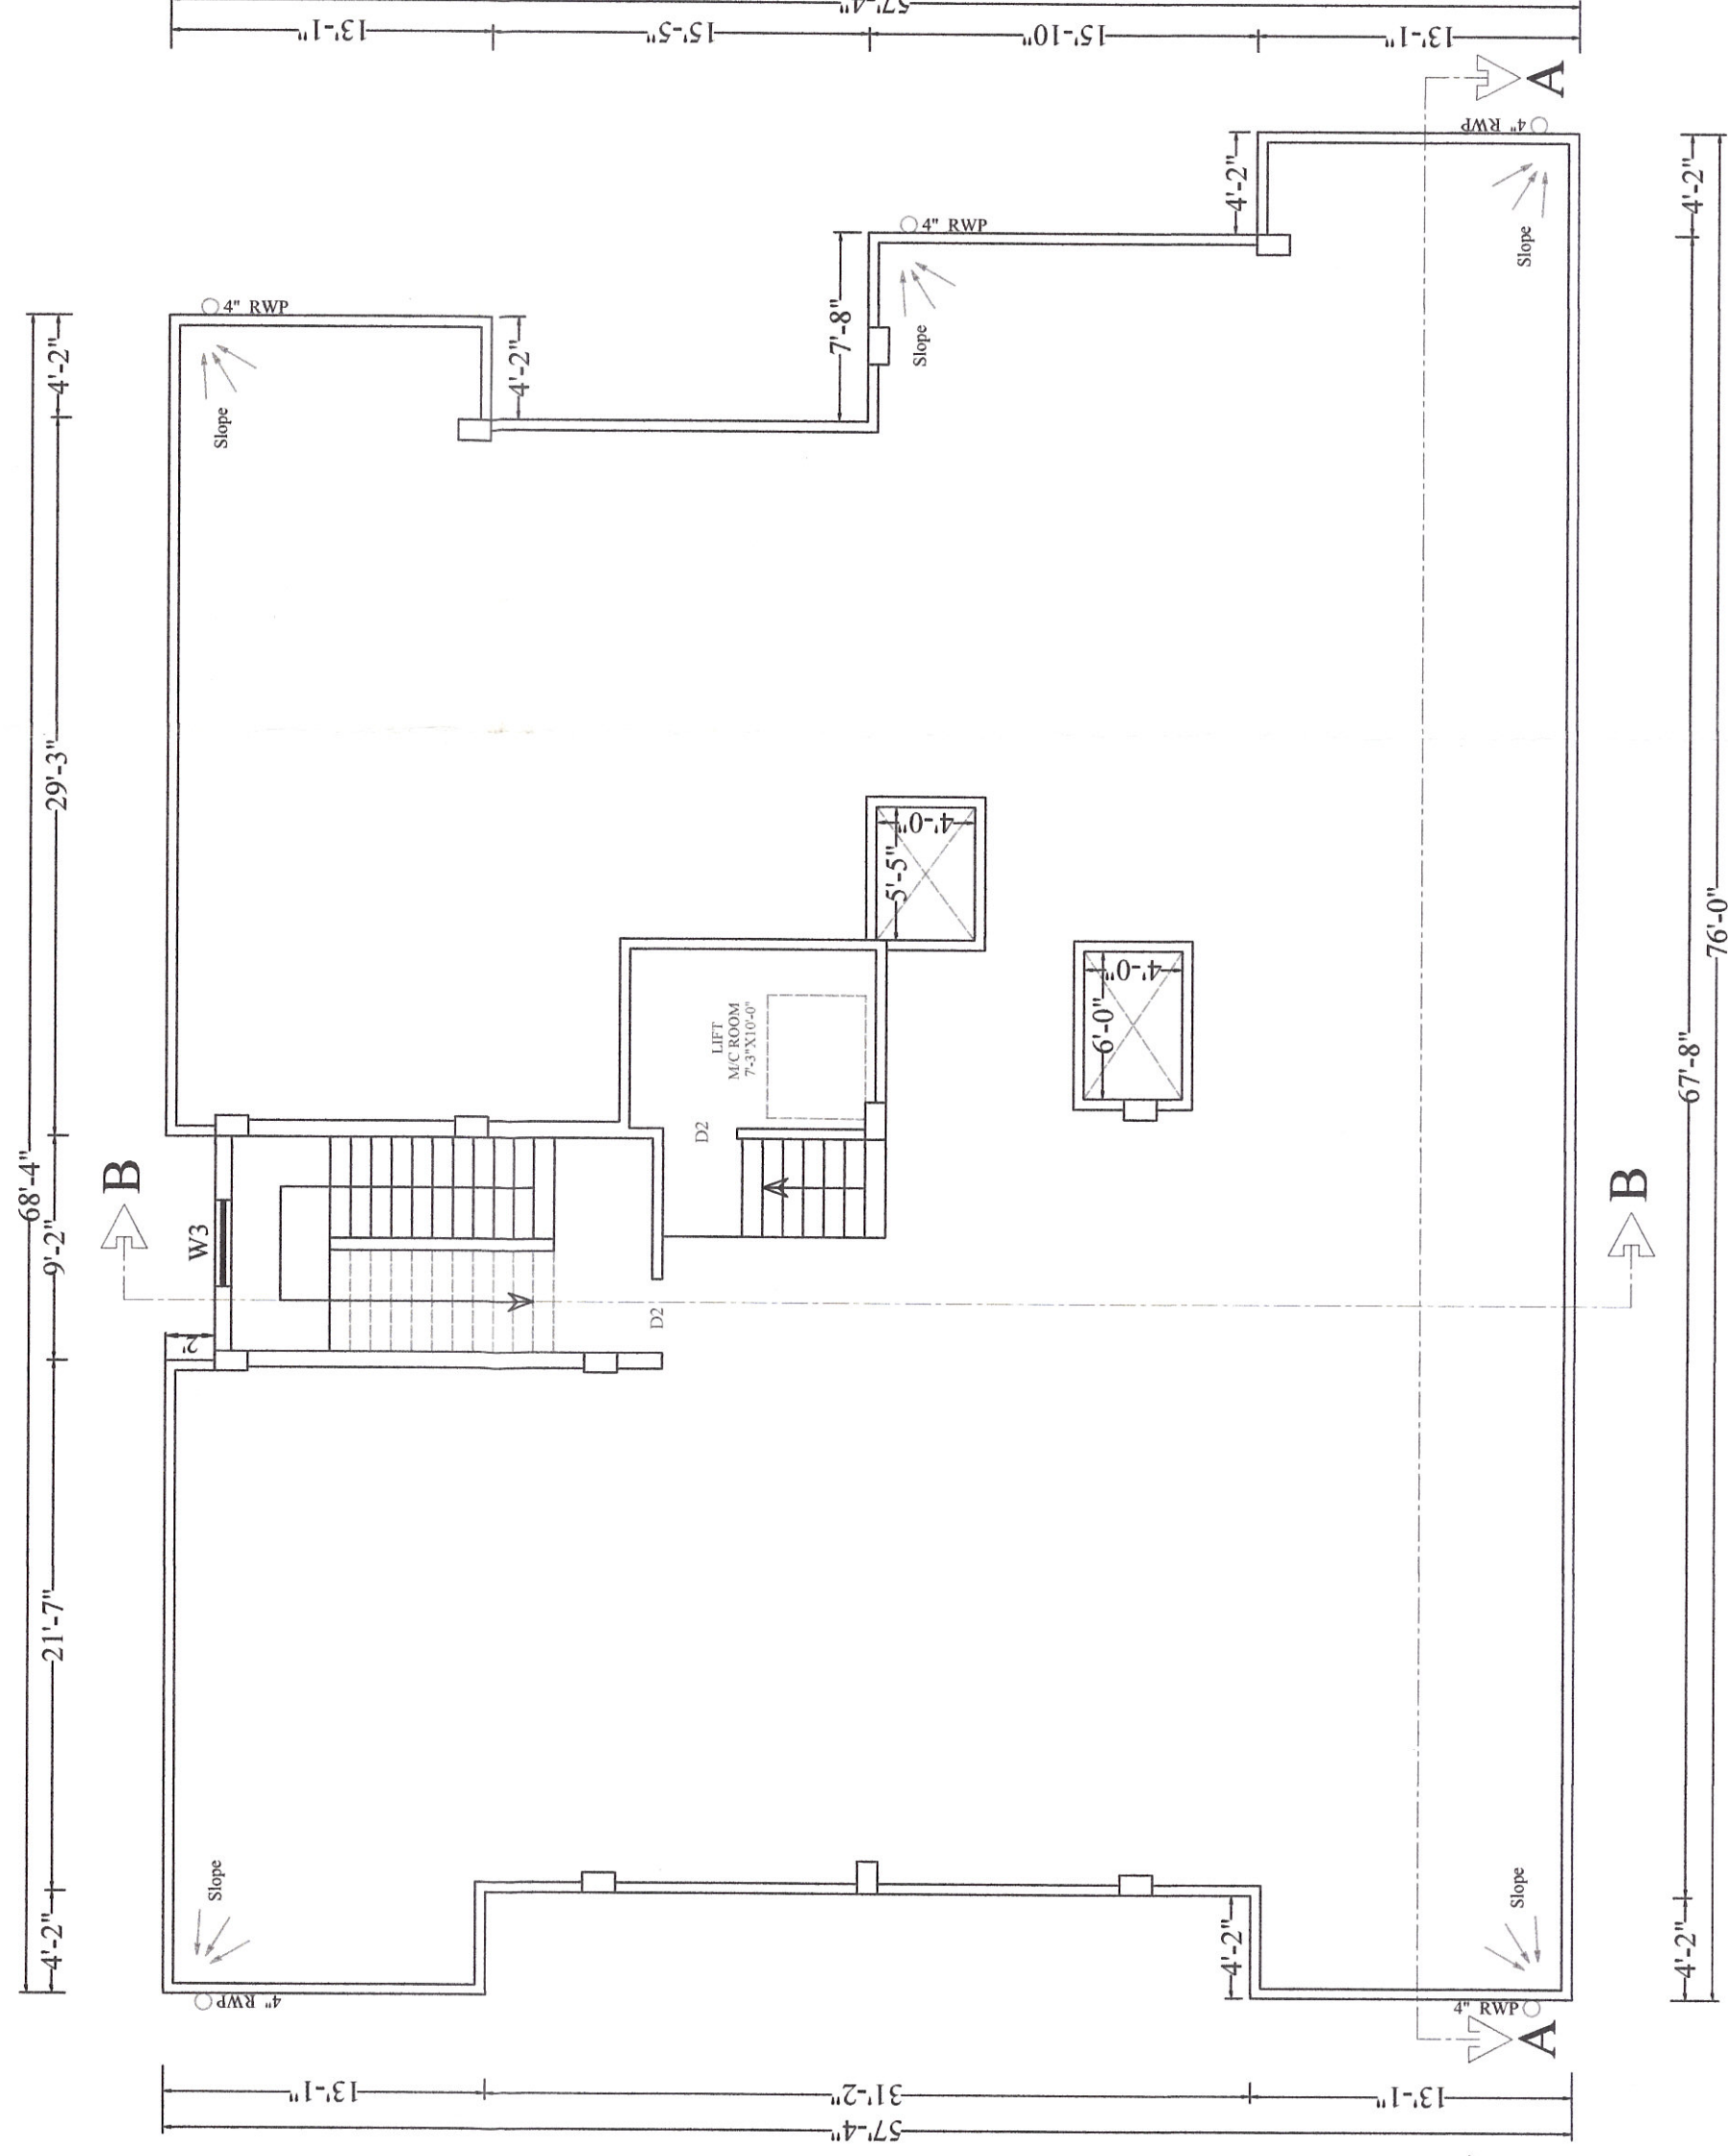

ROOFTERRACE BLVD

CERTIFICATE OF APPLICANT OF PROPOSAL :-

gining, checking the quality and safety of the building during construction and offering the necessary technical assistance. The scope for discharging professional responsibility for ensuring functionality and safety of the building is not limited to the proposed building.

Therefore, the Municipality of Bolpur has hereby indemnify the contractor for any damage arising out of structural failure of the building, if any, during construction as well as during currency of the building. The contractor shall undertake to get prepared detailed structural drawings of foundation and submit a set of the same to the Municipality of Bolpur for record, before construction of the building.

SIGNATURE OF THE APPLICANT

CERTIFICATE OF STRUCTURAL ENGINEER:

CERTIFICATE OF STRUCTURAL ENGINEER :
I hereby certify that the foundation and superstructure of the proposed building have been designed/shall be designed by me. In the design, I have taken/shall take consideration of all assigned loads shall be designed by me. In the design, I have taken/shall take consideration of all assigned loads and moments due to Dead Load and Live Load as well as of all incidental forces like wind and seismic shocks which such buildings are expected to withstand.

I also certify that the proposed building has/shall be designed/shall be designed to be safe in all respect and bearing capacity and settlement of foundation shall be within allowable limit laid down in NBC and BIS.

SIGNATURE OF THE STRUCTURAL ENGINEER

REMARKS:-

STATEMENT OF AREAS (sq.ft) -

DIMENSION OF DOOR & WINDOW				HEIGHT
MKD	WIDE	HEIGHT	MKD	WIDE
D1	3'-3"	7'-0"	W1	5'-0"
D2	3'-0"	7'-0"	W2	5'-6"
D3	2'-6"	7'-0"	W3	2'-6"
D4	2'-6"	7'-0"	W4	1'-6"
RS1	5'-0"	7'-6"	W5	3'-0"
RS2	4'-0"	7'-6"	W5	3'-0"
				4'-0"

DEVELOPER'S DETAILS :-

LAND OWNER'S DETAILS :-

"S.B.CONSTRUCTION"

PROJECT NAME :-

"A JOY VILLA"

Aditi Sinha
Arka Diya Sinha
Adrija Sinha

SIGNATURE OF LAND OWNERS

SIGNATURE OF ENGINEER

