

NOTES

1. ALL DIMENSIONS ARE IN MM.
 2. UNITS AND DIMENSIONS ARE TO BE FOLLOWED.
 3. SCALE: 1:100 UNLESS OTHERWISE MENTIONED.
- GENERAL SPECIFICATIONS**
1. ALL DIMENSIONS ARE IN MM.
 2. IS CLASS CURTAIN BRICK WORK IN SUPER STRUCTURE.
 3. IS CLASS CURTAIN BRICK WORK IN SUB STRUCTURE.
 4. IS CLASS CURTAIN BRICK WORK IN FOUNDATION.
 5. RCC WORK FOR ROOF, S/L, LIFT, BEAM, COLUMN (30).
 6. CURTAIN SAND PASTER IN MM. THK. ON OUTSIDE & INSIDE WALLS.
 7. ON THE INSIDE WALLS, THE COURSE OF SAND PASTER SHALL BE 100 MM. THK. S.P. IN. S.P. IN.
 8. BRICK FLAT SLABS IN FLOORING & FOUNDATION.
 9. MILD STEEL T BARS FOR COLUMNS, BEAMS, LEVELS & SLABS INCLUDING DISTRIBUTORS & BRACKERS.
 10. HERE & LARGER FOR SKEWERING OF RCC. WORKS INCLUDING SCOT TO BE LAID TO BE PROTECTIVE.
 11. SKEWERING OF PLUMBING, FINISH & FRAMING COMPLETE AS PER SECTION.
 12. SKEWERING OF ELECTRICAL WORKS COMPLETE AS PER SECTION.
 13. AS STATED WITH H.S. WERE SETTING IN EVERY 2ND DATE.

SCHEDULE OF DOORS & WINDOWS

TYPE	SILL LEVEL	SIZE	TYPE	SILL LEVEL	SIZE
D	2100	3000x2000/1850	W	900	2100
D1	2100	1100x2100	W1	900	2100
D2	2100	900x2100	W2	900	2100
D3	2100	825x2100	W3	900	2100
D4	2100	750x2100	W3	900	2100
D5	2100	1300x2100	W5	900	2100
D6	2100	1500x2100	W6	1050	2100
D7	2100	1670x2100	W6	1050	2100
D8	2100	1670x2100	V	1200	2100

PROJECT

PROPOSED PLAN OF G+14 STORED RESIDENTIAL FLAT BUILDING OF 1. SRI PRAHLAD ROY GOENKA, 2. SRI GAGAN GOENKA, 3. SMT. NIRMALA DEVI GOENKA, 4. SMT. PUJA GOENKA OVER R.S. PLOT NO.-568,567,561,569,570,3151 & 3150, L.R. PLOT NO.-915,916,923,922,904,905 & 937, L.R. KH. NO.-10590,10593,10589,10588. MOUZA-BHIRINGI, J.I. NO.-119. P.S.-DURGAPUR, DIST.- PASCHIM BARDHAMAN.

HOLDING NO-189/N
I.D. NO-
WARD NO-14
NAME OF STREET-ANANDA NAGAR, BHIRINGI,
DGP.-13.

Signature
Mr. Nirmala Devi
1, G.P. Road, CA, 700012, DURGAPUR
S. Durgap, West Bengal-713222

SIGNATURE OF ARCHITECT

Signature
DR. SUDHAKAR CHAKRABORTY
P.E.C. (Professional Engineer)
The Institute of Engineers
Licence No. - 07 / 16 / 1
Consulting Civil Engineer

SIGNATURE OF OWNERS


Signature
Prahlaad Roy Goenka

SIGNATURE OF GEO.-TECH. ENG.-1


Signature
SUJOY DEB
B.E.C./A/E
GRADE NO. AM/18159

SIGNATURE OF STRUCTURAL ENG.

SHEET NO.-2

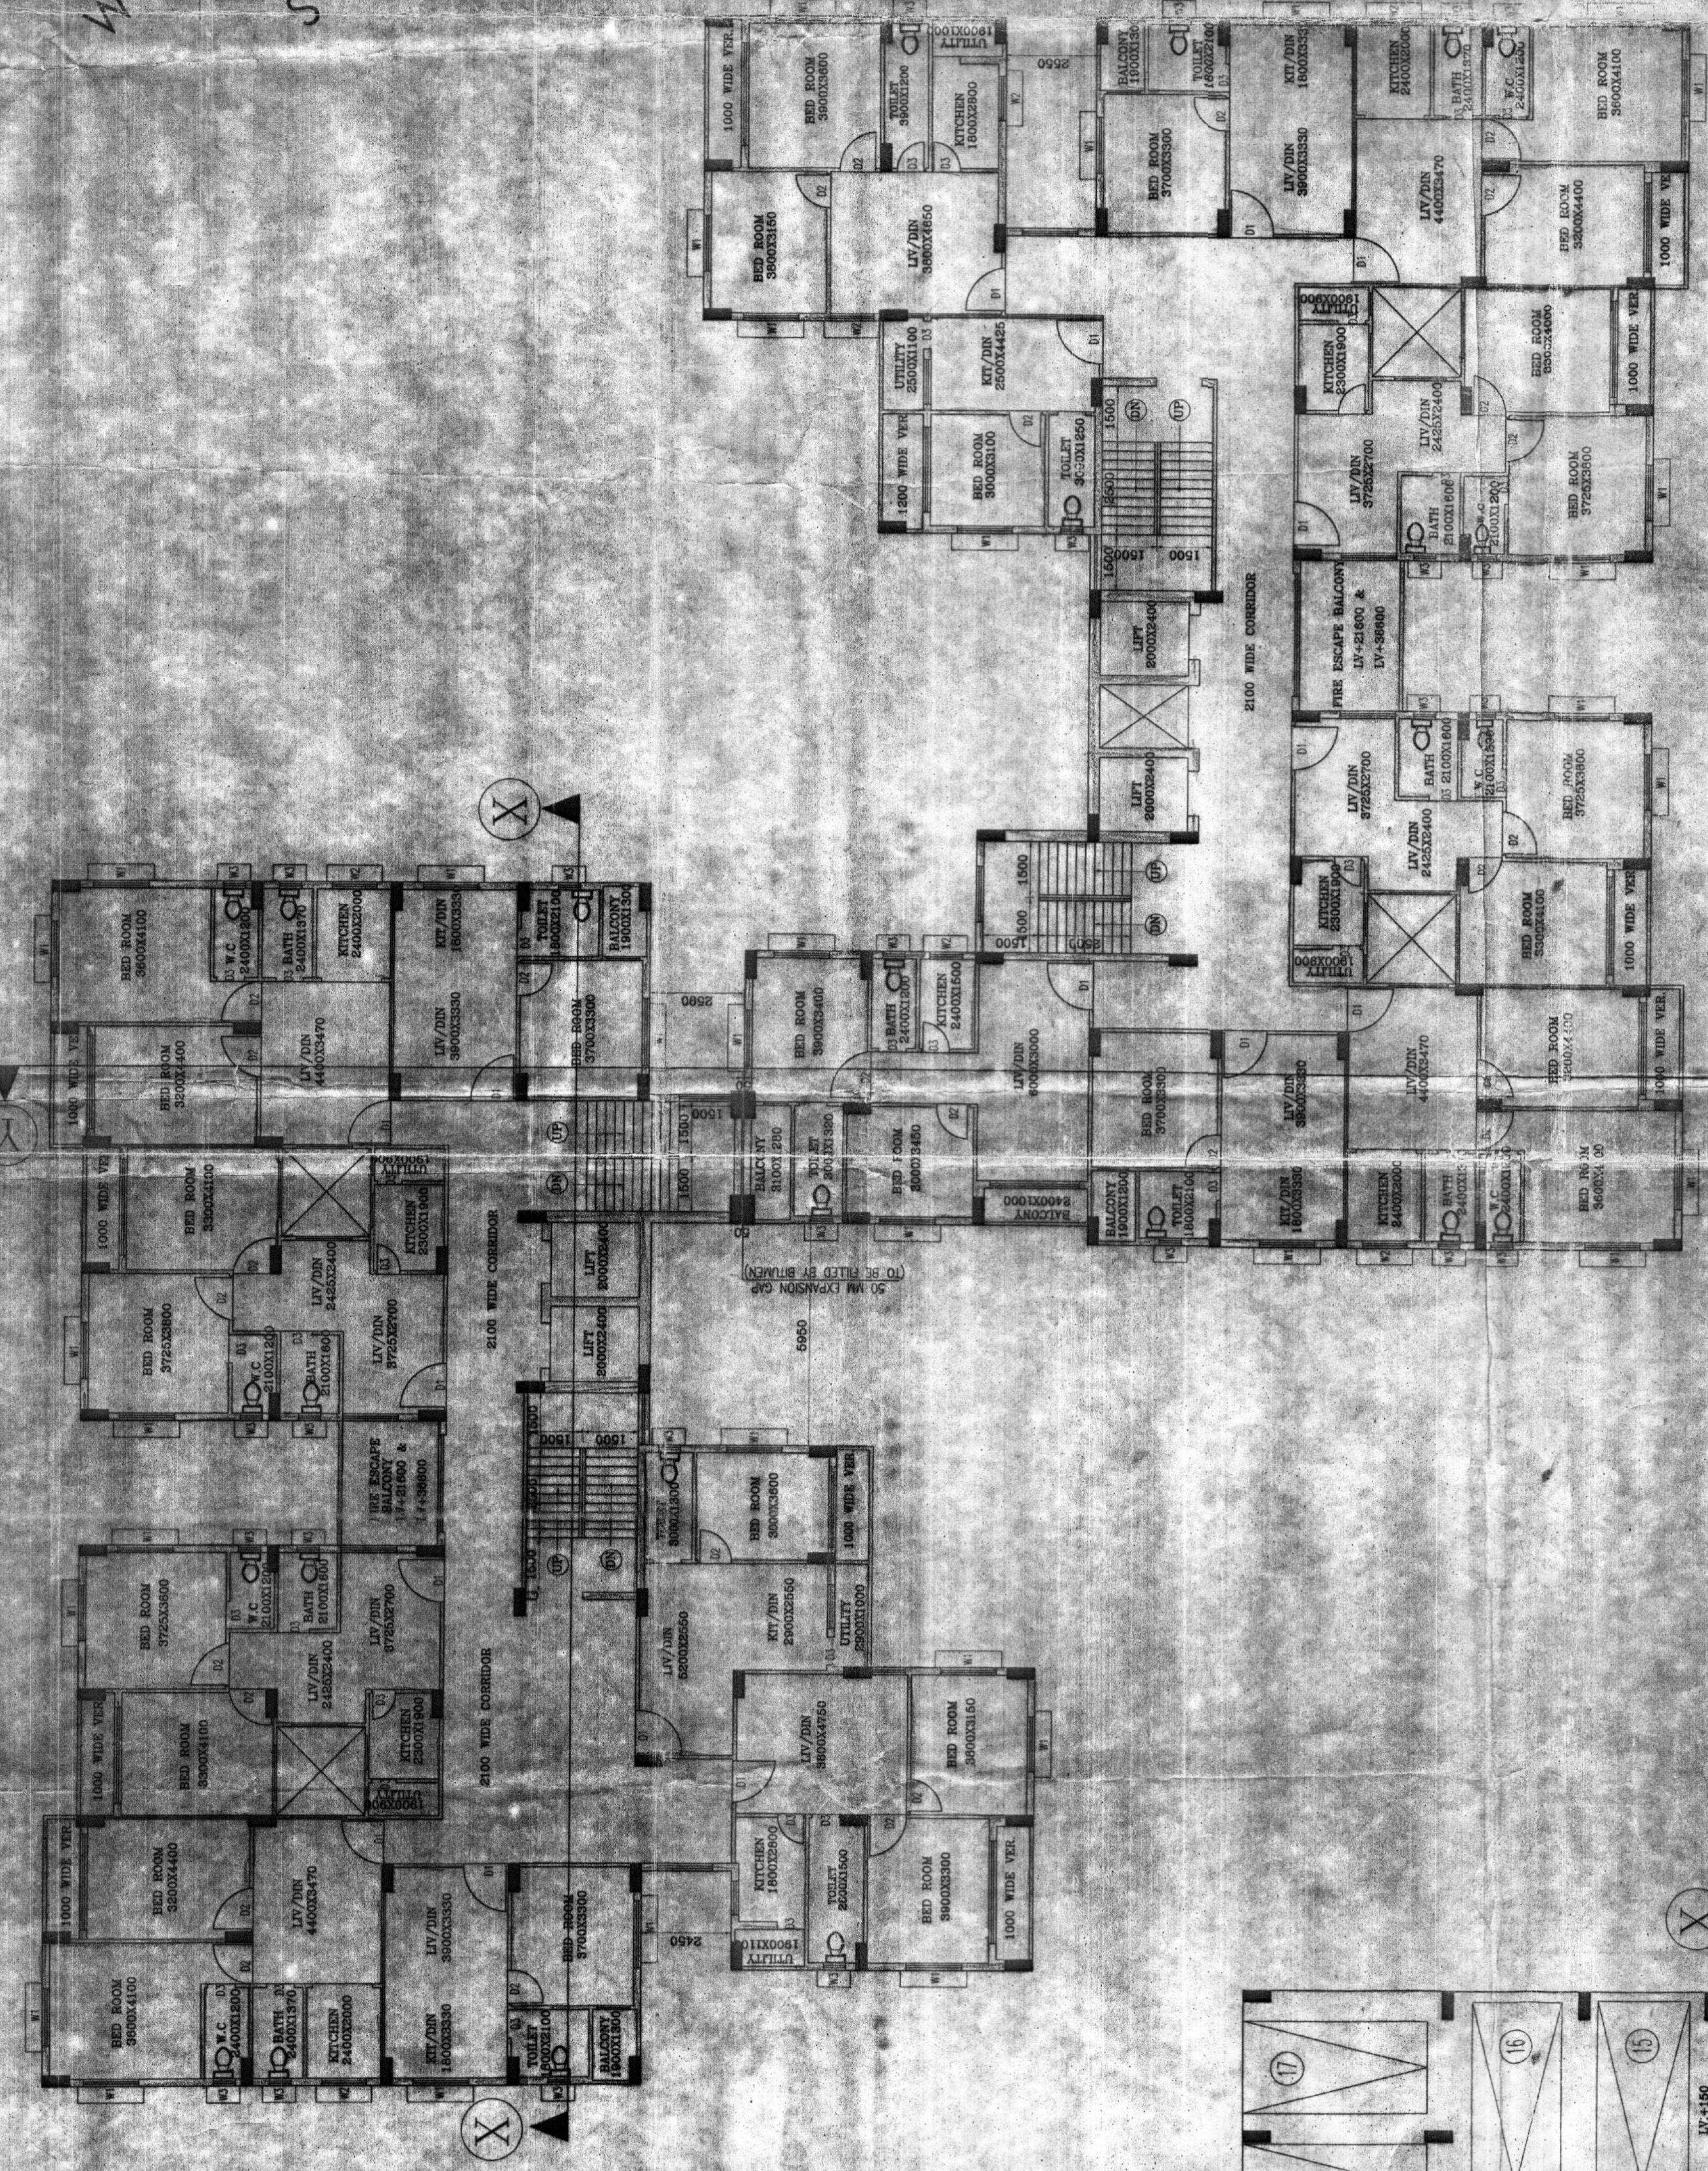

PROPOSED TYPICAL FLOOR PLAN
SCALE-1:100

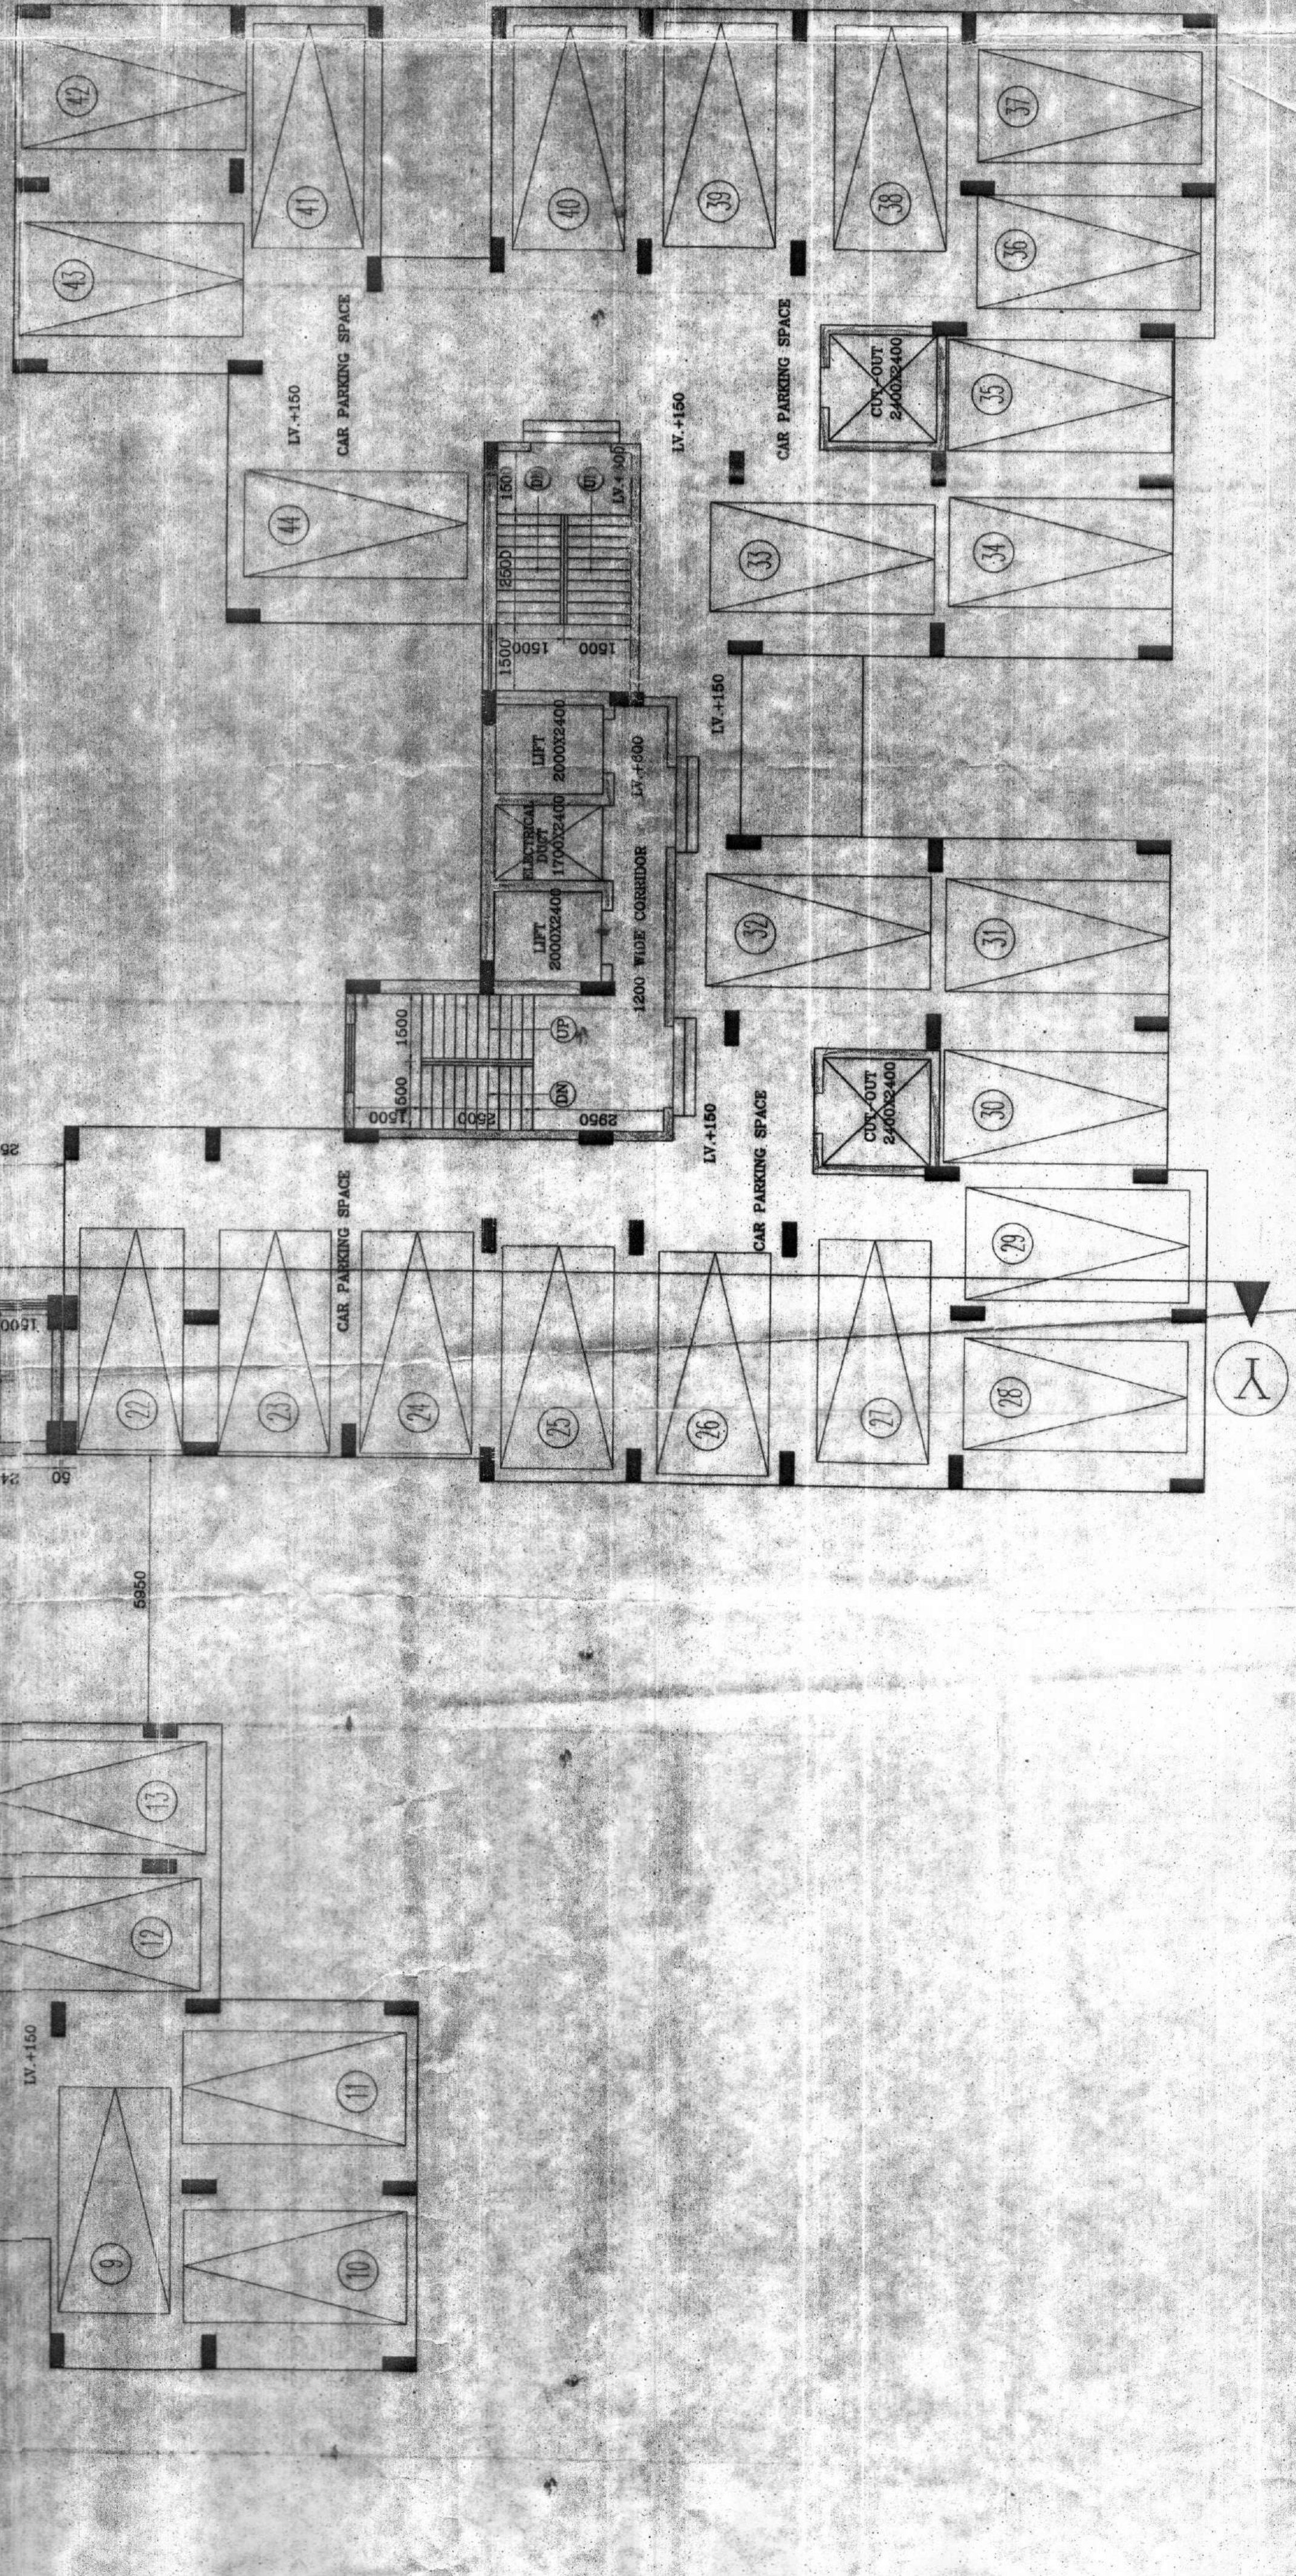

PROPOSED GROUND FLOOR PLAN
SCALE-1:100

APPROVED
PLAN NO. CB/127/16
DATE 12.05.2017
DURGAPUR MUNICIPAL CORPORATION
DURGAPUR MUNICIPAL CORPORATION
DURGAPUR MUNICIPAL CORPORATION
DURGAPUR MUNICIPAL CORPORATION