





7TH FLOOR PLAN
SCALE: 1:100

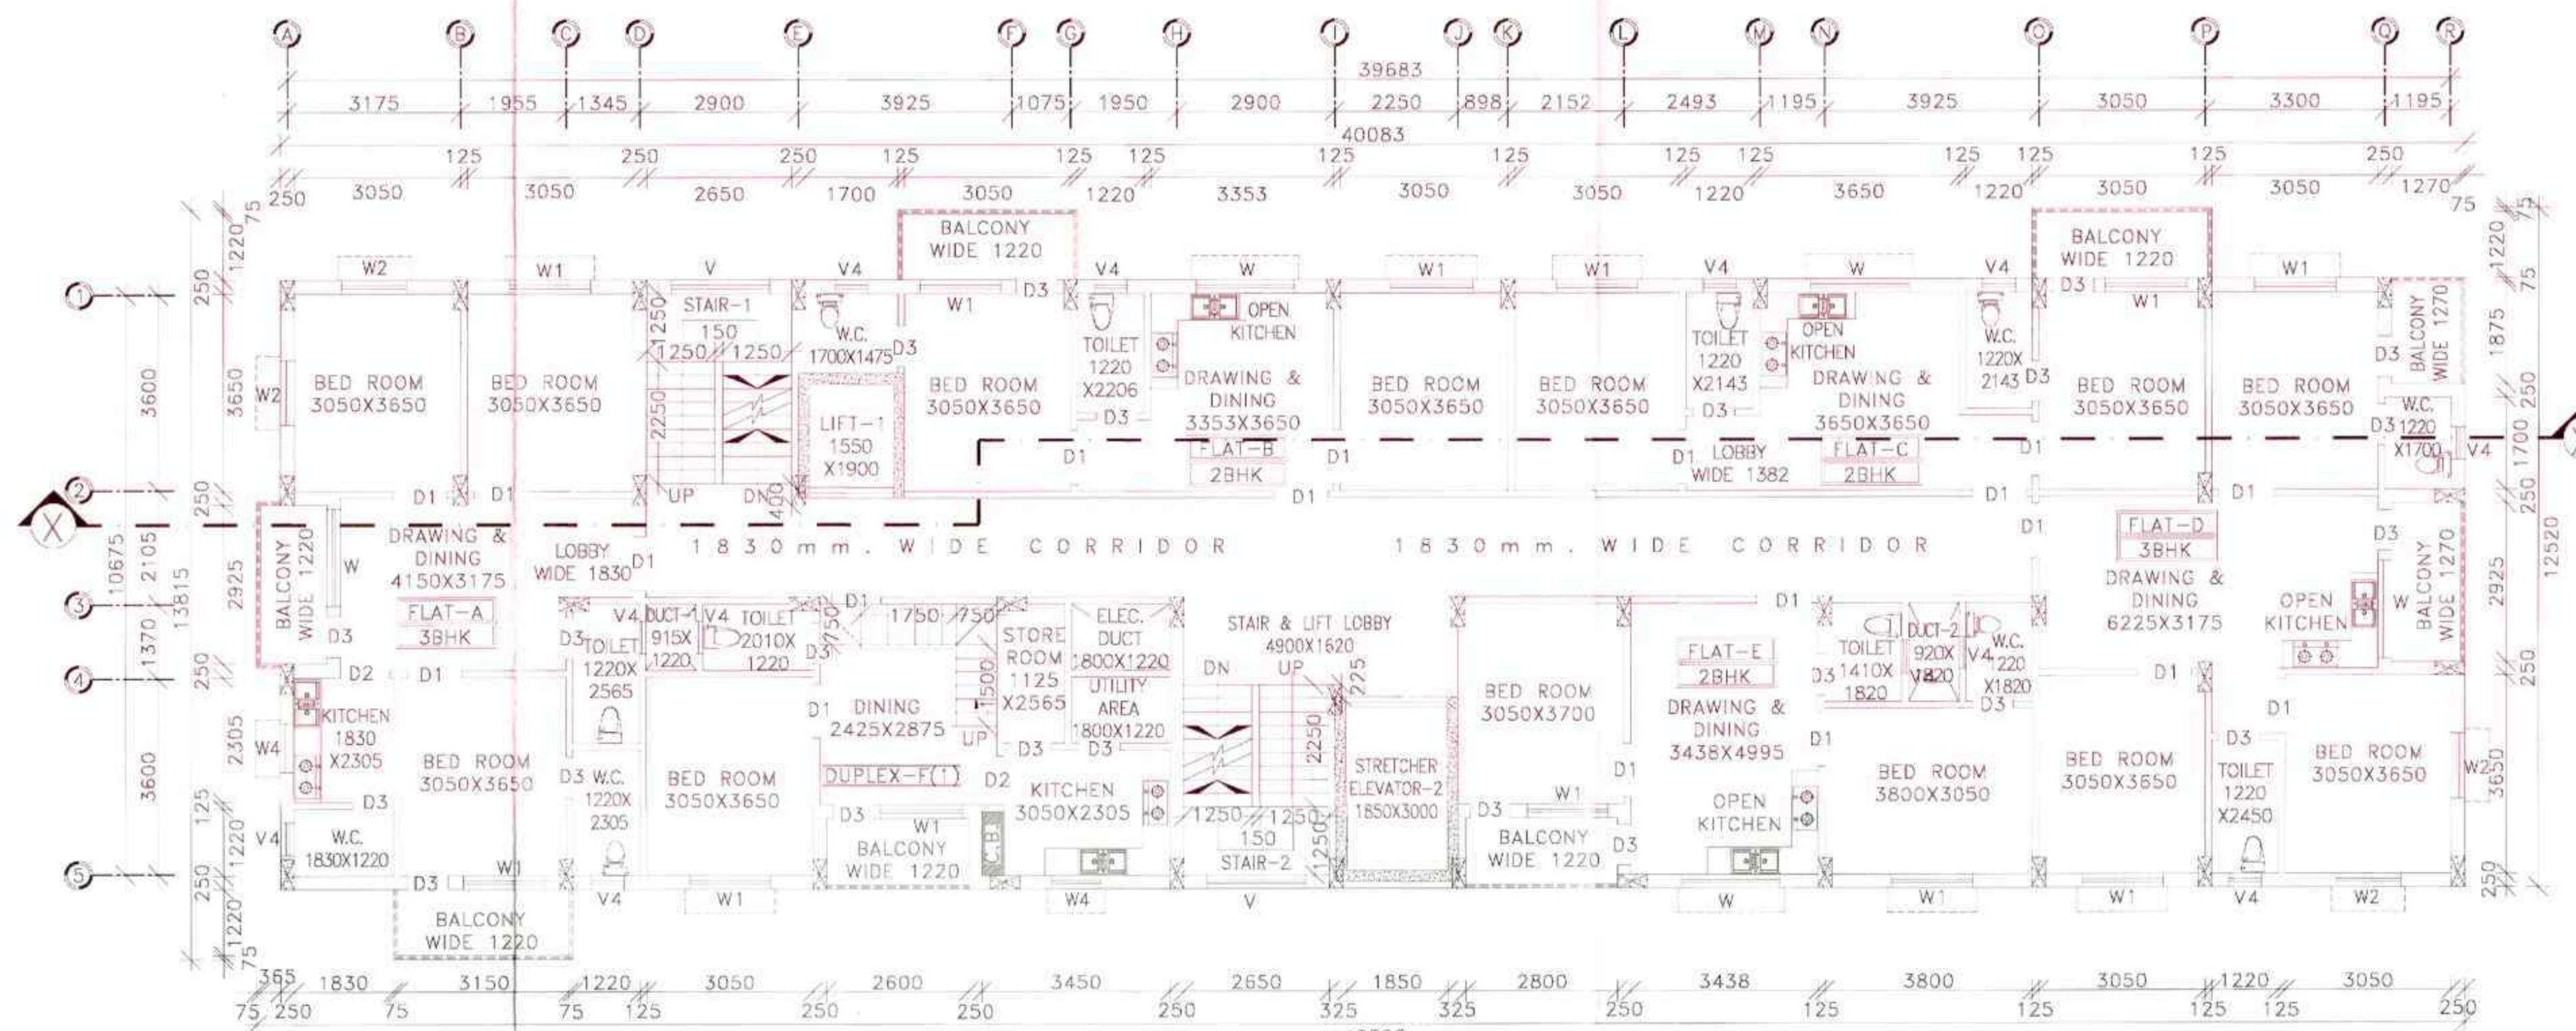

8TH FLOOR PLAN
SCALE: 1:100

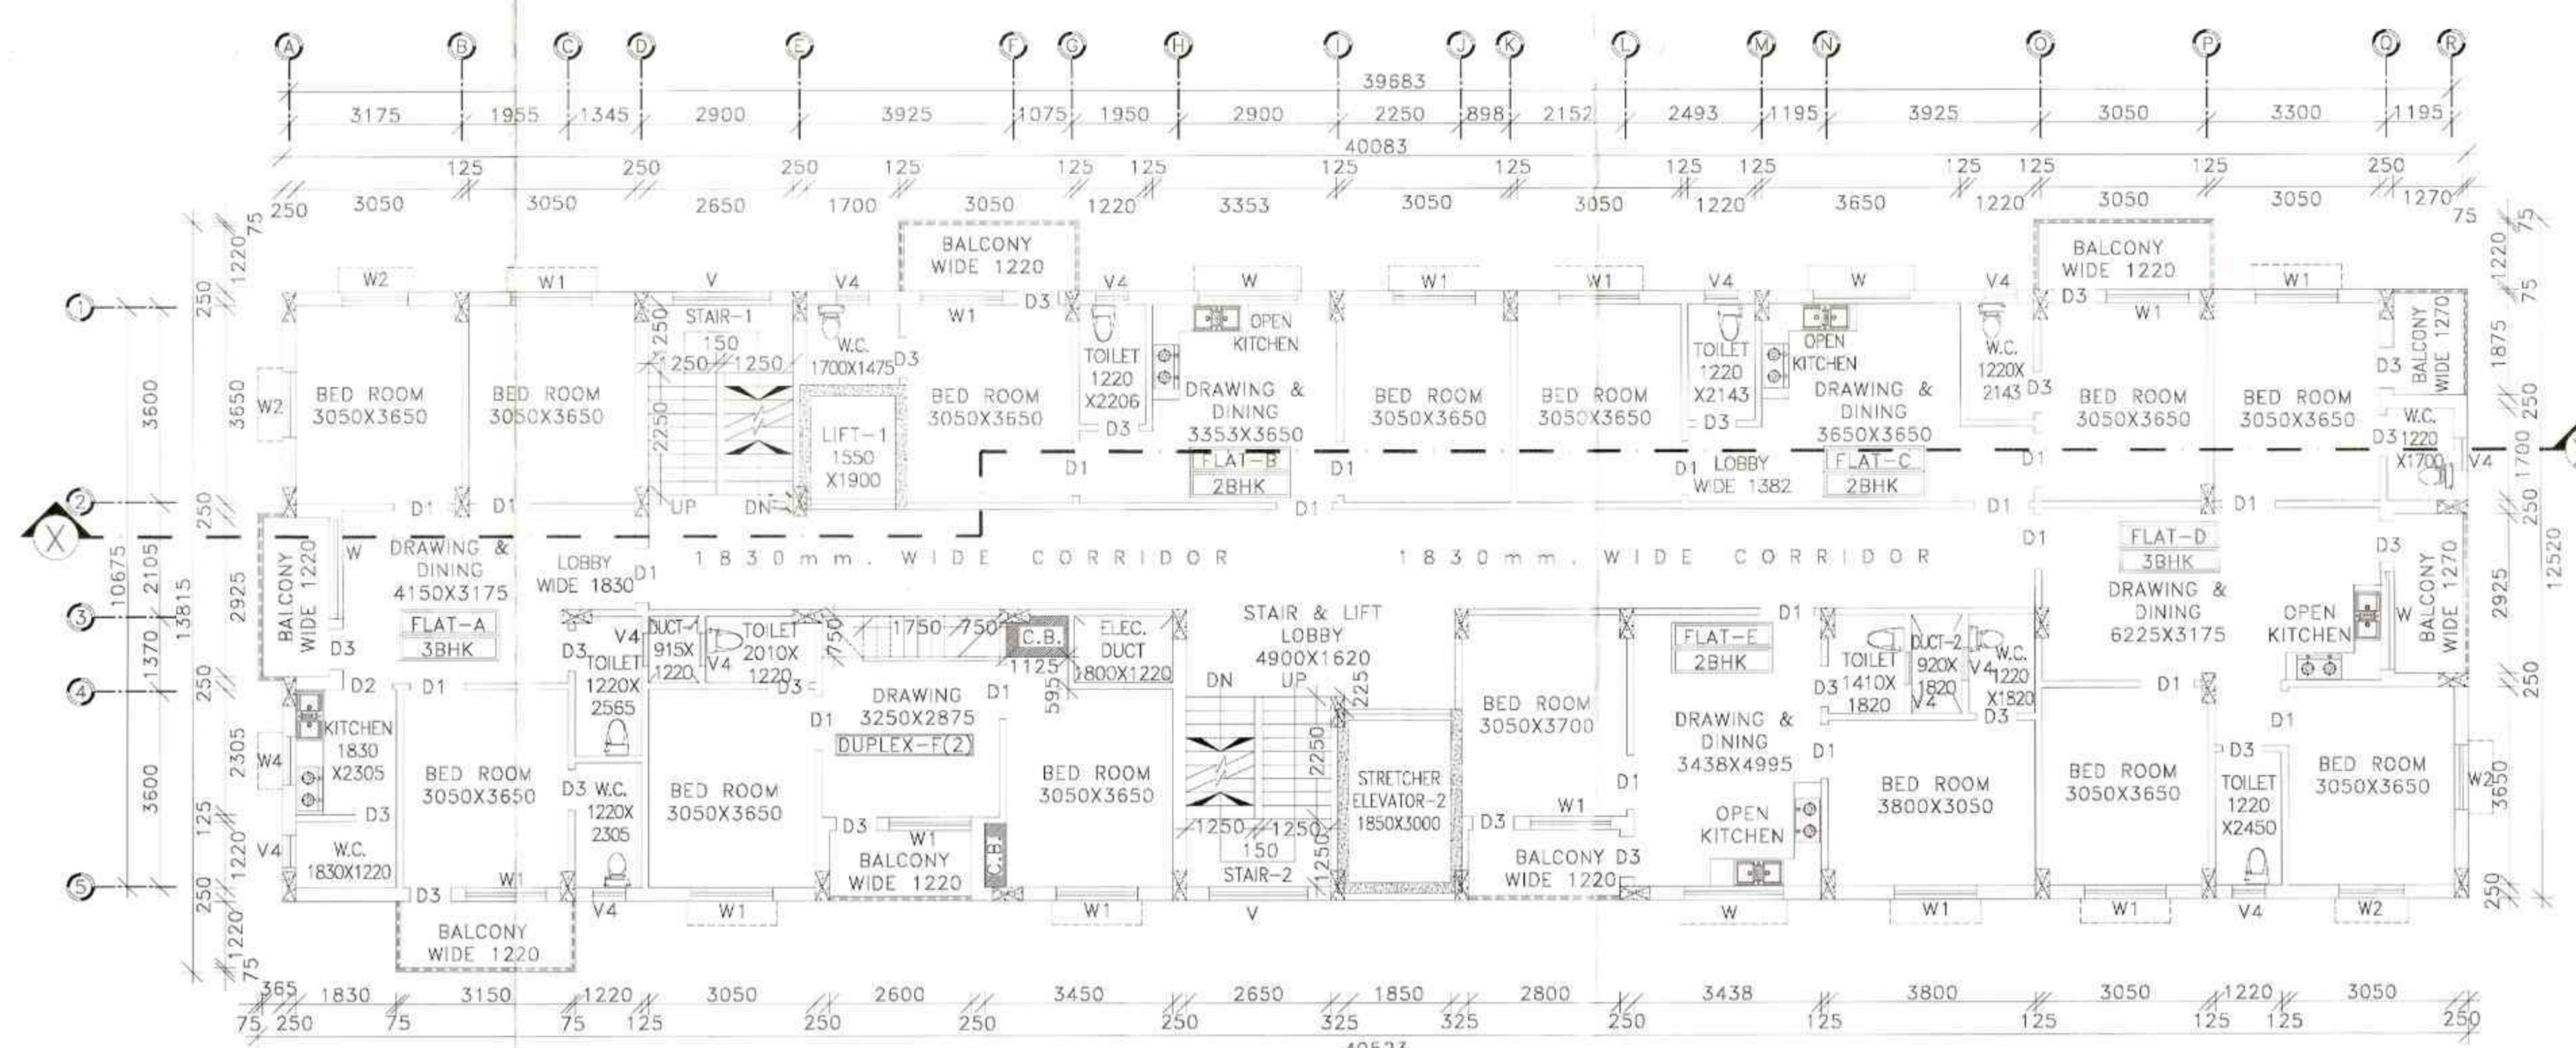

PROJECT NAME :-
PLAN OF PROPOSED (G+8) NINE STORIED
RESIDENTIAL BUILDING (BLOCK-04) OF SHRI.
RAMPRASAD ADHIKARY, S/O MR. PARIMAL
ADHIKARI, (DEVELOPED BY SHREE BUILDERS)
L.R. PLOT NO-208,209,210,212/707, L.R.
KHATIAN NO-2219,907,
J.L.NO-210,MOUZA-SANBANDA, P. S - BANKURA,
DIST-BANKURA, WEST BENGAL-722180.

SCHEDULE OF DOOR & WINDOW:-

MARK	SIZE	DESCRIPTION
D1	1000X2100	FULLY PNL
D2	900X2100	FULLY PNL
D3	750X2100	FULLY PNL
W	1800X1200	SLIDING WINDOW
W1	1500X1200	SLIDING WINDOW
W2	1200X1200	SLIDING WINDOW
W3	1000X1200	SLIDING WINDOW
V		VENTILATION FOR STAIR CASE,
V4	600X450	UPVC MOVABLE VENTILATOR

- *** NOTES :-**
- ALL DIMENSIONS ARE IN M.M. AND ALL LEVEL ARE IN M.
 - WRITTEN DIMENSIONS MUST BE FOLLOWED
 - ALL EXTERNAL WALLS 250TH. & INTERNAL WALLS 125THK. UNLESS OTHERWISE MENTIONED.
 - ALL MASONRY WORKS ARE BOUNDED BY CEMENT MORTAR (1:5) & (1:4).
 - EXTERNAL PLASTER IS 25THK. & INTERNAL PLASTER IS 12MM.THK.
 - ALL CONC. GRADE IS M25 & AND GRADE OF STEEL FE-500
 - 250THK. BRICK WORK IN 1:6 MORTAR
 - 125THK. & 75THK. BRICK WORK IN 1:4 MORTAR
 - 150 WIDE SURFACE DRAIN SHOULD BE PROVIDED ALL ROUND THE BUILDING.
 - 25% OF THE BUILDING TO BE CONSTRUCTED USING FLY-ASH BRICKS

AREA CALCULATION:-

LAND AREA	PLINTH AREA	
	GROUND FLOOR	PLINTH AREA
6456.22 SQ.M.	GROUND FLOOR	444.71 SQ.M.
	FIRST FLOOR	459.14 SQ.M.
	SECOND FLOOR	459.14 SQ.M.
	THIRD FLOOR	459.14 SQ.M.
	FORTH FLOOR	459.14 SQ.M.
	FIFTH FLOOR	459.14 SQ.M.
	SIXTH FLOOR	459.14 SQ.M.
	SEVENTH FLOOR	459.14 SQ.M.
	EIGHT FLOOR	459.14 SQ.M.
	TOTAL	4117.83 SQ.M.

* NO. OF FLATS = 47
* NO. OF CAR PARKING = 26

OFFICE USED:-

Approved
Sgt. J. S. Das
Assistant Engineer
(P & R.D.)
Bankura Zilla Parishad

AP
District Engineer
Bankura Zilla Parishad

TITLE :-
*7TH FLOOR PLAN
*8TH FLOOR PLAN

DRAWN BY:
CHECKED BY:
SCALE: 1:100.
REV.-00 **DATE:** 26.07.2022
SHEET NO:
GIDS/P.H./ P&RD-04/06

SIGNATURE OF ARCHITECT:-
Cashmi
VAISHNAVI MAKARAND ATHALYE
CONSULTING ARCHITECT
CA/2018/101108

SIGNATURE OF STRUCTURAL ENGINEER:-
Hitesh Chak
Hitesh Chak
Structural Engineer
Lic No. 18/P&RD/AMC/04/CRPD/165
DCE, B.TECH, G.J.O.S., Durgam-18
Contact No. 9332333331

SIGNATURE OF GEO TECHNICAL ENGINEER:-
MAHAJ MATH
Civil Engineer
Lic No. 18/P&RD/AMC/04/CRPD/165
G.J.O.S., Durgam-18

SIGNATURE OF DEVELOPER/OWNER:-
SHREE BUILDERS
Kumar Bhusan
Partners