
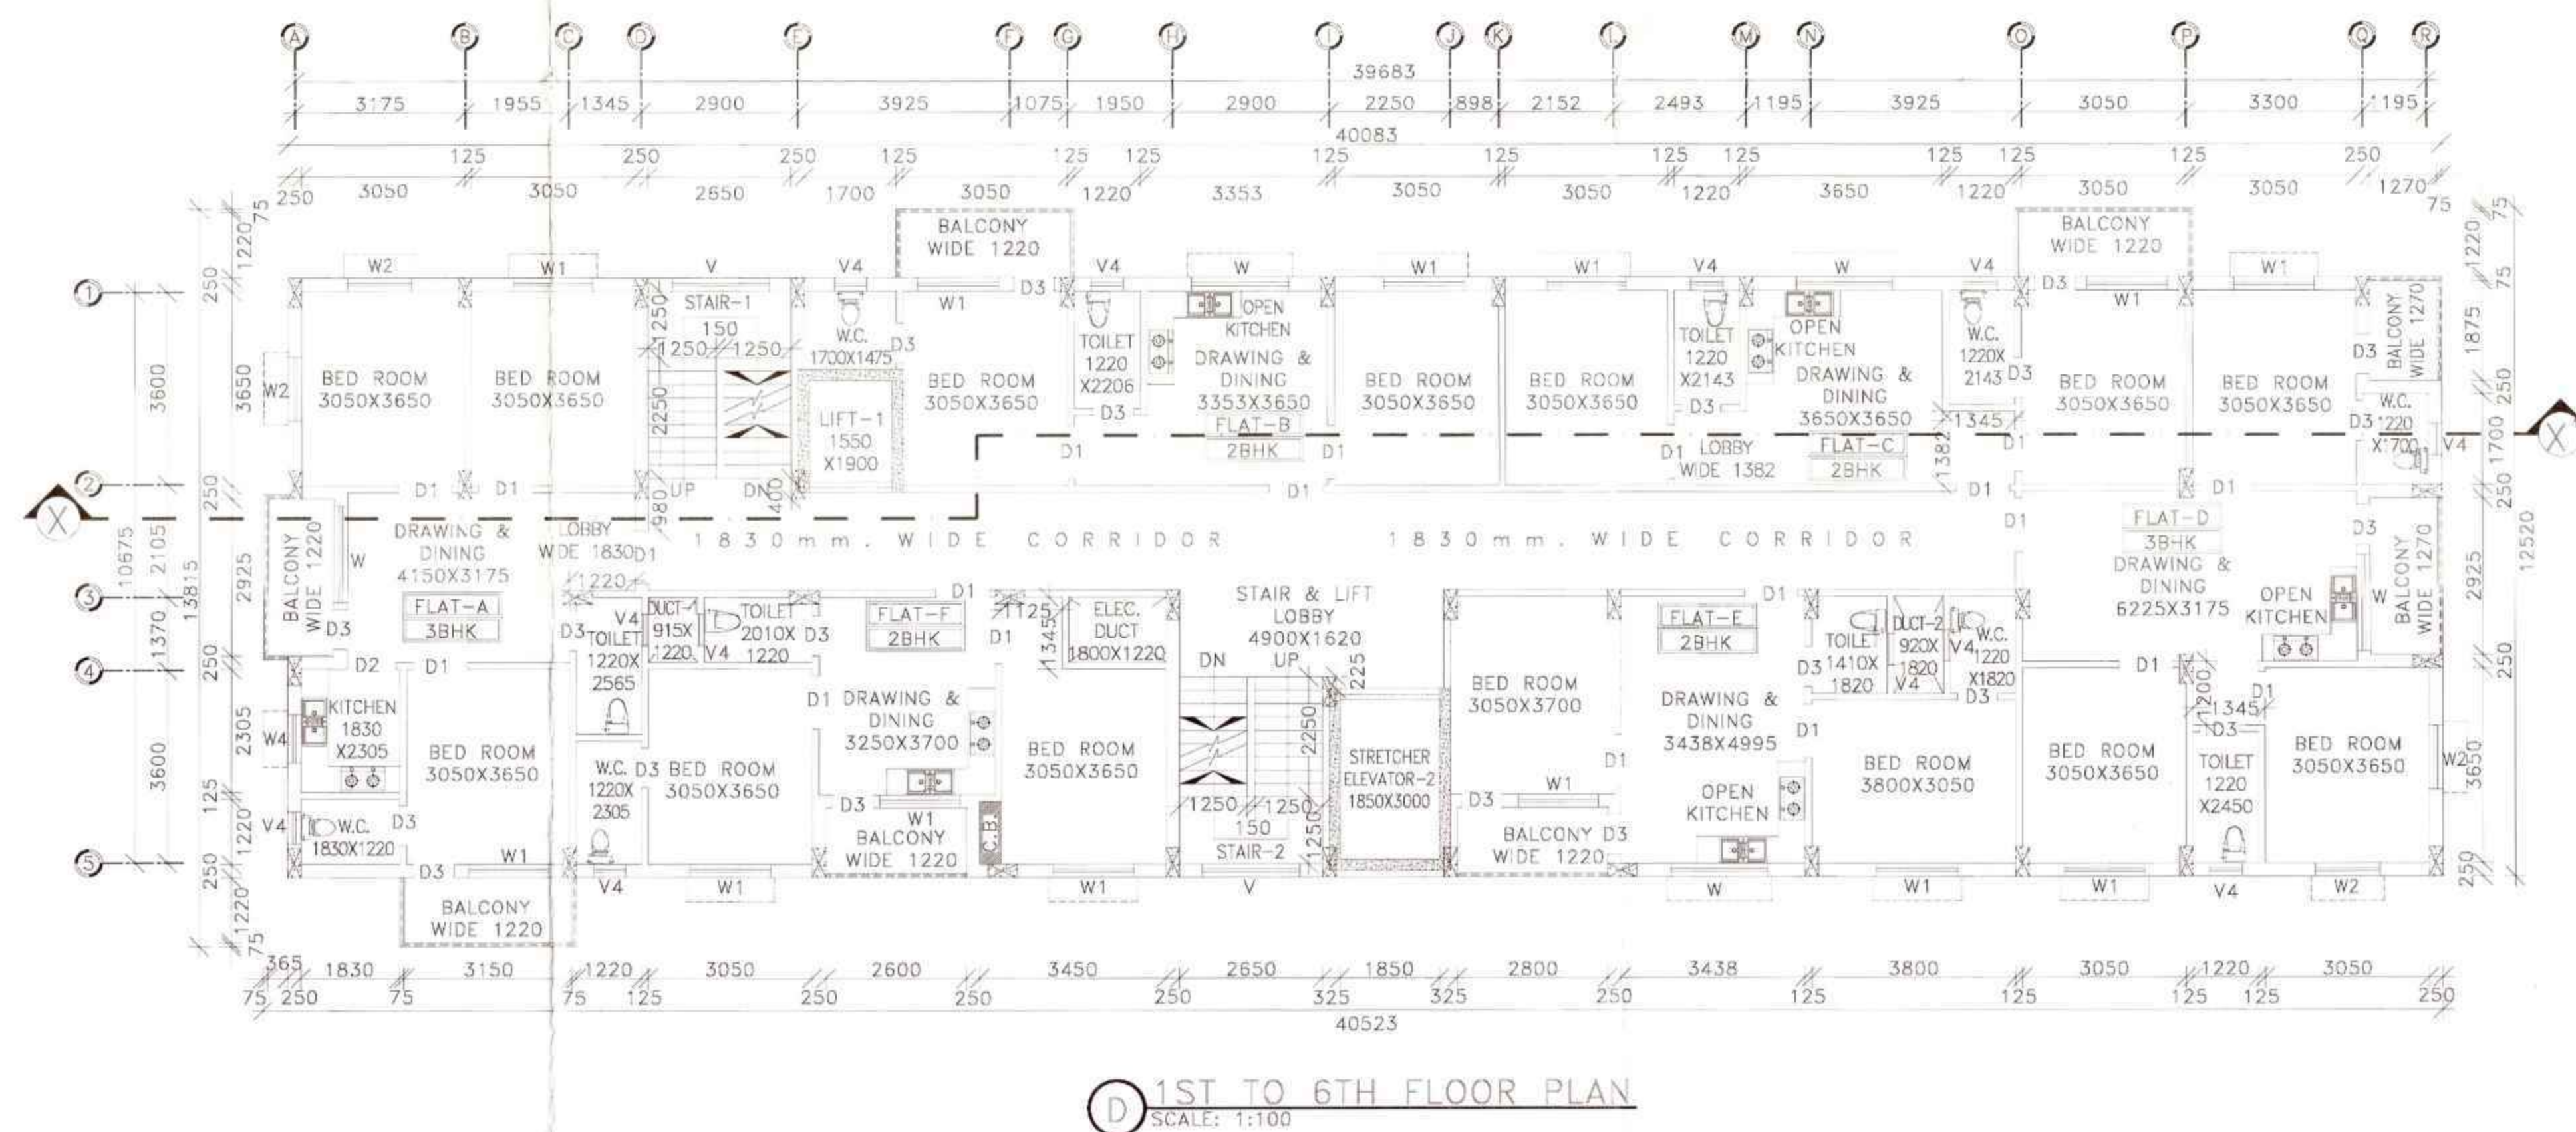


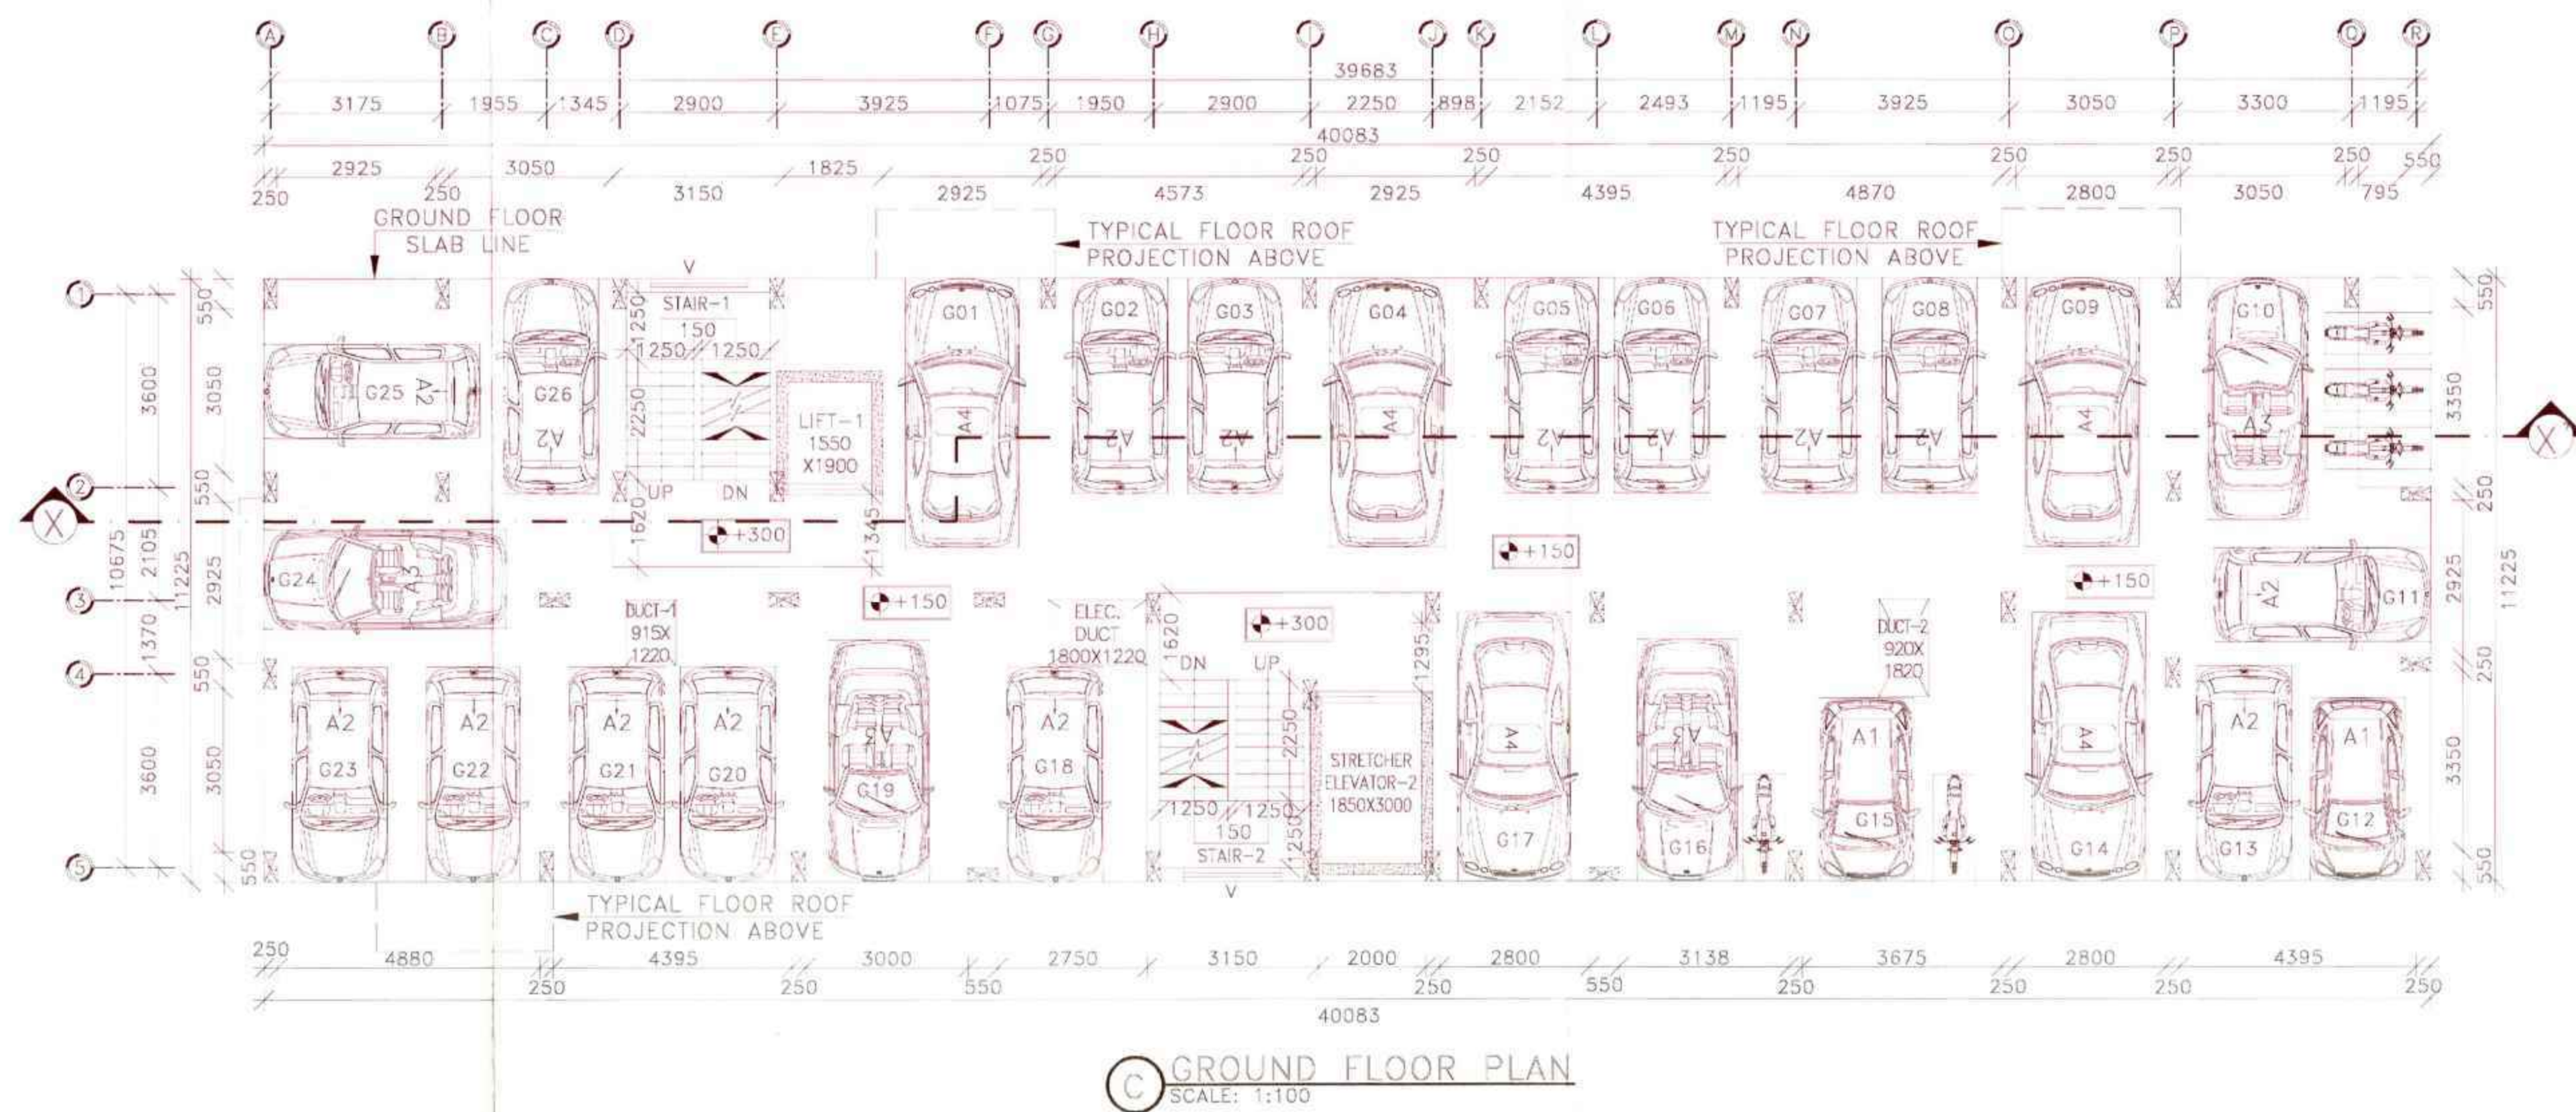

Approved
S. K. Jaiswal
Assistant Engineer
(P. & R.D.)
Bankura Zilla Parishad

SIGNATURE OF ARCHITECT:-

SIGNATURE OF STRUCTURAL ENGINEER:-

SIGNATURE OF GEO TECHNICAL ENGINEER:-


SIGNATURE OF DEVELOPER/OWNER:-

VANSHI KARANATHALYAL
CONSULTING ARCHITECT
CA/2018/101109

H. K. Ghosh
Structural Engineer
Lic No. L.B.PM163/ARC-DAC/BDP01185
DCE, B-TECH, G.D.S., Durgapur-18
Contact No. 8333233331

MANOJ MAITY
Civil & Mechanical Engineer
Lic No. L.B.PM163/ARC-DAC/BDP01185
G.D.S., Durgapur-18

SHREE BUILDERS
Kuntia Bhattacharya
Partners

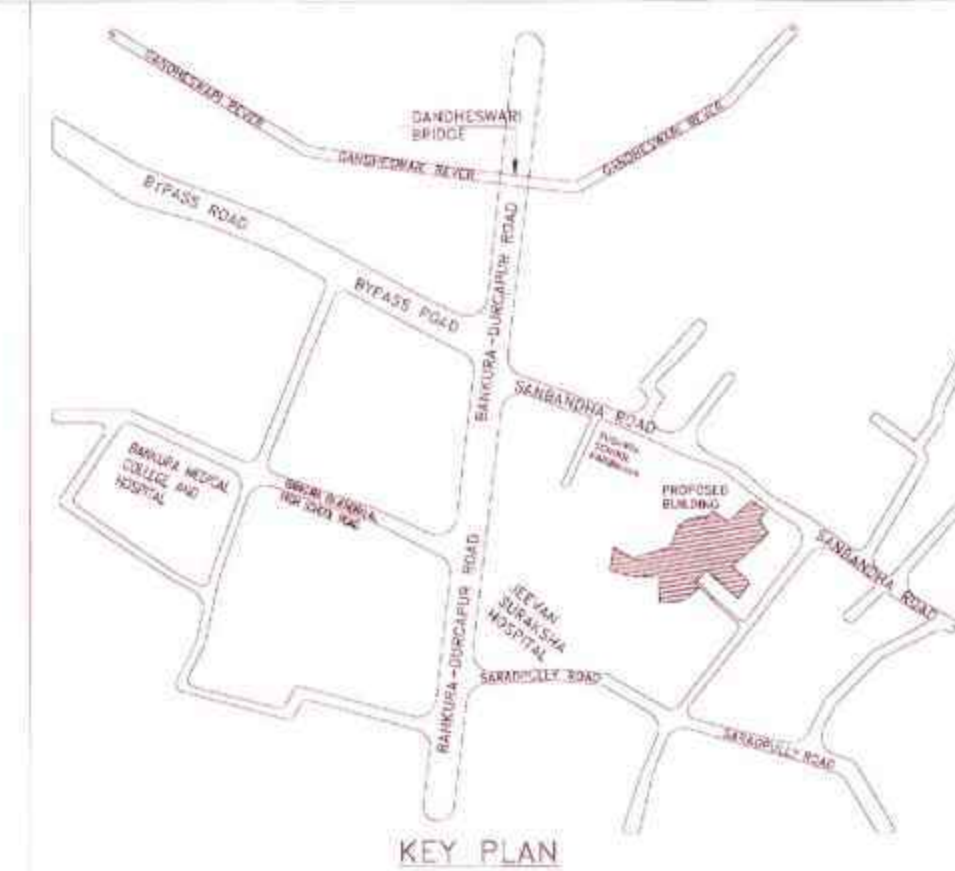

PROJECT NAME :-

PLAN OF PROPOSED (G+8) NINE STORIED
RESIDENTIAL BUILDING (BLOCK-04) OF SHRI.
RAMPRASAD ADHIKARY, S/O MR. PARIMAL
ADHIKARY, (DEVELOPED BY SHREE BUILDERS)
L.R. PLOT NO-208,209,210,212/707, L.R.
KHATAN NO-2219,907,
J.L.NO-210,MOUZA-SANBANDA, P. S - BANKURA,
DIST-BANKURA, WEST BENGAL-722180.

SCHEDULE OF DOOR & WINDOW:-

MARK	SIZE	DESCRIPTION
D1	1000X2100	FULLY PNL
D2	900X2100	FULLY PNL
D3	750X2100	FULLY PNL
W	1800X1200	SLIDING WINDOW
W1	1500X1200	SLIDING WINDOW
W2	1200X1200	SLIDING WINDOW
W3	1000X1200	SLIDING WINDOW
V		VENTILATION FOR STAIR CASE.
V4	600X450	UPVC MOVABLE VENTILATOR

*** NOTES :-

- ALL DIMENSIONS ARE IN M.M. AND ALL LEVEL ARE IN M.
- WRITTEN DIMENSIONS MUST BE FOLLOWED
- ALL EXTERNAL WALLS 250TH. & INTERNAL WALLS 125THK. UNLESS OTHERWISE MENTIONED.
- ALL MASONRY WORKS ARE BOUNDED BY CEMENT MORTAR (1:6) & (1:4).
- EXTERNAL PLASTER IS 25THK. & INTERNAL PLASTER IS 12MM.THK.
- ALL CONC. GRADE IS M25 & AND GRADE OF STEEL FE-500
- 250THK. BRICK WORK IN 1:6 MORTAR
- 125THK. & 75THK. BRICK WORK IN 1:4 MORTAR
- 150 WIDE SURFACE DRAIN SHOULD BE PROVIDED ALL ROUND THE BUILDING.
- 25% OF THE BUILDING TO BE CONSTRUCTED USING FLY-ASH BRICKS

AREA CALCULATION:-

LAND AREA	PLINTH AREA
	GROUND FLOOR 444.71 SQ.M.
	FIRST FLOOR 459.14 SQ.M.
	SECOND FLOOR 459.14 SQ.M.
	THIRD FLOOR 459.14 SQ.M.
	FORTH FLOOR 459.14 SQ.M.
	FIFTH FLOOR 459.14 SQ.M.
	SIXTH FLOOR 459.14 SQ.M.
	SEVENTH FLOOR 459.14 SQ.M.
	EIGHT FLOOR 459.14 SQ.M.
6456.22 SQ.M.	TOTAL 4117.83 SQ.M.

- * NO. OF FLATS = 47
- * NO. OF CAR PARKING = 26

OFFICE USED:-

TITLE :-

*GROUND FLOOR PLAN
*1ST TO 6TH FLOOR PLAN

DRAWN BY:

CHECKED BY:

SCALE: 1:100.

REV.-00 DATE:26.07.2022

SHEET NO:

GIDS/P.H./ P&RD-03/06

