



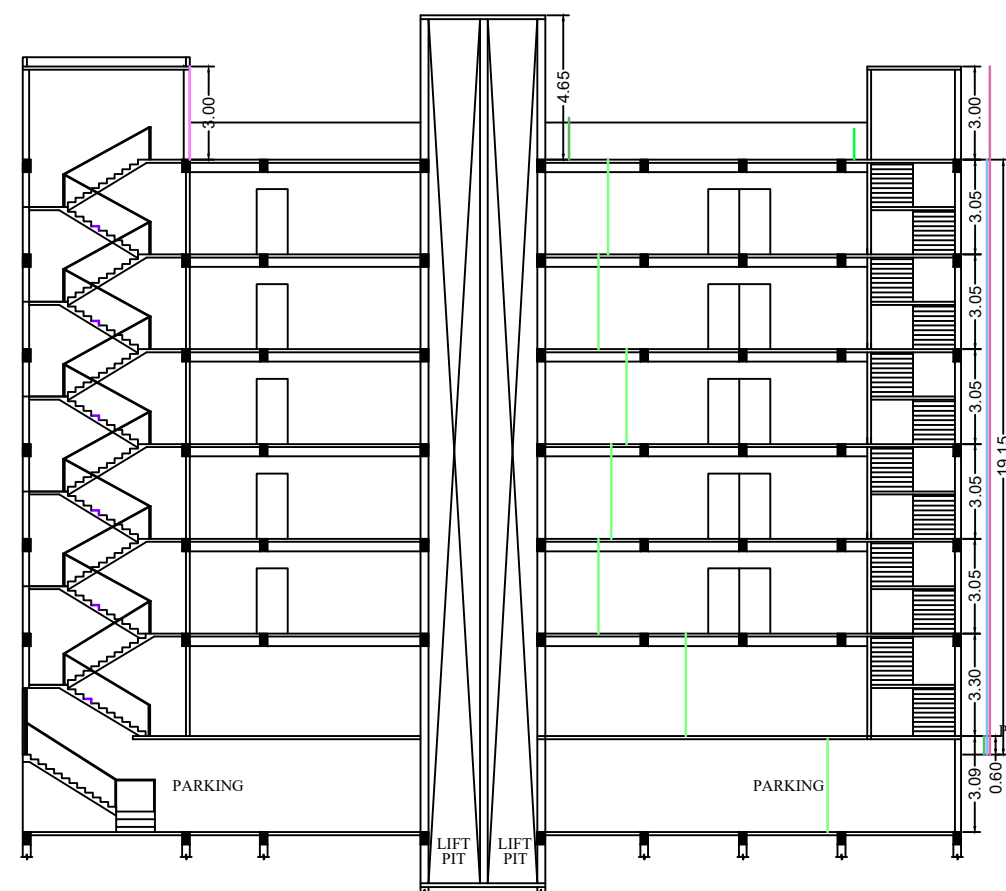


SECTION AT A-A

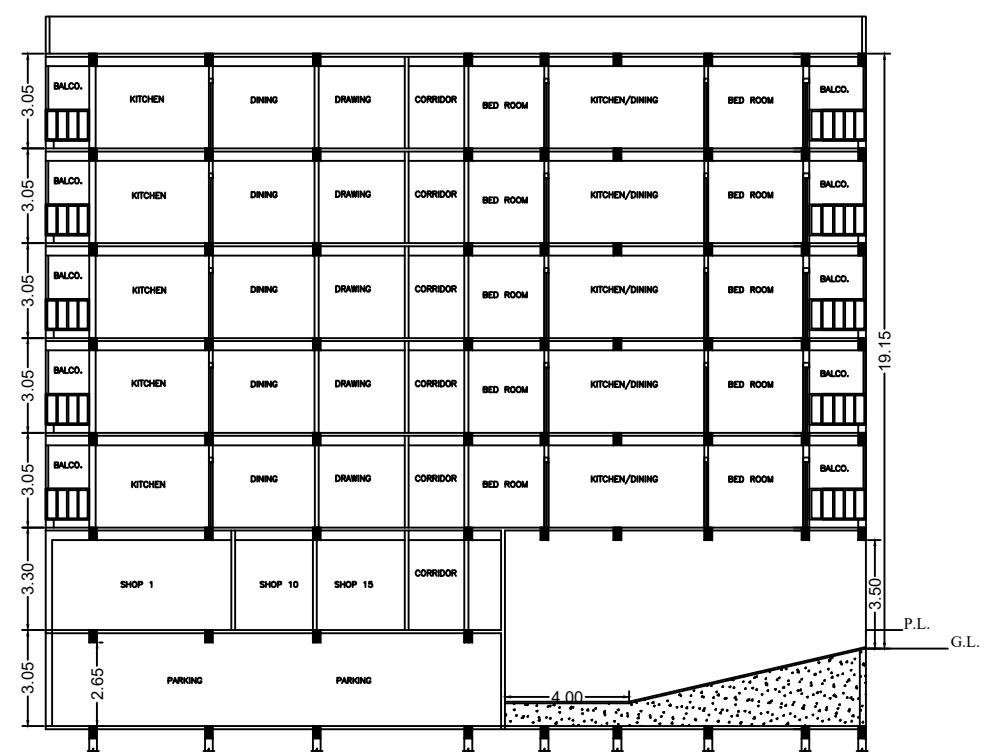


SECTION B-B




ELEVATION

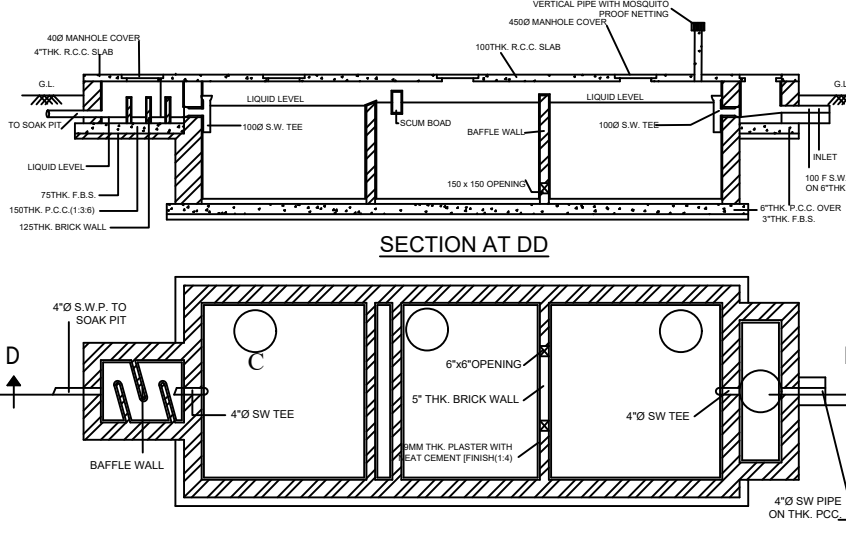


PLAN DETAIL OF SEPTIC TANK (100 Users)
SCALE 1:50

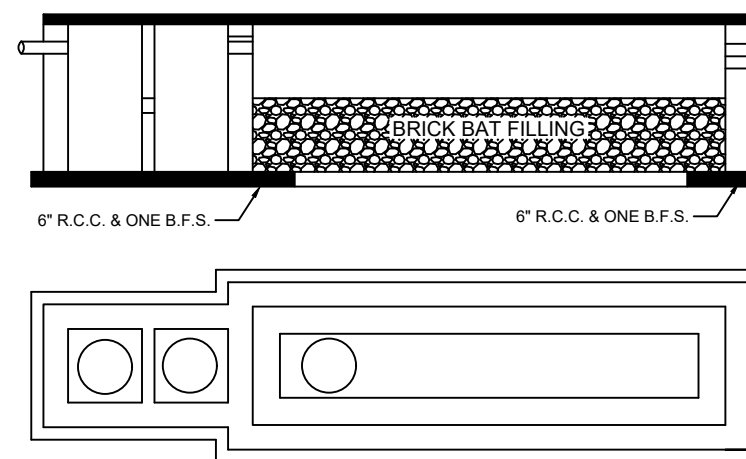

RAIN WATER RECHARGE PIT DETAILS
SCALE 1:50

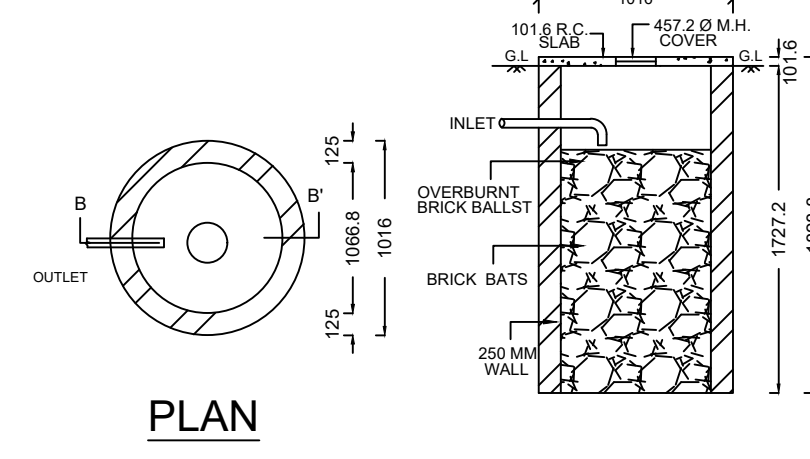


SOAK PIT DETAILS
SECTION AT BB'

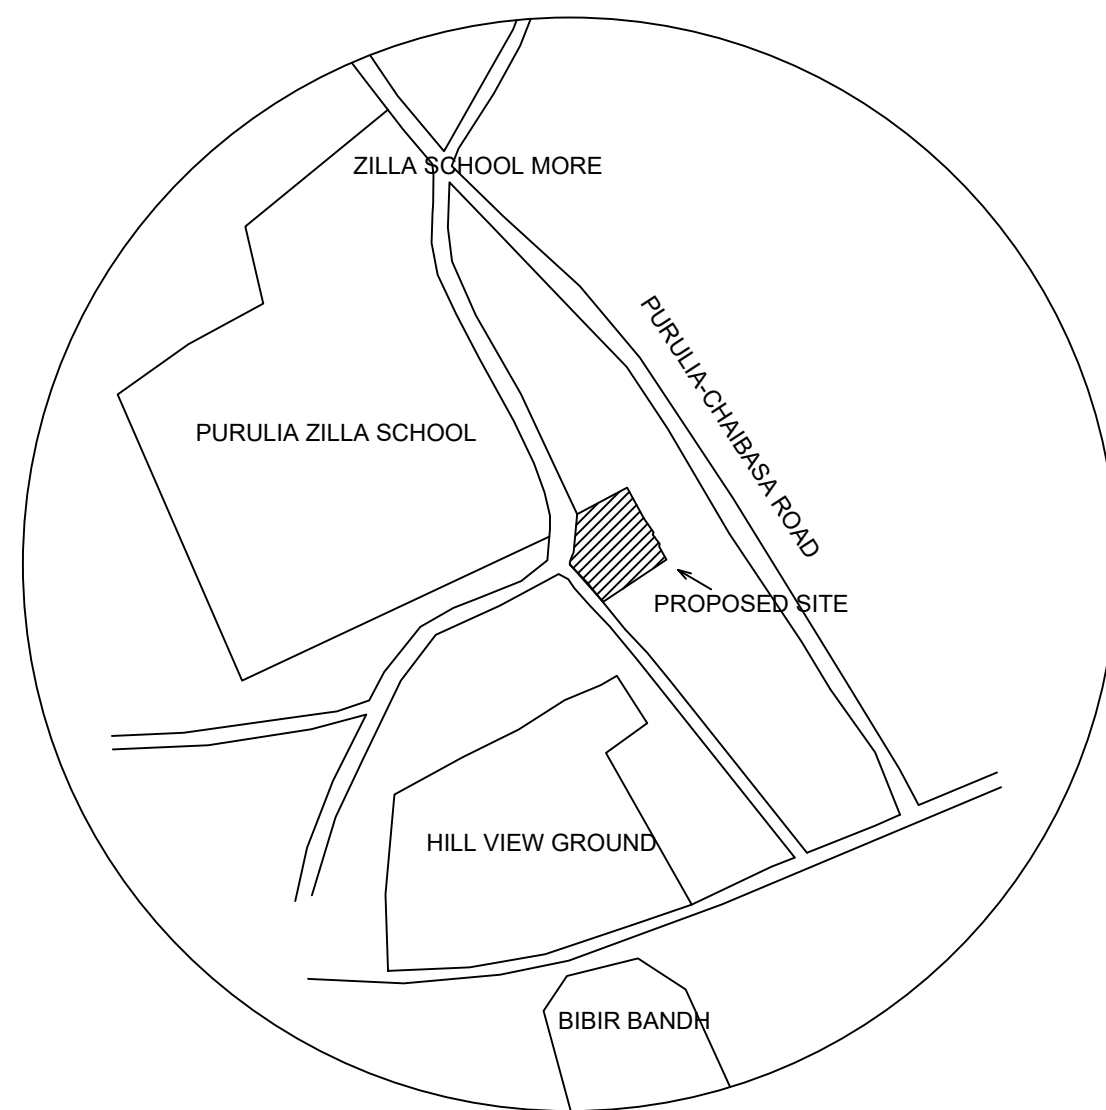


KEY PLAN
SCALE : NTS


TOTAL PLOT AREA - 1344.77 SQ.M
FAR PERMISSIBLE - 2.50
FAR ACHIEVED - 2.49
BUILDING HEIGHT - 19.15 M
ROAD WIDTH - 15.2 M
GROUND COVERAGE - 43.6 %
TOTAL BUILT UP AREA - 4613.99 SQ.M
COVERED AREA - 586.26 SQ.M
CAR PARKING SPACE - 27 NOS.

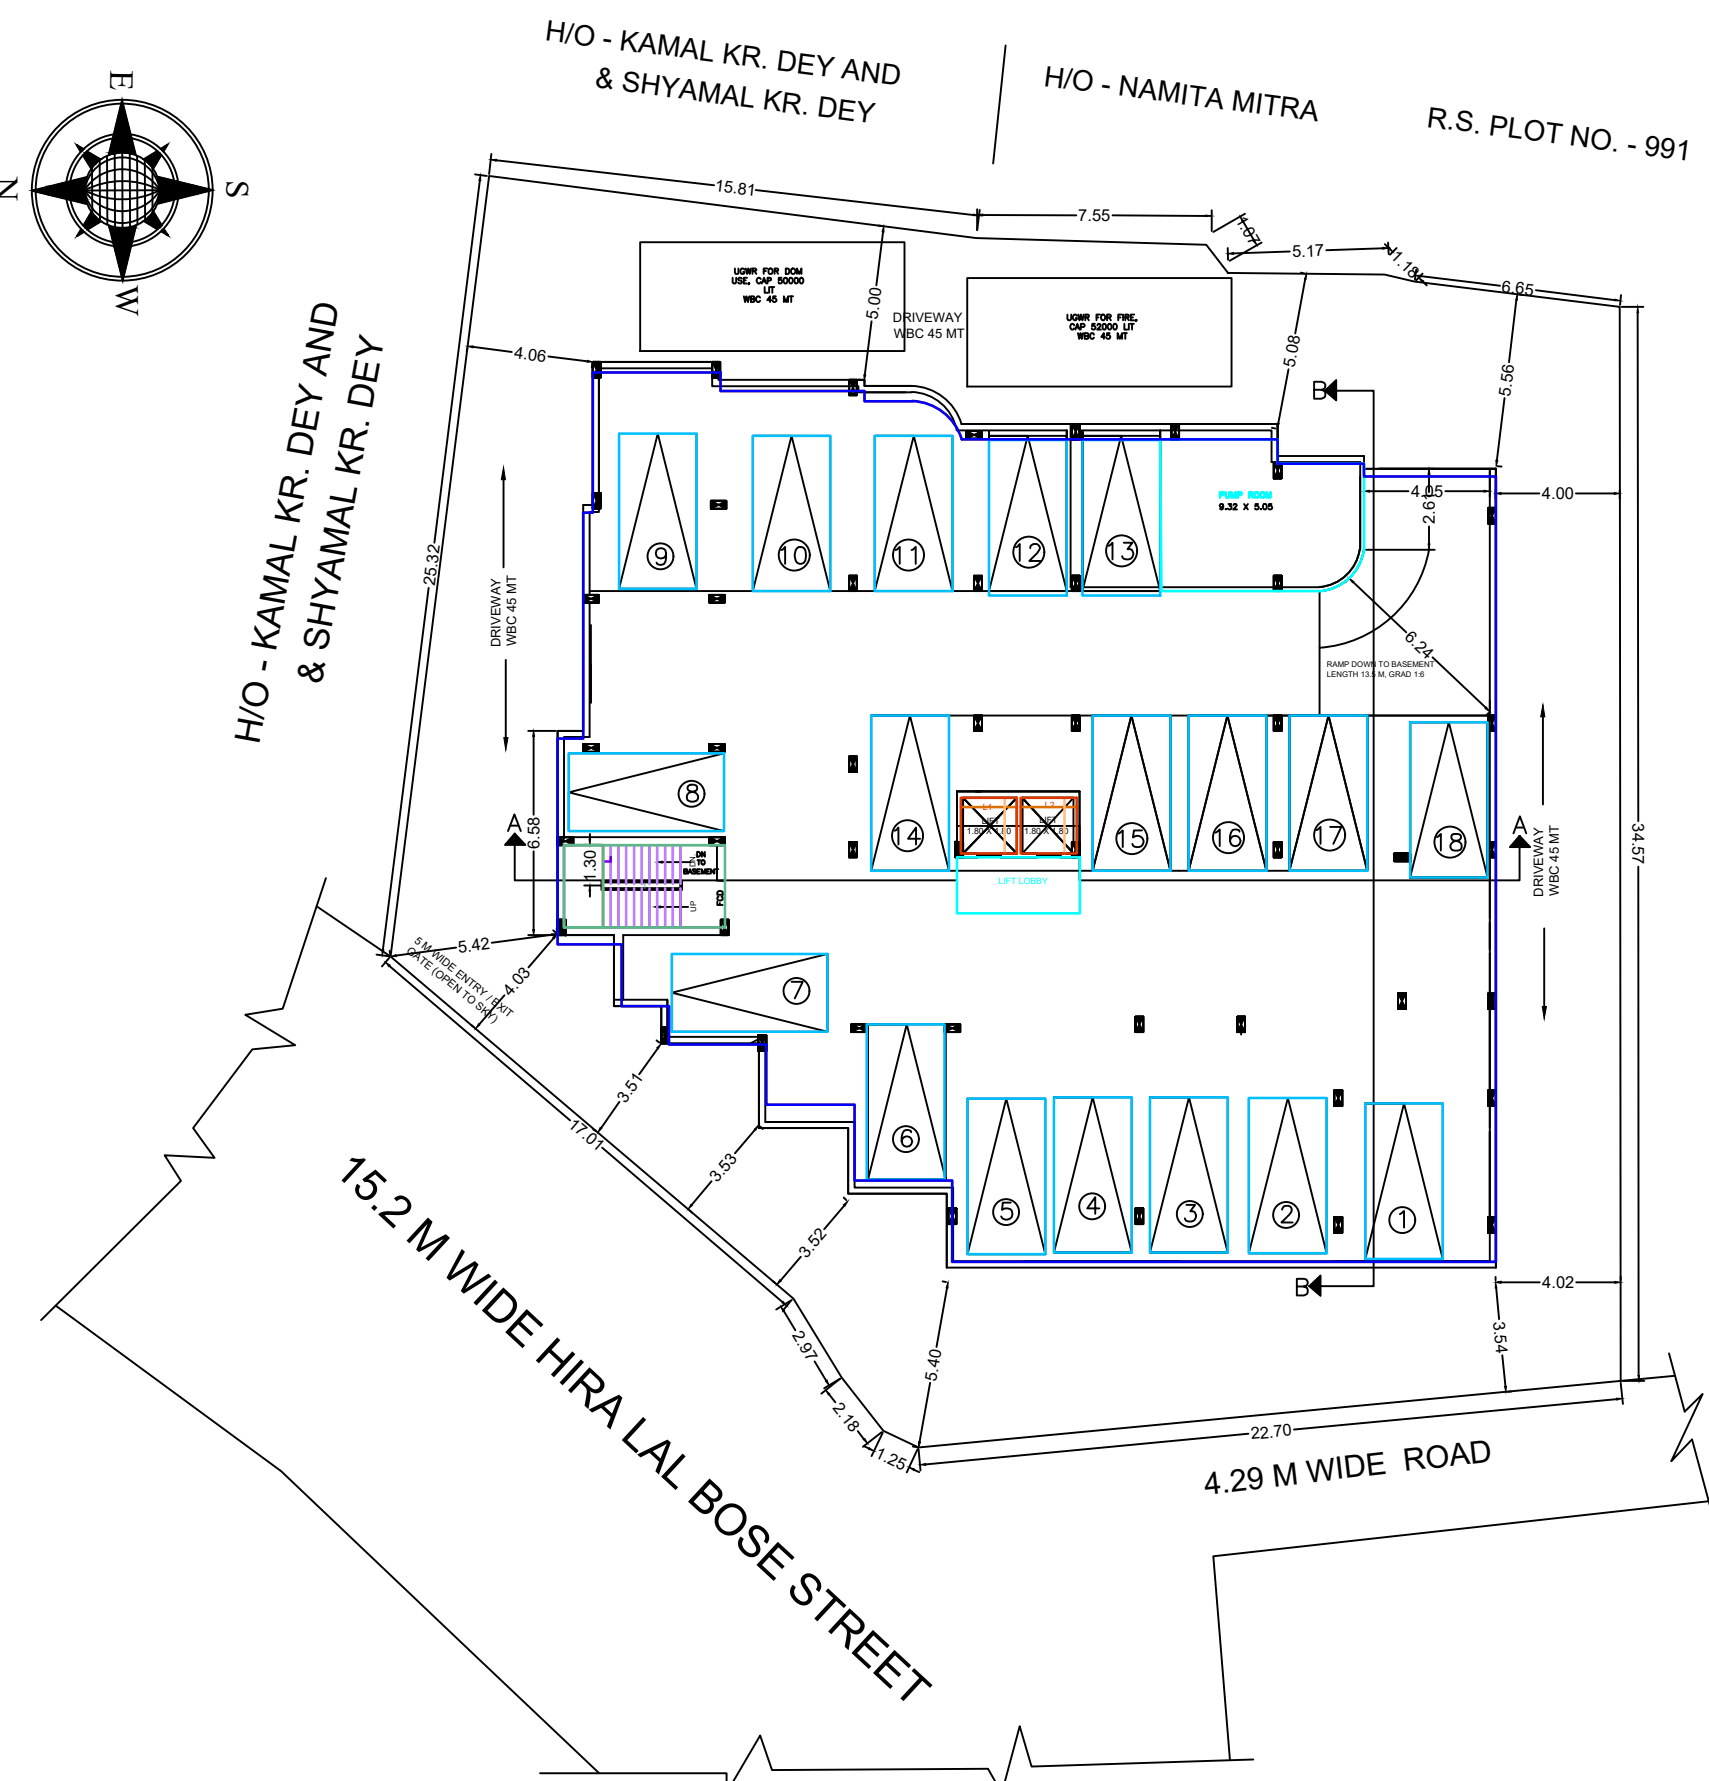


BASEMENT FLOOR PLAN

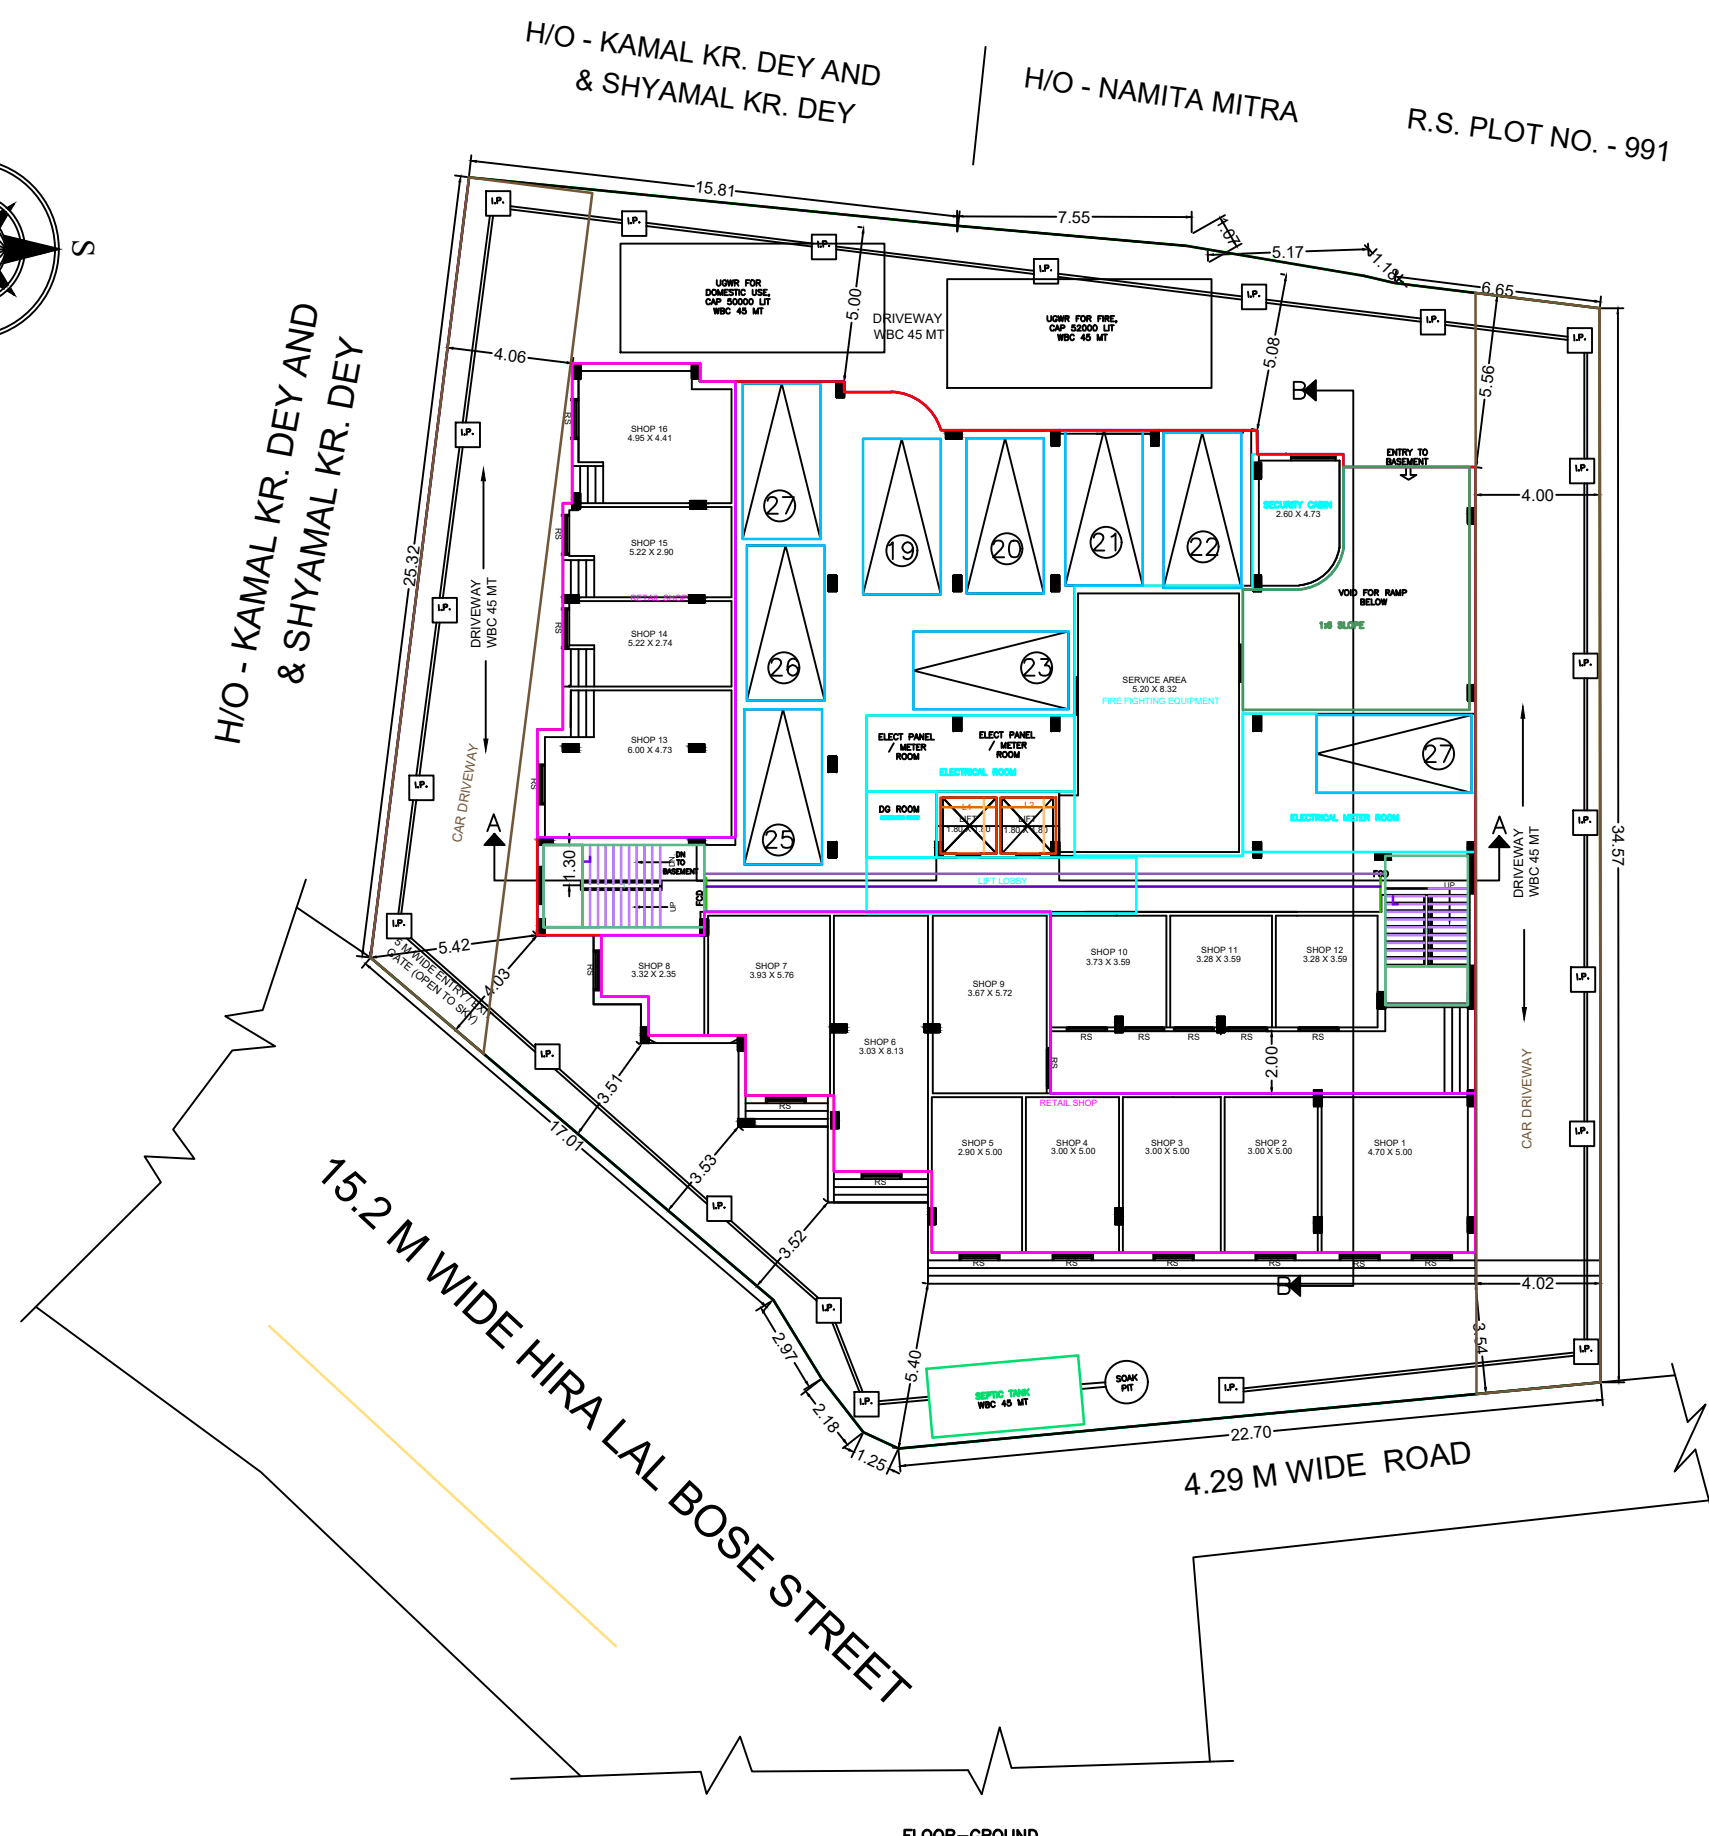


GROUND FLOOR PLAN

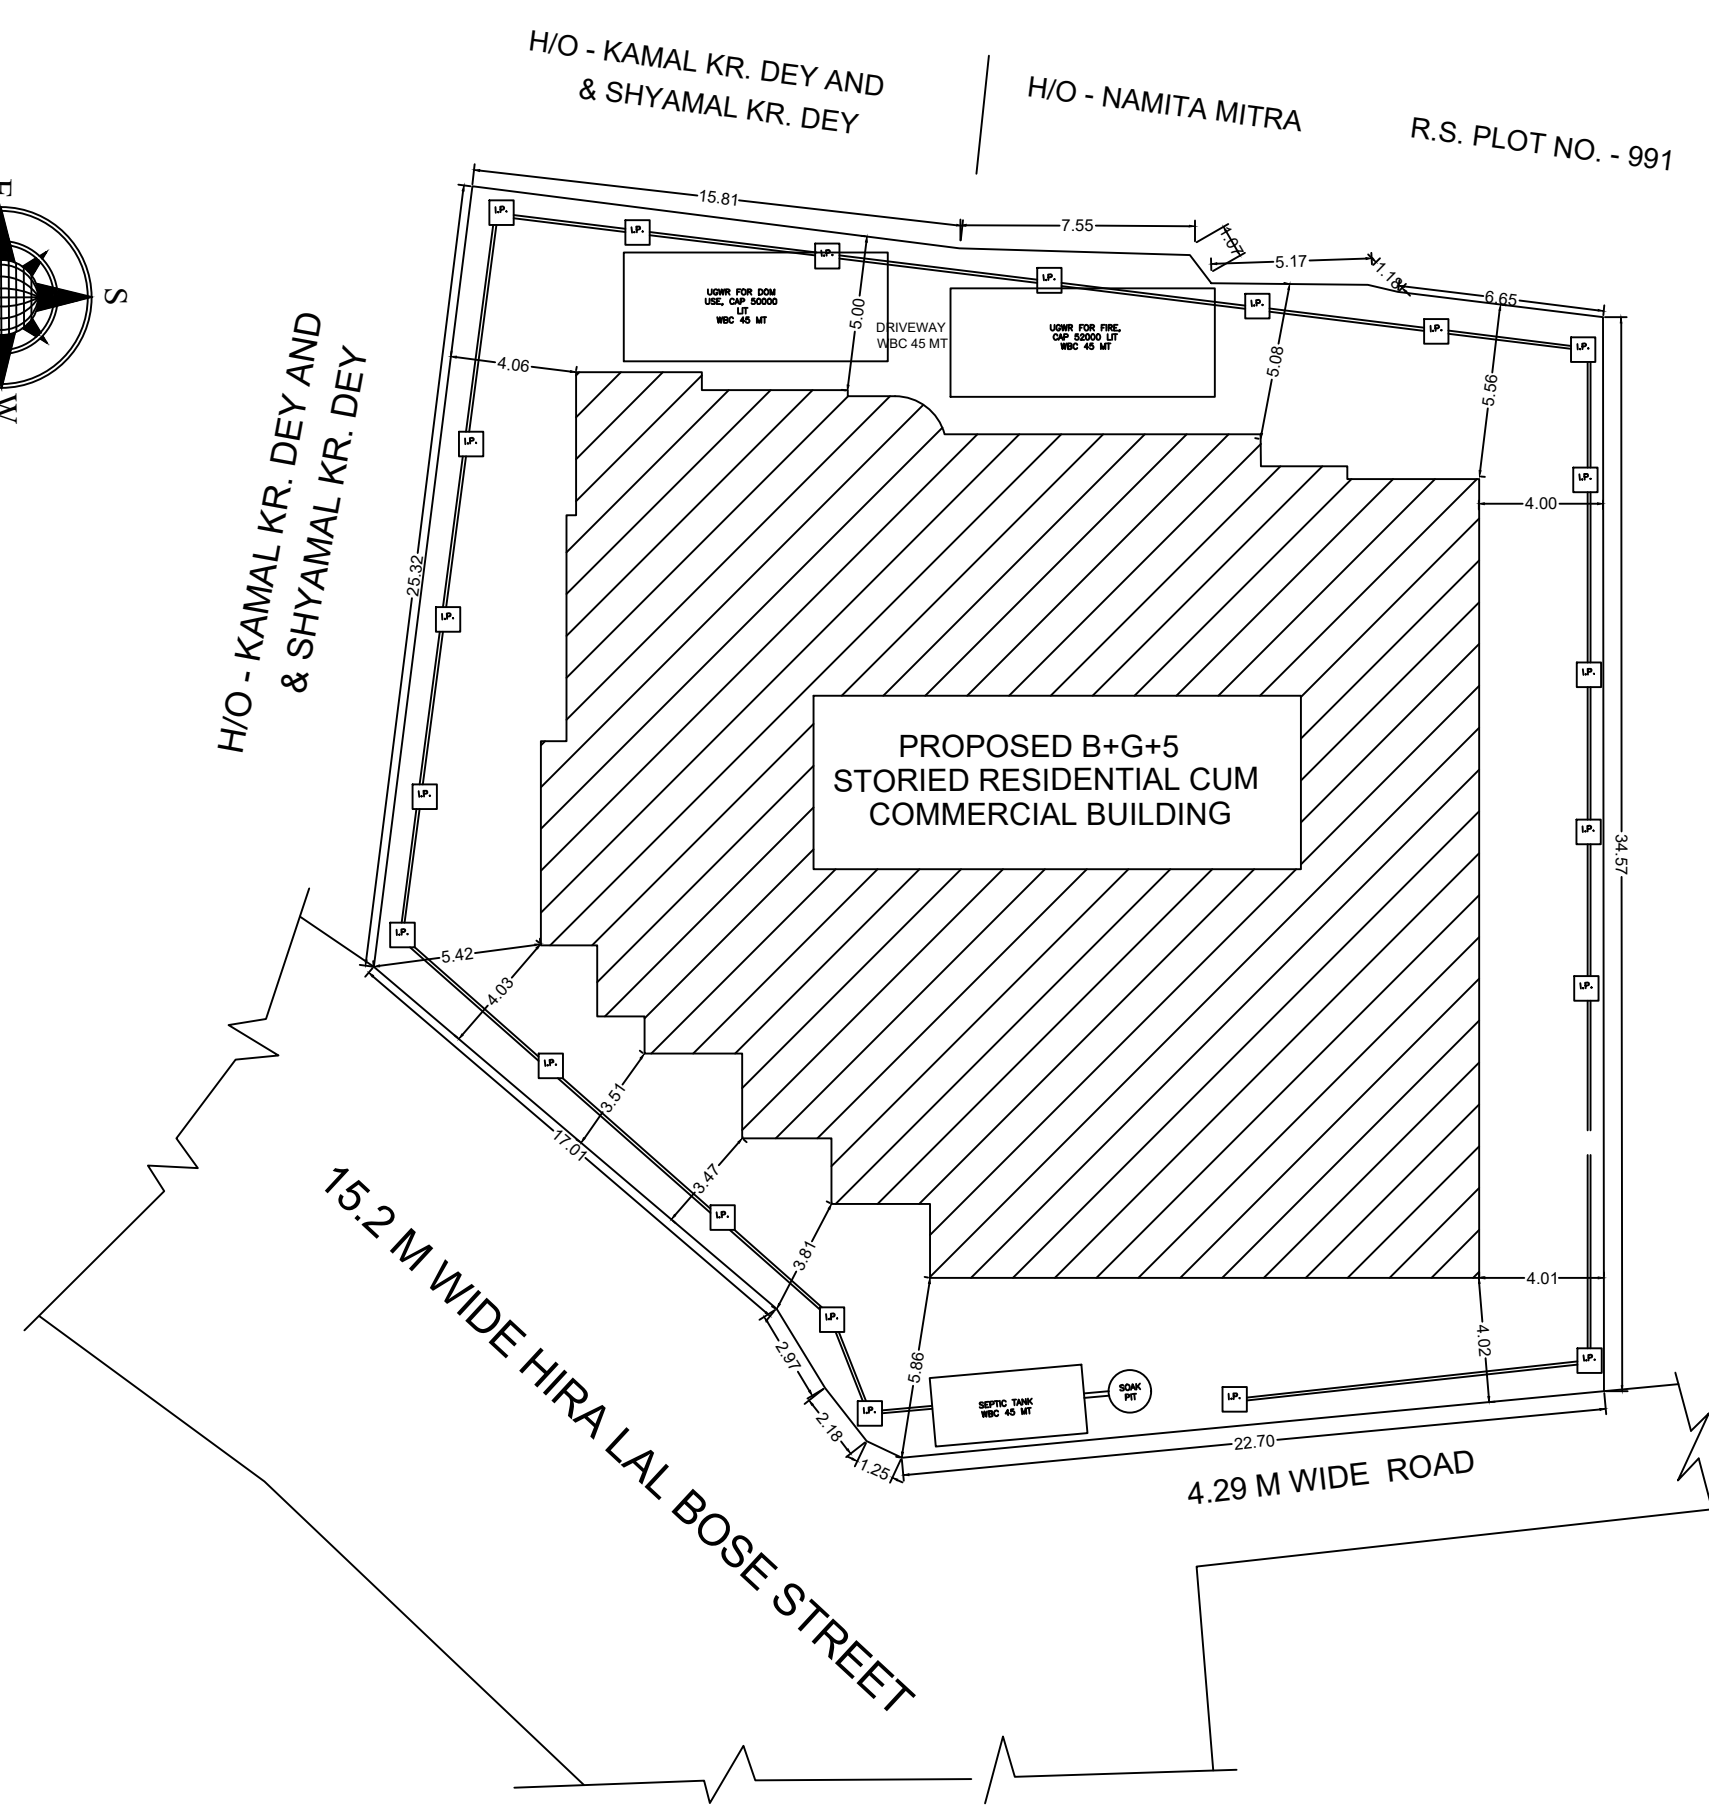

SITE PLAN

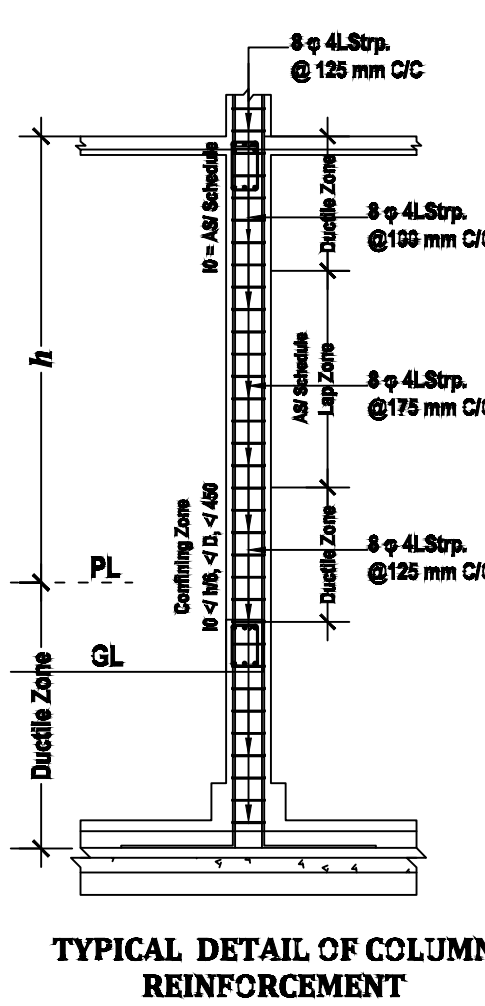

TYPICAL DETAIL OF COLUMN
REINFORCEMENT

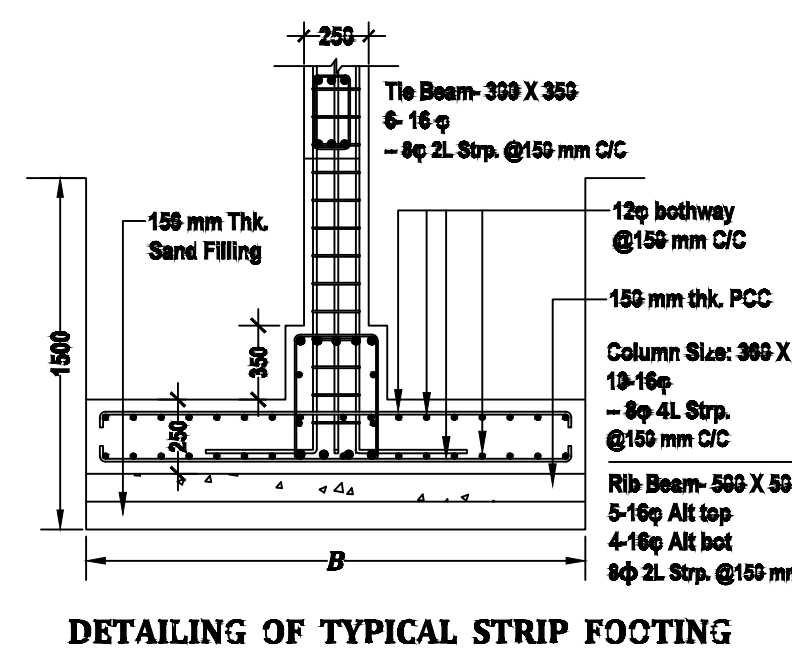

DETAILING OF TYPICAL STRIP FOOTING

1. ALL DIMENSION ARE IN M. OTHERWISE MENTIONED.
2. GRADE OF CONCRETE IS M-25, & THAT OF STEEL IS Fe-500
3. FOR SPECIFICATION OF MATERIAL & WORKMANSHIP NBC.1984
4. ALL BRICKWORK 200MM THICK SHALL BE OF 1ST CLASS BRICK WITH CEMENT SAND MORTER 1:6:1.5
5. MORTER OF RATIO 1:6:1.5 FOR 250, 200, 125 TH. WALLS 1:4 FOR 75 TH. BRICK WORK.
6. P.C.C. OR DAMP PROOF COURSE SHALL BE OF P.C.C. OF RATIO 1:2:4 OR DAMP PROOFING COMPOUND.

TERRACE SHALL BE OF SCREED CONCRETE OF RATIO 1:1.5:3
ALL THE STRUCTURAL STEEL SHALL BE YST 210 HFS.
BOOKS & CODES: I.S.456-1978, I.S.875-1987
S.P.-16 (S&T)-1980
S.P.-24 (S&T)-1983
S.P.-34 (S&T)-1987
I.S.1893-1984, 2002 PART I

DOOR & WINDOW SCHEDULE			
TYPE	SIZE	TYPE	SIZE
D1	1.1 X 2.1	W1	1.83 X 1.38
D2	0.9 X 2.1	W2	1.22 X 1.38
RS	1.3 X 2.1	W3	0.61 X 0.61

DEBDUTTA KUNDU
LIC. NO. - 101030110581 OF 2010-2011
SIGNATURE OF STRUCTURAL ENGINEER

MUNMUN ROY
LIC. NO. - DMC/BPD/GEO-1/18
SIGNATURE OF GEOTECHNICAL ENGINEER

CERTIFICATE OF ARCHITECT

THIS IS TO CERTIFY THAT THE DRAWING, DESIGN AND STRUCTURE OF BOTH FOUNDATION AND SUPER STRUCTURE OF THE BUILDING HAS BEEN MADE BY ME CONSIDERING ALL POSSIBLE LOADS INCLUDING THE SEISMIC LOAD AS PER THE NATIONAL BUILDING CODE OF INDIA AND CERTIFIED THAT IT IS SAFE AND STABLE IN ALL RESPECTS.


JITEN KUMAR
REG. NO. - CA/2012/57343
SIGNATURE OF ARCHITECT

CERTIFICATE OF THE OWNER.


CERTIFIED THAT I SHALL NOT ON A LATER THAT MAKE ANY ADDITION OR ALTERATION OF THIS PLAN.
CERTIFIED THAT I HAVE GONE THROUGH THE BUILDING RULE FOR THE PURULIA MUNICIPALITY AND ALSO BY THOSE RULES DURING AND AFTER CONSTRUCTION OF THE BUILDING.

SHAMBHU NATH JAJODIA
SIGNATURE OF THE OWNER'S


TITLE :
PROPOSED PLAN OF B+G+5 STORIED RESIDENTIAL CUM COMMERCIAL BUILDING OF SHAMBHU NATH JAJODIA, (DEVELOPER-MITRAJA ESTATE) WITHIN MOUZA-NADIHA, JL NO. - 03, REF. L.R. KHATYAN NO.- 8336, L.R. PLOT NO.- 987,993,994, WARD NO.- 06, HOLDING NO.- 153/1 PURULIA-723102 (WB)

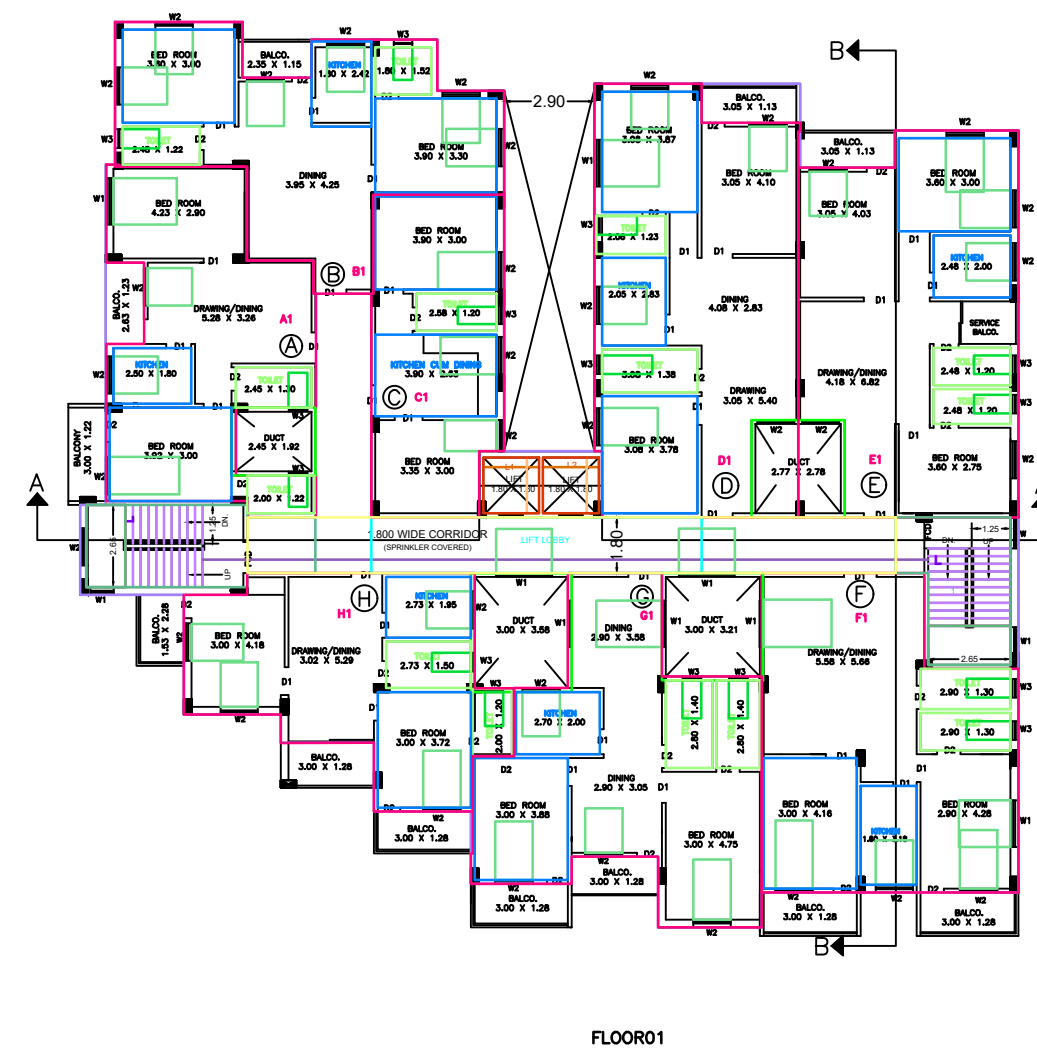


1ST FLOOR PLAN

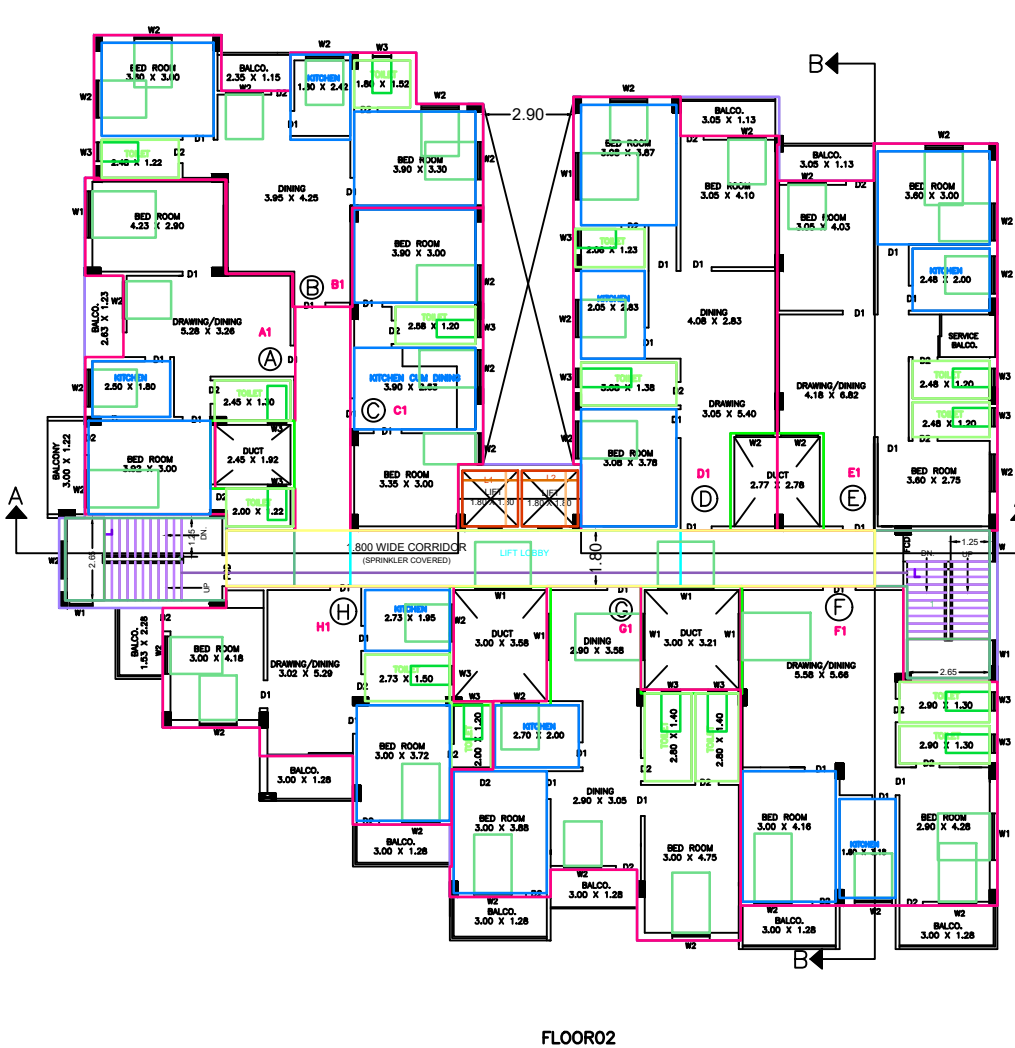


2ND FLOOR PLAN

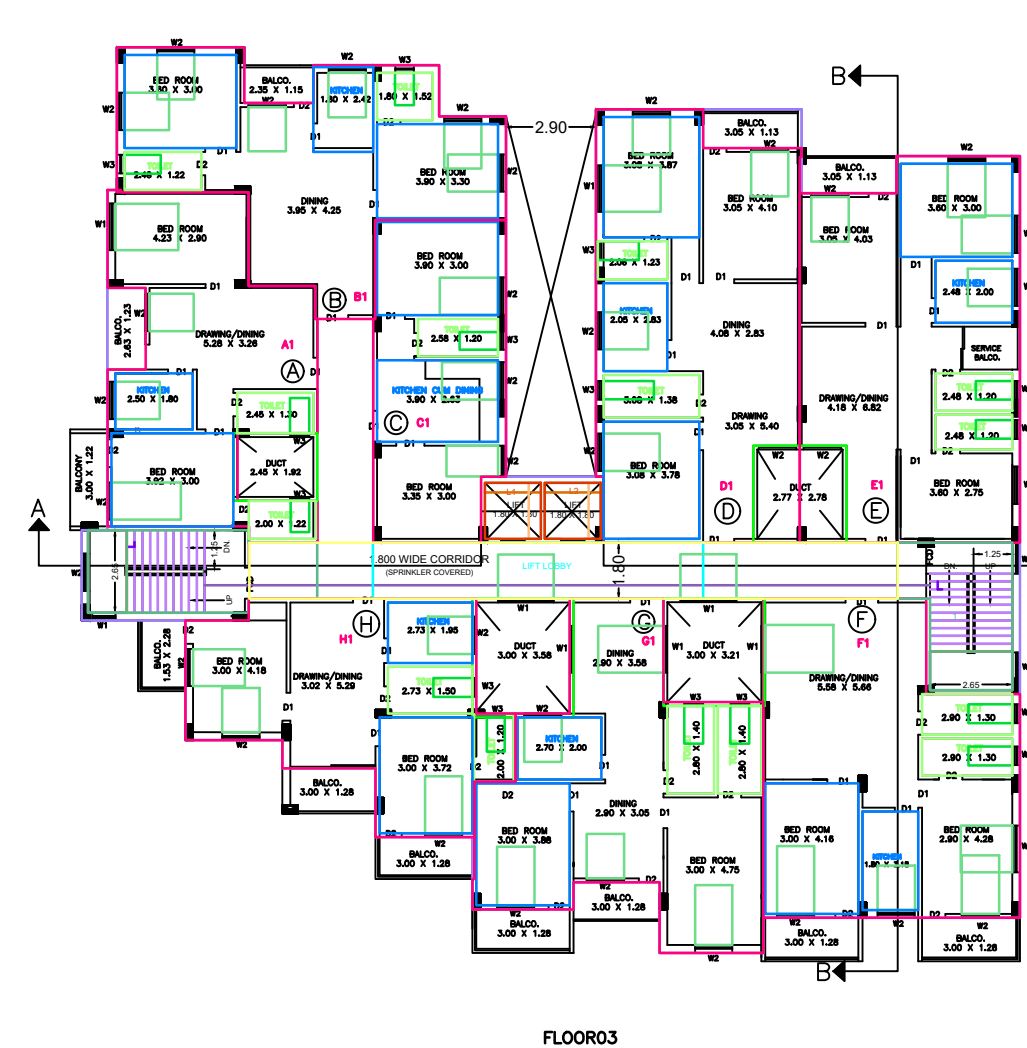


3RD FLOOR PLAN

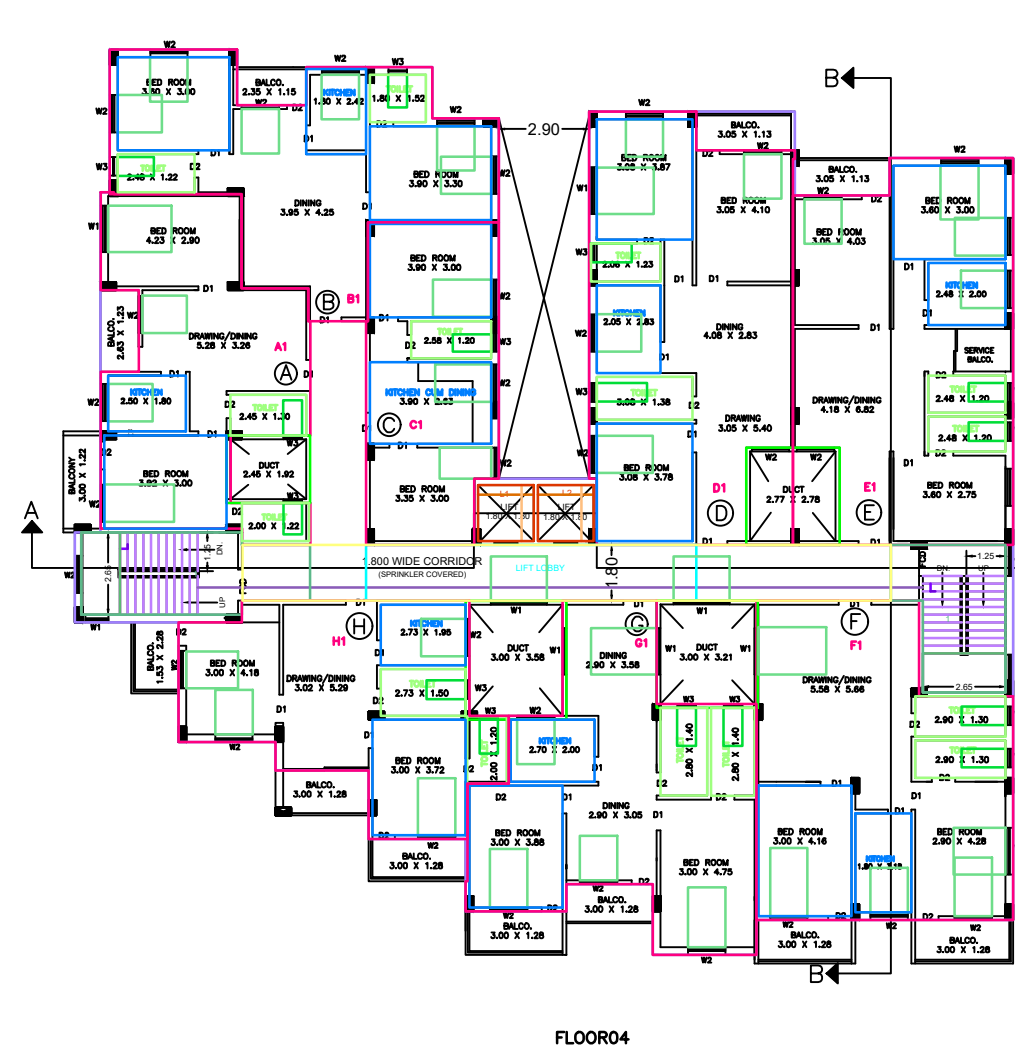

4TH FLOOR PLAN

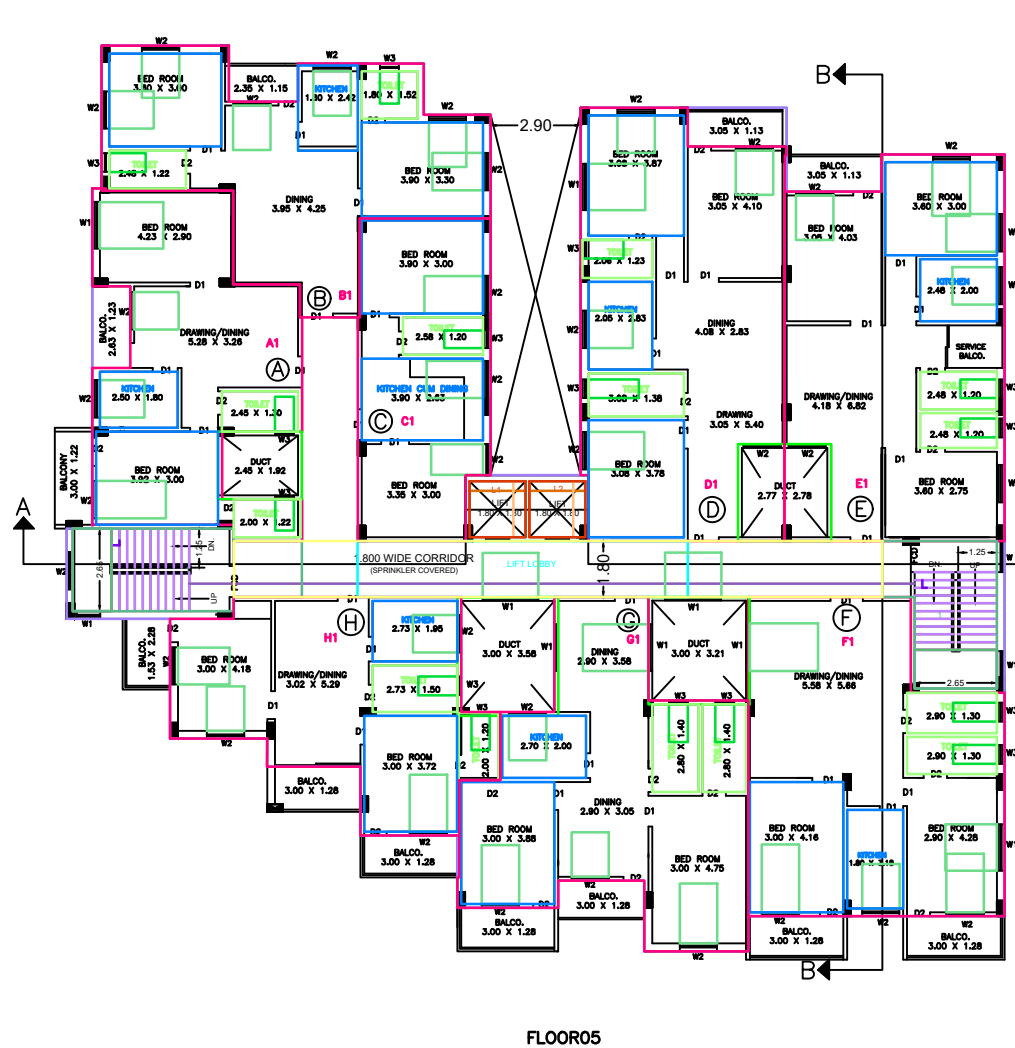

5TH FLOOR PLAN

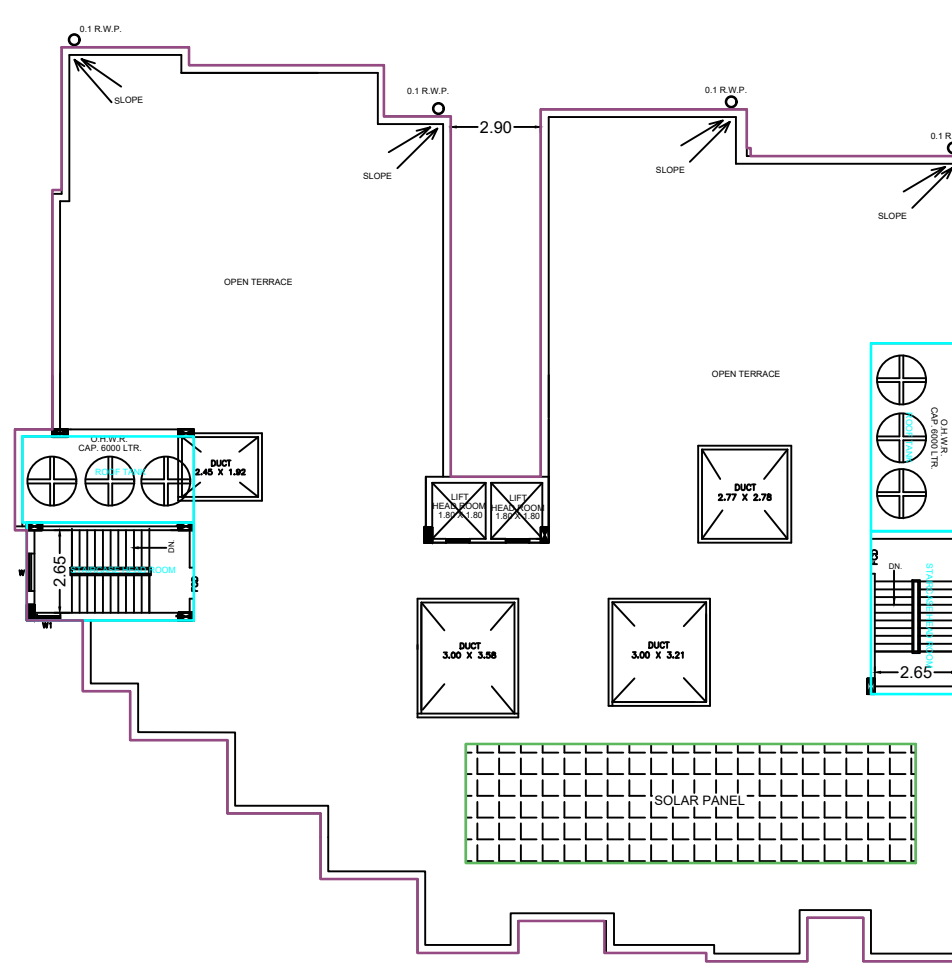

TERRACE FLOOR PLAN

