
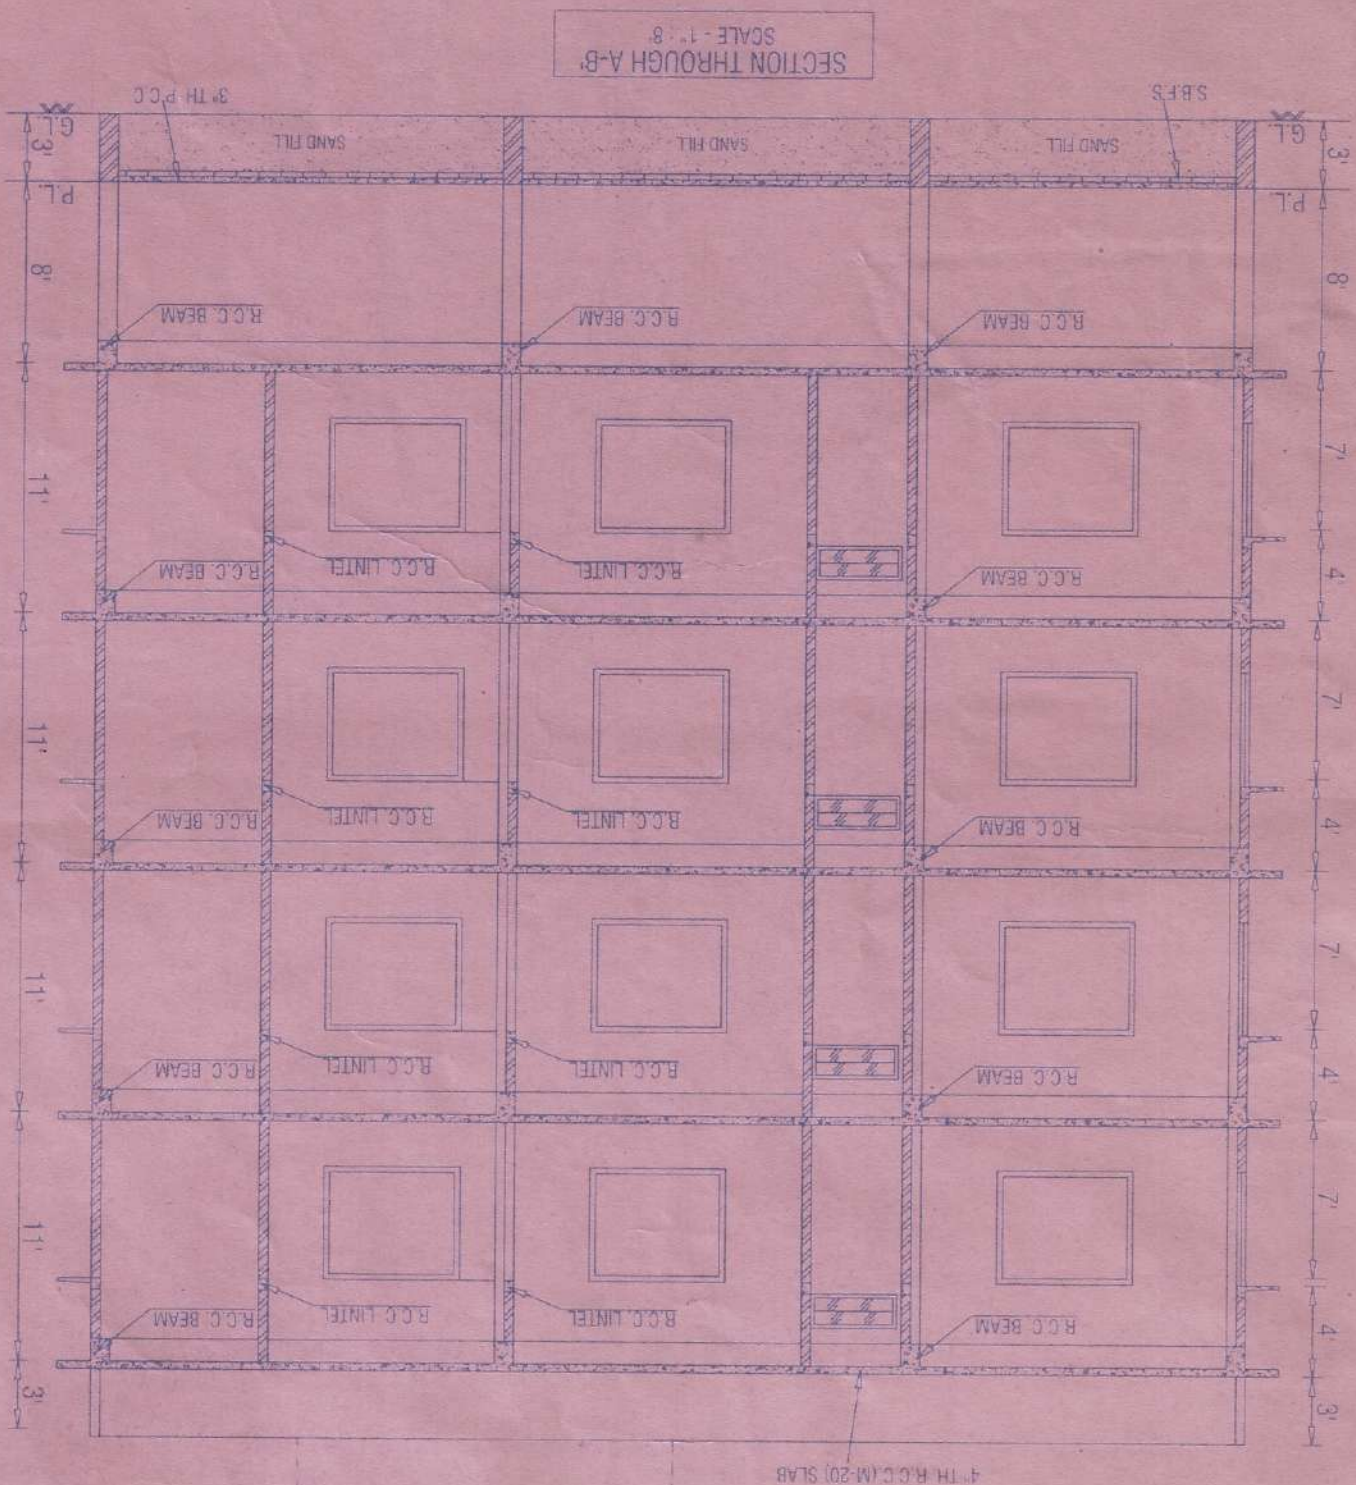


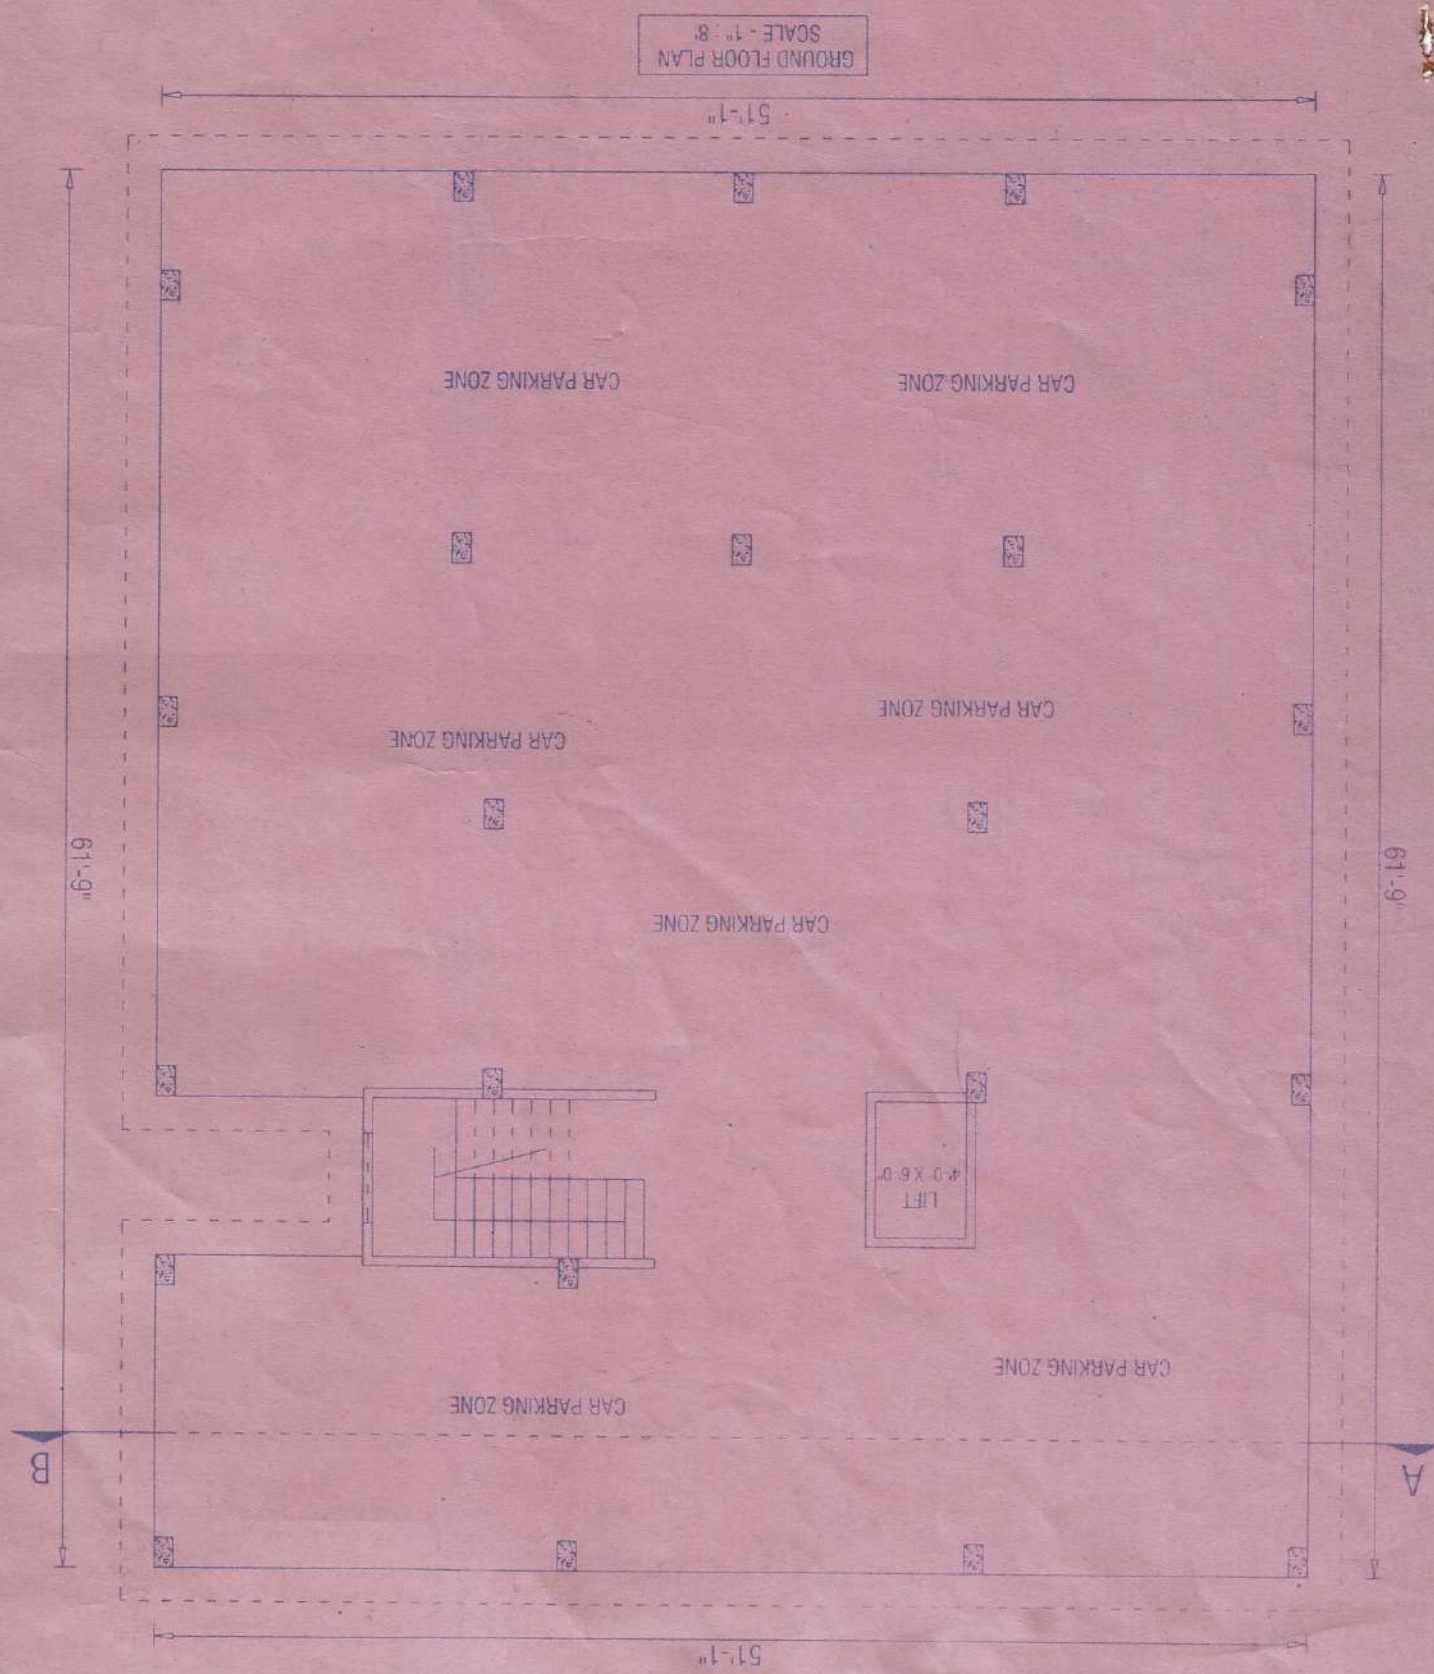



PROPOSED CONSTRUCTION (GR. FLOOR CAR PARKING
1ST. TO 4TH. FLOOR FLAT BUILDING) OF **SHRI. SADHAN
CHANDRA DEY** WARD NO - VI, HOLDING NO -
AT NEWTOWN, UNDER ALIPURDUAR MUNICIPALITY,
P.S.-ALIPURDUAR, DIST.- ALIPURDUAR.

DECLARATION OF ENGINEER :-
1. ALL DIMENSIONS ARE IN FEET UNLESS OTHERWISE STATED
2. INTERNAL WALLS 5" TH. (1-4) 7" TH. (1-3) EXTERNAL WALLS 5" TH. (1-3)
3. DEPTH OF SEPTIC TANK SHOULD NOT EXCEED DEPTH OF FOUNDATION
4. STEEL USE R.C.C. WORKS SHOULD BE USED UNLESS OTHERWISE STATED
5. M 20 GRADE OF CONCRETE SHOULD BE USED UNLESS OTHERWISE STATED
6. CLEAR COVER FOR MAIN REINFORCEMENT FOR FOUNDATION 2"
COLUMN 1.5" BEAM 1" SLAB 3/4"
7. D FOR COMPRESSION 1/2 D FOR TENSION 2d WHERE d IS DIA OF ROD
8. STRUCTURAL DESIGN HAS BEEN MADE CONSIDERING THE BEARING CAPACITY OF SOIL 7.5 T/SQM. THE DESIGN PREPARED FOLLOWING NATIONAL BUILDING CODE. THIS IS TO CERTIFY THAT THE DESIGN FOR CONSTRUCTION OF THE SAID BUILDING IS STRUCTURALLY SATISFACTORY & SOUND.


COVER AREA :-
GR. FLOOR - 315.85 SQ.MT.
1ST FLOOR - 315.85 SQ.MT.
2ND FLOOR - 315.85 SQ.MT.
3RD FLOOR - 315.85 SQ.MT.
4TH FLOOR - 338.02 SQ.MT.

SCALE AS SHOWN
SIGNATURE OF OWNER
ALL DIMENSIONS ARE IN FT.

Checked and found Correct
S.A.E.
Alipurduar Municipality

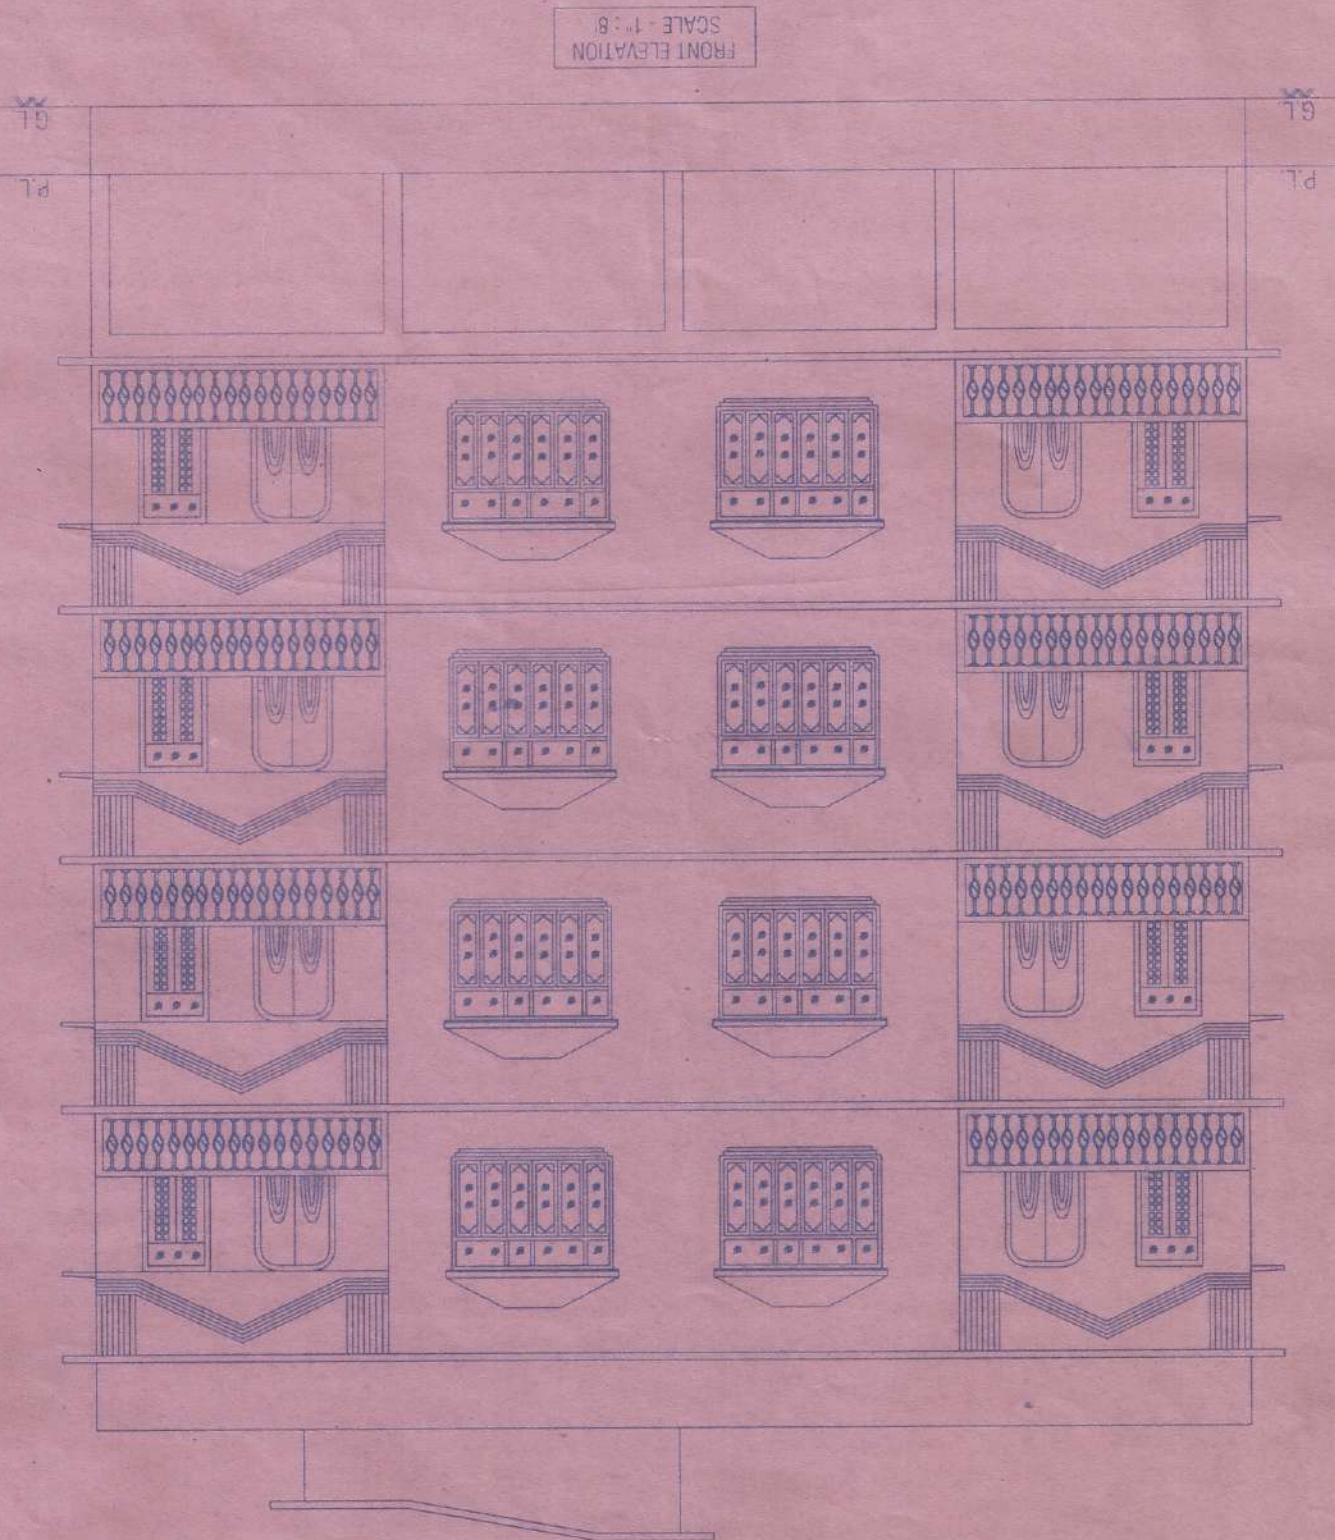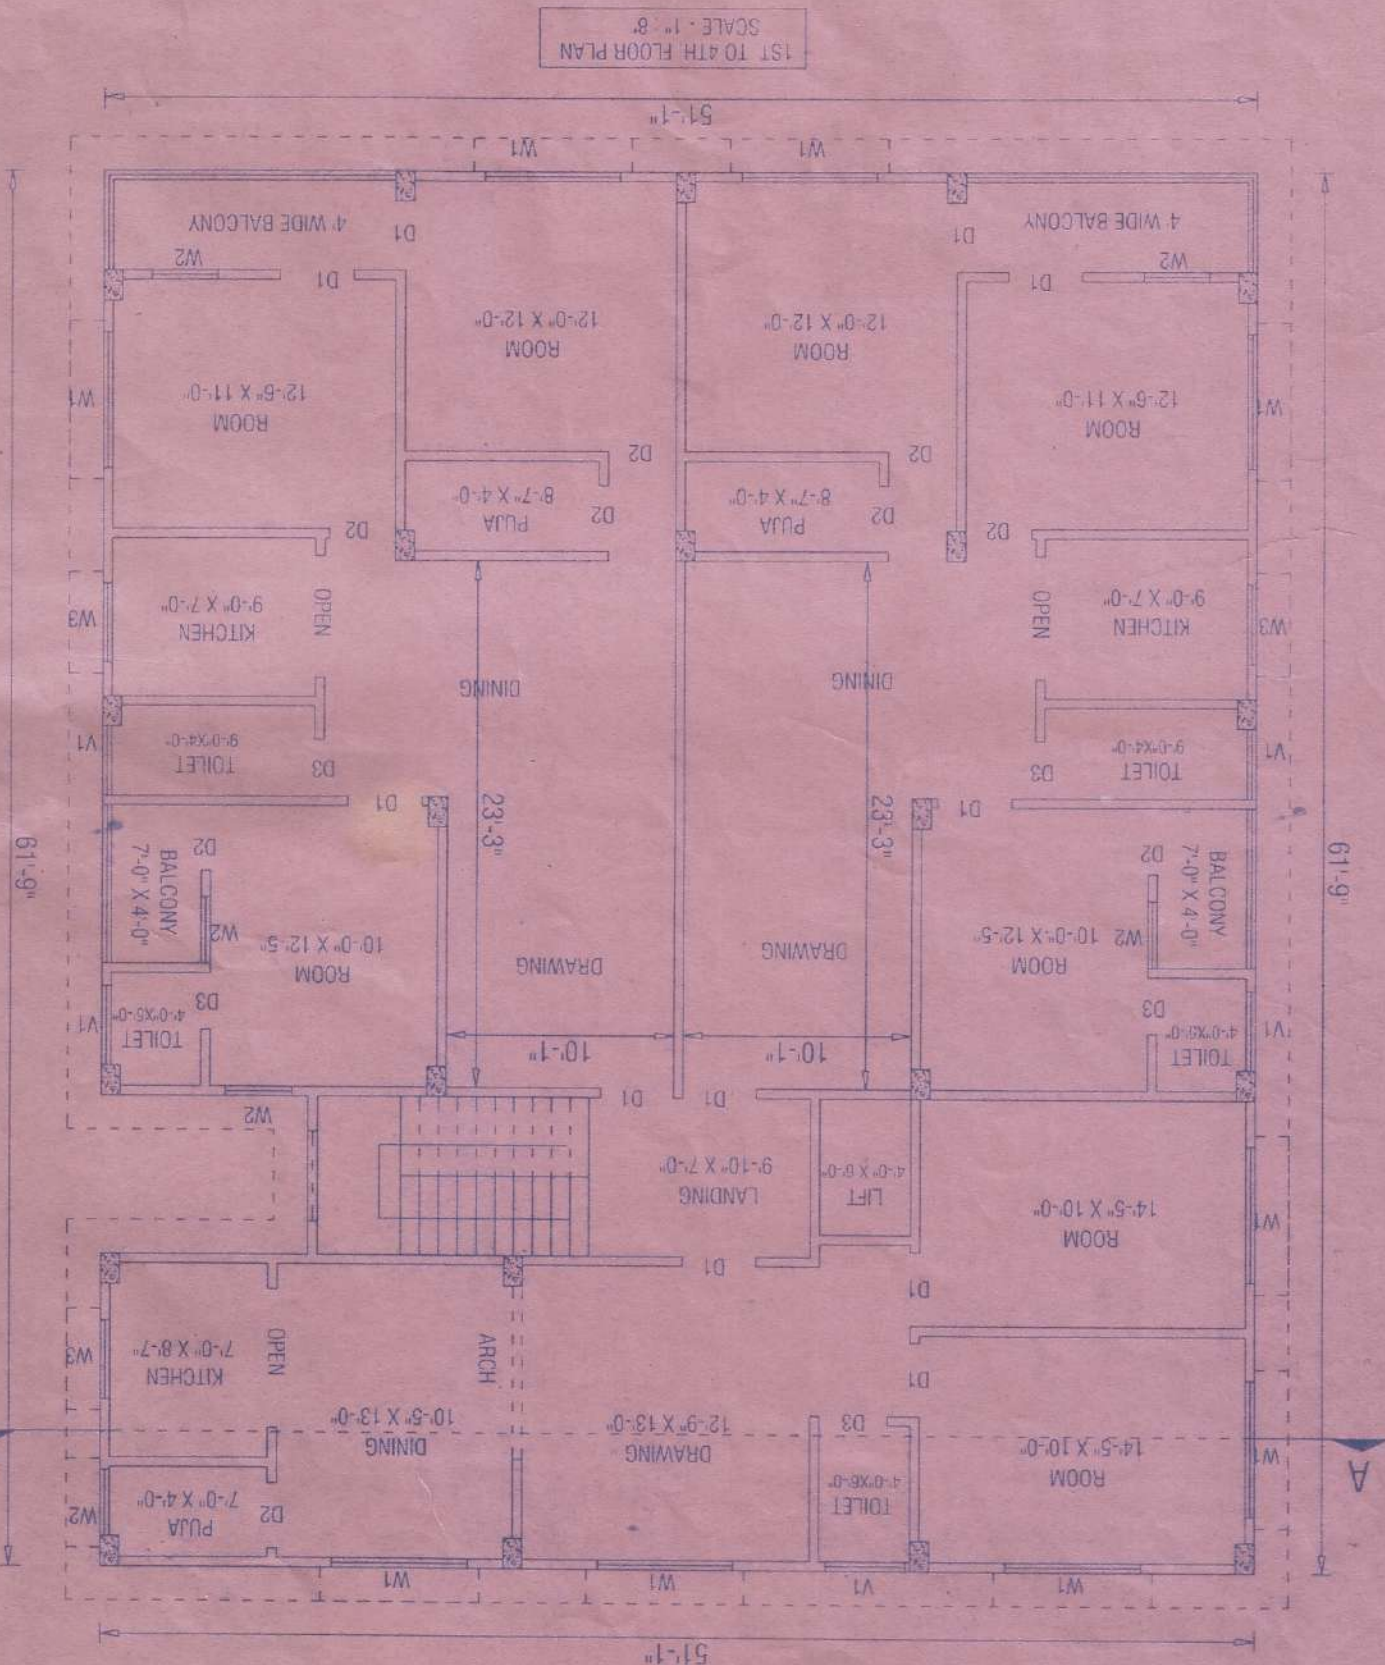


Valid for two years from the
date of issue approved subject
to the condition vide memo
no. 24 N.S. 15
Dated 14.6.15. attached herewith.
Vice Chairman
Alipurduar Municipality
14.6.15

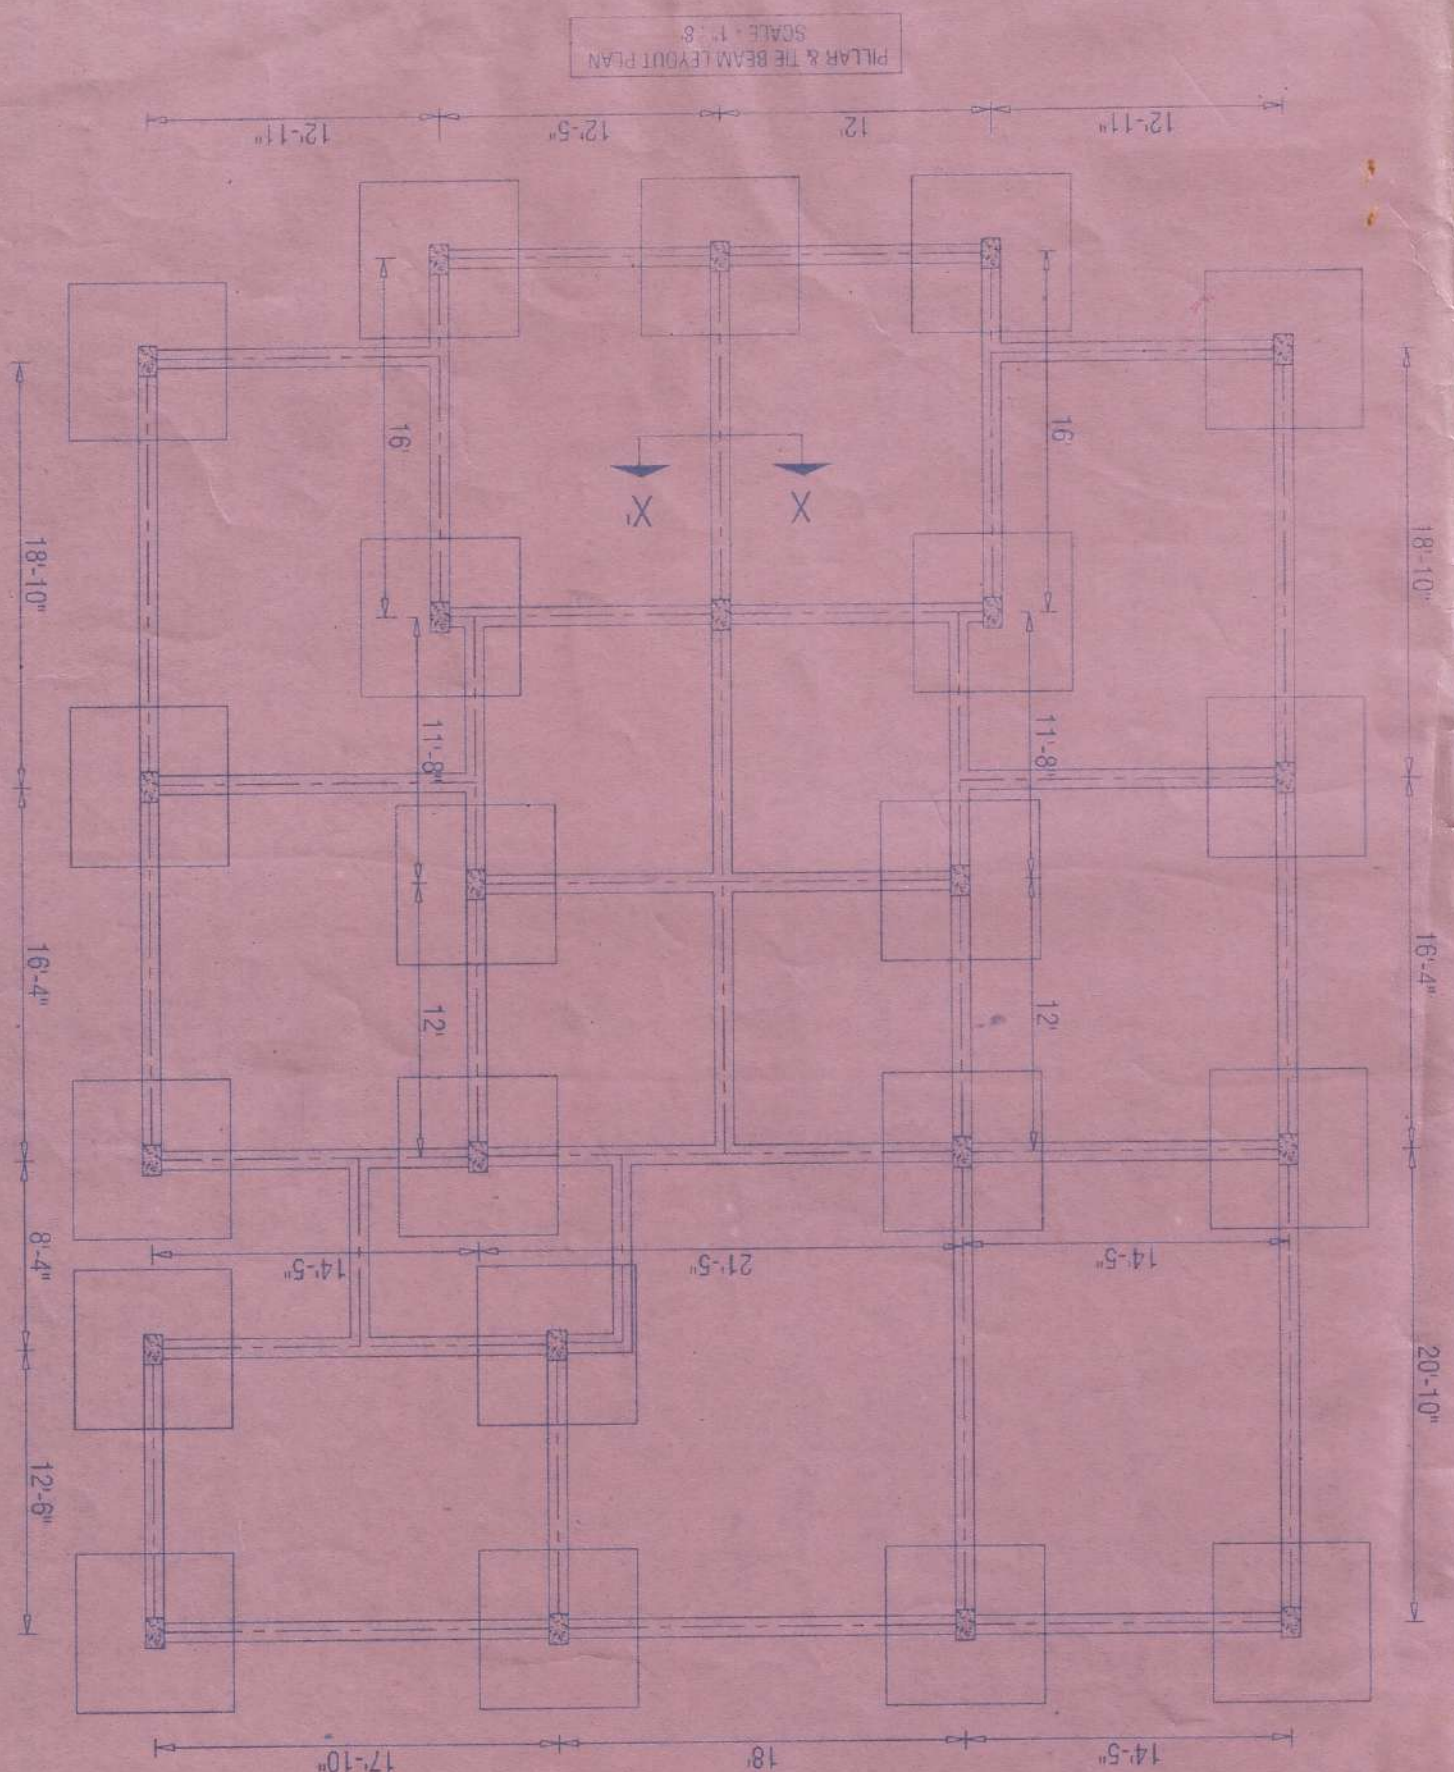

DINESH DUTTA & BISWANATH SARKAR


SITE PLAN
SCALE - 1" : 12'

P. W. D. ROAD

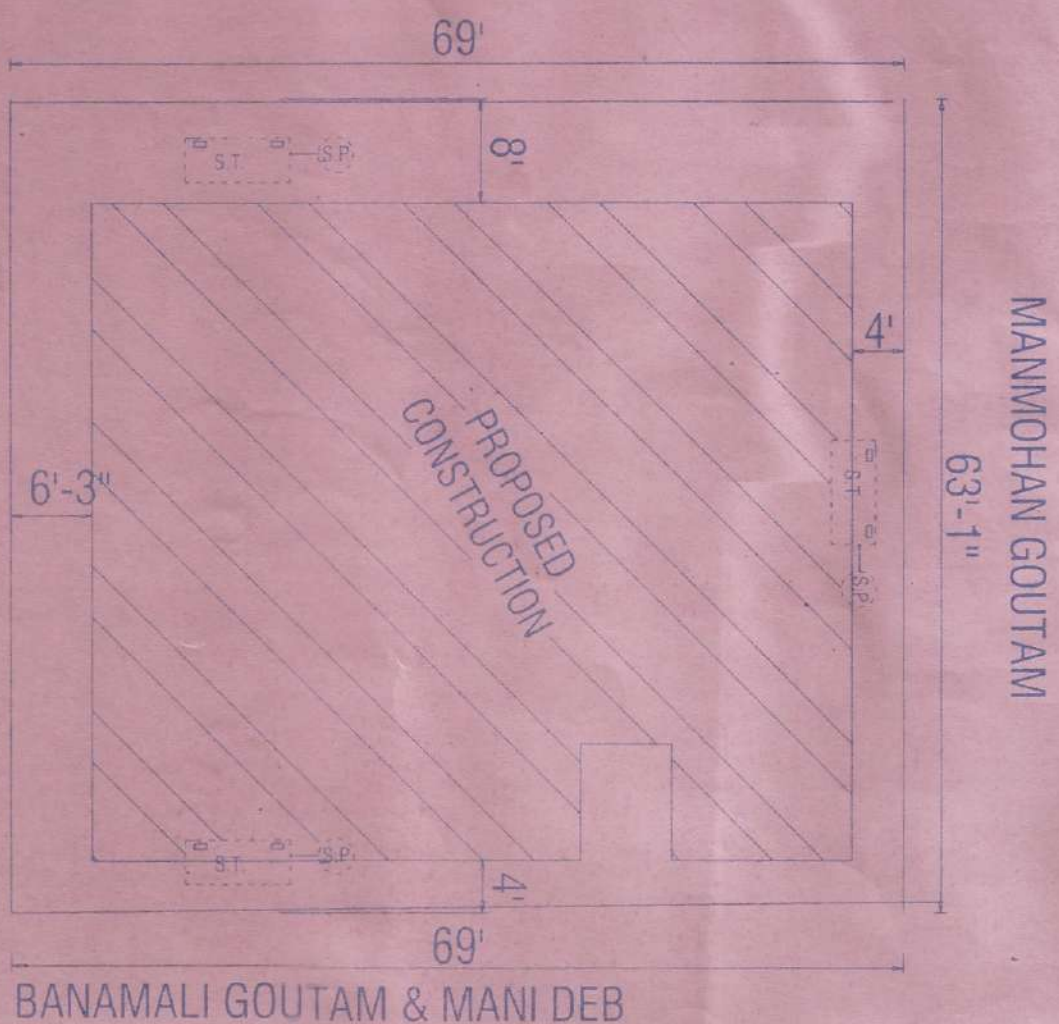



MANMOHAN GOUTAM

BANAMALI GOUTAM & MANI DEB

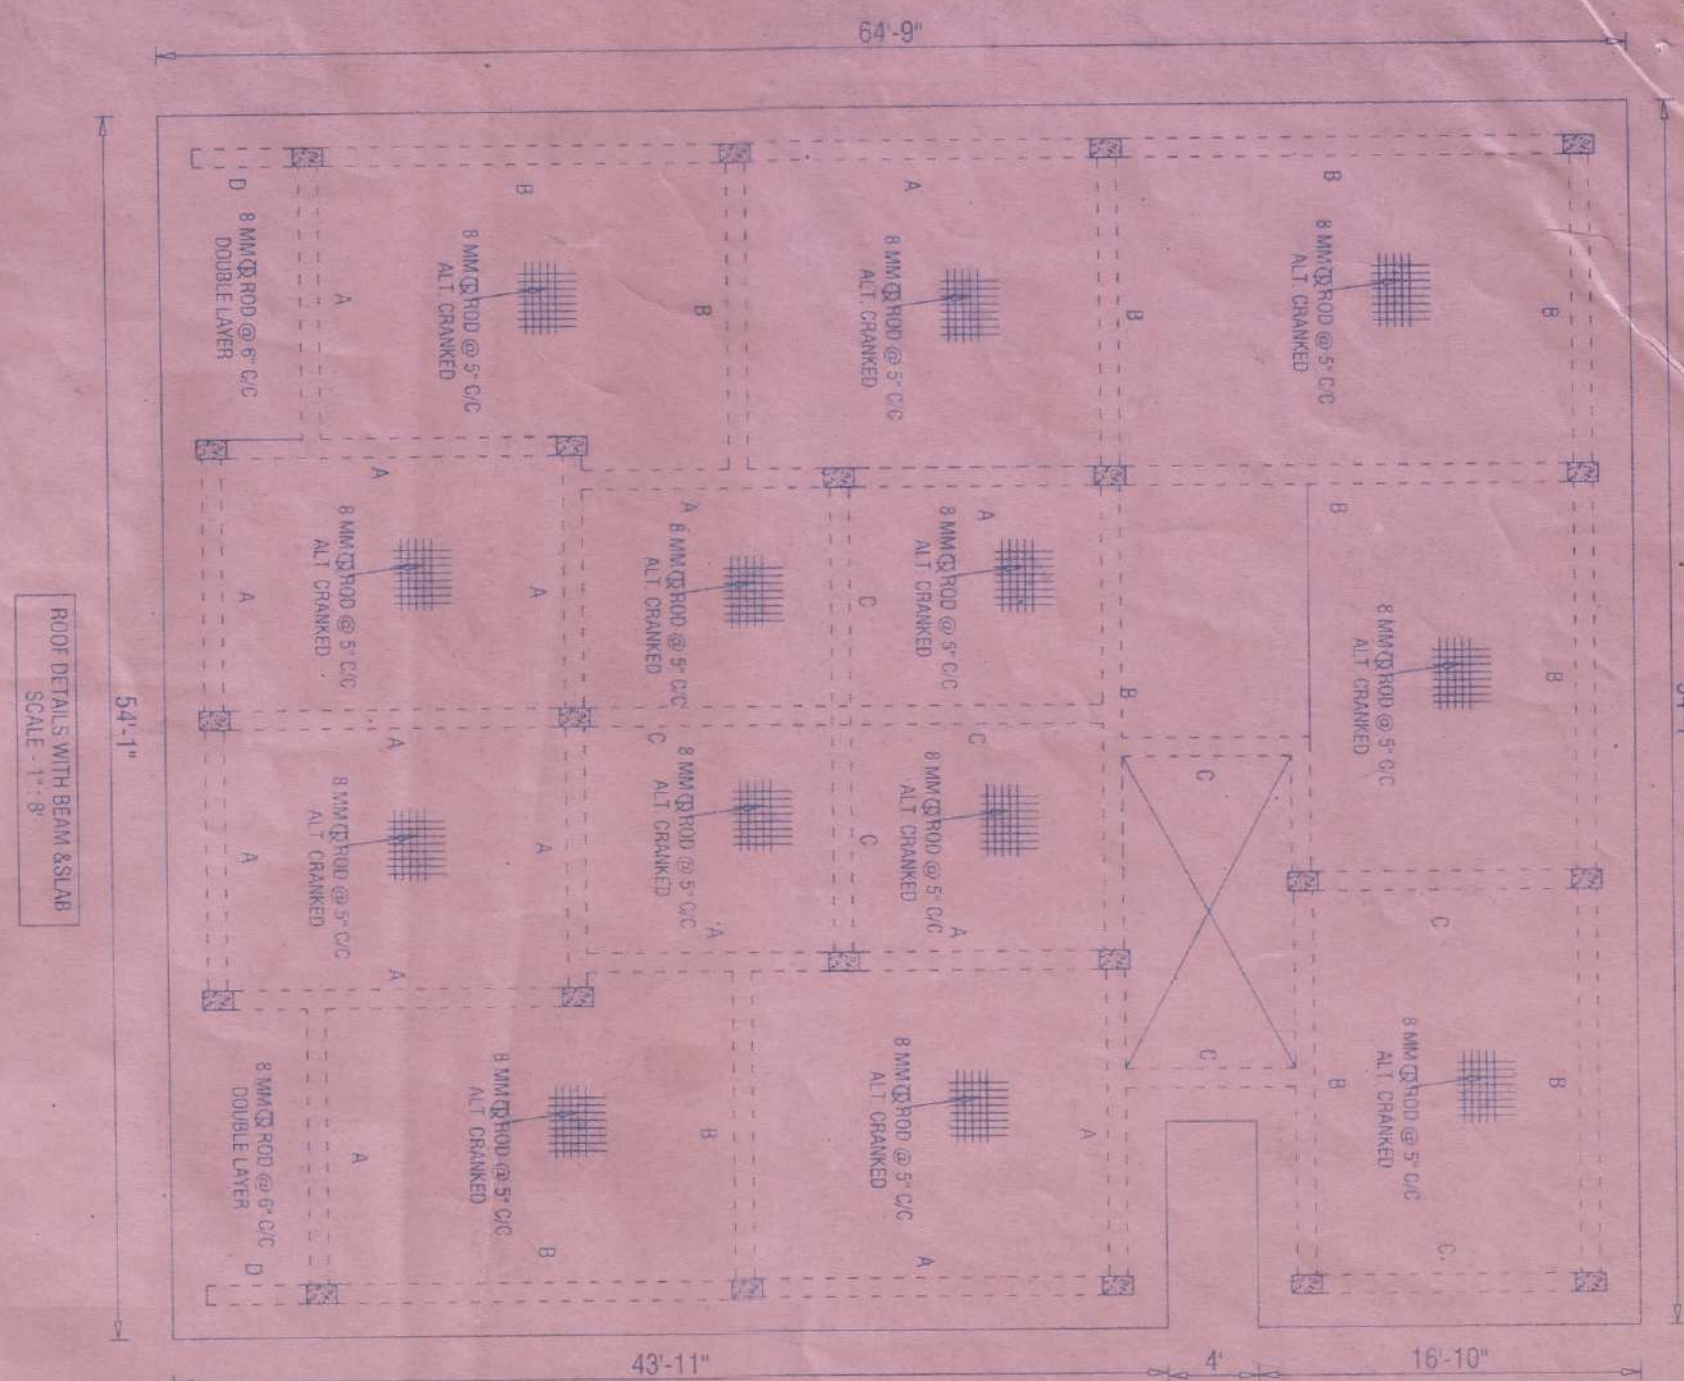


ROOF DETAILS WITH BEAM & SLAB
SCALE - 1" : 8'

FOUNDATION DETAILS OF LIFT WALL
SCALE - 1" : 3'

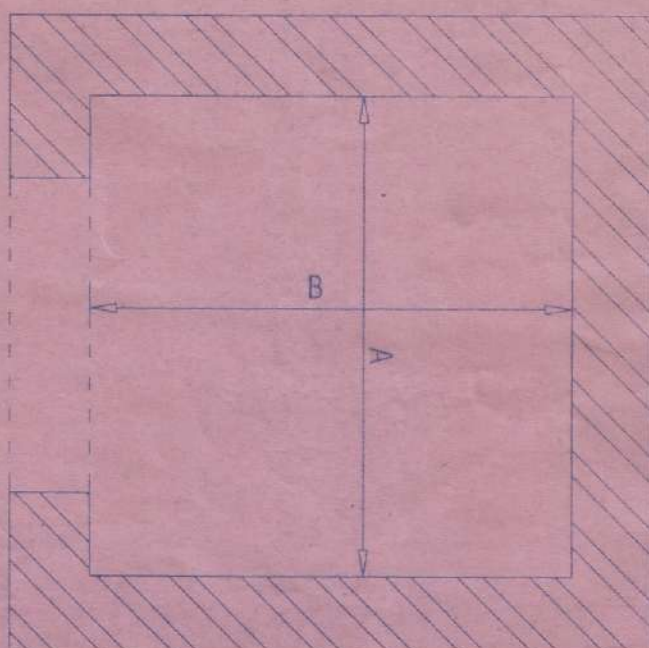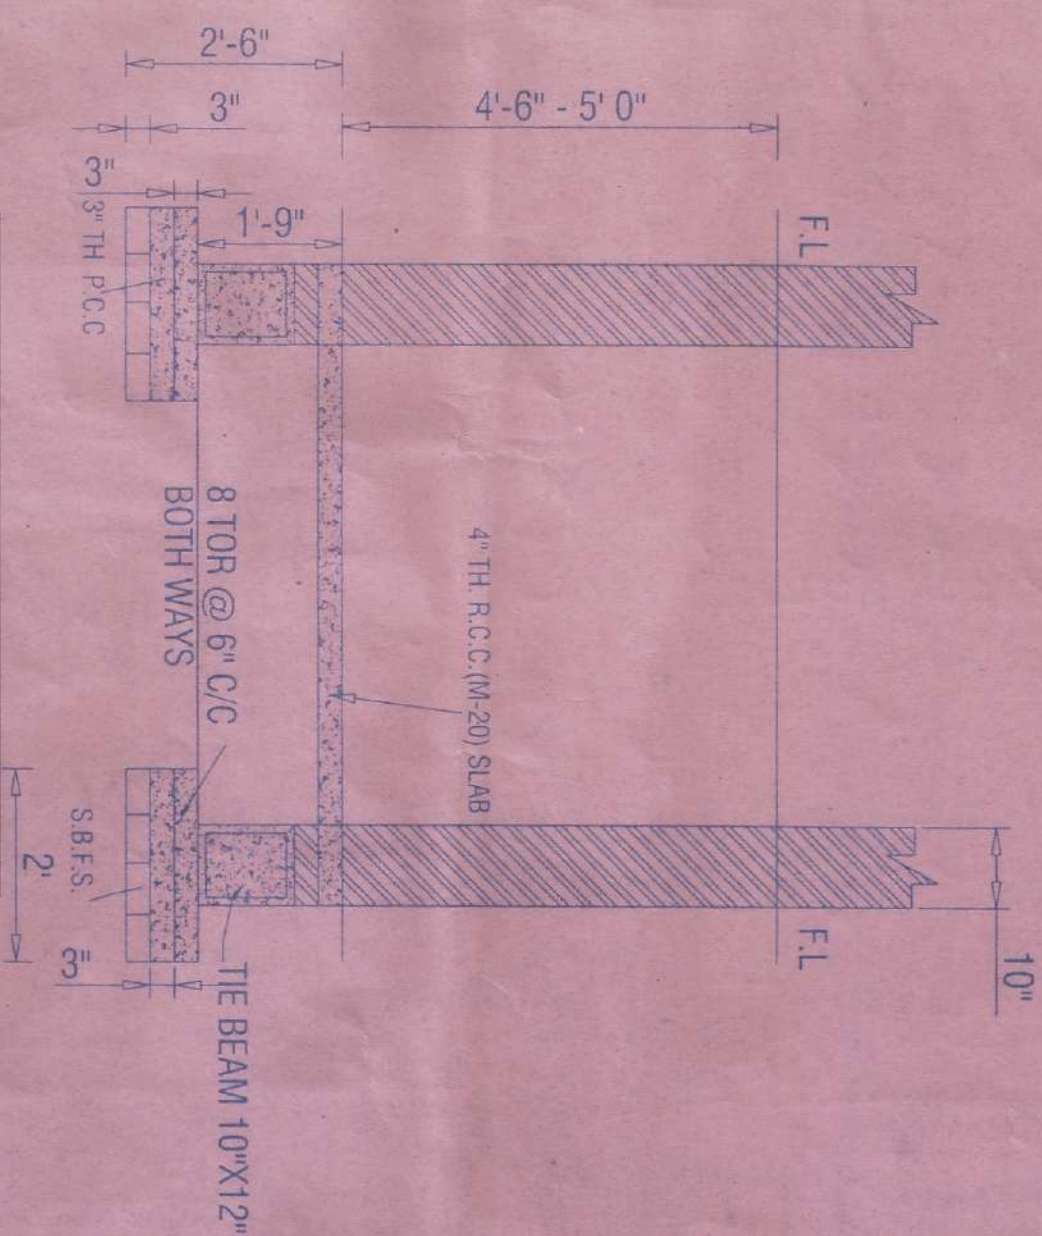

GEARLESS : (WITH MACHINE ROOM) Speed : 1.00mps

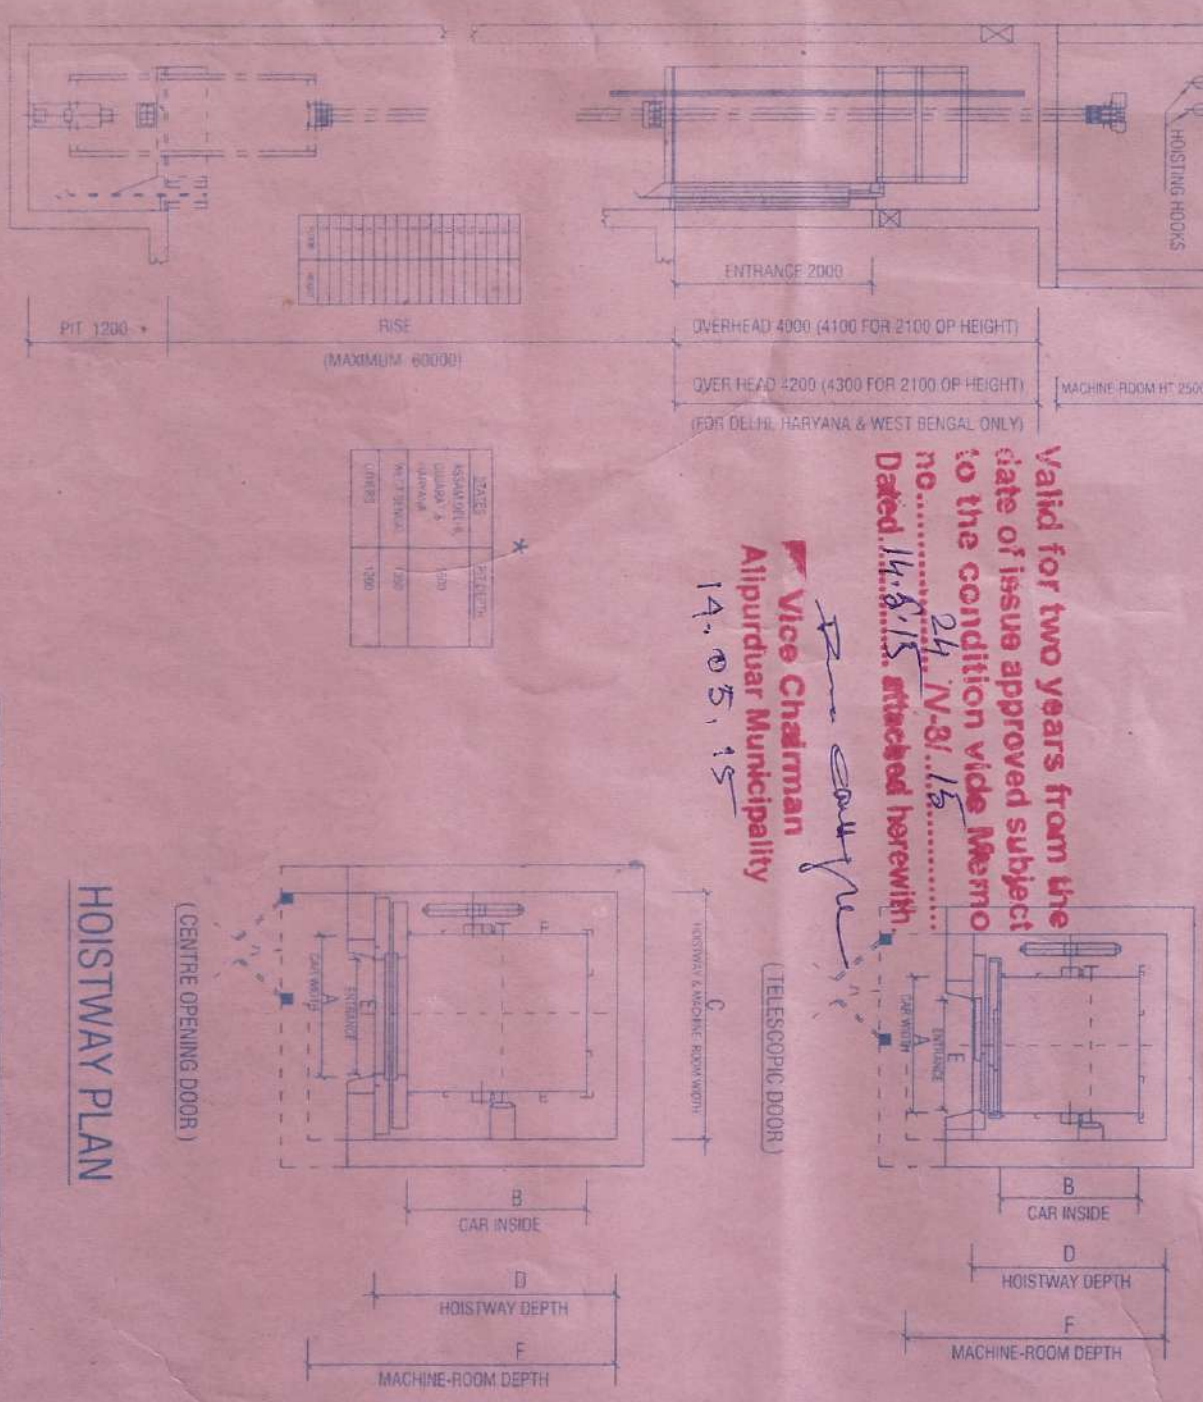

ELEVATION

HOISTWAY PLAN

Pressure	5	6	7	8	9	10	11	12	13	14	15
1000	1000	1000	1000	1000	1000	1000	1000	1000	1000	1000	1000
1100	1100	1100	1100	1100	1100	1100	1100	1100	1100	1100	1100
1200	1200	1200	1200	1200	1200	1200	1200	1200	1200	1200	1200
1300	1300	1300	1300	1300	1300	1300	1300	1300	1300	1300	1300
1400	1400	1400	1400	1400	1400	1400	1400	1400	1400	1400	1400
1500	1500	1500	1500	1500	1500	1500	1500	1500	1500	1500	1500
1600	1600	1600	1600	1600	1600	1600	1600	1600	1600	1600	1600
1700	1700	1700	1700	1700	1700	1700	1700	1700	1700	1700	1700
1800	1800	1800	1800	1800	1800	1800	1800	1800	1800	1800	1800
1900	1900	1900	1900	1900	1900	1900	1900	1900	1900	1900	1900
2000	2000	2000	2000	2000	2000	2000	2000	2000	2000	2000	2000

Details of product design are subject to change

Checked and found Correct.


Atipurduar Municipality

Jayanta Dey
Architect & Consultant
New Town, Alipurduar


DOORS & WINDOWS SCHEDULE

DOORS	WINDOWS
D1- 3'-3"X7'-0"	W1- 6'-0"X5'-0"
D2- 3'-0"X7'-0"	W2- 3'-0"X5'-0"
D3- 2'-6"X7'-0"	V1- 3'-0"X1'-6"


PLAN OF STAIR
SCALE - 1" = 4'

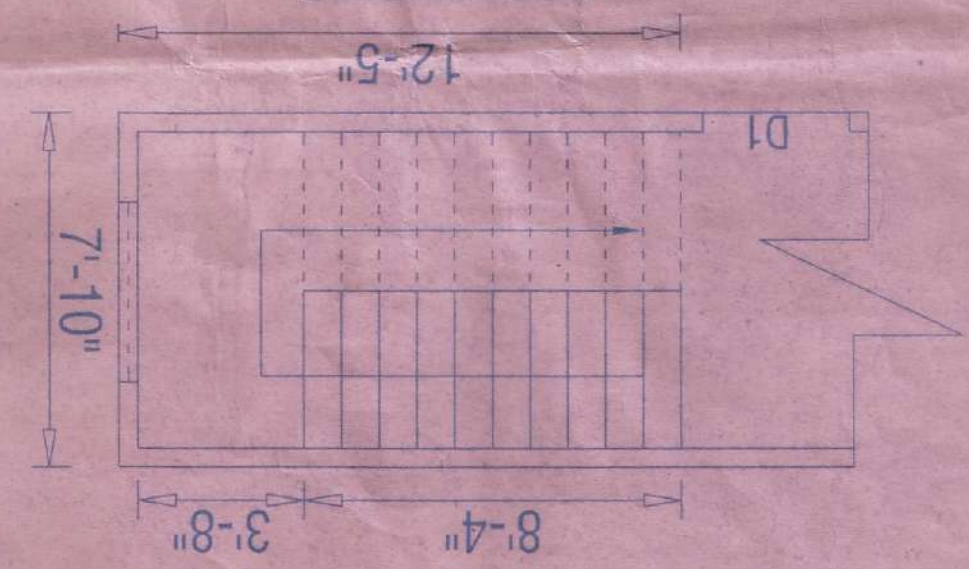


SECTION OF C TYPE BEAM
SHOWING REIN DETAILS
SCALE - 1" = 3'

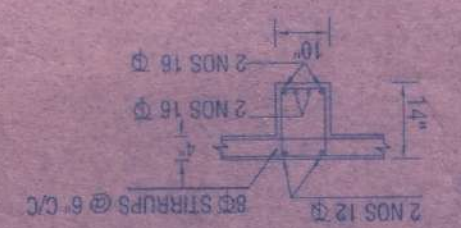


SECTION OF B TYPE BEAM
SHOWING REIN DETAILS
SCALE - 1" = 3'

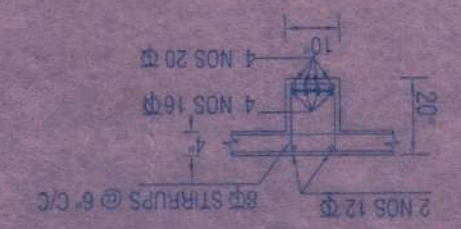




SECTION OF D TYPE BEAM
SHOWING REIN DETAILS
SCALE - 1" = 3'

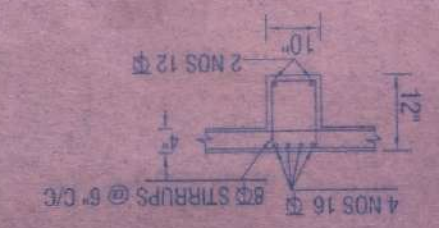



SECTION OF A TYPE BEAM
SHOWING REIN DETAILS
SCALE - 1" = 3'

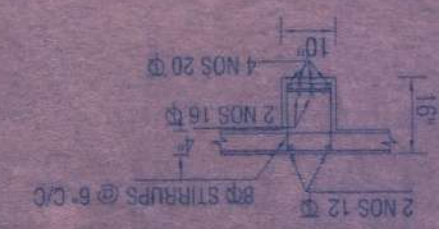


SECTION OF THE BEAM X-X
SHOWING REIN DETAILS
SCALE - 1" = 3'

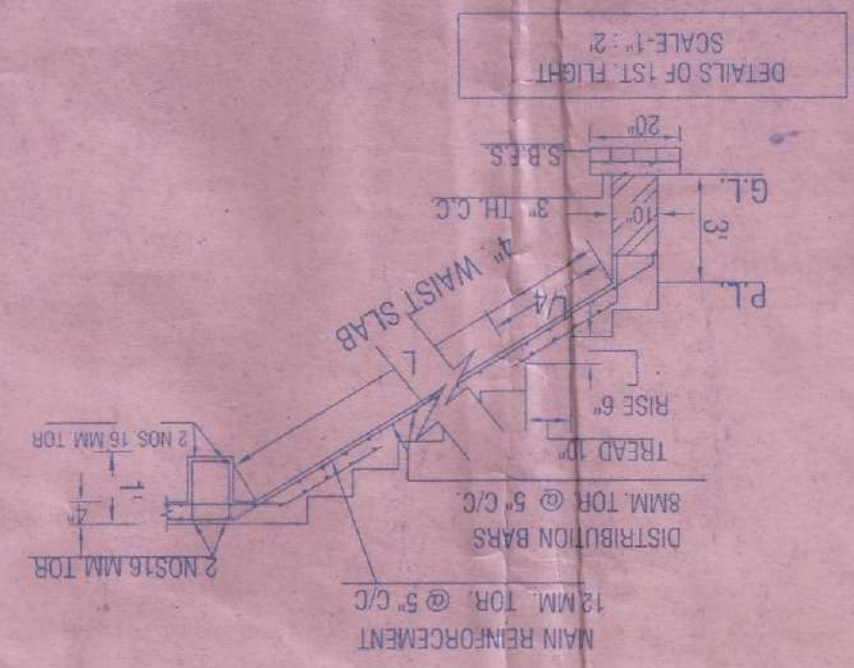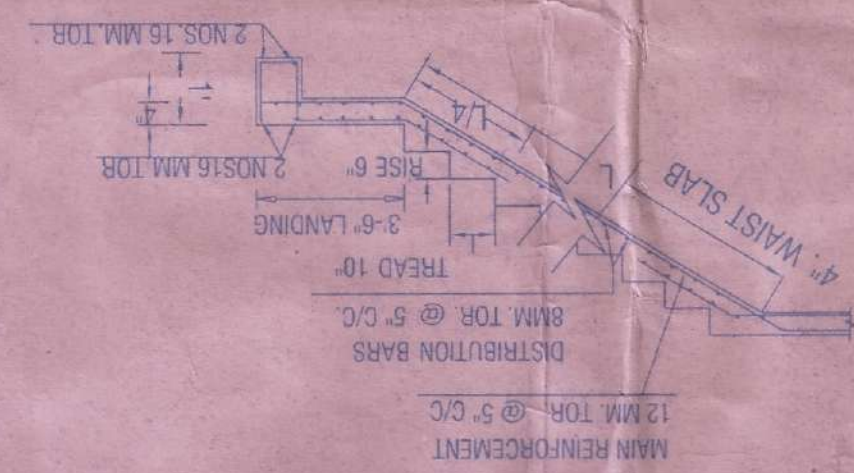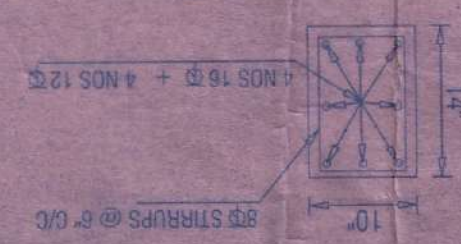


DETAILS OF R.C.C. COLUMN
SCALE - 1" = 3'

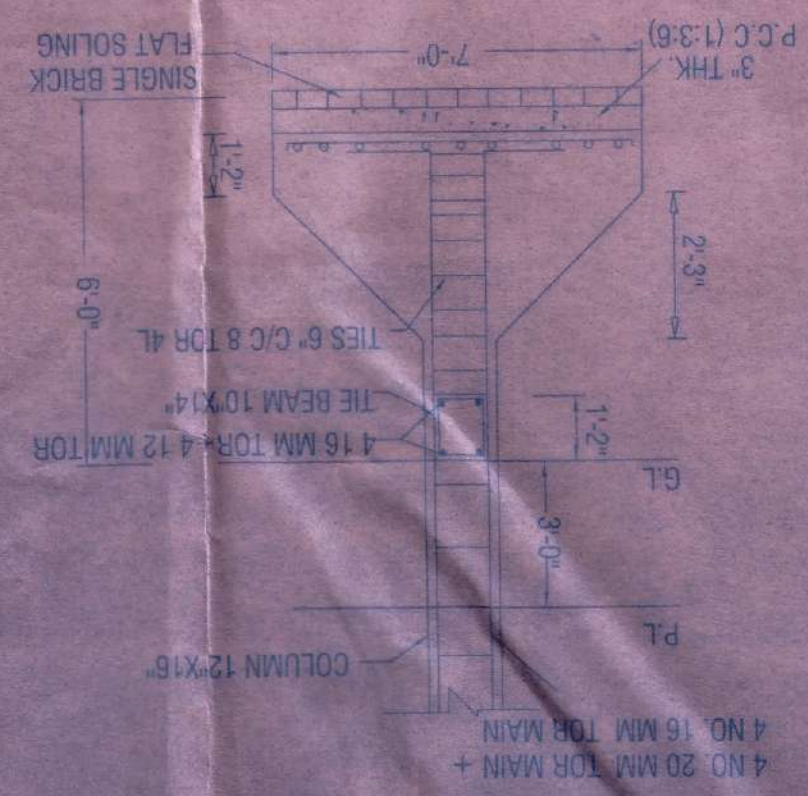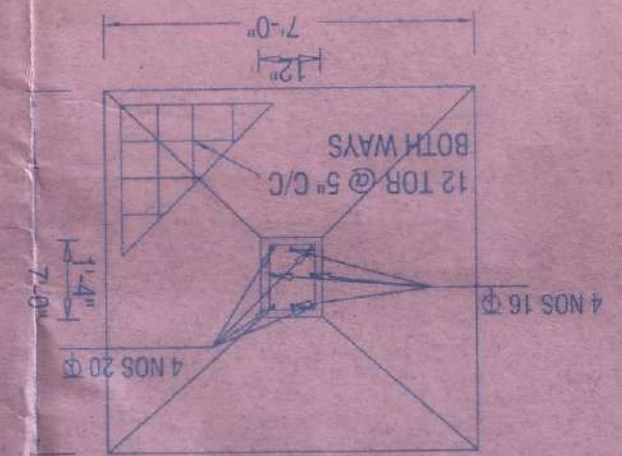


TYPICAL DETAILS OF R.C.C. SLAB REINFORCEMENT
SCALE - 1" = 3'

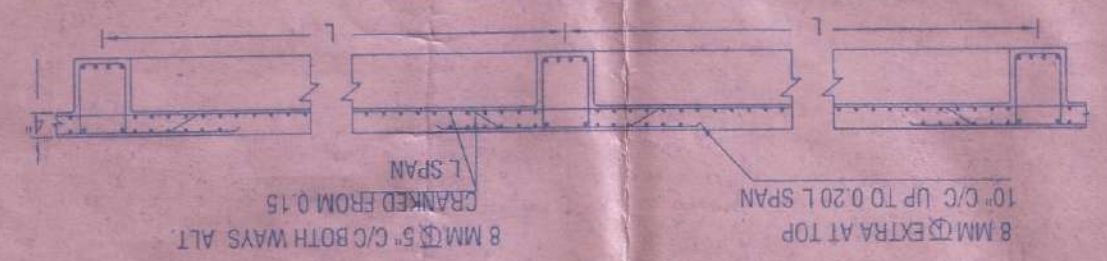


DETAILS OF SEPTIC TANK & SOAK PIT (20 USERS)
SCALE - 1" = 3'

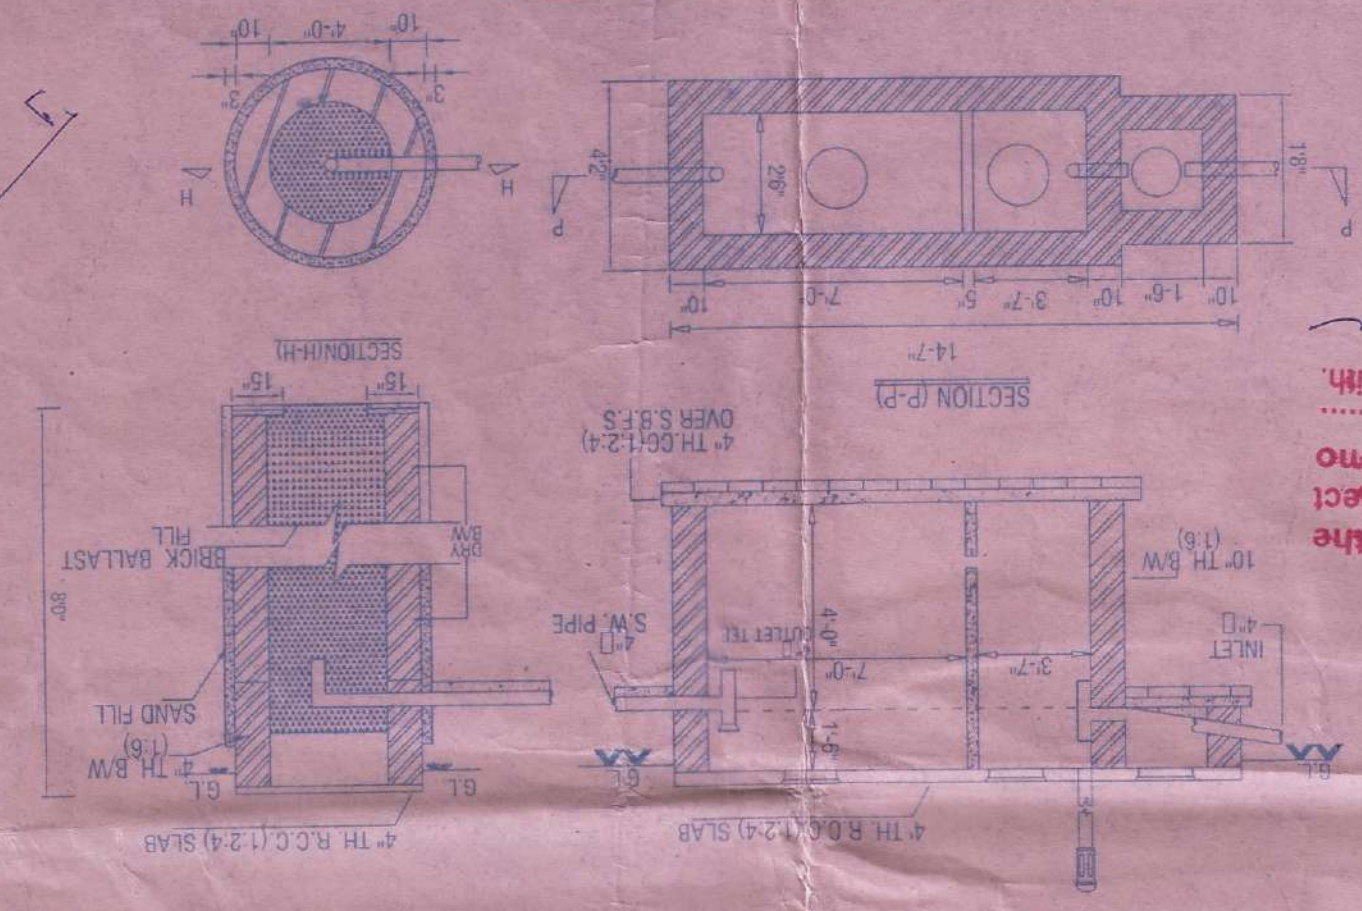

DETAILS OF MAIN WALL FOUNDATION
SCALE - 1" = 3'

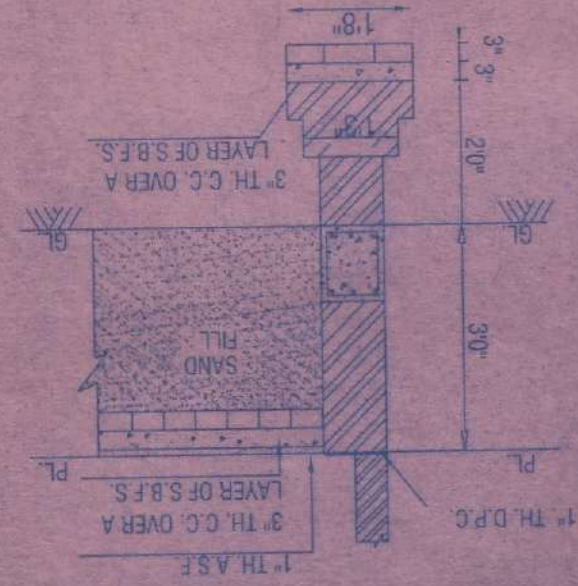

DETAILS OF LINTEL & CHAJJA
SCALE - 1" = 3'

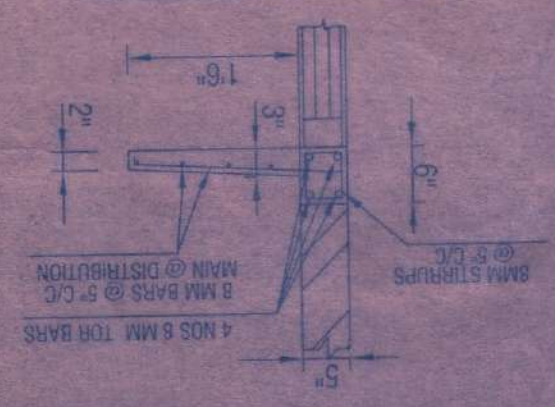

Valid for two years from the date of issue approved subject to the condition vide Memo no. 24/V-8/15 Dated 14.8.15
Vice Chairman Alipurduar Municipality 14.05.15

Handwritten notes and signatures in the top left corner.





Alipurduar Municipality

Checked and found Correct


COVER AREA :- GR. FLOOR - 315.85 SQ.MT. 1ST FLOOR - 315.85 SQ.MT. 2ND FLOOR - 315.85 SQ.MT. 3RD FLOOR - 315.85 SQ.MT. 4TH FLOOR - 338.02 SQ.MT.	SIGNATURE OF OWNER
	SCALE AS SHOWN
ALL DIMENSIONS ARE IN FT.	
PLANNED BY	

DECLARATION OF ENGINEER :-
P.S. ALIPURDUAR, DIST. ALIPURDUAR.
CHANDRA DEY WARD NO - VI, HOLDING NO -
1ST TO 4TH FLOOR FLAT BUILDING OF SHRI. SADHAN
PROPOSED CONSTRUCTION (GR. FLOOR CAR PARKING
AT NEWTOWN, UNDER ALIPURDUAR MUNICIPALITY.

1. ALL DIMENSIONS ARE IN FEET UNLESS OTHERWISE STATED
2. INTERNAL WALLS 5 TH. (1:4) 3 TH. (1:3) EXTERNAL WALLS 5 TH. (1:3)
3. DEPTH OF SEPTIC TANK SHOULD NOT EXCEED DEPTH OF FOUNDATION.
4. STEEL USE R.C.C. WORKS SHOULD BE USED UNLESS OTHERWISE STATED
5. M 20 GRADE OF CONCRETE SHOULD BE USED UNLESS OTHERWISE STATED
6. CLEAR COVER FOR MAIN REINFORCEMENT FOR FOUNDATION 2"
COLUMN 1.5" BEAM 3/4"
7. D FOR COMPRESSION 1/2 D FOR TENSION 2d WHERE d IS DIA OF ROD
8. STRUCTURAL DESIGN HAS BEEN MADE CONSIDERING THE BEARING CAPACITY OF SOIL 7.5 T/SQM. THE DESIGN PREPARED FOLLOWING NATIONAL BUILDING CODE. THIS IS TO CERTIFY THAT THE DESIGN FOR CONSTRUCTION OF THE SAID BUILDING IS STRUCTURALLY SAFE & SOUND.

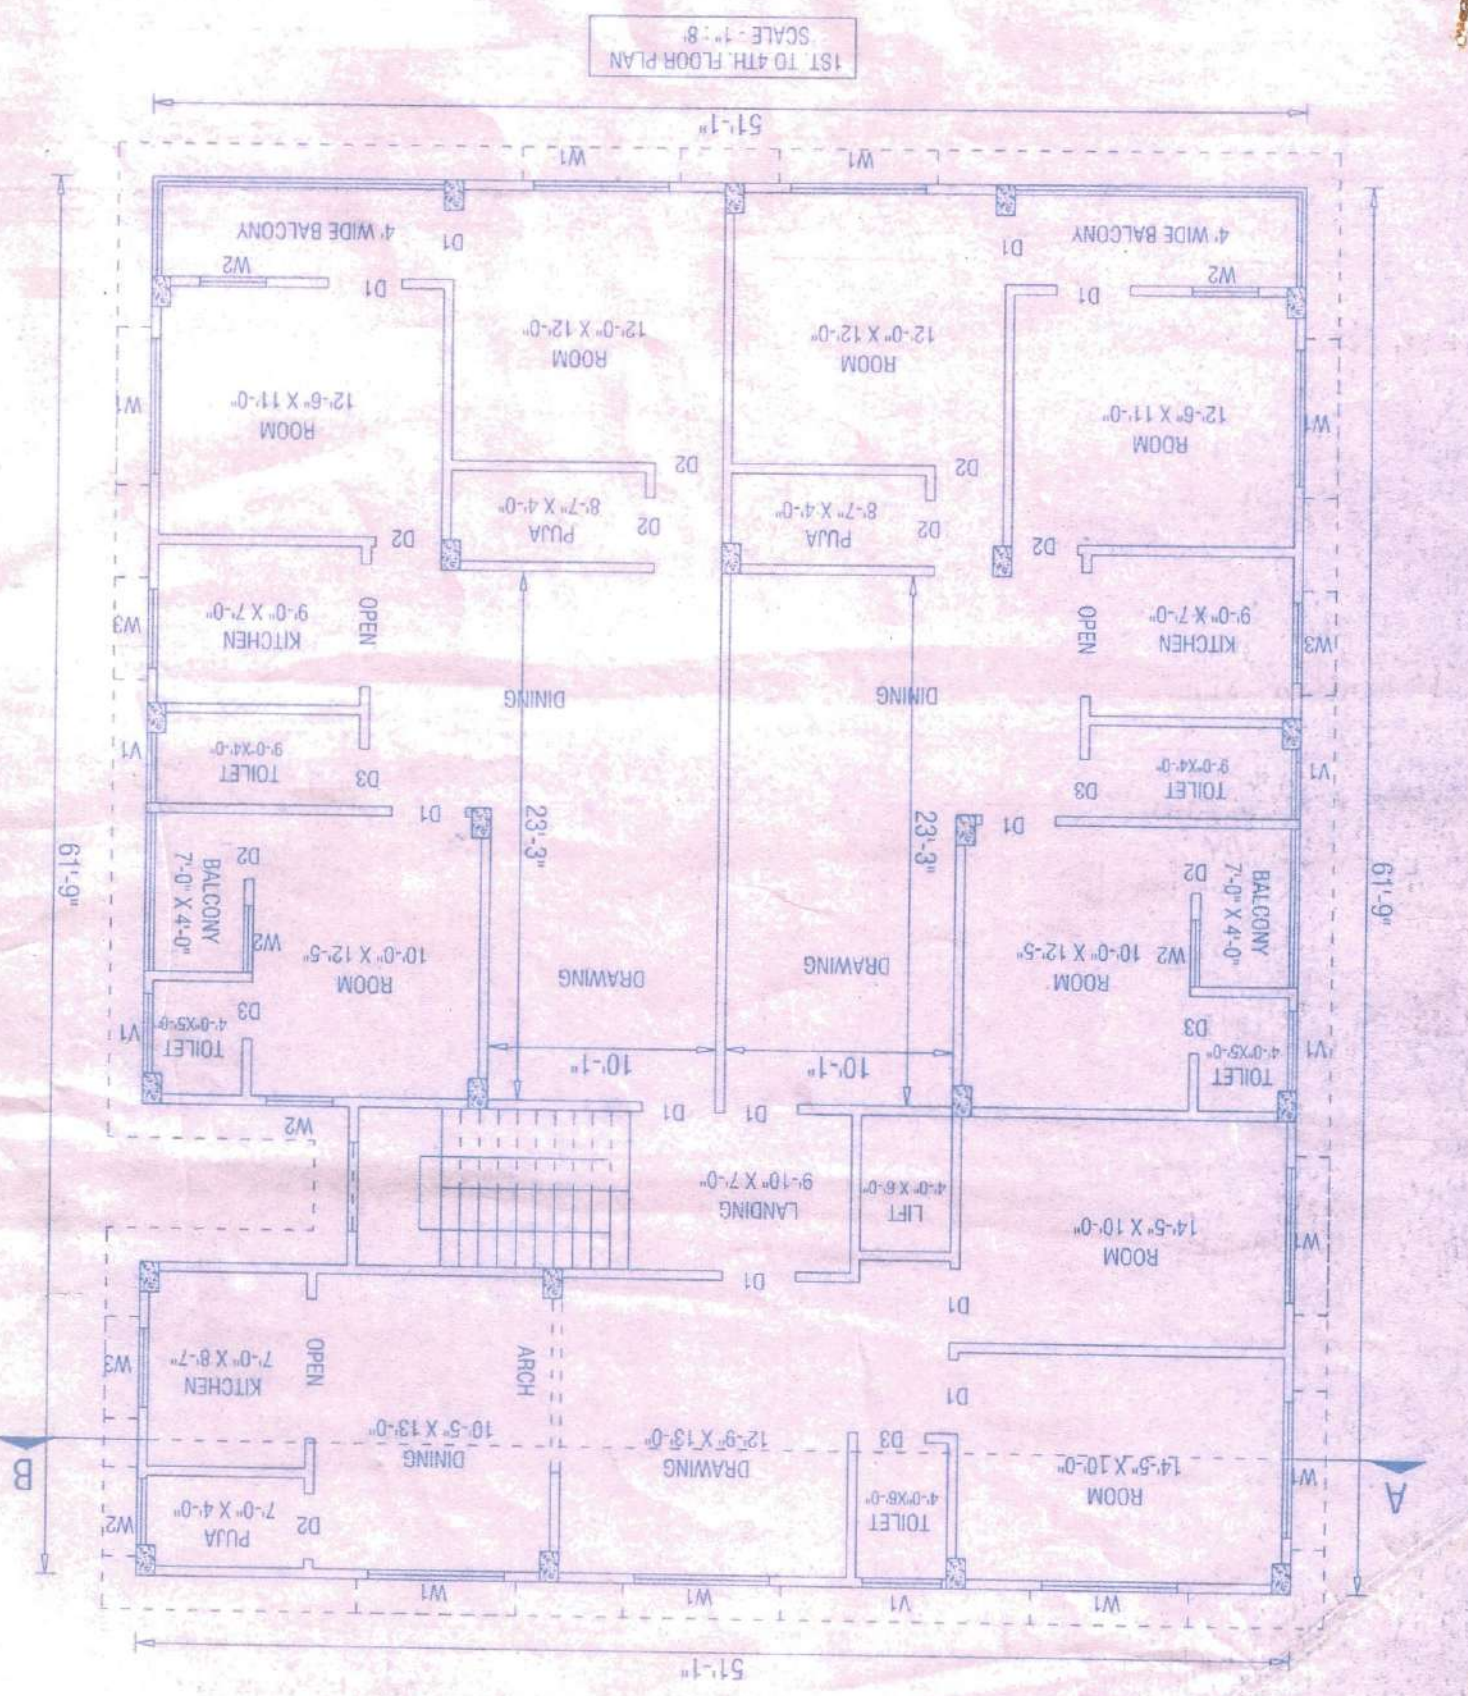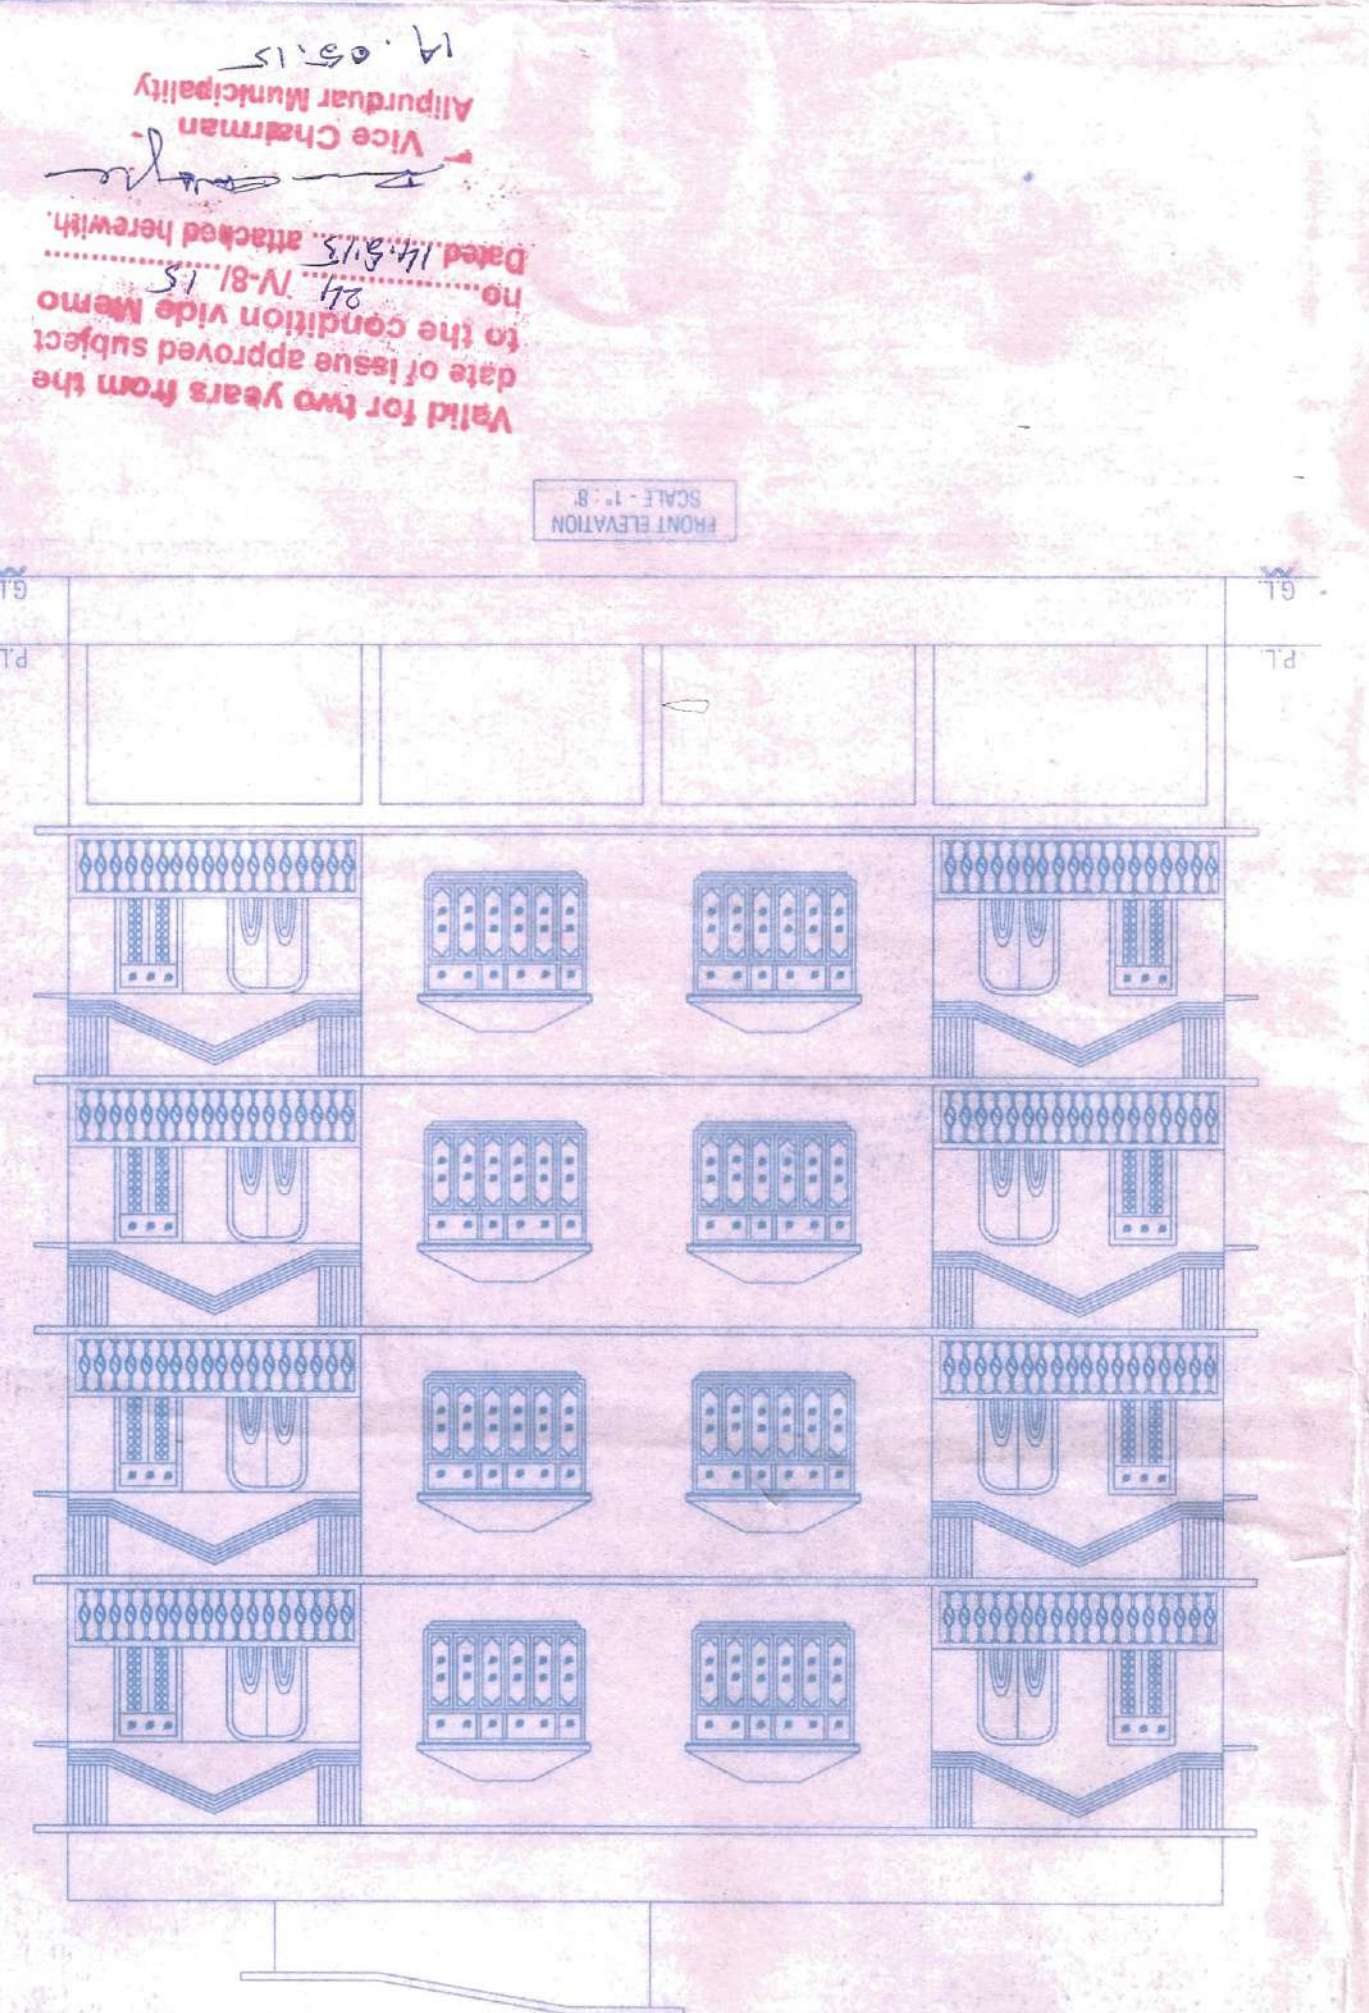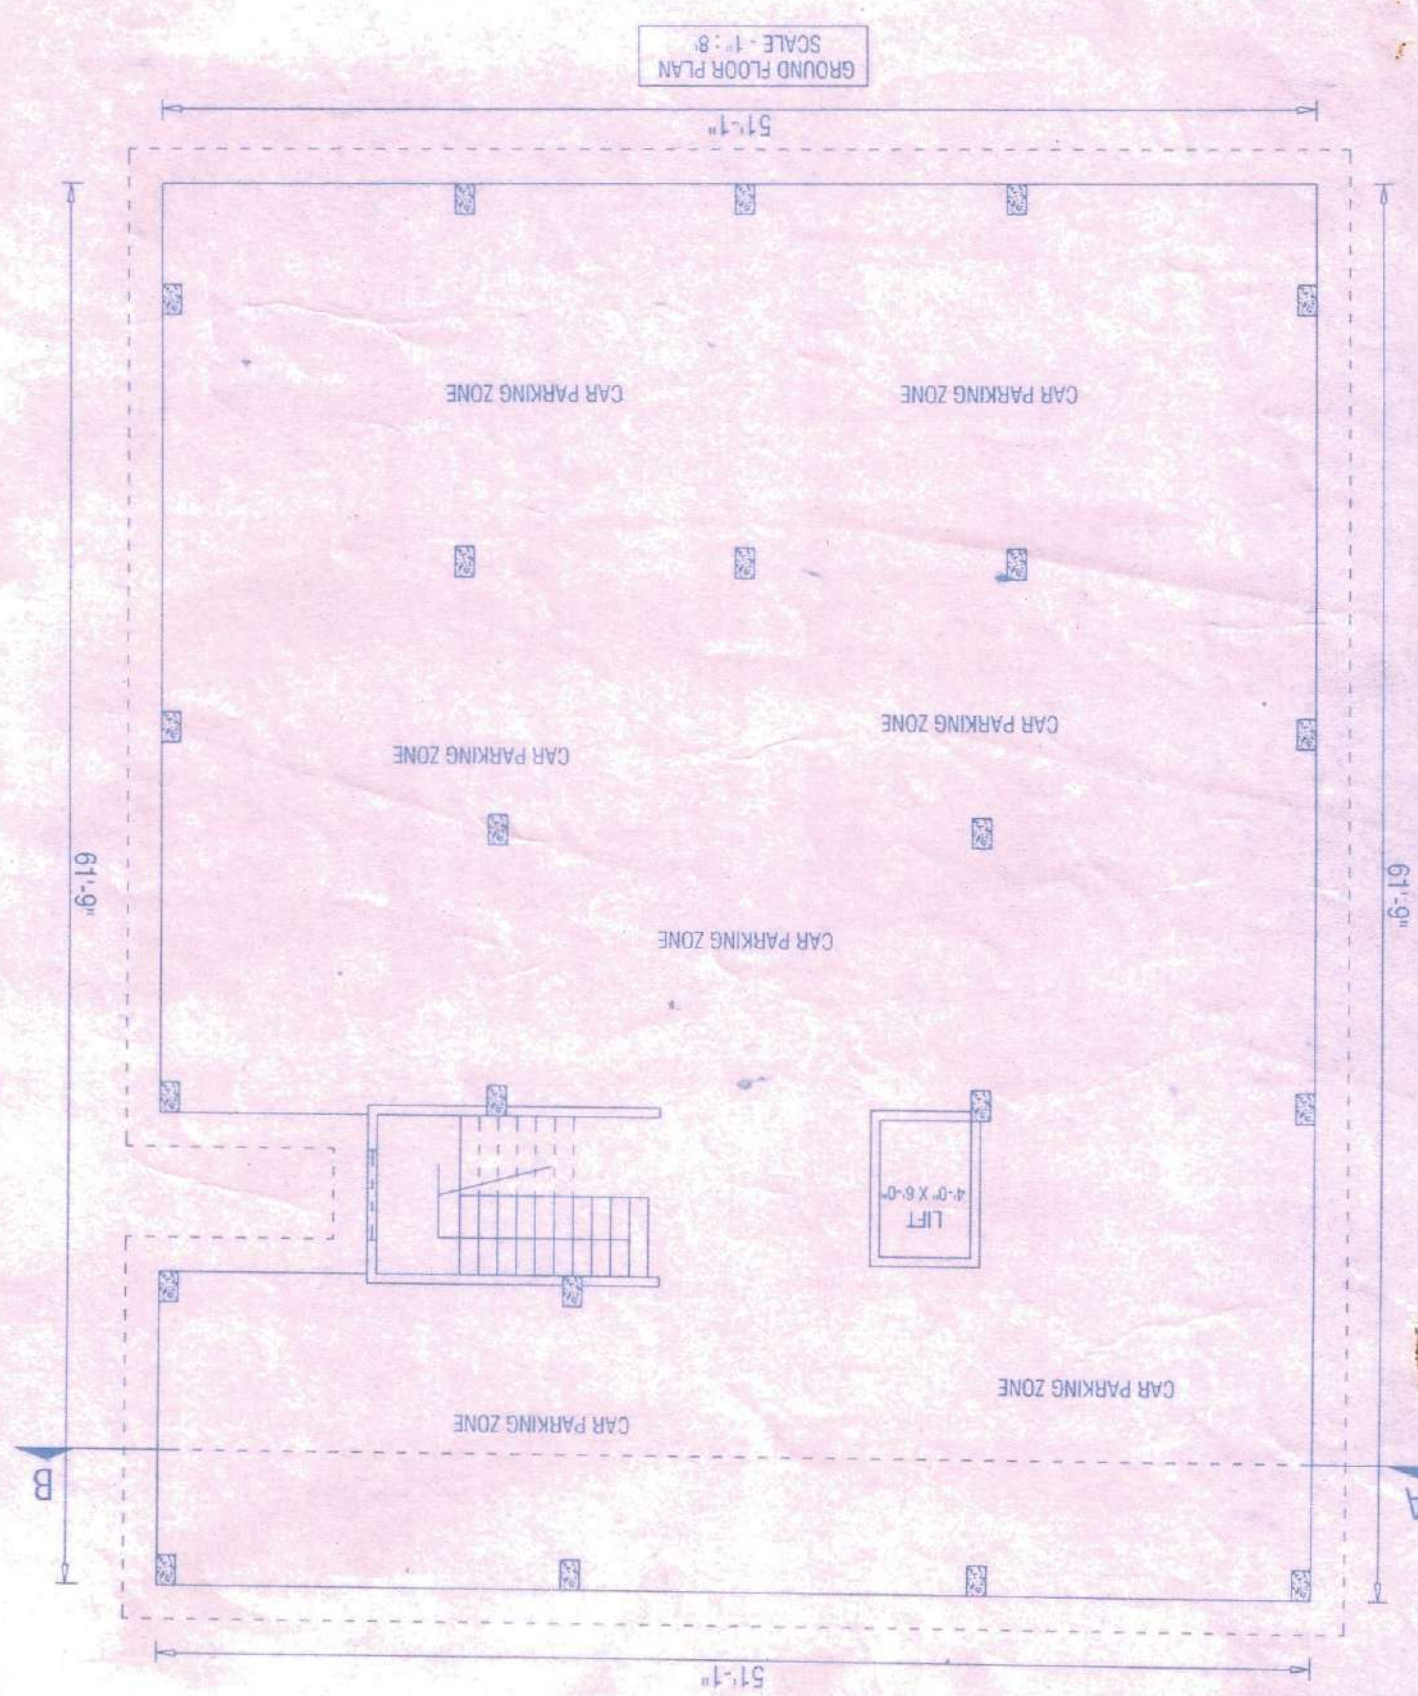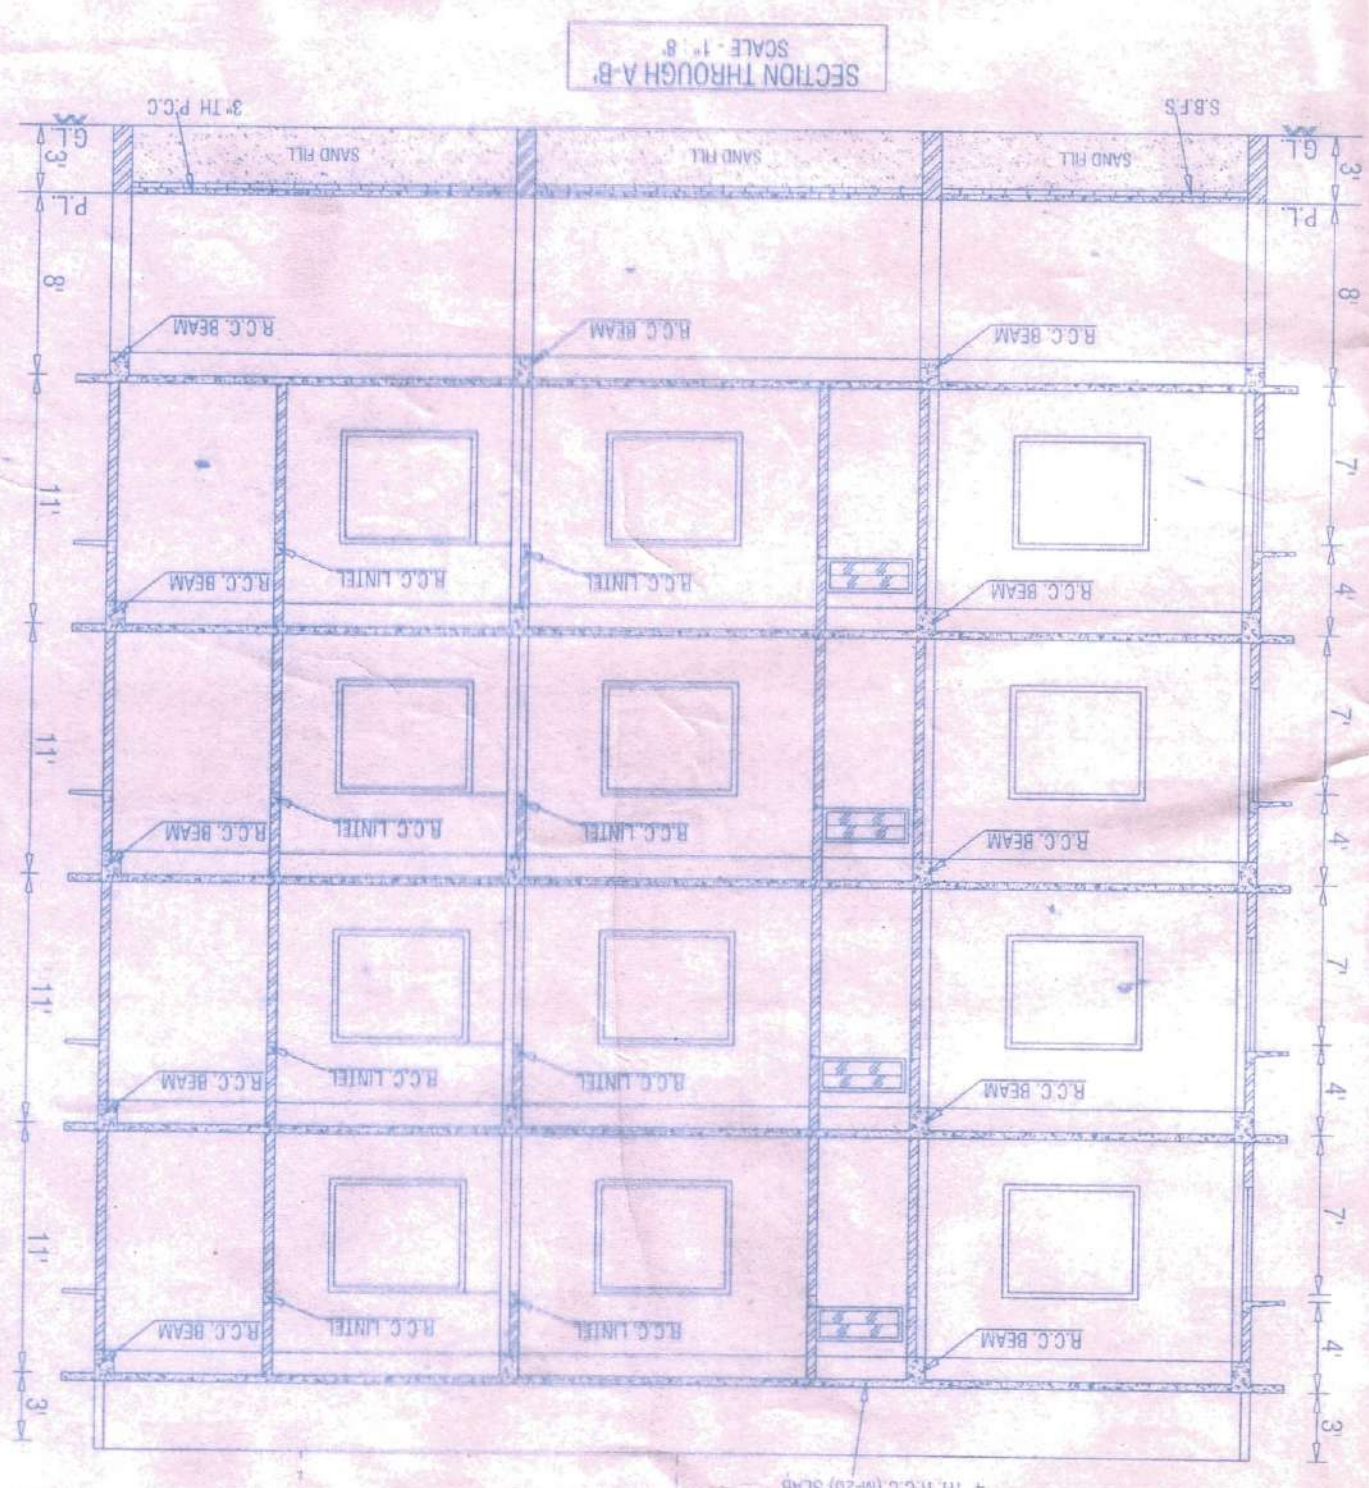


Valid for two years from the
date of issue approved subject
to the condition vide Memo
dated 14.8.15. attached herewith.
Vice Chairman
Alipurduar Municipality
14.05.15

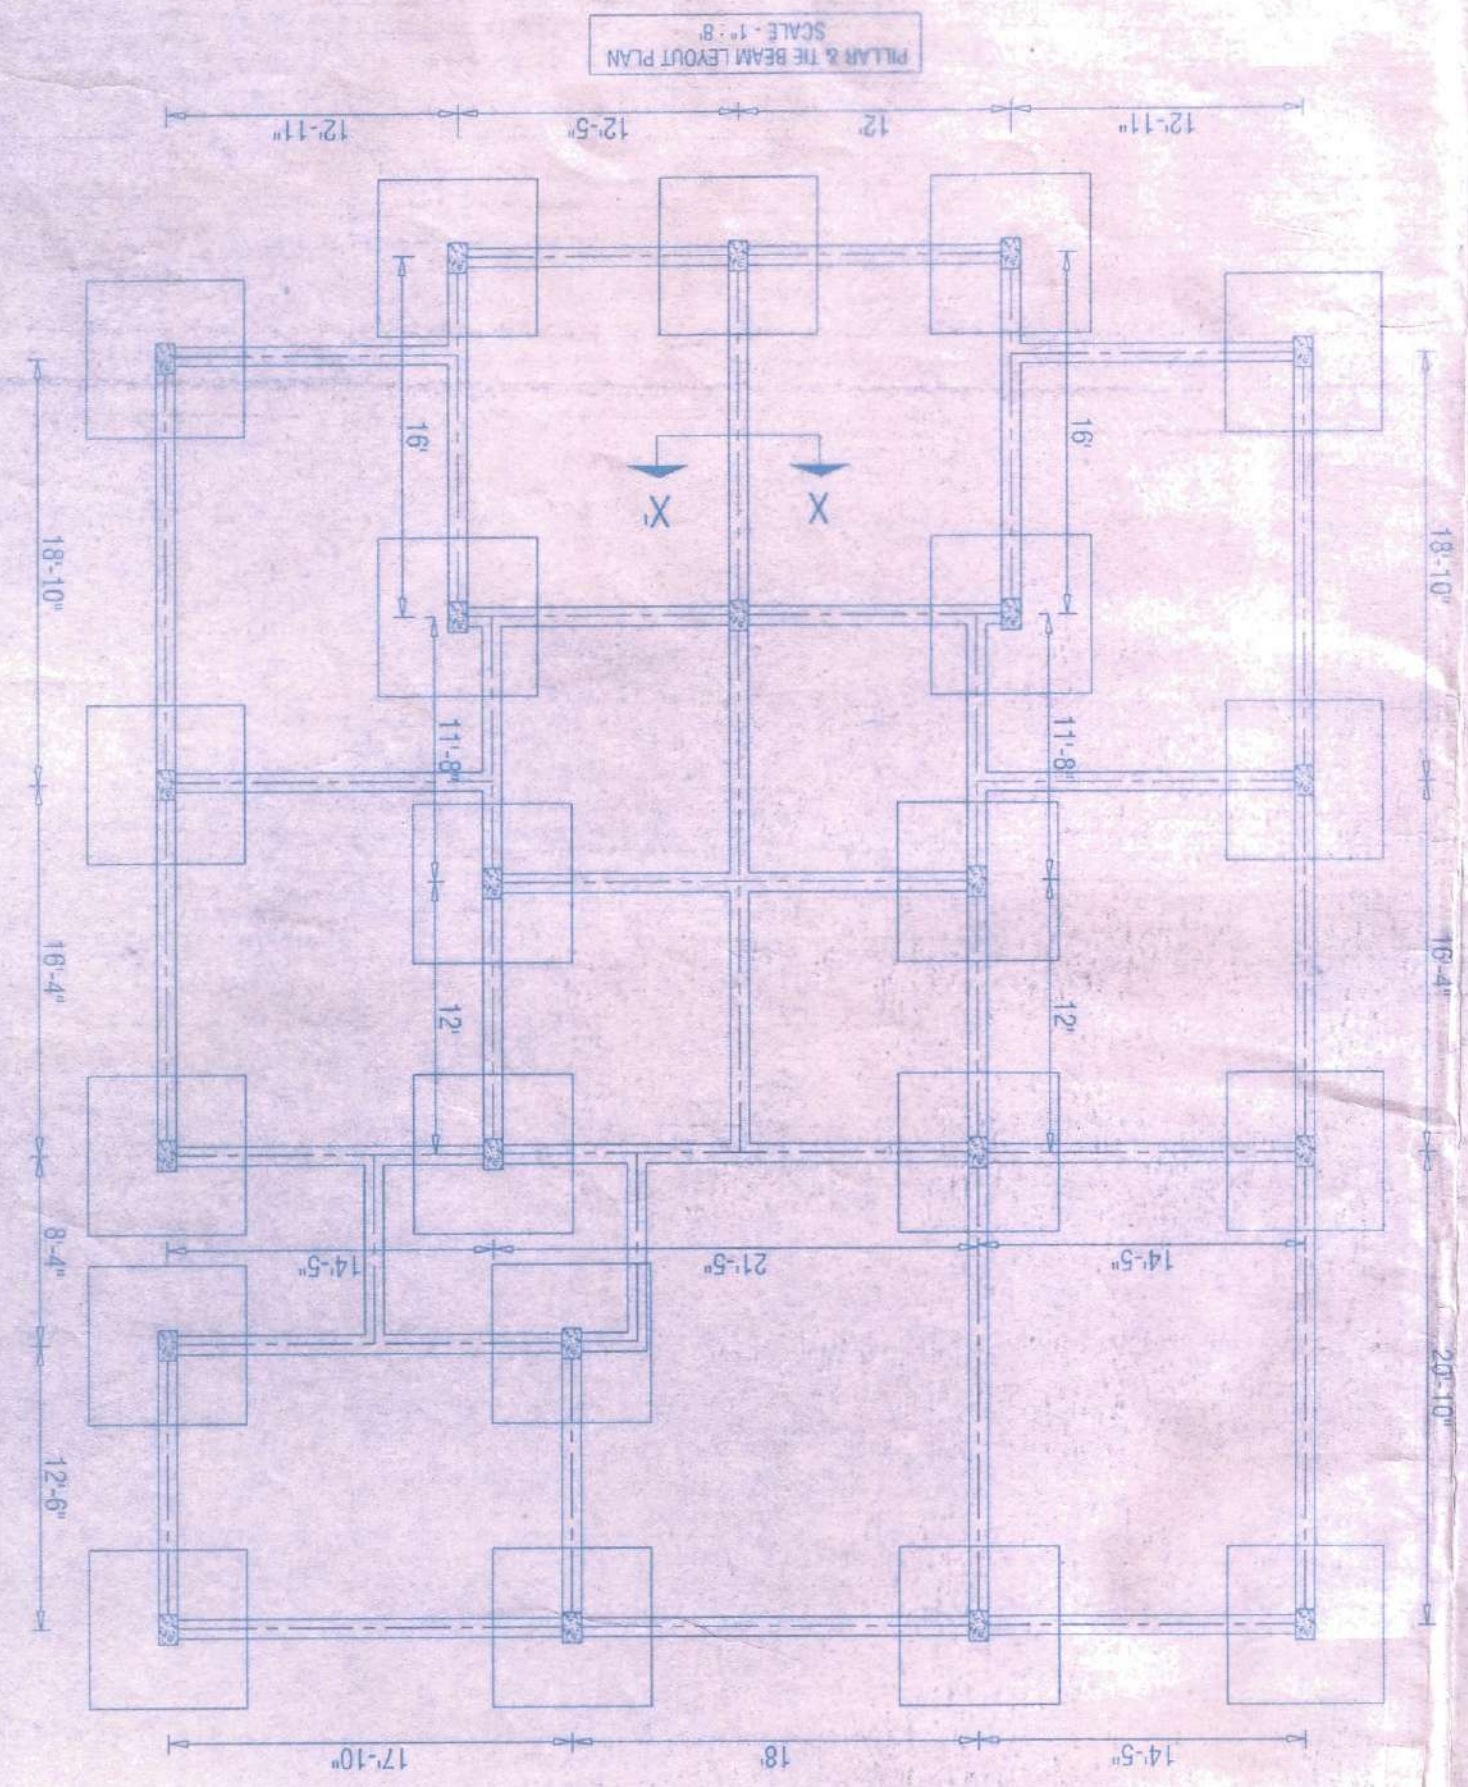


DOORS & WINDOWS SCHEDULE

DOORS	
D1- 3'-3"X7'-0"	W1- 6'-0"X5'-0"
D2- 3'-0"X7'-0"	W2- 3'-0"X5'-0"
D3- 2'-6"X7'-0"	V1- 3'-0"X1'-6"


SCALE - 1" = 4'

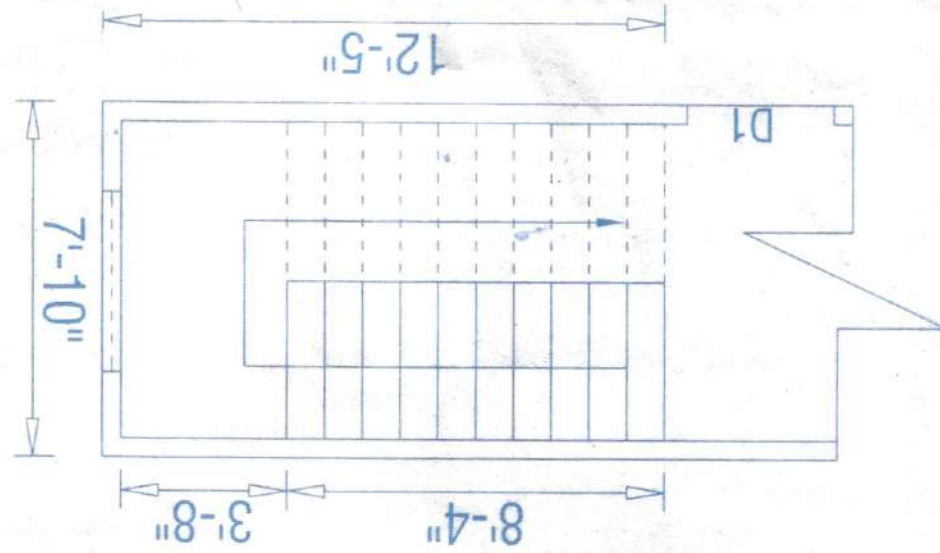


SCALE - 1" = 3'

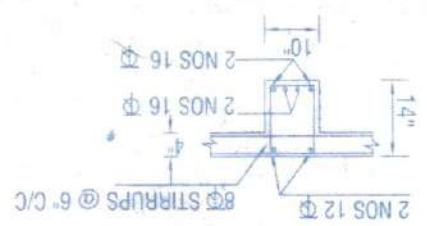


SCALE - 1" = 3'

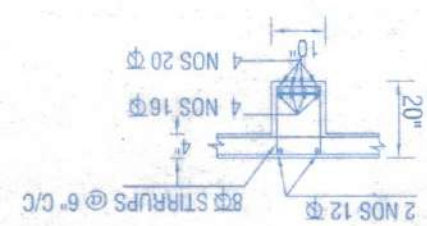


SCALE - 1" = 3'

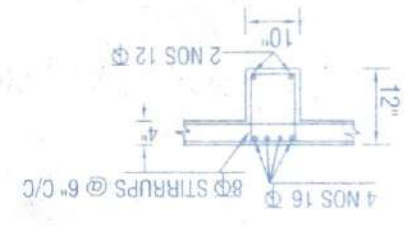


SCALE - 1" = 3'

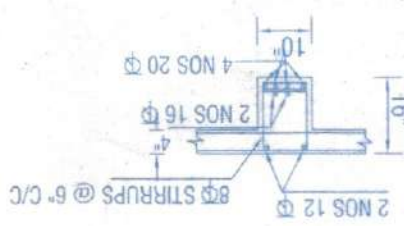


SCALE - 1" = 2'

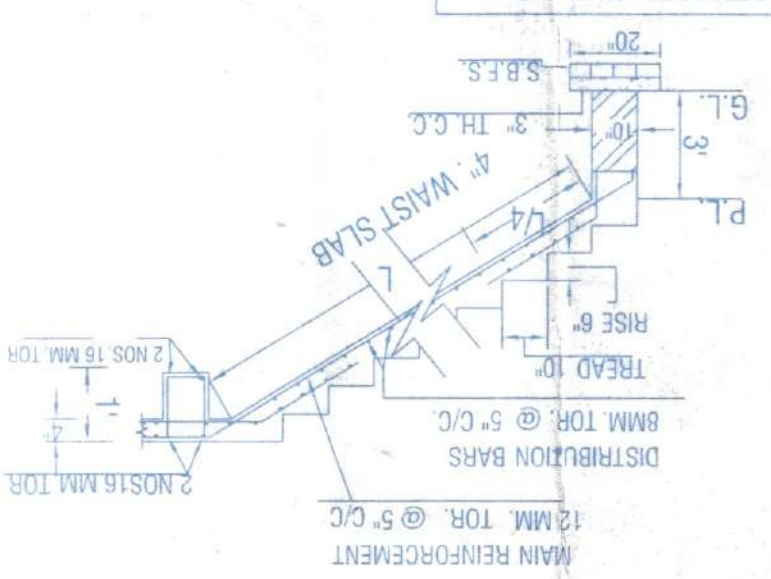


SCALE - 1" = 2'

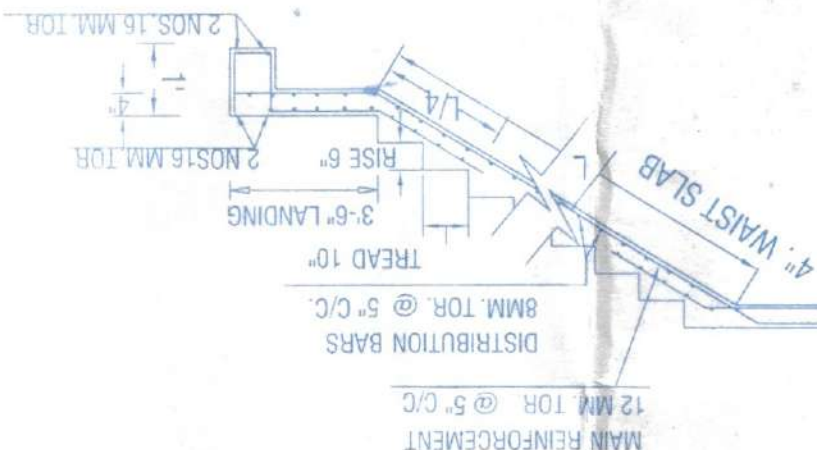


SCALE - 1" = 3'

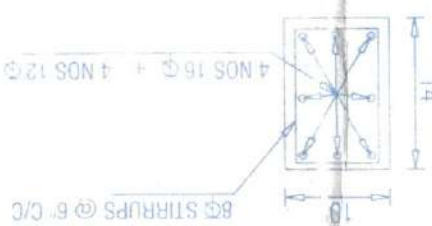


SCALE - 1" = 3'

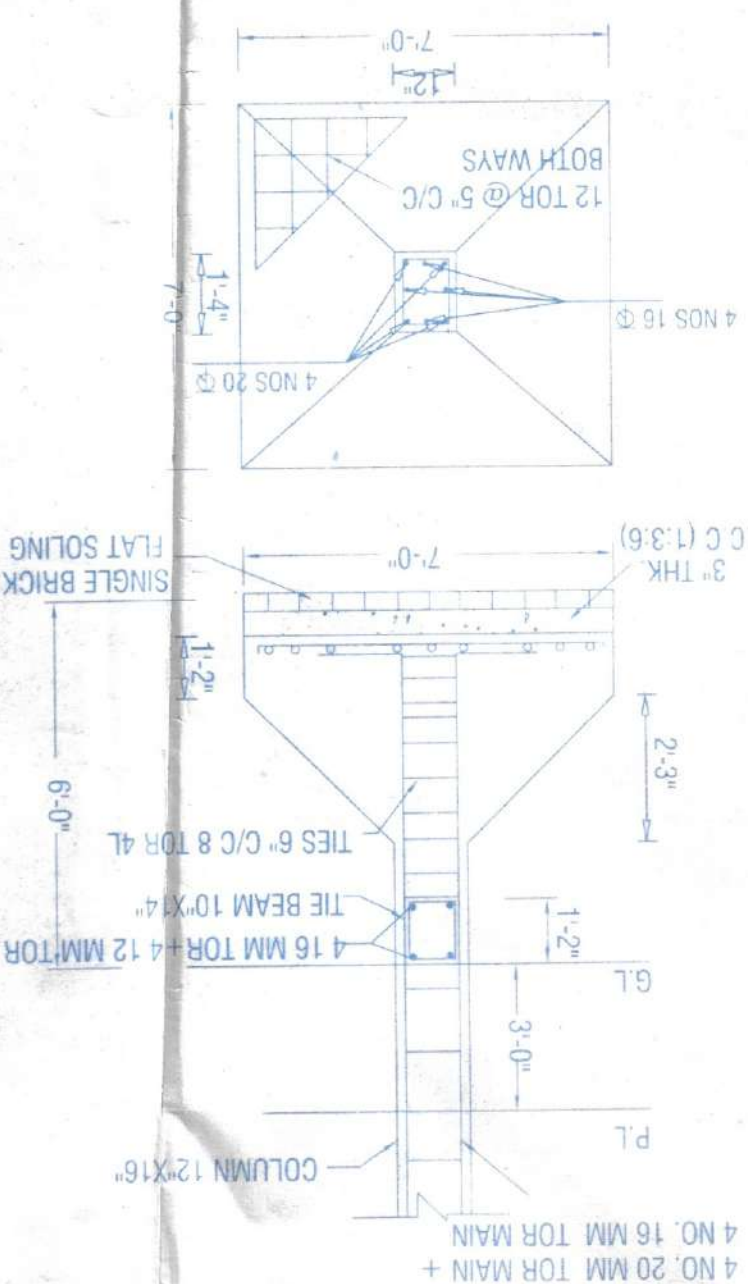

SCALE - 1" = 3'

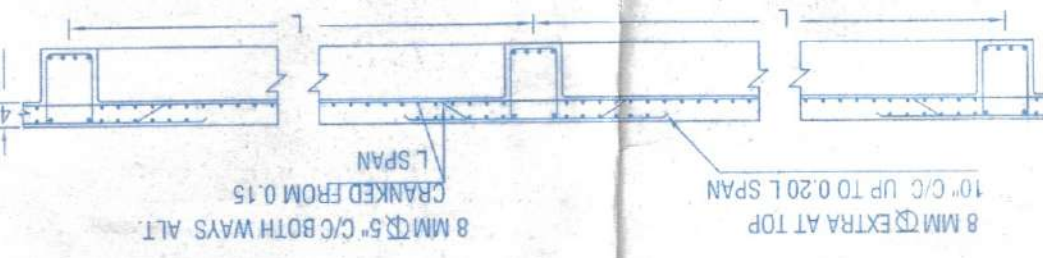

SCALE - 1" = 3'

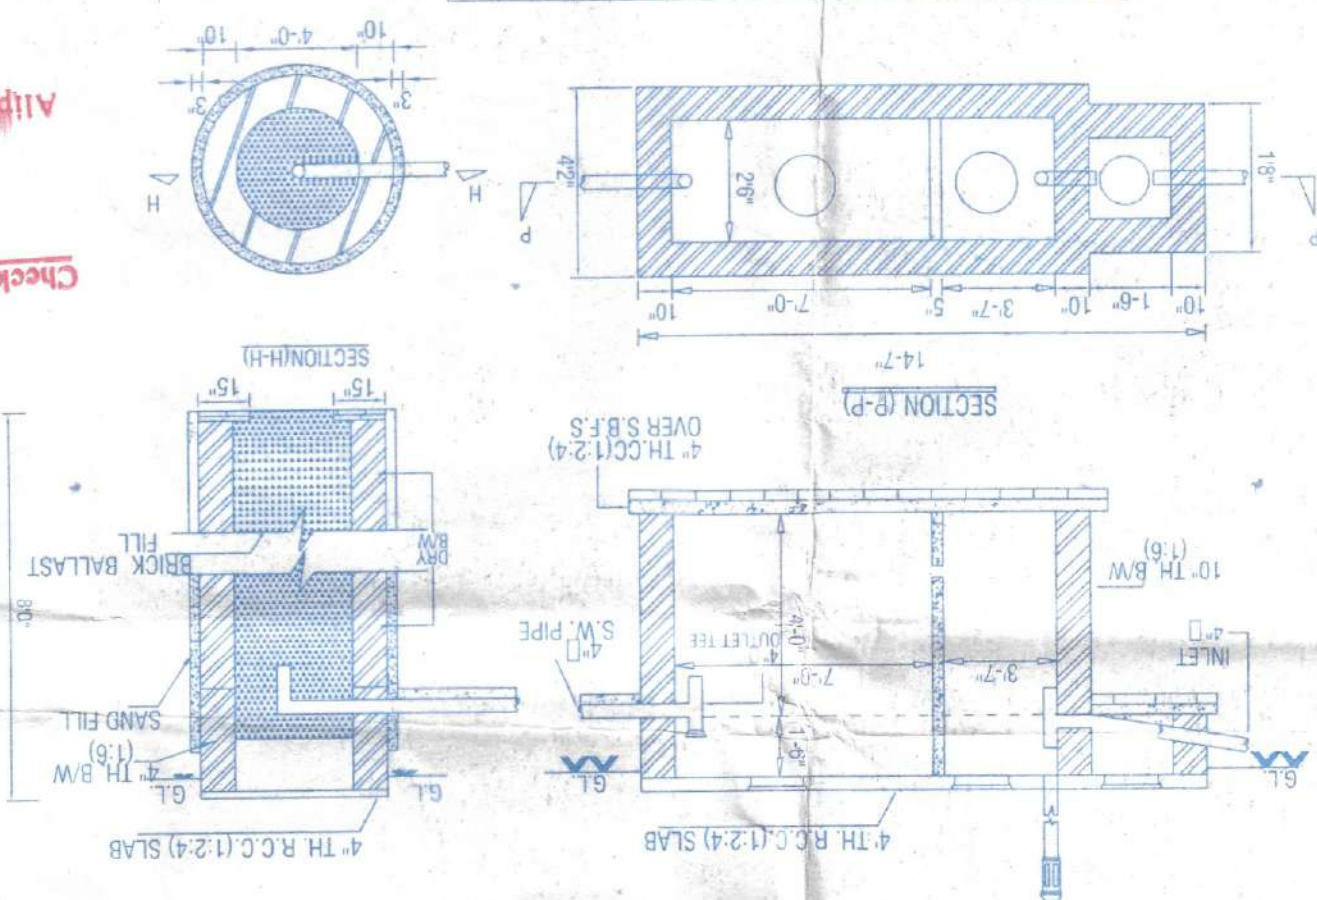

Valid for two years from the date of issue approved subject to the condition vide Memo no. 24/V-8/15 dated 14.8.15 attached herewith.
Vice Chairman
Allpurdar Municipality
14.8.15

Checked and found Correct
S.A.B.
Allpurdar Municipality