




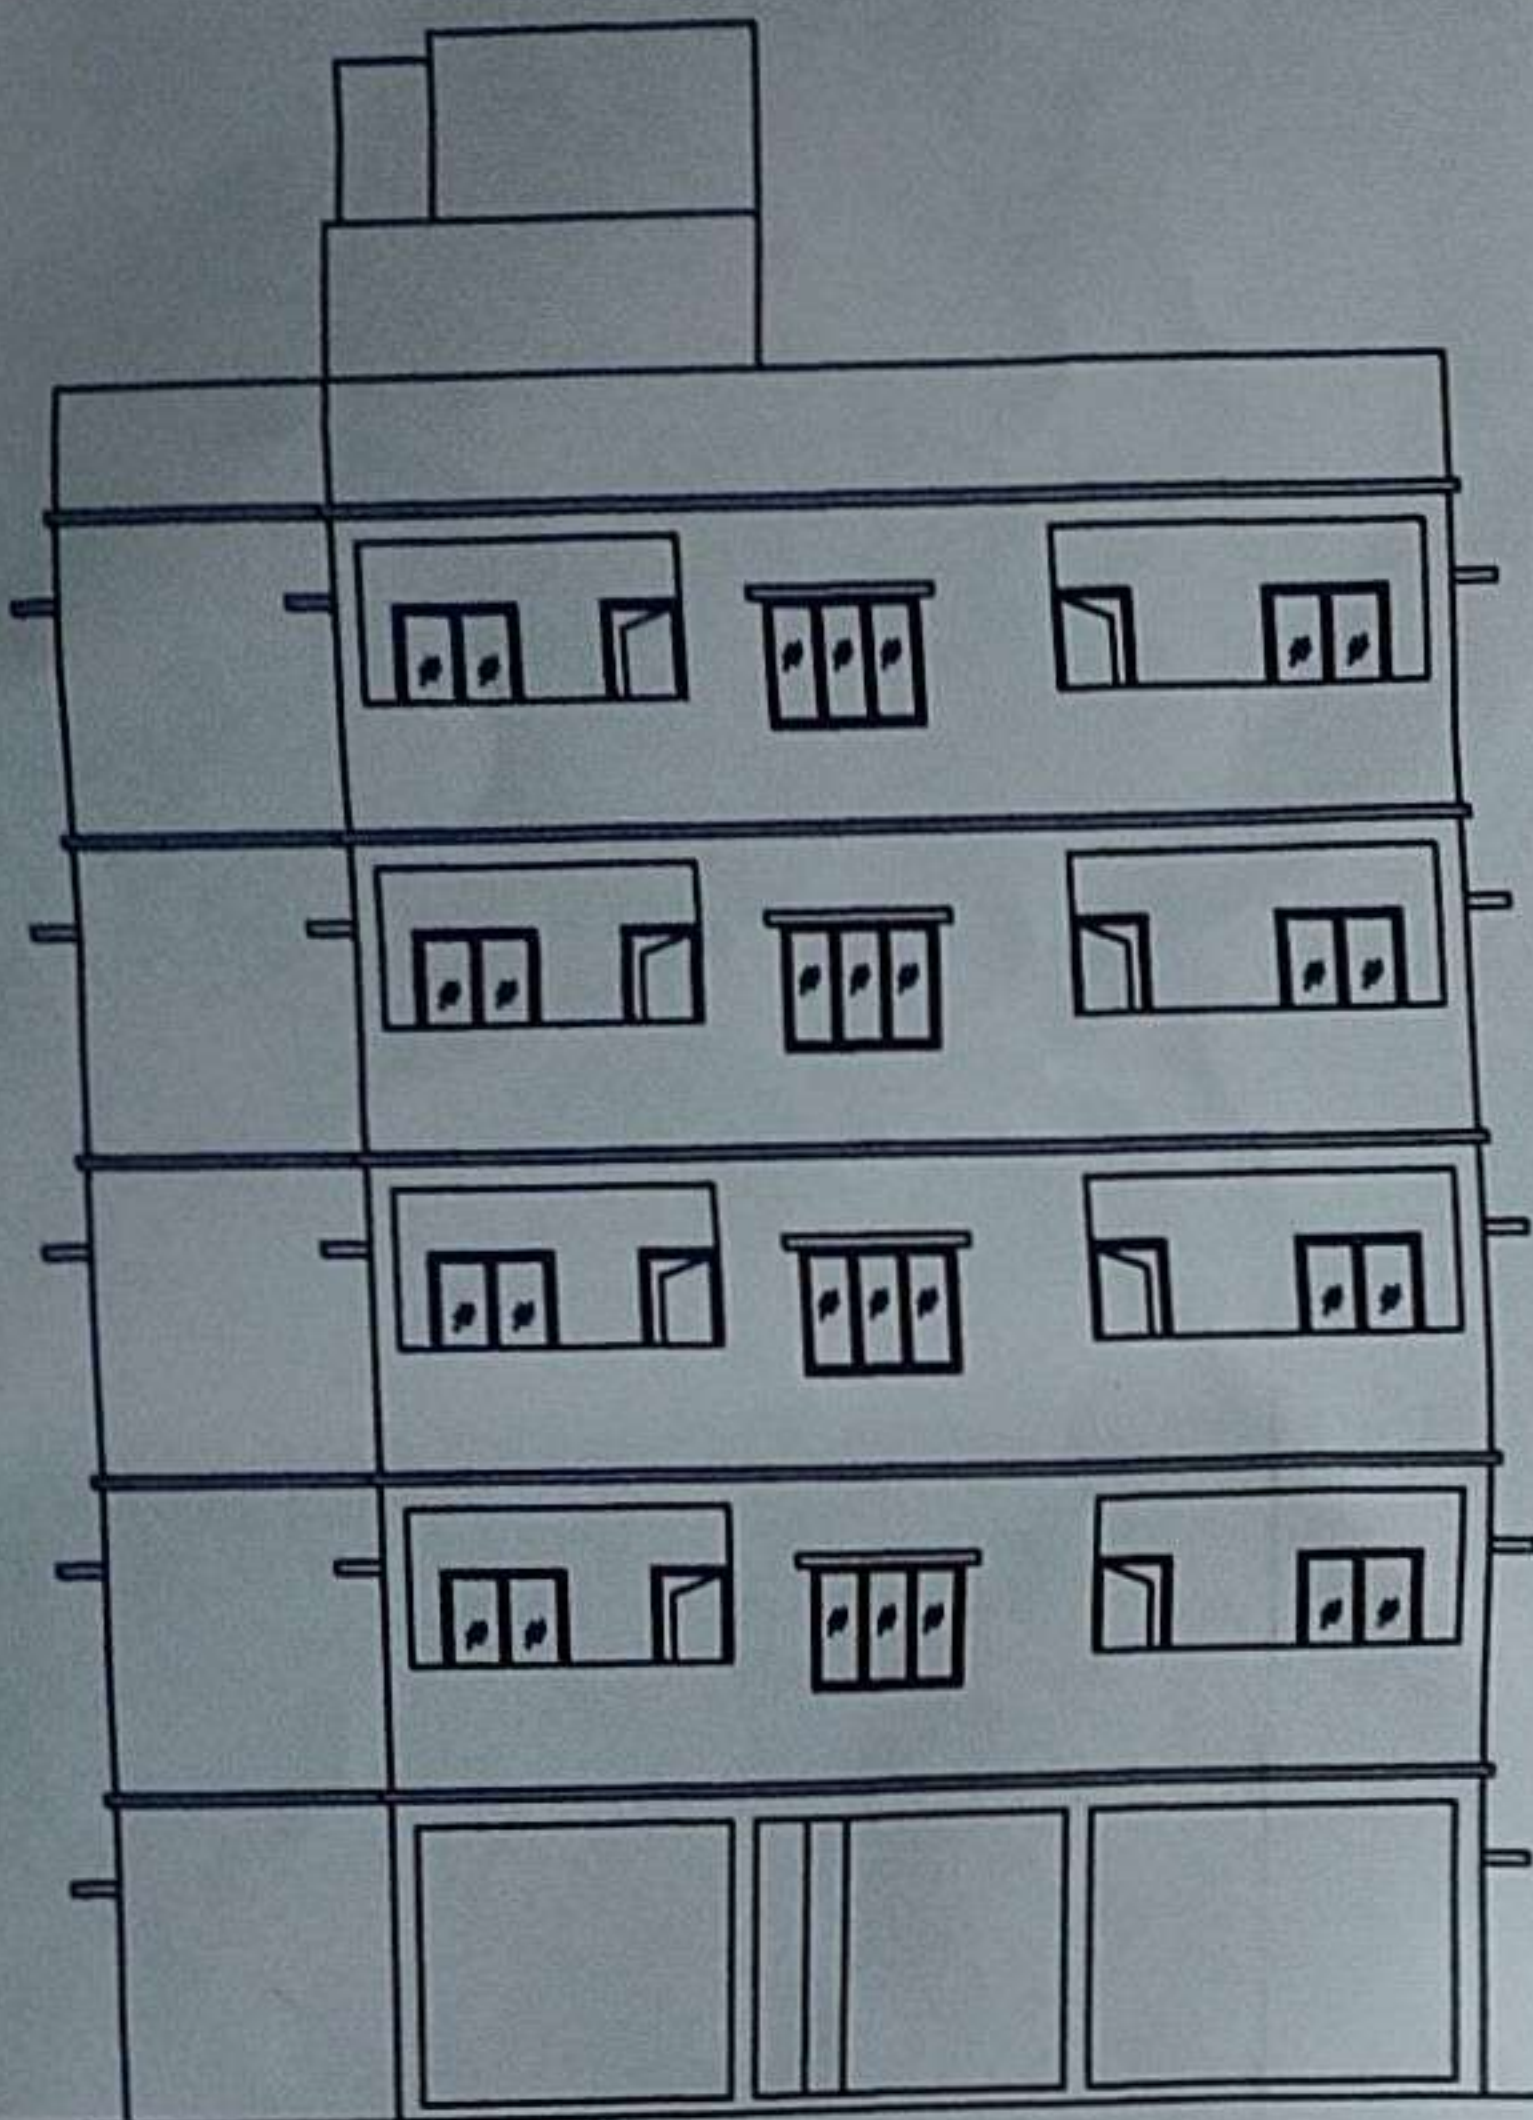

FRONT ELEVATION
SCALE 1:100

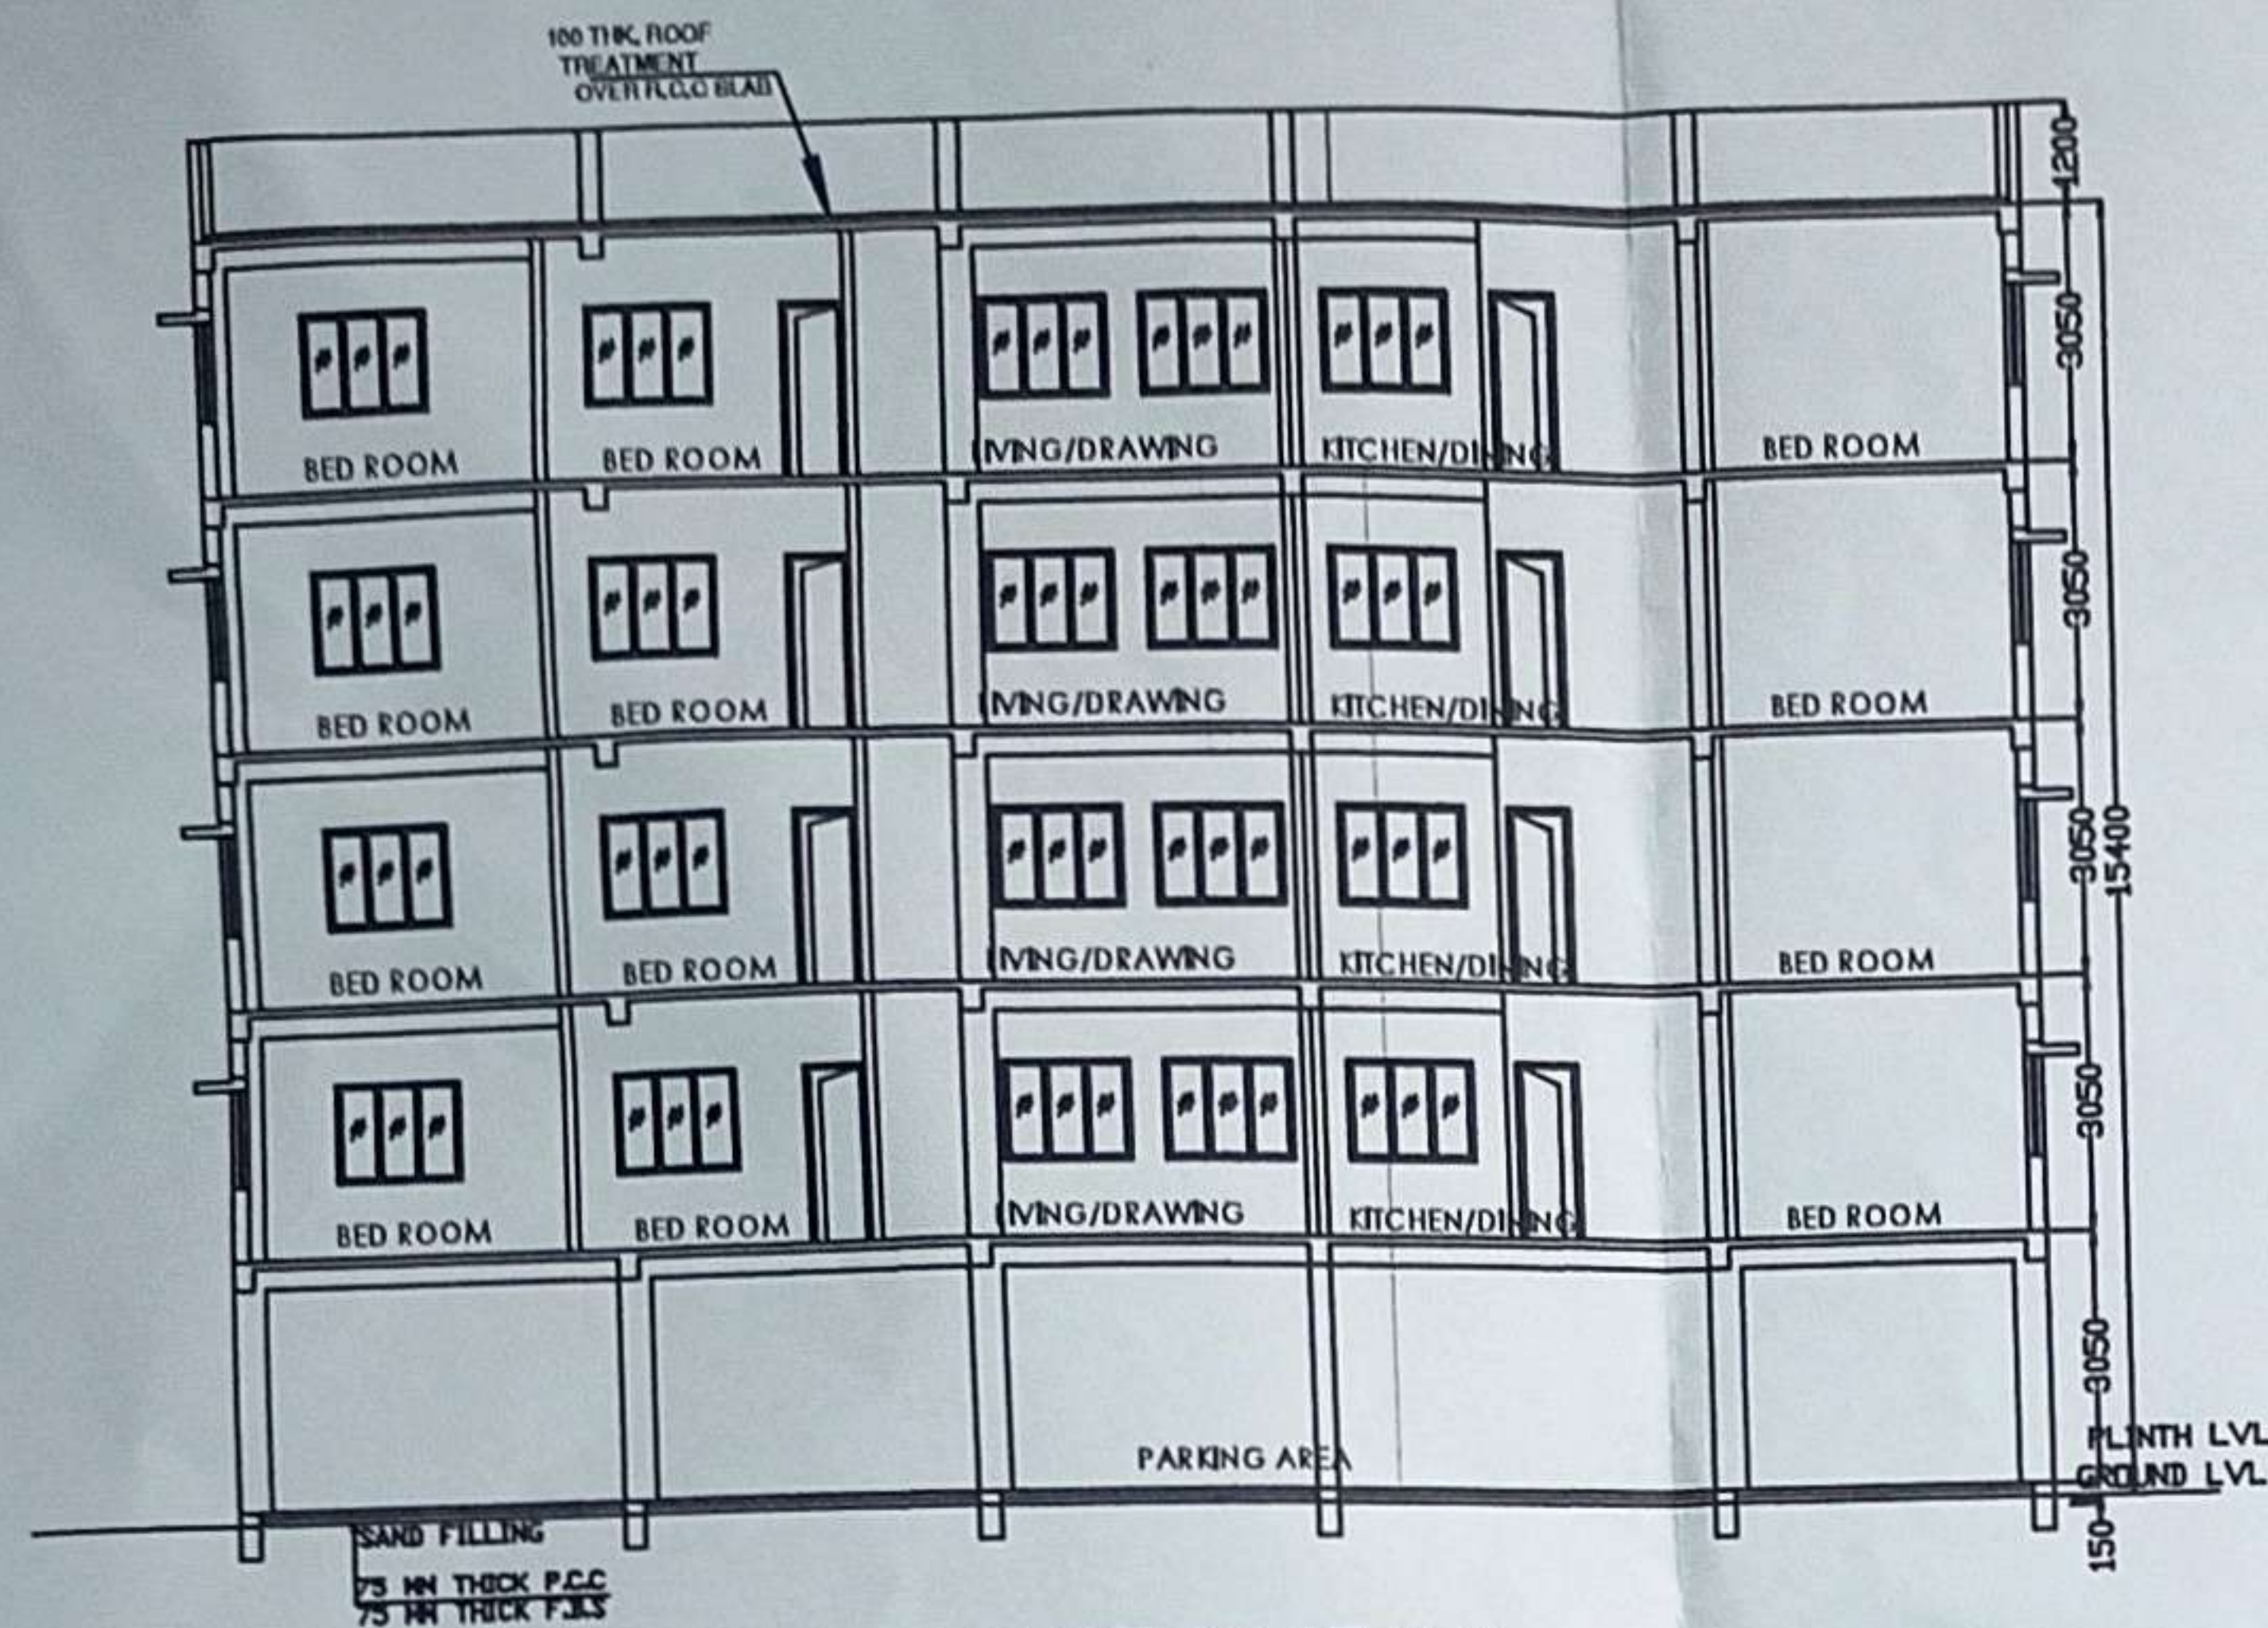

SECTION AT X-X
SCALE 1:100

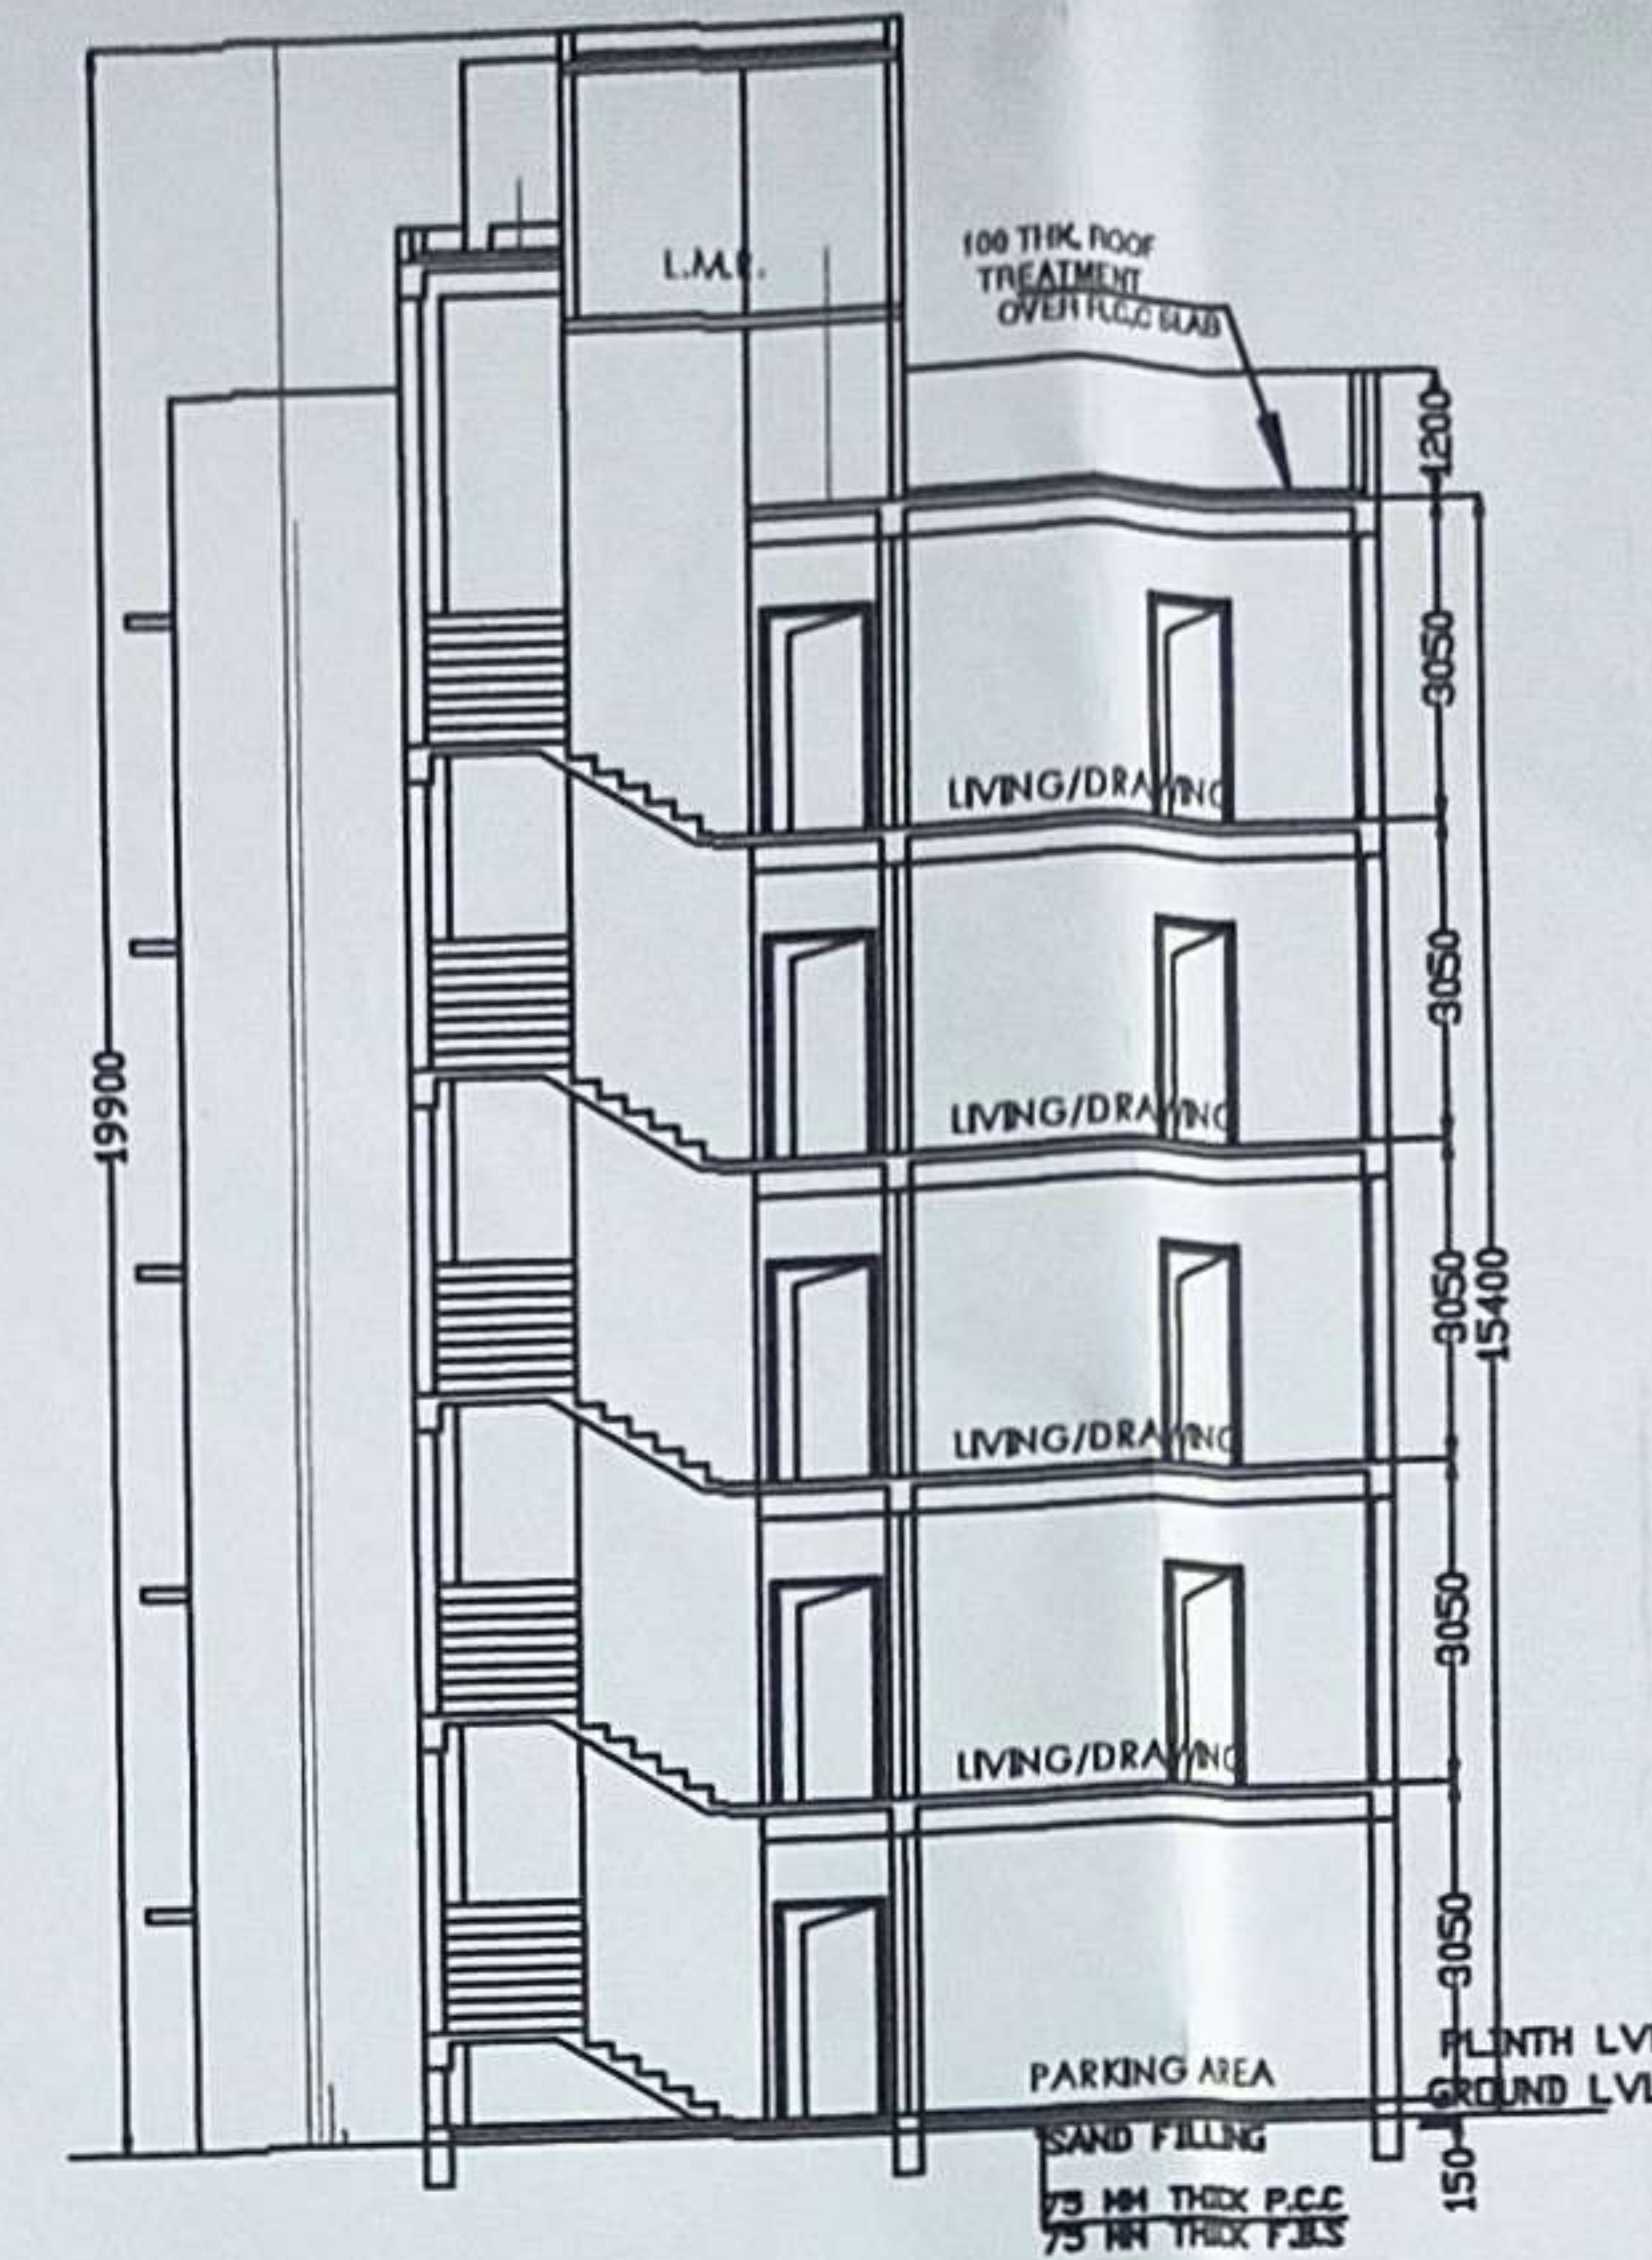

SECTION AT Y-Y
SCALE 1:100

GENERAL NOTES:-

1. ALL DIMENSIONS ARE IN MM.
2. WRITTEN MEASUREMENTS SHOULD BE FOLLOWED ALWAYS, DRAWINGS SHOULD NOT BE SCALED.
3. IN CASE OF ANY DISCREPANCY NOTICED IN THE DRAWINGS, IMMEDIATELY INFORM THE ARCHITECTS, BEFORE PROCEEDING WITH ANY WORK ON THAT PART.
4. ALL INTERNAL WALLS ARE 125 MM AND EXTERNAL WALLS ARE 250 MM THICK, UNLESS OTHERWISE MENTIONED.

DOOR WINDOW SCHEDULE

MKD.	WIDTH.	SILL HT.	INTEL HT.	REMARKS
CG	1200	00	2100	COLLAPSIBLE GATE
D1	1050	00	2100	WOODEN FLUSH DOOR
D2	900	00	2100	WOODEN FLUSH DOOR
D3	750	00	2100	P.V.C. FLUSH DOOR
W1	1500	900	2100	MS ROLLED SEC WINDOW
W2	1200	900	2100	MS ROLLED SEC WINDOW
W3	900	900	2100	MS ROLLED SEC WINDOW
W4	600	1500	2100	MS ROLLED SEC WINDOW

AREA STATEMENTS:-

TOTAL AREA OF LAND = 6K-13CH-95FT = 456.52 SQM (AS PER DEED)
 TOTAL AREA OF LAND = 456.5 SQM (MEASURED)
 PROPOSED GROUND FLOOR AREA = 236.62 SQM
 CAR PARKING AREA = 170.04 SQM
 PROPOSED 1ST/2ND/3RD/4TH FLOOR AREA = 236.62 SQM
 TOTAL COVERED AREA OF THE BUILDING = 1183.1 SQM
 PERMISSIBLE GROUND COVERAGE = 52.2
 PROPOSED GROUND COVERAGE = 51.83
 HEIGHT OF THE BUILDING = 15.4 M (FROM GROUND LEVEL)

NAME OF OWNER :-

1. ANIMA CHAKRABORTY
2. SOUMYA CHAKRABORTY
3. AMIT KUMAR SAHA
4. PINKY CHAKRABORTY

CERTIFICATES OF OWNERS

I/WE DO HEREBY UNDERTAKE WITH FULL RESPONSIBILITY THAT
 1) I/WE SHALL ENGAGE ARCHITECT & STRUCTURAL ENGINEER DURING CONSTRUCTION.
 2) I/WE SHALL FOLLOW THE INSTRUCTION OF ARCHITECT & STRUCTURAL ENGINEER DURING CONSTRUCTION.
 3) MUNICIPAL AUTHORITY WILL NOT BE LIABLE FOR STABILITY OF THE BUILDING ADJOINING STRUCTURES.
 *IF ANY SUBMITTED DOCUMENTS ARE FOUND TO BE FAKE THE KMC AUTHORITY WILL REVOKE THE SANCTION PLAN.
 *THE CONSTRUCTION OF WATER RESERVOIR AND SEPTIC TANK WILL BE UNDERTAKEN UNDER THE GUIDANCE OF ARCHITECT & STRUCTURAL ENGINEER, BEFORE STARTING OF BUILDING FOUNDATION WORK.

MAA JAGADHARTI CONSTRUCTION
Amit Kumar Saha
 Partner

SIGNATURE OF OWNERS:
 1. ANIMA CHAKRABORTY
 2. SOUMYA CHAKRABORTY
 3. AMIT KUMAR SAHA
 4. PINKY CHAKRABORTY

CERTIFICATES OF ENGINEER :-

IT IS TO CERTIFIED THAT THE FOUNDATION AND SUPER STRUCTURE HAVE BEEN DESIGNED BY ME THAT SAFE IN ALL RESPECTS INCLUDING THE CONSIDERATION OF BEARING CAPACITY AND SETTLEMENT OF SOIL ETC.

PALLABI GUHA NEOGI
 Dis. Arch. B. Tech (Civil), A.M.I.E. (I)
 Architect, Structural & Chartered Engineer (Civil)
 Enrollment No. - 831/2002113135
 40, Adarsha Pally, D.P. Nagar, Belgharia, Kol-56
 M-9062548230

SIGNATURE OF ENGINEER
PALLABI GUHA NEOGI

PROJECT:-

PROPOSED FIVE STORED RESIDENTIAL BUILDING AT PREMISES NO - 63, ADARSHA PALLY, BELGHARIA, KOLKATA - 700056, J.L. NO.-2, R.S. & L.R. PLOT NO. - 558, 1140, 558, 694, 693, R.S. & L.R. KHATIAN NO-141, 141/2707, TOUZI NO.- MOUZA - BASUDEBPUR, WARD NO.-25, HOLDING NO.-35, P.S.-BELGHARIA, DIST.-NORTH 24 PARGANAS, UNDER KAMARHATI MUNICIPALITY.

TITLE-

FLOOR PLAN, SECTION, ELEVATION, DETAIL OF SEPTIC TANK, S.U.G.W.R., SITE PLAN, STAIR.



DRAWN BY - PREM JIT SAHA
 CHECKED BY - PALLABI




ASSOCIATES guha.pallabi08@gmail.com
 Architecture, planning, interior, engineering

+91 9062548230
 +91 8240891609


40, Adarsha pally,
 D.P Nagar, Belgharia,
 KOLKATA-700056.

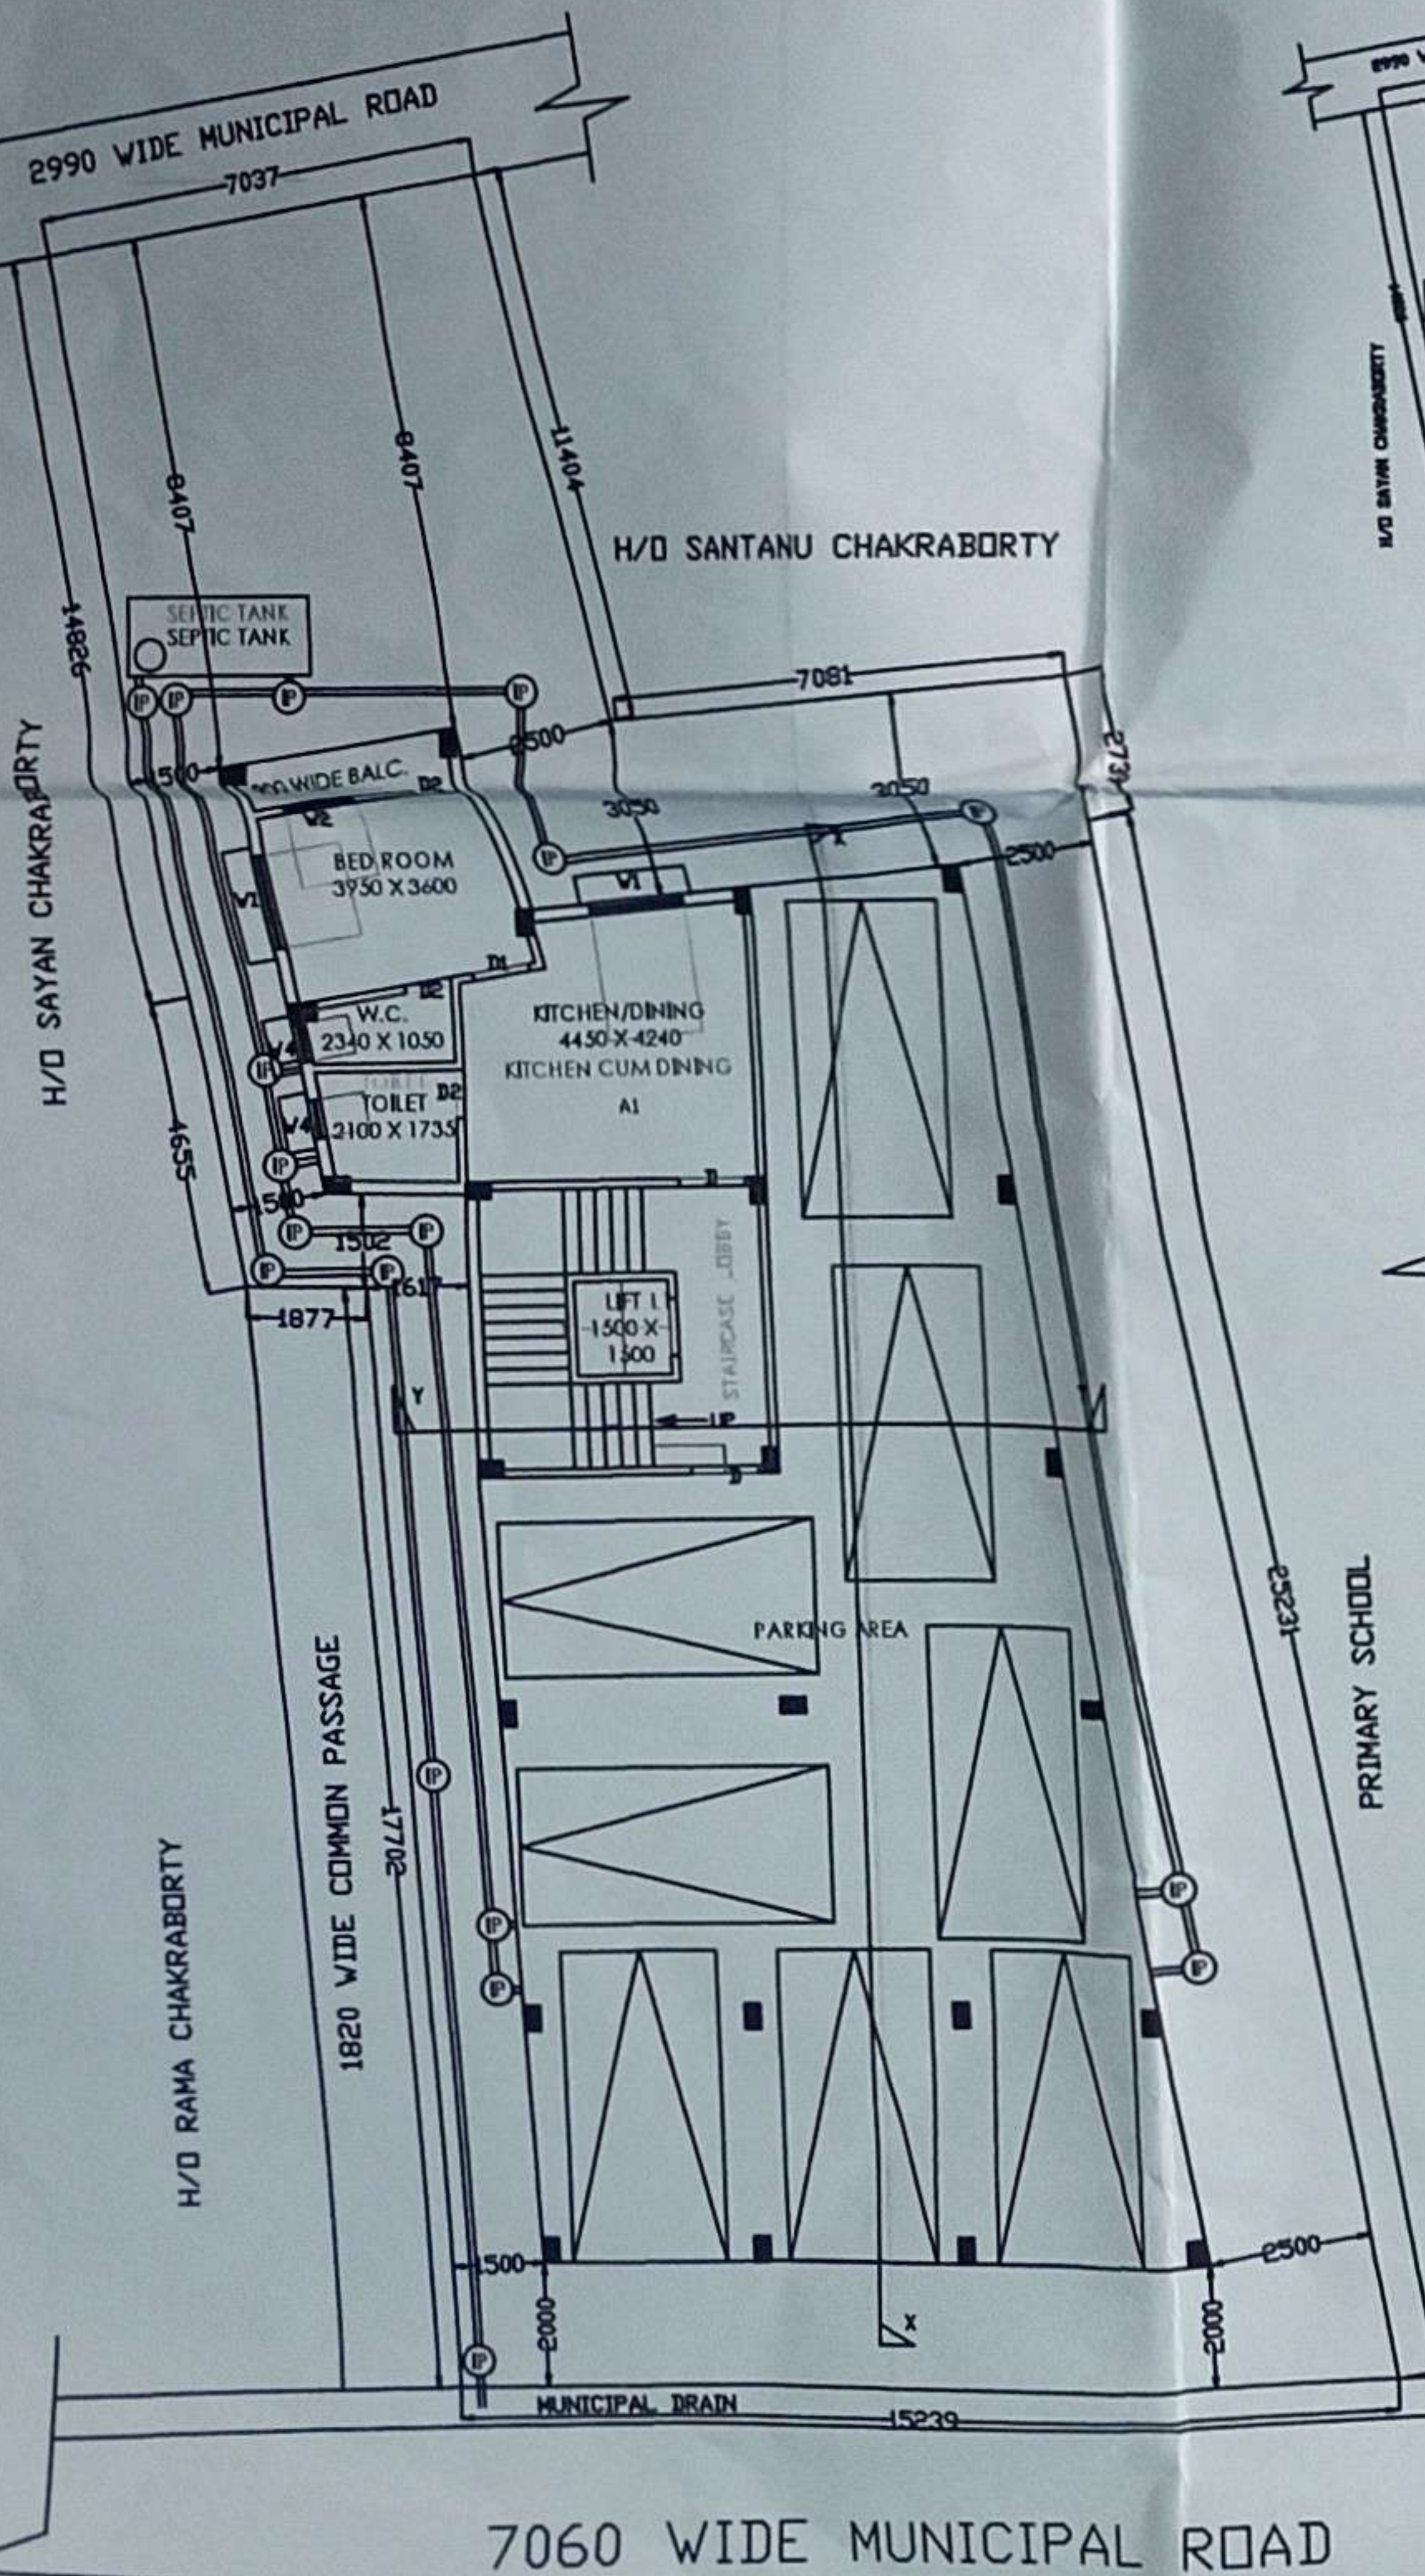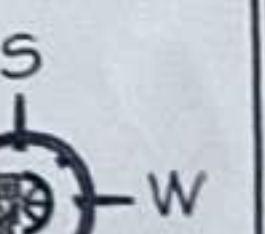


PROPOSED GROUND FLOOR PLAN
SCALE 1:100

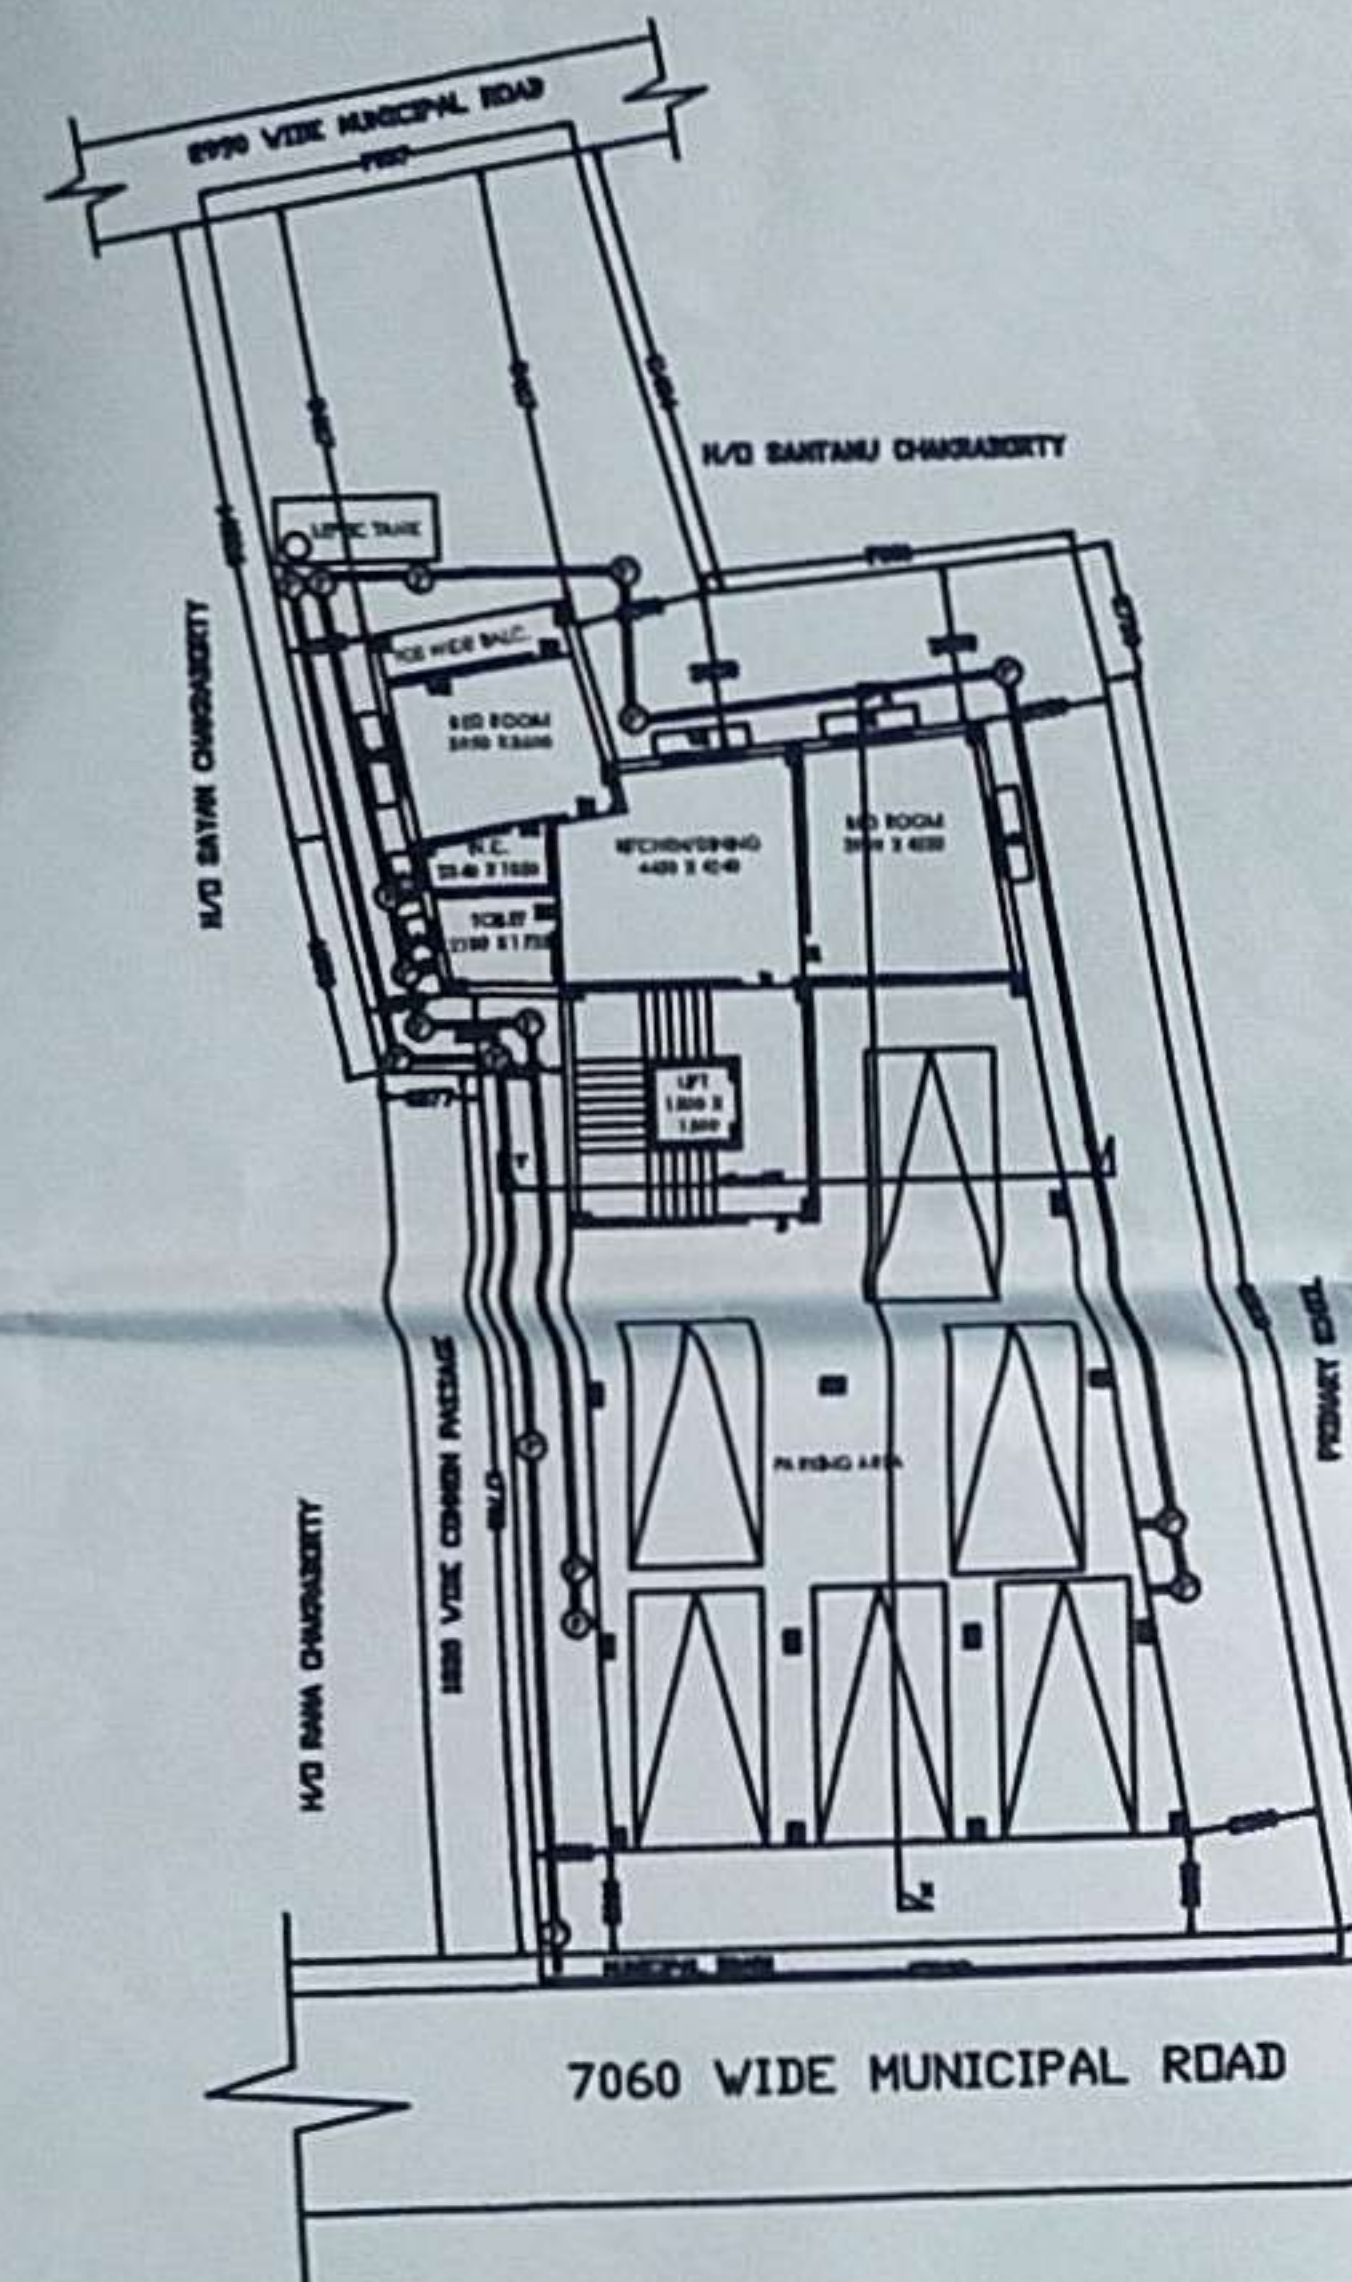


SITE PLAN
SCALE 1:200

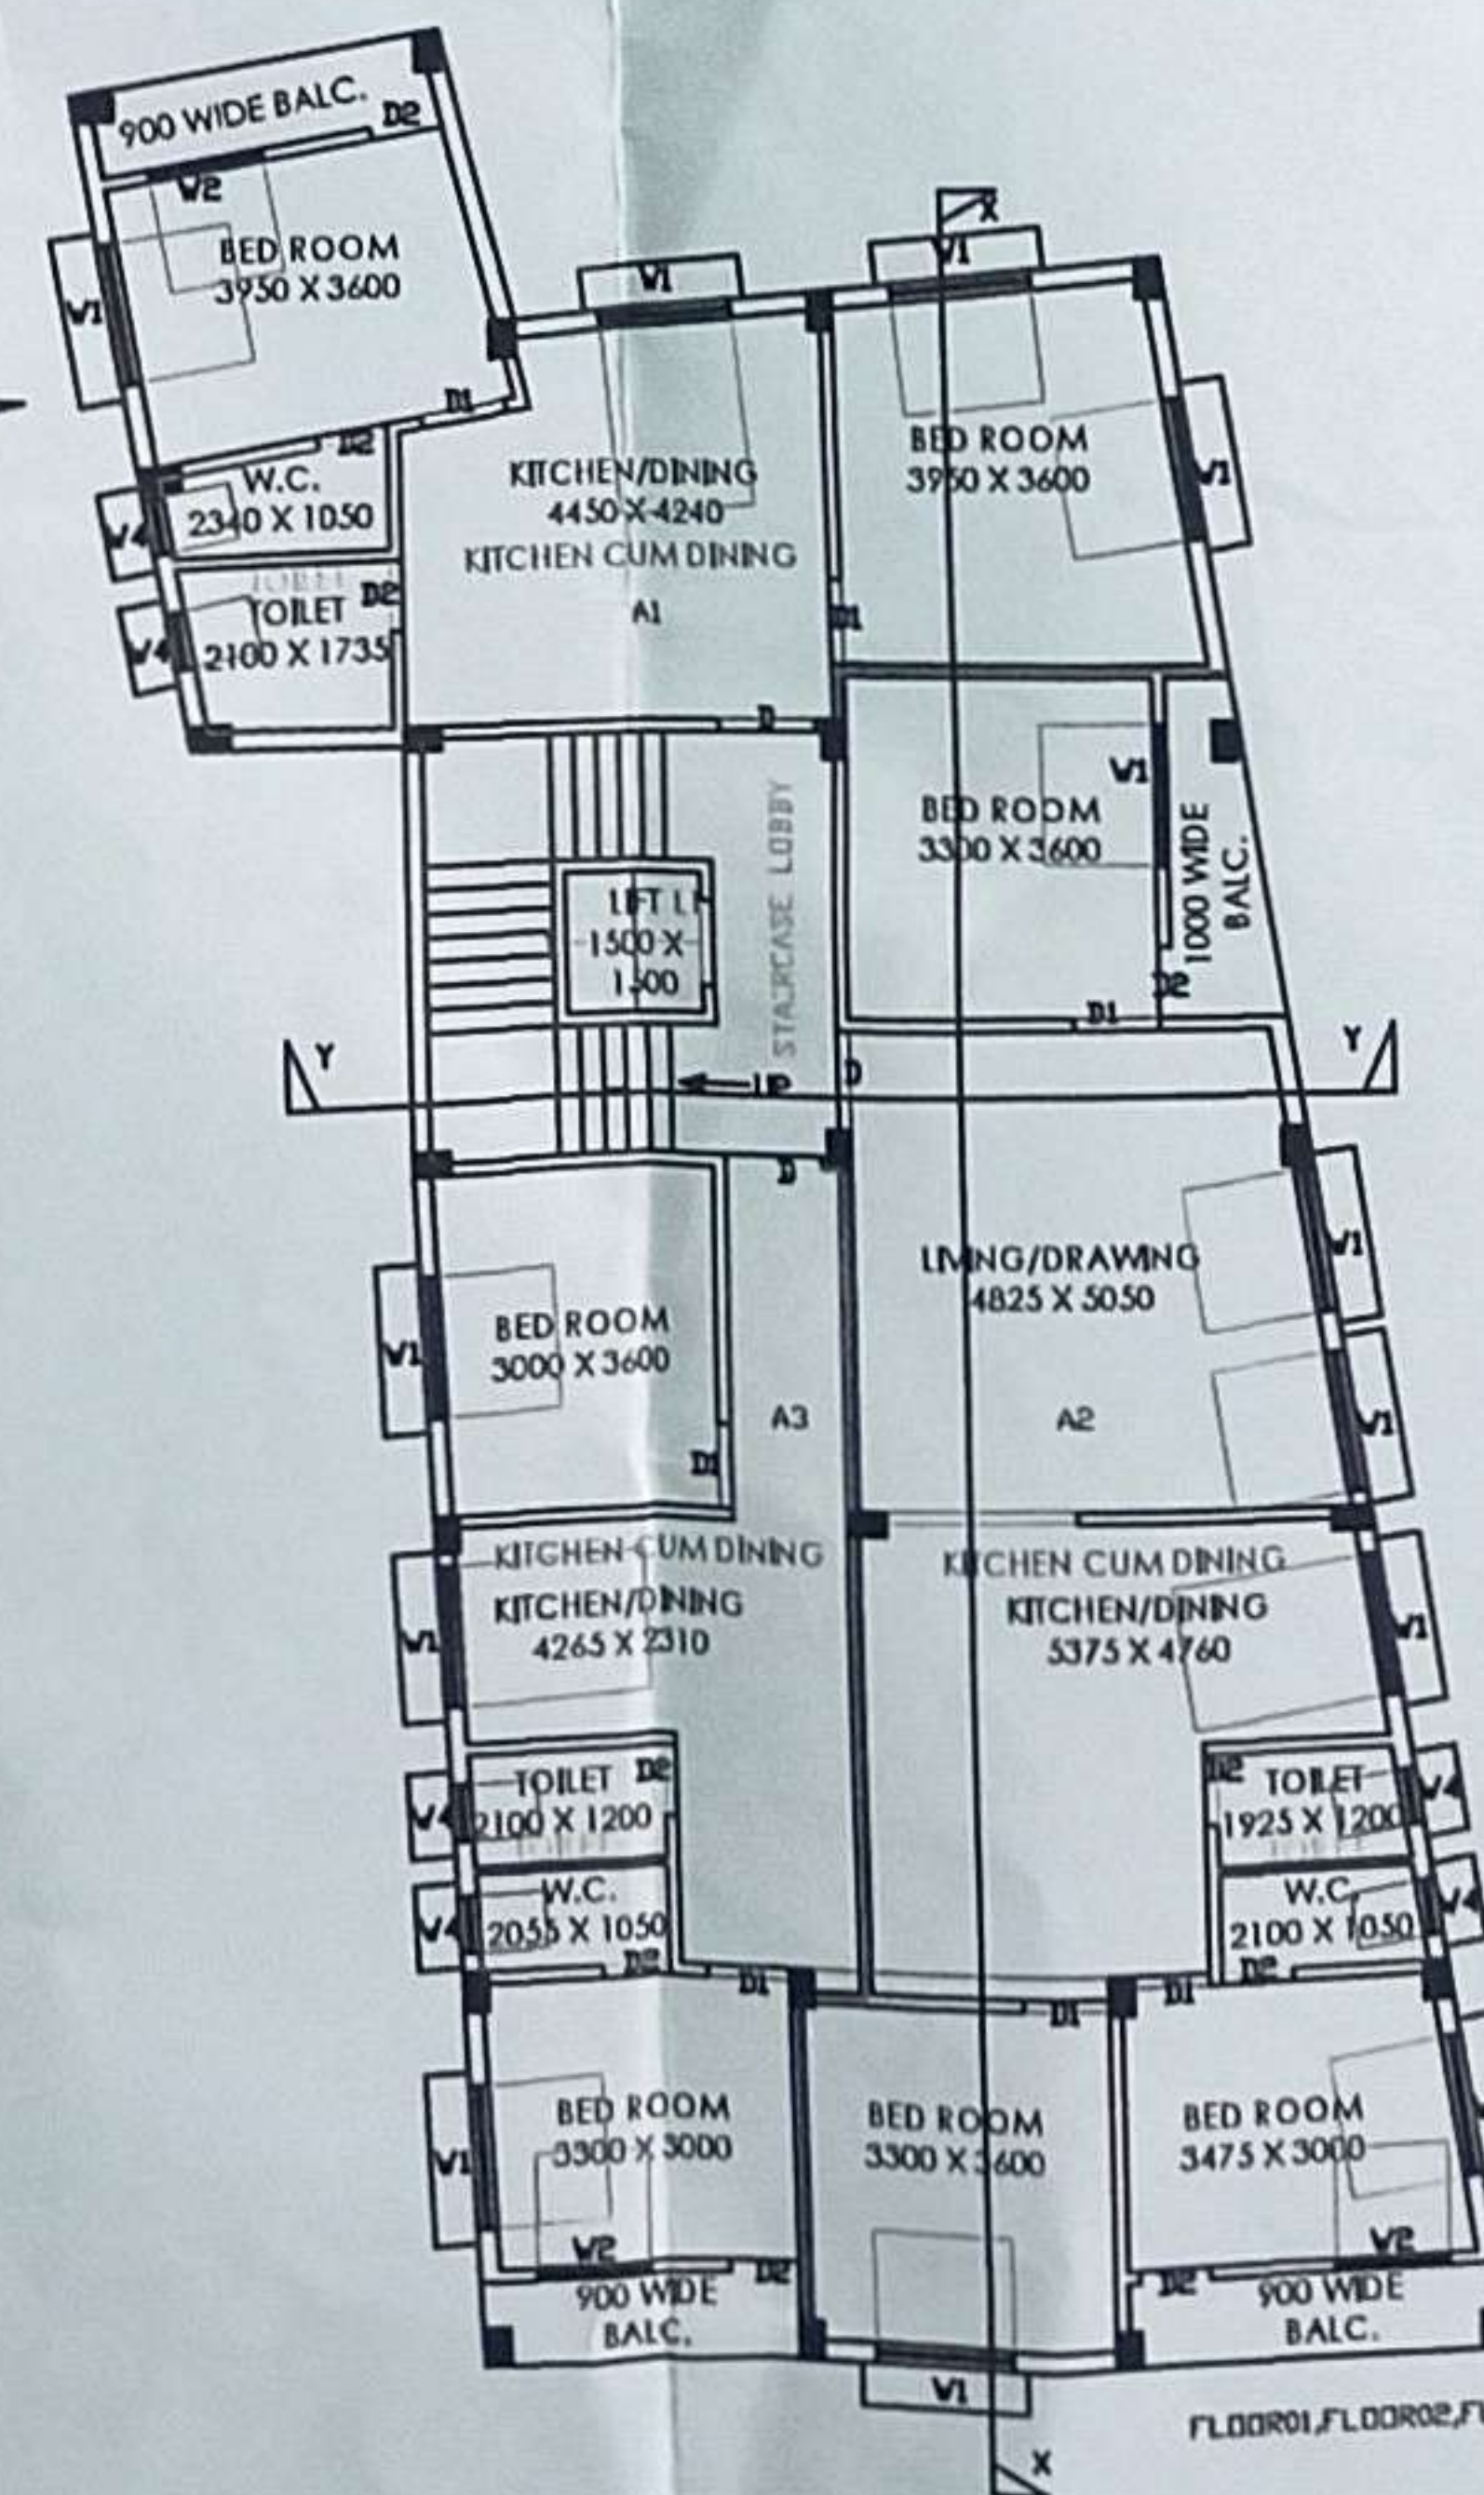


PROPOSED TYPICAL FLOOR PLAN
SCALE 1:100

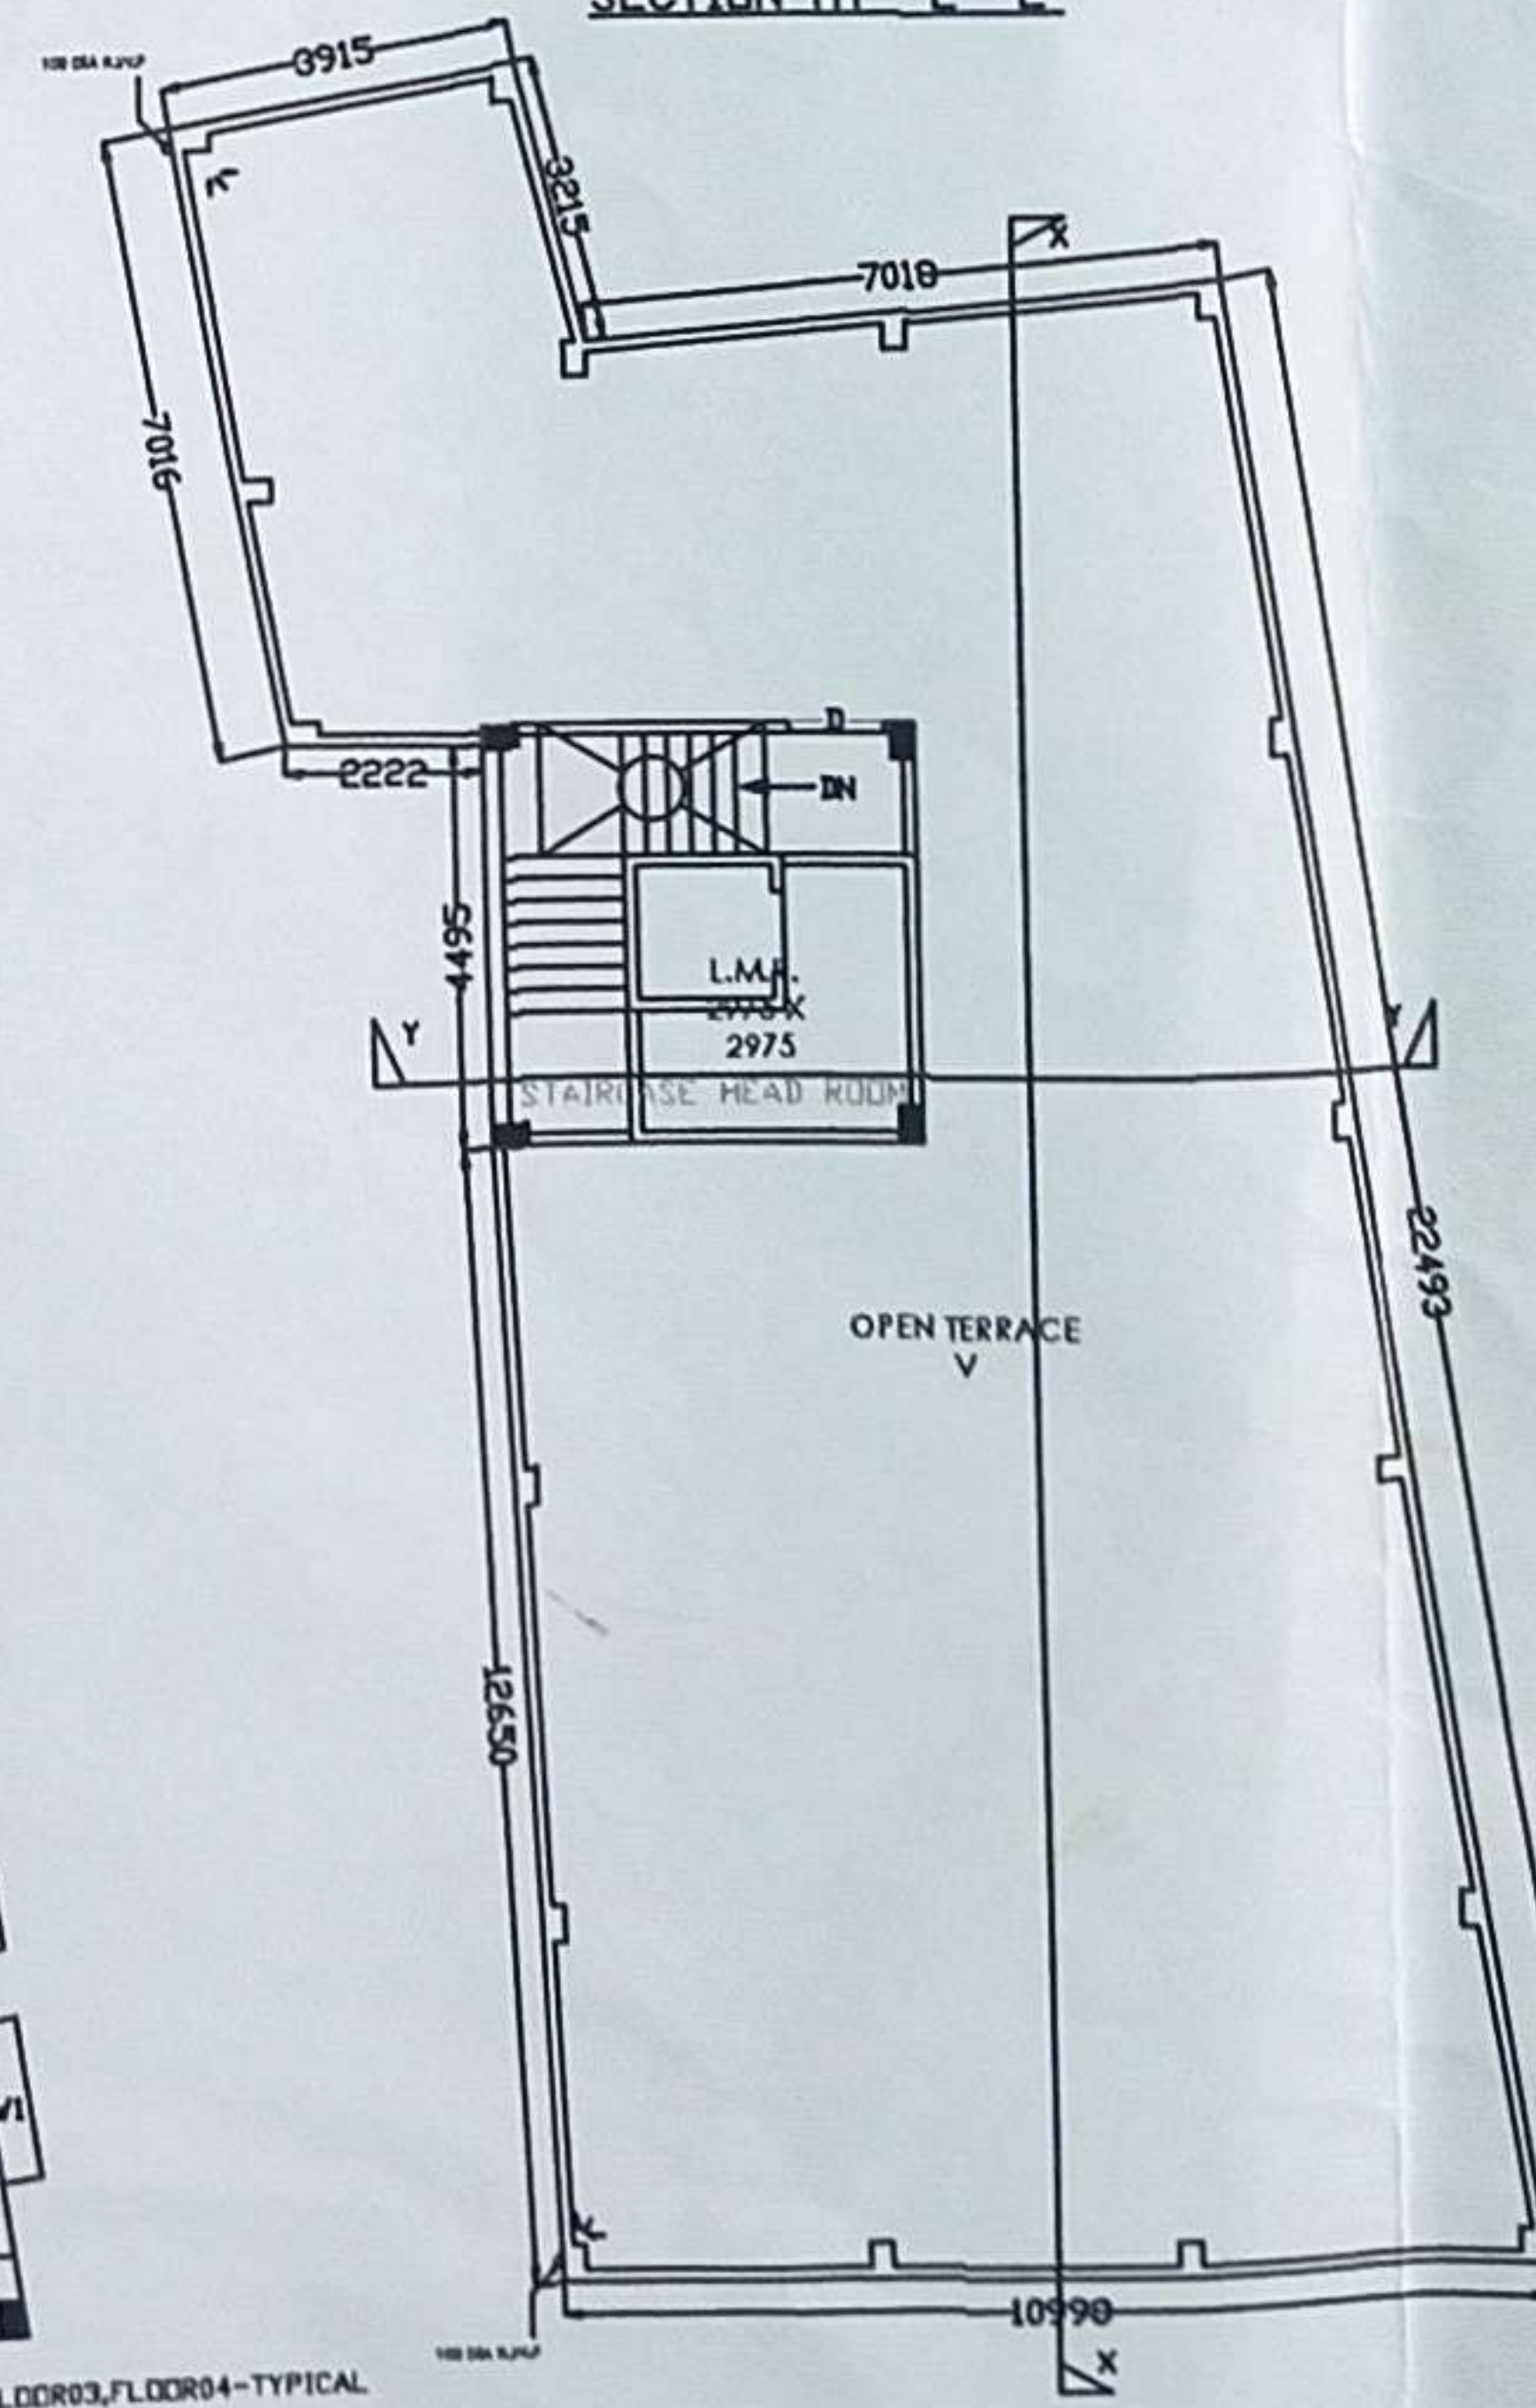


ROOF PLAN
SCALE 1:100

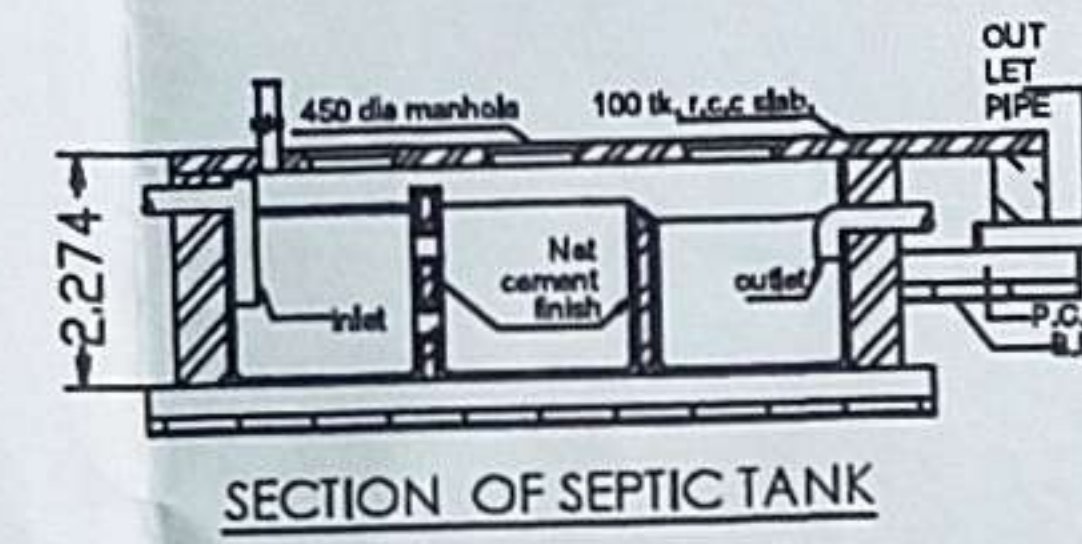


SECTION OF SEPTIC TANK

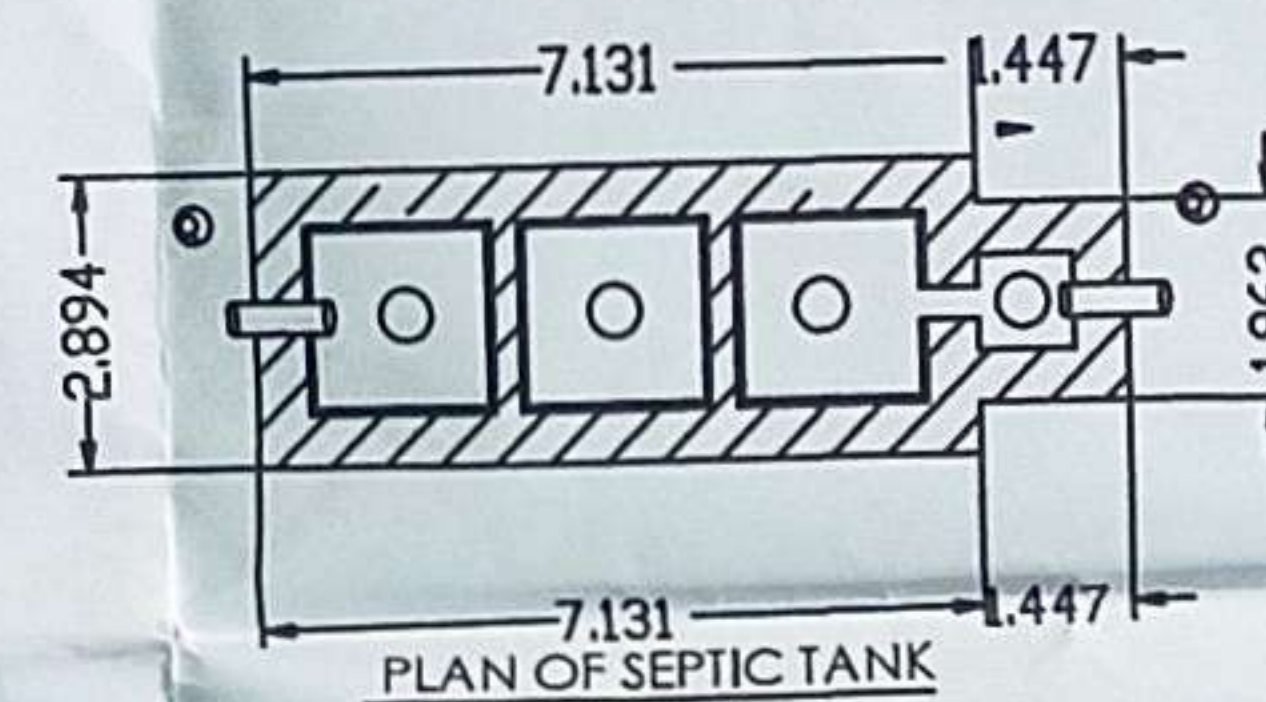

PLAN OF SEPTIC TANK

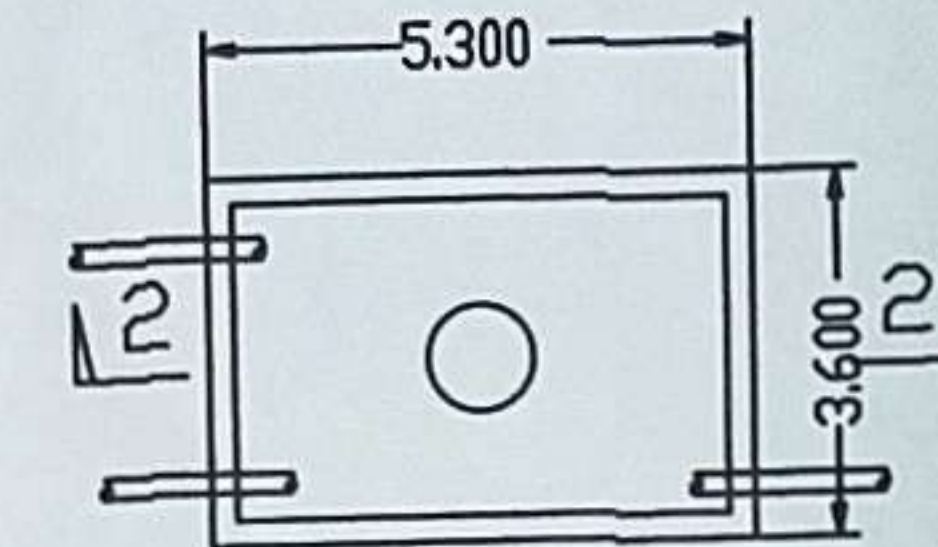

DETAILS OF OVER HEAD WATER RESERVOIR (CAP. 2200.00 LTR.)
SCALE 1:50

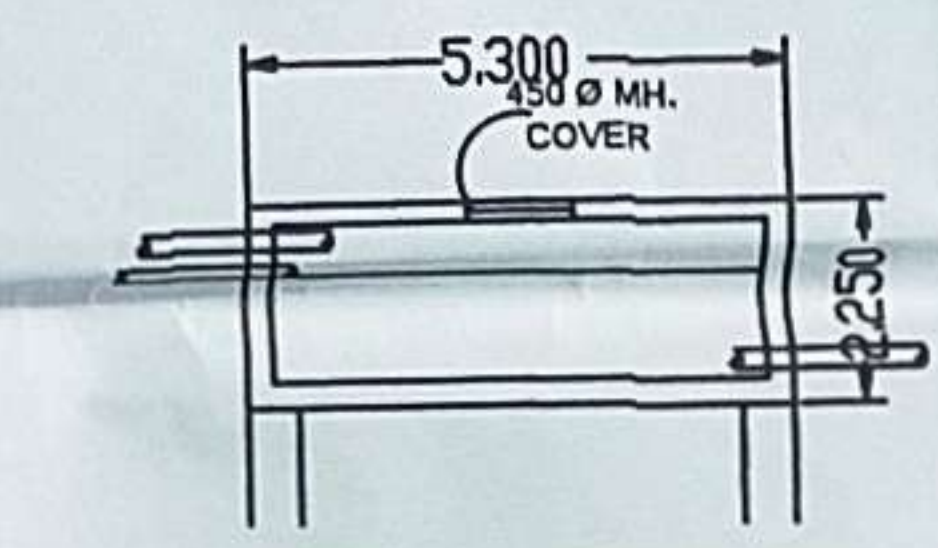

SECTION AT 2-2'