




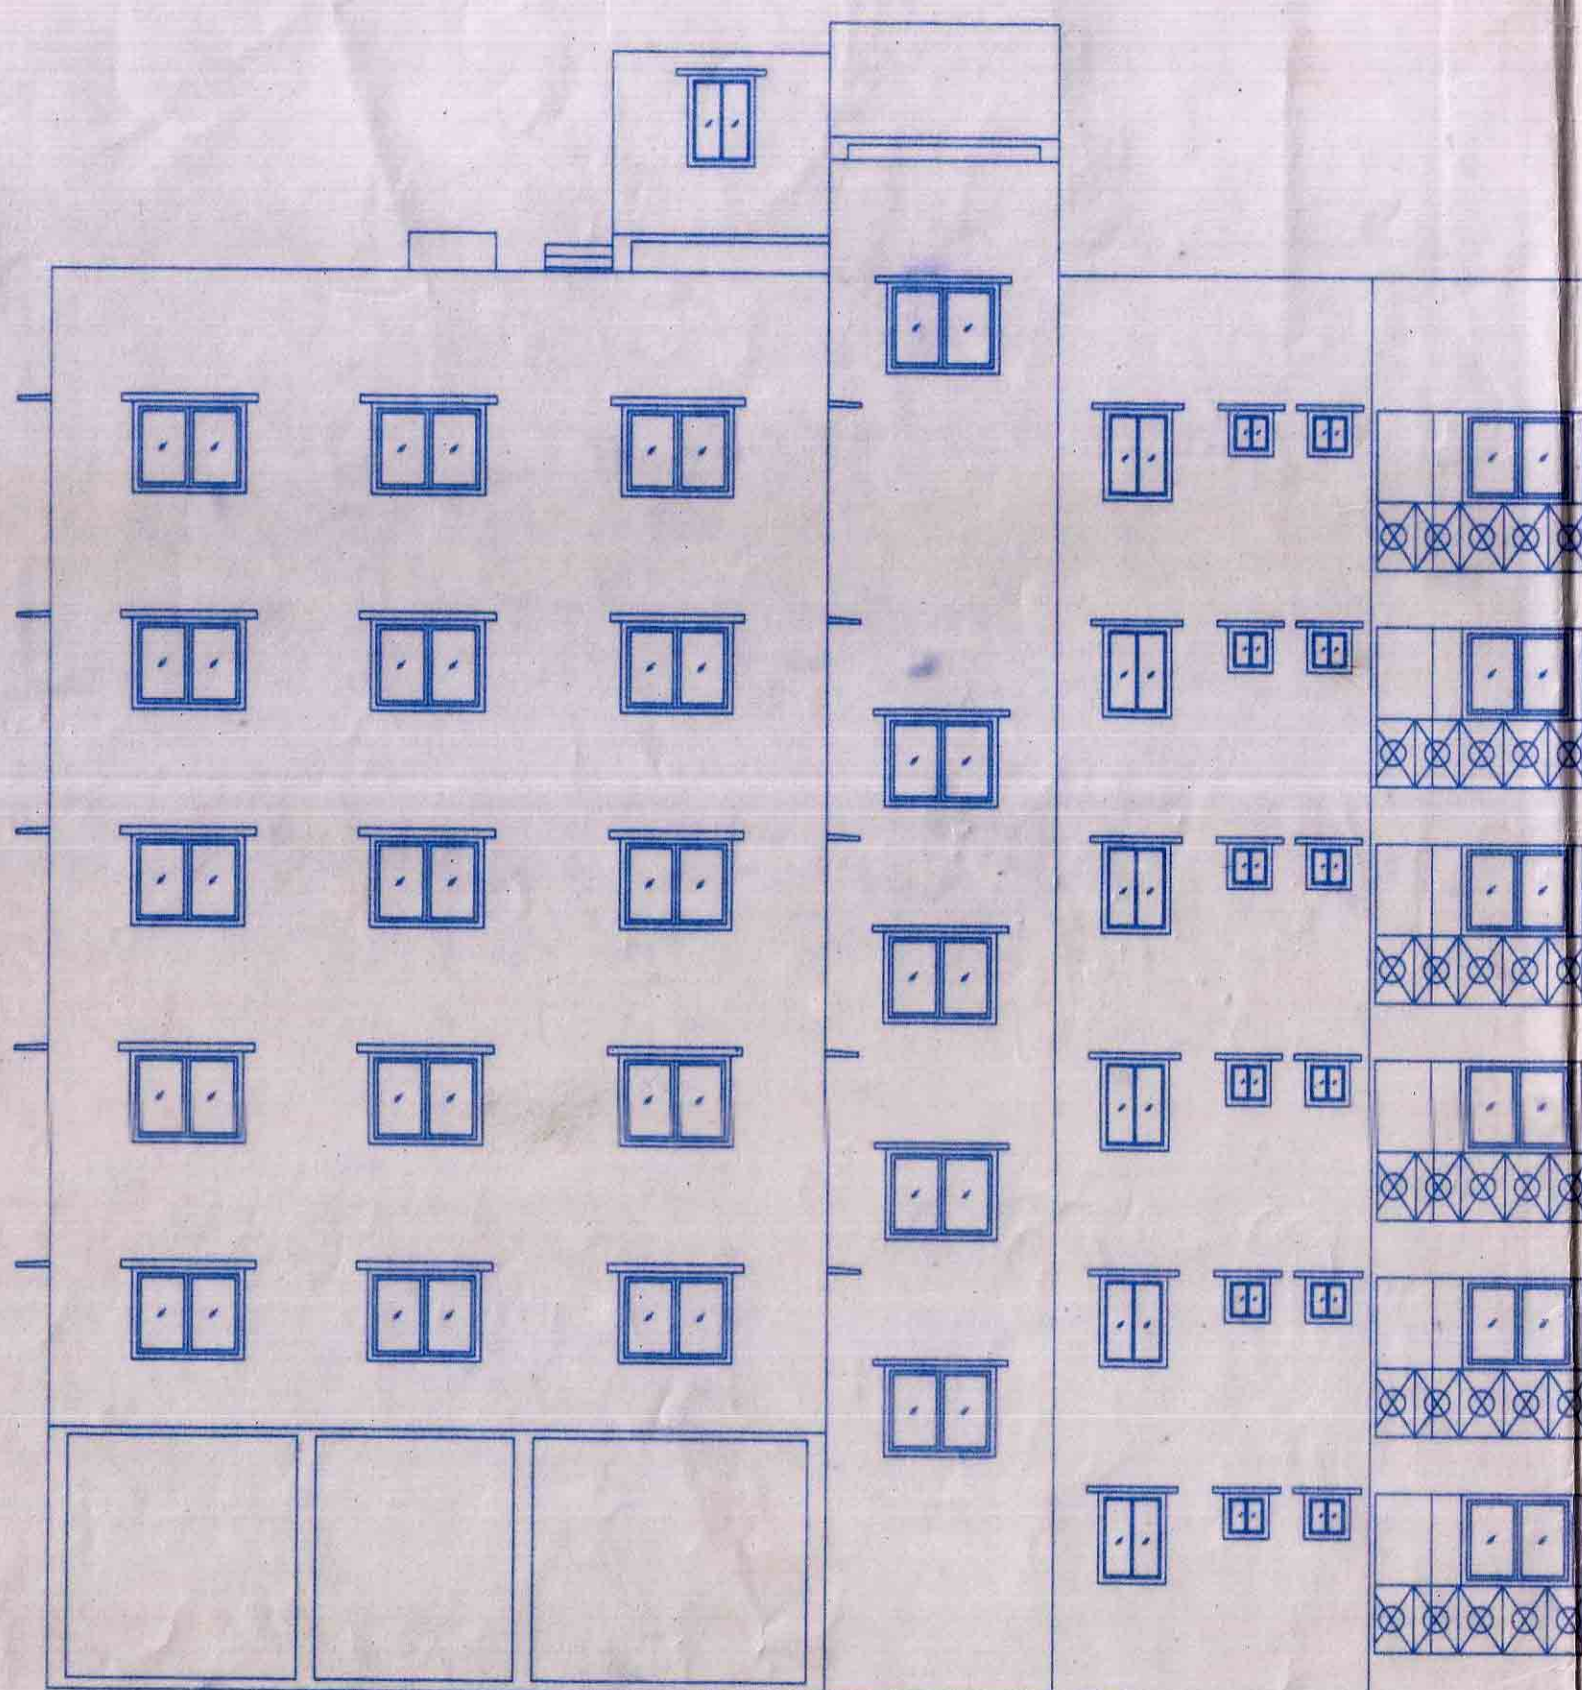

FRONT ELEVATION
SCALE 1:100

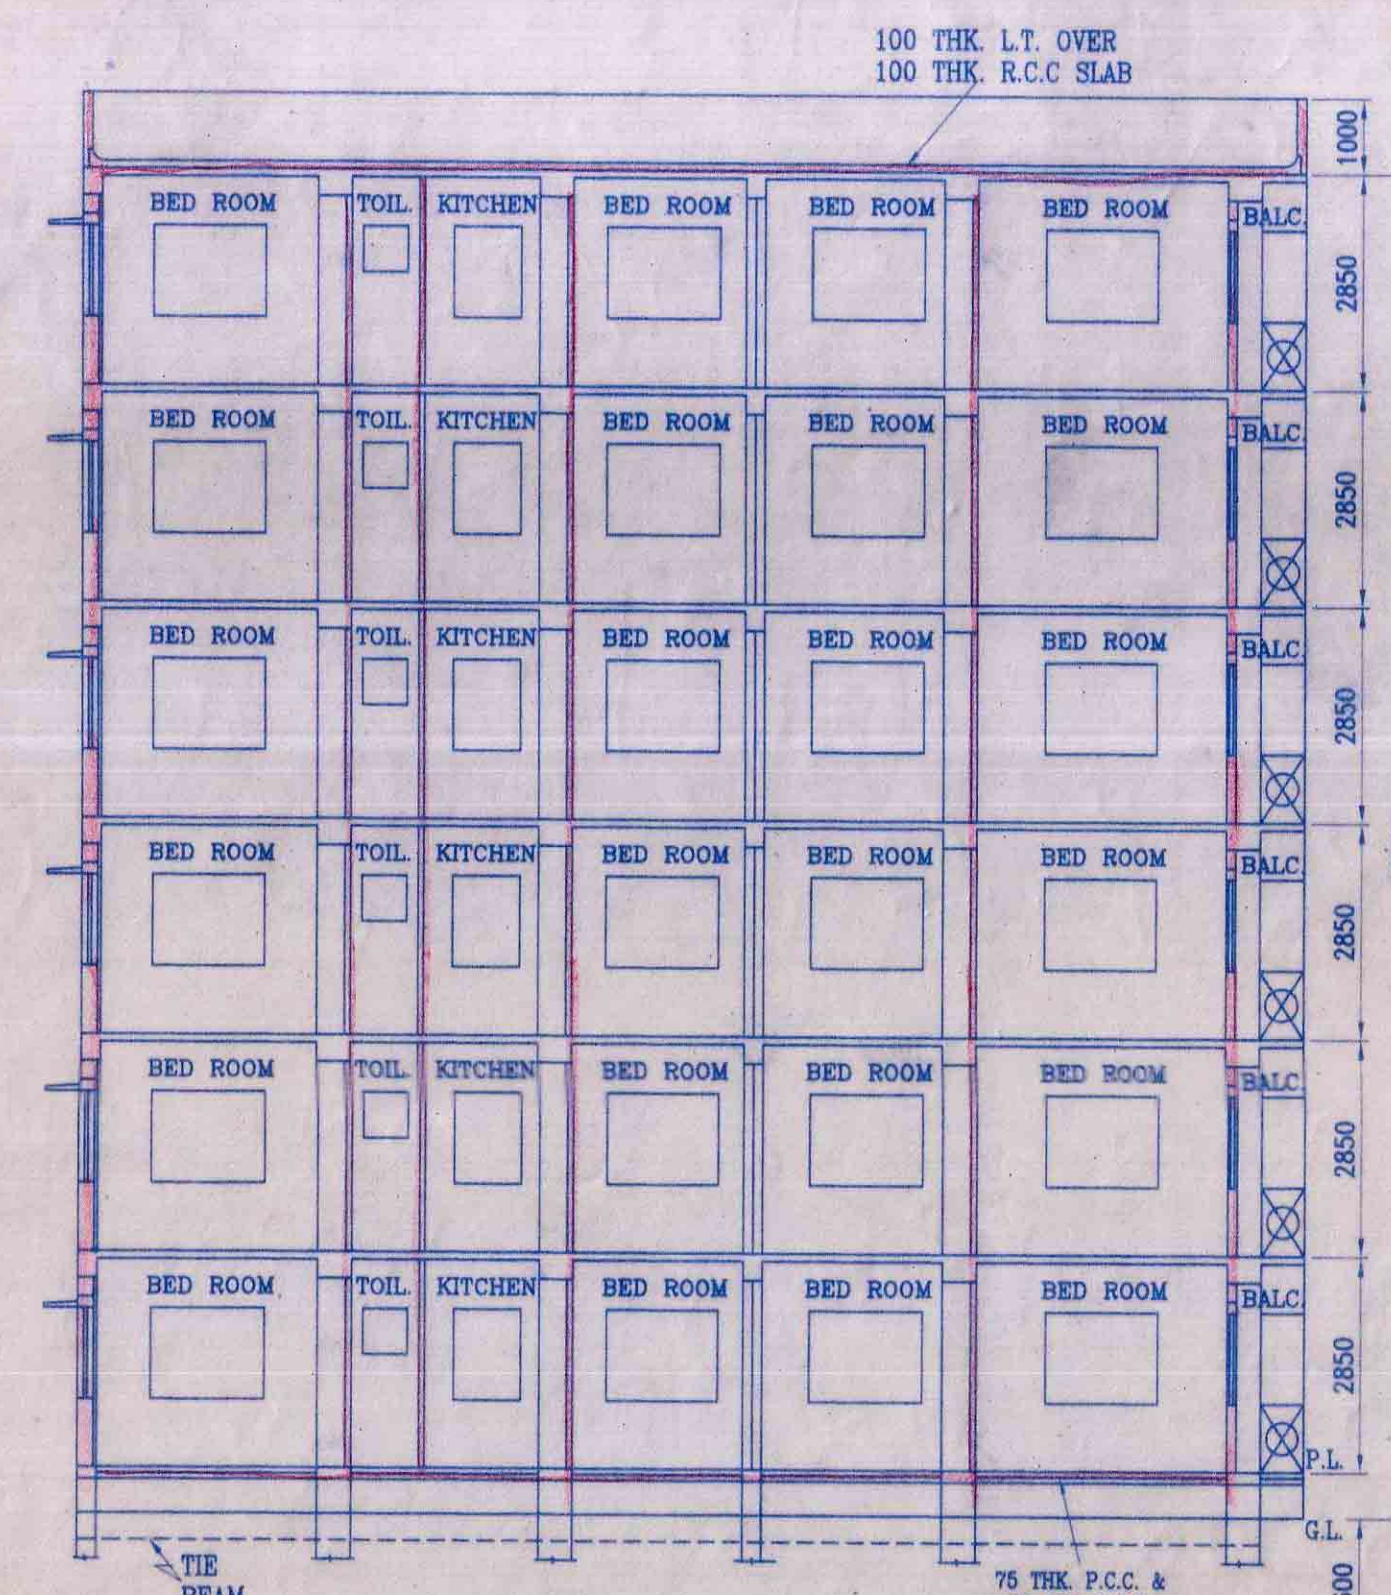


SECTION: A - A
SCALE 1:100

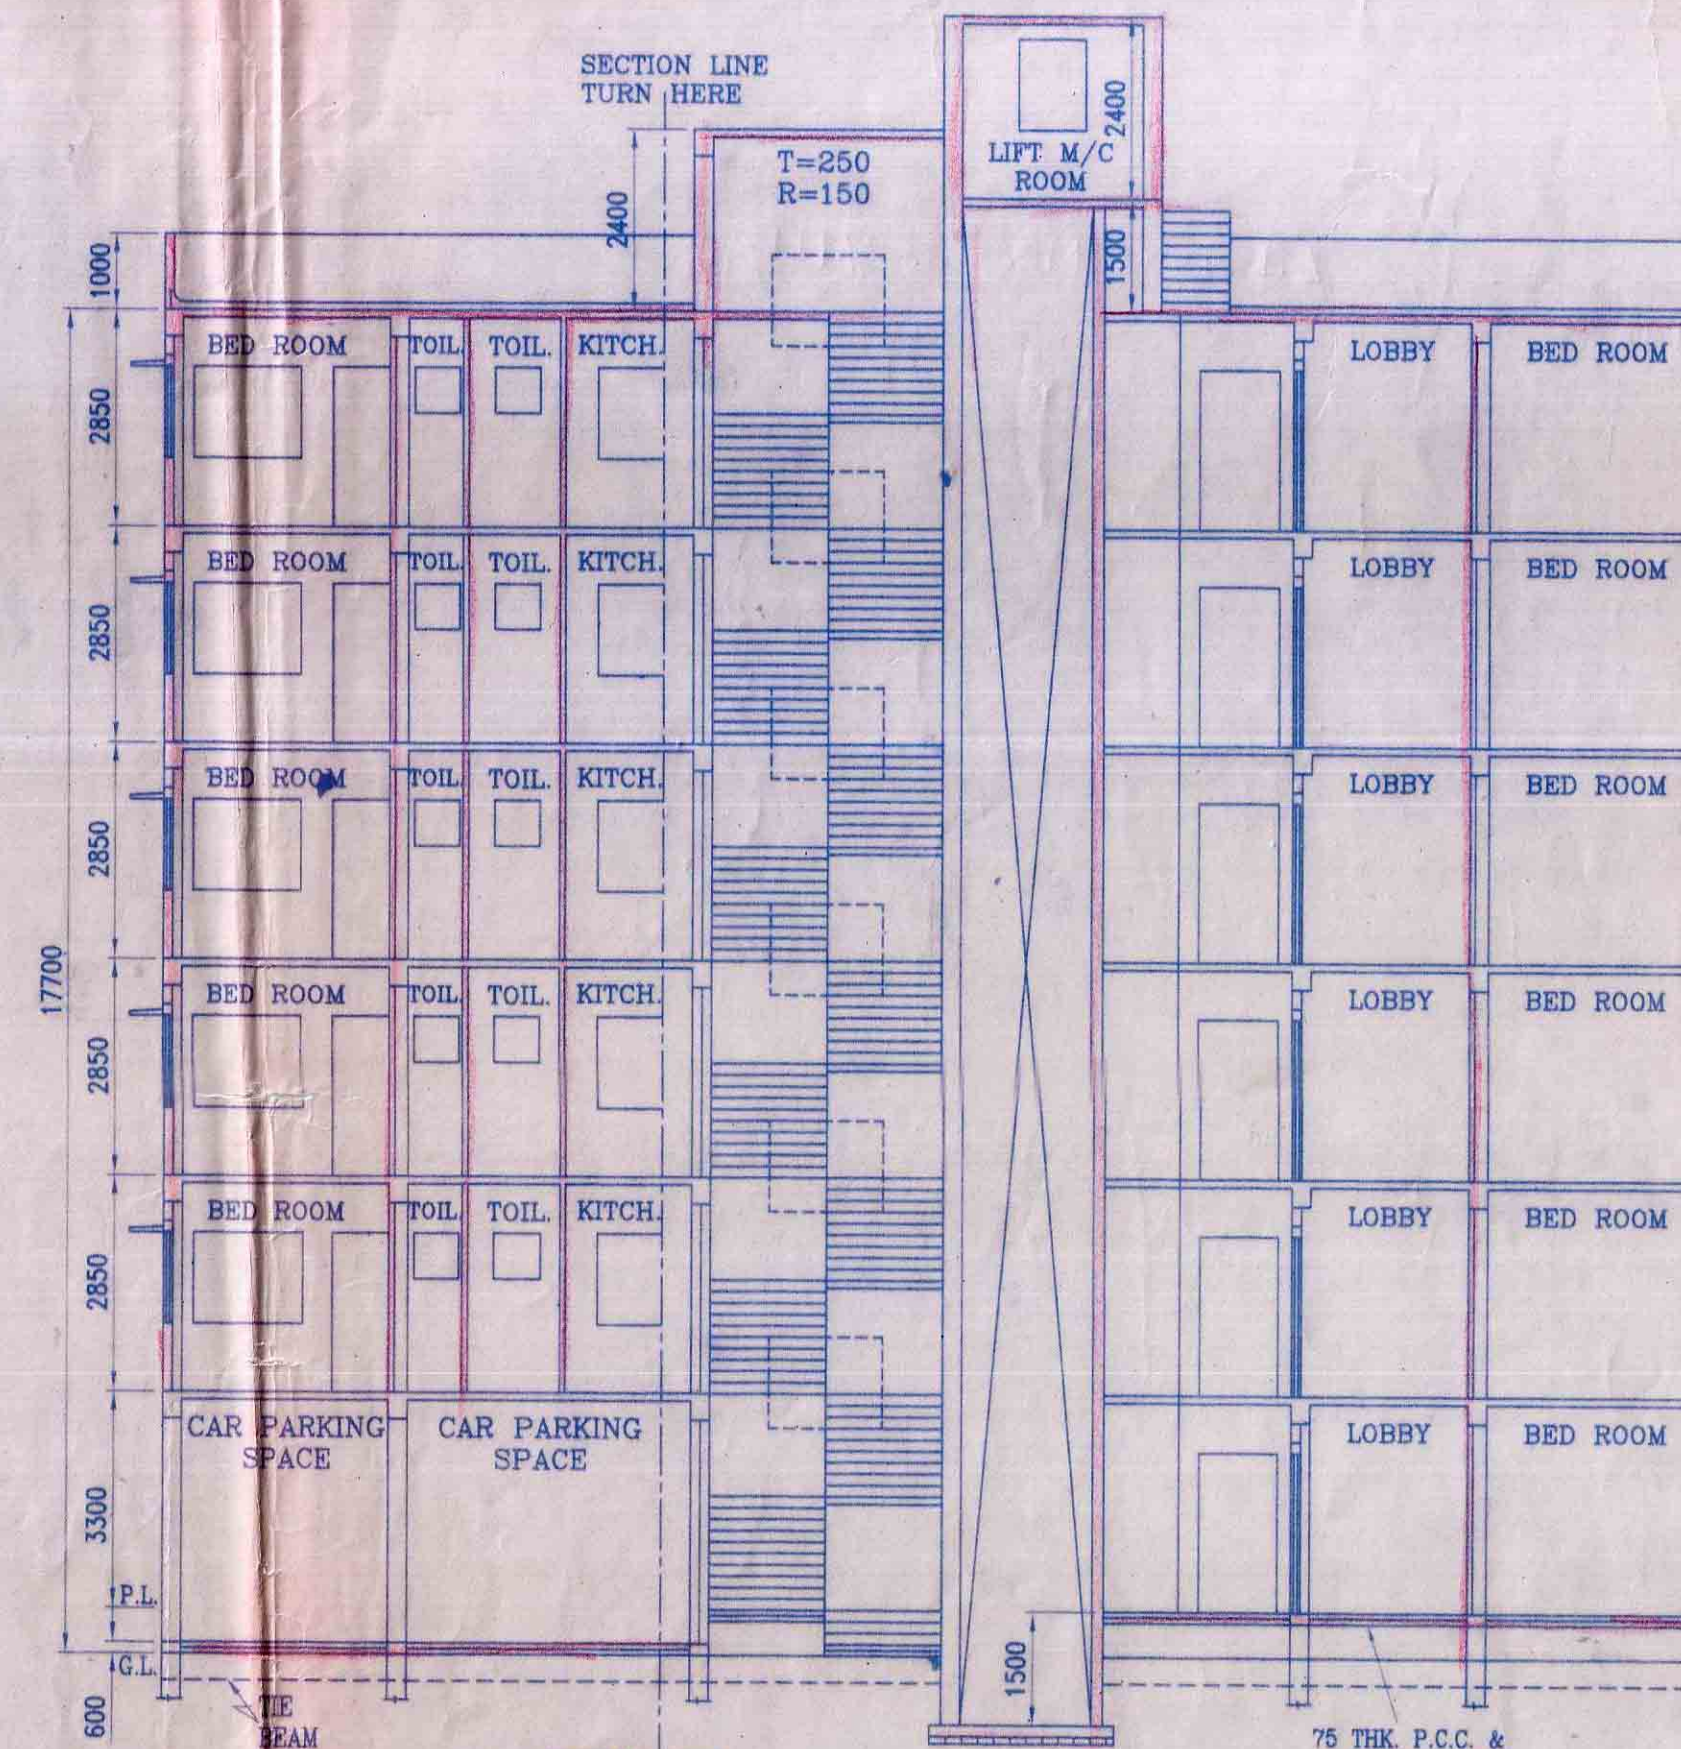


SECTION: B - B
SCALE 1:100




DETAIL OF S.U.G. TANK
SCALE 1:50

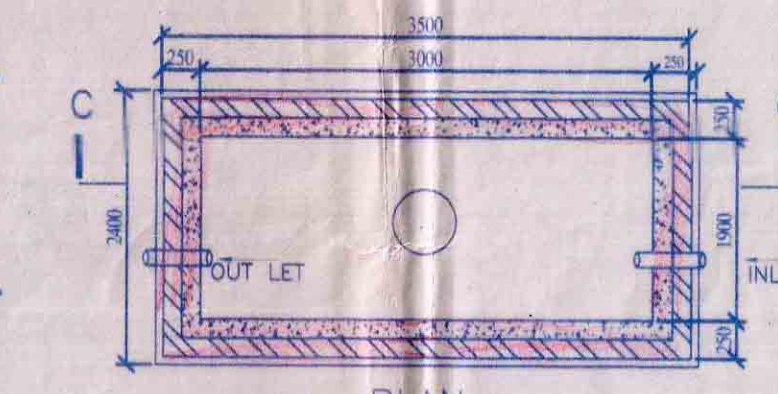


LOCATION PLAN
SCALE 1:50

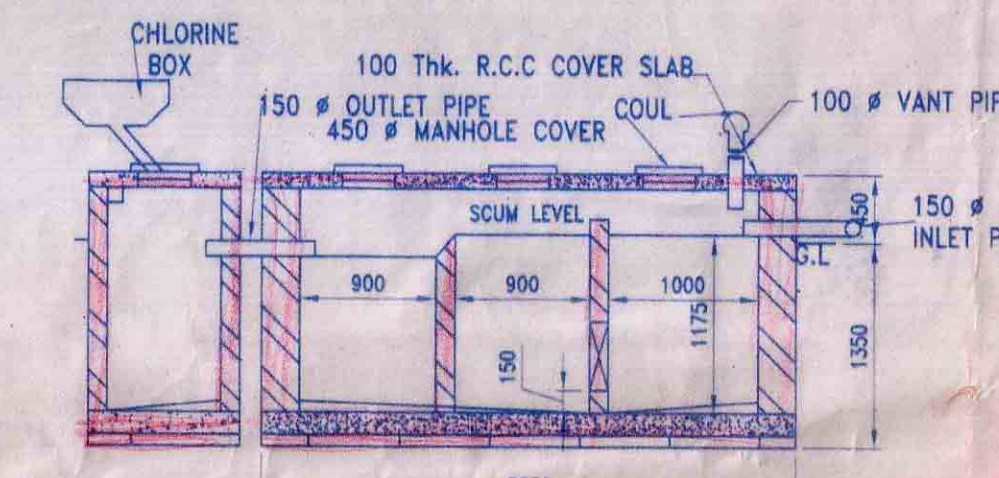


LONG. SECTION OF SEPTIC TANK & CH. PIT ON G-H
SCALE 1:50

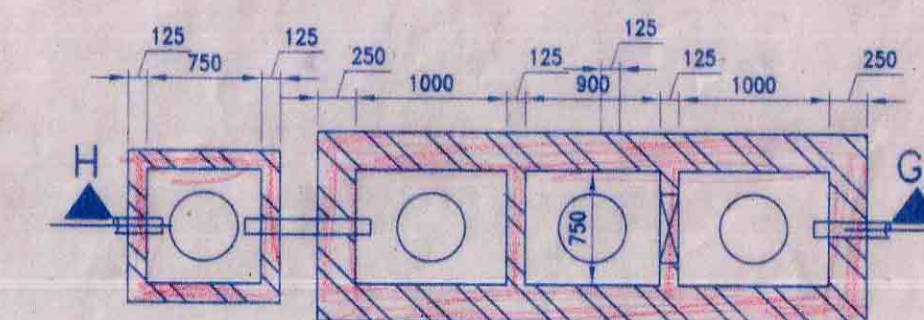


DETAIL PLAN OF SEPTIC TANK & CHLORINE PIT
SCALE 1:50

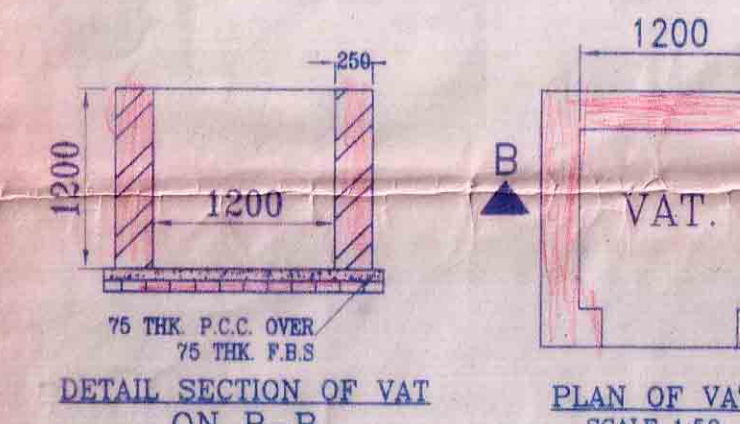


DETAIL SECTION OF VAT ON B-B
SCALE 1:50

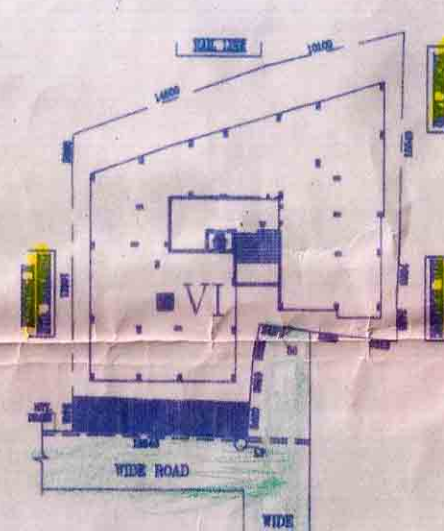


PLAN OF VAT
SCALE 1:50

 


SITE PLAN
SCALE 1:600

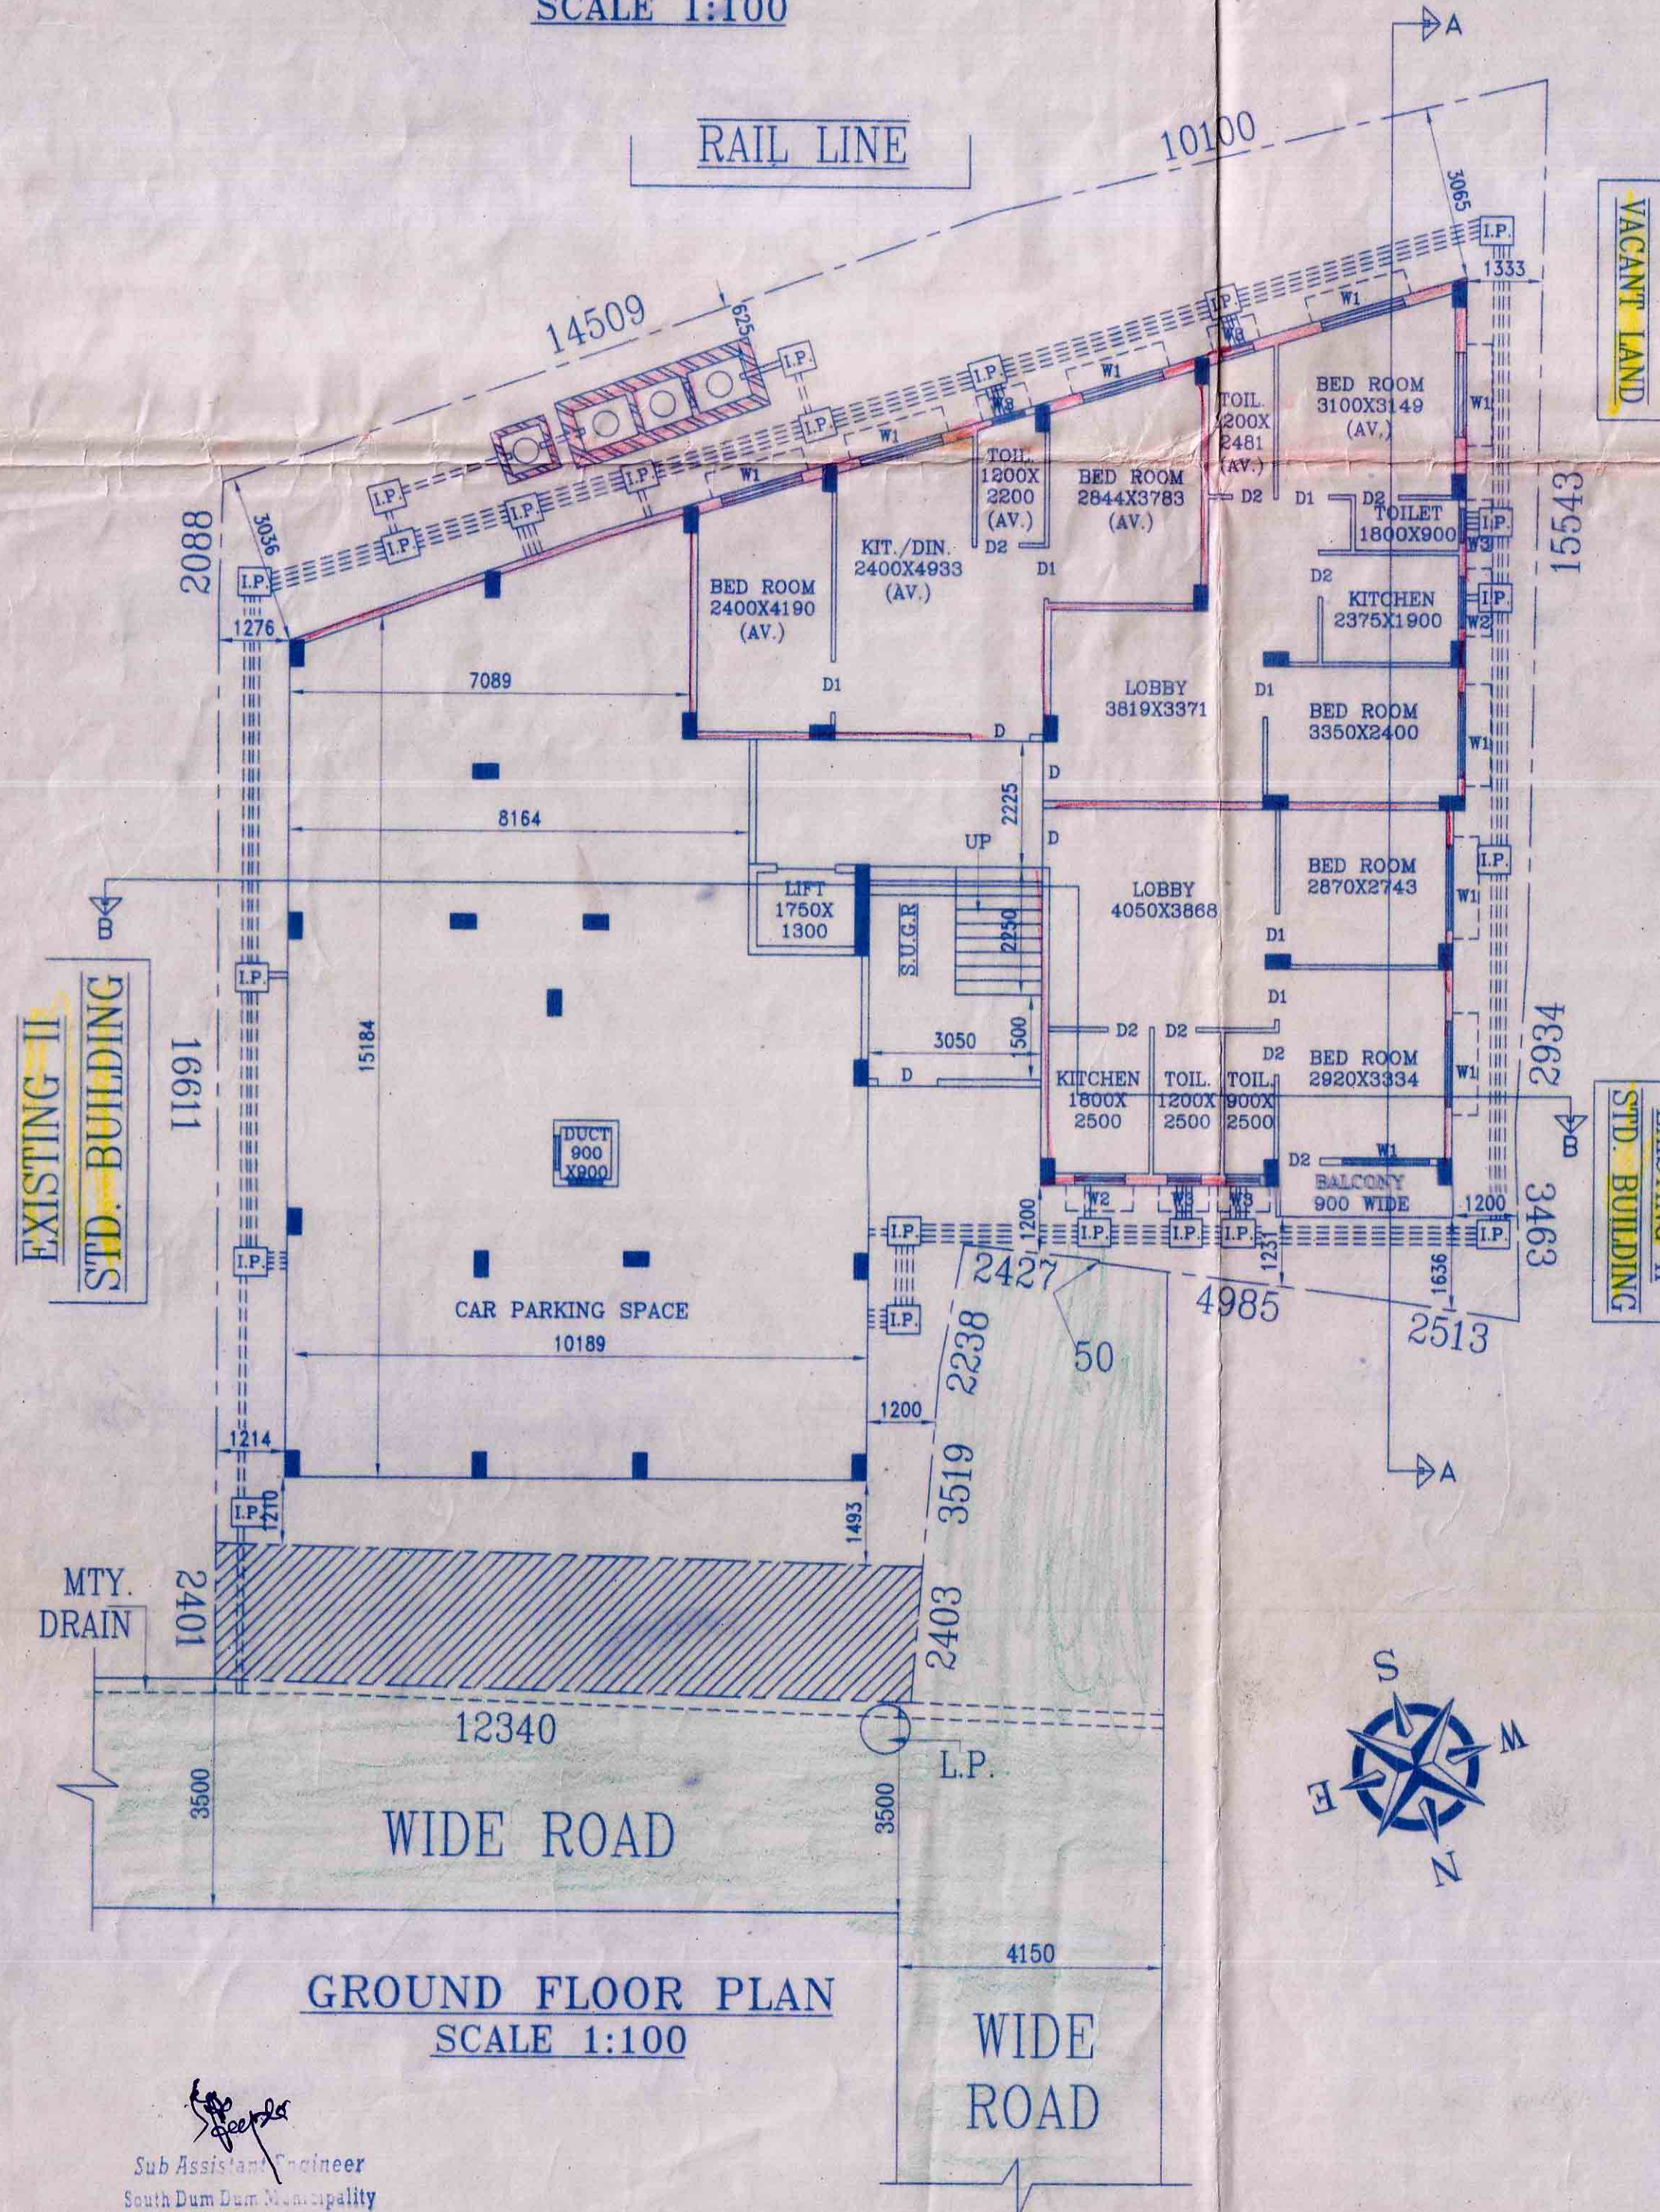

GROUND FLOOR PLAN
SCALE 1:100

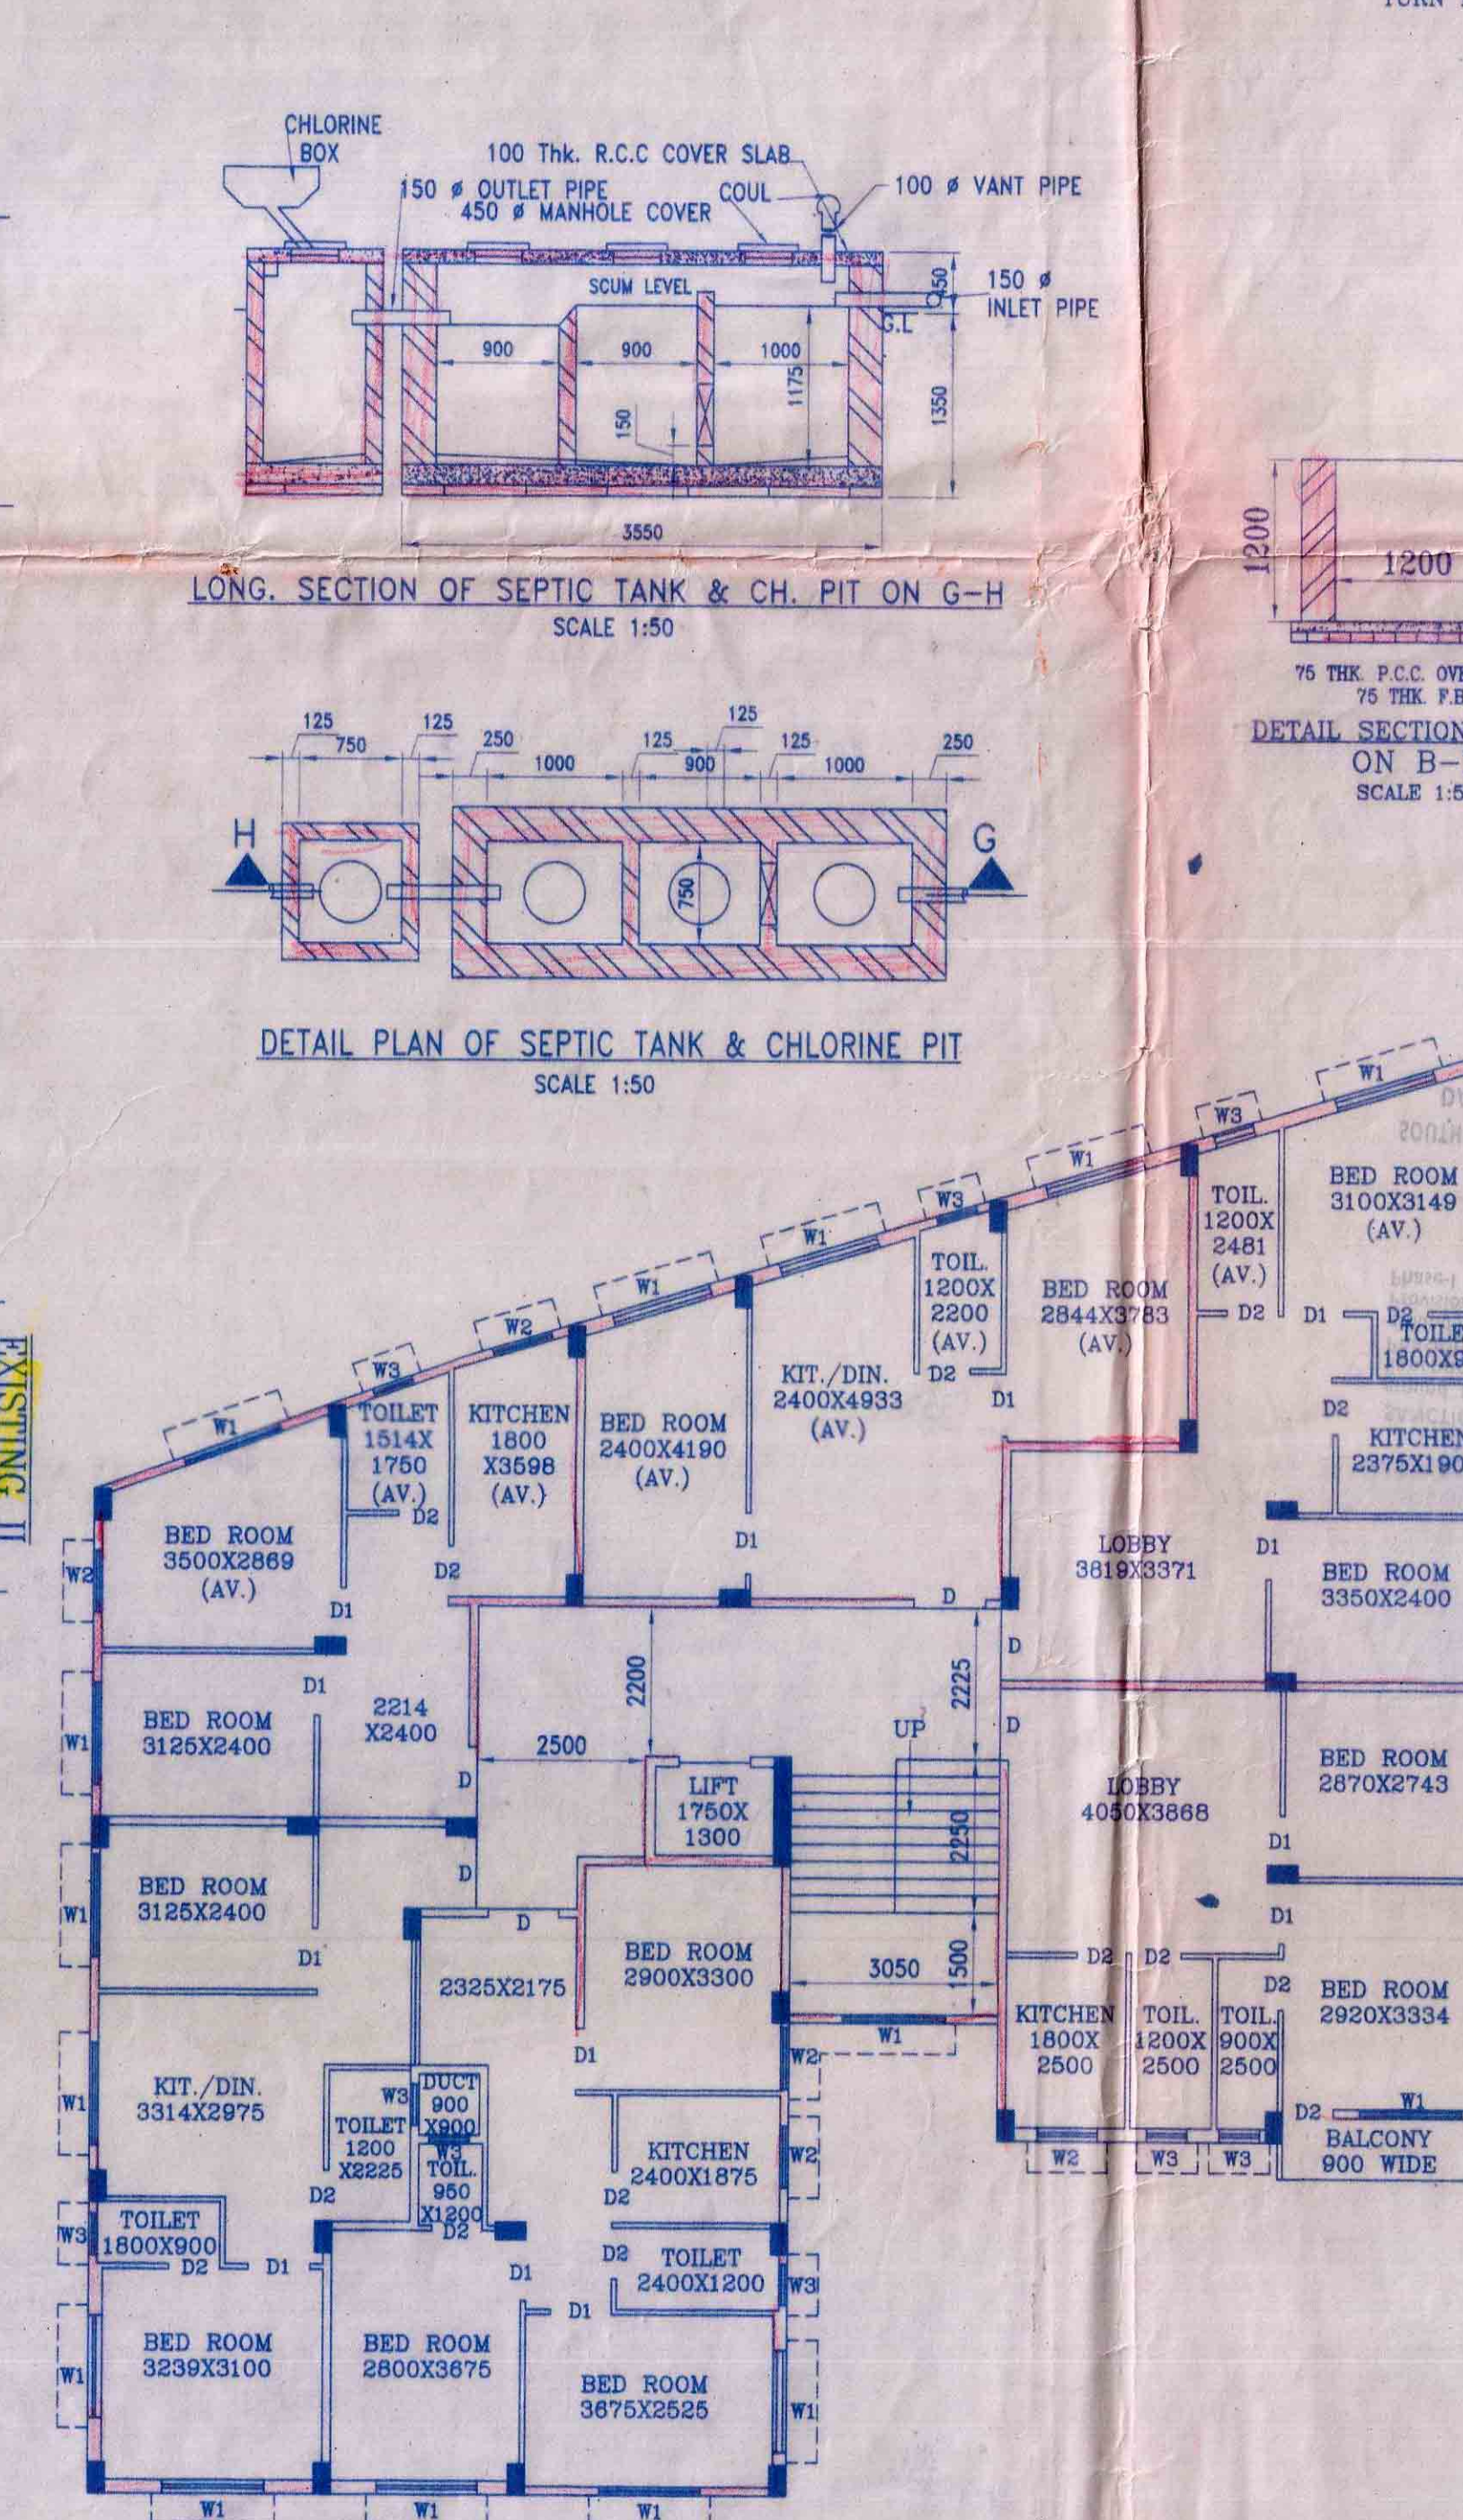

1ST, 2ND, 3RD, 4TH & 5TH FLOOR PLAN
SCALE 1:100

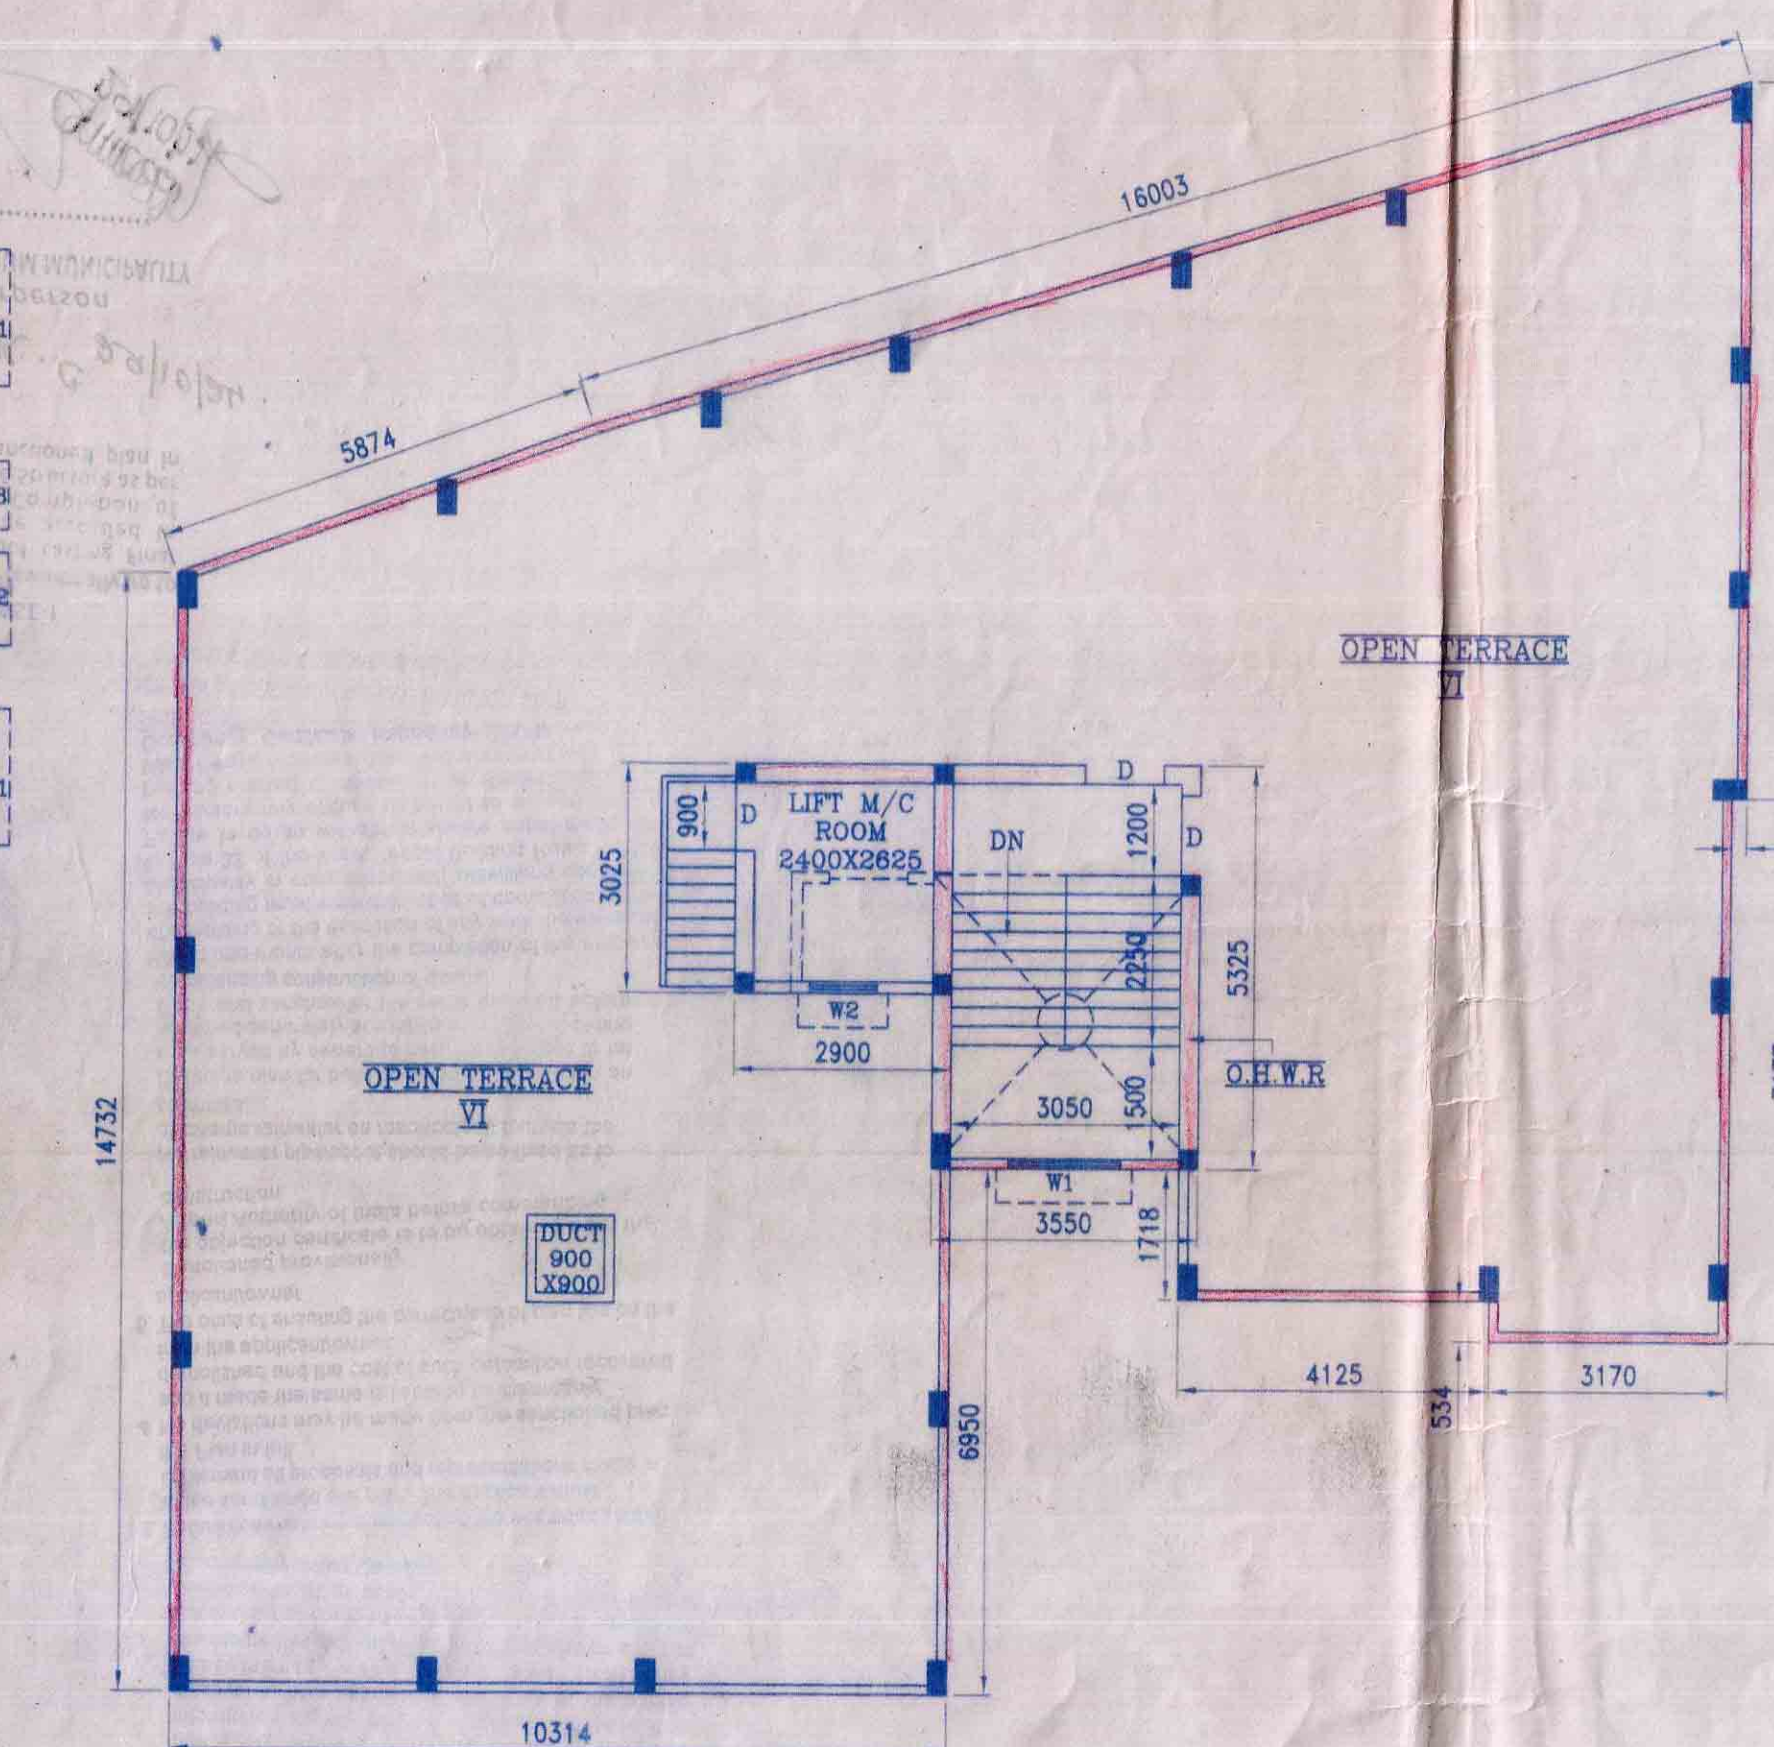

ROOF PLAN
SCALE 1:100

PROPOSED SIX STORIED RESIDENTIAL BUILDING
PLAN OF SRI APURBA SARKAR & OTHERS,
SITUATED AT MOUZA- DIGLA, J.L. NO- 18,
C.S./R.D. DAG NO.- 639/1118 & 644, TOUZI
NO.- 172, C.S. JAMIDARI KHATAN NO.- 22, R.S.
KHATAN NO.- 25, Z.R. DAG NO.- 638/1118 &
644, IN HOLDING NO.- 38, SUBHAS NAGAR
BAGJOLA LINK ROAD, IN WARD NO.- 06, P.S.-
DUM DUM, DIST.- 24 PGS.(N), UNDER SOUTH
DUM DUM MUNICIPALITY.

APPROVED SITE PLAN NO.- , DATED:-

AREA STATEMENT

TOTAL AREA OF LAND--07 KH. 02 CH. 31 SFT.-- 479.47 SQM.
(AS PER DEED)
TOTAL AREA OF LAND--07 KH. 09 CH. 37 SFT.-- 509.32 SQM.
(AS PER MEASURED) (EXTRA LAND = 29.85 SQM.)
TOTAL AREA OF LAND--07 KH. 02 CH. 31 SFT.-- 479.47 SQM.
PERMISSIBLE COVERED AREA(51.03%)----- 244.87 Sqm
PROPOSED GROUND FLOOR COVERED AREA----- 318.26 Sqm
PROPOSED FIRST FLOOR COVERED AREA----- 318.26 Sqm
PROPOSED SECOND FLOOR COVERED AREA----- 318.26 Sqm
PROPOSED THIRD FLOOR COVERED AREA----- 318.26 Sqm
PROPOSED FOURTH FLOOR COVERED AREA----- 318.26 Sqm
PROPOSED FIFTH FLOOR COVERED AREA----- 318.26 Sqm
TOTAL COVERED AREA----- 1909.56 Sqm
LEFT OPEN AREA----- 161.21 Sqm
CAR PARKING AREA (46.17%)----- 146.97 Sqm
VOLUME OF CONSTRUCTION----- 5704.77 Cum.

CERTIFICATE OF OWNERS

CERTIFIED THAT WE SHALL NOT ON LATER DATE MAKE ANY ADDITION OR ALTERATION ON THIS PLAN SO AS TO CONVERT IT FOR OUR USE OR ALLOW IT TO BE USED FOR SEPARATE FLAT/FLOOR/ STORIEY FOR RESIDENTIAL PURPOSE.
CERTIFIED THAT WE HAVE GONE THROUGH THE BUILDING RULES FOR THE SOUTH DUM DUM MUNICIPALITY IN VOUGE & AFTER ALSO UNDERTAKE TO ABIDE BY THOSE RULES DURING AND AFTER CONSTRUCTION OF THE BUILDING.
CERTIFIED THAT WE ALSO UNDERTAKE TO REPORT OF COMMENCEMENT BEFORE 7 DAYS AND COMPLETION WOULD BE REPORTED WITHIN 30 DAYS.
WE ALSO UNDERTAKE TO THAT THERE IS NO COURT CASE OR ANY COMPLAIN FROM ANY CORNER IN RESPECT OF OUR PROPERTY AS PER PLAN.
WE HAVE NOT SOLD/TRANSFERED ANY PART OF OUR PROPERTY/LAND TO ANYBODY UNTILL NOW. IF ANY DISPUTE ARISES IN FUTURE "SOUTH DUM DUM MUNICIPALITY" WILL NOT BE LIABLE.

Nilesh Sarkar
Apurba Sarkar
Bipul Sarkar
D. Sarkar
Rishu Sarkar
Rishu Sarkar

SIGNATURE OF OWNERS

CERTIFICATE OF ENGINEER/L.B.S.

CERTIFIED THAT THE FOUNDATION AND THE SUPERSTRUCTURE OF THE BUILDING HAVE BEEN SO DESIGNED BY ME TO BE SAFE IN ALL RESPECT INCLUDING THE CONSIDERATION OF BEARING CAPACITY AND SETTLEMENT OF SOIL ETC. AS PER I.S.I. STANDARD, AND N.B. CODE. CERTIFIED THAT THE PLAN HAS BEEN SO DESIGNED & DRAWN UP STRICTLY ACCORDING TO BUILDING RULES FOR SOUTH DUM DUM MUNICIPALITY.

I AS A STRUCTURAL DESIGNER HEREBY CERTIFY THAT I INDEMNITY SOUTH DUM DUM MUNICIPALITY, FOR ANY STRUCTURAL DEFECT & FAILURE OF THE PROPOSED BUILDING AFTER OR DURING THE CONSTRUCTION HOWEVER STRUCTURAL DESIGN CALCULATION ARE SUBMITTED FOR REFERENCE & RECORDED.

TARAK BANERJEE
Geo-technical Engineer
B.E. Civil (U), M.Tech
KMC License No. G11/144
MGS [LW-4256]

MS. MITA SAHA
M.E. (Struct), C.E.
K.M.C. ESE-82 (I)

MS. MITA SAHA
M.E. (Struct), MIE, CE
ESE-24 (SDDM)

SIGN. OF ENGINEER

SCHEDULE OF DOORS & WINDOWS

DOORS	WINDOWS
D = 1050X2100	W1 = 1500X1200
D1 = 900X2100	W2 = 900X1200
D2 = 750X2100	W3 = 600X600

1. ALL DIMENSION ARE IN MM.
ALL OUTER WALL ARE IN 200 MM.
THK. & INNER WALL ARE 75 MM.
DETAILS OF FLOOR PLANS, SECTIONS, ELEVATION,
SEPTIC TANK, CHLORINATION CHAMBER, & SITE PLAN
AND S.W.G. TANK.

AMRAPALY SALLI
B.Arch, M.Arch (U.D)
CA/2024/174937

MITA SAHA
Licence Building Surveyor
KMC No-662 (I)

MITA SAHA
Licence Building Surveyor
Class-I
Lic. No-SDDM/L.B.S./4/120

SIGN. OF L.B.S.

