



PLAN FOR THE PROPOSED GROUND FLOOR (CAR PARKING) - FIVE STORED RESIDENTIAL (FLAT TYPE) BUILDING OF 1-SRI SWAPAN KUMAR SAHA 2-SRI TAPAN SAHA 3-SRI ARABINDA SAHA 4-SRI GOBINDA SAHA 5-SRI GOURI SANKAR SAHA, BOTH S/O LATE AMULYA RAJAN SAHA, 6-KHANA GANGULY W/O SANTANU KUMAR GANGULY 7-KAJAL CHATTERJEE W/O SUKANTA CHATTERJEE 8-LINA SAHA W/O LATE RATAN SAHA, 9-AYAN SAHA S/O LATE RATAN SAHA, 10-SNIGDHA SAHA D/O LATE RATAN SAHA, AT MOUZA - NARI, J.L. NO. - 70, L.R. KH. NO. - 45979, 45980, 45981, 45982, 45983, 45984, 45985, 45986, 45987, 45988 R.S. PLOT NO. - 546 & 547/4258, C.S. DA6 NO-546 & 547, L.R. PLOT NO. - 1326 & 1327, WARD NO. - 8, MAHALLA-HAFIJULLAH BEH, HOLDING NO. - 381, P.S. : BURDWAN, DIST. - PURBA BARDHAMAN, UNDER BURDWAN MUNICIPALITY


SCALE: - 1" = 8'-0"

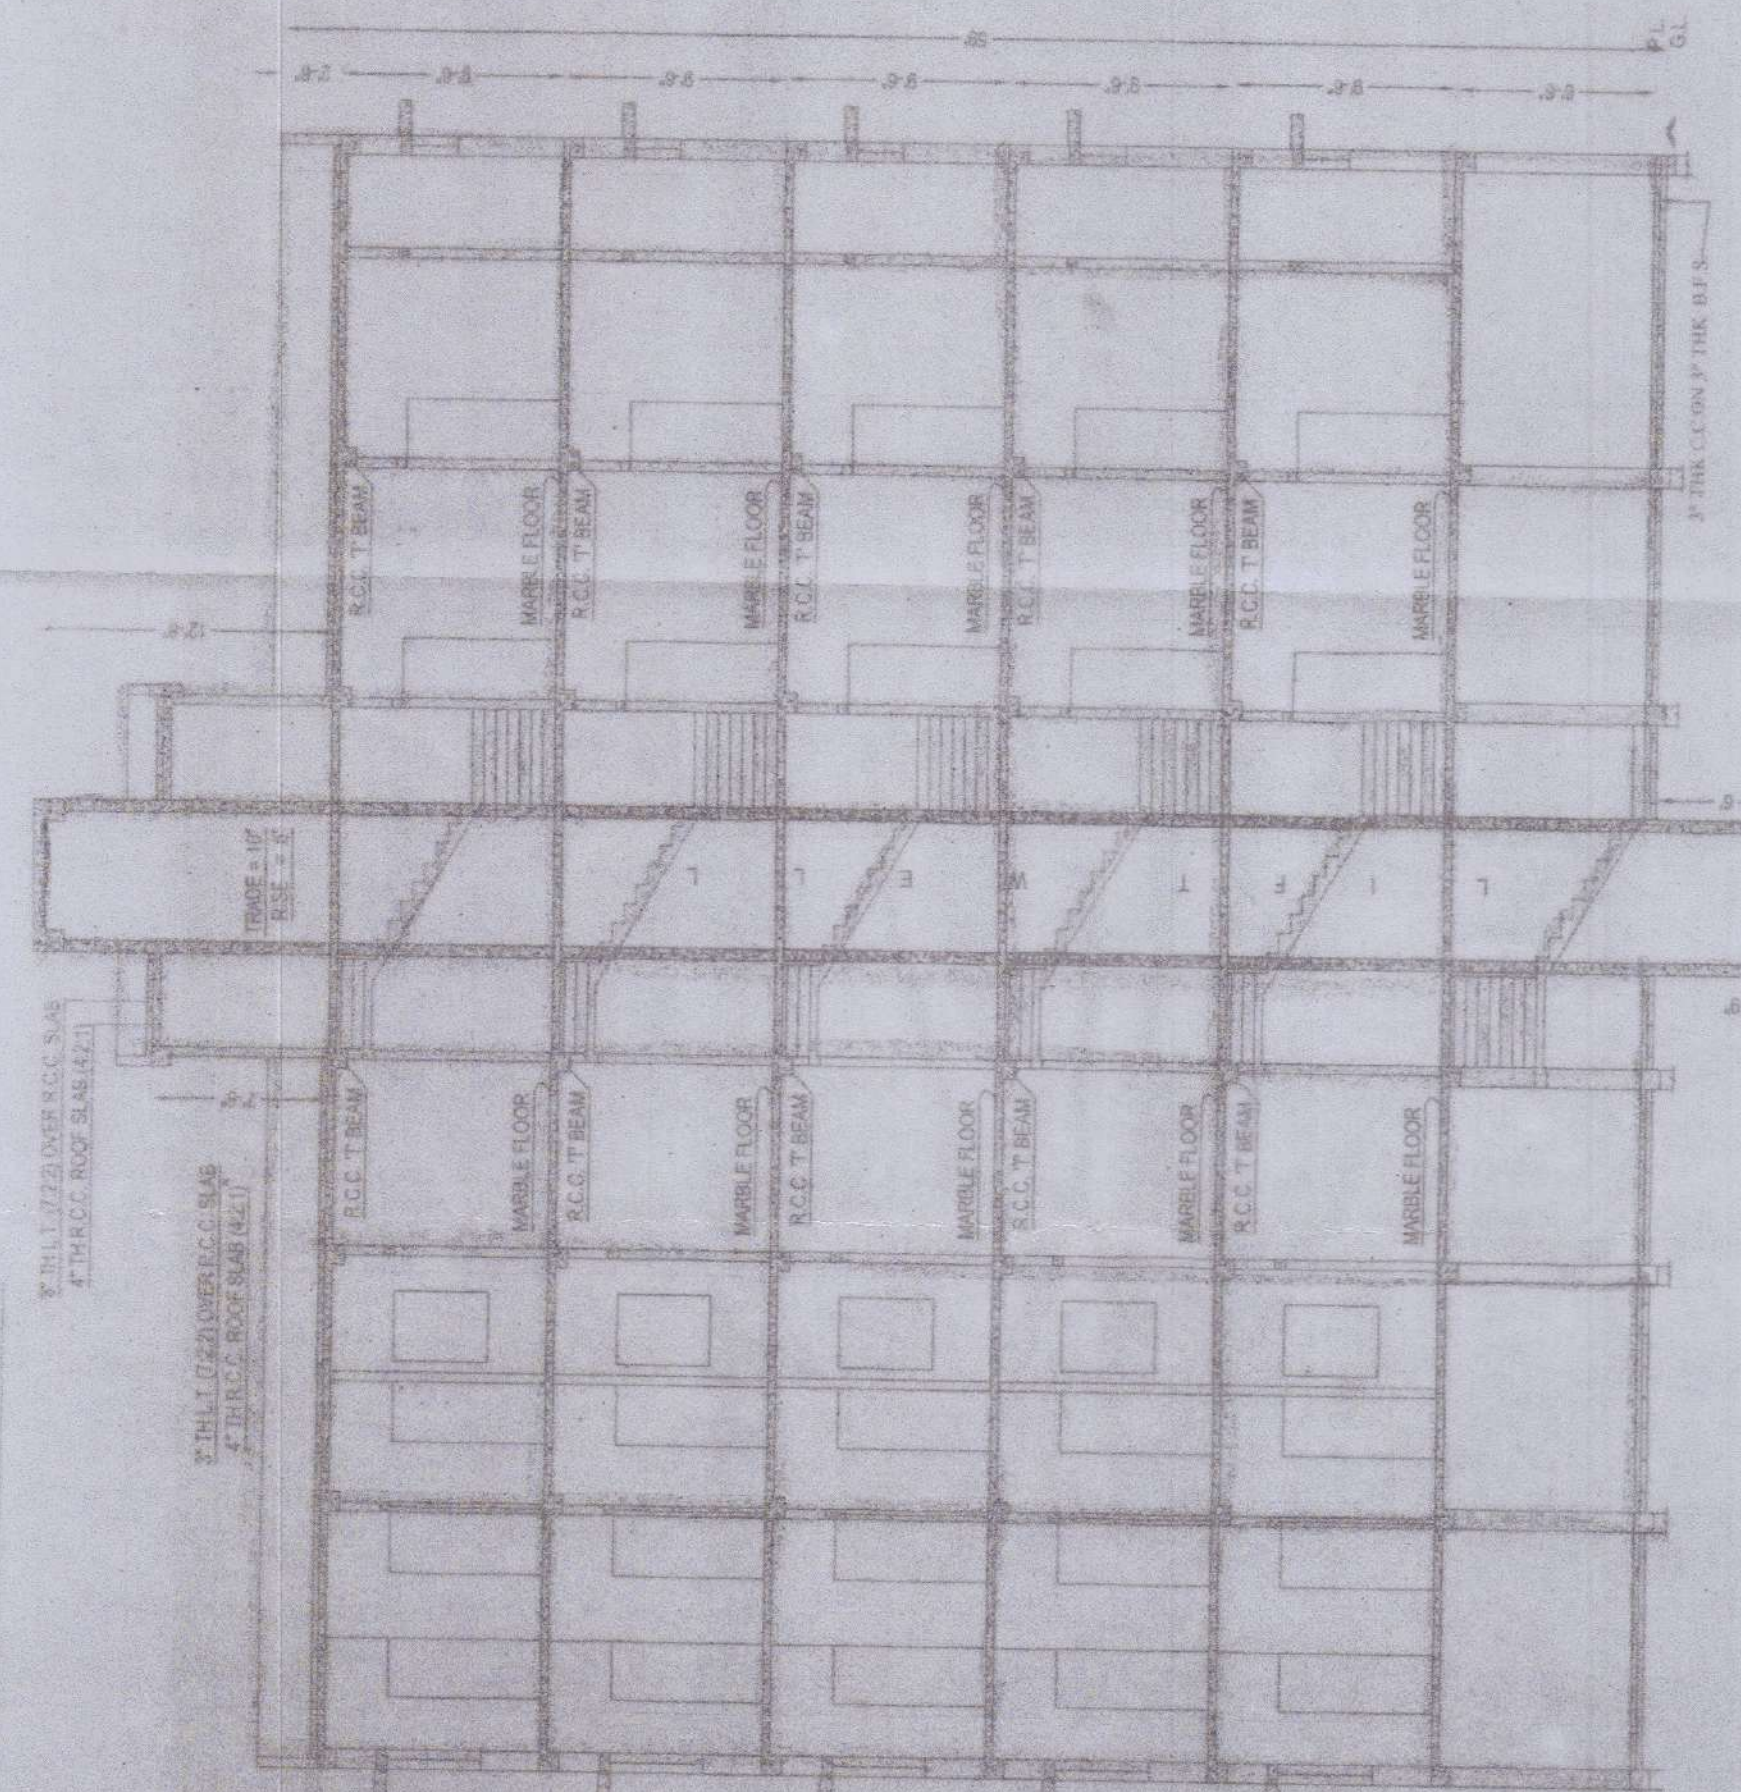


ELEVATION FROM FRONT SIDE

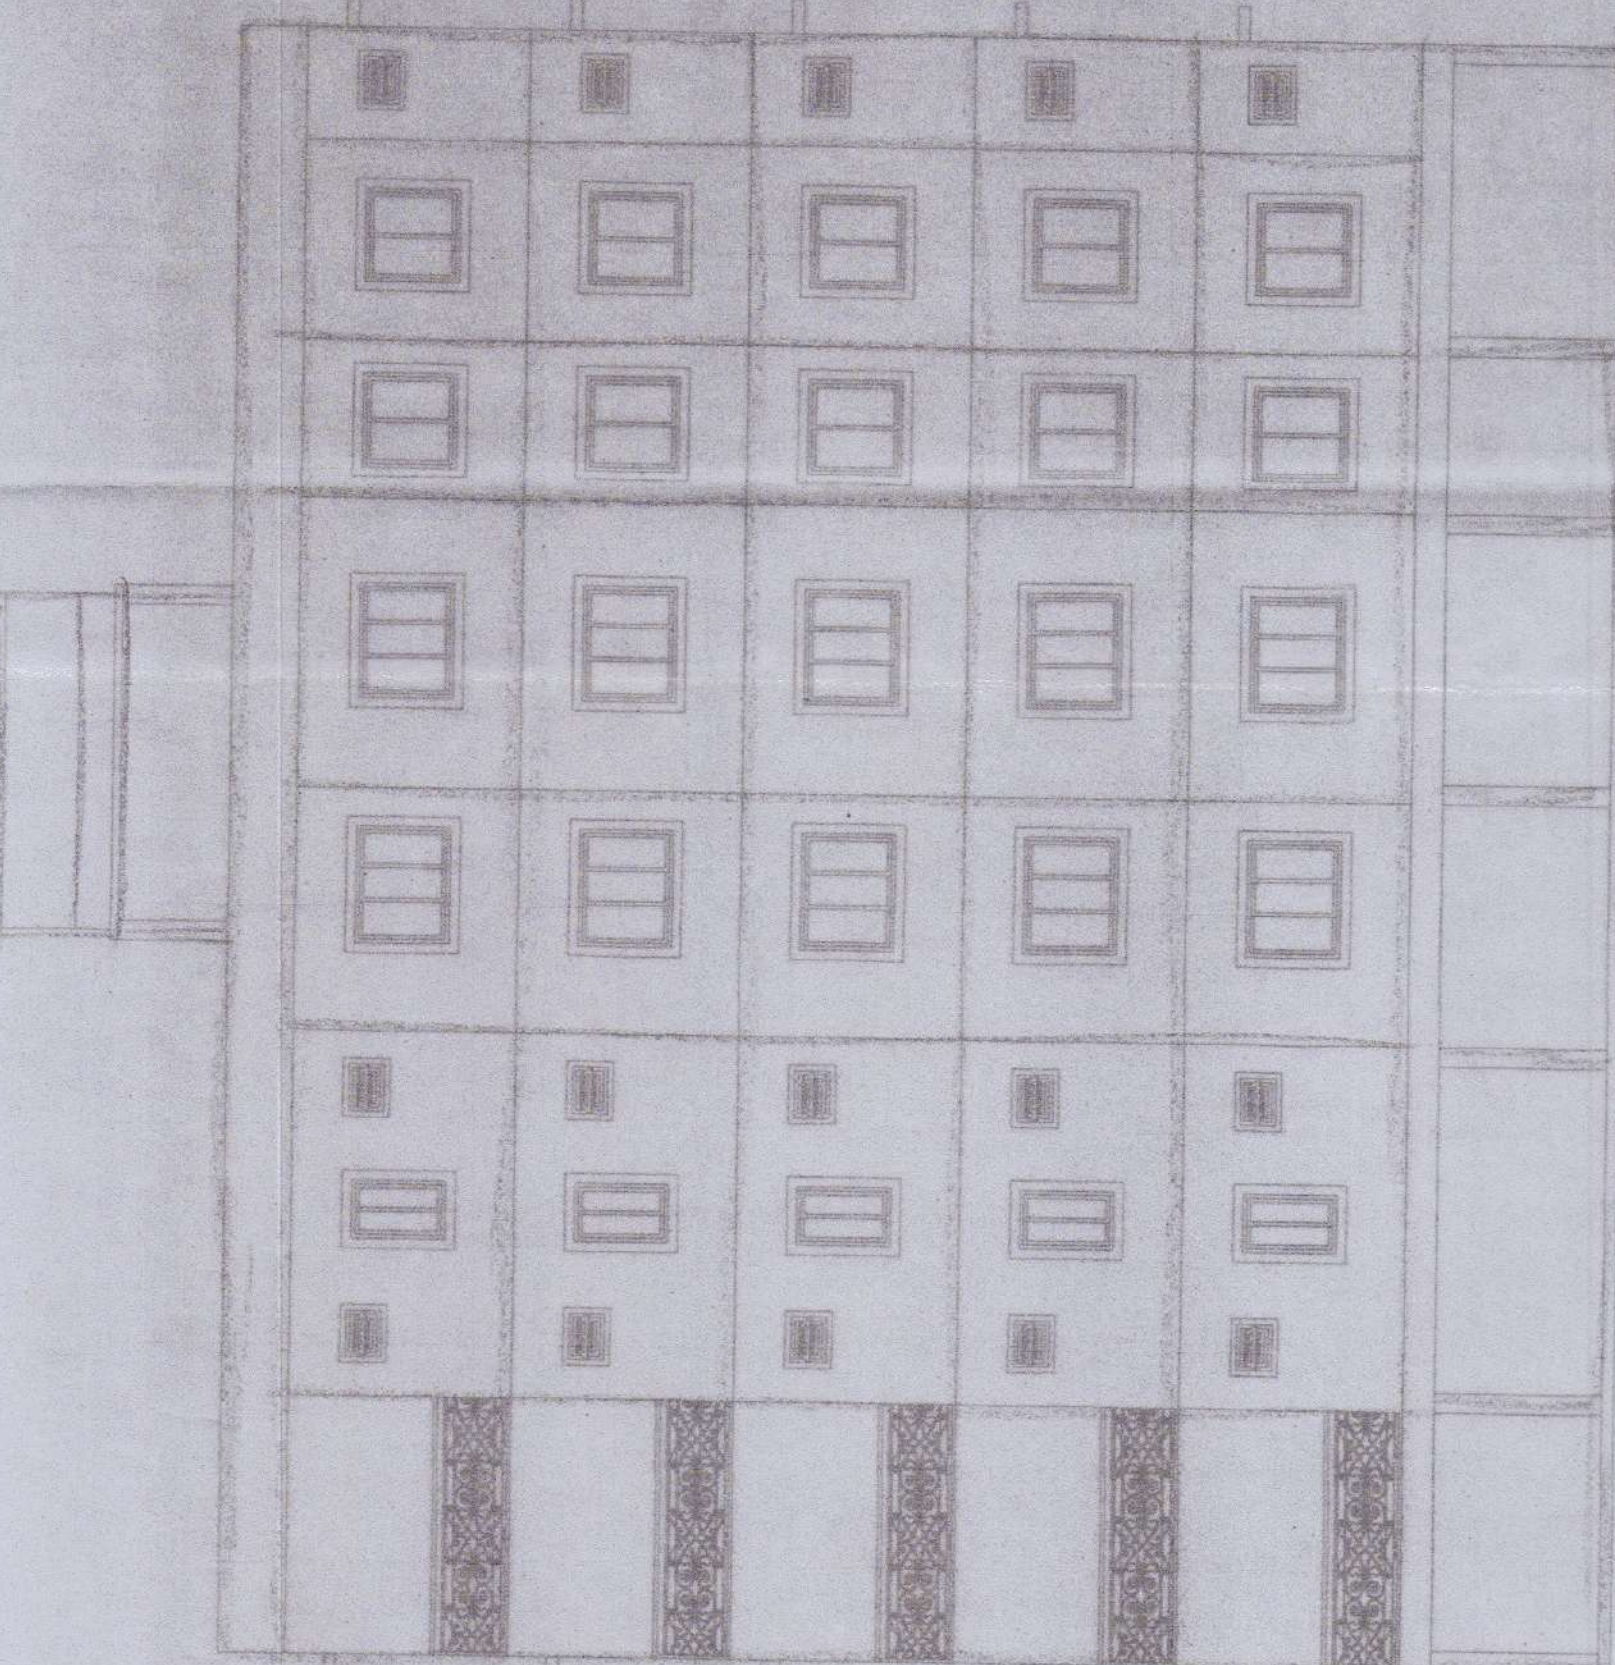


ELEVATION FROM RIGHT SIDE

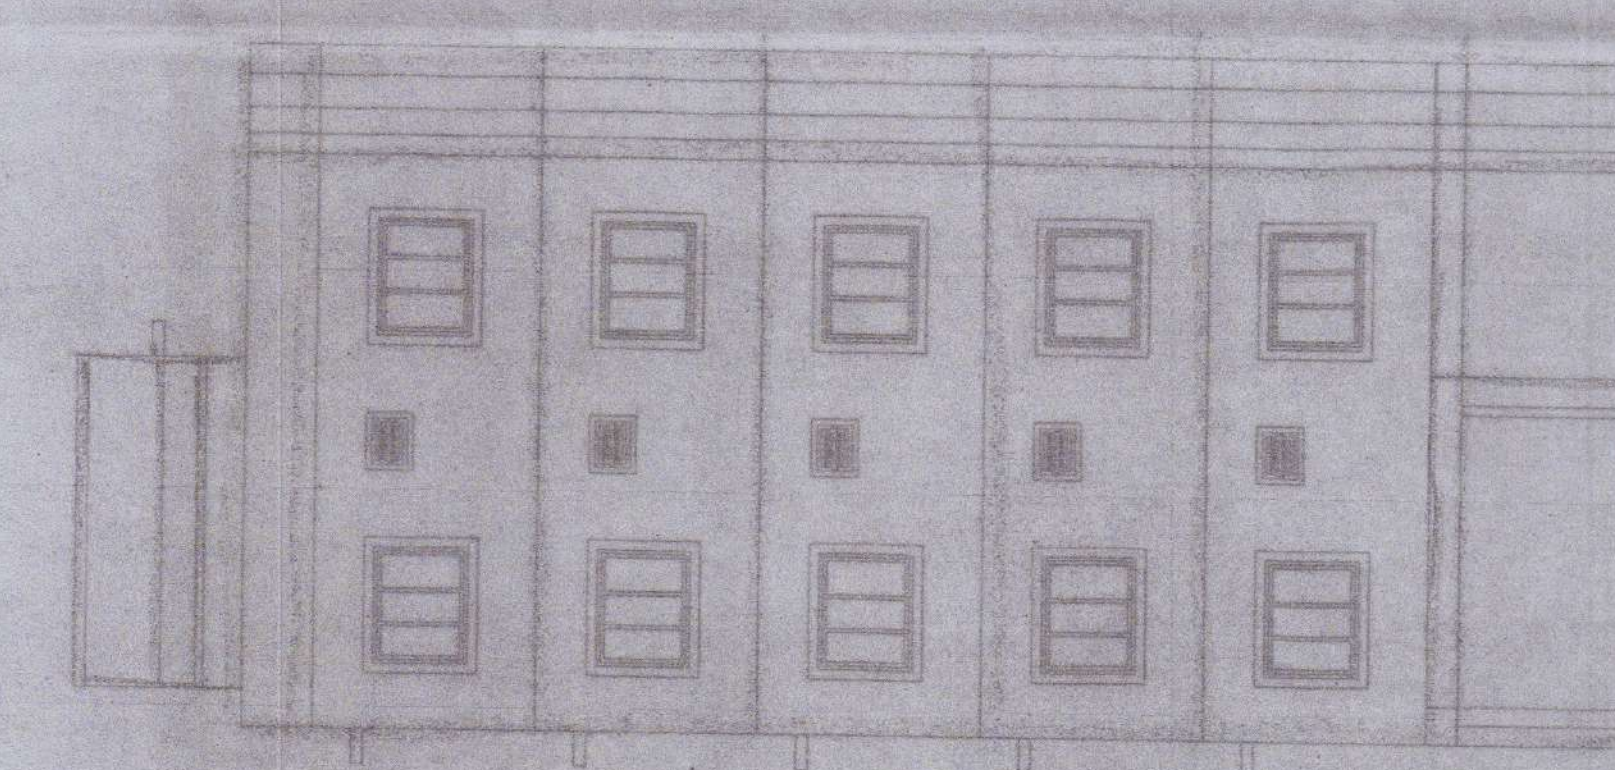


ELEVATION FROM LEFT SIDE

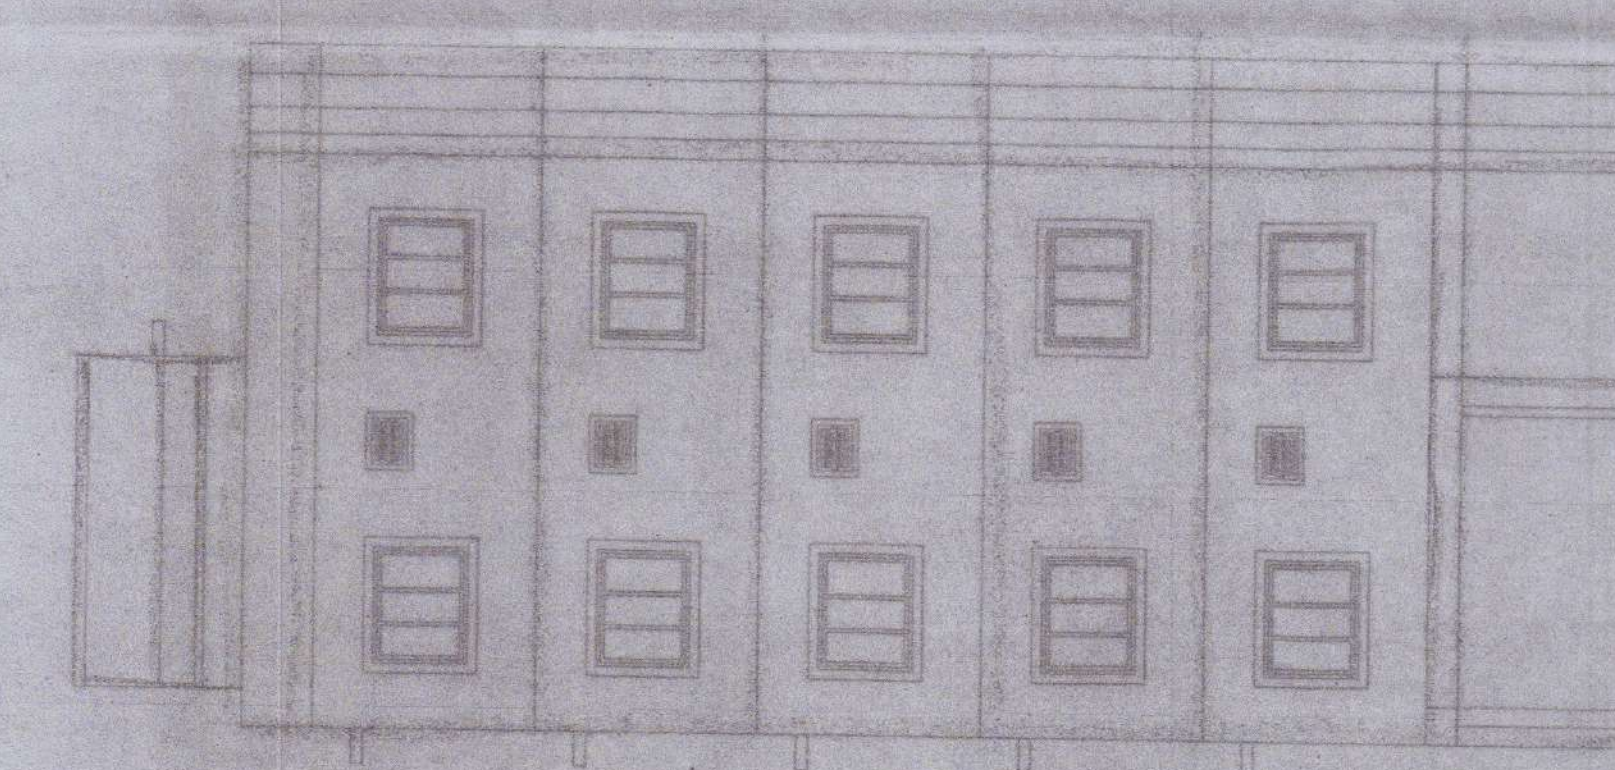



ELEVATION FROM BACK SIDE

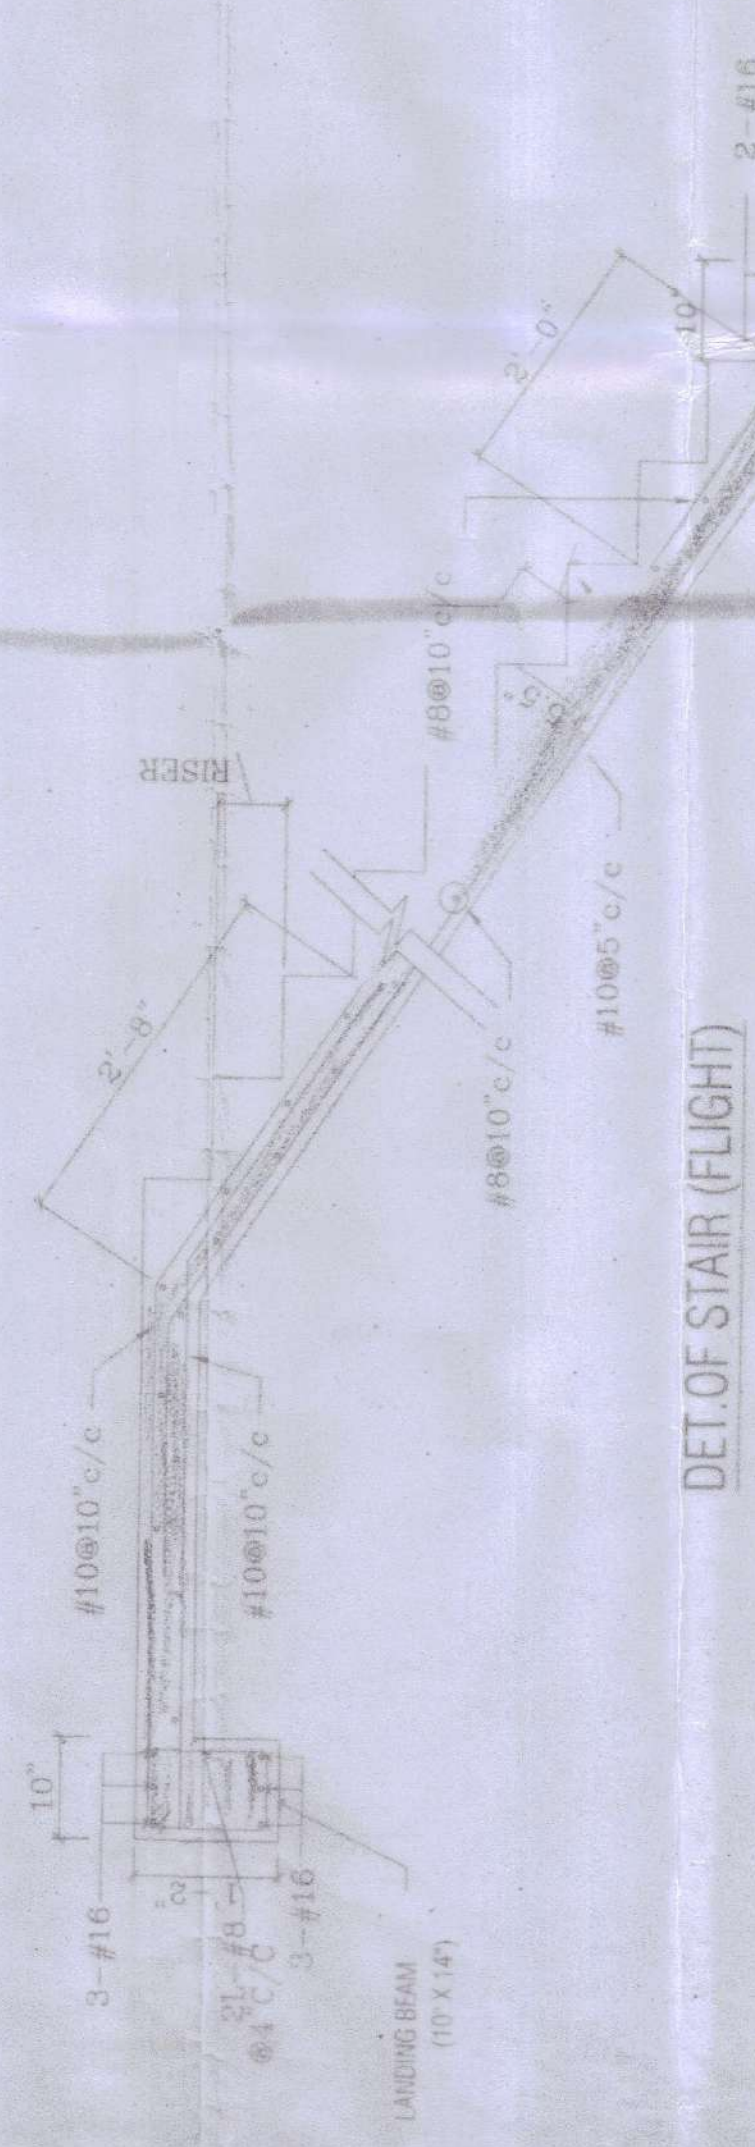


DET. OF STAIR (FLIGHT)

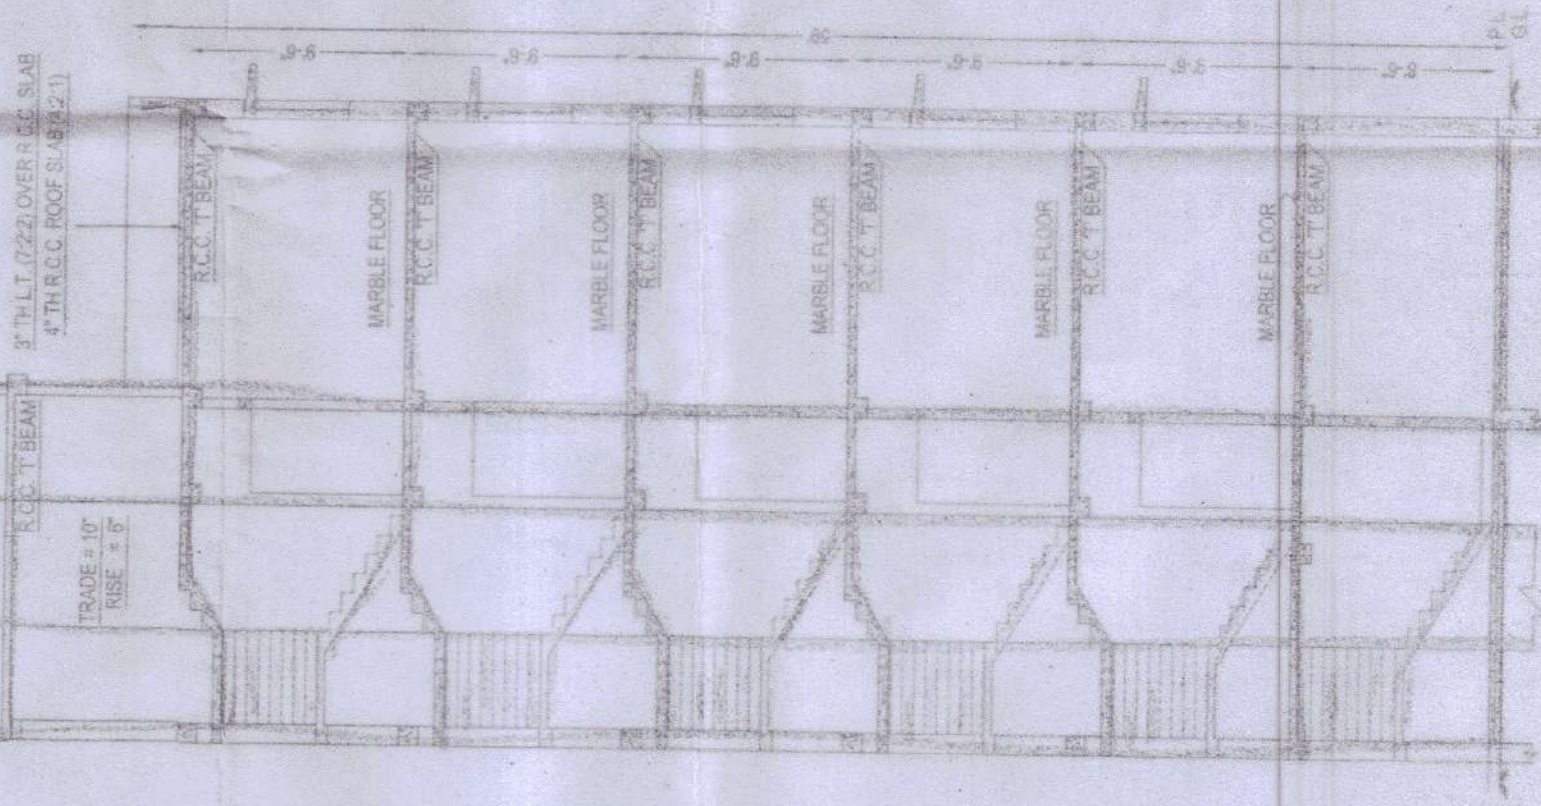


SECTION AA

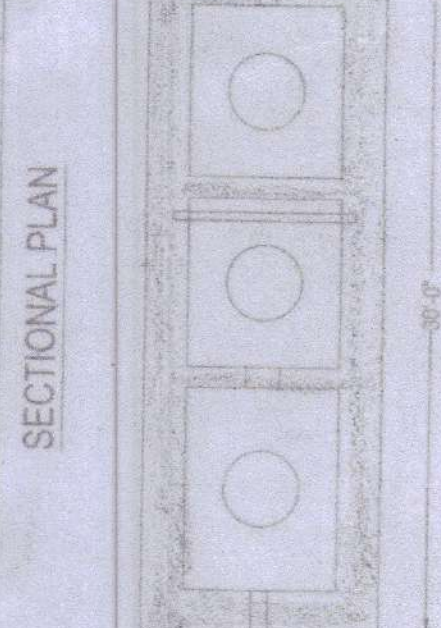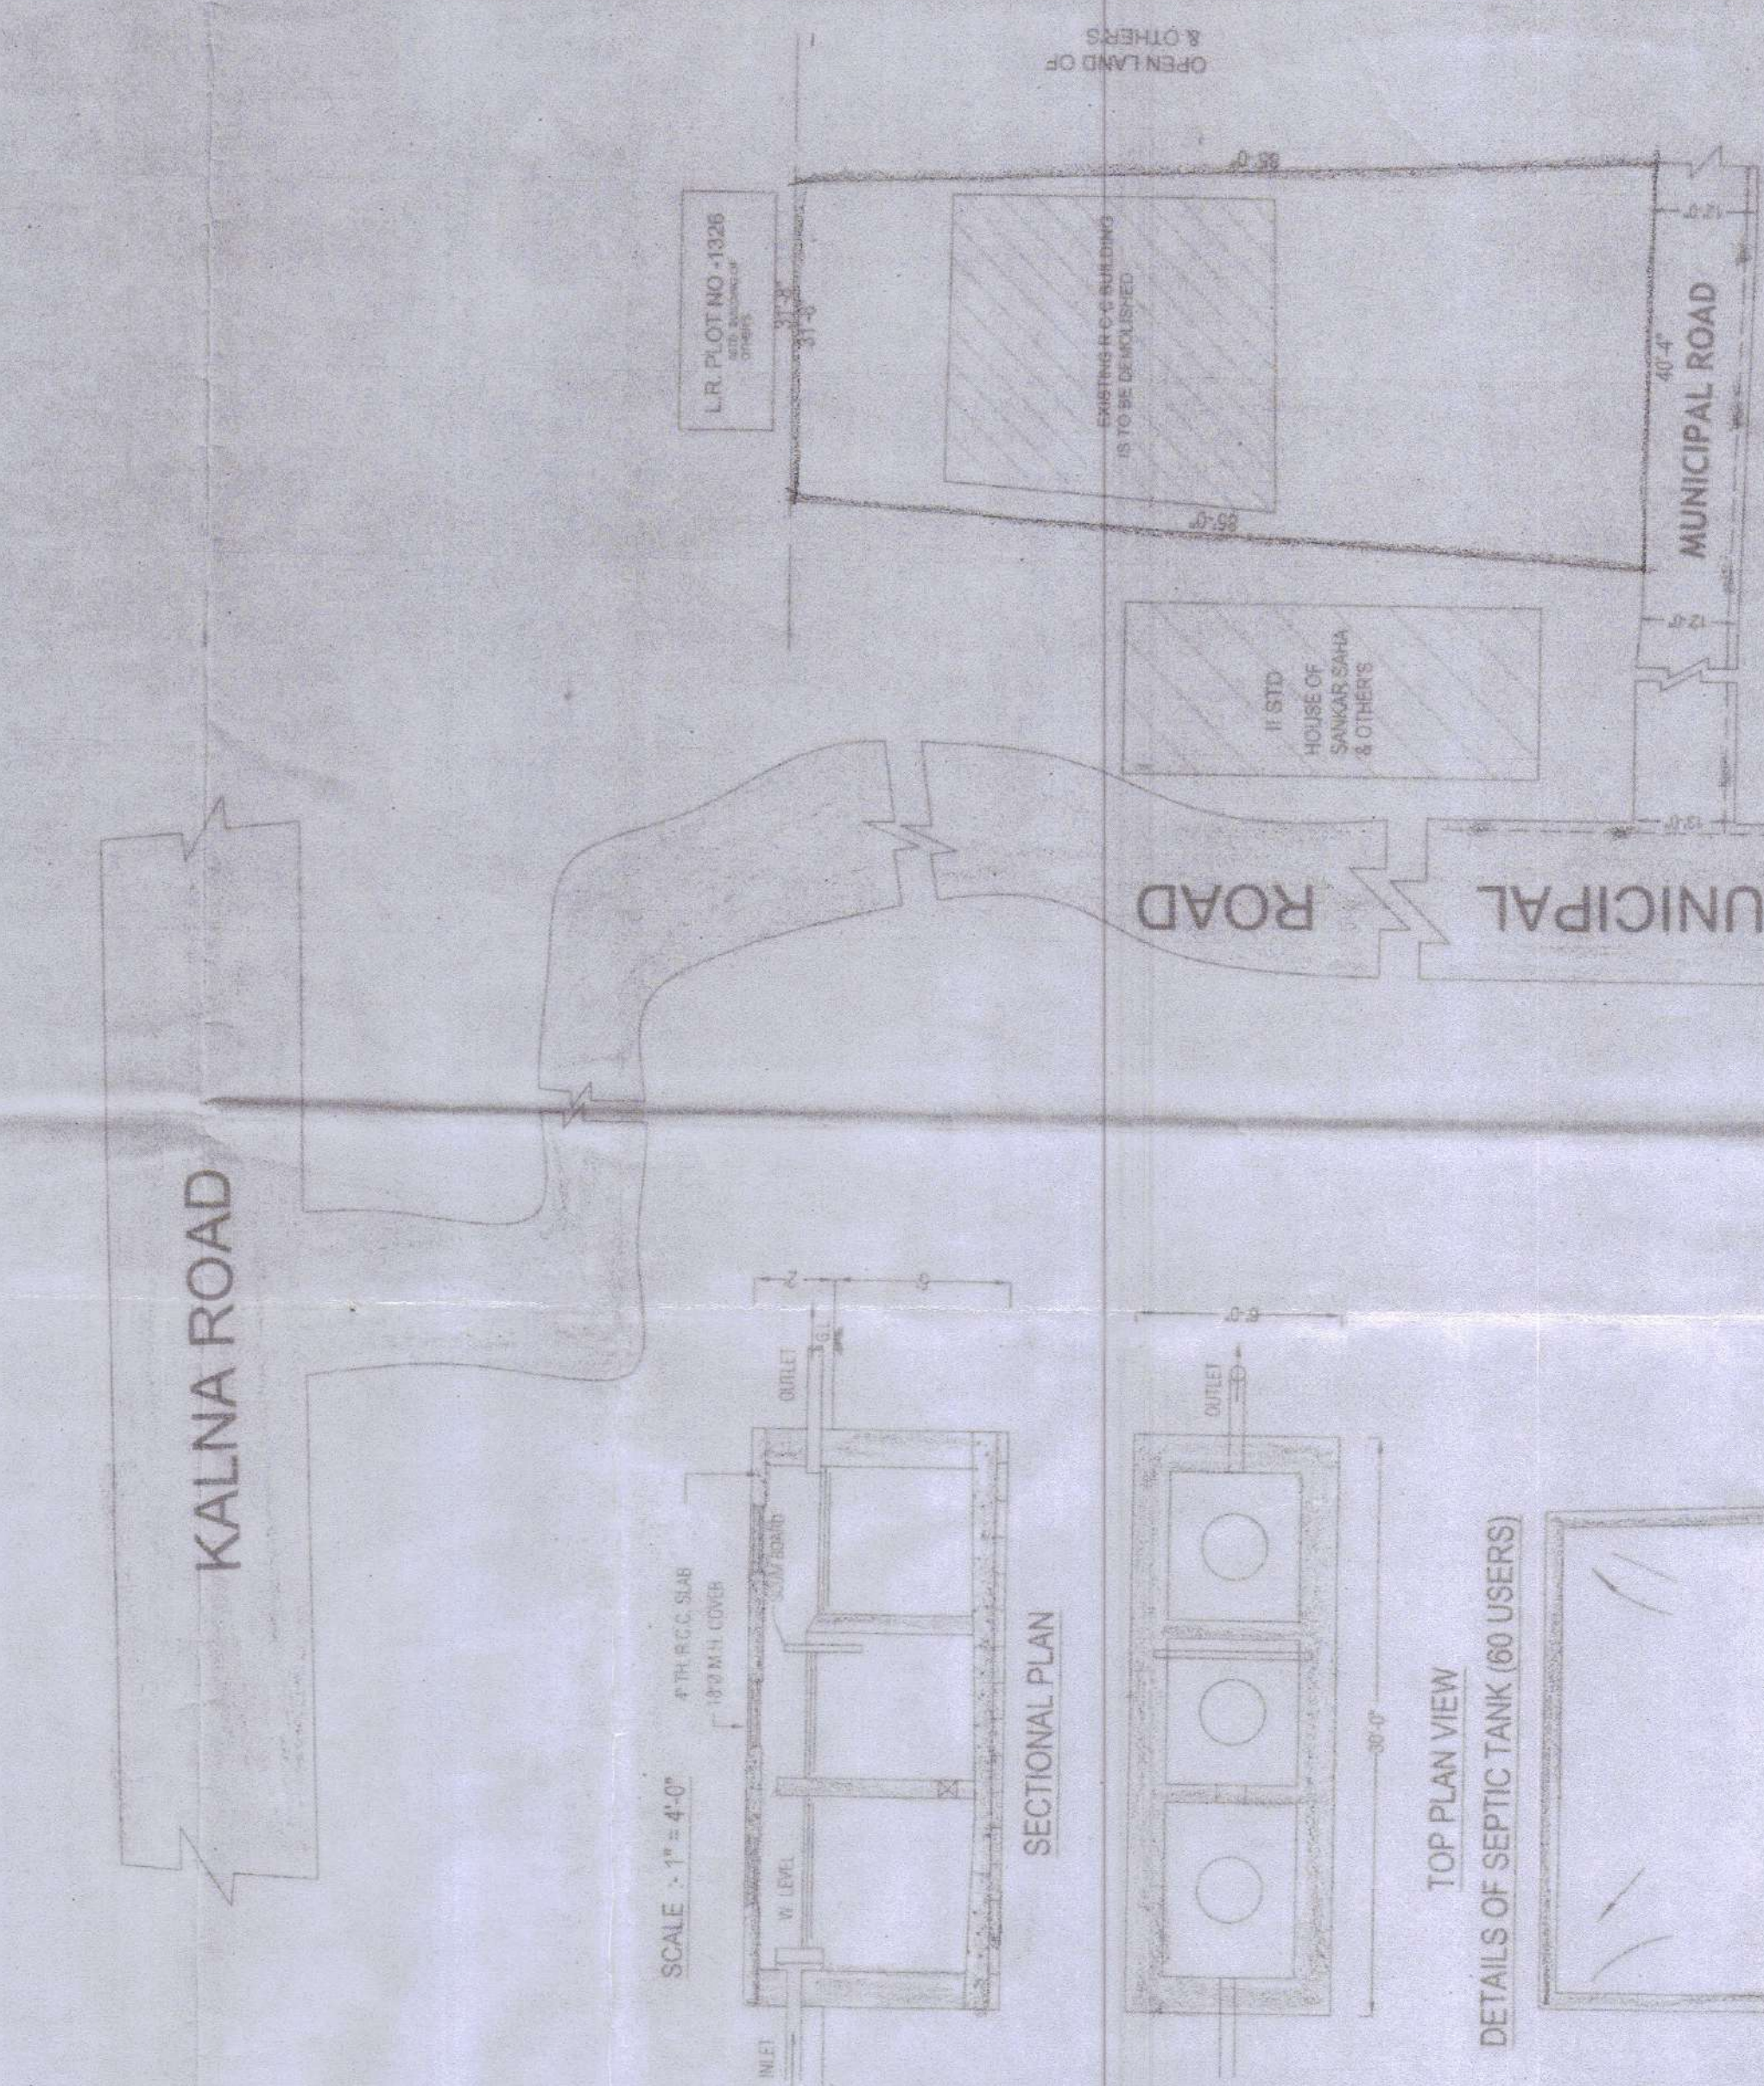


TOP PLAN VIEW
DETAILS OF SEPTIC TANK (60 USERS)

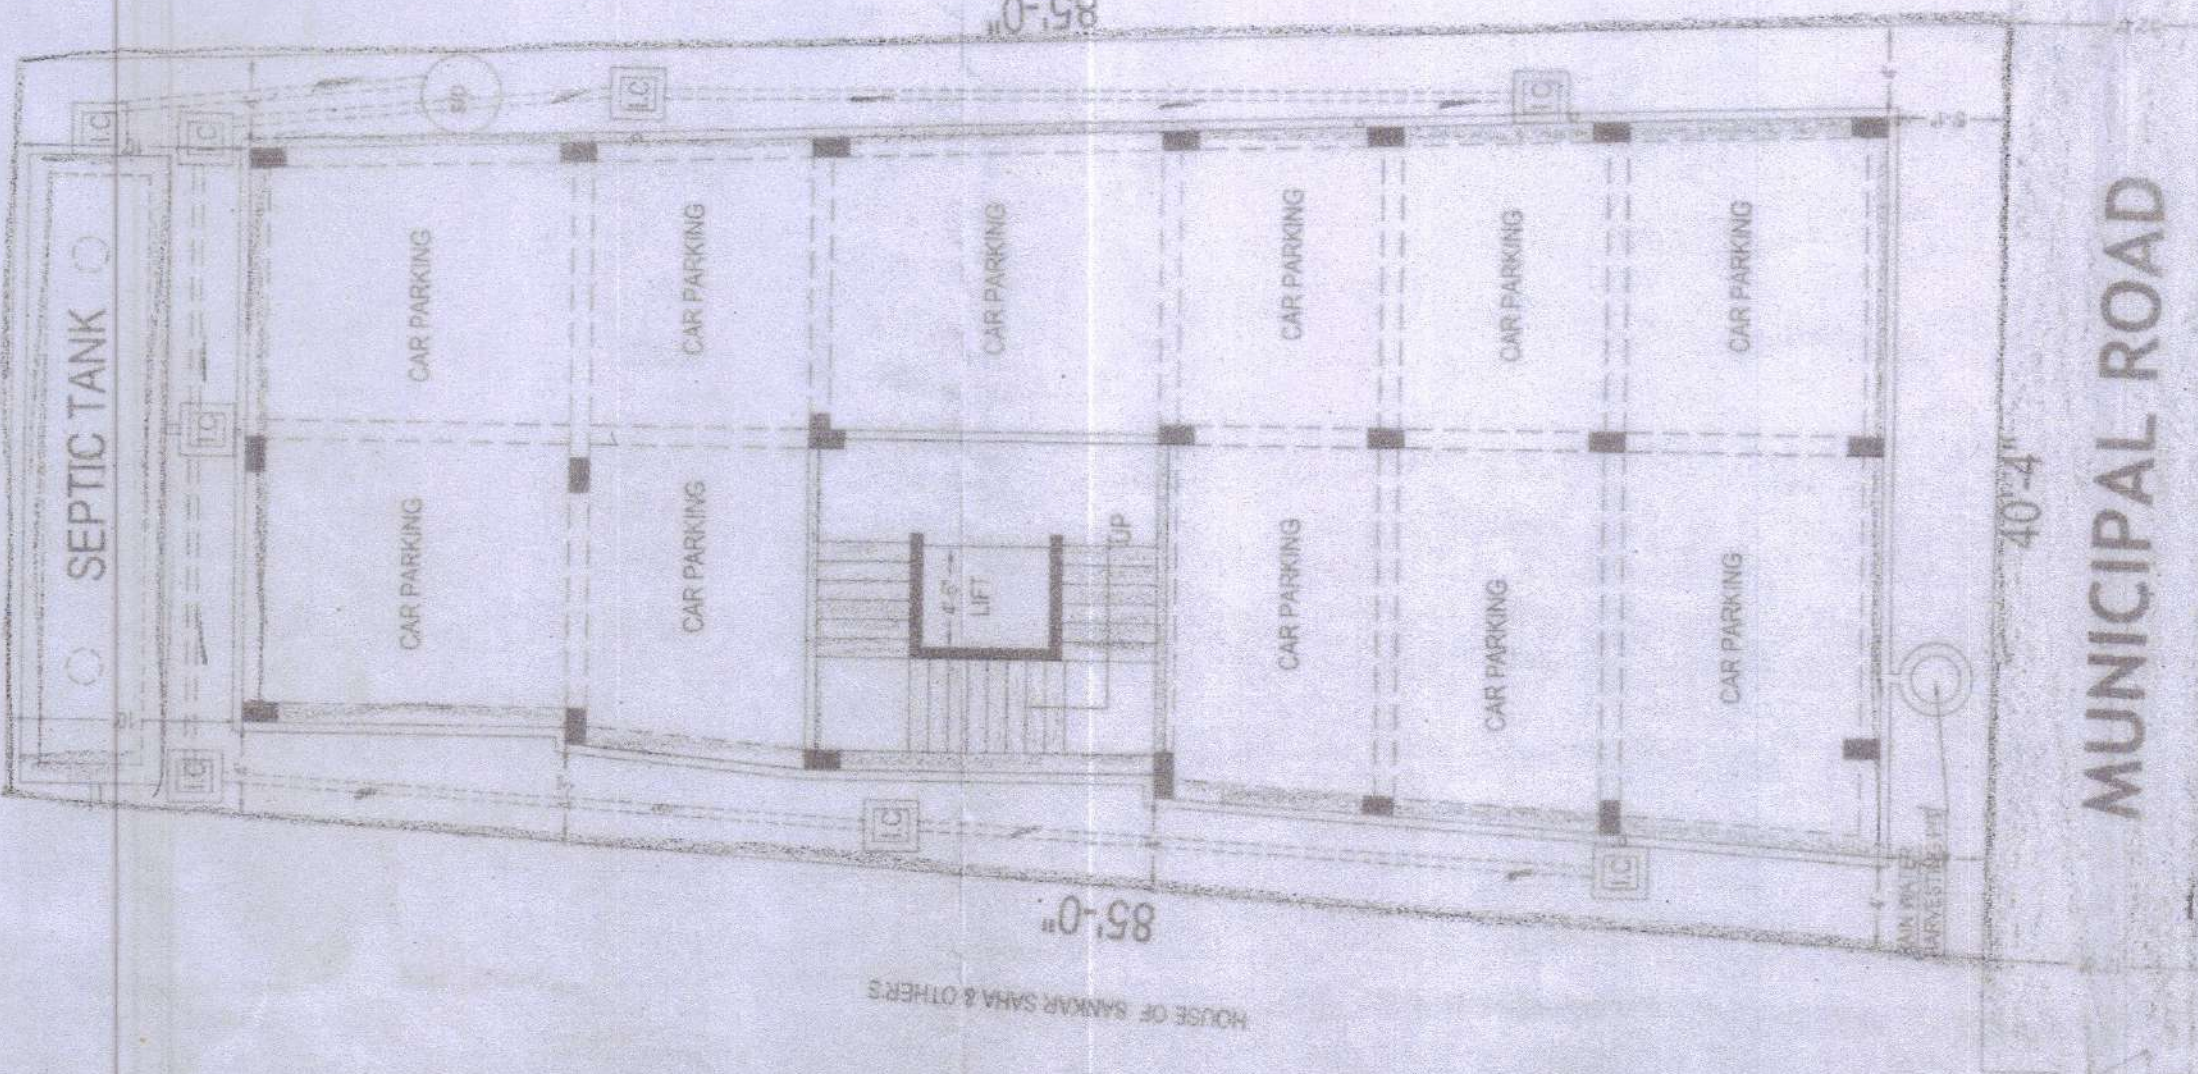


PROP. GROUND FLOOR PLAN (CAR PARKING)

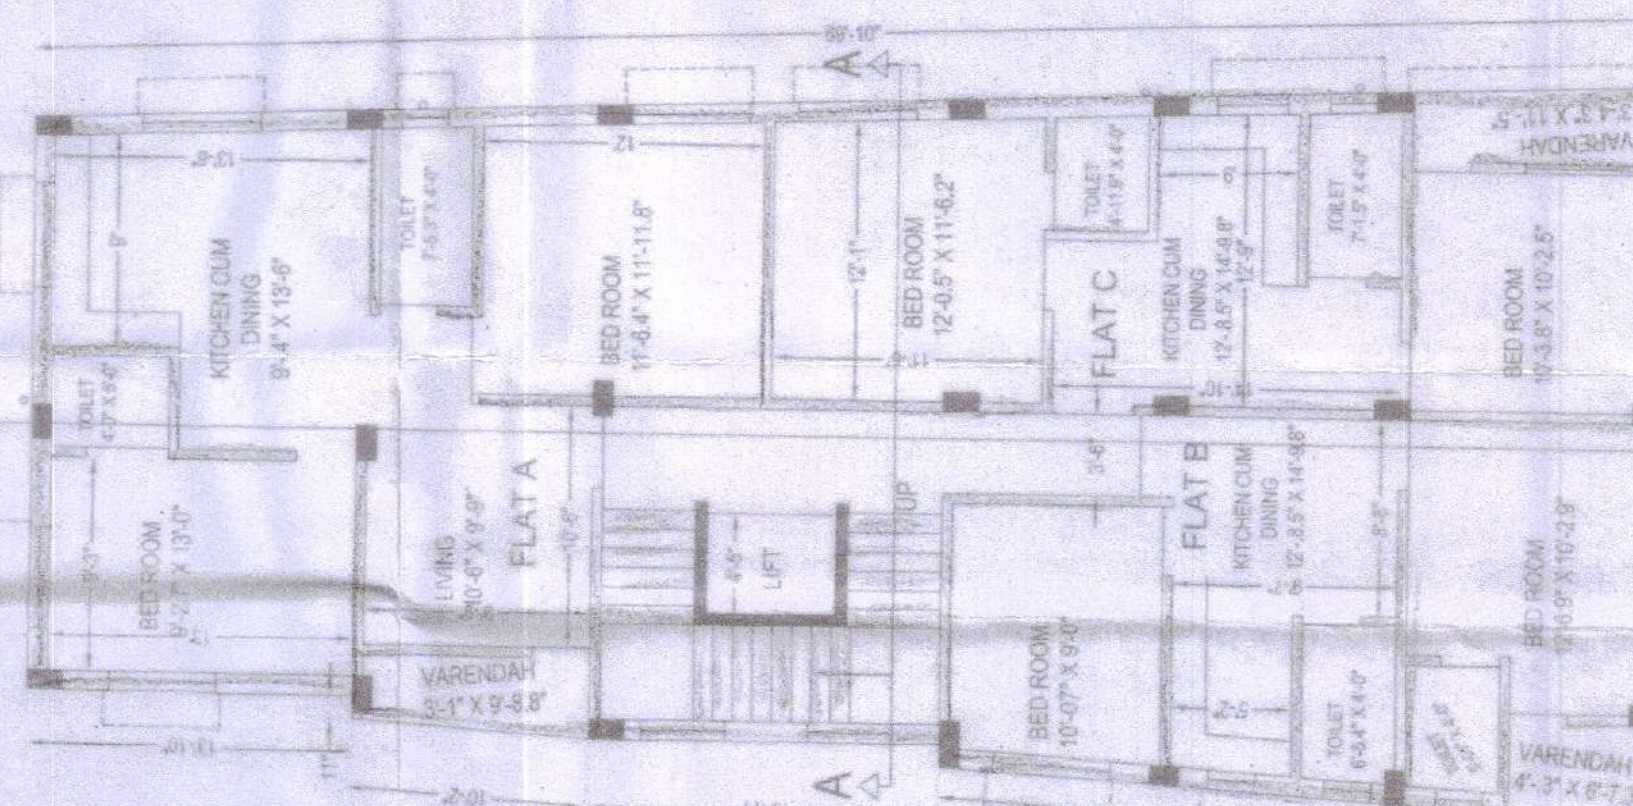


PROP. 1ST, 2ND, 3RD FLOOR PLAN

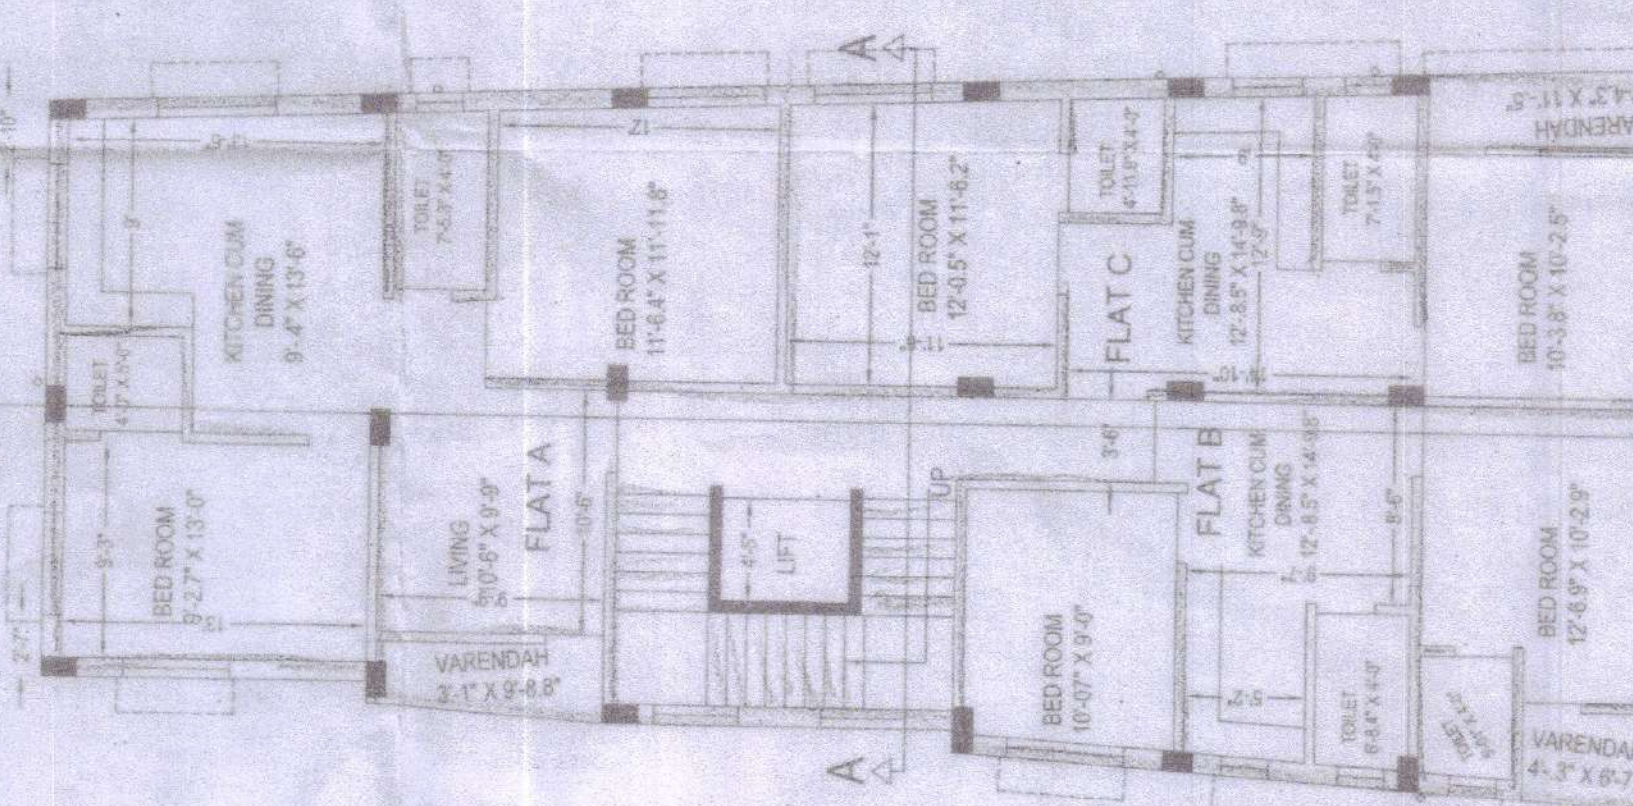


PROP. 4TH & 5TH FLOOR PLAN

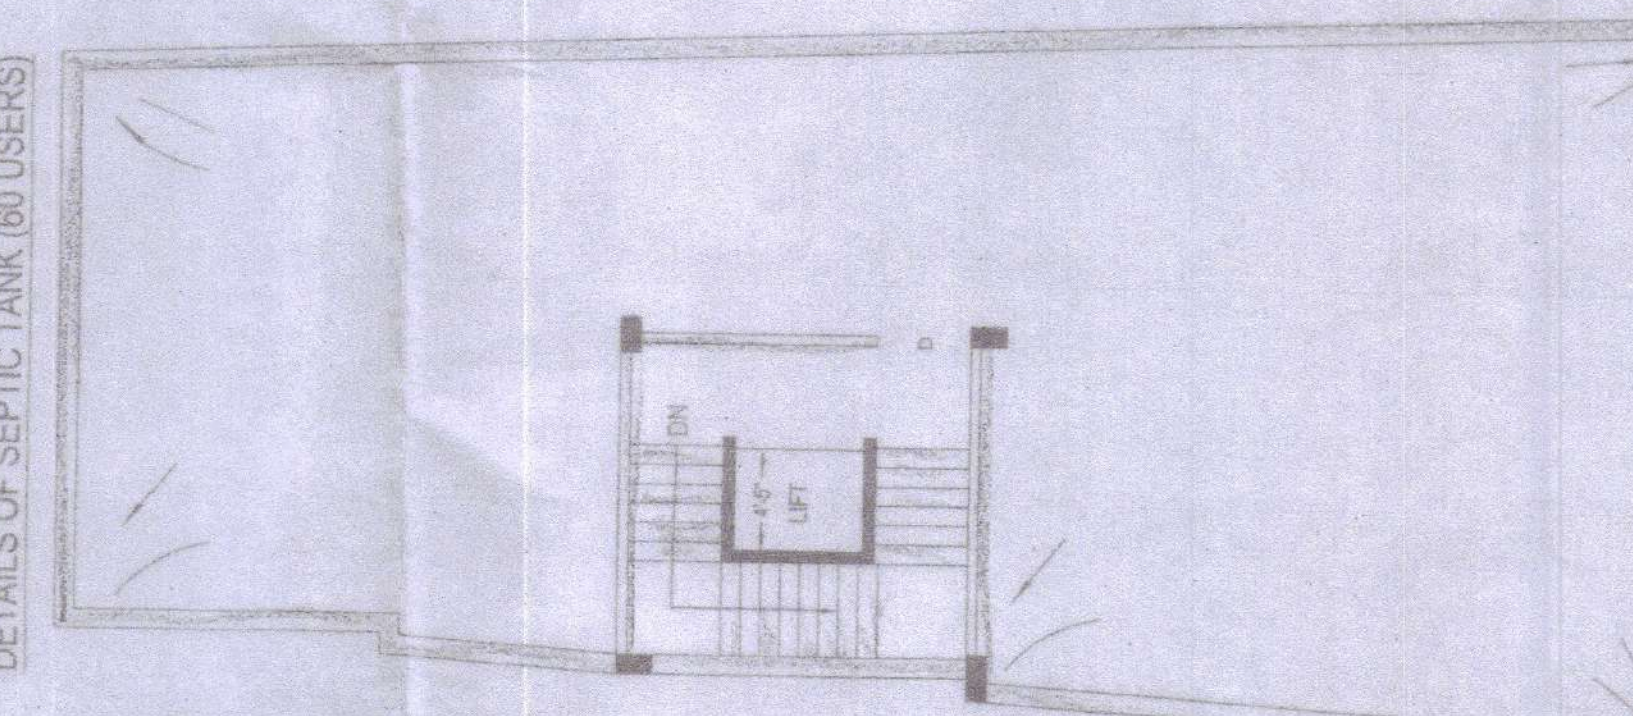

PROP. ROOF PLAN

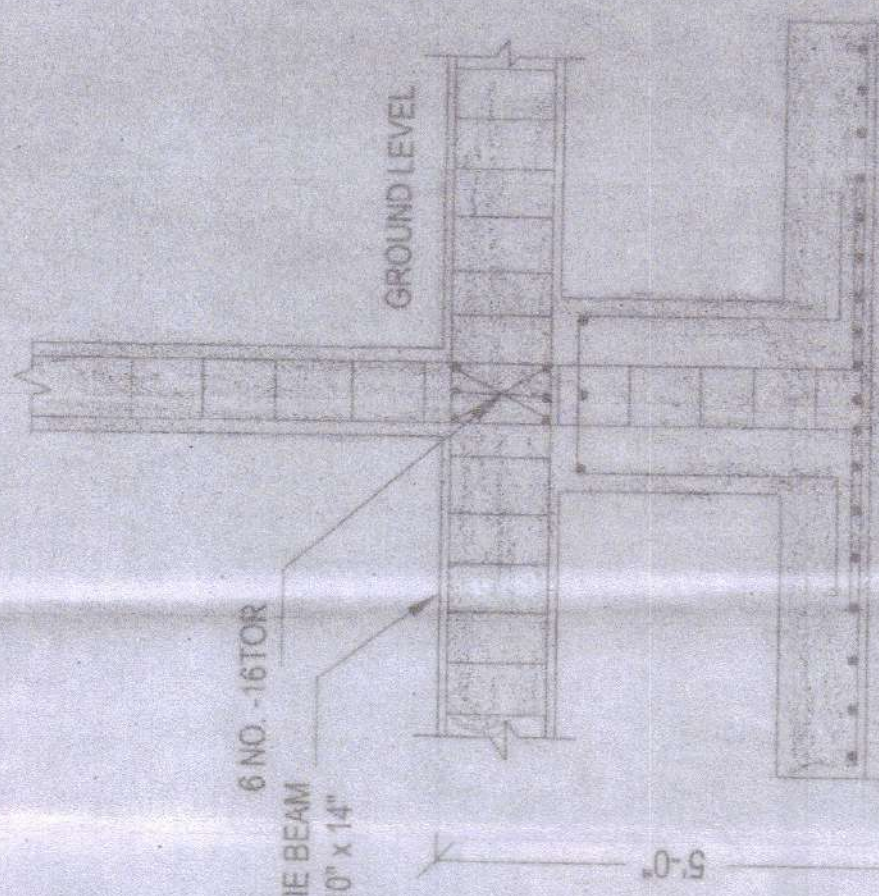

SECTION X - X

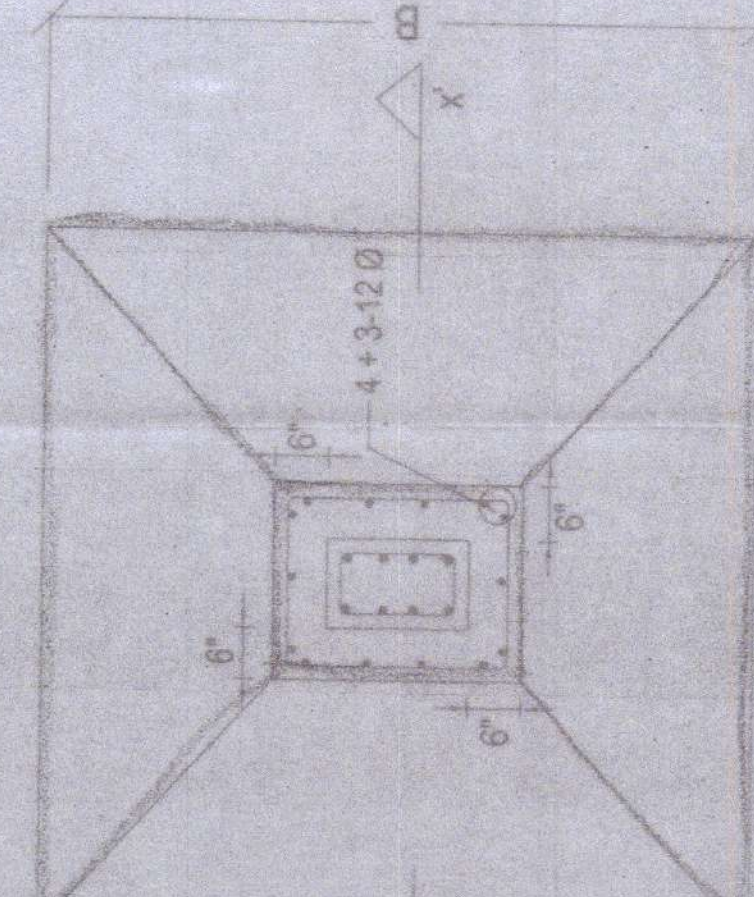

DETAILS OF FOUNDATION



KALNA ROAD

MUNICIPAL ROAD

SITE PLAN
SCALE: 1" = 8'-0"

SIGNATURE: _____

PROPERTY LINE SHOWN IN COLOUR

PROPOSED CONCRETE SHOWN IN COLOUR

PAVING SHOWN IN COLOUR

ROAD SHOWN IN COLOUR

EXISTING ROAD IN COLOUR

SCHEDULE OF WORK:

1. FURNISH WITH MAGNETIC PAINT IN ALL SORTS OF STREETS

2. CONCRETE CONC. WITH STONE BALLAST (ASTM) IN ALL STREETS

3. FURNISH WITH MAGNETIC PAINT IN ALL SORTS OF STREETS

4. RECONSTRUCT PAVEMENT WITH STONE BALLAST (ASTM) IN ALL STREETS

5. MAINTAIN THE ROAD WITH STONE BALLAST (ASTM) IN ALL STREETS

6. 2" THICK AVERAGE LIME TREATMENT (72%)

7. 8" THICK AVERAGE LIME TREATMENT (72%)

8. 12" THICK AVERAGE LIME TREATMENT (72%)

9. 16" THICK AVERAGE LIME TREATMENT (72%)

10. 20" THICK AVERAGE LIME TREATMENT (72%)

11. 24" THICK AVERAGE LIME TREATMENT (72%)

12. OTHERS PROPORTION FOLLOWING IS 1:2:4 (1:2:4) IN ALL STREETS

13. ALL CHALK AND DIRT ARE PROHIBITED

14. ALL CHALK AND DIRT ARE PROHIBITED

SIGNATURE: _____

PROPERTY LINE SHOWN IN COLOUR

PROPOSED CONCRETE SHOWN IN COLOUR

PAVING SHOWN IN COLOUR

ROAD SHOWN IN COLOUR

EXISTING ROAD IN COLOUR

SCHEDULE OF WORK:

1. FURNISH WITH MAGNETIC PAINT IN ALL SORTS OF STREETS

2. CONCRETE CONC. WITH STONE BALLAST (ASTM) IN ALL STREETS

3. FURNISH WITH MAGNETIC PAINT IN ALL SORTS OF STREETS

4. RECONSTRUCT PAVEMENT WITH STONE BALLAST (ASTM) IN ALL STREETS

5. MAINTAIN THE ROAD WITH STONE BALLAST (ASTM) IN ALL STREETS

6. 2" THICK AVERAGE LIME TREATMENT (72%)

7. 8" THICK AVERAGE LIME TREATMENT (72%)

8. 12" THICK AVERAGE LIME TREATMENT (72%)

9. 16" THICK AVERAGE LIME TREATMENT (72%)

10. 20" THICK AVERAGE LIME TREATMENT (72%)

11. 24" THICK AVERAGE LIME TREATMENT (72%)

12. OTHERS PROPORTION FOLLOWING IS 1:2:4 (1:2:4) IN ALL STREETS

13. ALL CHALK AND DIRT ARE PROHIBITED

14. ALL CHALK AND DIRT ARE PROHIBITED

SIGNATURE: _____

PROPERTY LINE SHOWN IN COLOUR

PROPOSED CONCRETE SHOWN IN COLOUR

PAVING SHOWN IN COLOUR

ROAD SHOWN IN COLOUR

EXISTING ROAD IN COLOUR

SCHEDULE OF WORK:

1. FURNISH WITH MAGNETIC PAINT IN ALL SORTS OF STREETS

2. CONCRETE CONC. WITH STONE BALLAST (ASTM) IN ALL STREETS

3. FURNISH WITH MAGNETIC PAINT IN ALL SORTS OF STREETS

4. RECONSTRUCT PAVEMENT WITH STONE BALLAST (ASTM) IN ALL STREETS

5. MAINTAIN THE ROAD WITH STONE BALLAST (ASTM) IN ALL STREETS

6. 2" THICK AVERAGE LIME TREATMENT (72%)

7. 8" THICK AVERAGE LIME TREATMENT (72%)

8. 12" THICK AVERAGE LIME TREATMENT (72%)

9. 16" THICK AVERAGE LIME TREATMENT (72%)

10. 20" THICK AVERAGE LIME TREATMENT (72%)

11. 24" THICK AVERAGE LIME TREATMENT (72%)

12. OTHERS PROPORTION FOLLOWING IS 1:2:4 (1:2:4) IN ALL STREETS

13. ALL CHALK AND DIRT ARE PROHIBITED

14. ALL CHALK AND DIRT ARE PROHIBITED

SIGNATURE: _____

PROPERTY LINE SHOWN IN COLOUR

PROPOSED CONCRETE SHOWN IN COLOUR

PAVING SHOWN IN COLOUR

ROAD SHOWN IN COLOUR

EXISTING ROAD IN COLOUR

SCHEDULE OF WORK:

1. FURNISH WITH MAGNETIC PAINT IN ALL SORTS OF STREETS

2. CONCRETE CONC. WITH STONE BALLAST (ASTM) IN ALL STREETS

3. FURNISH WITH MAGNETIC PAINT IN ALL SORTS OF STREETS

4. RECONSTRUCT PAVEMENT WITH STONE BALLAST (ASTM) IN ALL STREETS

5. MAINTAIN THE ROAD WITH STONE BALLAST (ASTM) IN ALL STREETS

6. 2" THICK AVERAGE LIME TREATMENT (72%)

7. 8" THICK AVERAGE LIME TREATMENT (72%)

8. 12" THICK AVERAGE LIME TREATMENT (72%)

9. 16" THICK AVERAGE LIME TREATMENT (72%)

10. 20" THICK AVERAGE LIME TREATMENT (72%)

11. 24" THICK AVERAGE LIME TREATMENT (72%)

12. OTHERS PROPORTION FOLLOWING IS 1:2:4 (1:2:4) IN ALL STREETS

13. ALL CHALK AND DIRT ARE PROHIBITED

14. ALL CHALK AND DIRT ARE PROHIBITED

SIGNATURE: _____

PROPERTY LINE SHOWN IN COLOUR

PROPOSED CONCRETE SHOWN IN COLOUR

PAVING SHOWN IN COLOUR

ROAD SHOWN IN COLOUR

EXISTING ROAD IN COLOUR

SCHEDULE OF WORK:

1. FURNISH WITH MAGNETIC PAINT IN ALL SORTS OF STREETS

2. CONCRETE CONC. WITH STONE BALLAST (ASTM) IN ALL STREETS

3. FURNISH WITH MAGNETIC PAINT IN ALL SORTS OF STREETS

4. RECONSTRUCT PAVEMENT WITH STONE BALLAST (ASTM) IN ALL STREETS

5. MAINTAIN THE ROAD WITH STONE BALLAST (ASTM) IN ALL STREETS

6. 2" THICK AVERAGE LIME TREATMENT (72%)

7. 8" THICK AVERAGE LIME TREATMENT (72%)

SANJAY K. SARKAR	13.10.18
TAPAS SARKAR	13.10.18
ARABINDA SARKAR	13.10.18
GOURI SANKAR SARKAR	13.10.18
KHANA GANGULY	13.10.18
KAJAL CHATTERJEE	13.10.18
LINA SAHA	13.10.18
AYAN SAHA	13.10.18
SNIGDHA SAHA	13.10.18
AMULYA RAJAN SAHA	13.10.18
SANTANU KUMAR GANGULY	13.10.18
SUKANTA CHATTERJEE	13.10.18
SANJAY K. SARKAR	13.10.18
TAPAS SARKAR	13.10.18
ARABINDA SARKAR	13.10.18
GOURI SANKAR SARKAR	13.10.18
KHANA GANGULY	13.10.18
KAJAL CHATTERJEE	13.10.18
LINA SAHA	13.10.18
AYAN SAHA	13.10.18
SNIGDHA SAHA	13.10.18
AMULYA RAJAN SAHA	13.10.18
SANTANU KUMAR GANGULY	13.10.18
SUKANTA CHATTERJEE	13.10.18

Extended up to 20/10/2024.

Signature of Sanjay K. Sarkar
Signature of Tapas Sarkar
Signature of Arabinda Sarkar
Signature of Gouri Sankar Sarkar
Signature of Khana Ganguly
Signature of Kajal Chatterjee
Signature of Lina Saha
Signature of Ayan Saha
Signature of Snigdha Saha
Signature of Amulya Rajan Saha
Signature of Santanu Kumar Ganguly
Signature of Sukanta Chatterjee

Signature of Sanjay K. Sarkar
Signature of Tapas Sarkar
Signature of Arabinda Sarkar
Signature of Gouri Sankar Sarkar
Signature of Khana Ganguly
Signature of Kajal Chatterjee
Signature of Lina Saha
Signature of Ayan Saha
Signature of Snigdha Saha
Signature of Amulya Rajan Saha
Signature of Santanu Kumar Ganguly
Signature of Sukanta Chatterjee