


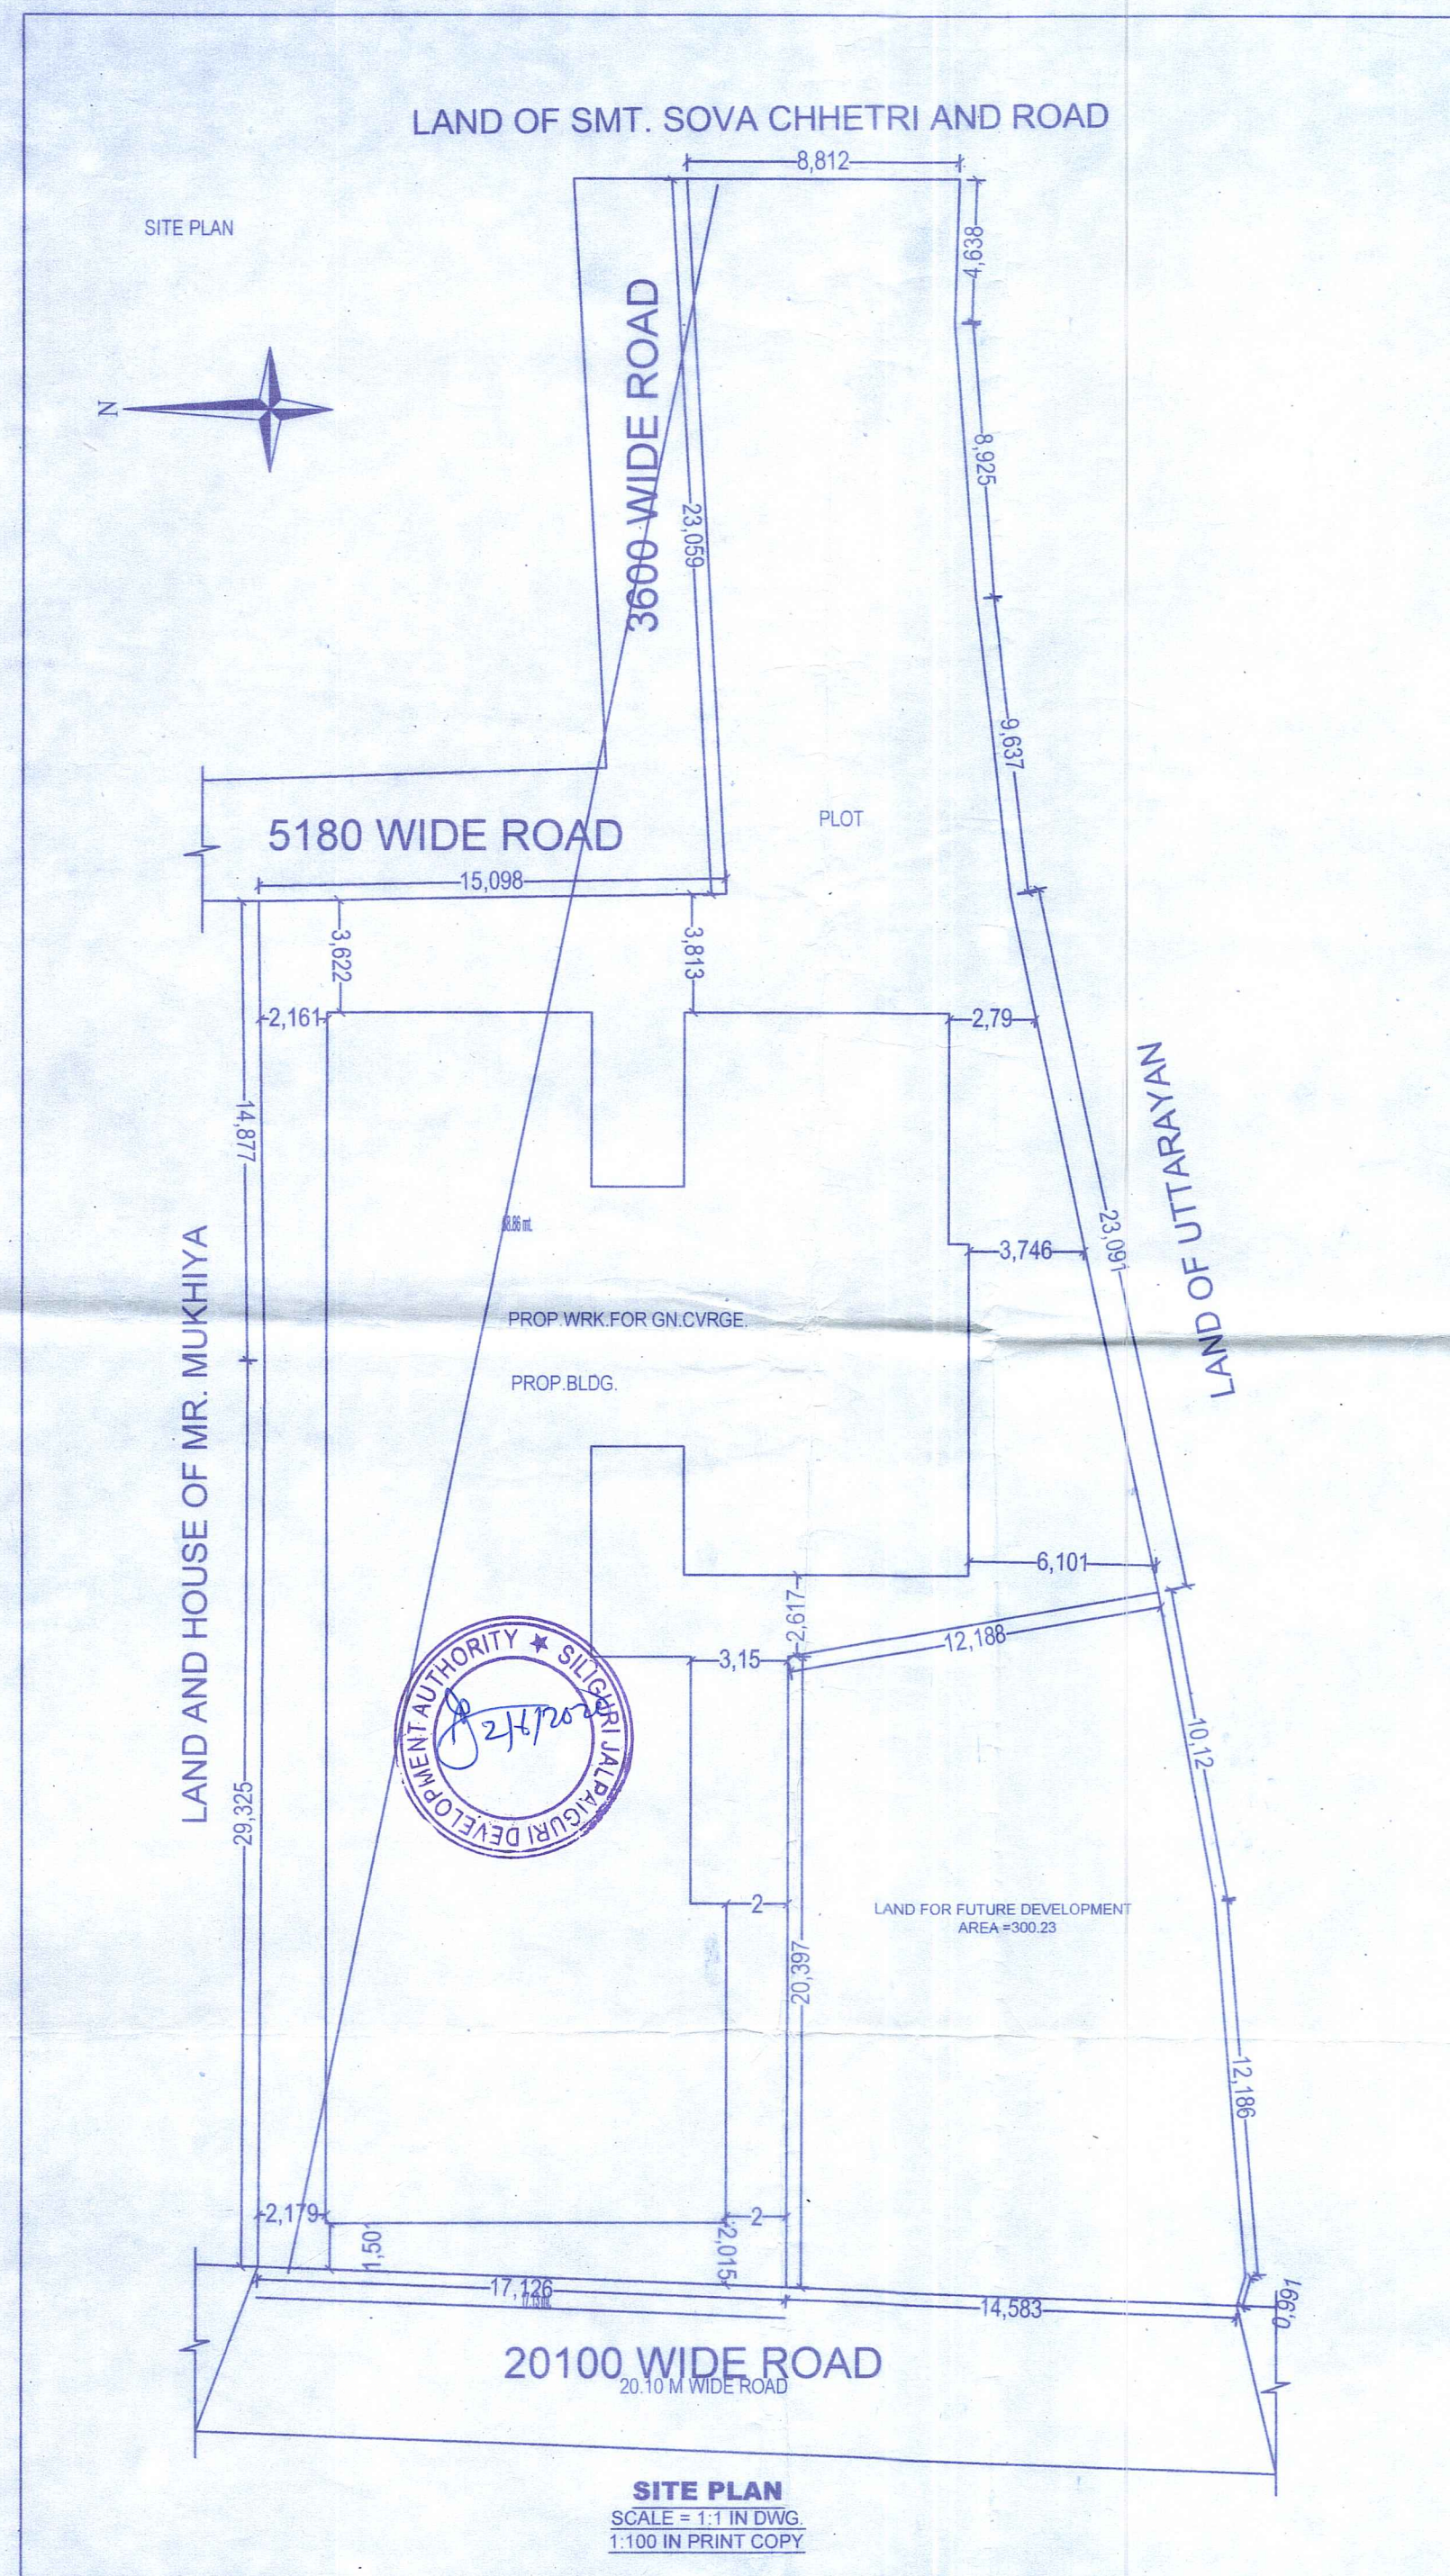

Project Title :PROPOSED LUCC SITE PLAN

SITE PLAN SHOWING THE LAND OF RESIDENTIAL BUILDING OF SRI.SARVAN KUMAR CHHETRI , S/O. LATE TEK BAHADUR CHHETRI, AND AKANSHA CONSTRUCTION PROPRIETOR SRI. SARVAN KUMAR CHHETRI, AT AGAM SINGH NAGAR, P.S. - PRADHAN NAGAR, DIST - DARJEELING,

LAND AREA CALCULATION

LAND AREA AS PER DEED = 1536.97 SQM

LAND AREA AS PER SITE = 1490.05 SQM

LAND AREA FOR LUCC= 1189.82 SQM

LAND AREA FOR FUTURE DEVELOPMENT= 300.23 SQM

LAND SCHEDULE:

MOUZA - BARAGHARIA

SHEET No. - 02

PLOT No. - 402 (L.R), 302 (R.S)

L.R.KHATIAN No. - 733,3080,1605

R.S. KHATIAN NO. 12/3

J.L. No. - 82

P.S. - PRADHAN NAGAR

DIST. - DARJEELING

KEY PLAN

NOT TO SCALE