



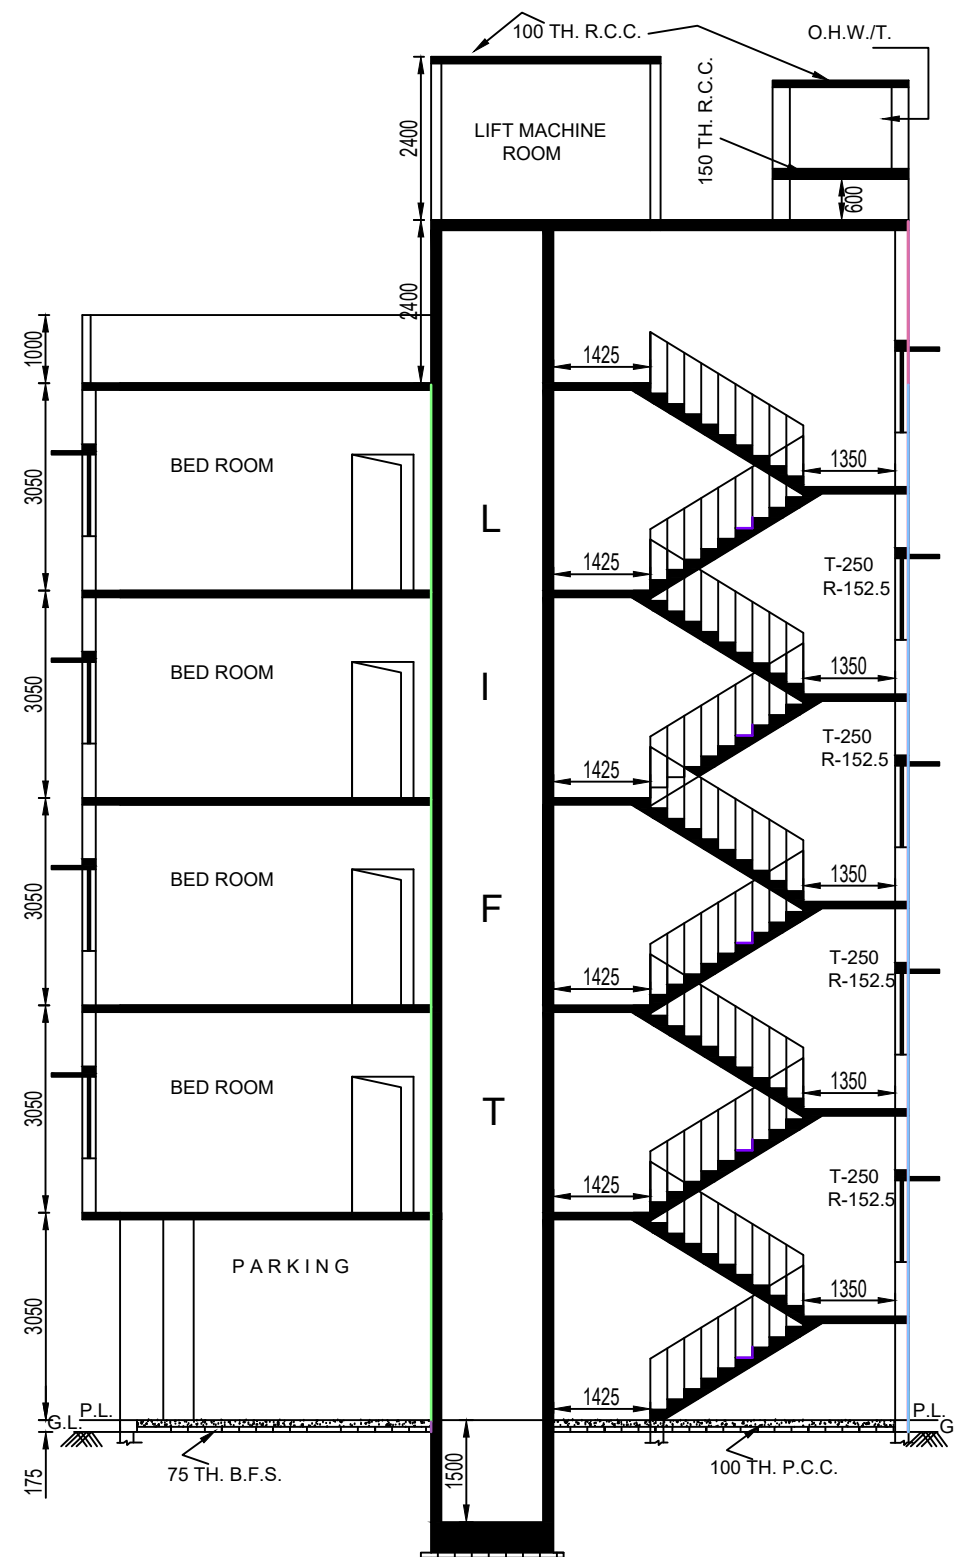


SECTION: A-B

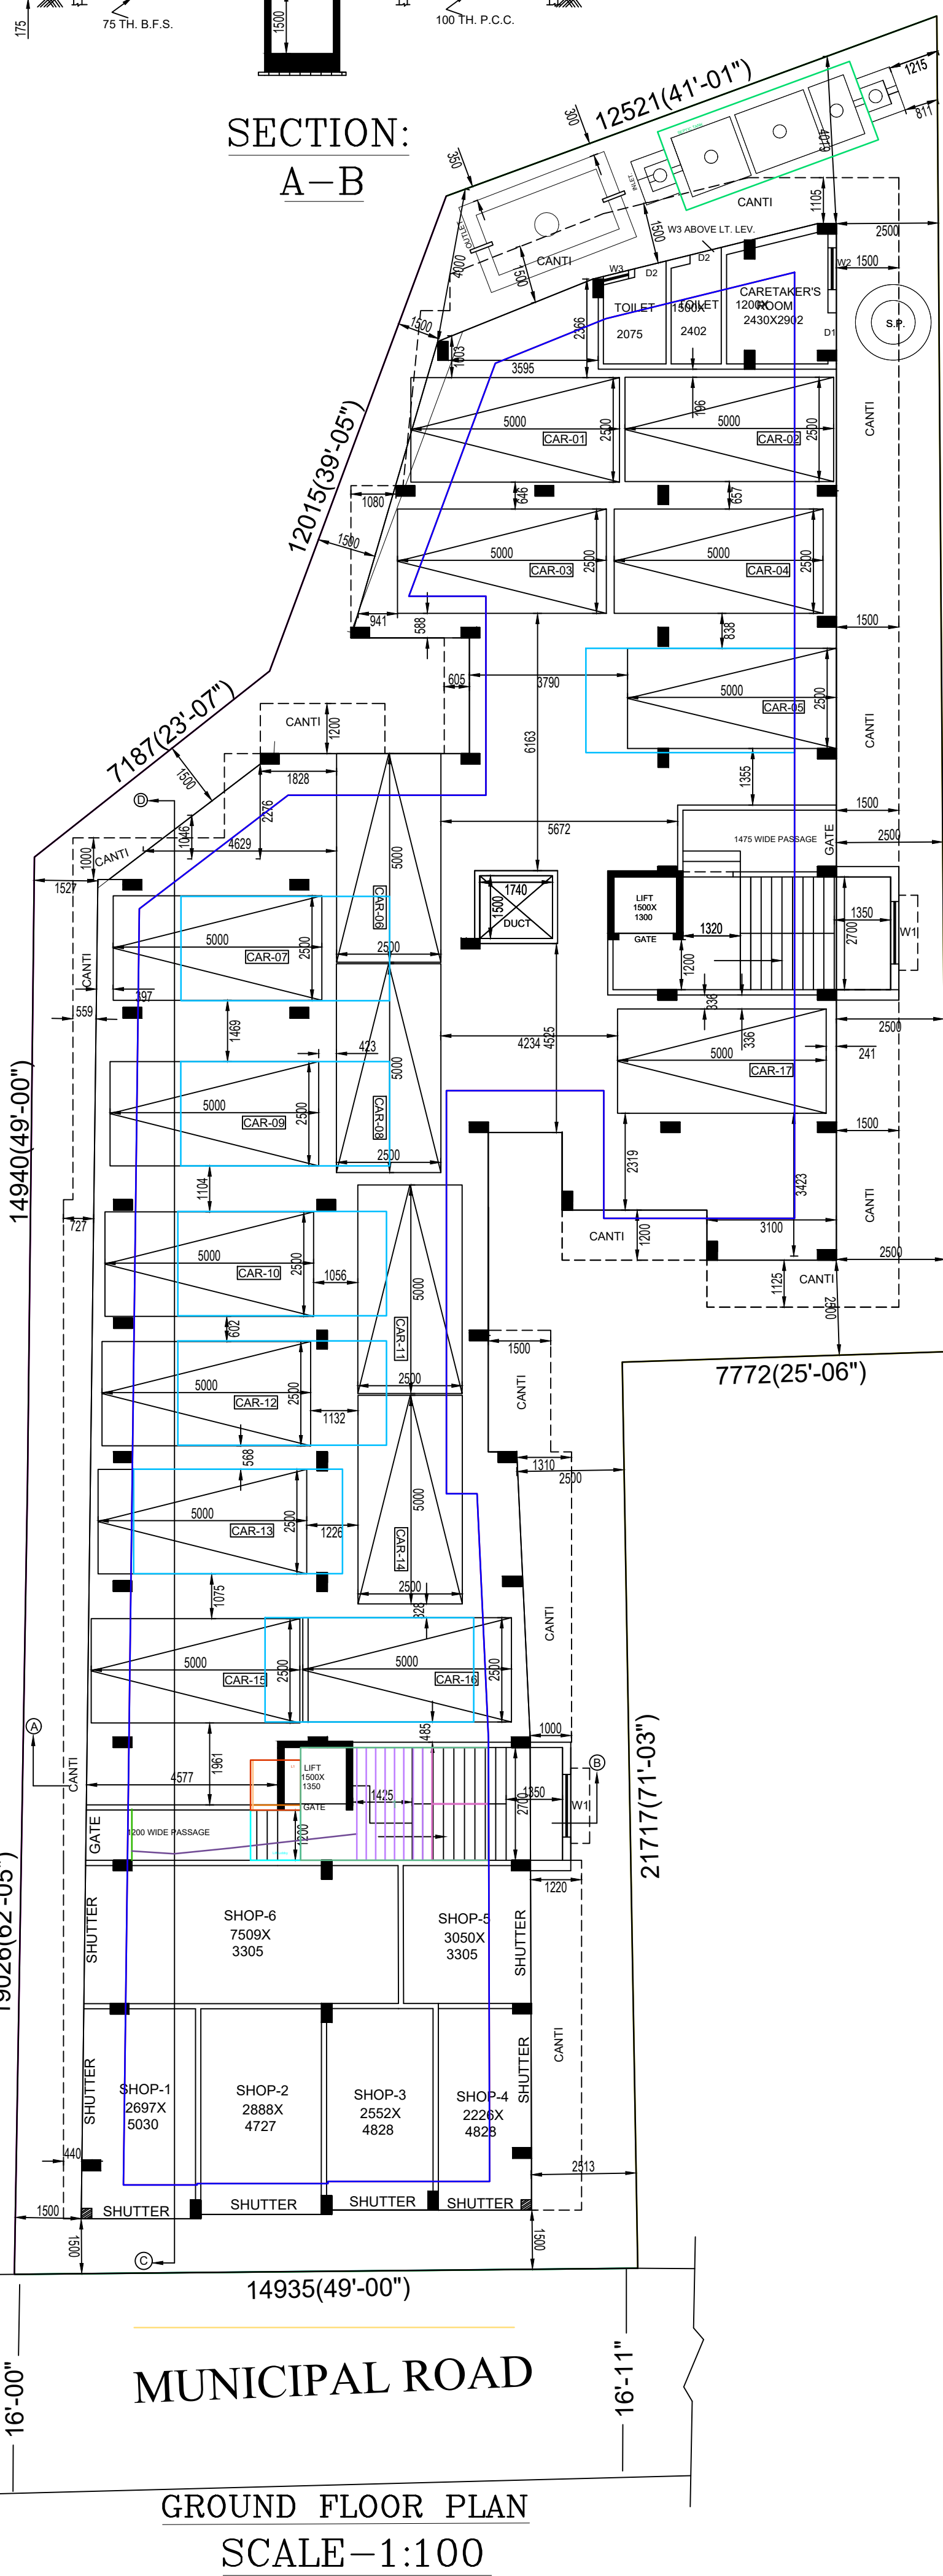


GROUND FLOOR PLAN
SCALE-1:100




SECTION: C-D

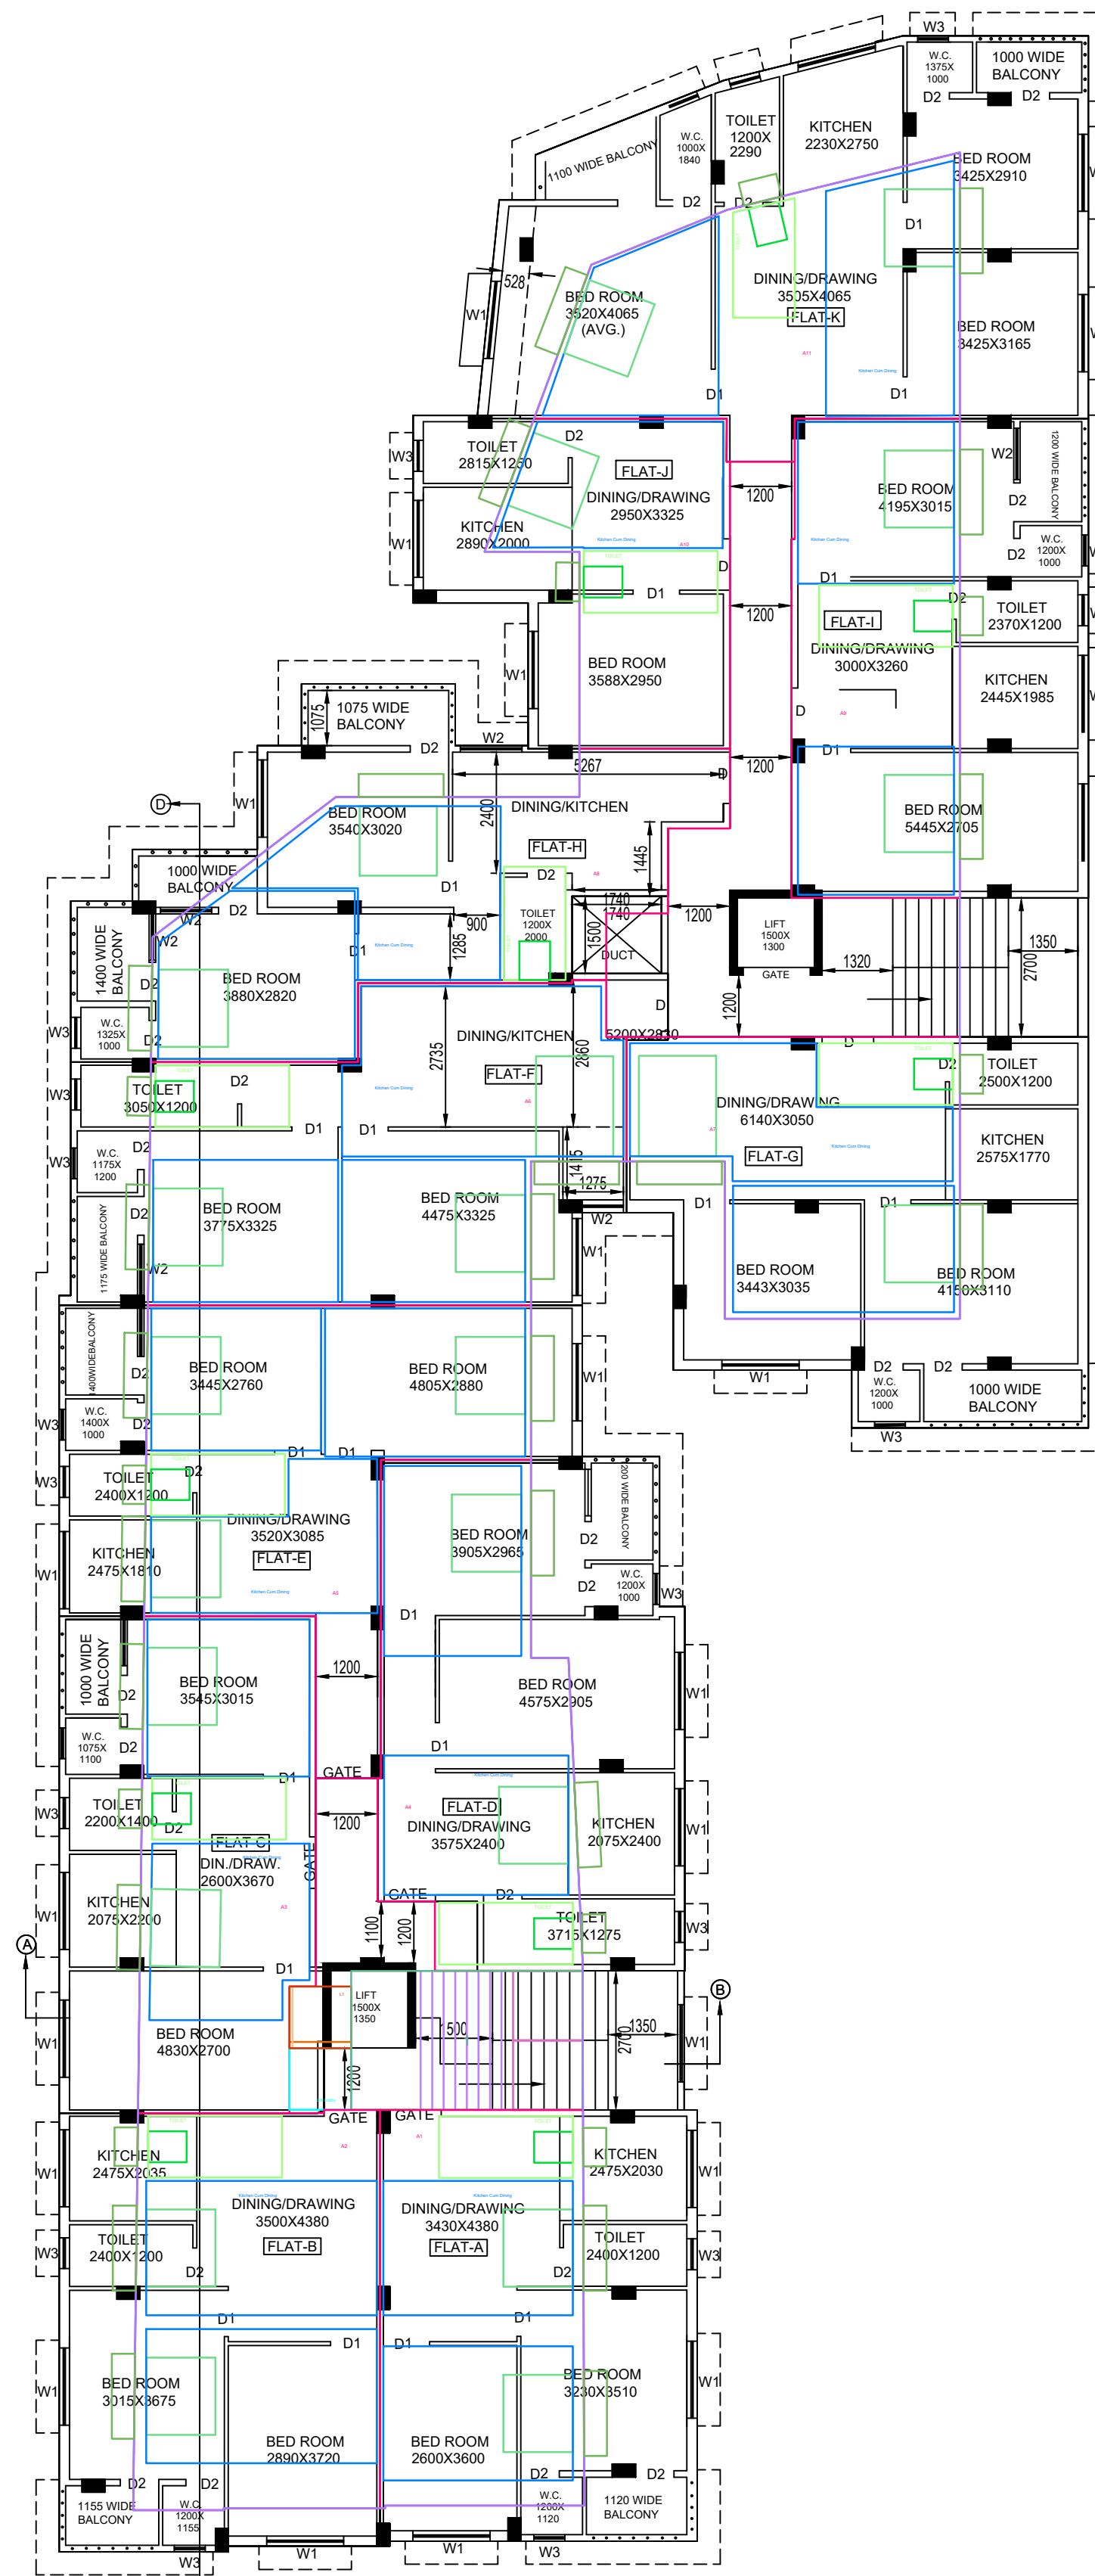


FIRST FLOOR PLAN
SCALE-1:100

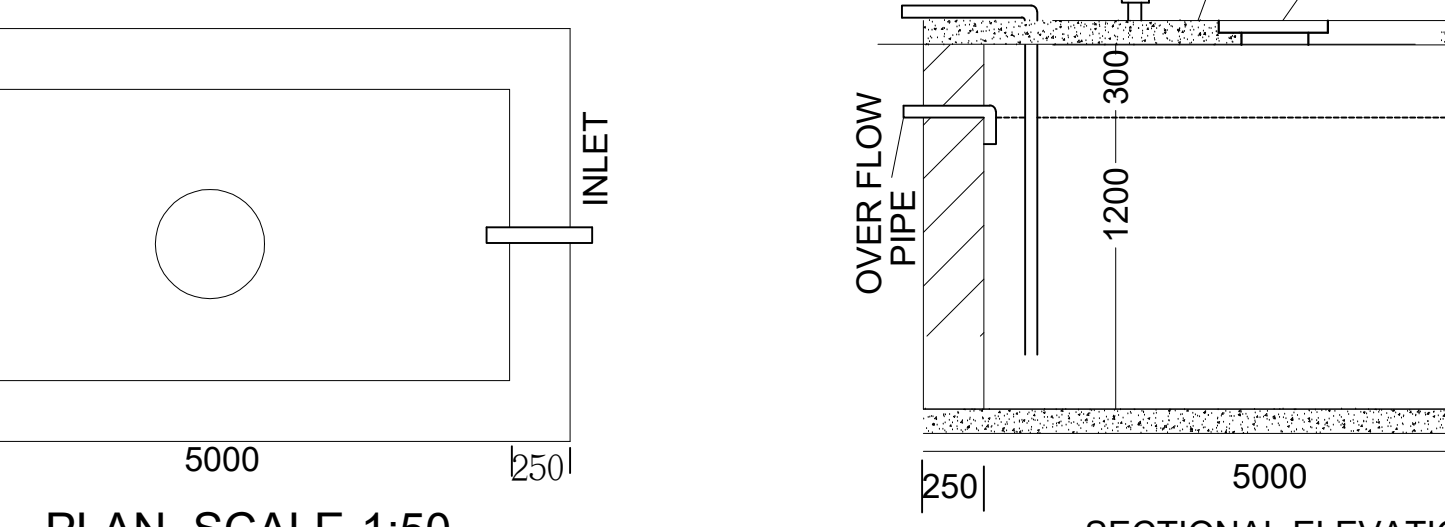


PLAN. SCALE-1:50.
CAPACITY-12000 Lts..
SEMI-UNDERGROUND
WATER RESERV.

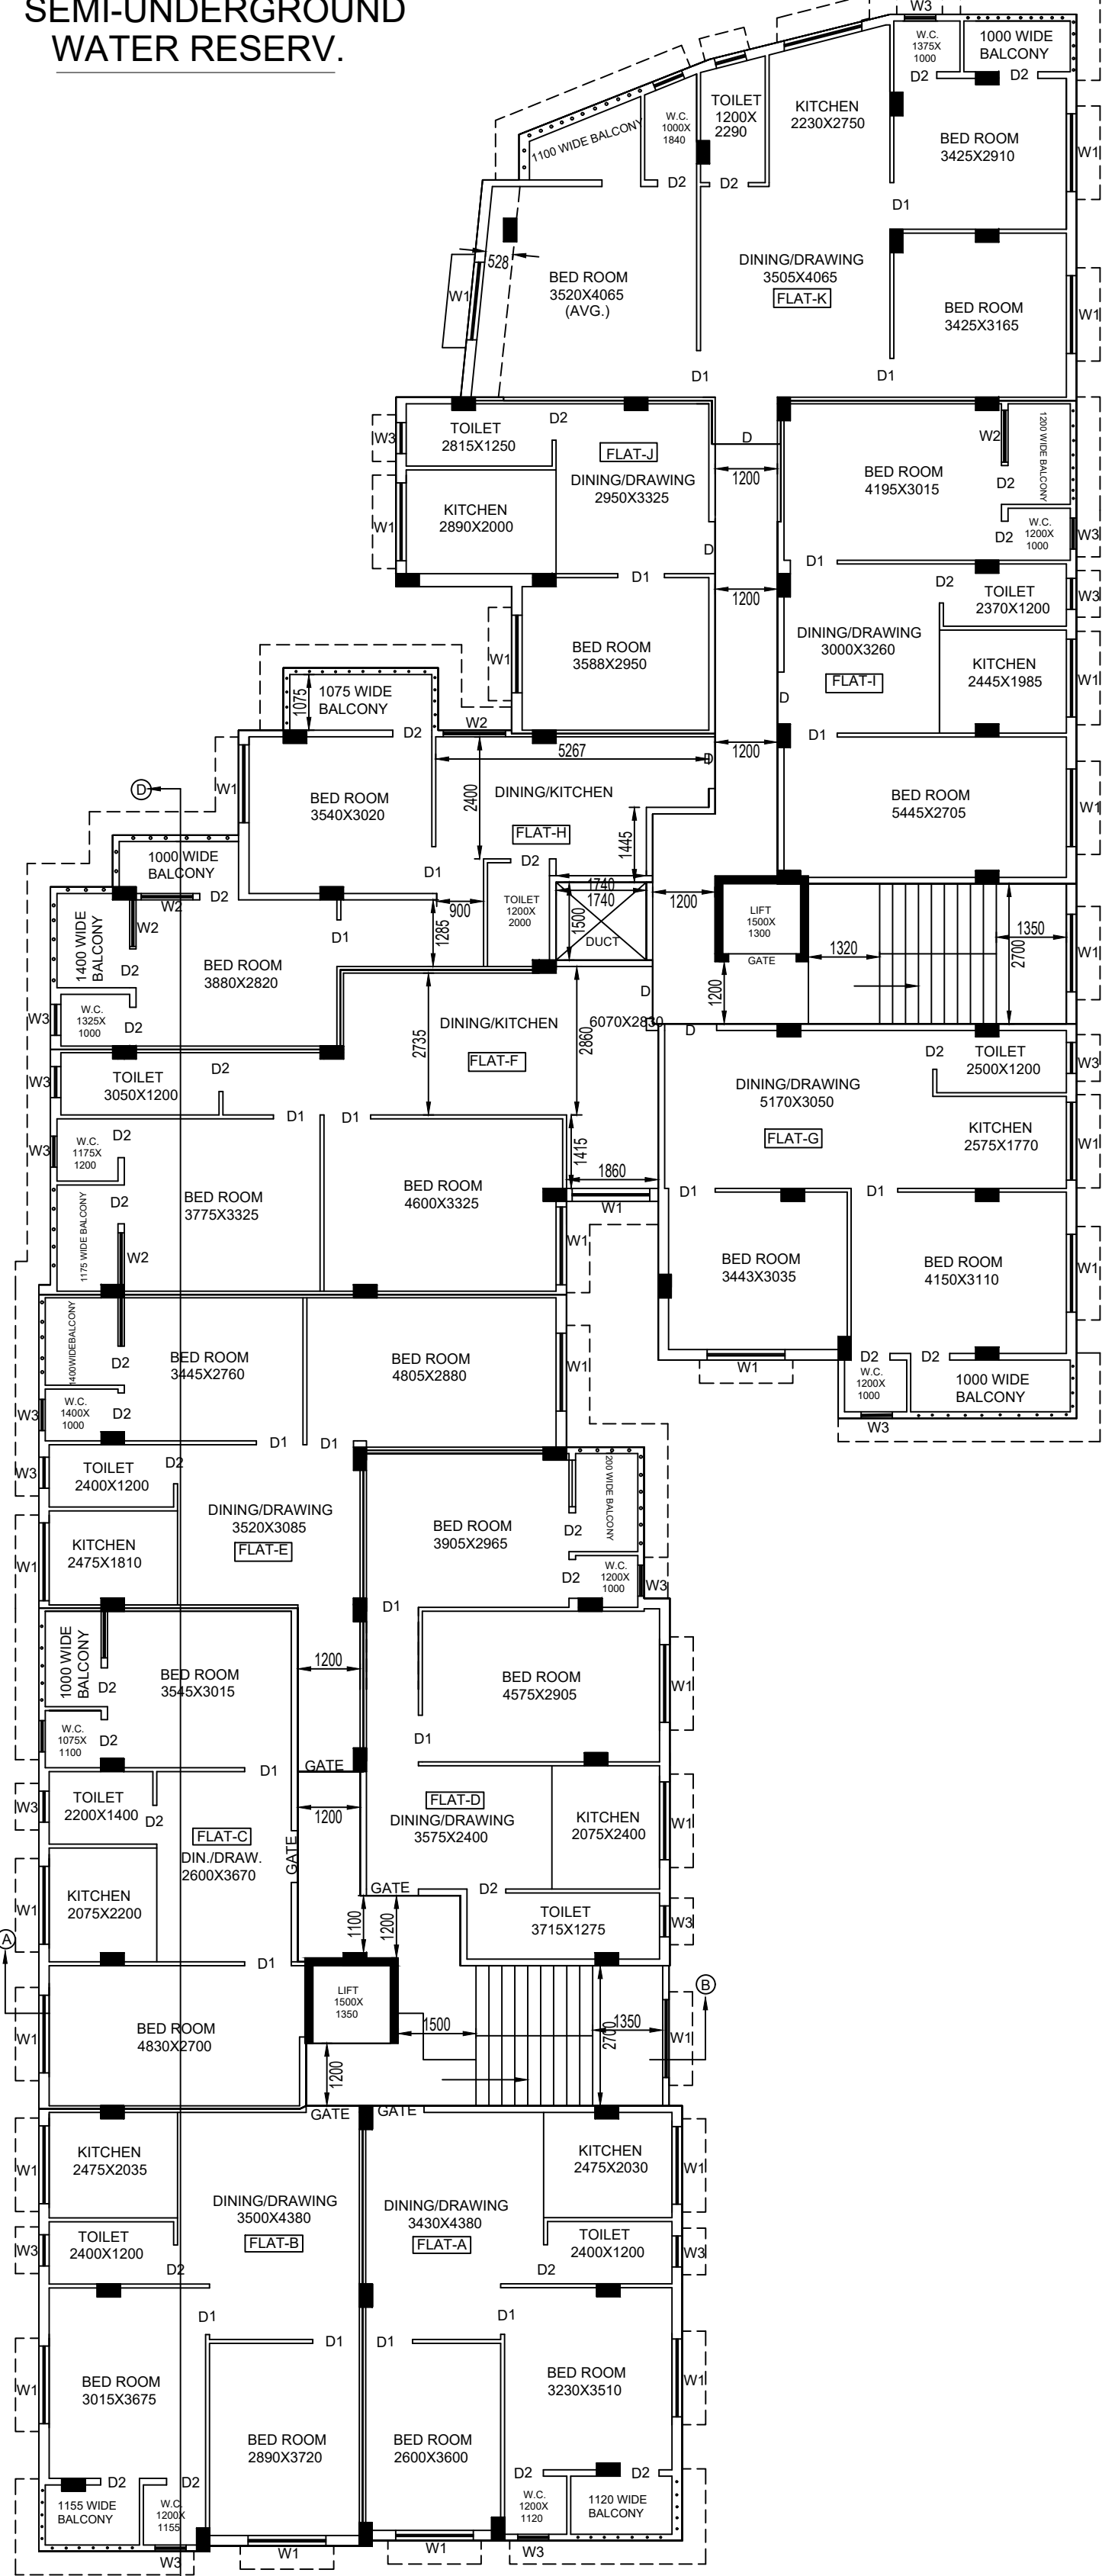


2ND, 3RD, & 4TH. FLOOR PLAN
SCALE-1:100

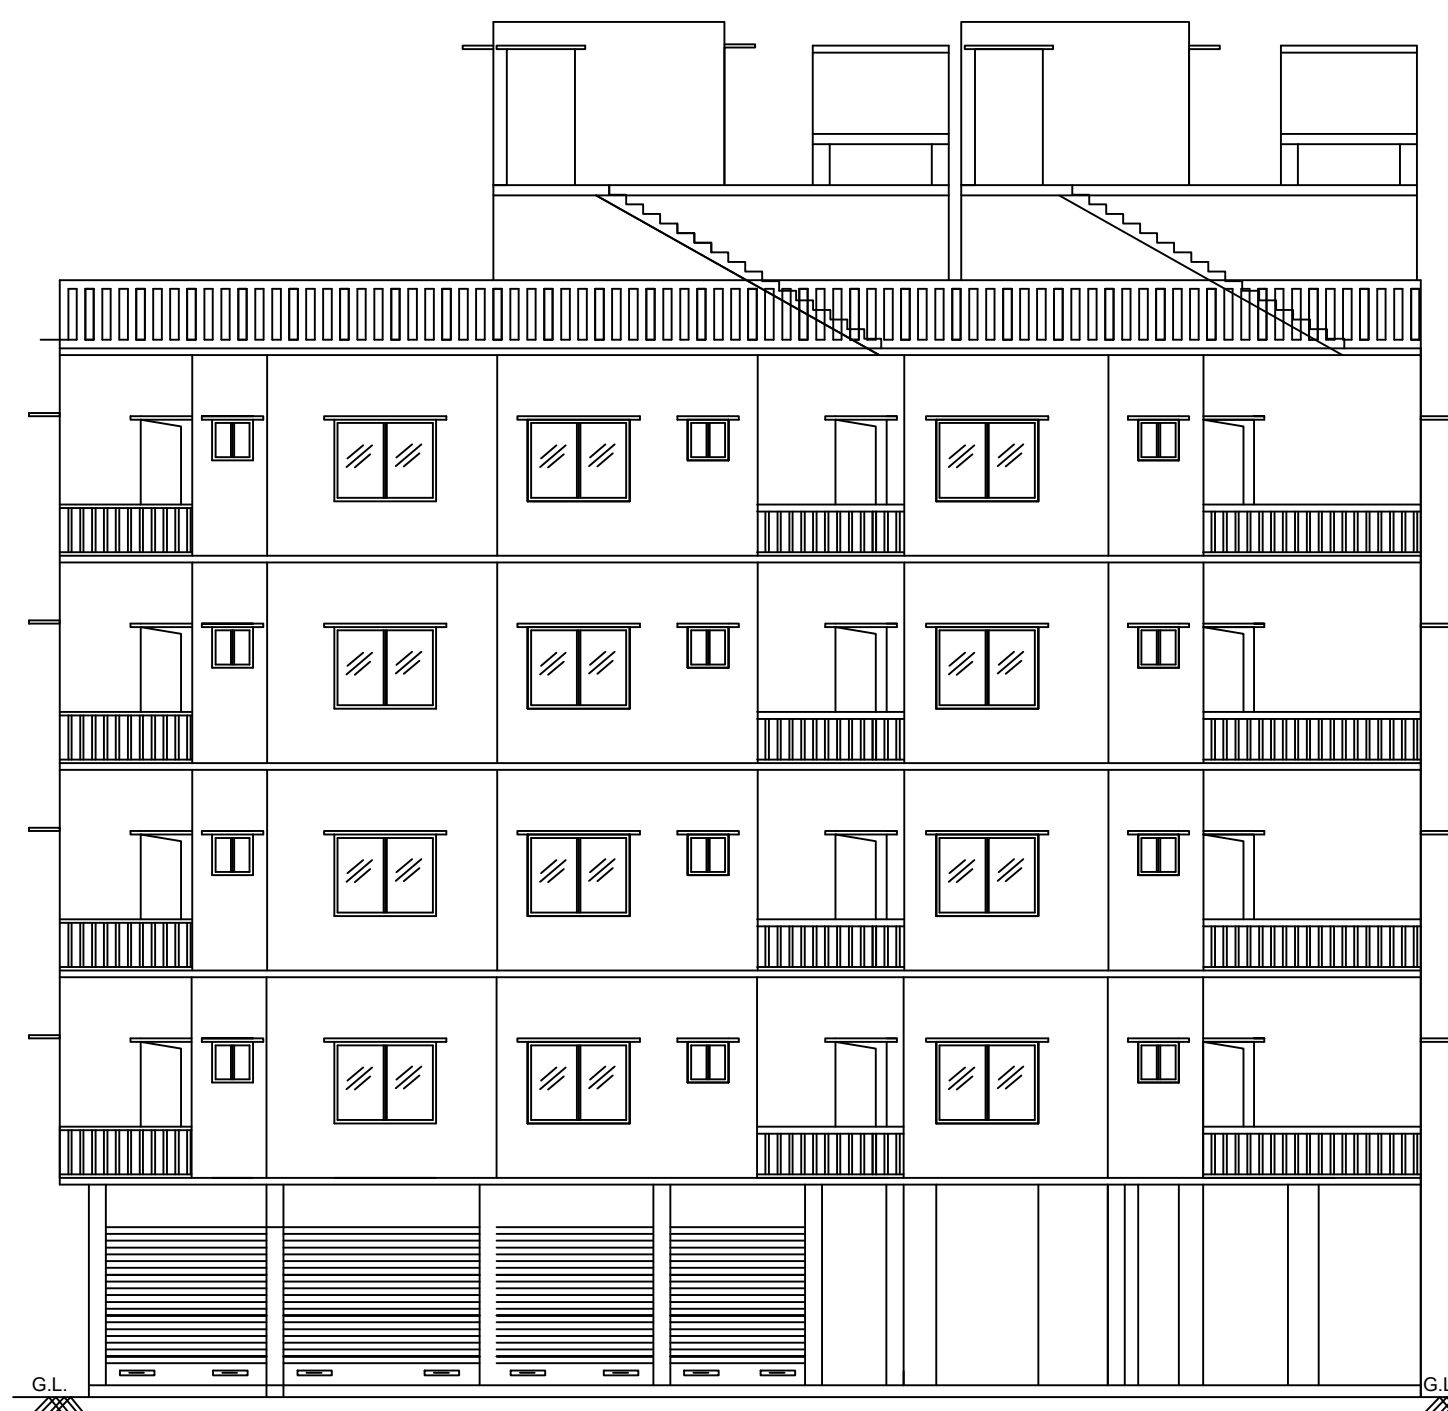


FRONT ELEVATION

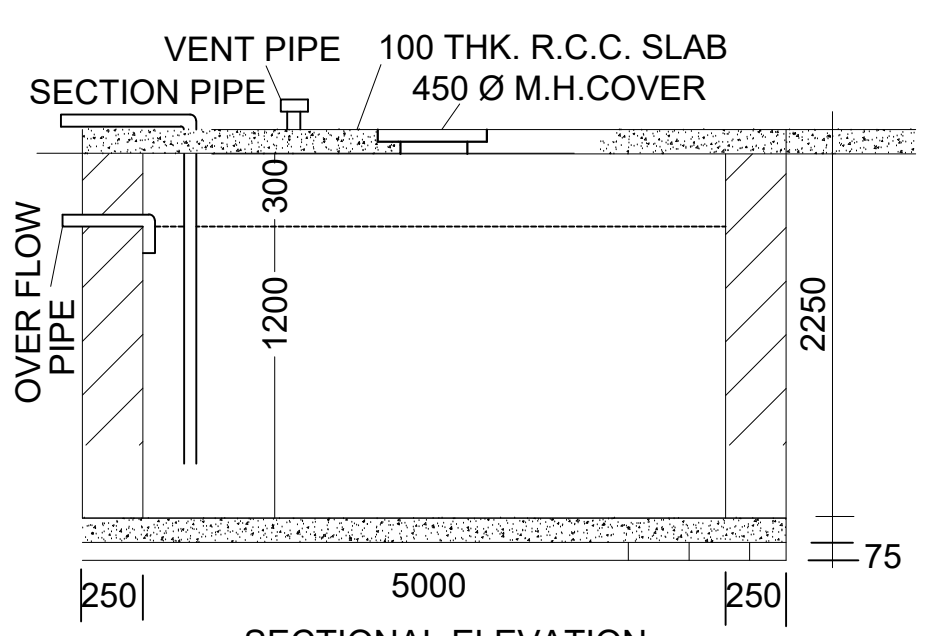


SECTIONAL ELEVATION

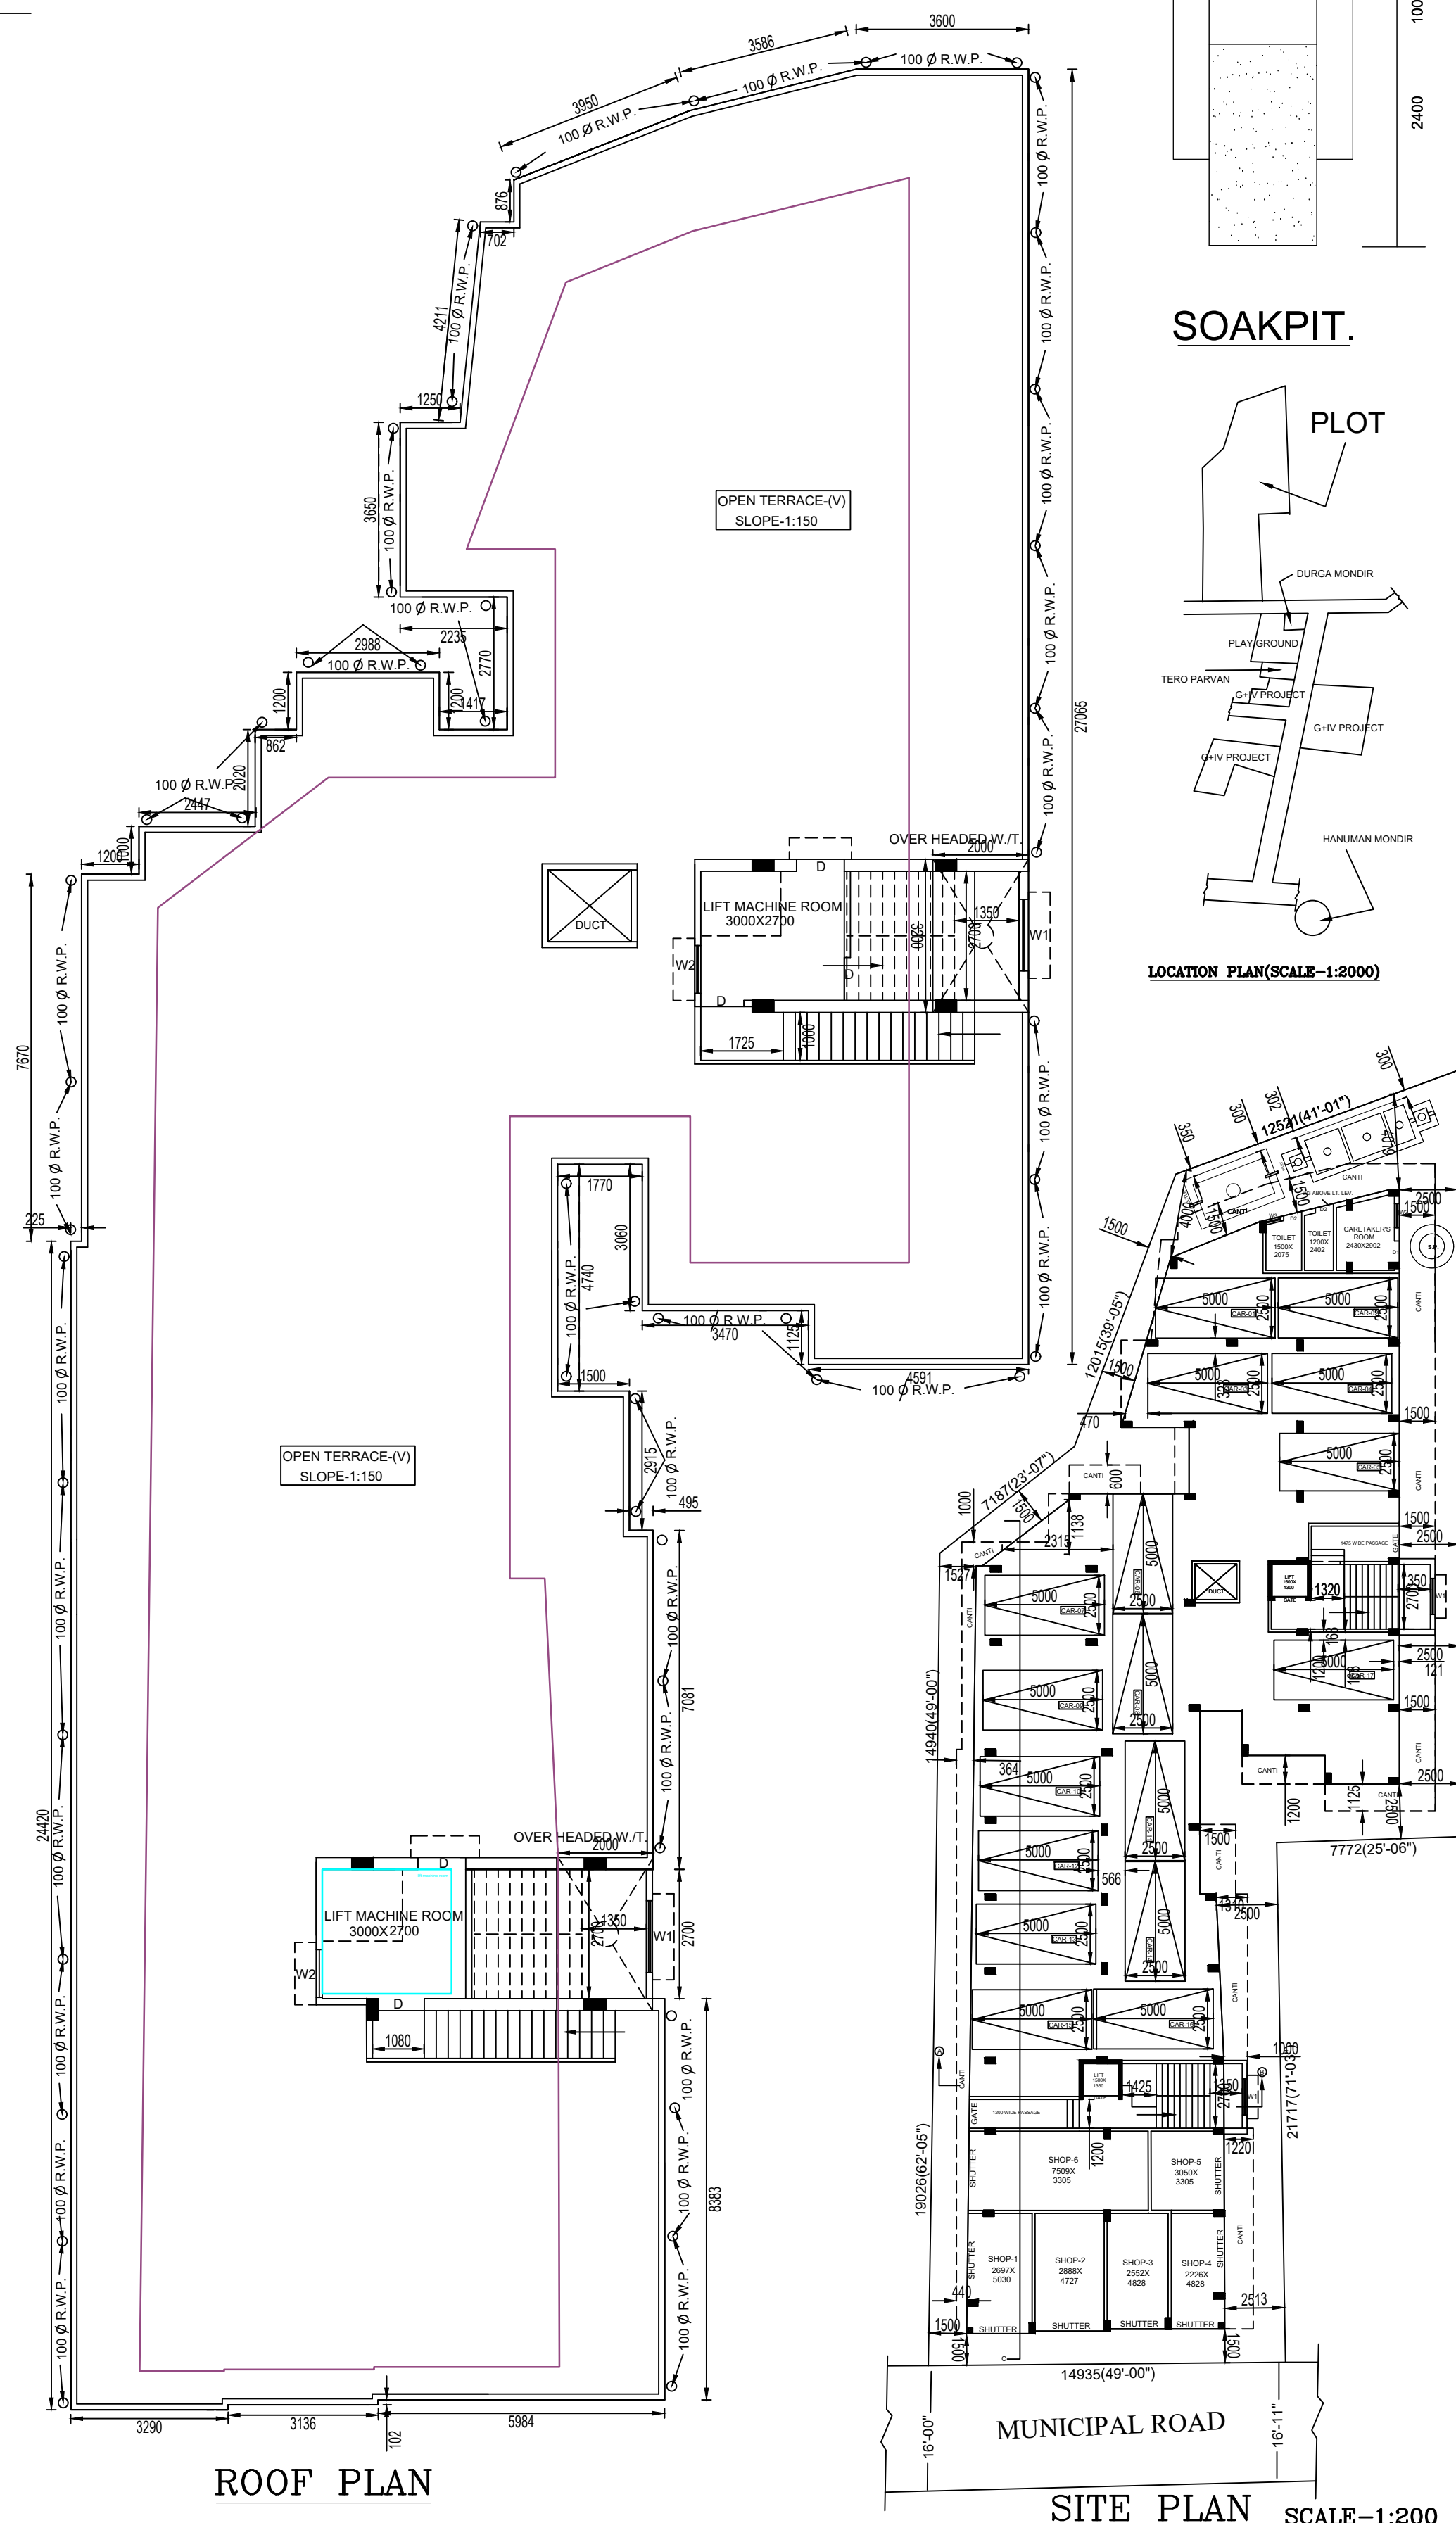


ROOF PLAN

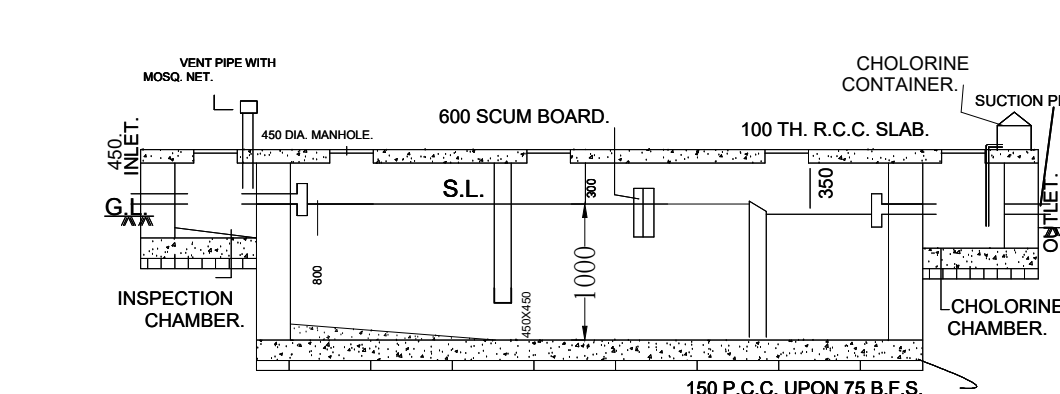

SECTION ELEVATION

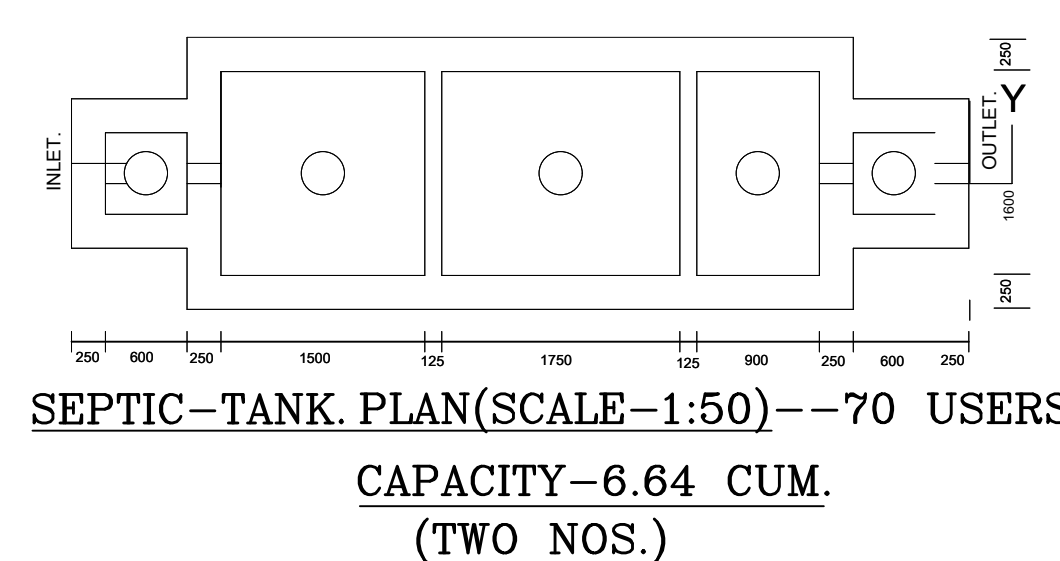


SEPTIC-TANK. PLAN(SCALE-1:50) --70 USERS
CAPACITY-6.64 CUM.
(TWO NOS.)

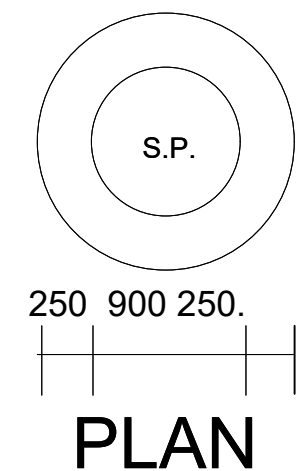


PLAN


SCALE- 1:50
(TWO NOS.)

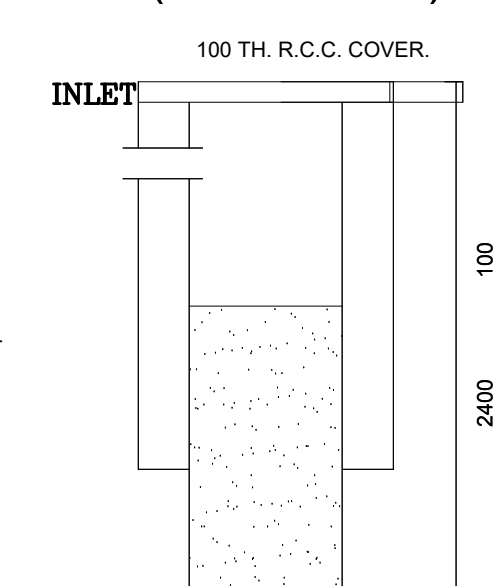


SOAKPIT.

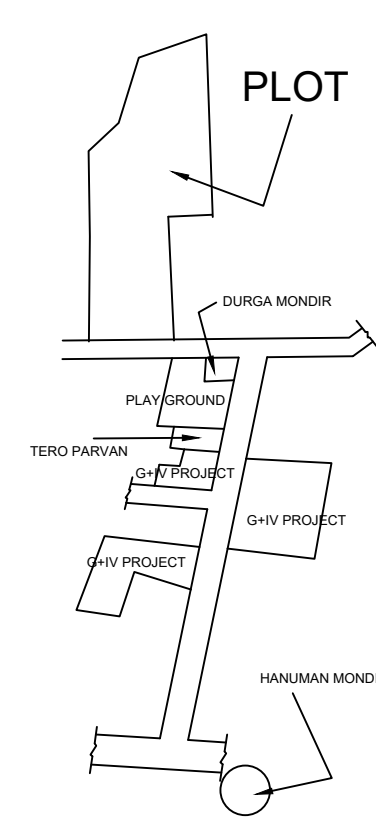

LOCATION PLAN(SCALE-1:2000)

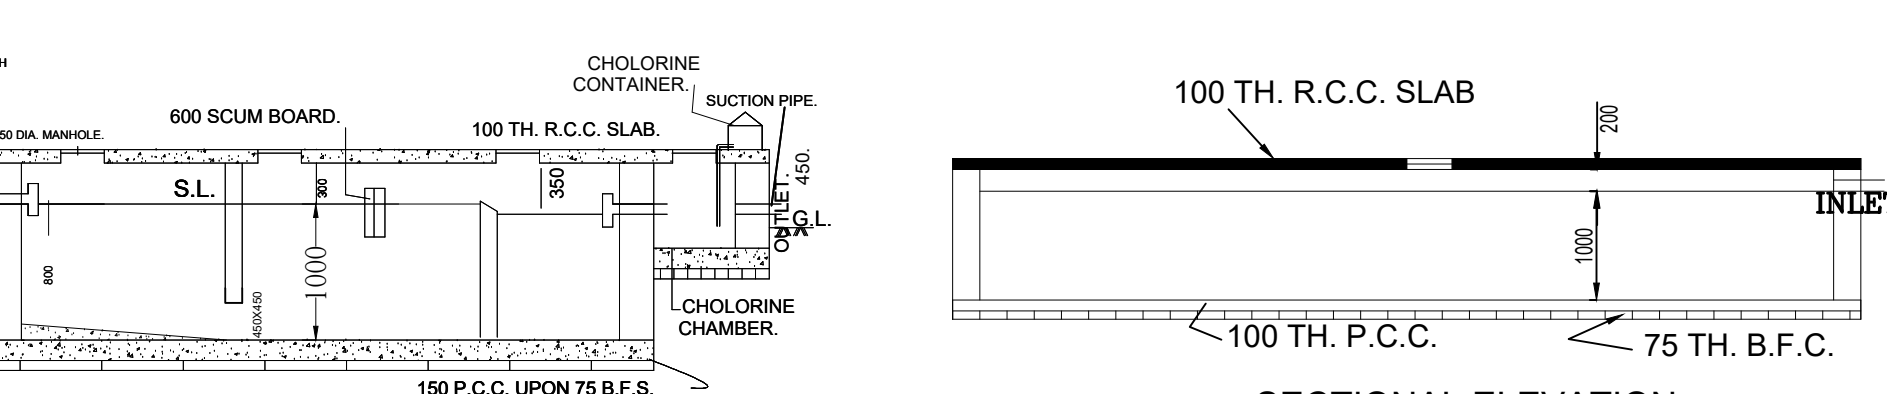

SECTIONAL ELEVATION

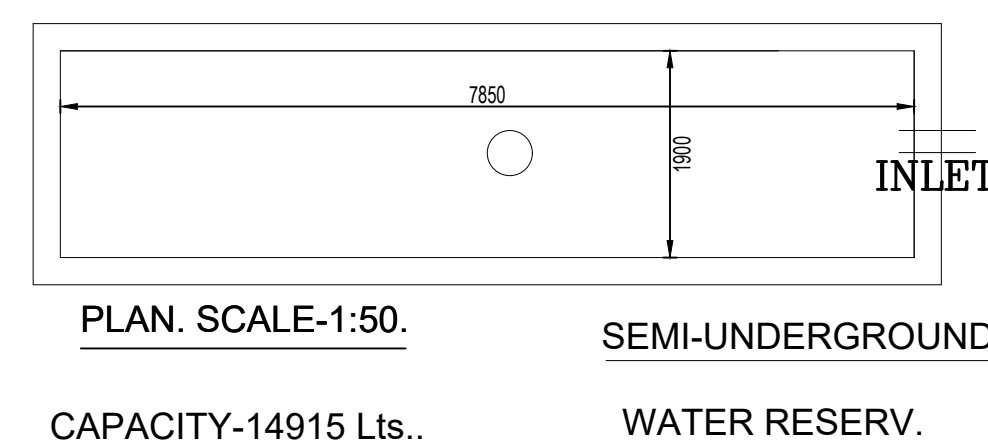

PLAN. SCALE-1:50.
CAPACITY-14915 Lts..
(FOR FIRE FIGHTING)

REVISED PLAN FOR G+IV STORIED RESIDENTIAL BUILDING OF MR. ARUN MUKHERJEE AT MOUZA-SUBUDDHIPUR , J.L NO -32, R.S. & L.R. DAG NO.-615(P), L.R. KHATIAN NO-4440, R.S.KHATIAN NO.-581, WARD NO.-13, HOLDING NOS.-420/A, UNDER BARUIPUR MUNICIPALITY, P.S -BARUIPUR, DIST-24 PGS.(S).

AREA OF LAND : 21 DECIMAL (850.929 SQM.)	TOTAL RESIDENTIAL AREA - 661.922X4-2647.688 SQM(4 NOS. FLOOR)
AREA OF LAND : (AS PER PHYSICAL) :849.558 SQM.(M/L)	STAIR-LIFT+PASSAGE AREA-(34.063 SQM.+25.819 SQM.)X4
MEANS OF ACCESS :5.028 M.(16'-06") AVG. WIDE ROAD	-239.528 SQM.
GR. COVERAGE PROVIDED=661.922 SQM.(WITHOUT DUCT)	ACTUAL RESIDENTIAL AREA- 2647.688 SQM.-239.528 SQM.
DUCT AREA :2.61 SQM.(EACH FLOOR) DEDUCTED	-2408.160 SQM.
TOTAL HEIGHT PROVIDED : 15.425 M.	TOTAL SHOP AREA : 90.784 SQM.(AT GR. FL.)
NO. OF TENAMENTS : 44 NOS.	NOS. OF CAR PARKING(AS PER RULES) :2408.160 SQM.-90.784/150=16.65 IE. 17
NO. OF STOREY INDICATING: G+IV	NOS. OF CAR PARKING(PROVIDED) : 17 NOS.
TOTAL COVERED AREA PROVIDED : 3206.587 SQM.	SPACE PROVIDED FOR CAR PARKING : 412.132 SQM.
AREA OF GR.FLOOR.- 558.899 SQM	OPEN SPACES LEFT FOR EXTRA CAR PARKING : NIL.
AREA OF 1ST. FLOOR - 661.922 SQM.(RESIDENTIAL)	
AREA OF 2ND. FLOOR- 661.922 SQM.(RESIDENTIAL)	
AREA OF 3RD. FLOOR- 661.922 SQM.(RESIDENTIAL)	
AREA OF 4TH. FLOOR- 661.922 SQM.(RESIDENTIAL)	
TOTAL FLOOR AREA- 3206.587 SQM.	

THIS IS CERTIFIED THAT THE PLAN ITSELF WITH FULL RESPONSIBILITY HAS BEEN DRAWN BY ME. THE FOUNDATION & THE SUPER-STRUCTURE WORK HAS BEEN SO DESIGNED CONSIDERING ALL POSSIBLE INCOMING LOADS THAT IT IS SAFE & SOUND FROM THE ENGINEERING & STRUCTURAL POINT OF VIEW.

BIPLAP GHOSH
021/BM/ENG/BLDG/24
PH - 7278810650

SIG. OF ENGINEER.

SPECIFICATION

FOUNDATION- ISOLATED COLUMN FOOTING WITH PROPOER REINFORCEMENTS AND CONCRETE MIX M25 BRICKWORK- IN CEMENT MORTAR WITH CEMENT SAND MIX 1:6 IN 200 THK WALL AND IN 125/75 MM THK WALL. CEMENT SAND MORTAR IS 1:4INTELS. ROOF- R.C.C ACCORDING TO STRUCTURAL DRAWING. FLOORING -MARBLE FLOORING.PLASTERING -CEMENT SAND MORTAR IN 1:5.WOODWORK -SAL WOOD FOR DOOR FRAME AND FLUSH DOOR FOR SHUTTER.GRILL WORK -MILD STEEL GRILL FOR WINDOWS, HANDRAIL AND COLLAPSSIBLE GATE FOR MAIN ENTRANCE.

MR. ARUN MUKHERJEE
SIG. OF OWNER
(ARUN MUKHERJEE)

(GOPAL CH. BAG)
BE(Civil),ME(Structure) Tel: 9123316954
SIGNATURE OF L.B.S-I(BM)

SIGNATURE OF L.B.S-I(BM)

OFFICE USE ONLY

