

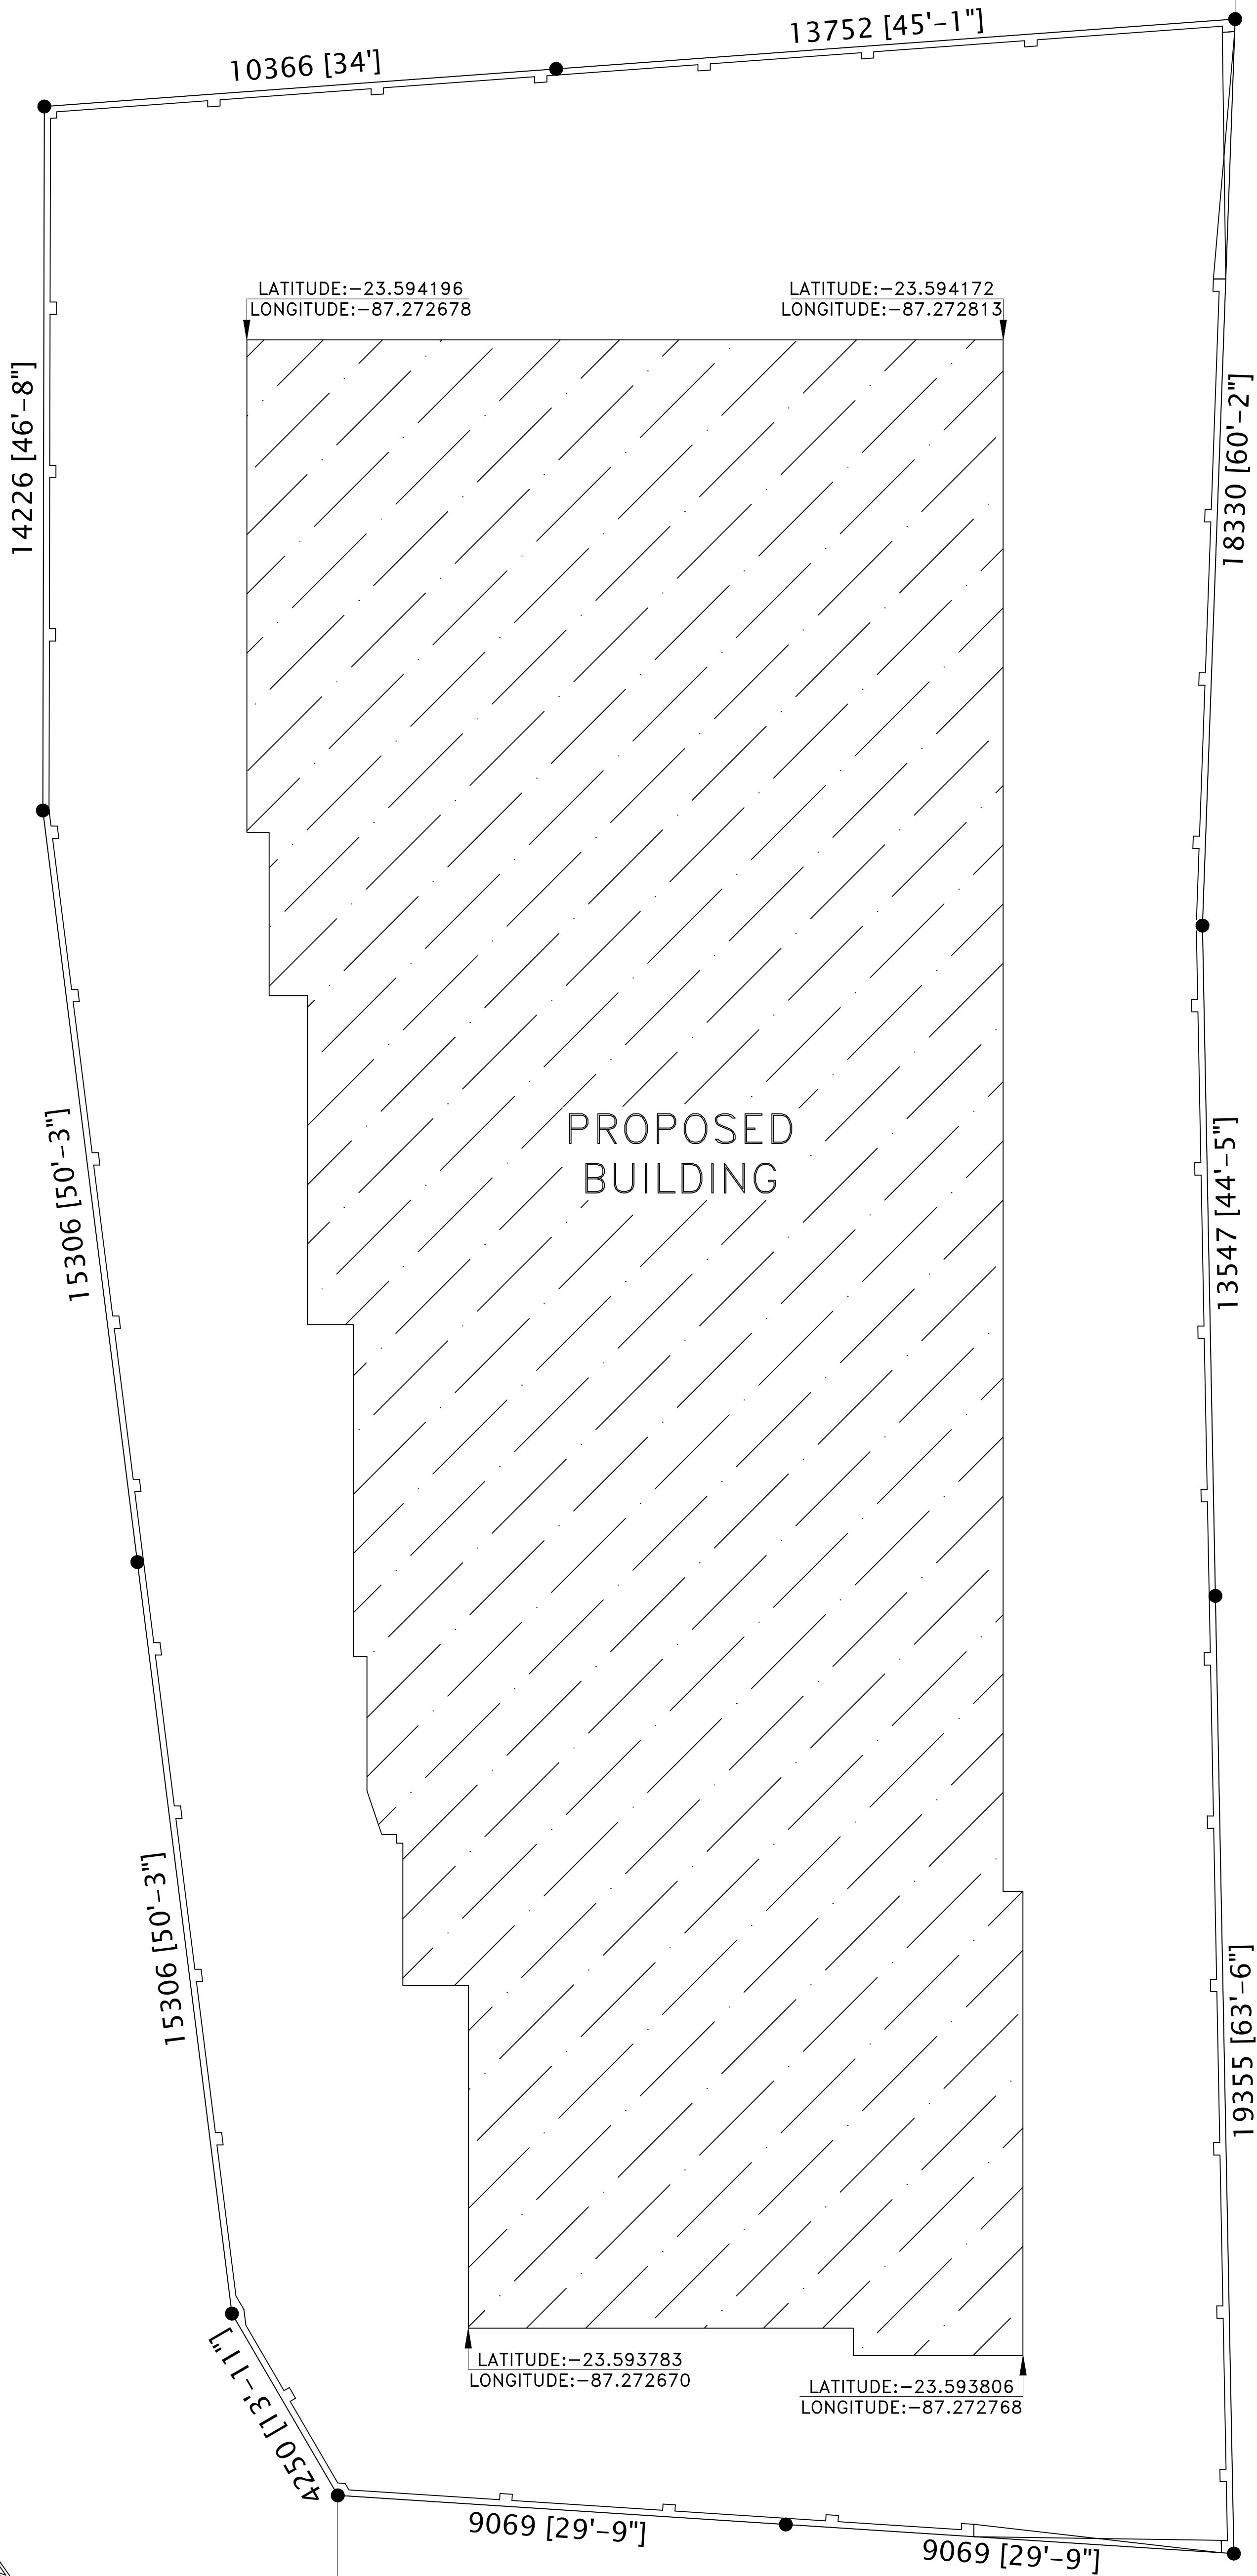


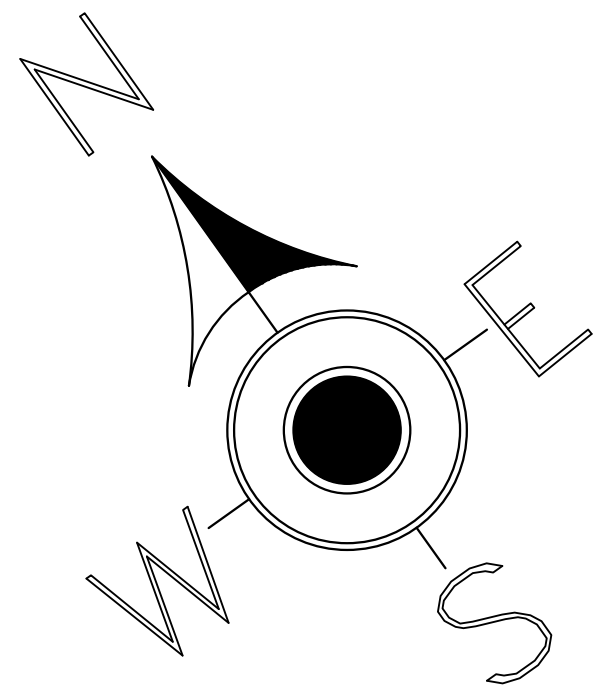

(A) SITE PLAN
SCALE: 1:100

PROJECT NAME:—

PROPOSED (G+5) SIX STORIED RESIDENTIAL BUILDING
OF MRS. PRATIMA PAL C/O SRIDAM PAL, MRS.
SONALI GHOSHAL C/O ADWAITA GHOSHAL, MR. ANANTA
NANDI C/O BISWANATH NANDI, AT OVER R.S. PLOT
NO— 451(P),L.R. PLOT NO—1347,L.R. KHATIAN NO—
1089/1,8120,2993, J.L. NO –56,
HOLDING NO:—434/N
ASSESSMENT NO:—3309404652502
STREET NAME:— SABUJ NAGAR DGP—03
WORD NO:—11
MOUZA—KURURIA, P.S.—DURGAPUR, DIST—PASCHIM
BARDHAMAN, WEST BENGAL.

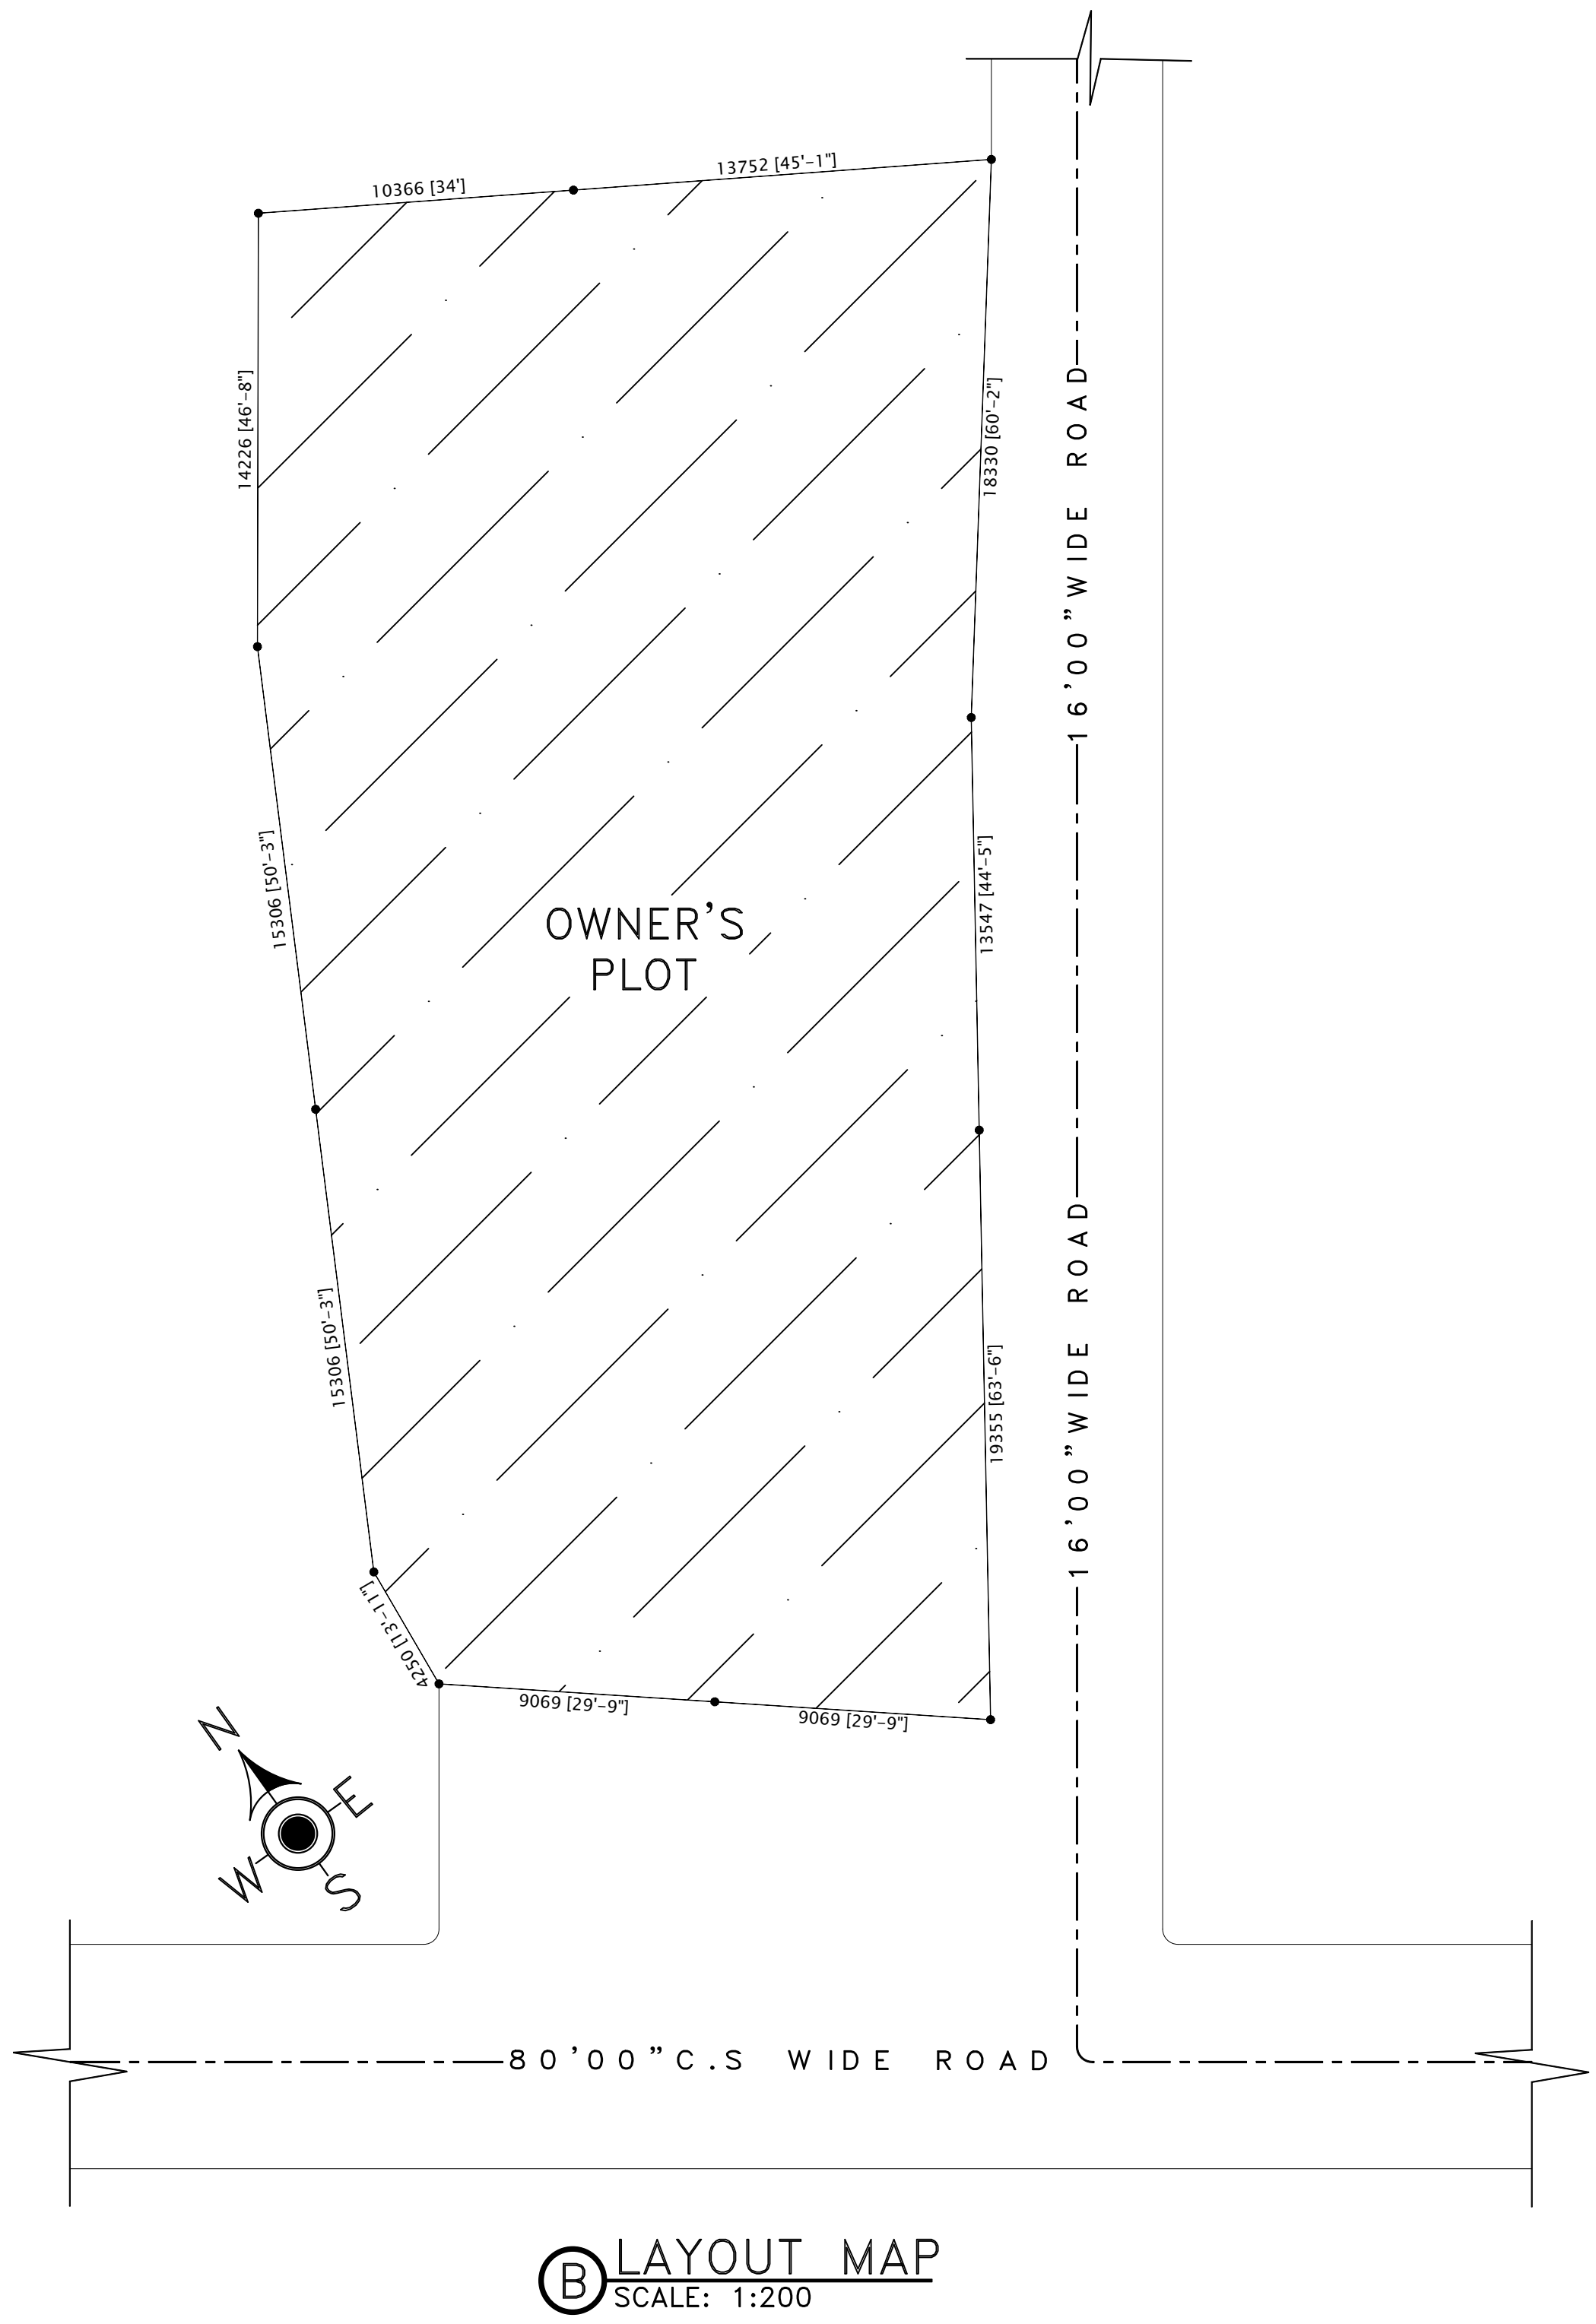

(B) LAYOUT MAP
SCALE: 1:200

SIGNATURE OF ENGINEER:—	SIGNATURE OF DEVELOPER/OWNER:—