

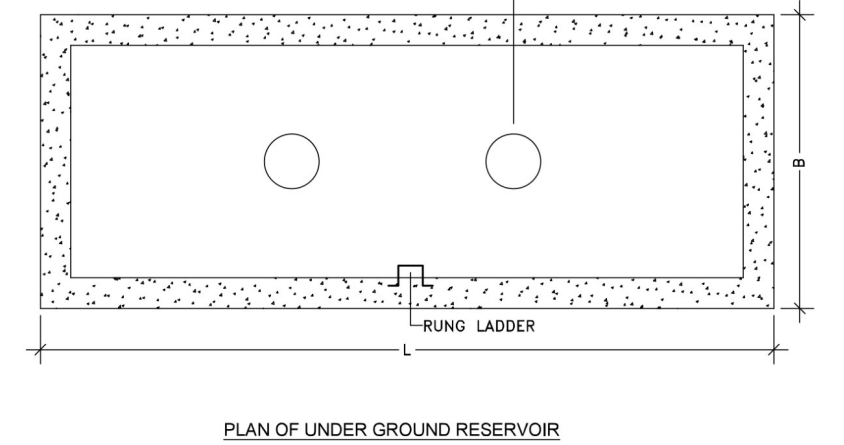
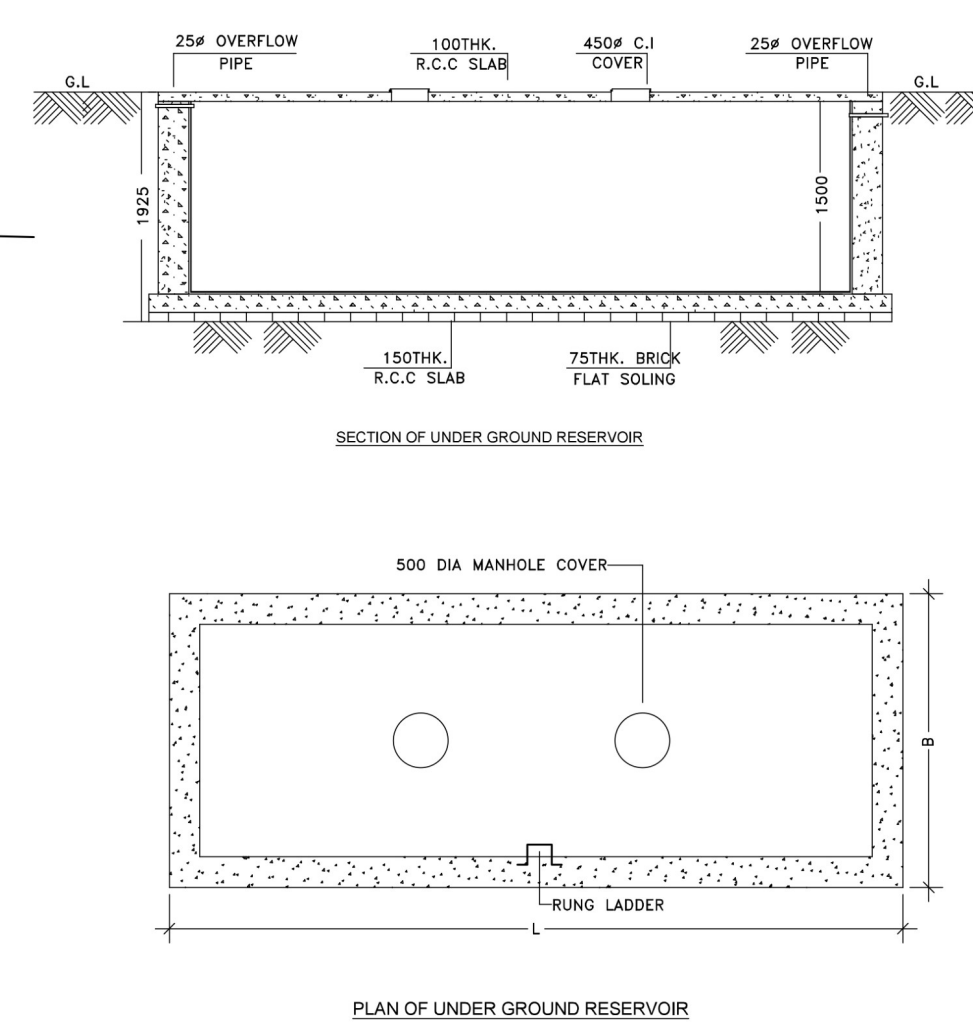
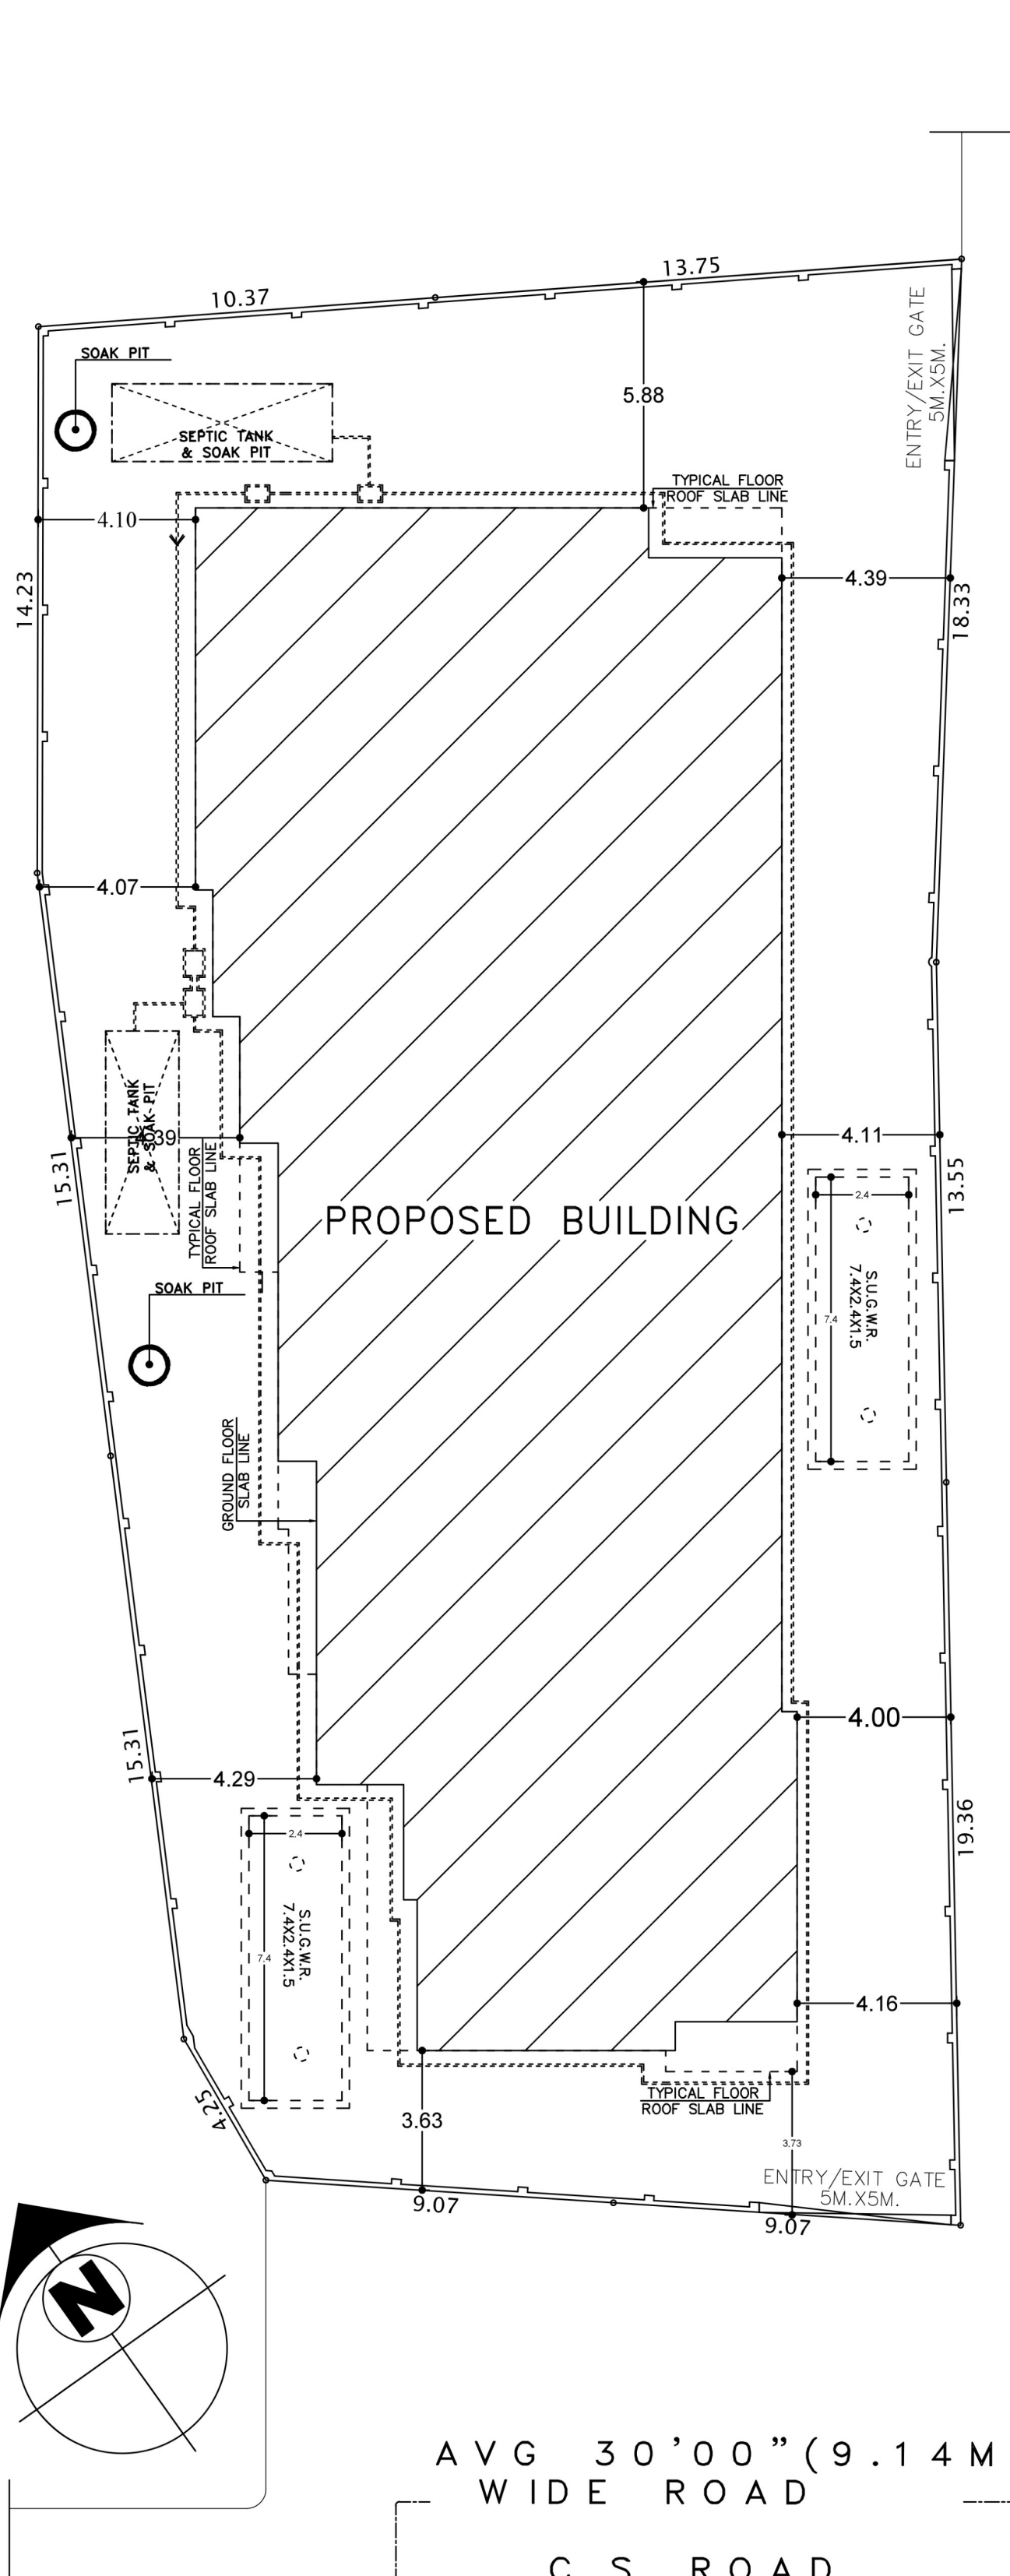
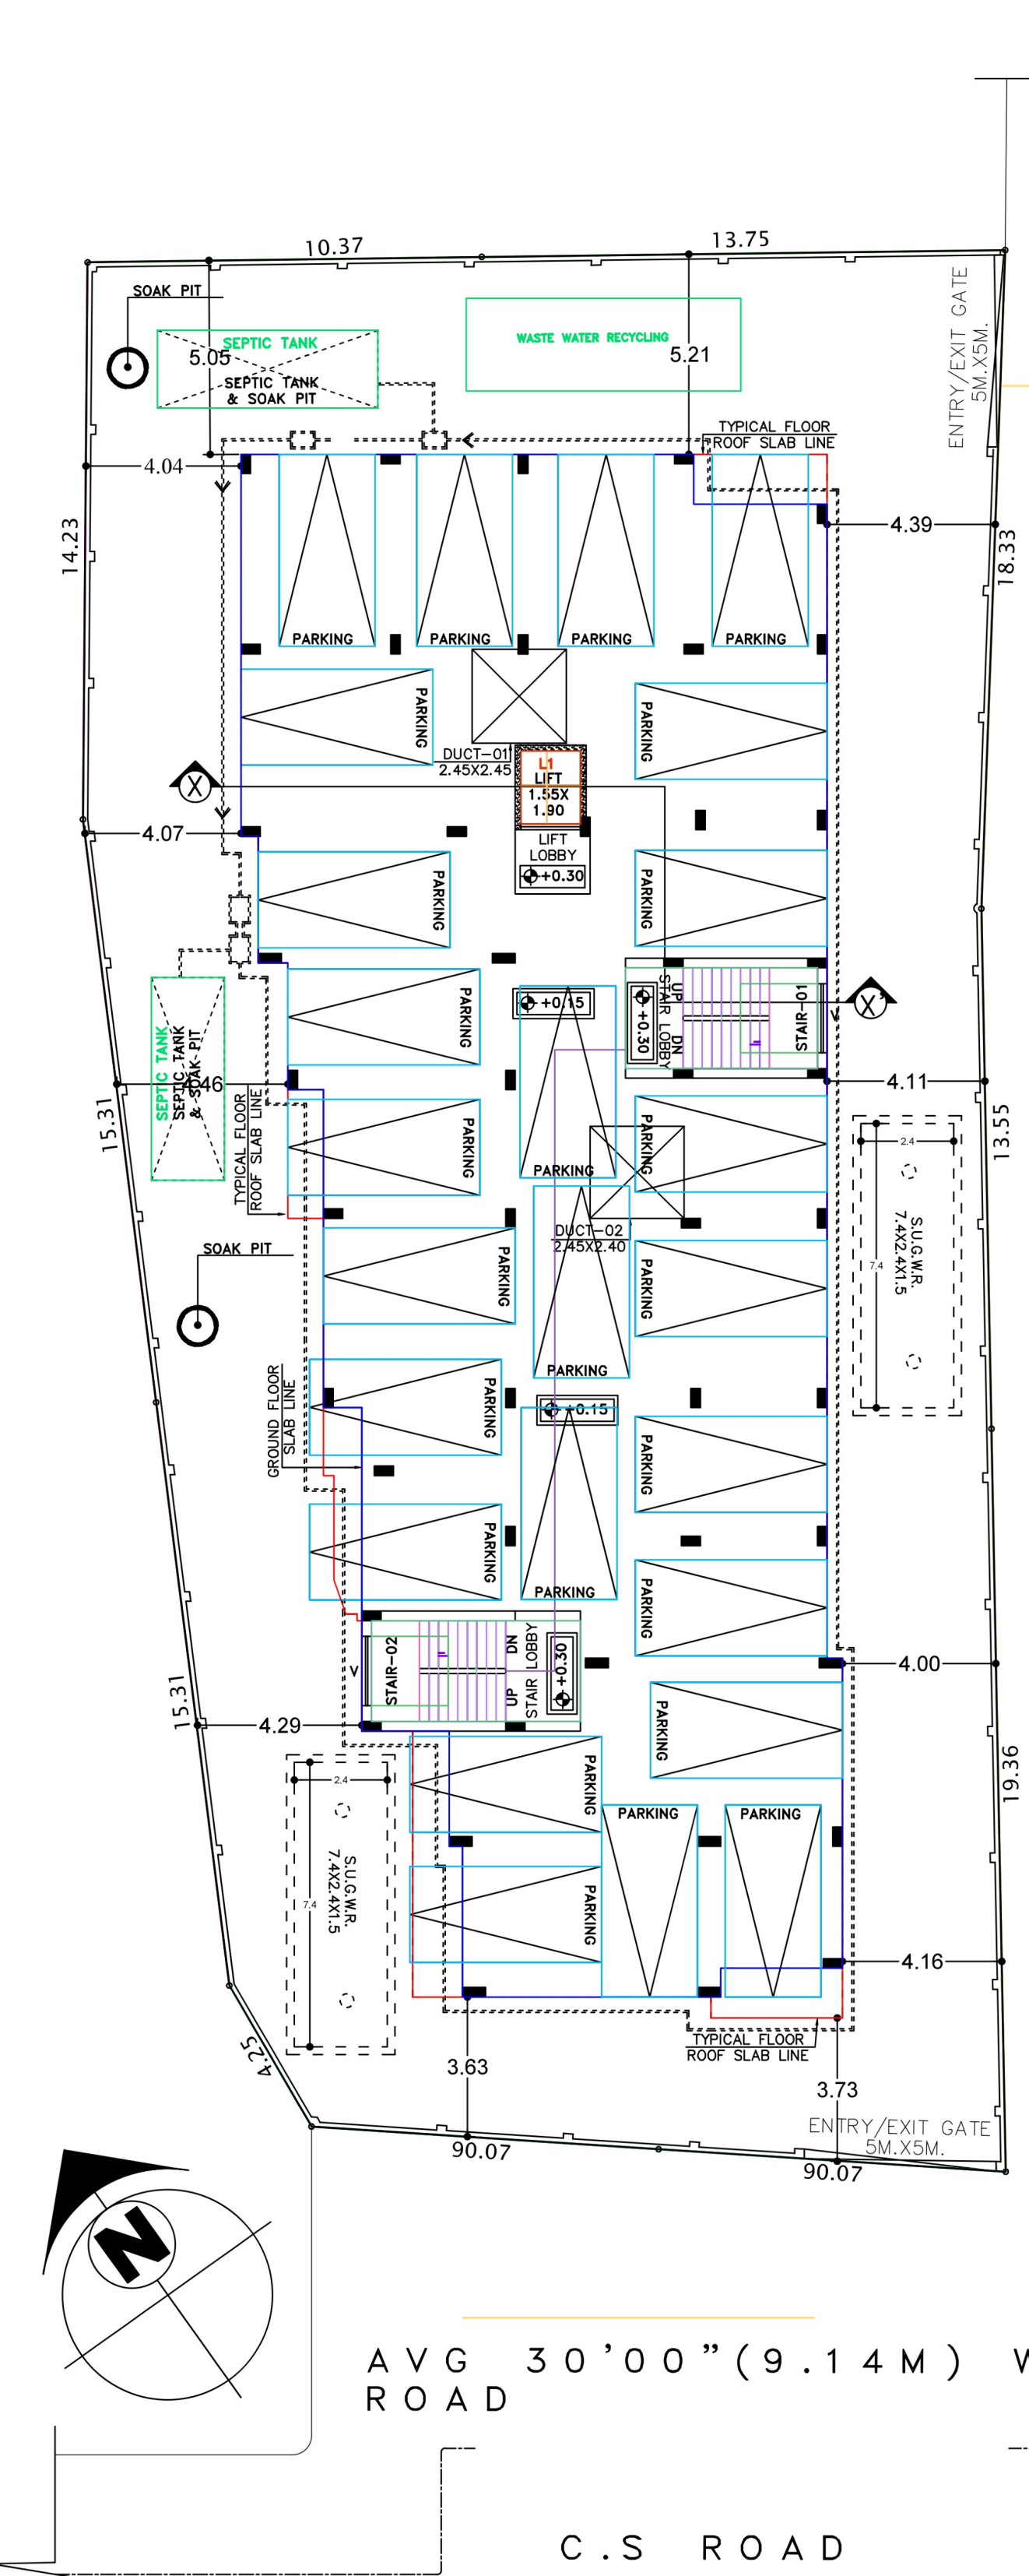
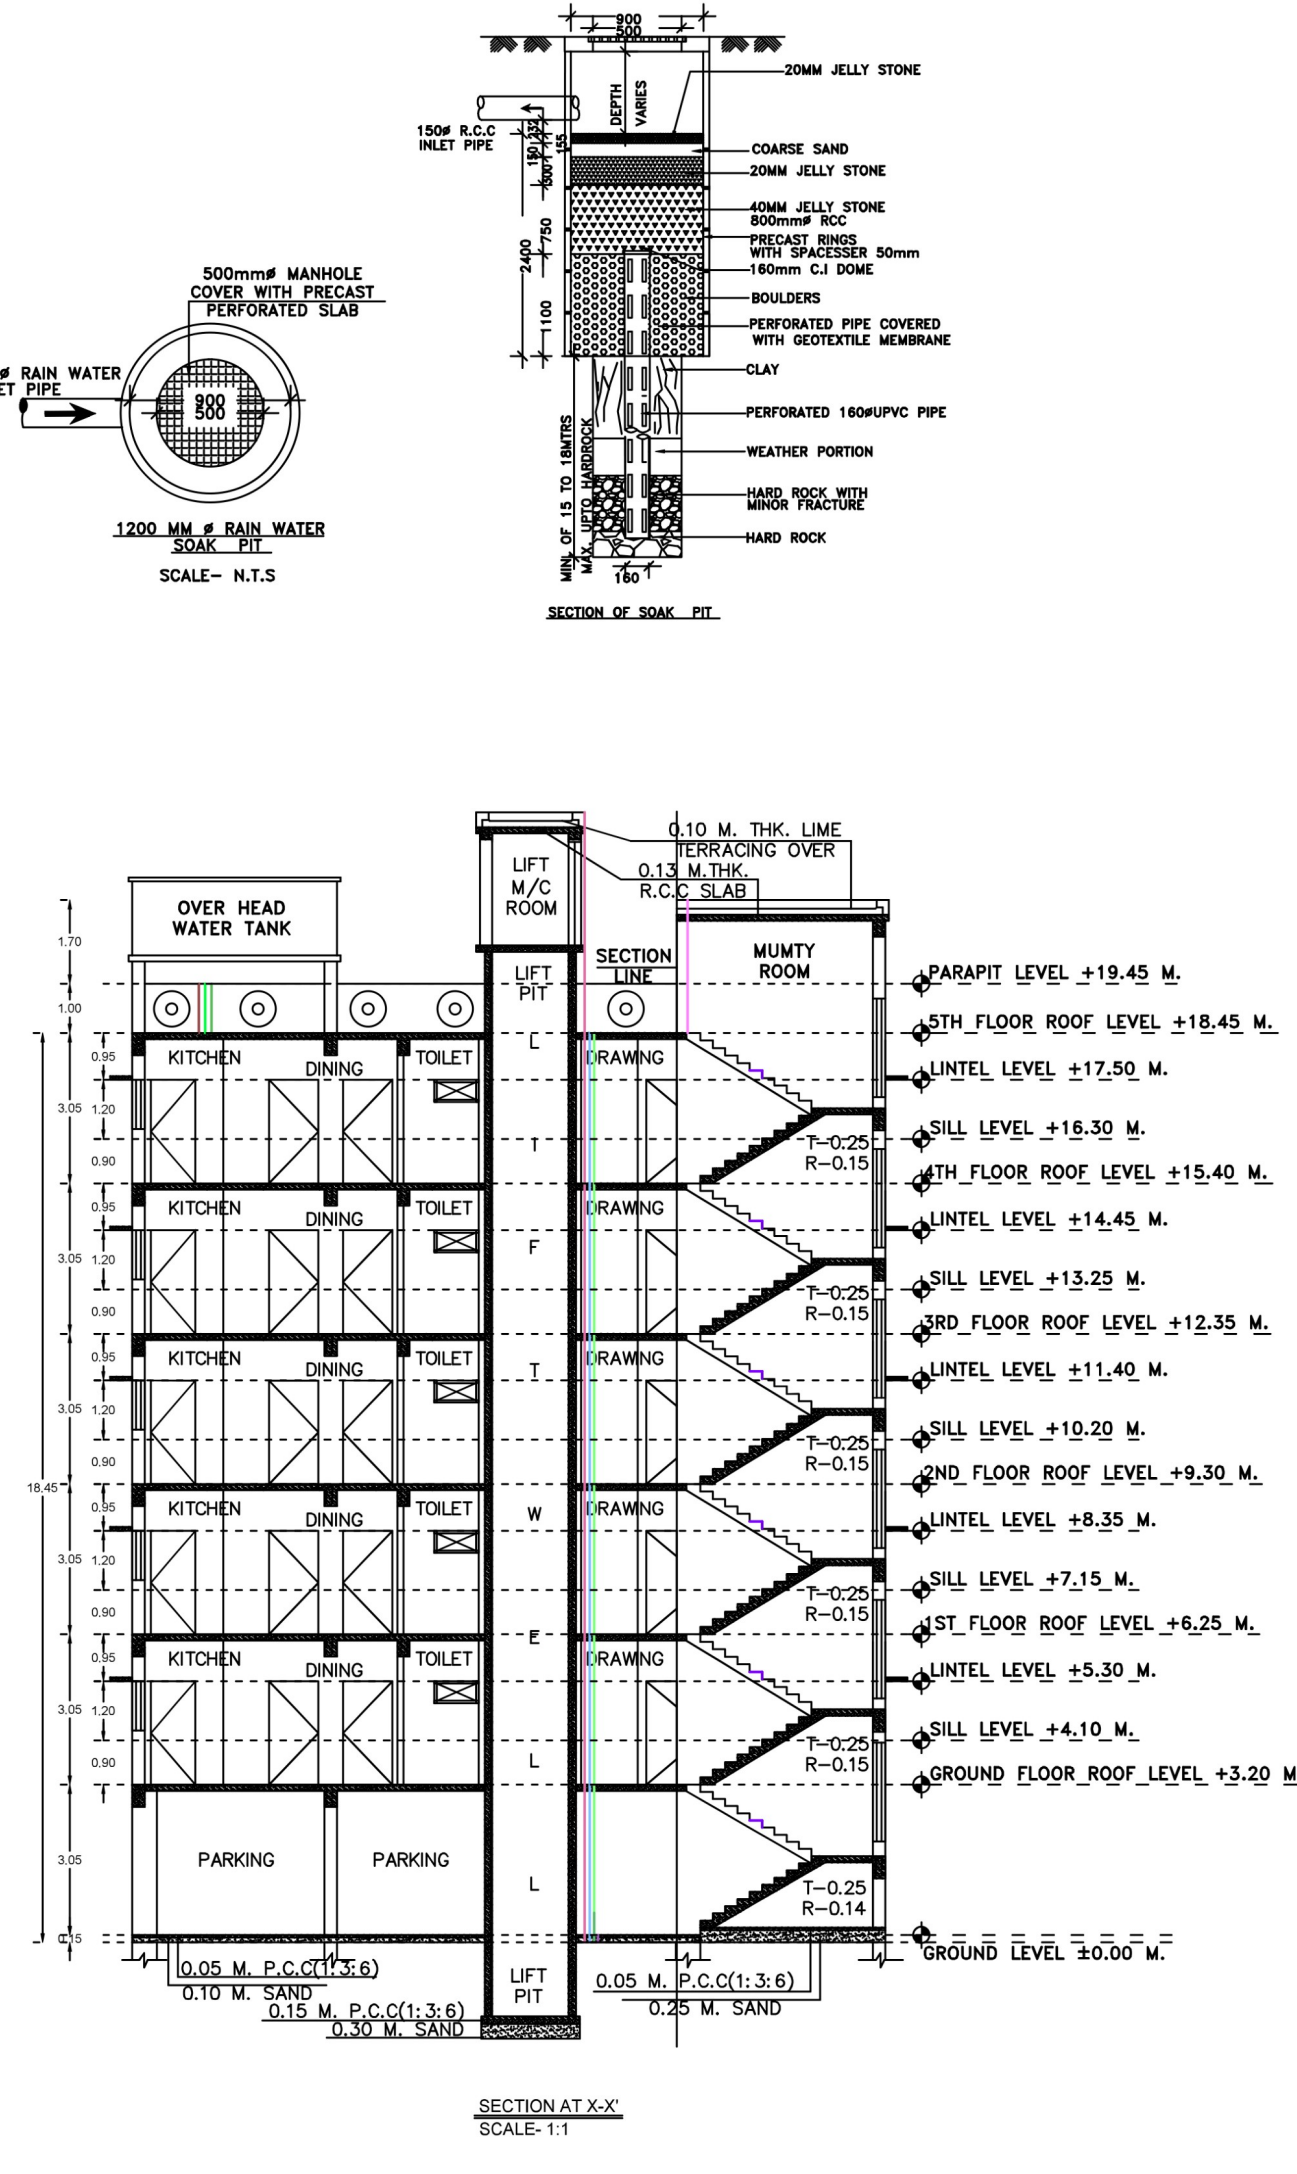
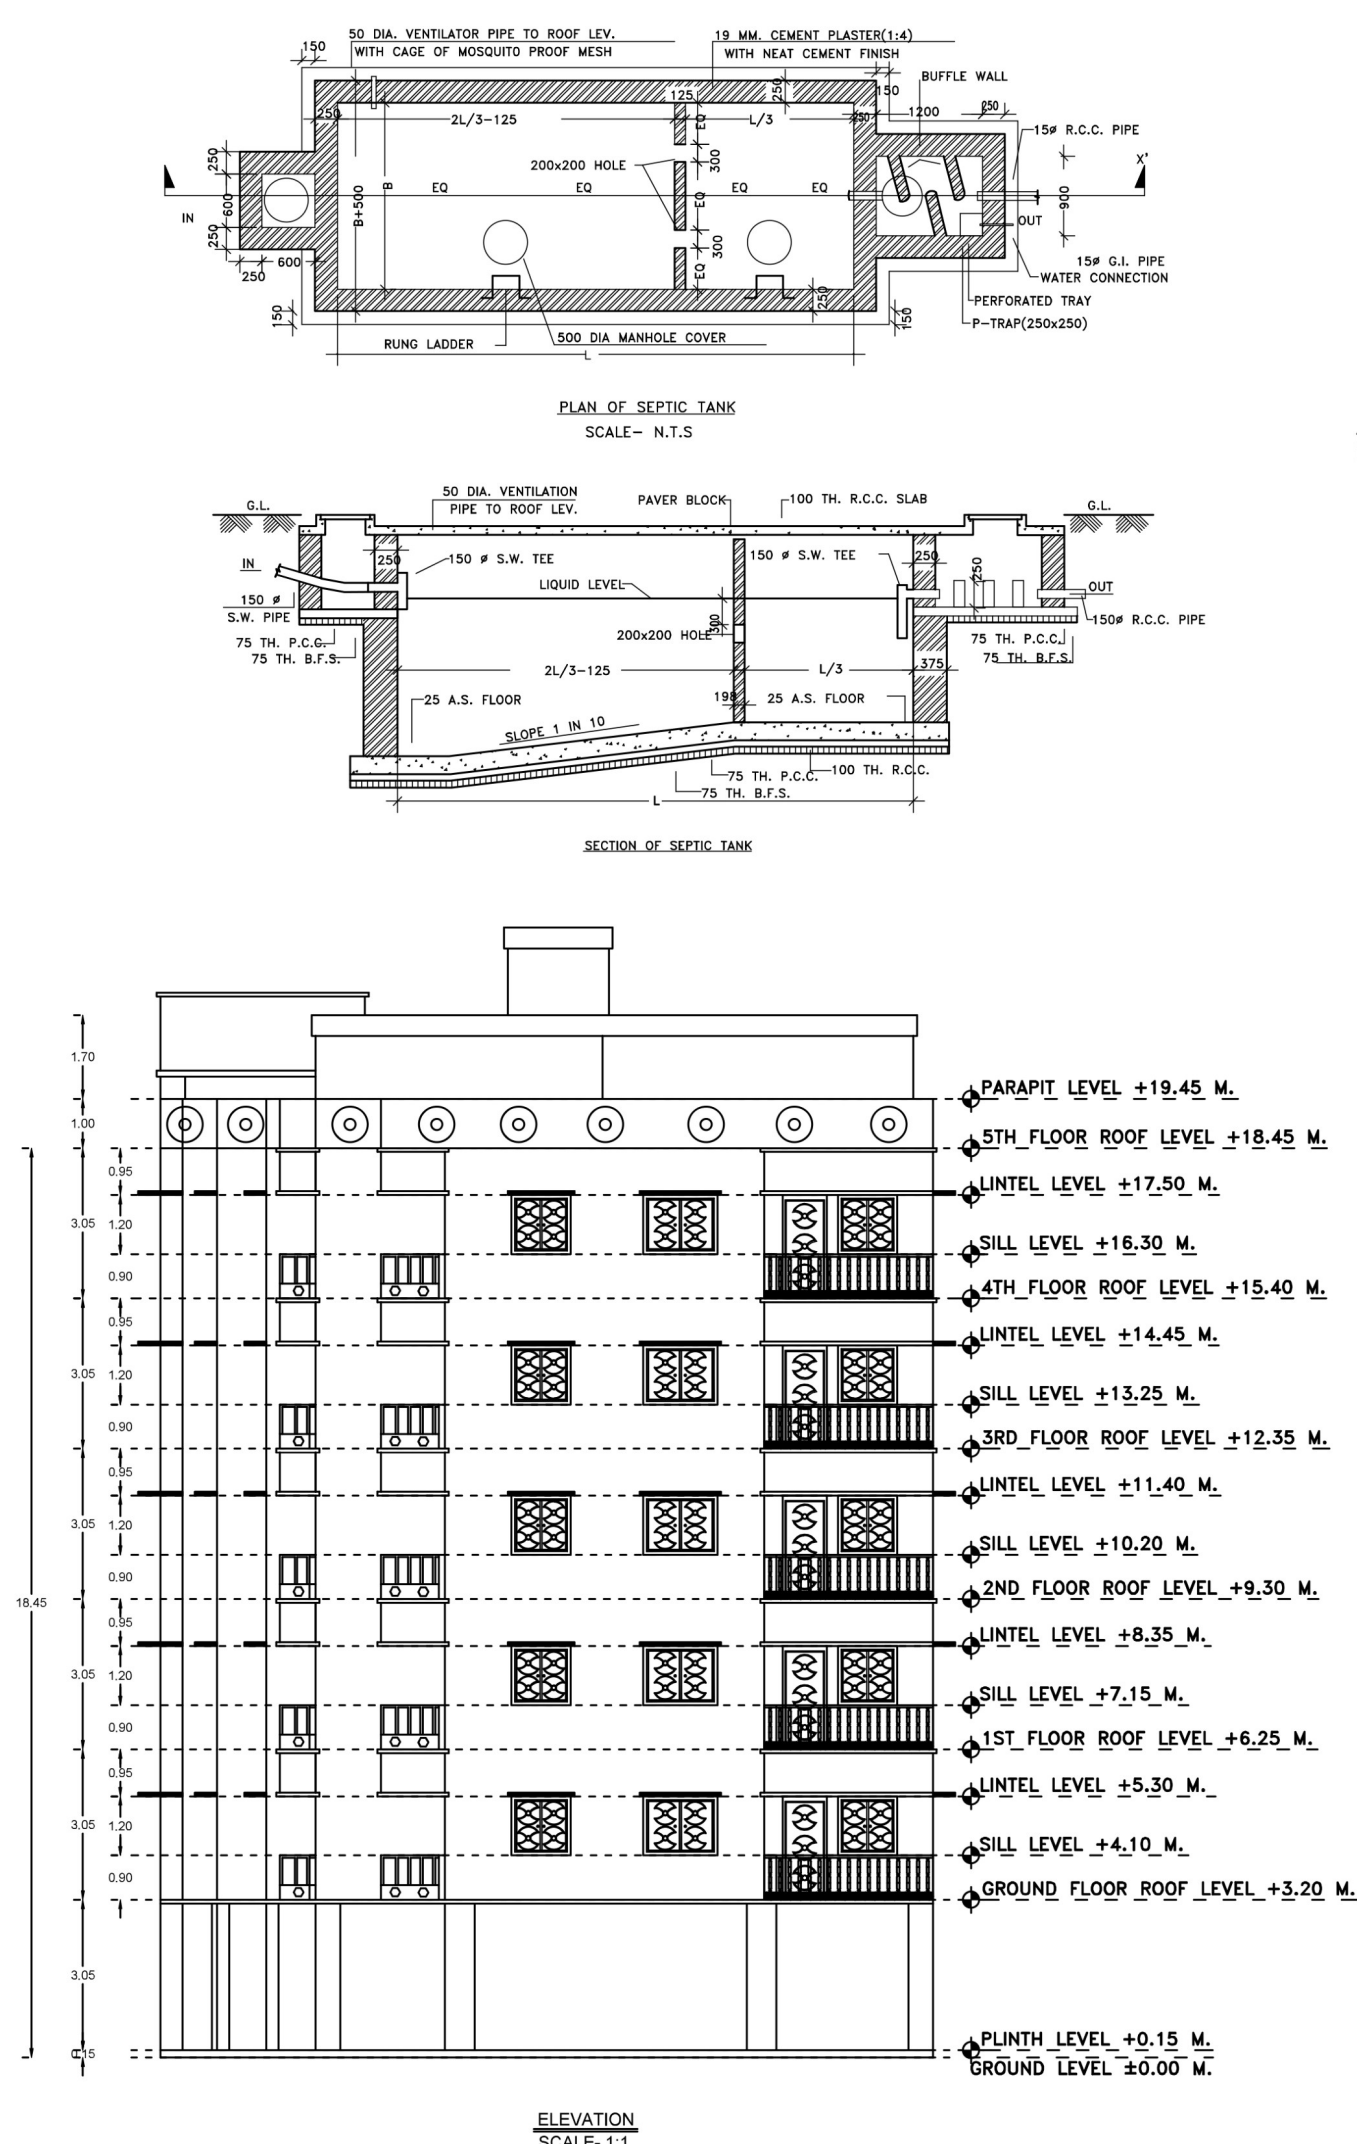
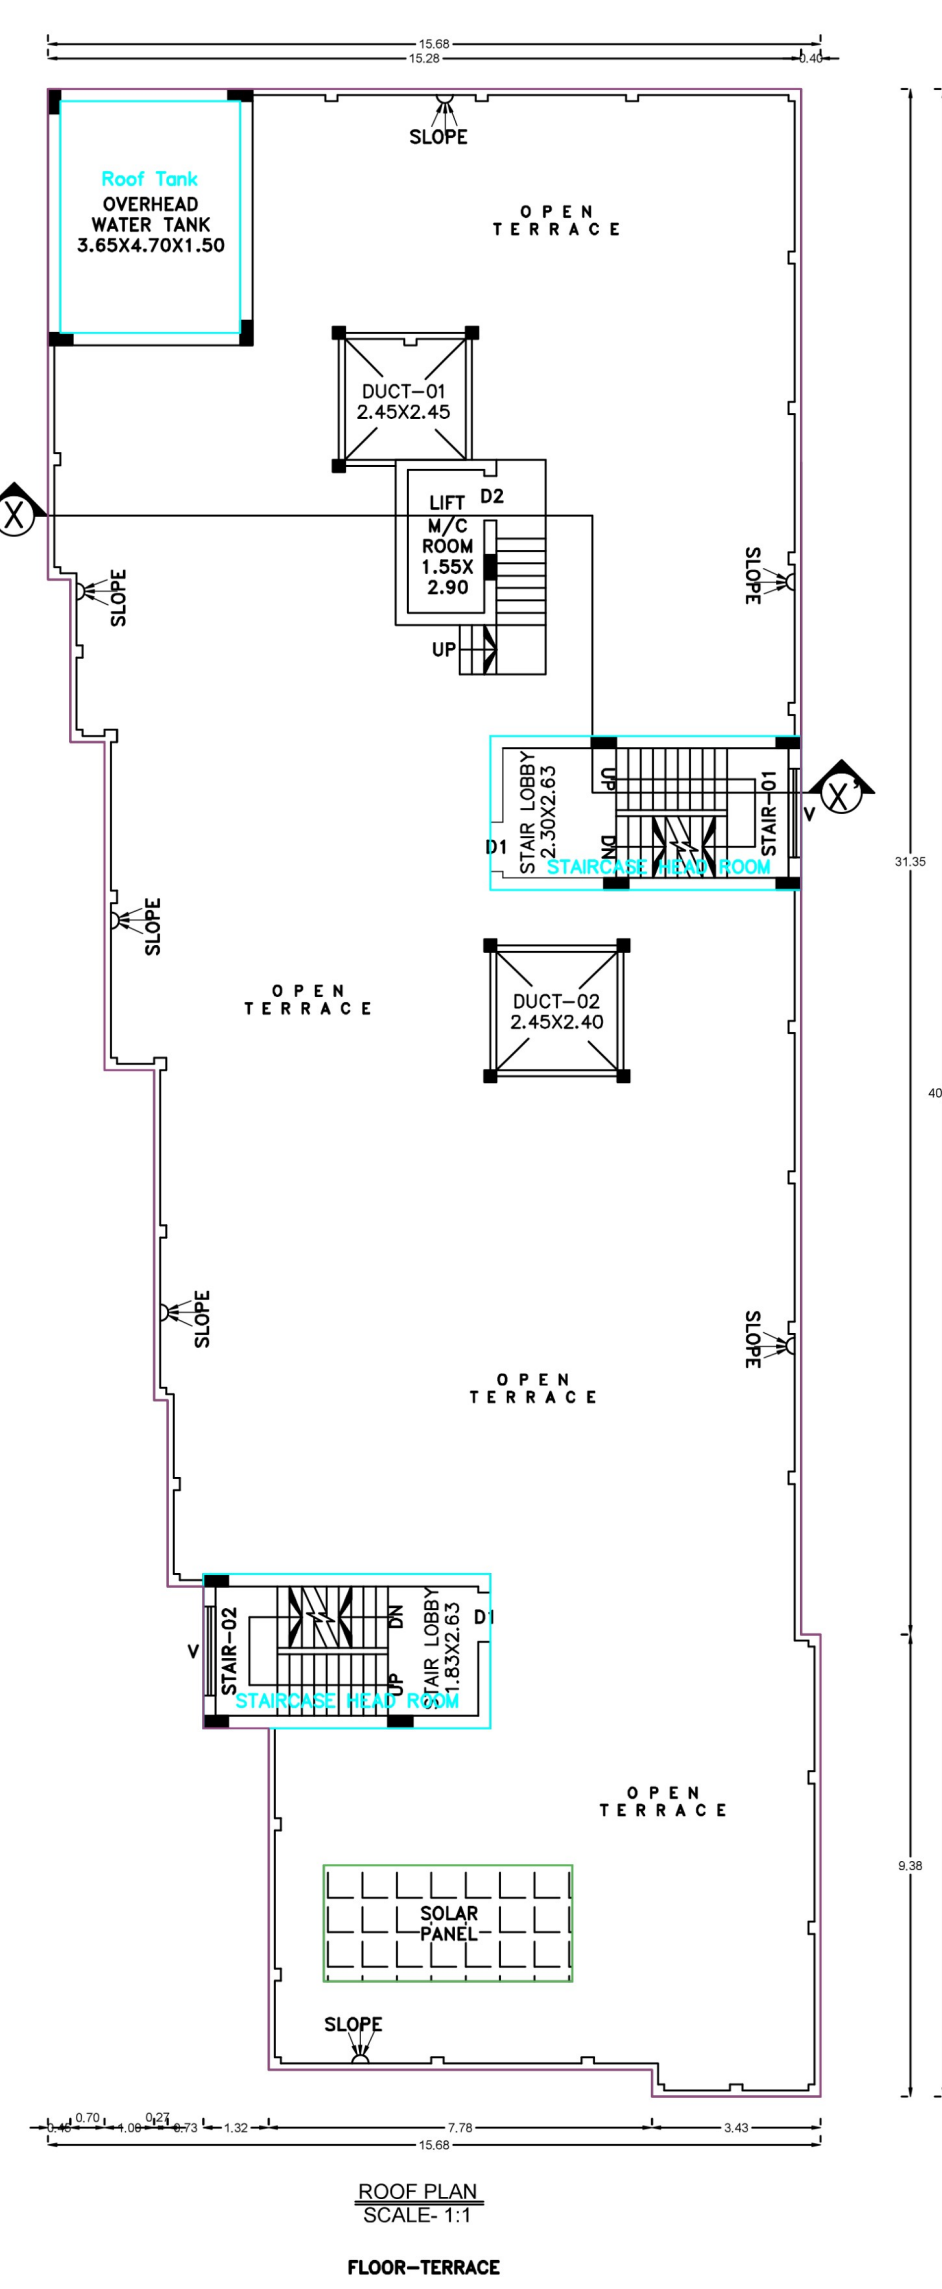


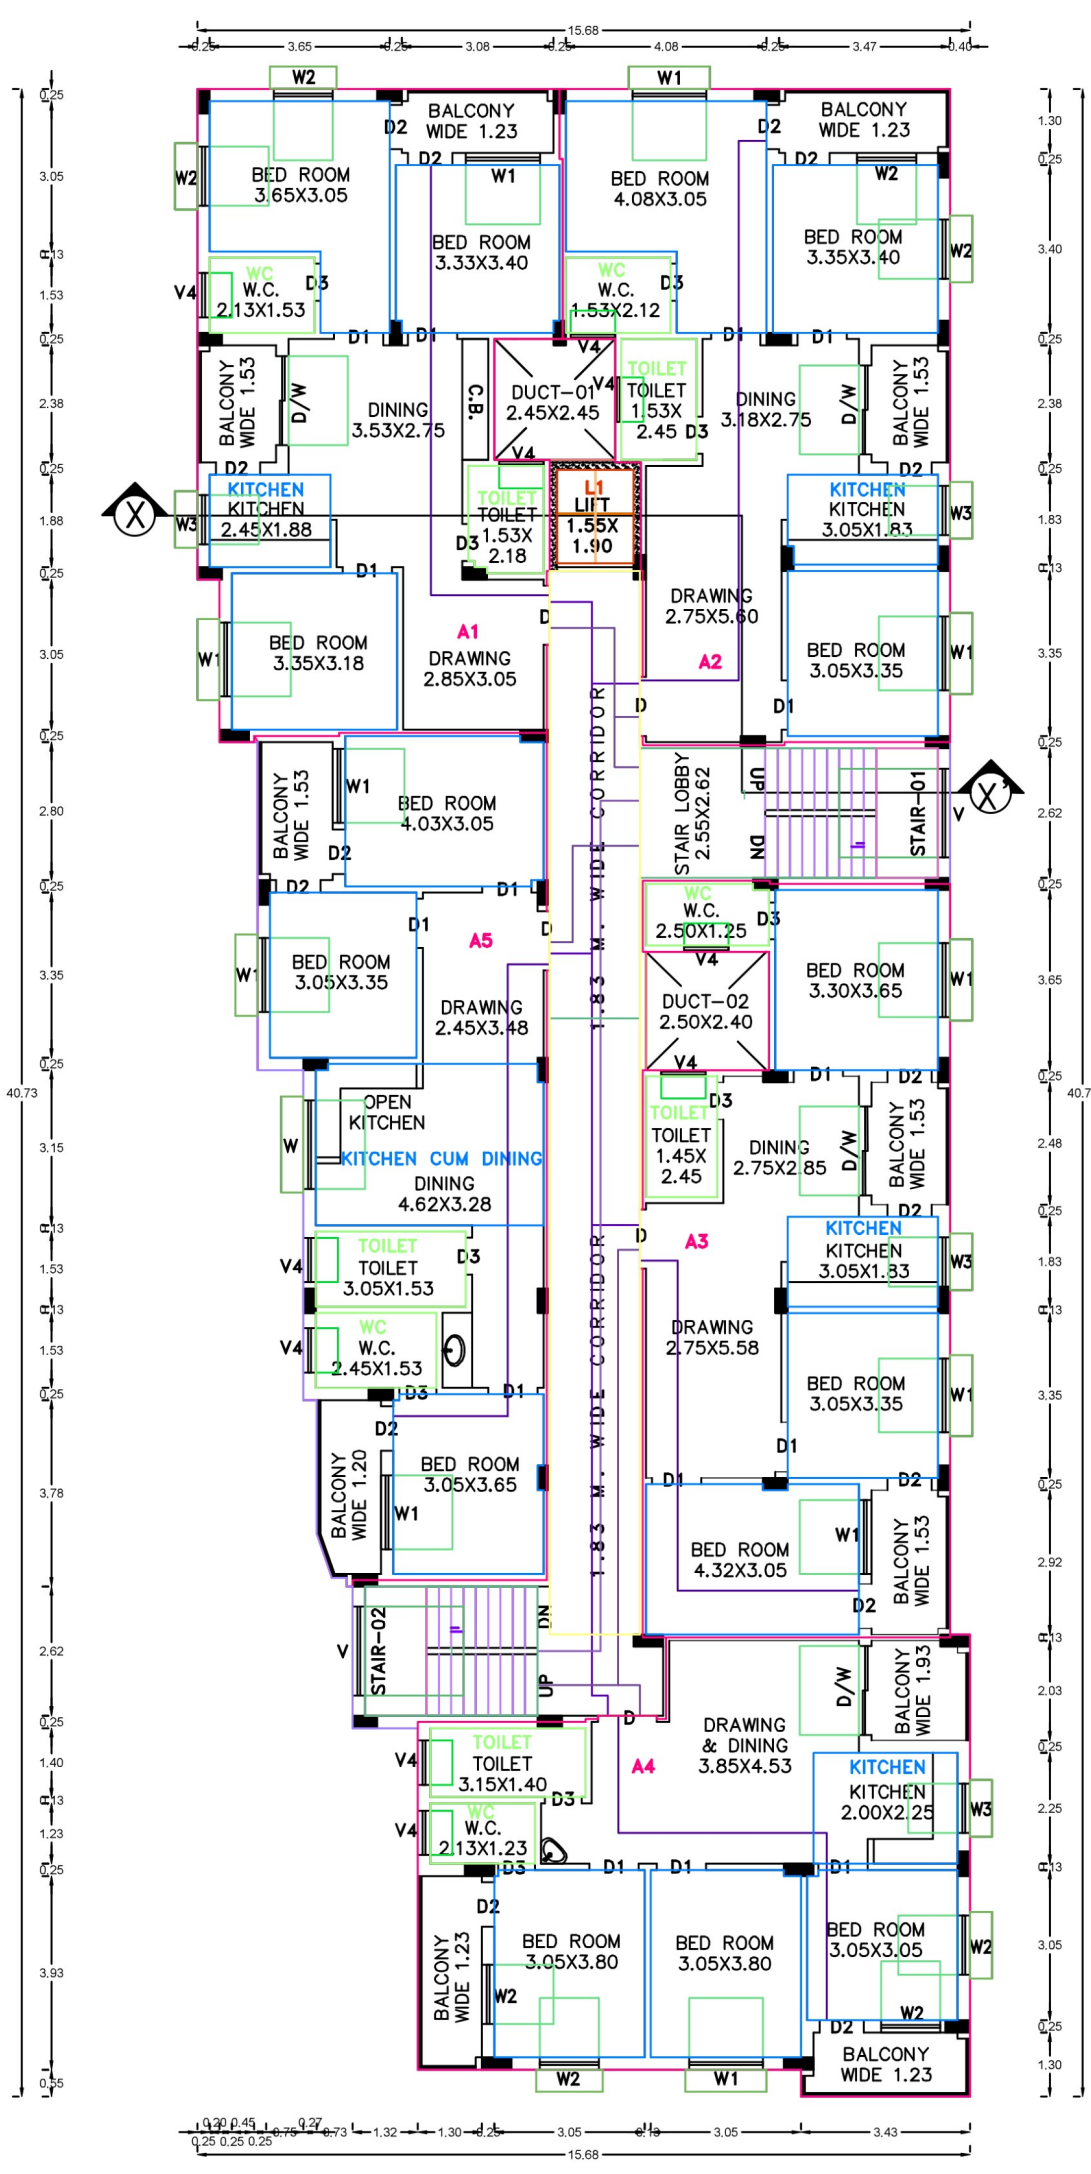

AREA CALCULATION			
LAND AREA	= 1089.72 SQ.M		
PERMISSIBLE FAR	= 2.25		
PERMISSIBLE FLOOR AREA	= 1089.72x2.25 = 2451.87 SQ.M		
FLOOR AREA STATEMENT			
FLOOR	COMMERCIAL	RESIDENTIAL	TOTAL
01	530.69 SQ.M	41.83 SQ.M	572.52 SQ.M
02	530.69 SQ.M	41.83 SQ.M	572.52 SQ.M
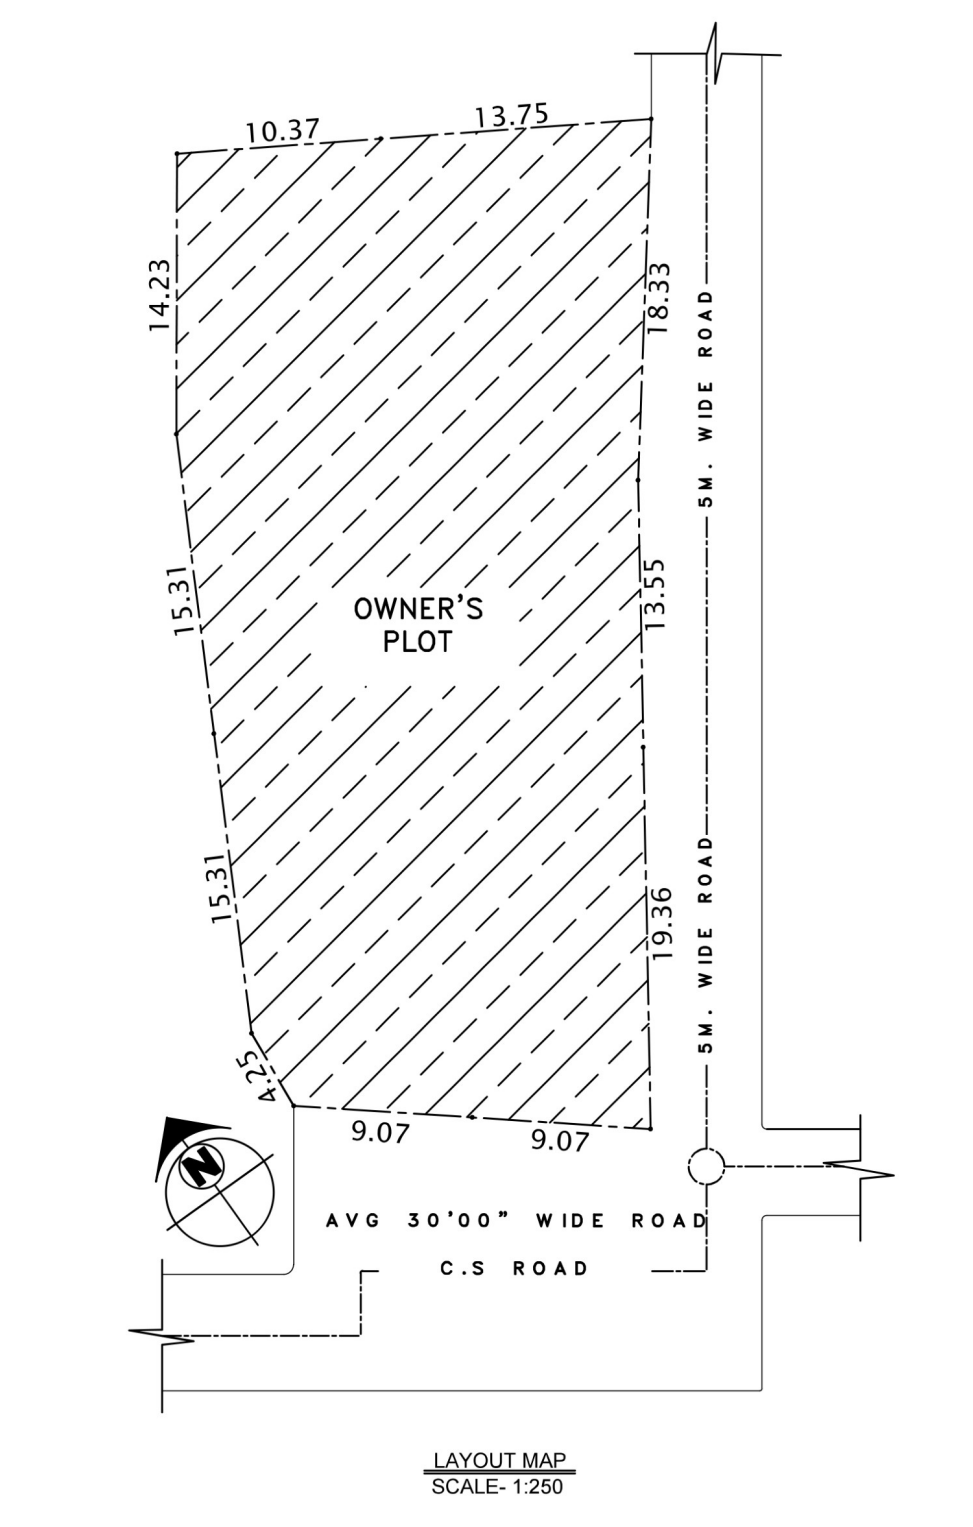

SCHEDULE OF WINDOW FOR KITCHEN			
MARK	SIZE (M)	DESCRIPTION	
W1	1.80x1.00	FULLY PNL	
W2	1.80x1.00	FULLY PNL	
SCHEDULE OF DOORS & WINDOWS			
MARK	SIZE (M)	DESCRIPTION	
D1	1.20x2.10	FULLY PNL	
D2	0.90x2.10	FULLY PNL	
D3	0.90x2.10	FULLY PNL	
D4	1.80x1.00	SLIDING WINDOW	
D5	1.20x1.20	SLIDING WINDOW	
D6	1.20x1.20	SLIDING WINDOW	
D7	0.90x2.10	SLIDING WINDOW	
D8	0.90x2.10	SLIDING WINDOW	
3.	WRITTEN DIMENSIONS MUST BE FOLLOWED.		
4.	ALL EXTERNAL WALLS 0.25TH & INTERNAL WALLS 0.13THK. UNLESS OTHERWISE MENTIONED.		
5.	ALL MASONRY WORKS ARE BOUNDED BY CEMENT MORTAR (1:6) & (1:4).		
6.	EXTERNAL PLASTER IS 0.025THK. & INTERNAL PLASTER IS 0.012M.THK.		
7.	ALL CONC. GRADE IS M25 & AND GRADE OF STEEL FE-500.		
8.	250THK. BRICK WORK IN 1:6 MORTAR.		
9.	0.15THK. & 0.75THK. BRICK WORK IN 1:4 MORTAR.		
10.	0.15 WIDE SURFACE DRAIN SHOULD BE PROVIDED ALL ROUND THE BUILDING.		
11.	25% OF THE BUILDING TO BE CONSTRUCTED USING FLY-ASH BRICKS.		
PROJECT NAME:-			
PLAN OF PROPOSED (G+5) SIX STORED RESIDENTIAL BUILDING OF MRS. PRATIMA PAL C/O SRIDAM PAL, MRS. SONALI GHOSHAL C/O ADWANTA GHOSHAL, MR. ANANTA NANDI C/O BISWANATH NANDI, AT OVER R.S. PLOT NO-451(P), L.R. PLOT NO-1347, L.R. KHATIAN NO-1089/1, 8120, 2993, J.L. NO -56, HOLDING NO:-434/N, ASSESSMENT NO:-3308404652502, STREET NAME:- SABUJ NAGAR DGP-03, WORD NO:-11, WOUJA-KURURIA, P.S.-DURGAPUR, DIST-PASCHIM BARDHAMAN, WEST BENGAL.			
SIGNATURE OF ENGINEER/CONSULTANT:-			
SIGNATURE OF DEVELOPER/OWNER:-			
TITLE:-			
ARCHITECTURAL DRAWING SHOWING GROUND FLOOR PLAN, TYPICAL FLOOR PLAN, ROOF PLAN, SECTION, ELEVATION, LAYOUT MAP, SITE PLAN, OF G+5 RESIDENTIAL BUILDING.			
DRG. NO.:			
SCALE:			
1:1			
PAGE NO.:			
1 OF 1			