




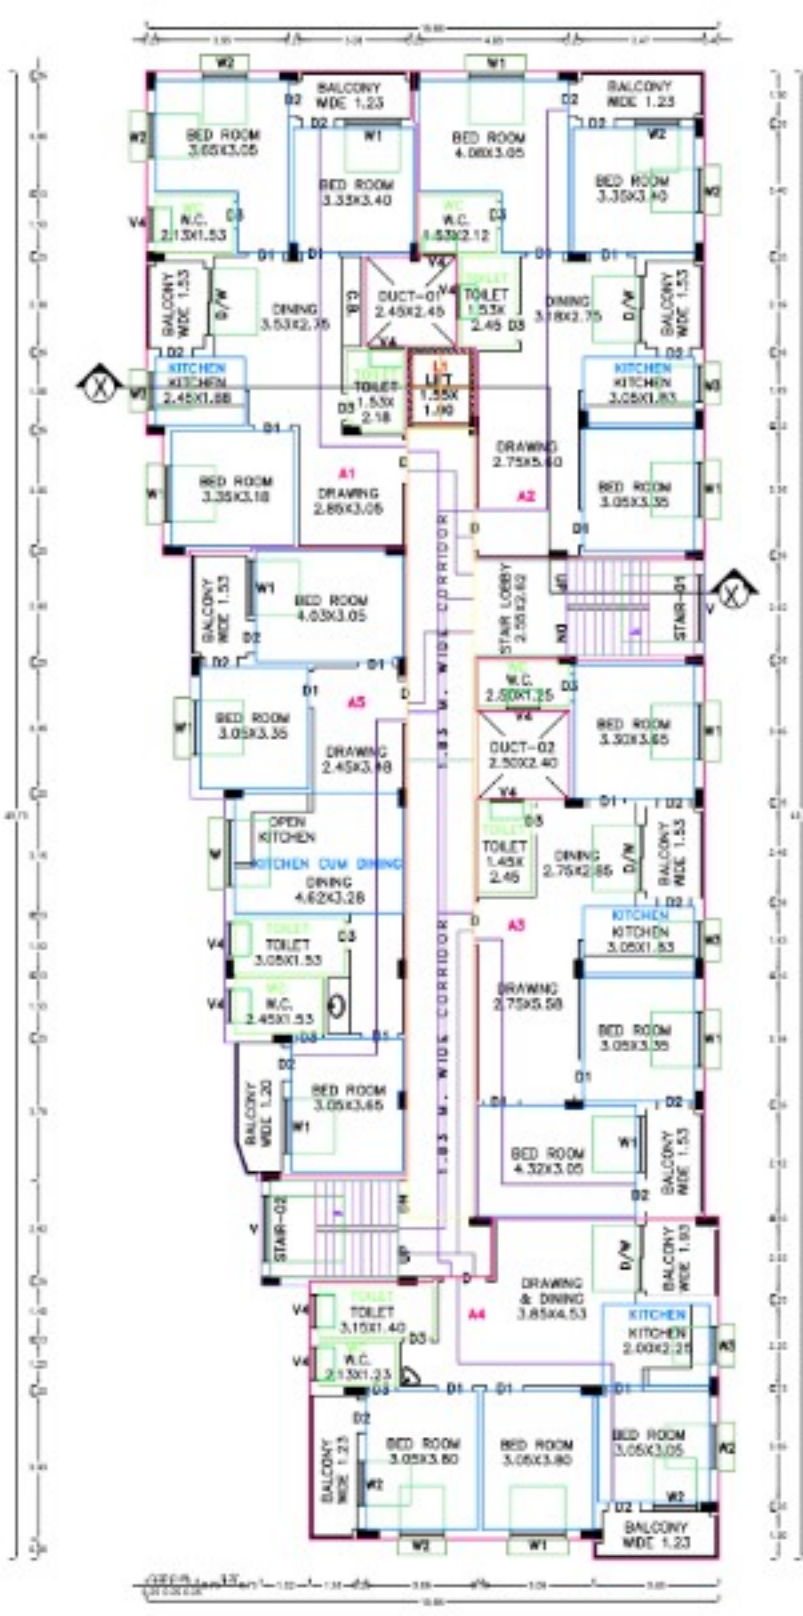

TYPICAL FLOOR PLAN
SCALE: 1:10
FLOOR 1, FLOOR 2, FLOOR 3, FLOOR 4, FLOOR 5 - TYPICAL

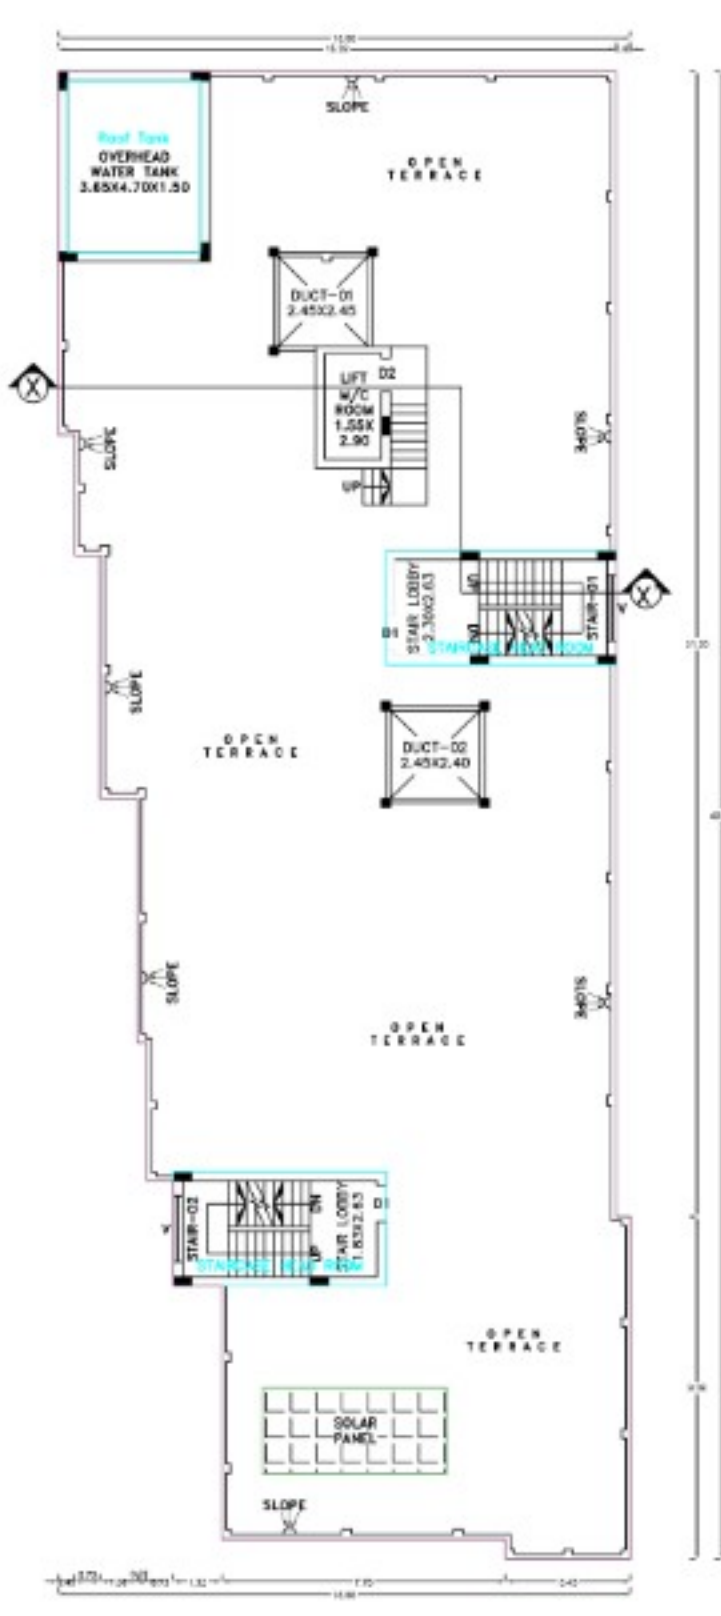


ROOF PLAN
SCALE: 1:10
FLOOR - TERRACE

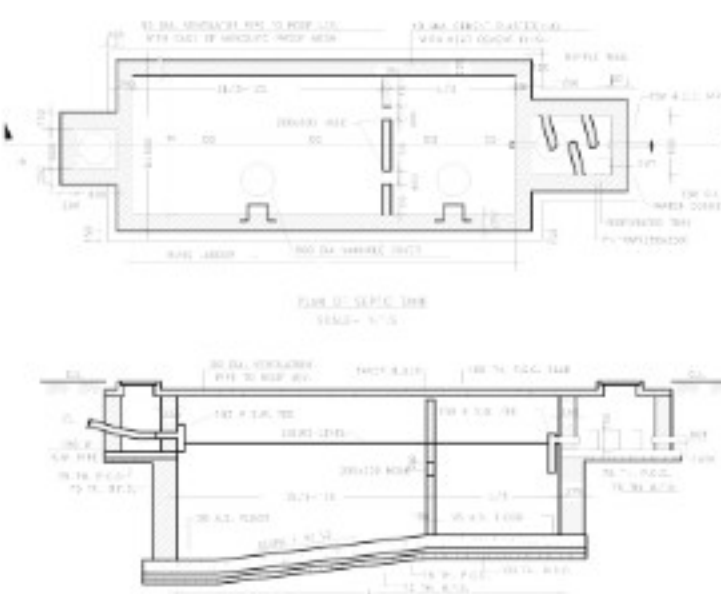

ELEVATION
SCALE: 1:10



ELEVATION
SCALE: 1:10

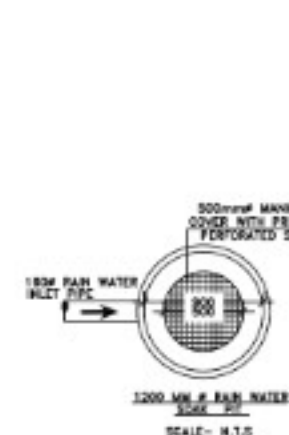


CIRCULAR DETAIL
SCALE: 1:10




SECTION
SCALE: 1:10




SECTION
SCALE: 1:10

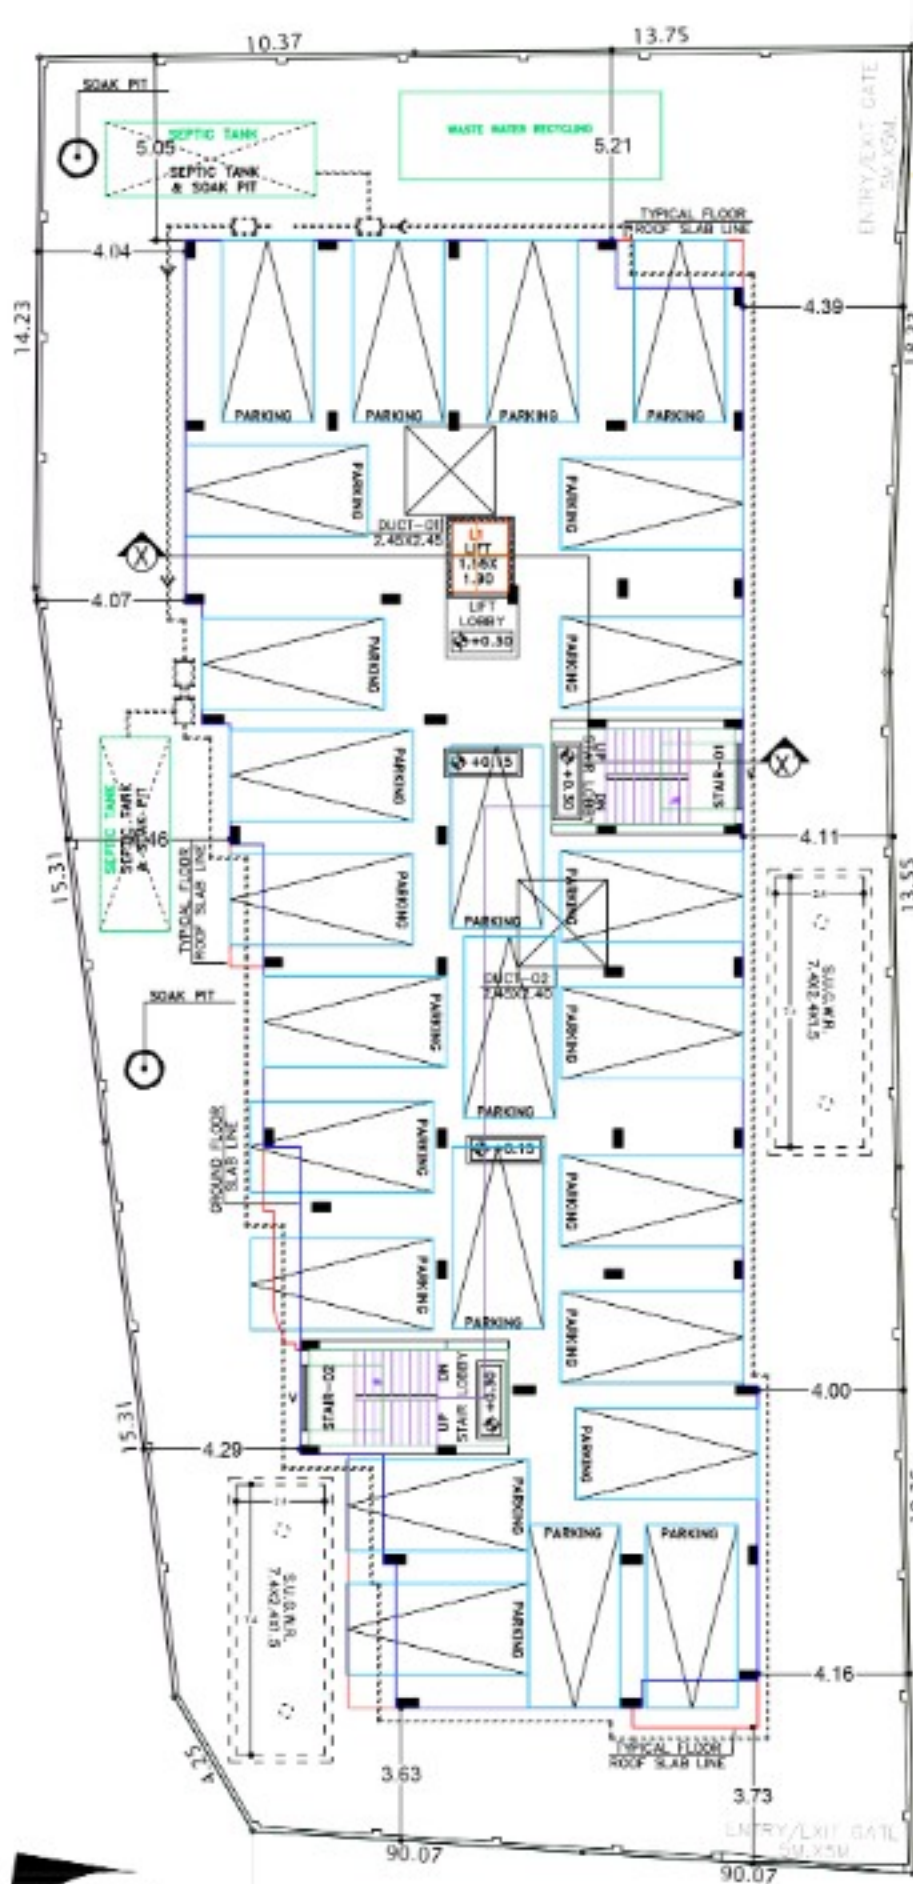


AVG 30'00" (9.14M) WIDE ROAD
C.S. ROAD
SCALE: 1:250

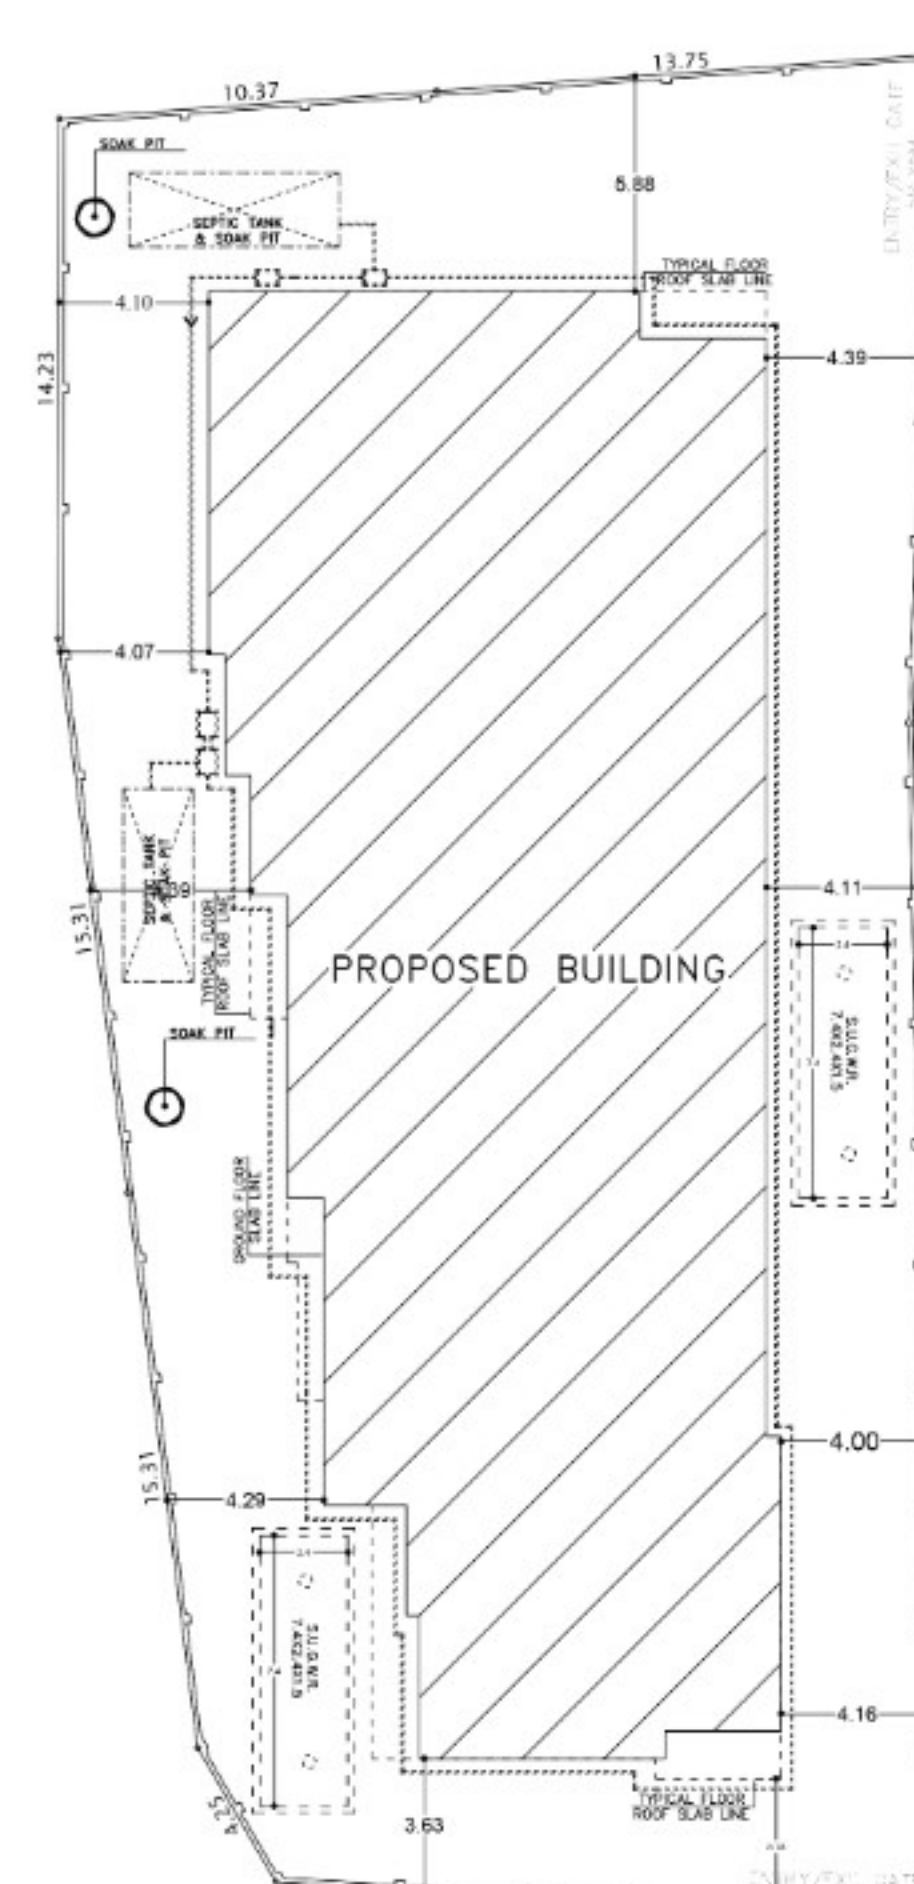

AVG 30'00" (9.14M) WIDE ROAD
C.S. ROAD
SCALE: 1:250

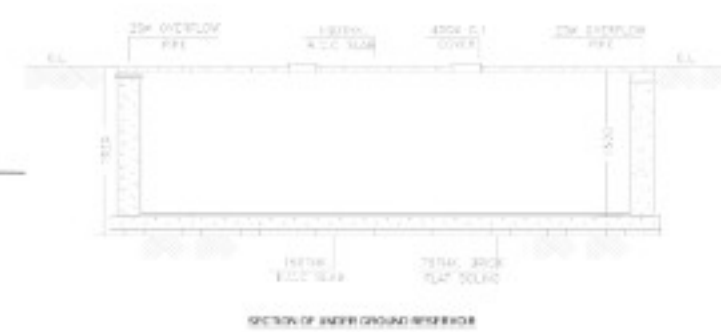

PLAN OF UNDERGROUND RESERVOIR
SCALE: 1:250

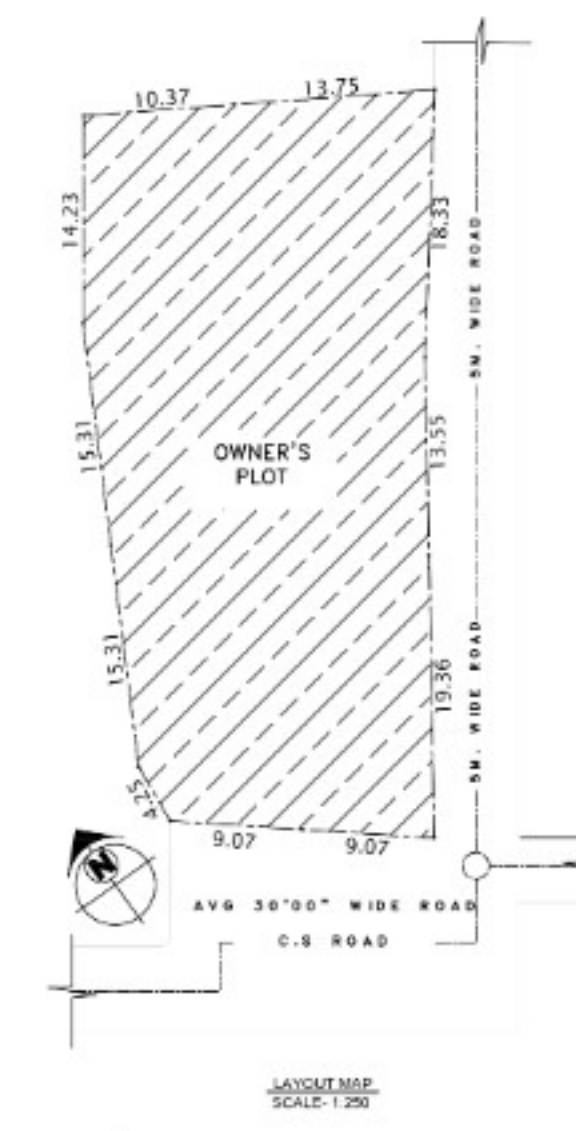

OWNER'S PLOT
SCALE: 1:250

AREA CALCULATION			
LAND AREA	1087.71 SQ.M		
PERMISSIBLE F.A.R. = 2.25			
PERMISSIBLE FLOOR AREA = 1087.71 X 2.25 = 2447.35 SQ.M			
FLOOR AREA STATEMENT			
FLOOR	CONSTRUCTION	PERMISSIBLE FLOOR AREA	TOTAL FLOOR AREA
1	RESIDENTIAL	2447.35	2447.35
2	RESIDENTIAL	2447.35	2447.35
- NOTES:
1. ALL DIMENSIONS ARE IN M. ROAD IS M.
 2. AND ALL LEVEL ARE IN M.
 3. WRITTEN DIMENSIONS MUST BE FOLLOWED.
 4. ALL EXTERNAL WALLS 0.25TH & INTERNAL WALLS 0.15TH, UNLESS OTHERWISE MENTIONED.
 5. ALL MASONRY WORKS ARE BOUNDED BY CMWT.
 6. ALL CONCRETE GRADE IS M20 & AND GRADE OF STEEL IS FE-410.
 7. EXTERNAL PLASTER IS 0.025TH & INTERNAL PLASTER IS 0.0125TH.
 8. ALL CONCRETE GRADE IS M20 & AND GRADE OF STEEL IS FE-410.
 9. EXTERNAL PLASTER IS 0.025TH & INTERNAL PLASTER IS 0.0125TH.
 10. 25% OF THE BUILDING TO BE CONSTRUCTED USING FLY-ASH BRICKS.

PROJECT NAME:

PLAN OF PROPOSED (G+D) SIX STORED RESIDENTIAL BUILDING OF MRS. PRATIMA P. C/O SUDAM P. MRS. SORALI GHOSHAL C/O ADWANTA GHOSHAL, MR. ANANTA NANDI C/O BISHWANATH NANDI, AT OVER R.S. PLOT NO- 45 (P) L.R. PLOT NO-1247, L.R. KHATIAN NO- 1089/1, 8120, 2963, J.L. NO -56, HOLDING NO-434/W

ASSESSMENT NO:- 3509404852502

STREET NAME:- SARUJ NAGAR DOP-03

WARD NO:- 11

MOUDA:- KUMURA, P.S.-BURDUPUR, DIST.-PACHINA

BARDHAMAN, WEST BENGAL.

SIGNATURE OF ENGINEER/CONSULTANT:-

SIGNATURE OF DEVELOPER/OWNER:-

TITLE:-

ARCHITECTURAL DRAWING SHOWING GROUND FLOOR PLAN, TYPICAL FLOOR PLAN, ROOF PLAN, SECTION, ELEVATION, LAYOUT AND SITE PLAN OF G+D RESIDENTIAL BUILDING.

DRG. NO.:

SCALE:

DATE:

PAGE NO.:

1 OF 1