

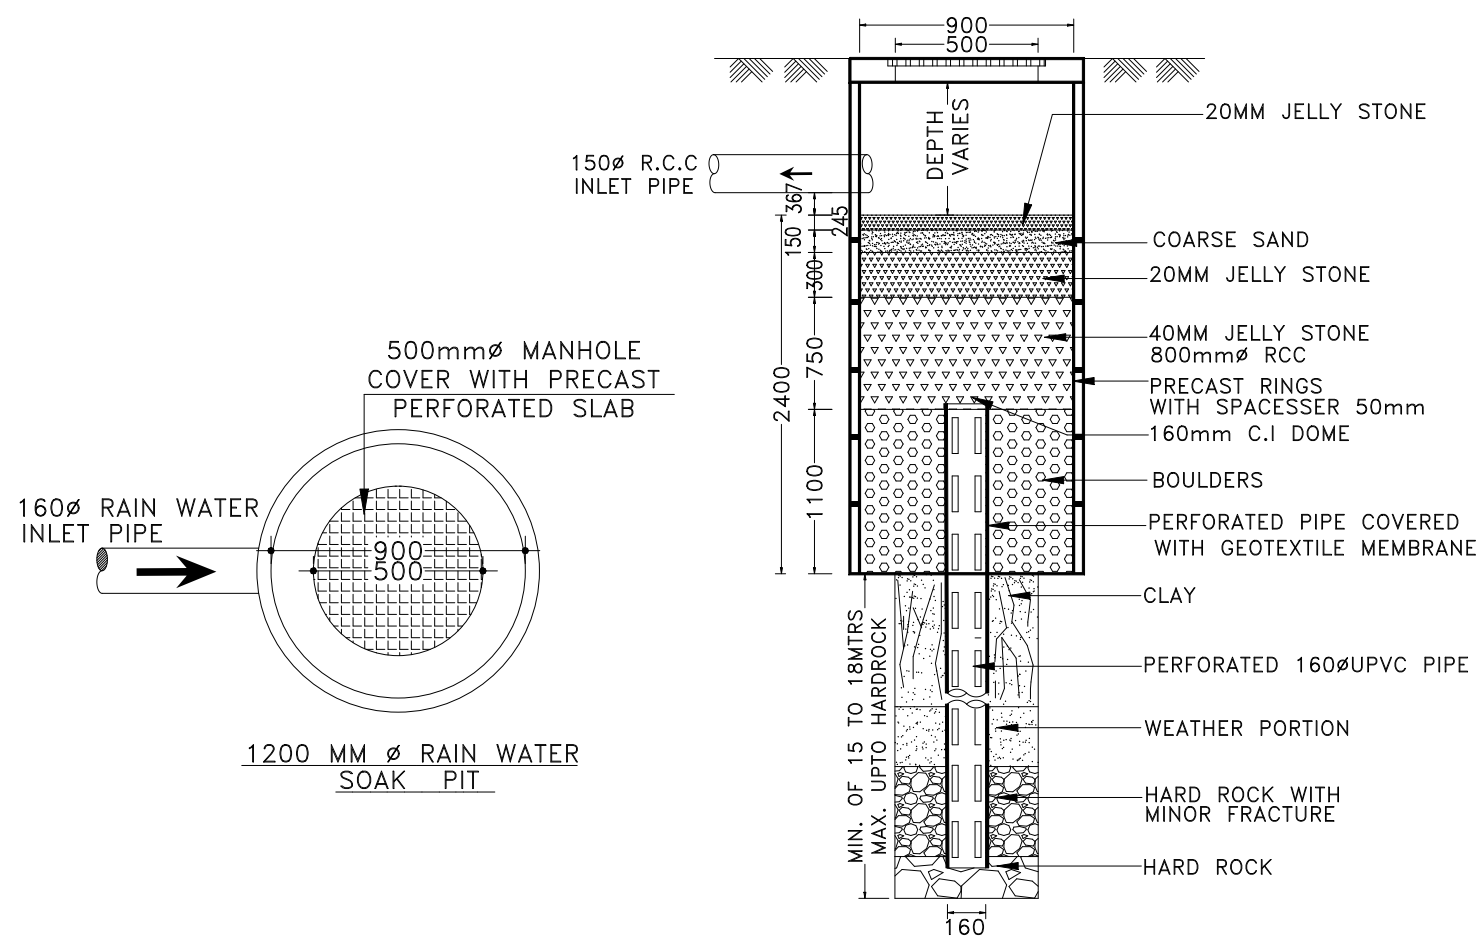


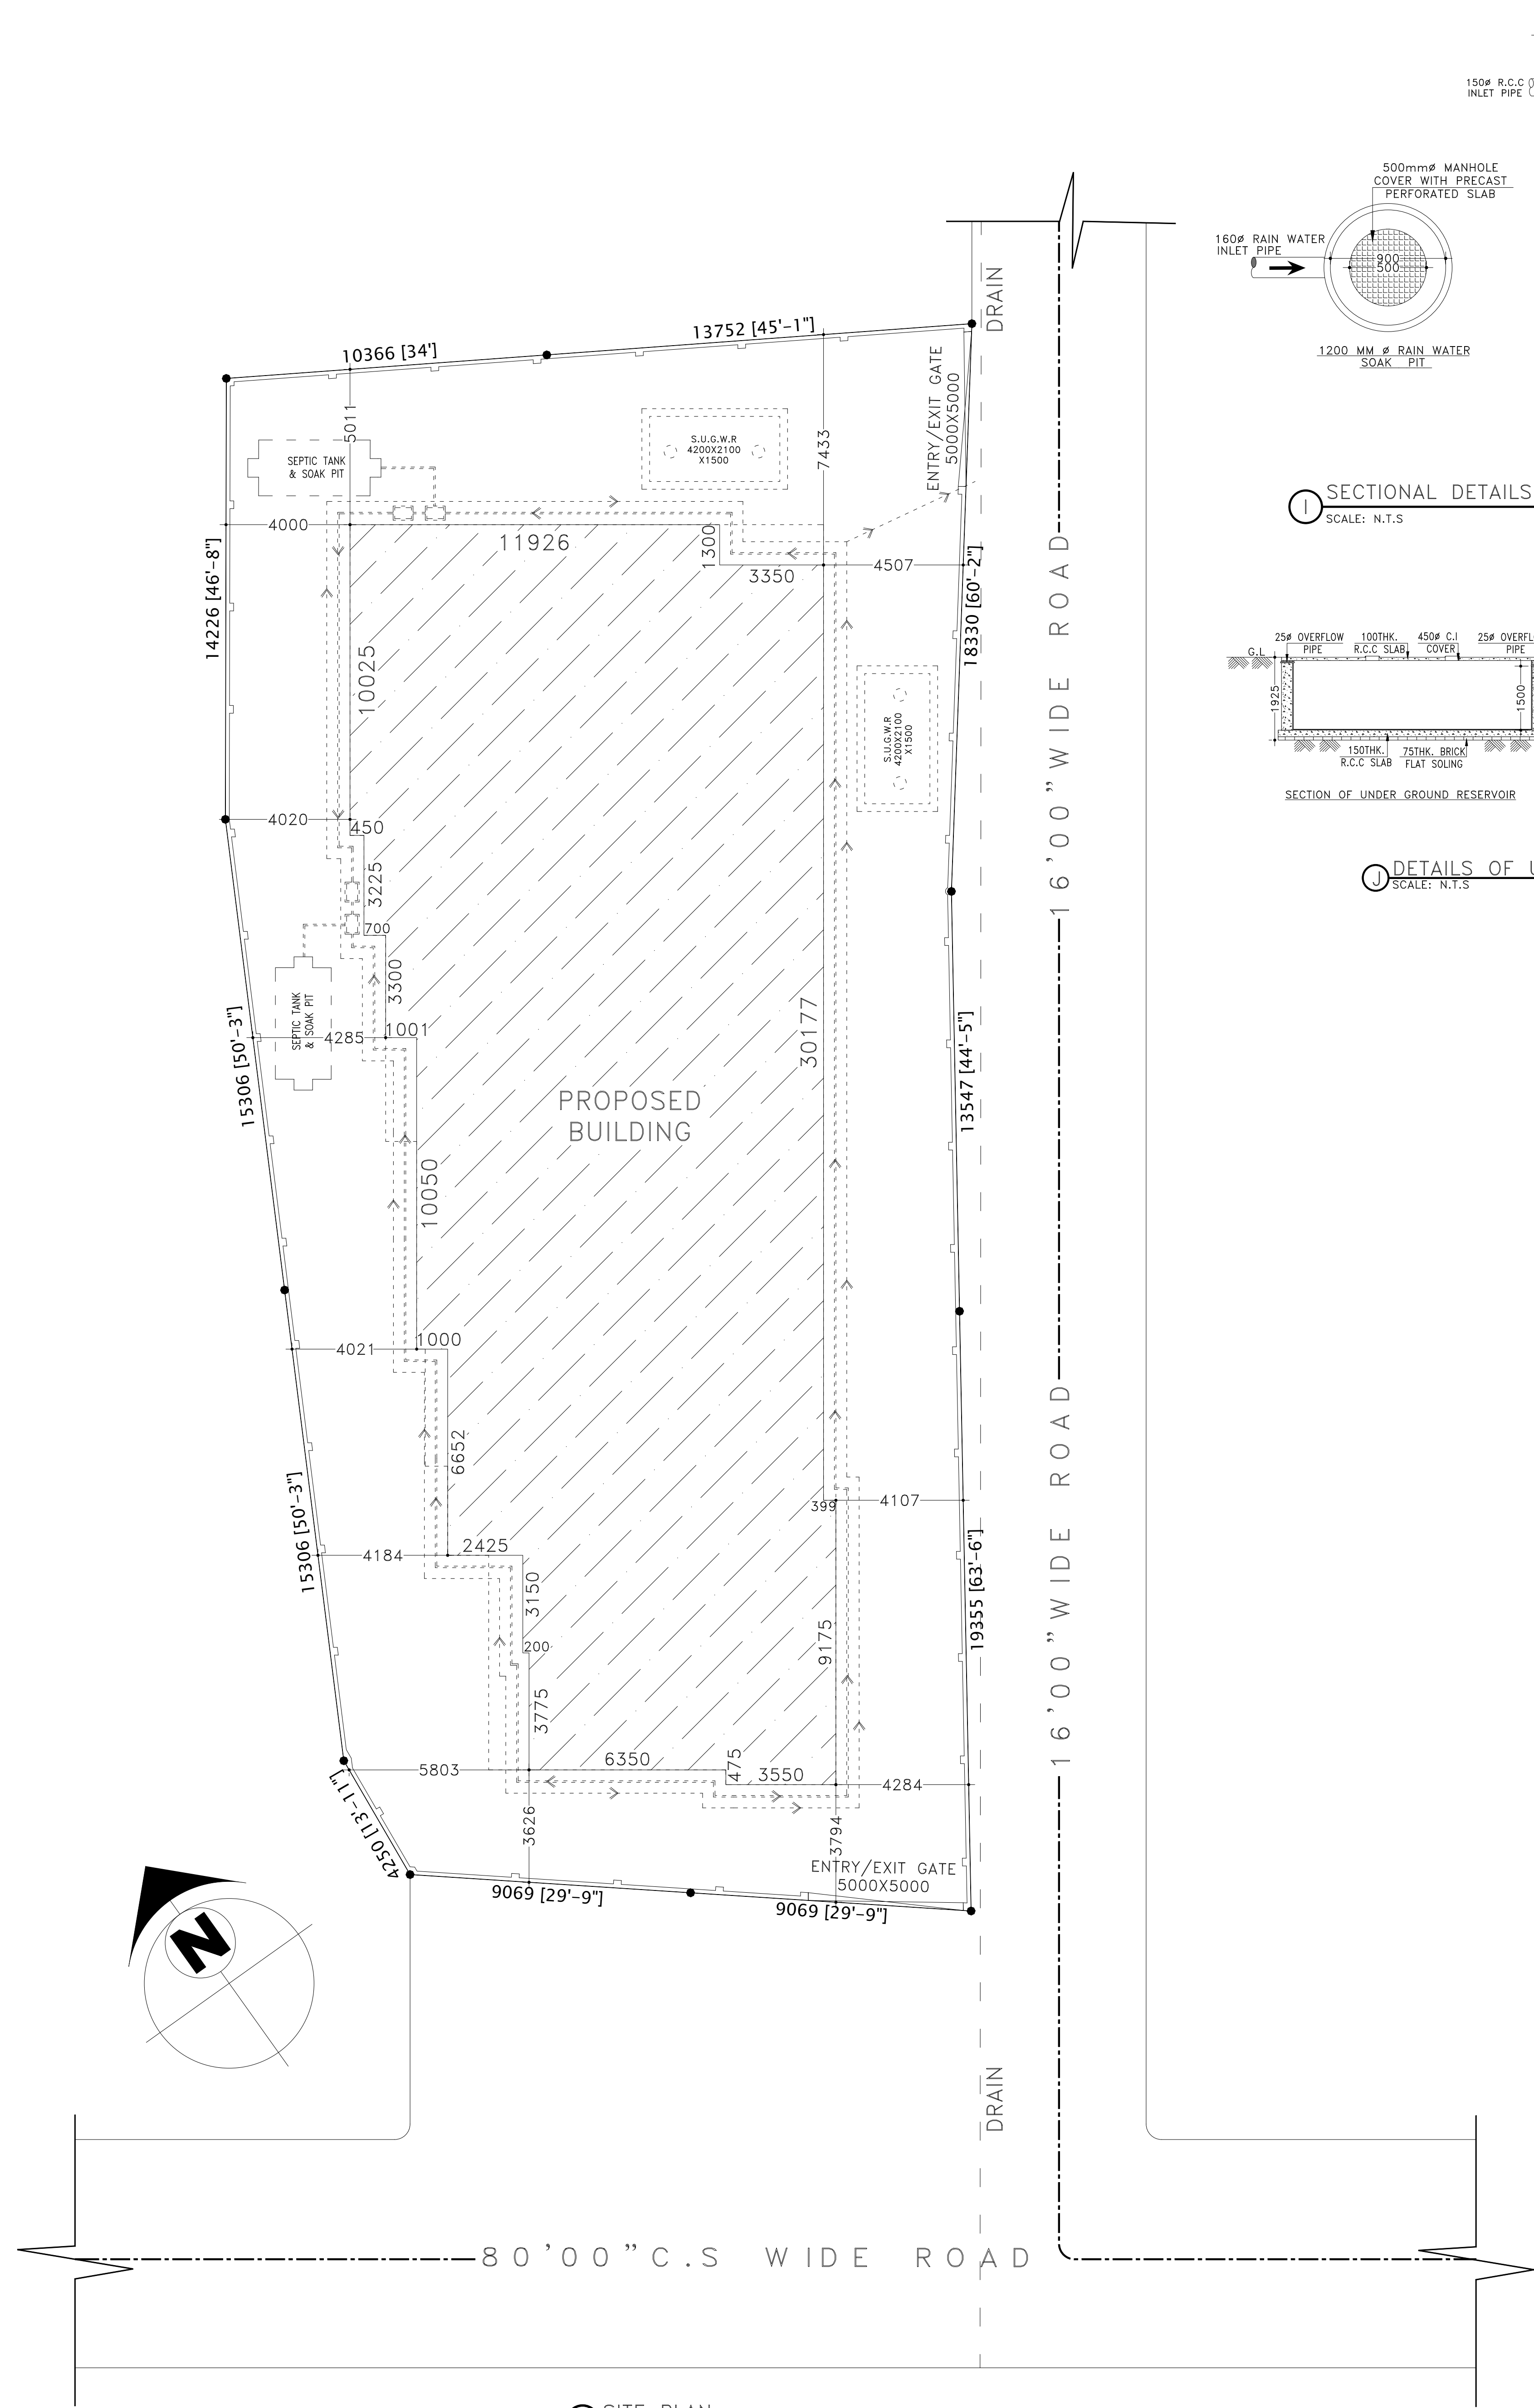

I SECTIONAL DETAILS OF RAIN WATER SOAK PIT
SCALE: N.T.S

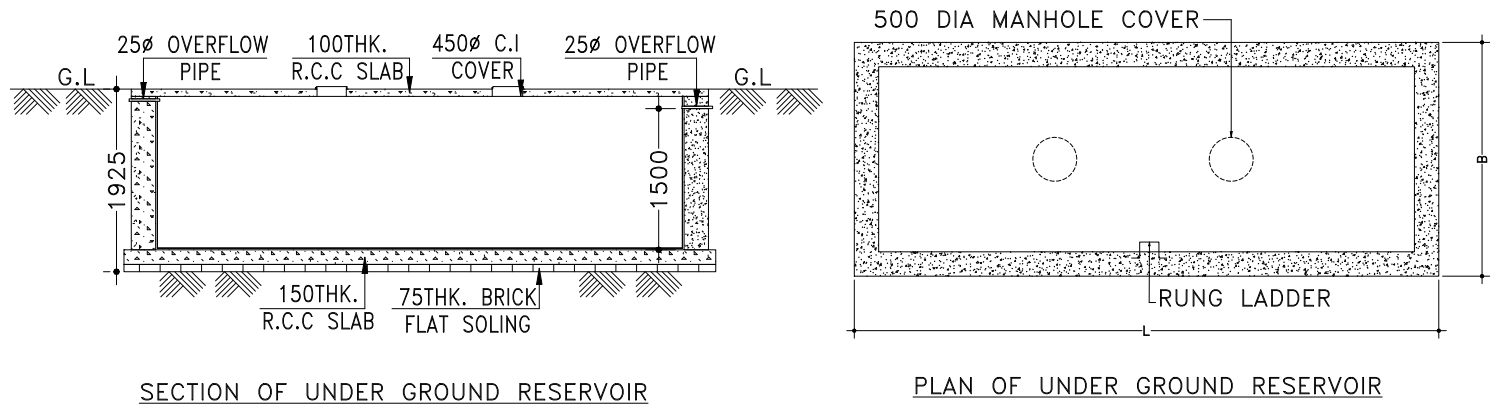

J DETAILS OF UNDER GROUND RESERVOIR
SCALE: N.T.S

PROJECT NAME:--

PLAN OF PROPOSED (G+5) SIX STORIED
RESIDENTIAL CUM COMMERCIAL BUILDING OF
MRS. PRATIMA PAL C/O SRIDAM PAL, MRS.
SONALI GHOSHAL C/O ADWAITA GHOSHAL, MR.
ANANTA NANDI C/O BISWANATH NANDI, AT OVER
R.S. PLOT NO- 451(P), L.R. PLOT NO-1347, L.R.
KHATIAN NO- 1089/1,8120,2993, J.L. NO -56,
MOUZA-KURURIA, P.S.-DURGAPUR, DIST-PASCHIM
BARDHAMAN, WEST BENGAL.

SCHEDULE OF WINDOW FOR KITCHEN:--		
MARK	SIZE	DESCRIPTION
W	1800X1000	SLIDING WINDOW
W3	1000X1000	SLIDING WINDOW
SCHEDULE OF DOOR & WINDOW:--		
MARK	SIZE	DESCRIPTION
D	1200X2100	FULLY PNL
D1	1000X2100	FULLY PNL
D2	900X2100	FULLY PNL
D3	750X2100	FULLY PNL
W	1800X1200	SLIDING WINDOW
W1	1500X1200	SLIDING WINDOW
W2	1200X1200	SLIDING WINDOW
V	VENTILATION FOR STAIR CASE	
V4	900X450	UPVC MOVABLE VENTILATOR
D/W	DOOR/WINDOW	

- NOTES:--
1. ALL DIMENSION ARE IN M. OTHERWISE STATED.
 2. WRITTEN DIMENSIONS MUST BE FOLLOWED.
 3. ALL EXTERNAL WALLS 0.25TH. & INTERNAL WALLS 0.125THK.
 4. EXTERNAL PLASTER IS 0.025THK. & INTERNAL PLASTER IS 0.012M.THK.
 - 5 0.125THK. & 0.075THK. BRICK WORK IN 1:4 MORTAR
 6. 0.15 WIDE SURFACE DRAIN SHOULD BE PROVIDED ALL ROUND THE BUILDING.

AREA CALCULATION		
LAND AREA	PLINTH AREA	
	GROUND FLOOR	516.88 SQ.M.
	1ST FLOOR	521.72 SQ.M.
	2ND FLOOR	521.72 SQ.M.
	3RD FLOOR	521.72 SQ.M.
	4TH FLOOR	521.72 SQ.M.
1090.66 SQ.M.	5TH FLOOR	521.72 SQ.M.
	TOTAL	3125.48 SQ.M.
* GROUND COVERAGE = 47.39%		
* F.A.R = 2.41		
* NO OF PARKING = 23		
* NO. OF FLAT = 25		

SIGNATURE OF DEVELOPER/OWNER:--

SIGNATURE OF ENGINEER:--

TITLE:

- * SITE PLAN WITH GROUND FLOOR PLAN.
- * SECTIONAL DETAILS OF RAIN WATER SOAK PIT.
- * DETAILS OF UNDER GROUND RESERVOIR.

DRAWN BY: S.GHOSH	
CHECKED BY: R. MONDAL	
SCALE: 1:100, N.T.S.	
REV.-00	
DATE:27.05.2025	
SHEET NO: ARCH./P&RD-03/03	