




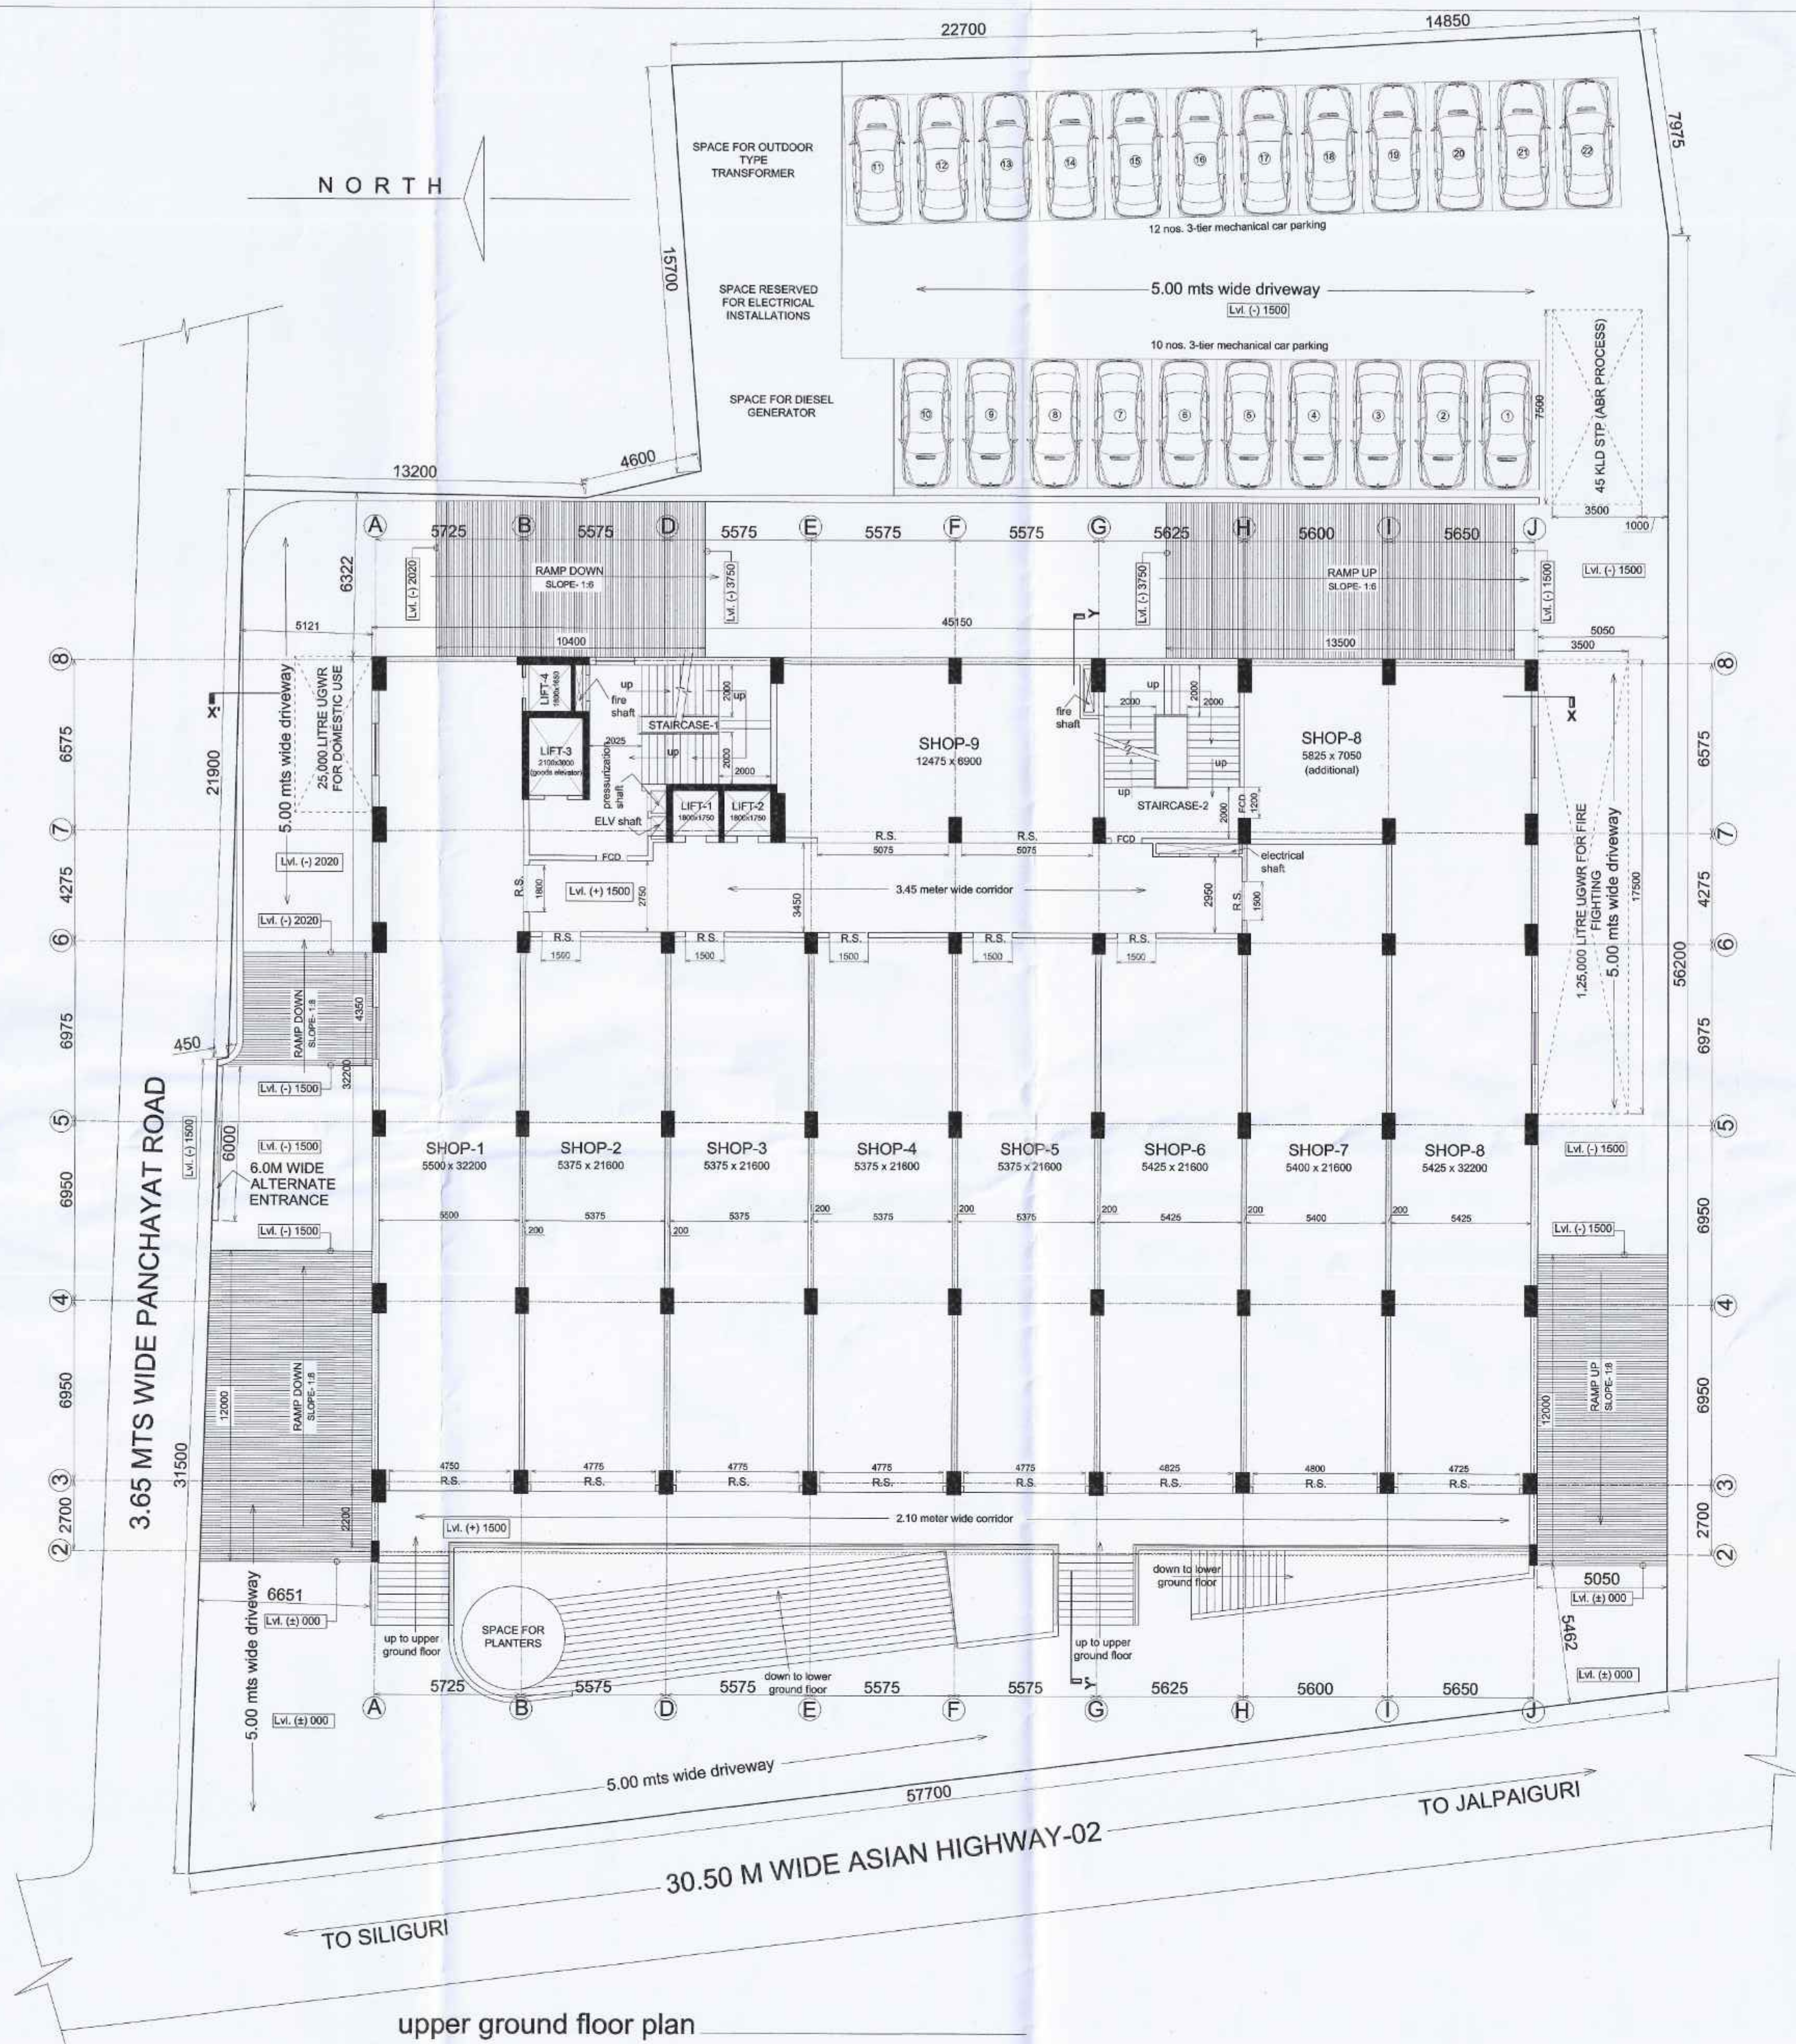


upper ground floor plan

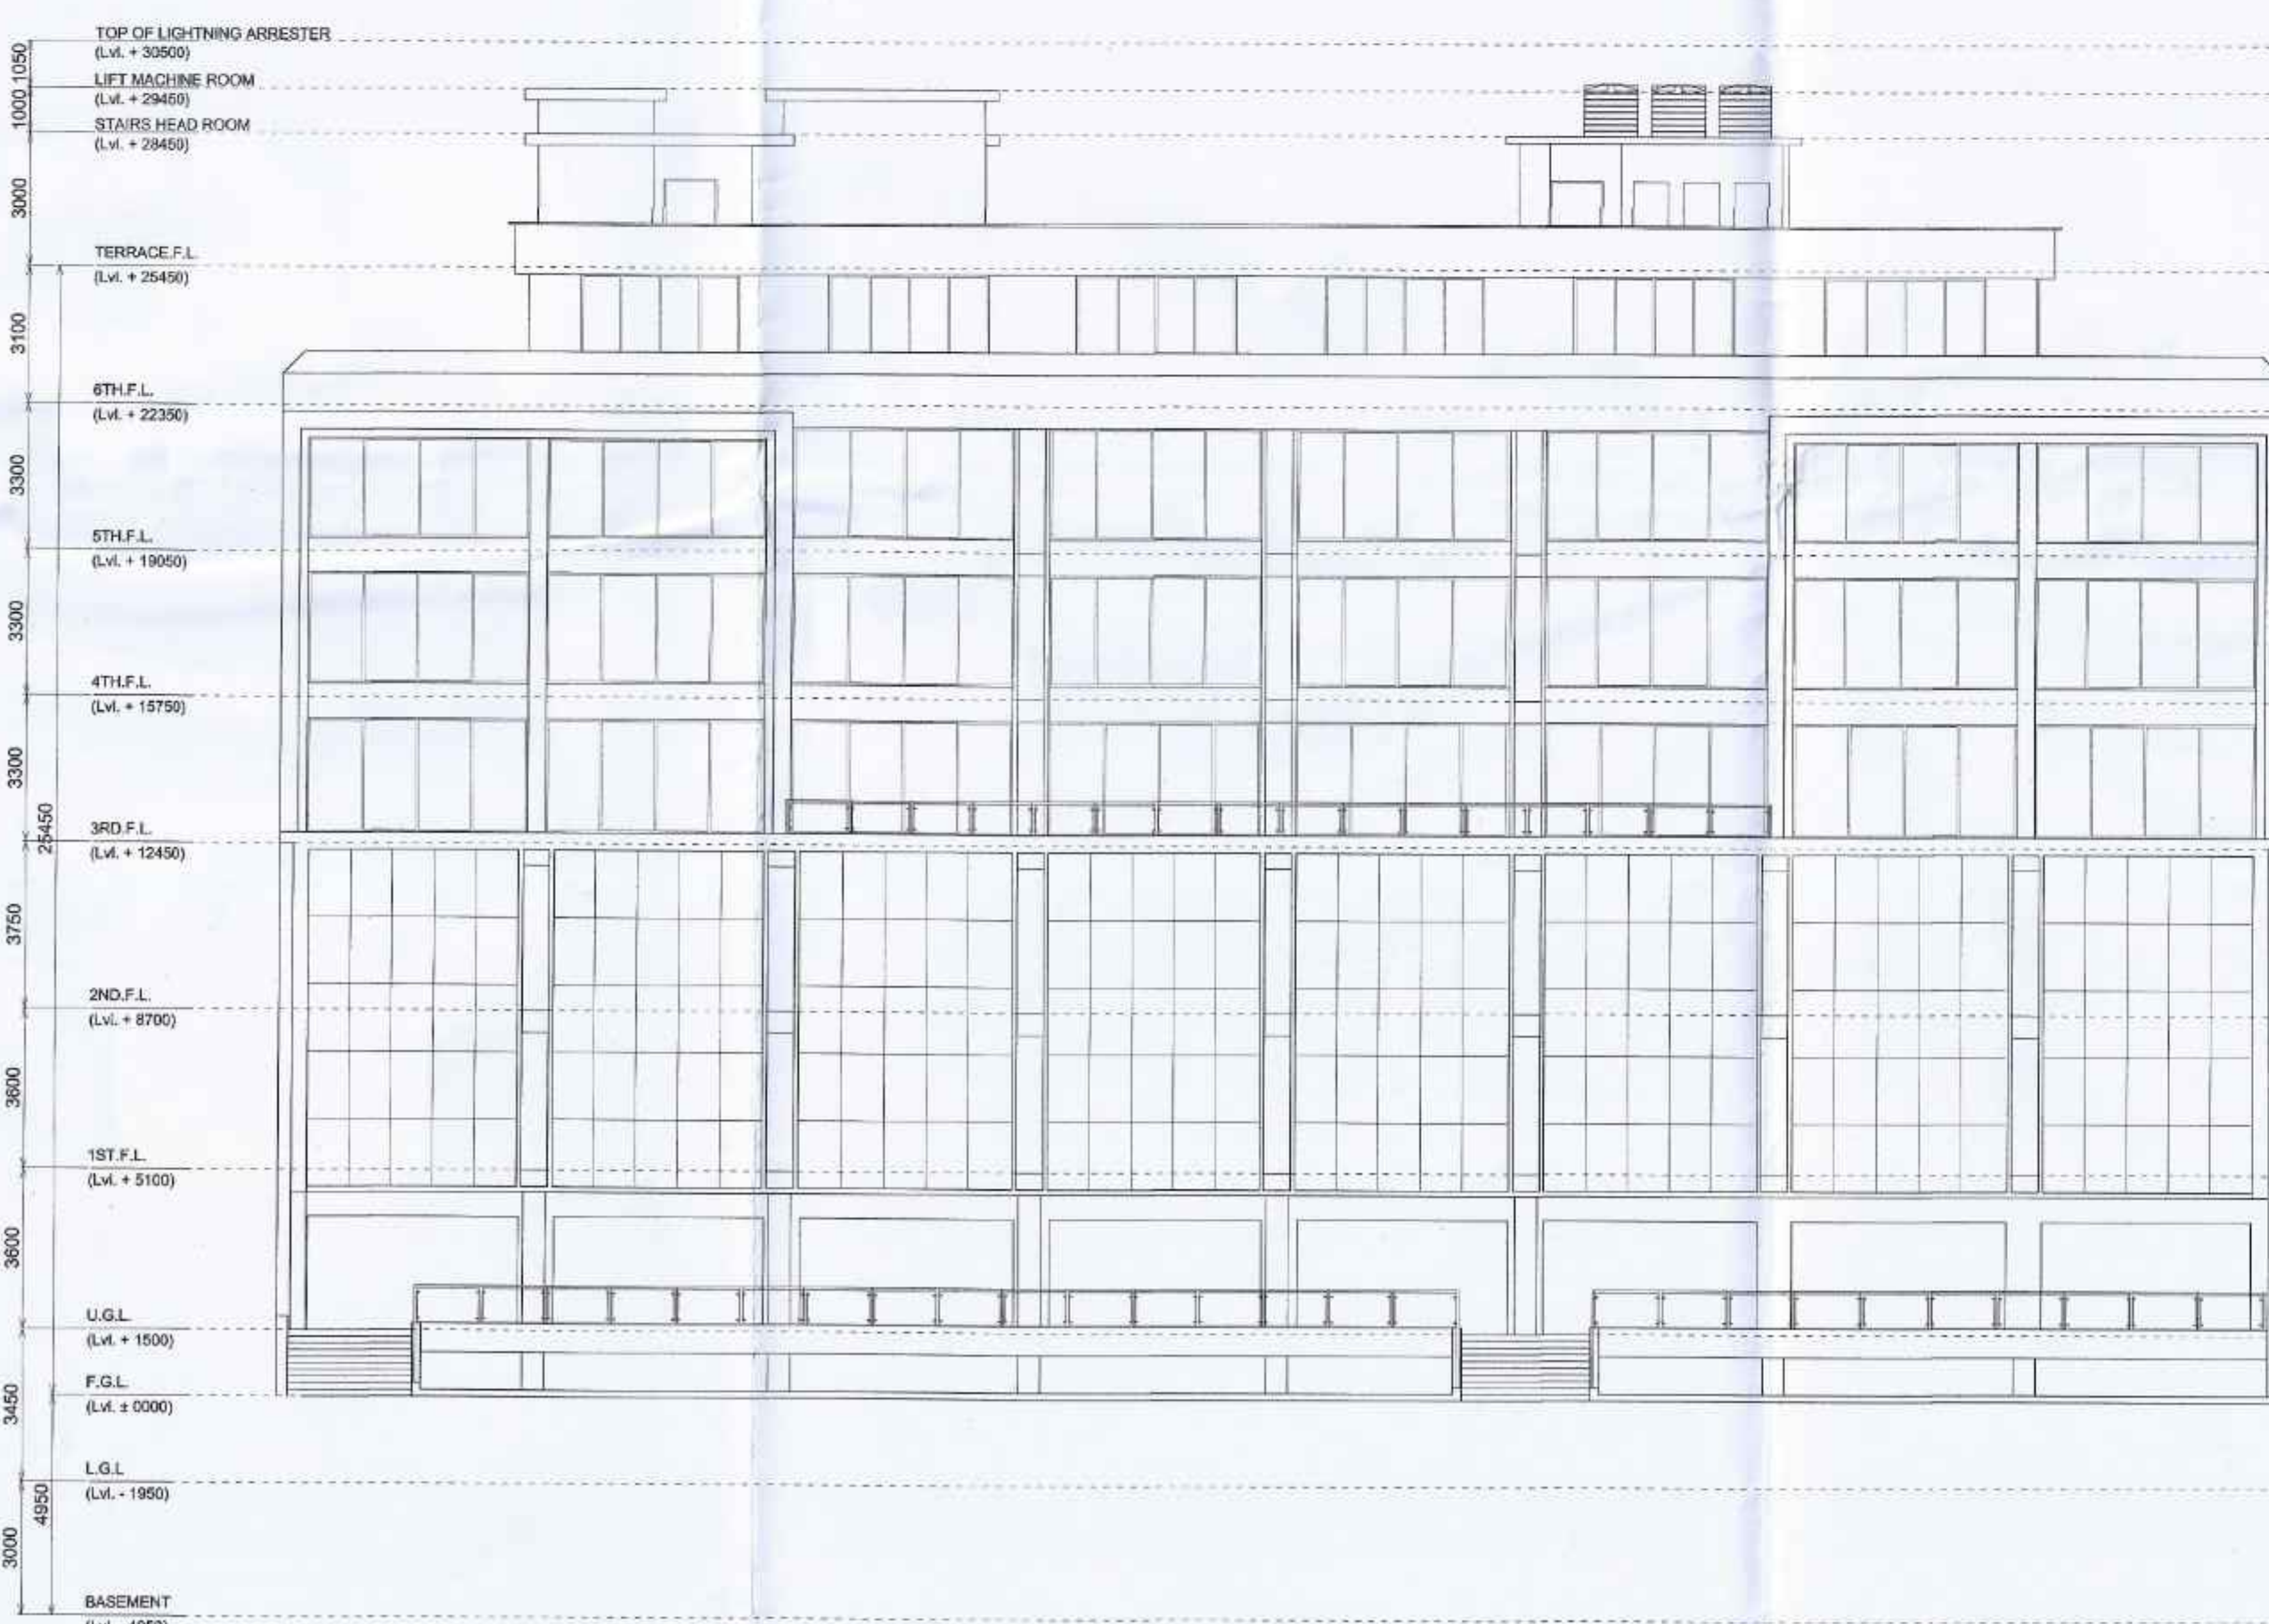


west side elevation

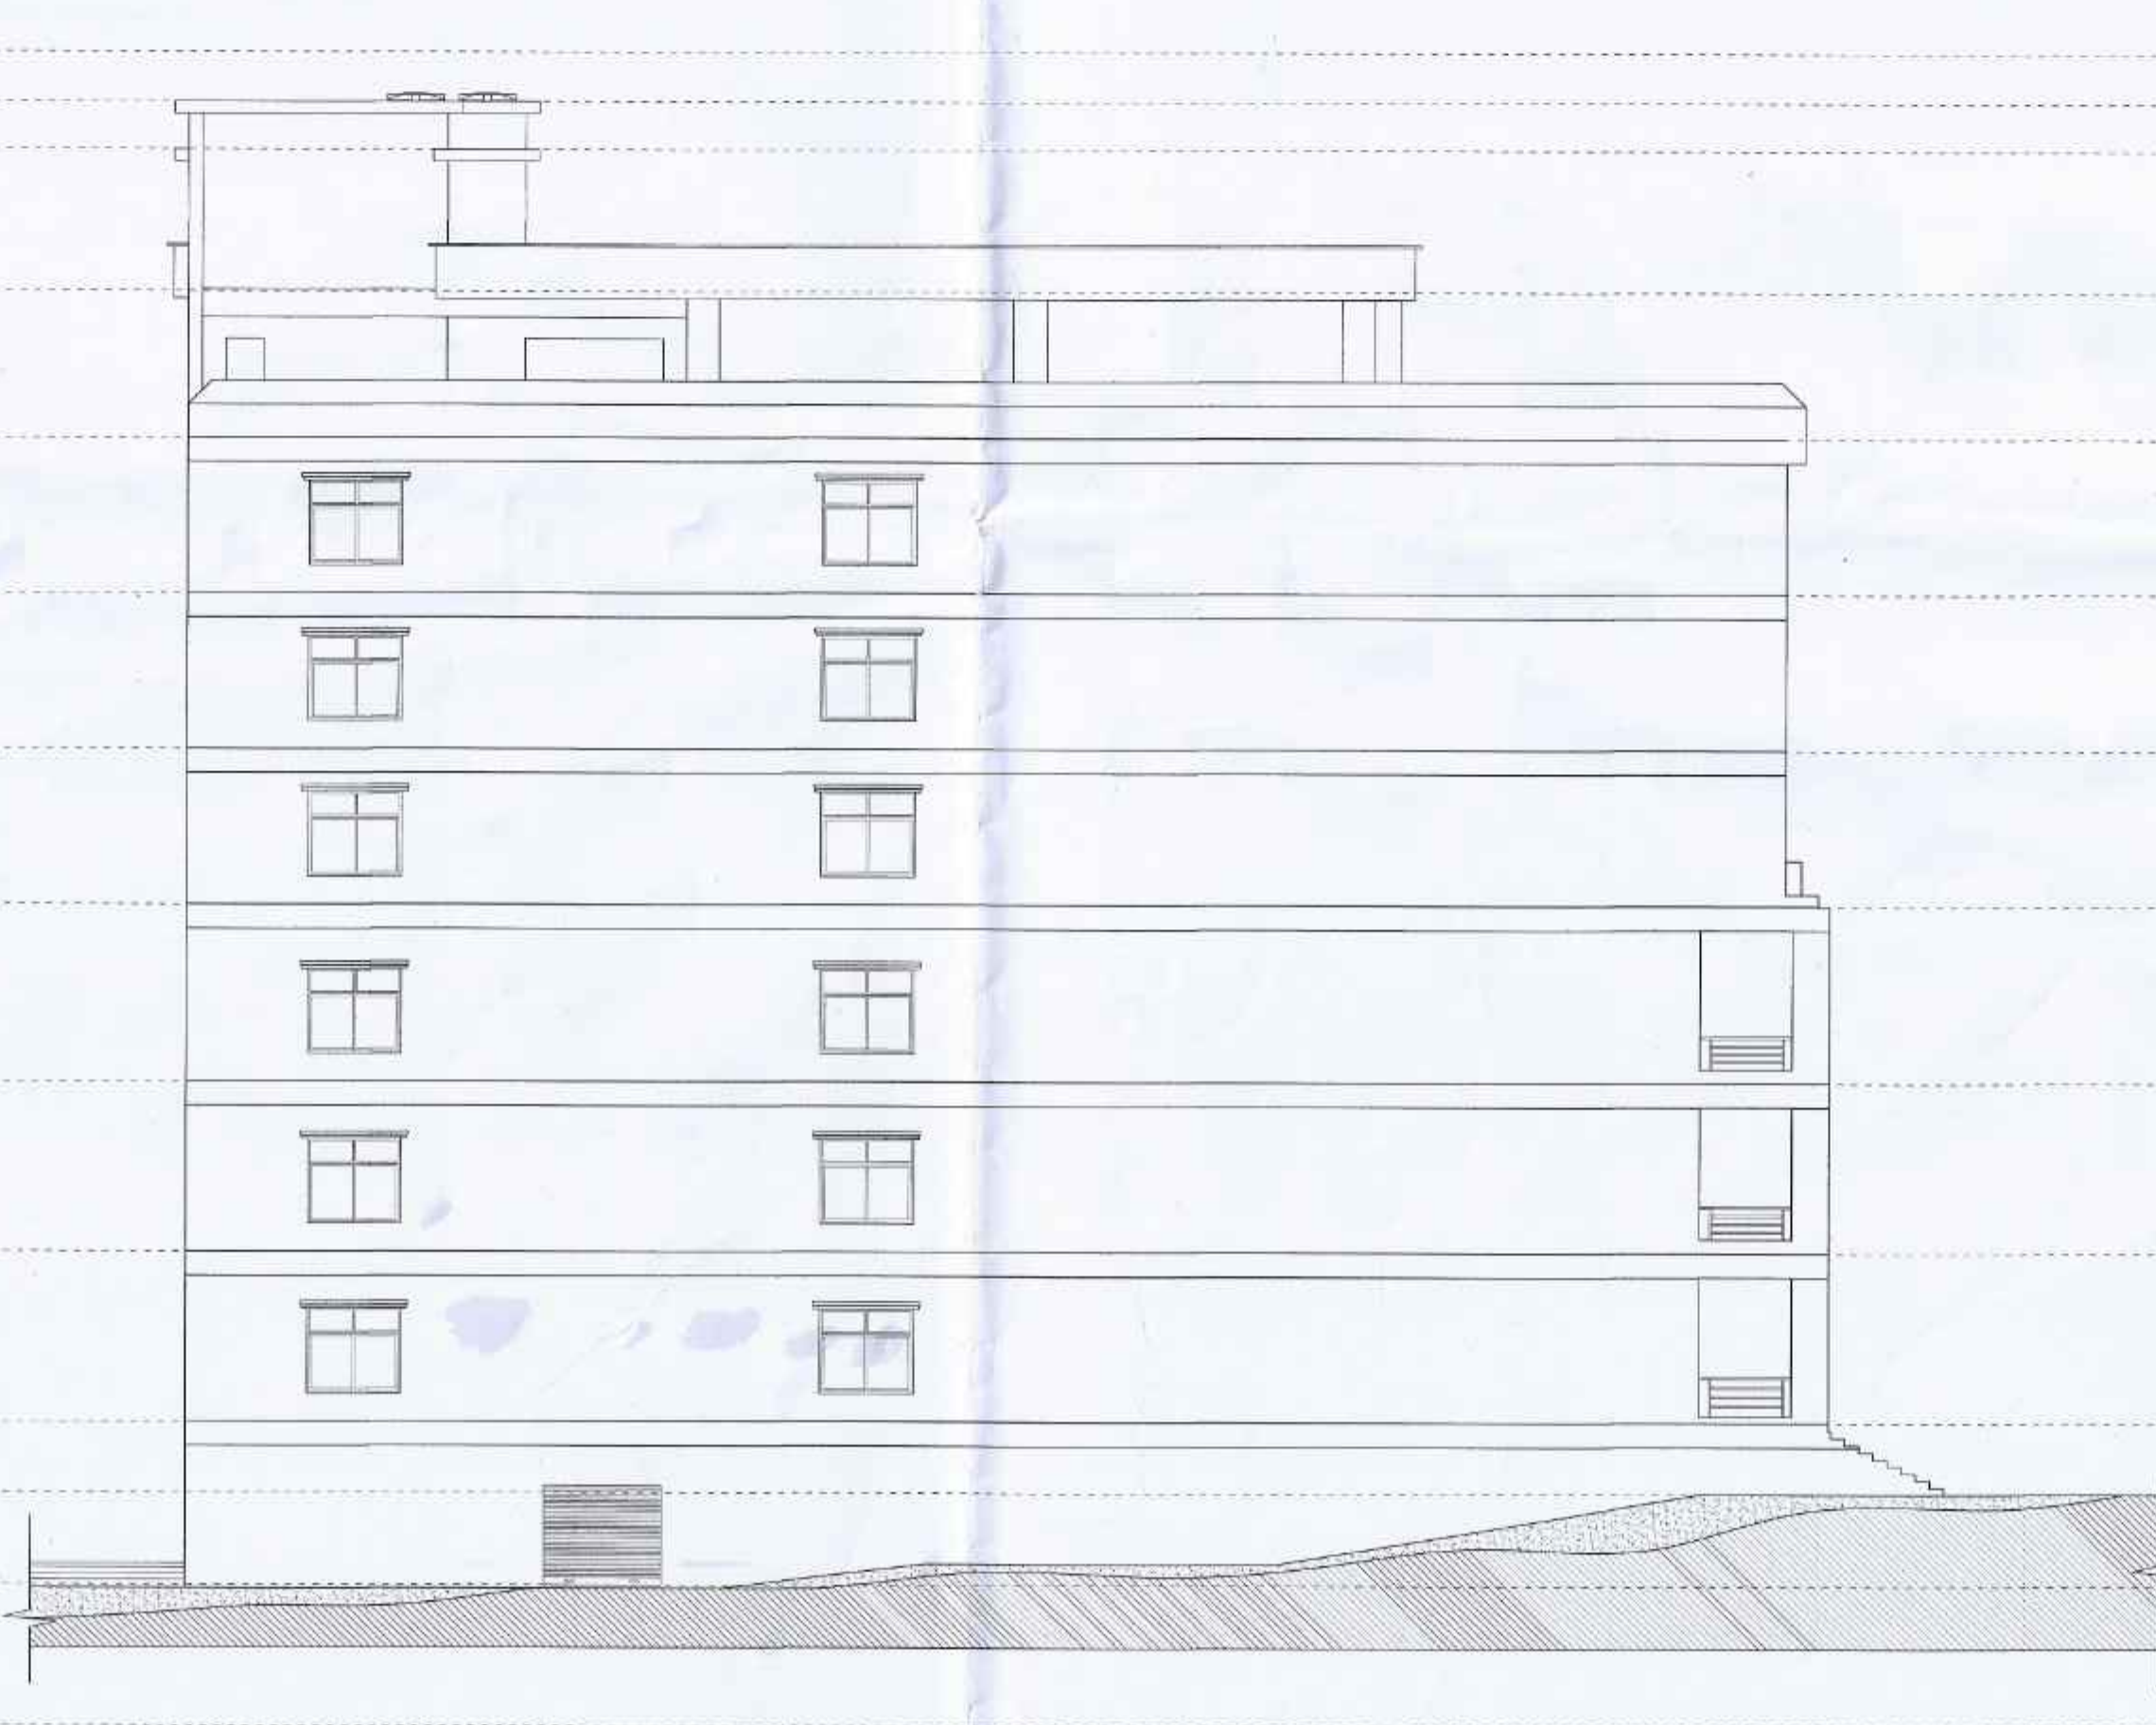

north side elevation

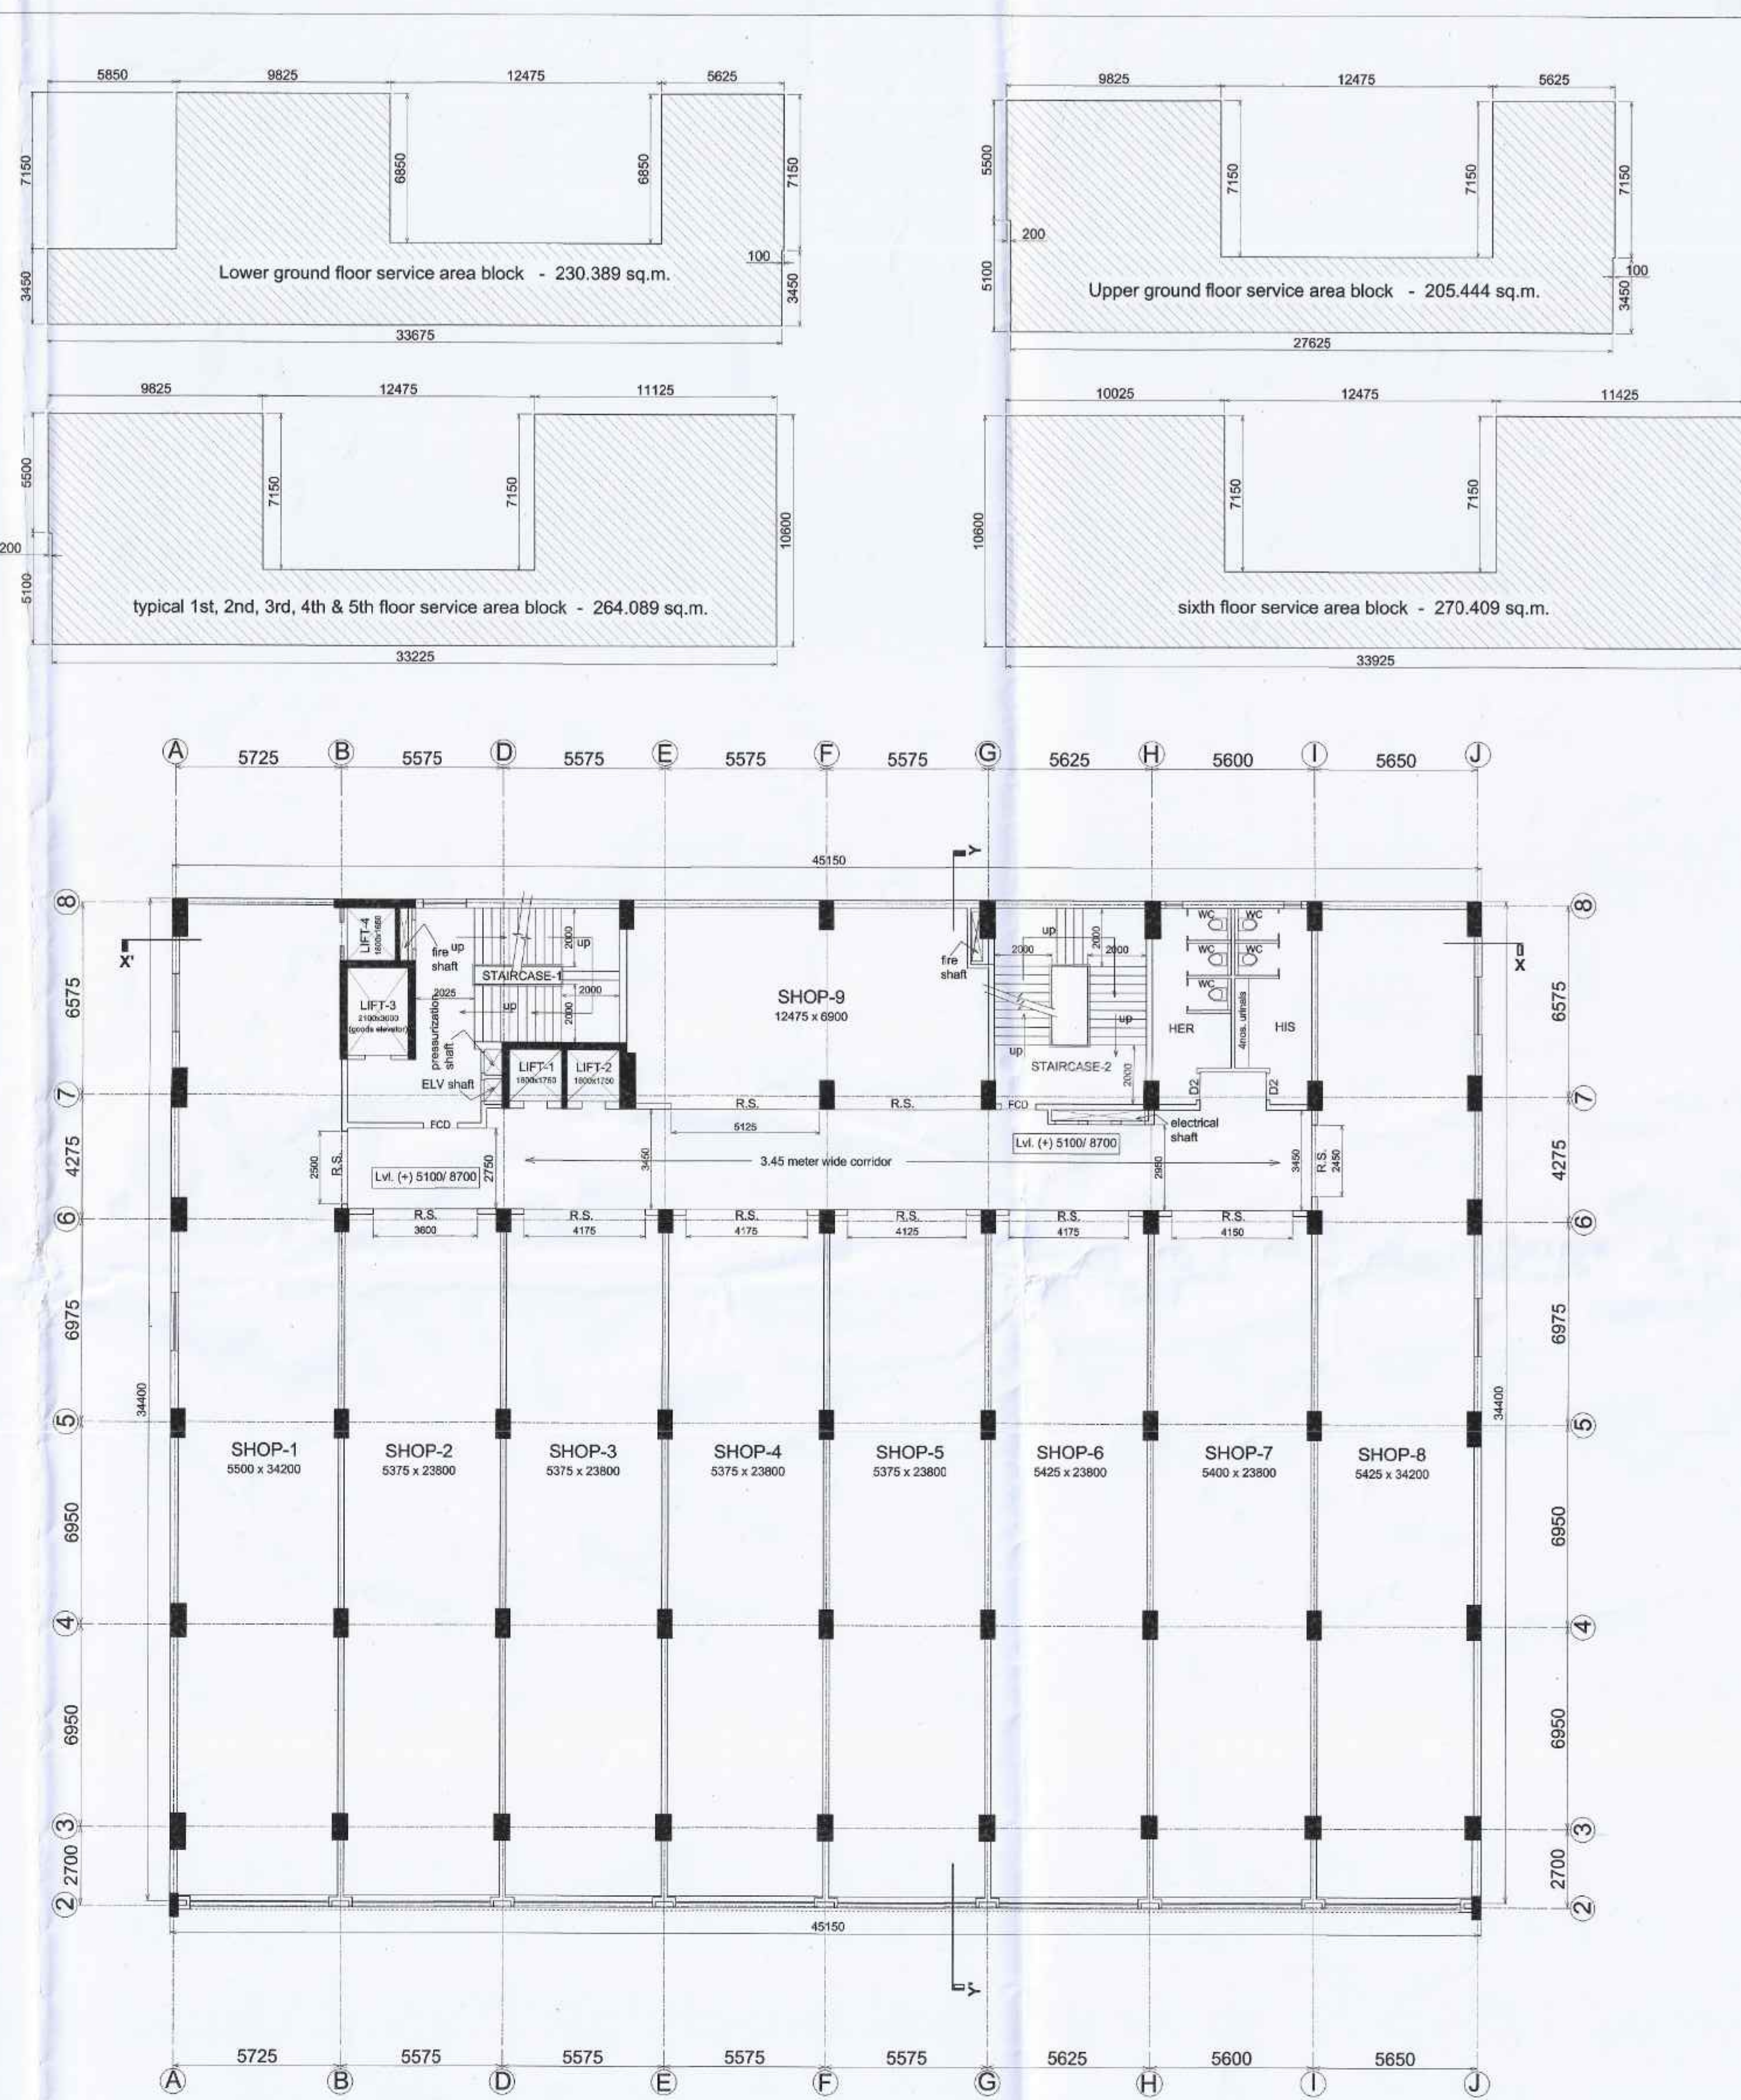

first & second floor plan

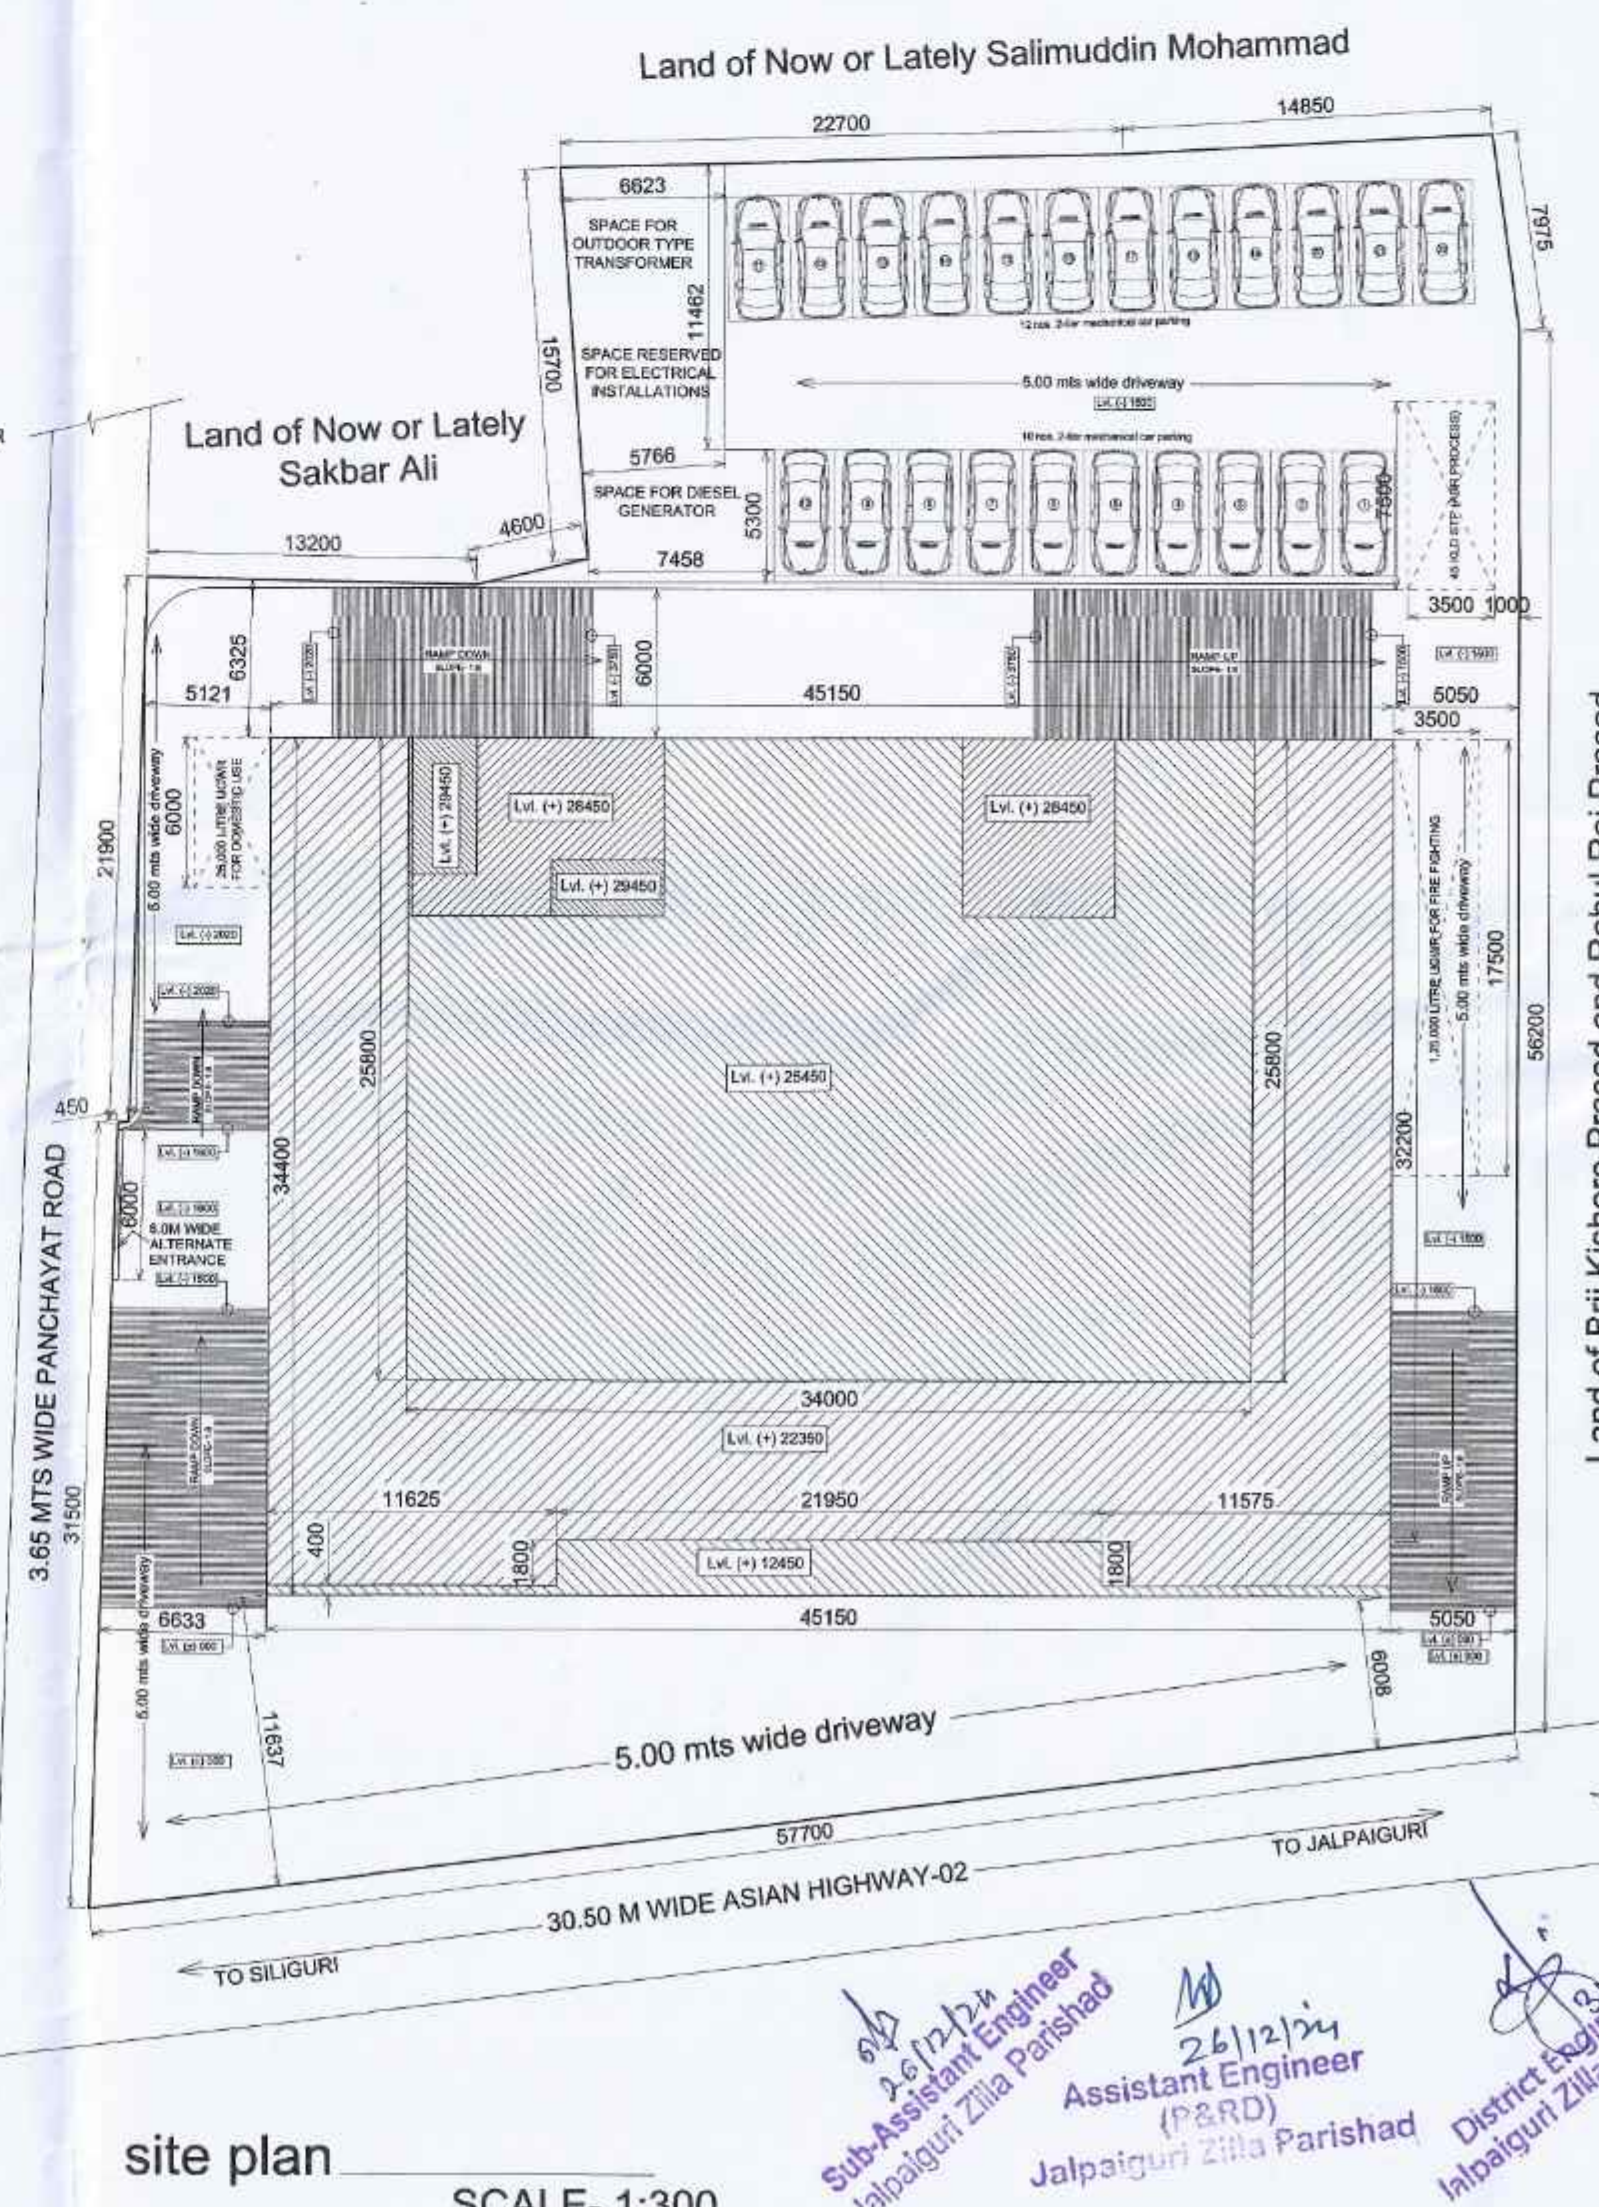

site plan

SCALE: 1:300

PROJECT
PROPOSED BASEMENT + LOWER GROUND + UPPER GROUND + 6 (SIX) STORED COMMERCIAL BUILDING AT FULBARI OPPOSITE MAHARAJA AGRASEN HOSPITAL, P.S. - NEW JALPAIGURI, DIST. - JALPAIGURI, PIN- 734015

OWNERS
VKA DEVELOPERS
Represented by One of its Partner :
1. SHRI. MOHIT SHAH
s/o. Shri. Vijay Kumar Shah.

SPECIFICATIONS
1. ALL DIMENSIONS ARE IN METERS WRITTEN DIMENSIONS ARE PREFERRED.
2. R.C.C WORKS M-30 GRADE CONC.
3. P.C.C WORKS M-10 GRADE CONC.
4. TOR DENOTED HYSD BARS CONFORMING TO I.S CODE 1786.
5. GRADE OF STEEL FE-550.
6. LAP BOND LENGTH SHALL BE 40D.
7. 20MM TH. D.P.C. WITH C.C.(1:2:4) WITH 6MM DOWN STONE CHIPS AND 5% WATER PROOFING COMPOUND.
8. WOODWORKS IN DOORS AND WINDOWS FRAME SHALL BE MADE OF SAL WOOD AND SHUTTERS ARE WITH LOCAL HARD WOOD.
9. P.V.C OVERHEAD TANK.
10. 125 MM TH. BRICK WORK WITH 1:4 CEMENT MORTAR.

SCHEDULE OF LAND
MOUZA - BINNAGURI.
J.L. NO. - 03.
PLOT NO. - 489, 490, 491 & 492 (L.R.);
152/882, 152/884 & 152 (R.S.);
KHATIAN NO. - 4935 (L.R.);
173/8, 173/9, 173/10, 173/11 & 173/31 (R.S.);
SHEET NO. - 17 (R.S.) (L.R.);
P.S. - NEW JALPAIGURI
G.P. - FULBARI-II
DIST. - JALPAIGURI.

SCHEDULE OF OPENINGS
DOORS-
D1 - 1200 x 2400
D2 - 900 x 2100
R.S. - G.I. rolling shutters with variable sizes.
WINDOWS-
W1 - 2000 x 1800
V1 - 2000 x 900 (Ventilator).

AREA STATEMENT
Area of land as per Deed - 3965.886 sq.m. (0.98 acre)
Area of land for proposed development - 3440.012 sq.m.
(as per physical possession)
Basement floor area - 1609.266 sq.m. (Parking)
Lower ground floor area - 1467.706 sq.m.
Upper ground floor area - 1553.160 sq.m.
First floor area - 1553.160 sq.m.
Second floor area - 1553.160 sq.m.
Third floor area - 1495.590 sq.m.
Fourth floor area - 1495.590 sq.m.
Fifth floor area - 1495.590 sq.m.
Sixth floor area - 875.265 sq.m.
Total Floor Area in 9 no. of floors - 13098.487 sq.m.
Total Floor Area in 8 no. of floors - 11489.221 sq.m. (excluding basement floor)
Proposed ground coverage - 1553.160 sq.m. (45.149 %)
Permissible ground coverage - 1720.006 sq.m. (50%)
Proposed FAR - 3.34
Permissible FAR - 3.75
Proposed Height of Building - 25.450 mts.
Permissible height of Building - No Restriction.
COMMERCIAL AREA STATEMENT (excluding service areas) -
Lower Ground Floor - 1137.987 sq.m.
Upper Ground Floor - 1248.386 sq.m.
First Floor - 1289.071 sq.m.
Second Floor - 1289.071 sq.m.
Third Floor - 1231.501 sq.m.
Fourth Floor - 1231.501 sq.m.
Fifth Floor - 1231.501 sq.m.
Sixth Floor - 604.856 sq.m.
Total Commercial Area in 8 no. of floors - 9263.874 sq.m.
Total Service areas in 8 no. of floors - 2225.347 sq.m.
Required parking - 115 nos. (car).
Provided parking - 115 nos. (car).
Underground Water Reservoir - 2 nos. (Capacity - 25,000 Litres & 1,25,000 Litres)

NOTES
ALL DIMENSIONS ARE IN METERS.
SCALE - 1:150 OTHERWISE STATED.
WRITTEN DIMENSIONS ARE PREFERRED.
FOR STRUCTURAL DETAILS REFER TO STRUCTURAL ANALYSIS AND DESIGN
DRAWING NO. - 291024/ ZILLA SUB/ COMMERCIAL/ VKA 02
SHEET NO- 2 OF 3

RUPAK KUMAR BANERJEE

Digitally signed by RUPAK KUMAR BANERJEE
DN: cn=RUPAK KUMAR BANERJEE
c=IN o=Personal
Reason: I am the author of this document
Location:
Date: 2024-10-29 17:29+05:30
signature of structural engineer/ reviewer
RUPAK KUMAR BANERJEE (KMC-144/1)

(FOR SOIL ONLY)

KUNAL ROY
Geotechnical Engineer, Class-I
S.M.C. Registration No. 190
Bachchan Road, Siliguri, Dist. Jalpaiguri, PIN- 734005
Contact: 9434058052
www.kunalroyarchitects.com

signature of owner
signature of architect
KUNAL ROY (CA/99/25299)

CONSULTANT KUNAL ROY

ARCHITECT - CA/99/25299.
5th floor, Capital One Building, Burdwan Road.
Siliguri. PIN- 734005. Mobile - 9434058052.
e-mail: kunal_arch@yahoo.com