



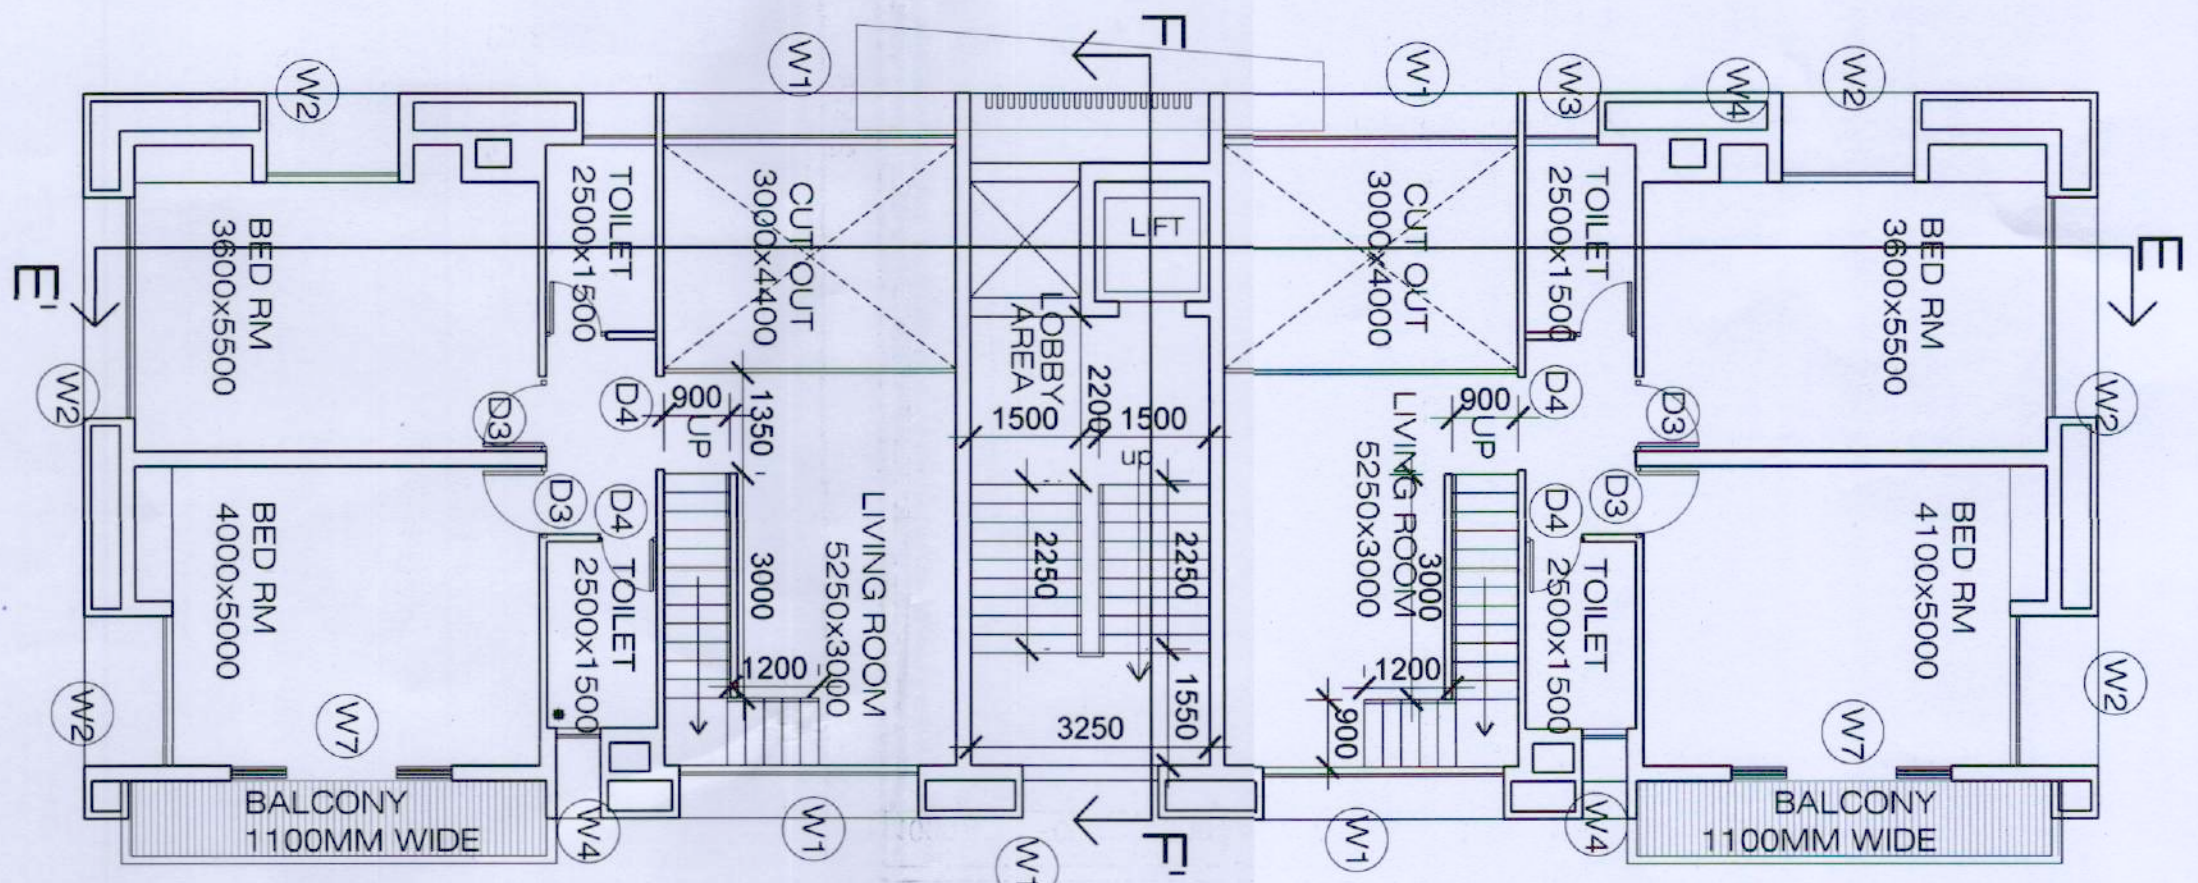


FOURTH FLOOR PLAN (BLOCK-B)

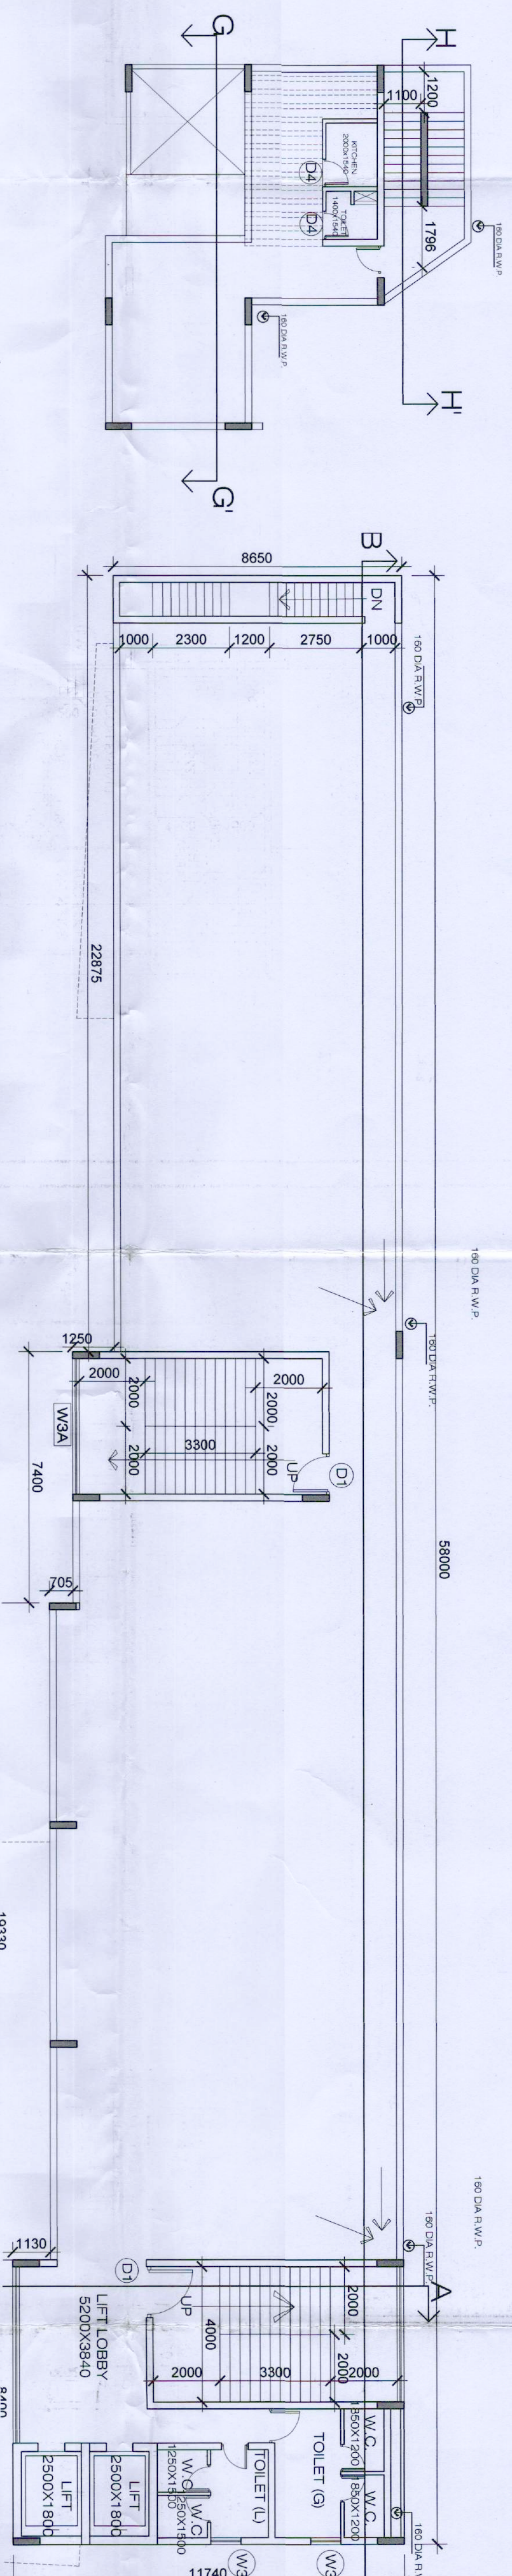

FOURTH FLOOR / ROOF PLAN (BLOCK -C)

FOURTH FLOOR / ROOF PLAN (BLOCK-D)

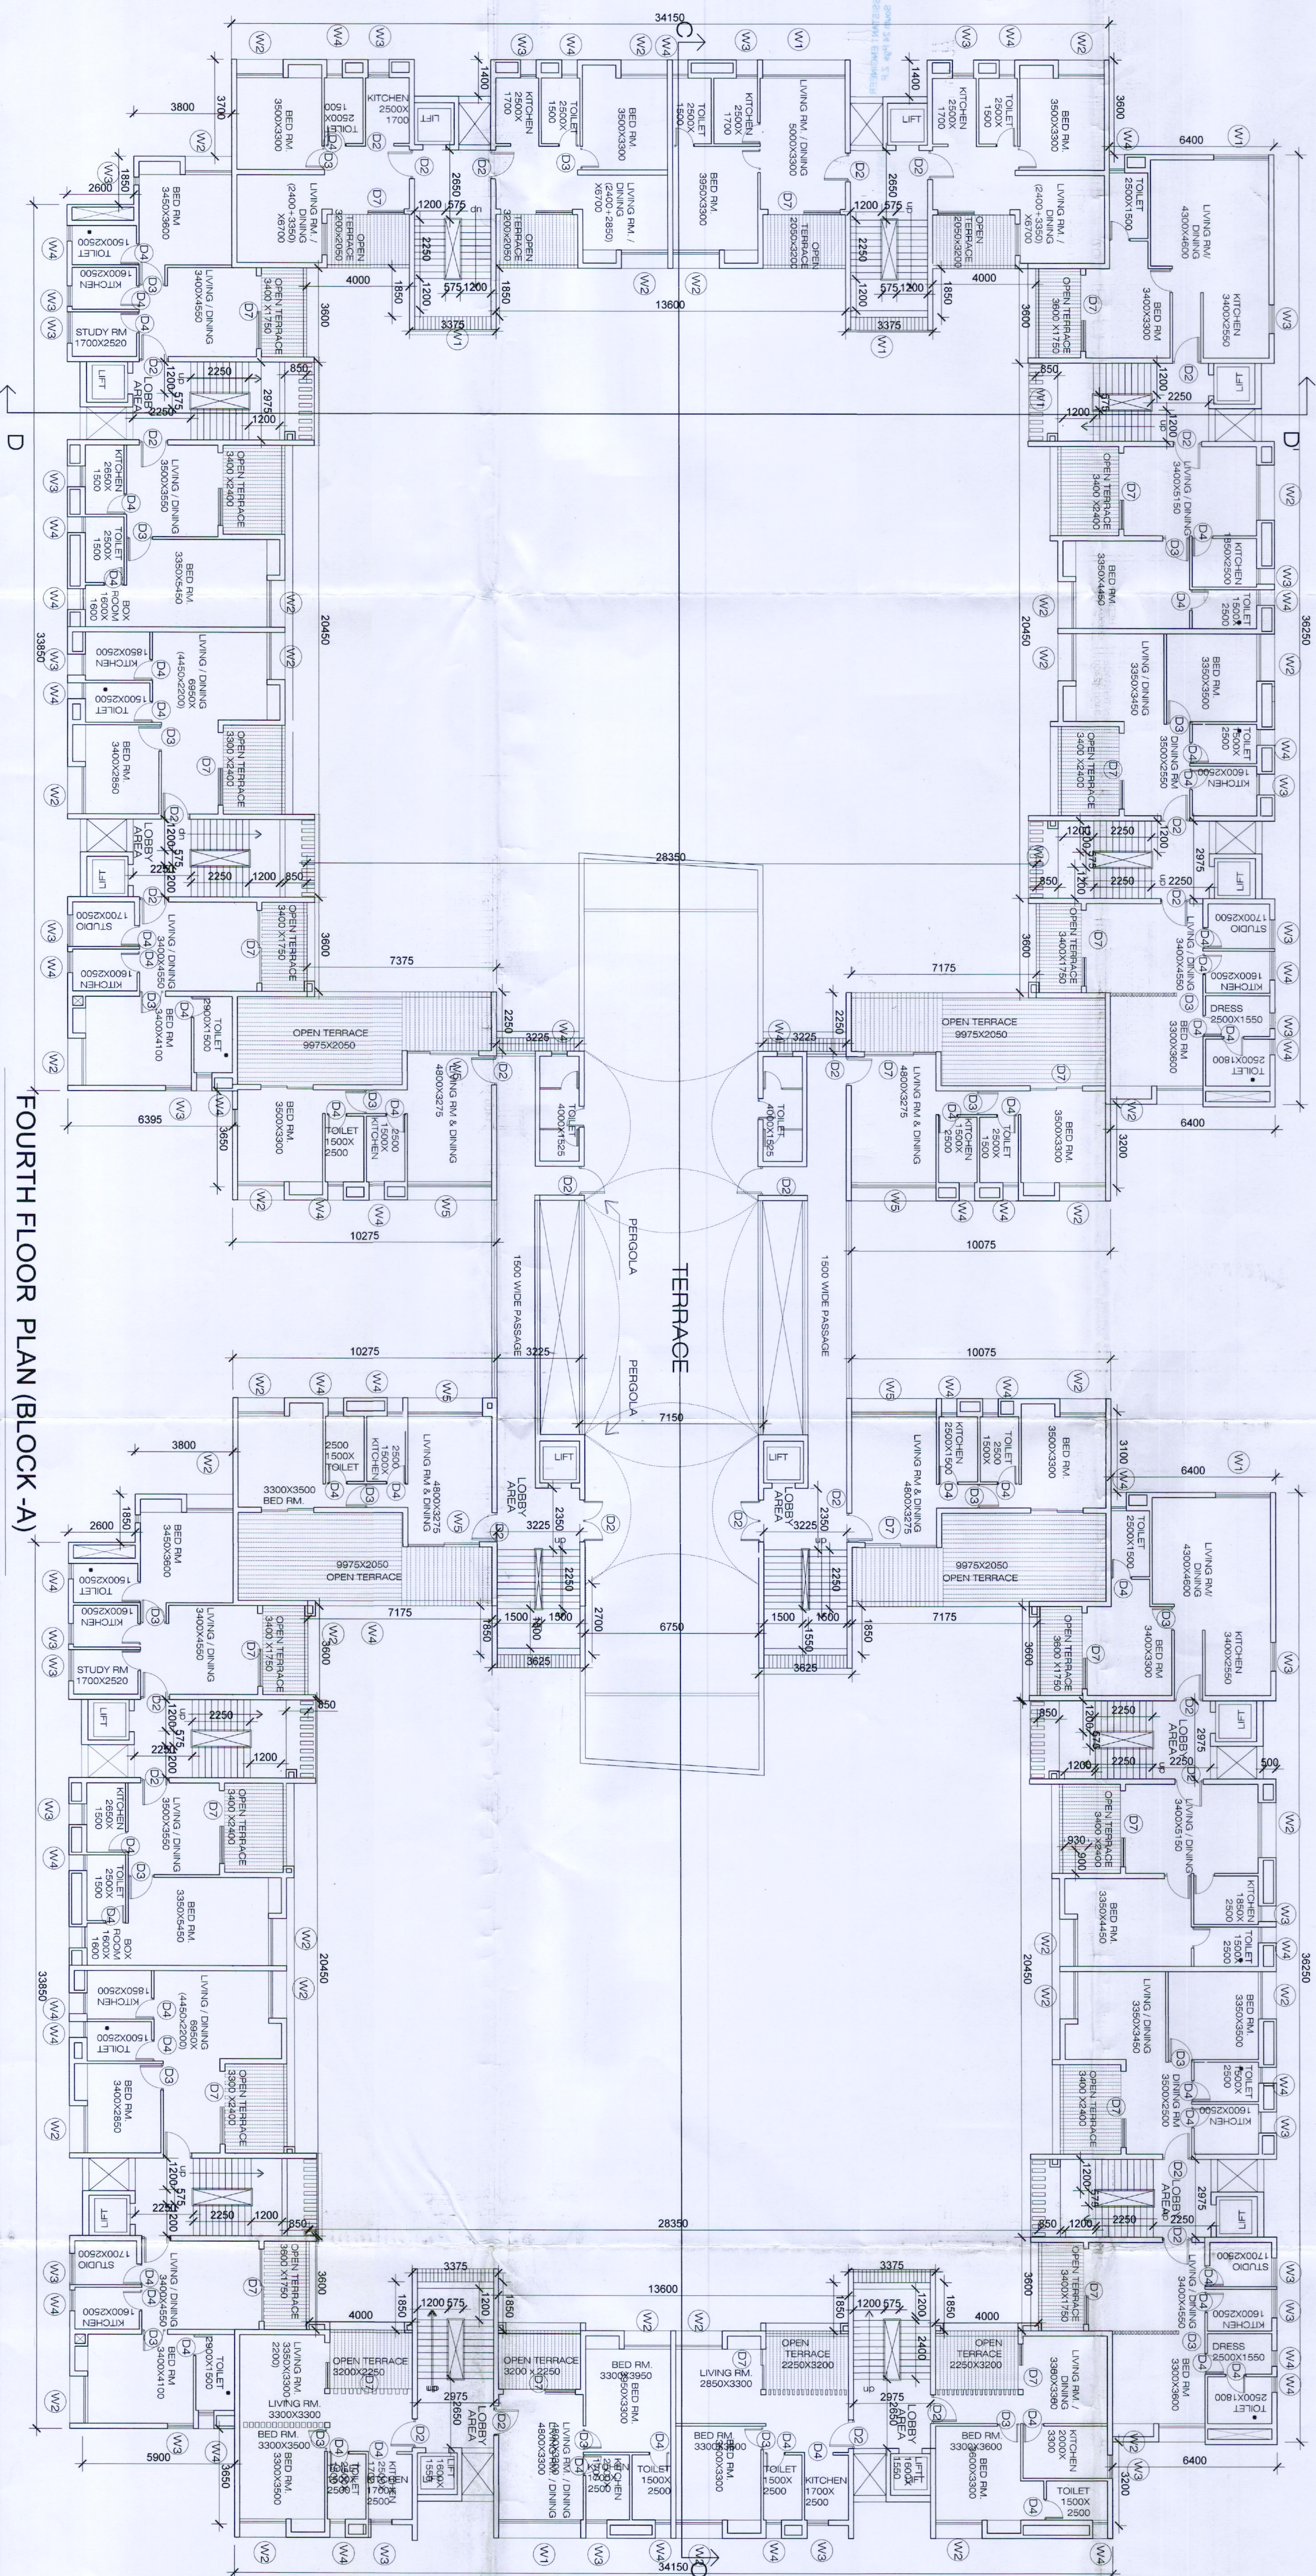

*FOURTH FLOOR PLAN (BLOCK -A)

SAMPLE	SIZE
RS1	3000 x 2400
RS2	2000 x 2400
D1	1200 x 2200
D2	1100 x 2200
D3	1000 x 2200
D4	800 x 2200
D5	1400 x 2200
D7	2500 x 2200
D8	800 x 2200
FCD	1200 x 2100
SwD	2400 x 2200
S.D	1400 x 2200
W1	3400 x 2400
W2	1800 x 2400
W3	800 x 1600
W4	600 x 1800
W5	1100 x 1600
W6	1200 x 1600
W7	1200 x 1600
W8	1800 x 2000
W9	500 x 400
W1A	3800 x 3000
W1A	2500 x 3000
W2A	1500 x 3000
W3A	6200 x 3000

PROJECT :
PROPOSED PLAN OF 2NOS. G+1I STORED
RESIDENTIAL BUILDING, 1NO. G+1I
STORED COMMERCIAL BUILDING & 1 NO.
G+1I STORED BUILDING FOR GUEST
HOUSE OF M/S. JAYLA BUILDING FOR PVT. LTD.
AT MOUZA - GANDAGAOAA, J.I. NO -18, DAG
NO. 567/568 & 571, SR DAG NOS. 567/568 &
591(RESPECTIVELY), UNDER L.R KHATAUN
NOS. 1382, 1/363, 1/364, 2NOS.2533, 2634 &
2635, P.O. -NAARABAD
DIST. -KARNATAKA, DISTRICT SOUTH 24
P.O. -KARNATAKA, DISTRICT WITHIN THE LIMIT OF
KARNABAD GRAM PANCHAYAT

ALL DIMENSIONS ARE IN MILLIMETERS UNLESS OTHERWISE SPECIFIED.
ALL EXISTING WALLS ARE 200MM THICK BUT WALLS ARE 100 MM THICK.
ALL FLOOR SLABS ARE IN RATION OF 18 & 24 RESPECTIVELY INSIDE & OUTSIDE.
ALL CIVIL & RCC WORKS CONFORM TO STANDARD IS CODES.
ALL PRECAUTIONS SHALL BE TAKEN DURING TIME OF CONSTRUCTION.


Director

Jalan Builders Pvt. Ltd.

SIGNATURE OF OWNER

CERTIFICATE OF PROFESSIONAL ENGINEER

SANJIB GUHA
STRUCTURAL CONSULTANT
MS-076980000 Registered Engineer
NCEC Engineering & Consulting Engineers
K. J. Somaiya Road, Sector - 10,
MCOA Engineering No. 1, STEP MCCD000300

[Signature]

SIGNATURE OF ENGINEER

AYAN STAN ARSHITT
CA / SG / 23002

SIGN

FOURTH FLOOR PLAN

SHEET NO.: 6

三

PROJECT AR

ARCHITECTS
DESIGNED BY

SALT LAKE, SECTO

e-mail: -asaudp@ya