



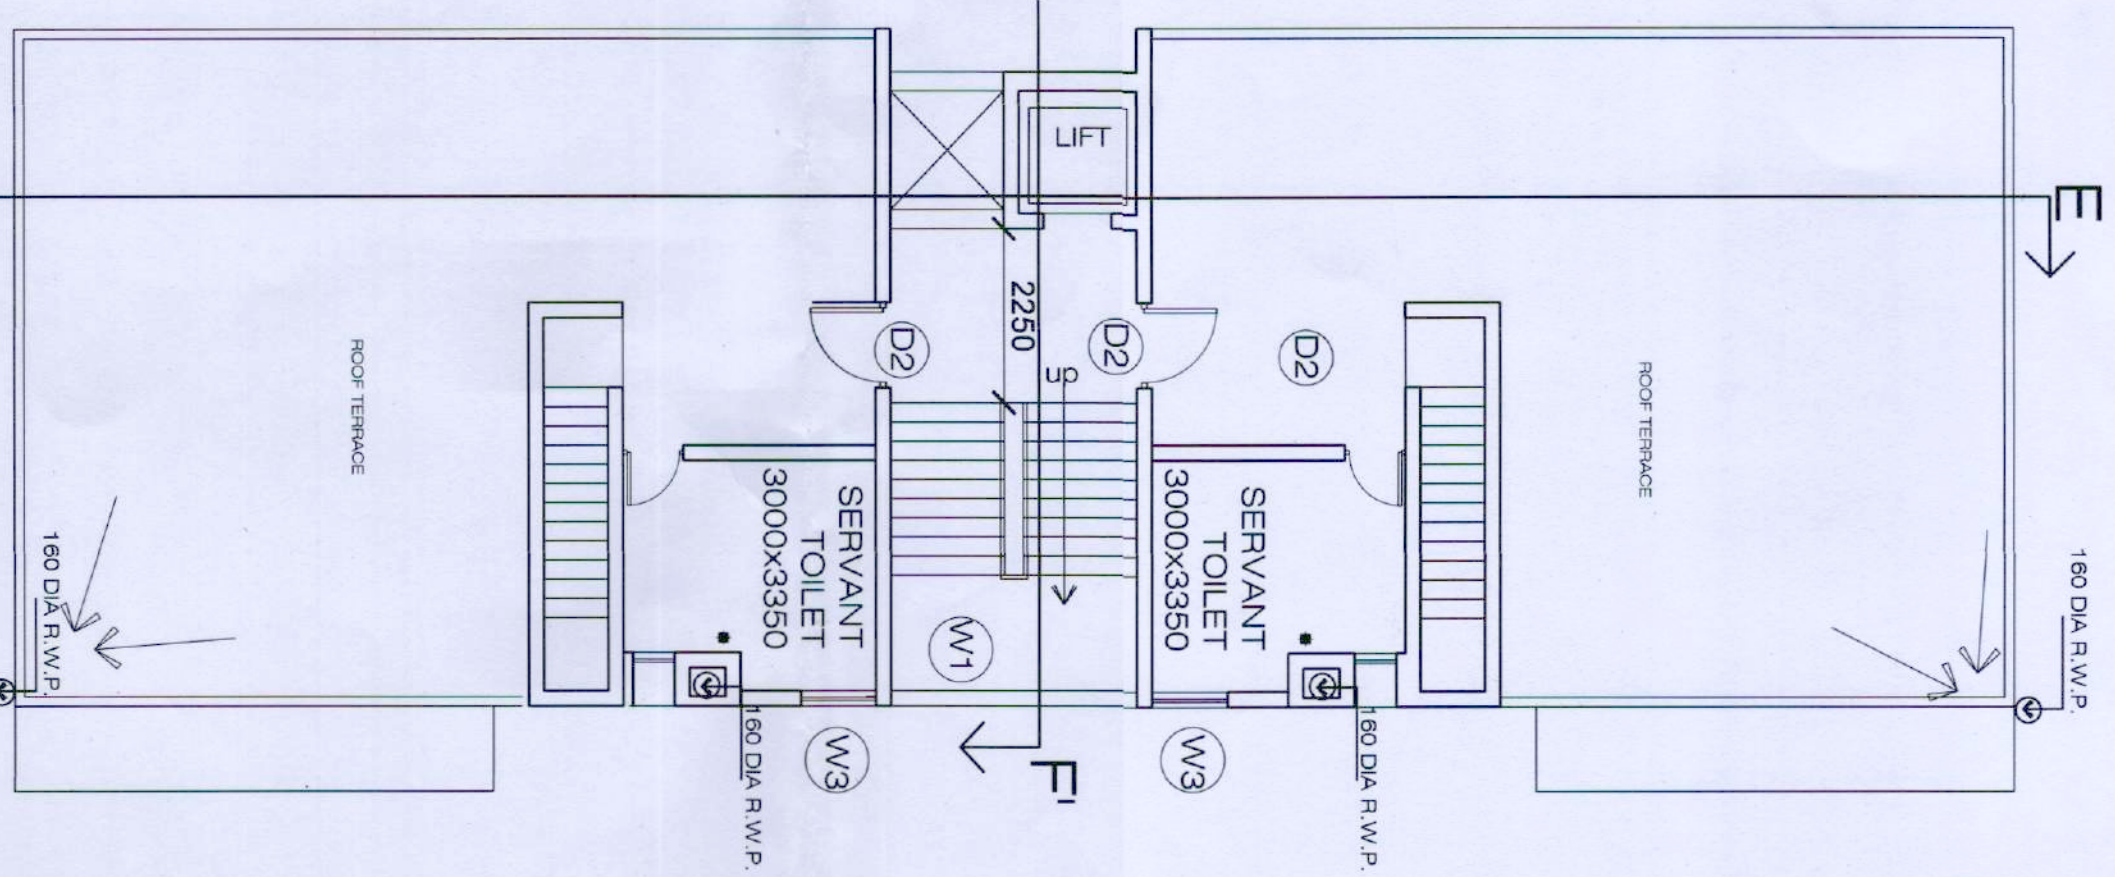

ROOF PLAN (BLOCK -B)

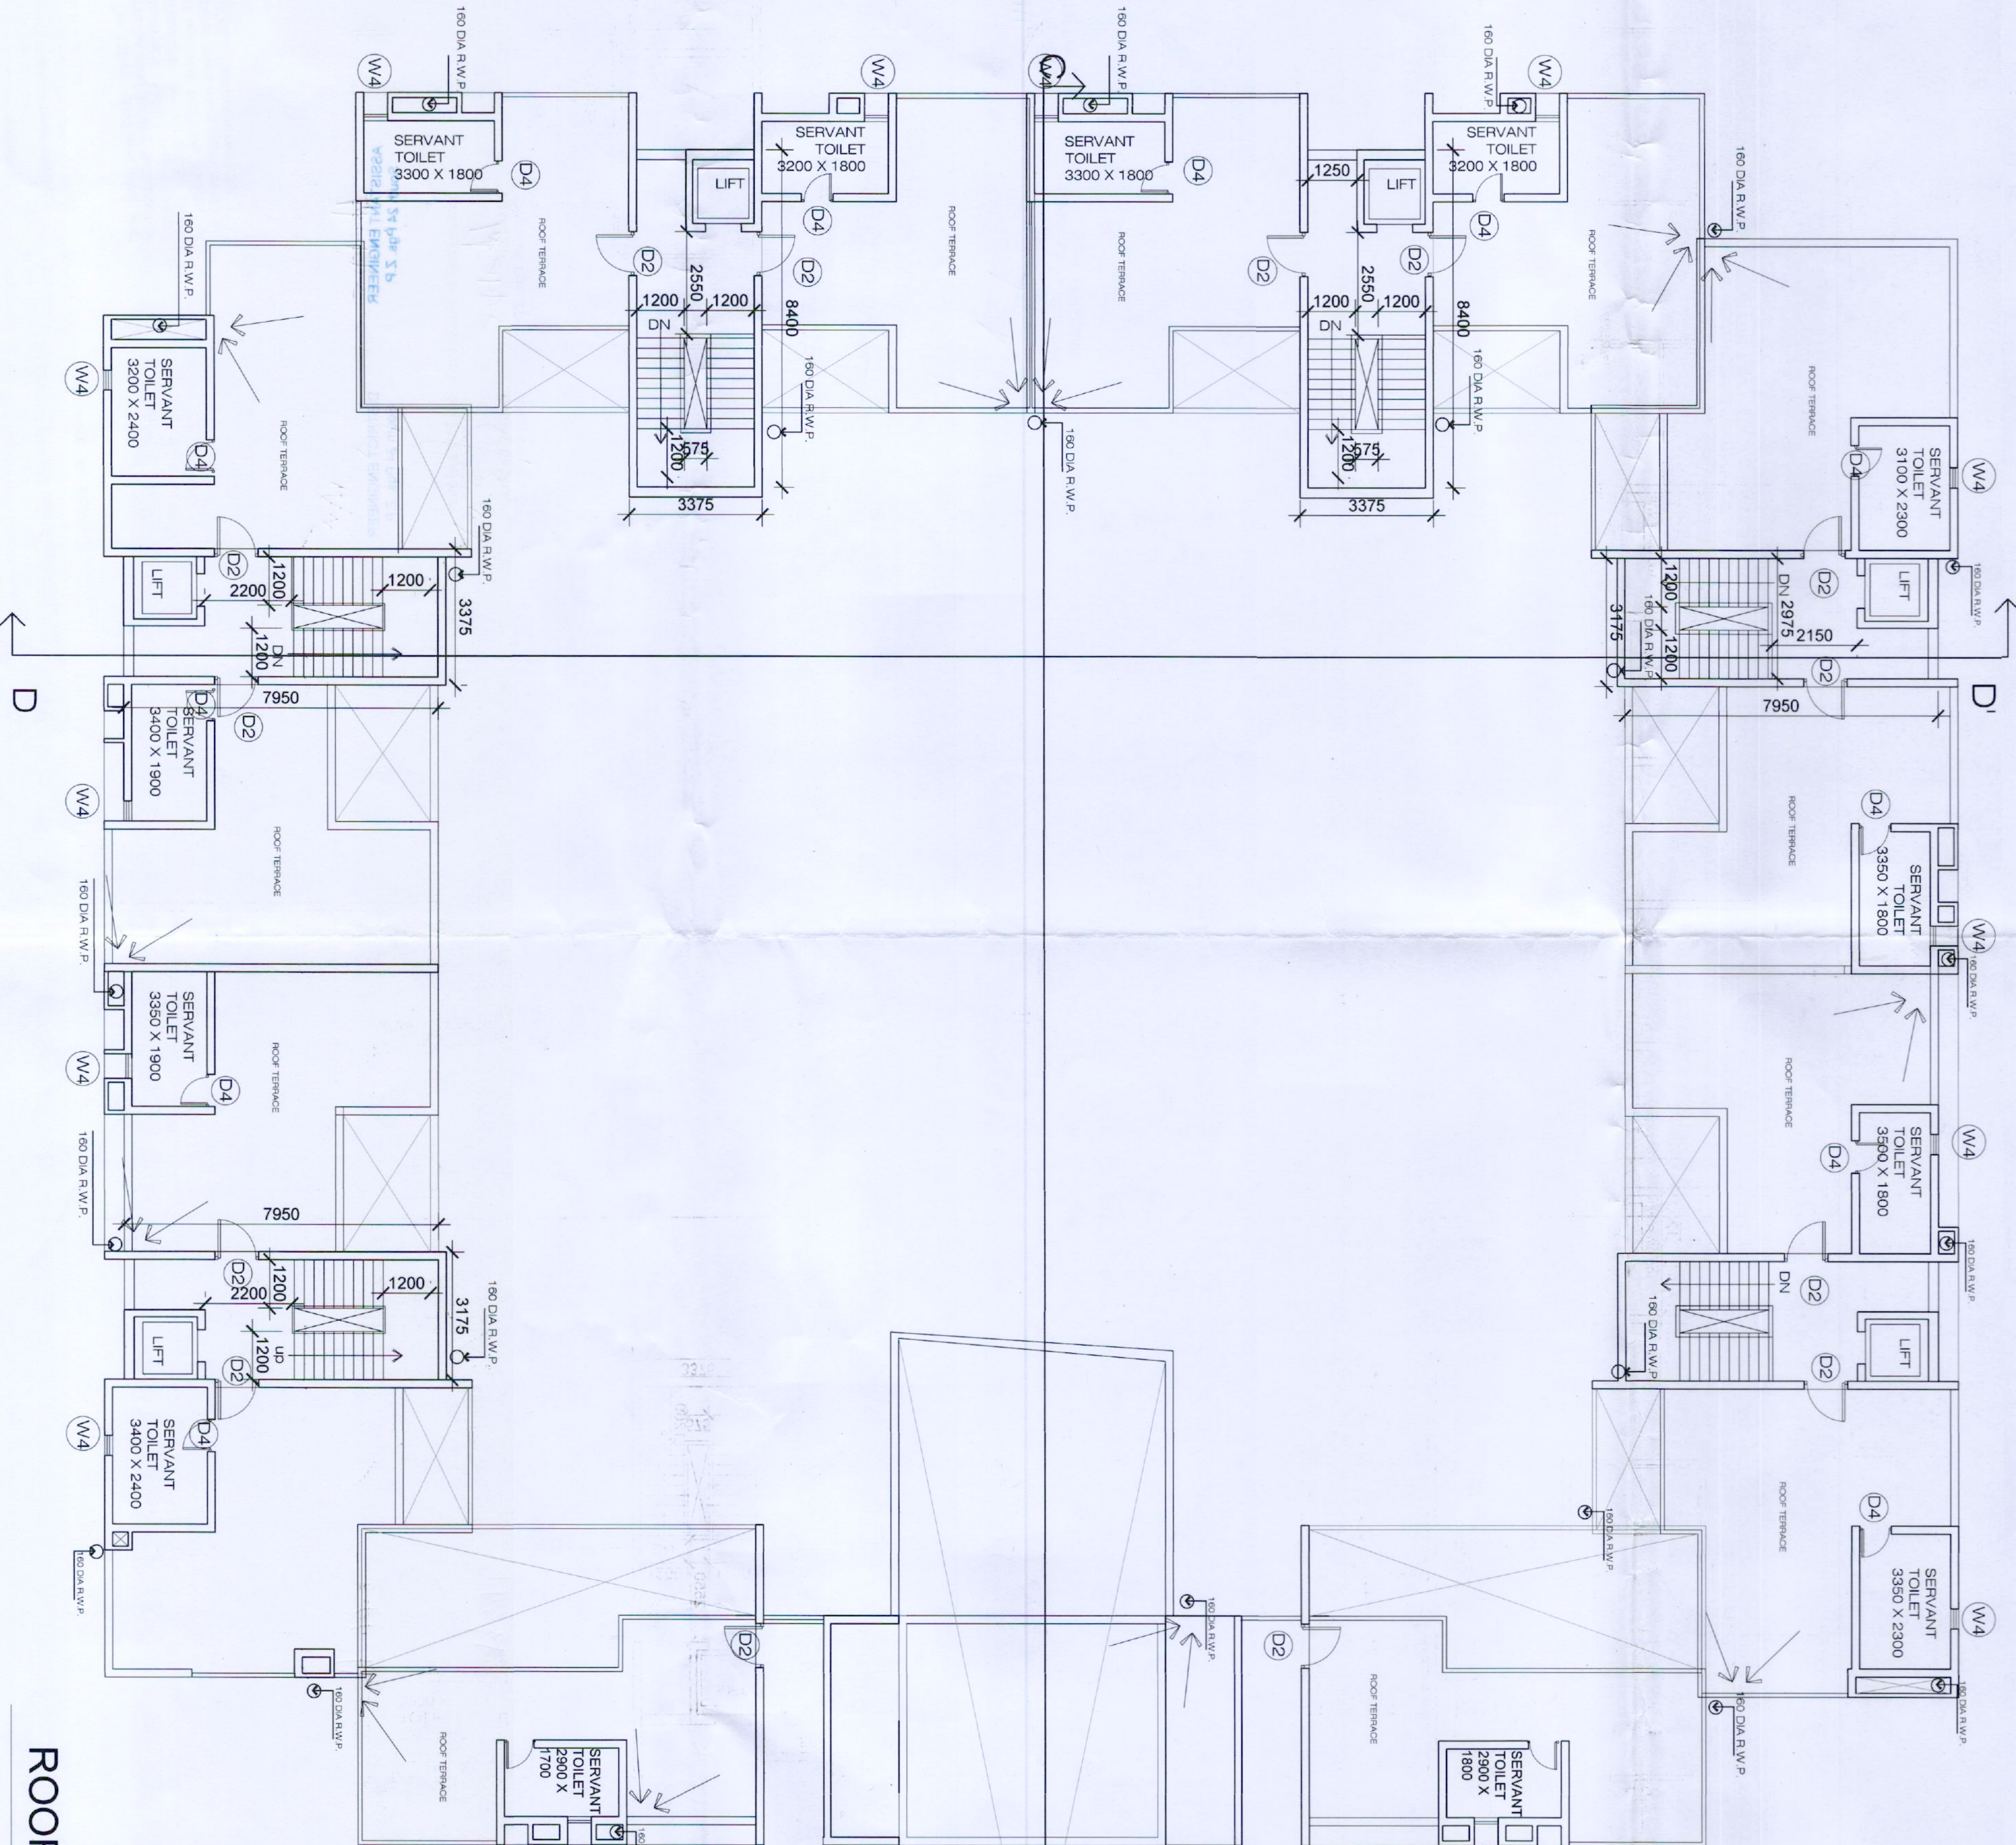

ROOF PLAN (BLOCK -A)

SYMBOL	SIZE
RS1	3000 X 2400
RS2	3000 X 2400
PROPOSED PLAN OF 2NOS. G+H STORED RESIDENTIAL BUILDING, 1NO. G+H+I STORED COMMERCIAL BUILDING FOR GUEST HOUSE OF M/S. JALAN BUILDERS PVT. LTD. NO. 587/588 & 571, R.S. DAS NOS. 587/588 & 591 (RESPECTIVELY) UNDER L.R. KHATAN NOS. 1382, 1383, 1384, 2805, 2833, 2834 & 2835, P.O. - NAYABAD, P.S. - NEERANDRAPUR, DIST. - SOUTH 24 PARGANAS (N.W. OF) WITHIN THE LIMIT OF KANOUJBO GHAT PANCHAYAT.

SPECIFICATION

THE ARCHITECTURE AND PLANNING OF THIS BUILDING IS BASED ON THE FOLLOWING ASSUMPTIONS: 1. THE BUILDING IS TO BE CONSTRUCTED IN ACCORDANCE WITH THE REQUIREMENTS OF THE NATIONAL BUILDING CODE OF INDIA (NBC) AND THE LOCAL BUILDING REGULATIONS. 2. THE BUILDING IS TO BE CONSTRUCTED IN ACCORDANCE WITH THE REQUIREMENTS OF THE NATIONAL BUILDING CODE OF INDIA (NBC) AND THE LOCAL BUILDING REGULATIONS. 3. THE BUILDING IS TO BE CONSTRUCTED IN ACCORDANCE WITH THE REQUIREMENTS OF THE NATIONAL BUILDING CODE OF INDIA (NBC) AND THE LOCAL BUILDING REGULATIONS.

CERTIFICATE OF OWNER

Jalan Builders Pvt. Ltd.
DIRECTOR
SIGNATURE OF OWNER

CERTIFICATE OF STRUCTURAL ENGINEER

SHRI RANJAN GUPTA
DIRECTOR
SIGNATURE OF ENGINEER

CERTIFICATE OF ARCHITECT

AYAN SEN
DIRECTOR
SIGNATURE OF ARCHITECT

LEGENDS

ROOF PLAN
SCALE: 1/100

SHEET NO. : 7

NIRMAN CONSULTANT
ARCHITECTS URBAN DESIGNER AND PLANNERS

AYAN SEN
ARCHITECTS URBAN DESIGNER AND PLANNERS
BLOCK-A, 57
KOLKATA-700081
035-2321-6876 / 4277
e-mail: ayan@nirman.com