


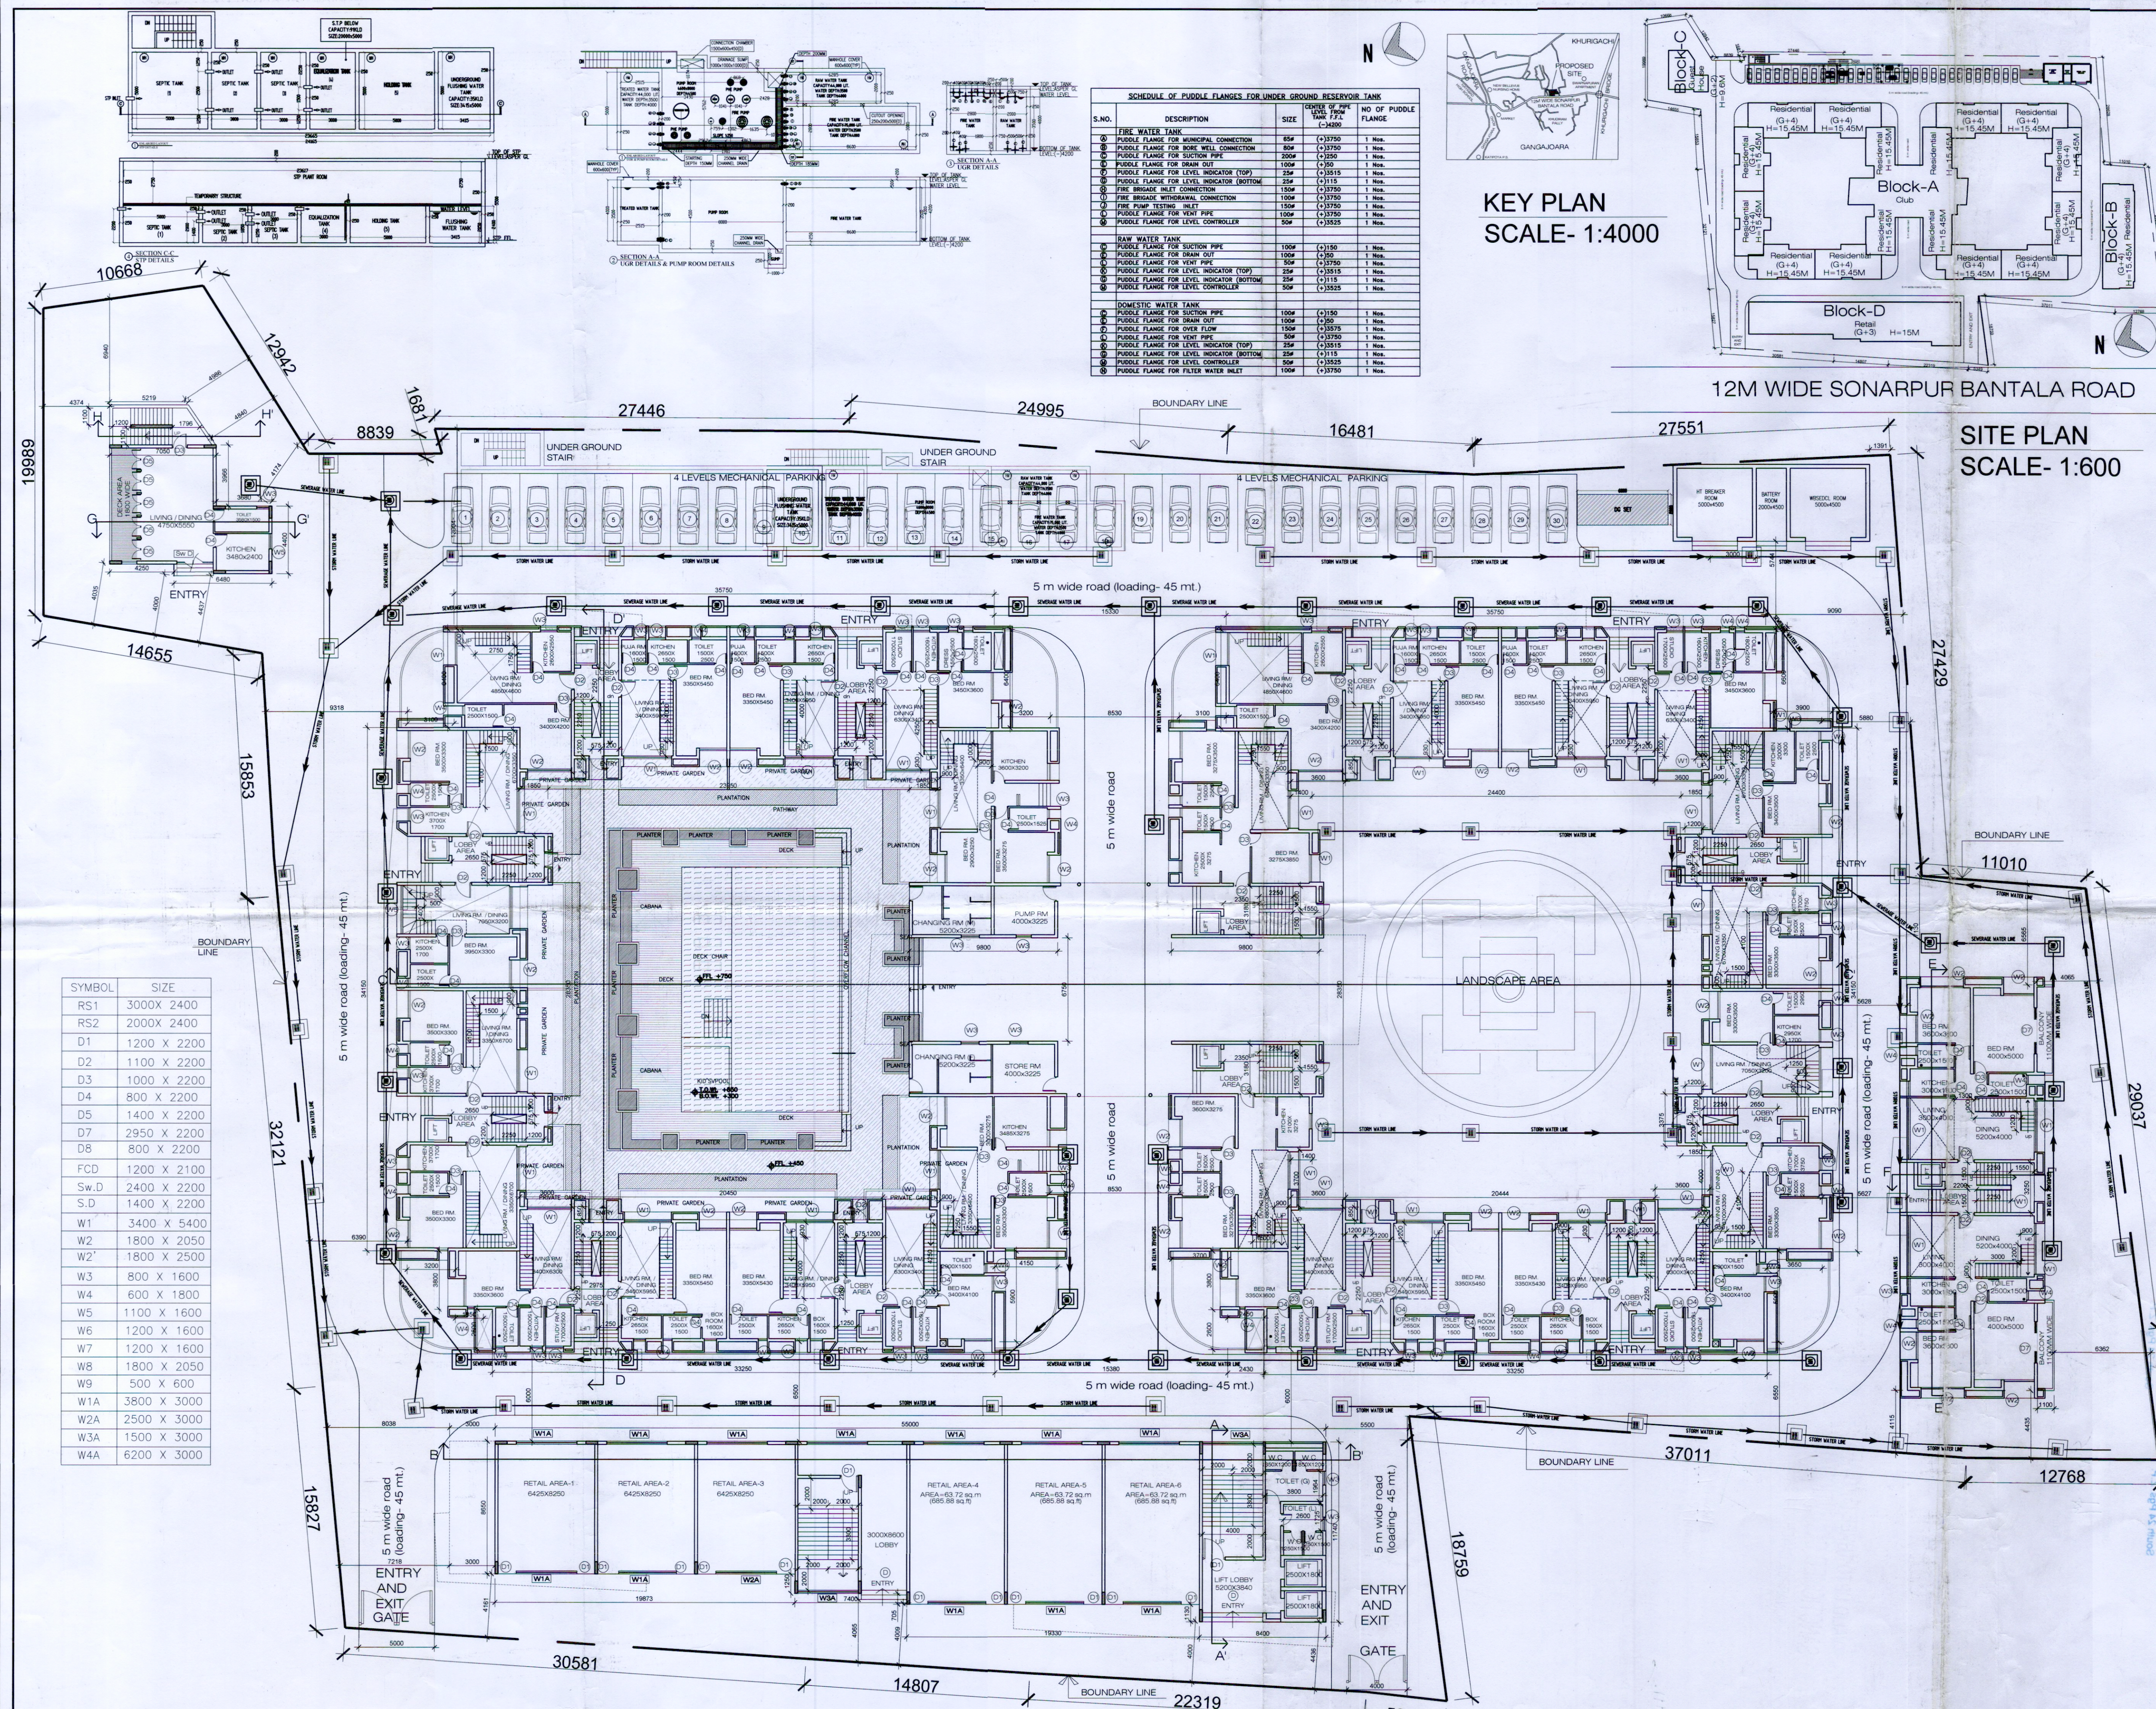

MASTER PLAN
SCALE- 1:200

KEY PLAN
SCALE- 1:4000

SITE PLAN
SCALE- 1:600

PROJECT:
PROPOSED PLAN OF 2NOS. G+IV STORIED
RESIDENTIAL BUILDING, 1NO. G+III
STORIED COMMERCIAL BUILDING & 1 NO.
G+II STORIED BUILDING FOR GUEST
HOUSE OF M/S JALAN BUILDERS PVT. LTD.
AT MOUZA - GANGAJOARA, J.L. NO.-18, DAG
NO 567,568 & 571. R.S.DAG NOS. 587,588 &
591(RESPECTIVELY), UNDER L.R.KHATIAN
NOS. 1382,1383,1384,2805,2833, 2834 &
2835. P.O.-NAYABAD,
P.S.-NERANDRAPUR, DIST.- SOUTH 24
PARGANAS. PIN-700150, WITHIN THE LIMIT OF
KAMRABAD GRAM PANCHAYAT.

SPECIFICATION:
ALL DIMENSIONS ARE IN MM UNLESS OTHERWISE MENTIONED
ALL EXTERIOR WALLS ARE 200MM THK & INT WALL ARE 100 MM THK
ALL PLASTERING ARE IN RATION OF 1:3 & 1:4 RESPECTIVELY INSIDE &
OUTSIDE
ALL CIVIL & ROCC WORKS CONFORM TO STANDARD IS CODES
ALL PRECAUTIONS SHALL BE TAKEN DURING TIME OF CONSTRUCTION.

CERTIFICATE OF OWNER

Jalan Builders Pvt. Ltd.
Director
SIGNATURE OF OWNER

CERTIFICATE OF STRUCTURAL ENGINEER

SANJIB GUHA
STRUCTURAL CONSULTANT
REG. NO. 18/2019, MEMBER
NCKDA (REG. NO. 18/2019) & 00029
NCKDA (REG. NO. 18/2019) & 00002
SIGNATURE OF ENGINEER

CERTIFICATE OF ARCHITECT


AYAN SEN ARCHITECTS
CA / 98 / 27 / 992
SIGNATURE OF ARCHITECT

TITLE: MASTER PLAN

LEGENDS:

MASTER PLAN
SCALE- 1:200

NORTH:

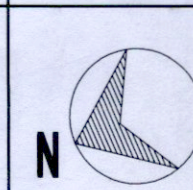

SHEET NO. : 1



NIRMAN CONSULTANT
AL-5, ST. NO. 7, ACTION AREA-1, NEW TOWN
RAJARHAT, KOLKATA-700156.

PROJECT ARCHITECT:-

AYAN SEN
ARCHITECTS, URBAN
DESIGNER AND PLANNERS



BLOCK-AL 57,
SALT LAKE, SECTOR-II,
KOLKATA-700091
033-2321-6976 / 4277
e-mail:-asaudp@yahoo.com