
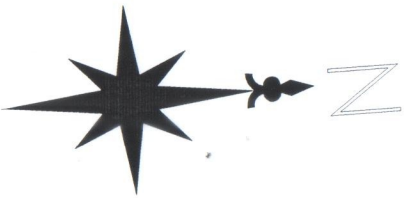


PLAN OF PROPOSED (G+6) SEVEN STORIED RESIDENTIAL BUILDING OF (EDIFY INFRASTRUCTURE PROJECTS PVT.LTD.)
 REPRESENTED BY MR. SUBRATA GHOSH. PLOT NO-388, KHATIAN NO-2267,2425, J.L NO-109, MOUZA-SHANKARPUR,
 P.S-NTPS, DIST-PASCHIM BARDHAMAN, WEST BENGAL.

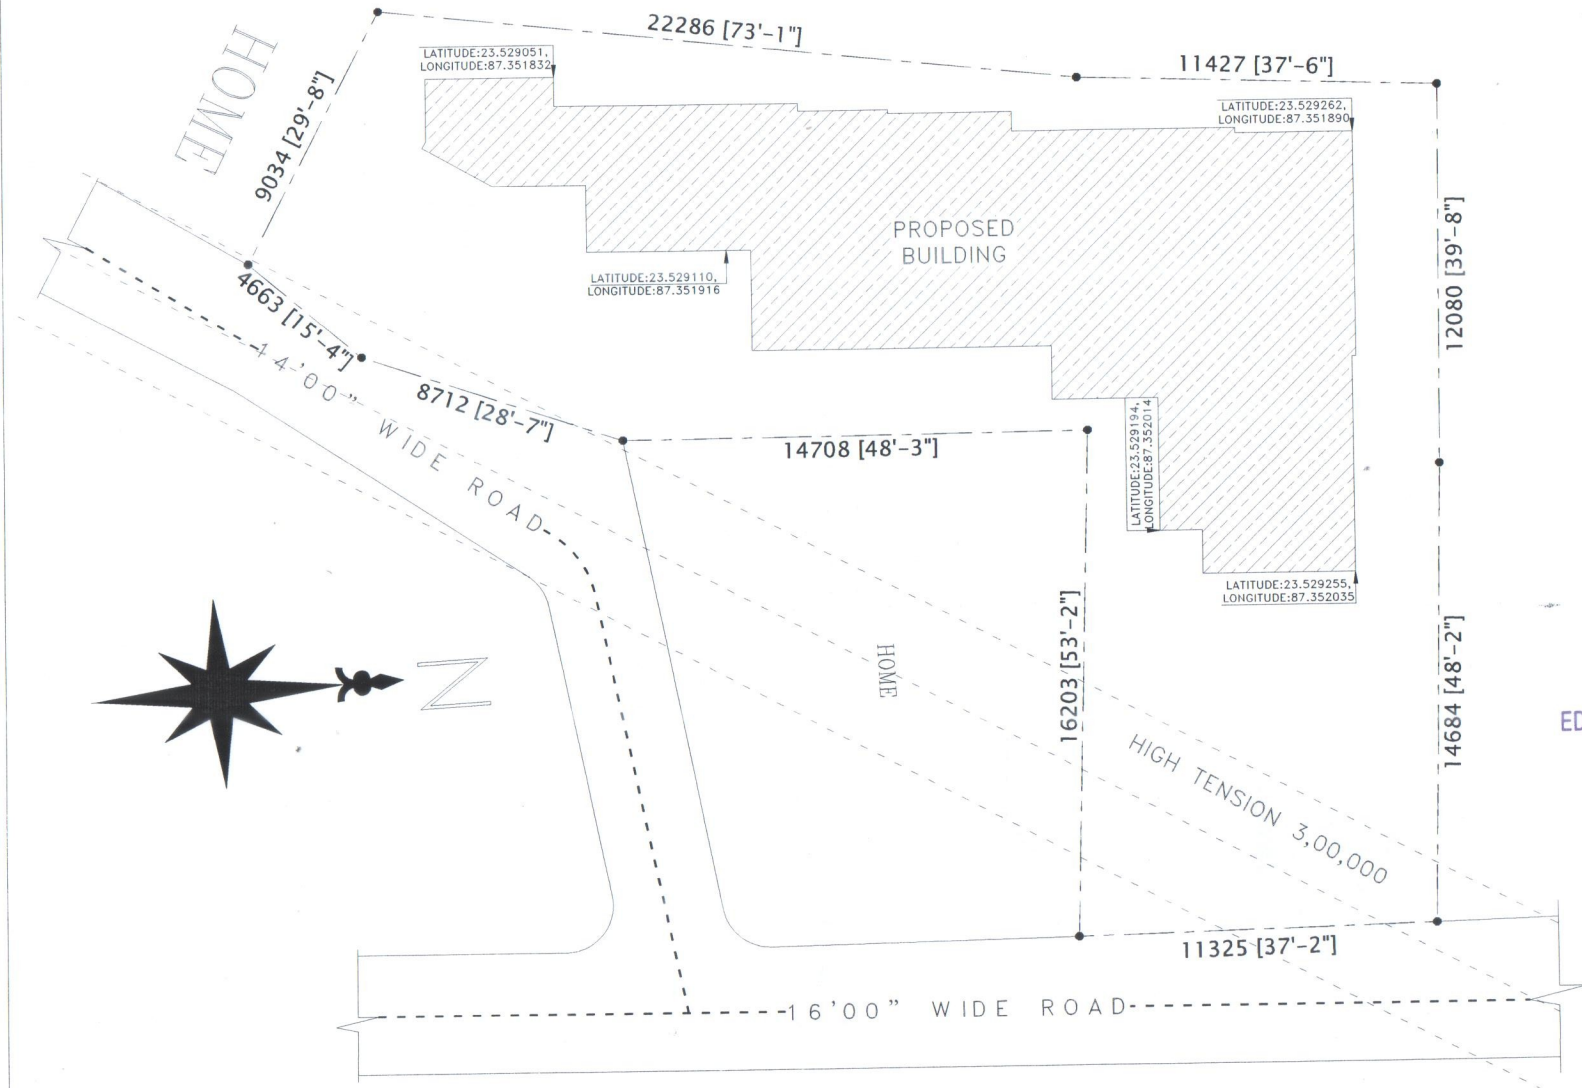

EDIFY INFRASTRUCTURE PROJECTS PVT. LTD.

Subrata Ghosh
 Director

A SITE PLAN
 SCALE: 1:100