



PARTY'S COPY

**PROPOSED DRAWING FOR G+4 STORIED BUILDING OF-
DHARANIDHAR LAYEK, MAHADEB LAYEK & JIBAN LAYEK
OVER J.L NO-99, KHATIAN NO-14514, 22065 & 22068, PLOT NO-1976,
WARD NO-03, HOLDING NO-29/2 AT BOLPUR MOUZA UNDER BOLPUR MUNICIPALITY.**


APPROVED
Vide sanction No. 22065/193
27.06.2022

Technical Consultant
Bolpur Municipality


Chairman
Bolpur Municipality




**FRONT ELEVATION
SCALE - 1"=8'-0"**

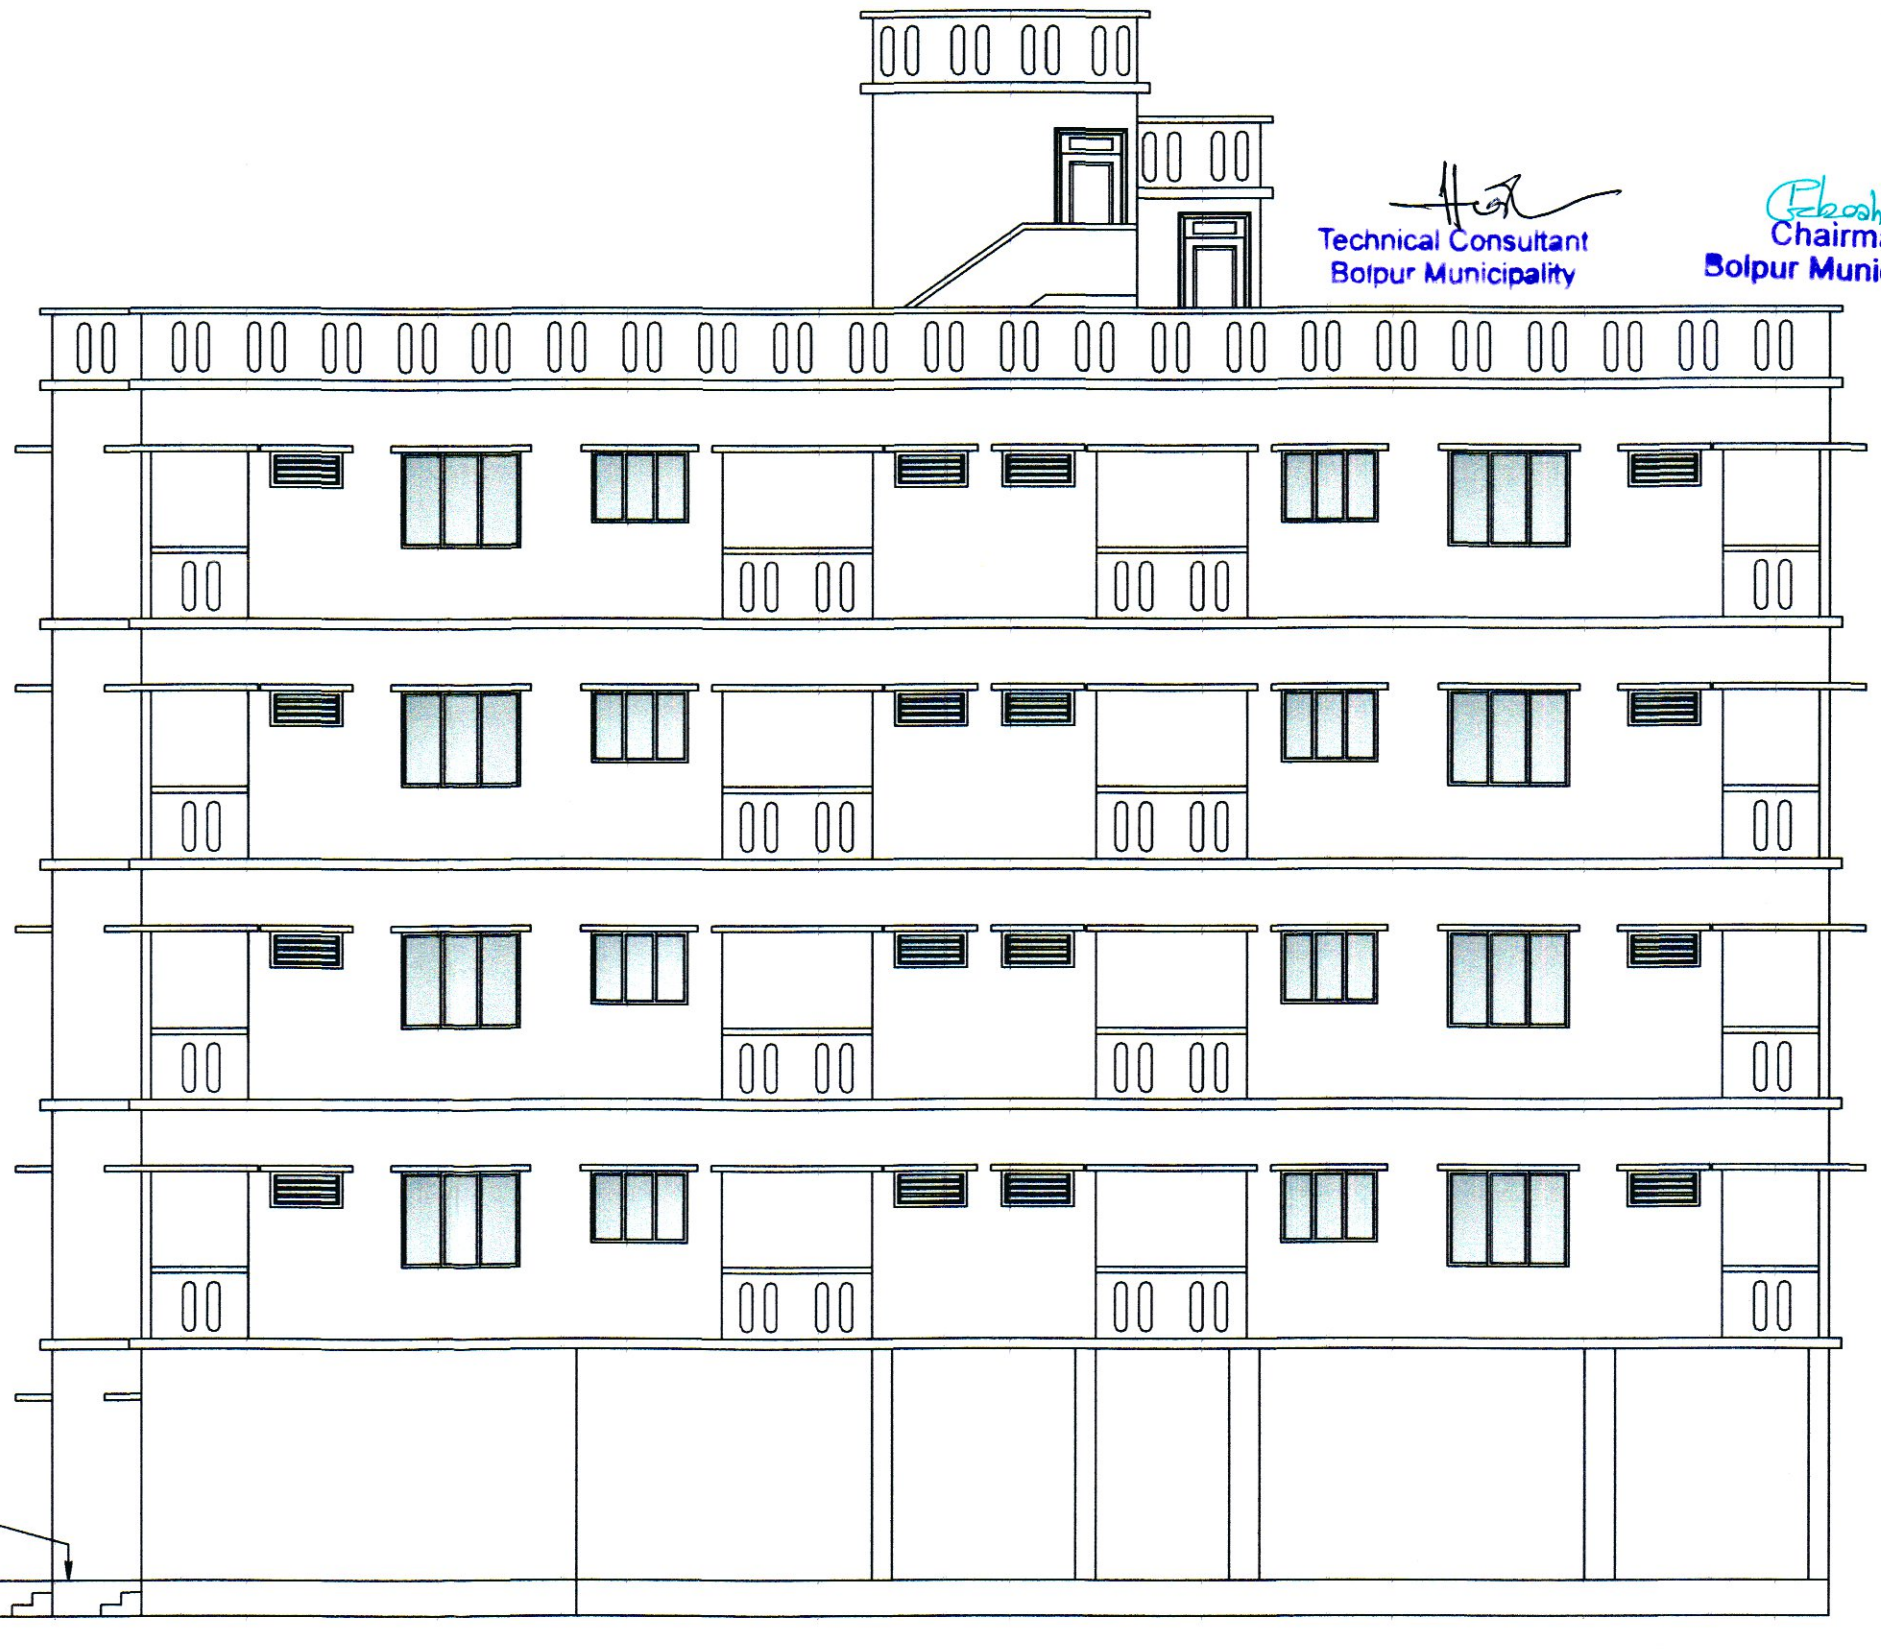

**SIDE ELEVATION
SCALE - 1"=8'-0"**

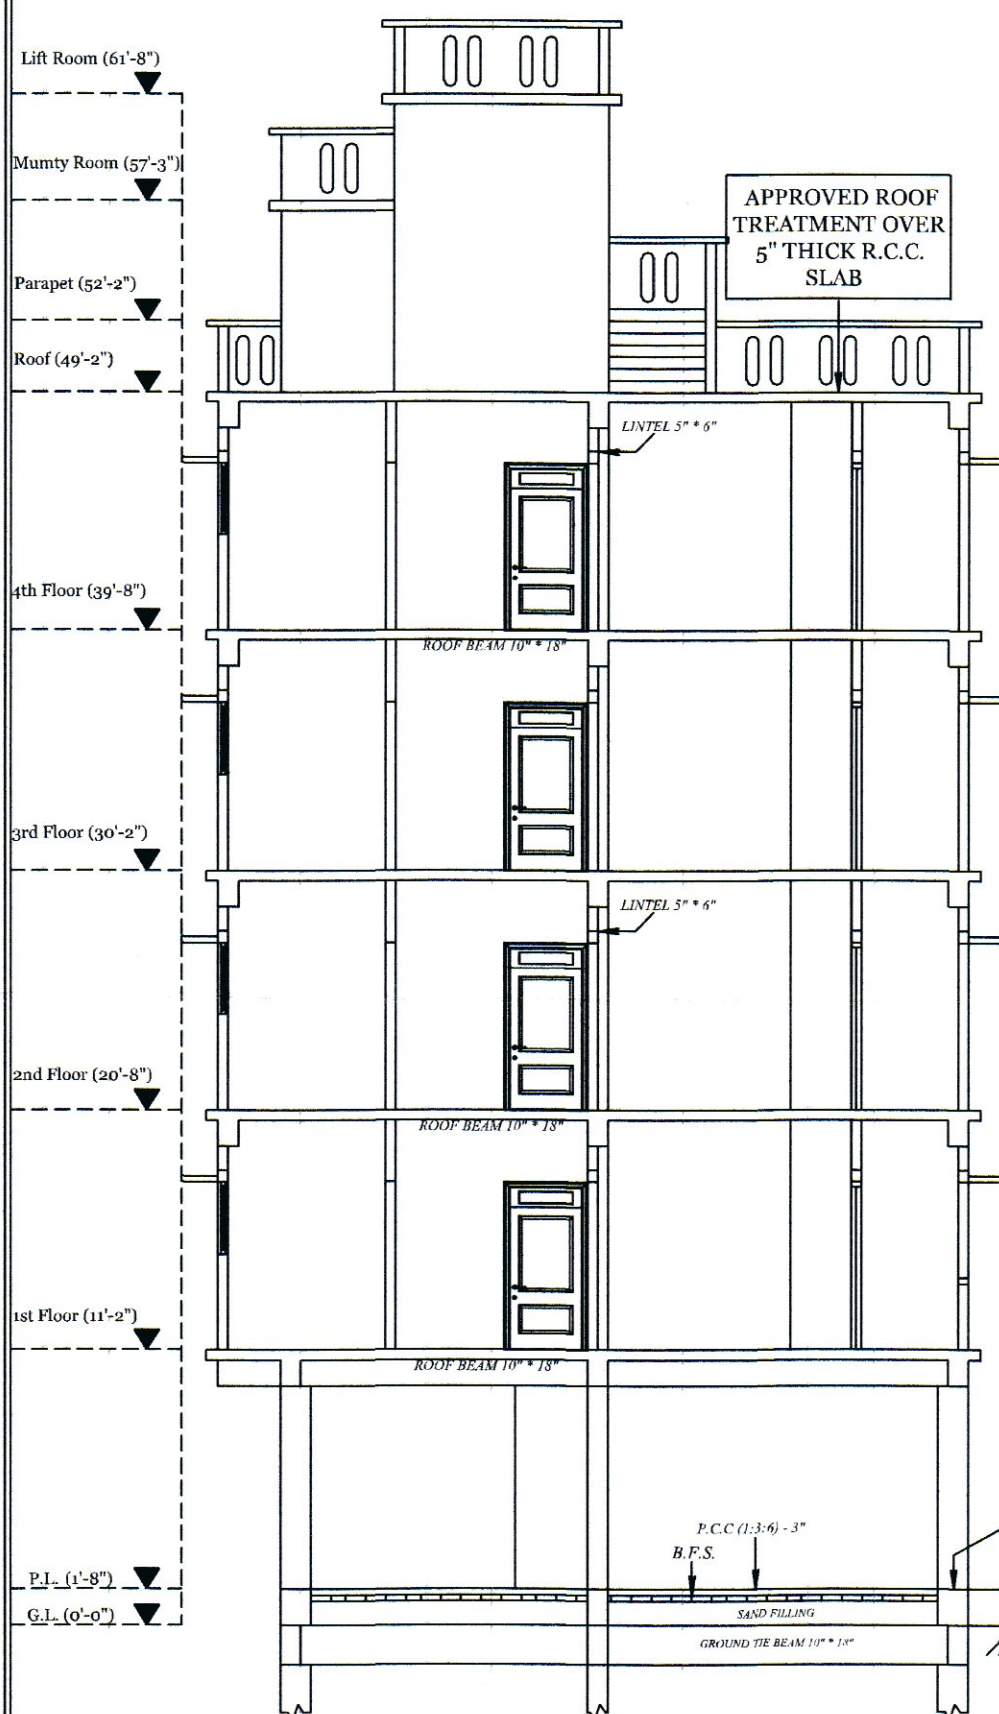

**SECTION AT - A-A
SCALE - 1"=8'-0"**

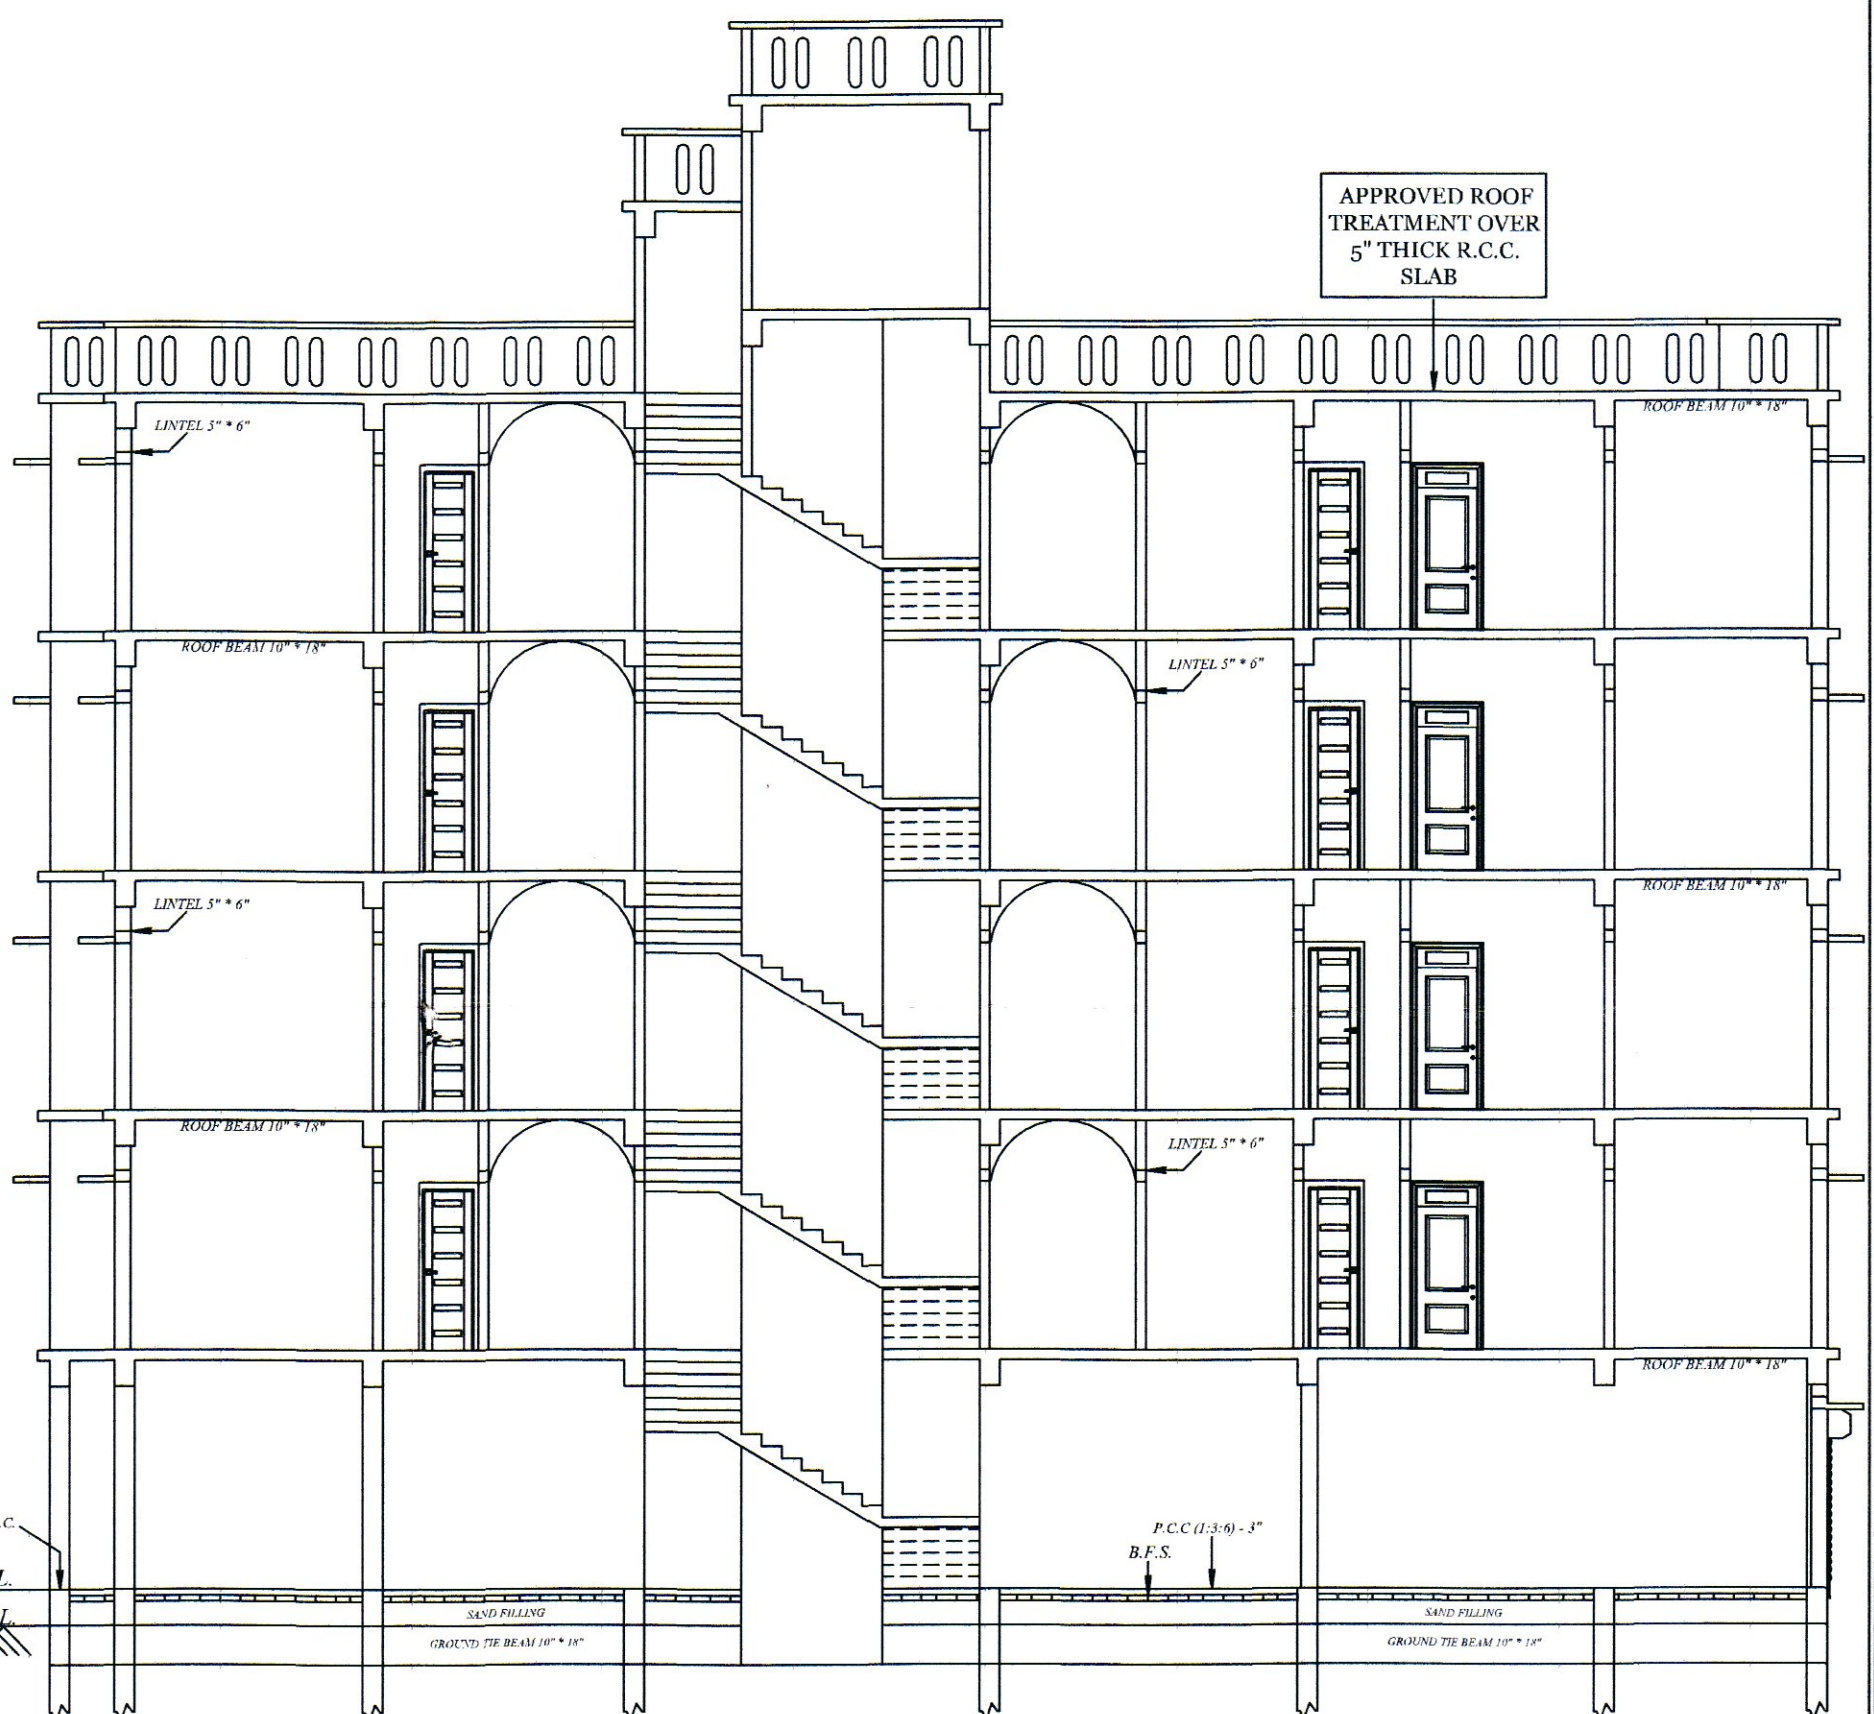

**SECTION AT - B-B
SCALE - 1"=8'-0"**