


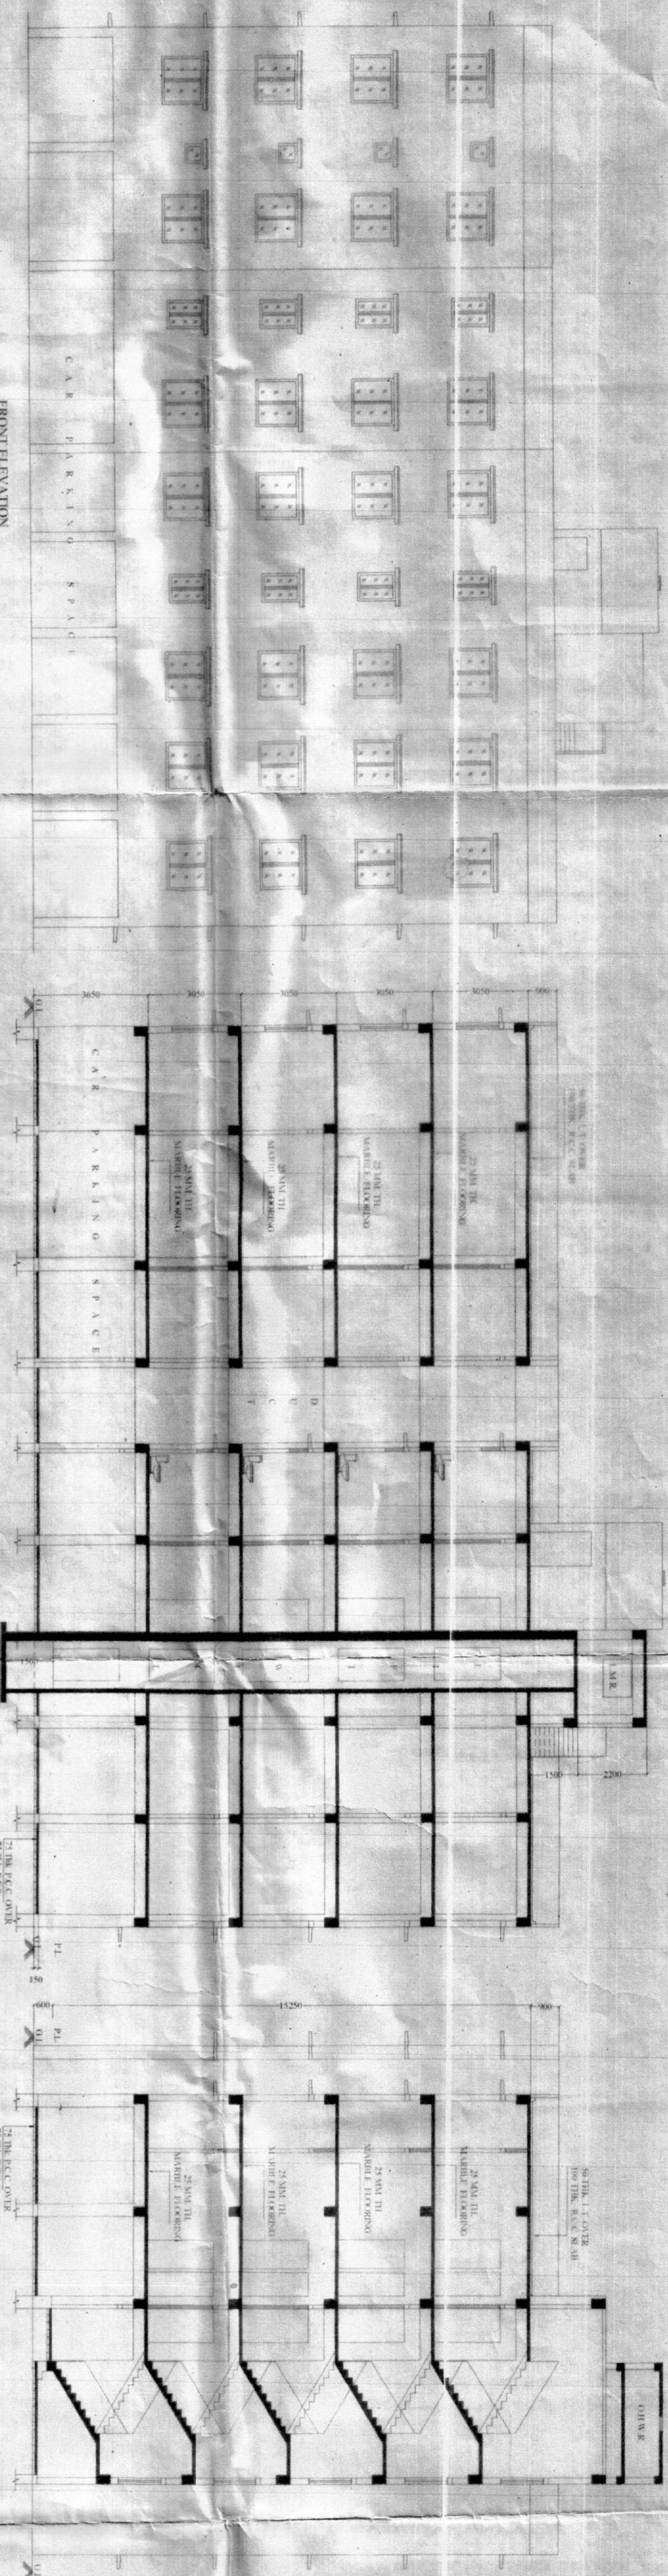

PROPOSEE-G-11 STORED BULWING PL. AN ORL TMR K.S. BOSE
SRI. ATRI BOSE. AT MOLUZA - SULTANPUR, JI. NO. - 10, R.S. NO. - 148
TOLZI NO. - 173, JAMNINAR KHAMTAN NO. - 220 KA. KHA. GA. PROVA
KHAMTAN NO. - 500, DAG NO. - 231, HOLDING NO. - 52, ANBO PALAY,
KOI KATA - 700079, WARD NO. - 3, UNDER DUM DUM METROPOLITANITY,
P. S. - DUM DUM, DISTRICT - 24 PARAGANAS (N).

AREA STATEMENT

TOTAL AREA OF LAND (AS PER DEED & MEAS.) = 10 K - 0 CH - 0 SFT. (669' 14 sqm)

PROPOSED GROUND FLOOR COVERED AREA = 411.05 sq.m (61.43%)

PROPOSED CAR PARKING AREA
= 209.00 sq m (50.84%)

PROFILING FLOOR COVERED AREA - 41103

PERMISSABLE COVERED AREA	= 50.00 %
1	1
2	2
3	3
100	100

P

DOORS & WINDOWS SCHEDULE			
MARK	SIZE	TYPE	
D1	1050 x 2100	PANELLED	
D2	900 x 100	"	
D3	750 x 2100	"	
W1	1500 x 1350	GLAZED	
W2	1200 x 1200	"	
W3	600 x 600	"	


CERTIFICATE OF OWNERS

[illegible]


James Thompson Esq
✓ Attn: Box
SIGNATURE OF OWNERS

CERTIFICATE OF ENGINEER :-


CERTIFIED THAT THE FOUNDATION & SUPERSTRUCTURE OF THE BUILDING HAVE BEEN SO DESIGNED BY ME AS SALE IN ALL RESPECT IN ACCORDANCE WITH THE CONSERVATION OF DRINKING CAPACITY & SETTLEMENT OF SOIL. E.S. AS PER IS STANDARD & NB CODE. CERTIFIED THAT THE PLAN HAS BEEN DESIGNED & DRAWN UP STRICTLY ACCORDING TO THE BUILDING RULES FOR SEWILGRAM PANCHAYET.

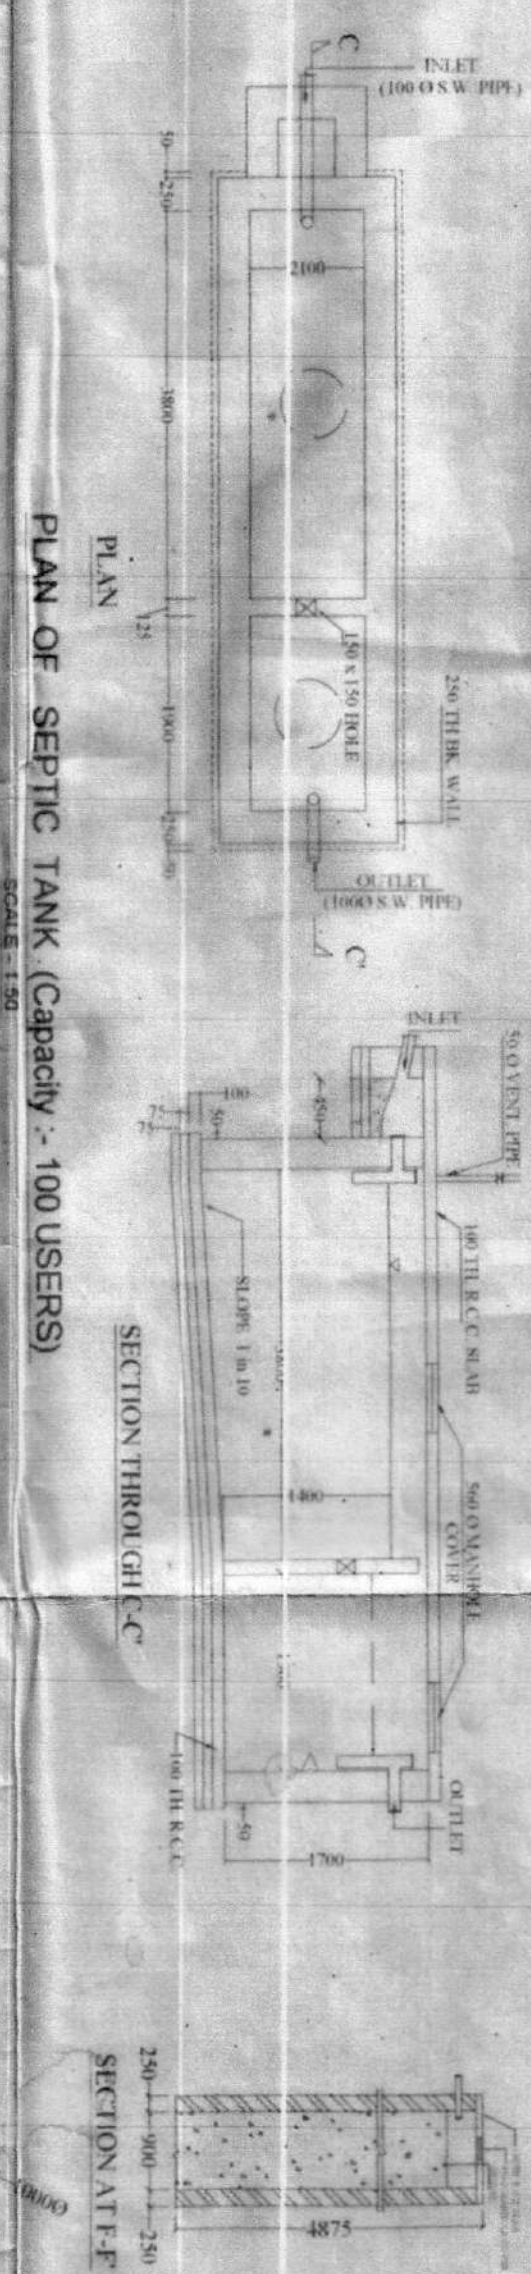


PLAN OF SEPTIC TANK. (Capacity :- 100 USERS
SCALE - 1:50

 


SCALE-1/100

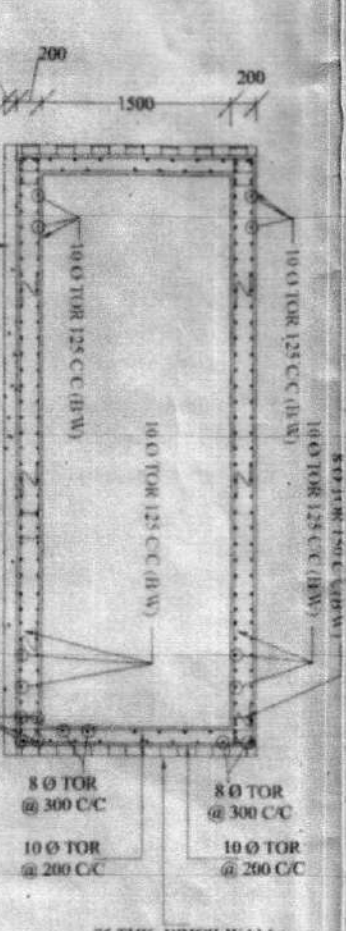


SECTION A1 E-F-E

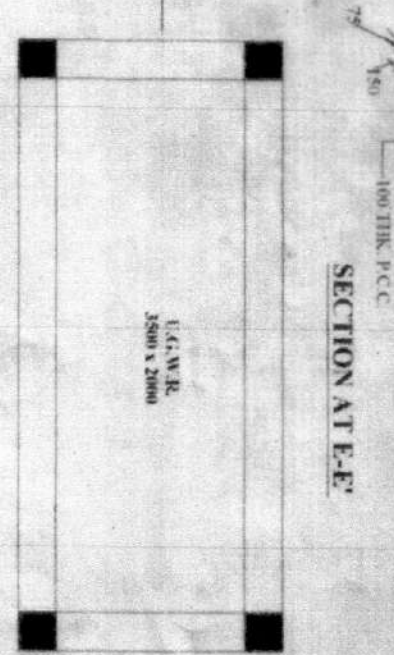


PLA

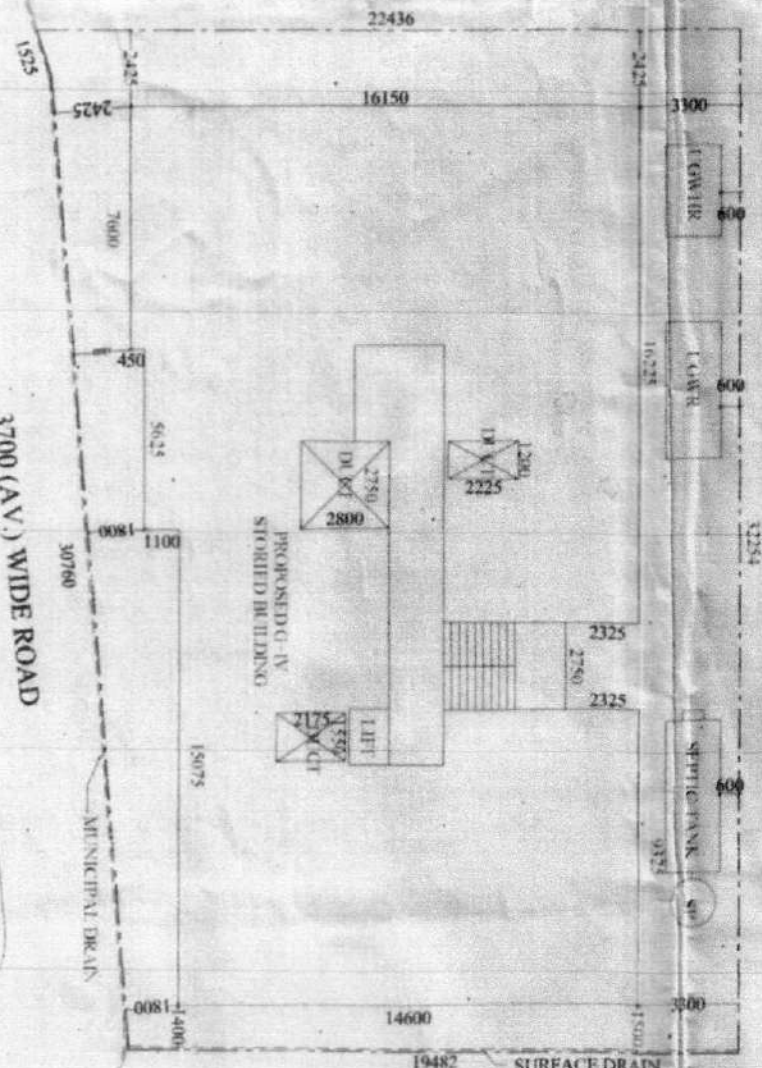

SITE PLAN
SCALE = 1"=200'

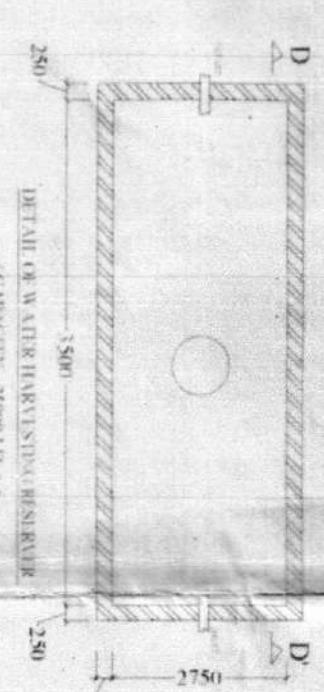

2

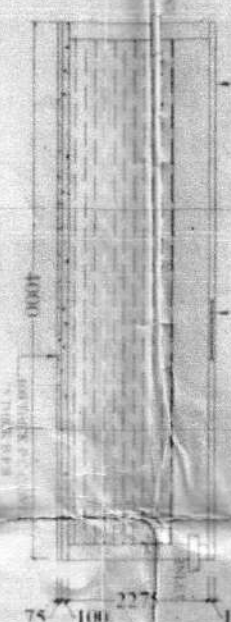

SIG OF L.B.S.C.M STRUCTURE ENGINEER


ASHIM KUMAR SAHA
Civil Engineer (M.E.)
PWD 116/A/2000
DumDum Municipality

CA - 2004 - 34084


SIG. OF ARCHITTECH

SPECIFICATIONS


1. 125 TH & 75 TH PARTITION BRICK WORK WILL BE 1:5 CEMENT MORTAR
2. 200 TH EXTERNAL WALLS WILL BE 1:6 CEMENT MORTAR
3. CEILING AND ALL R.C. PLASTER WILL BE 12mm TH 1:4 CEMENT MORTAR
4. 25 MM TH. MARBLE FLOORING

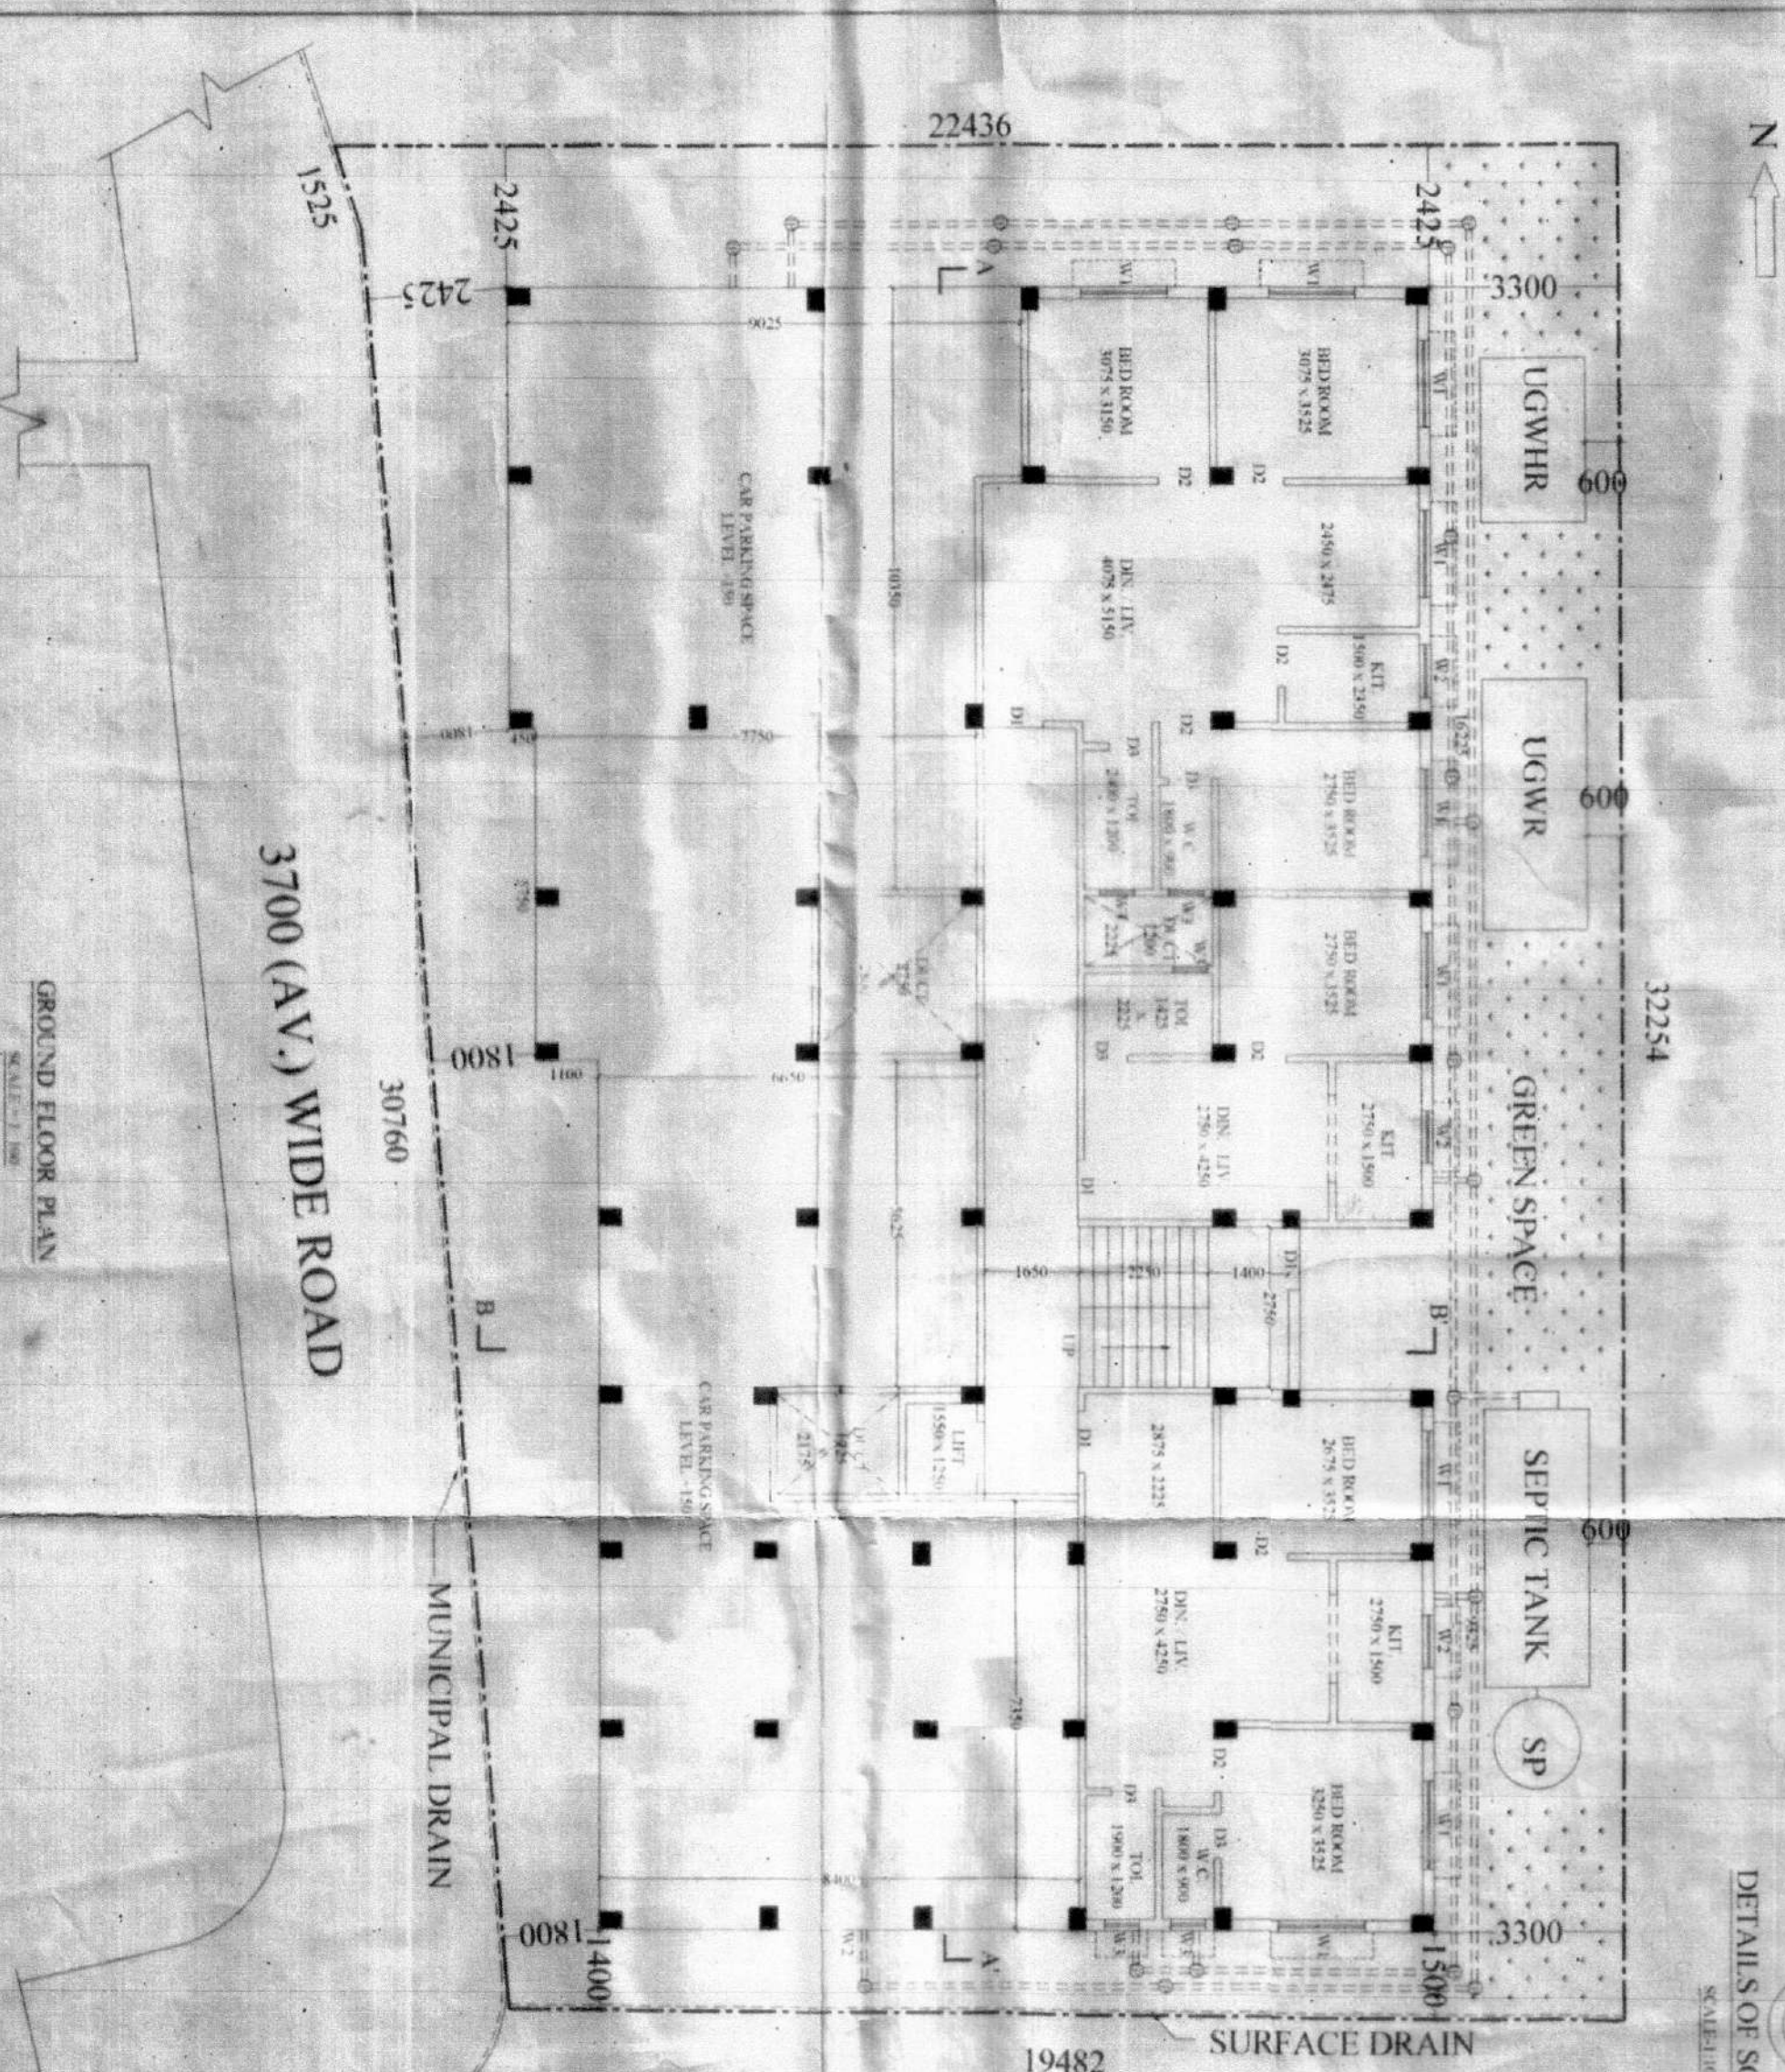

3700 (AV.) WIDE ROAD

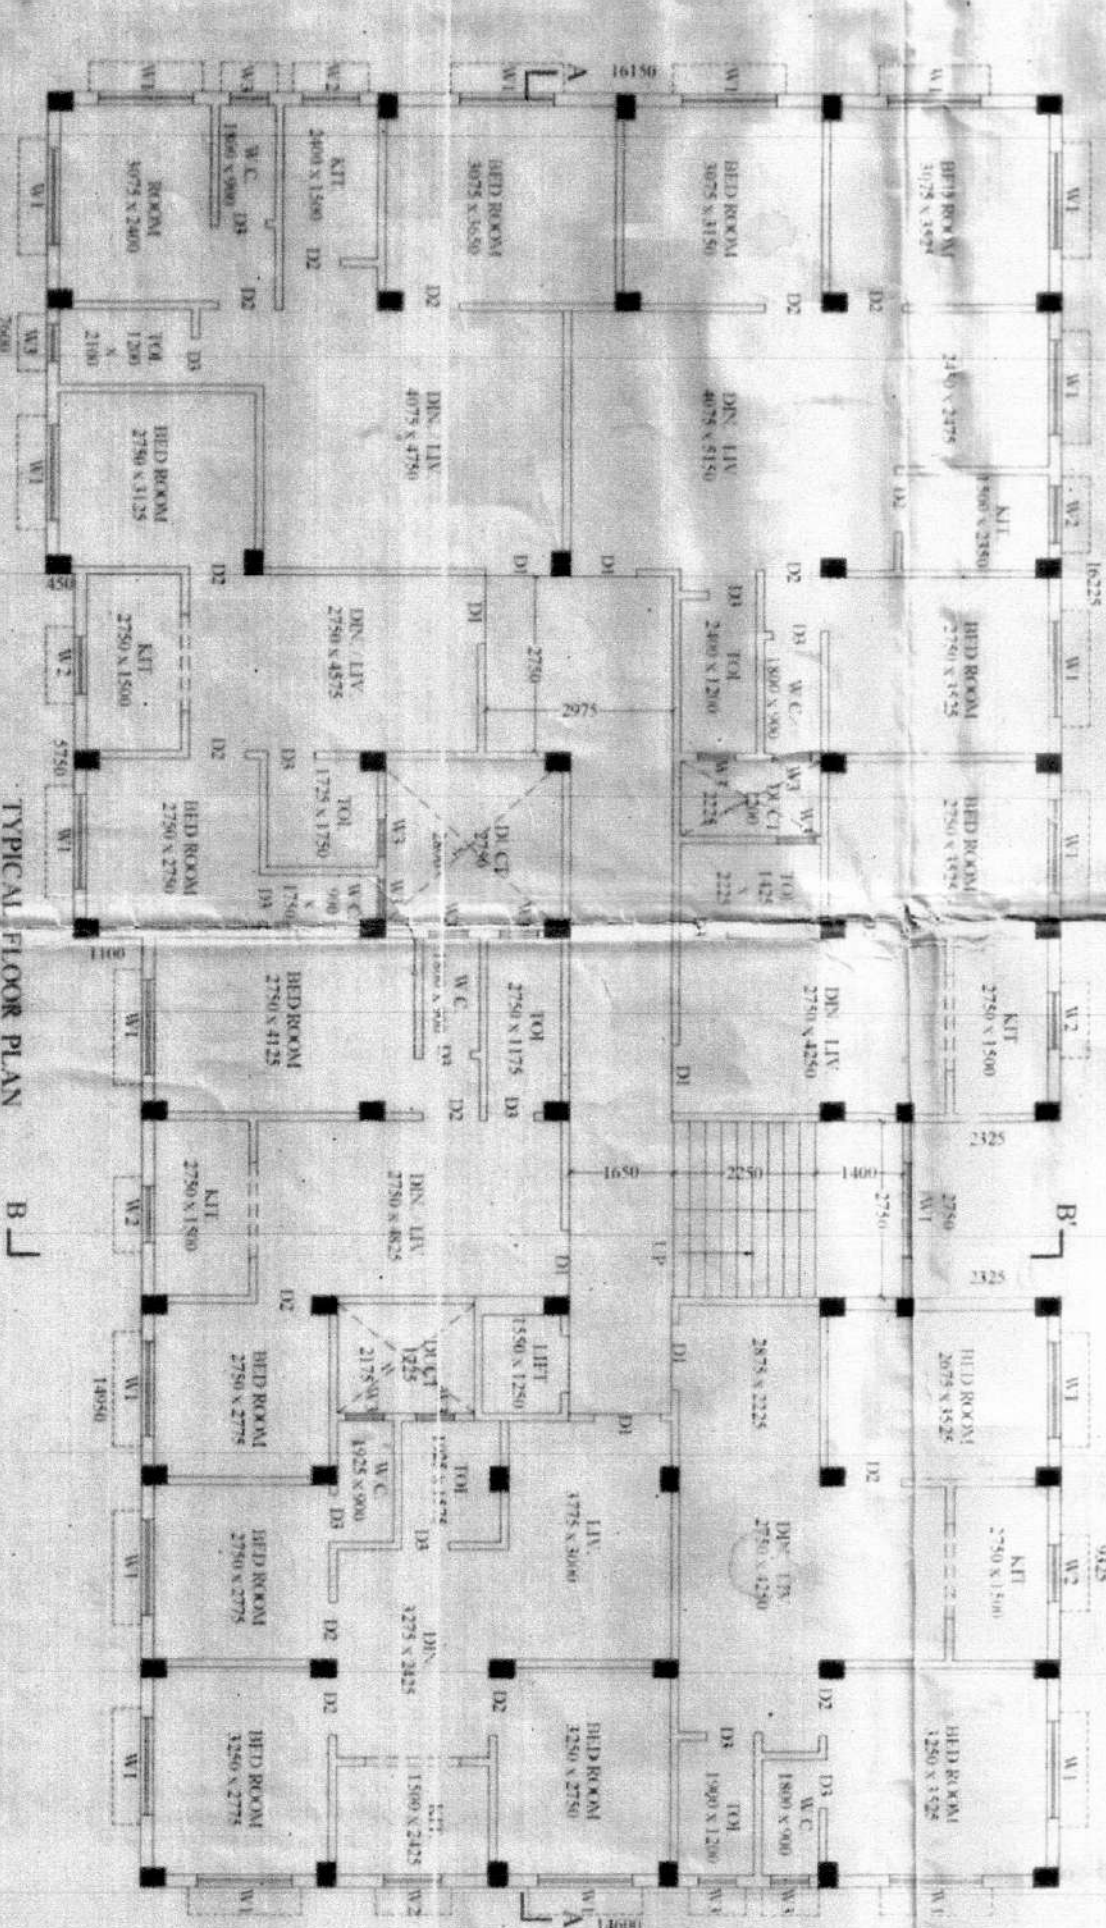

TYPICAL FLOOR PLAN

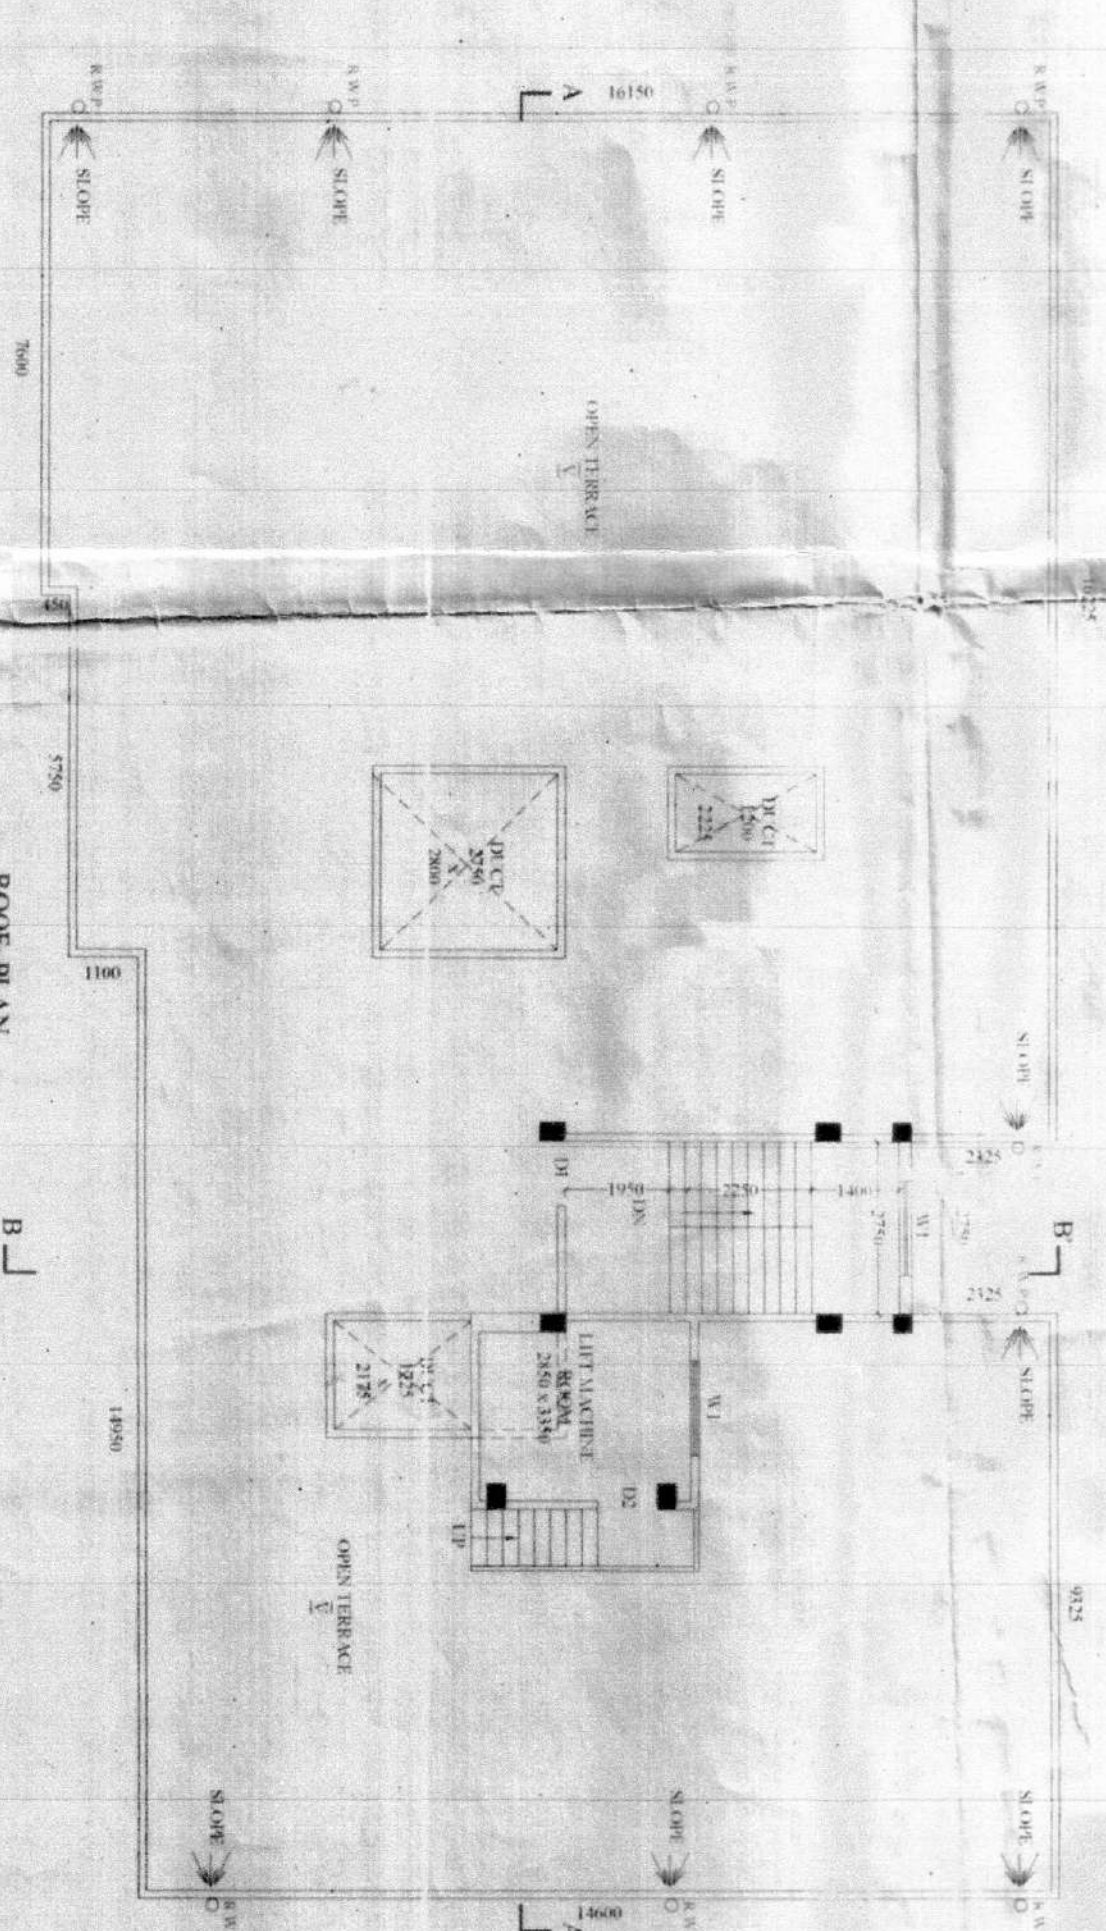

PROOF BY ANT

Sub Assistant Engineer
Dum Dum Municipality



UNCLASIFIED
177333
SECRET ROOM



Chairperson
Board of Administrators
Dum Dum Municipality
Post. No. 6121
Date: 23.04.2022