


SITE PLAN
SCALE 1:500

LATITUDE: 24.980851°
LONGITUDE: 88.13442°

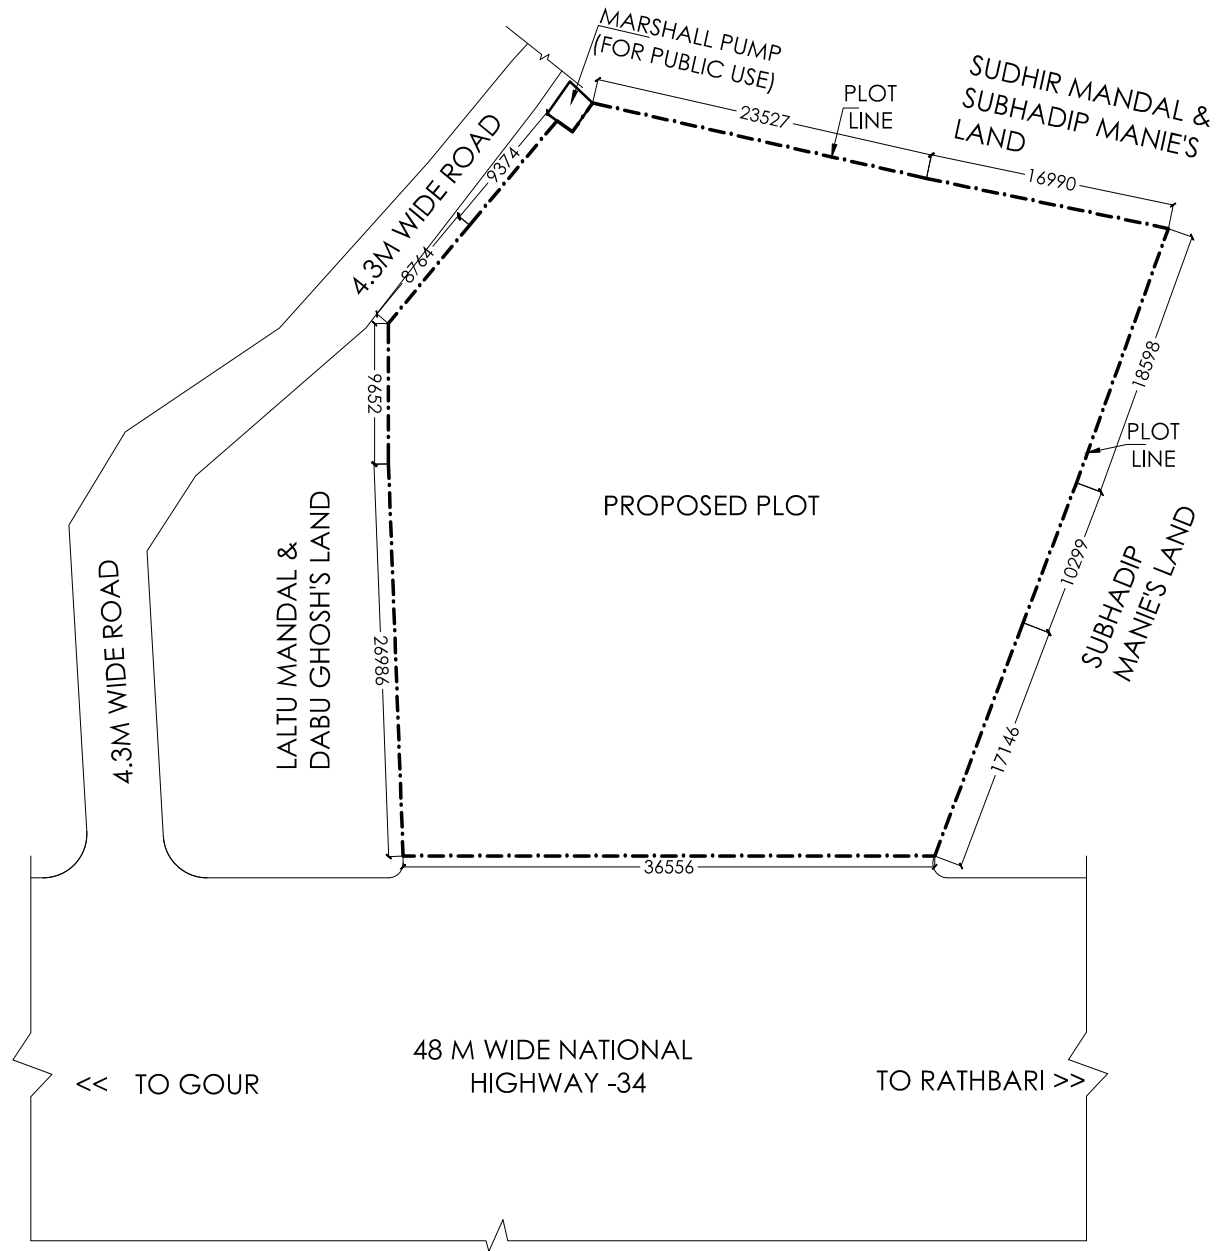

Project Title:
PROPOSED B+LG+UG+5+ PART 6 STORIED
COMMERCIAL BUILDING AT MOUZA- UTTAR
JODUPUR, WARD NO. 03, J.L NO. - 88, P.S -
ENGLISH BAZAR, DISTT. MALDA

Owner:
MR. SOUMEN SAHA
MR. JWEL RAHAMAN
MR. NANTU BALA
MR. PINTU SAHA

Principal Architect:
Studio 4th Dimension
Flat-20, DDA Flats, Pocket-8, Sector-12,
Dwarka, New Delhi-110075
Ph.: +91-11-49534671, Mob: +91-9810342162

Architect's Signature:

ARIJIT GHOSH
Architect
Regn. No.-CA/2001/27427

Sheet Title:
LOCATION PLAN
DRG. NO. A/H/001
DRAWN TANIA
SCALE AS SHOWN

