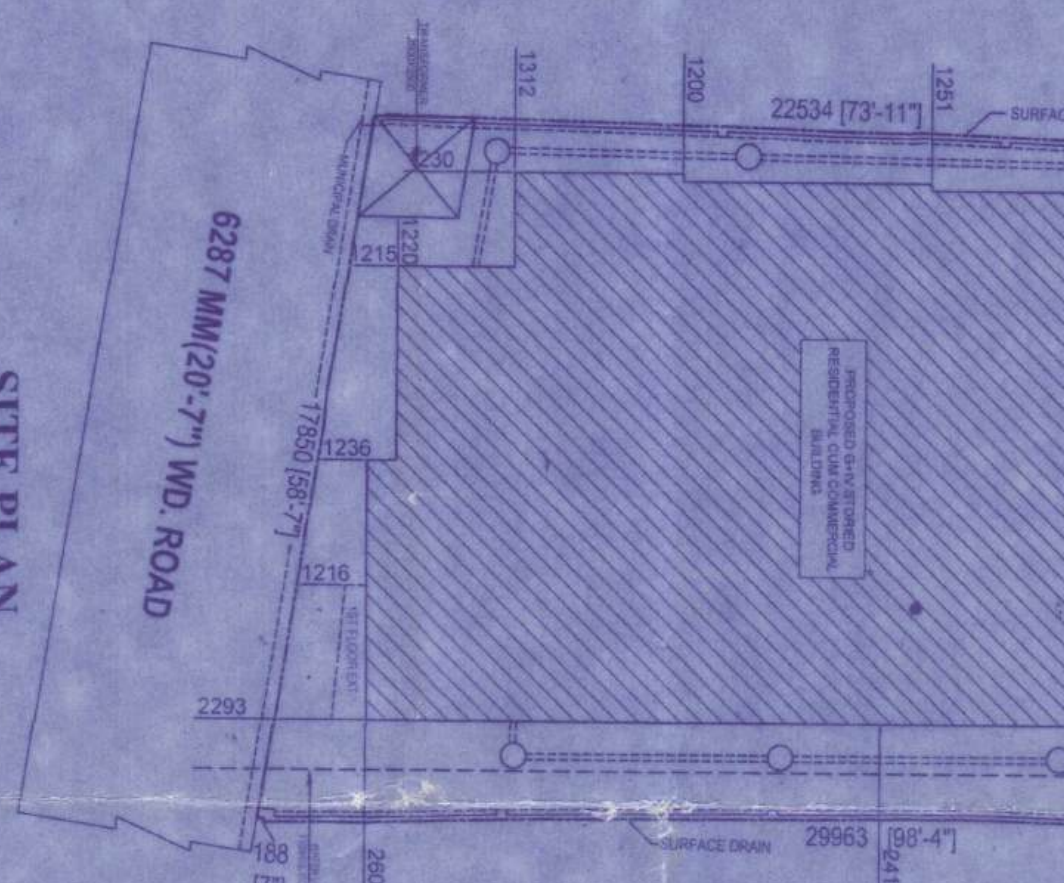
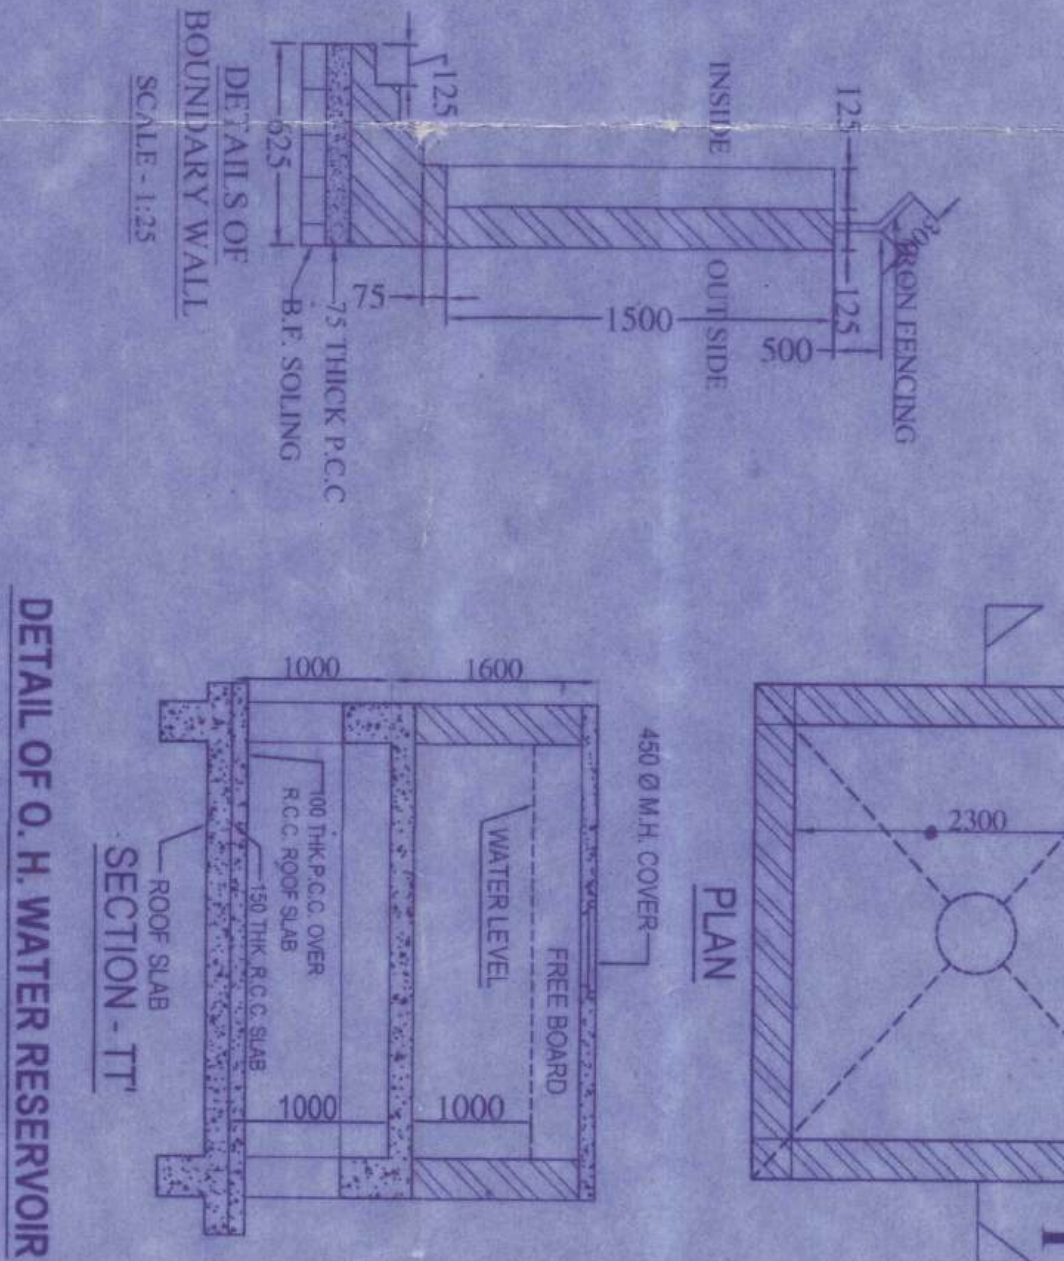
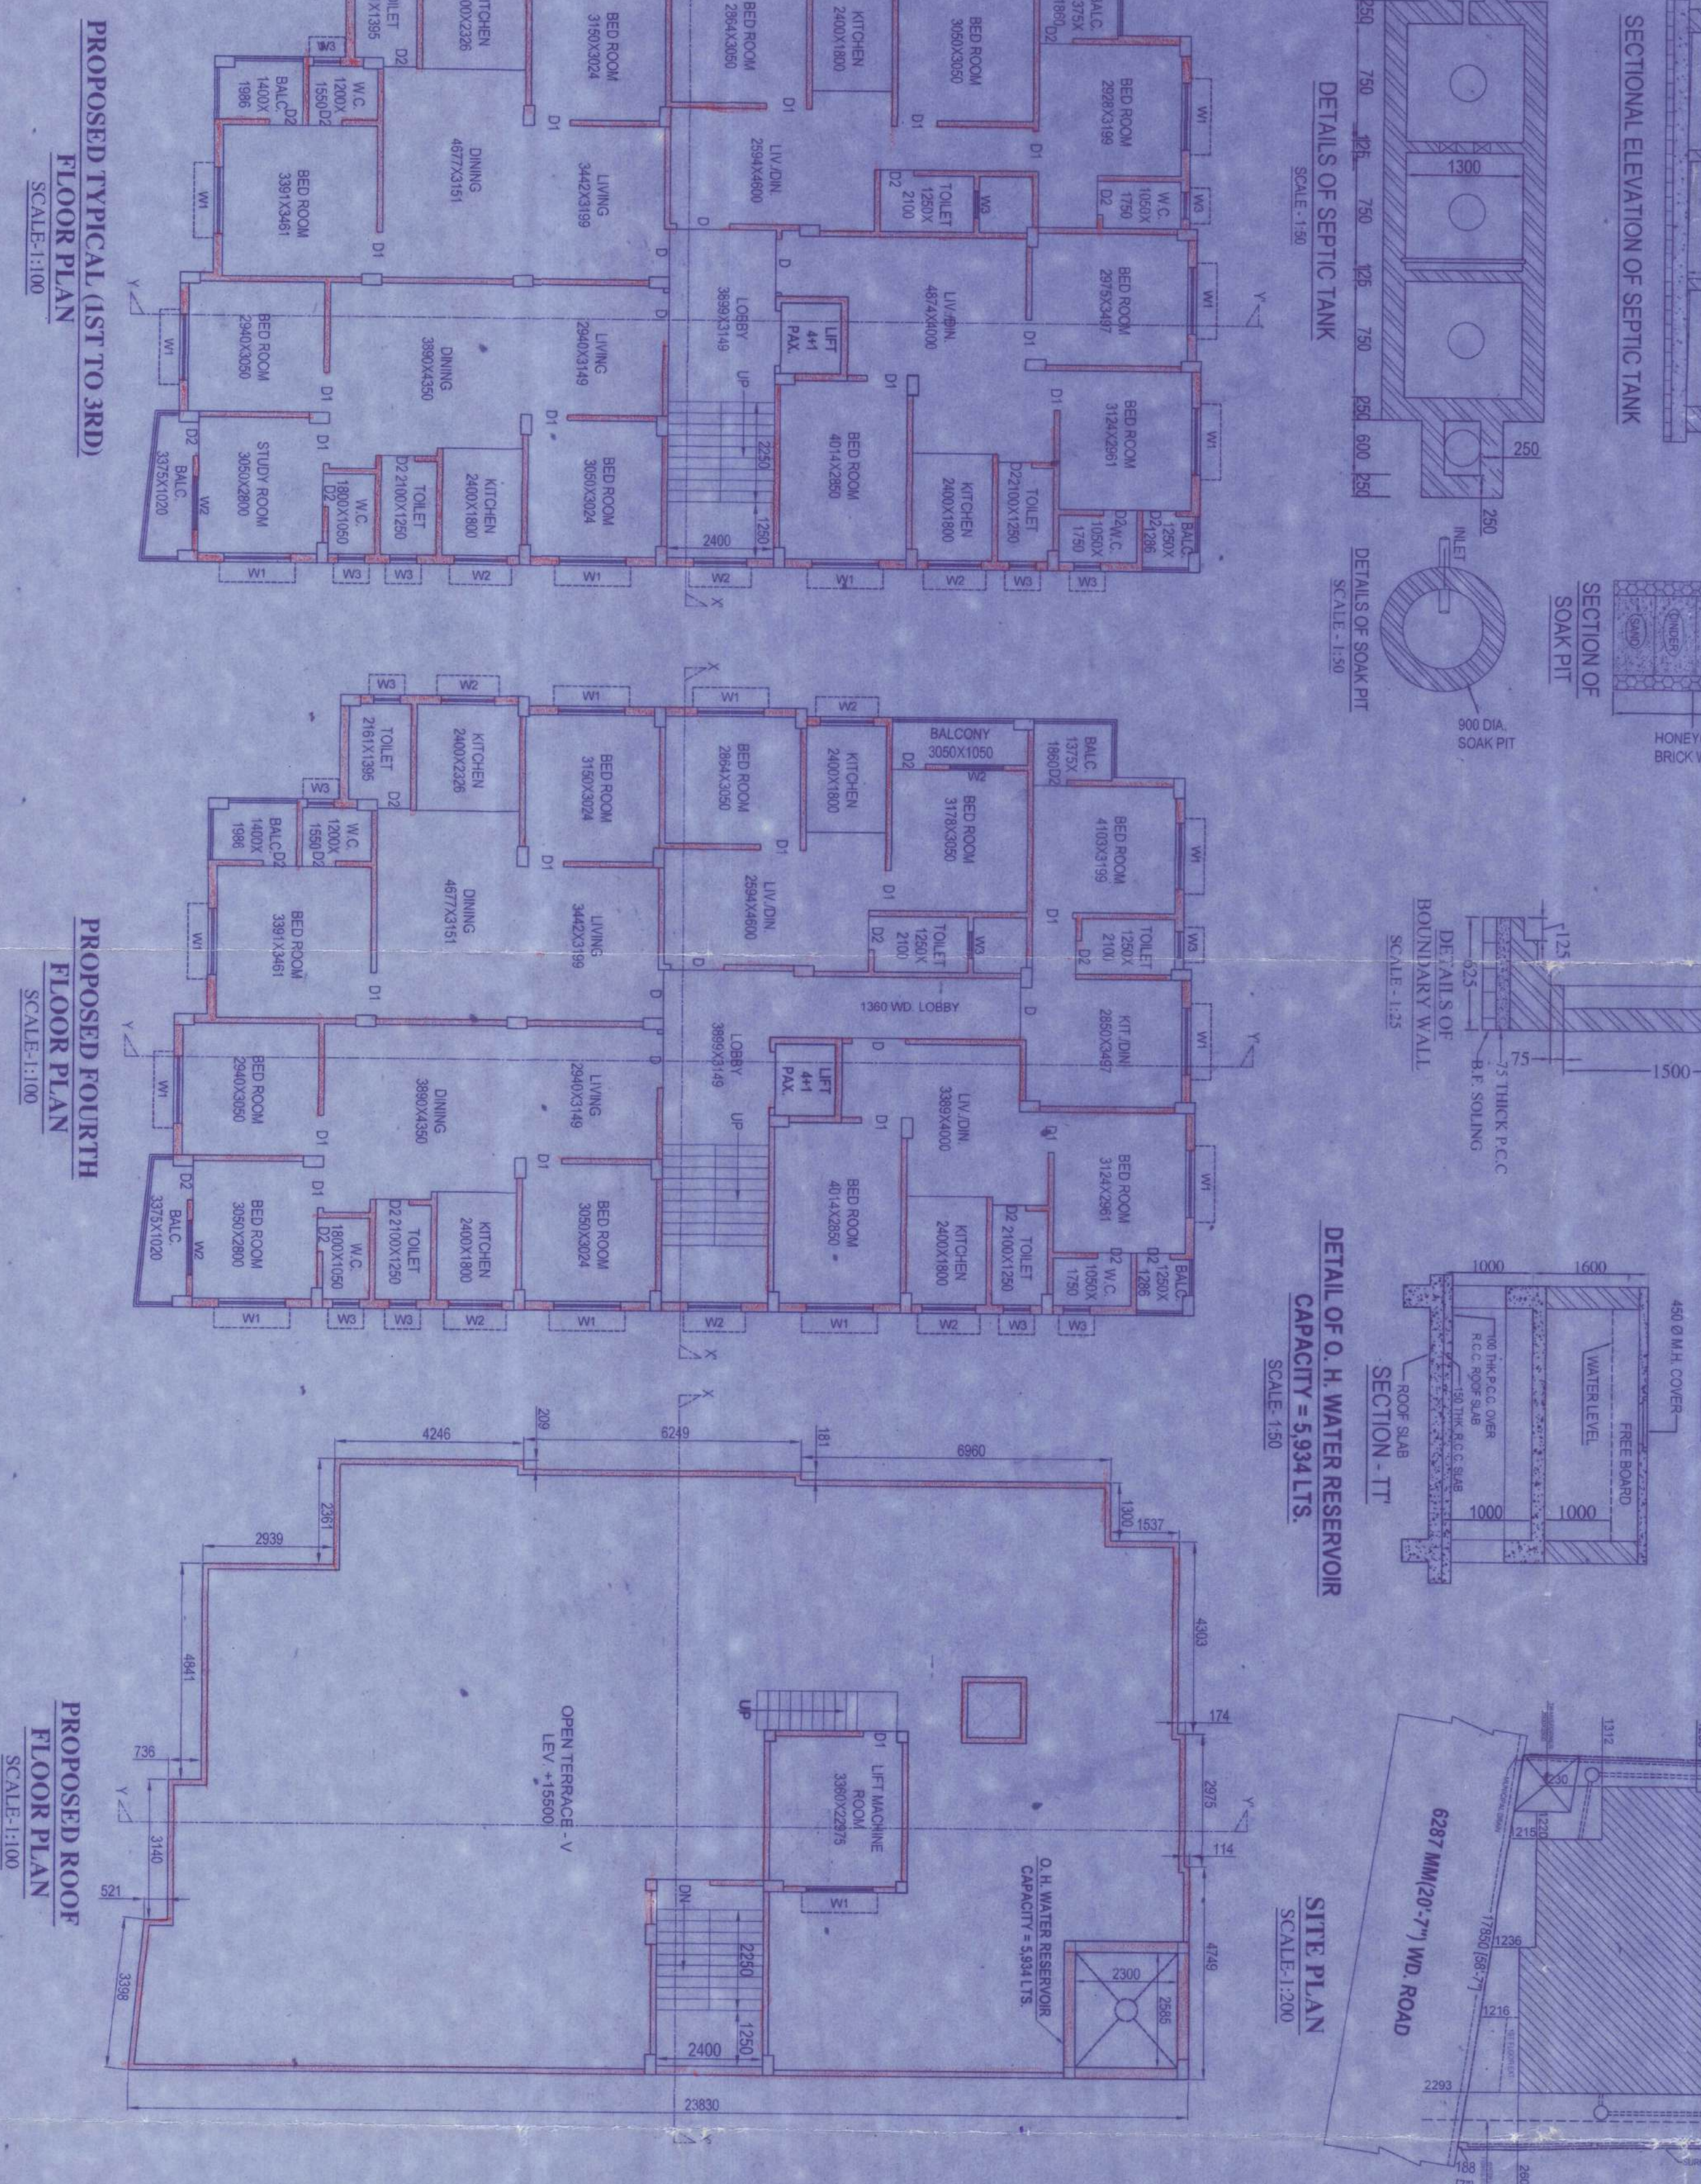
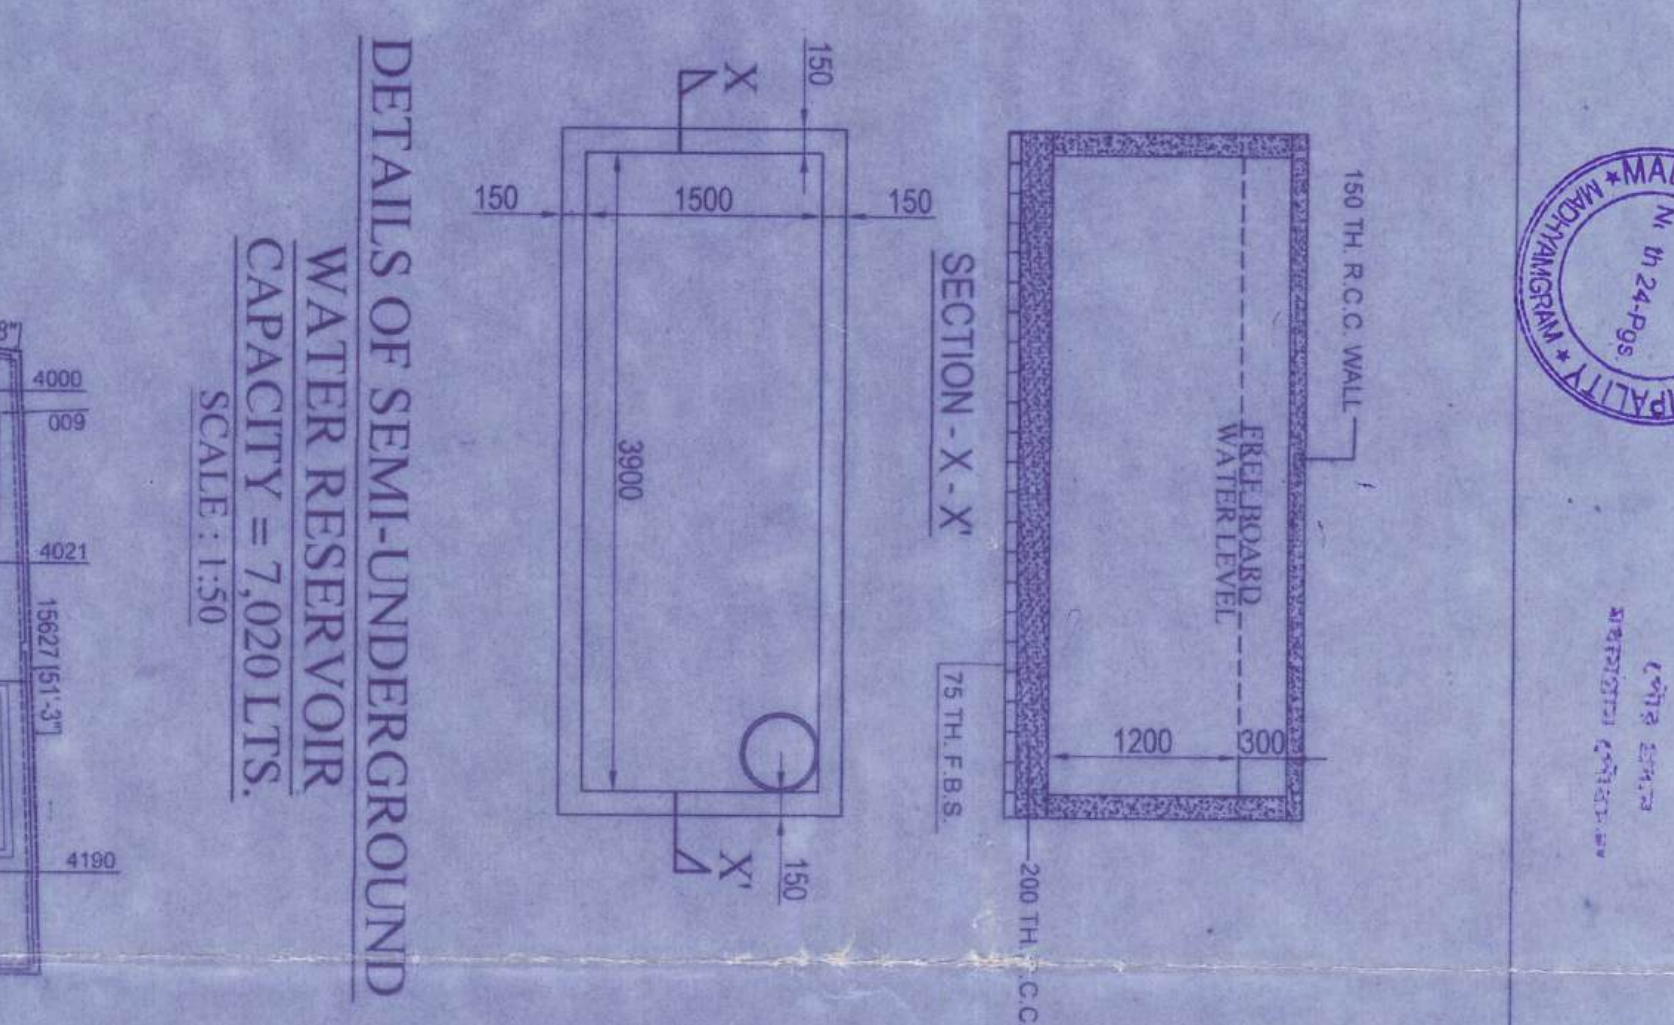


OFFICE USE ONLY

[illegible]

STATEMENT OF PLAN PROPOSAL			
01. TOTAL AREA OF LAND :-			
= 07 K, 09 CH, 08 SQFT. (AS PER AVIA CAMAVATION)			
07 K, 03 CH, 20 SQFT, 08,5105 SQFT. (AS PER PHA)			
02. GROUND COVER AGE :- 264.84 SQ.M OR 3173.66 SFT. (6.100%)			
03. TOTAL HEIGHT OF THE BUILDING :- 15.5 M.			
COVERED AREA	SQ.M	SQ.FT.	
a) GROUND FLOOR (CAR PARKING)	166.52	1689.78	
b) GROUND FLOOR (RESI.)	95.91	1032.37	
c) GROUND FLOOR (COMMERCIAL)	21.79	224.55	
d) GROUND FLOOR (COMMON AREA)	18.27	196.86	
e) FIRST FLOOR (RESI.)	294.84	3172.66	
f) SECOND FLOOR (RESI.)	294.84	3172.66	
g) THIRD FLOOR (RESI.)	294.84	3172.66	
h) FOURTH FLOOR (RESI.)	294.84	3172.66	
TOTAL COVERED AREA	1471.85	15843	

SL. NO.	DESCRIPTION	SIZE	SP. ORIF. ATION
1	D	1300X2100	PANELLED DOOR
2	D1	900X2100	DOOR
3	D2	750X2100	DOOR
4	W1	1500X1350	PAINTED WINDOW
5	W2	900X1350	DOOR
6	W3	600X600	DOOR
7	W4	450X600	DOOR

02. ALL EXTERNAL WALLS ARE TO BE FINISHED WITH A COLOUR COORDINATING WITH THE STAINED STAFFED.

03. ALL EXTERNAL WALLS ARE TO BE FINISHED WITH A COLOUR COORDINATING WITH THE STAINED STAFFED.

04. THE DEPTH OF S.C. W.M. & S.PITCHING SHALL NOT EXCEED THE FOLLOWING CONDITIONS:

05. BRICK WORK: 200 MM WITH NORTH 15 & 6 BRICK WORK 250 MM WITH NORTH 15 &

06. ALL R.C. WORKS INCLUDING FOUNDATION AND

07. GRADE OF STEEL IS 16 IS. CODE 1984-1979

08. GRADE OF STEEL IS 16 IS. CODE 1984-1979

09. ALL CONSTRUCTION MATERIALS WILL BE TAKEN AT THE TIME OF CONSTRUCTION.

10. OTHERS ITEMS WILL BE AS SPECIFIED

COLOR SPECIFICATION

EXISTING AREA - YELLOW	
SURFACE DRAIN	
ROAD	
WATER LINE	

THE 50,000-SQ-FT TPA, ELEVATION 3, SECTIONS 310, 340 AND 311, AND THE CRITICAL FACILITIES OF THE PROPOSED BUILDING ON LOT NO. 128, STREET ADDRESS 310, WARD NO. 1, UNDER THE JURISDICTION OF MADHAWANAPALLE MUNICIPAL CORPORATION AREA, ARAVALI INDUSTRIAL TOWNSHIP AUTHORITY HAVE BEEN APPROVED BY THE TPA. THE PROPOSERS UNDER THE WEST BANGALORE MUNICIPAL BUILDING RULES 2007, THIS IS ALSO TO CHECK THE COMPLIANCE OF THE PROPOSED BUILDING WITH THE RESPECTIVE AUTHORITY SUCH AS FIRE & EMERGENCY SERVICES DEPARTMENT, AIRPORT AUTHORITY, POLLUTION CONTROL BOARD, TELECOMMUNICATIONS DEPARTMENT ETC AS APPLICABLE IN THEIR REGARD. ABE REQUESTING TO ADVISE TO/ALTERNATION FOR SECURING APPROVAL OF THE PLAN TO CONSTRUCT/

CERTIFICATE OF STRUCTURAL STABILITY:-

WE HEREBY CERTIFIED THAT THE FOUNDATION AND SUPERSTRUCTURE OF THE BUILDING PROPOSED FOR CONSTRUCTION ON LOT NO. -128, STREET- SRINAGAR 3 MO. WARD NO.-7, UNDER THE JURISDICTION OF MADHYAMBAHAI MUNICIPALITY AND NEIGHBORING AREA AUTHORITY, TOWNSHIP AUTHORITY HAVE BEEN PERSONALLY INSPECTED AND SO DESIGNED BY ME/US THAT WILL MAKE SUCH FOUNDATION AND SUPERSTRUCTURE SAFE IN ALL RESPECT, INCLUDING THE CONSIDERATION OF BEARING CAPACITY, SETTLEMENT, SOIL & OTHER CONDITIONS IN IT, ANY CONFORMING TO ALL STIPULATIONS OF ALL RELEVANT IS CODE OF PRACTICE AND NATIONAL BUILDING CODE.

MANJANNA CHATTERJEE
ESE NO 2091
K&K

ARCHAN MOHAMMAD
M.Tech. MDS, AMIE
Civil Engineering
Chartered Engineer
O.T.S No. 02/01/04 Engineering

SIGNATURE OF OWNER

 C.A. CONSTRUCTION
(A GROUP OF CIVIL ENGINEERS)

PARTIAL PLANS FLOOR PLANS, ELEVATION, SECTIONS & OTHER DETAILS DRAWN BY :- SANDIP CHECKED BY :- SCALE :- 1:100, 1:200, 1:50, 1:25 DATE :- SHEET NO. :- 1 OF 1	 Nirma Construction & Development Corporation Ltd. Plot No. - 84/2D, G-40, SECTOR-205
--	--