




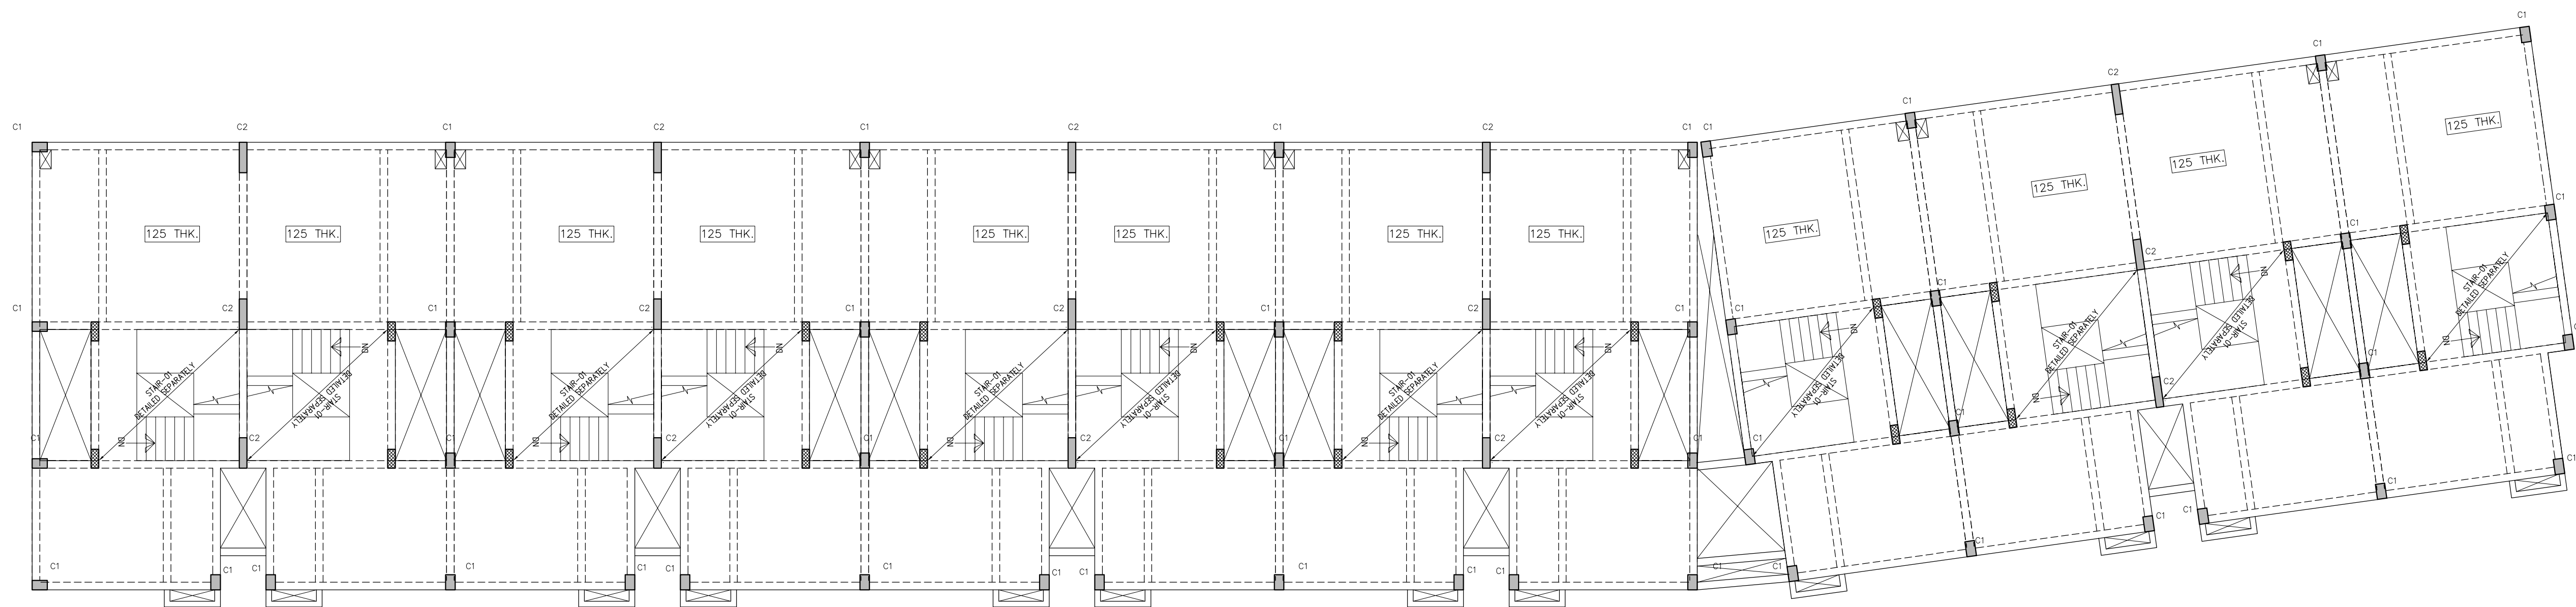

ROOF LAYOUT
ALL SLAB THK ARE 110MM UNLESS OTHERWISE MENTIONED
SCALE 1:100

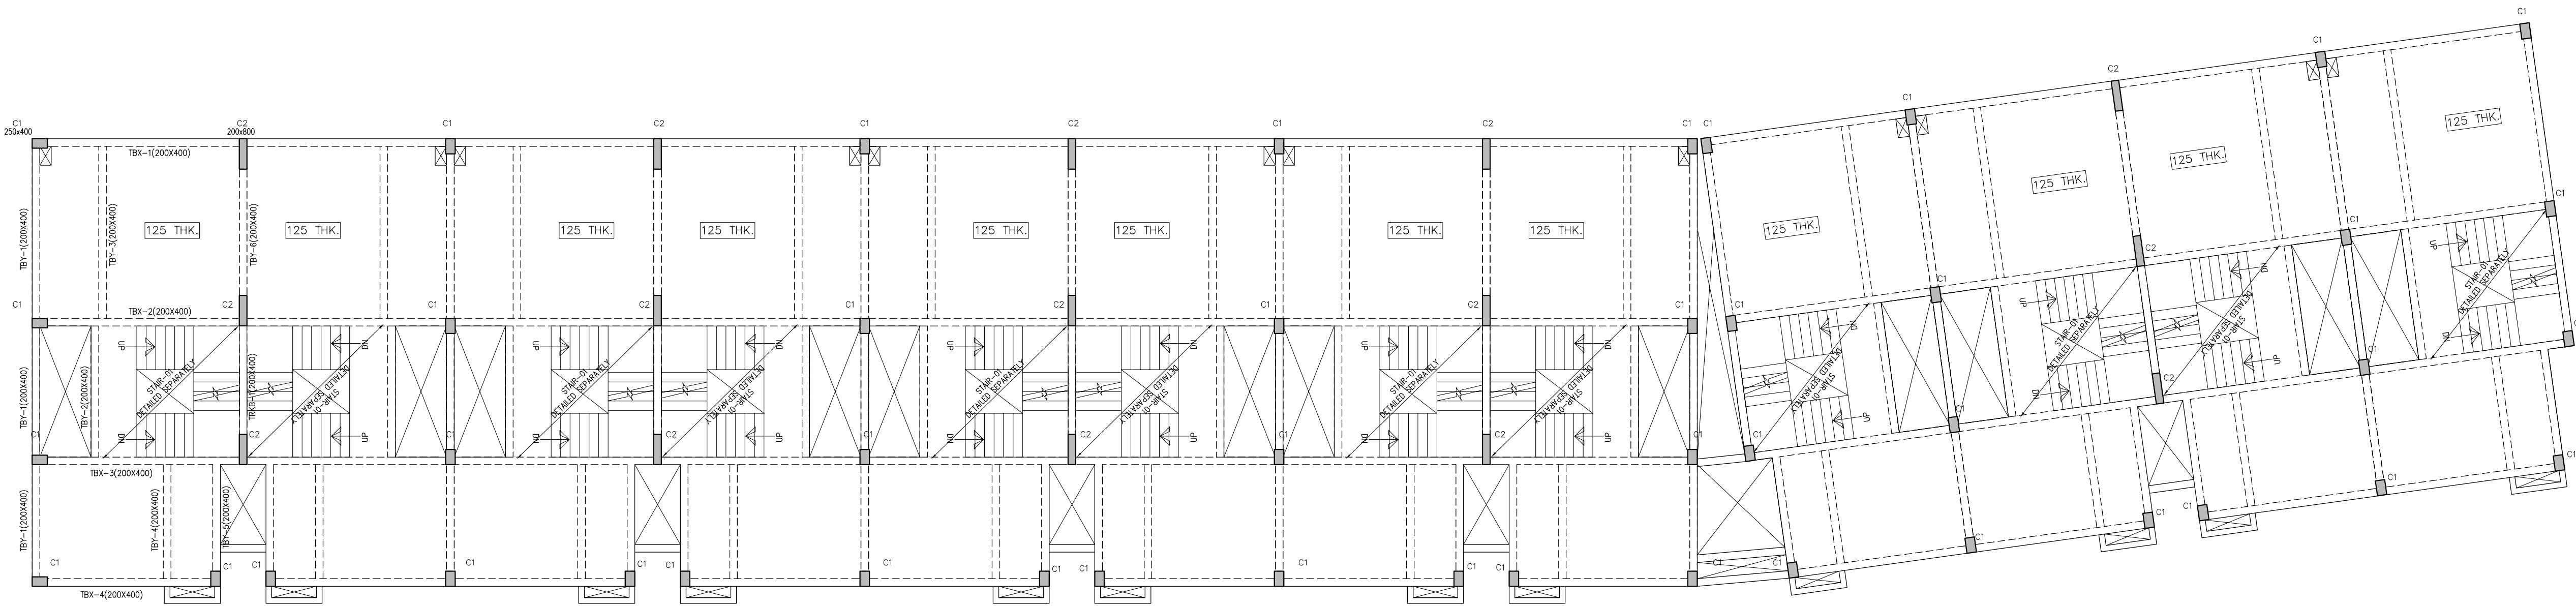

TYPICAL FLOOR LAYOUT
ALL SLAB THK ARE 110MM UNLESS OTHERWISE MENTIONED
SCALE 1:100

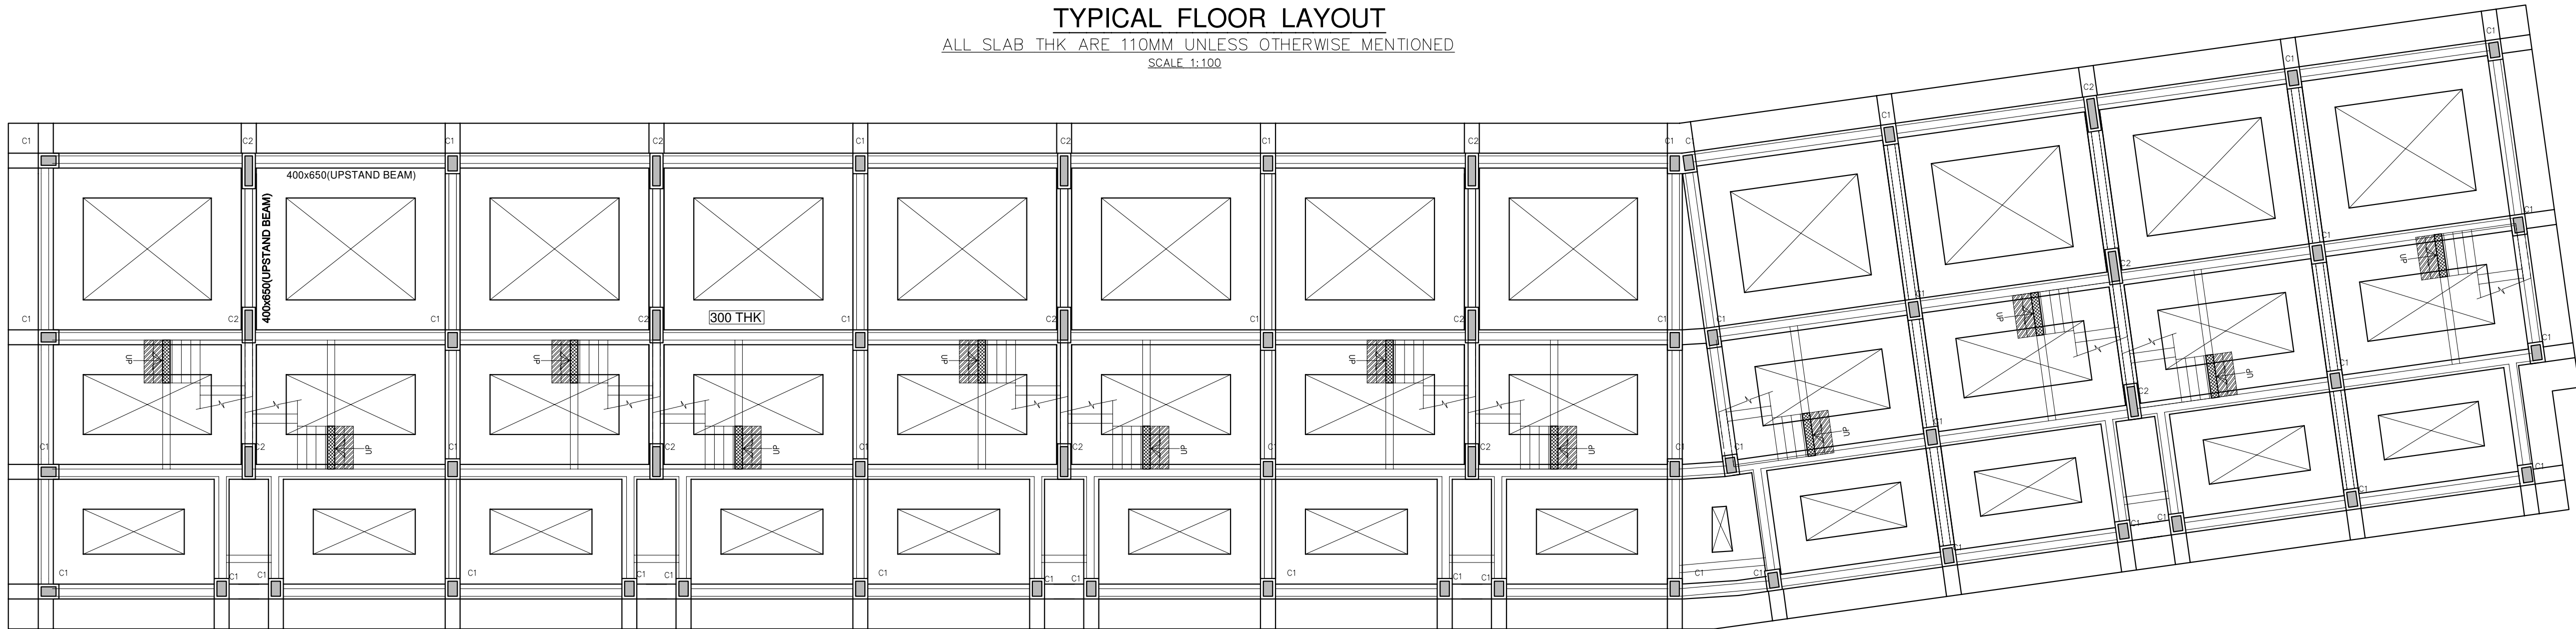

FOUNDATION & TIE BEAM LAYOUT
SCALE 1:100

NOTE:
• ALL DIMENSIONS ARE IN MM.
• ALL EXTERNAL WALLS ARE 200MM THICK & ALL 100MM THICK, UNLESS OTHERWISE MENTIONED.
• FLY ASH AND FLY ASH BASED MATERIAL WILL BE USED.
• SOLAR ENERGY OF 1% OF THE CONNECTED LOADS PROJECT.



SIGNATURE OF OWNER(S)

DECLARATION OF E.B.A.

I HAVE CERTIFIED ON THE PLAN ITSELF WITH FULL RESPONSIBILITY THAT BUILDING RULES 2007 AS AMENDED FROM TIME TO TIME AND THAT THE SITE CONDITIONS INCLUDING THE ADJUTING ROAD CONFORM WITH THE PLAN AND THAT IT IS A BUILDABLE SITE AND NOT A TANK OR A FILLED UP LAND.

SIGNATURE OF ARCHITECT
SAUGATA MITTRA
BARCH, AIA
REG. NO.- CA/2002/29849

SIGNATURE OF STRUCTURAL REVIEWER
UTPAL SANTRA
B.C.E., M.C.E (STRUCTURE)
F.I.E - F 1212601
KMC EMPANELLED STRUCTURAL
REVIEWER NO.ESR-(I)58/10

CERTIFICATE OF STRUCTURAL STABILITY

I HEREBY DECLARE THAT THE FOUNDATION AND SUPER-STRUCTURE OF THE BUILDING PROPOSED FOR CONSTRUCTION ON PREMISES NO.-709 KUSUMBA, MOUZA-KUSUMBA, J.L. NO.-50, P.S.- SONARPUR, WARD NO.-7, L.R.KHATIAN NO - 2831, 2832, 2833,2834, R. S. DAG NO.- 1759, 1762, 1763, 1765, 1766,1767, L.R. DAG NO.- 1841, 1844,1845, 1847, 1848,1849 UNDER RAJPUR SONARPUR MUNICIPALITY, DIST.- 24 PGS. (SOUTH) HAVE BEEN SO DESIGNED BY ME THAT IT WILL MAKE SUCH FOUNDATION AND SUPER-STRUCTURE SAFE IN ALL RESPECT INCLUDING THE CONSIDERATION OF BEARING CAPACITY OF SOIL ETC.

SIGNATURE OF STRUCTURAL ENGINEER
ANKIT AGARWALA
M.E (STRUCT), B.C.E., AM-151224-5
E.S.E NO. 1/172 K.M.C.

PROJECT TITLE :

PROPOSED 2 NOS.G+II STORIED (HEIGHT -9.6 MTR.)
RESIDENTIAL BUILDING & G+I STORIED (HIGHT-6.4MTR)
CLUB HOUSE AT PREMISES NO. - 709 KUSUMBA, MOUZA - KUSUMBA,
J.L. NO. -50, P.S.- SONARPUR , WARD NO.- 7,
L.R.KHATIAN NO - 2831, 2832, 2833,2834, R. S. DAG NO.- 1759, 1762, 1763, 1765, 1766,1767, L.R. DAG NO.- 1841, 1844,1845, 1847, 1848,1849 UNDER RAJPUR SONARPUR MUNICIPALITY, DIST.- 24 PGS. (SOUTH)

BLOCK - A

FOUNDATION & TIE BEAM LAYOUT PLAN,TYPICAL
(1ST & 2ND) FLOOR PLANS & ROOF LAYOUT PLAN

PRINCIPAL
ARCHITECT:-

SQUARE CONSULTANCY SERVICES

3A, WEDDERBURN ROAD,
KOLKATA-700 029
EMAIL : architecture.square@gmail.com
WEB : www.squareconsultancyservices.com

PROJECT ARCHITECT :-


CONSULTANTS FOR HUMAN SETTLEMENT
UNIT NO. 609/610, SIXTH FLOOR, ACTIVE BUSINESS PARK,
54/10 D C DEY ROAD, KOLKATA-700015
E-MAIL : SAUGATA.SHELTER@gmail.com /
SHELTER010187@gmail.com
566 ANNA SALAI TEYNAMPET, CHENNAI-600018

Civil & Structural Consultant:

M N CONSULTANTS (Pvt). Ltd.
M N U CONSULTANTS (Pvt). Ltd.



ISO 9001 : 2008 CERTIFIED
MNC House
1516, Rajdanga Main Road,
Kolkata - 700 107
Phone:- (033) 40165700. Fax: (033) 2441 8083.
E-mail: mnconpl2008@gmail.com

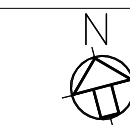

DEALT BY: L.K.DAS
SCALE : 1:100 OR AS SHOWN
DATE : 28.06.2023
DRG. NO.: SCP-II-CORP/01

OFFICE USE ONLY