


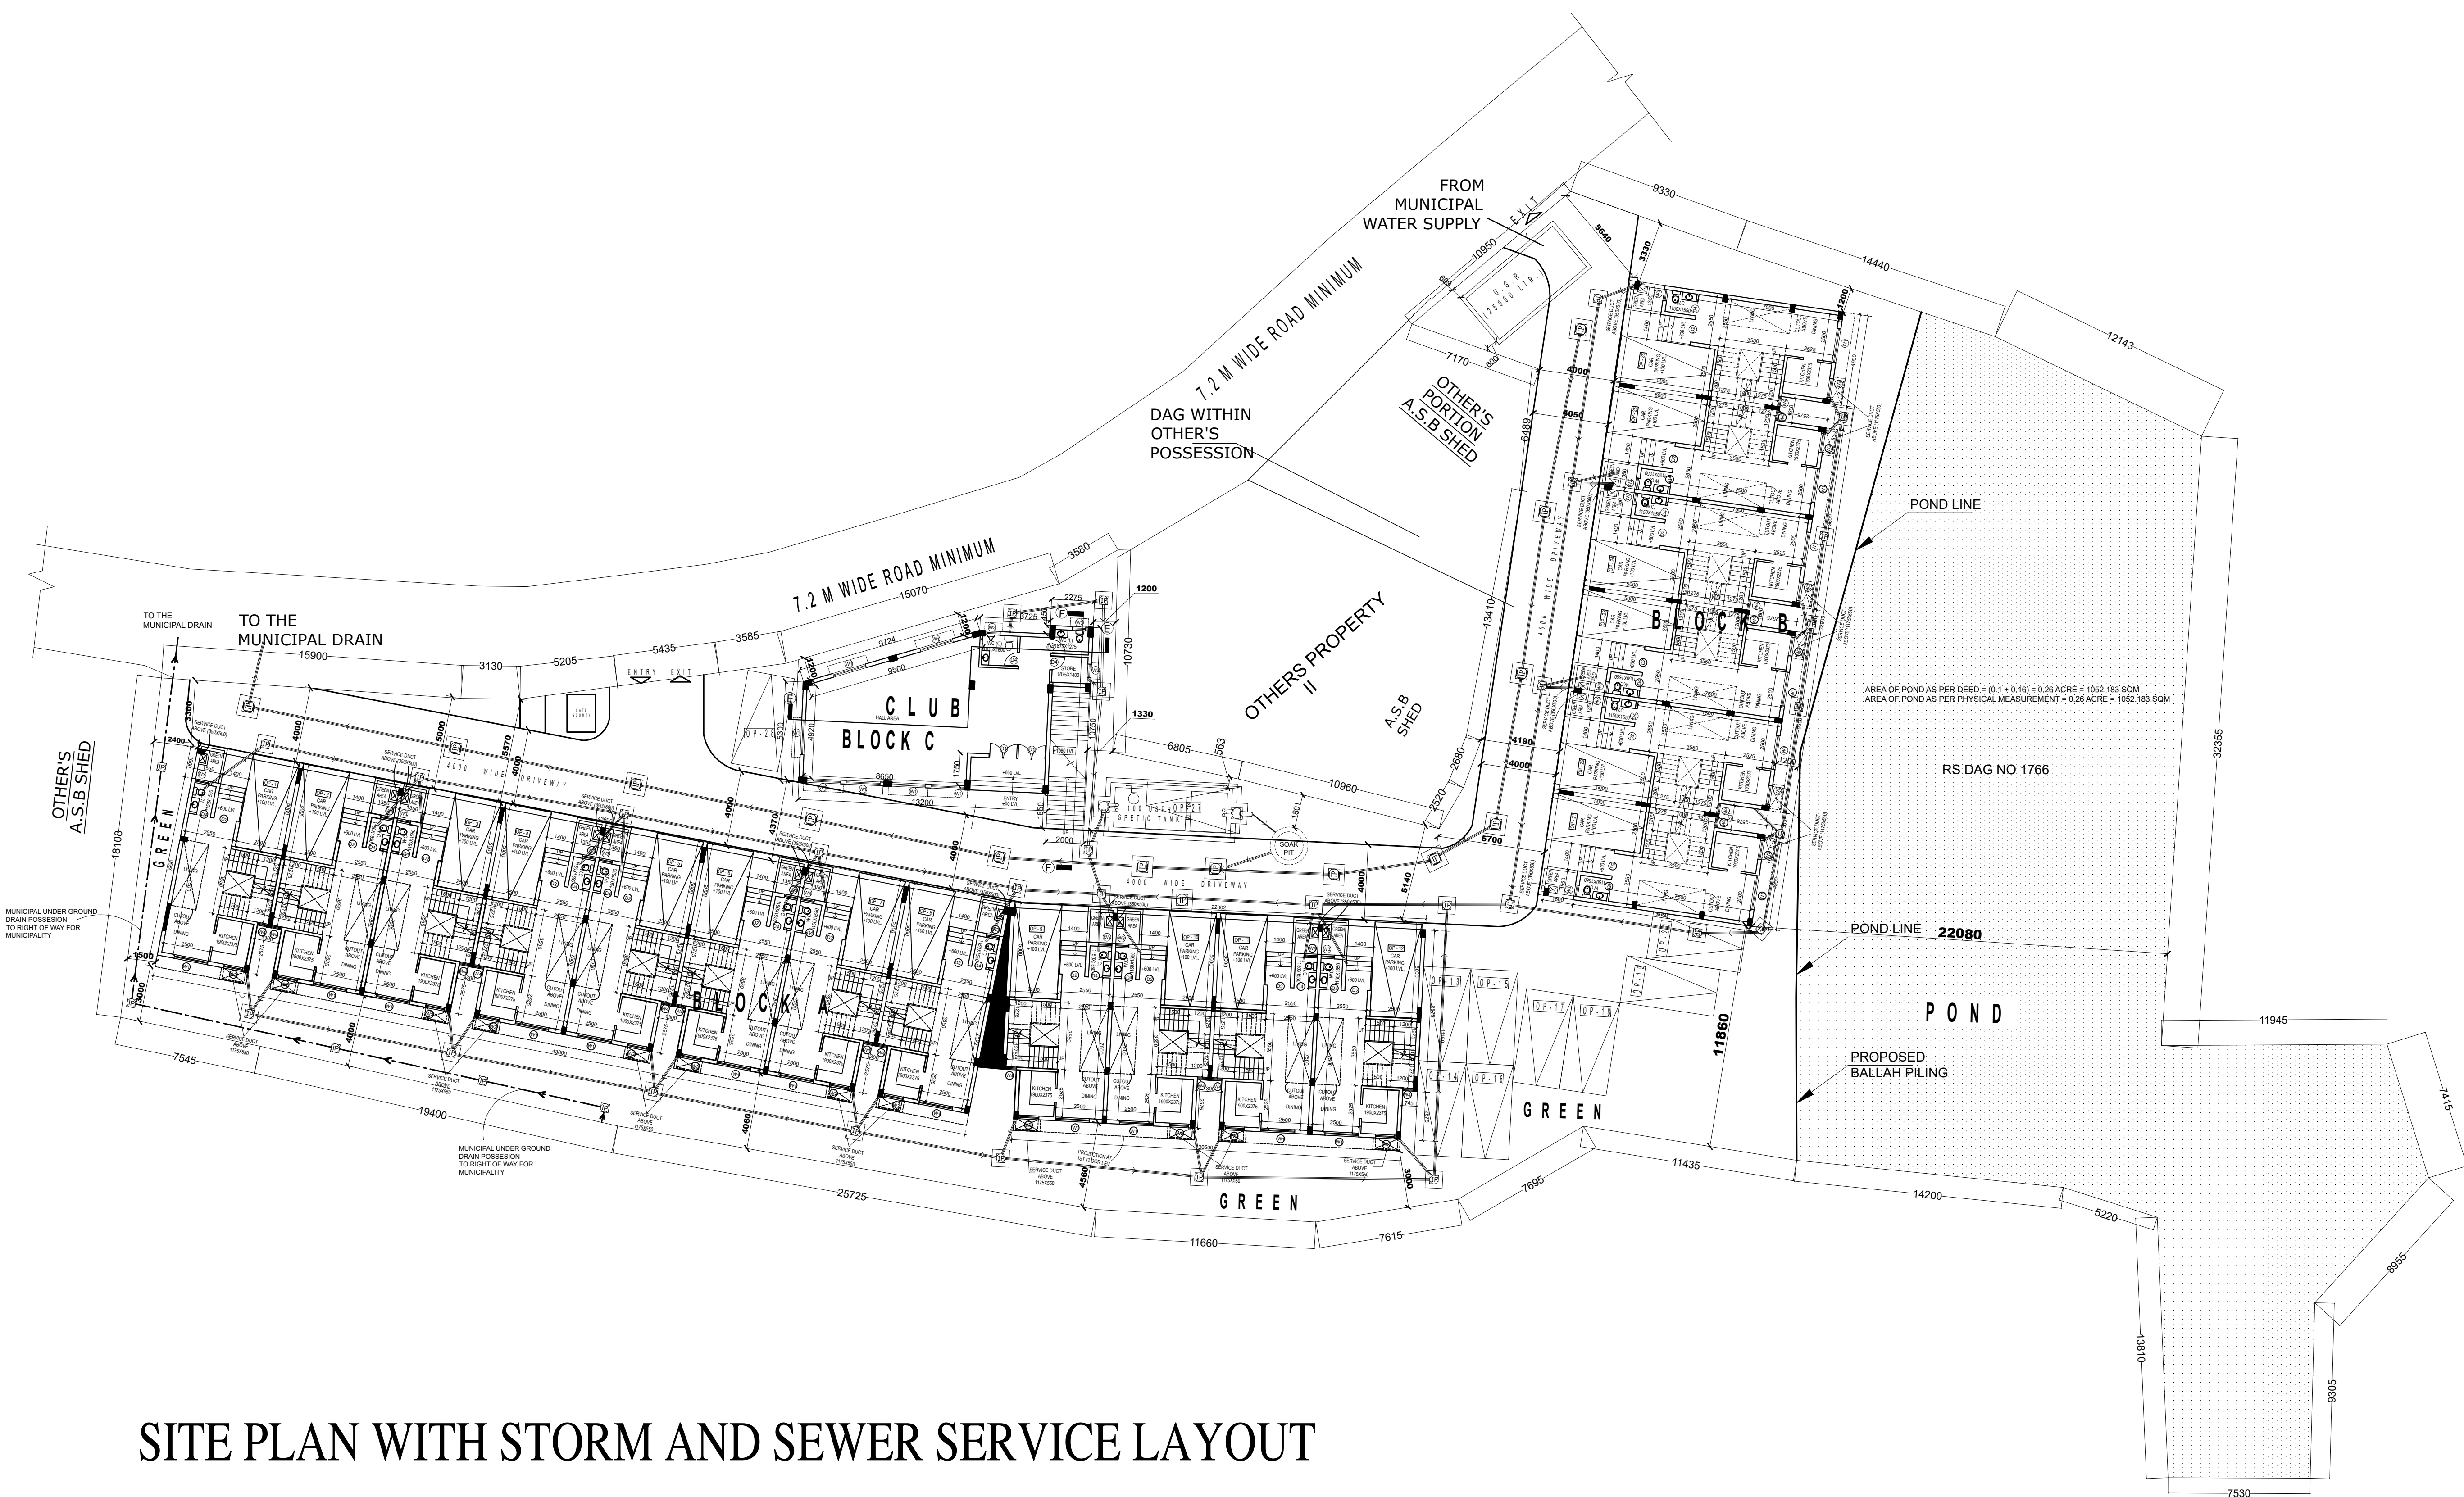

SITE PLAN WITH STORM AND SEWER SERVICE LAYOUT

NOTE:
ALL DIMENSIONS ARE IN MM.
ALL EXTERNAL WALLS ARE 200MM THICK & ALL INTERNAL WALLS ARE 100MM THICK, UNLESS OTHERWISE MENTIONED.
F.F.Y. ASS AND F.F.Y. ASS BASED MATERIAL WILL BE USED IN THE PROJECT.
* SOLAR ENERGY OF 1% OF THE CONNECTED LOAD WILL BE USED IN THIS PROJECT.

NAME OF OWNER(S)
SUGAM GRIHA NIRMAAN LIMITED

DECLARATION OF E.B.A.
I HAVE CERTIFIED ON THE PLAN ITSELF WITH FULL RESPONSIBILITY THAT BUILDING RULES 2007 AS AMENDED FROM TIME TO TIME AND THAT THE SITE CONDITIONS INCLUDING THE ADJUTING ROAD CONFORM WITH THE PLAN AND THAT IT IS A BUILDABLE SITE AND NOT A TANK OR A FILLED UP LAND.

NAME OF ARCHITECT
SAUGATA MITTRA
B.Arch., AIA
REG. NO. - C-2000229849

CERTIFICATE OF STRUCTURAL STABILITY
I HEREBY DECLARE THAT THE FOUNDATION AND SUPER-STRUCTURE OF THE BUILDING PROPOSED FOR CONSTRUCTION ON PREMISES NO.-709 KUSUMBA, MOUZA-KUSUMBA, J.L. NO.-50, P.S.- SONARPUR, WARD NO.-7, L.R.KHATIAN NO - 2831, 2832, 2833, 2834, R. S. DAG NO.- 1759, 1762, 1763, 1765, 1766, 1767, L.R. DAG NO.- 1841, 1844, 1845, 1847, 1848, 1849 UNDER RAJPUR SONARPUR MUNICIPALITY, DIST.- 24 PGS. (SOUTH) HAVE BEEN SO DESIGNED BY ME THAT IT WILL MAKE SUCH FOUNDATION AND SUPER-STRUCTURE SAFE IN ALL RESPECT INCLUDING THE CONSIDERATION OF BEARING CAPACITY OF SOIL, ETC.

NAME OF STRUCTURAL ENGINEER
ANKIT AGARWALA
M.E (STRUCT.), B.C.E., AM-151224-5
E.S.E NO. 1/172 K.M.C.

SCHEDULE OF DOORS			
TYPE	WIDTH	HEIGHT	REMARKS
D1	1500	2100	CLUB ENTRANCE
D2	1200	2100	ENTRANCE
D3	800	2100	BED ROOMS
D4	800	2100	BALCONY
D5	750	2100	TOILET

SCHEDULE OF WINDOWS			
TYPE	WIDTH	HEIGHT	REMARKS
W1	1800	1350	750
W2	1000	1200	900
W3	750	600	1050
W4	500	1000	900

PROJECT TITLE :

PROPOSED 2 NOS.G+H STORIED (HEIGHT -9.75 MTR.) RESIDENTIAL BUILDING & G+1 STORIED (HIGHT-6.895MTR) CLUB HOUSE AT PREMISES NO. - 709 KUSUMBA, MOUZA - KUSUMBA, J.L. NO. -50, P.S.- SONARPUR (OLD) NARENDRAPUR (NEW), WARD NO.- 7, L.R.KHATIAN NO - 2831, 2832, 2833, 2834, R. S. DAG NO.- 1759, 1762, 1763, 1765, 1766, 1767, L.R. DAG NO.- 1841, 1844, 1845, 1847, 1848, 1849 UNDER RAJPUR SONARPUR MUNICIPALITY, DIST.- 24 PGS. (SOUTH)

SHEET TITLE

SITE STORM AND SEWER SERVICE LAYOUT

PRINCIPAL ARCHITECT:-




3A,WEDDERBURN ROAD,
KOLKATA-700 029
EMAIL: architecture.square@gmail.com
WEB : www.squareconsultancyservices.com

PROJECT ARCHITECT :-



CONSULTANTS FOR HUMAN SETTLEMENT
UNIT NO. 608610, SIXTH FLOOR, ACTIVE BUSINESS PARK,
54/10 D C BEY ROAD, KOLKATA-700015
E-MAIL : SAUGATA.SHELTER@GMAIL.COM /
SHELTER010187@GMAIL.COM
Patna : Flat No 101, Siram Complex, Punal Chawh, Patna 800001

 

DEALT BY: SUMAN
SCALE : 1:100 OR AS SHOWN
DATE : 08.03.2024
DRG. NO.: KUSRSMBLOCK-A.B.CH001

OFFICE USE ONLY

