




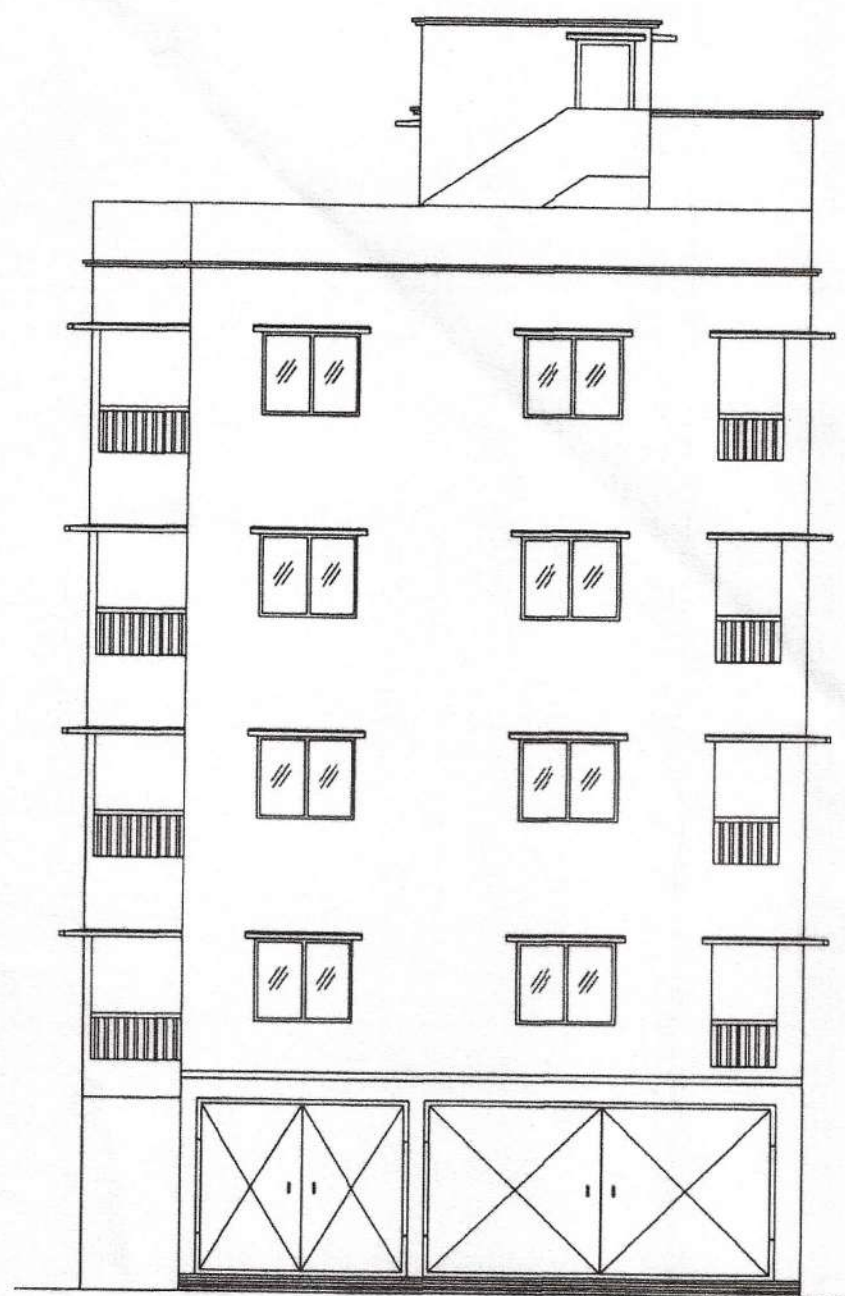

FRONT ELEVATION
SCALE 1:100

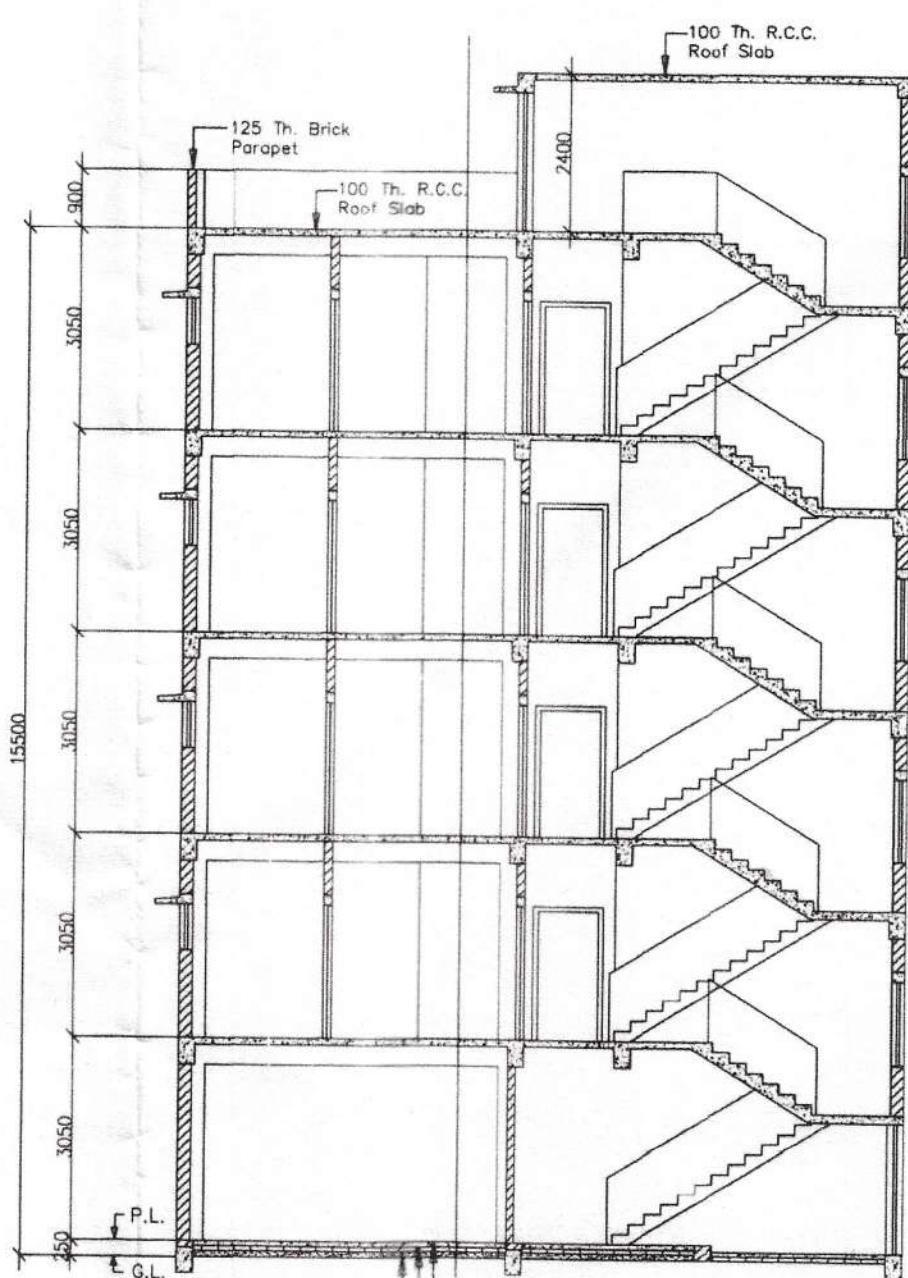

SECTION A-A
SCALE 1:100

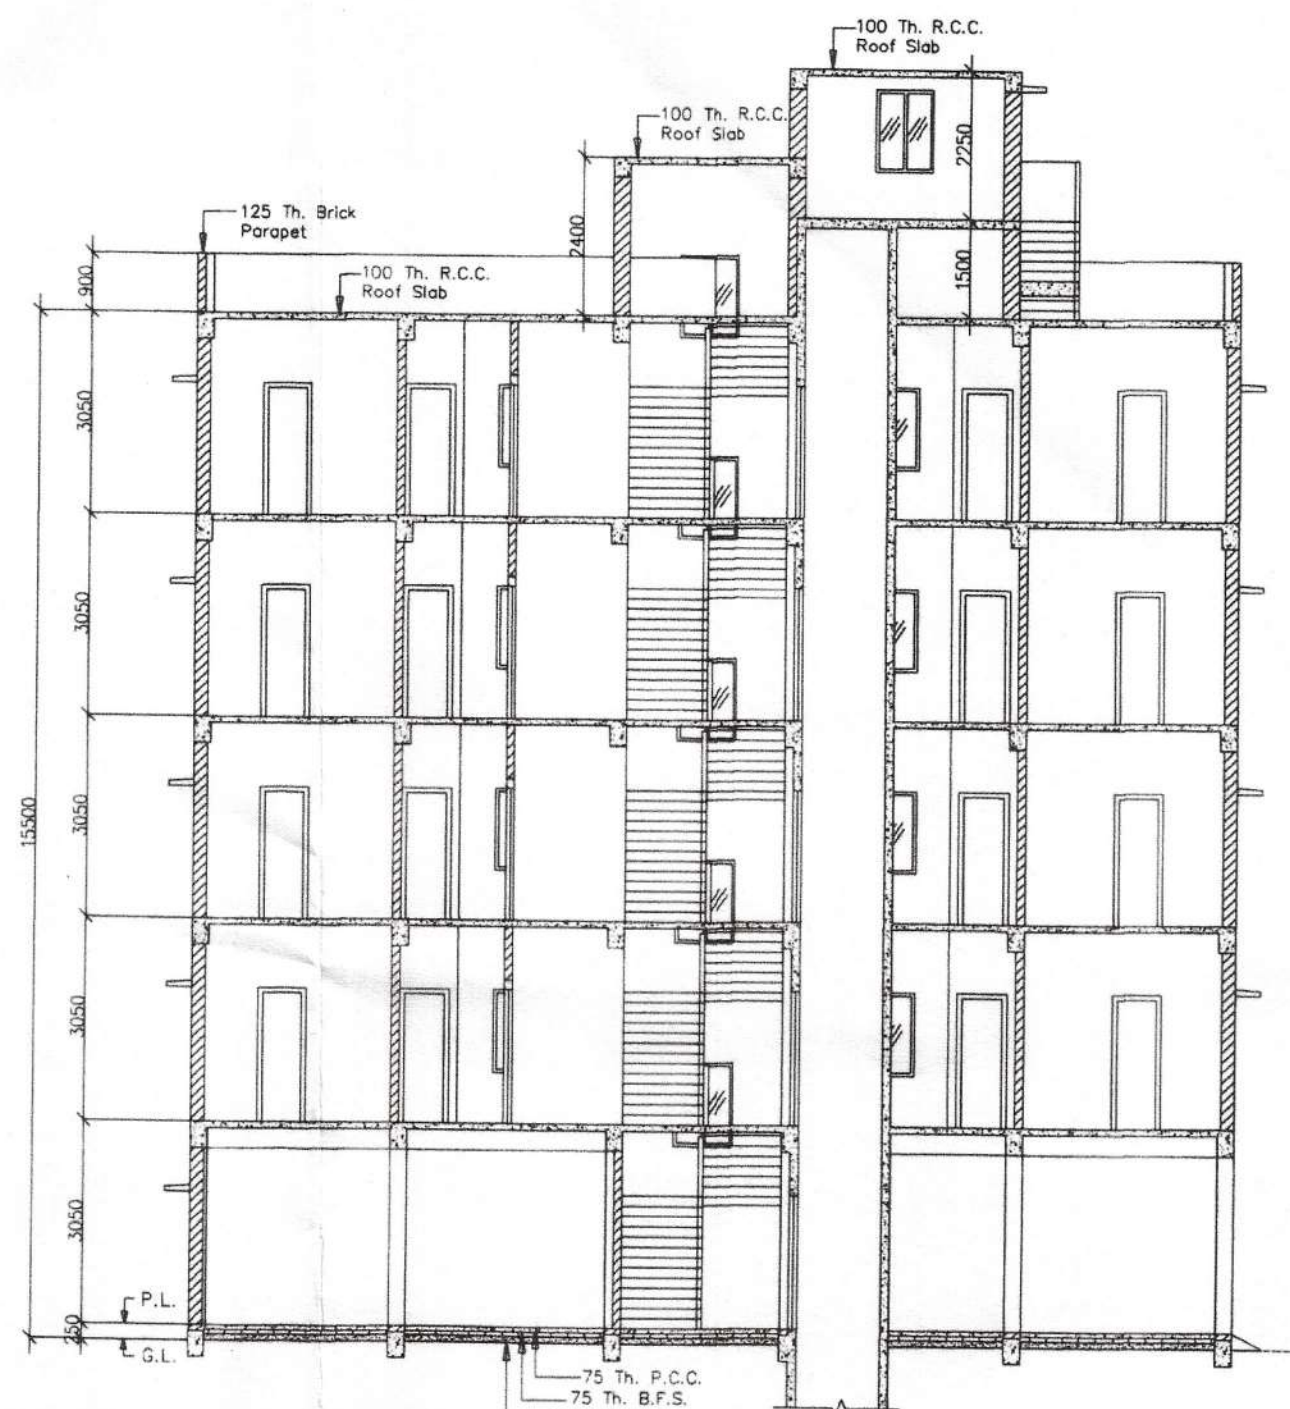

SECTION B-B
SCALE 1:100

PROPOSED G+4 STORIED RESIDENTIAL FLAT BUILDING PLAN ALONG WITH SANITARY SYSTEM OF 1) TAPATI DEB, 2) JOYDEEP DEB & 3) RAHUL DEB AT PLOT NO.- A & B, L.R. DAG NO.- 2255, L.R. KHATIAN NOS.- 817, 1443 & 2007, MOUZA - MASUNDA, J.L. NO.- 34, R.S. NO.- 96, HOLDING NO.- 340, WARD NO.- 05, P.S.- NEW BARRACKPORE, DIST.- NORTH 24 PARGANAS, UNDER NEW BARRACKPORE MUNICIPALITY, KOL.- 700131.

AREA OF LAND :
05 K.- 04 CH.- 00 SFT. (351.17 SQM.) AS PER DEED
05 K.- 00 CH.- 00 SFT. (334.45 SQM.) AS PER MUTATION
05 K.- 00 CH.- 00 SFT. (334.42 SQM.) AS PER SITE


COVERED AREA :-
GROUND FLOOR :
CAR PARKING : 154.49 SQM.
STAIR & LIFT : 18.63 SQM.
FIRST FLOOR : 173.12 SQM.
SECOND FLOOR : 173.12 SQM.
THIRD FLOOR : 173.12 SQM.
FOURTH FLOOR : 173.12 SQM.
TOTAL AREA = 865.60 SQM.

ALL DIMENSION ARE IN MM.

SCHEDULE OF DOOR & WINDOW


DOORS		WINDOWS	
SL. NO.	SIZE	SL. NO.	SIZE
D1	1050 X 2000	W1	1500 X 1250
D2	900 X 2000	W2	1200 X 1250
D3	750 X 2000	W3	900 X 1250
		W4	800 X 700

ARCH. VIEW
ARCHITECTS, PLANNERS & ENGINEERS
97/A, MUNICIPALITY MARKET (1ST. FLOOR),
MADHYAMGRAM, KOLKATA- 700129.
MOB: 9903347265, 8017574759

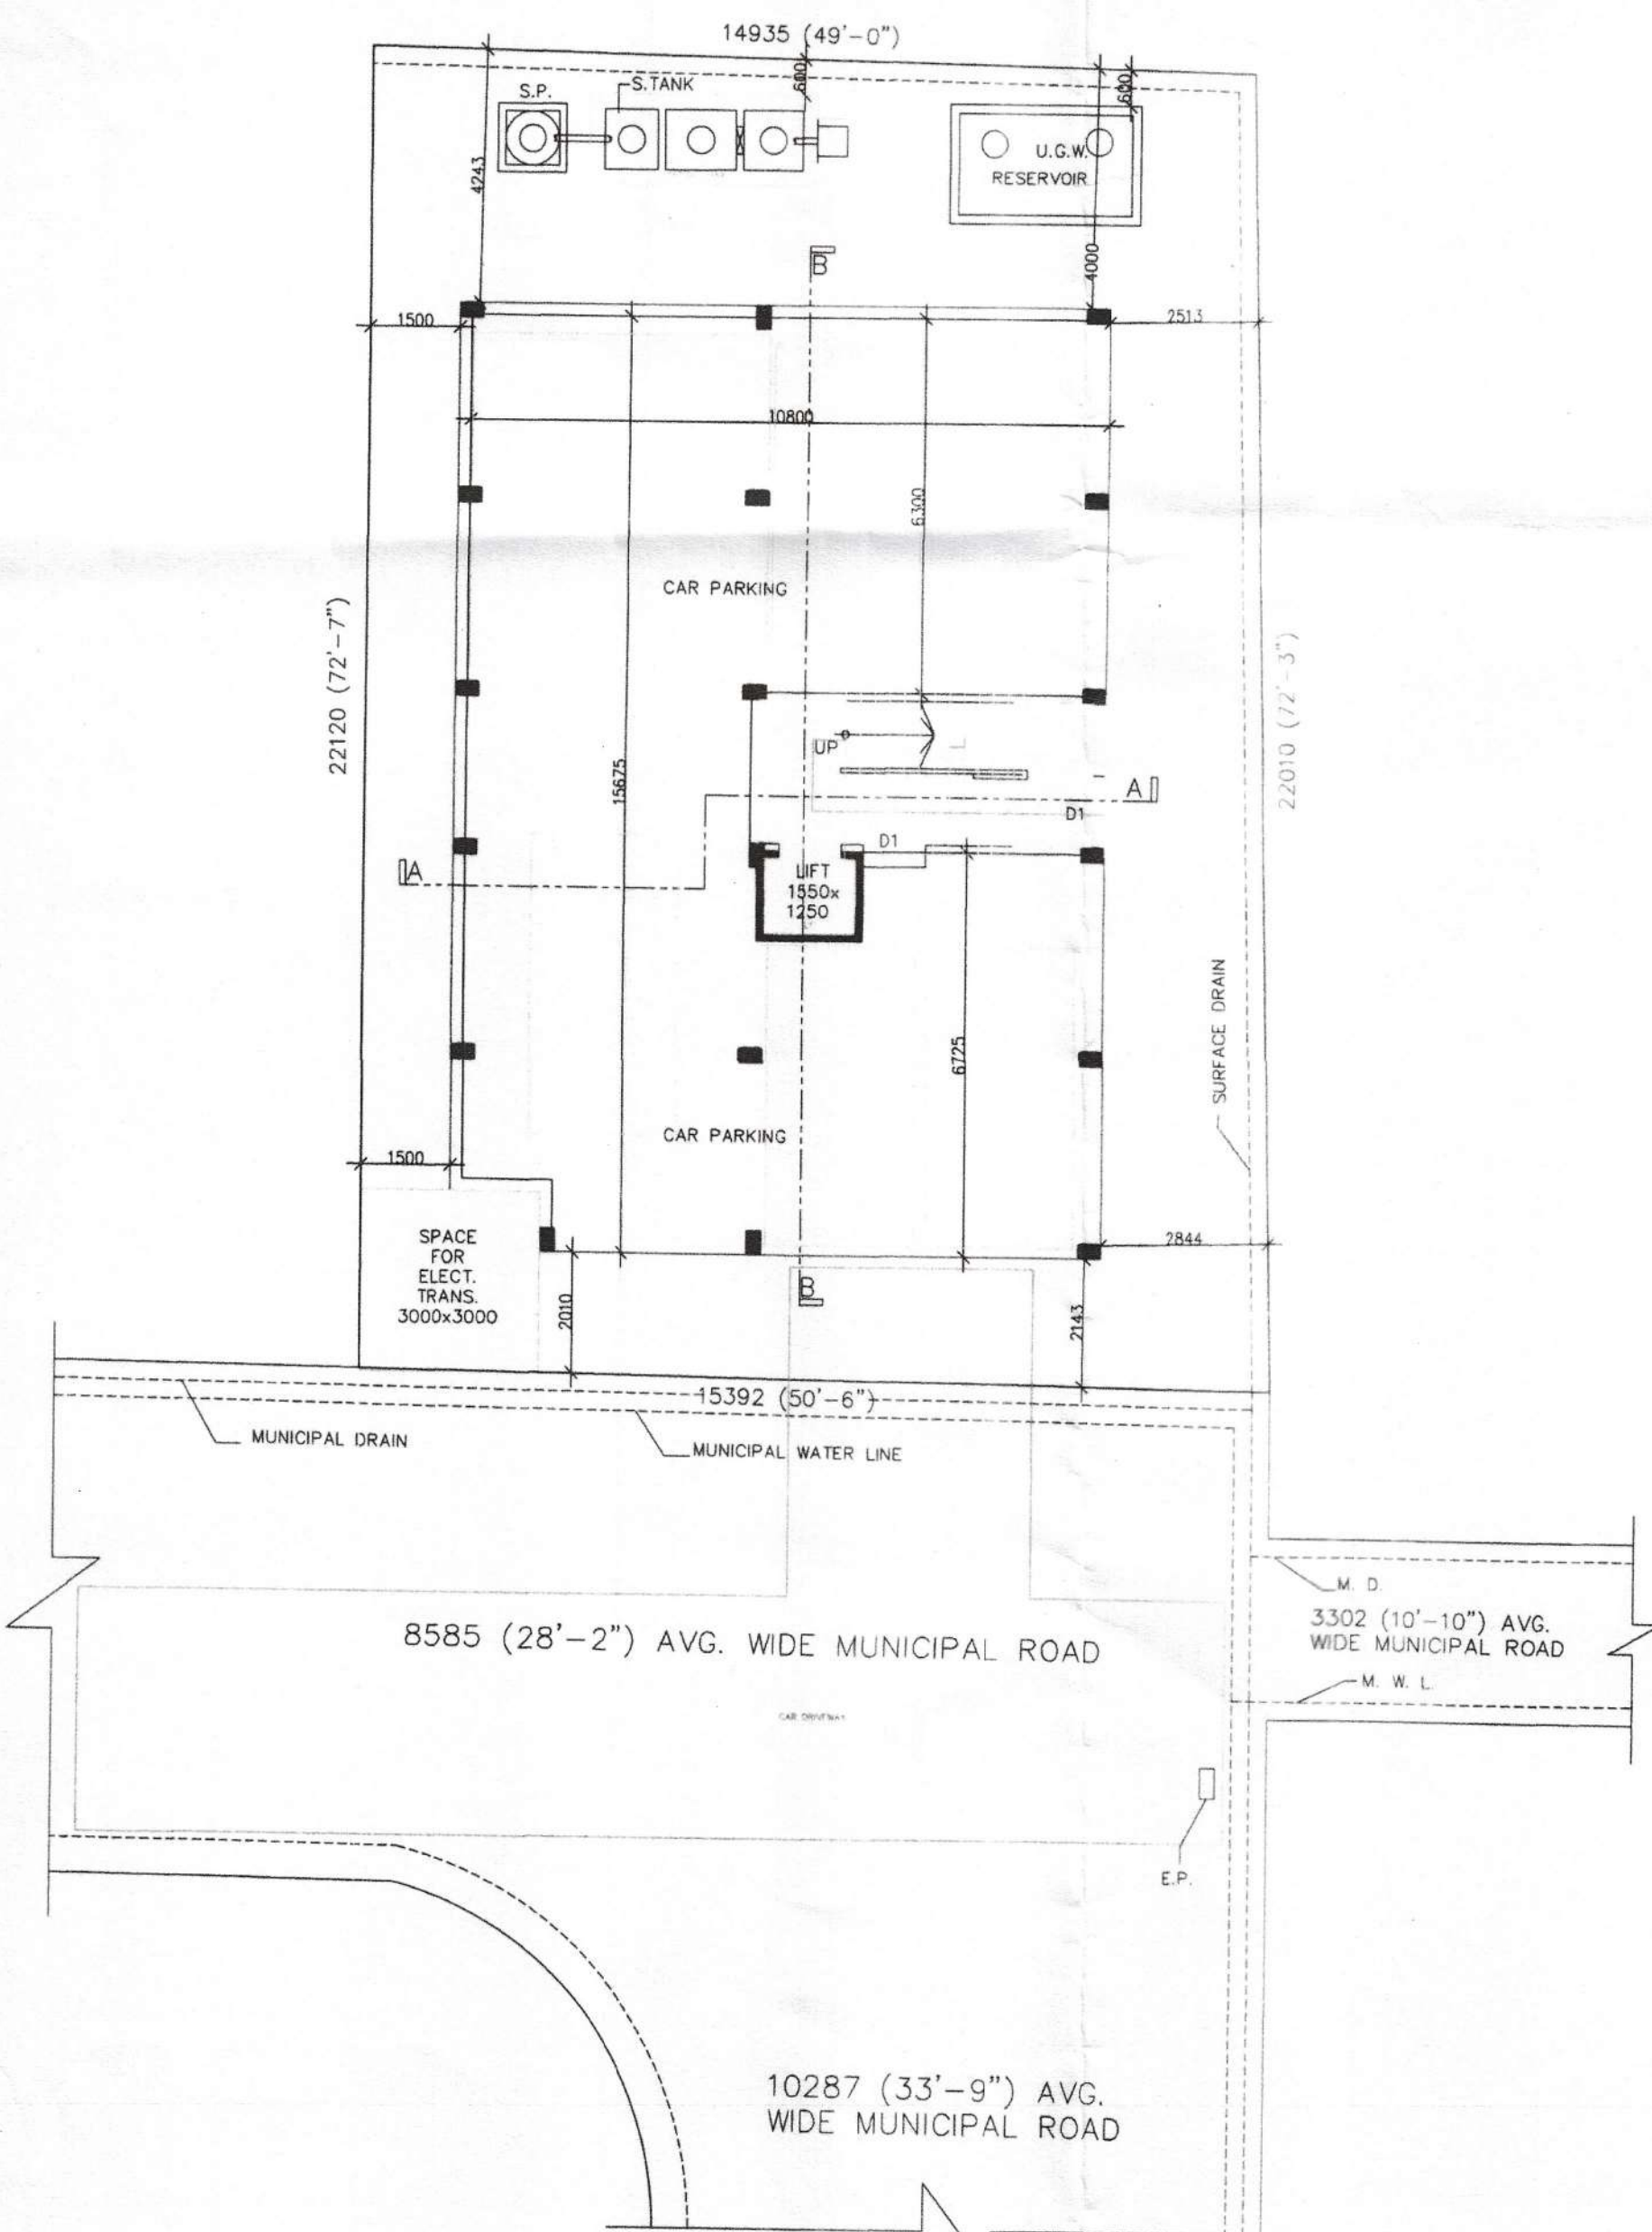


GROUND FLOOR PLAN
SCALE 1:100
FLOOR-PARKING


Signature valid

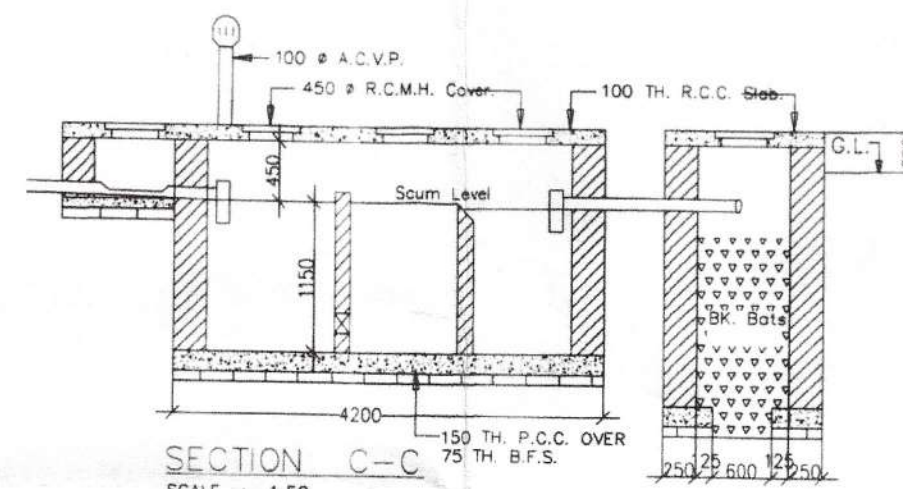


SECTION C-C
SCALE 1:50

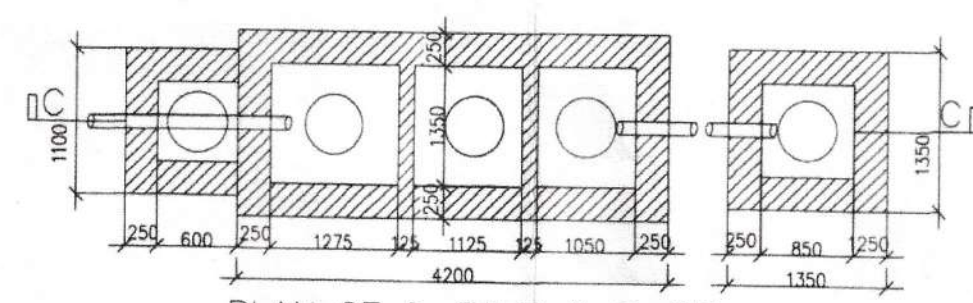


PLAN OF S. TANK & S. PIT
SCALE 1:50

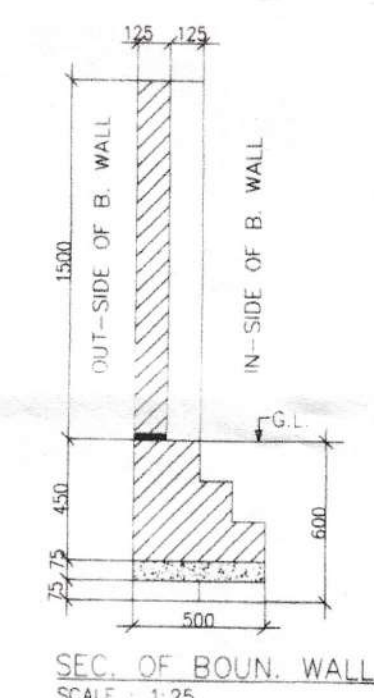


SEC. OF BOUN. WALL
SCALE 1:25

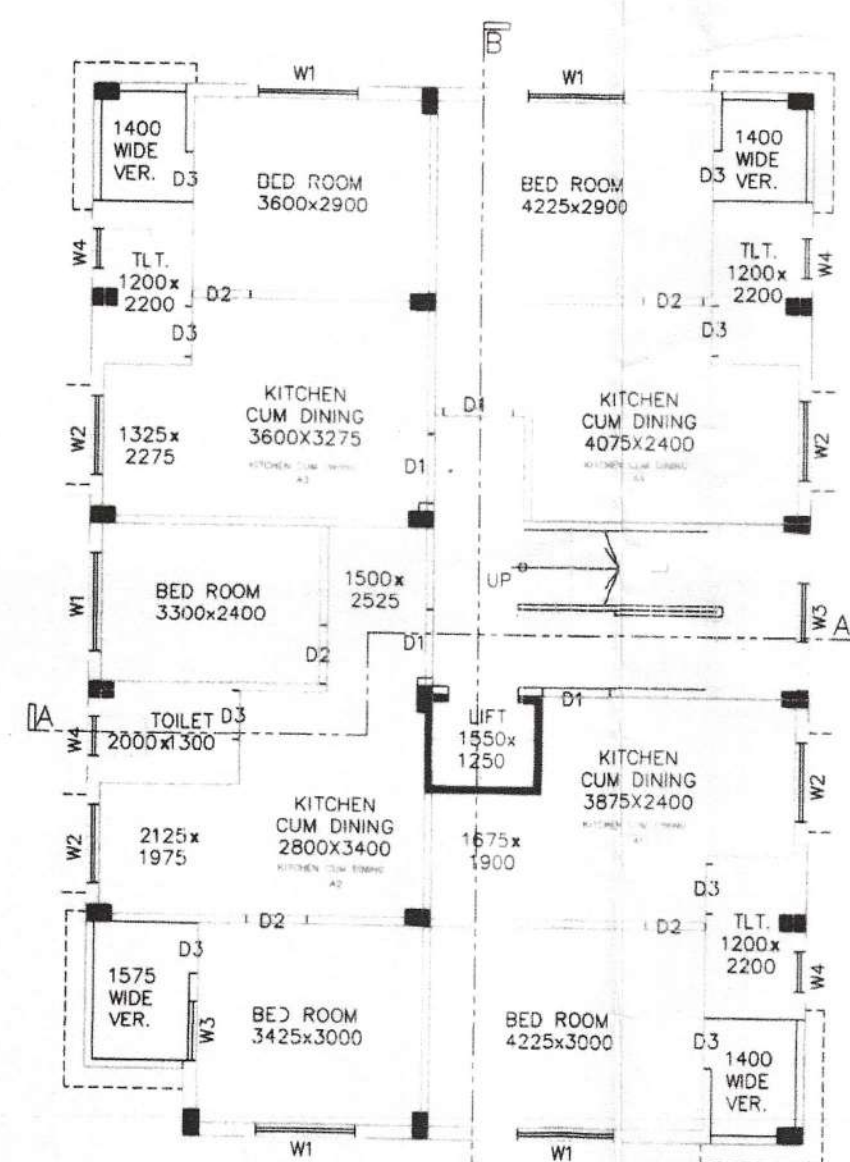

1ST, 2ND, 3RD & 4TH FLOOR PLAN
SCALE 1:100
FLOOR01,FLOOR02,FLOOR03,FLOOR04-TYPICAL

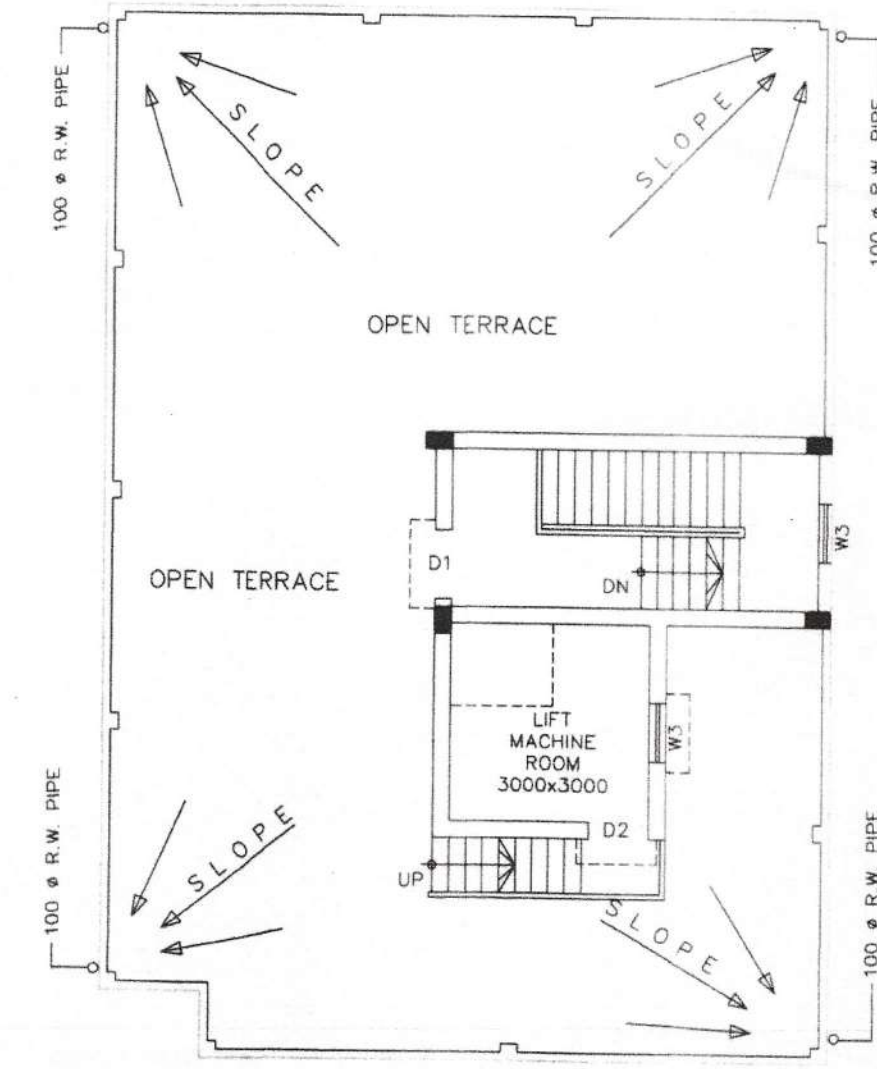

ROOF PLAN
SCALE 1:100
FLOOR-TERRACE

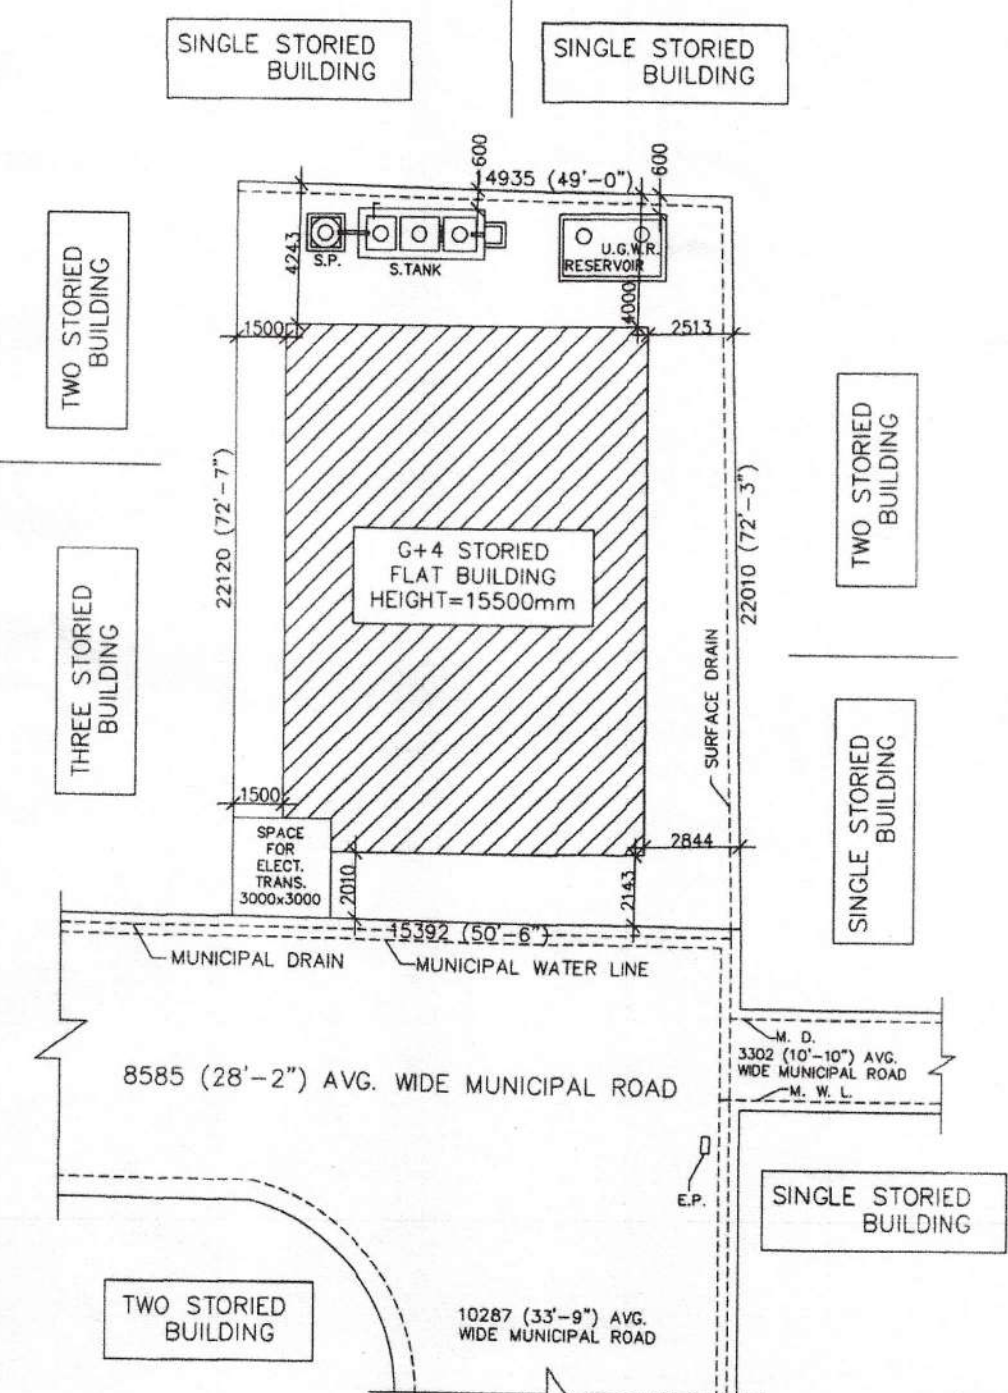

SITE PLAN
SCALE 1:200