




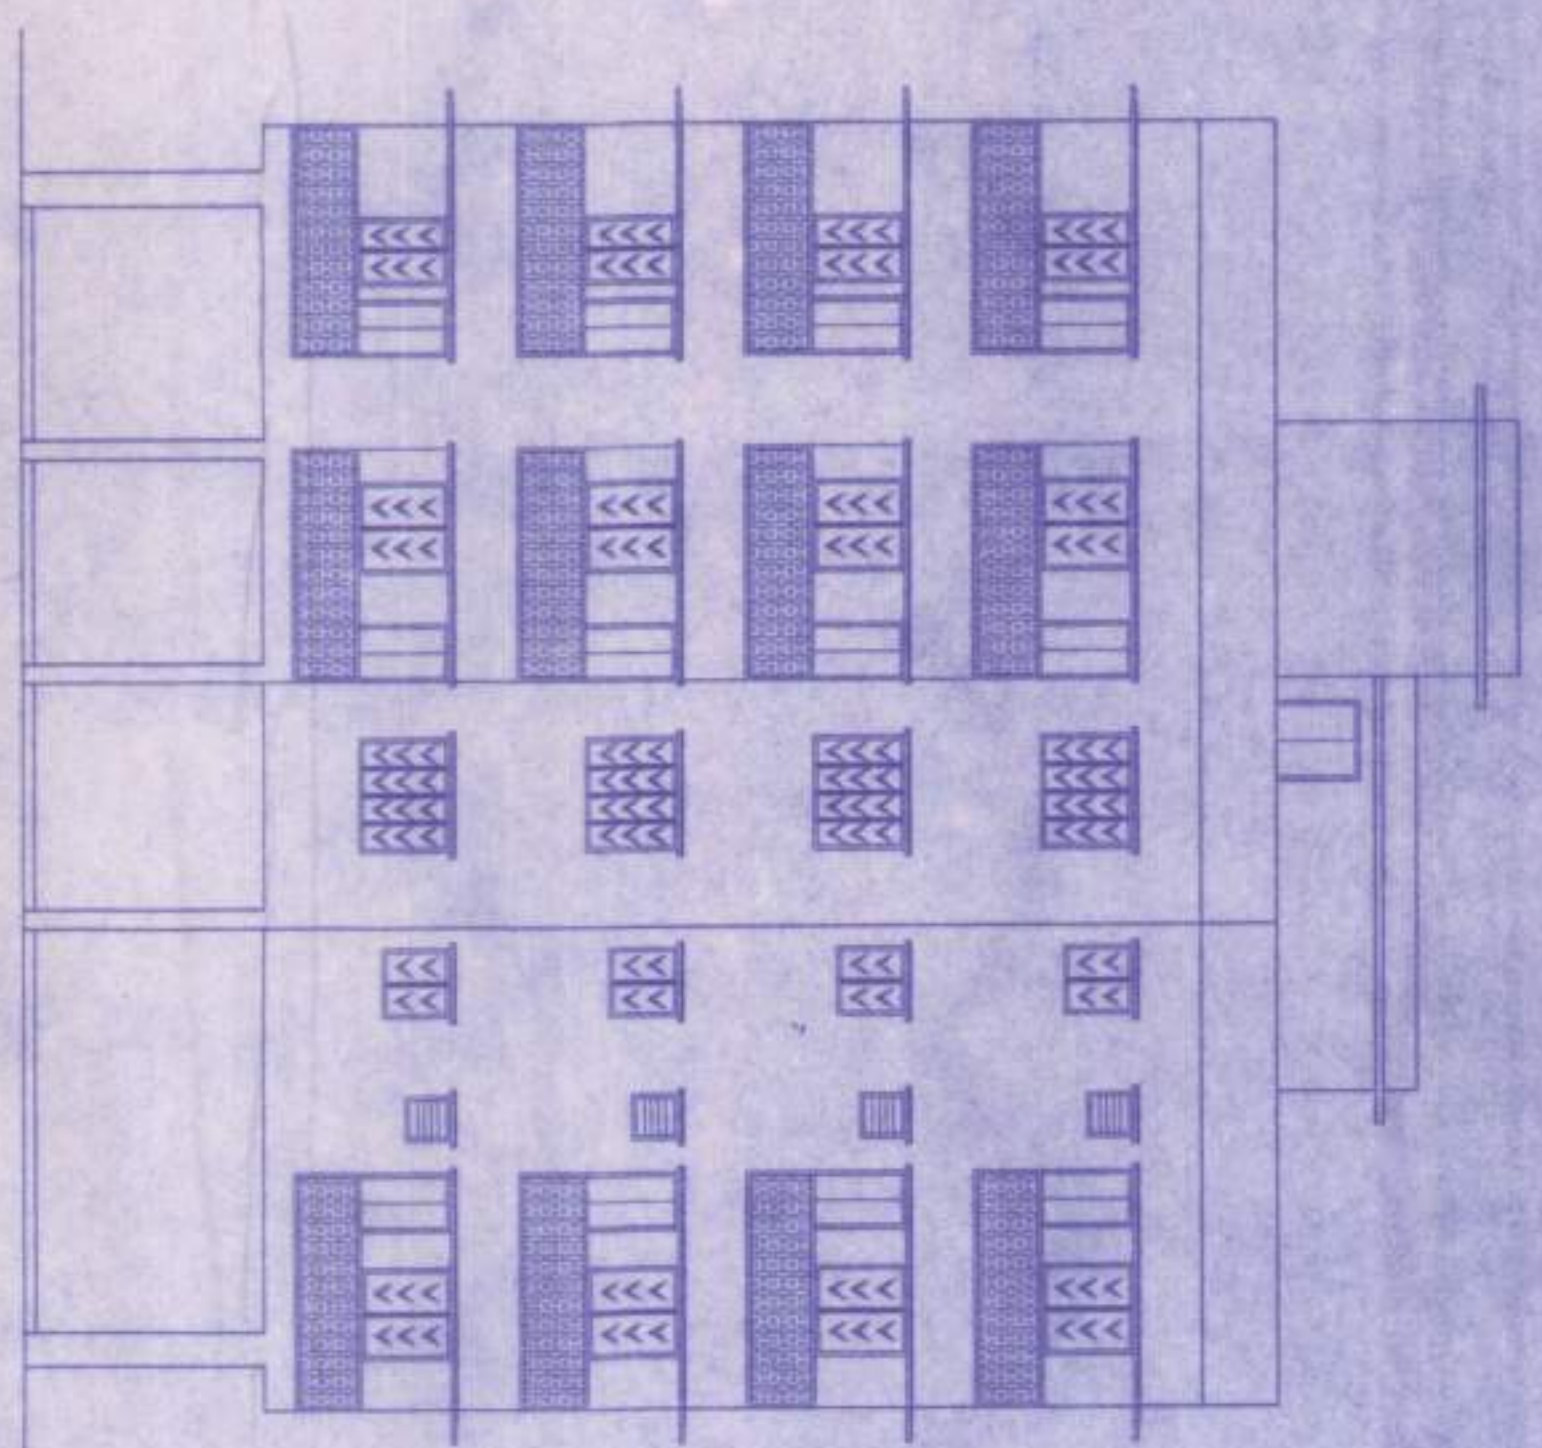


FRONT ELEVATION
SCALE: 1:100

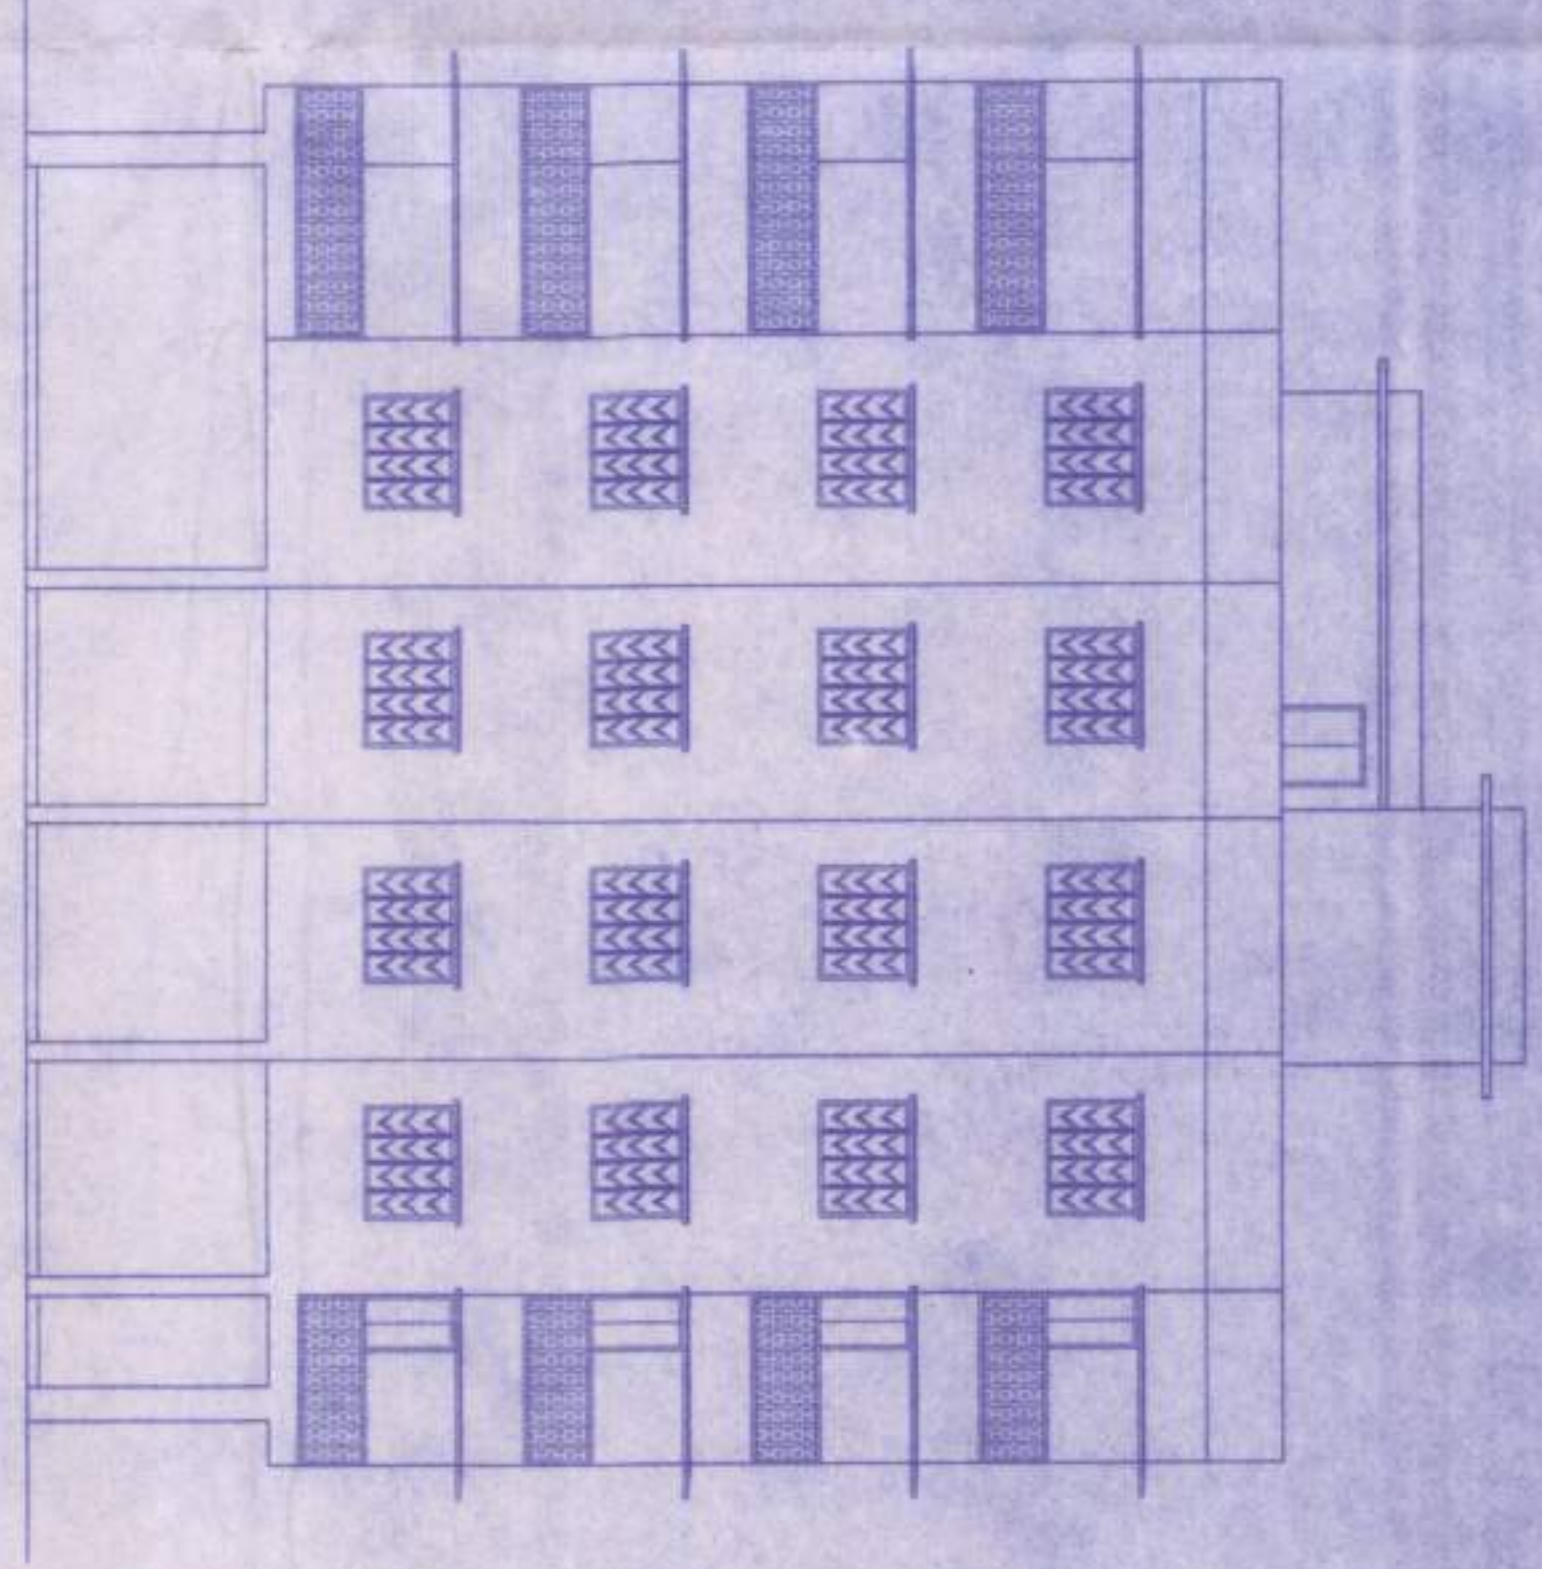


FRONT ELEVATION
SCALE: 1:100

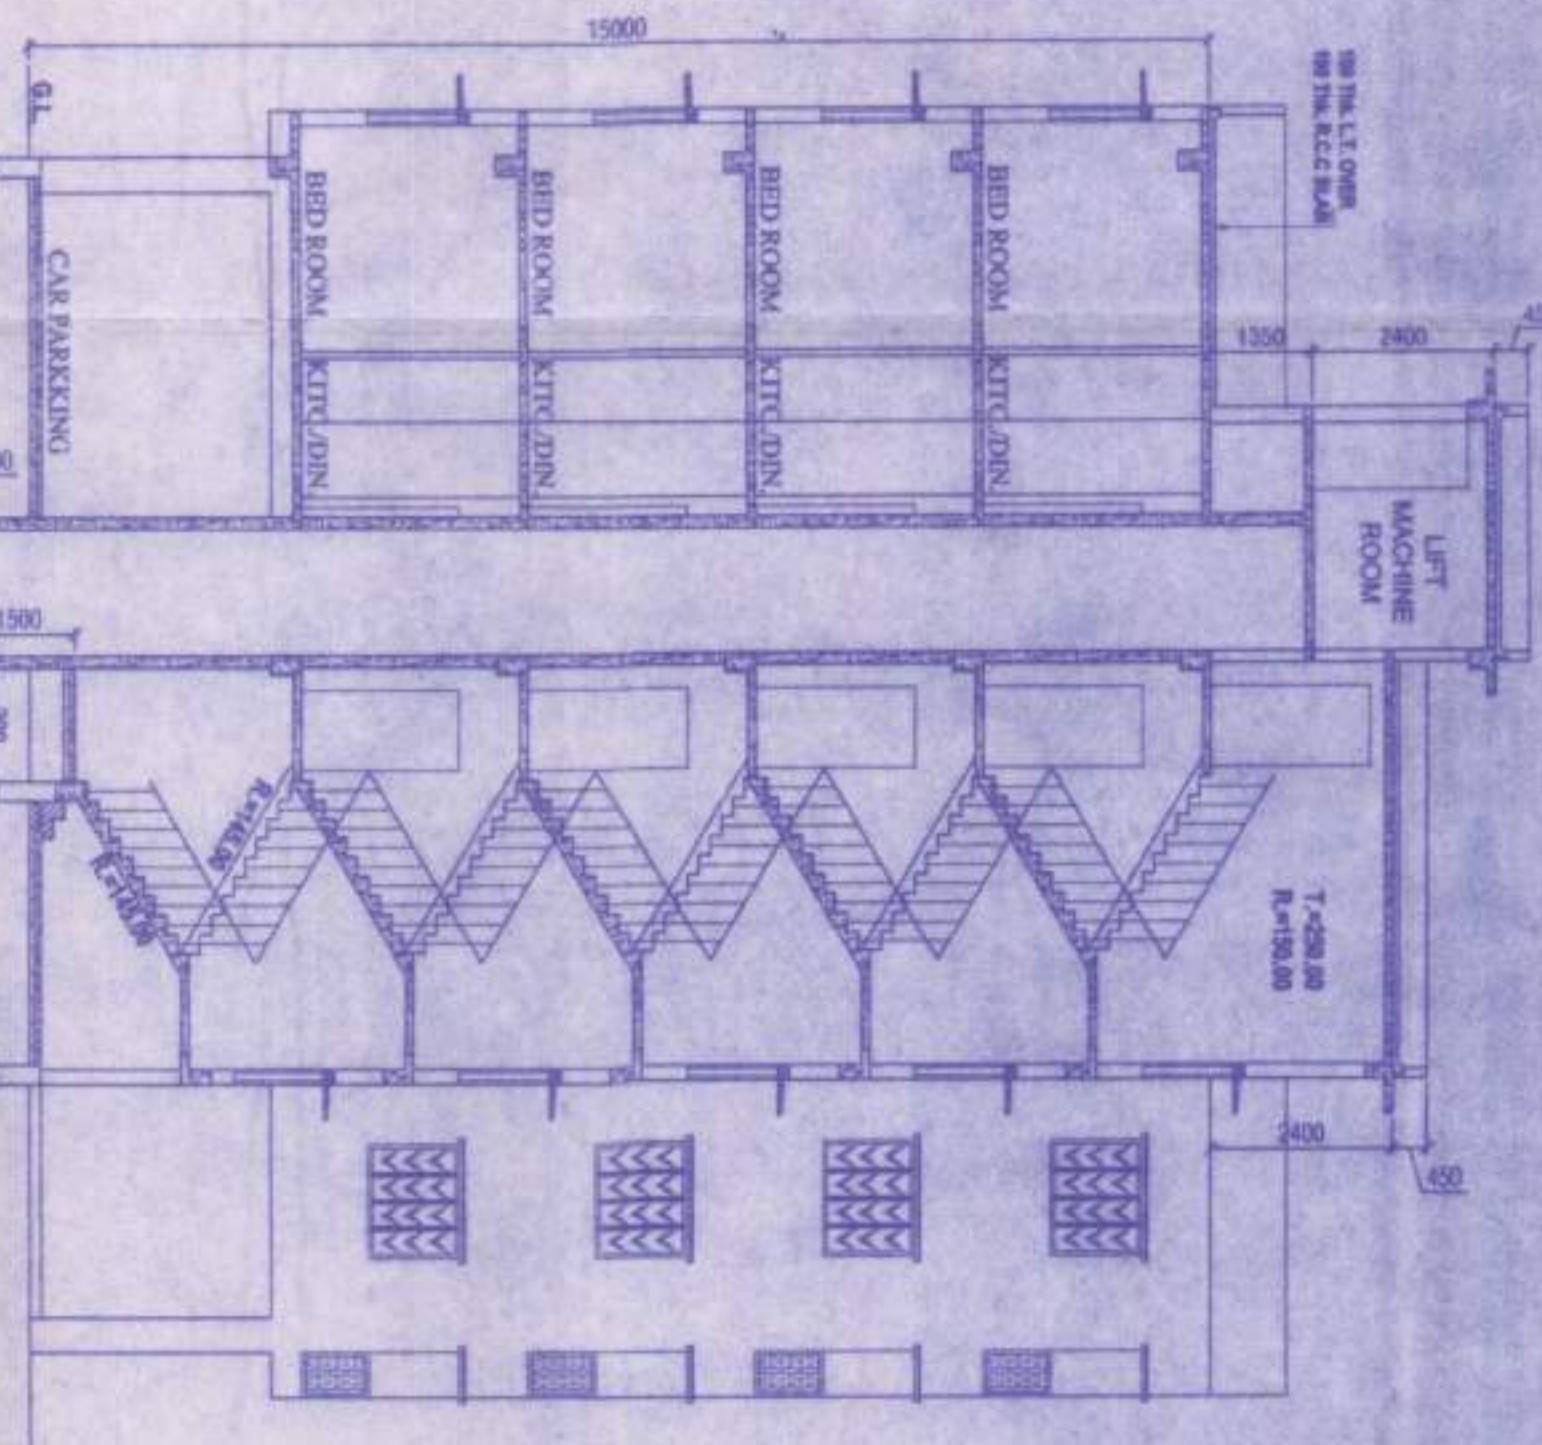


SECTION AT: A-A
SCALE: 1:100

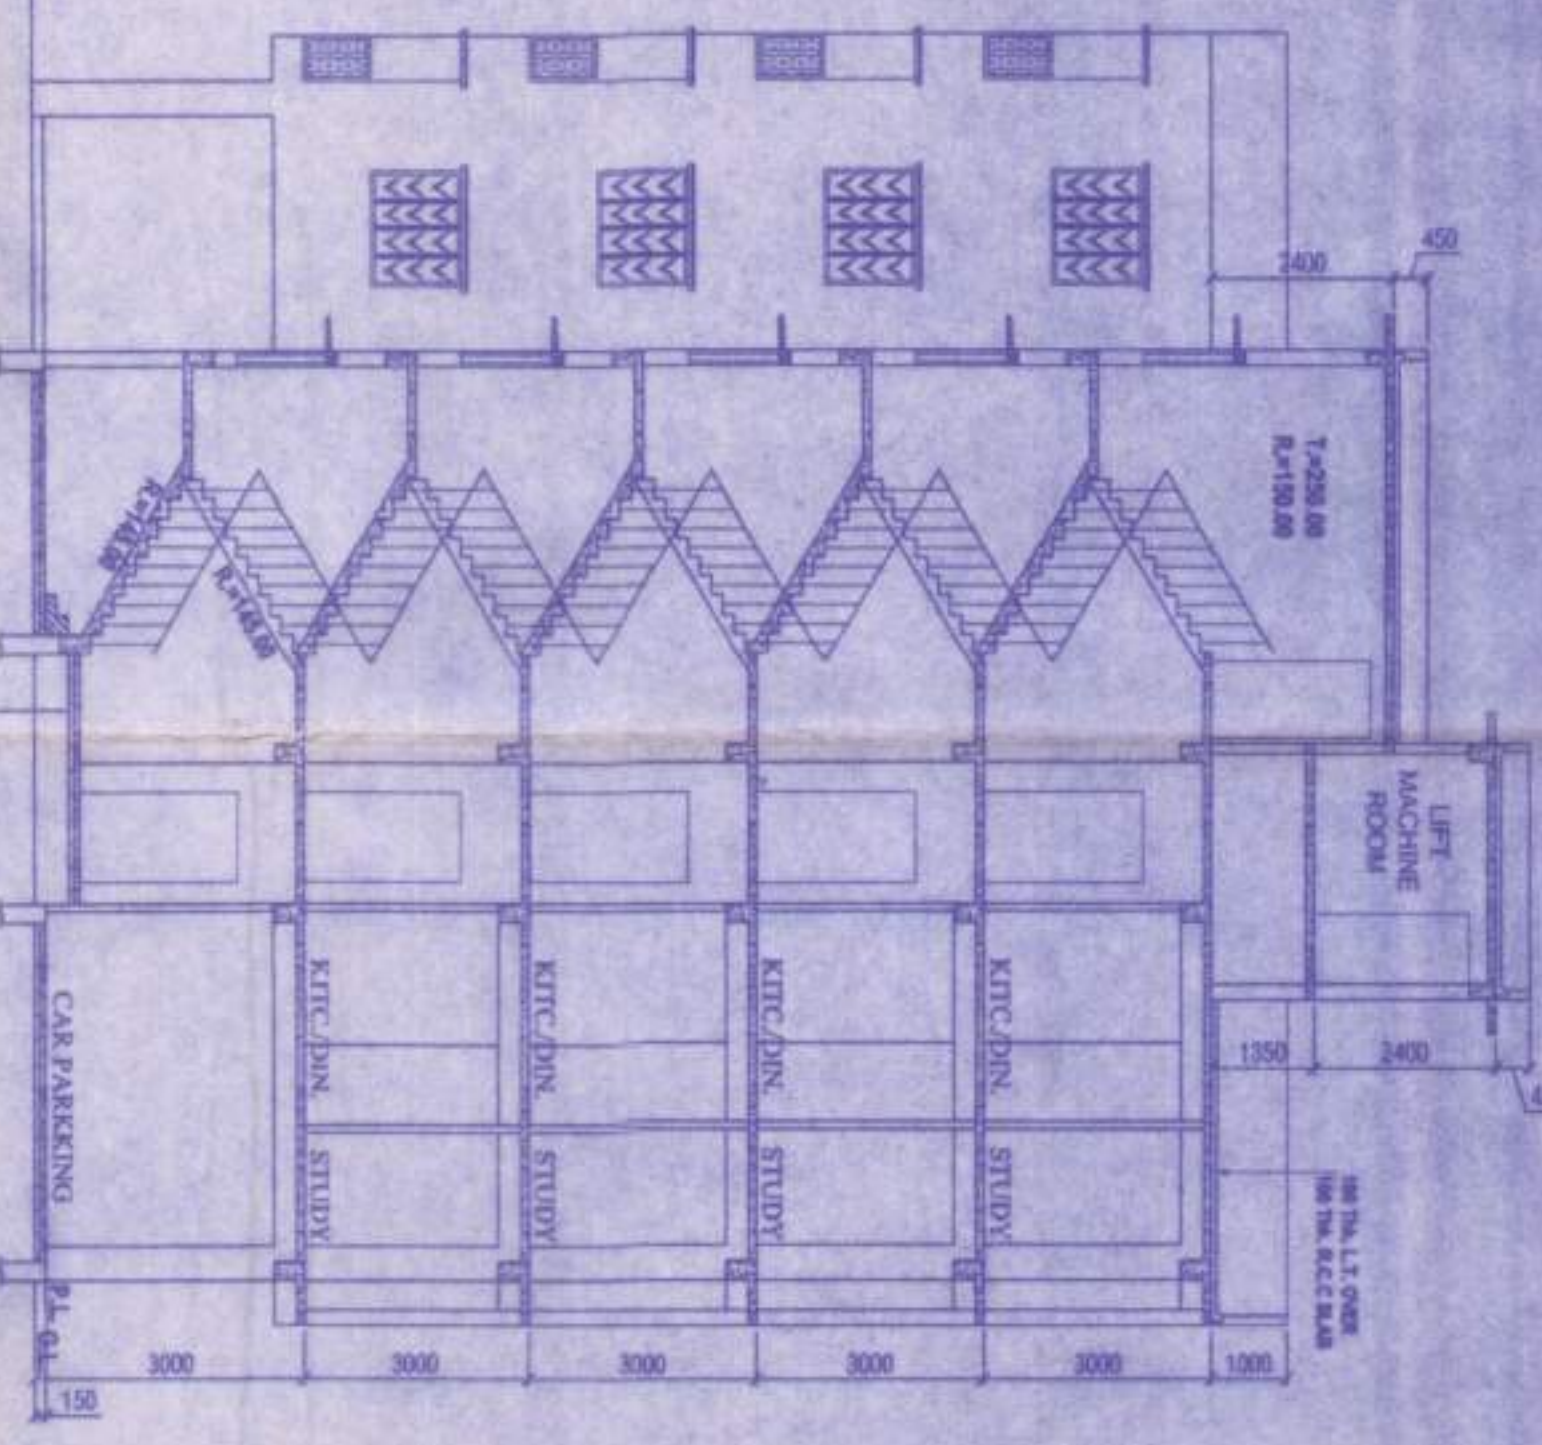

SECTION AT: B-B
SCALE: 1:100

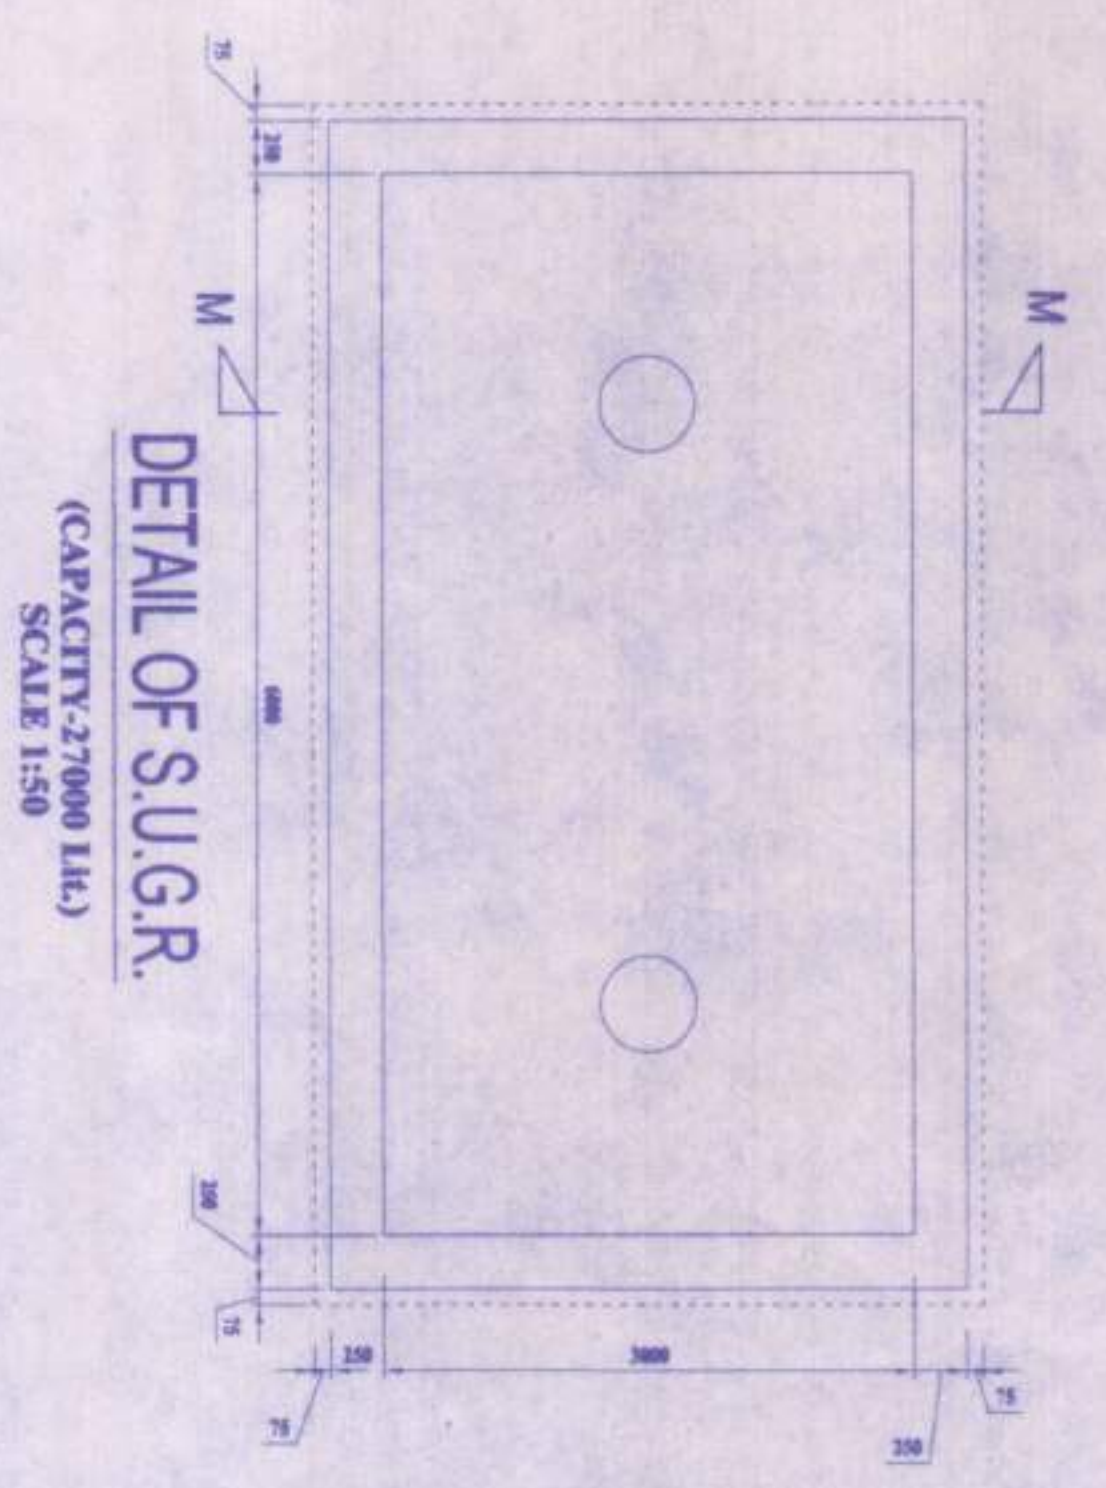






DETAIL OF SUGR.
SCALE: 1:50
(CAPACITY: 27000 LIT.)

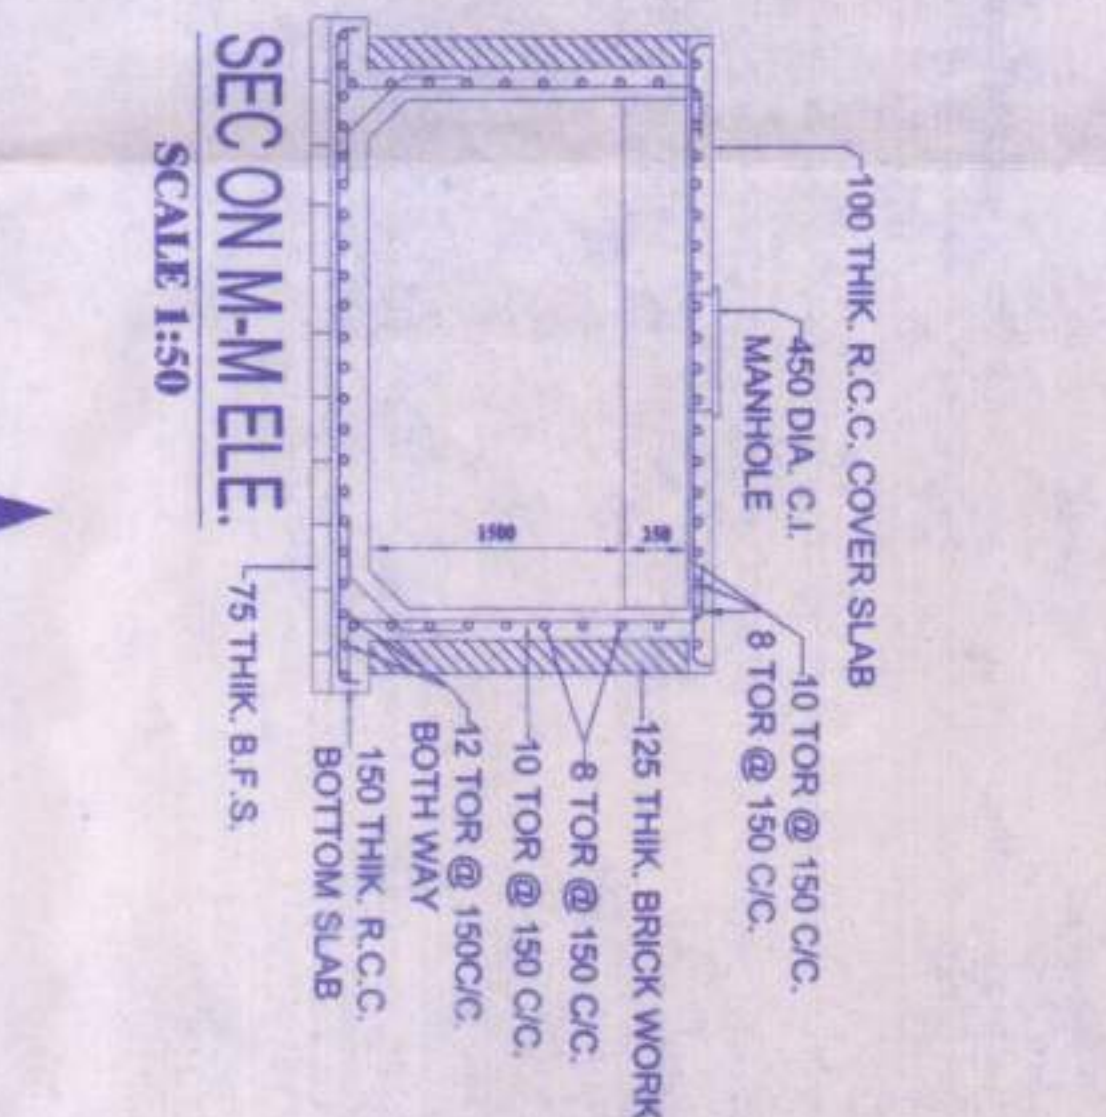


SECTION
SCALE: 1:50




PLAN FOR OVERHEAD WATER TANK
SCALE: 1:50

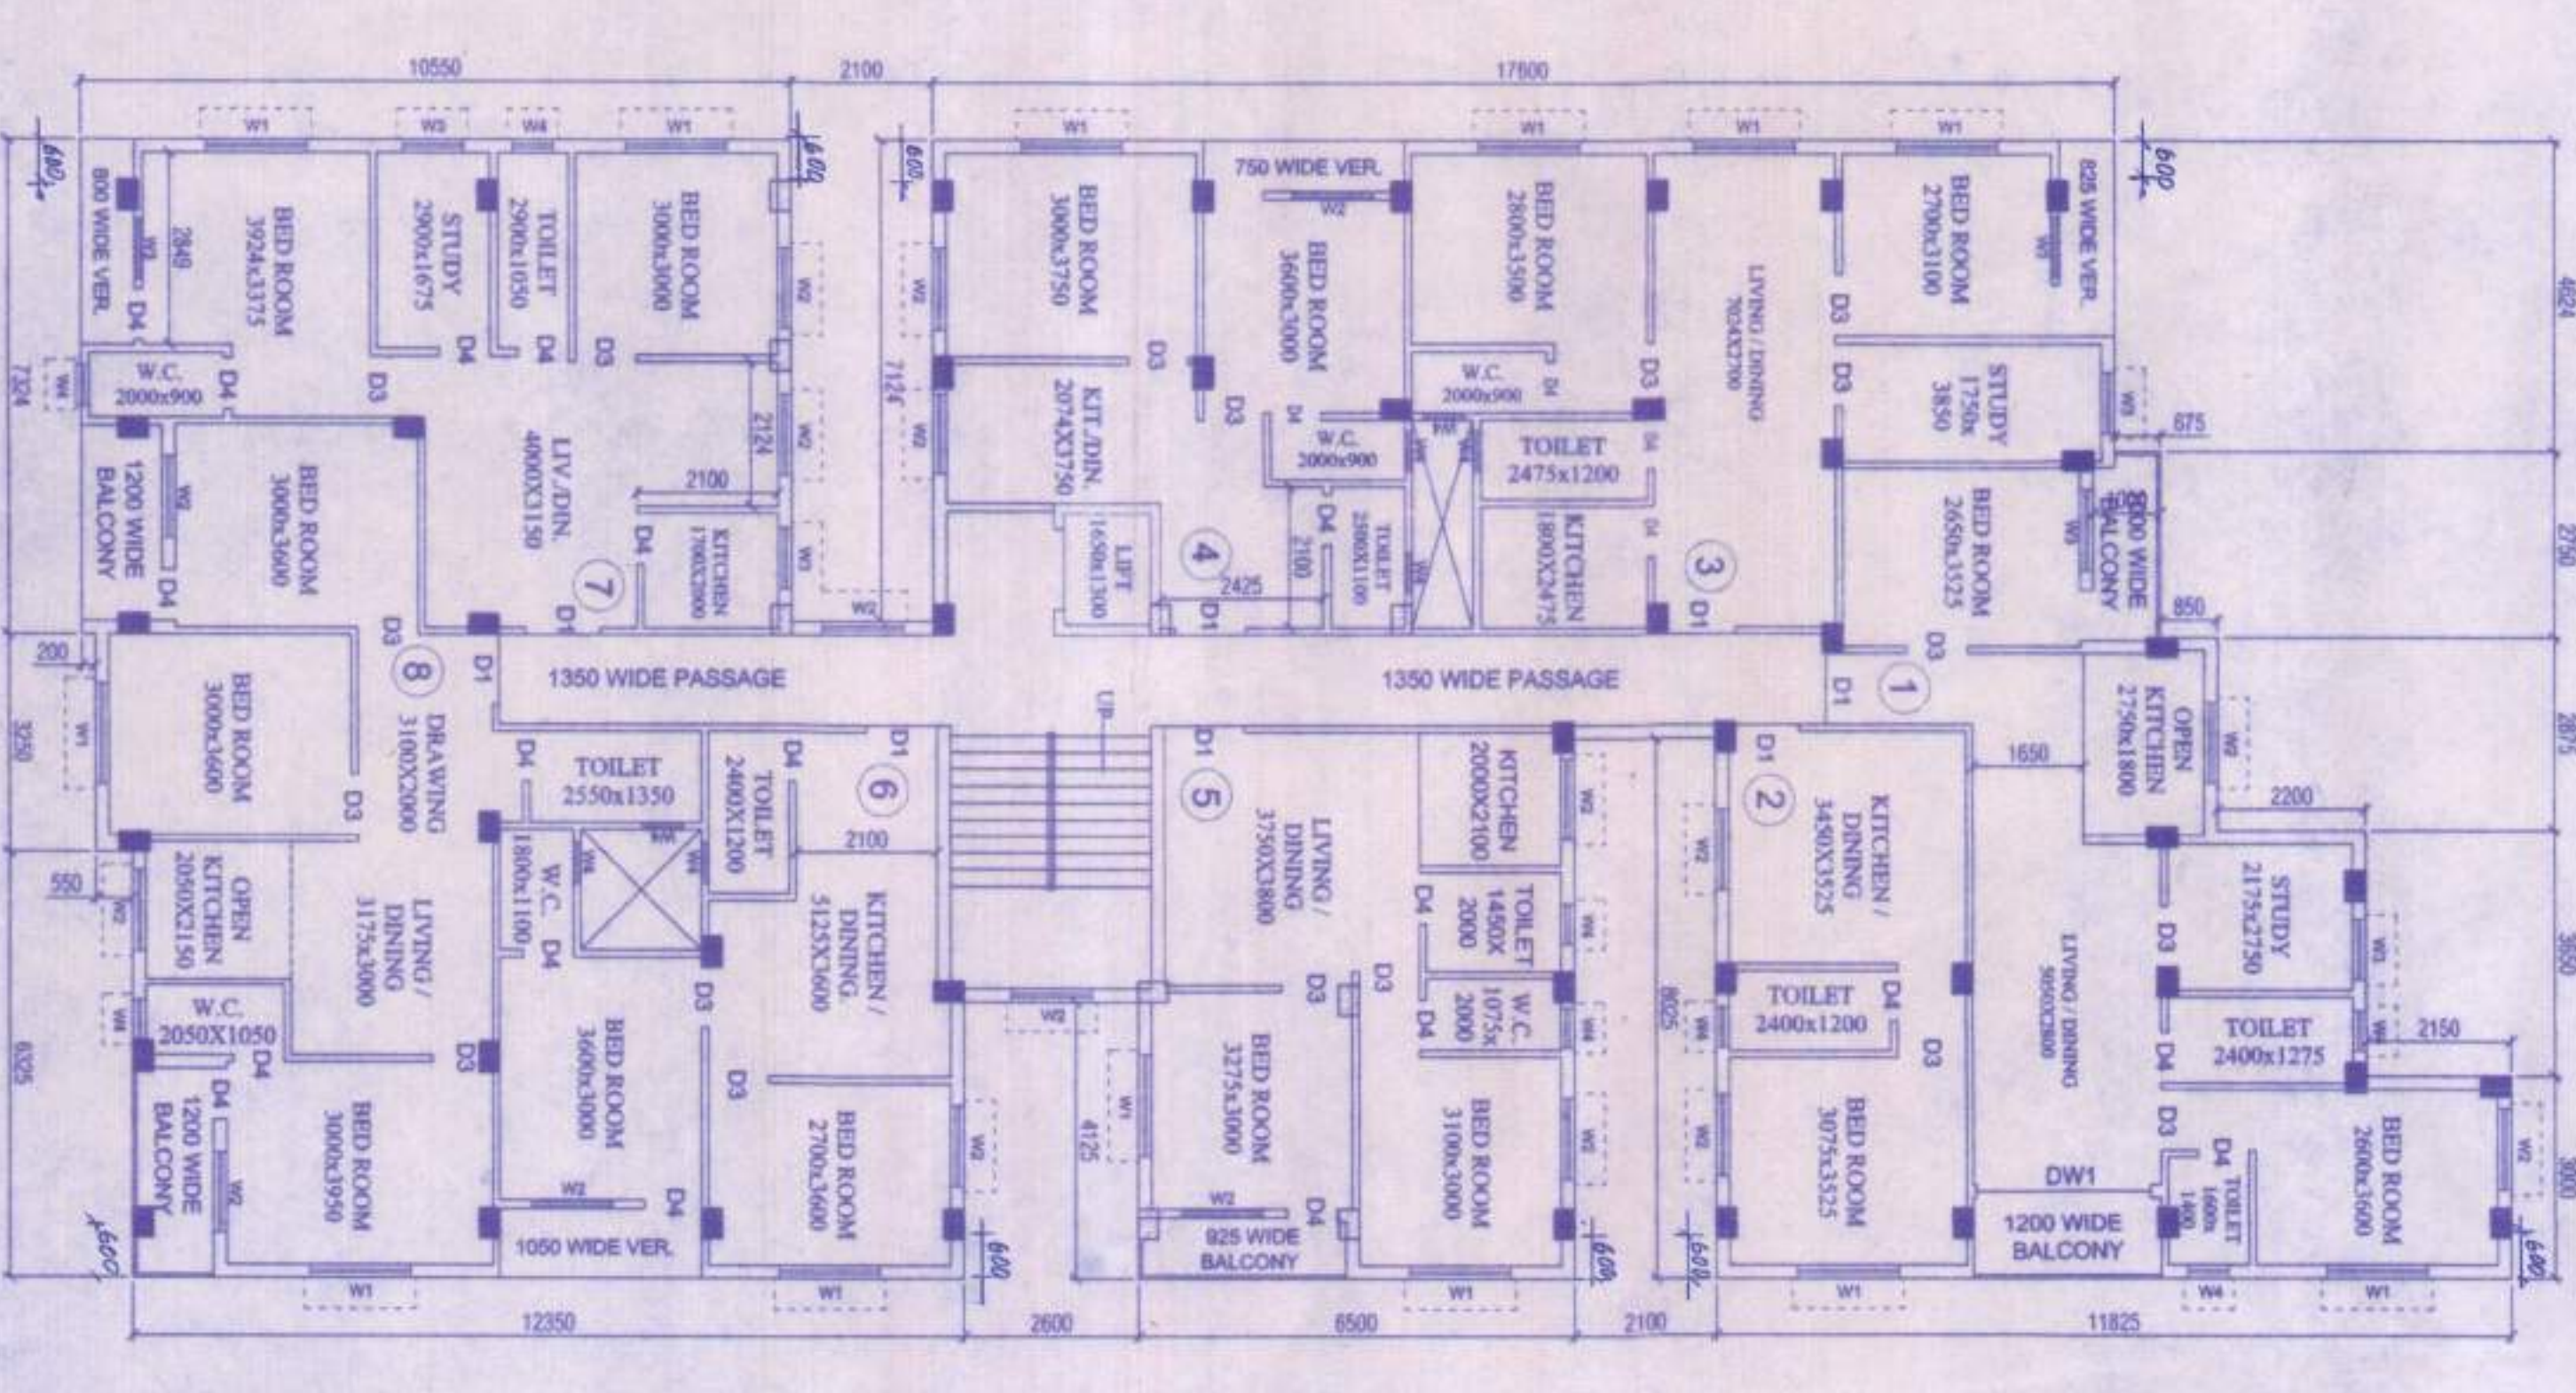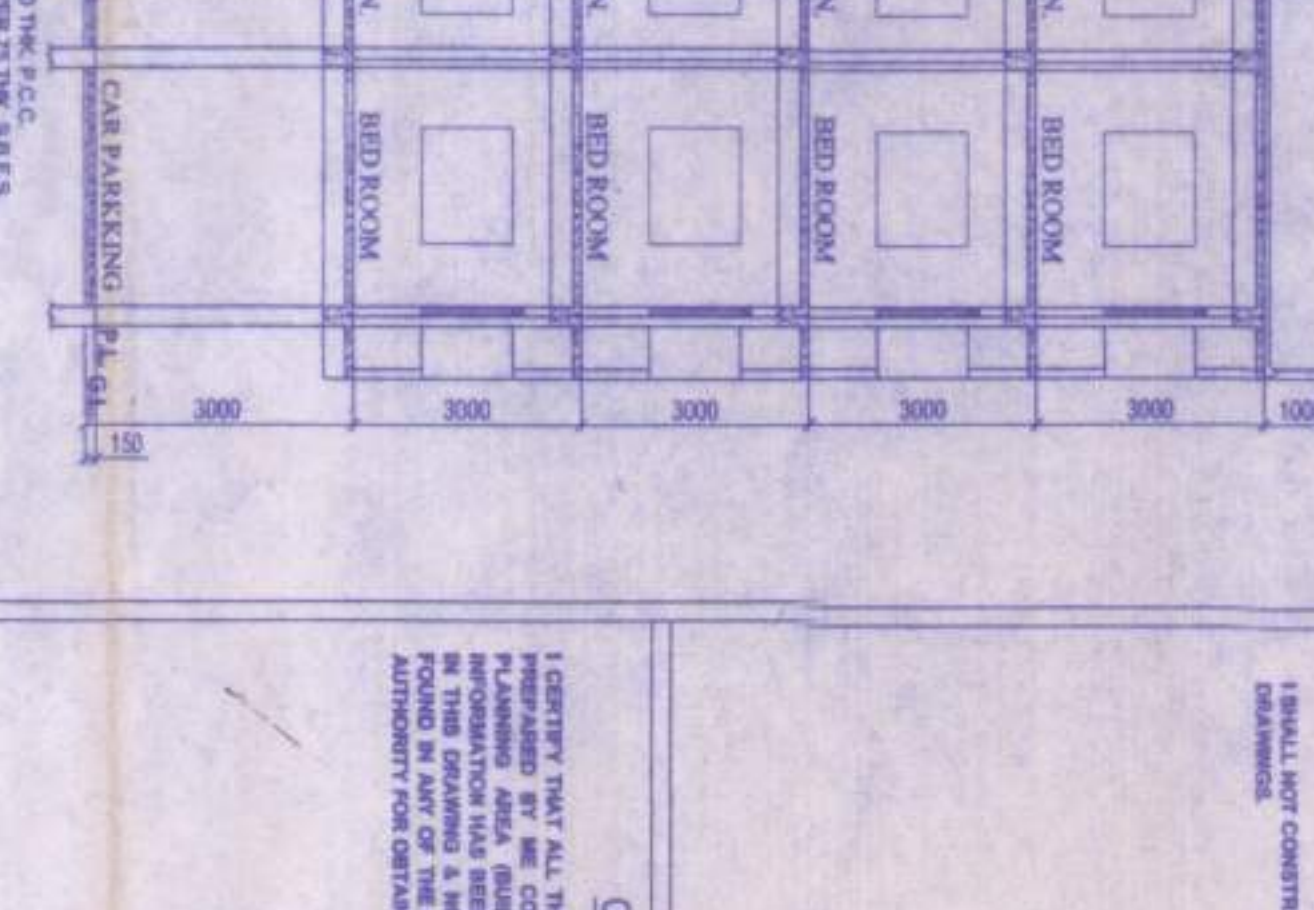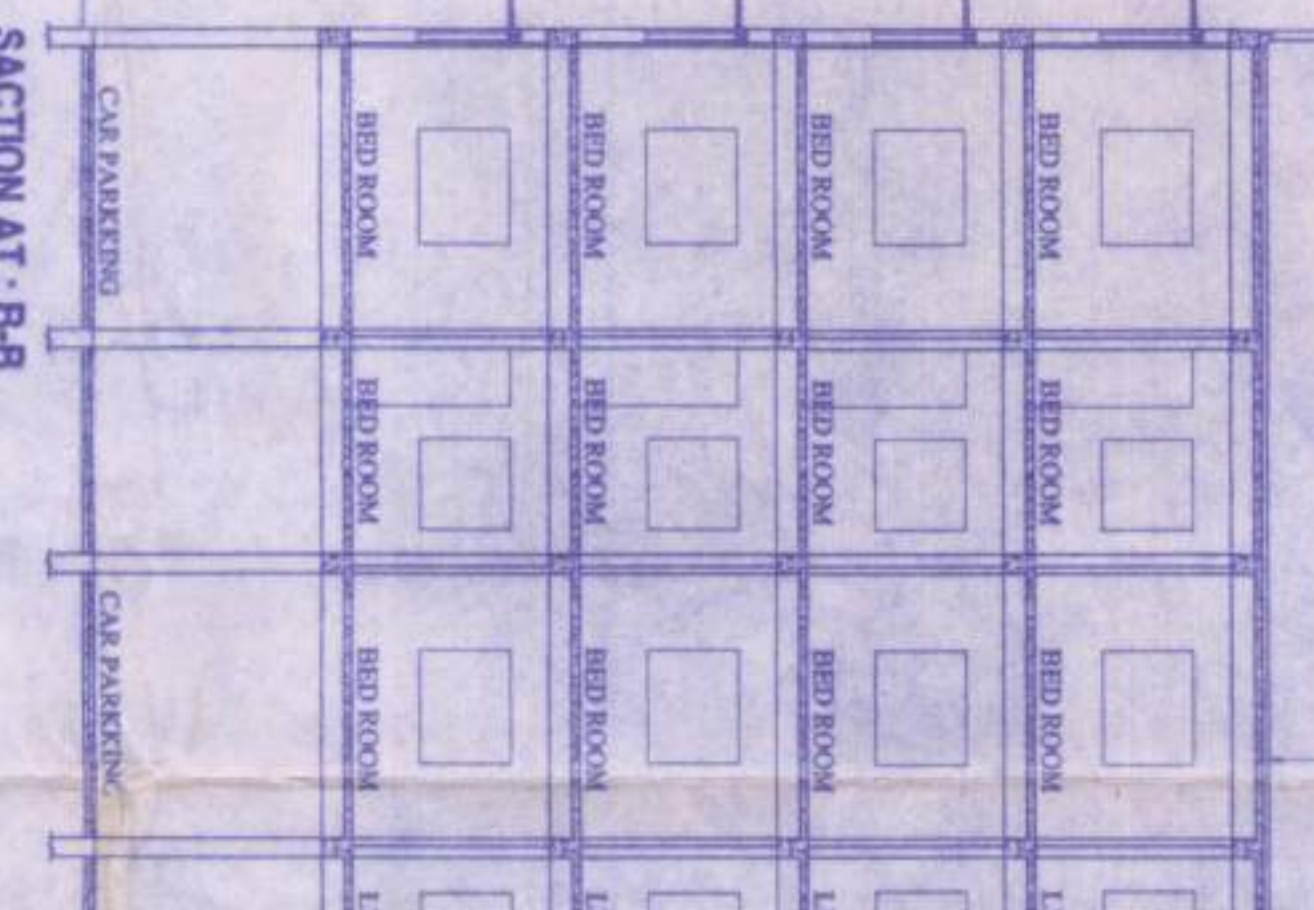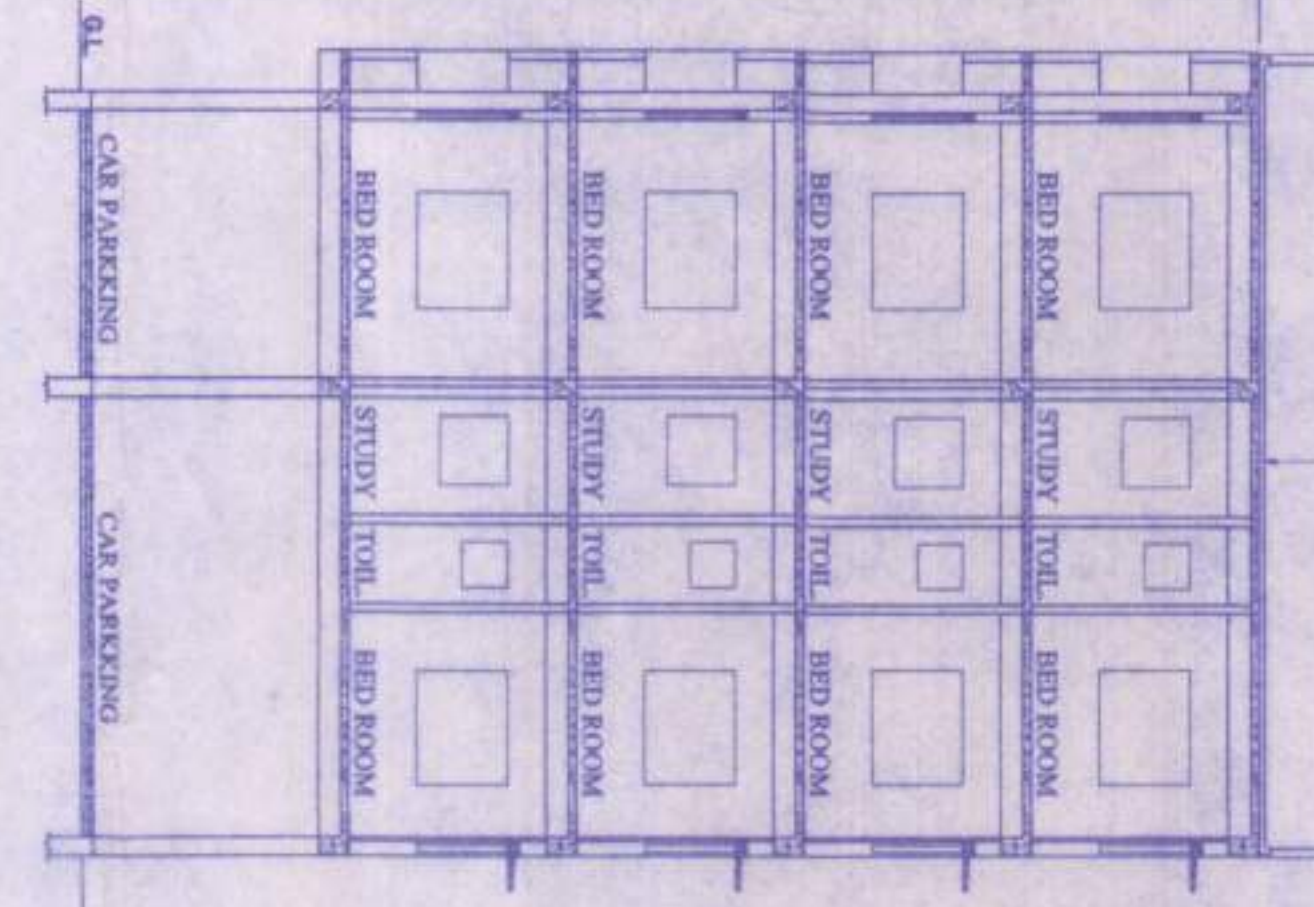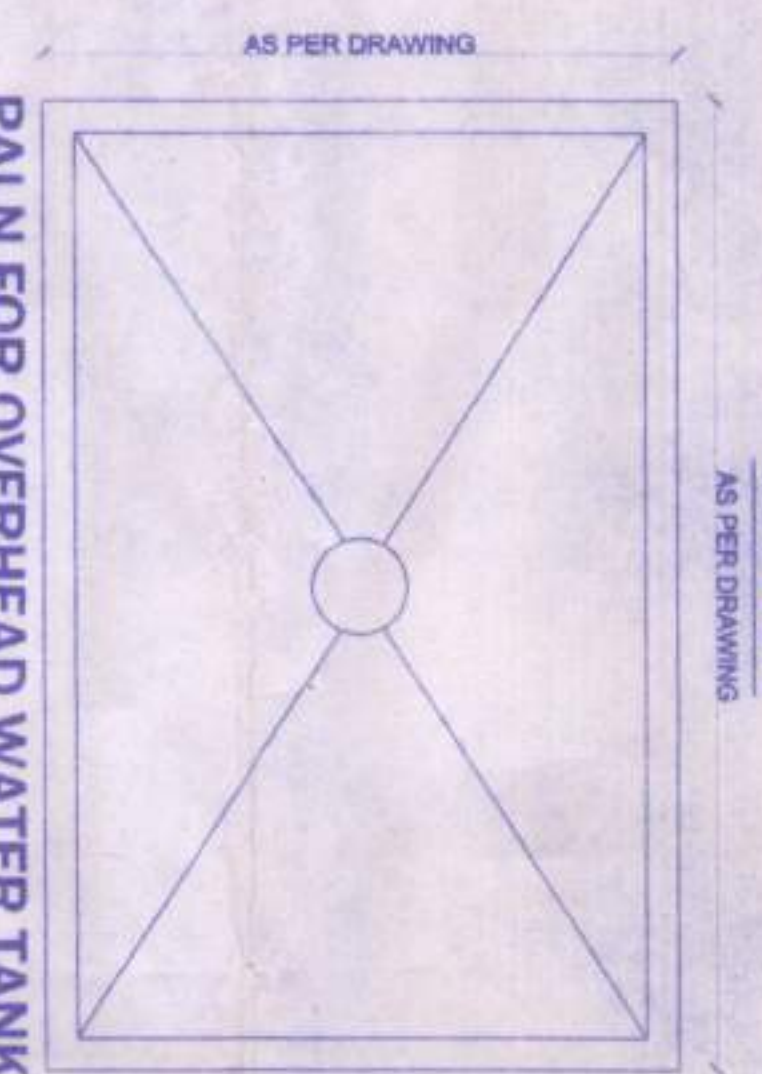


TYPICAL FLOOR PLAN (BLOCK-A)
SCALE: 1:100

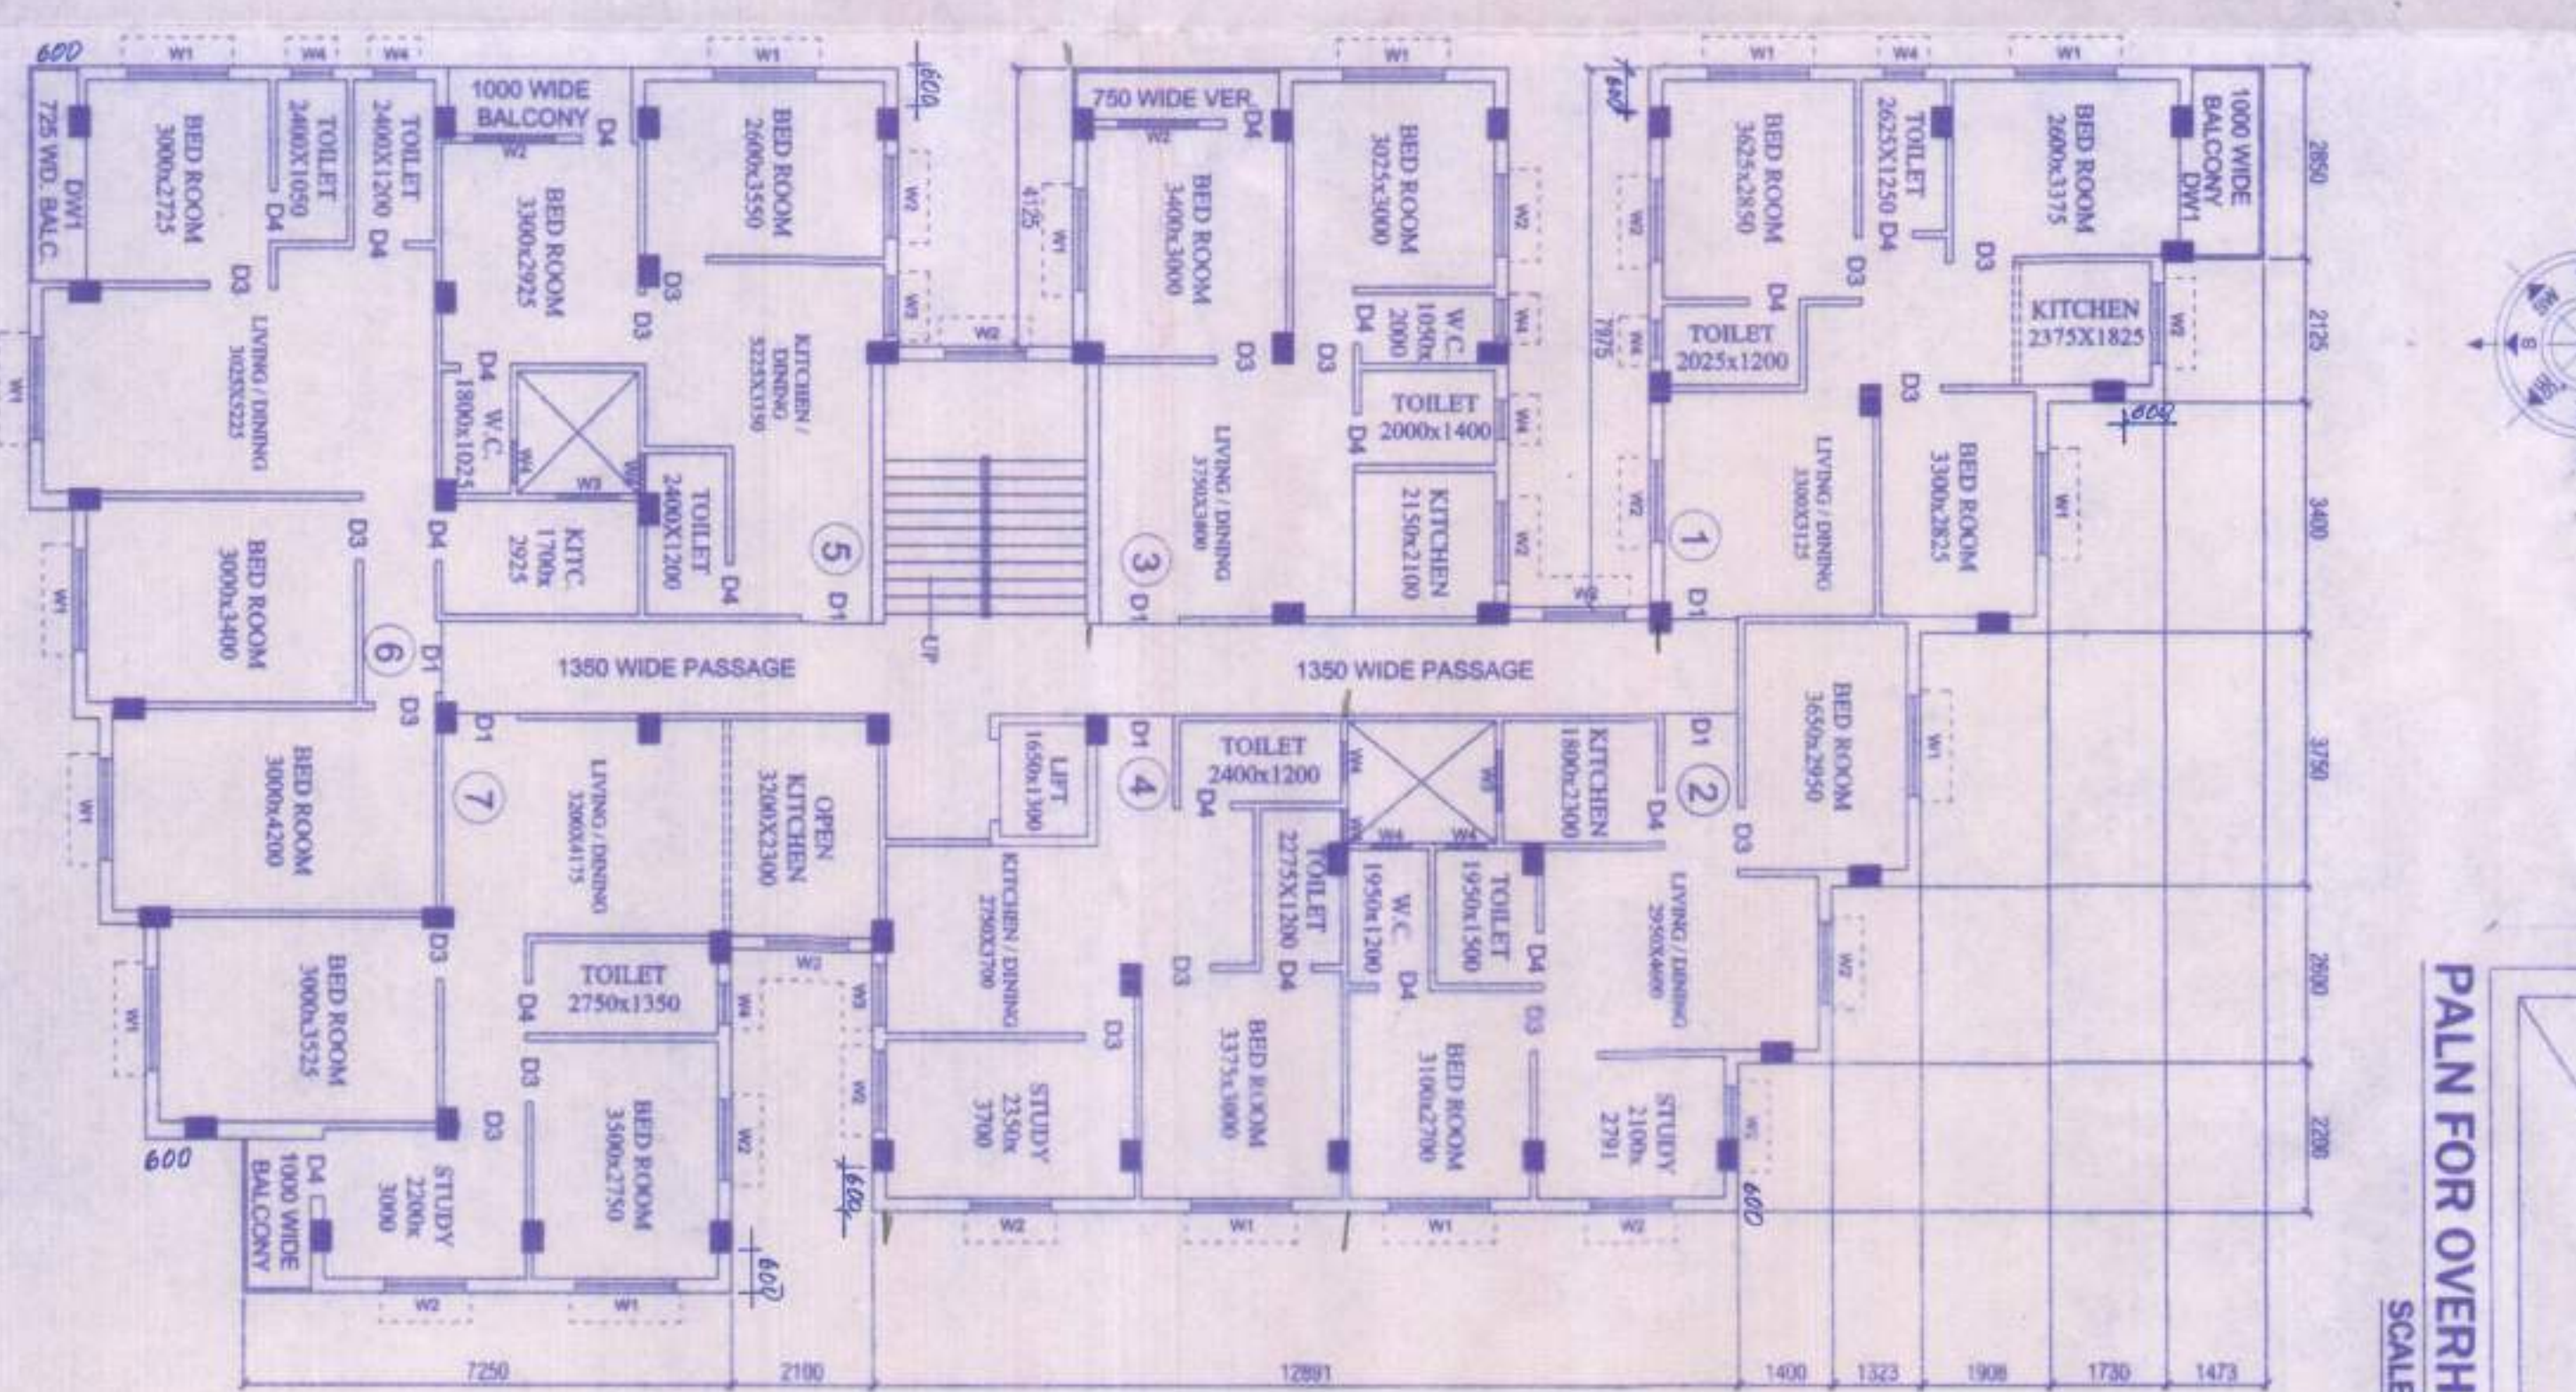

TYPICAL FLOOR PLAN (BLOCK-B)
SCALE: 1:100

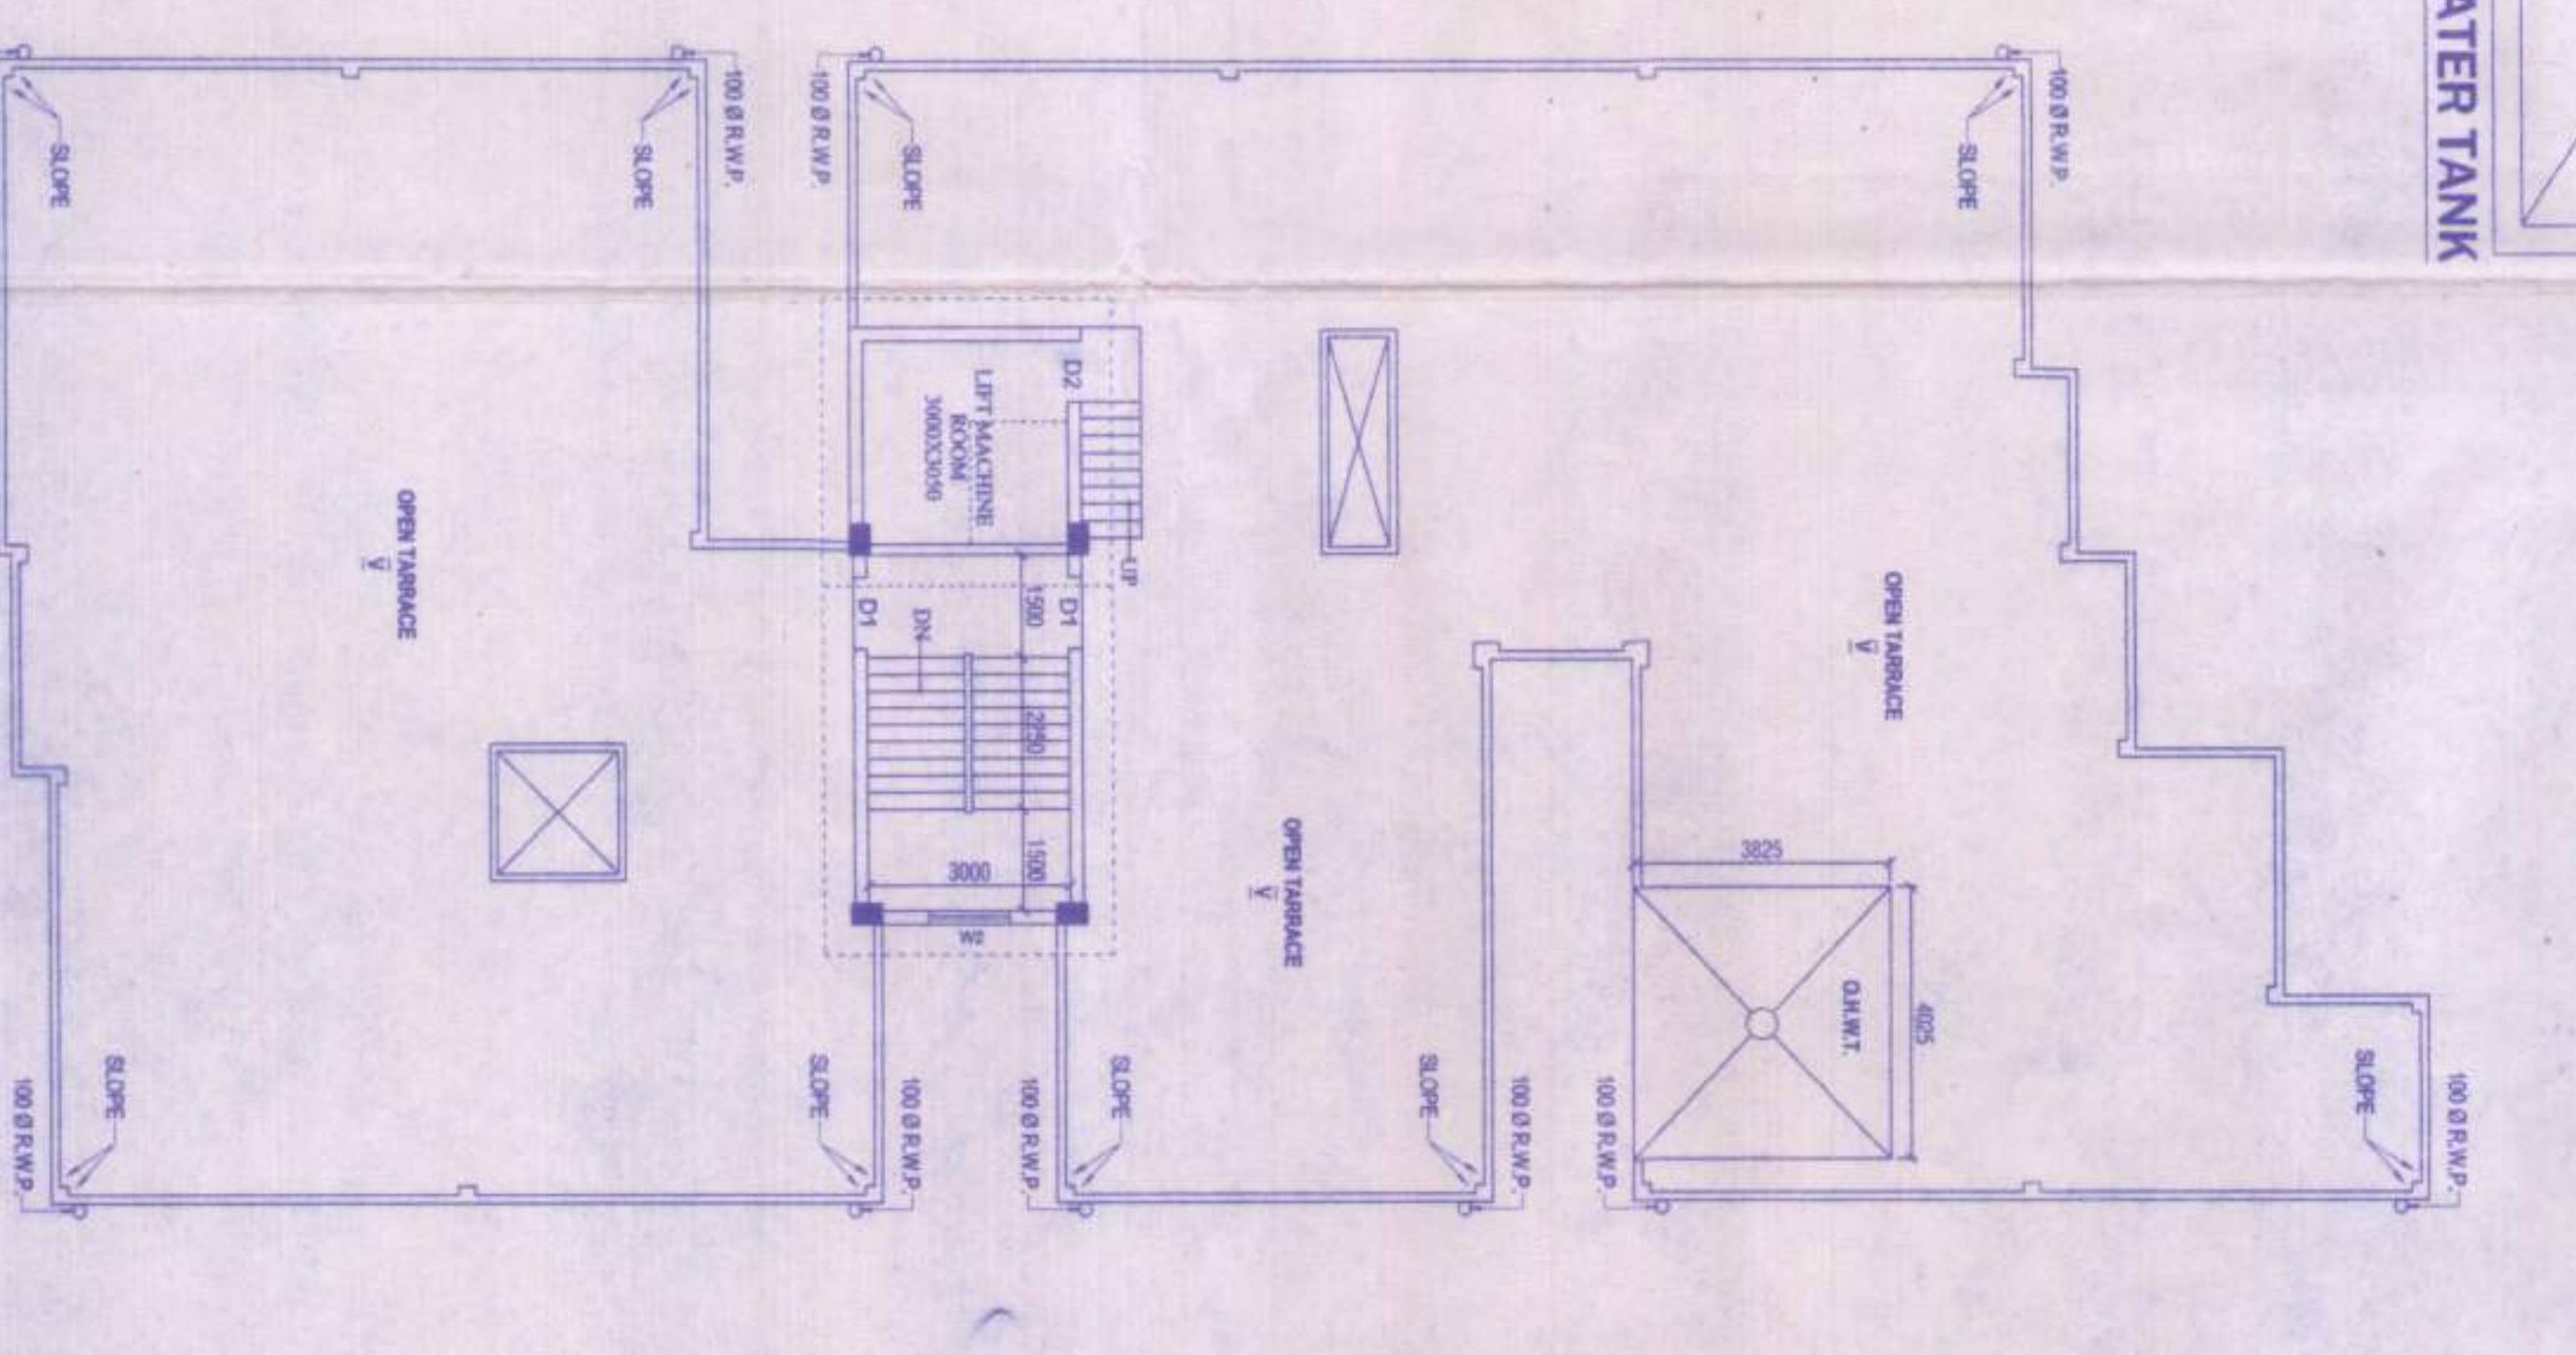

ROOF PLAN (BLOCK-A)
SCALE: 1:100

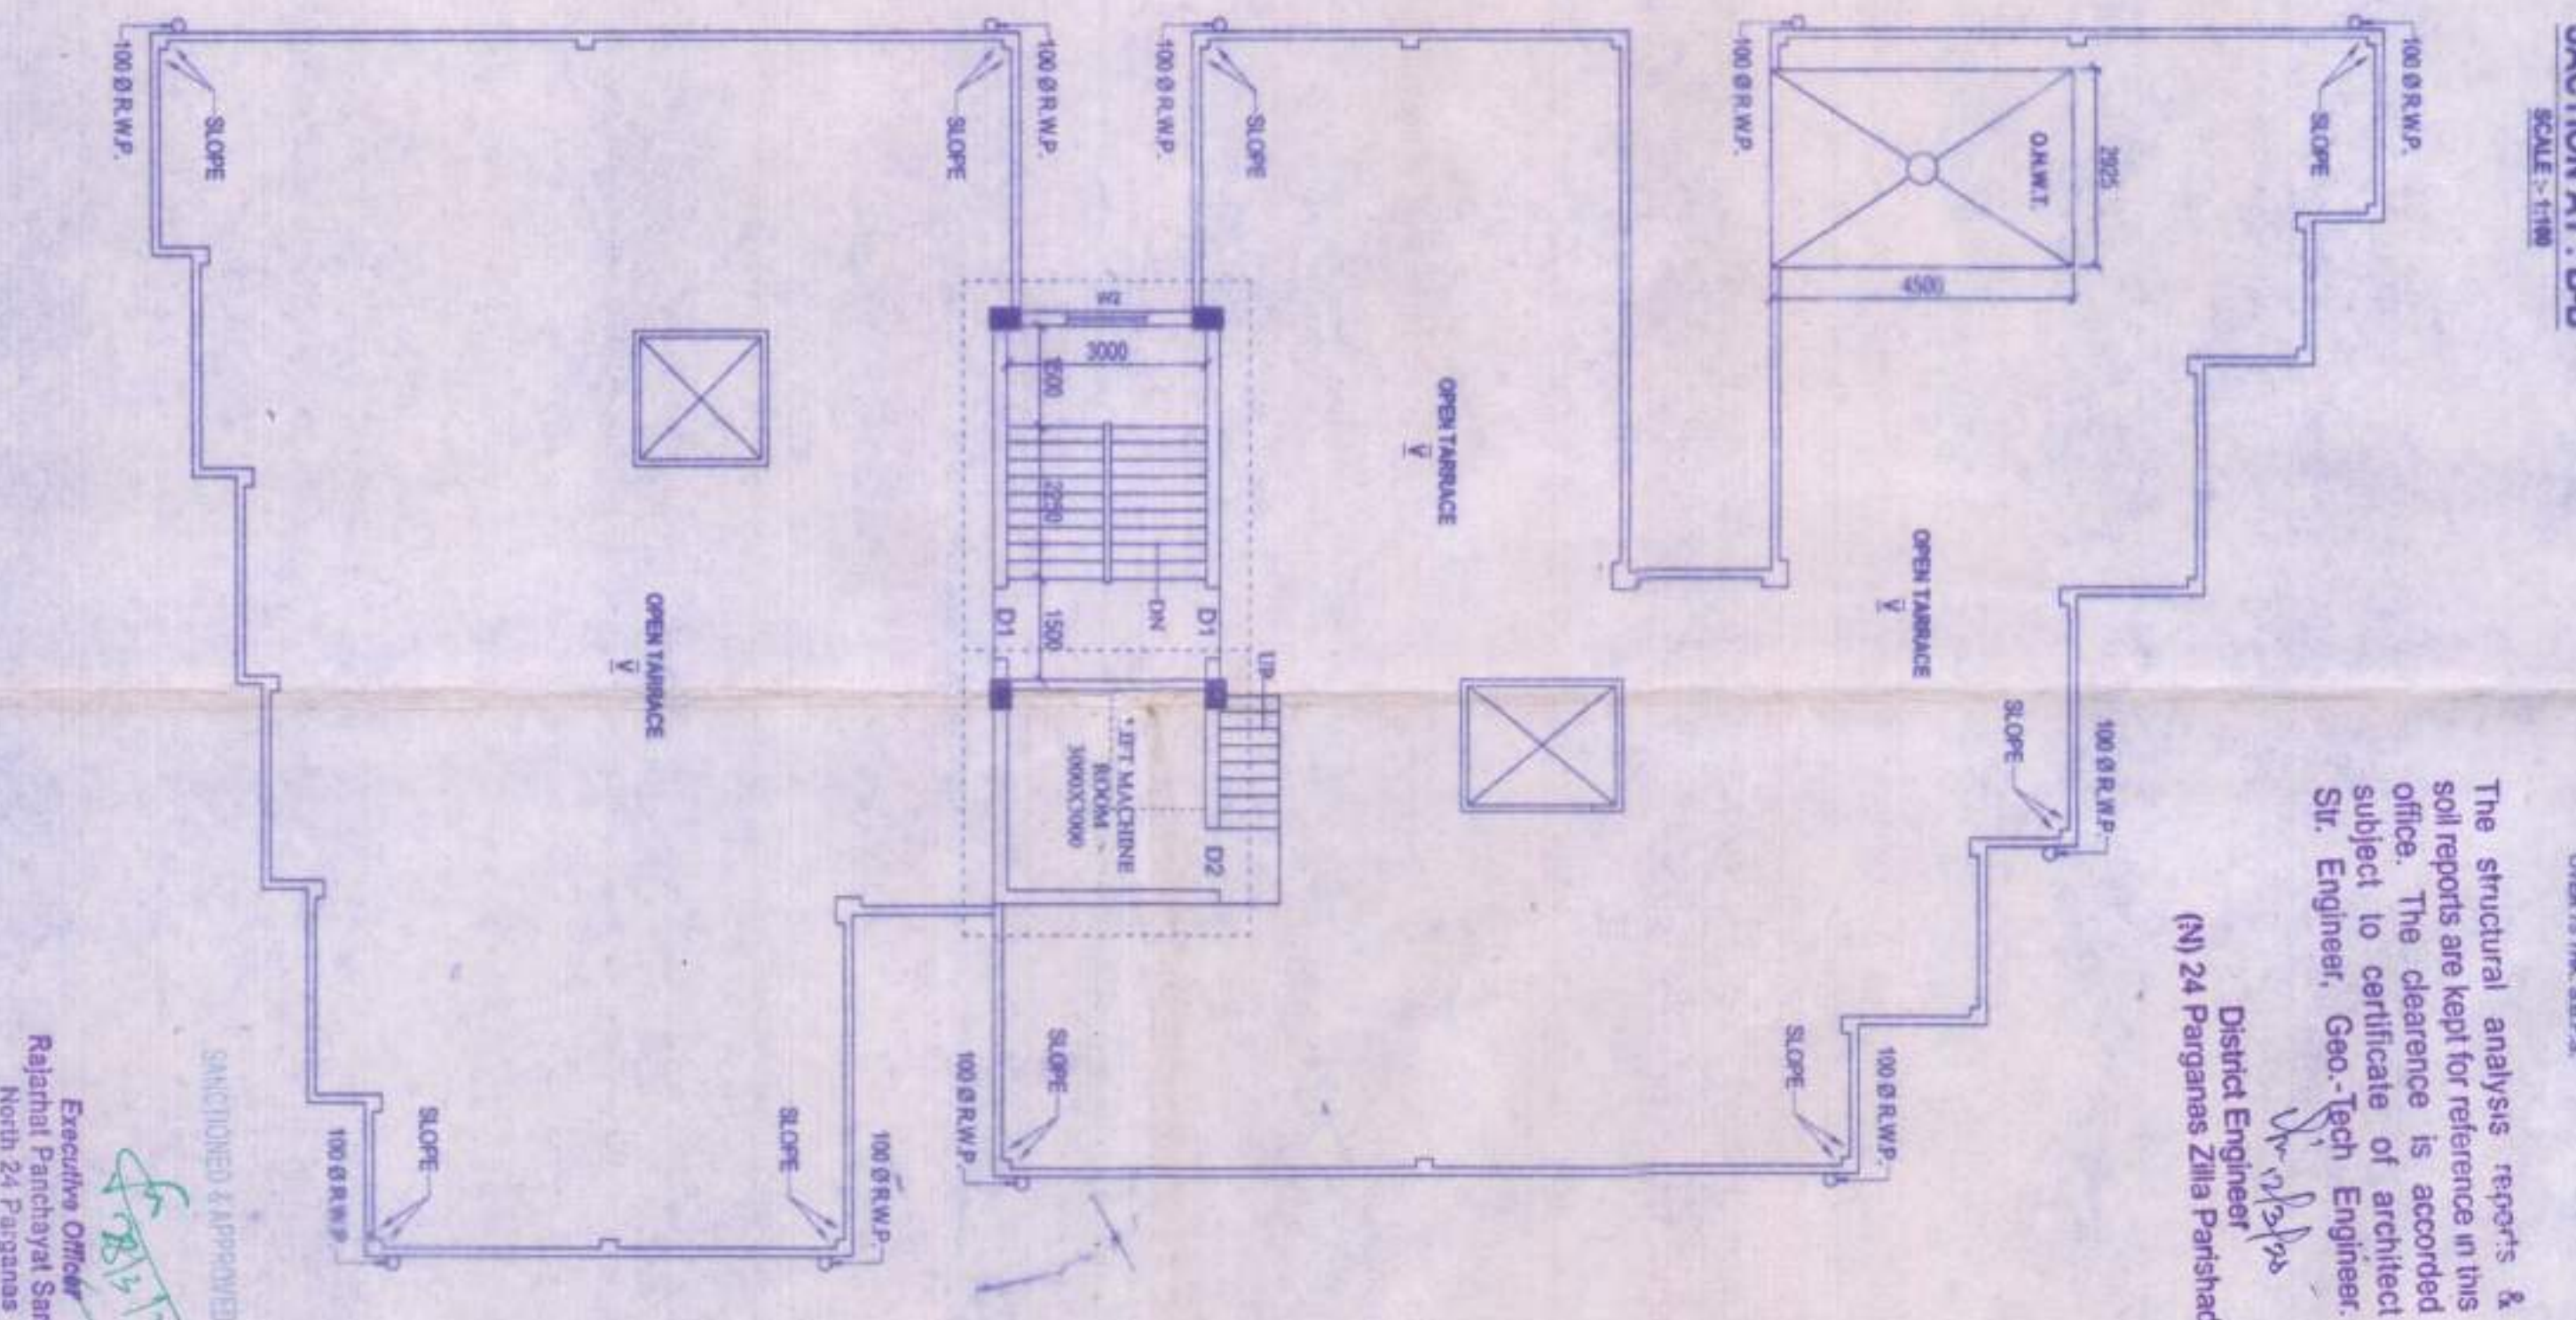

ROOF PLAN (BLOCK-B)
SCALE: 1:100

PROPOSED PLAN FOR 6+1 STORED RESIDENTIAL BUILDING PLAN OF - ASHOK KUMAR ROY - AT BLOCK - 44A, 44B, 44C, 45A, 45B, 45C, 46A, 46B, 46C, 47A, 47B, 47C, 48A, 48B, 48C, 49A, 49B, 49C, 50A, 50B, 50C, 51A, 51B, 51C, 52A, 52B, 52C, 53A, 53B, 53C, 54A, 54B, 54C, 55A, 55B, 55C, 56A, 56B, 56C, 57A, 57B, 57C, 58A, 58B, 58C, 59A, 59B, 59C, 60A, 60B, 60C, 61A, 61B, 61C, 62A, 62B, 62C, 63A, 63B, 63C, 64A, 64B, 64C, 65A, 65B, 65C, 66A, 66B, 66C, 67A, 67B, 67C, 68A, 68B, 68C, 69A, 69B, 69C, 70A, 70B, 70C, 71A, 71B, 71C, 72A, 72B, 72C, 73A, 73B, 73C, 74A, 74B, 74C, 75A, 75B, 75C, 76A, 76B, 76C, 77A, 77B, 77C, 78A, 78B, 78C, 79A, 79B, 79C, 80A, 80B, 80C, 81A, 81B, 81C, 82A, 82B, 82C, 83A, 83B, 83C, 84A, 84B, 84C, 85A, 85B, 85C, 86A, 86B, 86C, 87A, 87B, 87C, 88A, 88B, 88C, 89A, 89B, 89C, 90A, 90B, 90C, 91A, 91B, 91C, 92A, 92B, 92C, 93A, 93B, 93C, 94A, 94B, 94C, 95A, 95B, 95C, 96A, 96B, 96C, 97A, 97B, 97C, 98A, 98B, 98C, 99A, 99B, 99C, 100A, 100B, 100C, 101A, 101B, 101C, 102A, 102B, 102C, 103A, 103B, 103C, 104A, 104B, 104C, 105A, 105B, 105C, 106A, 106B, 106C, 107A, 107B, 107C, 108A, 108B, 108C, 109A, 109B, 109C, 110A, 110B, 110C, 111A, 111B, 111C, 112A, 112B, 112C, 113A, 113B, 113C, 114A, 114B, 114C, 115A, 115B, 115C, 116A, 116B, 116C, 117A, 117B, 117C, 118A, 118B, 118C, 119A, 119B, 119C, 120A, 120B, 120C, 121A, 121B, 121C, 122A, 122B, 122C, 123A, 123B, 123C, 123D, 123E, 123F, 123G, 123H, 123I, 123J, 123K, 123L, 123M, 123N, 123O, 12