



MAIN ROAD

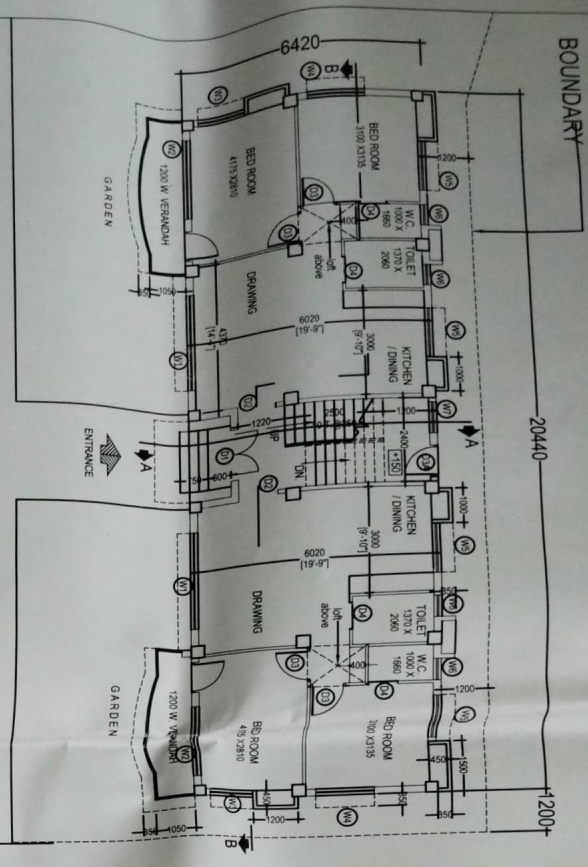


GROUND FLOOR PLAN (3 storeyed)

SCALE: 1:100

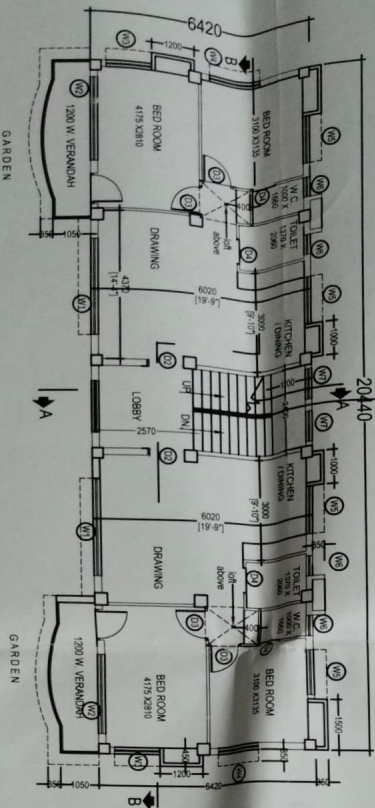

FIRST & SECOND FLOOR PLAN (3 storeyed)

SCALE: 1:100

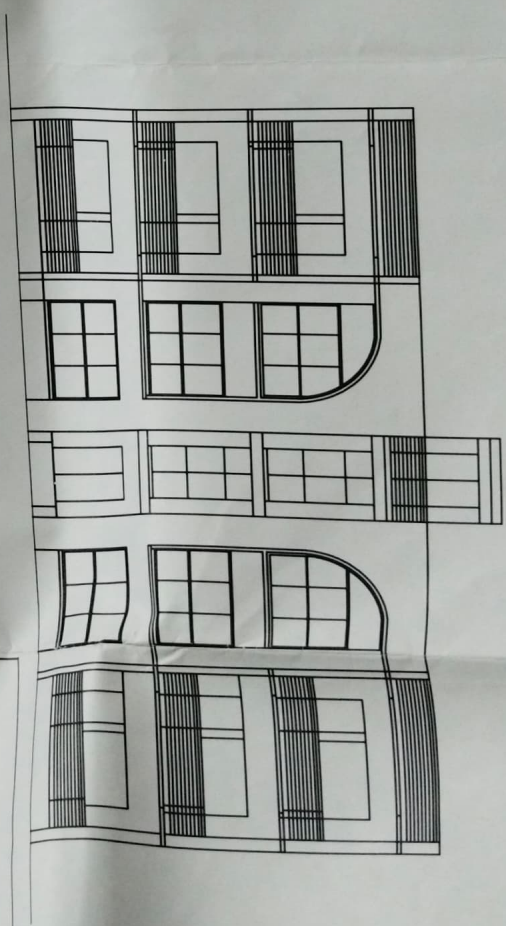

FRONT ELEVATION

SCALE: 1:100

AREA STATEMENT

1. TOTAL GROUND FLOOR AREA : 142.13 SQ.M = 1538 SQ.FT.
2. ONE SINGLE FLOOR AREA (including half of staircase) = 71.065 SQ.M = 765 SQ.FT.
3. AREA OF 1ST AND 2ND FLOOR : 142.13 SQ.M = 1538 SQ.FT.
4. NO OF FLOORS = 3
5. TOTAL FLOOR AREA OF BUILDING : 3 X 142.13 SQ.M = 426.40 SQ.M = 4590 SQ.FT.

SCHEDULE OF DOORS & WINDOWS

DOORS	WIDTH	HEIGHT	WINDOWS	WIDTH	HEIGHT
D1	1500	2100	W1	2845	2000
D2	1000	2100	W2	2375	2000
D3	900	2100	W3	1250	1200
D3A	900	2000	W4	1500	1200
D4	750	2100	W5	1325	1200
			W6	600	1200
			W7	900	1200
			W8	1500	2800
			W9	1250	2000

SIGNATURE OF STRUCTURAL ENGINEERING ENGINEER

Dr. Sourav Das
B.E. (Civil), M.Tech, PhD
17140, Naktala, Kolkata-700047

SIGNATURE OF ARCHITECT

SABITA DATTA
ARCHITECT
CONSULTANT
COUNCIL REGISTRATION NO. 193/16345
M.E.D.A. Registration No. AC/18/REGD/17/09661
LLA No. 489227

SIGNATURE OF APPLICANT / OWNER

ARCHITECTS CONSORTIUM
6/16A, PODDAR NAGAR, KOLKATA-68

TITLE

PROPOSED PROJECT "HIYAR MAJHE"
AT DIST. BIRBHUM, P.S. - BOLDPUR,
MOUZA - KENDRADANGAL, J.L. NO. 57

PLANS ELEVATION OF 3STOREYED
BUILDING, 30x

DRAWN BY	30/11/18	DATE	13/04/18
CHECK BY			
APPROVED BY			