



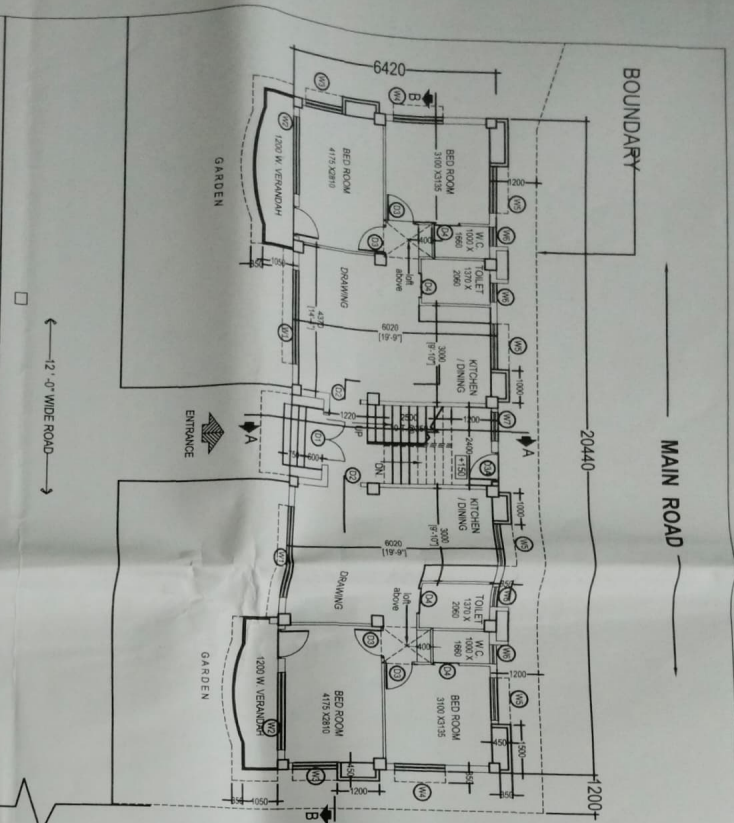


GROUND FLOOR PLAN (3 storeyed)

SCALE: 1:100

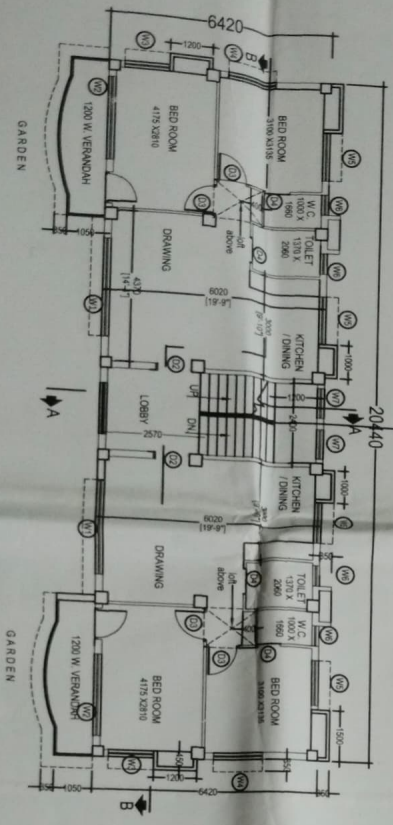

FIRST & SECOND FLOOR PLAN (3 storeyed)

SCALE: 1:100

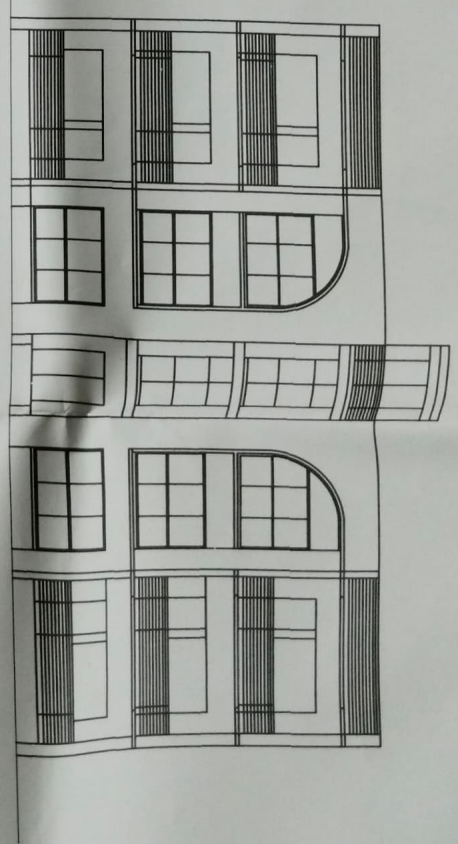

FRONT ELEVATION

SCALE: 1:100

AREA STATEMENT

1. TOTAL GROUND FLOOR AREA: 14213 SQ.M. = 1538 SQ.FT.
2. ONE SINGLE FLOOR AREA (including half of verandah) = 7106 SQ.M. = 765 sq.ft.
3. AREA OF 1ST AND 2ND FLOOR: 14213 SQ.M. = 1538 SQ.FT.
4. NO. OF FLOORS = 3
5. TOTAL FLOOR AREA OF BUILDING: 3 X 14213 SQ.M. = 42639 SQ.M. = 4600 SQ.FT.

SCHEDULE OF DOORS & WINDOWS

DOORS	WIDTH	HEIGHT	WINDOWS	WIDTH	HEIGHT
D1	1500	2100	W1	2845	2000
D2	1000	2100	W2	2375	2000
D3	800	2100	W3	1250	1200
D3A	800	2000	W4	1500	1200
D4	750	2100	W5	1325	1200
			W6	600	1200
			W7	800	1200
			W8	1500	2800
			W9	1250	2000

Dr. Sourav Das
B.E. (Civil), M.Tech, PhD
1/140 Nakhal, Kolkata-700047

SABITA DATTA
ARCHITECT
CONCEPT & DESIGN
N.E.A. Enrollment No. ACRS/0004/19/09661
LLA No. 489222

SIGNATURE OF STRUCTURAL ENGINEER/CIVIL ENGINEER

SIGNATURE OF APPLICANT / OWNER
ARCHITECTS CONSORTIUM
6/16A, PODDAR NAGAR, KOLKATA-68

PROPOSED PROJECT "HIYAR MAJHE"
AT DIST. BIRBHUM, P.S. - BOLPUR,
MOUZA - KENDRADANGAL, JL. NO. 57

PLANS, ELEVATION OF 3 STOREYED
BUILDING, 5.03



GANGER
DATE 17/04/18

APPROVED BY

DWG NO. - 841 A

Sattore Gram Panchayat

Sattore Gram Panchayat

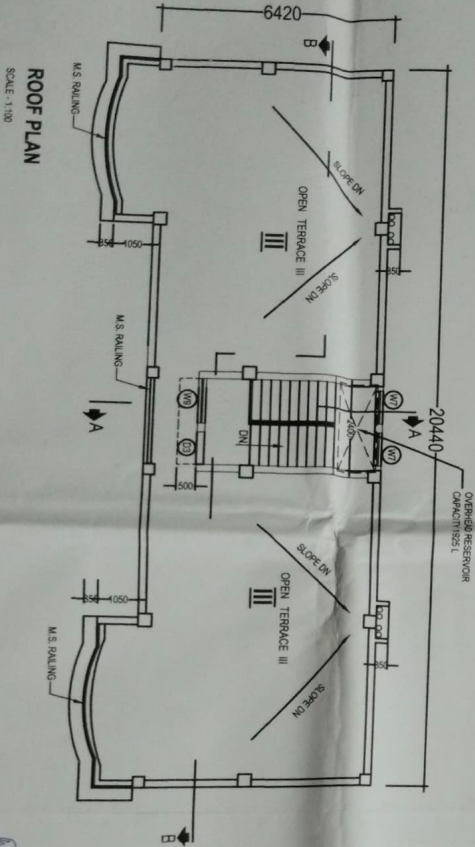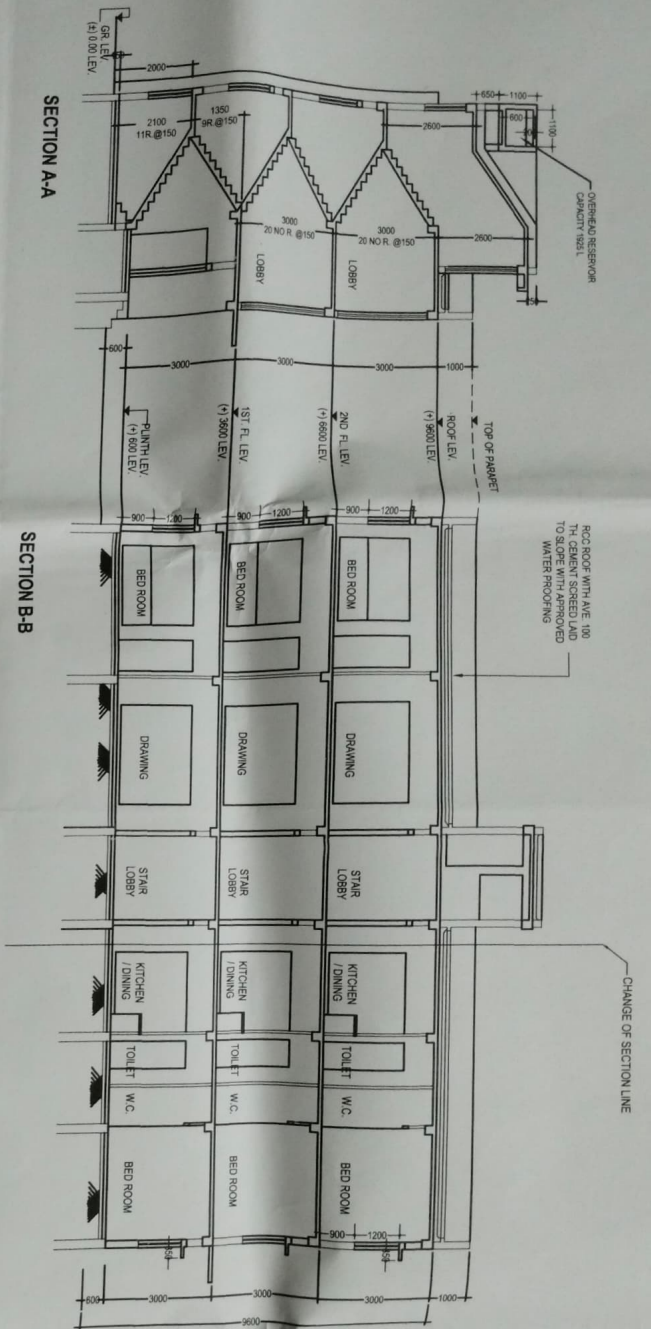

Sattire Gram Panchayat

Nimish Sanyal
Sattire Gram Panchayat

Sabita Das
Sabita Das
SABITA DATTA
ARCHITECT
CONSULTANT
K.D.A. Enrolment No. KA-CA/25/18345
LLA No. 489227

Sourav Das
Dr. Sourav Das
B.E. (Civil), M.Tech. PhD
1/140 Nehru, Kolkata-700047

Gourav Das

SIGNATURE OF APPLICANT / OWNER
ARCHITECTS CONSORTIUM
616A, PODDAR NAGAR, KOLKATA-68
TITLE
ARCHITECTURAL DRAWING
PROPOSED PROJECT "HIYAR MAJHE"
AT DIST. BIRBHUM, P.S. - BOLPUR,
MOUZA - KENDRADANGAL, J.L. NO. 57

ROOF PLAN AND SECTIONS OF 3
STOREYED BUILDING, S.D.3

DESIGNED BY	DATE
DRAWN BY	17/04/20
CHECKED BY	
APPROVED BY	
DWG NO. ARI/1A	