



MAIN ROAD

BOUNDARY

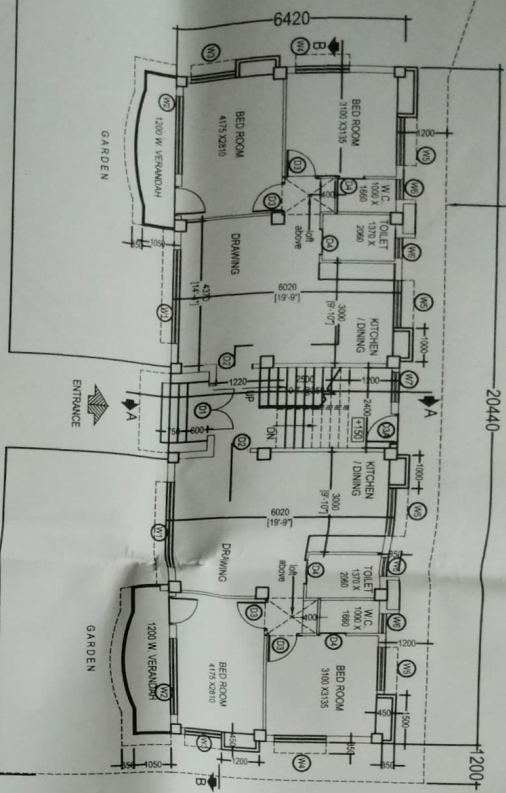

GROUND FLOOR PLAN (3 storeyed)

SCALE: 1/100

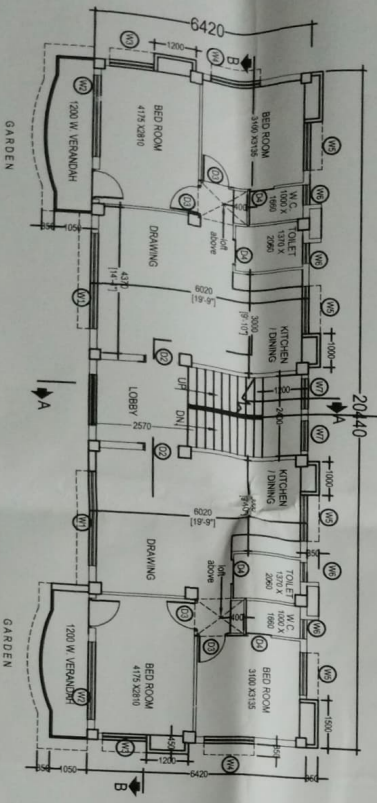

FIRST & SECOND FLOOR PLAN (3 storeyed)


SCALE: 1/100

Prothan
Sattore Gram Panchayat

19/01/2018
Nirmal Sanyal
Sattore Gram Panchayat

FRONT ELEVATION

SCALE: 1/100

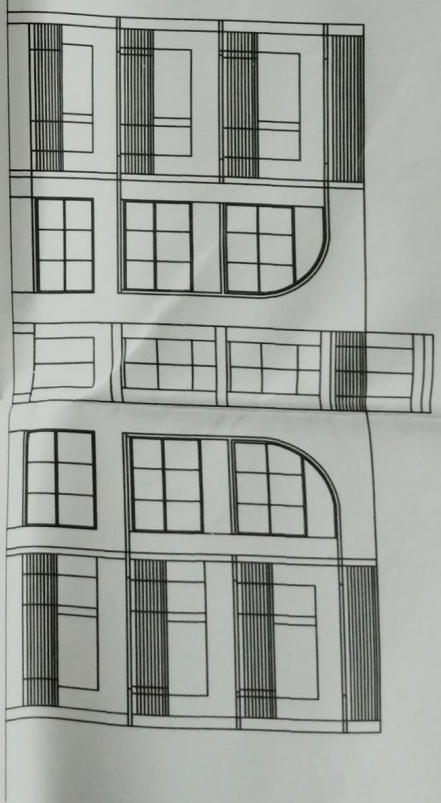

AREA STATEMENT

1. TOTAL GROUND FLOOR AREA : 142.13 SQ.M = 1530 SQ.FT.
2. ONE SINGLE FLAT AREA (including half of drawing) = 71.065 sqm = 765 sq.ft.
3. AREA OF 1ST AND 2ND FLOOR : 142.13 SQ.M = 1530 SQ.FT.
4. NO OF FLOORS = 3
5. TOTAL FLOOR AREA OF BUILDING : 3 X 142.13 SQ.M = 426.40 SQ.M = 4600 SQ.FT.

SCHEDULE OF DOORS & WINDOWS

DOORS	WIDTH	HEIGHT	WINDOWS	WIDTH	HEIGHT
D1	1500	2100	W1	2845	2000
D2	1000	2100	W2	2375	2000
D3	900	2100	W3	1280	1200
D3A	900	2000	W4	1500	1200
D4	750	2100	W5	1325	1200
			W6	600	1200
			W7	900	1200
			W8	1500	2600
			W9	1250	2000



SABITA DATTA
ARCHITECT
COUNCIL REG NO. CA/29/18155
M.E.A. ENROLLED NO. - AER/REG/04/000041
11/140, NARADA KOLKATA-700047

Dr. Sourav Das
B.E. (Civil), M. Tech, PhD
1/140, NARADA KOLKATA-700047

SIGNATURE OF STRUCTURAL ENGINEER/CIVIL ENGINEER
SIGNATURE OF APPLICANT / OWNER
ARCHITECTS' CONSORTIUM
6/16A, PODDAR NAGAR, KOLKATA - 68

PROPOSED PROJECT "HIYAR MAJHE"
AT DIST. BIRBHUM, P.S. - BOLPUR,
MOUZA - KENDRADANGAL, JL NO. 57
PLANS ELEVATION OF 3 STOREYED
BUILDING, SDJ

DRAWN BY
SCALE: 1/100
DATE: 06/09/2018
APPROVED BY
DRG NO. ARI 1A

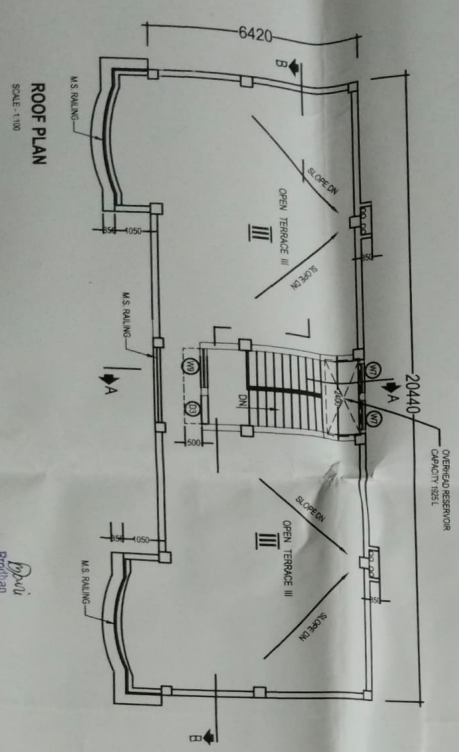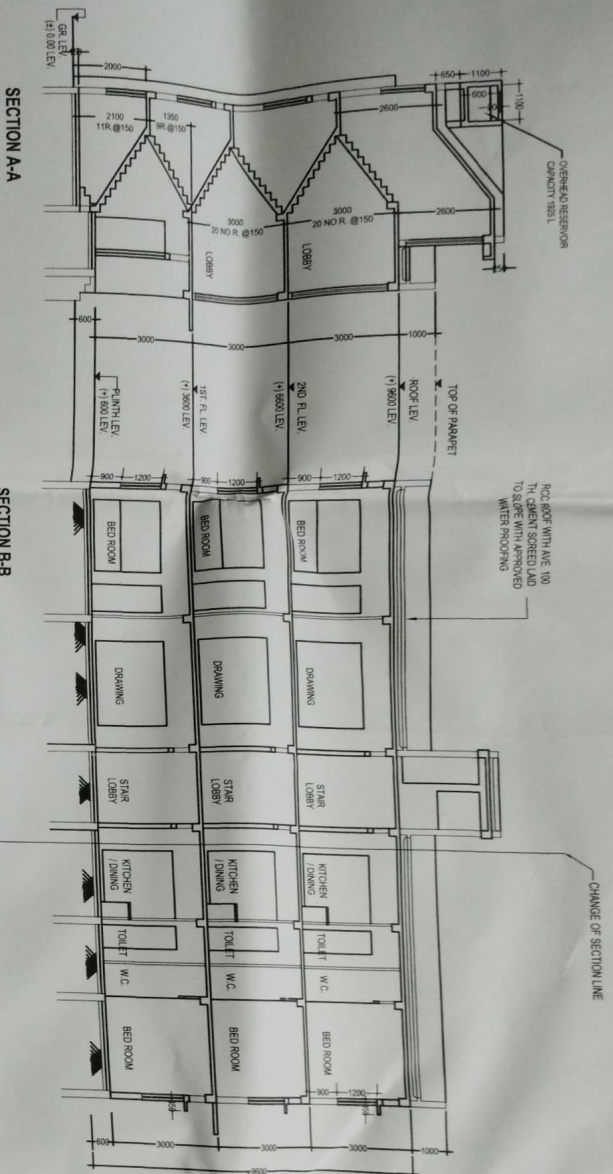

Project
 Sattva Gram Panchayat

25/10/2018
 Sattva Gram Panchayat

SIGNATURE OF ARCHITECT ARCHITECT SABITA DATTA CIVIL ENGINEER REG. NO. 131435 I.L.E. Reg. No. 489227			
SIGNATURE OF STRUCTURAL ENGINEERING ENGINEER Dr. Souvik Das B.E. (Civil), M. Tech, PhD 1/140, Nakala, Kolkata-700047			
SIGNATURE OF APPLICANT / OWNER ARCHITECTS' CONSORTIUM 6/16A, PODDAR NAGAR, KOLKATA-88 TITLE: ARCHITECTURAL DRAWING - S.D.1 PROPOSED PROJECT "HYAR MAJHE" AT DIST. BIRBHUM, P.S. - BOLPUR, MOUZA - KENDRADANGAL, J.L. NO. - 57 ROOF PLAN AND SECTIONS OF 3 STORED BUILDING - S.D.1			
DRAWN BY SAKITA	CHECKED BY APPROVED BY	DATE 25/10/2018	DWS NO. ARI-1A
SCALE: 1:100			