


PROJECT

PROPOSED 6 NOS. OF B+G+P+28 STORIED
RESIDENTIAL COMPLEX AND 153 NOS. OF
G+2 ROW HOUSING FOR DTC PROJECTS PVT.
LTD., AT DAG NO. 833 AND 884 AT MOUZA -
KAMDUNI (188), UNDER KIRITPUR-II GRAM
KACHHAT, PO - KAMDUNI, DISTRICT
NORTH 24 PARGANAS, PIN - 700165, WEST
BENGAL.

NOTES:

- ALL DIMENSIONS ARE IN MM UNLESS IT IS
MENTIONED.
- ALL ELECTRICAL AND SITE WATER DISPOSAL IS
COLLECTED FOR RAIN WATER HARVESTING.
- ALL ELECTRICAL INSTALLATIONS SHALL BE AS PER
PROVISION OF NBC.
- FIRE-FIGHTING / SAFETY PROVISIONS WILL BE AS
PER NBC.
- ALL TOILETS ARE VENTILATES AS PER WEST BENGAL
MUNICIPAL BUILDING RULES, 2007.
- BUILDING WILL BE DESIGNED (STRUCTURES) AS PER
RELEVANT I.S. CODES FOR EARTHQUAKE
RESISTANCE THAT THE DIMENSIONS IN THE
DRAWINGS ARE TO BE READ, NOT MEASURED.

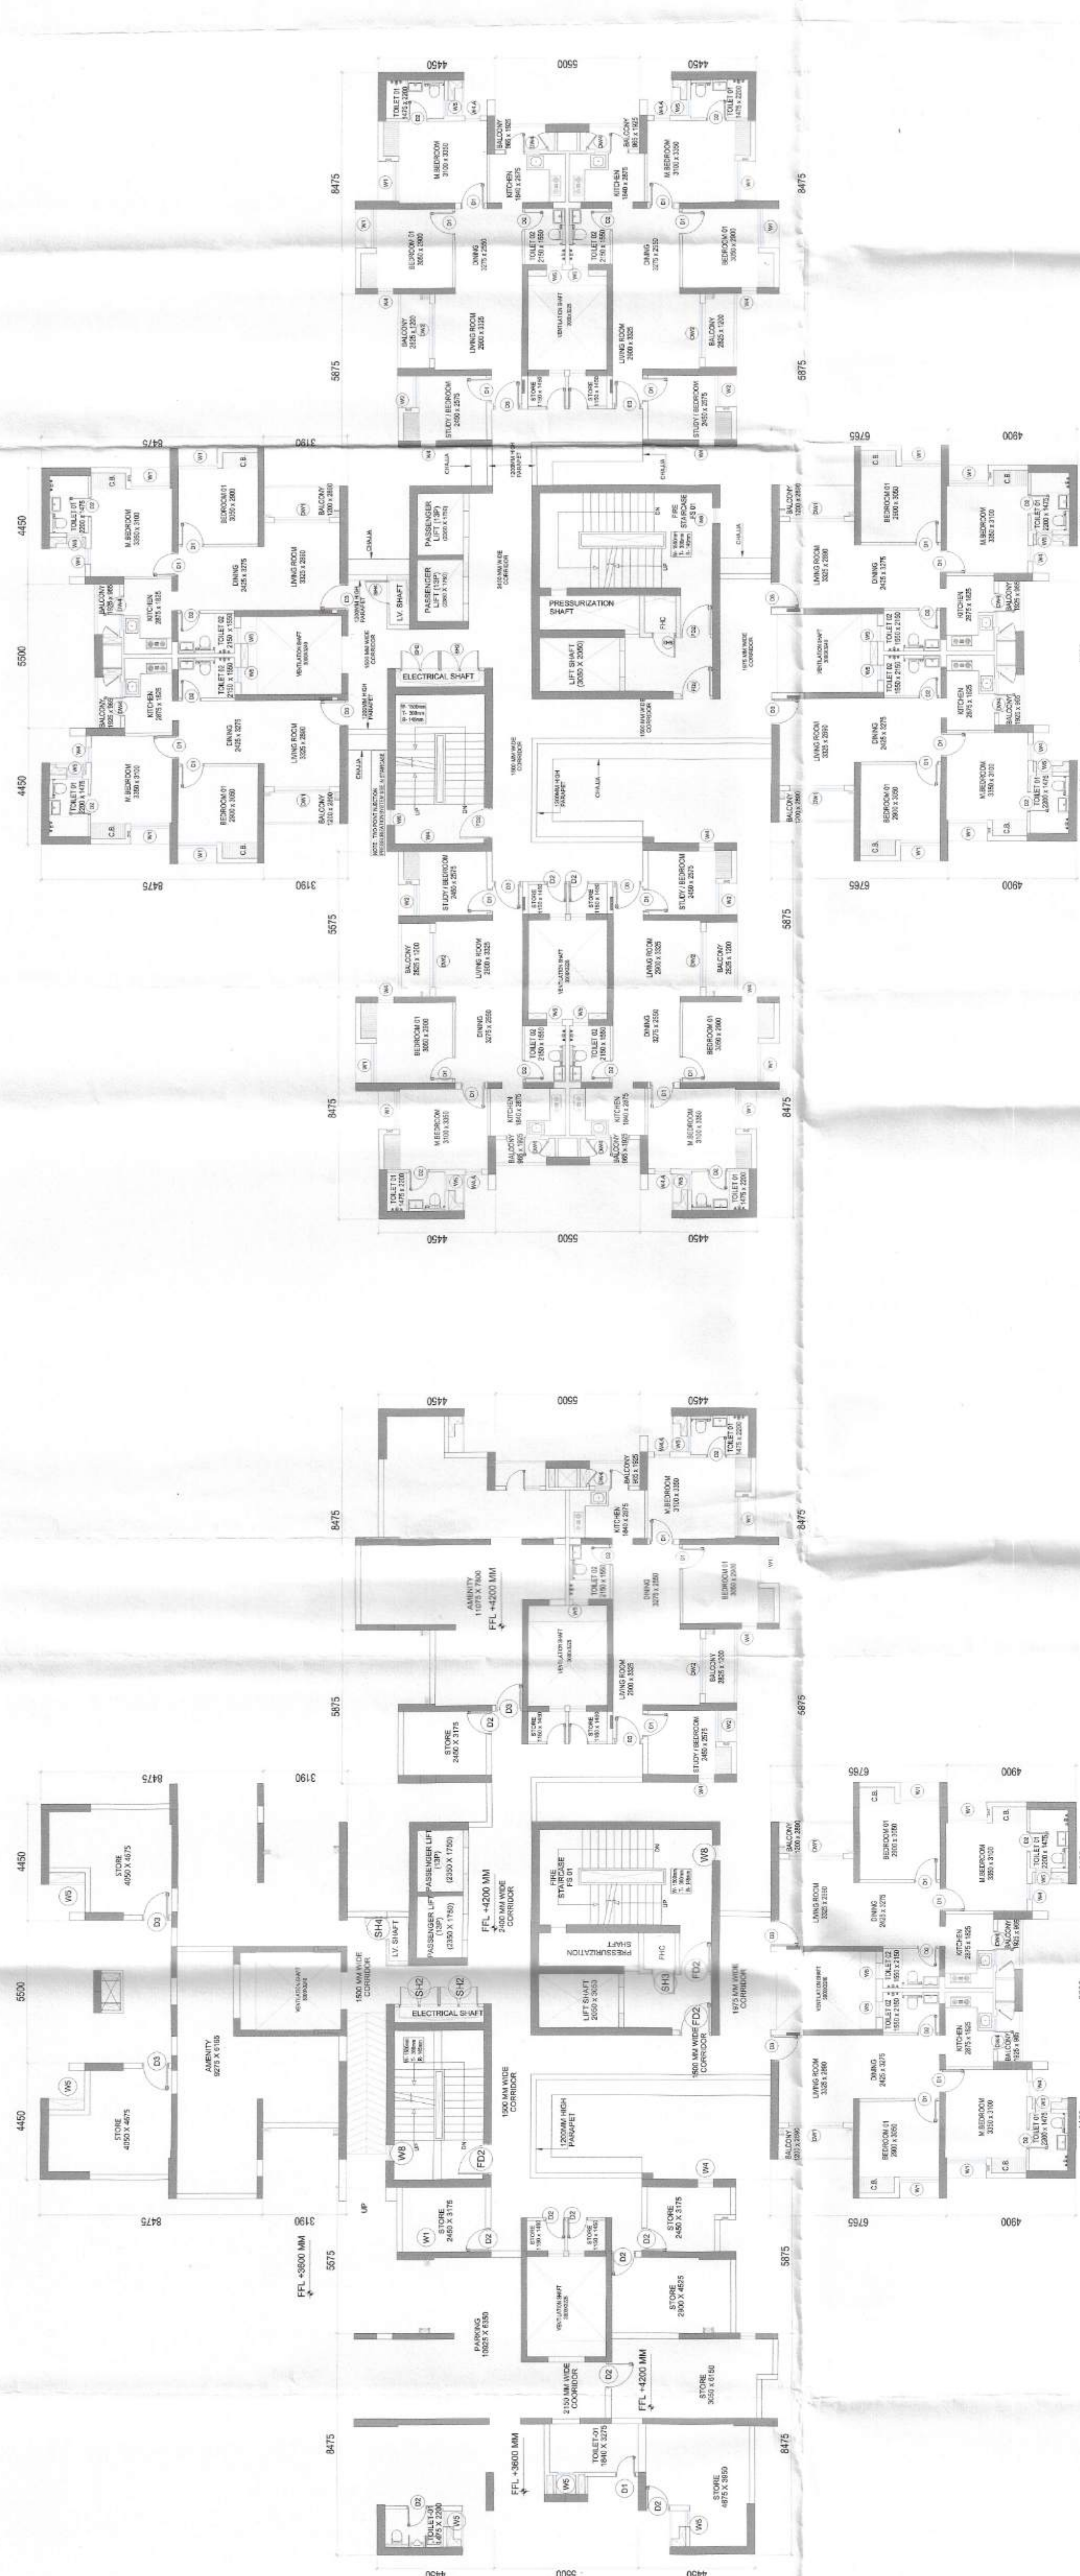

1. TOWER 4 GROUND FLOOR PLAN

2. TOWER 4 FIRST FLOOR PLAN

3. TOWER 4 TYPICAL (2nd-7th, 9th-12th, 14th-17th, 19th-22nd, 24th-27th, 29th) FLOOR PLAN

4. TOWER 4 REFUGE (8th, 13th, 18th, 23rd and 28th) FLOOR PLAN

5. TOWER 4 TERRACE FLOOR PLAN

6. TOWER 4 MUMTY & OHT FLOOR PLAN

WE DO HEREBY CERTIFY THAT THE FOUNDATION AND
STRUCTURE OF THE BUILDING HAS BEEN DESIGNED
AND CONSTRUCTED IN ACCORDANCE WITH THE
DESIGNED BY ME/US WILL MAKE SUCH FOUNDATION
AND SUPERSTRUCTURE SAFE IN ALL RESPECT
AND IN ACCORDANCE WITH THE NATIONAL
CAPACITY AND SETTLEMENT OF SOIL ETC.

GEO TECHNICAL ENGINEER

THE STRUCTURAL DESIGN AND DRAWINGS OF BOTH
FOUNDATION & SUPERSTRUCTURE OF THE BUILDING
HAS BEEN DESIGNED AND CONSTRUCTED IN
ALL POSSIBLE LOADS INCLUDING THE EARTHQUAKE LOAD AS
PER THE NATIONAL BUILDING CODE OF INDIA AND
CERTIFIED THAT IT IS SAFE AND STABLE IN ALL RESPECTS.

ANKIT AGARWALA
B.E. CIVIL, B.TECH. & E. DESIGN
HSC. EXAMINATIONS BOARD, WEST BENGAL
CLASSED & SEAL 17/11/2015

SIGNATURE OF STRUCTURAL ENGINEER & SEAL
CIVIL AND STRUCTURAL CONSULTANT
MVA CONSULTANTS (PVT.) LTD.

"MAN C. HOUSE"
1516 Rajendra Main Road,
Kolkata-700 107.
Ph: 9830444470
Fax: 9830444483
E-MAIL: mcomp2008@gmail.com

CERTIFIED THAT I HAVE GONE THROUGH THE WEST
BENGAL MUNICIPAL BUILDING RULES 2009 AS
AMENDED TIME TO TIME AND ALSO UNDER TAKE TO
ABIDE BY THOSE RULES DURING AND AFTER
CONSTRUCTION OF BUILDING

DTC PROJECTS PVT. LTD.
6/1/2015
Authorized Signatory

SIGNATURE OF OWNER & SEAL
DTC PROJECTS PVT. LTD.
ADDRESS: 1 NS ROAD, KOLKATA-700001

I CERTIFY THAT THE BUILDING HAS BEEN DRAWN UP AS
PER PROVISION OF WEST BENGAL MUNICIPAL
BUILDING RULES 2009 AS AMENDED TIME TO TIME
AND AS PER THE SITE CONDITION WHERE IN, THE PLOTS
AND THE BUILDING IS IN ACCORDANCE WITH THE
CONFRMS WITH THE PLAN IT IS A BUILDABLE SITE AND
NOT A TANK OR FILLED AREA.

SIGNATURE OF ARCHITECT & SEAL
ARCHITECT
MVA CONSULTANTS (PVT.) LTD.
Plot No. 41, Industrial Estate, CHDRA
TOWER 4
10002, INDIA
TEL: +91 11 44280031
E-MAIL: mvaconsultants@gmail.com

DATE: 03/06/2023
SCALE: 1:100
DWG NO.
A-GH-08

THE structural analysis reports &
soil reports are kept for reference in his
office. The clearance of ground is
subject to certificate of ground
Sr. Engineer, Geo-Tech Engineer.
Dipankar
Dipankar

TYPE	WIDTH	HEIGHT	UNTEL	SILL
DOOR				
D1	900	2100	2100	00
D2	750	2100	2100	00
D3	1000	2100	2100	00
D4	1200	2100	2100	00
FIRE DOOR (2hrs FIRE RATED)				
FD1	1500	2100	2100	00
FD2	1300	2100	2100	00
DOOR & WINDOW				
DW1	2400	2100	2100	00
DW2	2100	2100	2100	00
DW3	2100	2100	2100	00
DW4	750	2100	2100	00
WINDOW				
W1	1500	1800	2100	300
W2	1500	1800	2100	300
W3	1300	1800	2100	300
W4	600	1800	2100	300
W5	450	1800	2100	300
W6	2100	2100	2100	300
W7	2100	1800	2100	300
W8	2100	1800	2100	300
W9	600	1800	2100	300
W10	600	1800	2100	300
