


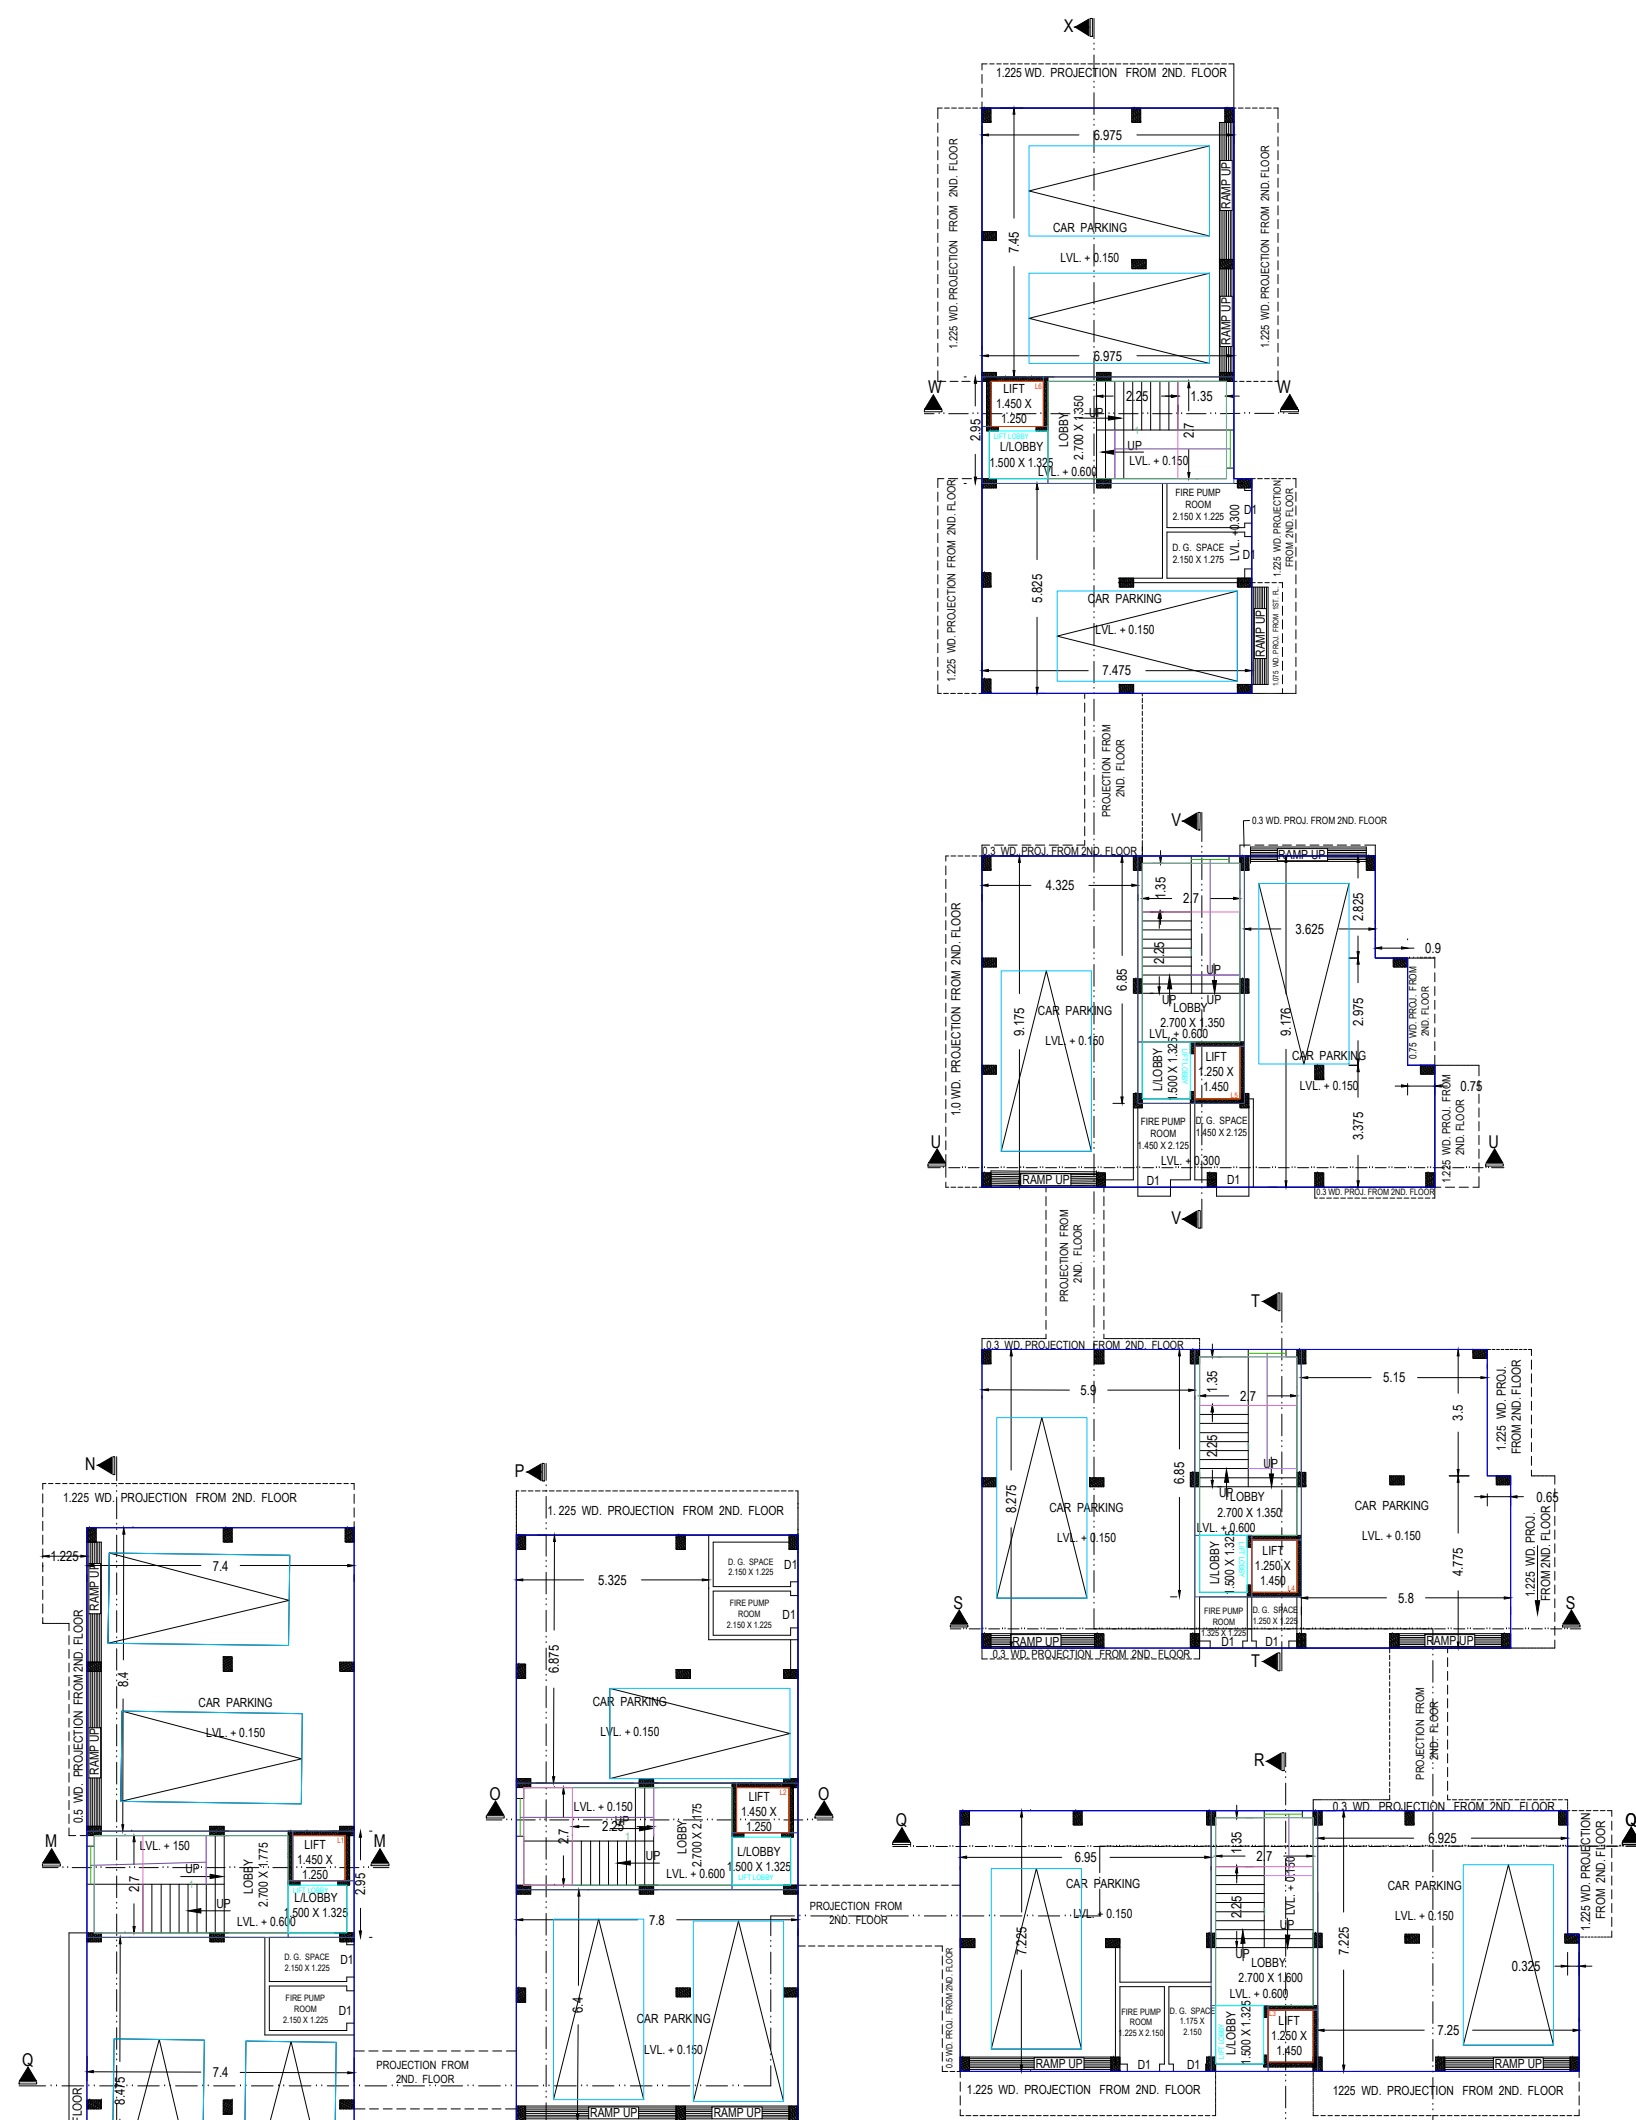
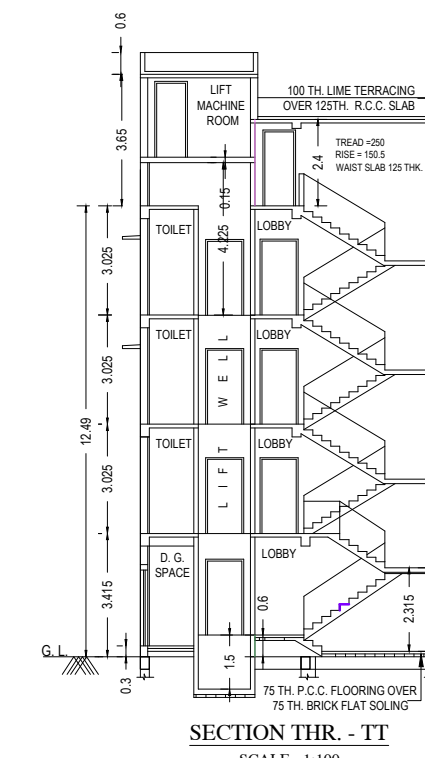
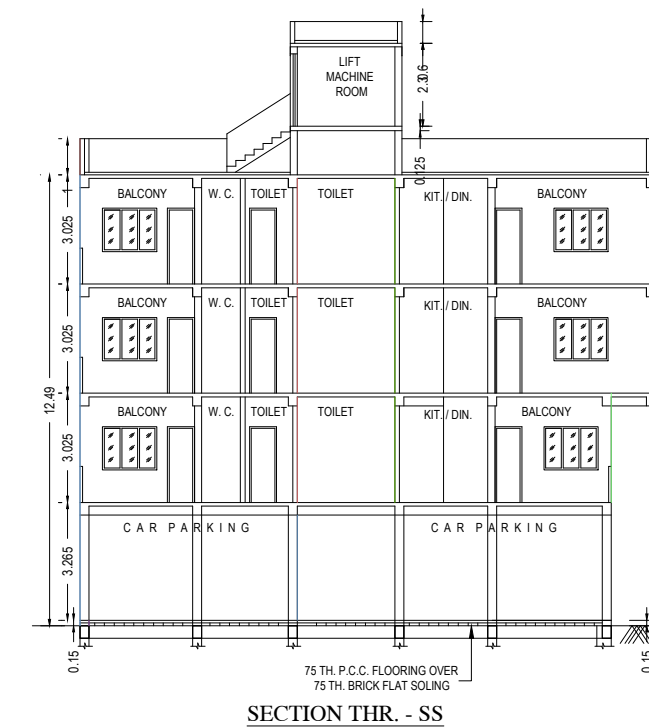
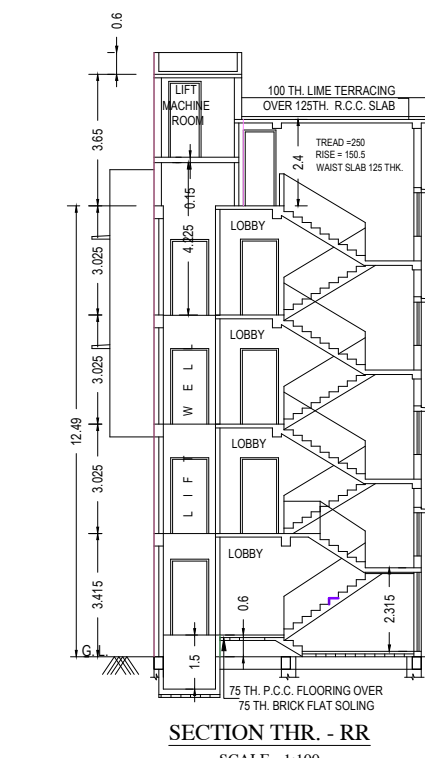
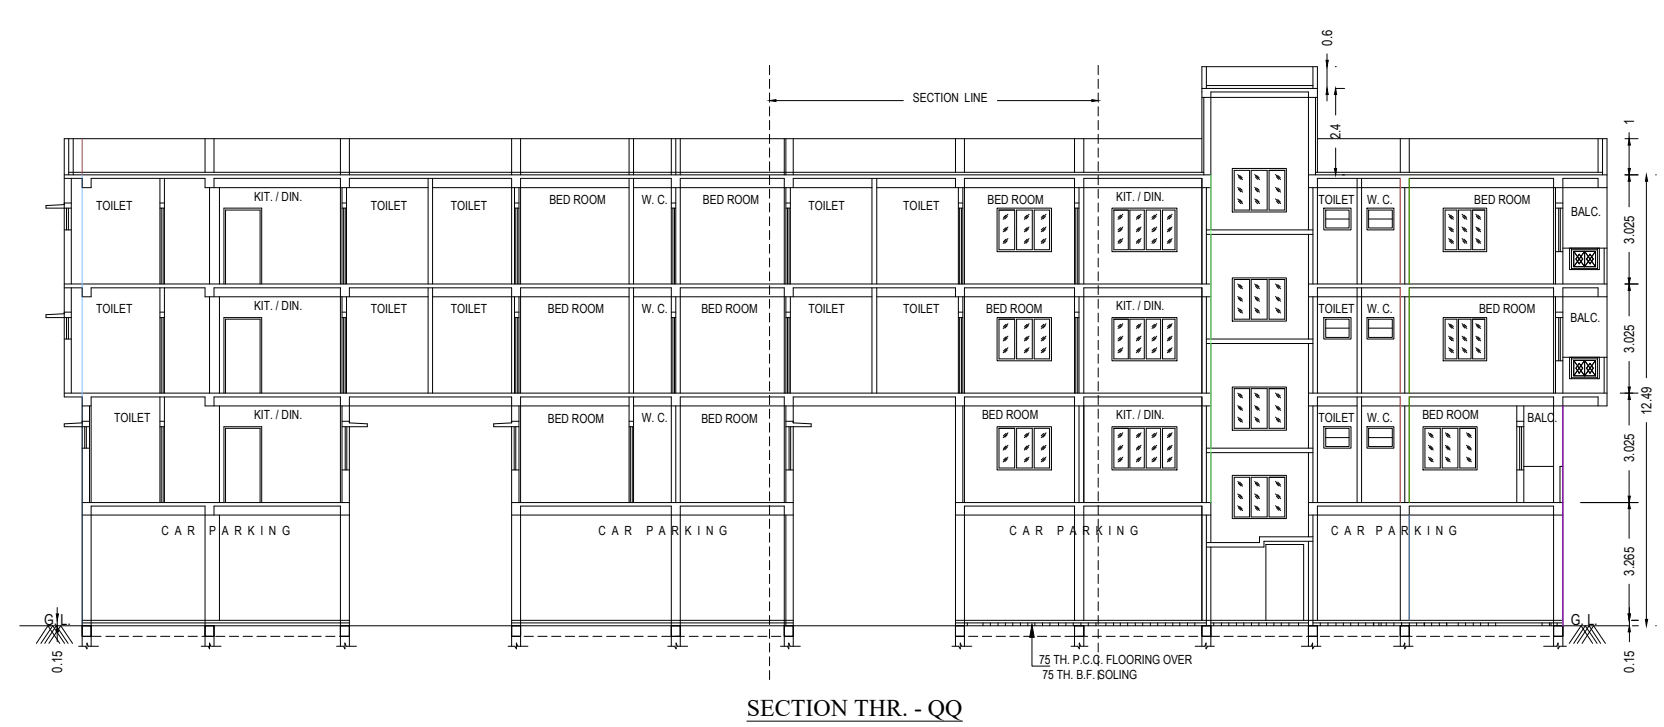
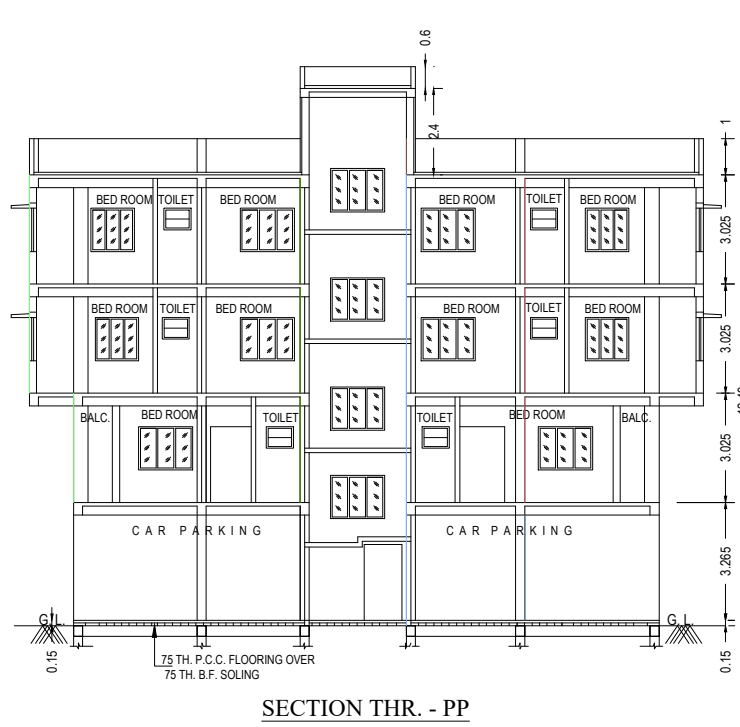
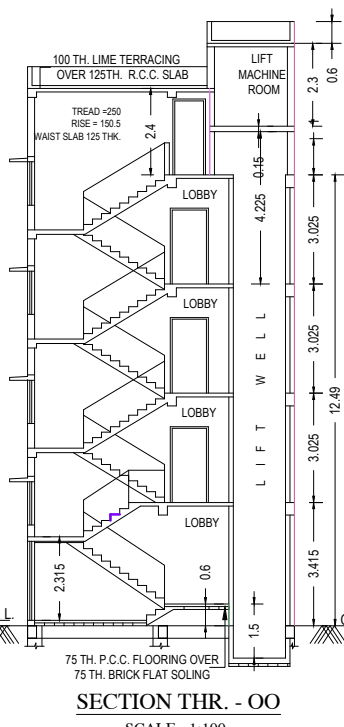
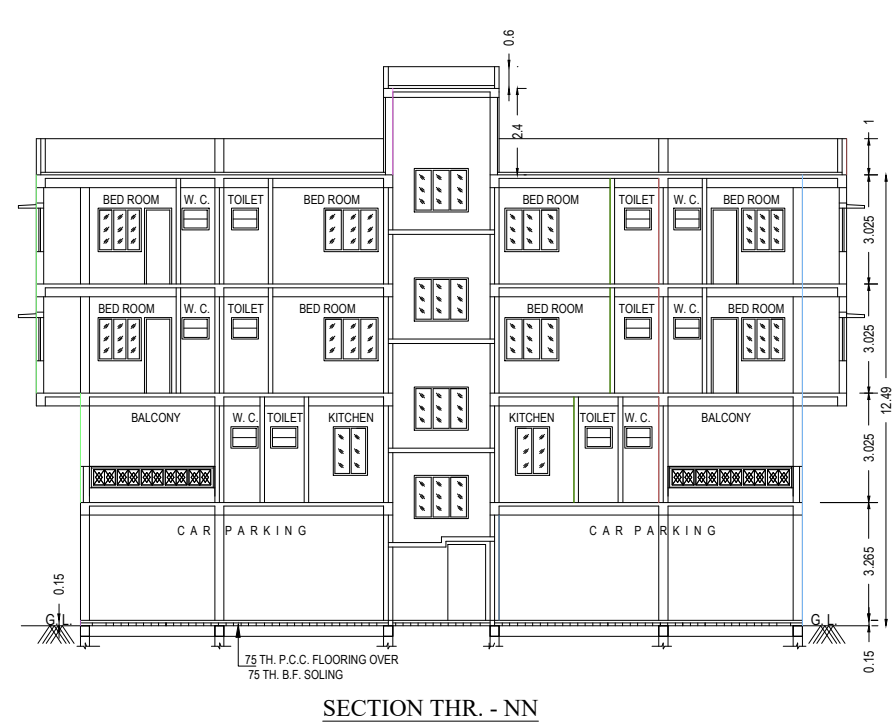
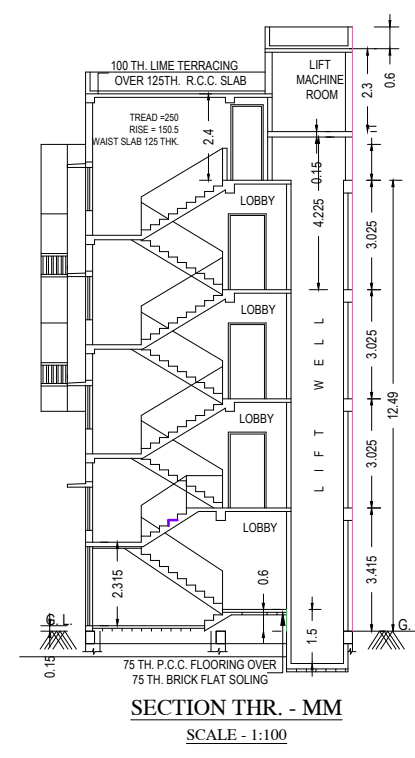


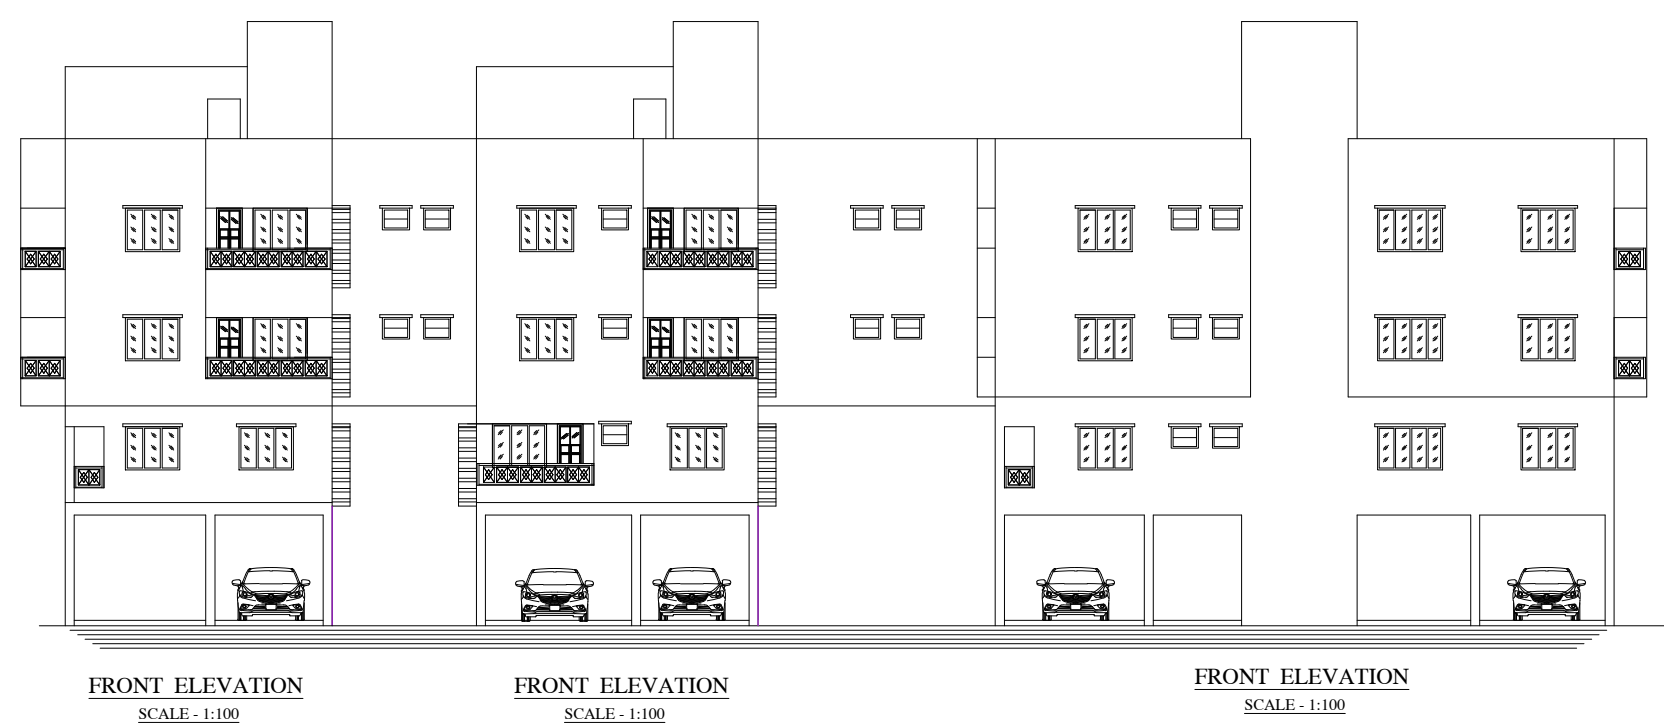


GROUND FLOOR PLAN
SCALE - 1:100

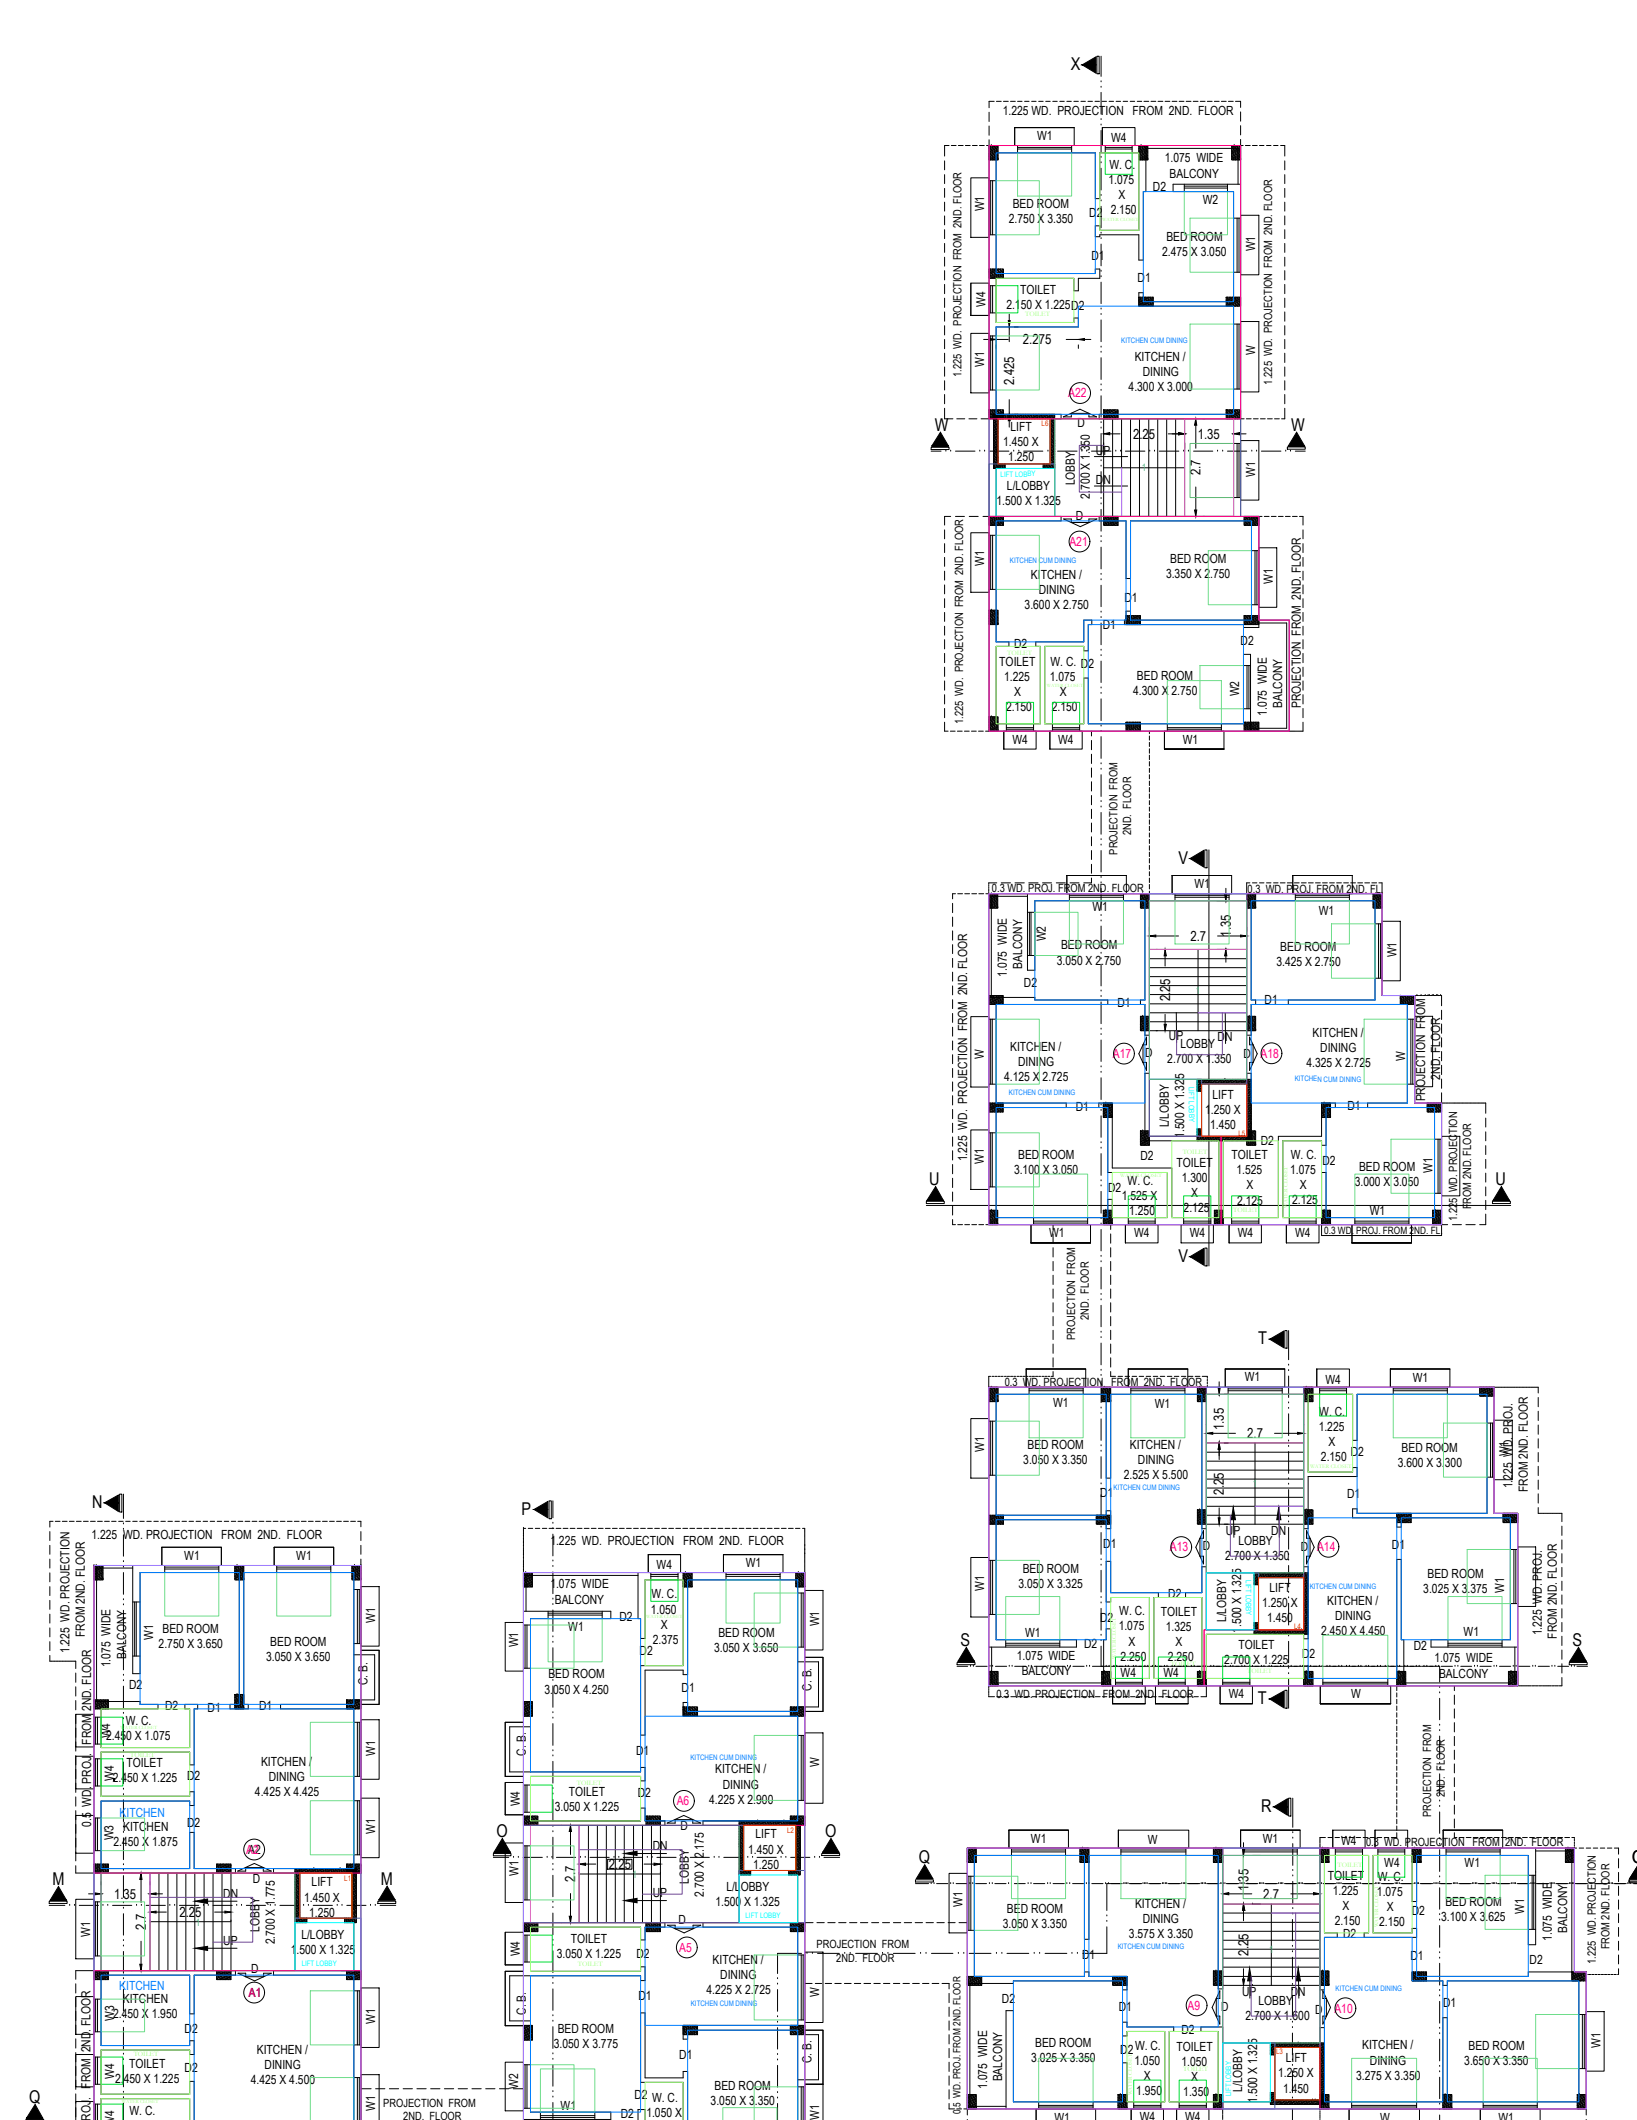



1ST FLOOR PLAN
SCALE - 1:100

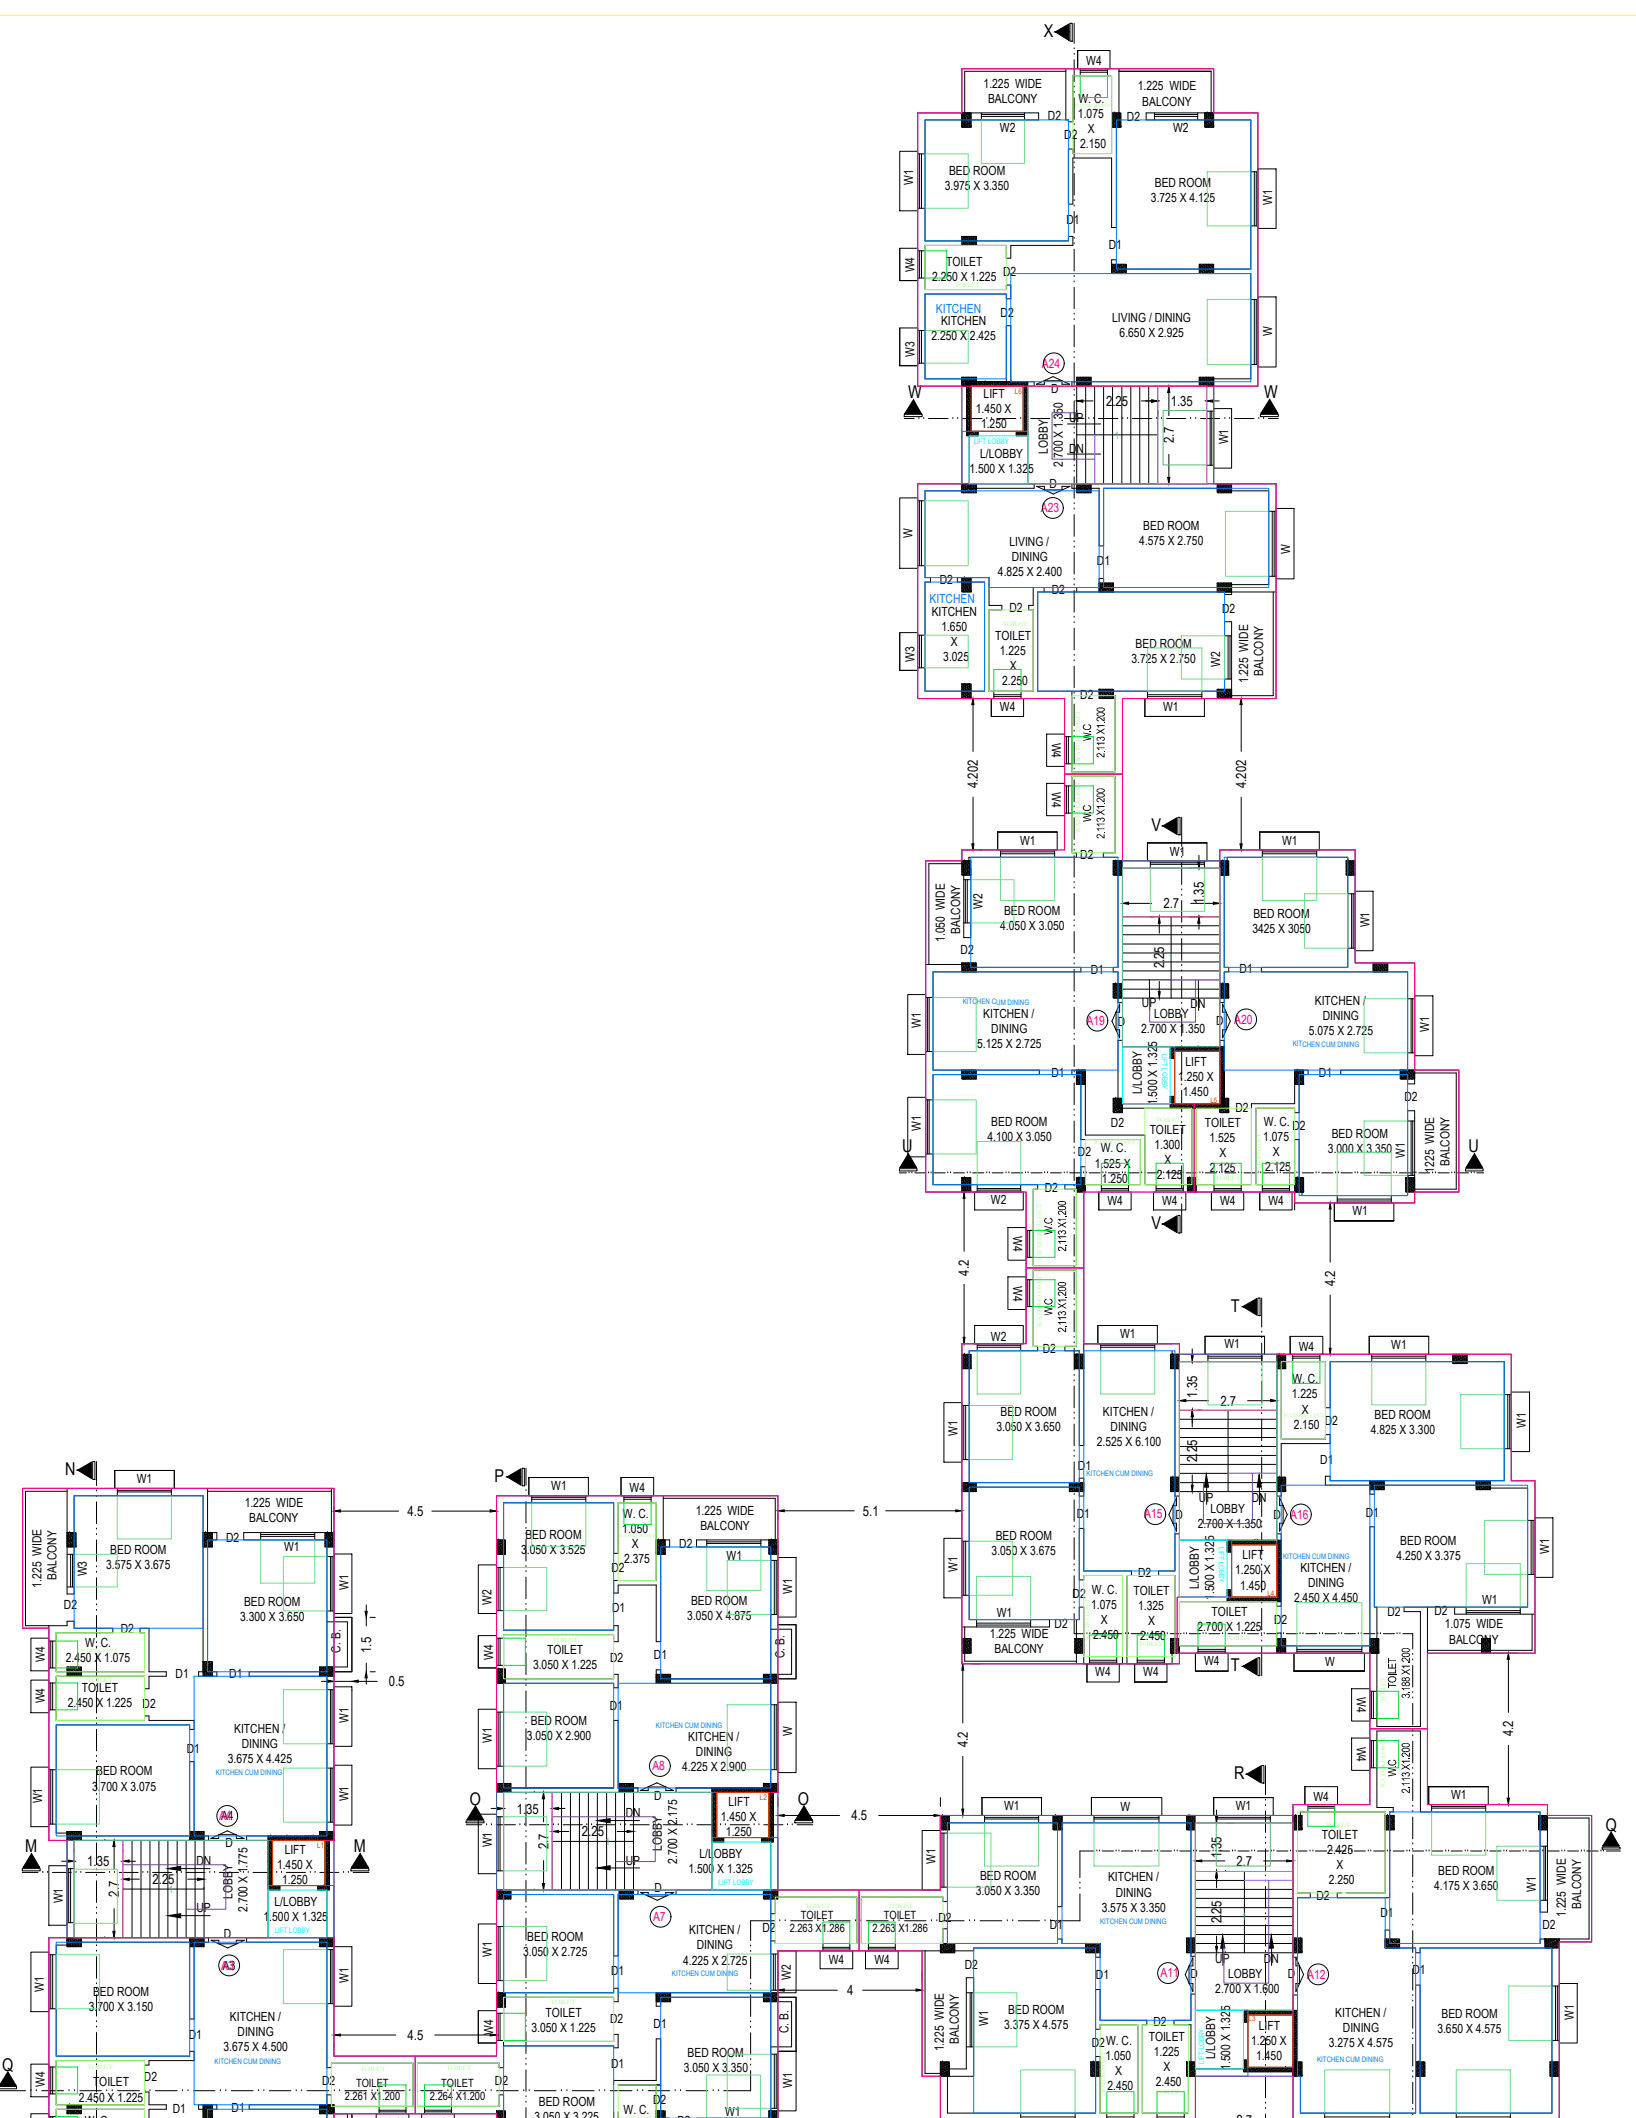

2ND & 3RD FLOOR PLAN
SCALE - 1:100
FLOOR02,FLOOR03-TYPICAL

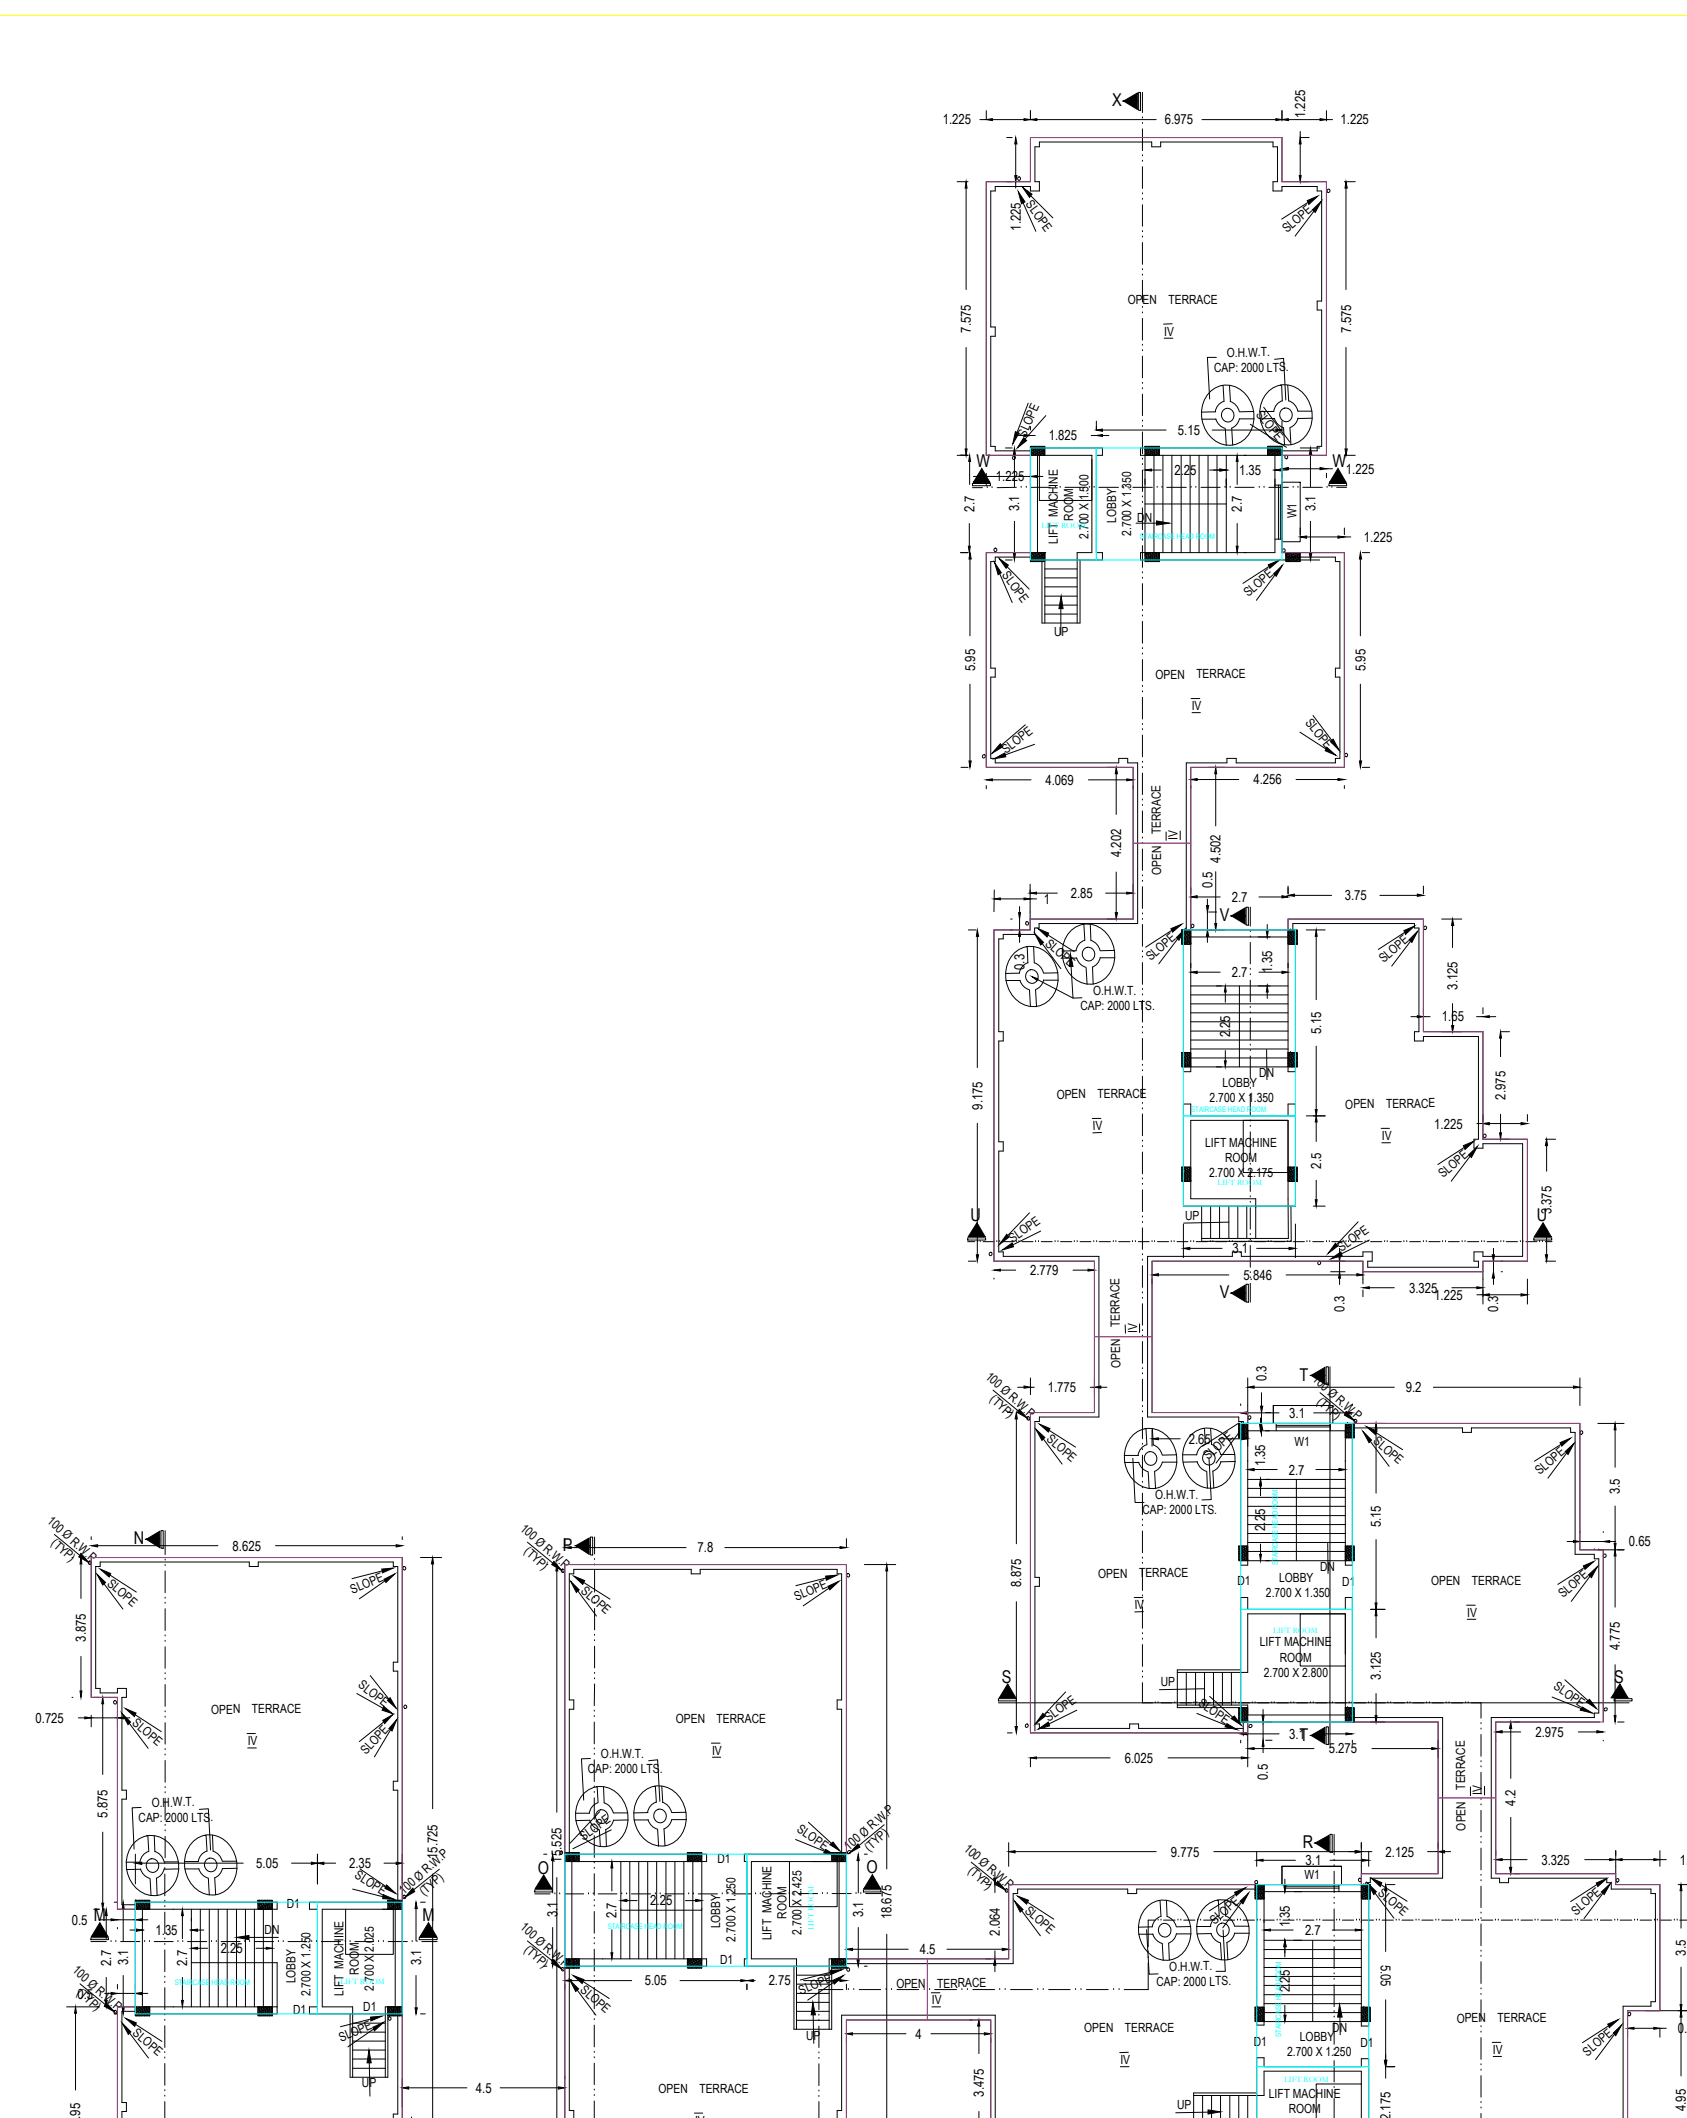

ROOF FLOOR PLAN
SCALE - 1:100

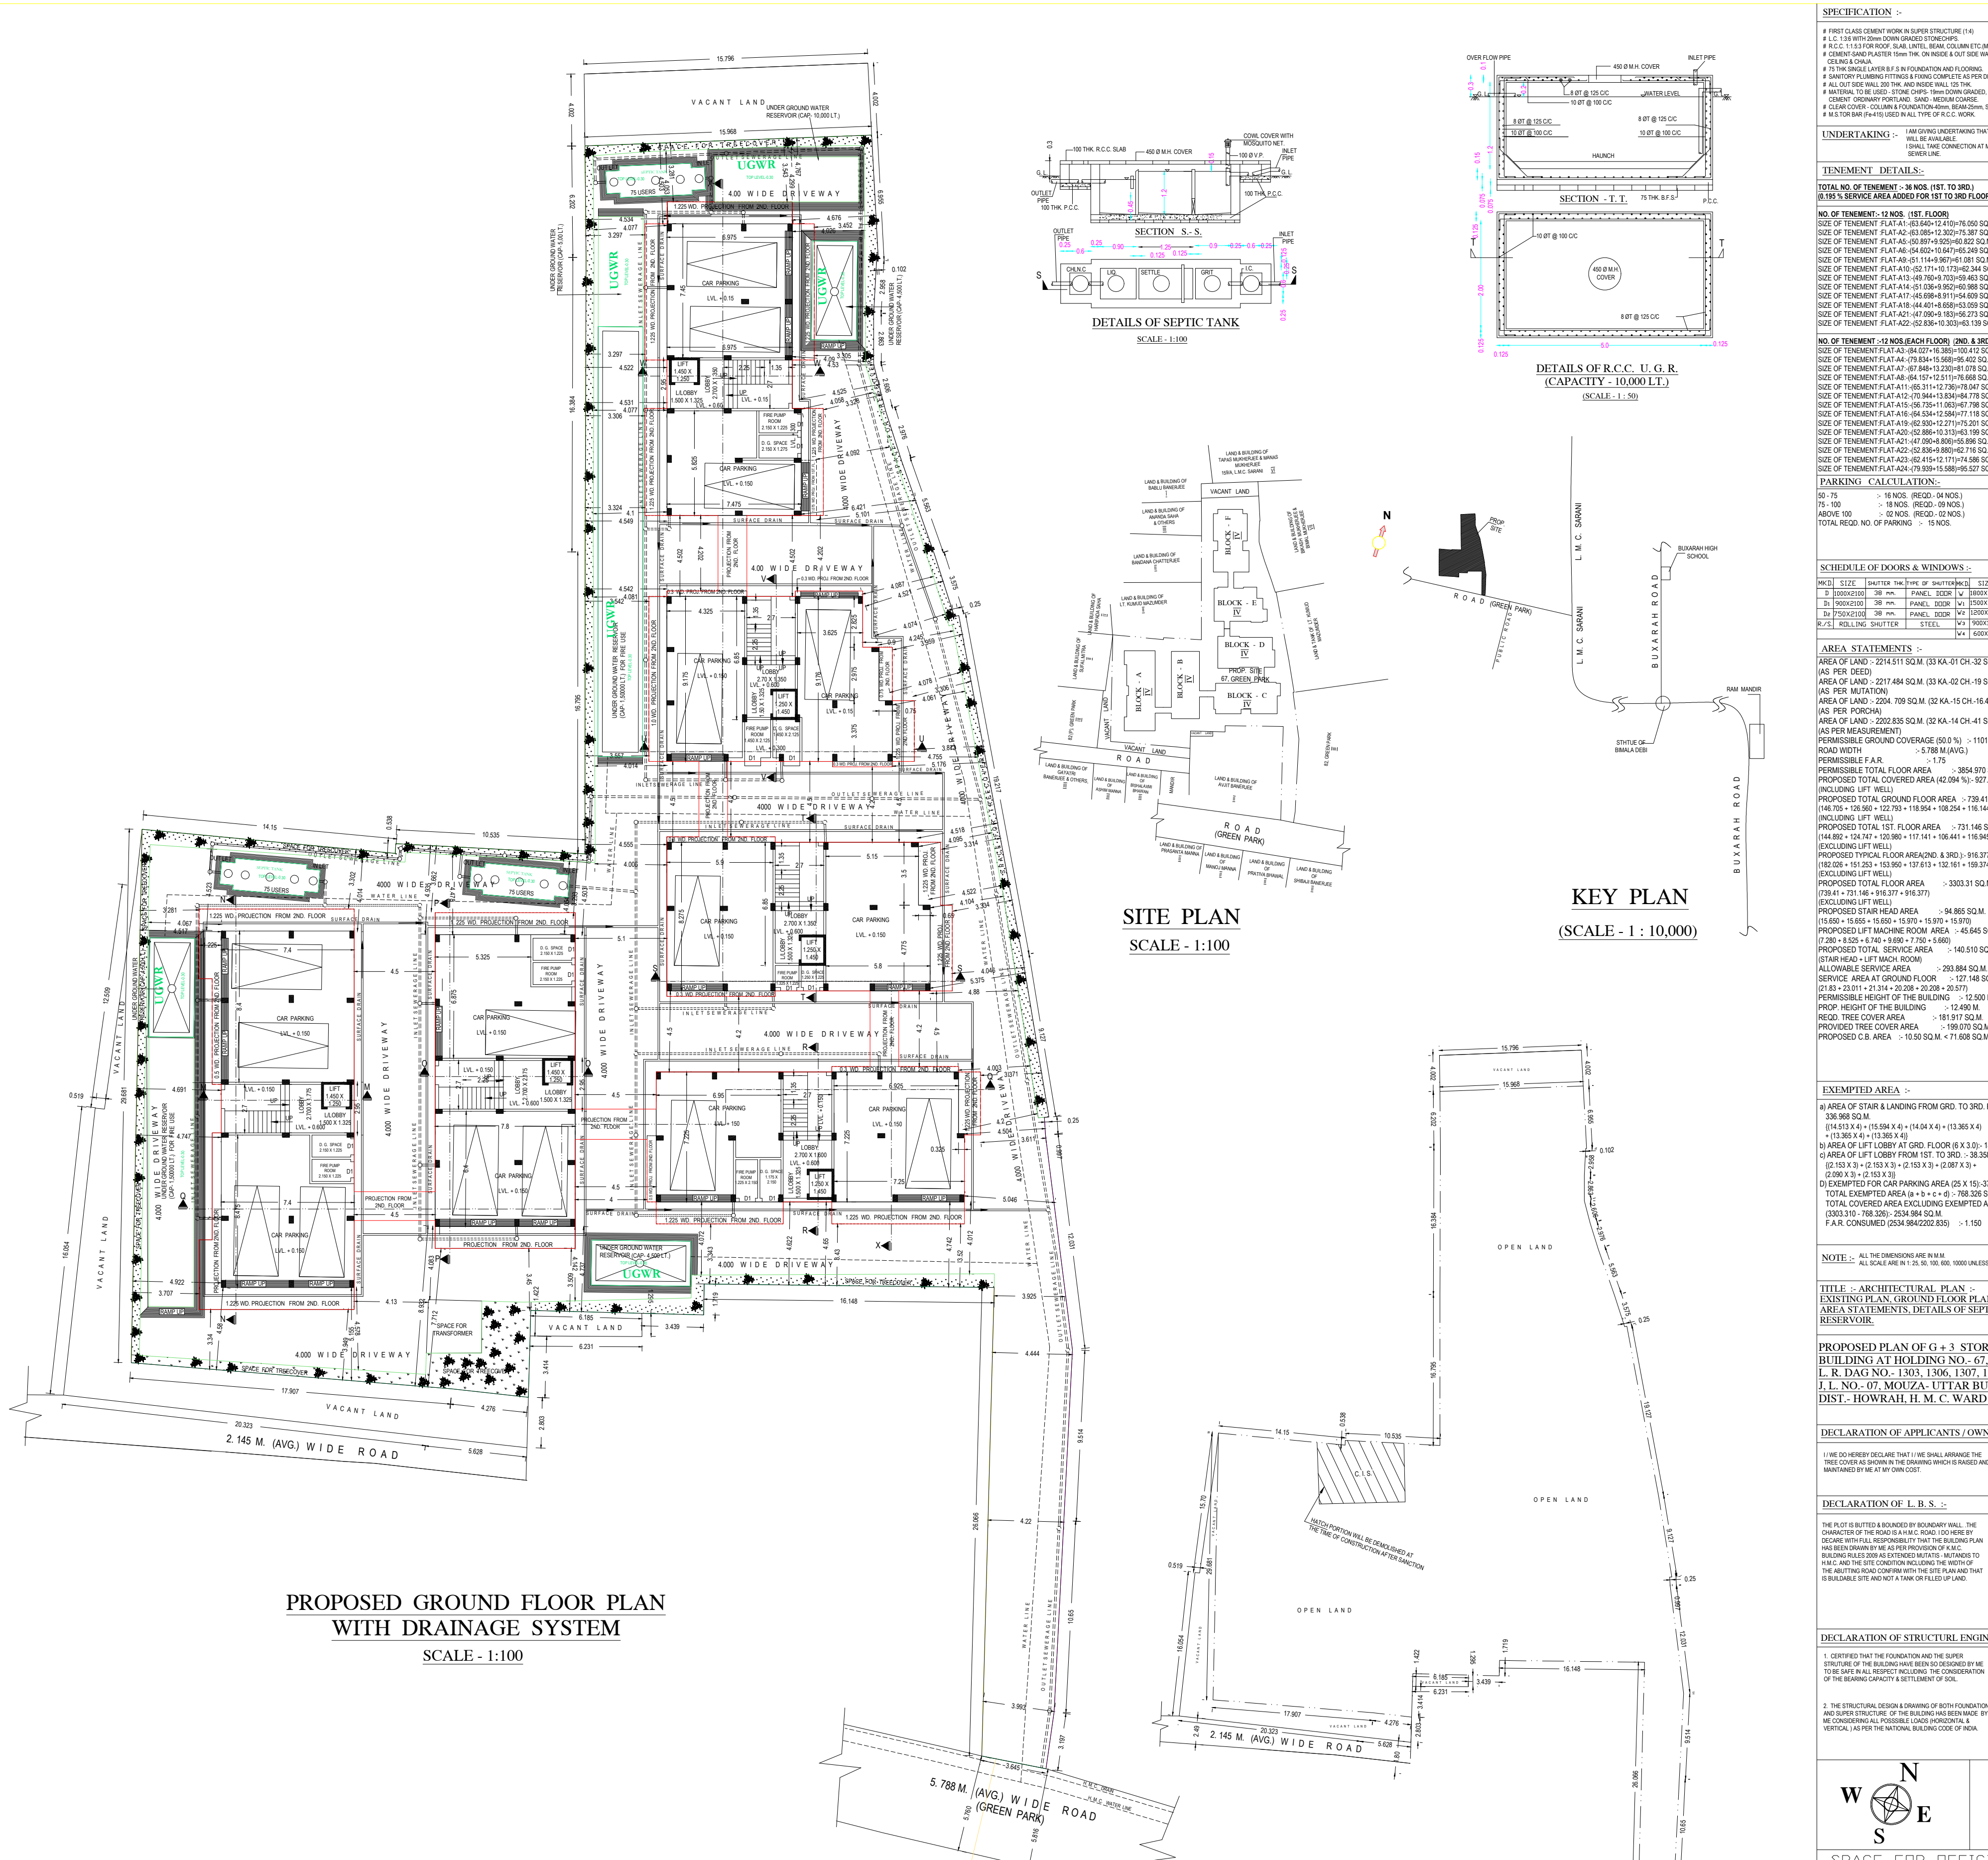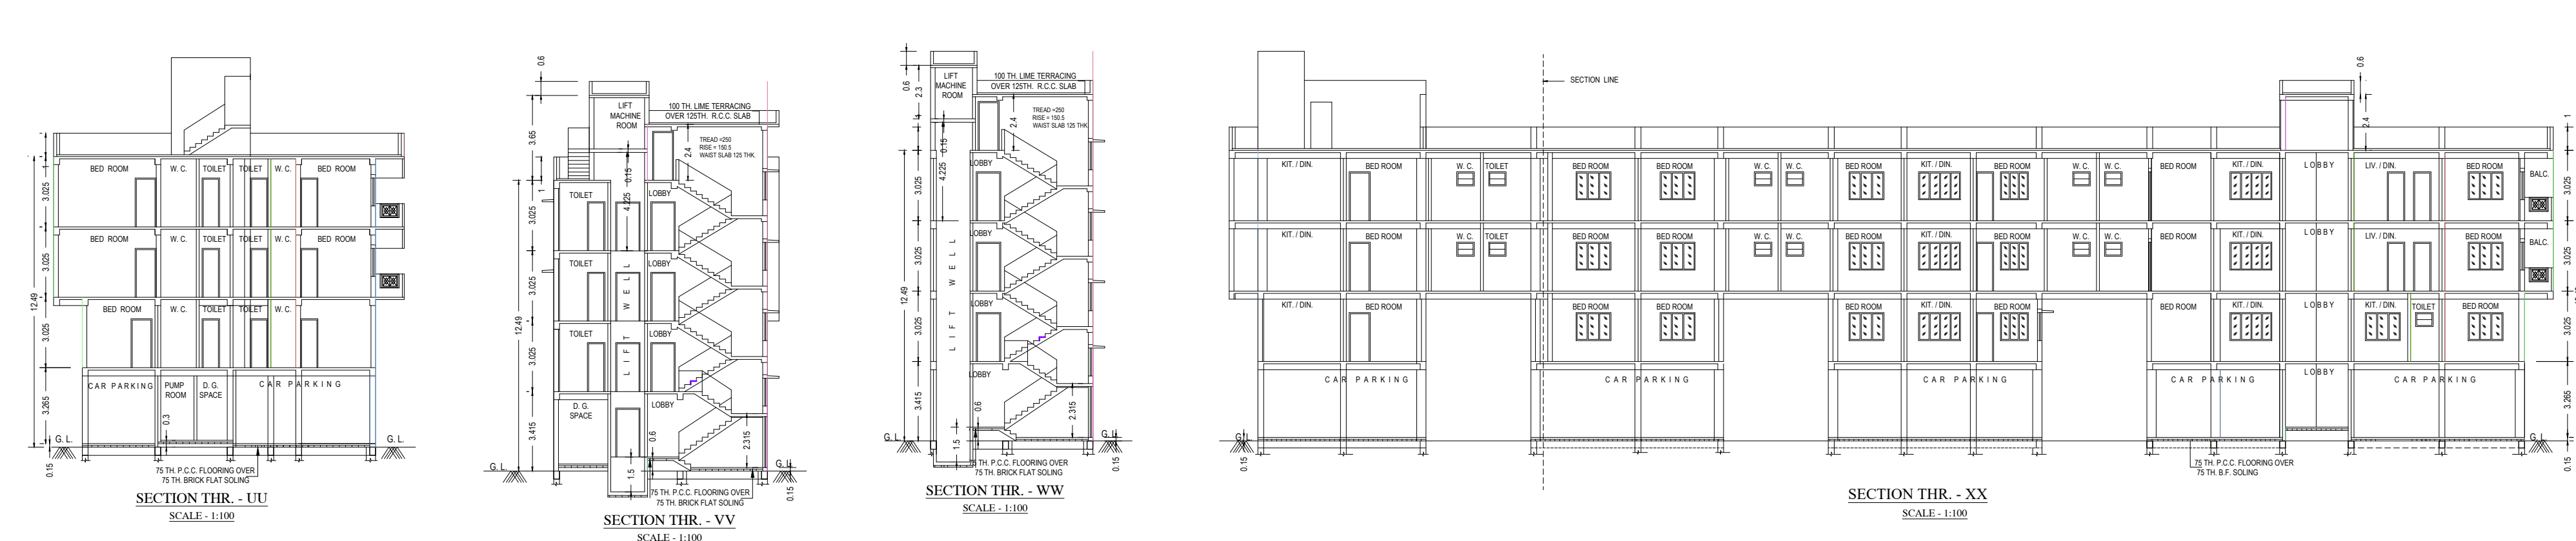

PROPOSED GROUND FLOOR PLAN
WITH DRAINAGE SYSTEM
SCALE - 1:100

SITE PLAN
SCALE - 1:100

KEY PLAN
(SCALE - 1:10,000)

EXISTING PLAN
SCALE - 1:100

SPECIFICATION	
1. STRUCTURAL CONCRETE SHALL BE OF GRADE C 30/40.	
2. ALL CONCRETE SHALL BE CASTED IN PLACE.	
3. ALL CONCRETE SHALL BE CASTED IN PLACE.	
4. ALL CONCRETE SHALL BE CASTED IN PLACE.	
5. ALL CONCRETE SHALL BE CASTED IN PLACE.	
6. ALL CONCRETE SHALL BE CASTED IN PLACE.	
7. ALL CONCRETE SHALL BE CASTED IN PLACE.	
8. ALL CONCRETE SHALL BE CASTED IN PLACE.	
9. ALL CONCRETE SHALL BE CASTED IN PLACE.	
10. ALL CONCRETE SHALL BE CASTED IN PLACE.	
FINISHMENT DETAILS:	
1. ALL FLOORS SHALL BE FINISHED WITH POLISHED FLOORING.	
2. ALL WALLS SHALL BE FINISHED WITH PLASTER AND PAINT.	
3. ALL ROOFS SHALL BE FINISHED WITH TERRAZZO.	
4. ALL ROOFS SHALL BE FINISHED WITH TERRAZZO.	
5. ALL ROOFS SHALL BE FINISHED WITH TERRAZZO.	
6. ALL ROOFS SHALL BE FINISHED WITH TERRAZZO.	
7. ALL ROOFS SHALL BE FINISHED WITH TERRAZZO.	
8. ALL ROOFS SHALL BE FINISHED WITH TERRAZZO.	
9. ALL ROOFS SHALL BE FINISHED WITH TERRAZZO.	
10. ALL ROOFS SHALL BE FINISHED WITH TERRAZZO.	
NO. OF THERMAL GLASS (FLOOR AND 1ST FLOOR)	
1. NO. OF THERMAL GLASS (FLOOR AND 1ST FLOOR)	
2. NO. OF THERMAL GLASS (FLOOR AND 1ST FLOOR)	
NO. OF THERMAL GLASS (FLOOR AND 1ST FLOOR)	
AREA STATEMENTS	
1. AREA STATEMENTS	
2. AREA STATEMENTS	
EXEMPTED AREA	
1. EXEMPTED AREA	
2. EXEMPTED AREA	
NOTE:	
1. NOTE	
2. NOTE	
3. NOTE	
4. NOTE	
5. NOTE	
6. NOTE	
7. NOTE	
8. NOTE	
9. NOTE	
10. NOTE	
TITLE: ARCHITECTURAL PLAN	
1. TITLE: ARCHITECTURAL PLAN	
2. TITLE: ARCHITECTURAL PLAN	
PROPOSED PLAN OF G+3 STORED RESIDENTIAL	
1. PROPOSED PLAN OF G+3 STORED RESIDENTIAL	
2. PROPOSED PLAN OF G+3 STORED RESIDENTIAL	
DECLARATION OF APPLICANT/OWNERS:	
1. DECLARATION OF APPLICANT/OWNERS	
