


GROUND + FOUR STORIED [TOTAL HEIGHT 15.475 METER] RESIDENTIAL BUILDING AT PREMISES NO. 34 D, CHARU
CHANDRA AVENUE, WARD NO. 081, P. S. CHARU MARKET, KOLKATA 700 033 UNDER BOROUGH X [K. M. C.]

AREA OF THE LAND: 187.291 SQM i.e., 2K - 12 CH. - 36 SFT (MORE OR LESS)

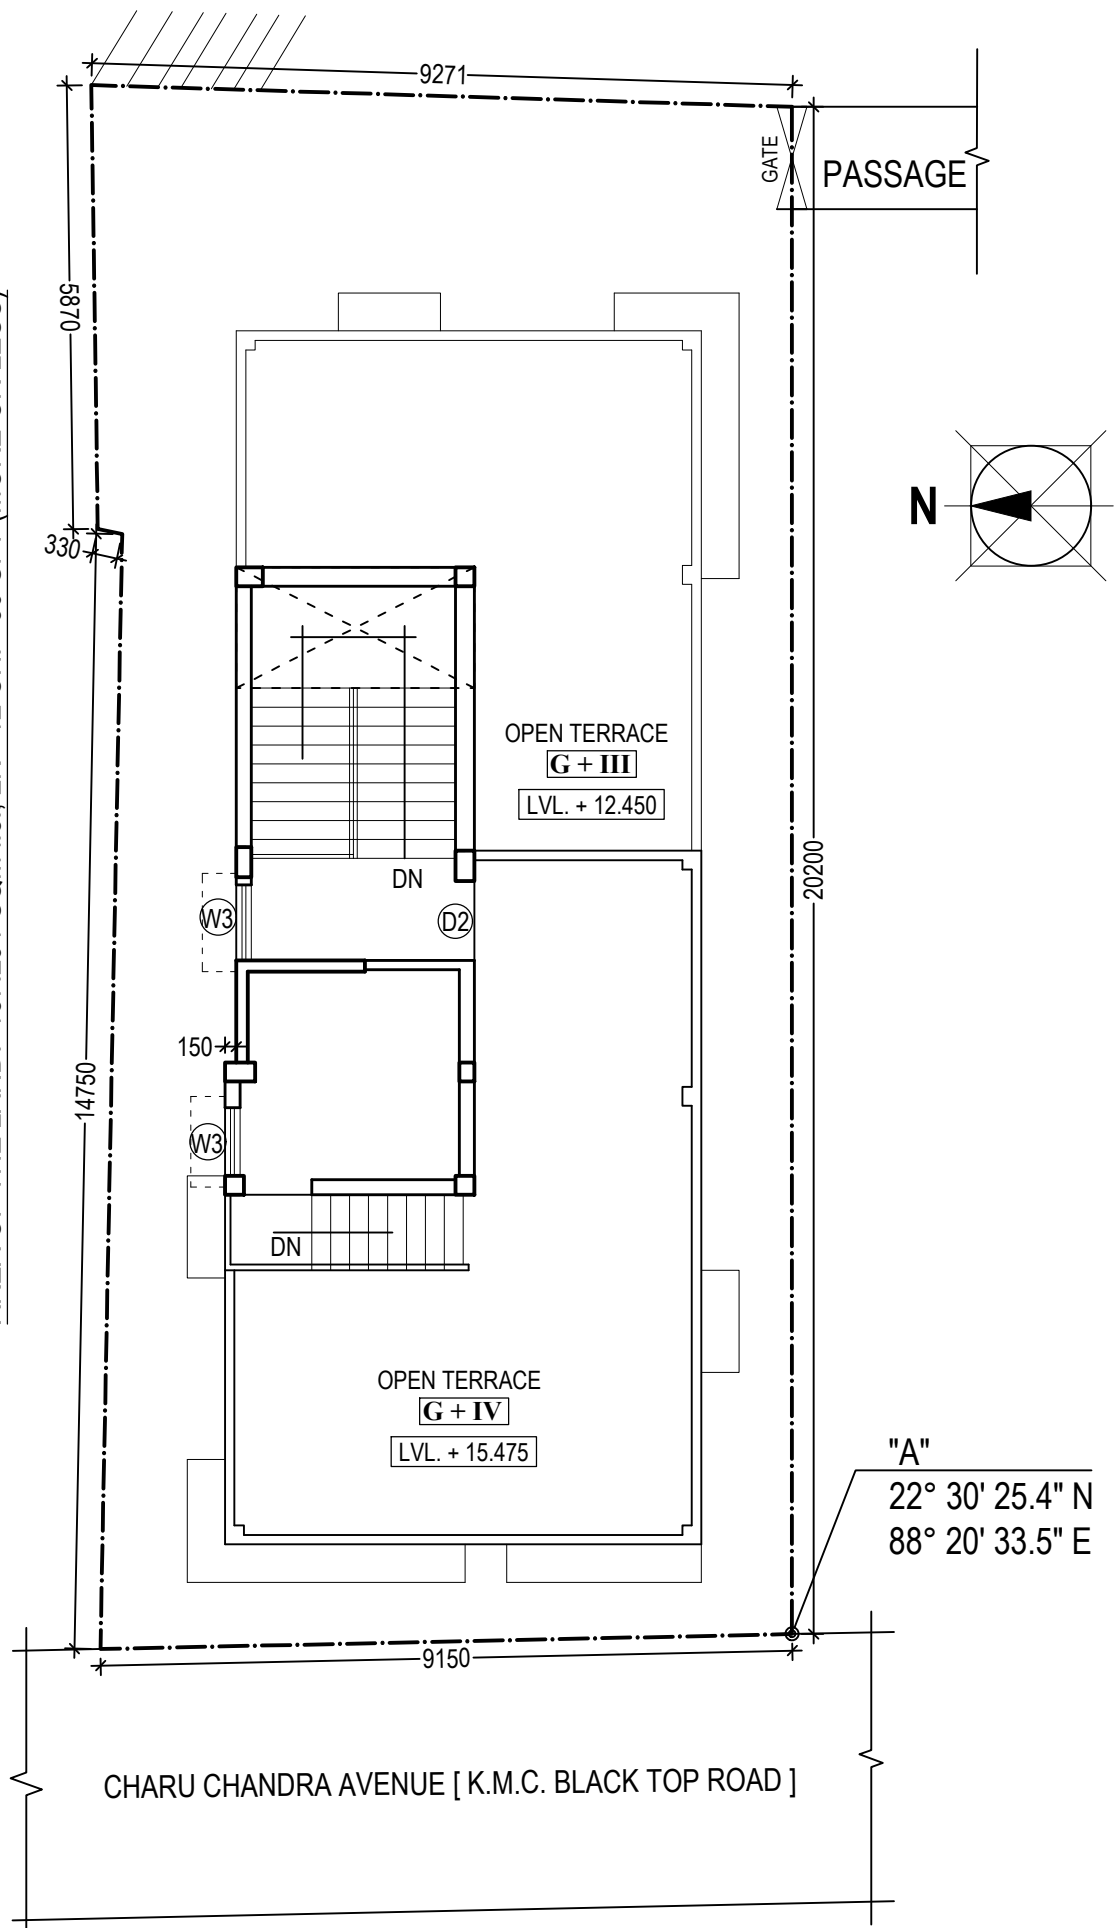

SITE PLAN

(SCALE: 1: 100)