

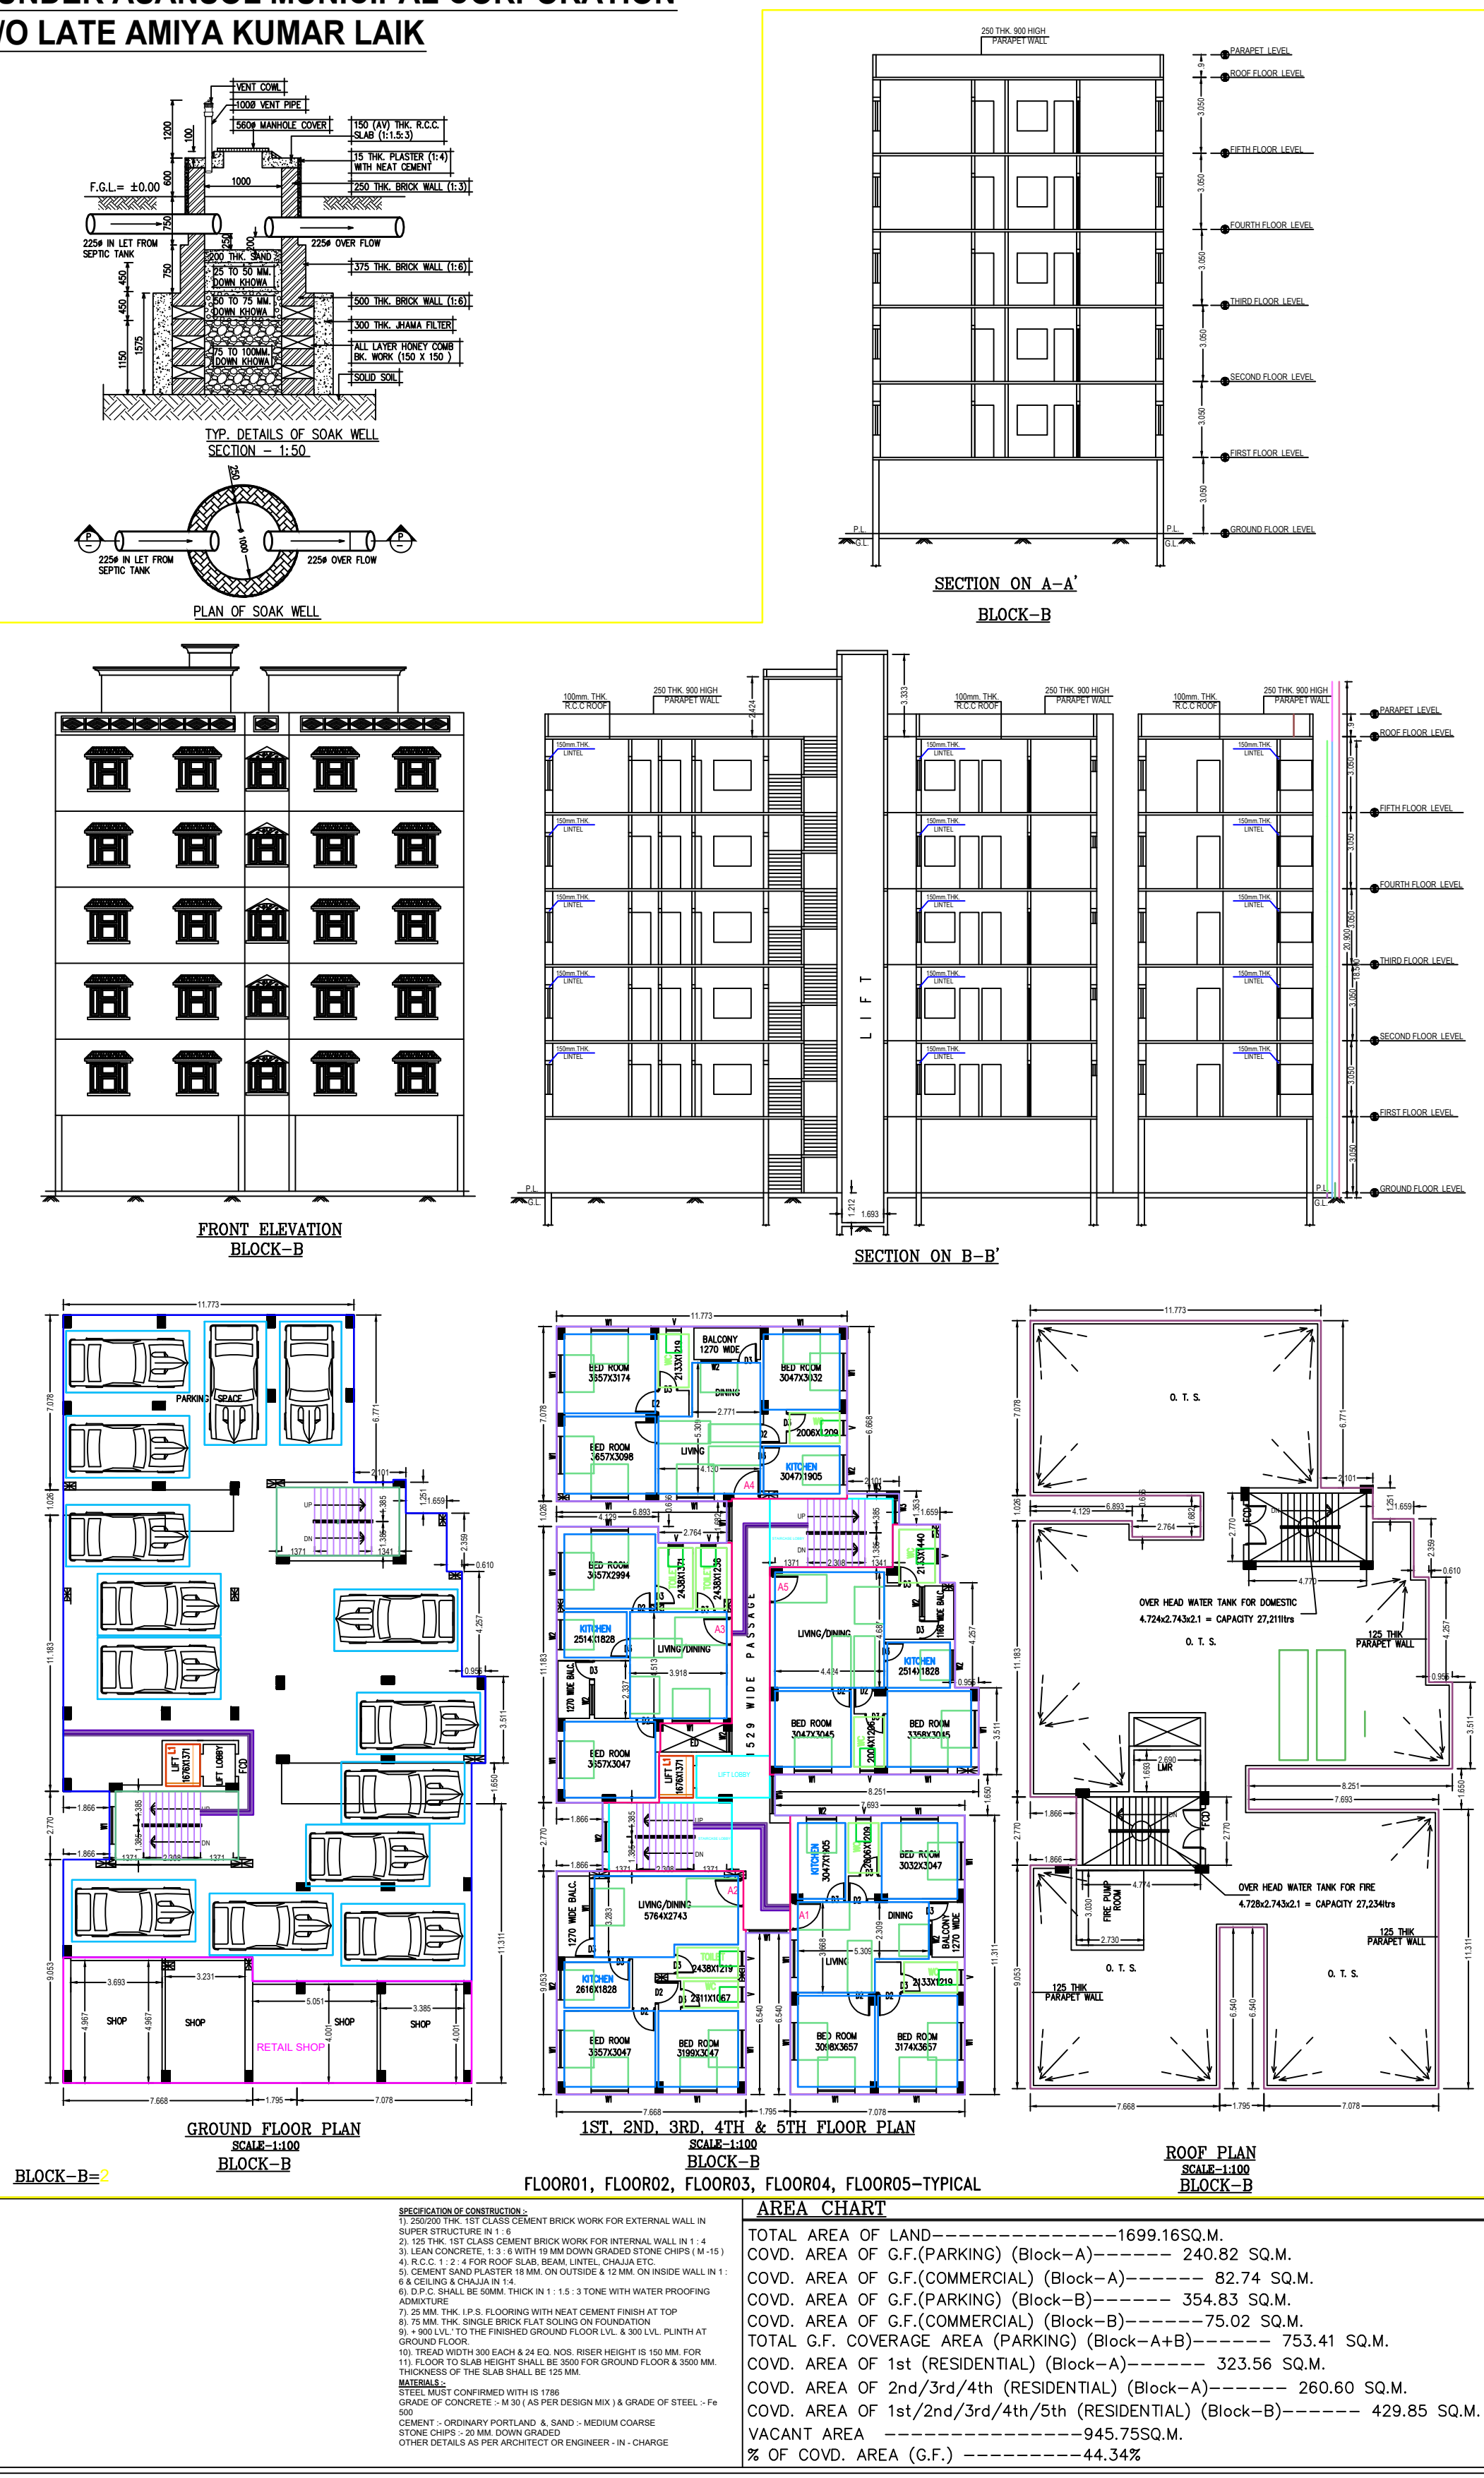
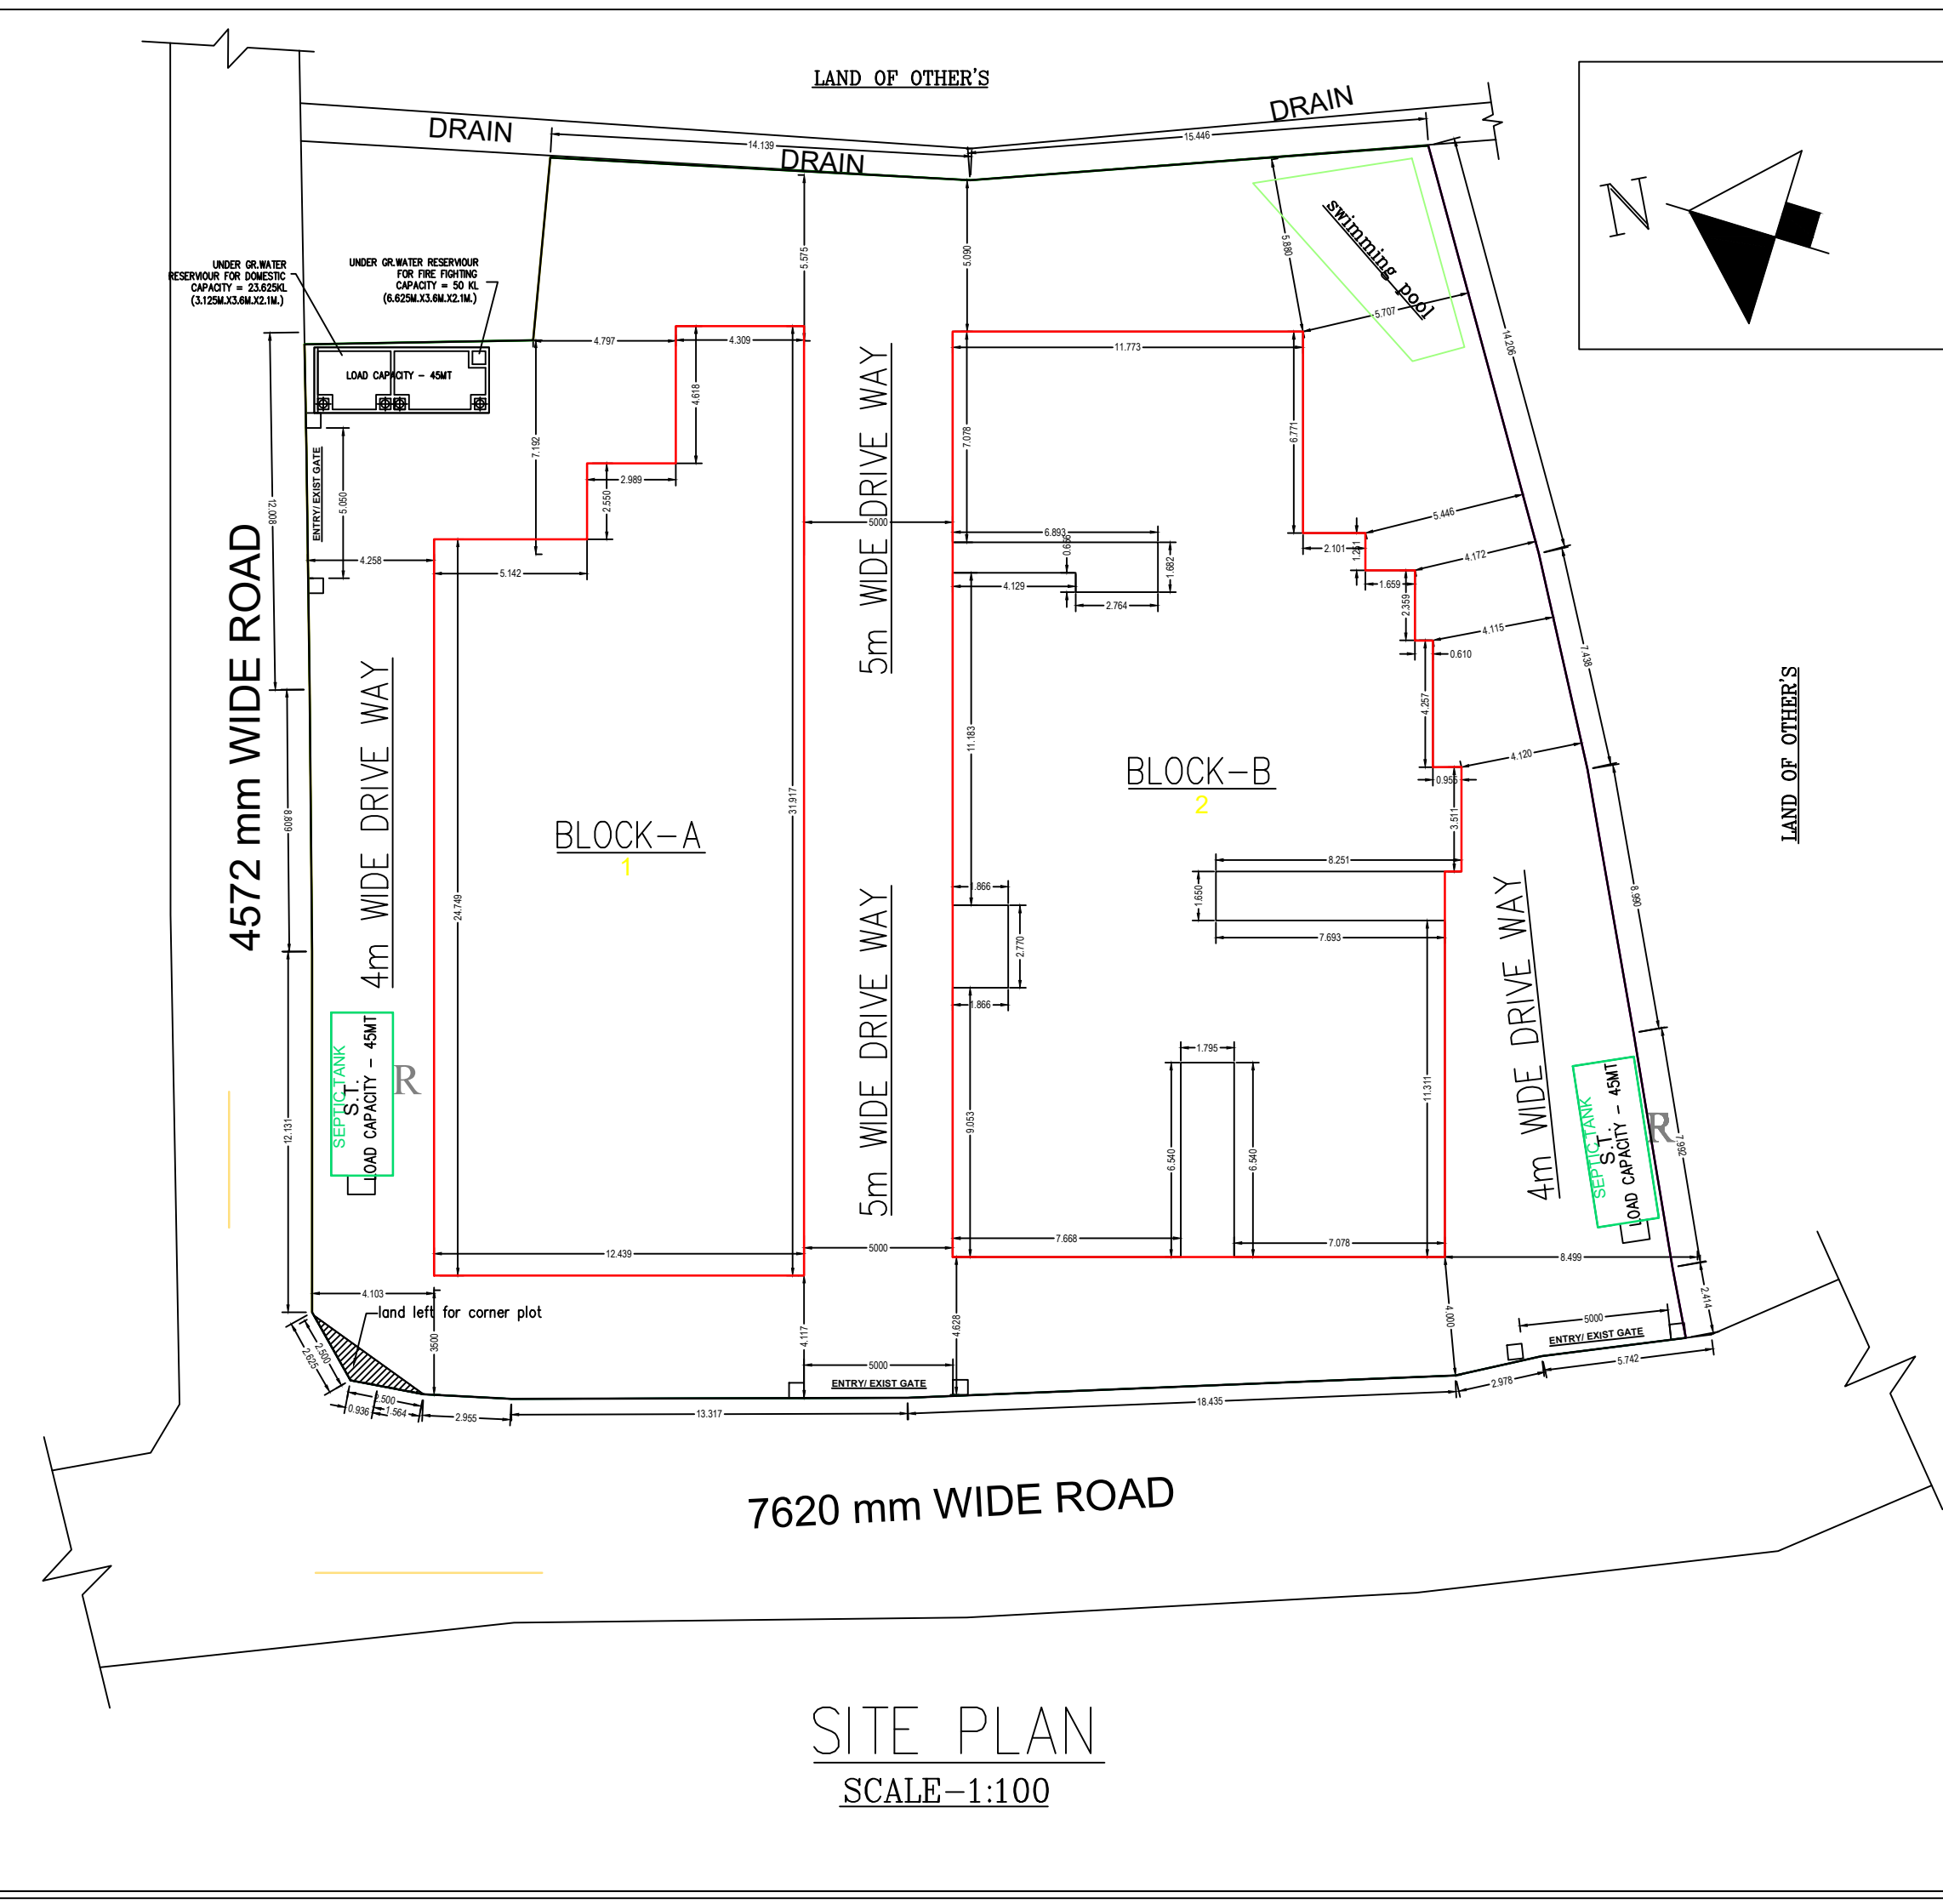


PLAN SHOWING THE PROPOSED COMMERCIAL HOUSING COMPLEX (APARTMENT TYPE 2NOS G+4 & G+5 STORIED RESIDENTIAL BUILDING - BLOCK-A G+4, BLOCK- B G+5), ON R.S. & L.R. PLOT NO.- 57
L.R. KH. NO.- 1357, MOUZA- BARTORIA, J.L.- 8 , P.O- ASANSOL, P.S. ASANSOL(S), DIST PASCHIM BARDHAMAN, UNDER ASANSOL MUNICIPAL CORPORATION
LAND OWNER PURBASHA BUILDER PRIVATE LIMITED REPRESENTED BY ITS DIRECTORS SMT. DIPALI LAIK W/O LATE AMIYA KUMAR LAIK

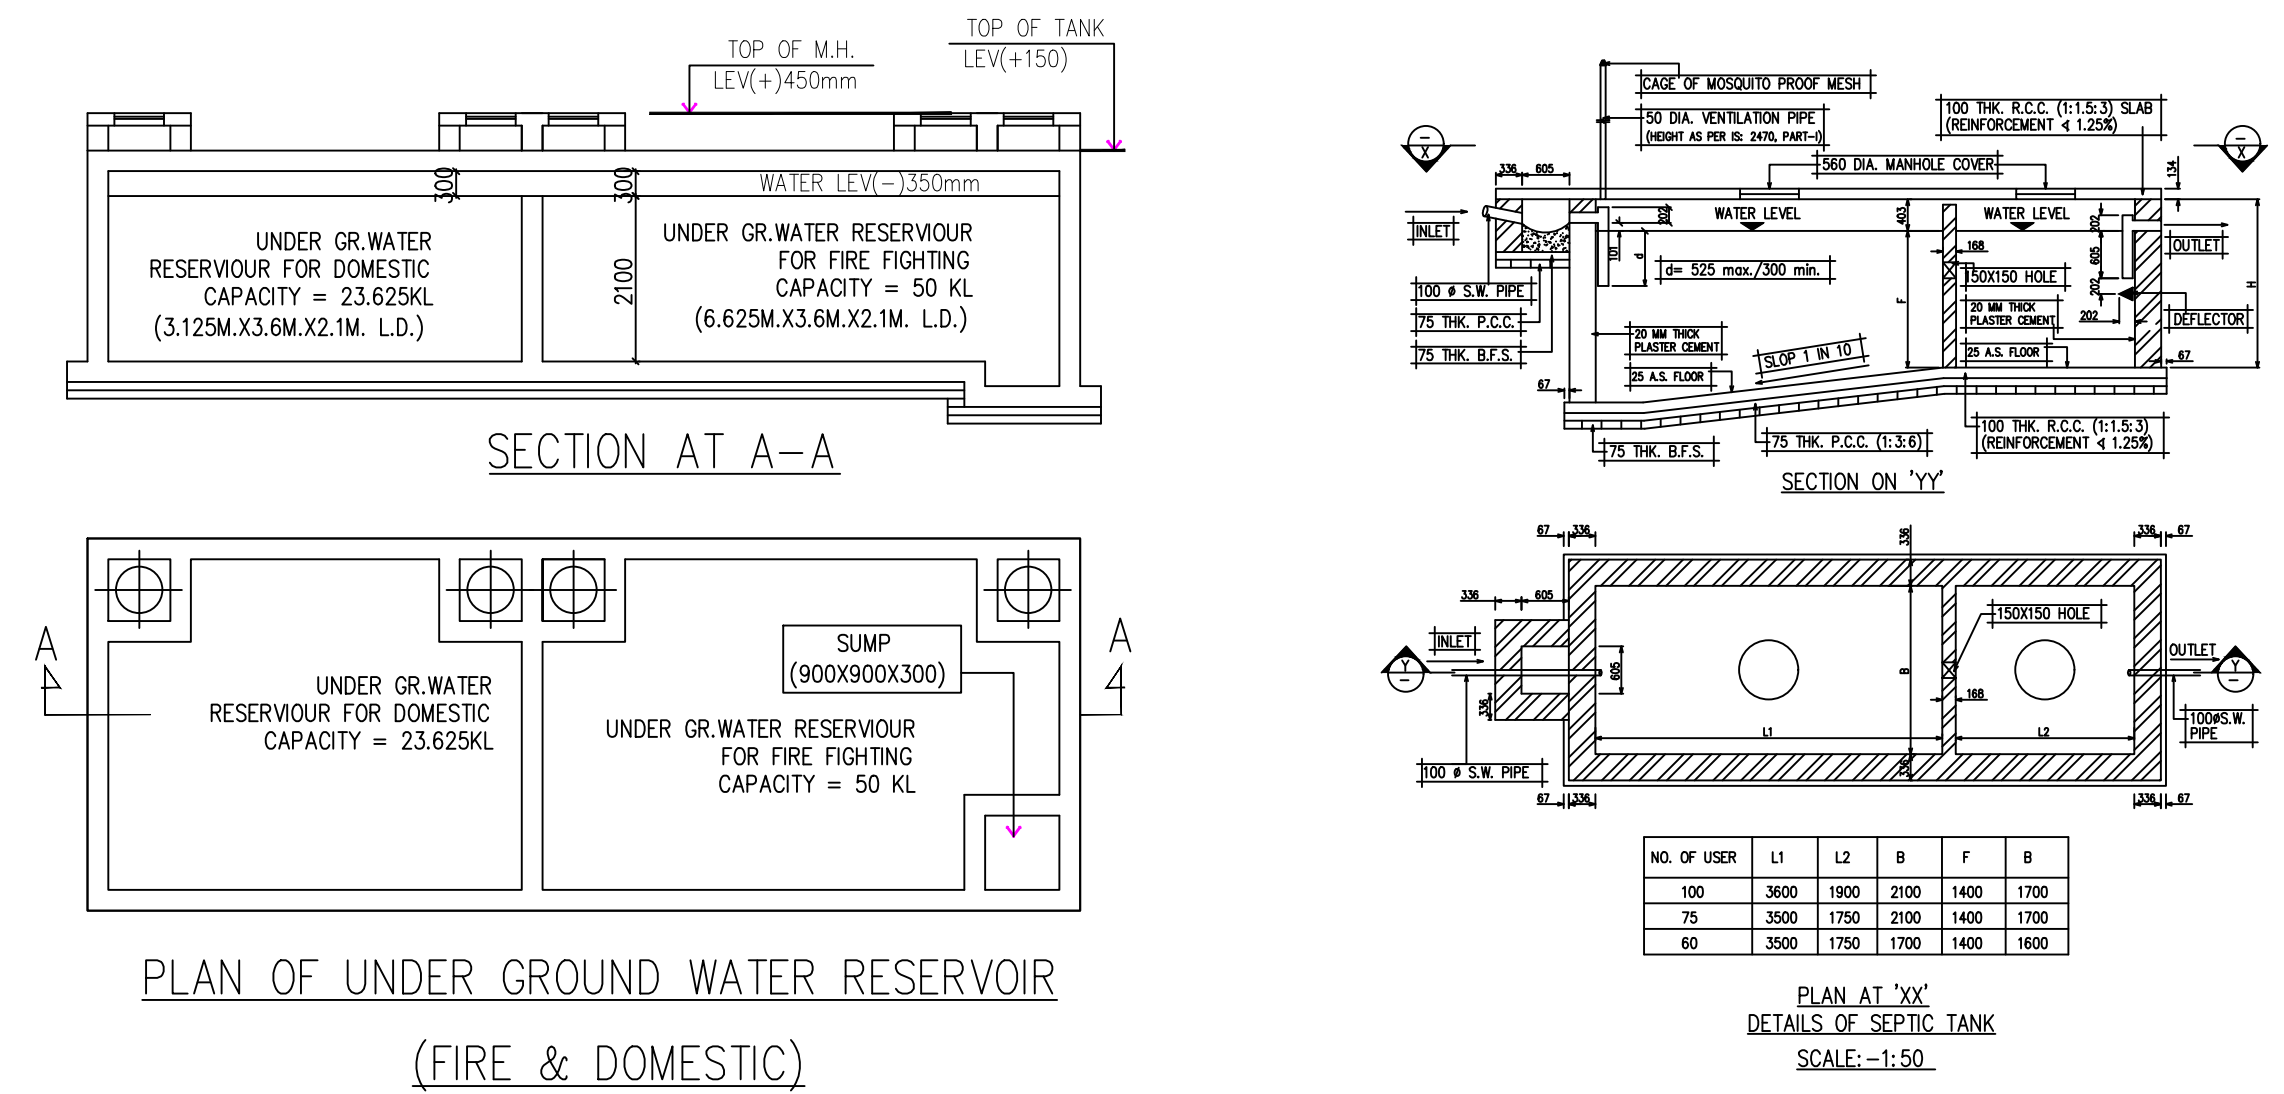

OFFICE USE ONLY	
SIGNATURE OF OWNER	
SIGNATURE OF L.B.S. SAJAL KUMAR BANDOPADHYAY	
TITLE	
GROUND FLOOR PLAN, TYPICAL (1ST TO 5TH) FLOOR PLAN, ROOF PLAN, FRONT ELEVATION, SECTION	
DATE	28.02.2024
DESIGN	ARCH/2023/25
SCALE	AS SHOWN
CHECKED	SAJ
SHEET NO.	2 OF 2

PLAN SHOWING THE PROPOSED COMMERCIAL HOUSING COMPLEX (APARTMENT TYPE 2NOS G+4 & G+5 STORIED RESIDENTIAL BUILDING - BLOCK-A G+4, BLOCK- B G+5), ON R.S. & L.R. PLOT NO.- 57, L.R. KH. NO.- 1357, MOUZA- BARTORIA, J.L.- 8 , P.O- ASANSOL, P.S. ASANSOL(S),
DIST PASCHIM BARDHAMAN, UNDER ASANSOL MUNICIPAL CORPORATION
LAND OWNER PURBASHA BUILDER PRIVATE LIMITED REPRESENTED BY ITS DIRECTORS SMT. DIPALI LAIK W/O LATE AMIYA KUMAR LAIK

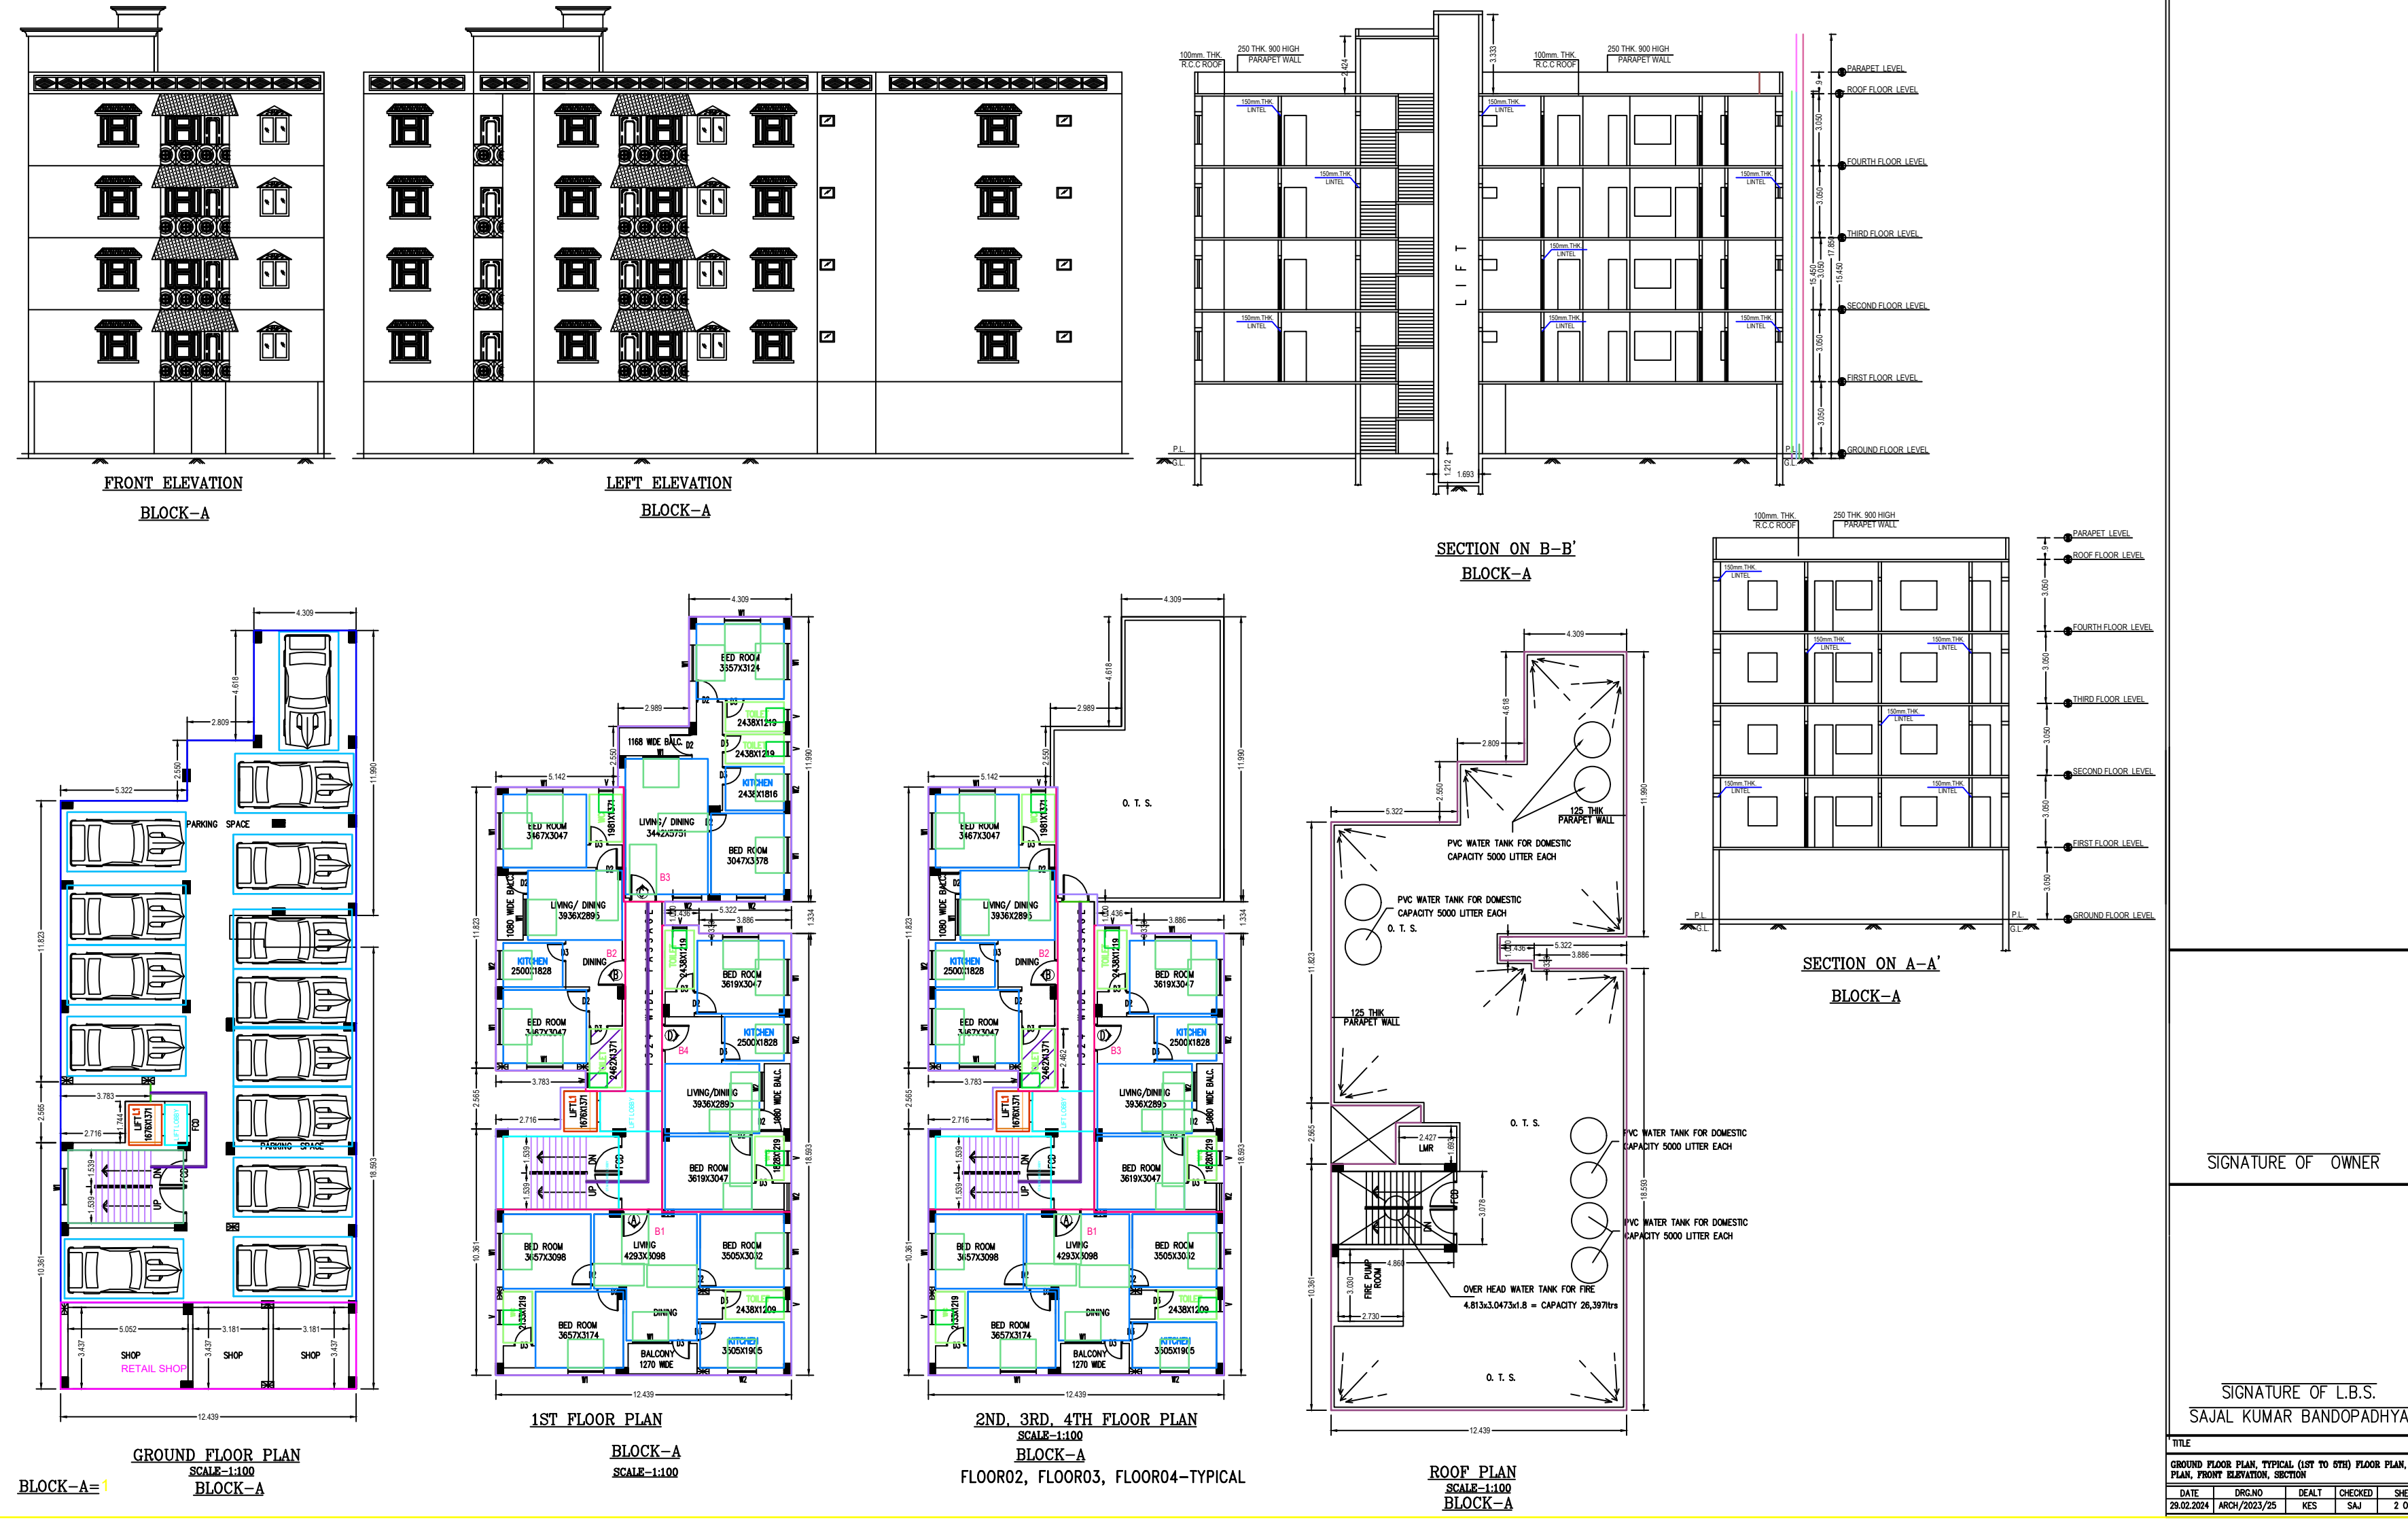

OFFICE USE ONLY	
SIGNATURE OF OWNER	
SIGNATURE OF L.B.S. SAJAL KUMAR BANDOPADHYAY	
TITLE	
GROUND FLOOR PLAN, TYPICAL (1ST TO 5TH) FLOOR PLAN, ROOF PLAN, FRONT ELEVATION, SECTION	
DATE	28.02.2024
DESIGN	ARCH/2023/25
SCALE	AS SHOWN
CHECKED	SAJ
SHEET NO.	2 OF 2