



H.O. NEEMA RATAN SARKAR

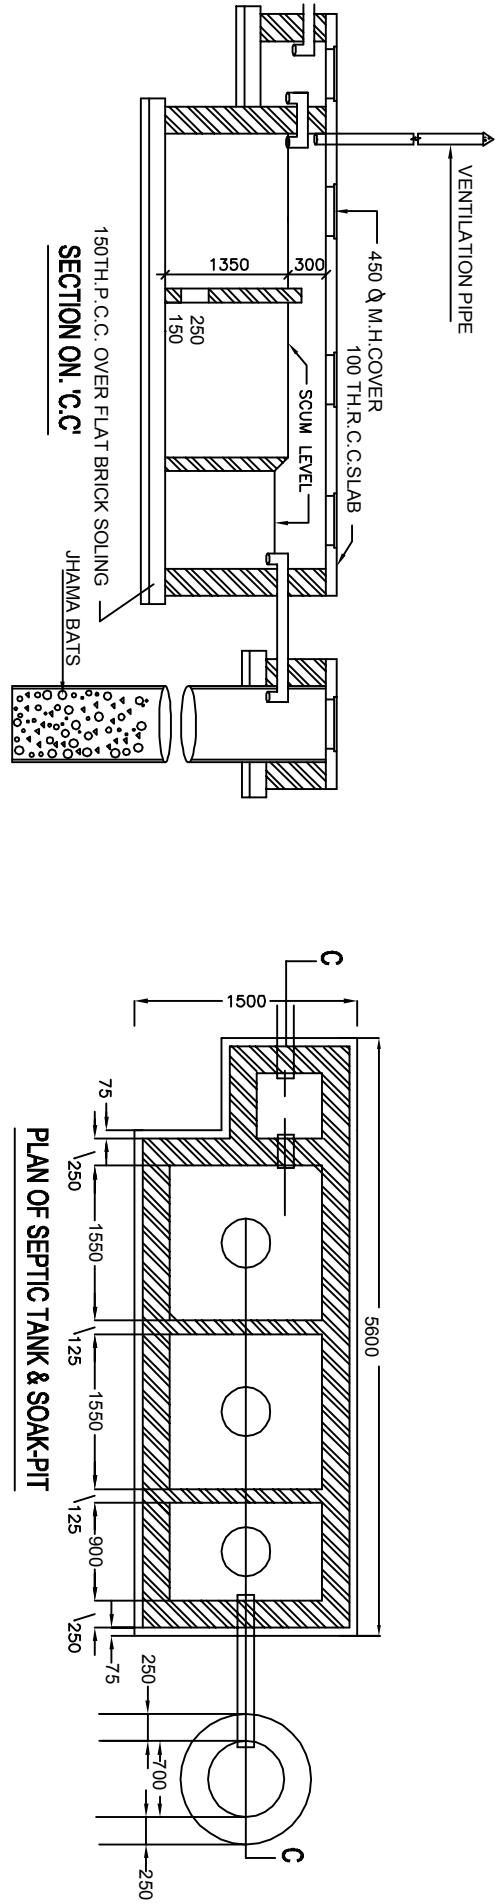


GROUND FLOOR PLAN

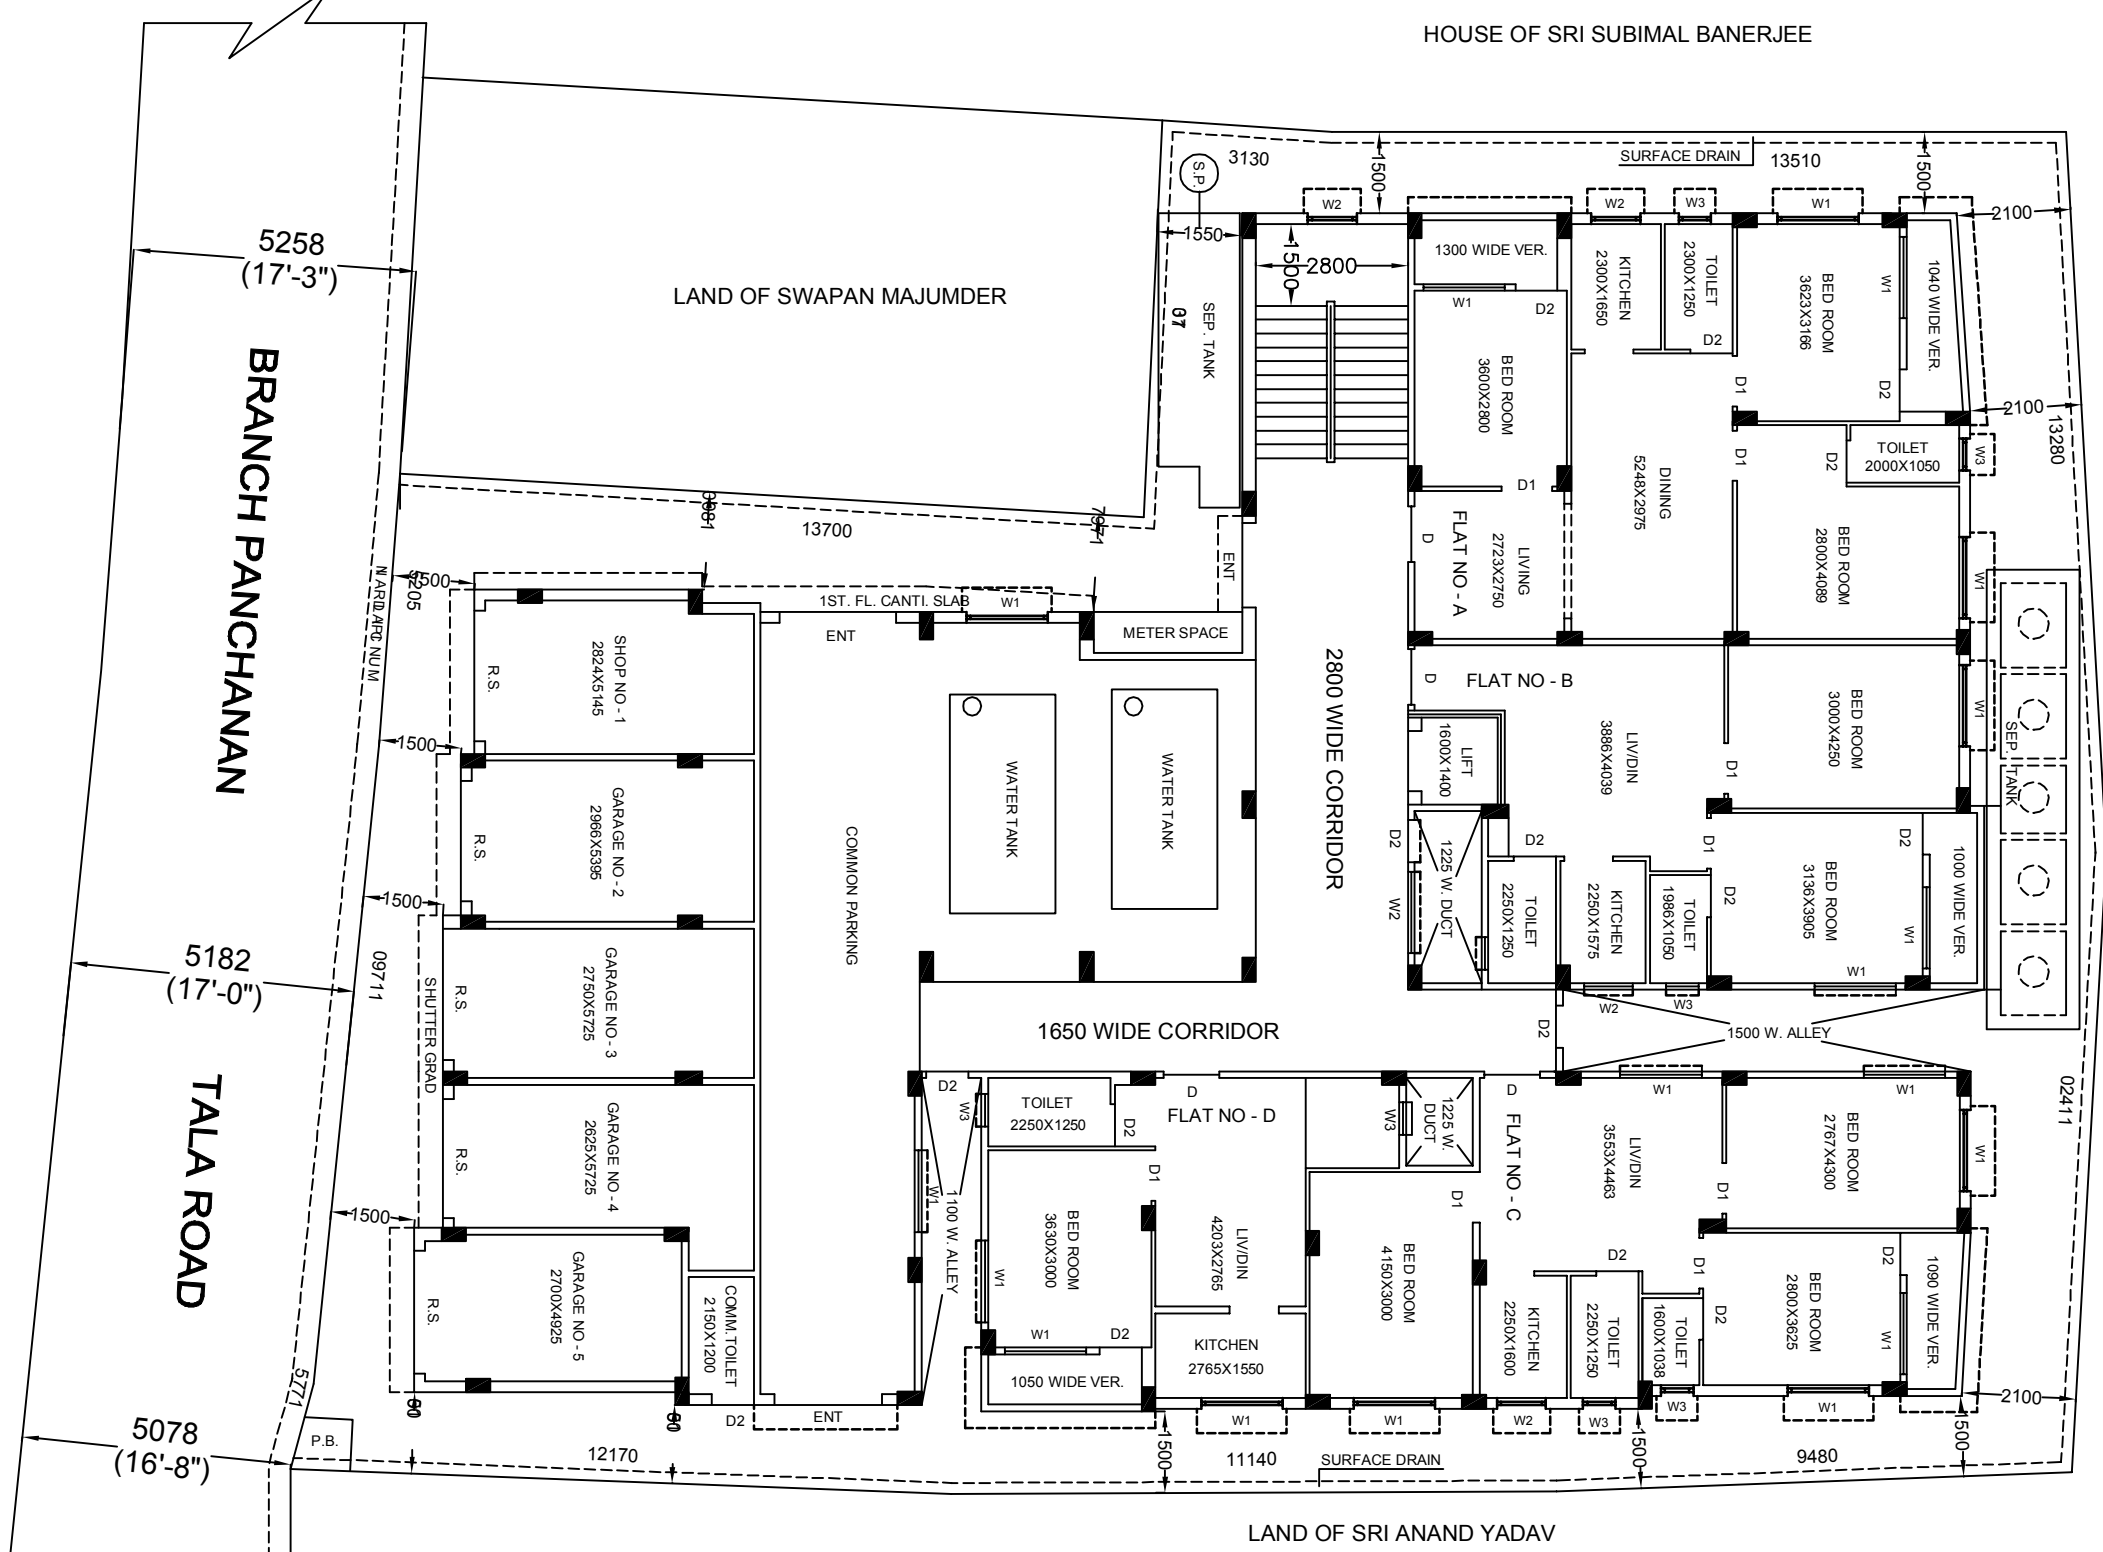


TYPICAL FLOOR PLAN



FRONT ELEVATION

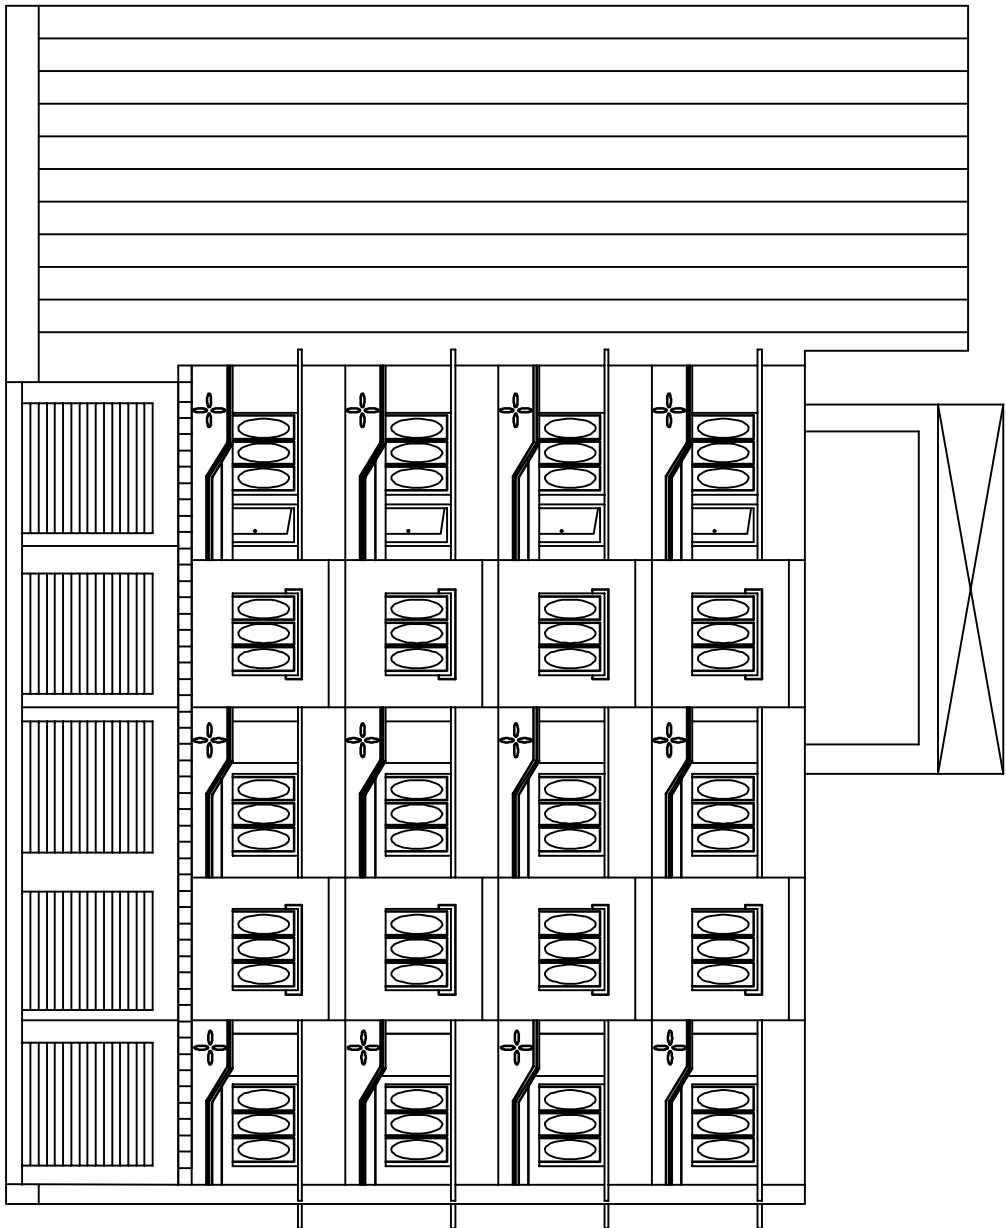


SECTION ON A-A

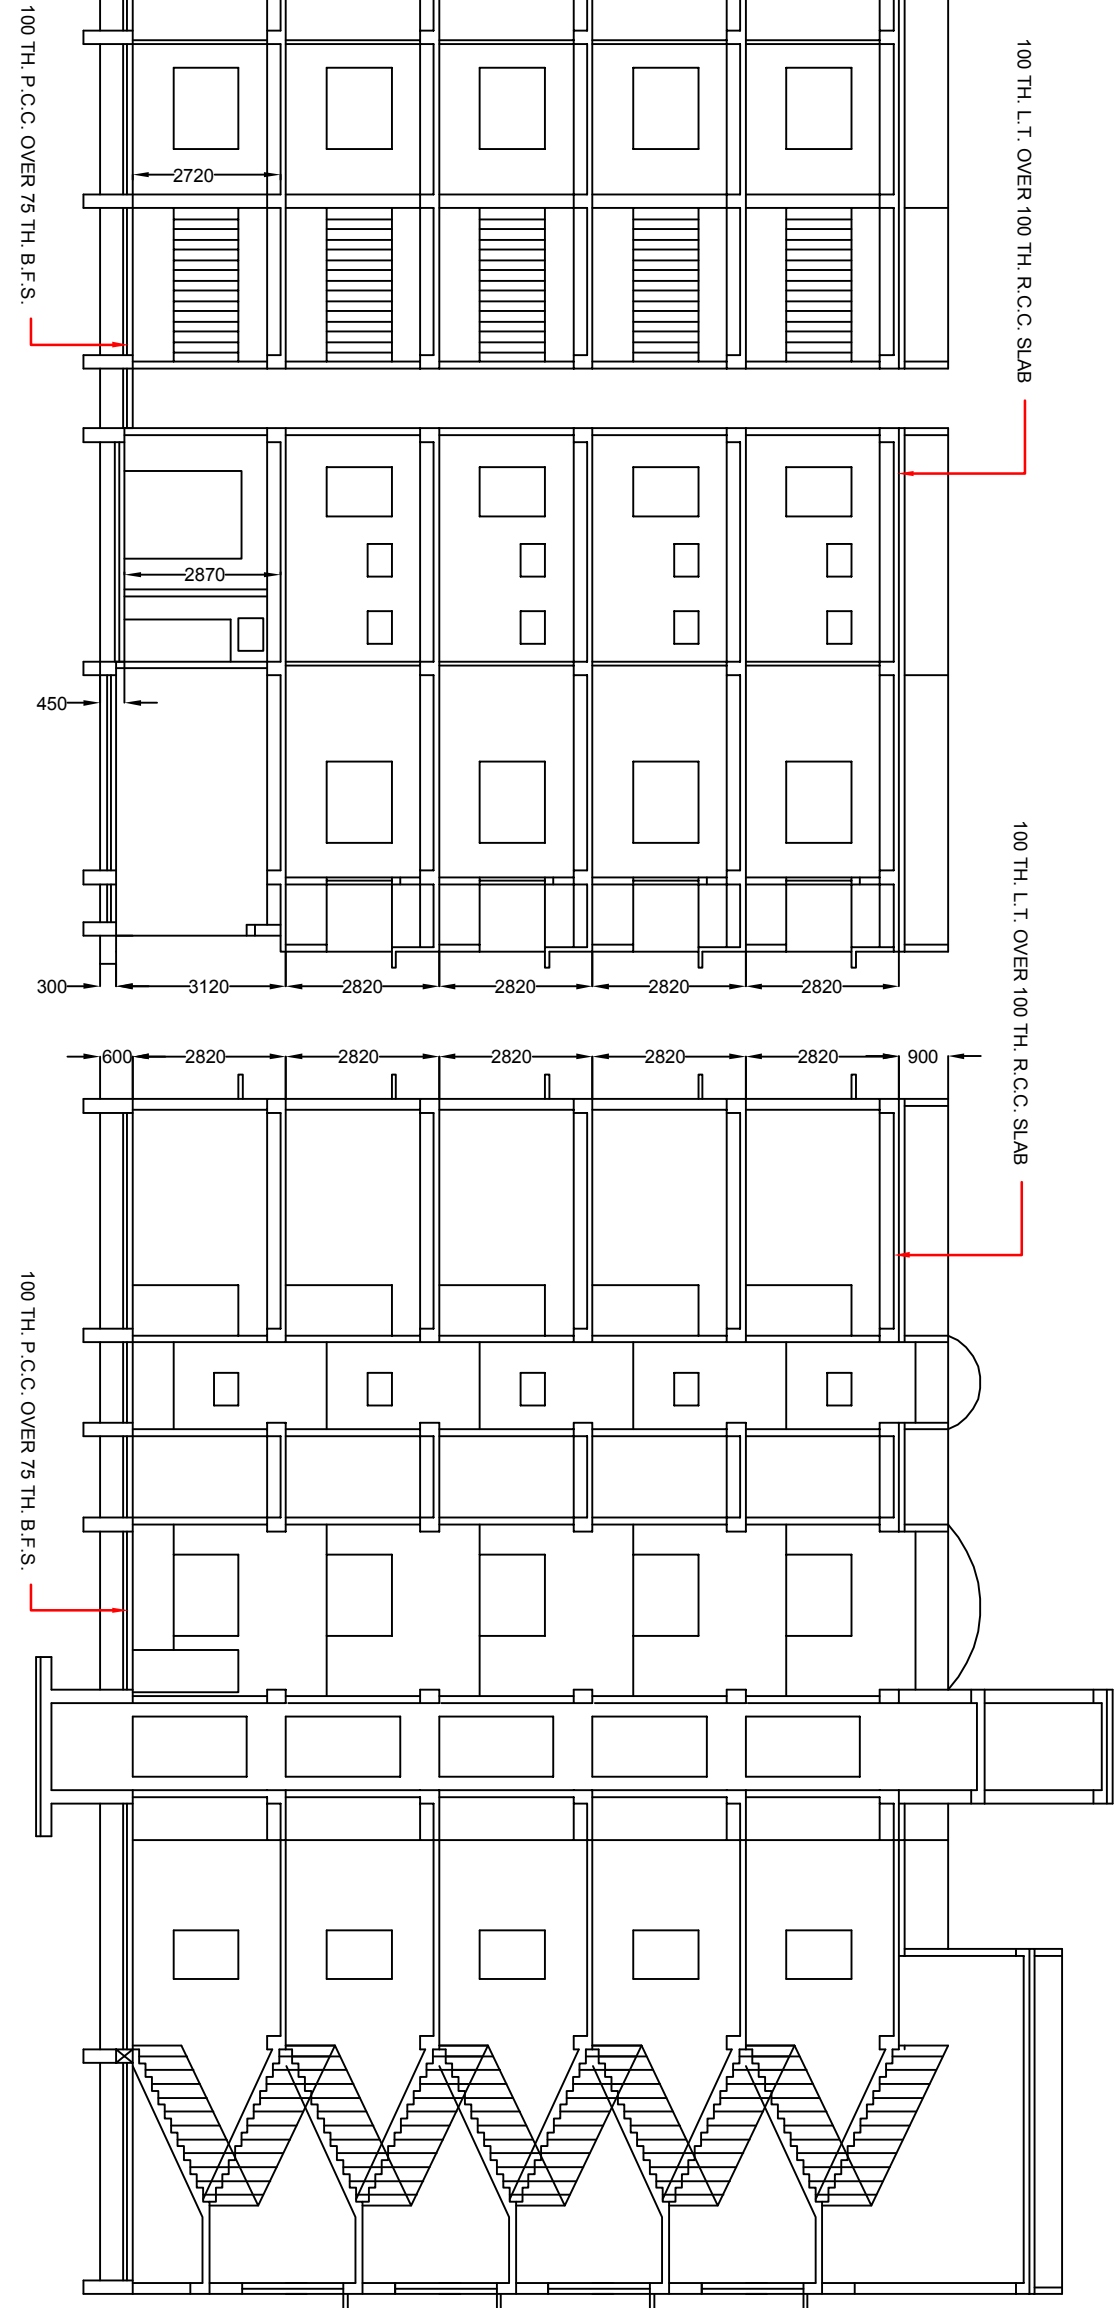

SECTION ON B-B

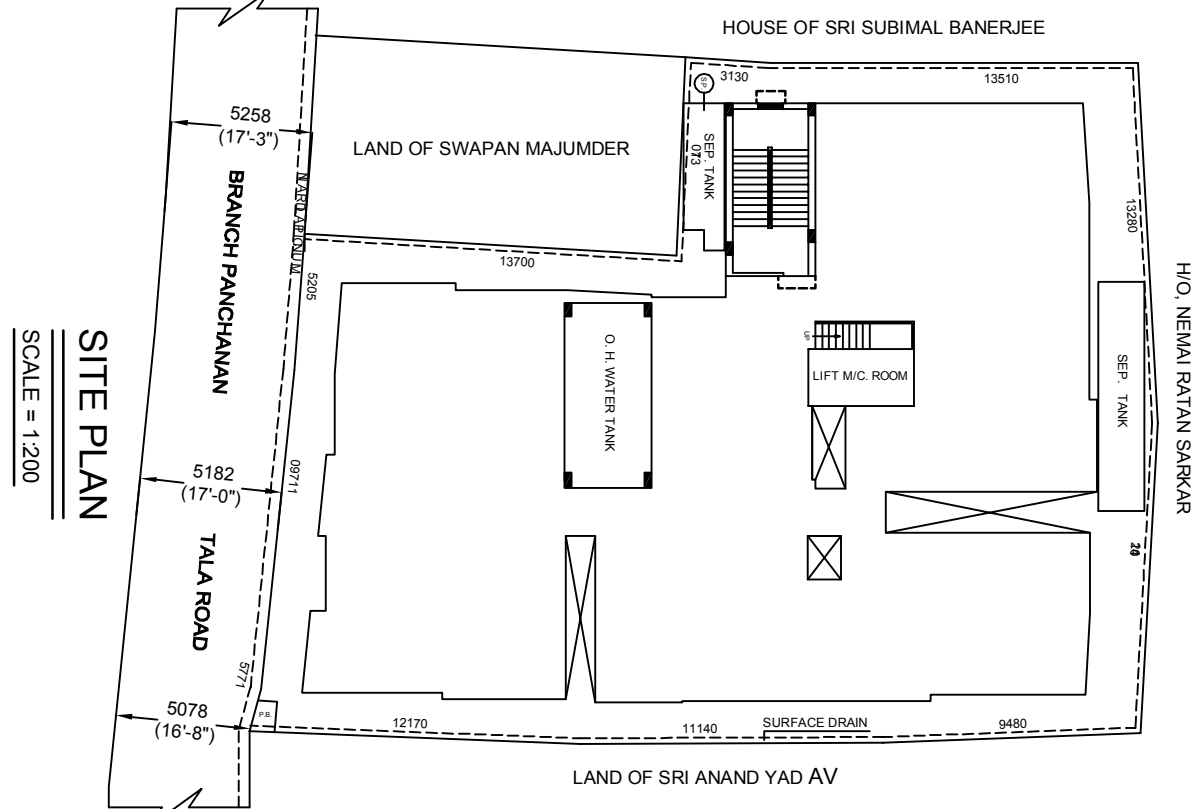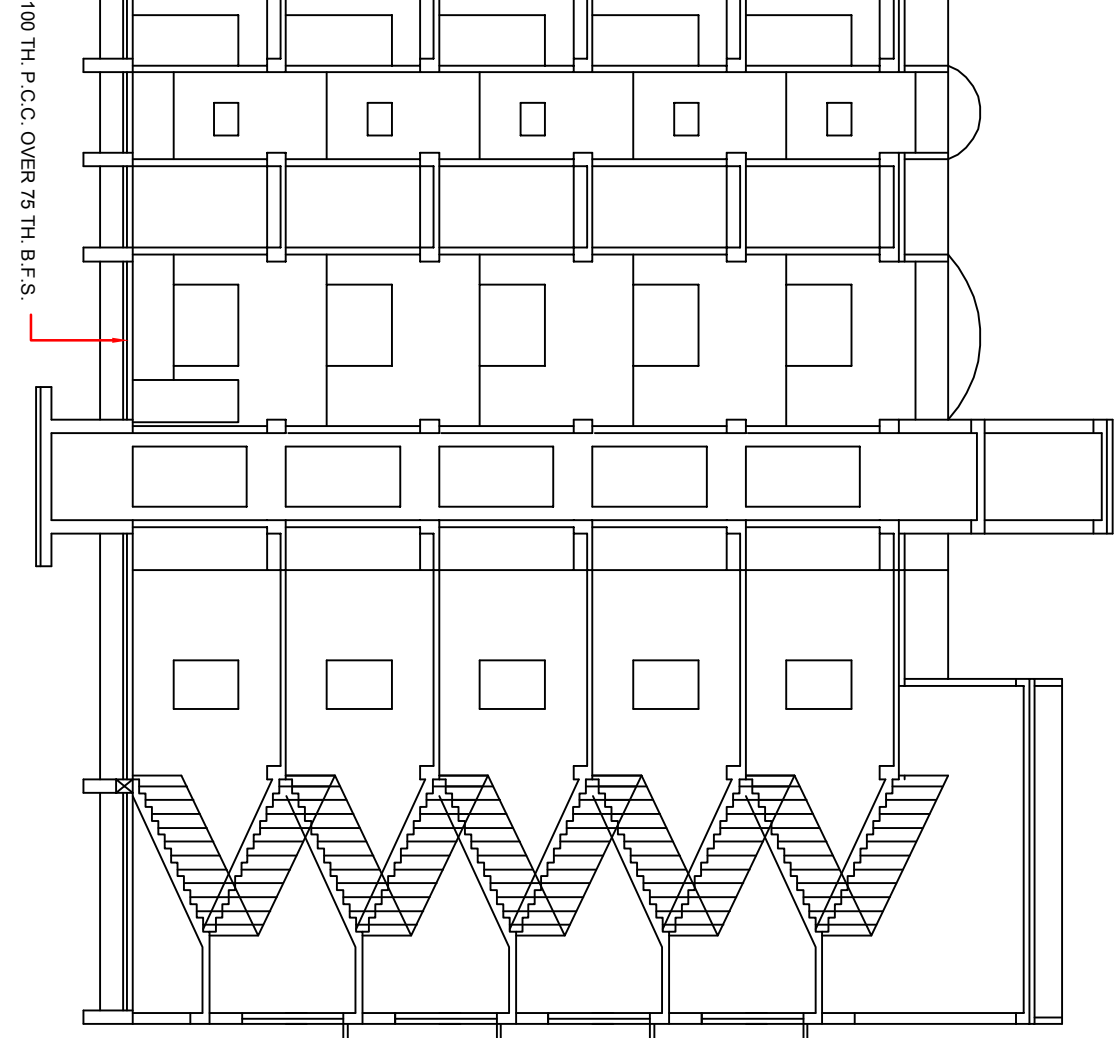

SITE PLAN

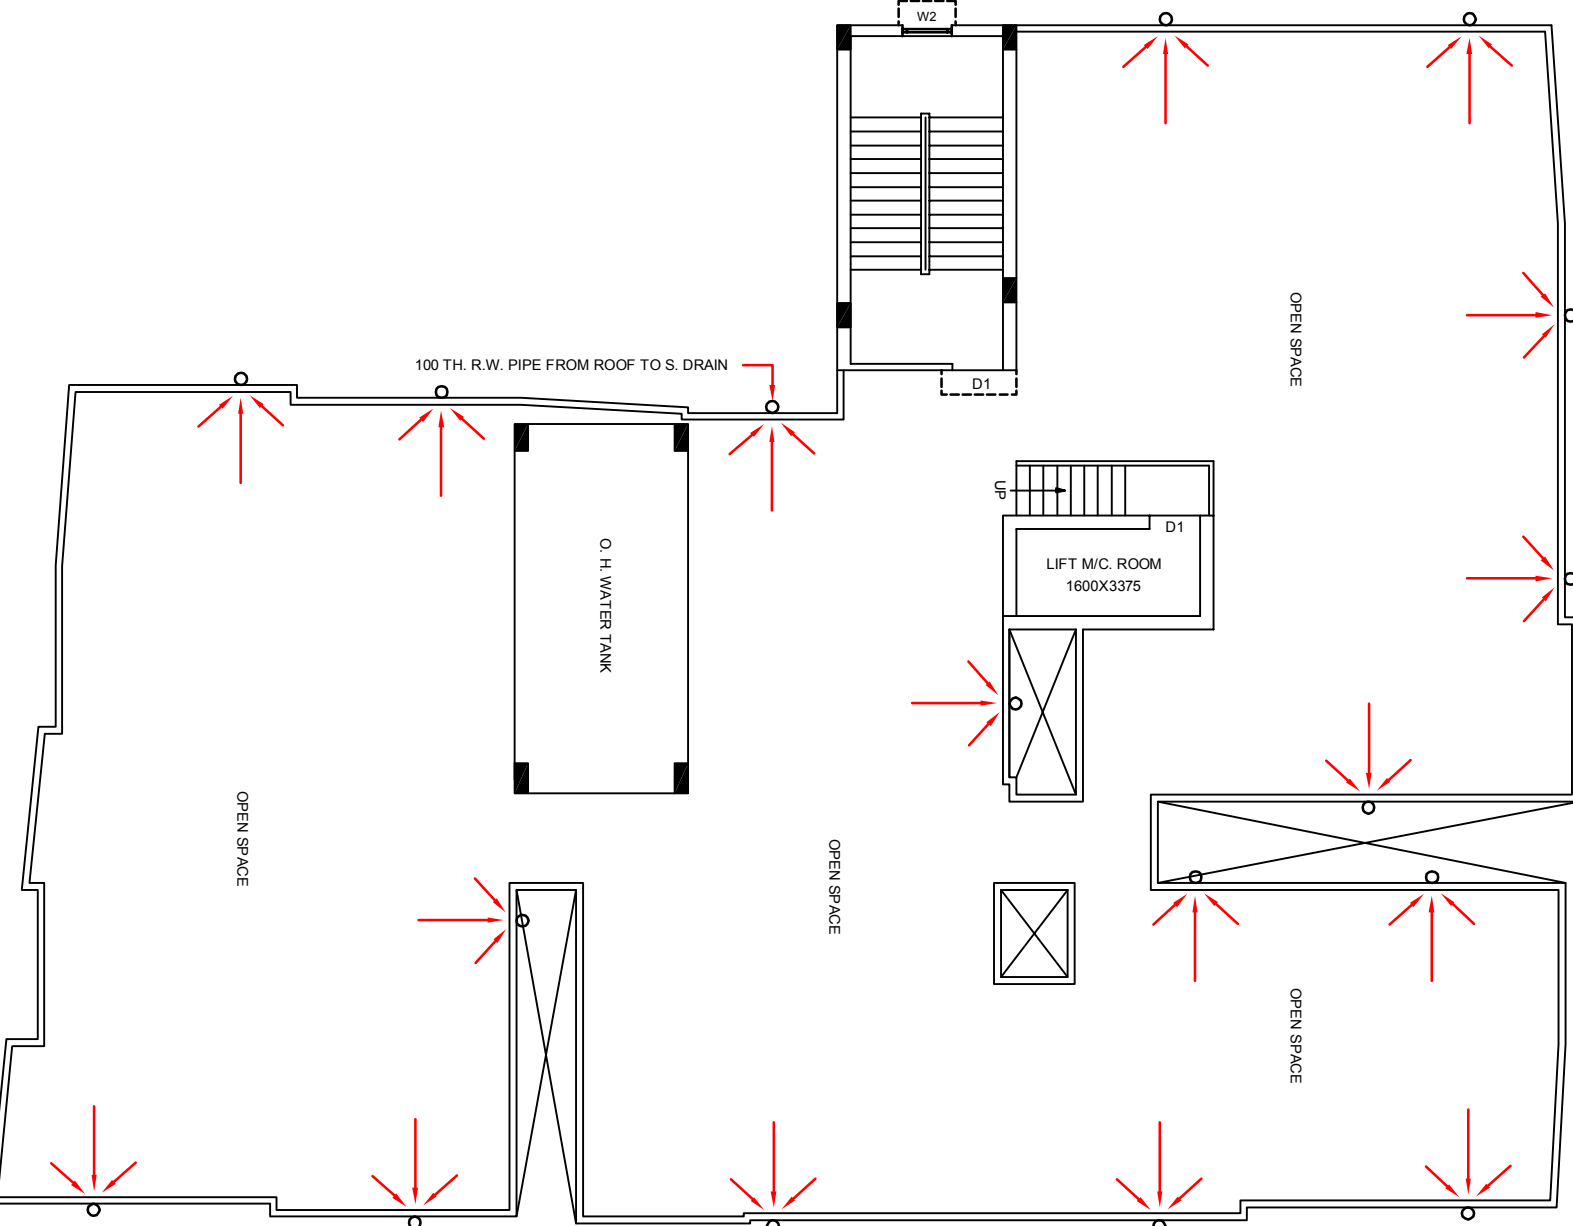

ROOF PLAN

ENGINEER'S SIGNATURE

SIGNATURE OF L.B.S

GROUND TO FORTH FLOOR PLANS, SECTIONS, ELEVATION

SCALE: 1:100

PROF (G+4) STORED BUILDING AT MOUZA-SUKCHAR, J.L. NO.-9, R.S. NO.-14, TOLUJI NO.-156, R.S. DAG NOS.-616 & 617, R.S. KHATTIAN NOS.-822 & 823, L.R. DAG NOS.-3432 & 3433, L.R. KHATTIAN NO.-5237, HOLDING NO.-1837/1, BRANCH PANCHAYAN TALA ROAD, IN WARD NO.-21, P.S. & MUNICIPALITY-KHARDAH, DIST.-24 P.G.S. (N).

REVISION	DATE
MKD	
GROUND FLOOR COND.	
FIRST FLOOR COND.	
SECOND FLOOR COND.	
THIRD FLOOR COND.	
FOURTH FLOOR COND.	
TOTAL COVERED AREA	
OPEN LAND	
TOTAL LAND	

REVISION	DATE
MKD	
GROUND FLOOR COND.	
FIRST FLOOR COND.	
SECOND FLOOR COND.	
THIRD FLOOR COND.	
FOURTH FLOOR COND.	
TOTAL COVERED AREA	
OPEN LAND	
TOTAL LAND	

REVISION	DATE
MKD	
GROUND FLOOR COND.	
FIRST FLOOR COND.	
SECOND FLOOR COND.	
THIRD FLOOR COND.	
FOURTH FLOOR COND.	
TOTAL COVERED AREA	
OPEN LAND	
TOTAL LAND	

NOTES

OWNER'S SIGNATURE

SCALE: 1:100

GROUND TO FORTH FLOOR PLANS, SECTIONS, ELEVATION

ROOF PLAN, SITE PLAN & SANITARY LAY-OUT PLAN