



1. All dimensions are in mm. Scale as shown.
2. All outer wall 200 mm thick.
3. All internal wall 125 mm thick.
4. All partition wall 125 mm thick.

SHEET NO.- 05

PROPOSED PLAN OF A B+G+XVI STORIED RESIDENTIAL BUILDING AT MOUZA-KANKURI, J.L. NO.-28 COMPRISED IN R.S. & L.R. DAG NO.-234, 235, 159, 272 LYING AND SITUATED AT DAKHIN DARI ROAD, KOLKATA-700048, APPERTAINING TO MOUZA-KANKURI UNDER L.R. KHATIAN NO.-158, 156, 75, 137, WITHIN THE MUNICIPAL LIMITS OF THE SOUTH DUM DUM MUNICIPALITY, PREMISES NO.-207, HOLDING NO.-1161 DAKHINDARI ROAD, WARD NO.-34, POLICE STATION-LAKE TOWN, DISTRICT-NORTH 24 PARGANAS

Sei Nimal Sipoi & Others

DRAWING TITLE:
FRONT ELEVATION & SECTION A-A'

NOTE:

1. ALL DIMENSIONS ARE IN MM. SCALE AS SHOWN.
2. ALL OUTER WALL 200 MM THK.
3. ALL INTERNAL WALL 125 MM THK.
4. ALL PARTITION WALL 125 MM THK.

CERTIFICATE OF OWNER

CERTIFIED THAT I SHALL NOT ON A LATER DATE MAKE ANY ADDITION OR ALTERATION TO THIS PLAN SO AS TO CONVERT IT FOR MY USE OR ALLOW IT TO BE USED FOR SEPARATE FLATS/FLOOR/STOREY. CERTIFIED THAT I HAVE GONE THROUGH THE BUILDING RULES FOR THE SOUTH DUM DUM MUNICIPALITY IN VOGUE & ALSO UNDERTAKE TO ABIDE BY THOSE RULES DURING & AFTER CONSTRUCTION OF BUILDING. CERTIFIED THAT I ALSO UNDERTAKE TO REPORT OF COMMENCEMENT BEFORE 7 DAYS & COMPLETION WOULD BE REPORTED WITHIN 30 DAYS. I ALSO UNDERTAKE TO REPORT THAT THERE IS NO COURT CASE OR ANY COMPLAINS FROM ANY CORNER IN RESPECT OF MY PROPERTY AS PER PLAN. S.D.D.M WILL NOT BE LIABLE FOR ANY TYPE OF DISPUTE IF ARISES IN FUTURE FURTHER THERE IS NO TENANT IN THE AFORESAID PREMISES.

AS CONSTITUTED ATTORNEY OF THE SHREE SHYAM INFRA DEVELOPERS

Signature

PARTNER

SIGNATURE OF OWNER/S

CERTIFICATE OF ENGINEER

CERTIFIED THAT THE FOUNDATION & SUPER STRUCTURE OF THE BUILDING HAS BEEN SO DESIGNED BY ME TO BE SAFE IN ALL RESPECT INCLUDING THE BEARING CAPACITY & SETTLEMENT OF SOIL AS PER I.S.I STANDARD & N.B CODE. CERTIFIED THAT THE PLAN HAS BEEN DESIGNED & DRAWN UP STRICTLY ACCORDING TO THE BUILDING RULES OF S.D.D.M I AS A STRUCTURAL ENGINEER HEREBY CERTIFY THAT I INDEMNIFY S.D.D.M FROM ANY STRUCTURAL DEFECT OR FAILURE OF PROPOSED BUILDING AFTER OR DURING CONSTRUCTION. HOWEVER STRUCTURAL DESIGN CALCULATIONS ARE SUBMITTED REFERENCE & RECORD.

Signature

Signature
DHANU BHATTACHARJEE
M. Arch (Urban Design) I.U.
Regn. No. CA/2003/5277

SIG. OF L.B.A

Signature
Dhiman Bhattacharjee
Licence Building Engrg
Class I
L.B.S No. SDDM/02

SIG. OF L.B.S

Signature
DHIMAN BHATTACHARJEE
Empanelled Structural Engineer
SDDM
Kolkata Municipal Corporation

Signature
Dhiman Bhattacharjee
Empanelled Structural Engineer
SDDM
Lic No. SDDM/19

SIG. OF GEO-TECHNICAL ENGINEER


SIG. OF STRUCTURAL ENGINEER

Signature
K. SENGUPTA
Empanelled Structural Reviewer
South Dum Dum Municipality
SDDM/255/01


SIG. OF STRUCTURAL REVIEWER



D.J. CONSULTANTS & ASSOCIATES
255, DUMDUM PARK, KOL - 55.
PHONE NO - 033-3582 2387
mail - info@djcon.org

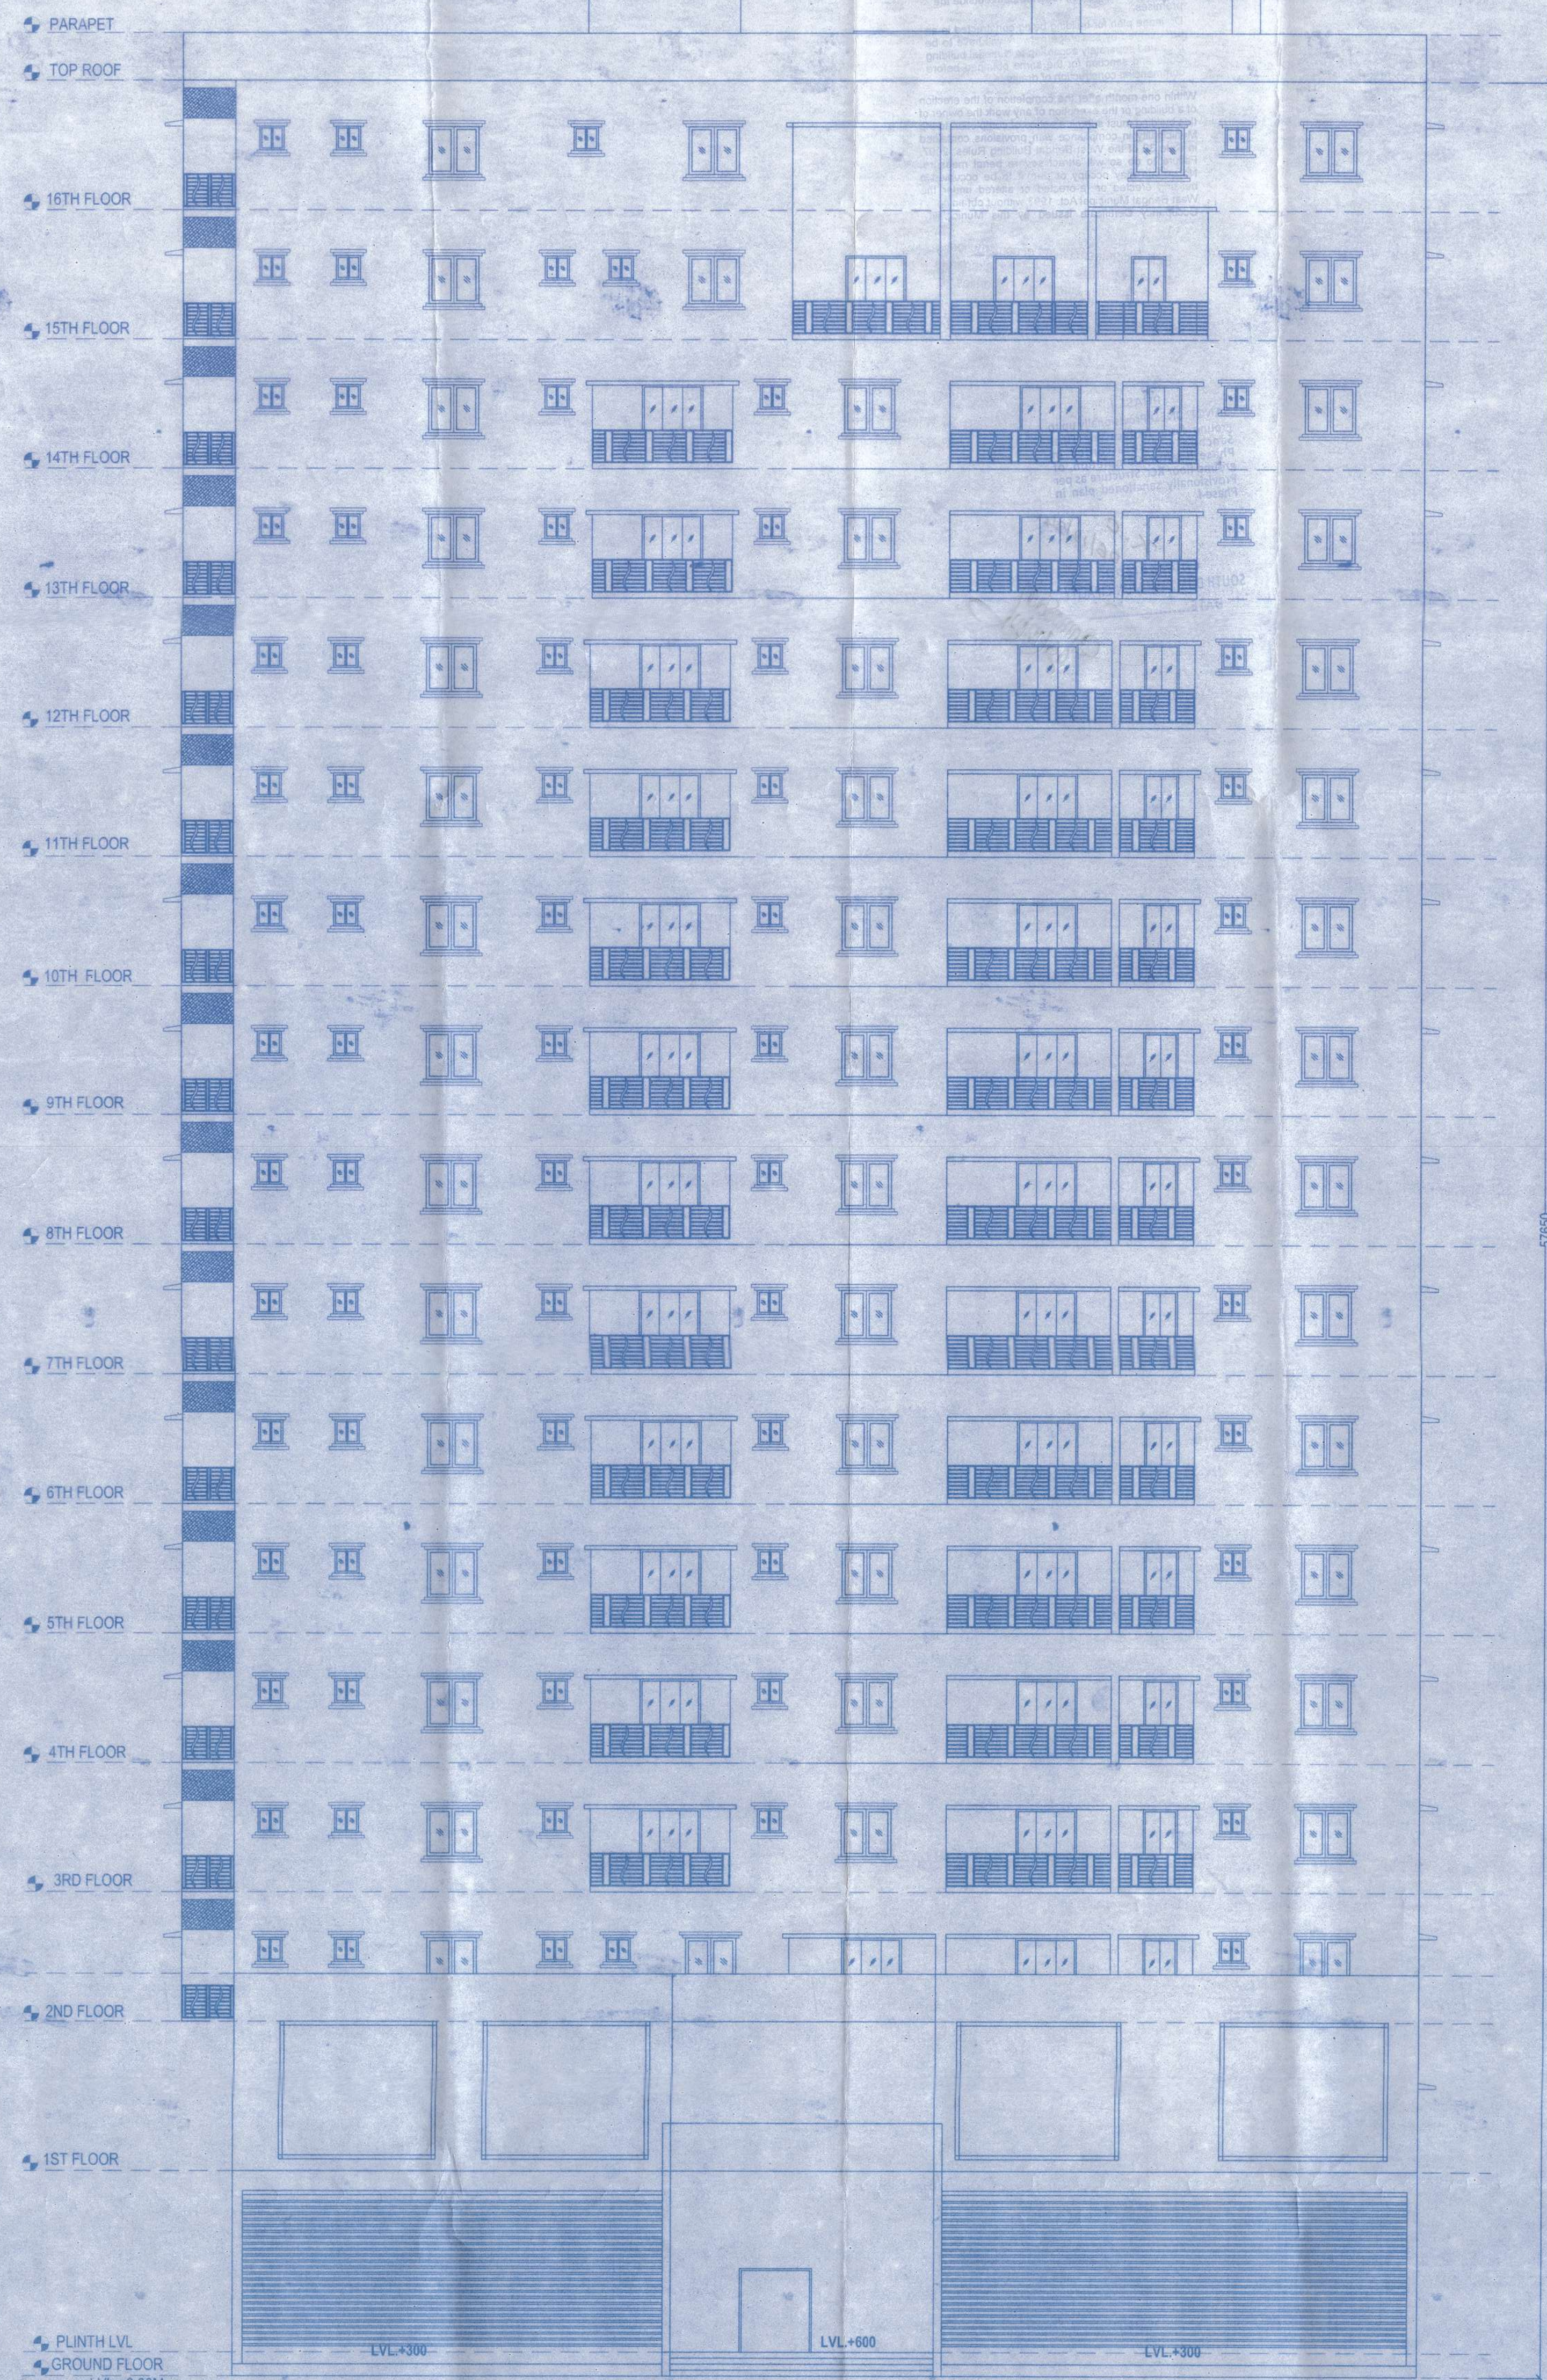

FRONT ELEVATION
SCALE:- 1:100

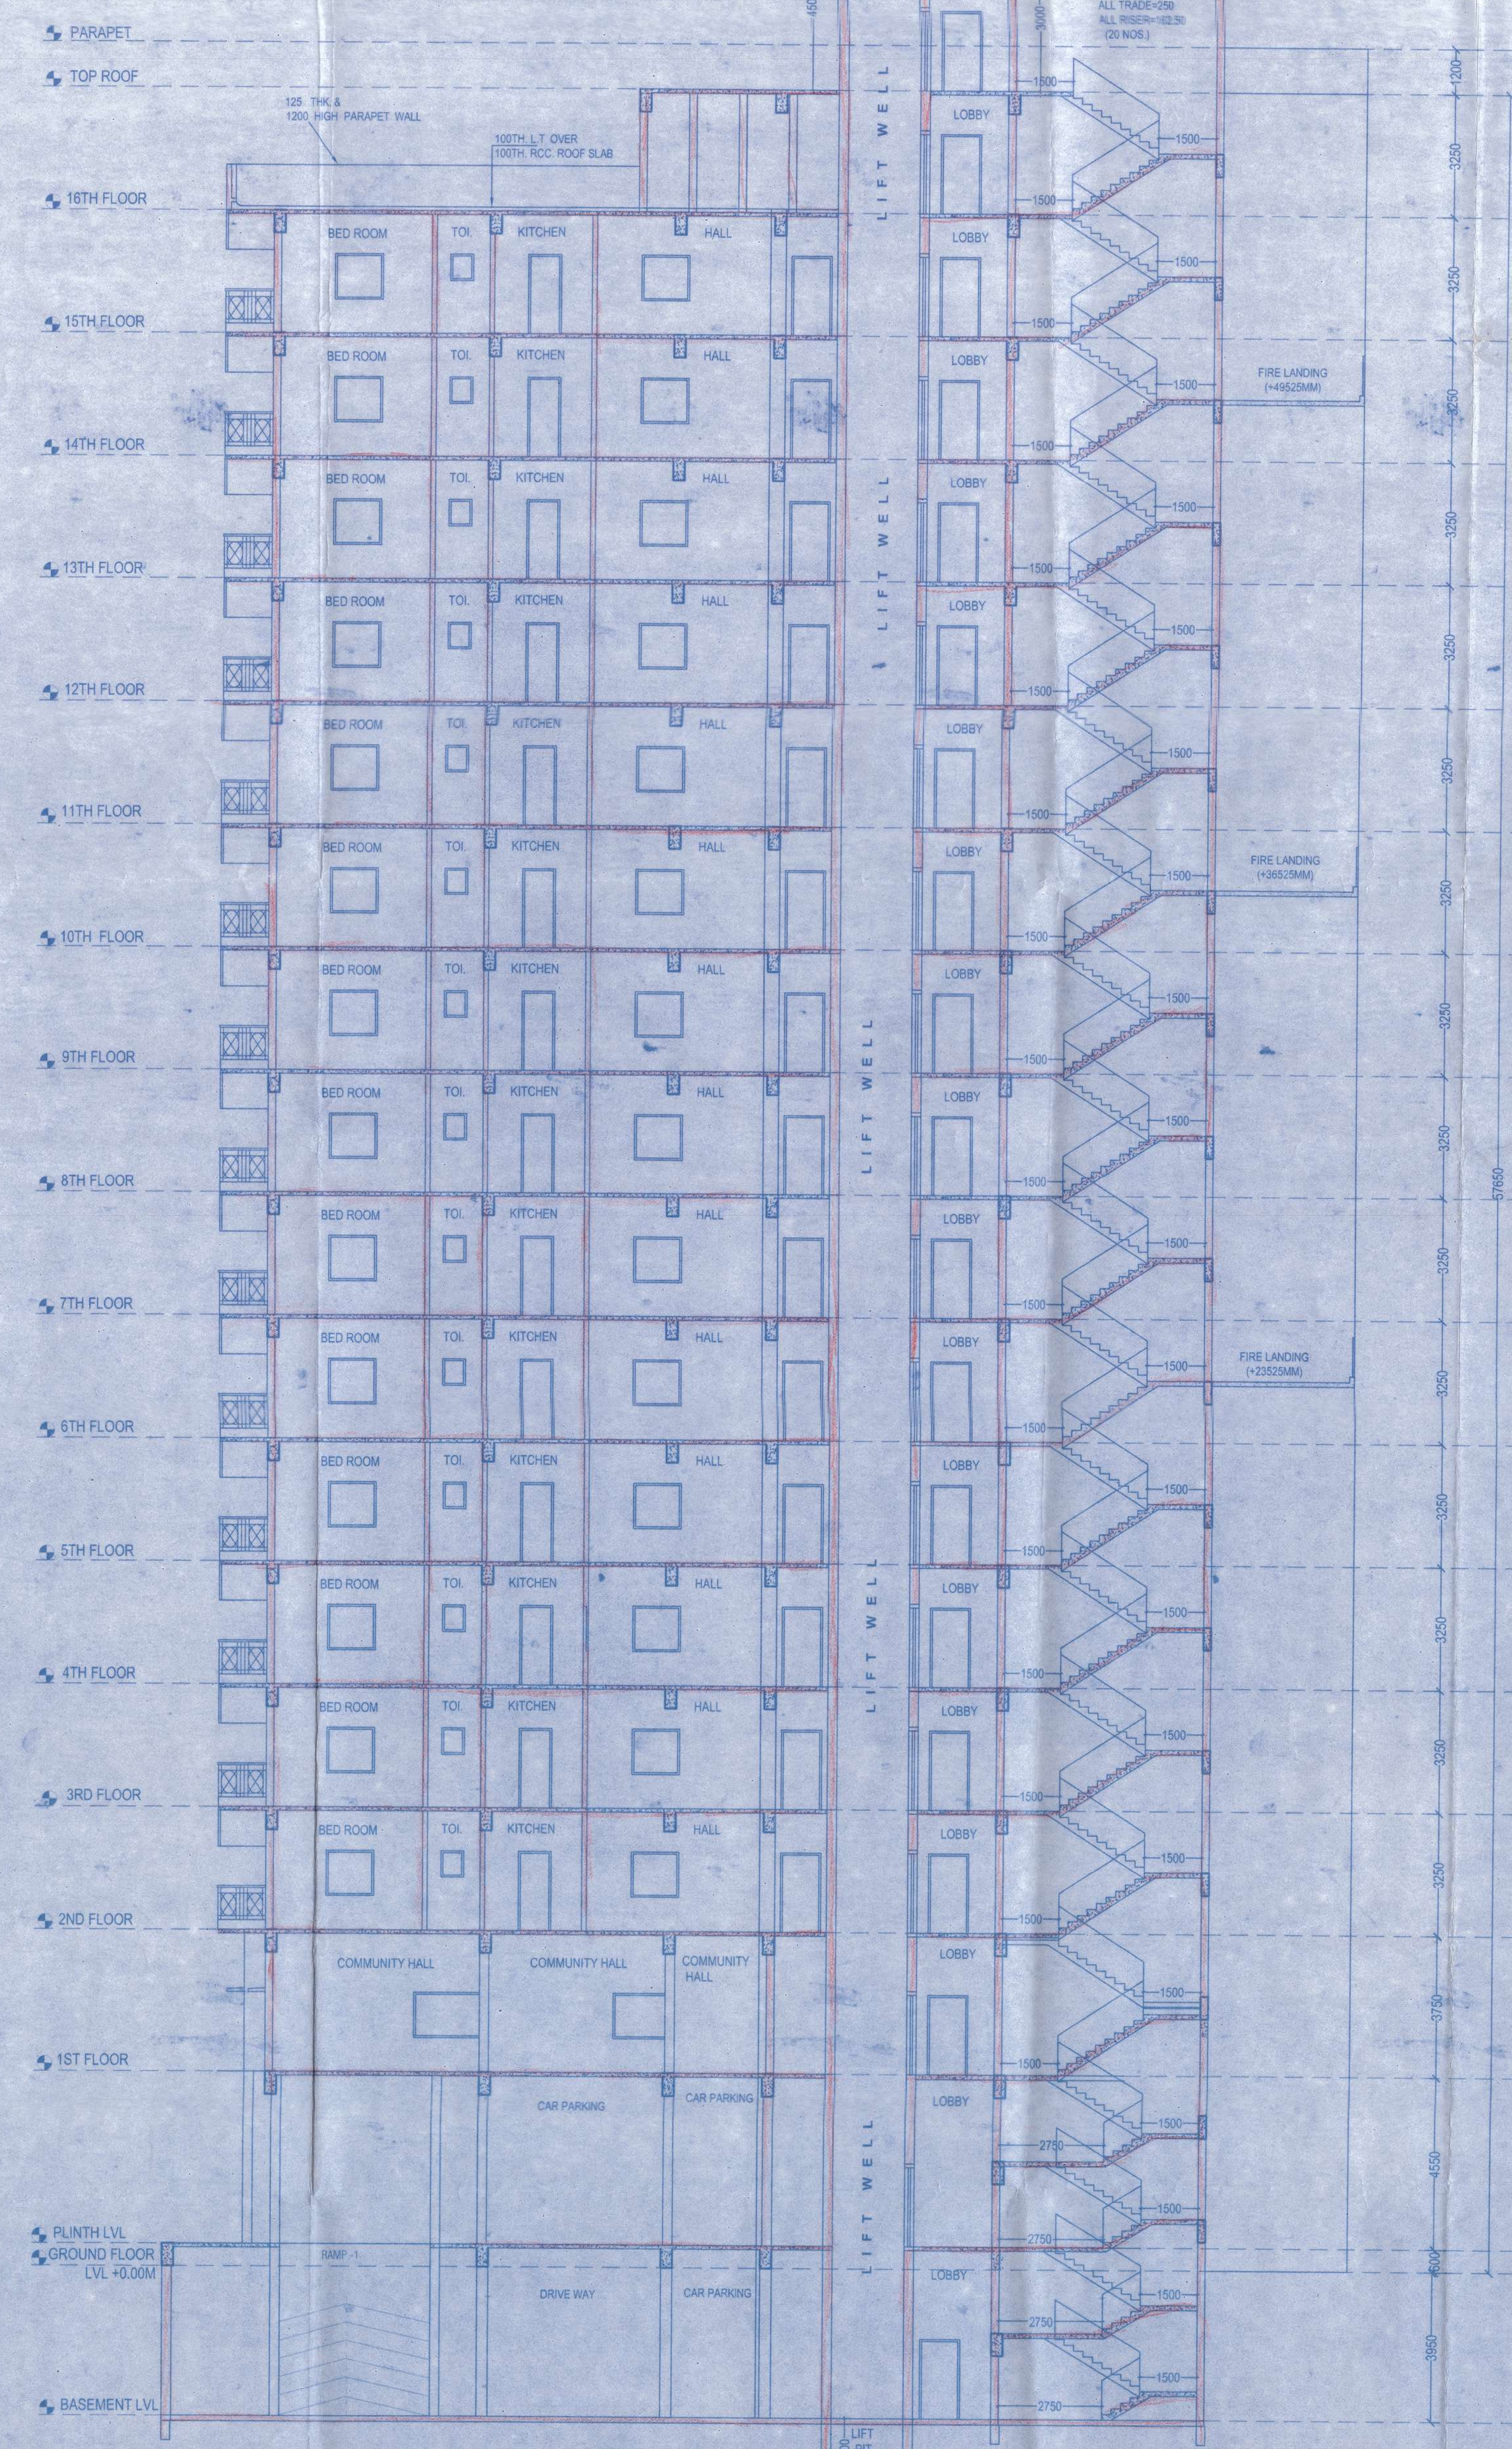

SECTION -A-A'
SCALE:- 1:100

Sub Assistant Engineer
South Dum Dum Municipality

