


22°36'54.0"N
88°23'06.7" E

PREMISES NO. -
12F, UMAKANTA SEN LANE

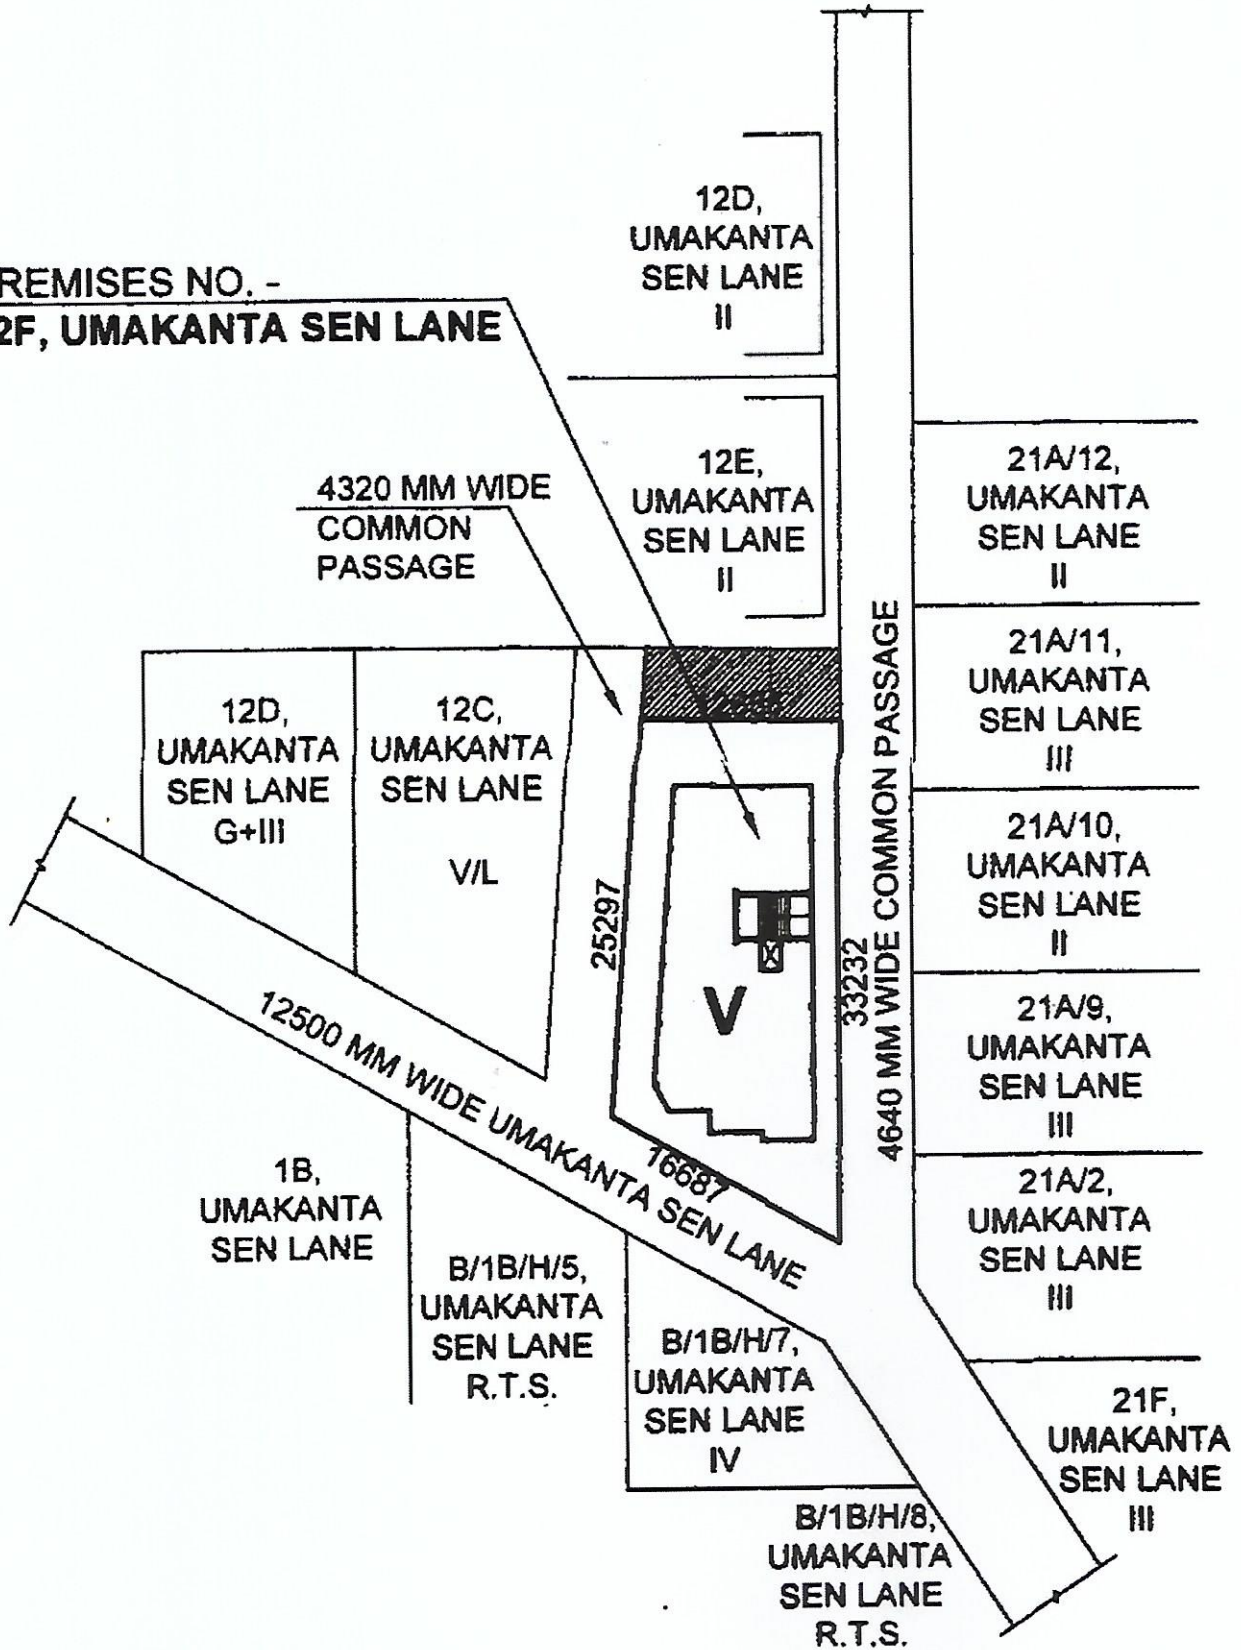

SITE PLAN
SCALE 1:600

