


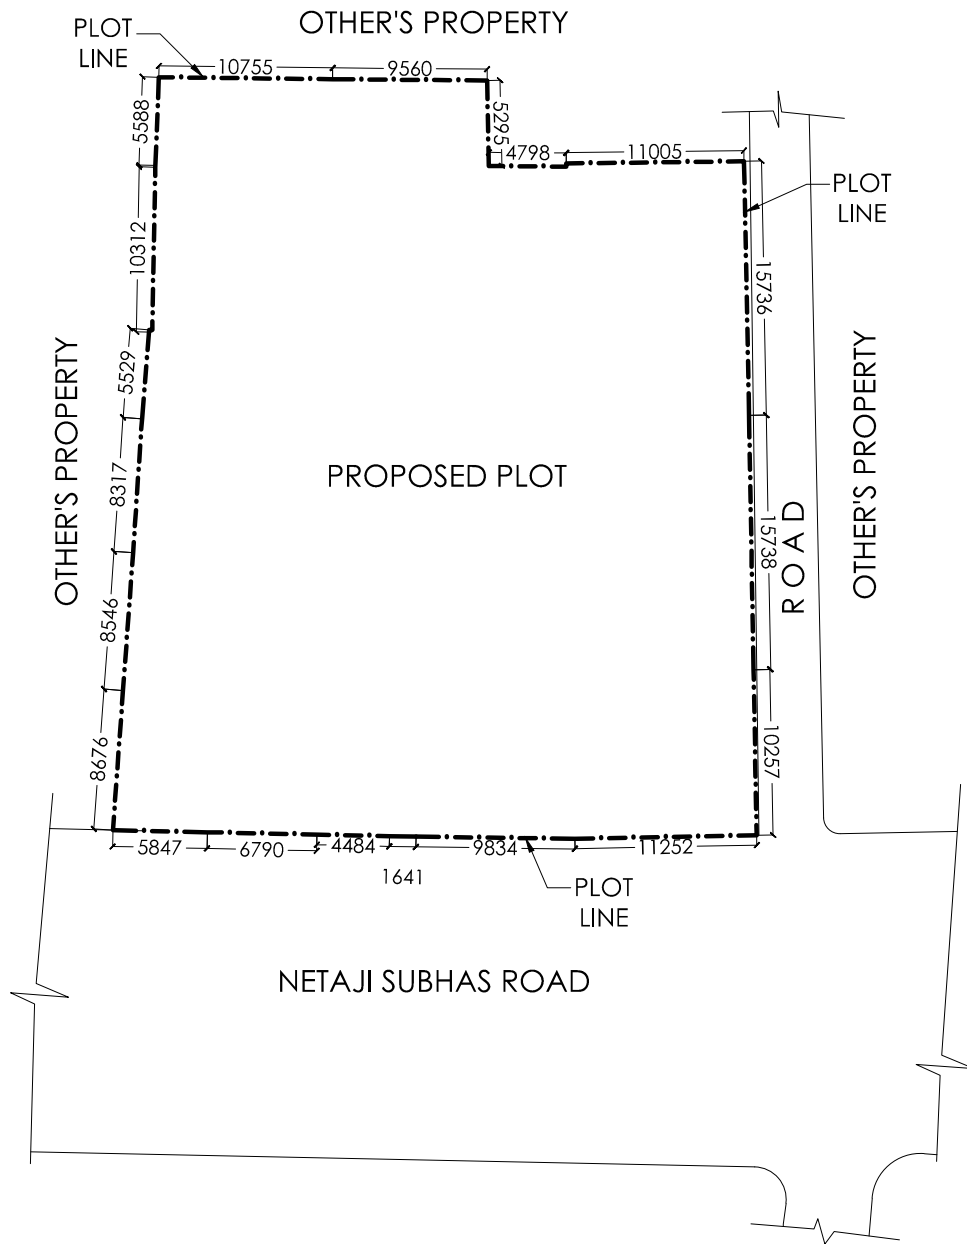

SITE PLAN
SCALE 1:450

LATITUDE: 25°37'40.61" N
LONGITUDE: 88° 7'49.18" E

Project Title:
PROPOSED LG+UG+5 STORIED COMMERCIAL
BUILDING AT MOUZA- MOHANBATI
WARD NO. 03, J.L NO. - 151, P.O. & P.S -
RAIGANJ, DISTT. UTTAR DINAJPUR

Owner:
NANDA KISHORE KALYANIA
HIRALAL KALYANI
GOBINDA KALYANI
KSHIROD KUMAR KALYANI
UMA SHANKAR KALYANI

Principal Architect:
Studio 4th Dimension
Flat-20, DDA Flats, Pocket-8, Sector-12,
Dwarka, New Delhi-110075
Ph.: +91-11-49534671, Mob: +91-9810342162

Architect's Signature:

ARIJIT GHOSH
Architect
Regn. No.-CA/2001/27427

Sheet Title:
LOCATION PLAN
DRG. NO. A/H/001
DRAWN TANIA
SCALE AS SHOWN

