




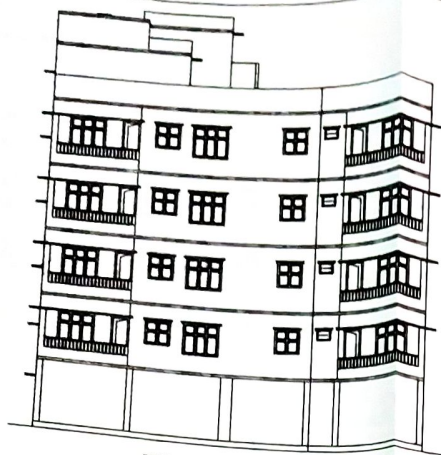


FRONT ELEVATION
BLOCK-A

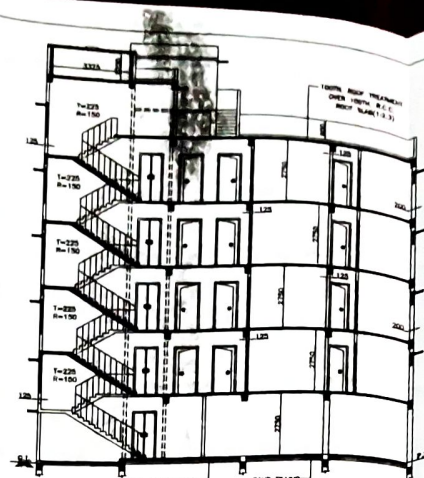

SECTION AT A-A'
BLOCK-A

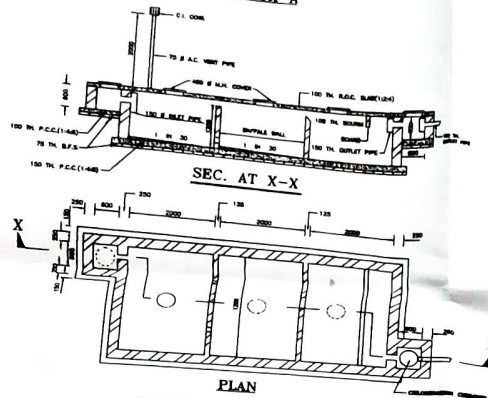


SEPTIC TANK DETAILS

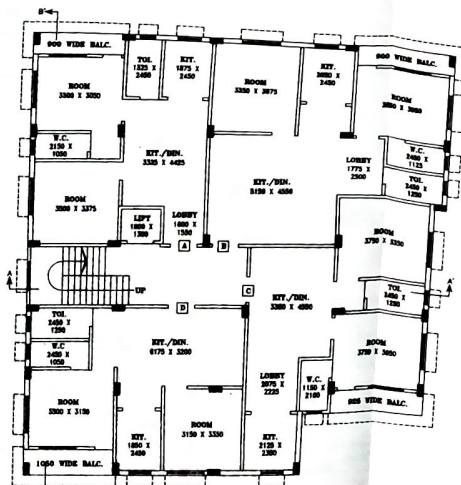


BLOCK-A

PROP. FIRST, SECOND, THIRD & FOURTH FLOOR PLAN

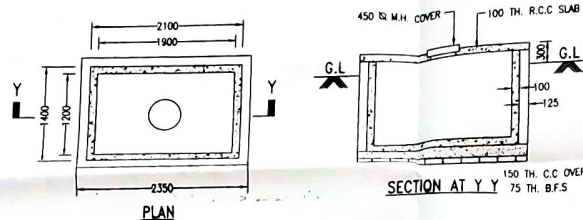


DETAILS OF SEMI U.G. WATER RESERVOIR

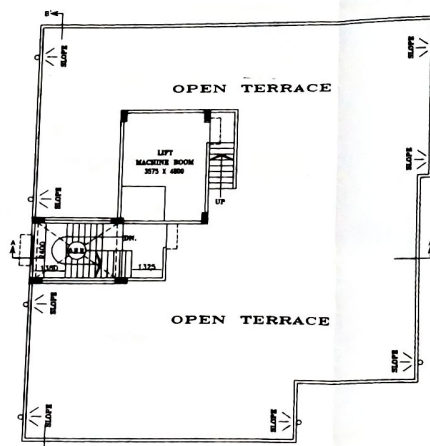


BLOCK-A

PROPOSED ROOF PLAN

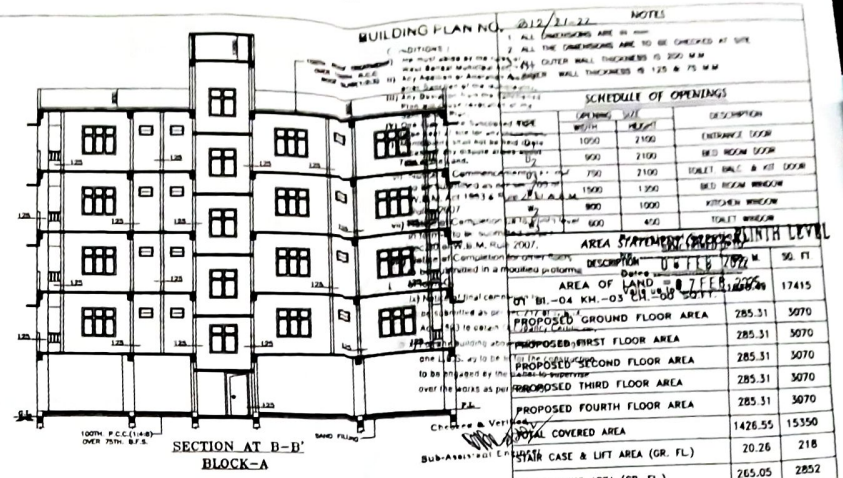

SECTION AT B-B'
BLOCK-A

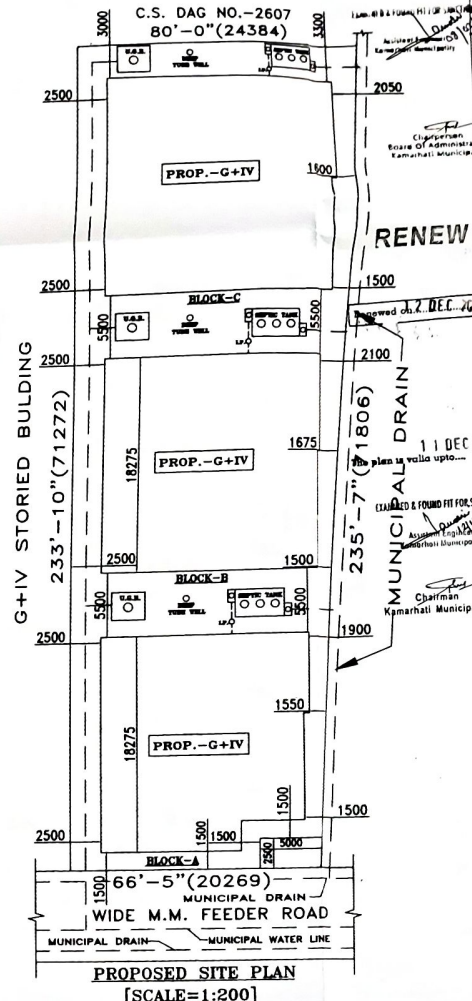

PROPOSED SITE PLAN
[SCALE=1:200]

RENEW

C.S. DAG NO.-2607
80'-0" (24384)

NAME OF THE ASSESSEE=
"M/S. CLASSIC CONSTRUCTION"

PARTNERS= 1. SRI RAJ KUMAR PAUL, 2. SRI SATI NATH NAG, 3. SRI SHAKALYA NAG, 4. SRI ALOKE PAUL, 5. SRI ANJAN MUKHERJEE, 6. SMT. RINA ROY, 7. SMT. SUCHANA PAL, 8. SMT. BAIKASHI GHOSH, 9. SMT. RUBINA PAL, 10. SMT. MALABIKI MITRA, 11. SRI SANKAR DEY, 12. SRI SUBHAS DAS, 13. SRI BARUN DEB BHATTACHARJEE, 14. SMT. BANDANA PAUL, 15. SRI RAJ KUMAR JAINMAL, 16. SRI SANDIP DAS & 17. SRI TARAK CHATTERJEE.

CERTIFICATE OF OWNER/S
CERTIFIED THAT I/WE SHALL NOT ON LATER DATE MAKE ANY ADDITION OR ALTERATION TO THIS PLAN.
CERTIFIED THAT I/WE HAVE GONE THROUGH THE BUILDING RULES AND REGULATIONS OF THE KAMARHATI MUNICIPALITY AND ALSO ABIDE THESE RULES DURING AND AFTER CONSTRUCTION OF THE BUILDING.
AND ALSO DECLARE THAT I/WE WILL BE SOLELY RESPONSIBLE FOR ANY KIND OF DESIGN AND FOR THAT I/WE WILL BE HELD ENTIRELY RESPONSIBLE AND ACCEPT TO TAKE ANY LEGAL ACTION TAKING BY THE MUNICIPAL AUTHORITY.

SIG. OF OWNERS
[Signatures of Owners]

CERTIFICATE OF L.B.S.
CERTIFIED THAT ALL RESPONSIBILITY THAT THE BUILDING PLAN HAS BEEN DRAWN UP AS PER PROVISIONS OF WEST BENGAL MUNICIPAL BUILDING RULES AND AMENDED FROM TIME TO TIME AND THAT THE SITE CONDITION INCLUDING THAT TO THE ADJUTING ROAD, COMMON PASSAGE CONFORM WITH THE PLAN AND THAT IT IS A BUILDING SITE AND NOT A TANK OR FILLED UP TANK.

SIG. OF L.B.S.
[Signature of L.B.S.]

TYPE OF DRG.: MUNICIPAL DRAWING (BLOCK-A)

PROJECT:
PROPOSED PLAN OF 4+V STORED RESIDENTIAL BUILDING AT PREMISES NO.-10, W.M. FEEDER ROAD, ARADANA, KOL.-700057, MOUKA-ARADANA-KAMARHATI, J.L. NO.-1, R.S. NO.-12, TOUZI NO.-173, C.S. DAG NOS.-2545 & 2551, R.S. KHATAN NO.-808, MODIFIED KHATAN NO.-3458, L.R. KHATAN NO.-10608, HOLDING NO.-2120, WARD NO.-10, P.S.-BOLCHANDRA, DIST.-24PARAGANAS (N) UNDER KAMARHATI MUNICIPALITY.

SCALE 1 : 100 **DATE** **DRG. NO.** **DEL. BY** **CHK. BY** **JOB NO.**