


SITE PLAN FOR PROPOSED B+G+IV-STD. RESIDENTIAL CUM COMMERCIAL BUILDING 1.) MR. MONA DAS, S/O- LATE TIRTHA SADHAN DAS, 2.) SMT. LAXMI DAS, W/O- MR. MONA DAS, 3.) MR. BUBAI DAS, S/O- MR. MONA DAS, RESIDENT OF -KANAINATSHAL,D.V.C. MORE P.O.- SRIPALLY, P.S. - BARDDHAMAN (SADAR), DIST.- PURBA BARDDHAMAN, WEST BENGAL-713103, ON R.S. PLOT NO.-348, 347, R.S. KH. NO.- 34,7, L.R. PLOT NO.- 348,347, LR KH NO.- 738,737,860,251/2, J.L NO.-76, AT MOUJA - KANAINATSHAL, P.S.- BARDHAMAN, DIST.- PURBA BARDHAMAN, UNDER BAIKUNTHAPUR-II GRAM PANCHAYET, DIST- PURBA BARDHAMAN.

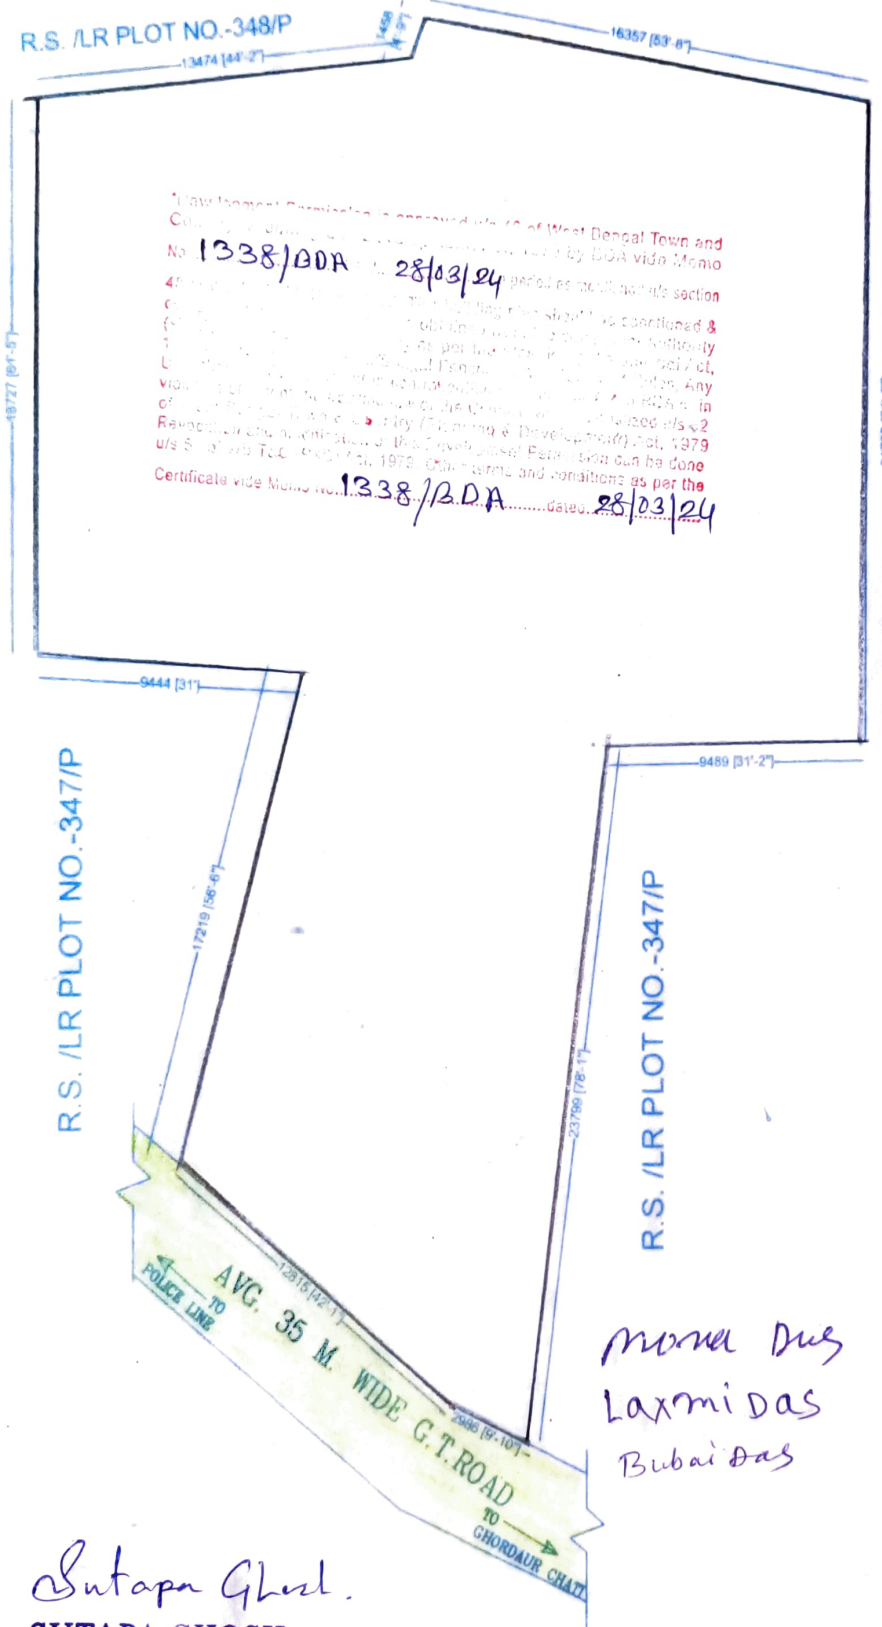

  
SCALE- 1:200

R.S. /LR PLOT NO.-348/P

*M. Khan*  
04/04/2024  
Jr. Assistant Town Planner,  
Burdwan Development Authority  
Purba Bardhaman  
*Soumitra*  
08.04.2024  
Assistant Engineer  
Burdwan Development Authority  
Purba Bardhaman

*Enigma*  
08/04/2024  
Executive Engineer  
Burdwan Development Authority  
Purba Bardhaman

SPACE FOR BDA

*Sutapa Ghosh*  
**SUTAPA GHOSH**  
Architect  
Reg. No-CA/2006/39213

SIGNATURE OF OWNERS :-

APPROVED BY

DRAWN BY :-