




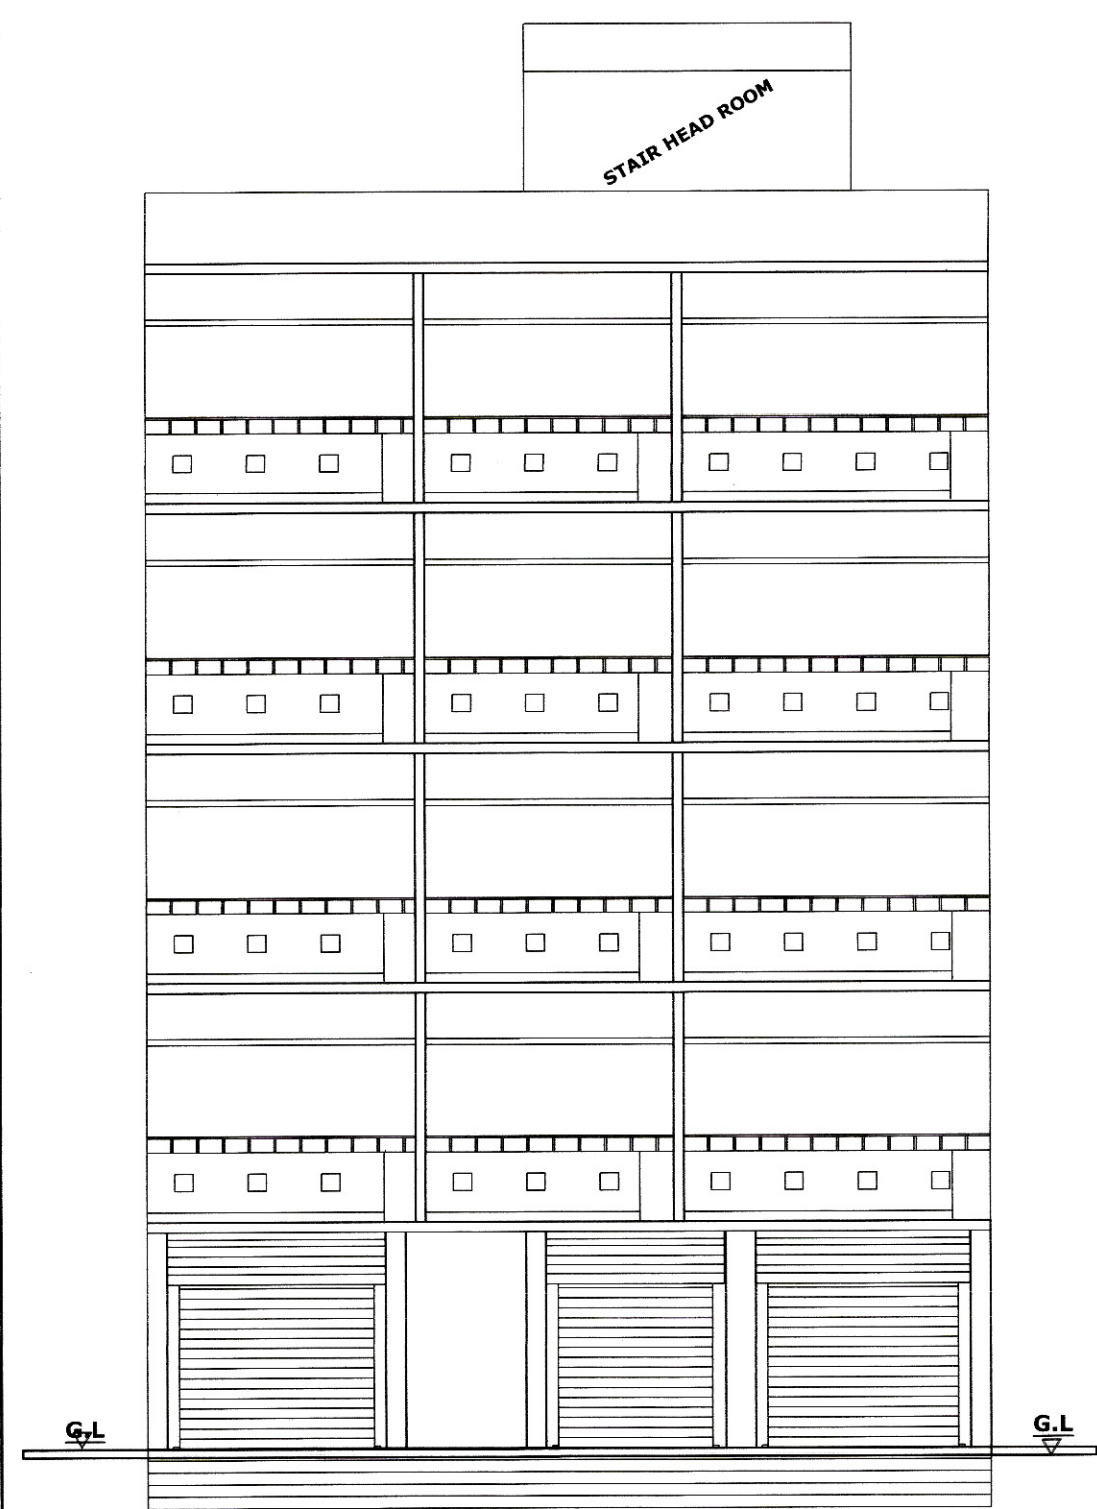


FRONT ELEVATION
SCALE- 8'=1"

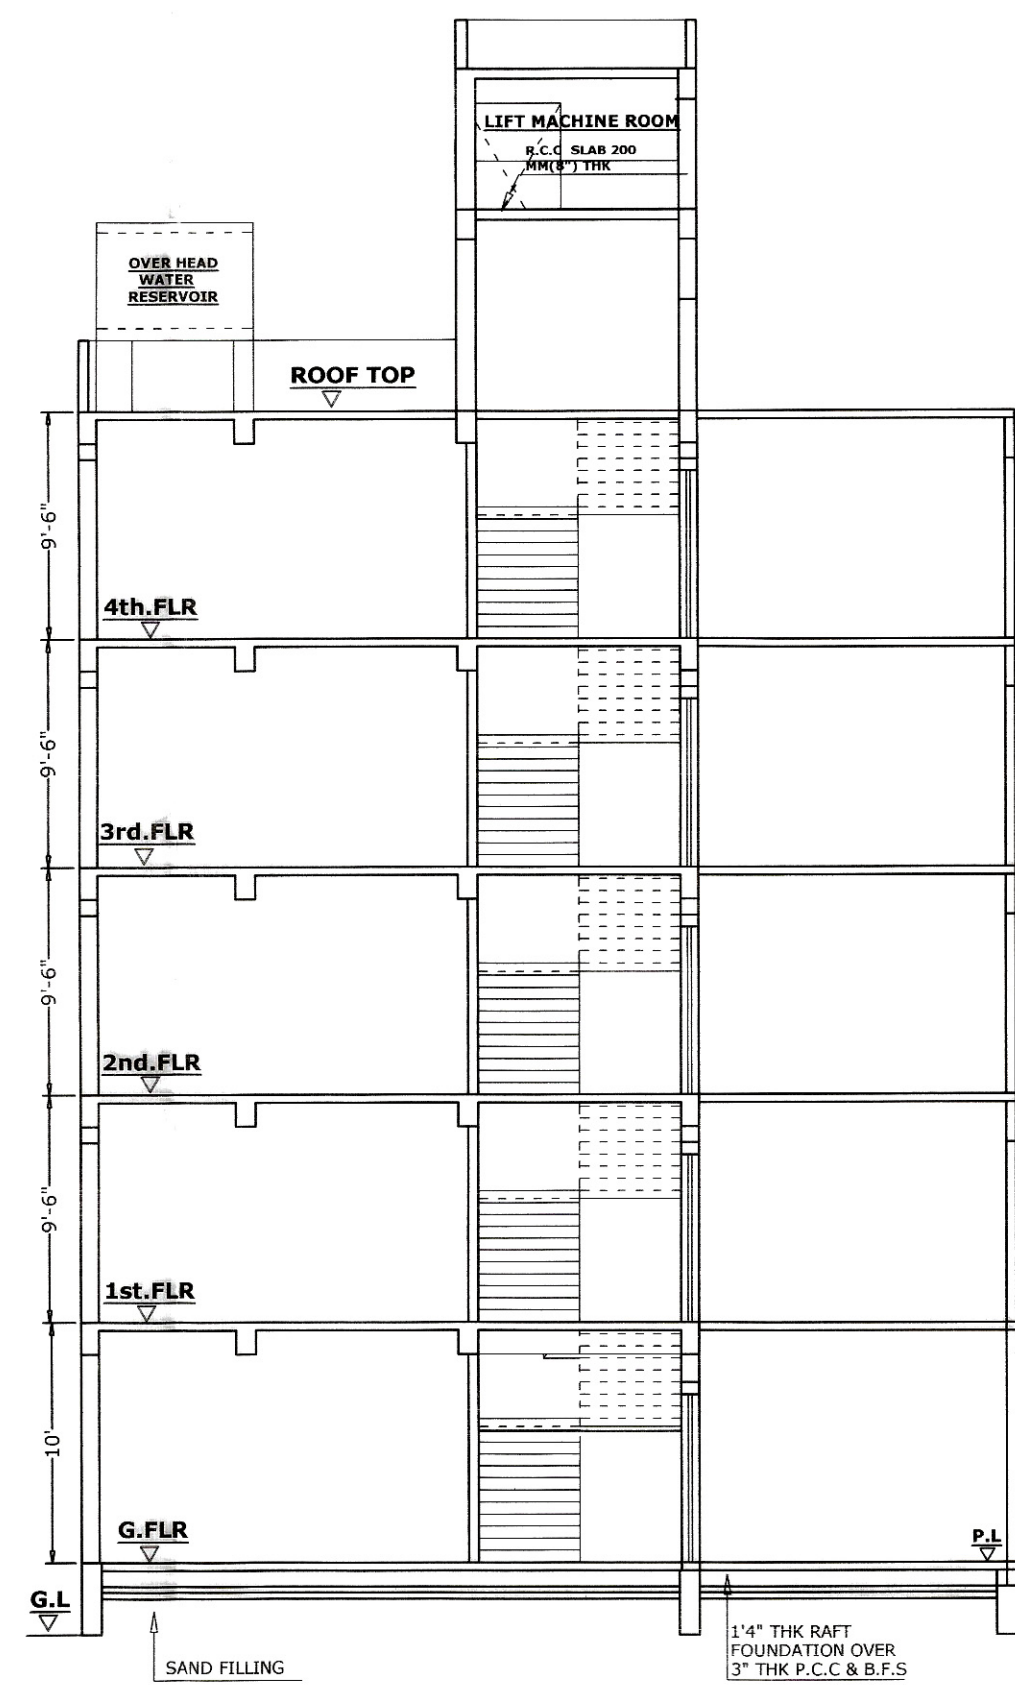


SECTION AT AA'
SCALE- 1"=8'

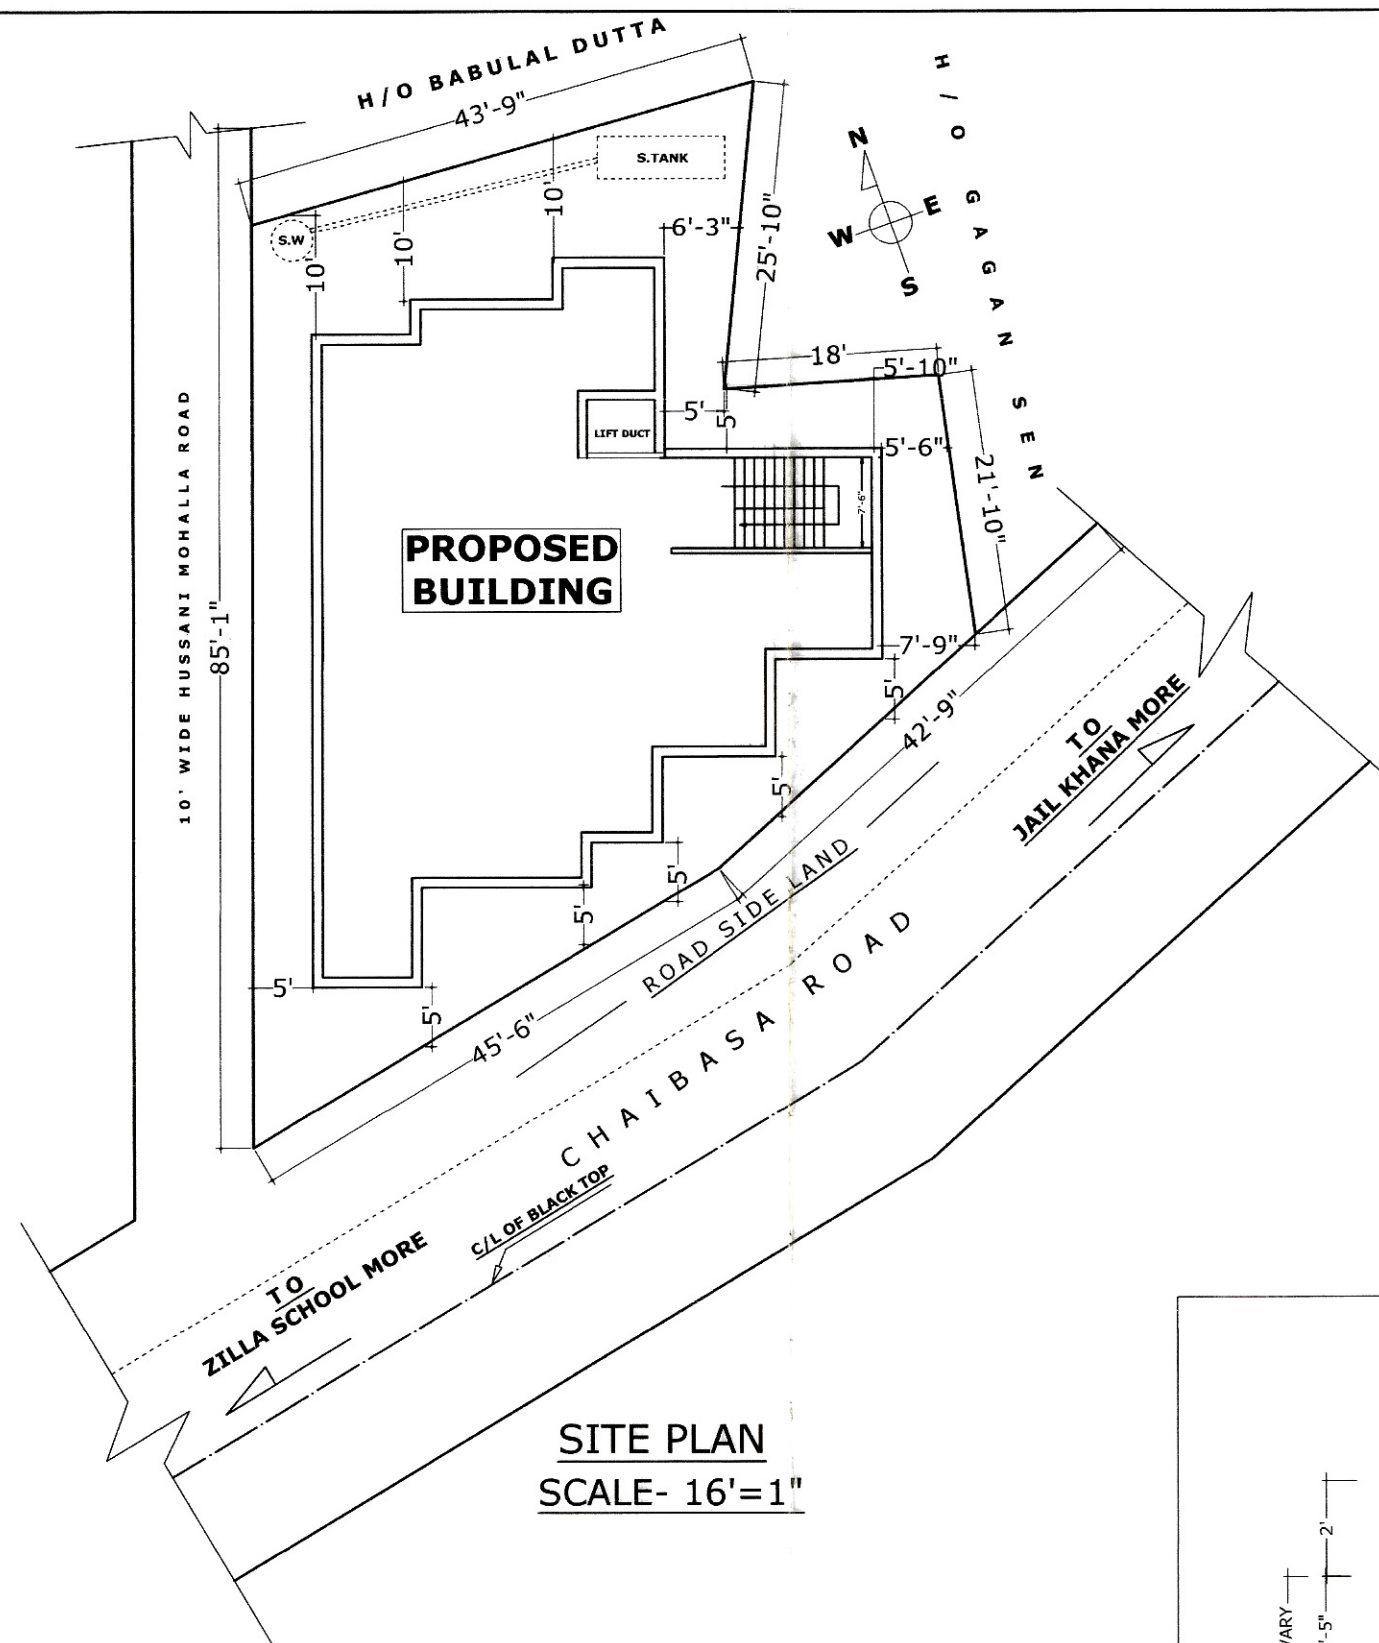

SITE PLAN
SCALE- 16'=1"

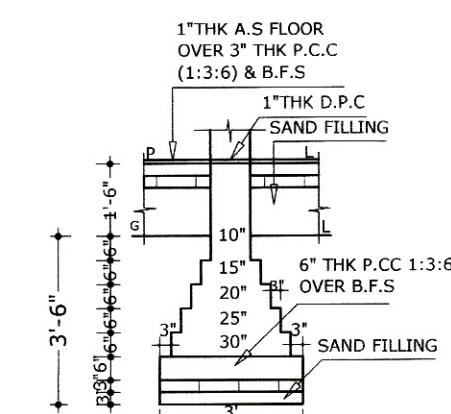


WALL FOUNDATION
SCALE- 4'=1"

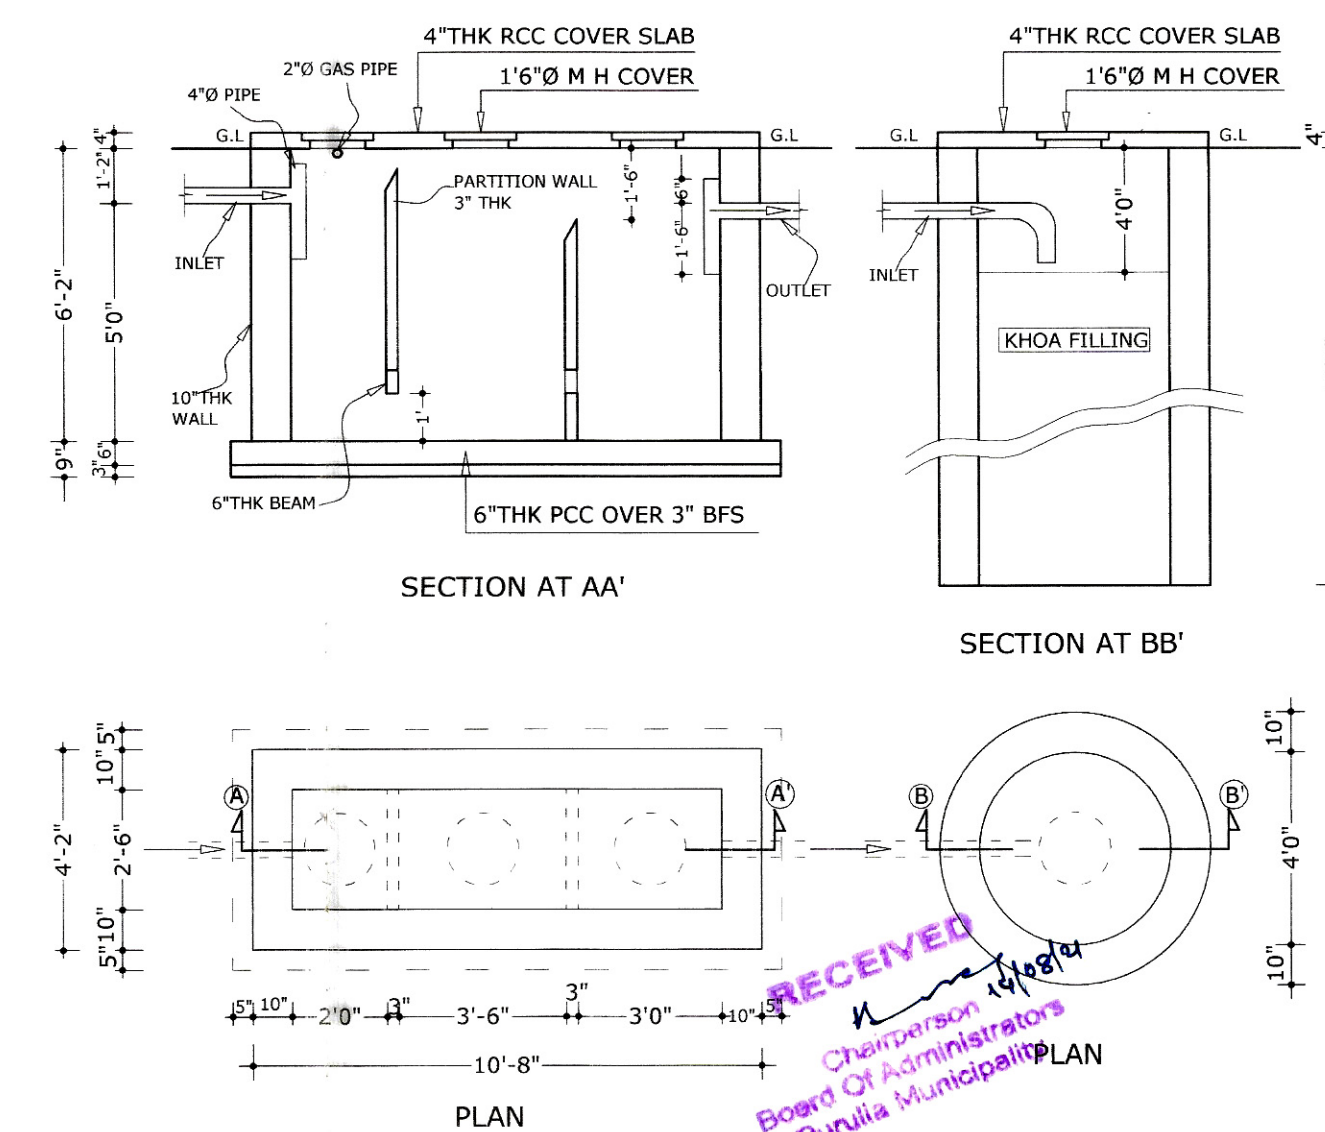


DETAILS OF SEPTIC TANK & SOAK PIT
SCALE- 8'=1"


VALID UPTO THREE YEARS
SANCTIONED CONDITIONALLY
Chaman
Purulia Municipality
MEMO NO- 1509/2013-09-24

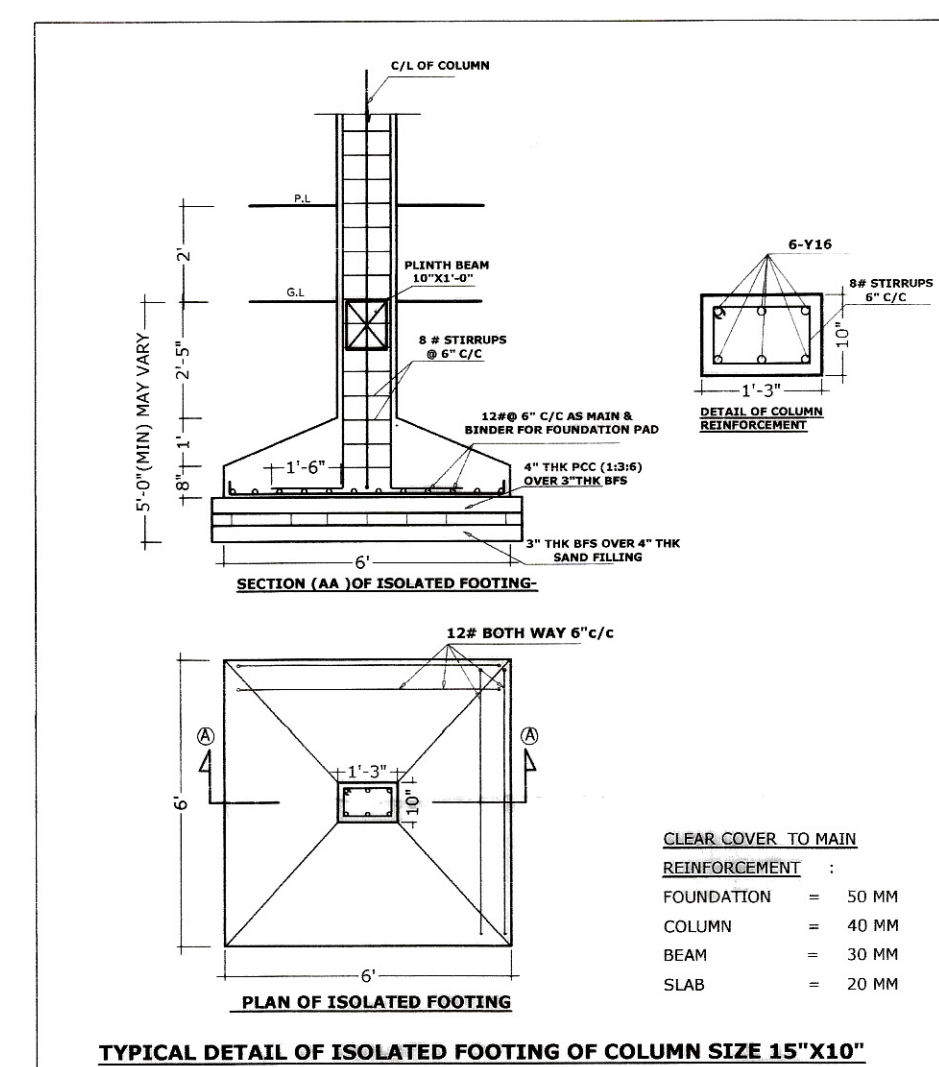


TYPICAL DETAIL OF ISOLATED FOOTING OF COLUMN SIZE 15'X10'

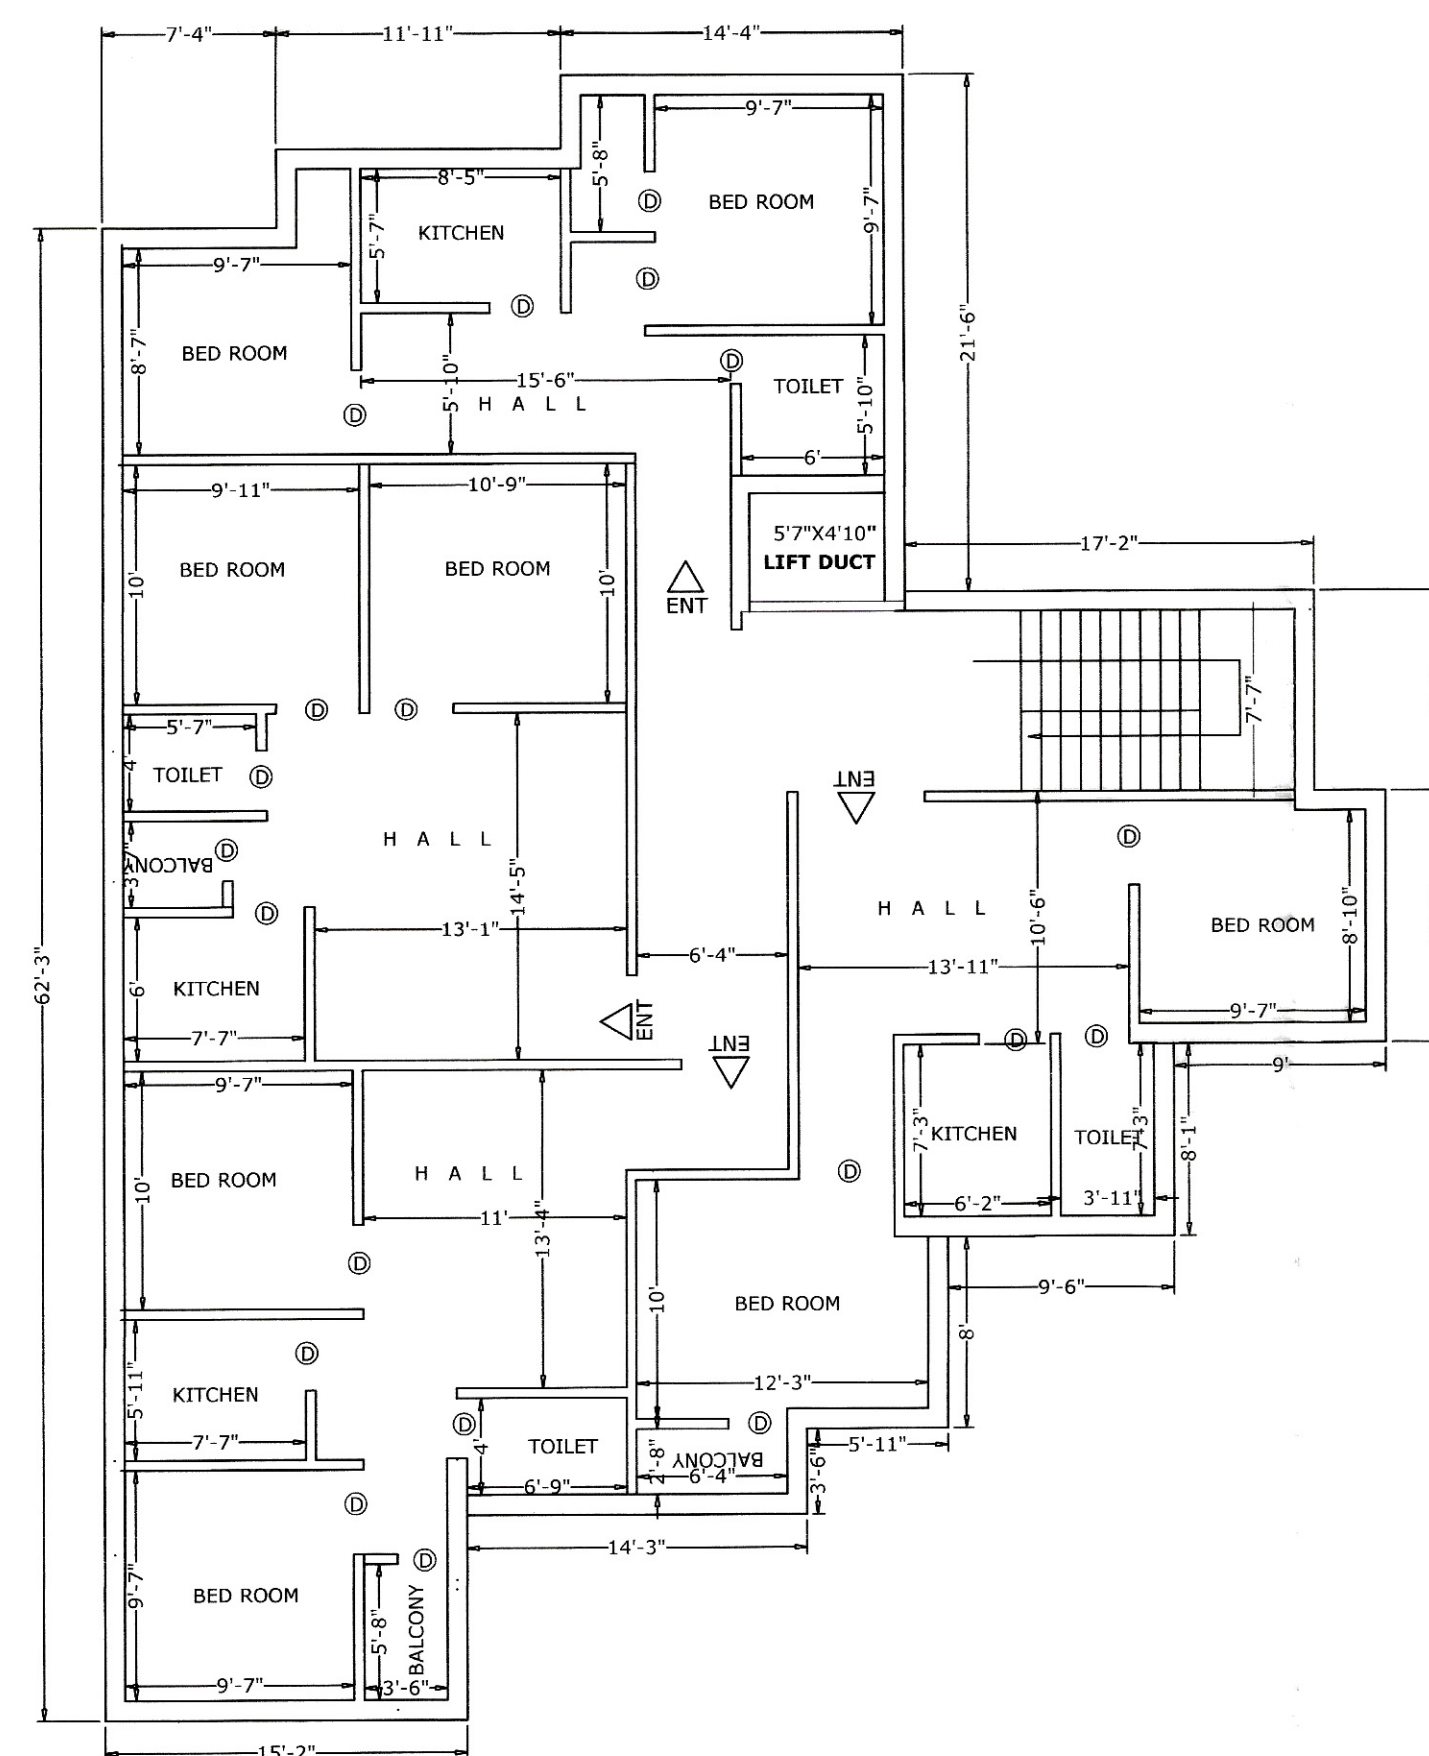

PROPOSED 1ST(COMM. & RESI.) 2ND, 3RD & 4TH FLOOR PLAN
SCALE- 8'=1"

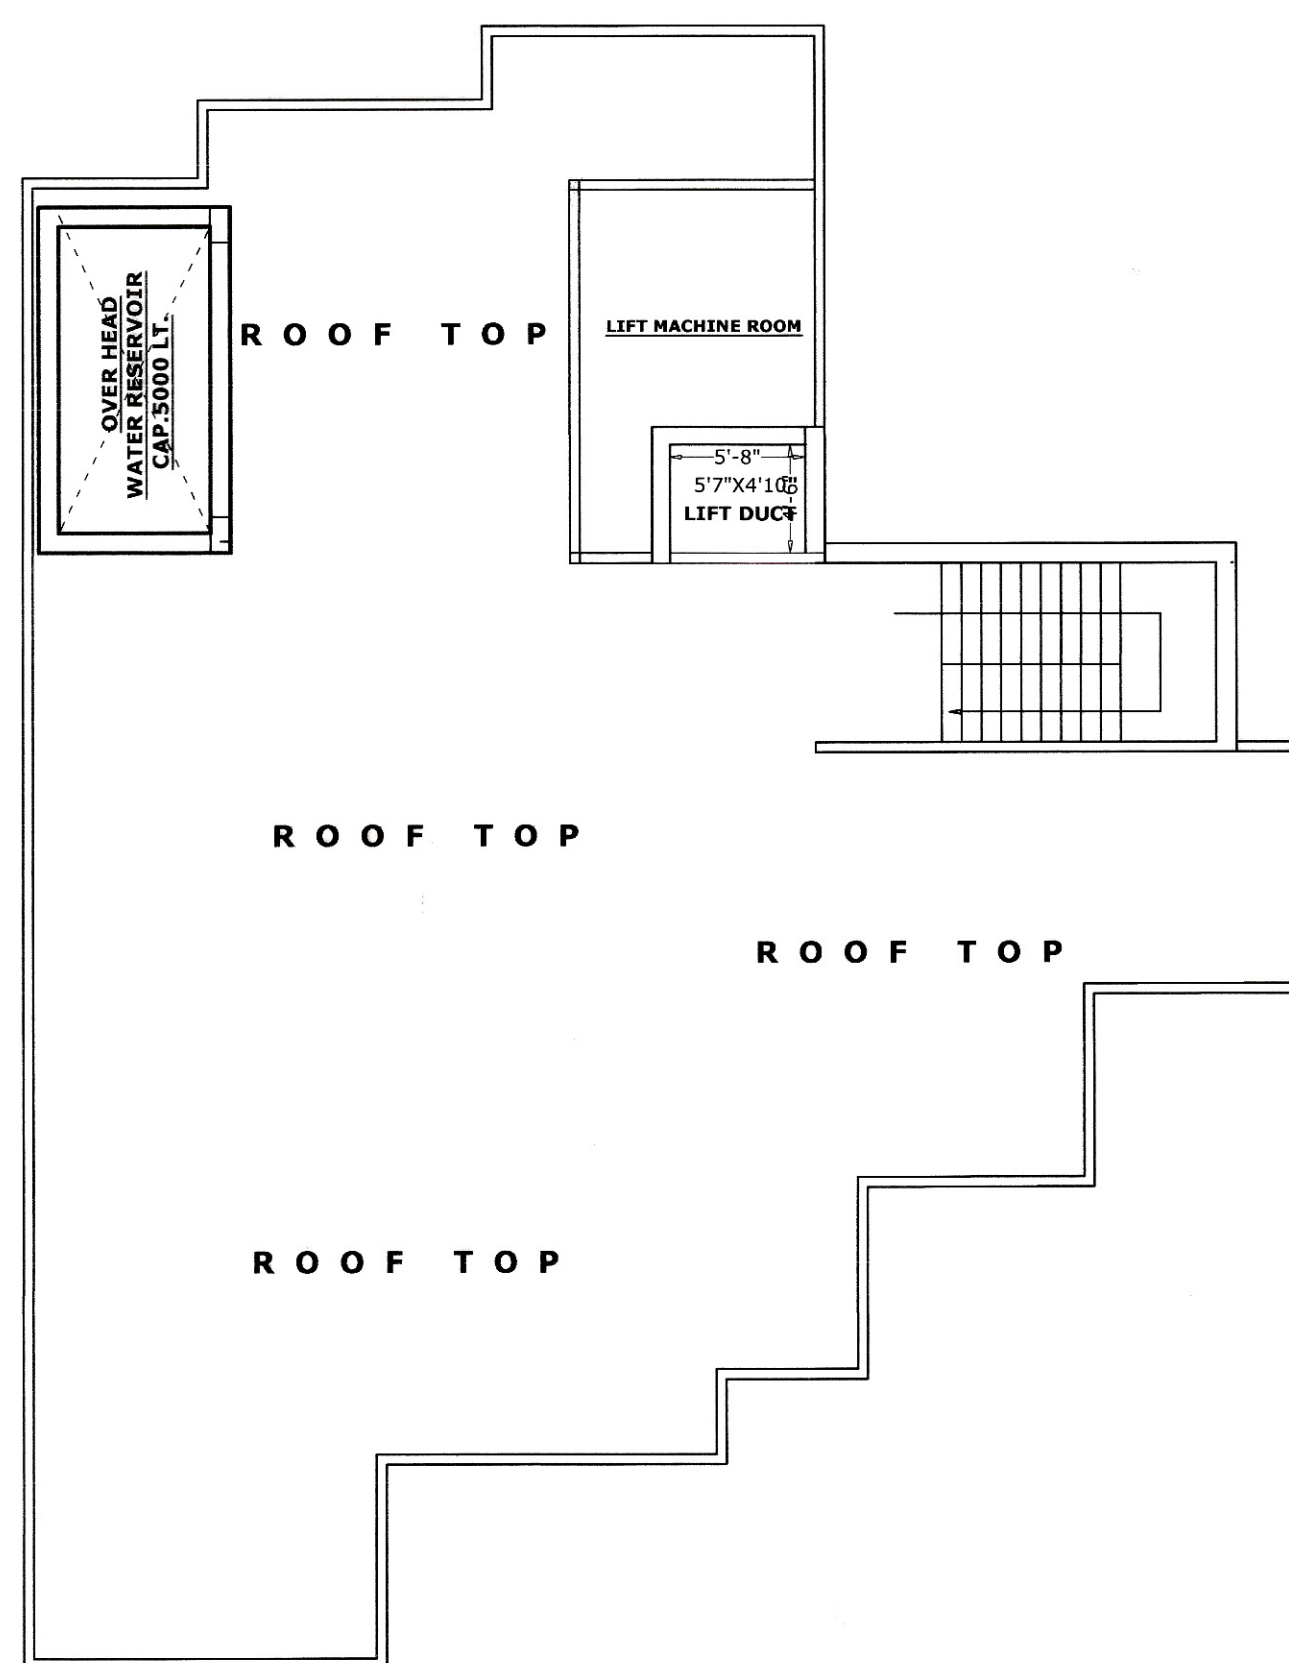

PROPOSED ROOF PLAN
SCALE- 1"=8'

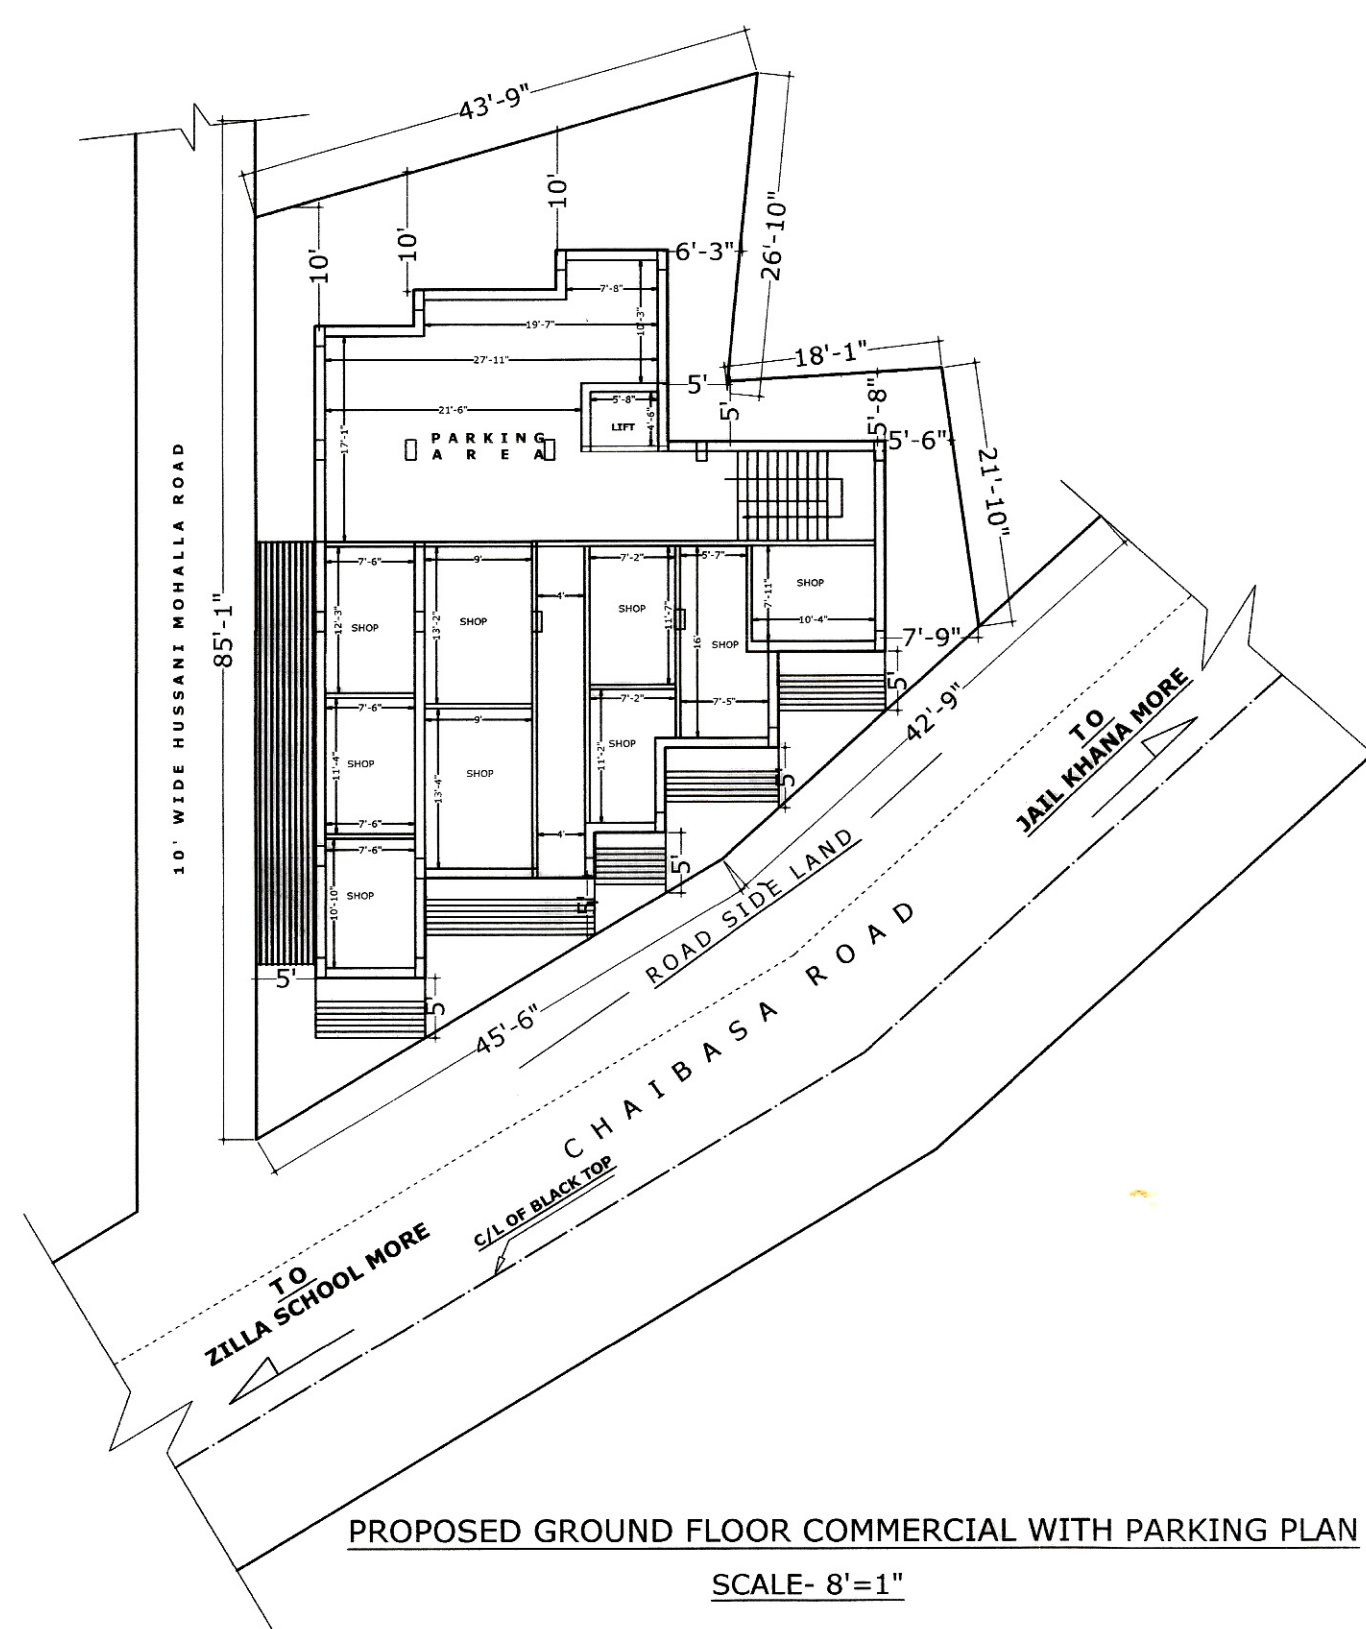

PROPOSED GROUND FLOOR COMMERCIAL WITH PARKING PLAN
SCALE- 8'=1"

PROPOSED PLAN FOR CONSTRUCTION OF GROUND FLOOR COMM. WITH PARKING, 1ST(COMM & RESI), 2ND, 3RD & 4TH FLOOR RESIDENCIAL BUILDING TO BE LOCATED AT SITE OF ZILLA SCHOOL MORE, UNDER MOUZA-NADIHA, J.L.NO-03, R.S KHATA NO-4237 TO 4243, R.S PLOT NO-1028(P), WITHIN PURULIA MUNICIPALITY WARD NO-23, HOLDING NO-1846 P.S.-PURULIA, P.O-PURULIA(T), DIST- PURULIA

OWNER:- SMT HARIDAS & OTHER'S

NOTES		
PROPOSED CONSTRUCTION SHOWN IN RED IN THE SITE PLAN. RAIN WATER WILL BE DISCHARGED THROUGH DRAIN PIPE AND PROPOSED SURFACE DRAIN. PROPOSED W.C WILL BE CONNECTED WITH PROPOSED SEPTIC TANK & SOAK WELL. ALL WORKS ARE TO BE DONE AS PER DIRECTION OF ENGINEER-IN-CHARGE & ACCORDING TO I.S. CODE OF PRACTICE.		
BUILT UP AREA		
PROP. G.F.(COMM. WITH PARKING)=176.79 Sqm (1903 Sft)		
PROP. F.F.(COMM & RESI.) =233.09 Sqm (2509 Sft)		
PROP. 2ND, 3RD & 4TH(RESI.) =699.26 Sqm (2509X3 Sft)=7527 Sft		
TOTAL =1109.14 Sqm		
OWNER'S SIGNATURE Smt. Haridas & Others Bibek Kumar Das Manab Mohan Das Ashok Kumar Das Dipak Das Shibamanda Das Hemanta Kumar Das		
SUBHAJIT MONDAL Building planner Estimator Licence No.- 2875		
MONDAL AND ASSOCIATES BHATBANDH, TATA ROAD PURULIA-723101 (W.B) PH-9547510836, 9614810025 email- mondal.subhajit86@gmail.com		
NOTES		
1. CEMENT CONCRETE IN FOUNDATION, FLOOR WITH 1 1/2 METAL.		6:3:1
2. BRICK WORK IN FOUNDATION, PLINTH, SUPER STRUCTURE WITH 1st CLASS BRICK AND CEMENT MORTAR.		6:1
3. 5" AND 3" BRICK WORK IN PARTITION WALL, RAILING, PARAPET ETC. WITH 1st CLASS BRICK AND CEMENT MORTAR WITH H.B NETTING EVERY SECOND LAYER.		4:1
4. ALL R.C.C WORK IN ROOF, LINTEL, BEAM, COLUMN, STAIR ETC. WITH 3/4" LOCAL HARD BLACK STONE CHIPS.		3:1.5:1
5. PLASTER TO WALL WITH CEMENT MORTAR 15 M.M. AND 20 MM THICK.		6:1
6. PLASTER TO CEILING AND CONCRETE SURFACE WITH CEMENT MORTAR 10MM THICK.		4:1
7. ARTIFICIAL STONE IN FLOOR WITH CEMENT CONCRETE 1/2" DOWN STONE CHIPS WITH NEAT CEMENT AT TOP		4:2:1
DATE-		
SHEET NO- 01-01		
TOTAL SHEET NO- 01		
DRAWN BY- SUBHAJIT MONDAL (D.C.E)		
DEALT BY- DEALT BY- SUBHAJIT MONDAL (D.C.E) (P.M L/C NO- 2975 -20-21)		
SIGNATURE -		