


PROJECT NAME:-

PLAN OF PROPOSED (G+6) SEVEN STORIED RESIDENTIAL BUILDING OF MR. PRADIP CHANDRA C/O LATE BHOLA NATH CHANDRA, MRS. BELA SEN C/O KAPILSHWAR SEN, MR. SUDIP CHANDRA, C/O LATE BHOLA NATH CHANDRA, MRS. REKHA DUTTA C/O ANIL DUTTA, MR. RAJIB CHANDRA C/O LATE BHOLA NATH CHANDRA, MRS. MAMONI GHOSH C/O TAPAN MONDAL R.S PLOT NO- 126/134, 126/137, L.R. PLOT NO-884,895, L.R. KHATIAN NO-3015,3016,3017, 3018,3019,3024 J. L NO-109, MOUZA-SHANKARPUR, P. S- NEW TOWN SHIP, DIST-PASCHIM, BARDHAMAN, WEST BENGAL.

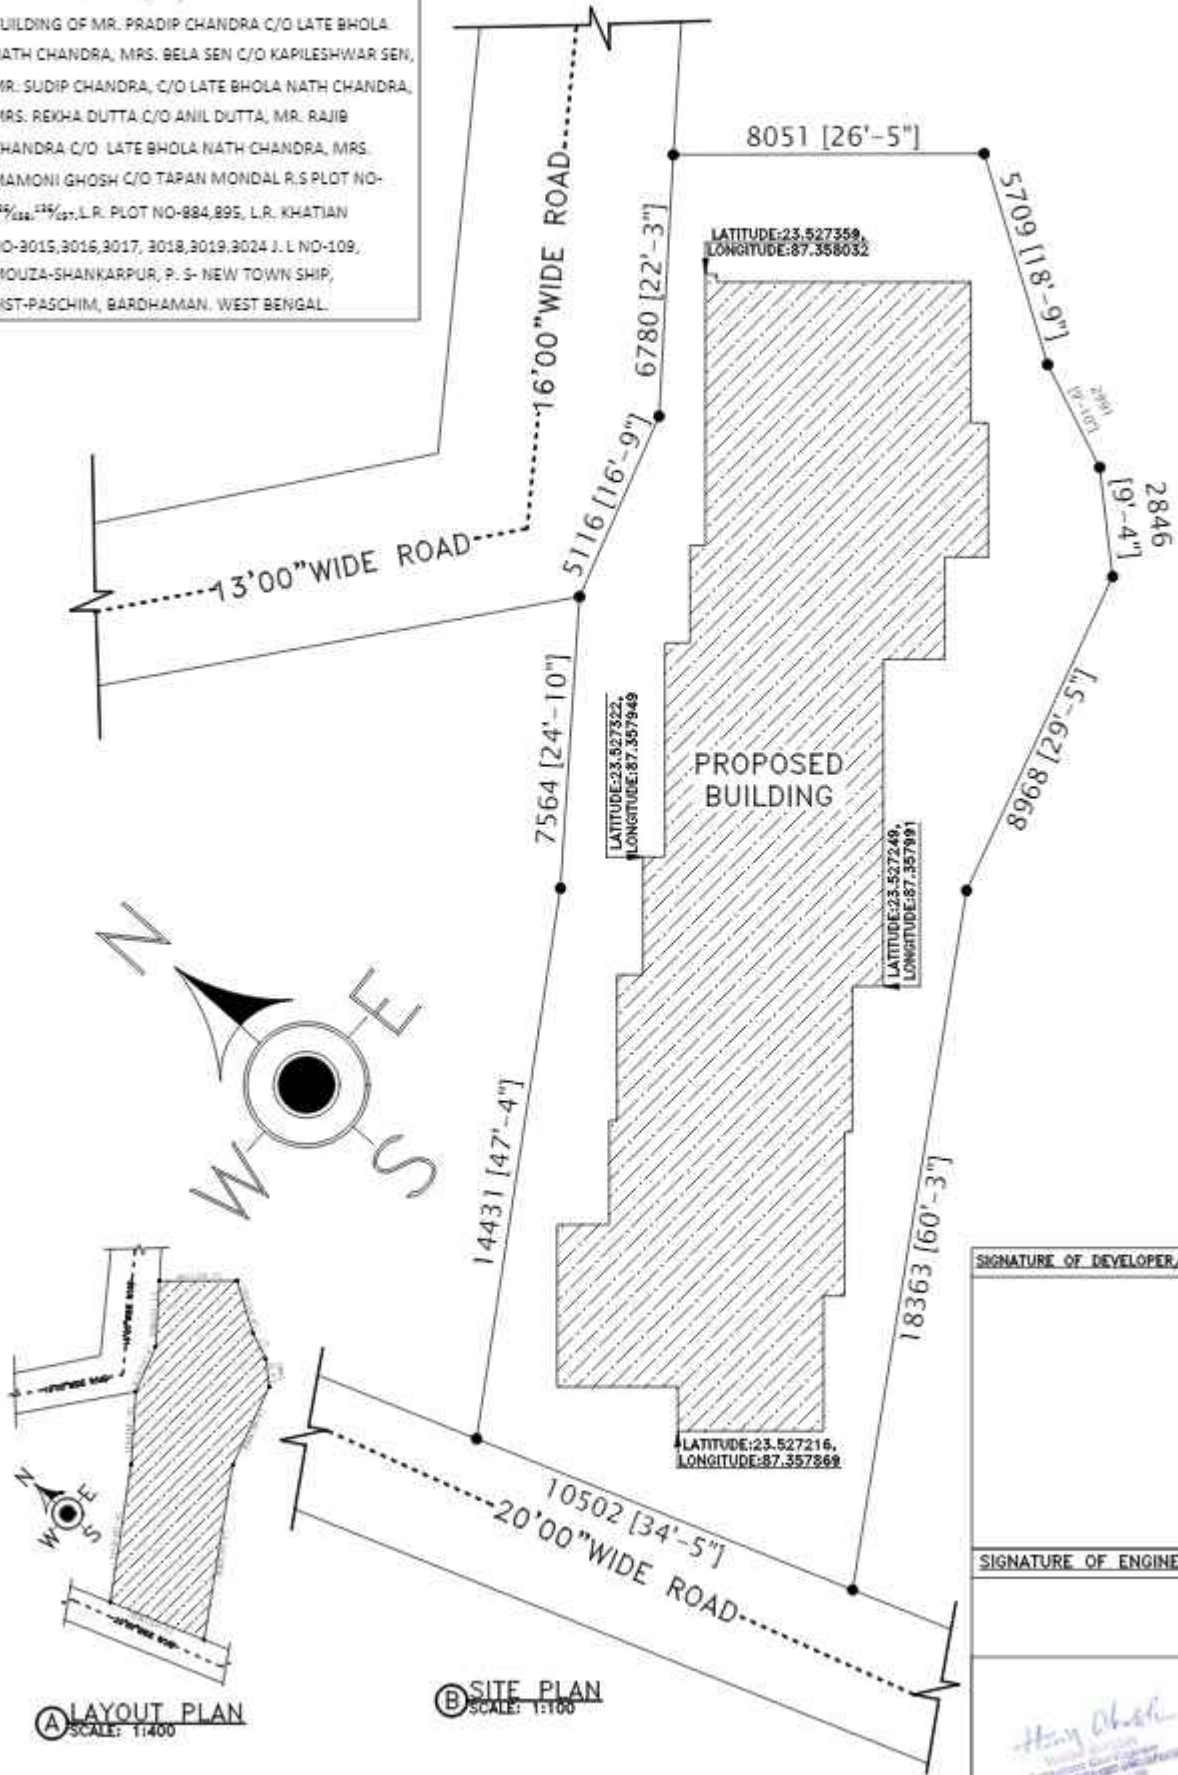

(A) LAYOUT PLAN
SCALE: 1:1400

(B) SITE PLAN
SCALE: 1:100

SIGNATURE OF DEVELOPER/OWNER:-

SIGNATURE OF ENGINEER:-

Handwritten signature: Hany Chakraborty
Hany Chakraborty
B.Tech. (Civil Engineering)
10th No. 1, 2, 3, 100