
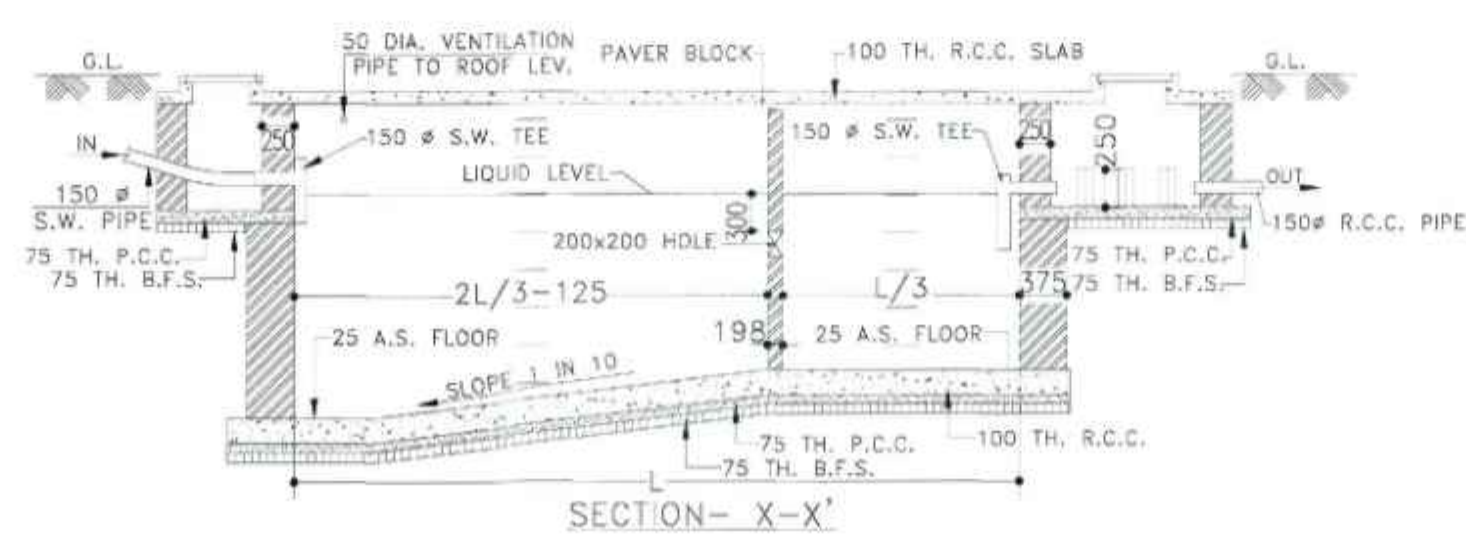
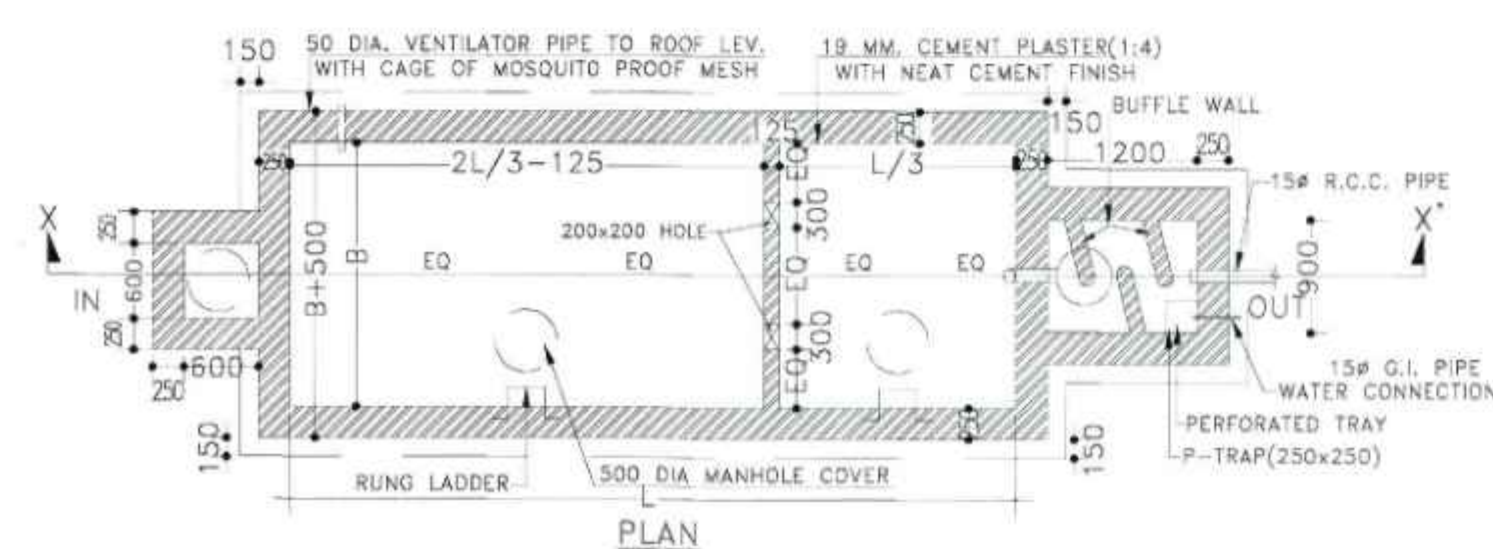
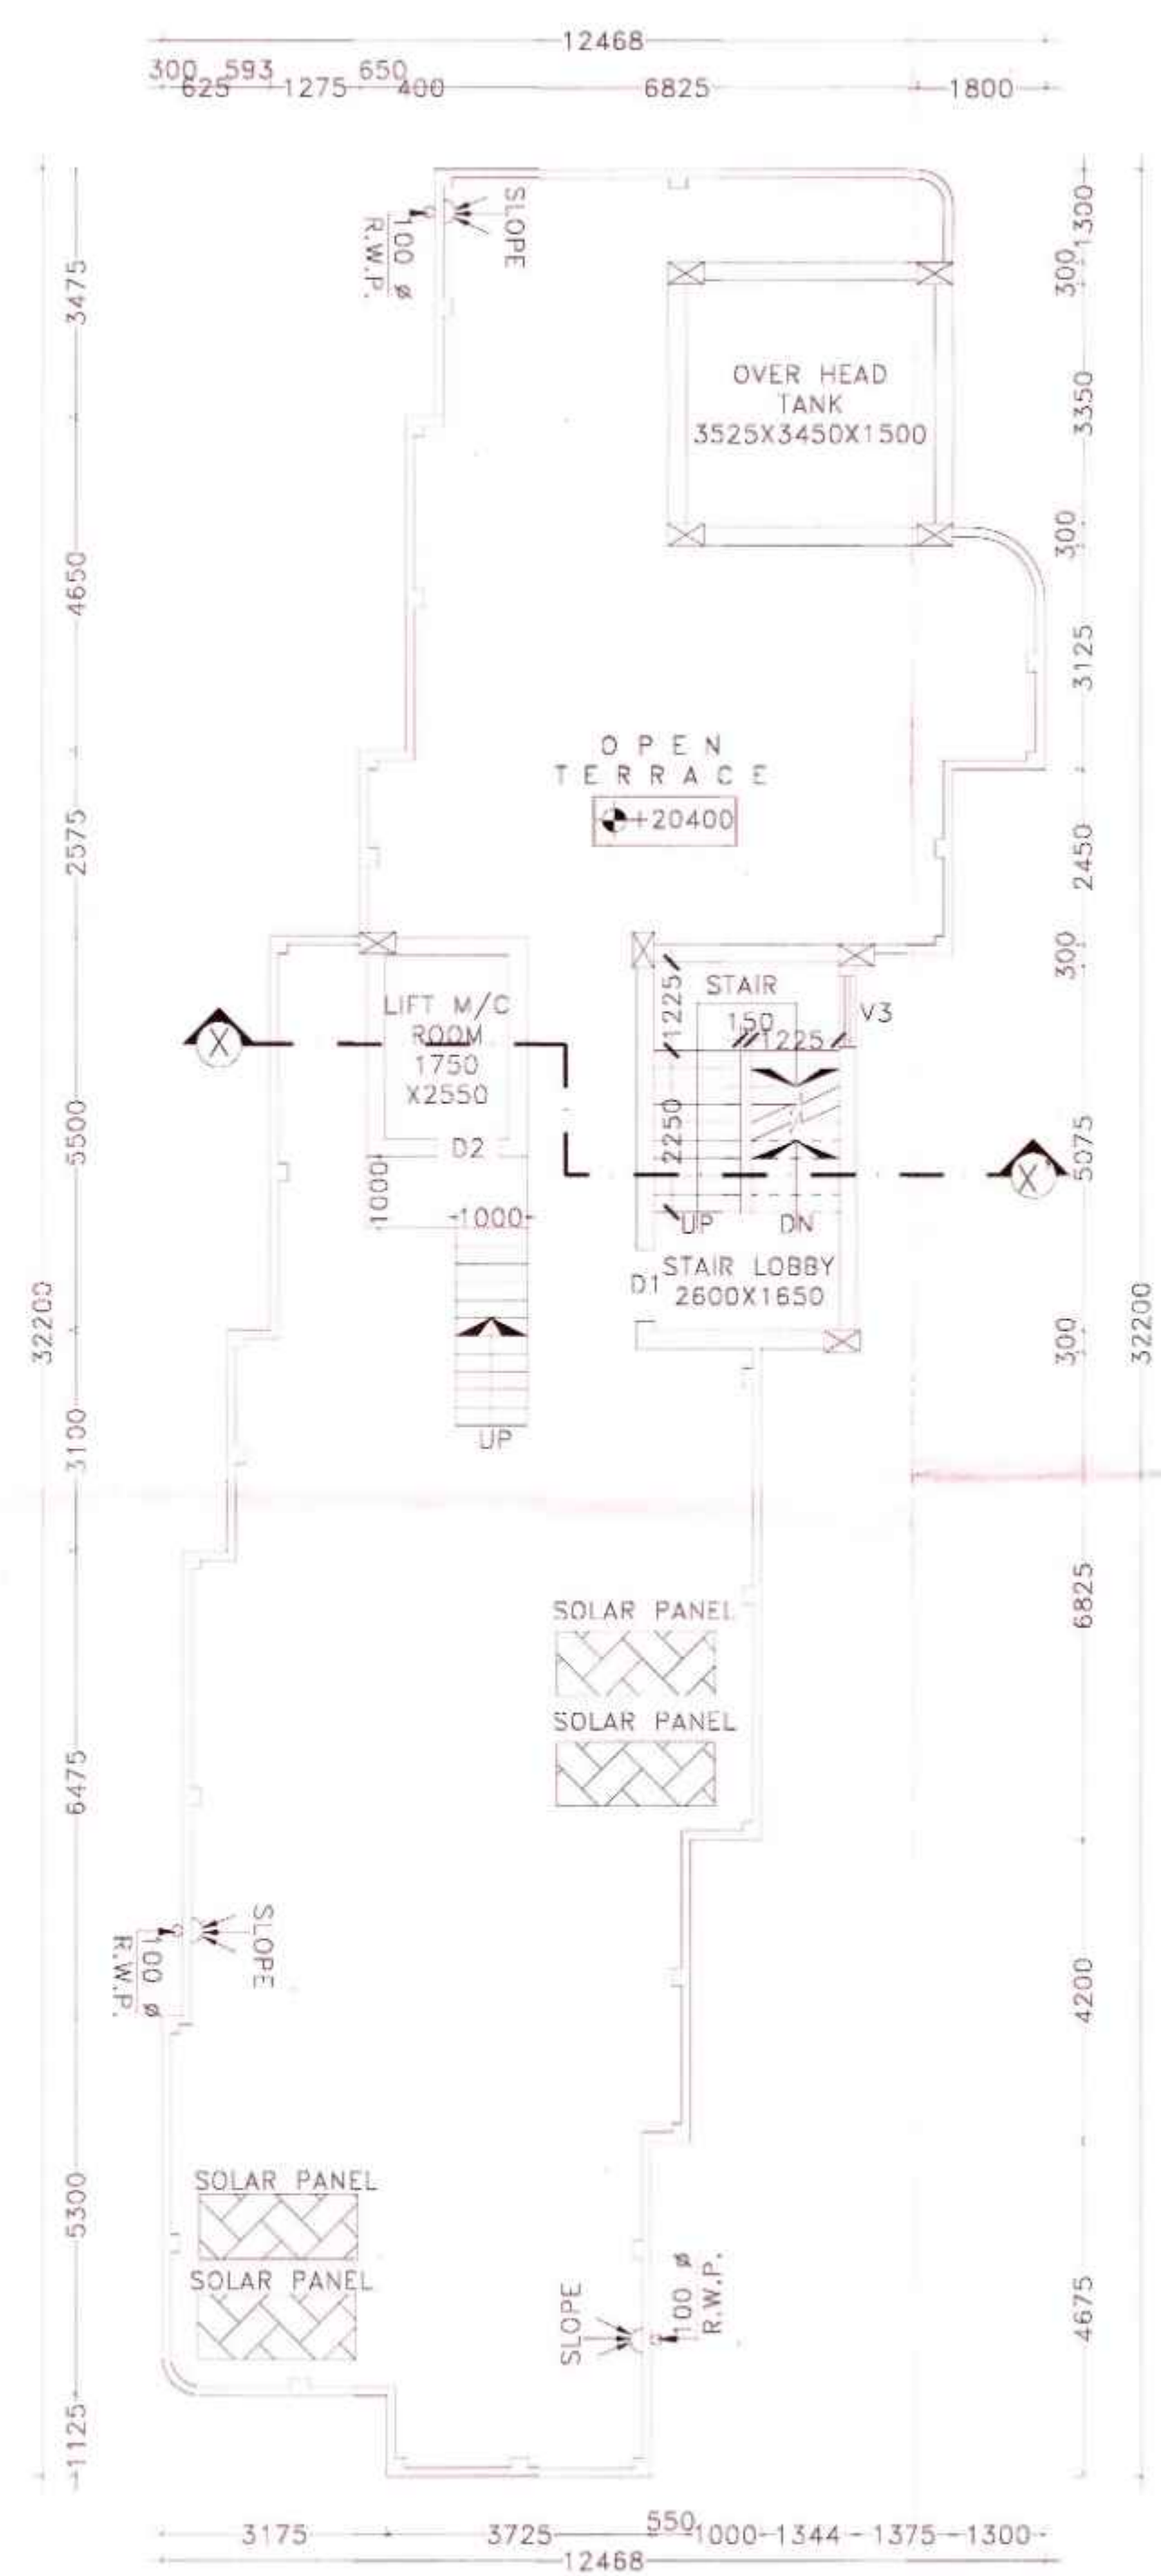
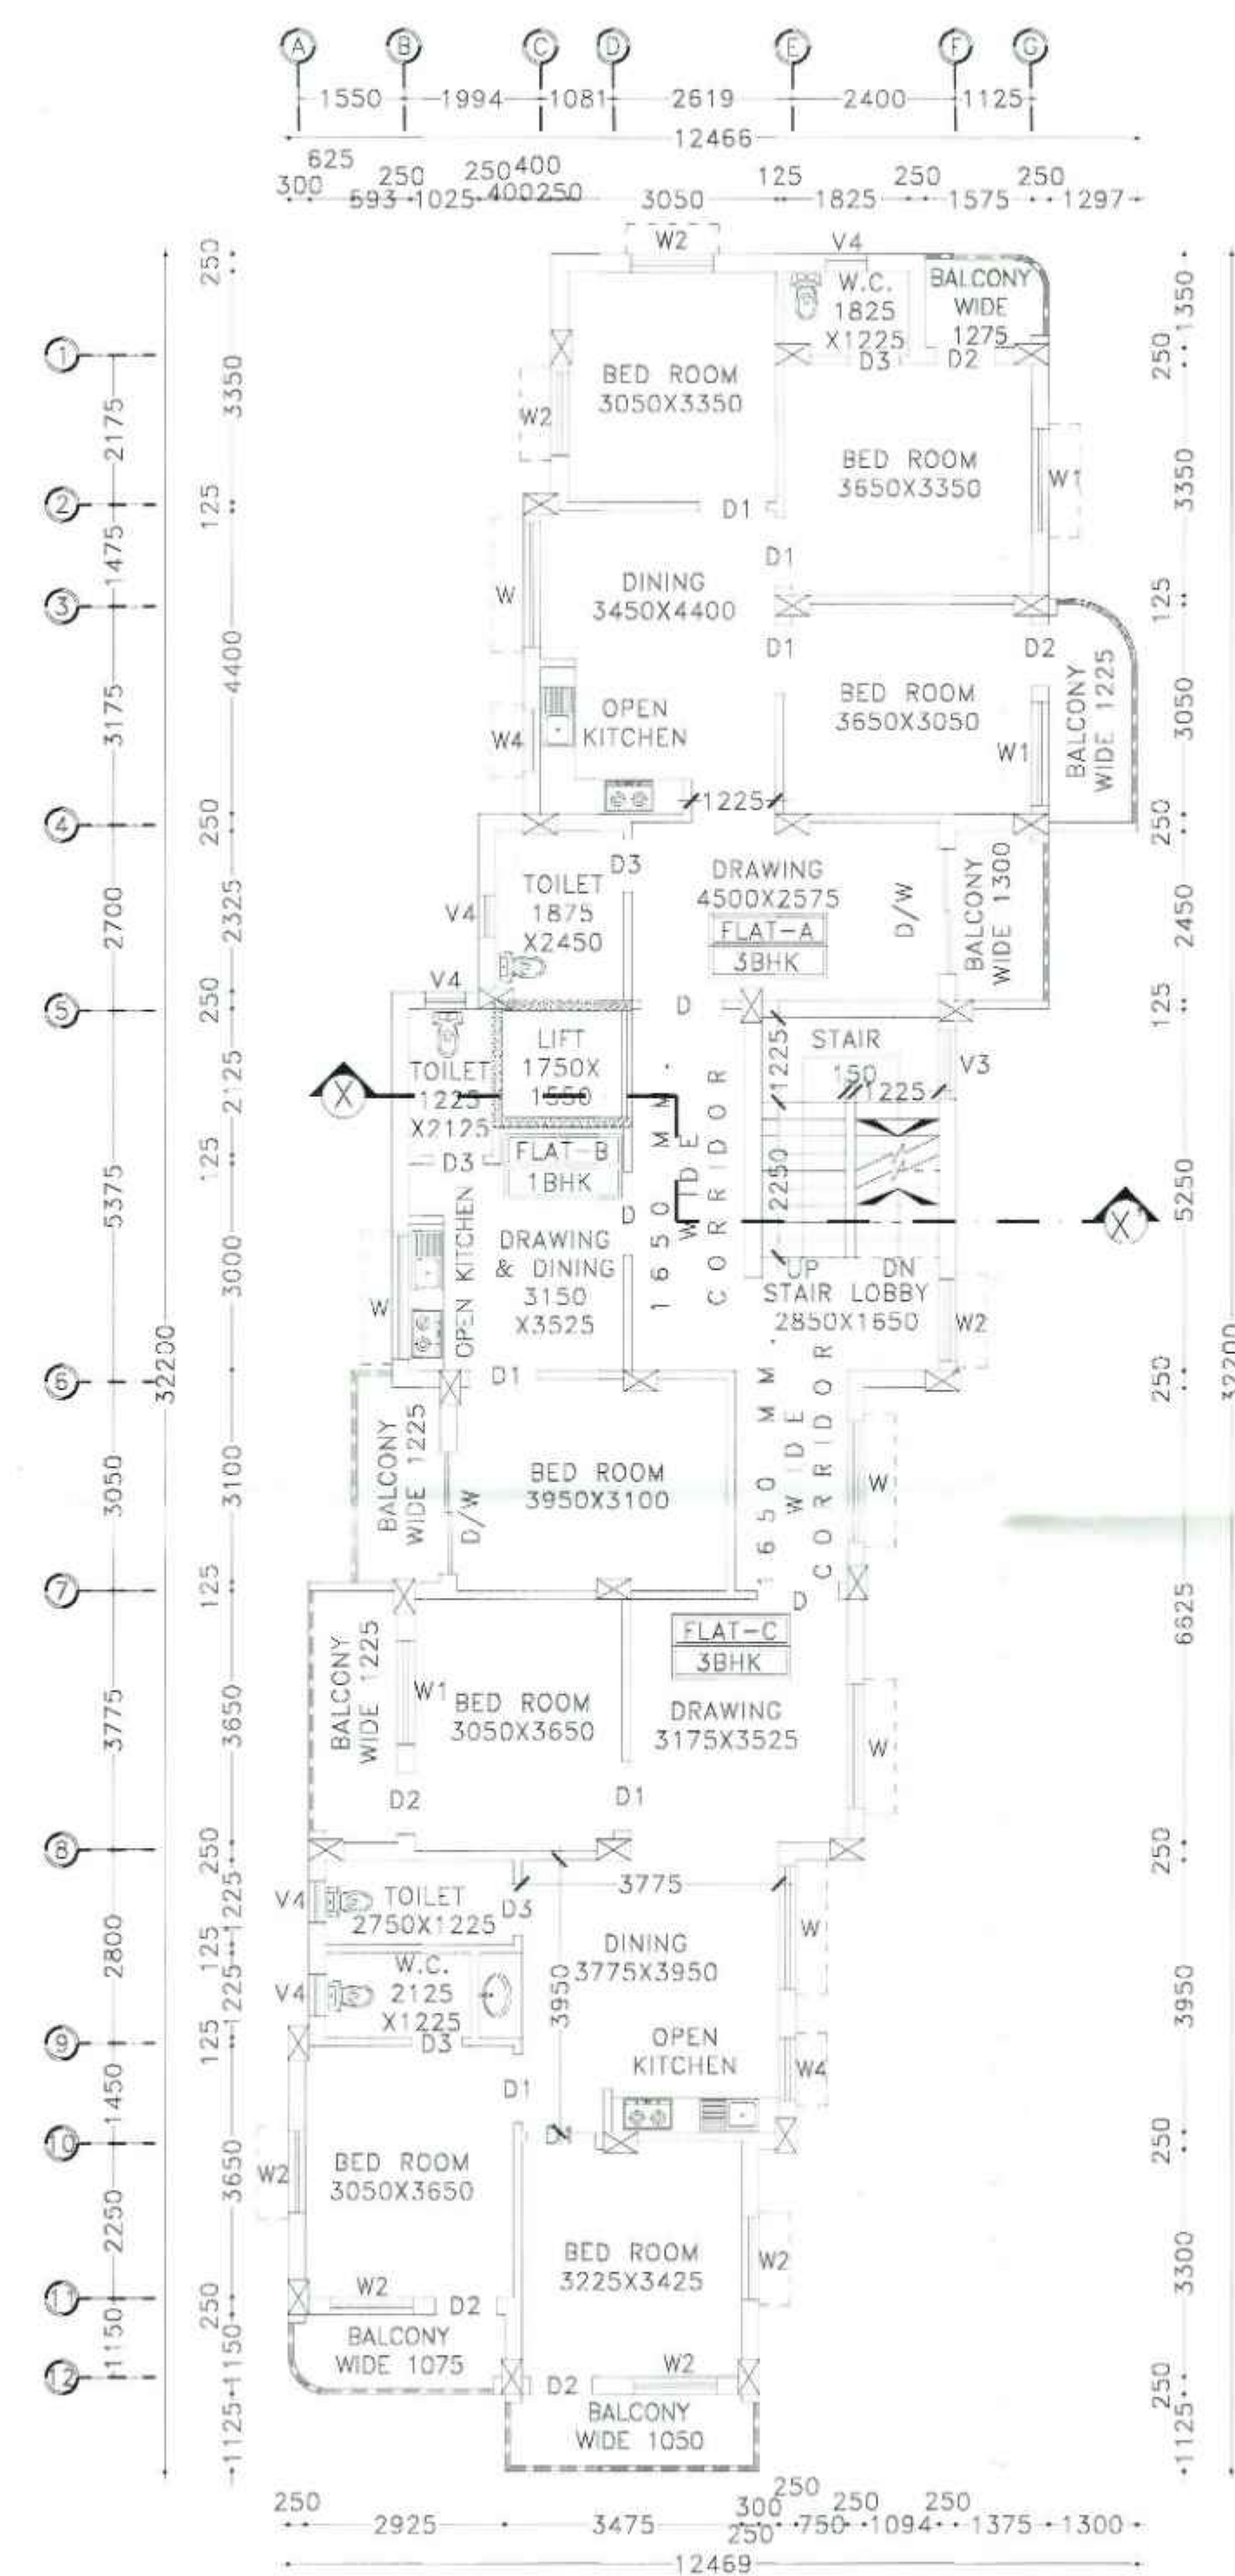


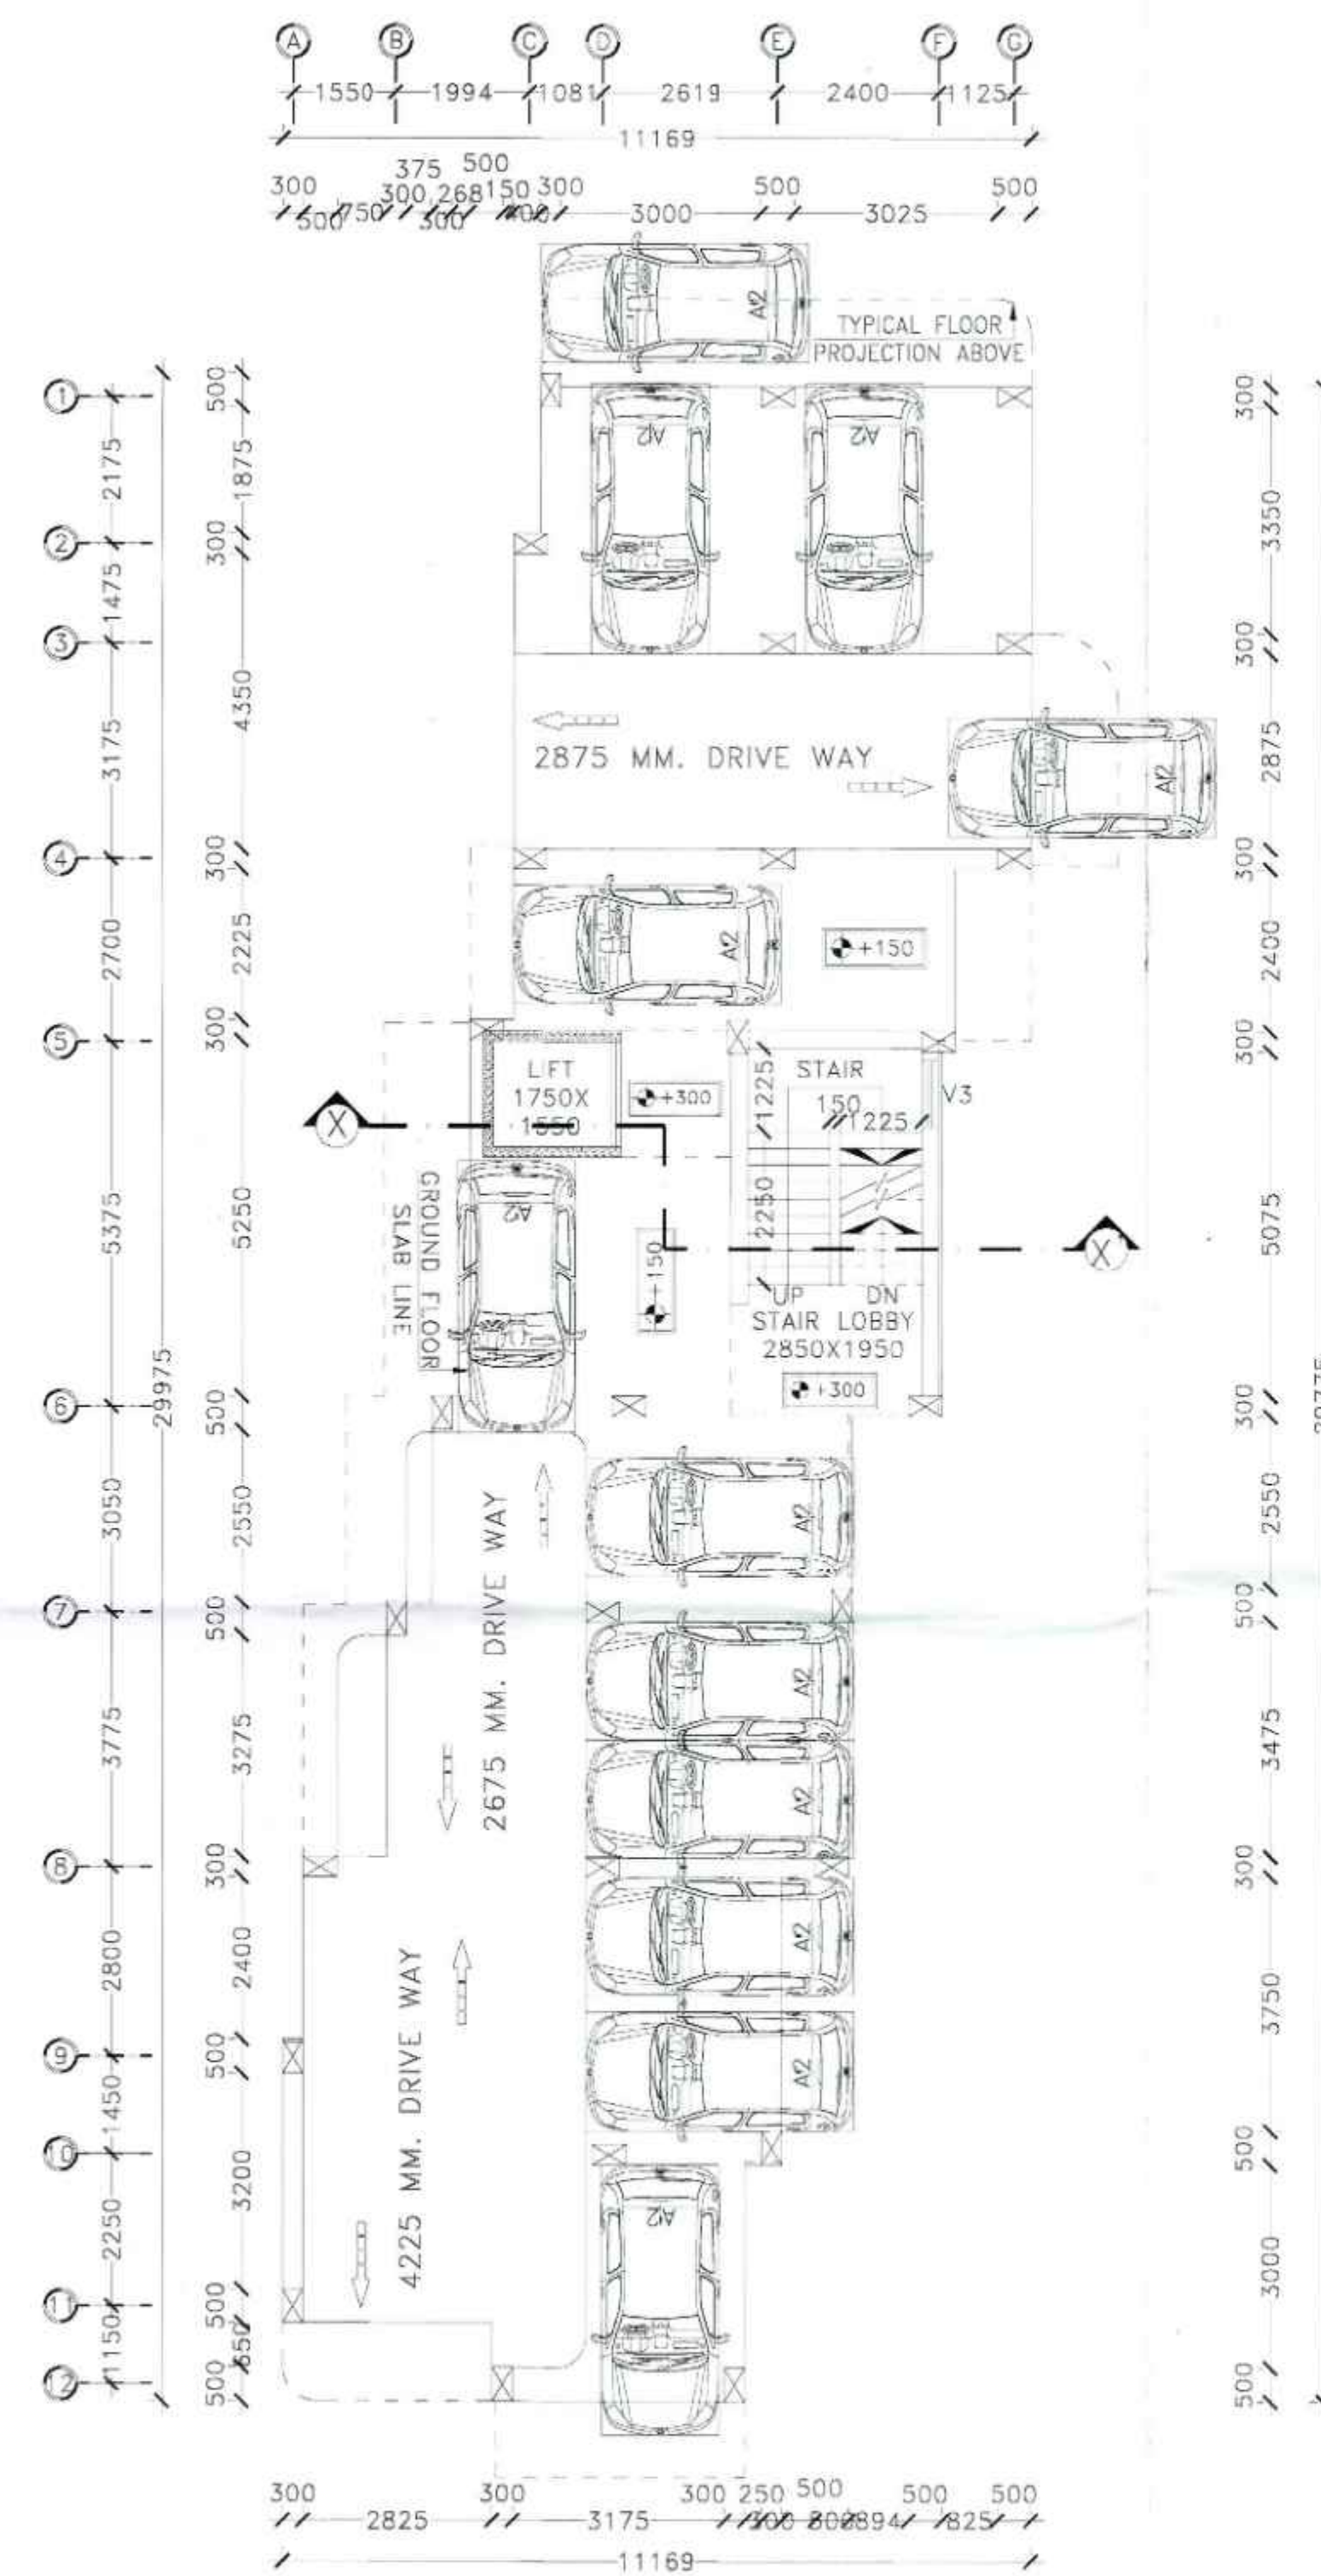

PROJECT NAME:
PLAN OF PROPOSED (G+6) SEVEN STORIED RESIDENTIAL BUILDING OF
MR. PRADIP CHANDRA C/O LATE BHOLA NATH CHANDRA, MRS. BELA SEN
C/O KAPILESHWAR SEN, MR. SUDIP CHANDRA, C/O LATE BHOLA NATH
CHANDRA, MRS. REKHA DUTTA C/O ANIL DUTTA, MR. RAJIB CHANDRA
C/O LATE BHOLA NATH CHANDRA, MRS. MAMONI GHOSH C/O TAPAN
MONDAL R.S PLOT NO-¹³⁶/₄₉₈, ¹³⁶/₄₉₇, L.R. PLOT NO-884,895, L.R. KHATAN
NO-3015,3016,3017,3018,3019.3024 J. L NO-109, MOUZA-SHANKARPUR,
P. S- NEW TOWN SHIP, DIST-PASCHIM, BARDHAMAN. WEST BENGAL.

SCHEDULE OF DOOR & WINDOW FOR KITCHEN:-		
MARK	SIZE	DESCRIPTION
W4	900X1000	SLIDING WINDOW
W	1800X1000	SLIDING WINDOW

SCHEDULE OF DOOR & WINDOW:-		
MARK	SIZE	DESCRIPTION
D1	1000X2100	FULLY PNL
D2	900X2100	FULLY PNL
D3	750X2100	FULLY PNL
W	1800X1200	SLIDING WINDOW
W1	1500X1200	SLIDING WINDOW
W2	1200X1200	SLIDING WINDOW
V3	VENTILATION FOR STAIR CASE	
D/W	DOOR/WINDOW	
V4	600X450	UPVC MOVABLE VENTILATOR

*** NOTES :-

1. ALL DIMENSIONS ARE IN M.M. , ROAD IS IN FT. & INCH. AND ALL LEVEL ARE IN M.
2. WRITTEN DIMENSIONS MUST BE FOLLOWED.
3. ALL EXTERNAL WALLS 250TH. & INTERNAL WALLS 125THK. UNLESS OTHERWISE MENTIONED.
4. ALL MASONRY WORKS ARE BOUNDED BY CEMENT MORTAR (1:6) &(1:4).
5. EXTERNAL PLASTER IS 25THK. & INTERNAL PLASTER IS 12MM.THK.
6. ALL CONC. GRADE IS M25 & AND GRADE OF STEEL FE-500.
7. 250THK. BRICK WORK IN 1:6 MORTAR.
8. 125THK. & 75THK. BRICK WORK IN 1:4 MORTAR.
9. 150 WIDE SURFACE DRAIN SHOULD BE PROVIDED ALL ROUND THE BUILDING.
10. 25% OF THE BUILDING TO BE CONSTRUCTED USING FLY-ASH BRICKS.

AREA CALCULATION:-		
LAND AREA	PLINTH AREA	
380.48 SQ.M.	GROUND FLOOR	206.35 SQ.M.
	FIRST FLOOR	225.54 SQ.M.
	SECOND FLOOR	225.54 SQ.M.
	THIRD FLOOR	225.54 SQ.M.
	FOURTH FLOOR	225.54 SQ.M.
	FIFTH FLOOR	225.54 SQ.M.
	SIXTH FLOOR	225.54 SQ.M.
	TOTAL	1559.59 SQ.M.

* GROUND COVERAGE	=	54.23 %
* F.A.R	=	2.49
* COMMON AREA	=	139.81 SQM

SIGNATURE OF DEVELOPER/OWNER:

SIGNATURE OF ARCHITECT:-

MANJU MONOWARA KHATUN
ARCHITECT

Saptasatish
Prodhan
Munua Gram Panchayat

SIGNATURE OF GEO TECHNICAL ENGINEER:-


SWADESH KUMAR MONDAL
Geo-Technical Engineer
M.I.G.S. No-LM/1242
LIC NO-DMC/BPD/GEO-I/34

SIGNATURE OF STRUCTURAL ENGINEER:-

Hirak Ghosh
HIROK GHOSH
 Structural Engineer
 Lic No. L.B.P.163/AMC-DMC/BPD/165
 DCE, B-TECH, G.I.D.S., Durgapur-18
 Contact No.- 7602984157

TITLE:

- * GROUND FLOOR PLAN.
- * TYPICAL FLOOR PLAN.
- * ROOF FLOOR PLAN.
- * DETAILS OF SEPTIC TANK.

DRAWN BY: S.GHOSH, C.SEN.

CHECKED BY:

SCALE: 1:100, N.T.S.

REV.-00

DATE:18/05/2024

SHEET NO:-

RCH./P&RD-02/02