



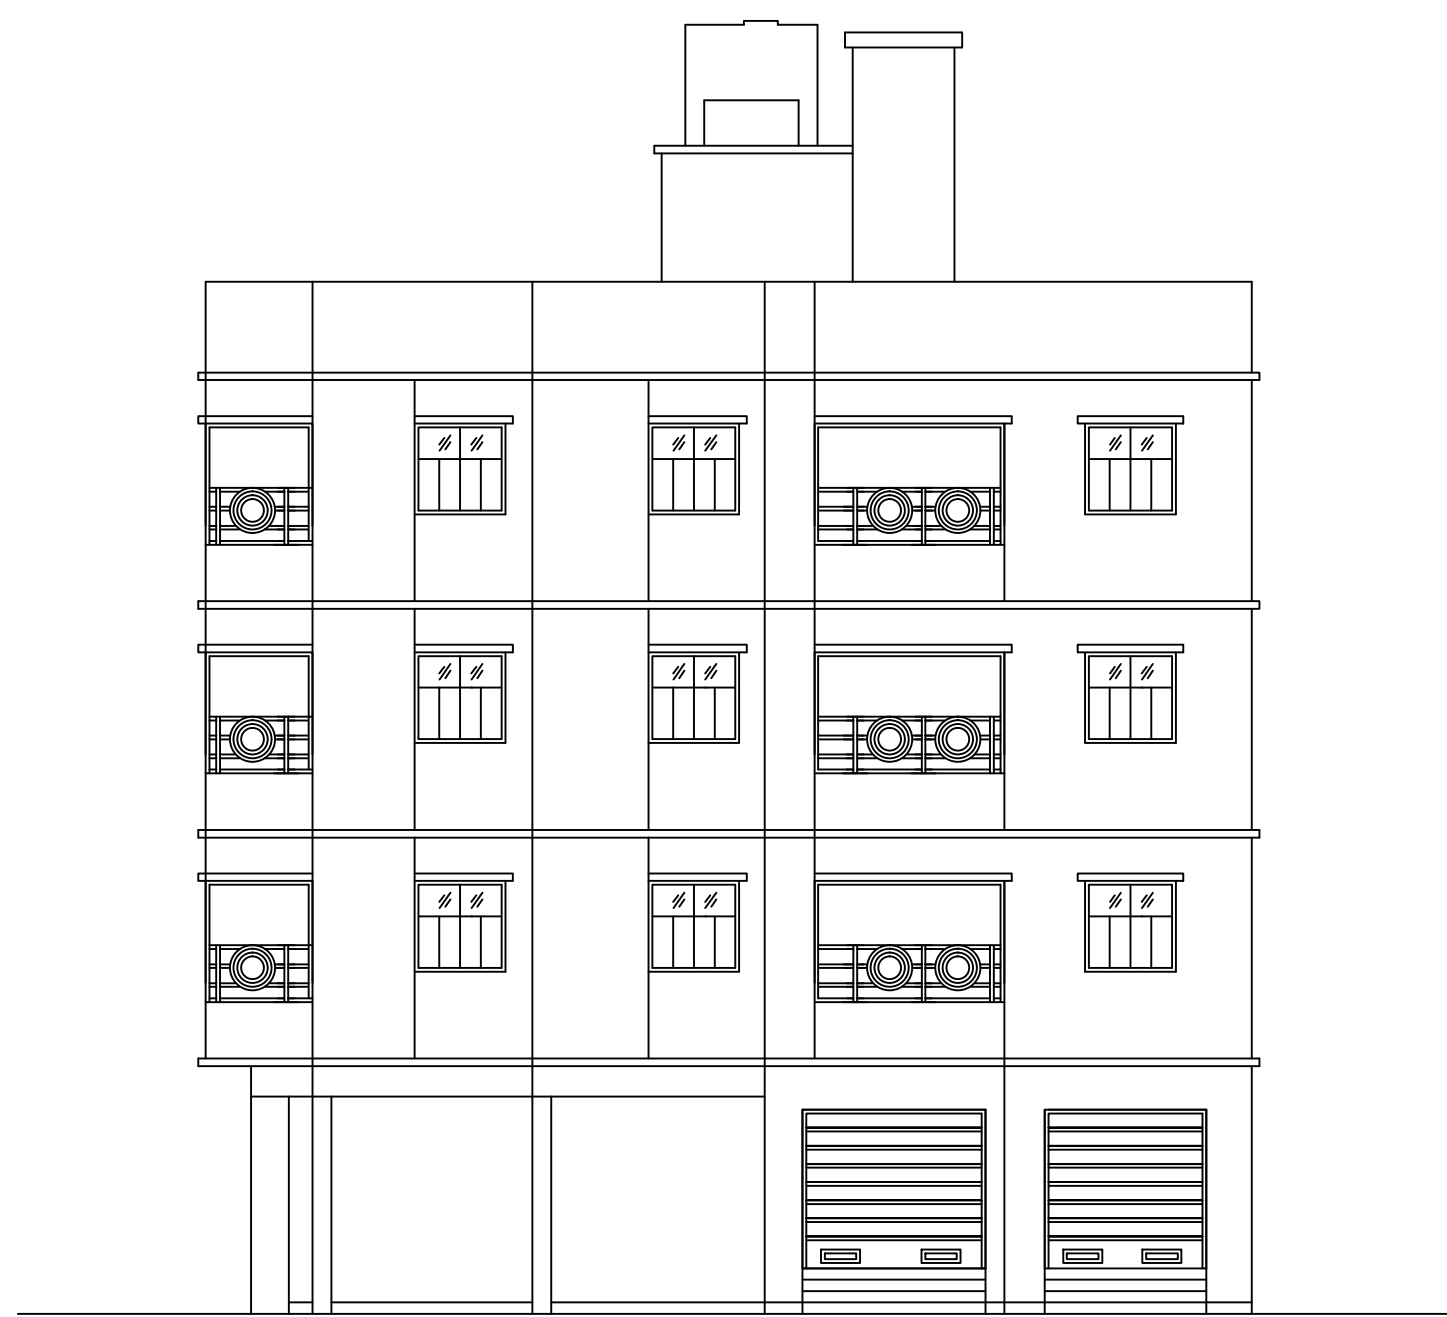


FRONT ELEVATION

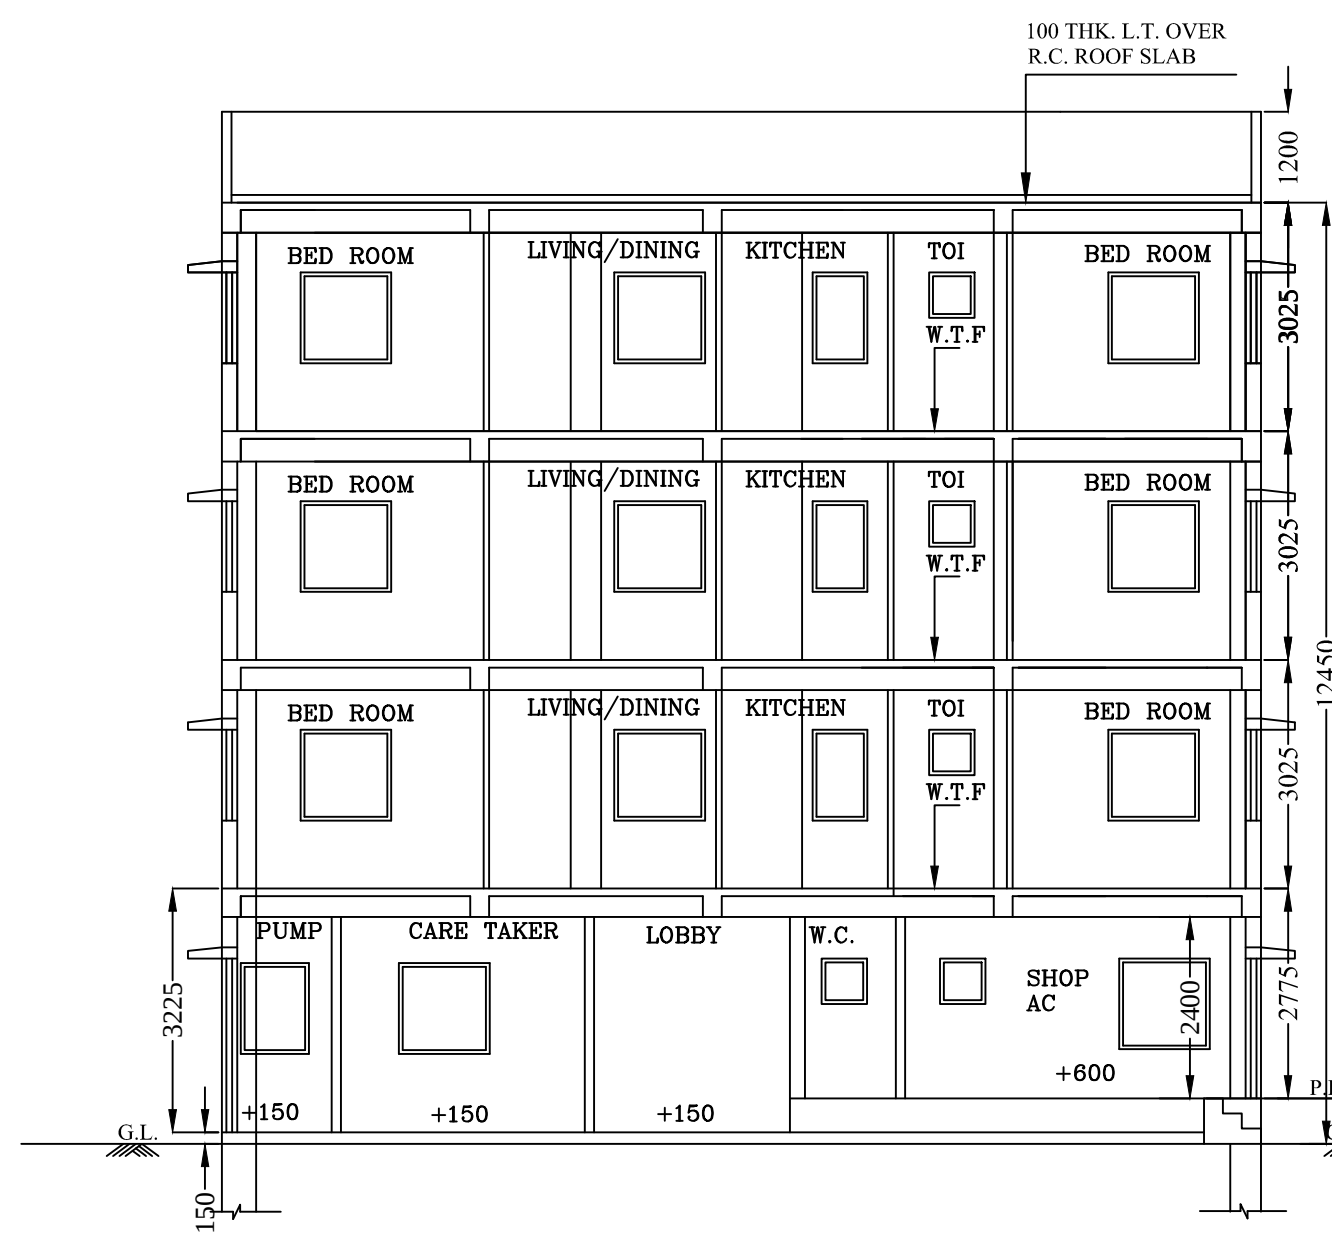



SECTION X-X

SCALE:1:100

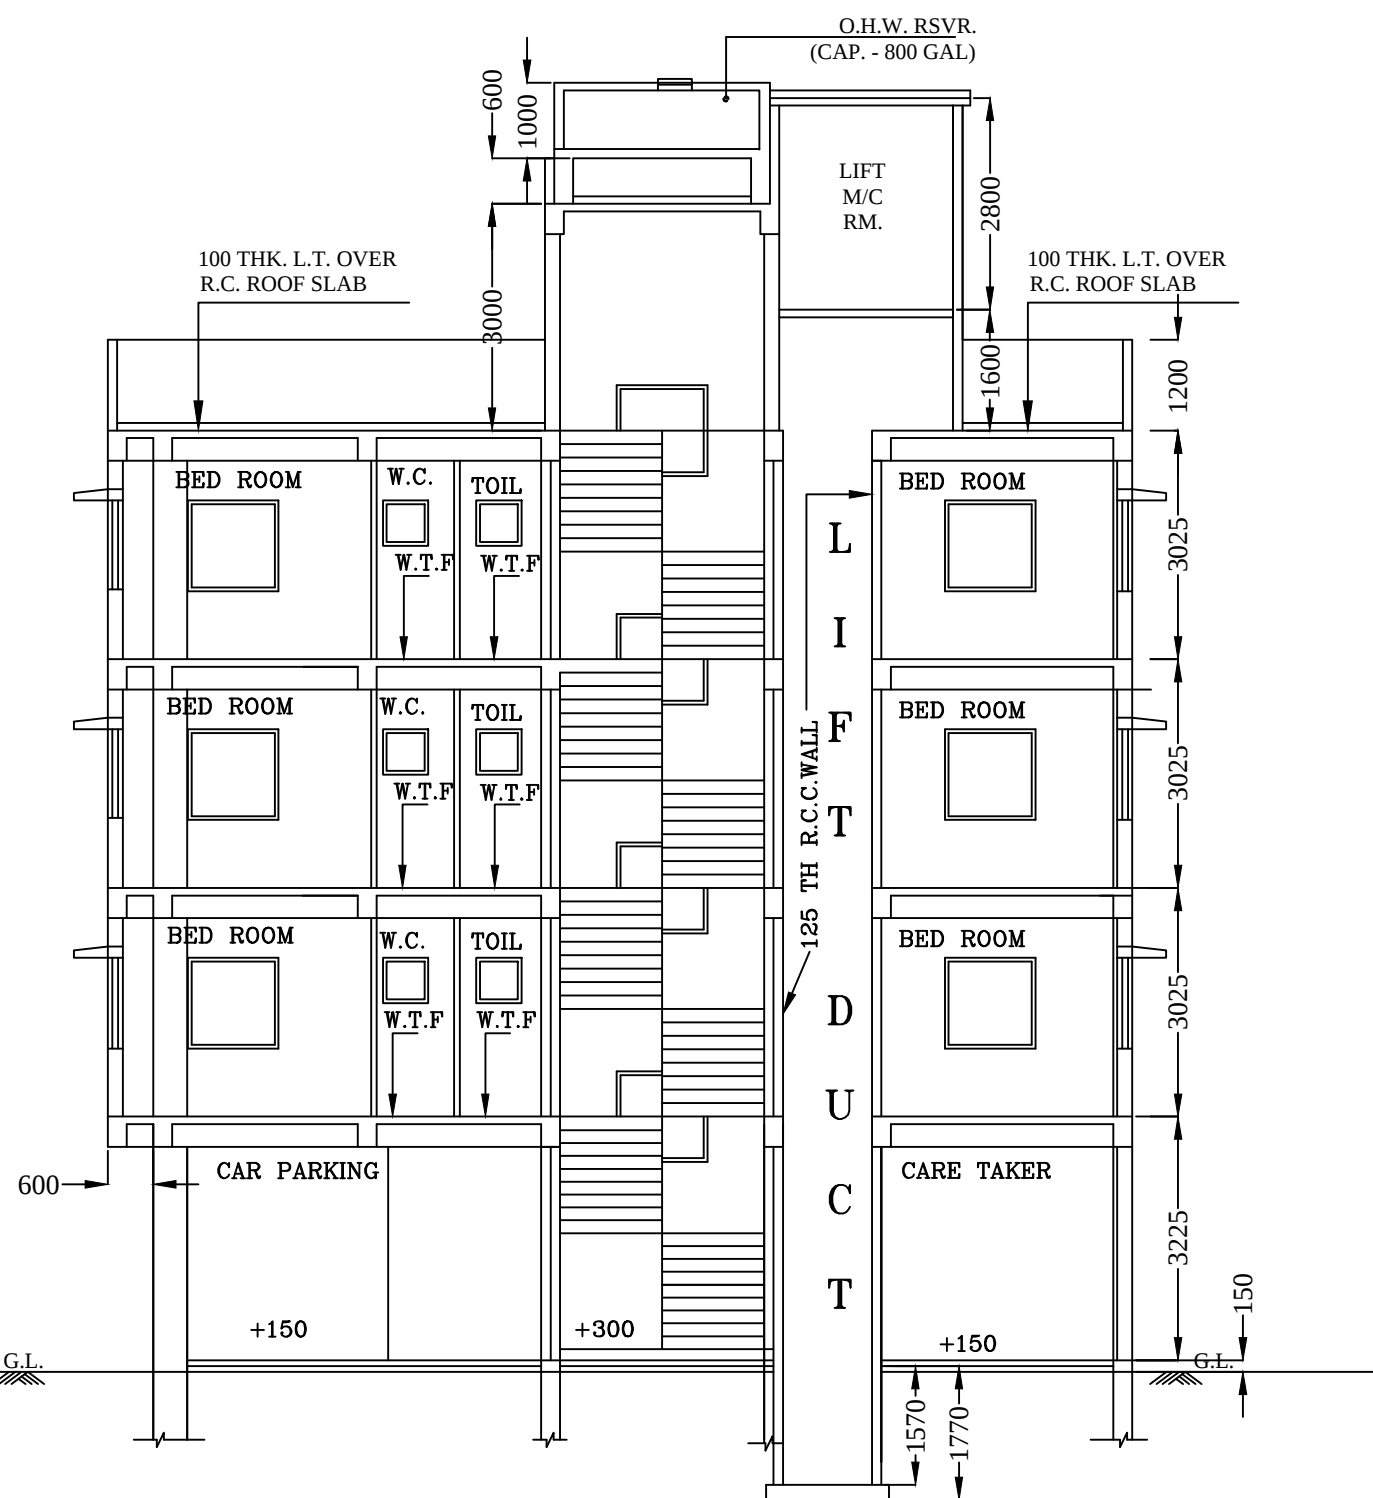


SECTION Y-Y

SCALE:1:100

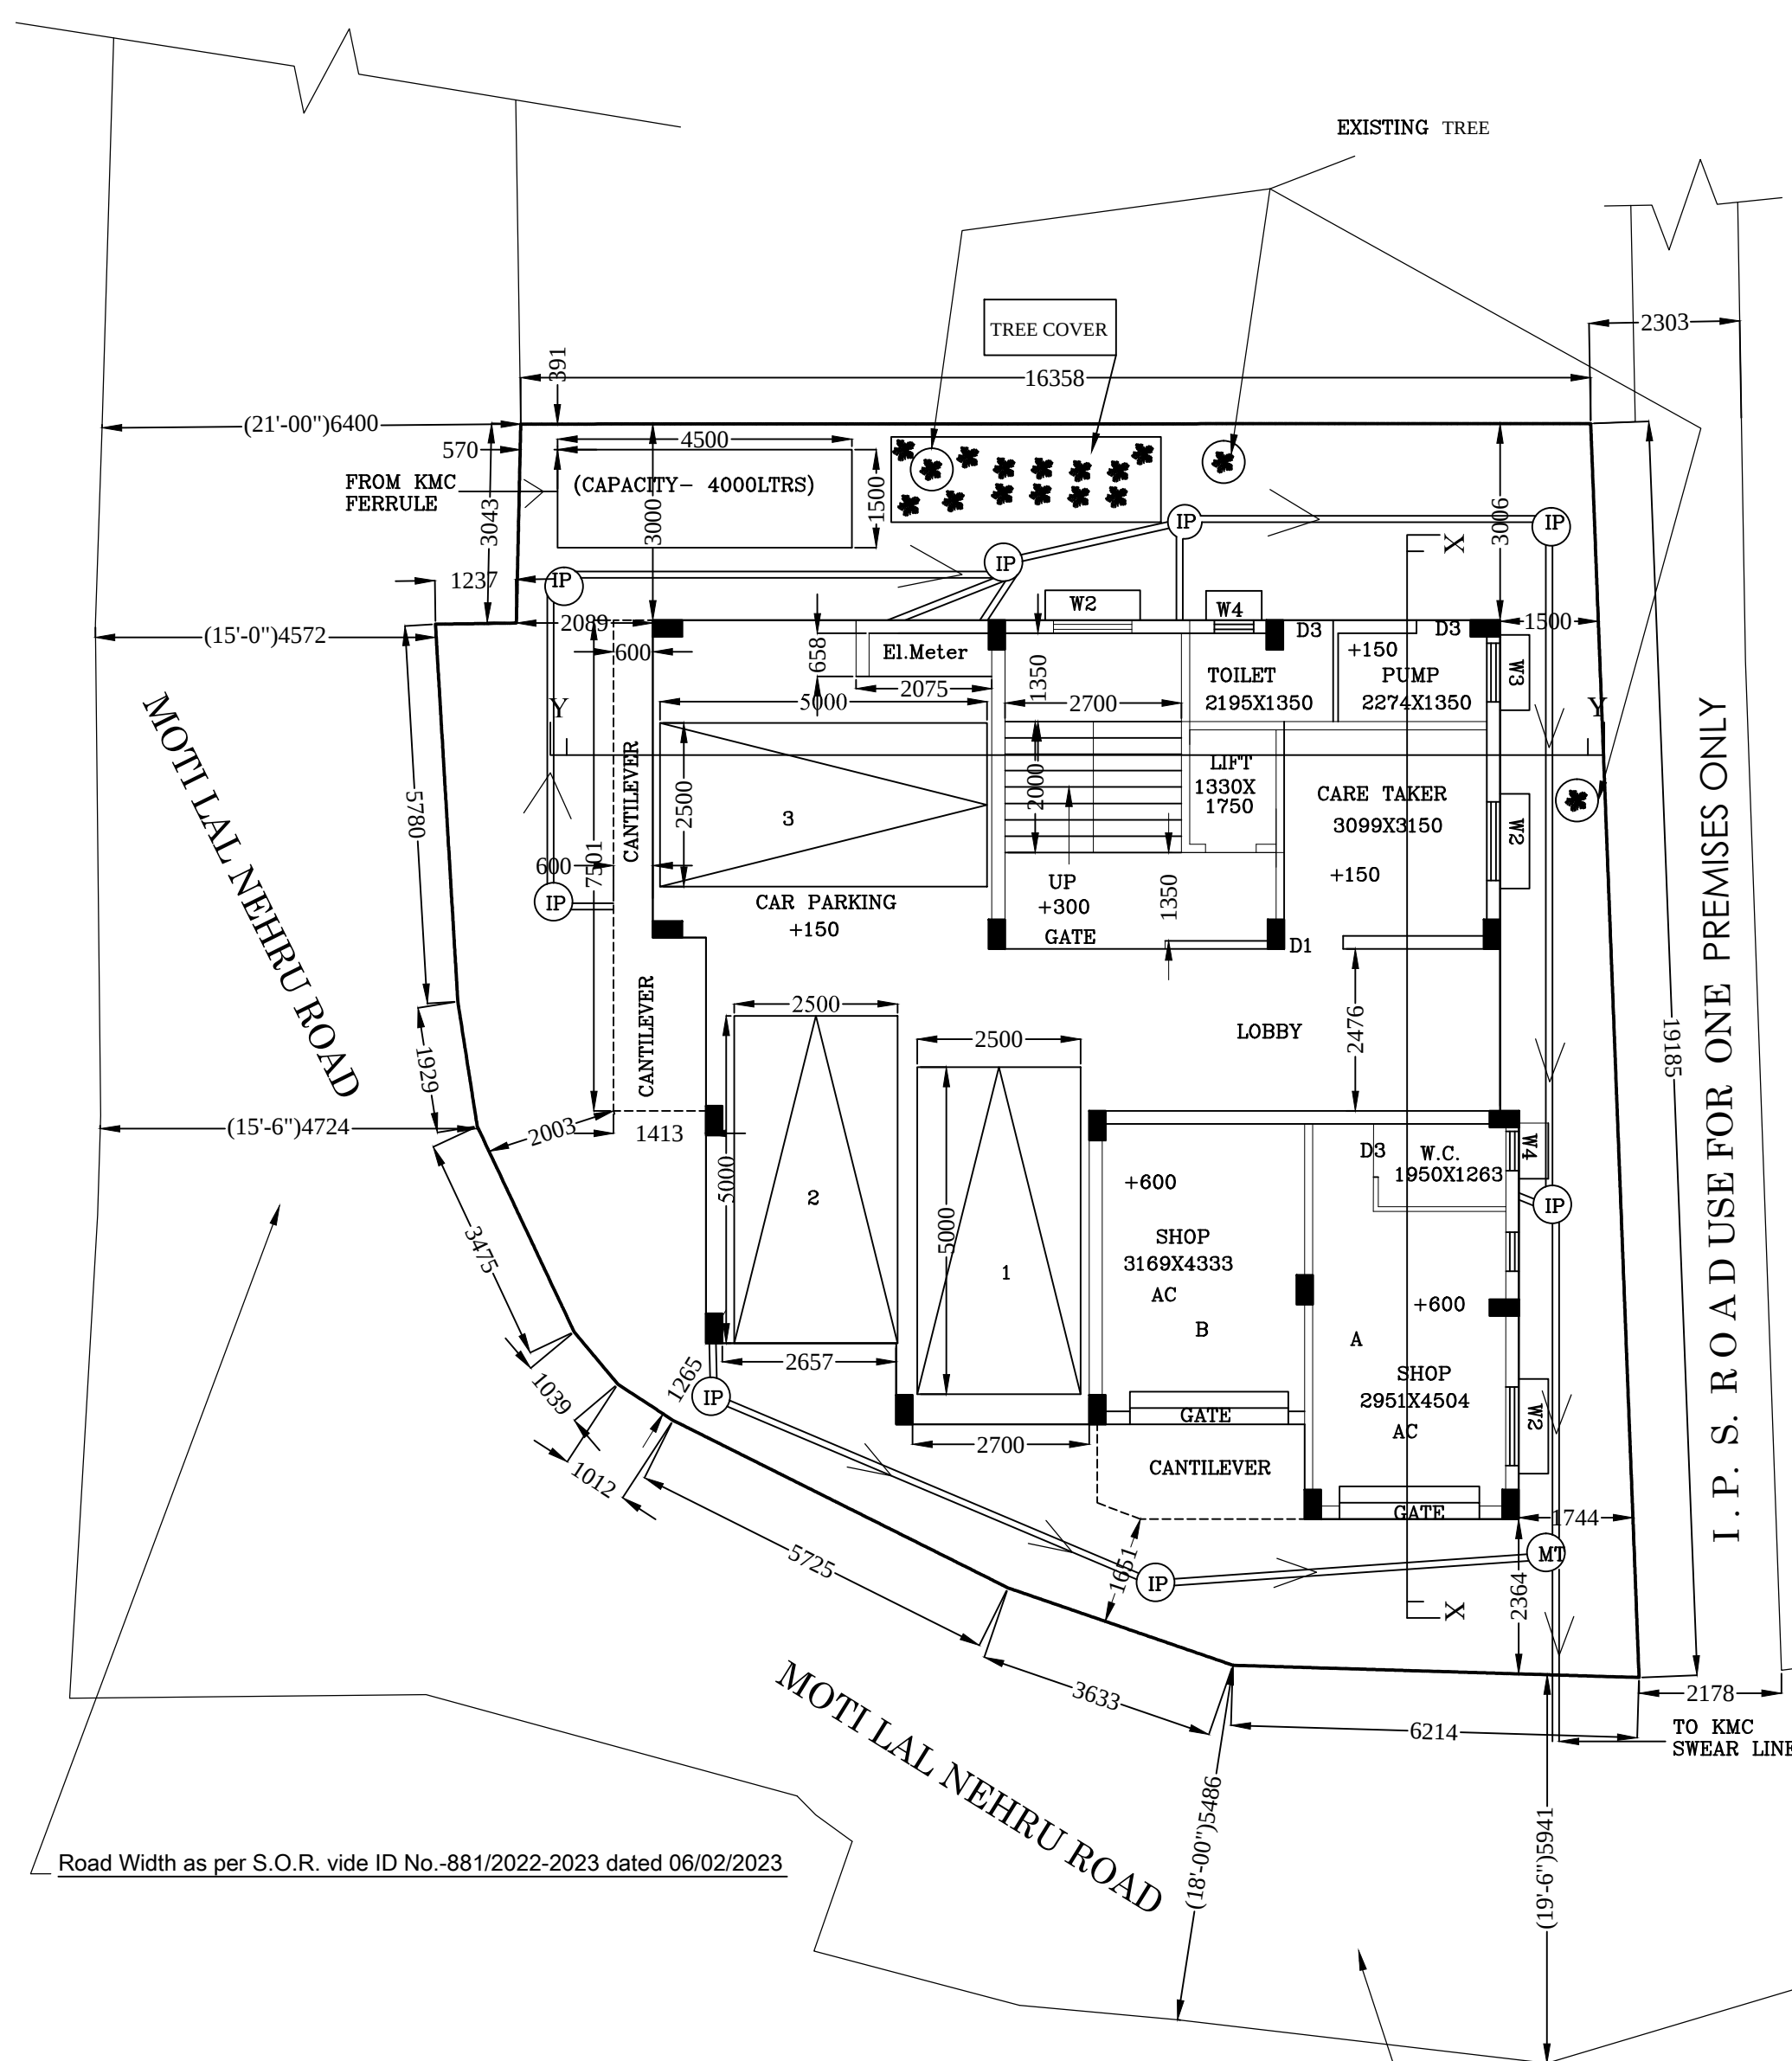 


PROPOSED GROUND FLOOR PLAN

SCALE: 1:100

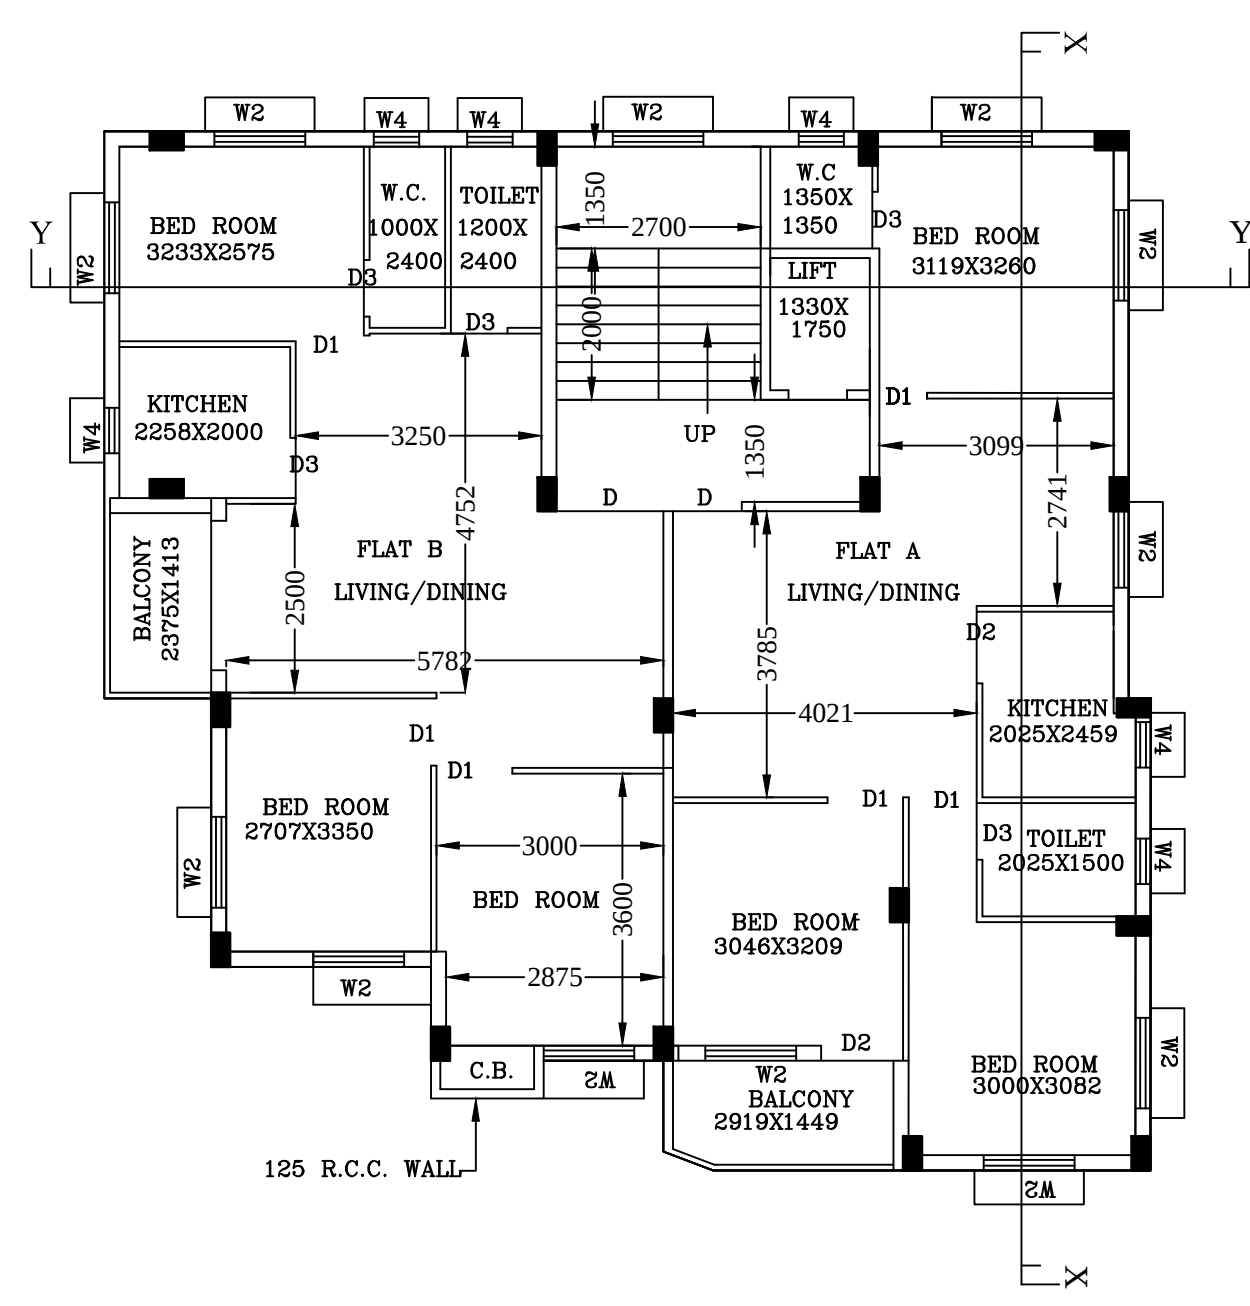

PROPOSED 1ST,2ND,3RD FLOOR PLAN

SCALE: 1:100

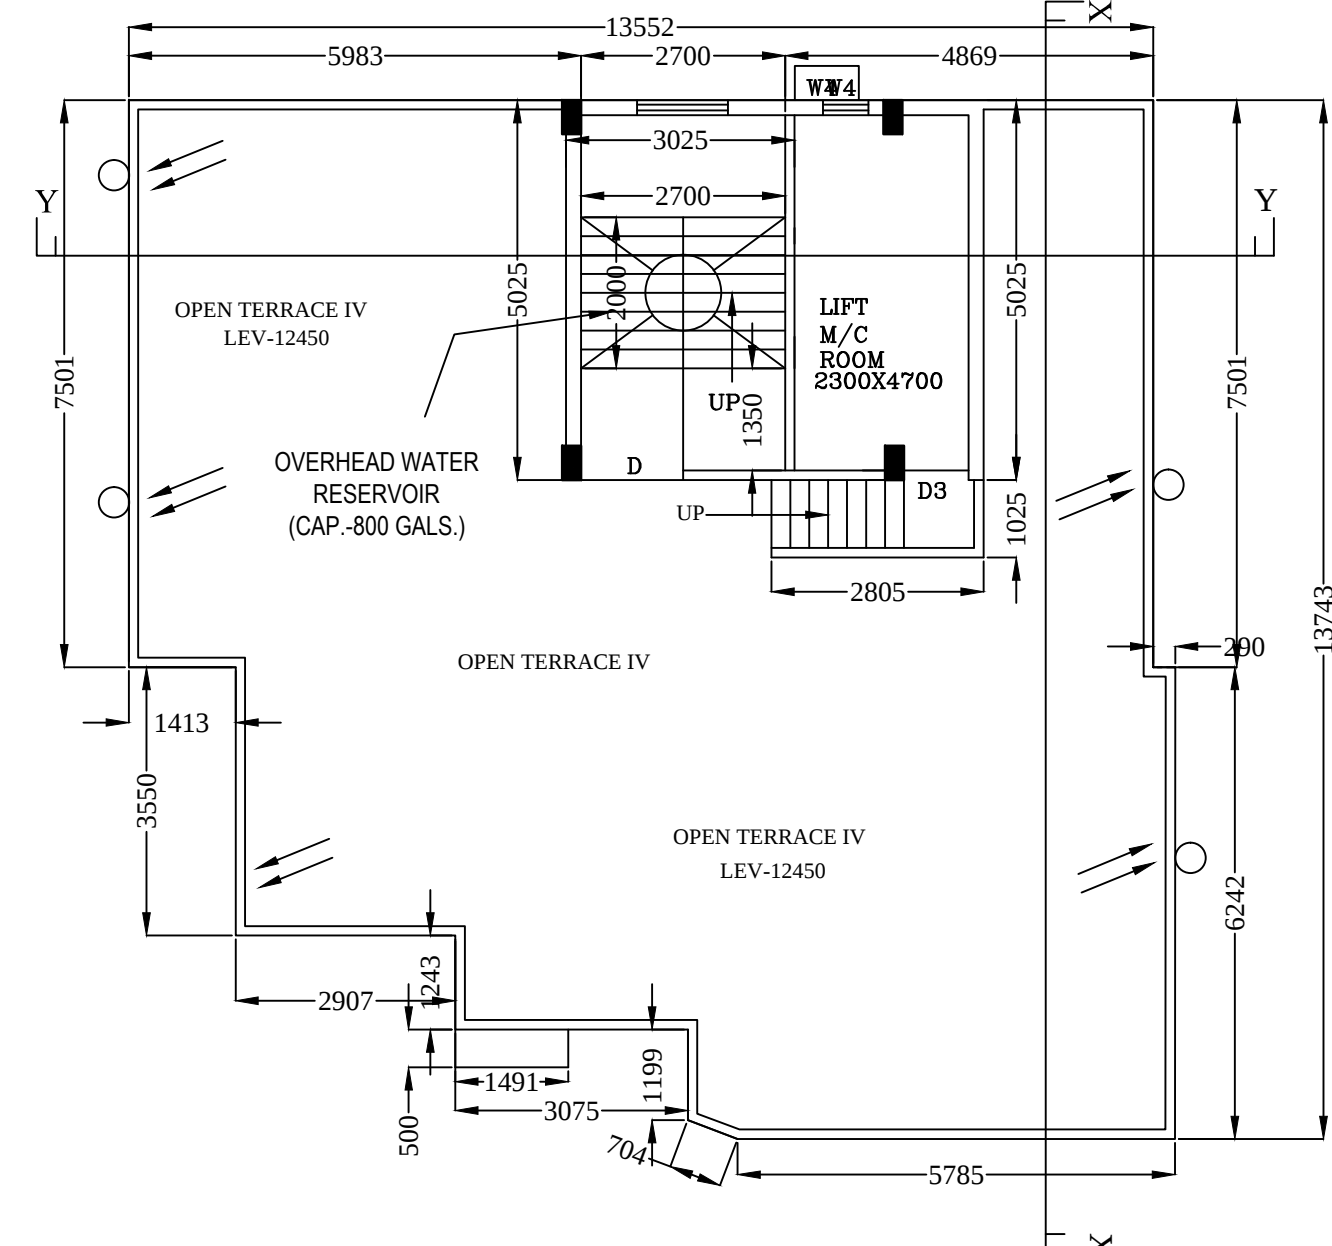

ROOF PLAN

SCALE: 1:100

STATEMENT OF PLAN PROPOSAL:

DOOR SCHEDULE		WINDOW SCHEDULE	
TYPE	SIZE (BxH)	REMARKS	REMARKS
D1	1200mm X 2100mm (H)	FLUSH	W 1500mm X 1200mm (H) ALUMINIUM FULLY GLAZED
D2	1000mm X 2100mm (H)	FLUSH	W1 1000mm X 900mm (H) -DO-
D3	900mm X 2100mm (H)	FLUSH	W2 600mm X 750mm (H) -DO-
D4	750mm X 2100mm (H)	FLUSH	

OWNER'S DECLARATION :-

WE DO HEREBY UNDERTAKE WITH FULL RESPONSIBILITY THAT:-
1. WE SHALL ENGAGE L.B.S. & E.S.E. DURING CONSTRUCTION.
2. WE SHALL FOLLOW THE INSTRUCTION OF L.B.S. & E.S.E. DURING CONSTRUCTION OF THE BUILDING (AS PER PLAN).
3. K.M.C. AUTHORITY WILL NOT BE RESPONSIBLE FOR STRUCTURAL STABILITY OF THE BUILDING & ADJOINING STRUCTURES.
4. IF ANY SUBMITTED DOCUMENTS ARE FOUND TO BE FAKE, THE K.M.C. AUTHORITY WILL REVOKE THE SANCTION PLAN.
5. THE CONSTRUCTION OF WATER RESERVOIR WILL BE UNDER THE GUIDANCE OF L.B.S. / E.S.E.
6. THE SITE IS VACANT LAND DEMARCATED BY BOUNDARY WALL.
7. DURING SITE INSPECTION I WAS PHYSICALLY PRESENT AND PROPERLY IDENTIFIED THE SITE.

1. BASUDEB HALDER
2. BARUN KUMAR JANA
3. MANOJ GHOSH

PARTNER OF M/S TAJCONS
OWNER'S NAME

CERTIFICATE FROM E.S.E. :-

THE STRUCTURAL DESIGN AND DRAWING OF BOTH FOUNDATION AND SUPERSTRUCTURE OF THE BUILDING HAS BEEN MADE BY ME CONSIDERING ALL POSSIBLE LOADS INCLUDING THE SEISMIC LOAD AS PER THE NATIONAL BUILDING CODE OF INDIA AND CERTIFIED THAT IT IS SAFE AND STABLE IN ALL RESPECT.

S.K. CHAKRABORTY

G.T.E. NO. 1166

NAME OF G.T.E.

BIBEK BIKASH MULLICK

E.S.E. NO. 1075

NAME OF E.S.E.

DECLARATION OF L.B.S.

CERTIFIED WITH FULL RESPONSIBILITY THAT THE BUILDING PLAN HAS BEEN DRAWN UP AS PER PROVISION OF KMC BUILDING RULES 2009 AS AMENDED FROM TIME TO TIME & THAT THE SITE CONDITION INCLUDING THE ADJUTING ROAD CONFORMS WITH THE PLAN, WHICH HAS BEEN MEASURED AND VERIFIED BY ME. IT IS A BUILDABLE SITE AND NOT A TANK OR FILLED UP TANK. THE LAND IS DEMARCATED BY BOUNDARY WALL. THE CONSTRUCTION OF SEMI U.G. WATER TANK WILL BE COMPLETED BEFORE STARTING OF BUILDING FOUNDATION WORK.

MANAS KUMAR MONDAL
L.B.S. NO. 11137
NAME OF L.B.S.

SPECIFICATIONS :-

- EXTERNAL WALLS ARE 200 mm AND INTERNAL WALLS 125 & 75 mm THICK WITH CEMENT MORTAR 1:6 AND 1:4 RESPECTIVELY.
- CEMENT PLASTER ON INTERNAL WALLS AND CEILING 1:6 & 1:4 RESPECTIVELY.
- GRADES OF STEEL IS Fe-500, AND GRADE OF CONCRETE IS (1:1.5:3).
- ALL MATERIAL AND CONSTRUCTION SHOULD BE AS PER I.S. CODE.
- ALL R.C.C. WORKS SHALL BE CARRIED OUT WITH (1:1.5:3) PROPORTION.
- 450 mm PROJECTED CHAJJAH.
- 16 mm, GRADE STONE CHIPS WILL BE USE IN R.C.C. WORKS.
- ALL MARBLE FLOORING TO BE USED. 15-20mm THICK MARBLE FLOORING.
- P.O.P. PUNNING ON INTERNAL WALLS & CEILING.
- ALUMINIUM SECTION WINDOWS WITH 5mm THICK GLASS PANELS.

REFERENCE POINT OF MARKET IN THE SITE PLAN OF THE PROPOSAL	CO-ORDINATE IN WGS-84	SITE ELEVATION (AMSL)
	Latitude	Longitude
A	22 52 33	88 35 47
B	22 52 33	88 35 47

NOTES :-

- ALL DIMENSIONS ARE IN mm, UNLESS OTHERWISE STATED.
- ALL SCALES ARE 1:100 UNLESS OTHERWISE STATED.
- DEPTH OF FOUNDATION OF S.U.G.W.R. SHOULD NOT GO BEYOND THE DEPTH OF FOUNDATION OF THE BUILDING. ALL SORTS OF PRECAUTIONARY MEASURE WILL BE TAKEN AT THE TIME OF CONSTRUCTION OF S.U.G.W.R.

BUILDING PERMIT NO :- 2024080090

DATE:- 04-01-2025 VALID UP TO:- 03-01-2030

DIGITAL SIGNATURE OF ASSISTANT ENGINEER (K.M.C.)

DIGITAL SIGNATURE OF EXECUTIVE ENGINEER (K.M.C.)

PART - A STATEMENT OF PLAN PROPOSAL

1. ASSESSEE NO:-110851601545							
2. NAME OF THE OWNER :- 1. BASUDEB HALDER 2. BARUN KUMAR JANA 3. MANOJ GHOSH							
PARTNER OF M/S TAJCONS							
SL.	DETAILS	DEED	BK. NO.	VOL. NO.	PAGES	BEING NO.	REGD. AT
3.	REGD. DEED	I		1605-2021	88996-89036	160502091	ALIPORE
5.	BOUNDARY DECLARATION	I		1605-2022	27300-27317	160500651	ALIPORE

PART - B

7.(A). AREA OF THE PLOT OF LAND AS PER DEED :- = 301.003 SQ. M. (4K-BCH-003FT)

(B). AREA OF THE PLOT OF LAND:- 300.631 SQ. M. (AS PER BOUNDARY DECLARATION)

(C). NO OF STORED INCLUDING BASEMENT IF ANY:- = G+III STORED

8. NO OF TENEMENTS 06 Nos.

9. Mercantile retail carpet area(A) - 17.242 Sq.m.
Mercantile retail carpet area(B) - 13.593 Sq.m.
Total Mercantile retail carpet area - 30.835 Sq.m.
Total Mercantile retail covered area - 36.241 Sq.m.

PART - C.

AREA OF LAND:- AS PER TITLE DEED = 301.003 Sq.m.

AS PER BOUNDARY DECLARATION = 300.631 Sq.m.

- EFFECTIVE LAND AREA = 300.631 Sq.m.
- ADJUTING ROAD WIDTH = 5.486 m. (as per S.O.R.)
- USER GROUP = RESIDENTIAL
- (i) PERMISSIBLE GROUND COVERAGE (56.646%) = 170.295 Sq.m.
(ii) PROPOSED GROUND COVERAGE (55.505 %) = 166.864 Sq.m.

7. PROPOSED AREA :-

FLOOR	TOTAL COVERED AREA IN m ²	LIFT WELL IN m ²	STAIR WELL IN m ²	EFFECTIVE FLOOR AREA IN m ²	EXEMPTED AREA STAIRCASE AREA IN m ²	LIFT LOBBY AREA IN m ²	NET FLOOR AREA IN m ²
GROUND	155.701	-	-	155.701	12.69	1.951	141.06
1ST	166.864	2.31	-	164.554	12.69	1.951	149.913
2ND	166.864	2.31	-	164.554	12.69	1.951	149.913
3RD	166.864	2.31	-	164.554	12.69	1.951	149.913
TOTAL	656.293	6.93	-	649.363	50.76	7.804	590.799

TENEMENT & CAR PARKING CALCULATION

	TENEMENT SIZE in m ²	ADDITIONAL COMMON AREA	ACTUAL TENEMENT AREA INCLUDING COMMON AREA IN m ²	No. of Tenement	No. of Car Parking Required
TYP FLOOR.					
A	73.655	15.541	89.196	3	
B	72.907	15.383	88.290	3	
					3Nos

TOTAL COMMON AREA = 60.608 Sq.M.

CALCULATION OF F.A.R	
1. EFFECTIVE LAND AREA IN m ²	300.631 SQM
2. TOTAL REQUIRED CAR PARKING	3 NOS
3. TOTAL COVERED CAR PARKING PROVIDED	3 NOS
4. PERMISSIBLE EXEMPTED AREA FOR CAR PARKING IN m ²	75.000 SQM
5. ACTUAL CAR PARKING AREA PROVIDED IN m ²	80.419
6. CAR PARKING AREA EXEMPTED IN m ²	75
7. PERMISSIBLE F.A.R	1.75
8. PROPOSED F.A.R (590.799 / 300.631)	1.716
9. STAIR HEAD ROOM AREA IN m ²	15.201 SQM
10. OVER HEAD RESERVOIR AREA IN m ²	5.4 SQM
11. LIFT MACHINE ROOM AREA IN m ²	12.563 SQM
12. L.M.R. STAIR	2.875 SQM
14. TOTAL AREA OF LOFT IN m ²	NIL
15. TOTAL CUPBOARD AREA IN m ²	2.235 SQM
16. TERRACE AREA IN m ²	166.864 SQM
17. PROPOSED GREEN SPACE IN m ²	5.381 SQM (1.790%)
18. PERMISSIBLE GREEN SPACE IN m ²	4.88 SQM (1.623%)

CONTENT :-

PROPOSED G+III STORED RESIDENTIAL BUILDING PLAN (12.450 M. H.) U/S 393A OF K.M.C. ACT 1980 COMPLYING BUILDING RULE 2009. AT PREMISES NO.-116A, MOTILAL NEHRU ROAD, WARD NO- 85 , BR - VIII , KOLKATA - 700 029, UNDER THE KOLKATA MUNICIPAL CORPORATION.

SHEET 2 OF 1