



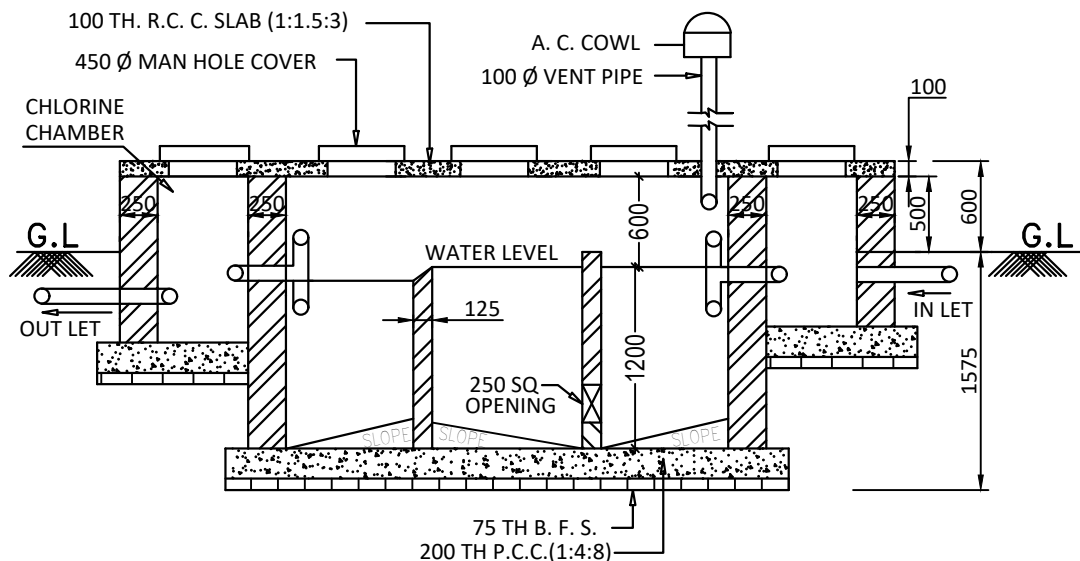


SECTION Y-Y.

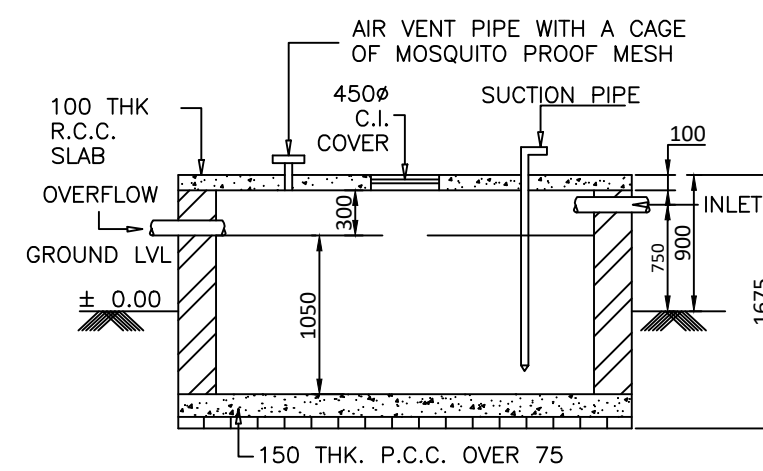


SECTION AT D-D'




SCHEDULE OF DOORS & WINDOWS					
TYPE	LINTEL	SIZE	TYPE	LINTEL	SIZE
D1	2100	1050 X 2100	W1	2100	1500 X 1200
D2	2100	900 X 2100	W2	2100	1200 X 1200
D3	2100	750 X 2100	W3	2100	1000 X 1000
			W4	2100	600 X 750

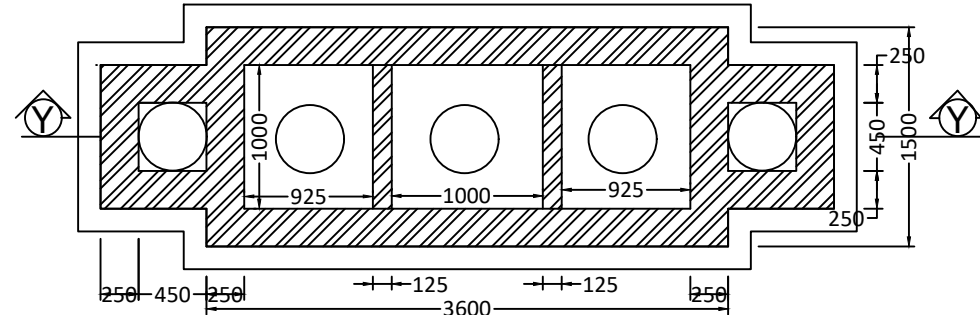


PLAN DETAILS OF SEPTIC TANK
SCALE: 1:50 (FOR 15 USERS)

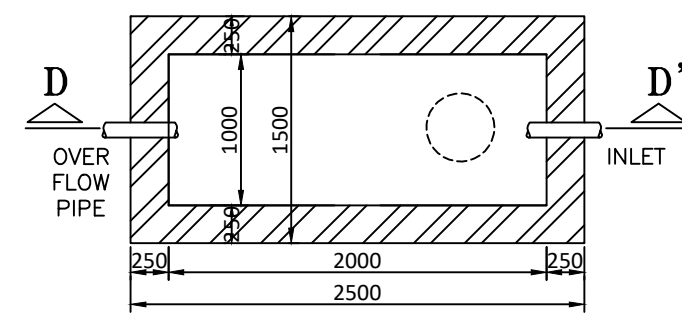

DETAILS OF SEMI UNDER
GROUND WATER RESERVOIR
SCALE: 1:50

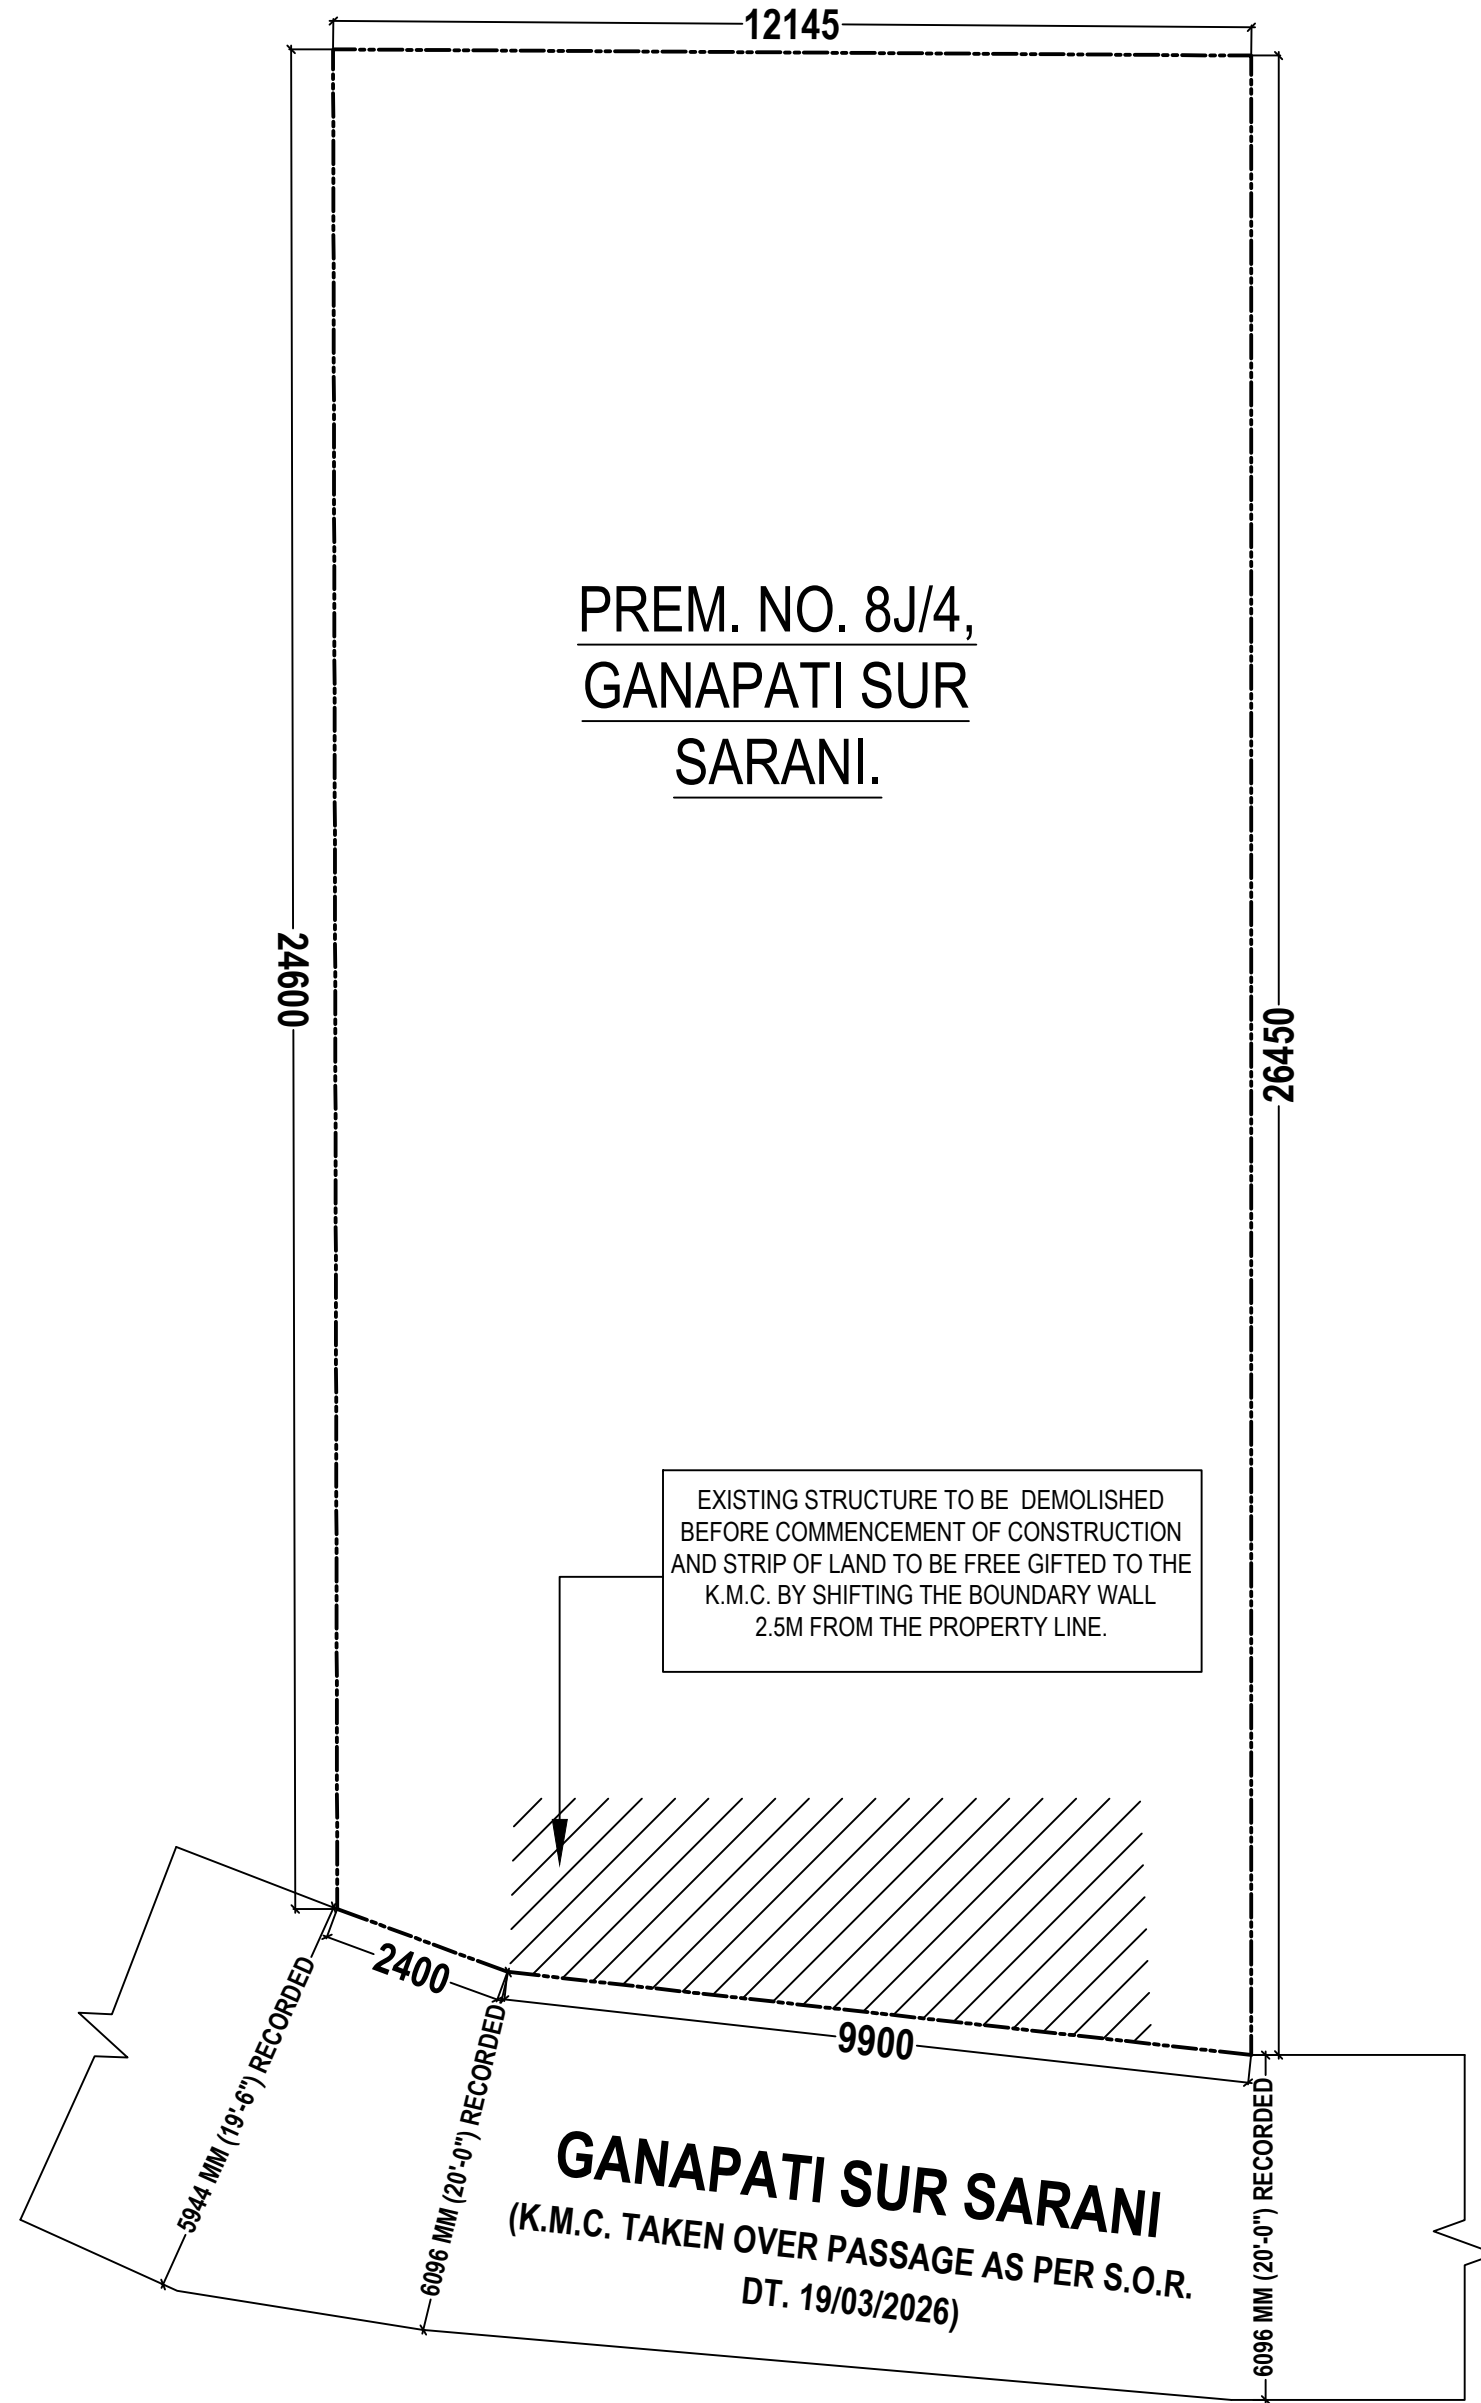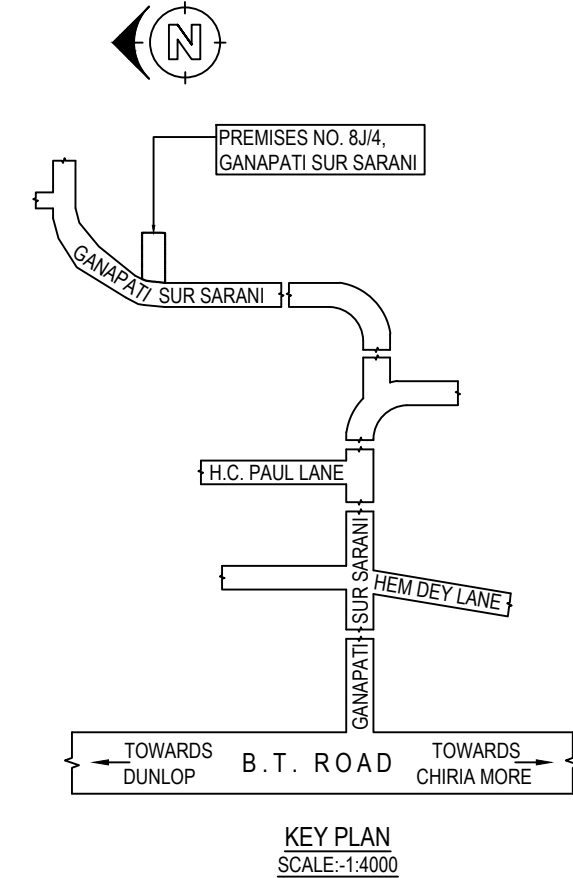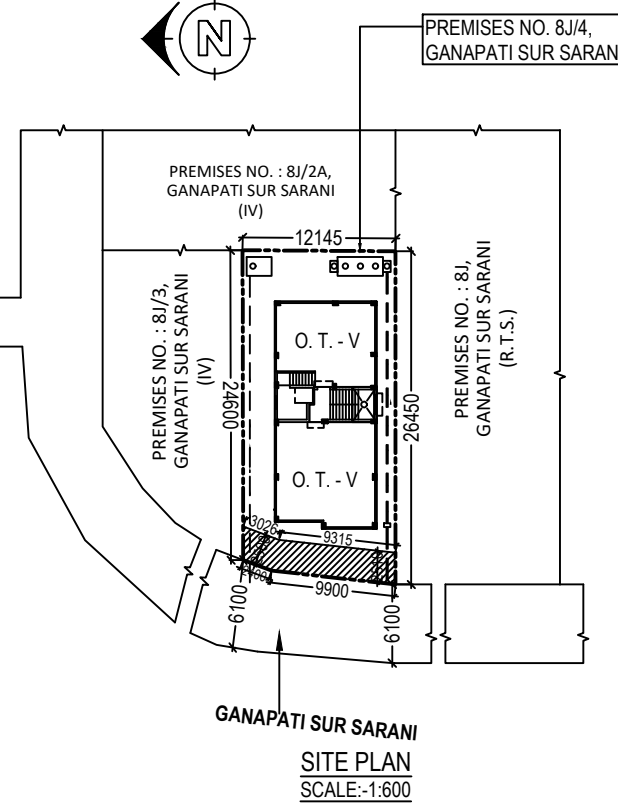

EXISTING GROUND FLOOR PLAN
SCALE: 1 : 100

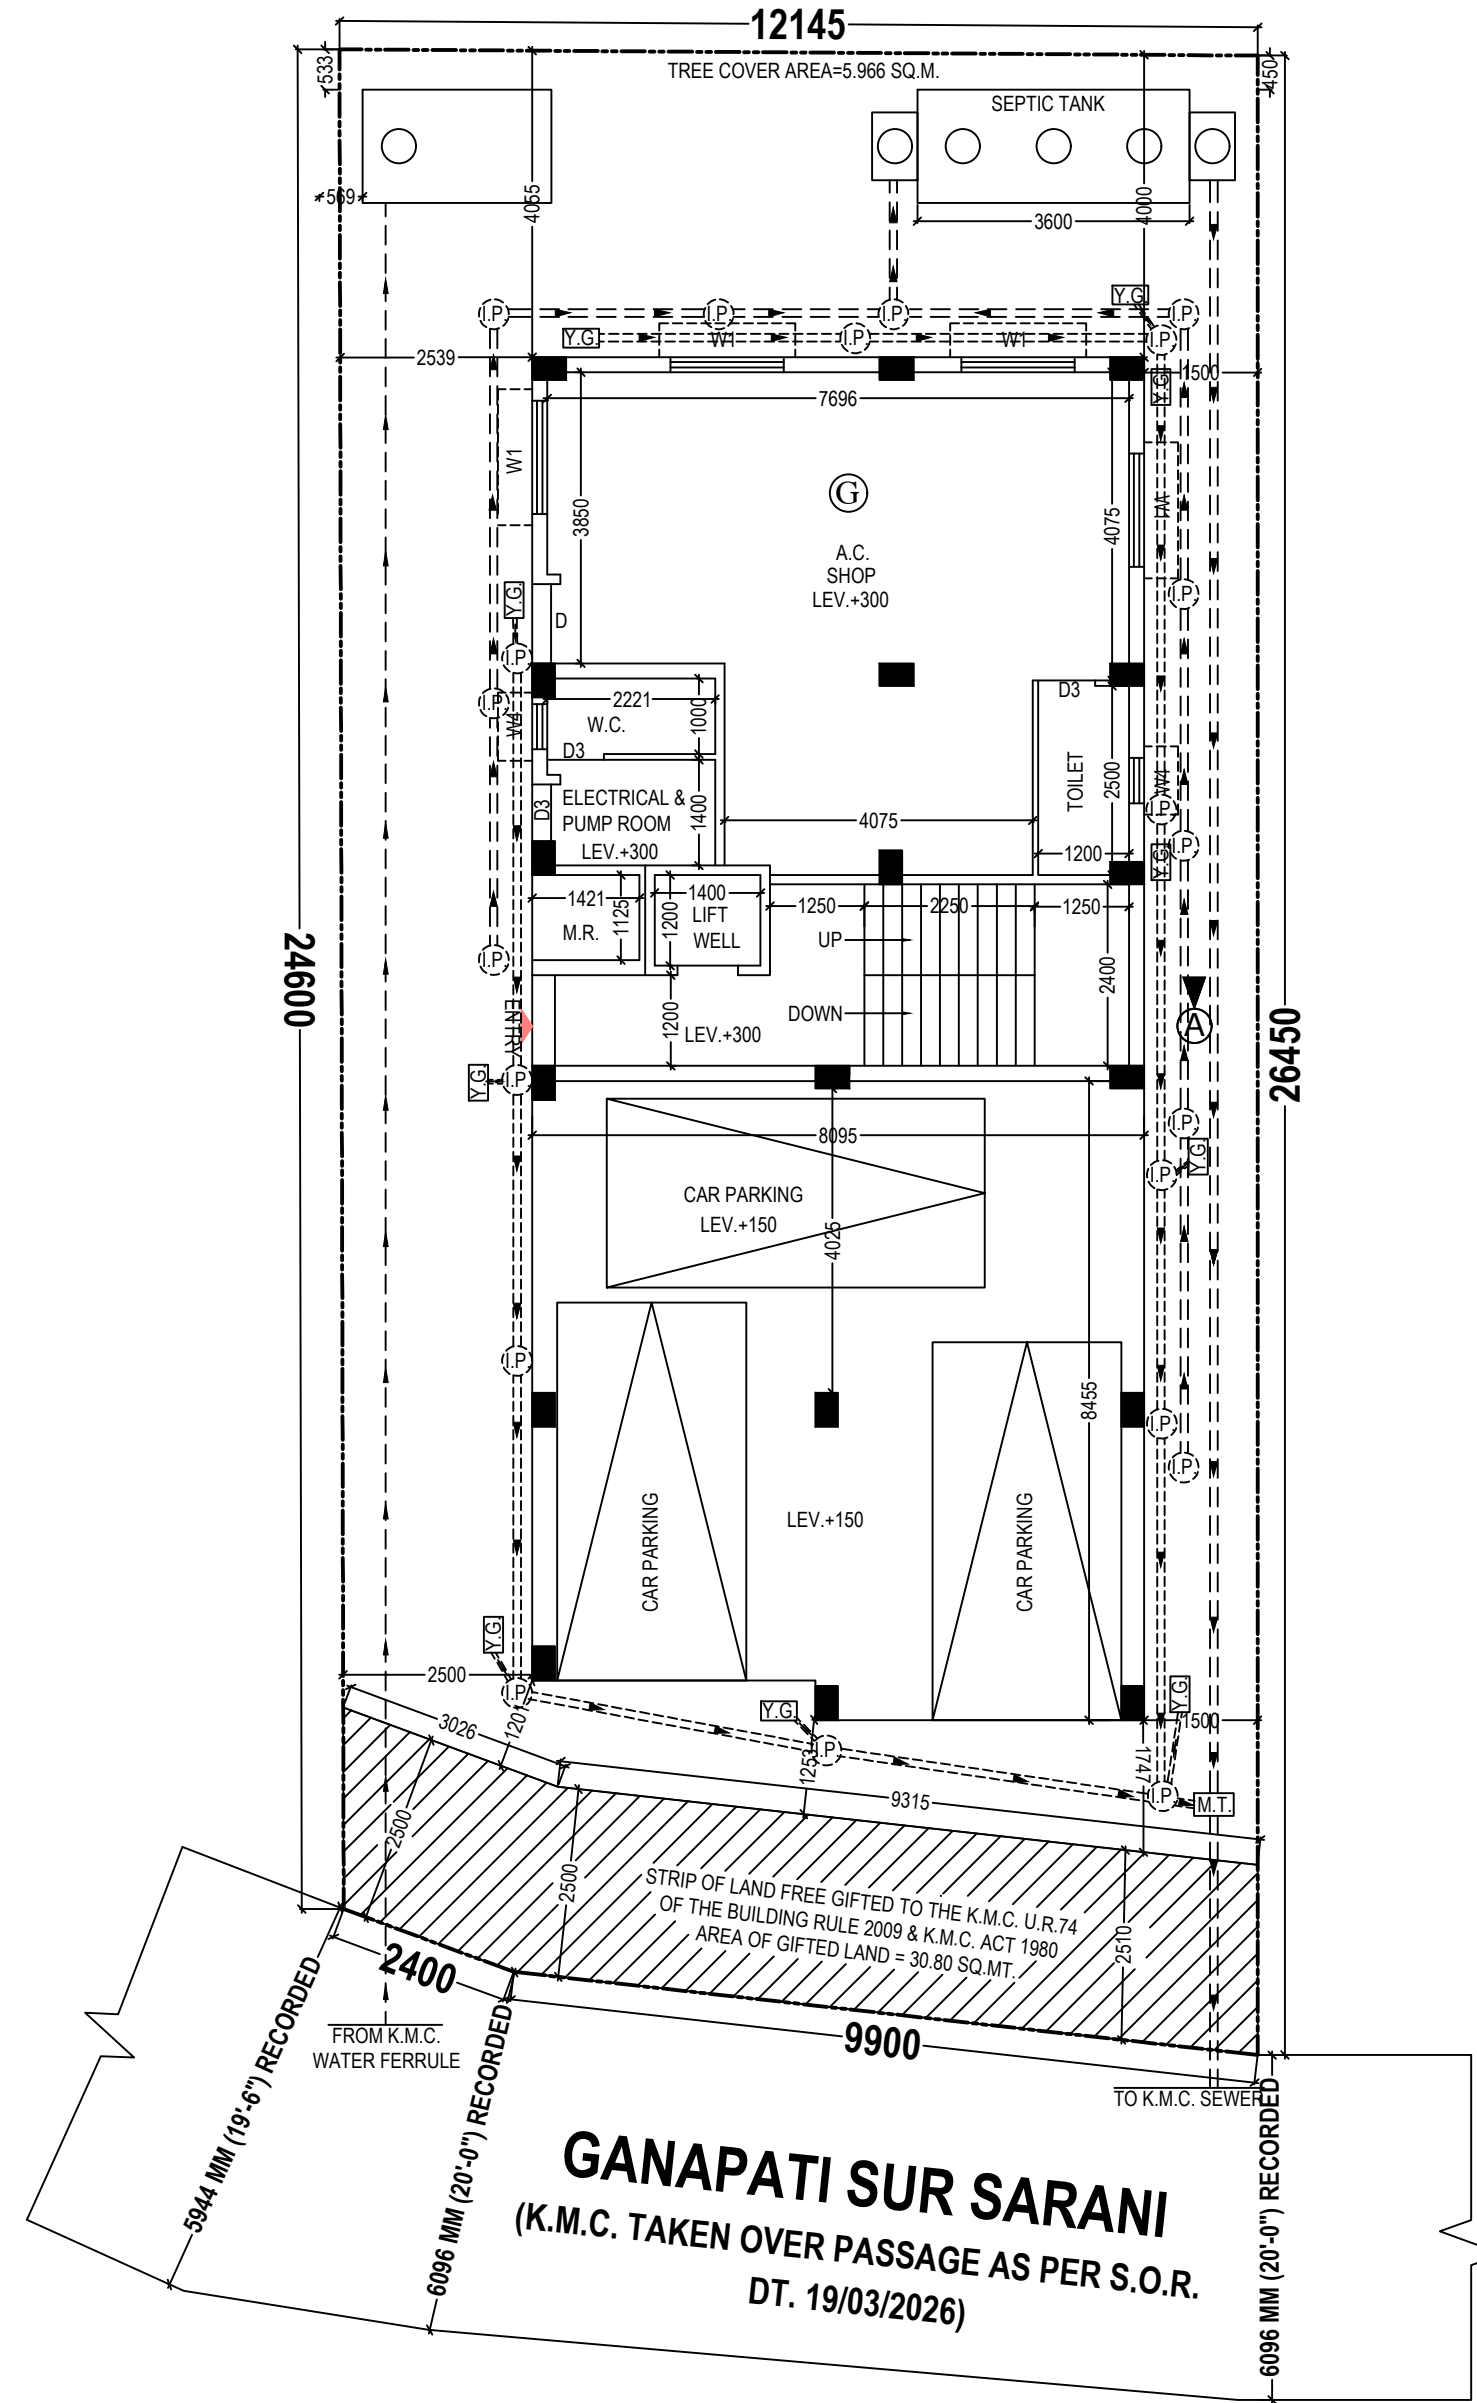

PROPOSED GROUND FLOOR PLAN
SCALE: 1 : 100

DECLARATION OF AMSL AS PER OFFICE CIRCULAR NO. 13 OF 2022-23, DT. 07/12/