


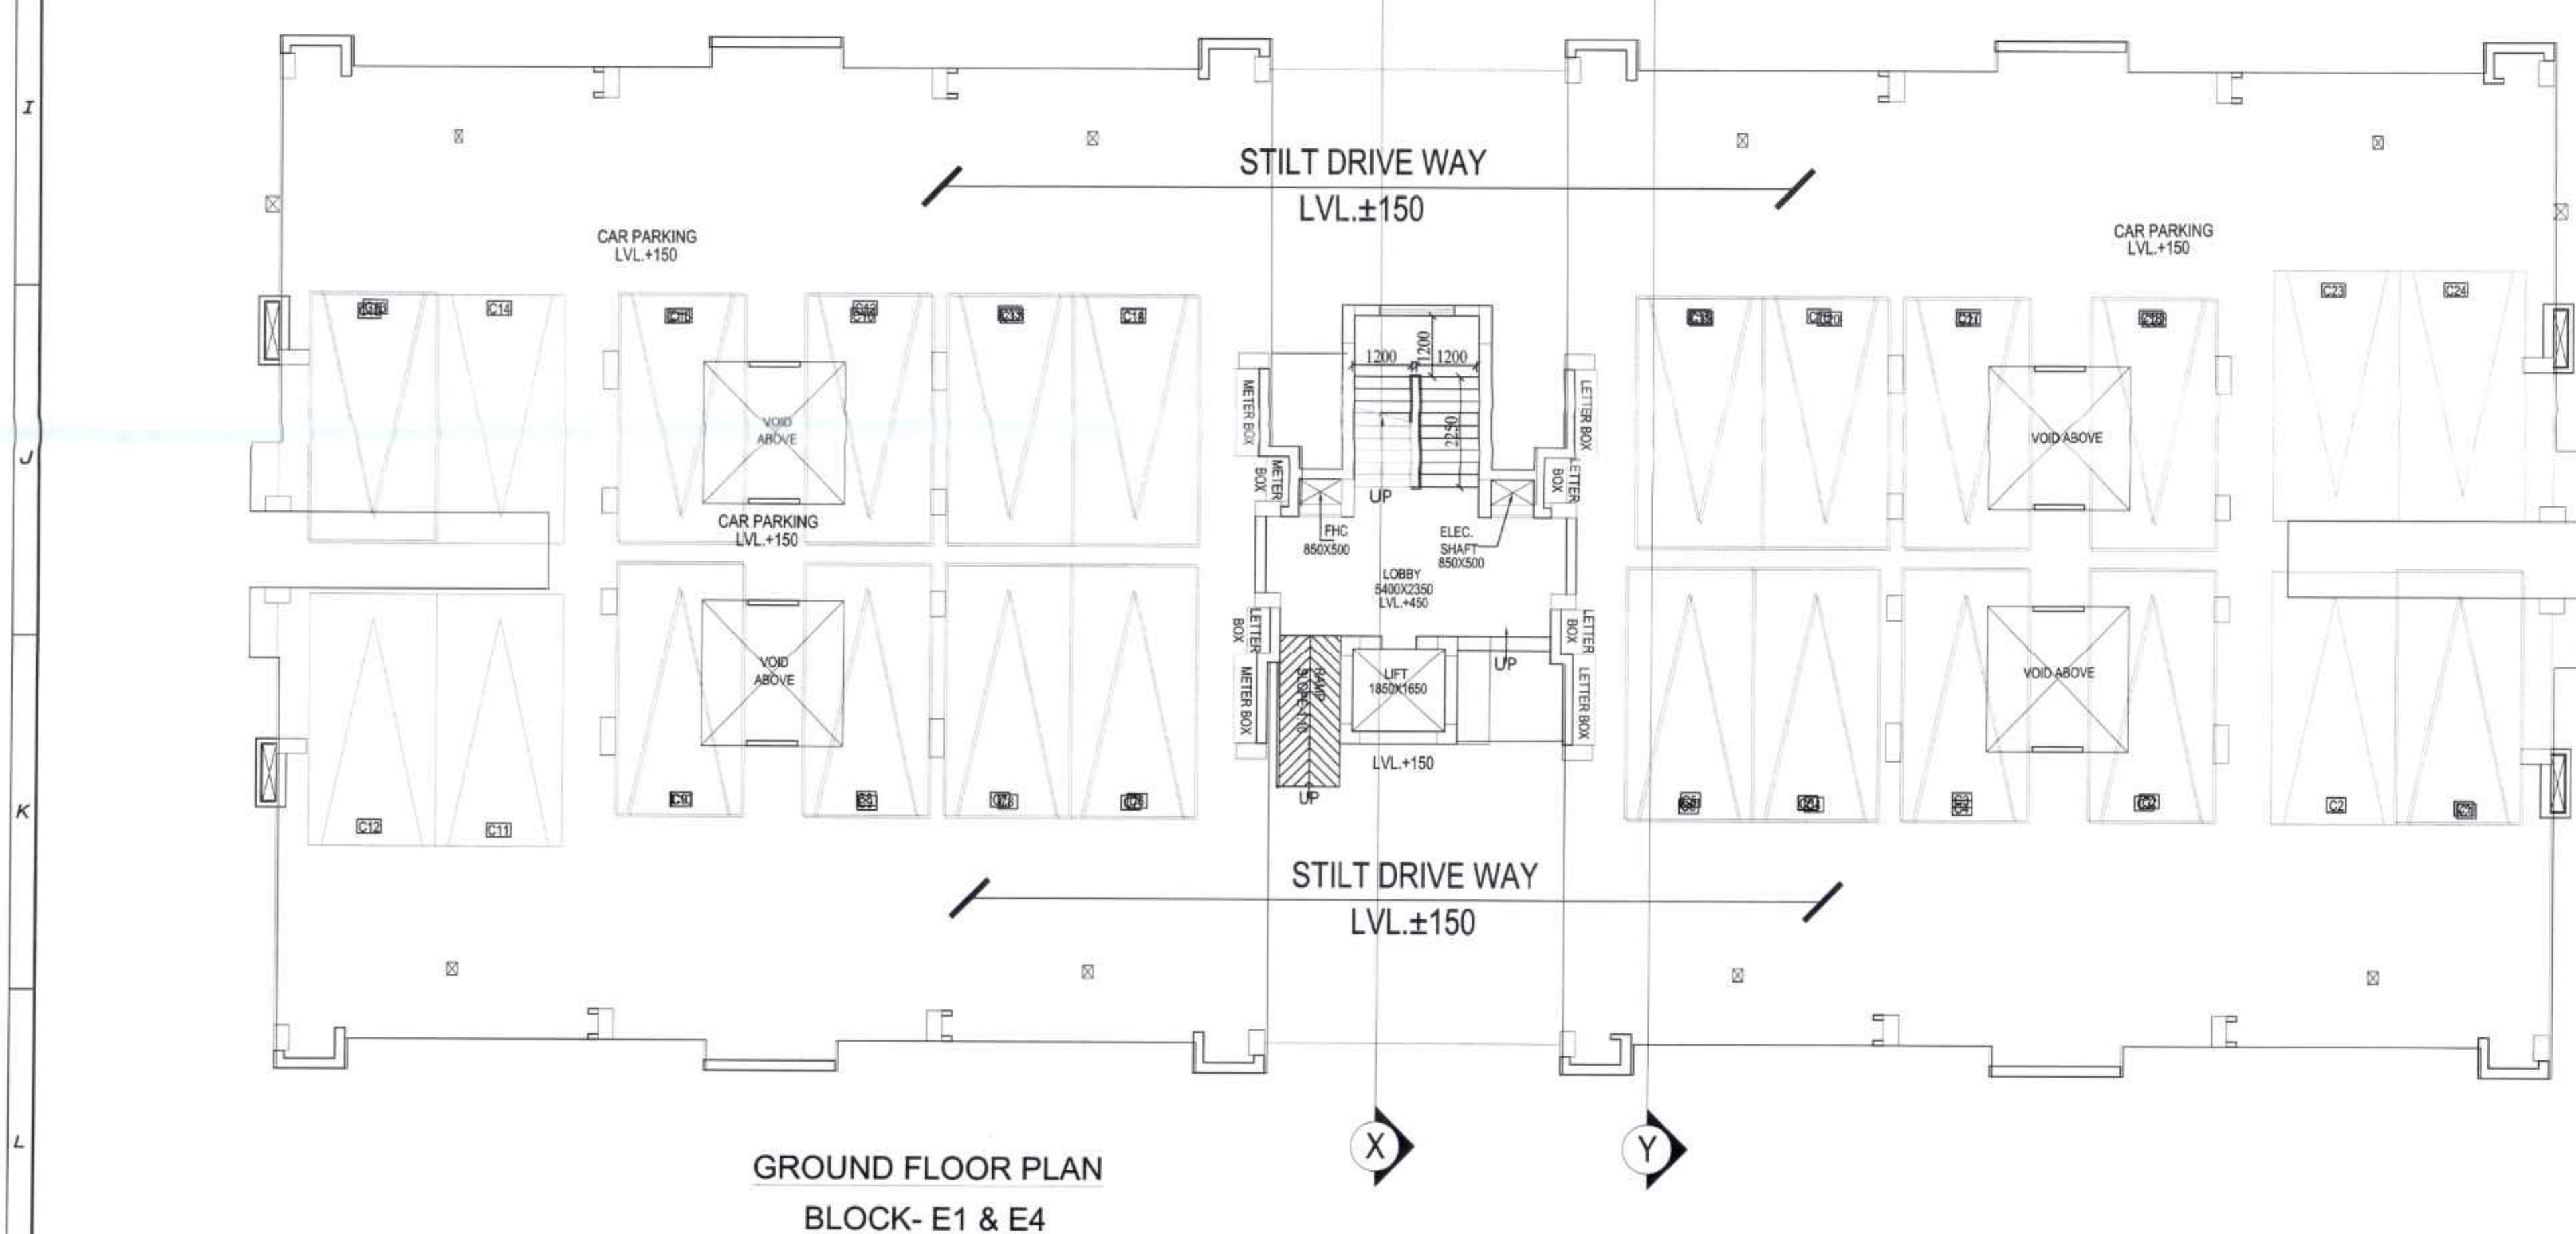
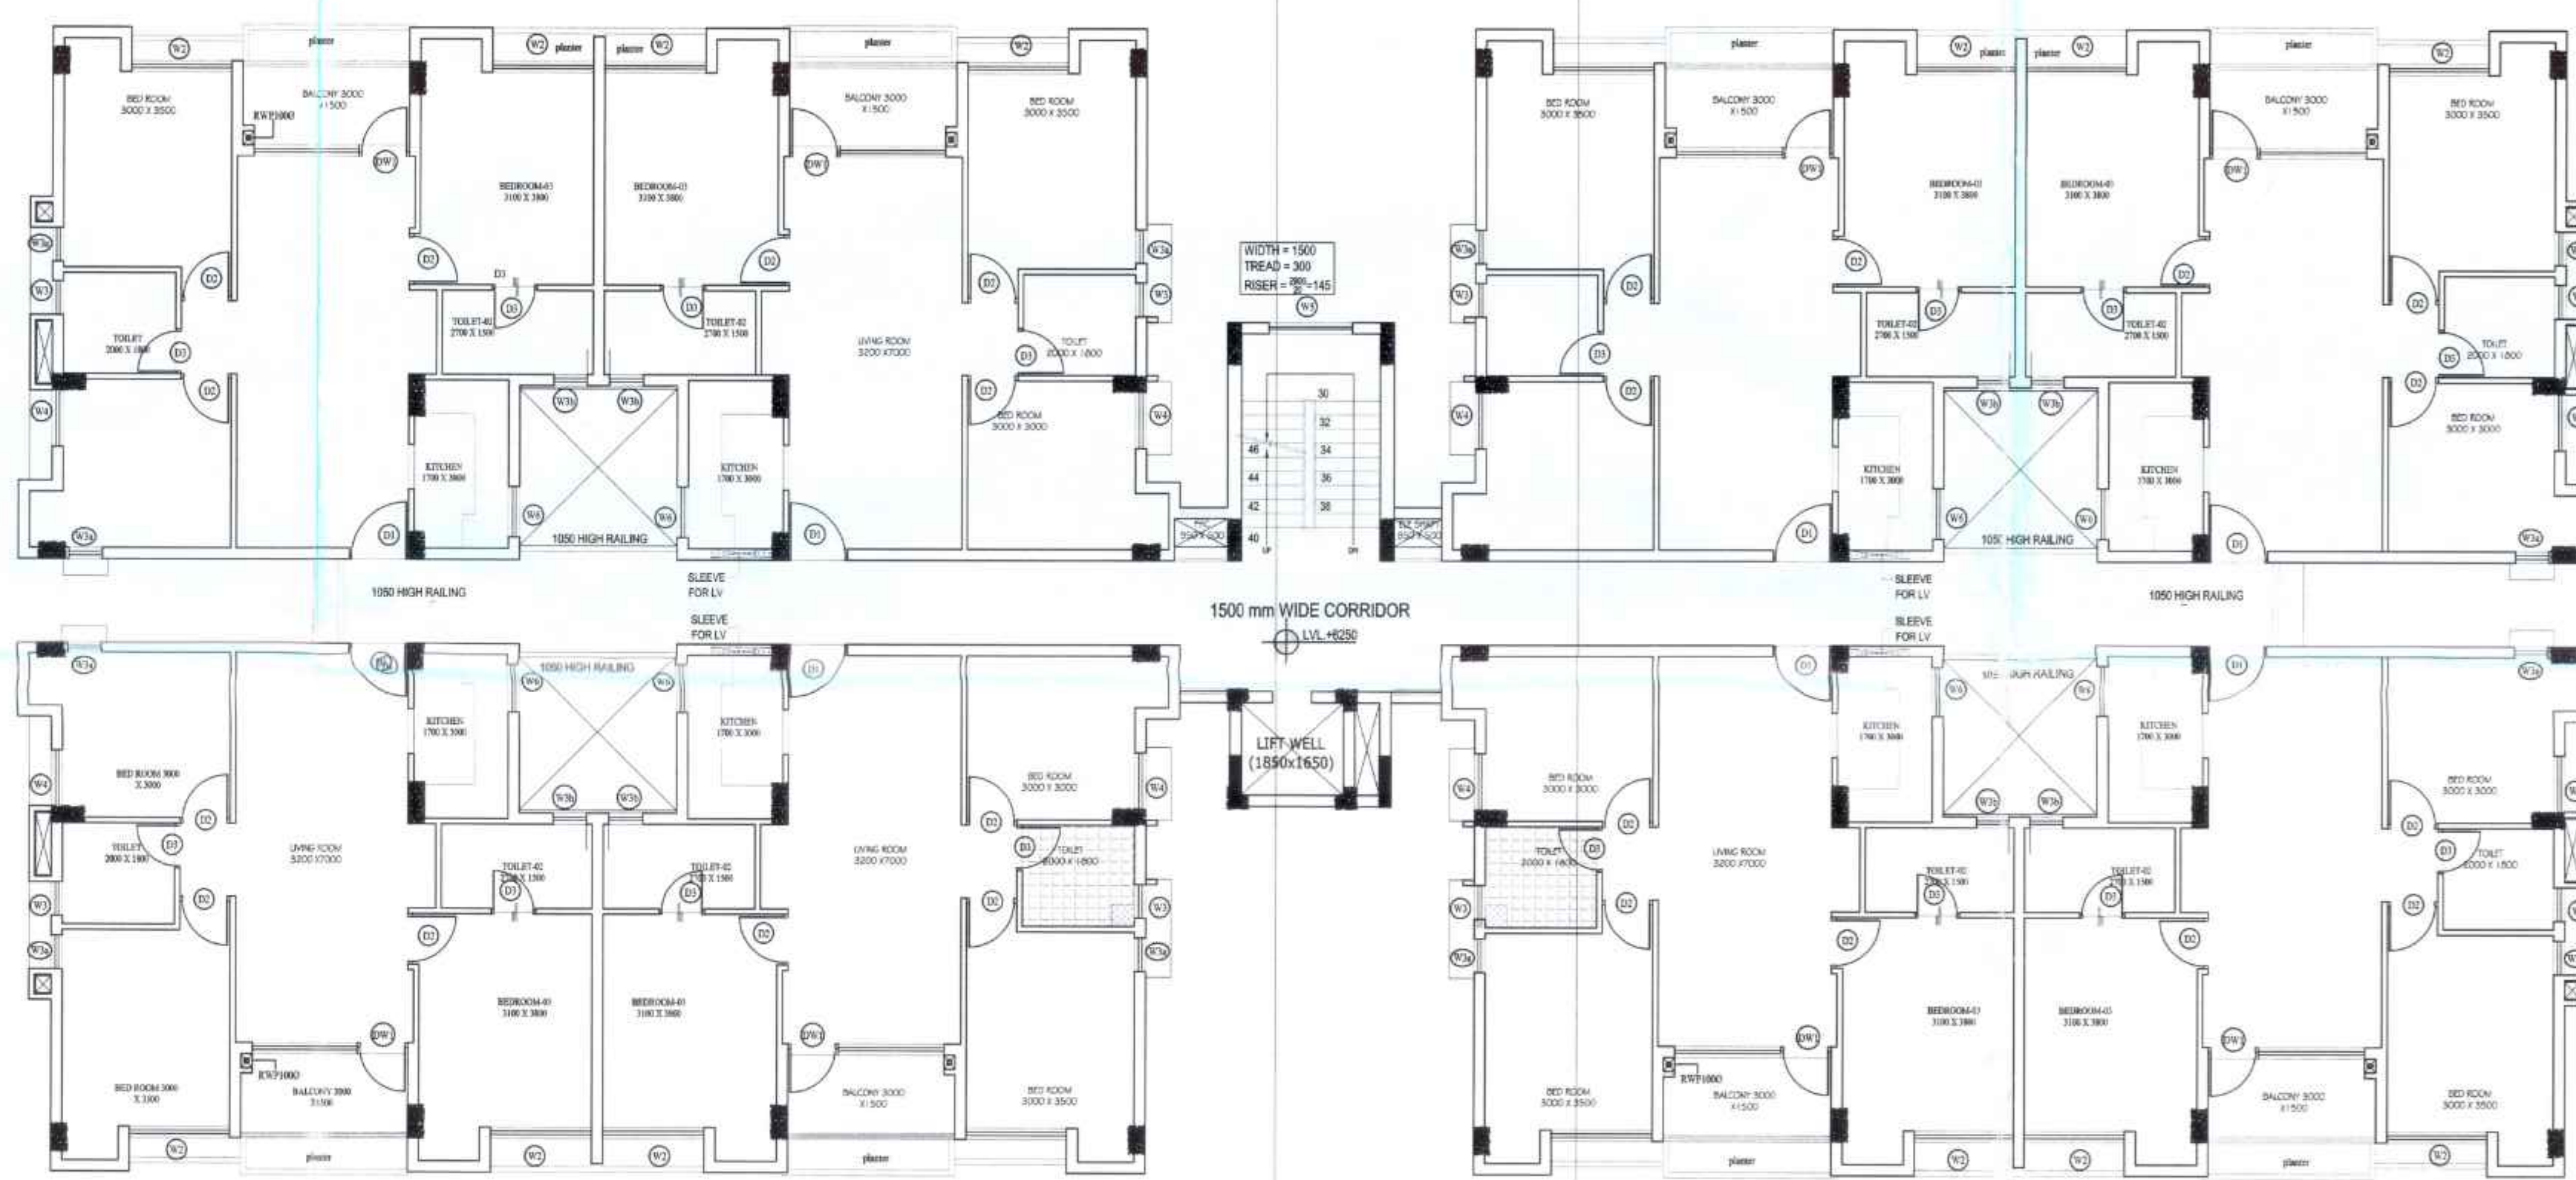
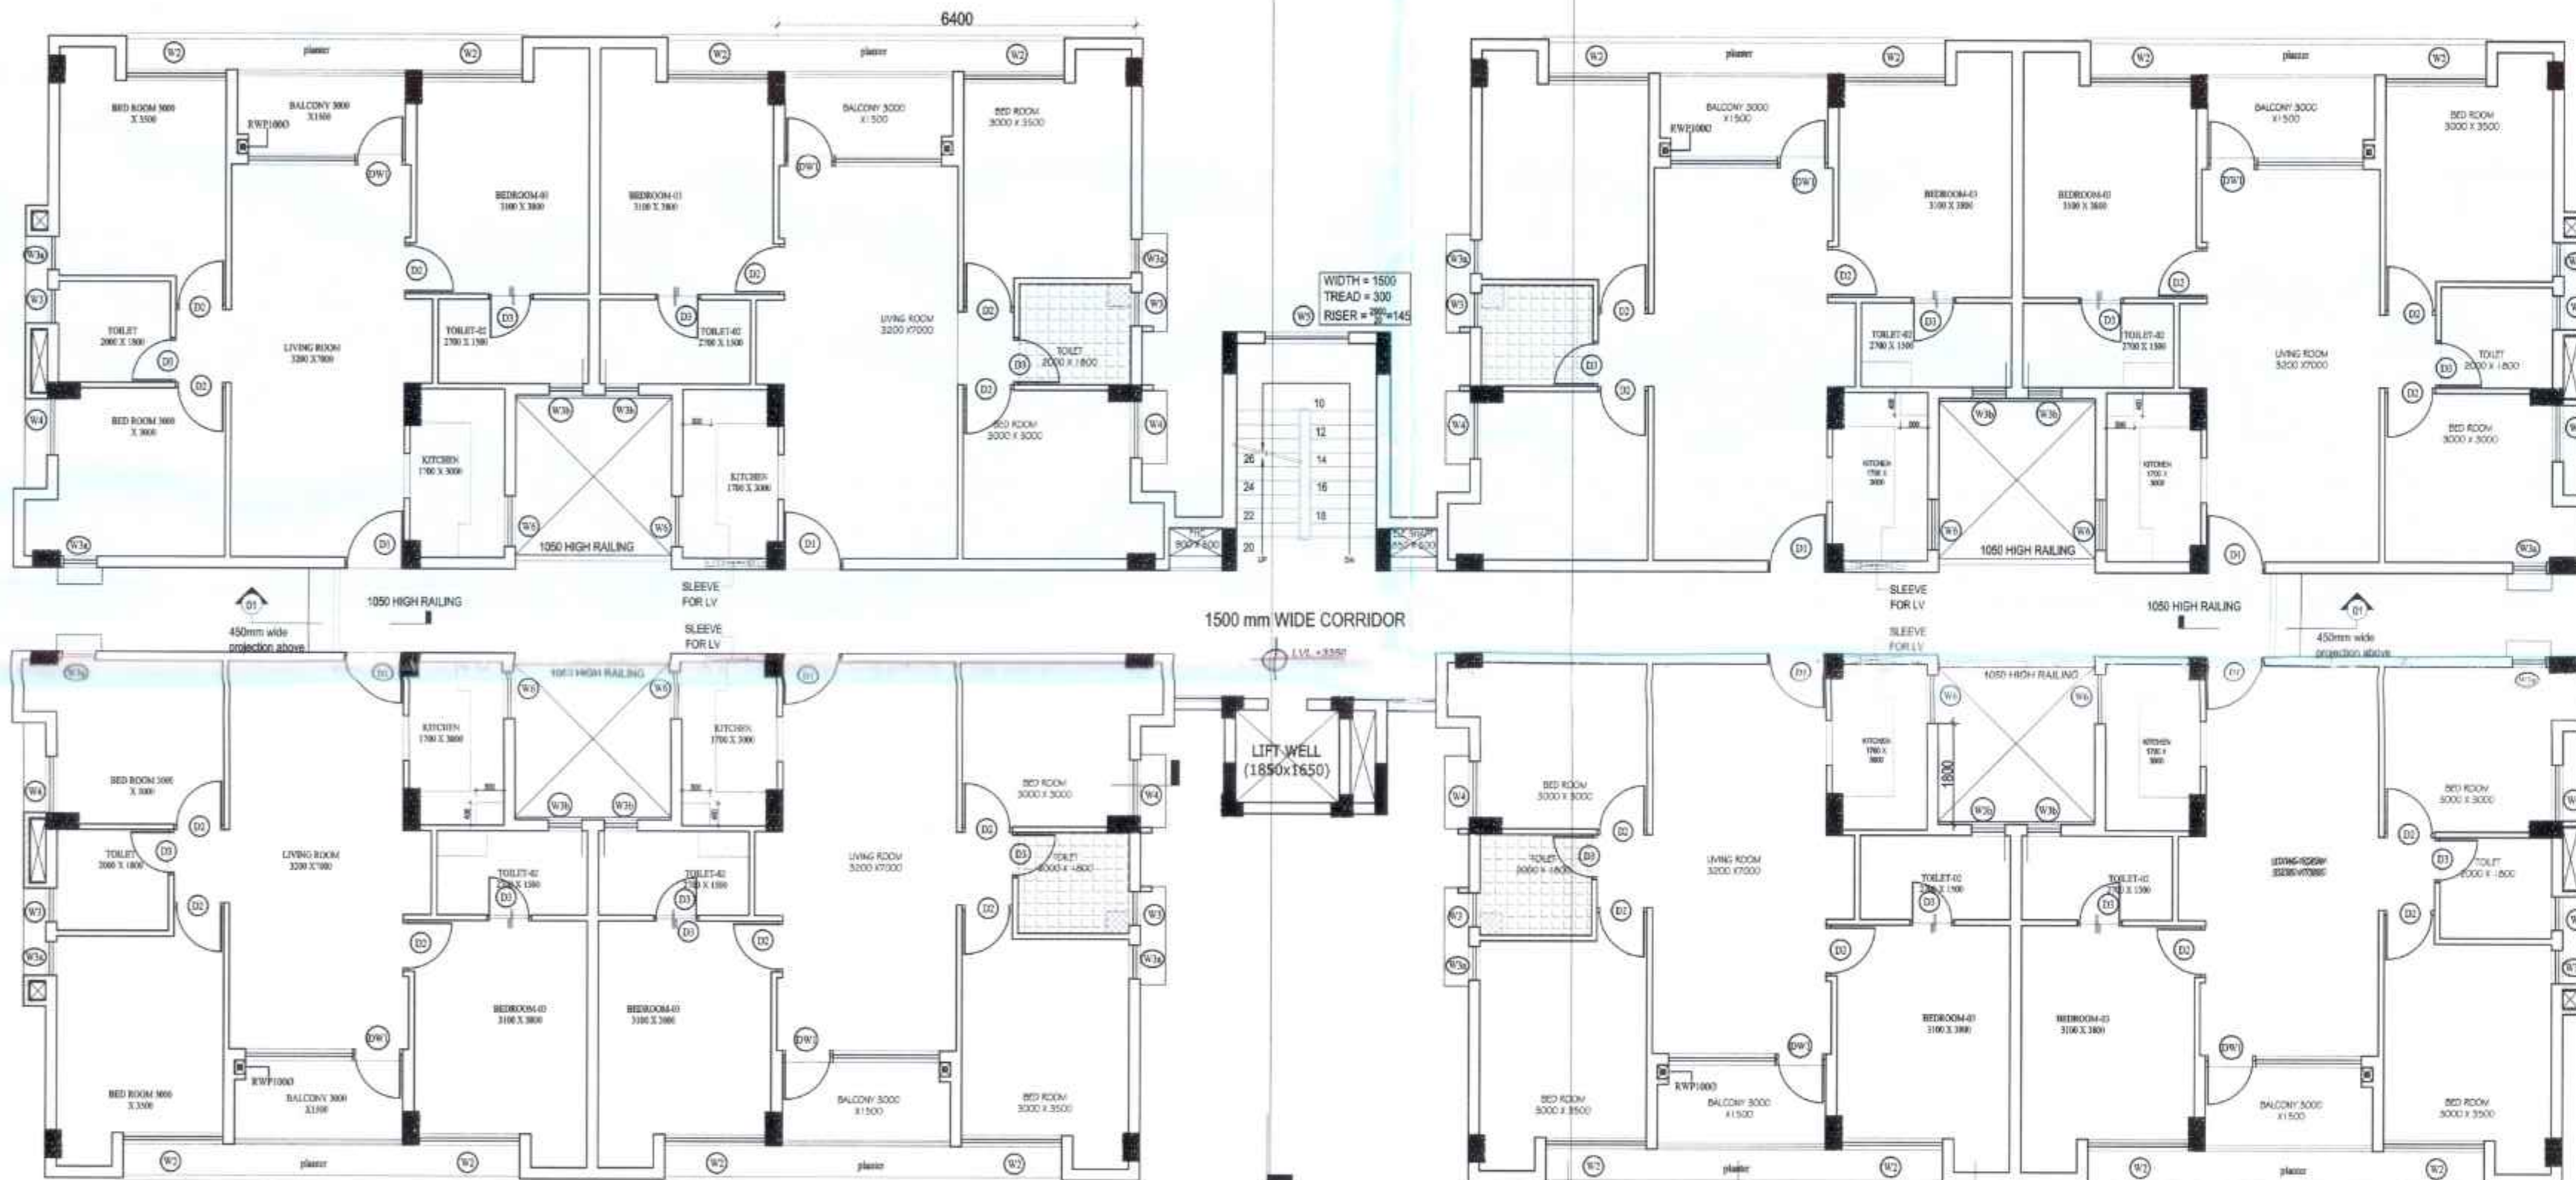


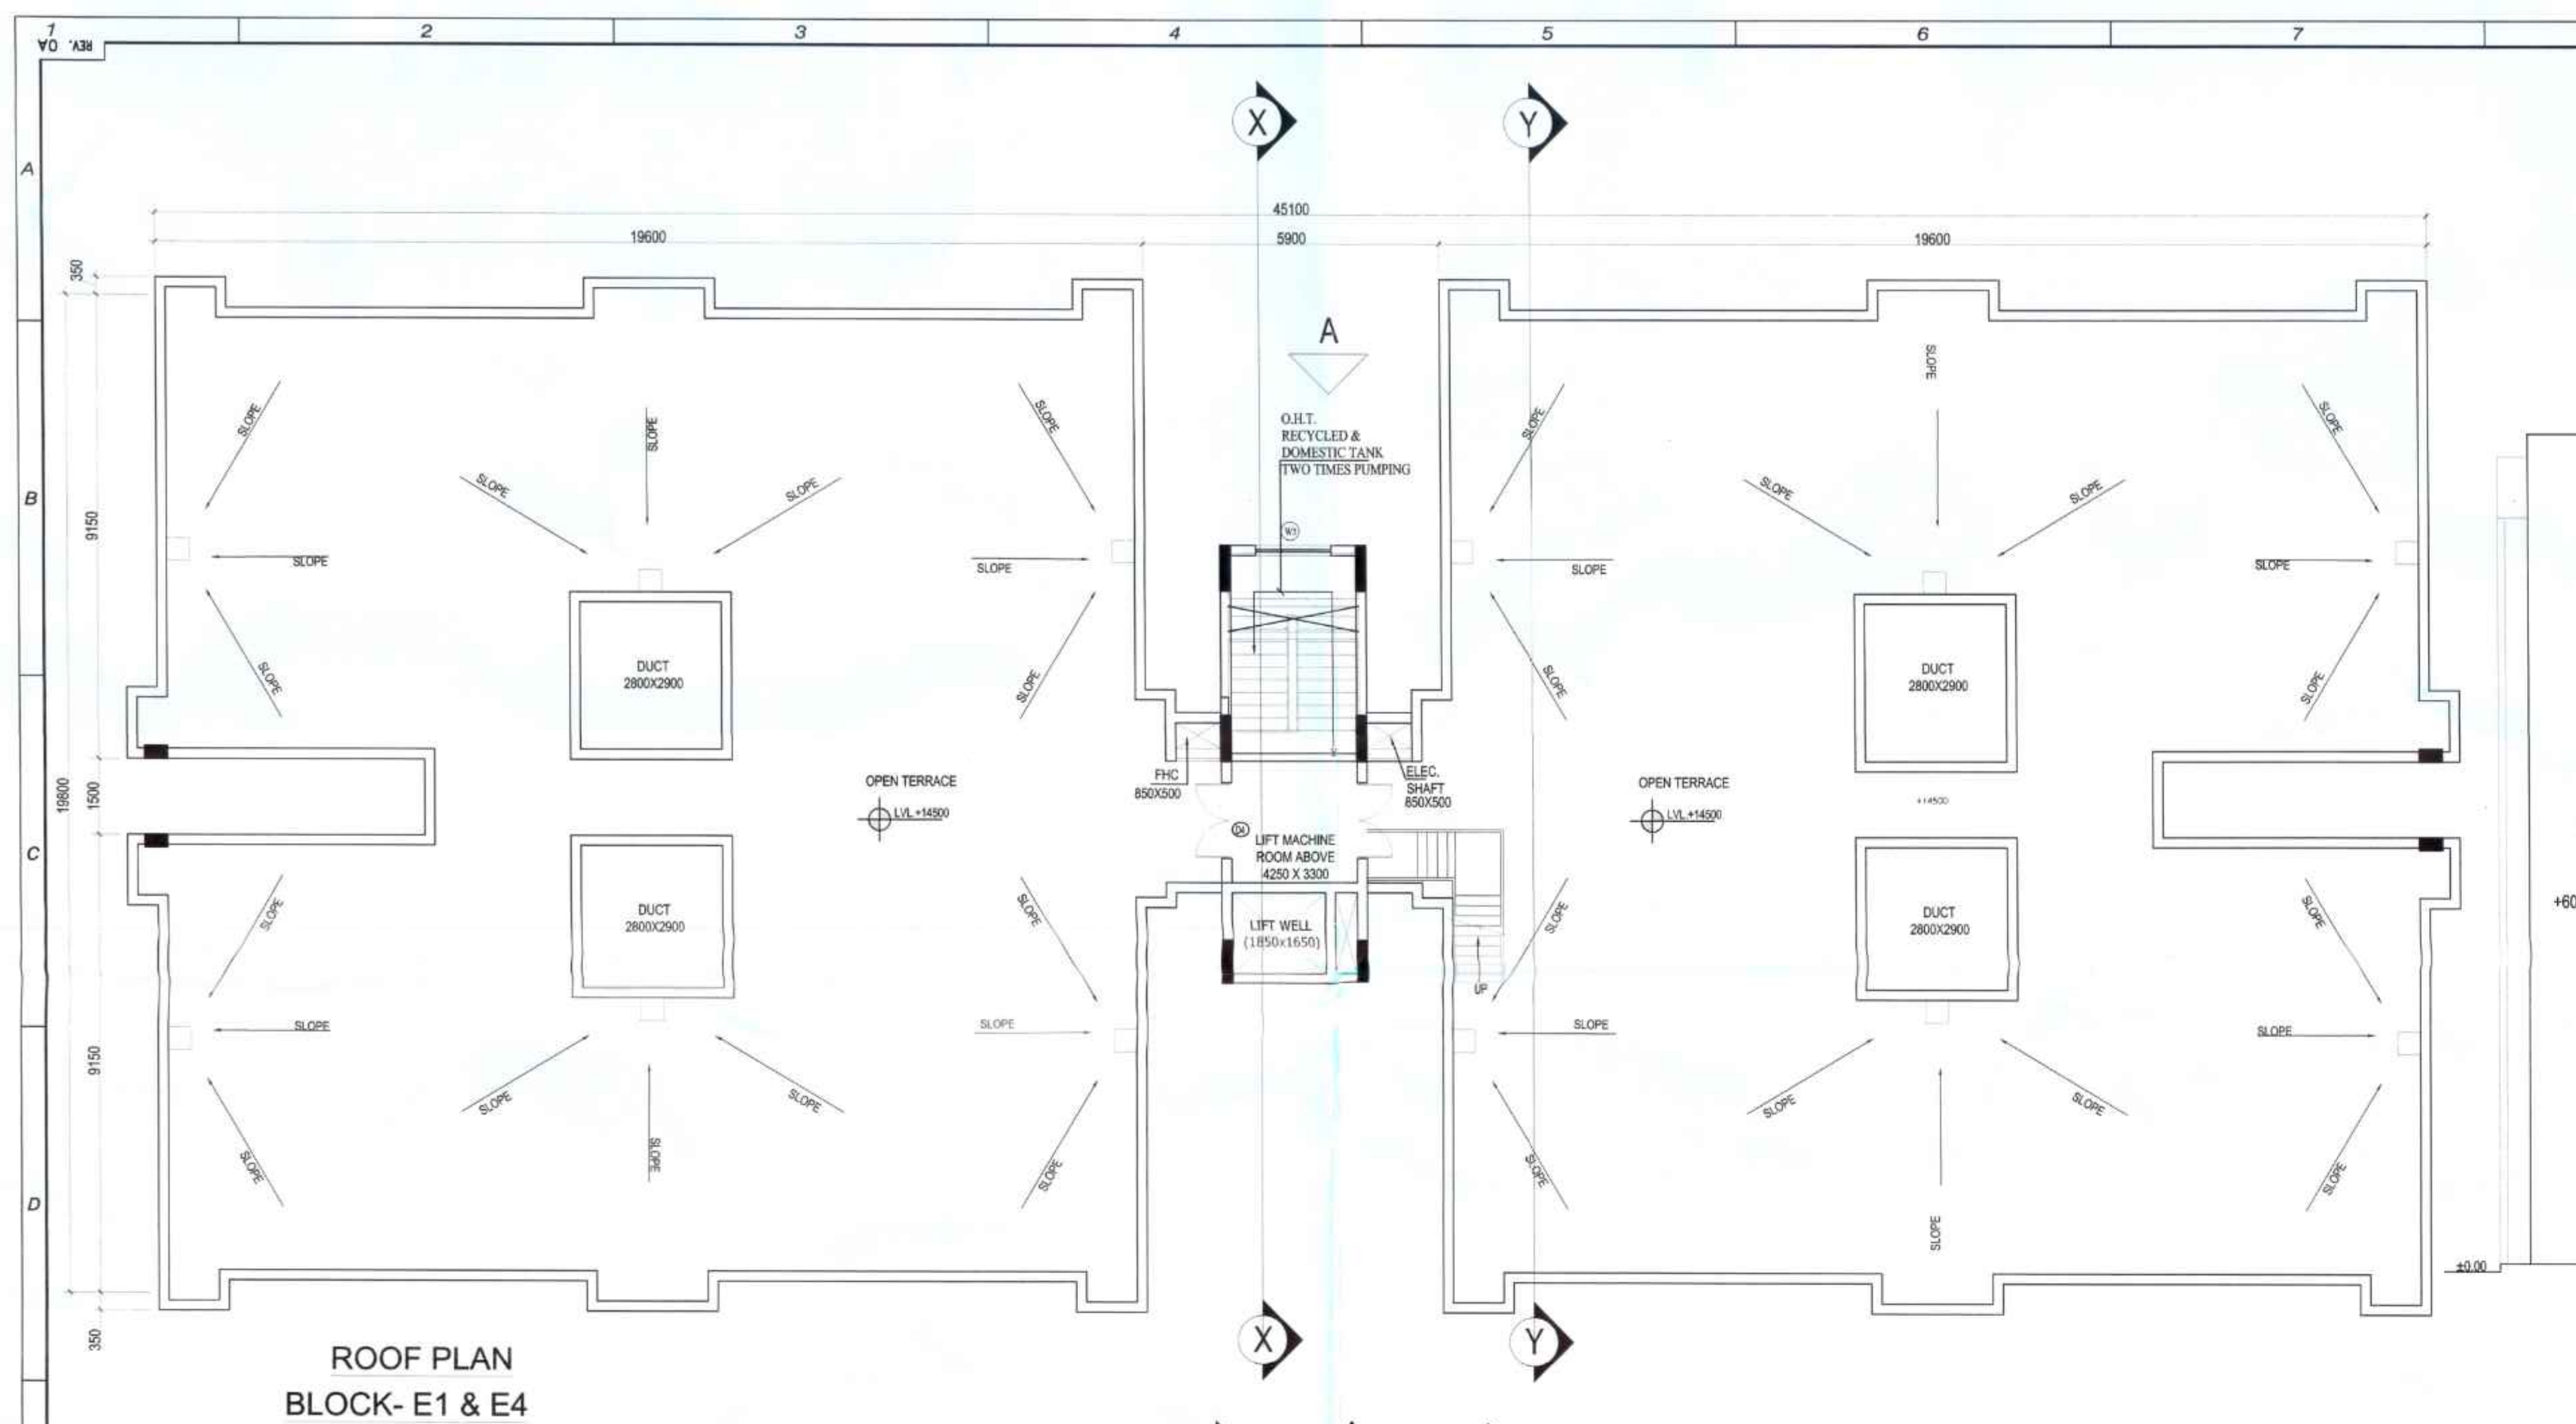


SECTION X-X

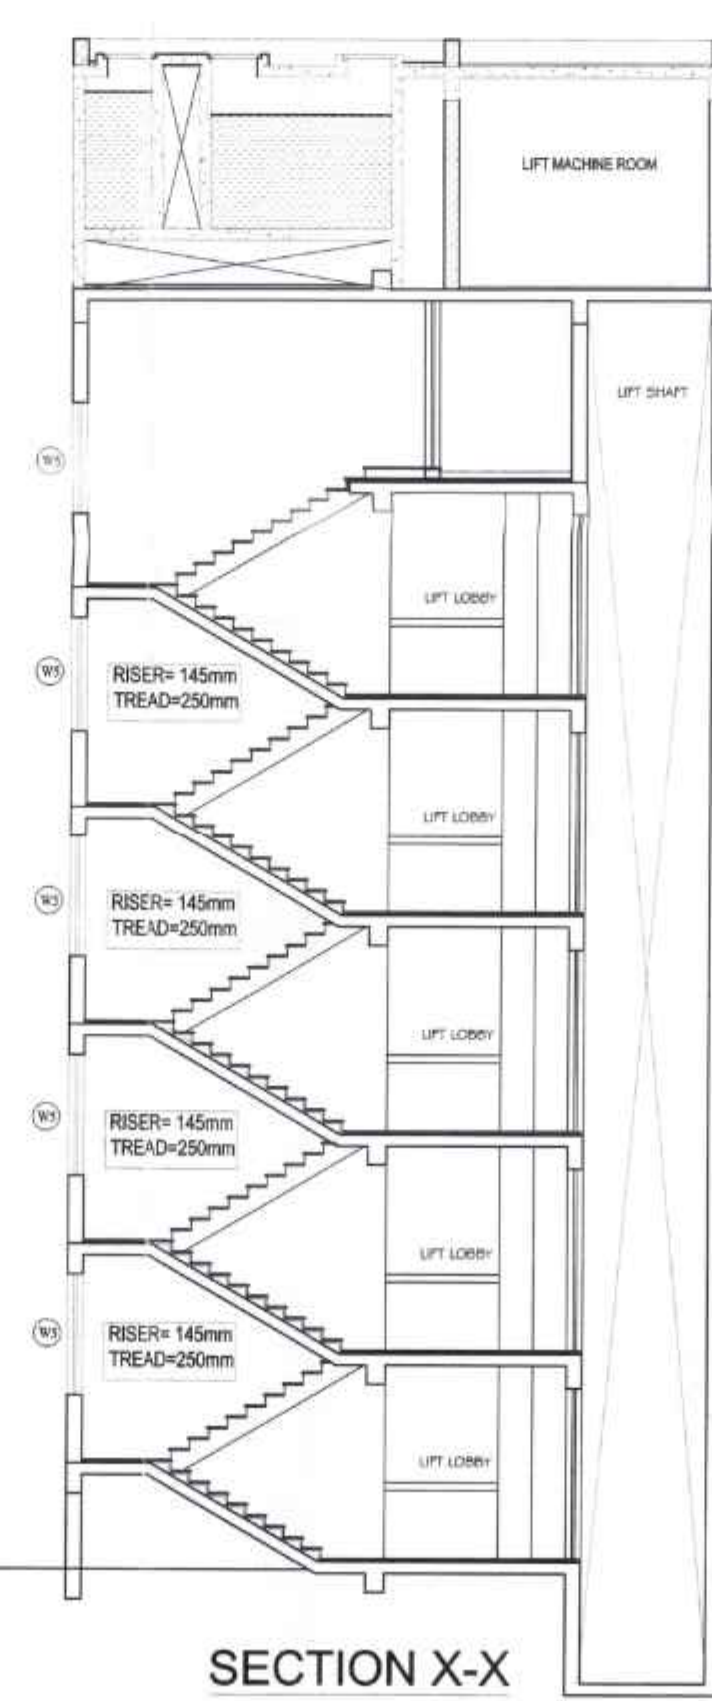

SECTION Y-Y

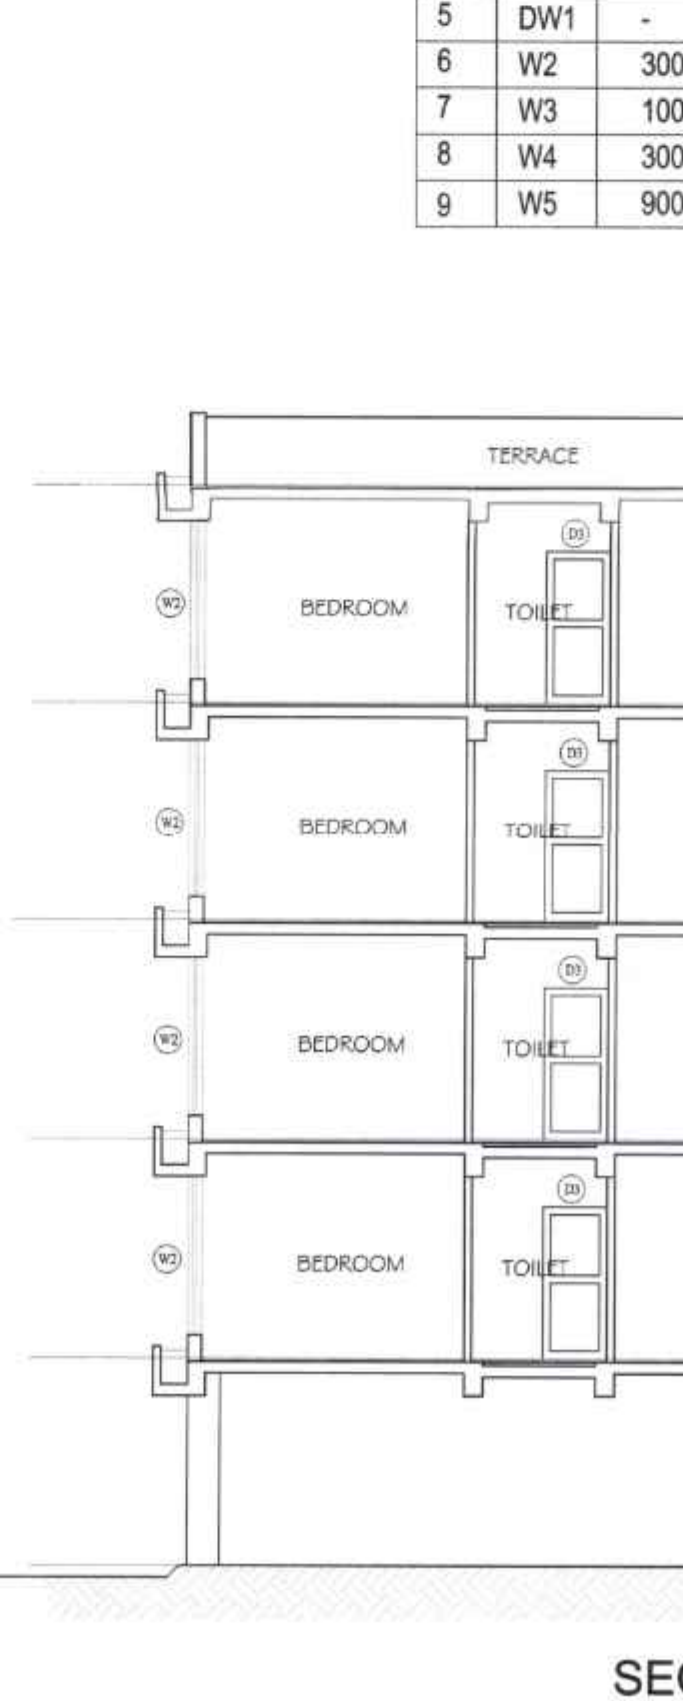

DOOR WINDOW / SCHEDULE			
S. No.	NAME	SILL LVL/LINTEL LVL.	SIZE OF OPENING (W X H)
1	D	2100	1200 X 2100
2	D1	2100	1050 X 2100
3	D2	2100	900 X 2100
4	D3	2100	850 X 2100
5	DW1	2400	3000 X 2400
6	W2	300	2400
7	W3	1000	2400
8	W4	300	2400
9	W5	900	2400

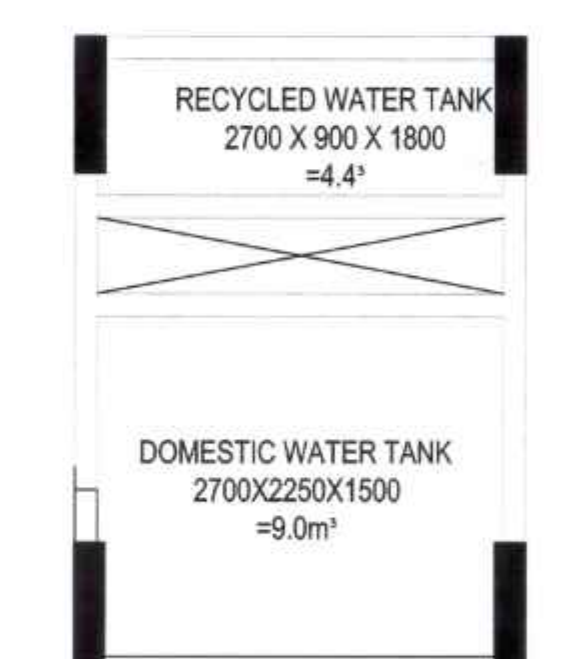

PROJECT TITLE: SWAYAMCITY, BHASA

ARCHITECTURAL DRAWING FOR
COMPLETION CERTIFICATE OF PARTIAL
COMPLETED PROJECT OF SWAYAM
CITY, BHASA.

PROPOSAL FOR COMPLETION CERTIFICATE OF BLOCK- E1, E4
AT MOUZA- BHASA, J.L.-20, LR. KHATAN NO.- 2379, 2390,
3026, 3055, 4390,4653, R.S. DAG NO.- 218,219,224,225,226,
227,228, 229,230,231,232,233,234,235,236,238,239,240,241,242,266,269,
270,271,272,273,274,275,276,277,278,279,280,281,282,283,284,301,302,
305,409
L.R. DAG. NO.- 223,224,229,230,231,232,233,234,235,236,237,
238,239,240,241,243,244,245,246,247,271,274,275,276,277,
278,279,280,281,282,283,284,285,286,287,288,289,307,308,311,423
DIST- 24 SOUTH PARGANAS, UNDER BISHNUPUR -1 GRAM
PANCHAYAT PREVIOUSLY SANCTIONED WIDE MEMO NO.
-1350/ZP/Engg/BP/22, DATED - 31.01.2022.

NOTES:
1. ALL DIMENSIONS ARE IN MM. UNLESS OTHERWISE NOTED.
2. ALL EXTERNAL AND INTERNAL BRICKWORKS ARE 200,250,270 MM. & 75,125,140
MM. RESPECTIVELY.
3. PROJECTION OF CHAJIA & CORNICE IS 450 MM.
4. DEPTH OF SEAM-UNDERGROUND WATER RESERVOIR SHALL NOT EXCEED THE DEPTH
OF FOUNDATION.
5. ALL OTHER SPECIFICATION AS PER IS CODE OR N.B.C.
6. SCALE USED: 1/700,1/100,1/50,1/25 etc.

☐ : APPLIED FOR COMPLETION CERTIFICATE
☐ : UNDER CONSTRUCTION STRUCTURE

AREA STATEMENT:-
(COMPLETED AND APPLIED FOR CC FOR BLOCK E1, E4):
THE TOTAL BUILT UP AREA APPLIED FOR CC BLOCK E1:
= 3,692.13 sqm. = 39,741.718 sq.ft.
THE TOTAL BUILT UP AREA APPLIED FOR CC BLOCK E4:
= 3,692.13 sqm. = 39,741.718 sq.ft.

MAXIMUM HEIGHT OF THE BUILDINGS = 14.5 m

CERTIFICATE OF ARCHITECT

THIS IS TO CERTIFY THAT THE BUILDING PLAN HAS BEEN DRAWN UP AS
PER PROVISION OF THE SOUTH 24 P.S. ZILA PARSHAD BYE LAWS,
2005. THE SITE CONDITION INCLUDING THE WIDTH OF THE ABUTTING
ROAD/COMMON PASSAGE CONFORMS WITH THE PLAN & THE SITE IS A
BUILDABLE SITE & NOT A TANK OR TANK FILLED LAND.
I ALSO CERTIFY THAT THE ARCHITECTURAL DRAWING FOR CC AT
MOUZA- BHASA, J.L.-20, LR. KHATAN NO.- 2379, 2390, 3026, 3055,
4390,4653, R.S. DAG NO.-218,219,224,225,226,227,228,229,230,231,
232,233,234,235,236,238,239,240,241,242,266,269,270,271,272,273,274,
275,276,277,278,279,280,281,282,283,284,301,302,305,409
L.R. DAG. NO.- 223,224,229,230,231,232,233,234,235,236,237,238,239,
240,241,243,244,245,246,247,271,274,275,276,277,278,279,280,281,282,
283,284,285,286,287,288,289,307,308,311,423
P.S. - BISHNUPUR -1 DIST- 24 SOUTH PARGANAS, UNDER
BISHNUPUR -1 GRAM PANCHAYAT PREVIOUSLY SANCTIONED WIDE MEMO
NO.-1350/ZP/Engg/BP/22, DATED - 31.01.2022 HAVE BEEN
PREPARED BY ME COMPLYING WITH THE PROVISIONS OF THE NATIONAL
BUILDING NO SUCH WRONG AND INCORRECT INFORMATION HAS BEEN
FURNISHED BY ME INCLUDING AREA CALCULATION CHARTS IN THIS
DRAWINGS AND NO VIOLATION OF THE PROVISIONS OF THESE RULES
WILL BE FOUND IN ANY OF THE DRAWINGS AND DOCUMENTS, SUBMITTED
TO THE SANCTIONING AUTHORITY FOR OBTAINING SANCTIONS.

INDRANIL BASU
Registered Architect
Reg. No. C- 01151082

CERTIFICATE OF ENGINEER

CERTIFY THAT THE STRUCTURAL DRAWING AND DESIGN OF BOTH THE
FOUNDATION AND SUPERSTRUCTURE OF THE BUILDING/ BUILDINGS HAS
BEEN MADE CONSIDERING THE SOIL TEST REPORT (AS PER THESE RULE
AND REGULATIONS MADE UNDER THE ACT) AND ALSO CONSIDERING ALL
POSSIBLE LOADS, SEISMIC LOAD AND THE MOMENTS GENERATED BY THE
PROPOSED STRUCTURE AS PER CURRENT CODES. THE BUREAU OF
INDIAN STANDARD AND NATIONAL BUILDING CODE OF INDIA AND CERTIFY
THAT IT IS SAFE AND STABLE IN ALL RESPECT UP TO (G+IV) STORES
AND THESE PROVISIONS SHALL BE ADHERED TO DURING THE
CONSTRUCTION.

Moinak Majumdar
B.C.E., M.C.E. (Struct)
ESE-1621 of CMC
STEREORAMA/1000020
075/RUPSONWES/11-12
SIGNATURE OF ENGINEER

CERTIFIED THAT I HAVE GONE THROUGH THE RULES FOR SOUTH 24
P.S. ZILA PARSHAD BYE LAWS, 2005 AND ALSO UNDERTAKE TO
ABIDE BY THESE RULES DURING AND AFTER THE CONSTRUCTION.

SIGNATURE OF OWNER(S)
SUNITA DEB
POWER OF ATTORNEY
KALASHI COMMERCIAL PVT. LTD.
BHALER INFRASTRUCTURE PVT. LTD.
ABHIR VIKRAM PVT. LTD.

SPACE FOR OFFICIAL PURPOSE

ARCHITECT:
Rajeev Agarwal Architects
J -1963, Chittaranjan Park,
New Delhi - 110019
CONSULTANT:
Bose Construction & Consultancy
Architectural & Structural Designer
Reg. Office: Saral Bazar, Khairat More, P.O-Mednipur,
Dist- Prachi Mednipur, Pin-731101
Branch Office: 9, B.G. Road, B-Block, Flat No. 105, Howrah-43
mail id: bosc.constructionconsultancy@gmail.com

REVISIONS
DATE: 09-03-2025
SCALE: 1:700, 1:100, 1:50
DRG. NO.: SWAYAMCITY-SANC-AR-
CC-E1,E4-01
DRAWN BY: T.B.

**WITH RESPECT TO
THE MASTER PLAN**

2011-01-10
10:00 AM
10:00 AM


PARTIAL COMPLETION PLAN
604/619/REV/PC/CMR

1. There should not be any court case or any
complaint from any owner in respect of the
said property as per plan.
2. "South 24 Parganas Zila Panchayat" will
not be liable if any dispute arises at the site

The non-connected land areas shall
not be used for any permanent or
temporary constructions / erections /
designated open air parking spaces
or any other structure. Violation of
the same will automatically revoke the
sanction / completion certificate.

[Signature]
25/11/11
ASSISTANT ENGINEER
South 24 Pgs. Z.P.


[Signature]
25/11/11
DISTRICT ENGINEER
South 24 Pgs. Z.P.

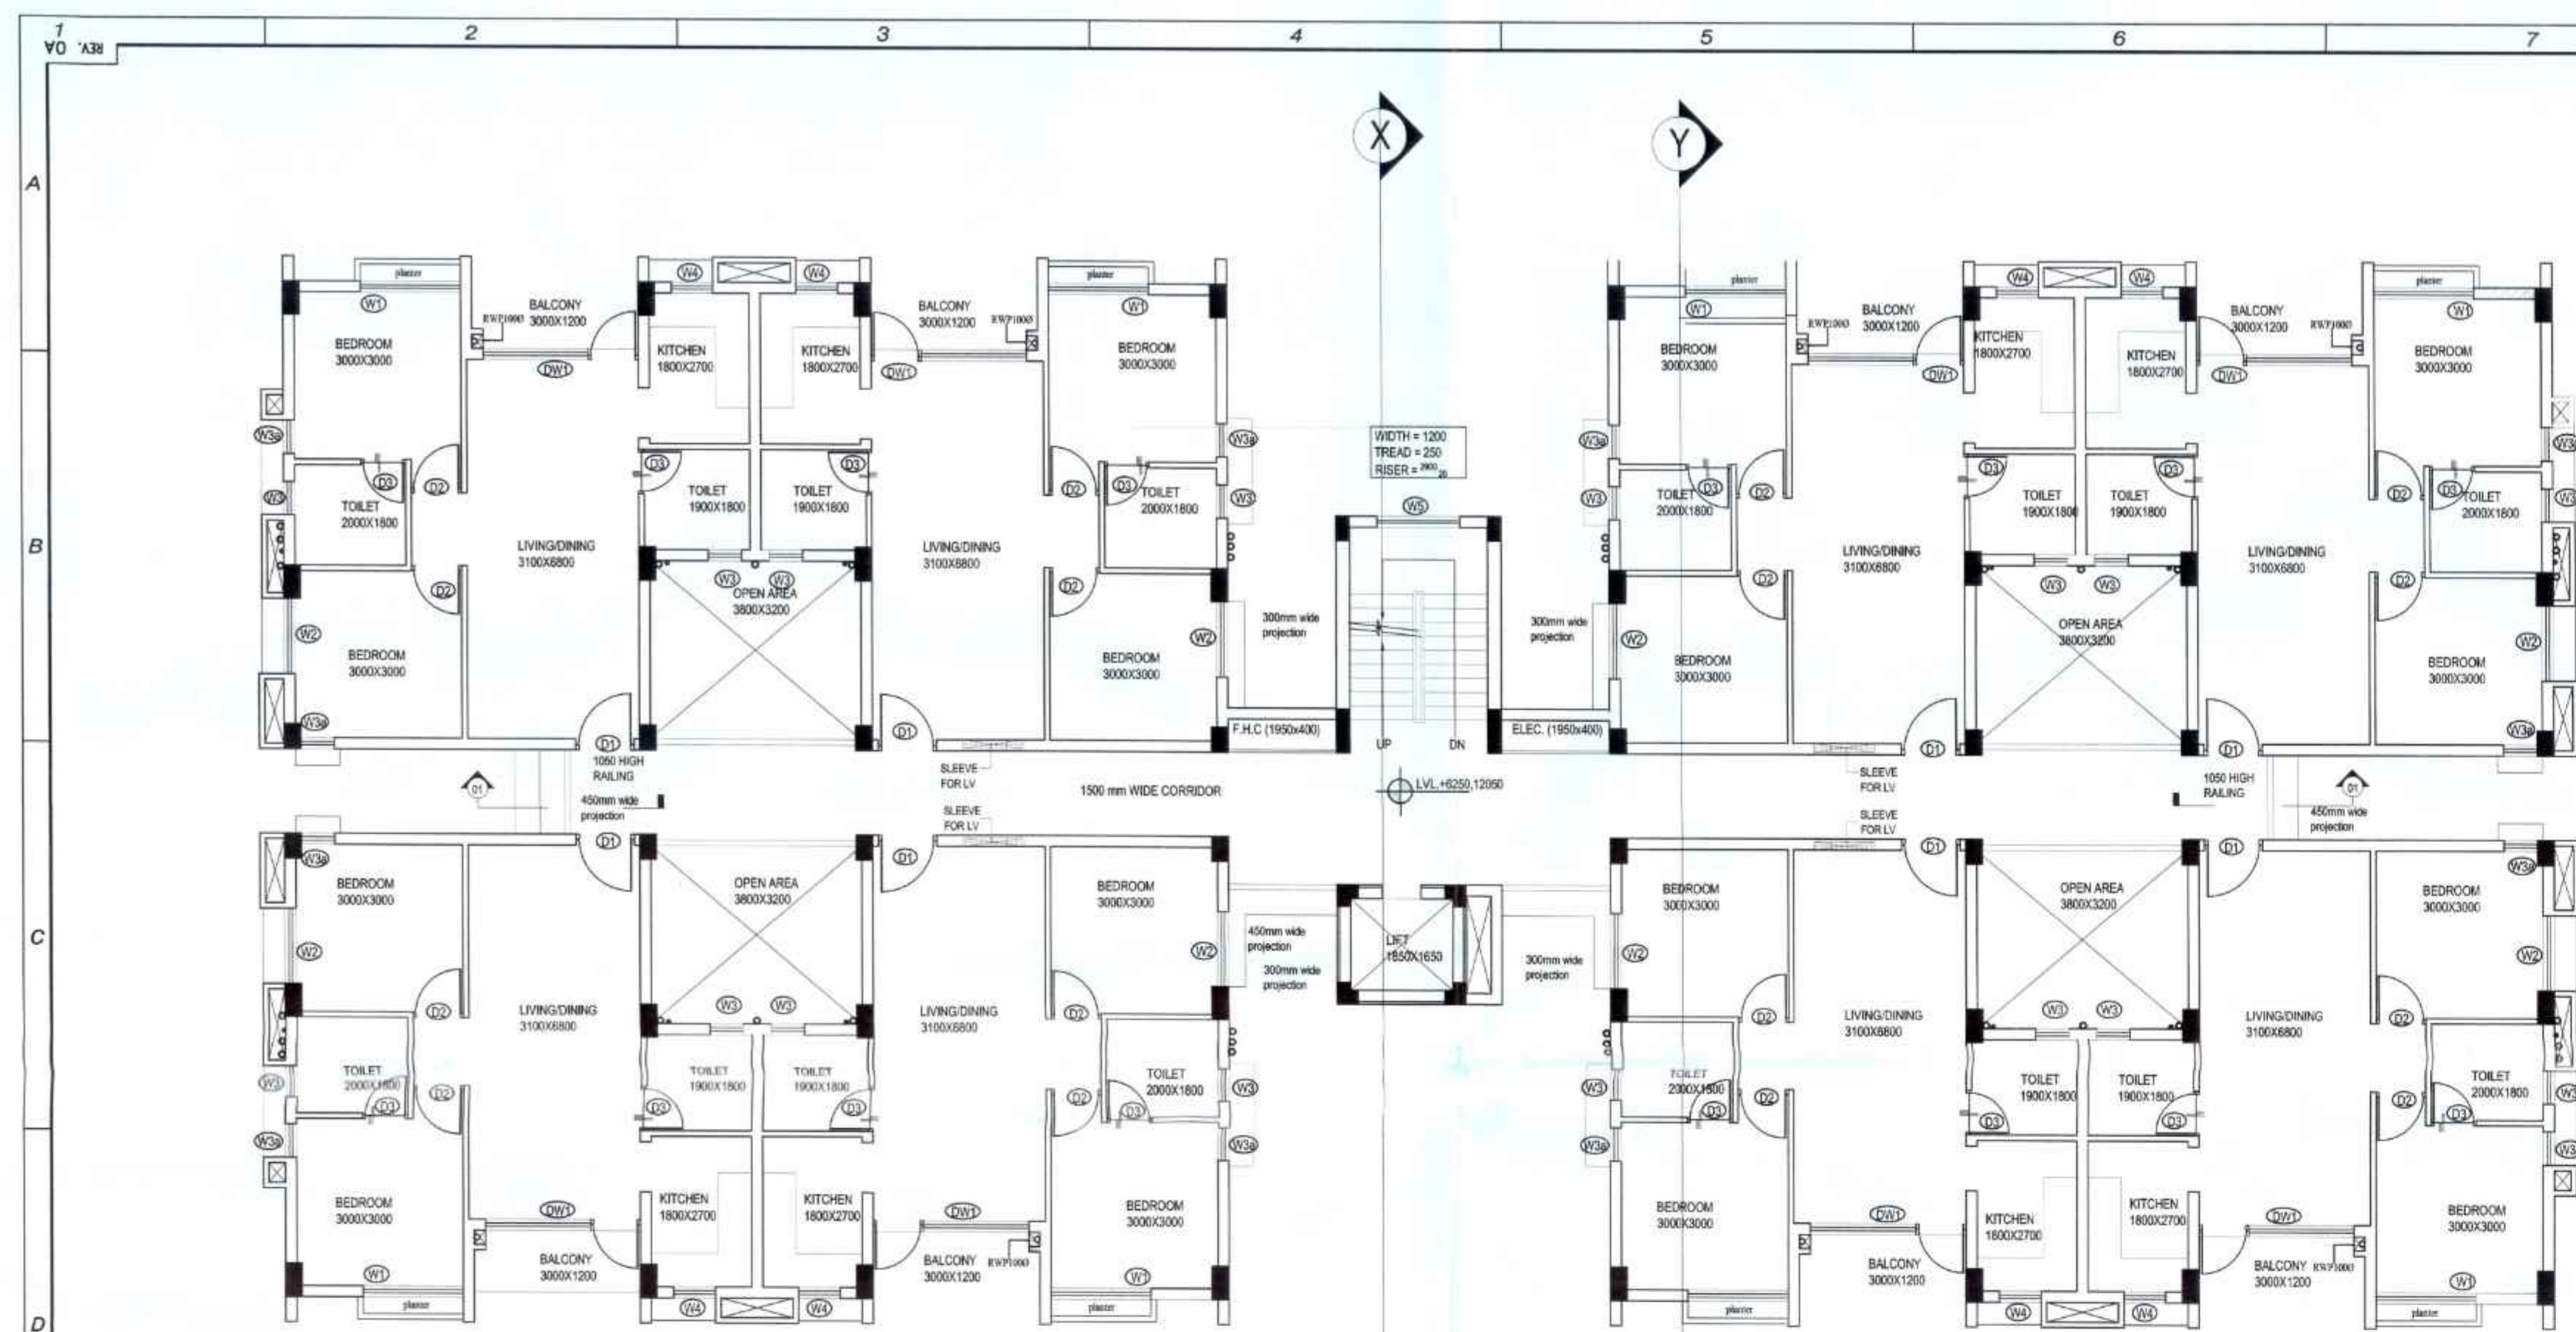


SECOND AND FOURTH FLOOR PLAN




ELEVATION A

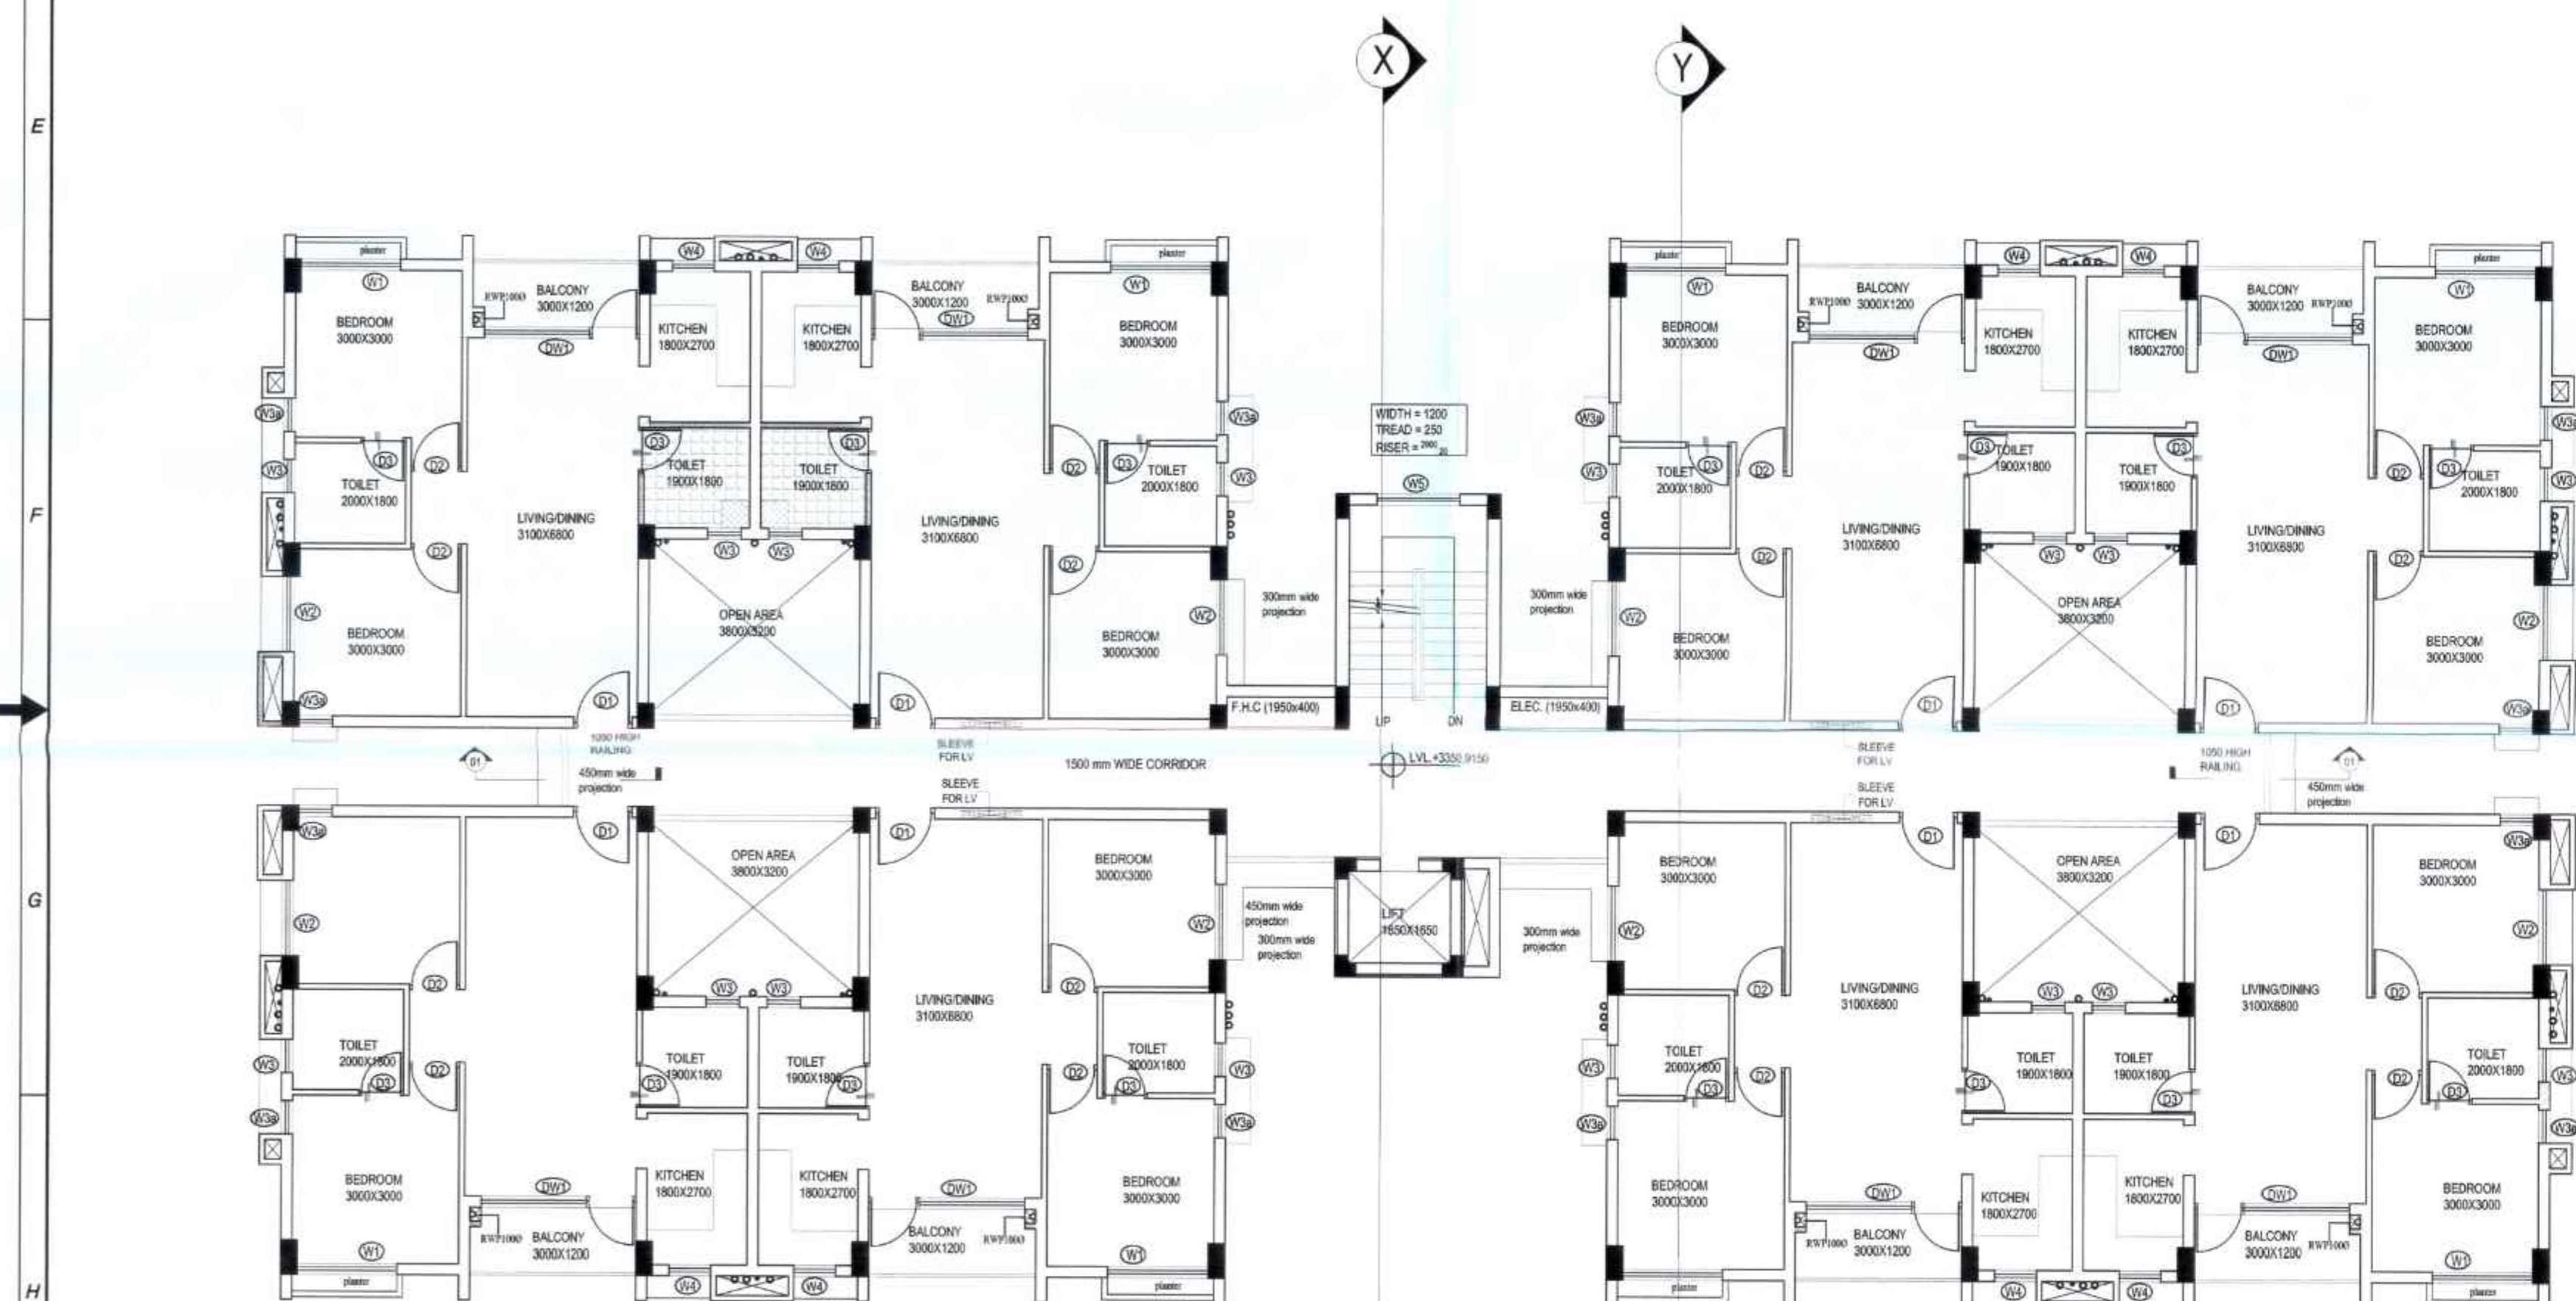


FIRST & THIRD FLOOR PLAN

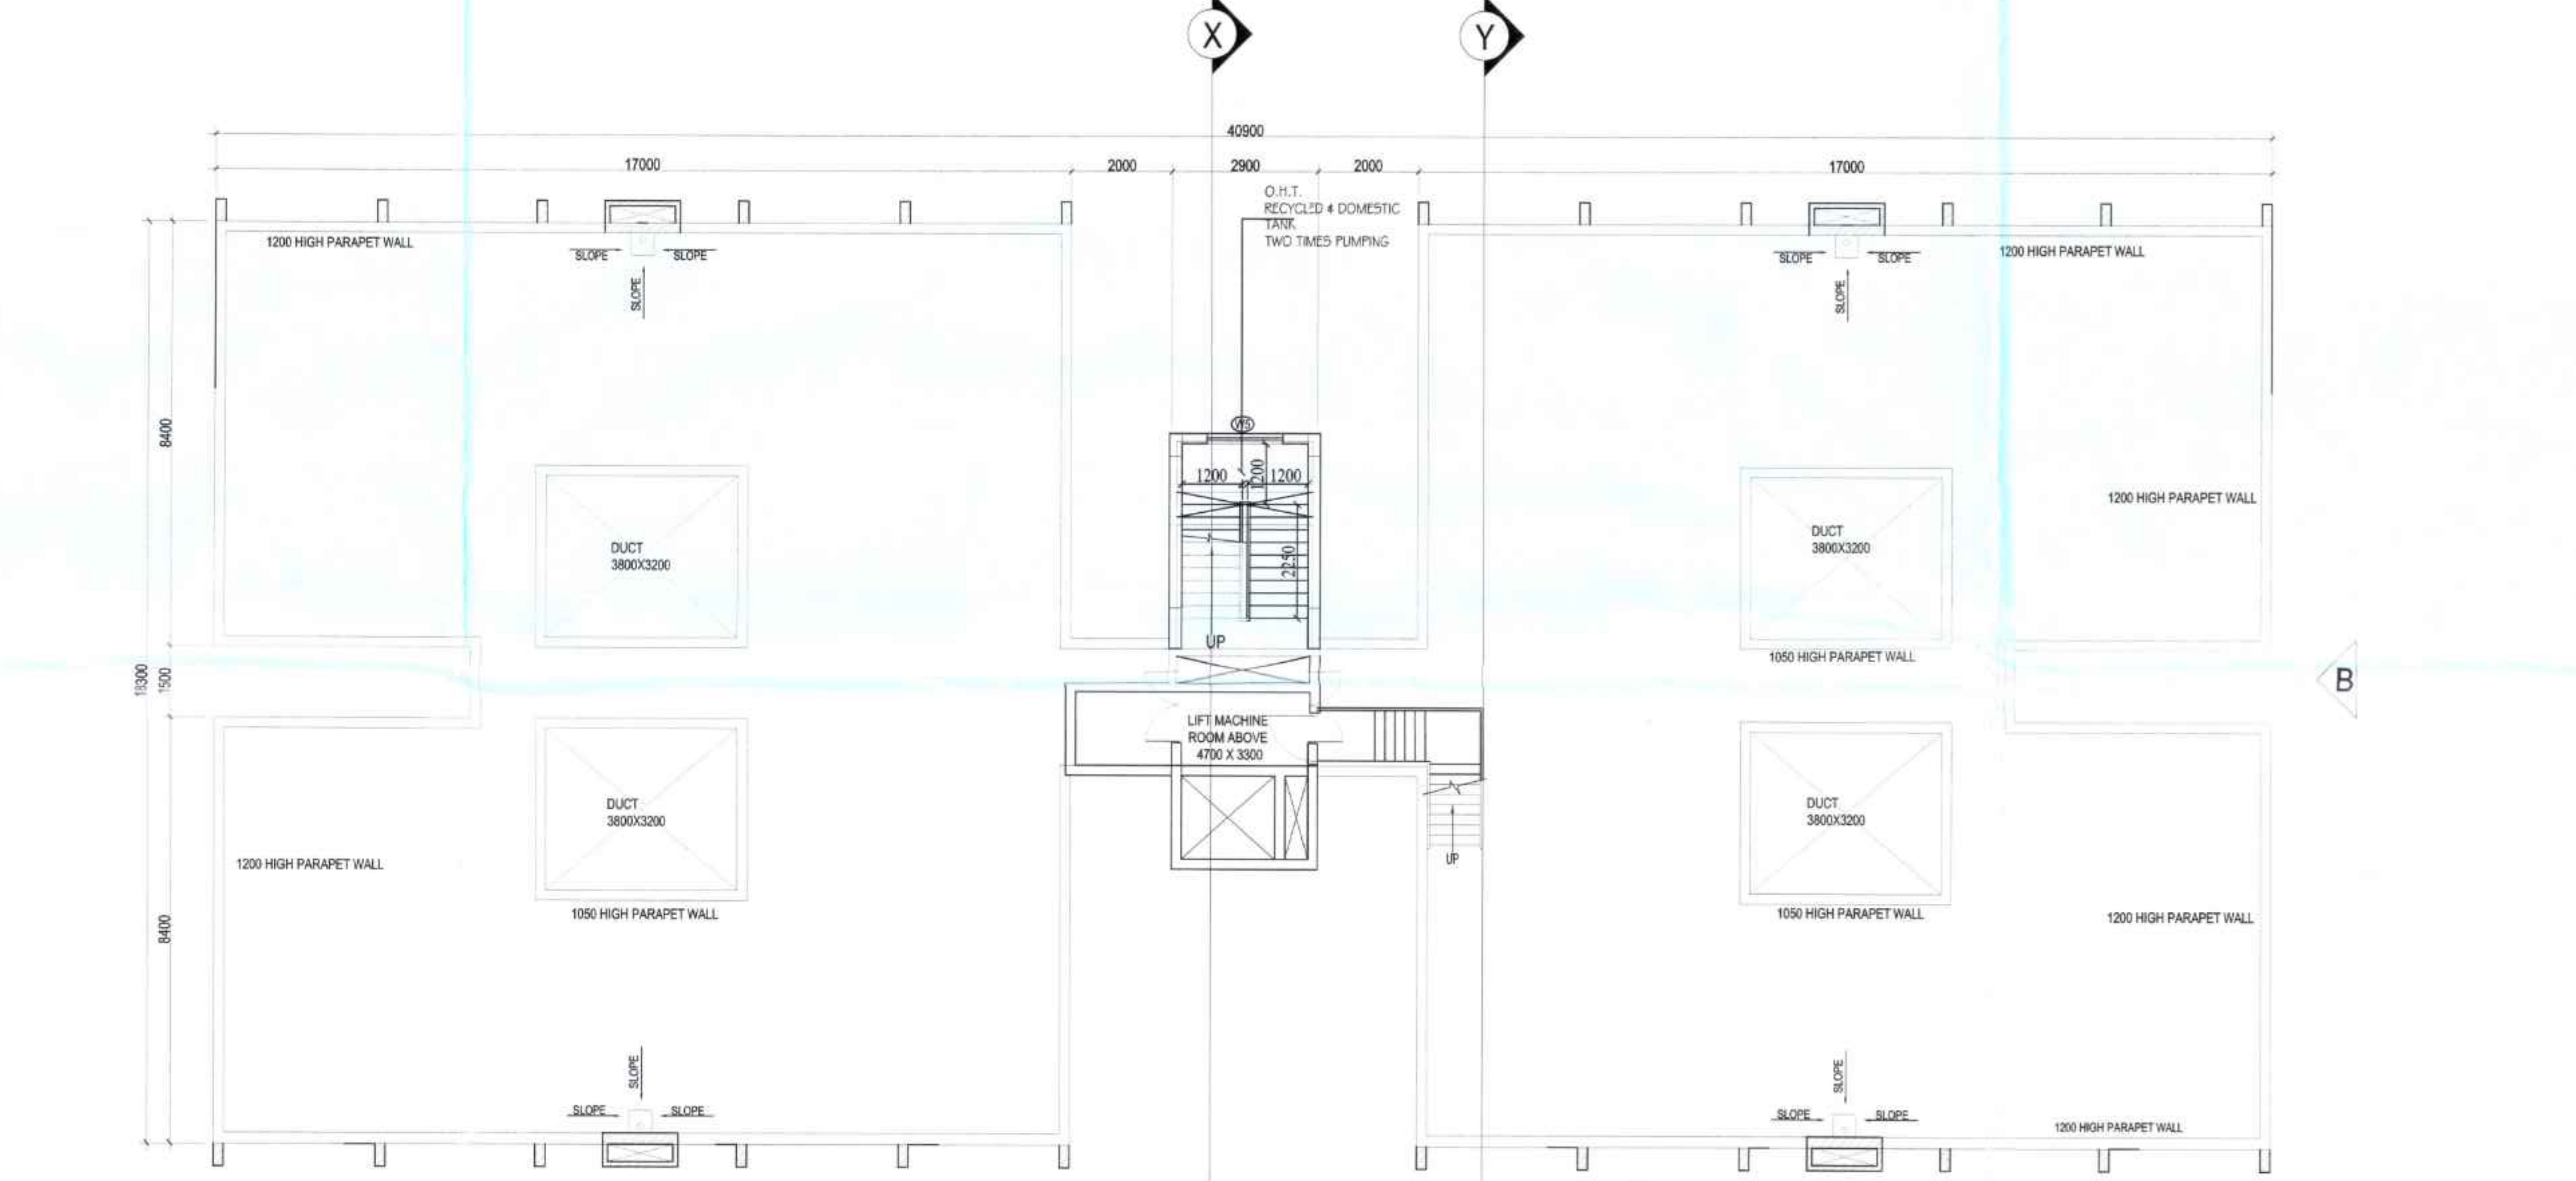


ROOF PLAN

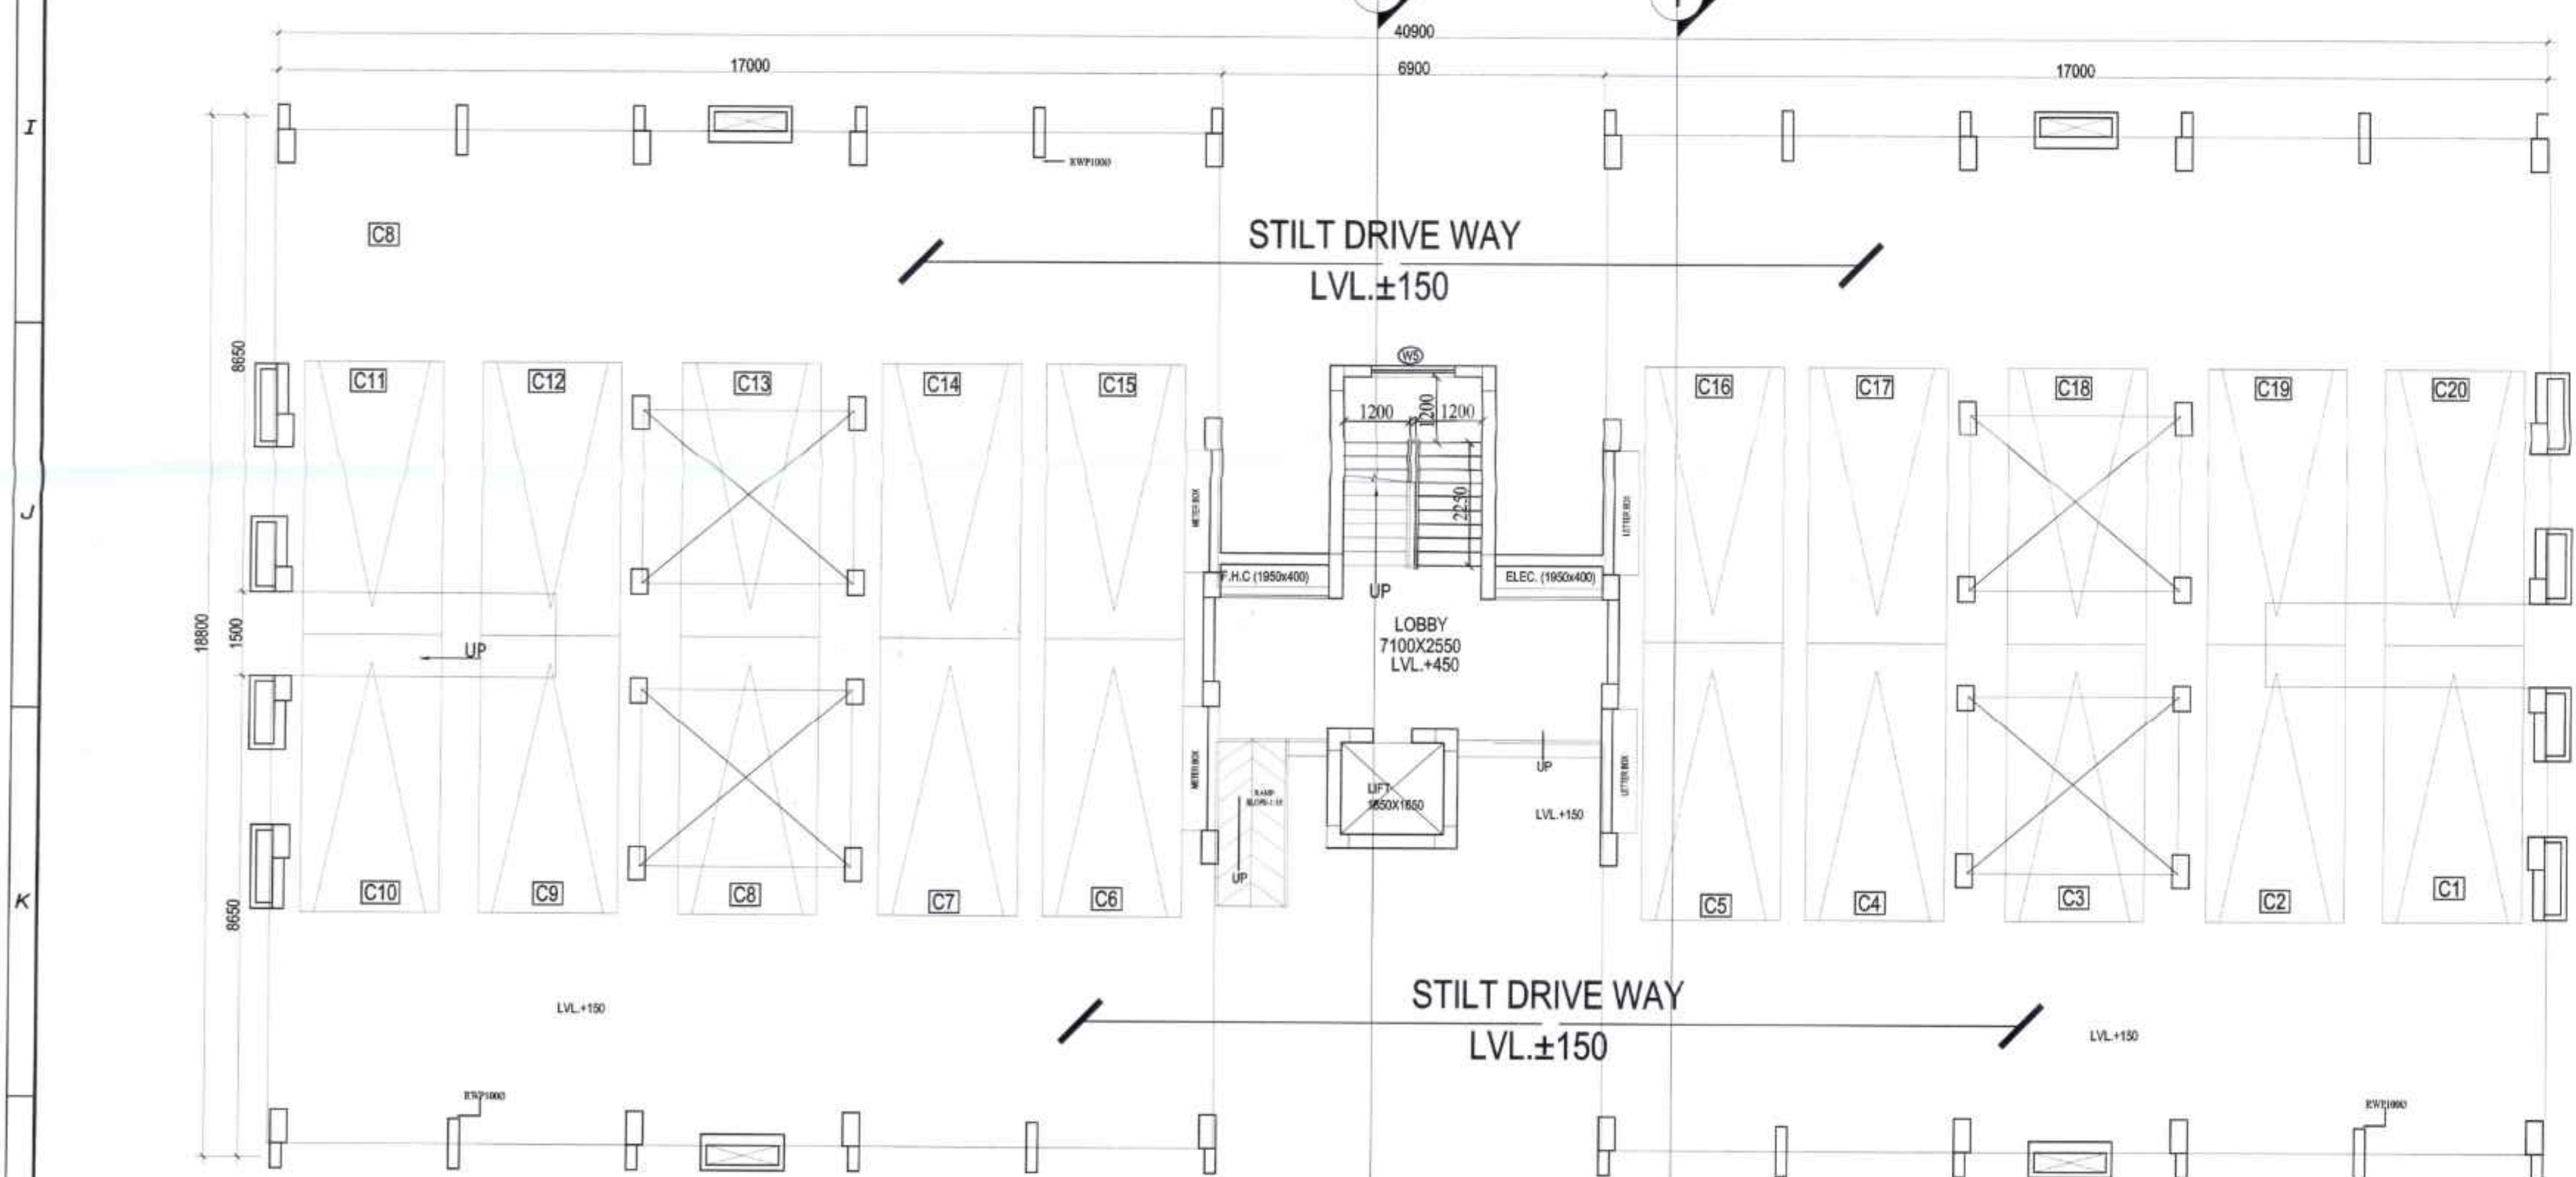

GROUND FLOOR PLAN

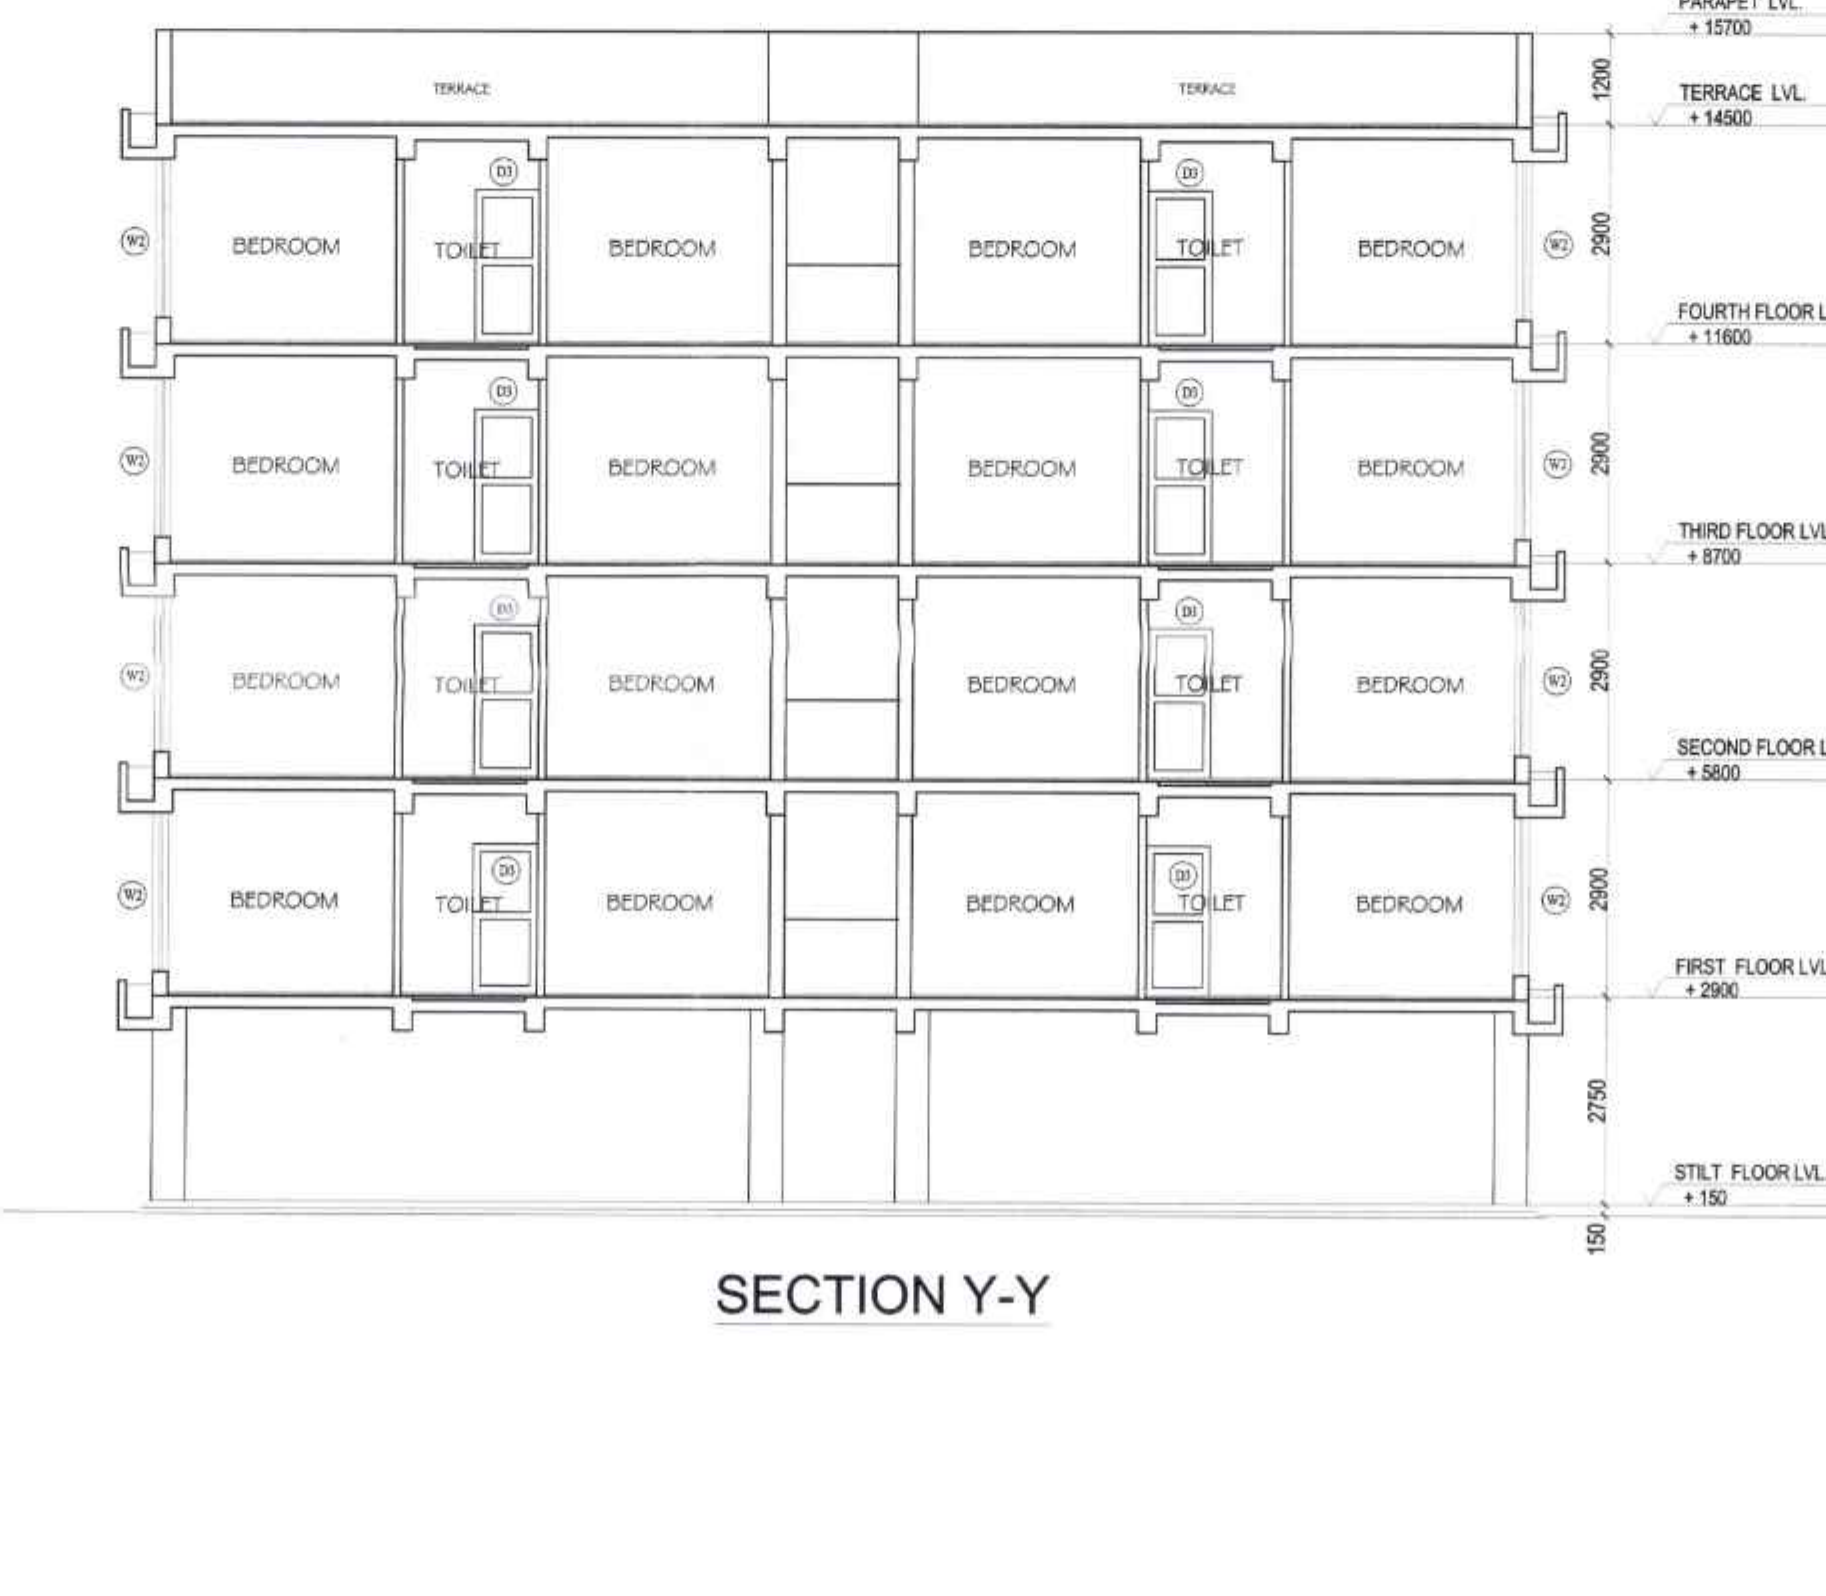

SECTION Y-Y

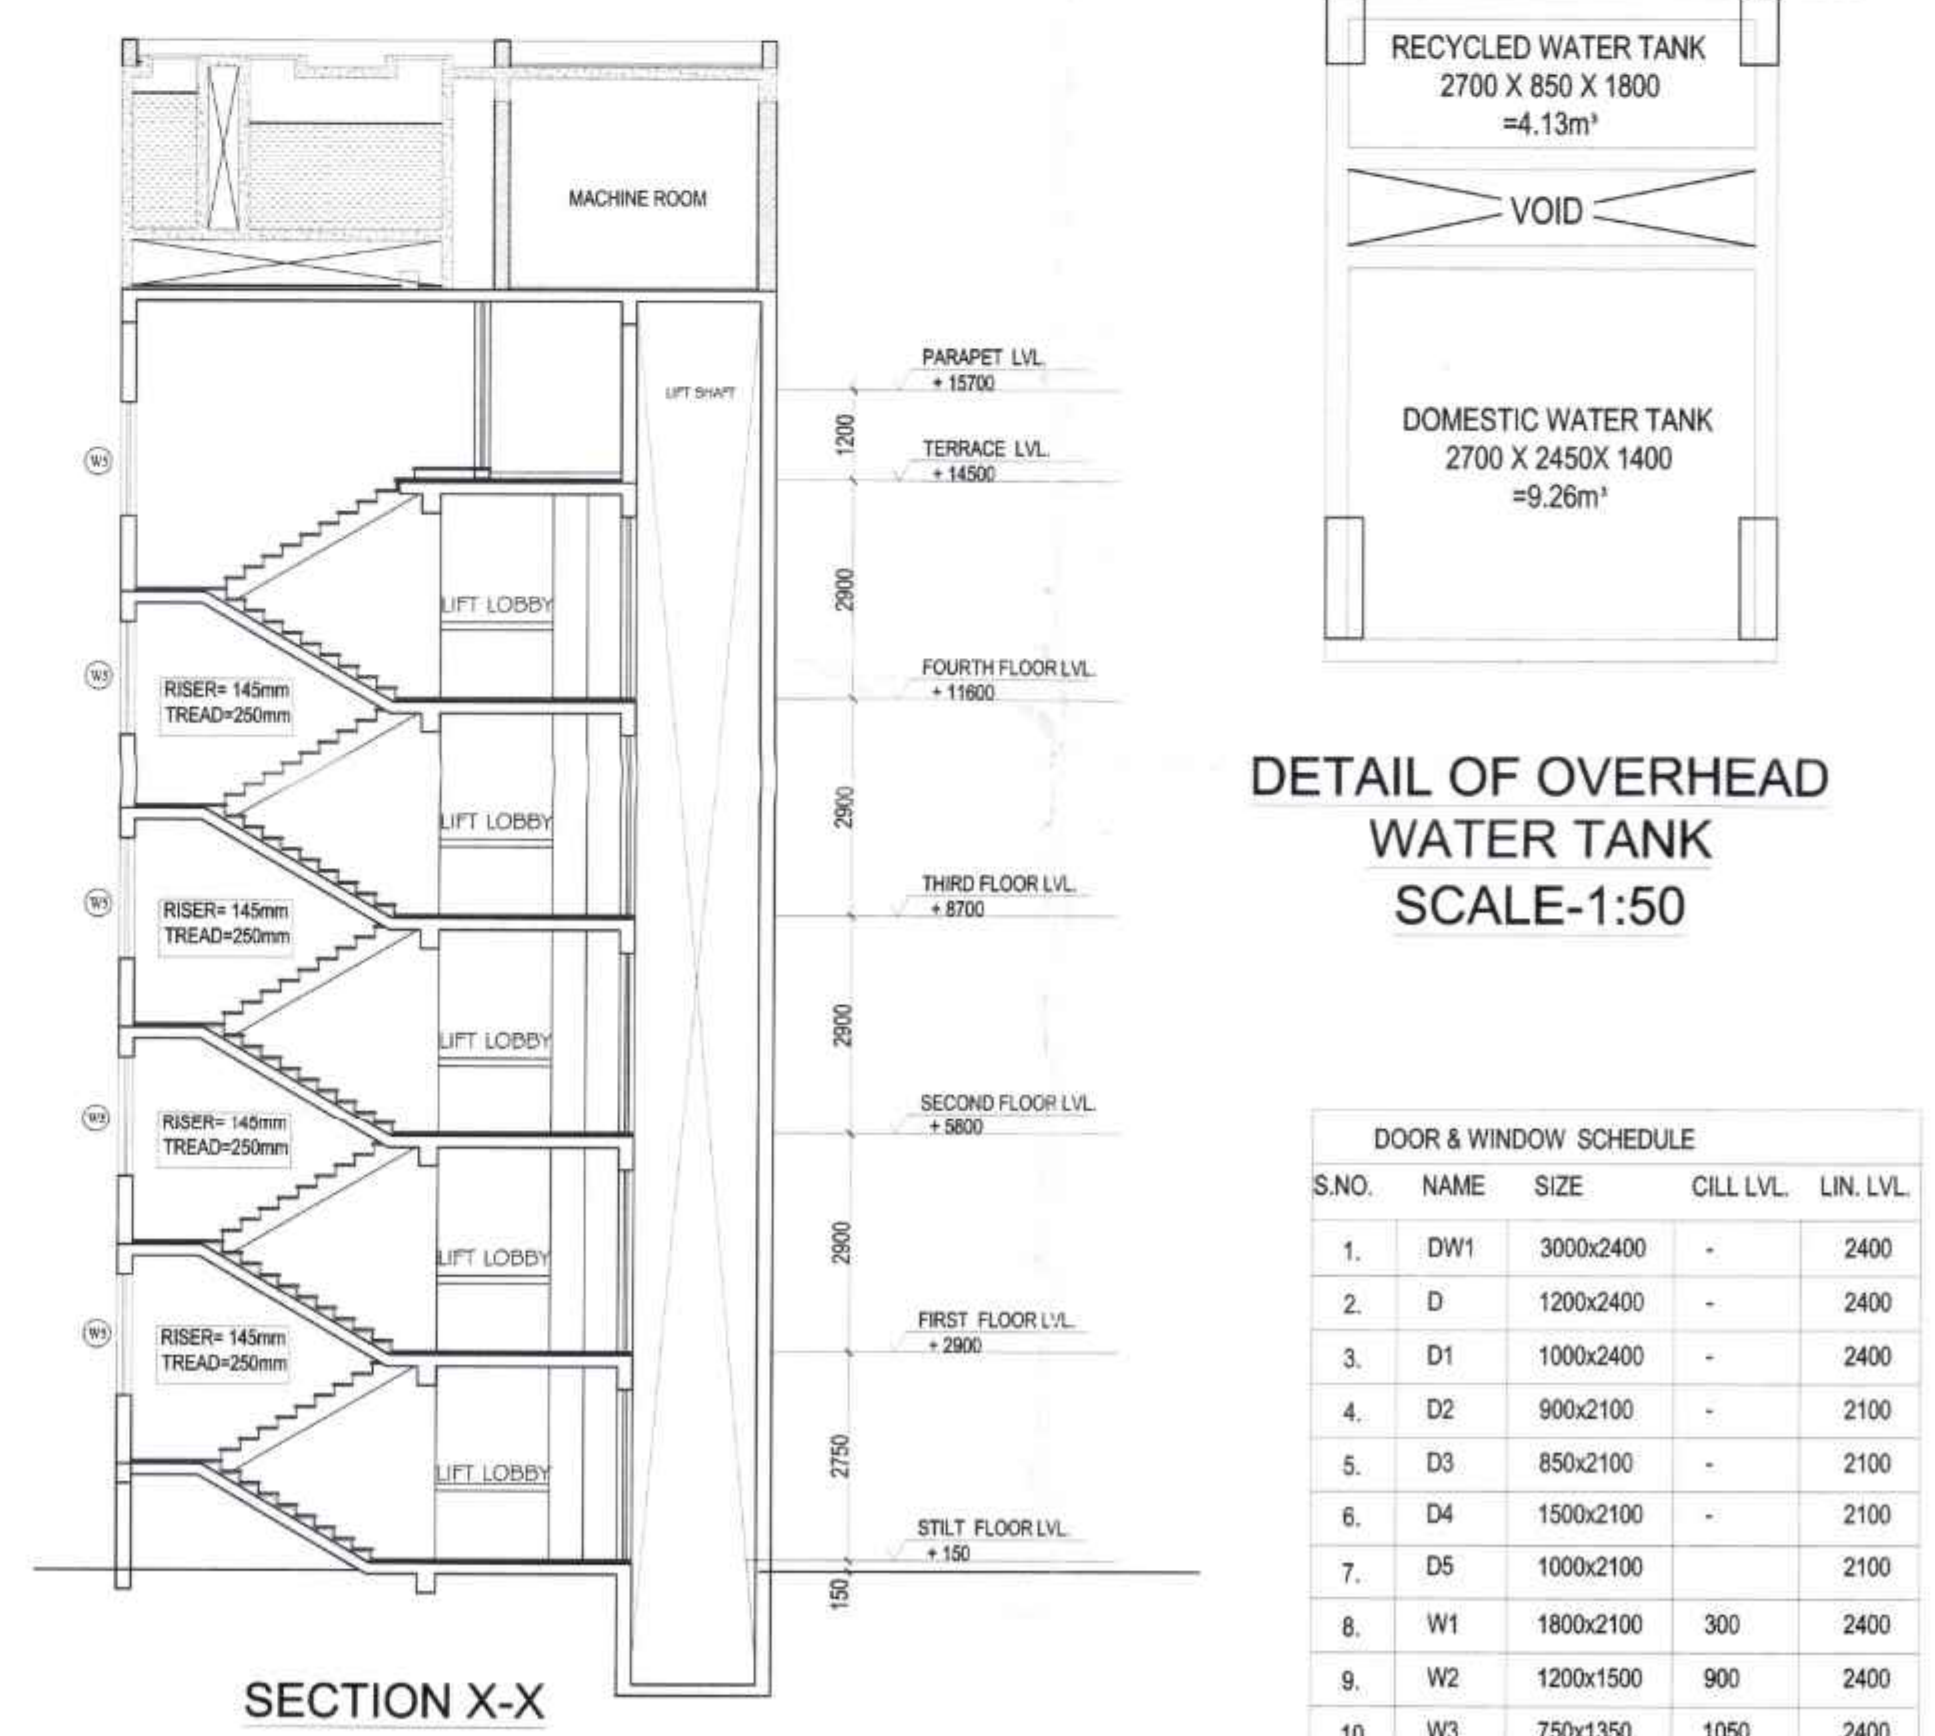

SECTION X-X

DETAIL OF OVERHEAD WATER TANK SCALE-1:50

DOOR & WINDOW SCHEDULE				
S.NO.	NAME	SIZE	QTY	UNIT
1.	DW1	3000x2400	-	2400
2.	DW2	1200x2400	-	2400
3.	D1	1000x2400	-	2400
4.	D2	900x2100	-	2100
5.	D3	850x2100	-	2100
6.	D4	1500x2100	-	2100
7.	D5	1000x2100	-	2100
8.	W1	1800x2100	300	2400
9.	W2	1200x1500	900	2400
10.	W3	750x1350	1050	2400
11.	W4	600x1200	1200	2400

PROJECT TITLE: SWAYAMCITY, BHASA

ARCHITECTURAL DRAWING FOR COMPLETION CERTIFICATE OF PARTIAL COMPLETED PROJECT OF SWAYAM CITY, BHASA.

PROPOSAL FOR COMPLETION CERTIFICATE OF BLOCK- G1, AT MOUZA- BHASA, J.L.-20, LR. KHATAN NO.- 2379, 2390, 3026, 3055, 4390,4653, R.S. DAG NO.- 218,219,224,225,226, 227,228, 229,230,231,232,233,234,235,236,238,239,240,241,242,266,269, 270,271,272,273,274,275,276,277,278,279,280,281,282,283,284,301,302, 305,409.

NOTES:
1. ALL DIMENSIONS ARE IN MM. UNLESS OTHERWISE NOTED.
2. ALL EXTERNAL AND INTERNAL BRICKWORKS ARE 200,250,270 MM. & 75,125,140 MM. RESPECTIVELY.
3. PROJECTION OF CHAJJA & CORNICE IS 450 MM.
4. DEPTH OF SEMI-UNDERGROUND WATER RESERVOIR SHALL NOT EXCEED THE DEPTH OF FOUNDATION.
5. ALL OTHER SPECIFICATION AS PER IS CODE OR N.B.C.
6. SCALE USED 1:700,1:100,1:50,1:25 etc.

APPLIED FOR COMPLETION CERTIFICATE
UNDER CONSTRUCTION STRUCTURE

AREA STATEMENT:-
(COMPLETED AND APPLIED FOR CC FOR BLOCK G1):

THE TOTAL BUILT UP AREA APPLIED FOR CC BLOCK G1:
= 2,951.89 sqm = 31,773.849 sq.ft.
MAXIMUM HEIGHT OF THE BUILDINGS = 14.5 m

CERTIFICATE OF ARCHITECT
THIS IS TO CERTIFY THAT THE BUILDING PLAN HAS BEEN DRAWN UP AS PER PROVISION OF THE SOUTH 24 PGS. ZILLA PARISHAD BYE LAWS, 2005. THE SITE CONDITION INCLUDING THE WIDTH OF THE ABUTTING ROAD/COMMON PASSAGE CONFORMS WITH THE PLAN & THE SITE IS A BUILDABLE SITE & NOT A TANK OR TANK FILLED LAND.
I ALSO CERTIFY THAT THE ARCHITECTURAL DRAWING FOR CC BLOCK G1, AT MOUZA- BHASA, J.L.-20, LR. KHATAN NO.- 2379, 2390, 3026, 3055, 4390,4653, R.S. DAG NO.- 218,219,224,225,226, 227,228, 229,230,231, 232,233,234,235,236,238,239,240,241,242,266,269,270,271,272,273,274, 275,276,277,278,279,280,281,282,283,284,301,302,305,409.
I.R. DAG. NO.- 223,224,225,226,227,228,229,230,231,232,233,234,235,236,237,238,239, 240,241,243,244,245,246,247,271,274,275,276,277,278,279,280,281,282, 283,284,285,286,287,288,289,307,308,311,423
P.S. - BISHNUPUR - DIST- 24 SOUTH PARGANAS, UNDER BISHNUPUR -1 GRAM PANCHAYAT PREVIOUSLY SANCTIONED VIDE MEMO NO.- 1350/ZP/Engg/BP/22, DATED - 31.01.2022 HAVE BEEN PREPARED BY ME COMPLYING WITH THE PROVISIONS OF THE NATIONAL BUILDING NO SUCH WRONG AND INCORRECT INFORMATION HAS BEEN FURNISHED BY ME INCLUDING AREA CALCULATION CHARTS IN THIS DRAWINGS AND NO VIOLATION OF THE PROVISIONS OF THESE RULES WILL BE FOUND IN ANY OF THE DRAWINGS AND DOCUMENTS, SUBMITTED TO THE SANCTIONING AUTHORITY FOR OBTAINING SANCTIONS.

INDRANIL BASU
Registered Architect
Reg. No. - CA/7011/11082

CERTIFICATE OF ENGINEER
CERTIFY THAT THE STRUCTURAL DRAWING AND DESIGN OF BOTH THE FOUNDATION AND SUPERSTRUCTURE OF THE BUILDING/ BUILDINGS HAS BEEN MADE CONSIDERING THE SOIL TEST REPORT (AS PER THESE RULES AND REGULATIONS MADE UNDER THE ACT) AND ALSO CONSIDERING ALL POSSIBLE LOADS, SEISMIC LOAD AND THE MOMENTS GENERATED BY THE PROPOSED STRUCTURE AS PER CURRENT CODES, THE BUREAU OF INDIAN STANDARD AND NATIONAL BUILDING CODE OF INDIA AND CERTIFY THAT IT IS SAFE AND STABLE IN ALL RESPECT UP TO (G+M) STORES AND THESE PROVISIONS SHALL BE ADHERED TO DURING THE CONSTRUCTION.

SHRIVATSA KHEMRA
B.C.E., M.C.E. (Struct)
ESE-1521 of CMC
87ER/INDIA/10100020
REGISTERED ENGINEER

CERTIFIED THAT I HAVE GONE THROUGH THE RULES FOR SOUTH 24 PGS. ZILLA PARISHAD BYE LAWS, 2005 AND ALSO UNDERTAKE TO ABIDE BY THESE RULES DURING AND AFTER THE CONSTRUCTION.

SIGNATURE OF OWNER(S)
SHRIVATSA KHEMRA
REGISTERED ENGINEER

SPACE FOR OFFICIAL PURPOSE
CONSULTANT'S POWER OF ATTORNEY
KAILASHKUMAR COMMERCIAL PVT. LTD.
SHATTER INFRASTRUCTURE PVT. LTD.
ASHISHA VIKRAM PVT. LTD.

ARCHITECT:
Rajeev Agarwal Architects
J -1963, Chittaranjan Park,
New Delhi - 110019

CONSULTANT:
Bose Construction & Consultancy
Architectural & Structural Designer

Reg. Office- Saral Bazar, Khudiram Maza, P.O-Mednipur,
Dist- Paschim Medinipur, Pin-721101
Branch Office- 9, B.G.Road, B-Block, Flat No. 105, Howrah-46
mail id: bose.construction.consultancy@gmail.com

TITLE: GROUND FLOOR PLAN, 1ST TO 4TH FLOOR PLAN,
ROOF PLAN, ELEVATION AT A, SECTION AT X-X, Y-Y FOR
COMPLETION CERTIFICATE OF BLOCK-G1

REVISIONS
DATE 09-03-2025
SA 00/00 SCALE 1:700, 1:100, 1:50
DRG. NO. SWAYAMCITY-SANC-AR-
CC-G1-01
DRAWN BY: T.B

WITH RESPECT TO THE MASTER PLAN

PARTIAL COMPLETION PLAN
689/819/Rev2/PEC/KM07

1. There should not be any court case or complaints from any corner in respect of said property as per plan.
2. "South 24 Parganas Zilla Parishad" will not be liable if any dispute arises at the site.

The non-committed land areas shall not be used for any permanent or temporary construction / erection / development / other use pending disposal of any other structures. Violation of the same will automatically revoke the sanction / completion certificate.


ASSISTANT ENGINEER
South 24 Parg. Z.P.


DISTRICT ENGINEER
South 24 Parg. Z.P.

PROJECT TITLE: SWAYAMCITY, BHASA

ARCHITECTURAL DRAWING FOR
COMPLETION CERTIFICATE OF PARTIAL
COMPLETED PROJECT OF SWAYAM
CITY, BHASA.

PROPOSAL FOR COMPLETION CERTIFICATE OF BLOCK- G2,
AT MOUZA- BHASA, J.L.-20, LR. KHATIAN NO.- 2379, 2390,
3026, 3055, 4390,4653, R.S. DAG NO.- 218,219,224,225,226,
227,228, 229,230,231,232,233,234,235,236,238,239,240,241,242,266,269,
270,271,272,273,274,275,276,277,278,279,280,281,282,283,284,301,302,
305,409.
L.R. DAG. NO.- 223,224,229,230,231,232,233,234,235,236,237,
238,239,240,241,243,244,245,246,247,271,274,275,276,277,
278,279,280,281,282,283,284,285,286,287,288,289,307,308,311,423
DIST- 24 SOUTH PARGANAS, UNDER BISHNUPUR -1 GRAM
PANCHAYAT PREVIOUSLY SANCTIONED VIDE MEMO NO.
-1350/ZP/Engg/BP/22, DATED - 31.01.2022.

NOTES:

1. ALL DIMENSIONS ARE IN MM. UNLESS OTHERWISE NOTED.
2. ALL EXTERNAL AND INTERNAL BRICKWORKS ARE 200,250,270 MM. & 75,125,140 MM. RESPECTIVELY.
3. PROJECTION OF CHAJJA & CORNICE IS 450 MM.
4. DEPTH OF SEM-UNDERGROUND WATER RESERVOIR SHALL NOT EXCEED THE DEPTH OF FOUNDATION.
5. ALL OTHER SPECIFICATION AS PER I.S. CODE OR N.E.C.
6. SCALE USED: 1:700, 1:100, 1:50, 1:25 etc.

□ : APPLIED FOR COMPLETION CERTIFICATE
□ : UNDER CONSTRUCTION STRUCTURE

AREA STATEMENT:-

(COMPLETED AND APPLIED FOR CC FOR BLOCK G2):

THE TOTAL BUILT UP AREA APPLIED FOR CC BLOCK G2:
= 1,598.79 sqm = 17,209.216 sq.ft.

MAXIMUM HEIGHT OF THE BUILDINGS = 14.5 m

CERTIFICATE OF ARCHITECT

THIS IS TO CERTIFY THAT THE BUILDING PLAN HAS BEEN DRAWN UP AS PER PROVISION OF THE SOUTH 24 PGS. ZILLA PARISHAD BYE LAWS, 2005. THE SITE CONDITION INCLUDING THE WIDTH OF THE ABUTTING ROAD/COMMON PASSAGE CONFORMS WITH THE PLAN & THE SITE IS A BUILDABLE SITE & NOT A TANK OR TANK FILLED LAND.
I ALSO CERTIFY THAT THE ARCHITECTURAL DRAWING FOR CC AT MOUZA- BHASA, J.L.-20, LR. KHATIAN NO.- 2379, 2390, 3026, 3055, 4390,4653, R.S. DAG NO.-218,219,224,225,226,227,228, 229,230,231, 232,233,234,235,236,238,239,240,241,242,266,269,270,271,272,273,274, 275,276,277,278,279,280,281,282,283,284,301,302,305,409 L.R. DAG. NO.- 223,224,229,230,231,232,233,234,235,236,237,238,239, 240,241,243,244,245,246,247,271,274,275,276,277,278,279,280,281,282, 283,284,285,286,287,288,289,307,308,311,423 P.S. - BISHNUPUR, DIST- 24 SOUTH PARGANAS, UNDER BISHNUPUR -1 GRAM PANCHAYAT PREVIOUSLY SANCTIONED VIDE MEMO NO.-1350/ZP/Engg/BP/22, DATED - 31.01.2022 HAVE BEEN PREPARED BY ME COMPLYING WITH THE PROVISIONS OF THE NATIONAL BUILDING. NO SUCH WRONG AND INCORRECT INFORMATION HAS BEEN FURNISHED BY ME INCLUDING AREA CALCULATION CHARTS IN THIS DRAWINGS AND NO VIOLATION OF THESE RULES WILL BE FOUND IN ANY OF THE DRAWINGS AND DOCUMENTS, SUBMITTED TO THE SANCTIONING AUTHORITY FOR OBTAINING SANCTIONS.

INDRANIL BASU
Registered Architect
Reg. No.- CA/2011/51082
SIGNATURE OF ARCHITECT

CERTIFICATE OF ENGINEER

CERTIFY THAT THE STRUCTURAL DRAWING AND DESIGN OF BOTH THE FOUNDATION AND SUPERSTRUCTURE OF THE BUILDING/ BUILDINGS HAS BEEN MADE CONSIDERING THE SOIL TEST REPORT (AS PER THESE RULE AND REGULATIONS MADE UNDER THE ACT) AND ALSO CONSIDERING ALL POSSIBLE LOADS, SEISMIC LOAD AND THE MOMENTS GENERATED BY THE PROPOSED STRUCTURE AS PER CURRENT CODES, THE BUREAU OF INDIAN STANDARD AND NATIONAL BUILDING CODE OF INDIA AND CERTIFY THAT IT IS SAFE AND STABLE IN ALL RESPECT UP TO (G+IV) STORES AND THESE PROVISIONS SHALL BE ADHERED TO DURING THE CONSTRUCTION.

Mainak Majumdar
B.E., M.C.E. (Struct)
REG-10201 OF CMC
STER/UKDA/10100520
0768/PUP/05/05/11-12
SIGNATURE OF ENGINEER

CERTIFIED THAT I HAVE GONE THROUGH THE RULES FOR SOUTH 24 PGS. ZILLA PARISHAD BYE LAWS, 2005 AND ALSO UNDERTAKE TO ABIDE BY THESE RULES DURING AND AFTER THE CONSTRUCTION.


Signature of Owner(s)
Signature of Owner(s)

SPACE FOR OFFICIAL PURPOSE
Notarized Power of Attorney of
THE SOUTH-BUREAU & MOUZA PVT. LTD.
KAILASHDHAM COMMERCIAL PVT. LTD.
BHATTER INFRASTRUCTURE PVT. LTD.
ASHNA VINDYAT PVT. LTD.


ARCHITECT:
Rajeev Agarwal Architects
J -1963, Chittaranjan Park,
New Delhi - 110019

CONSULTANT:
Bose Construction & Consultancy
Architectural & Structural Designer
Reg. Office: Saral Bahar Bazar, Khudiram More, P.O-Mednipur,
Dist-Pachai Mednipur, Pin-721101
Branch Office: 9, B.G Road, B-Block, Flat No. 105, Howrah-69
mail id: bosc.construction.consultancy@gmail.com


TITLE: GROUND FLOOR PLAN, 1ST TO 4TH FLOOR PLAN, ROOF
PLAN, ELEVATION AT B, SECTION AT X-X, Y-Y FOR
COMPLETION CERTIFICATE OF BLOCK-G2
WITH RESPECT TO
THE MASTER PLAN
REVISIONS DATE 09-03-2025
SA 00/00 SCALE 1:700, 1:100, 1:50
DRG. NO. SWAYAMCITY-SANC-AR-
CC-G2-01
DRAWN BY T.B

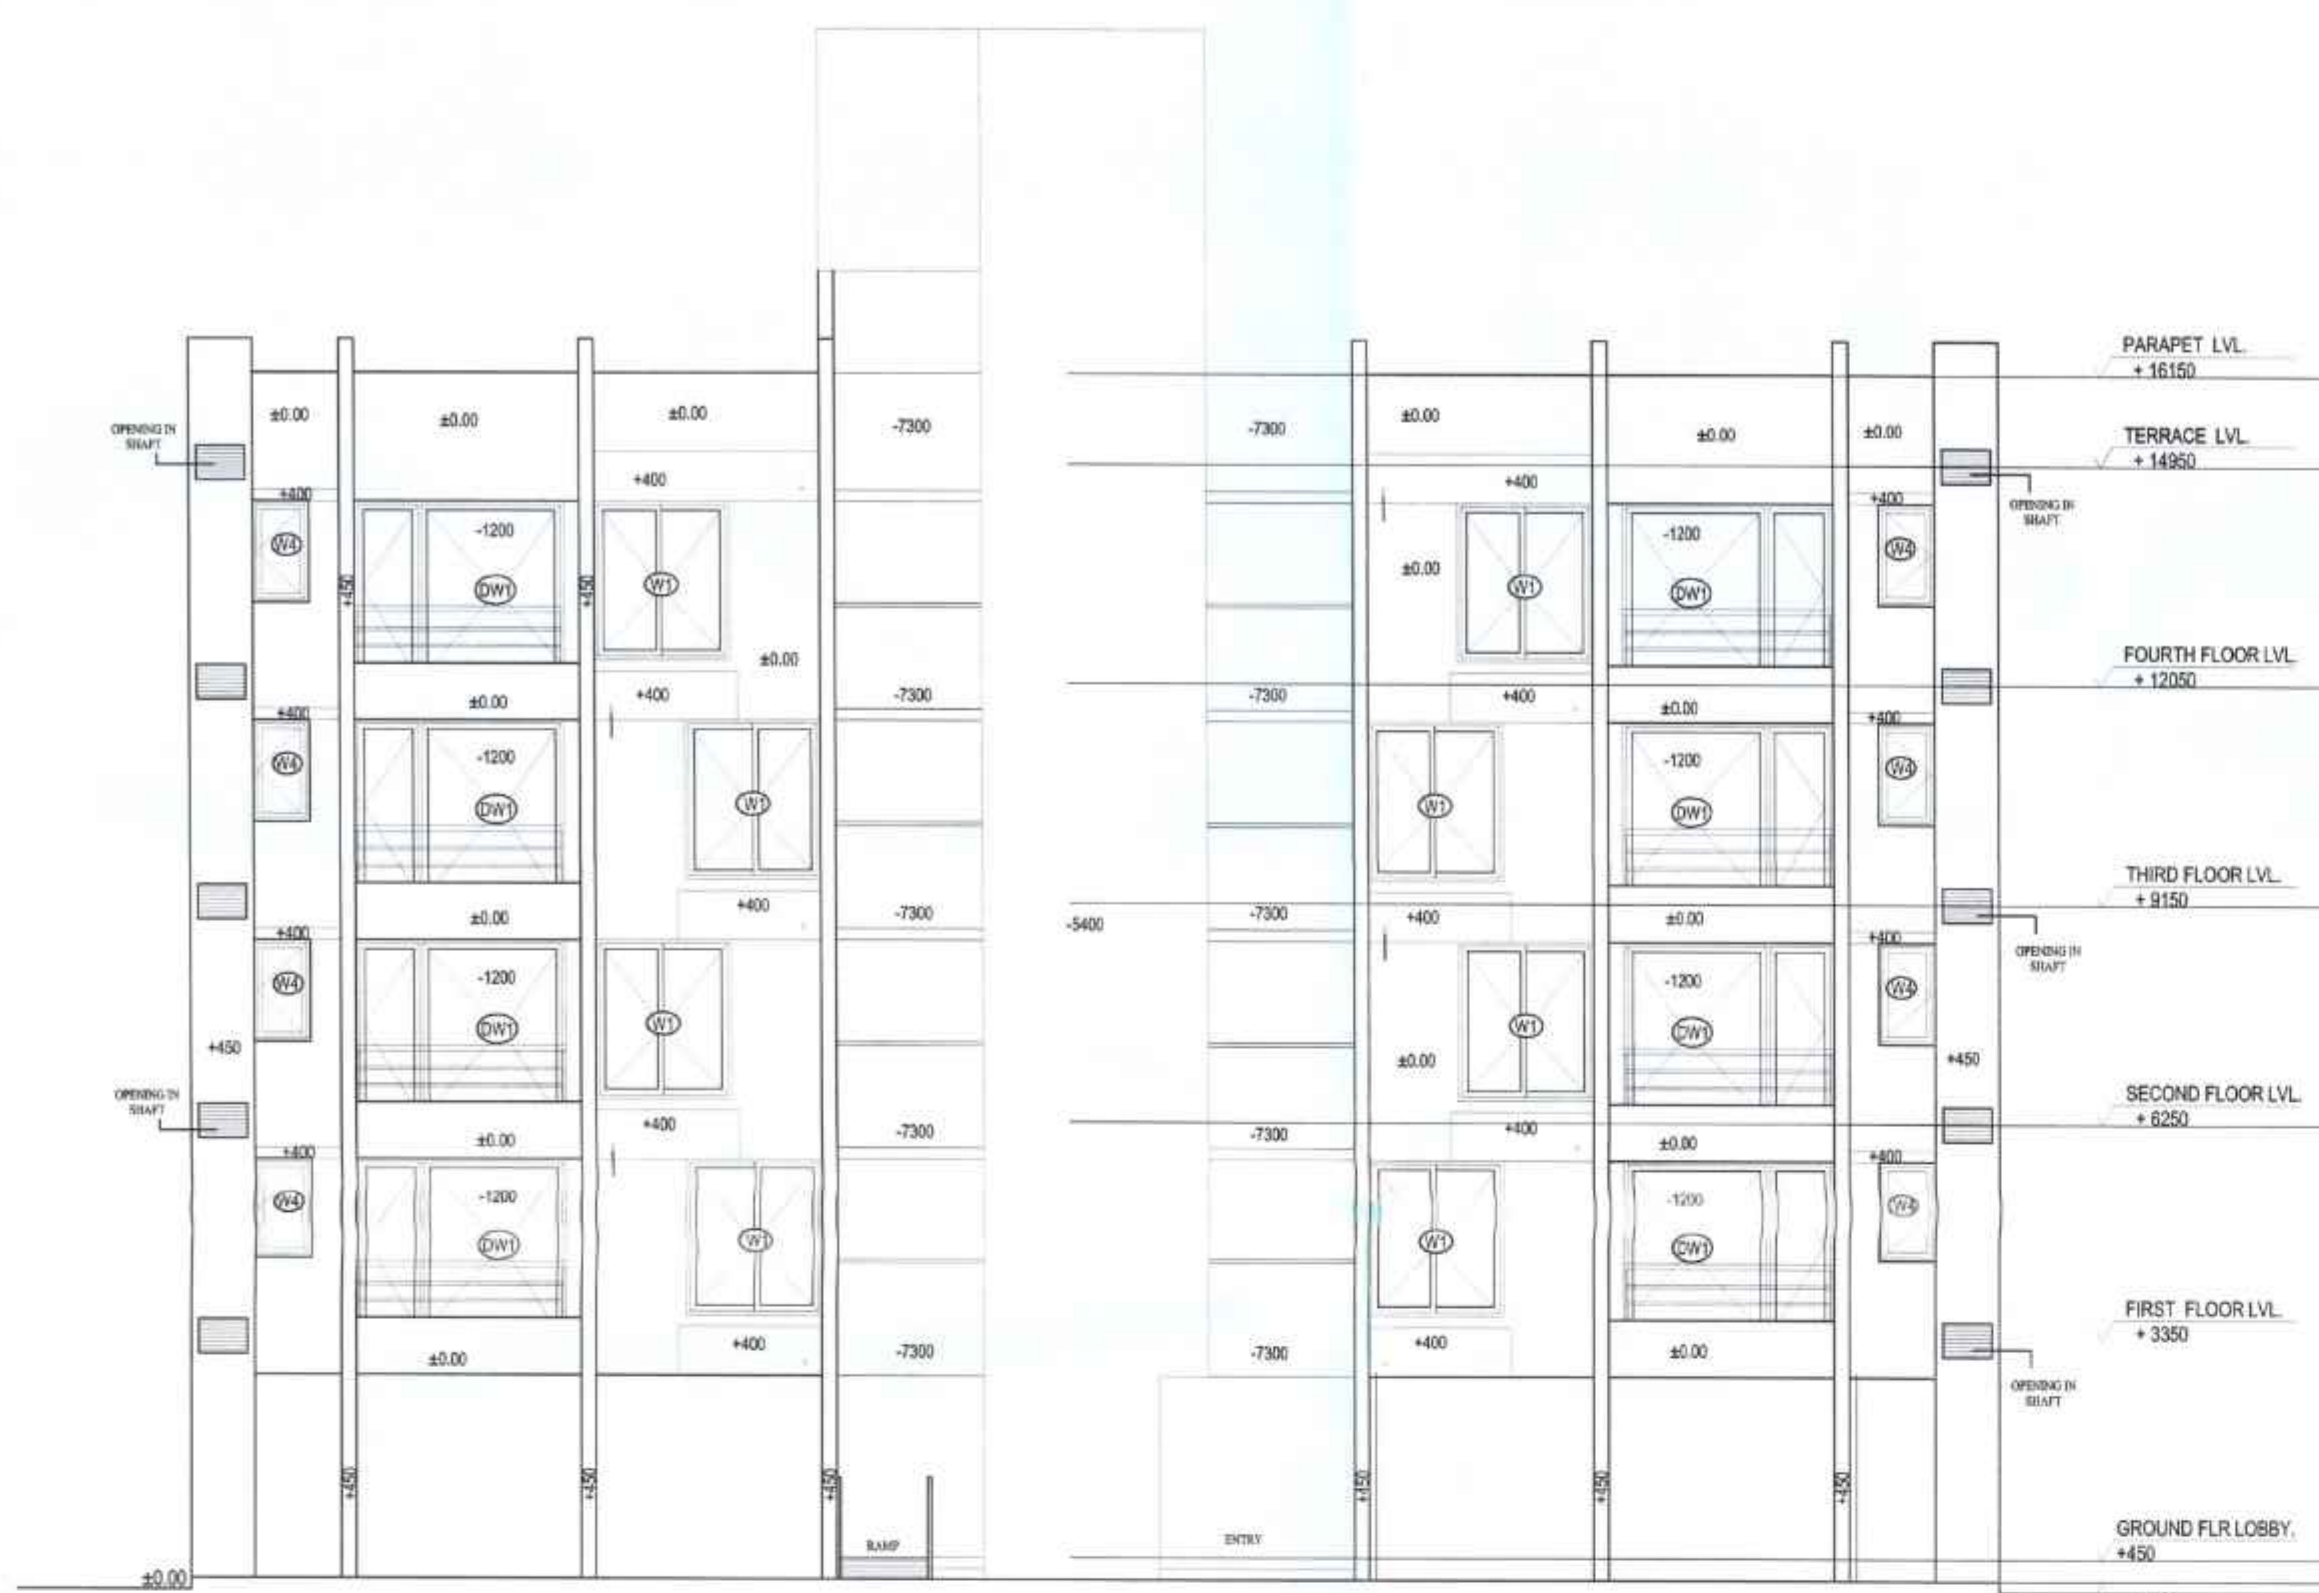


ELEVATION-A
BLOCK-G2

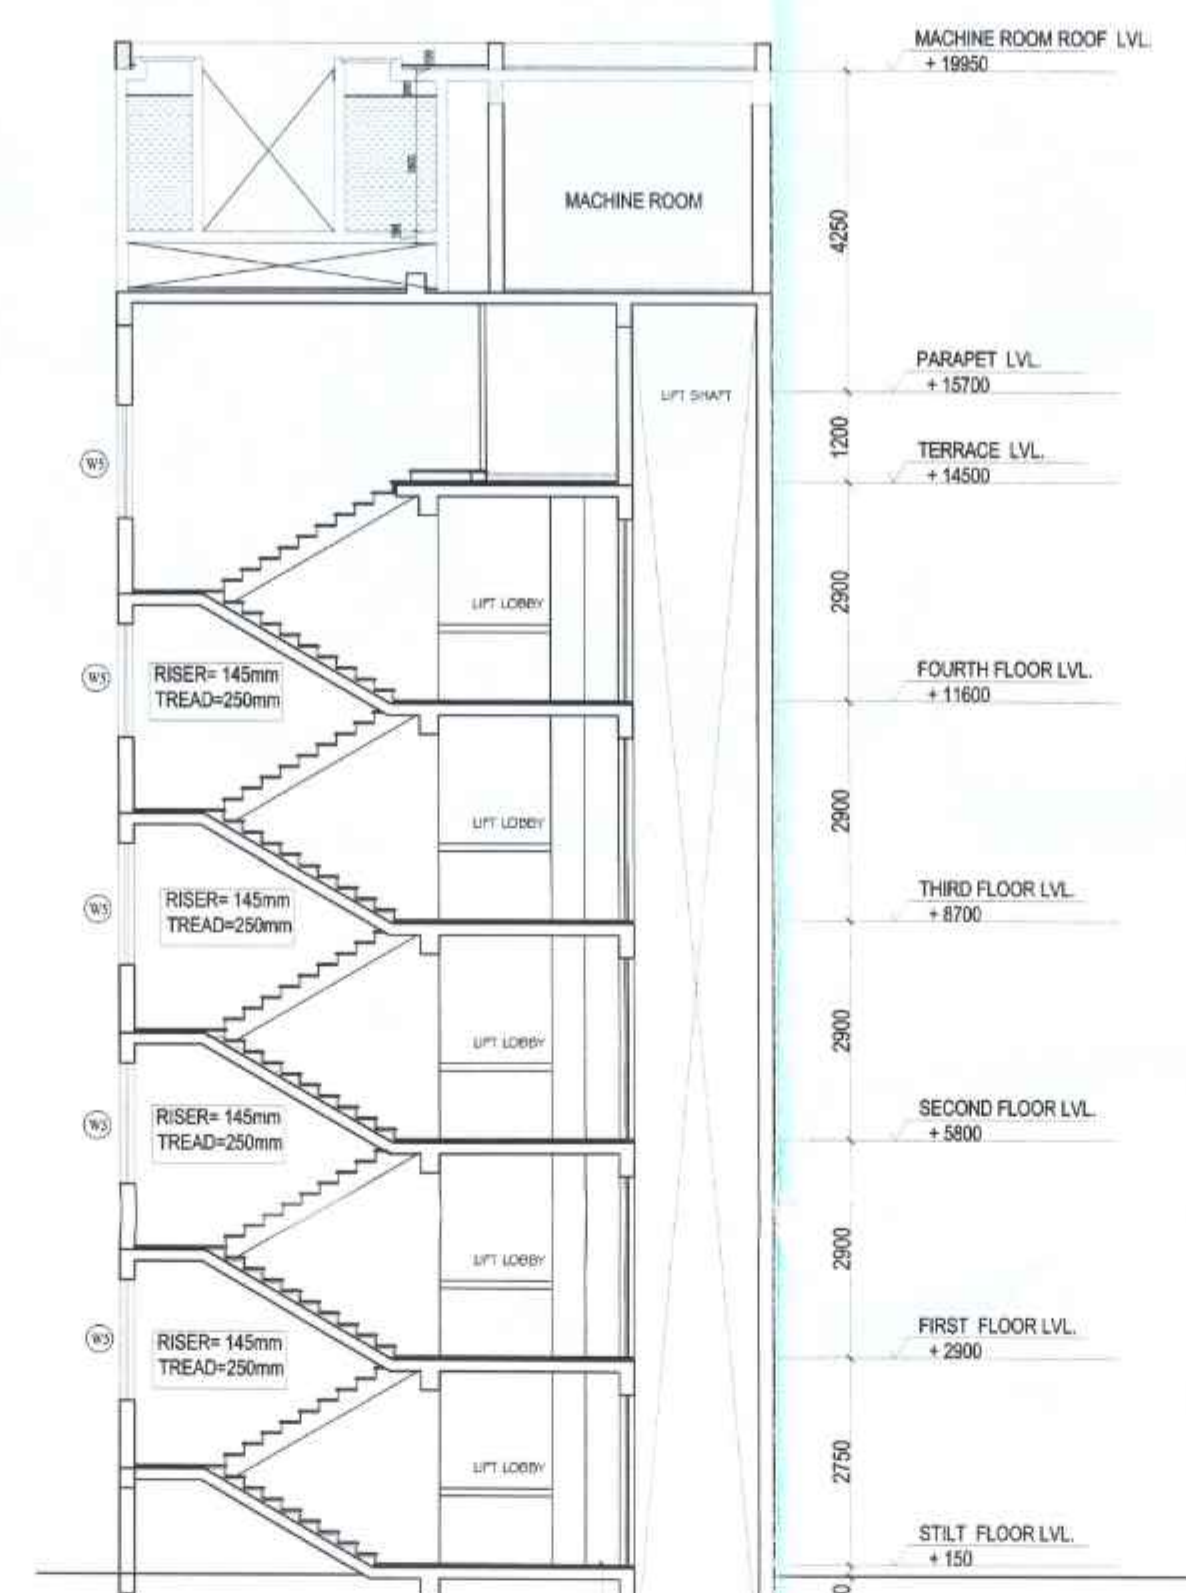


SECTION AT X-X
BLOCK-G2

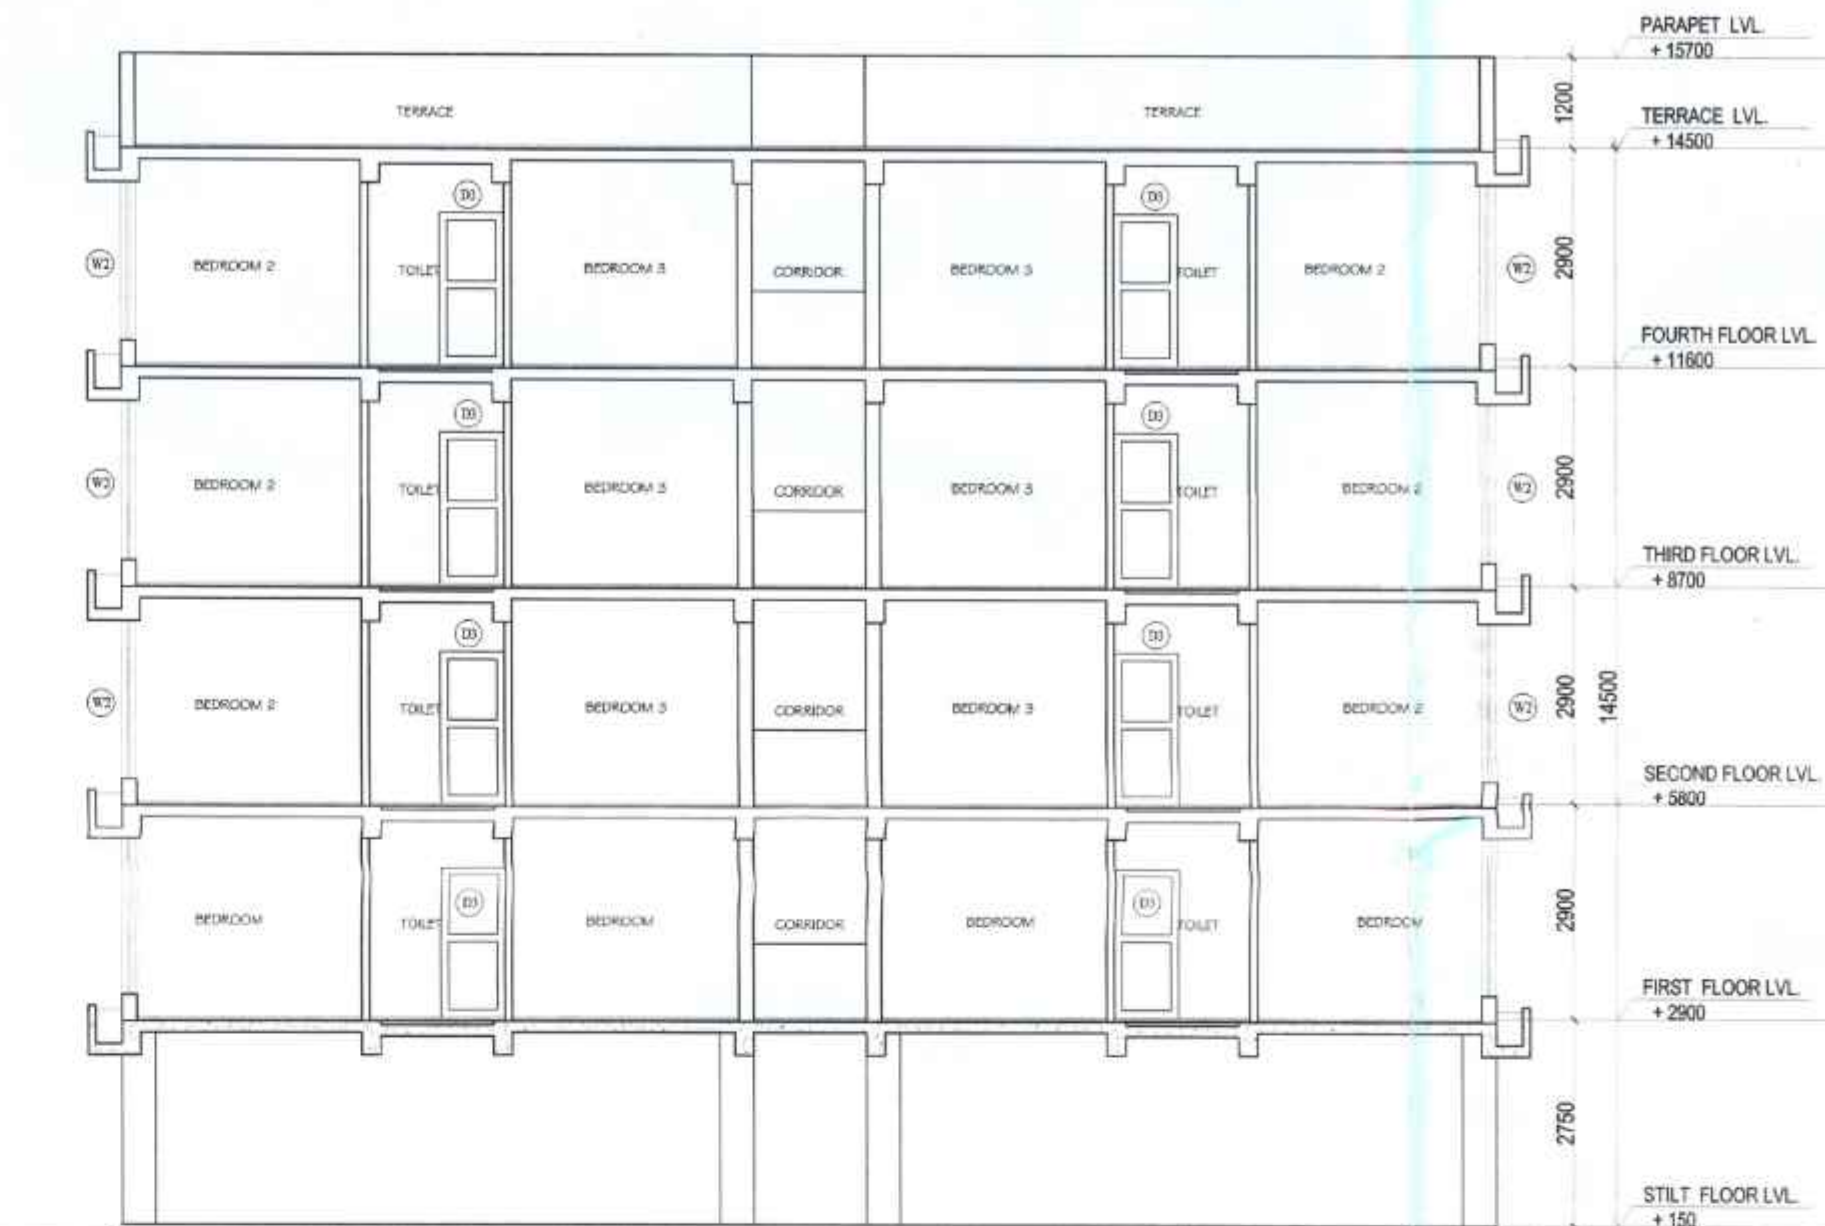


SECTION Y-Y
BLOCK-G2

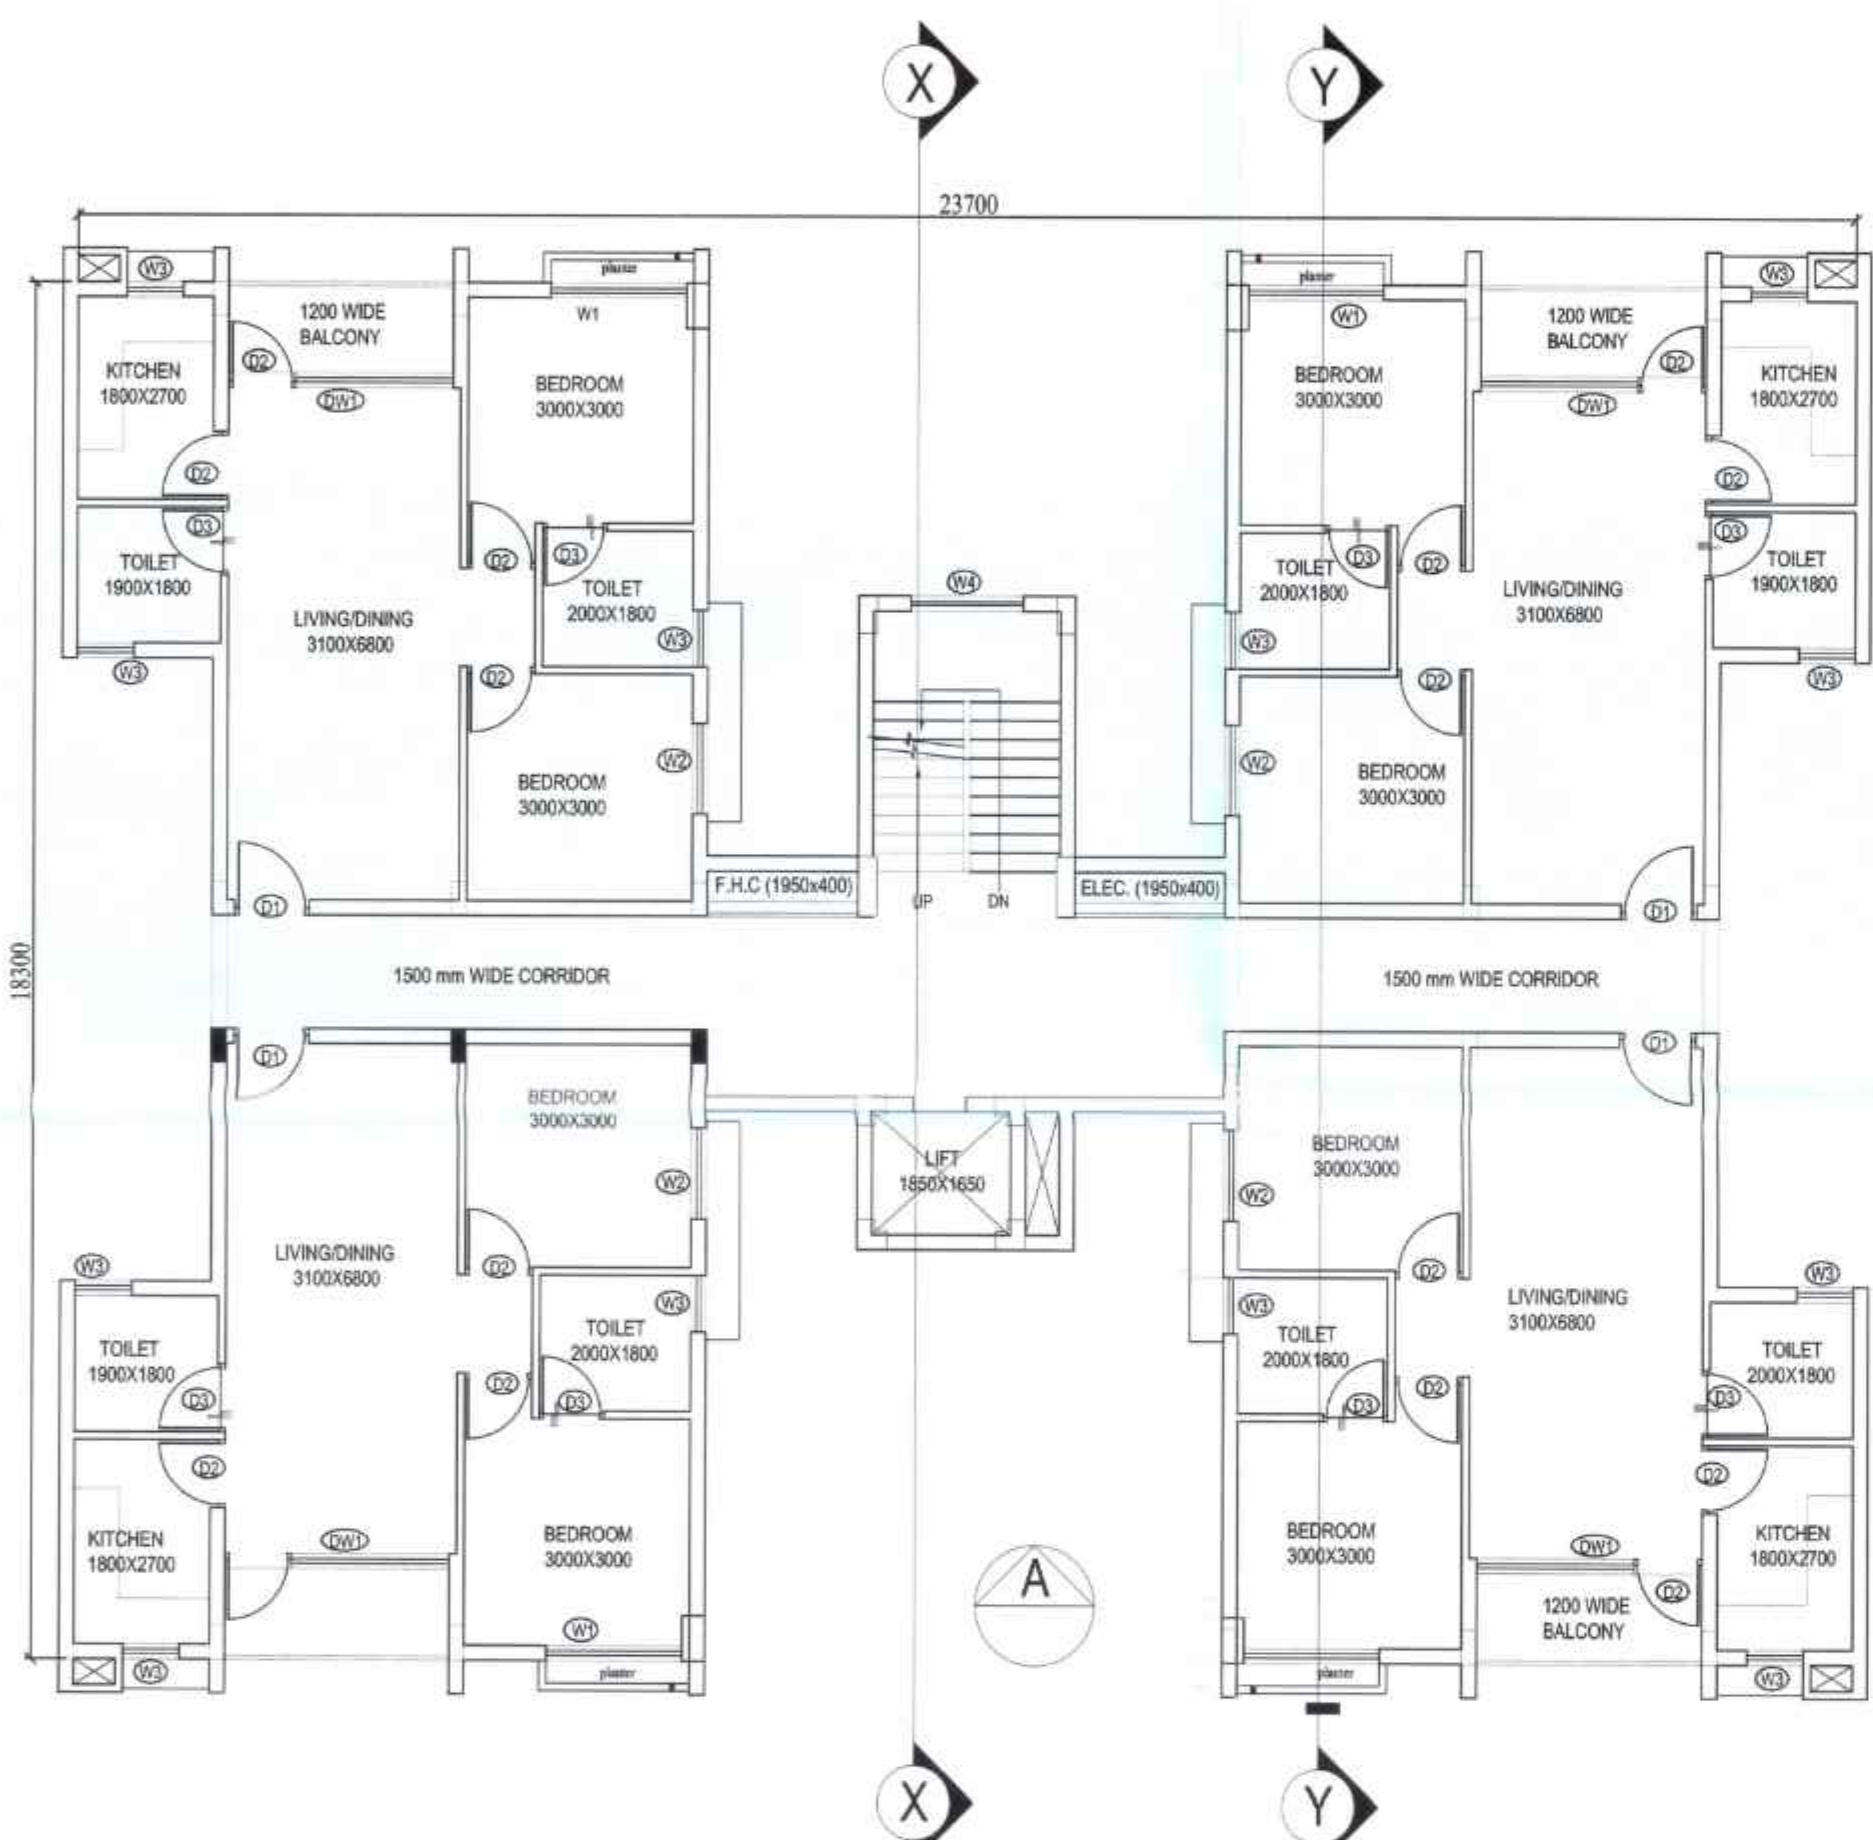


1ST & 3RD FLOOR PLAN
BLOCK-G2

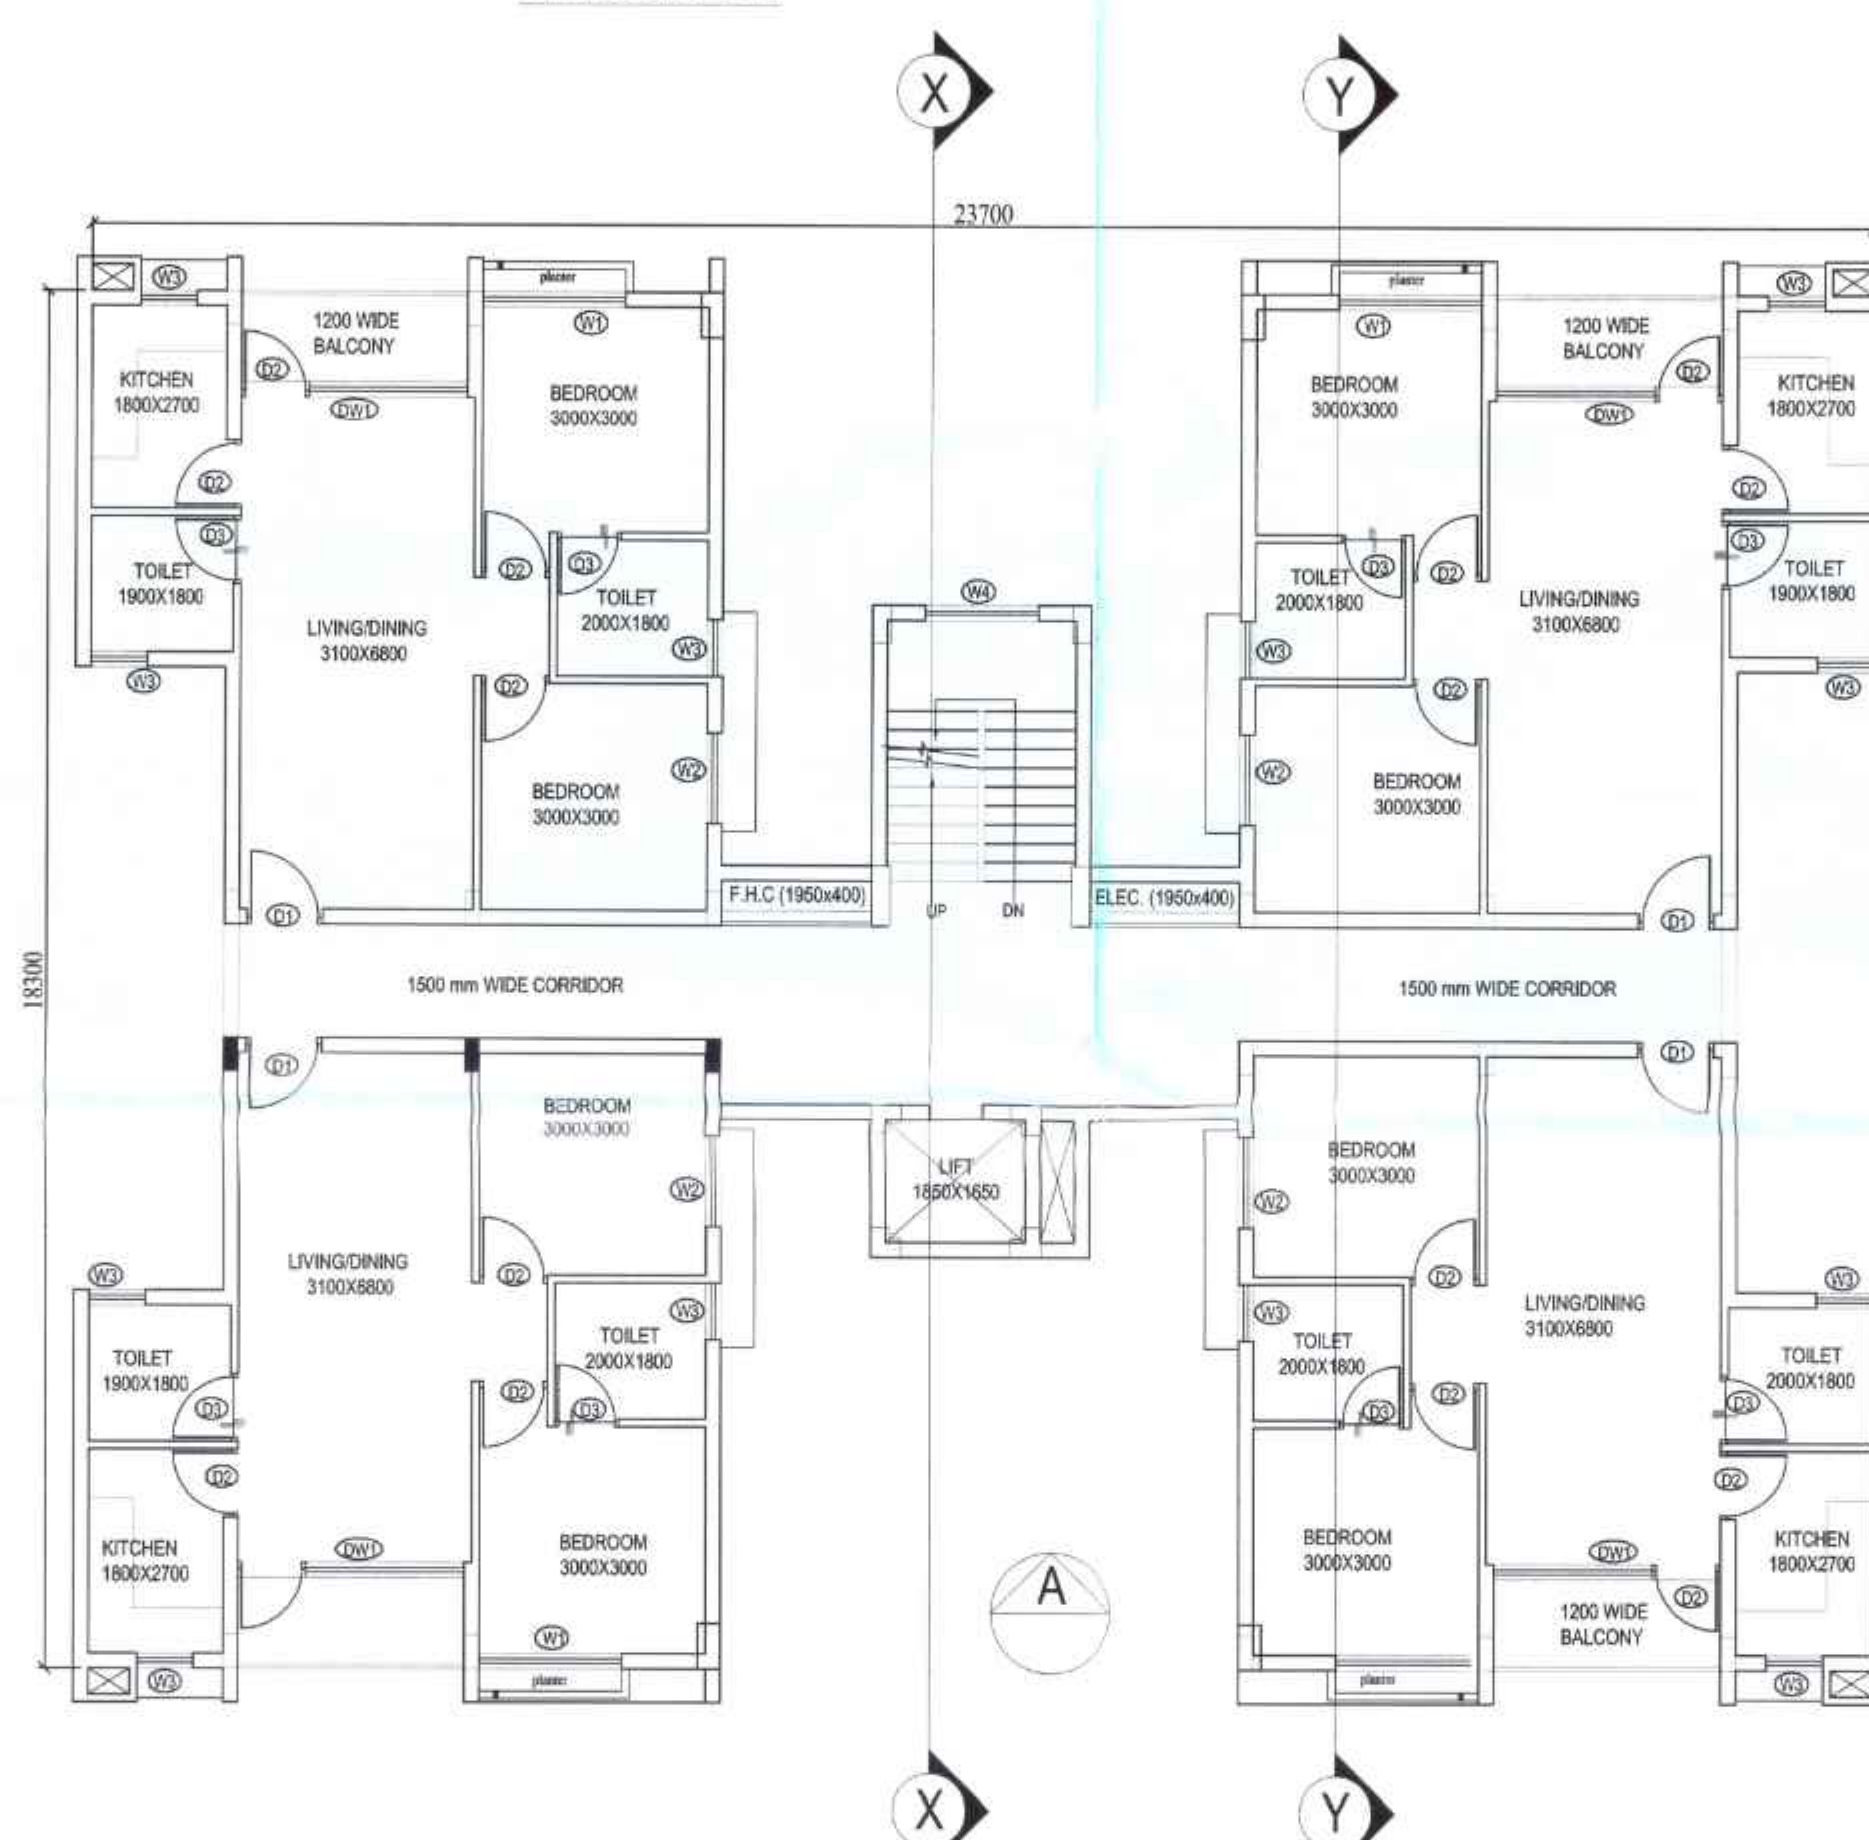


2ND & 4TH FLOOR PLAN
BLOCK-G2

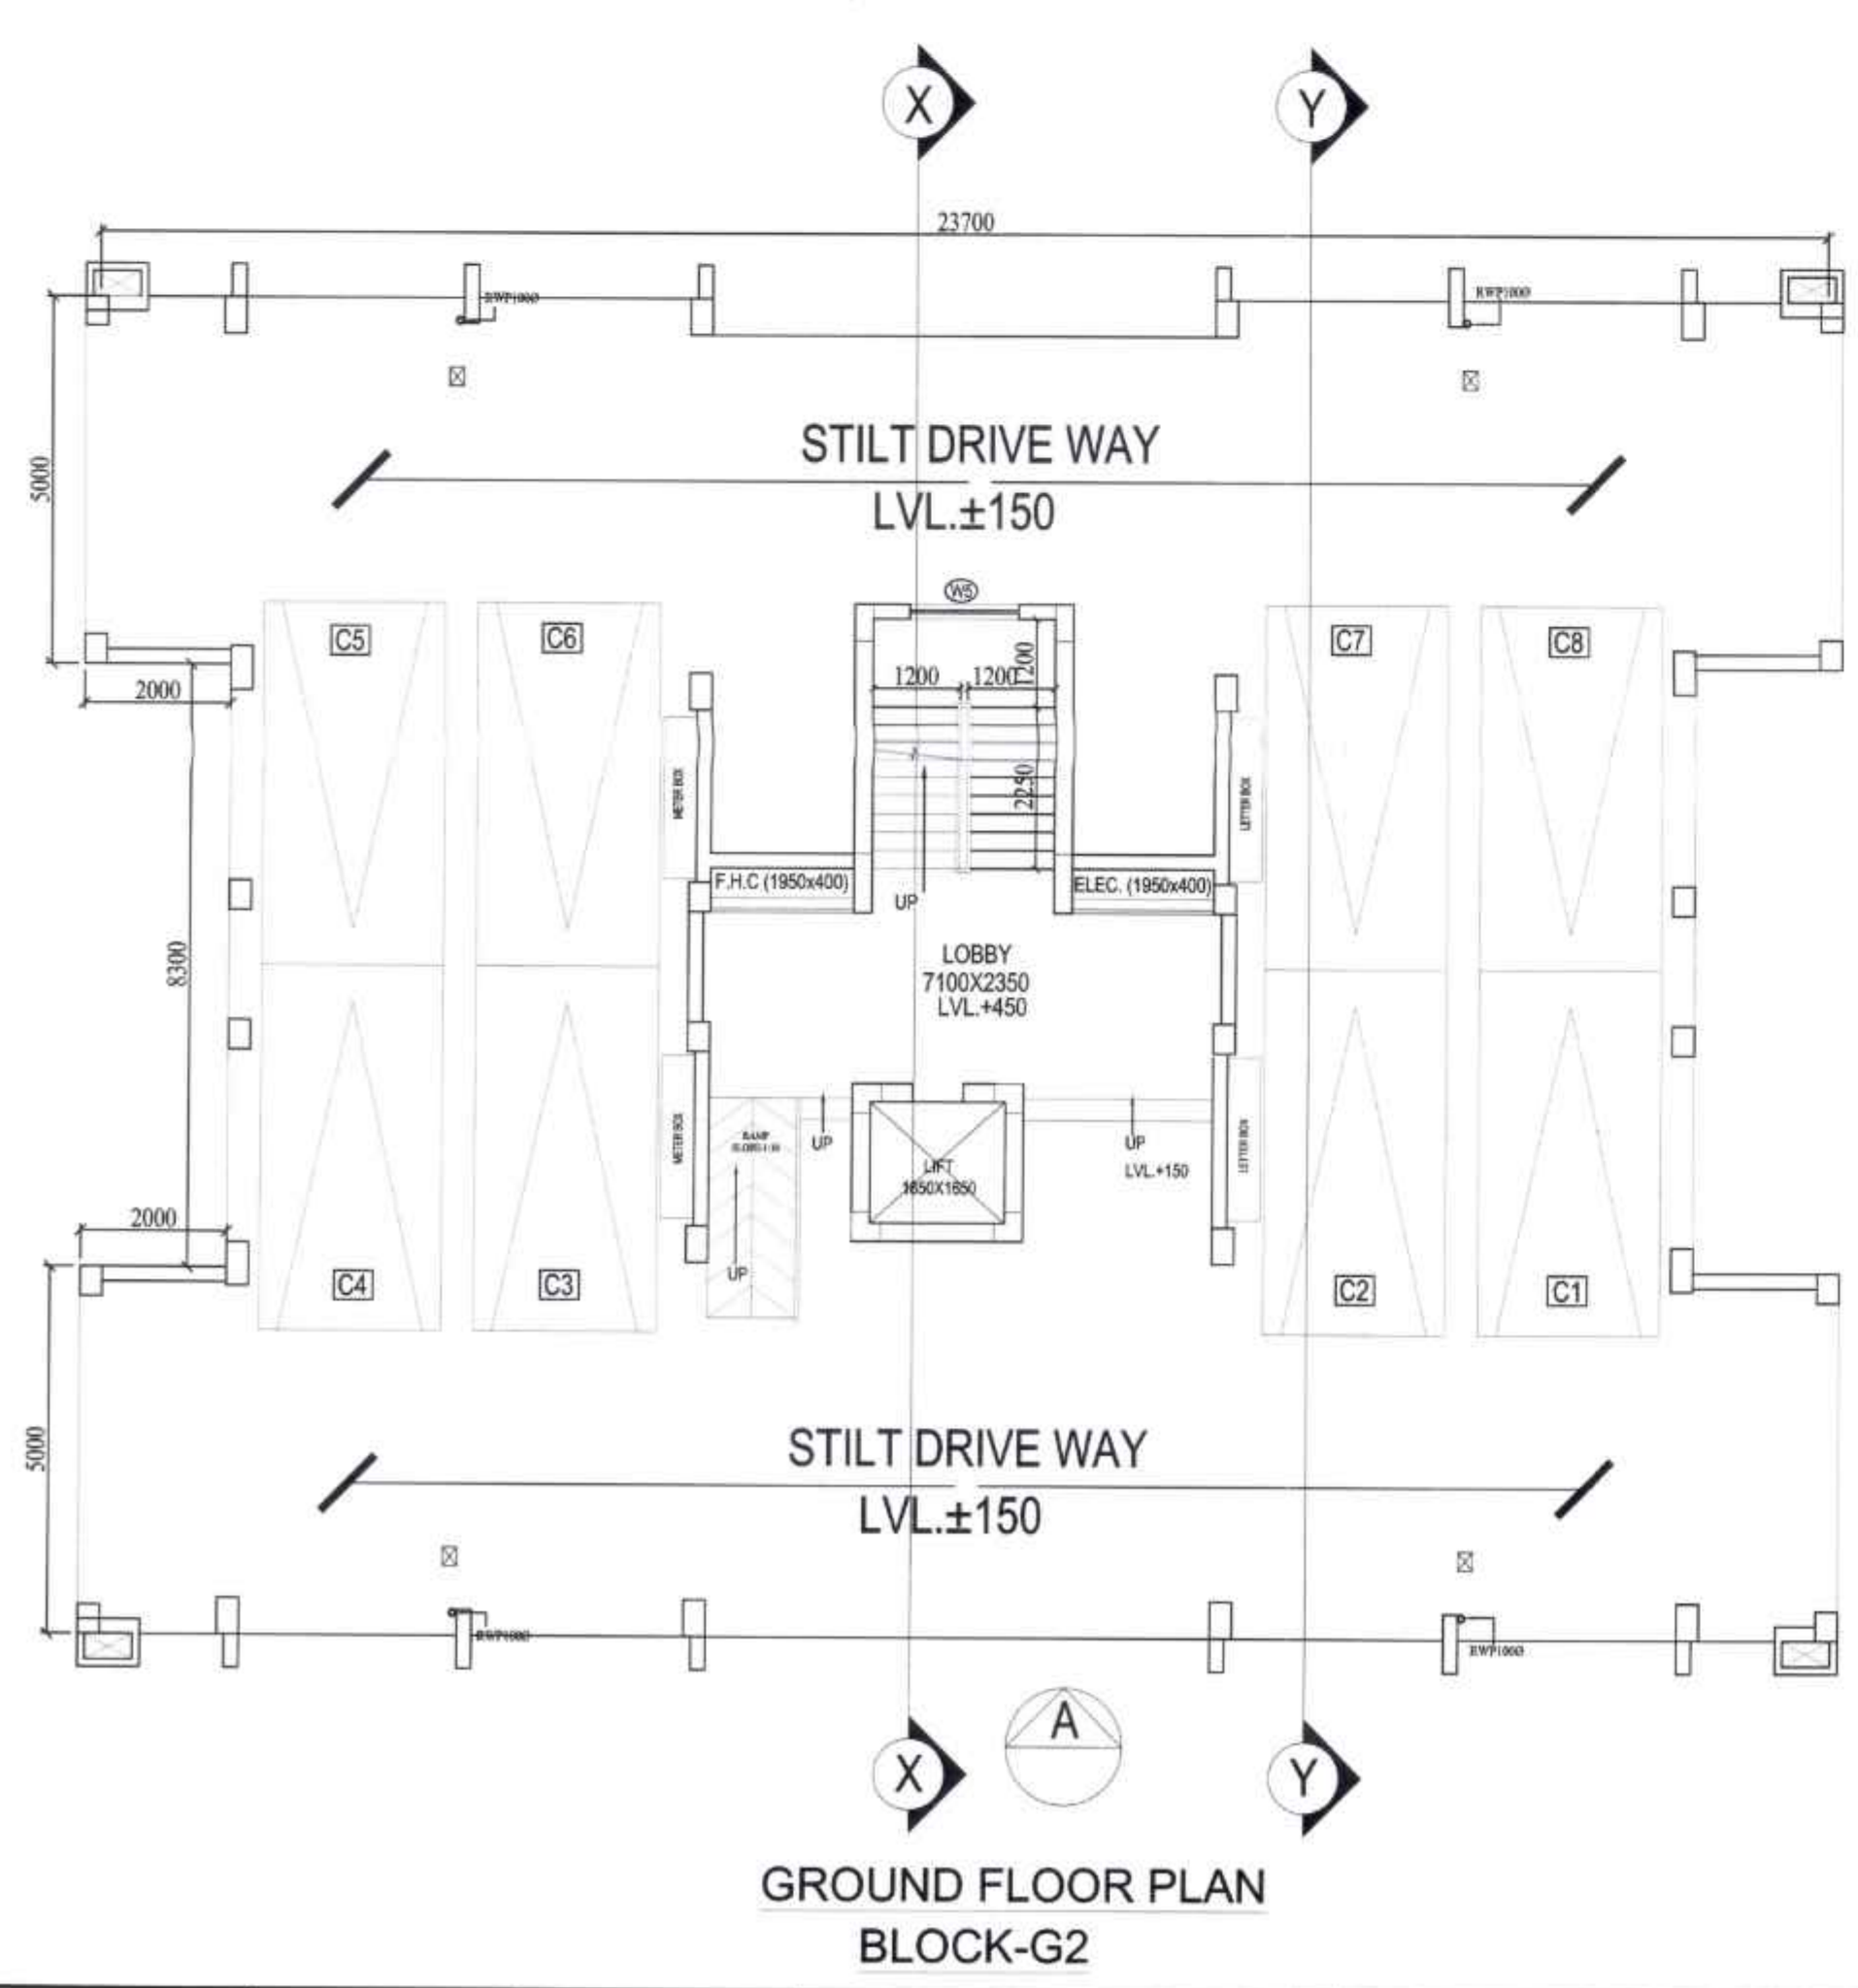

GROUND FLOOR PLAN
BLOCK-G2

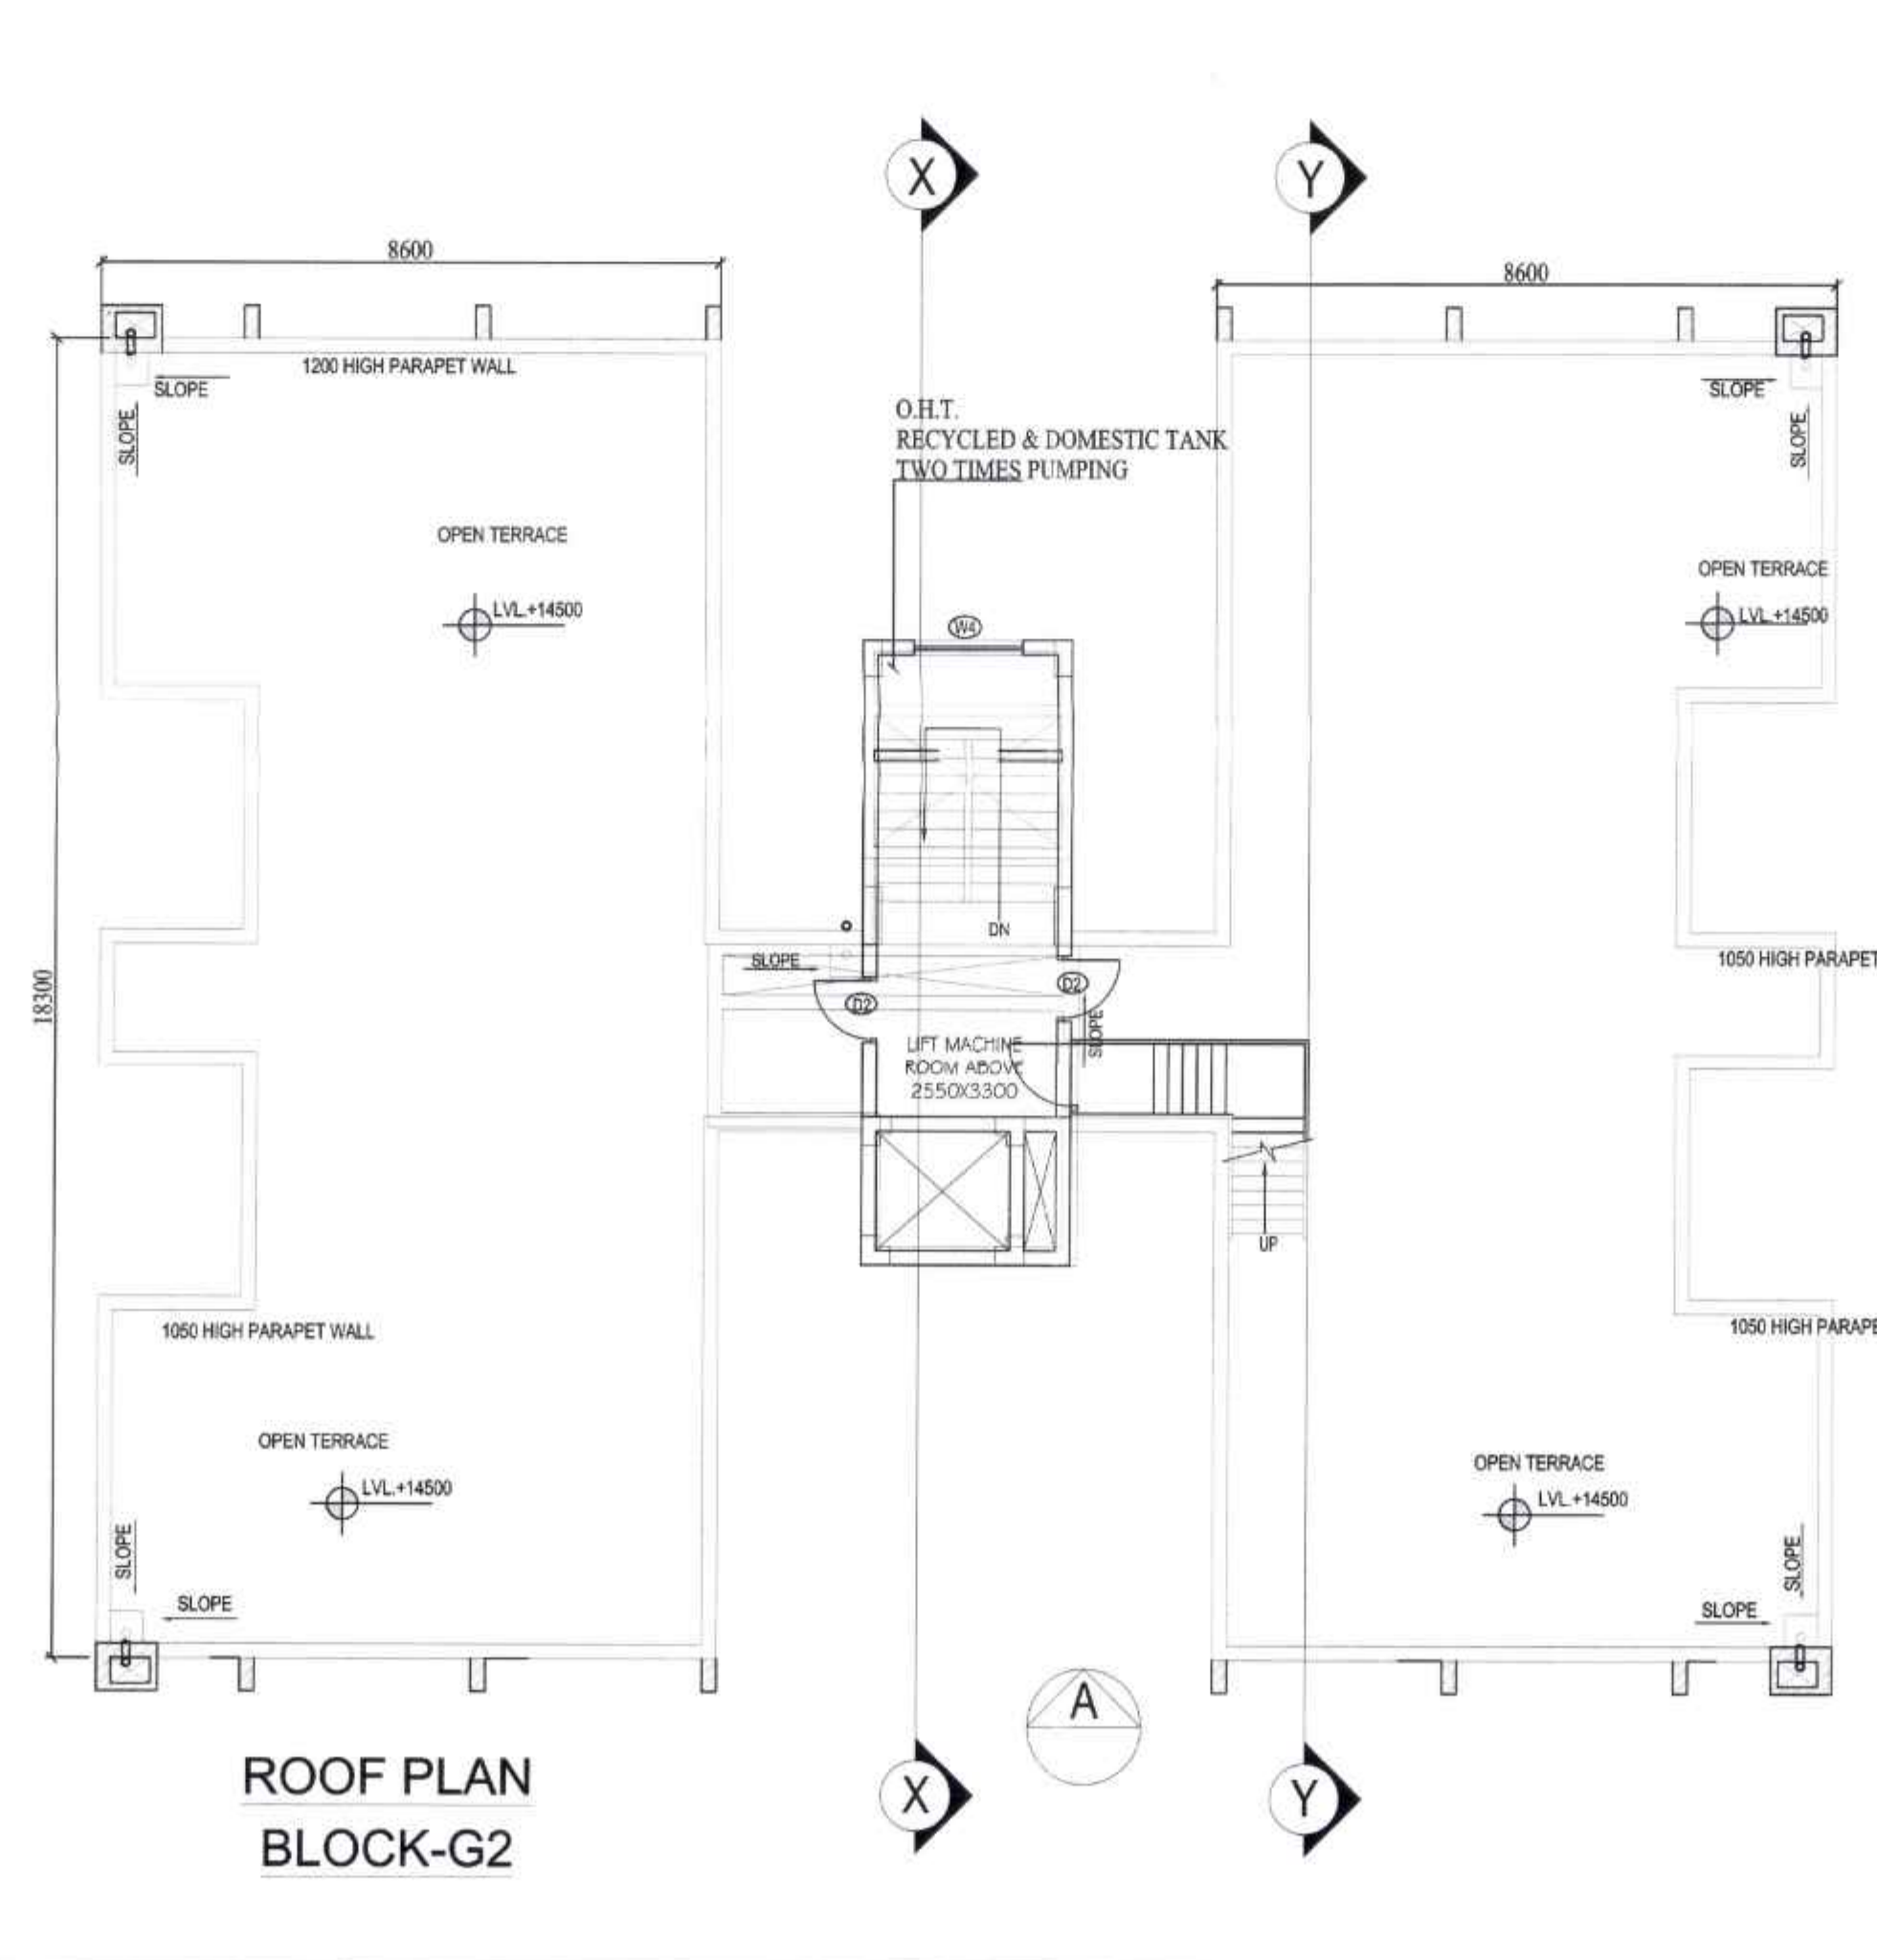

ROOF PLAN
BLOCK-G2

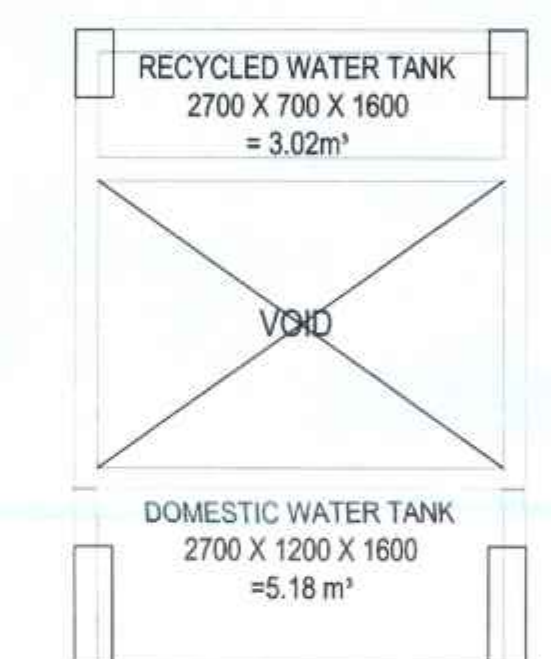

DETAIL OF OVERHEAD
WATER TANK
SCALE-1:50
BLOCK-G2

DOOR & WINDOW SCHEDULE				
S.NO.	NAME	SIZE	CILL LVL.	LIN. LVL.
1.	DW1	3000x2400	-	2400
2.	D	1200x2400	-	2400
3.	D1	1000x2400	-	2400
4.	D2	900x2100	-	2100
5.	D3	850x2100	-	2100
6.	D4	1500x2100	-	2100
7.	D5	1000x2100	-	2100
8.	W1	1800x2100	300	2400
9.	W2	1200x1500	900	2400
10.	W3	750x1350	1050	2400
	W4	600x1200	1200	2400

689/19/Rev2/peckmrt

1. There should not be any court case or any
complaint from any corner in respect of the
said property as per plan.
2. * South 24 Parganas Zilla Panchayat will
not be liable if any dispute arises at the site

The non-computed land areas shall
not be used for any permanent or
temporary construction or mechanical
discharge, unless the existing structure
or any other structure, violation of
the same was substantively revised
in the completion certificate.

ASSISTANT ENGINEER
South 24 Pgs. Z.P.

DISTRICT ENGINEER
South 24 Pgs. Z.P.