






FRONT ELEVATION

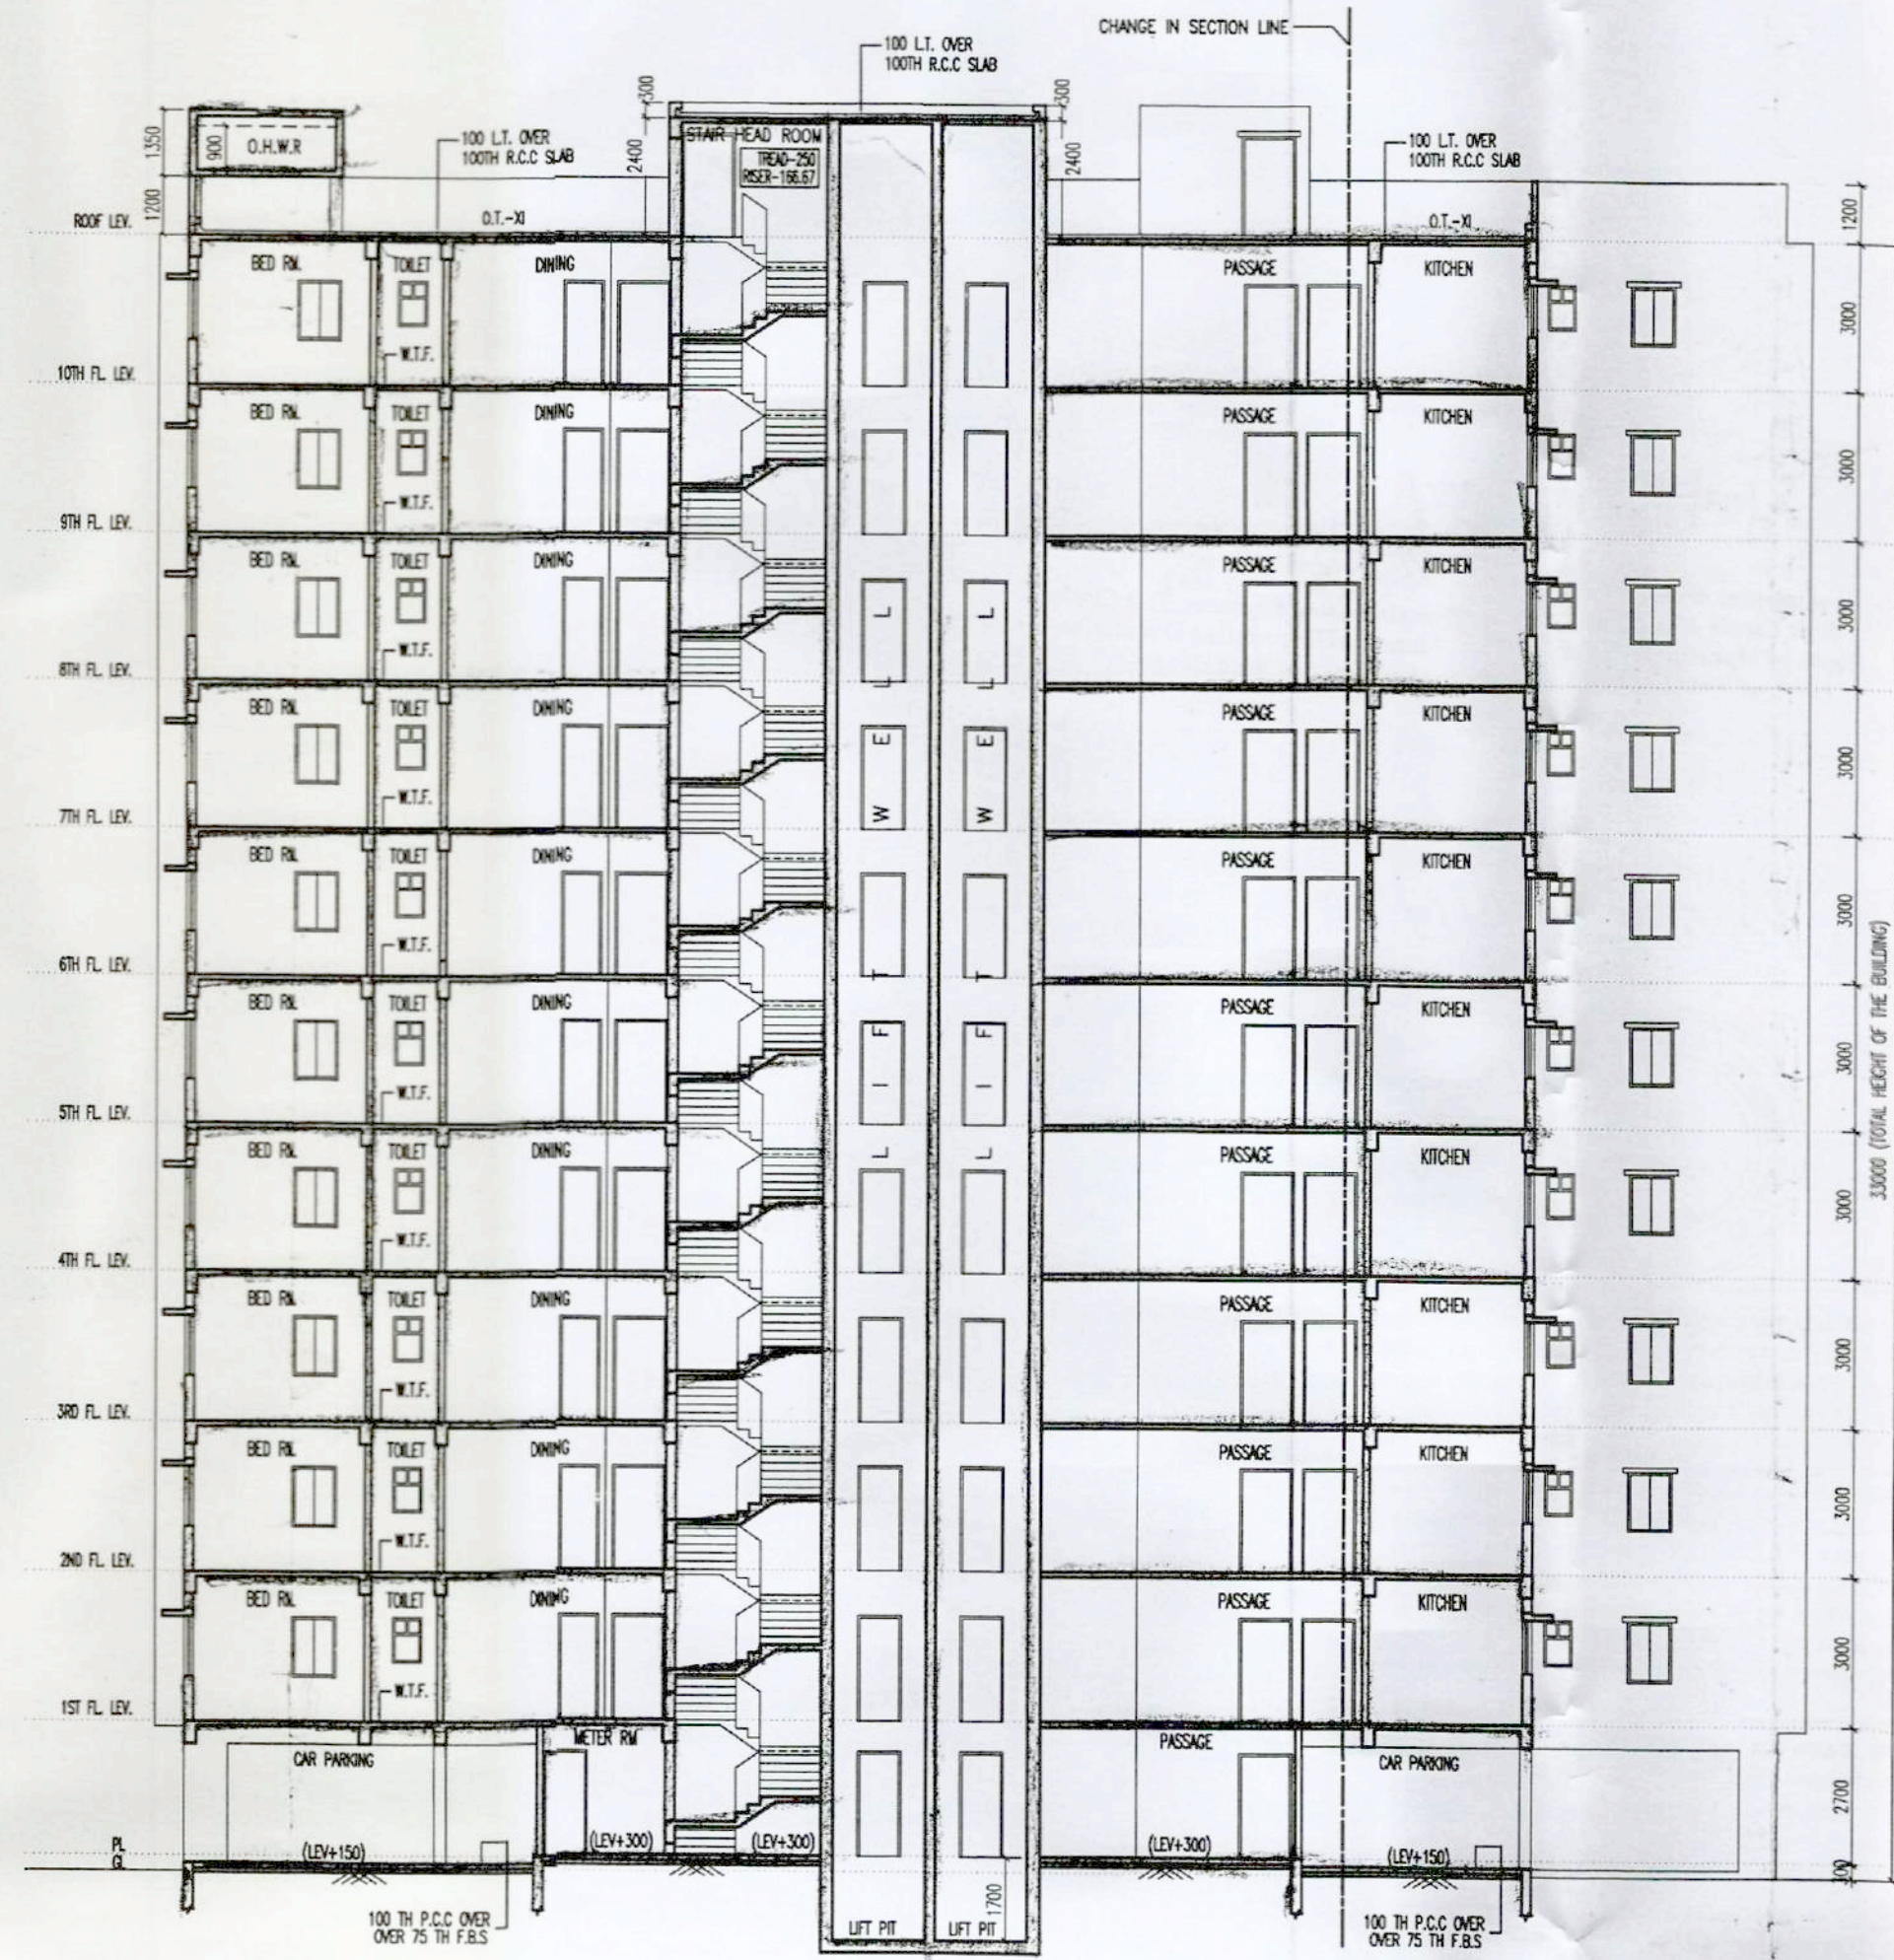


SECTION - B-B

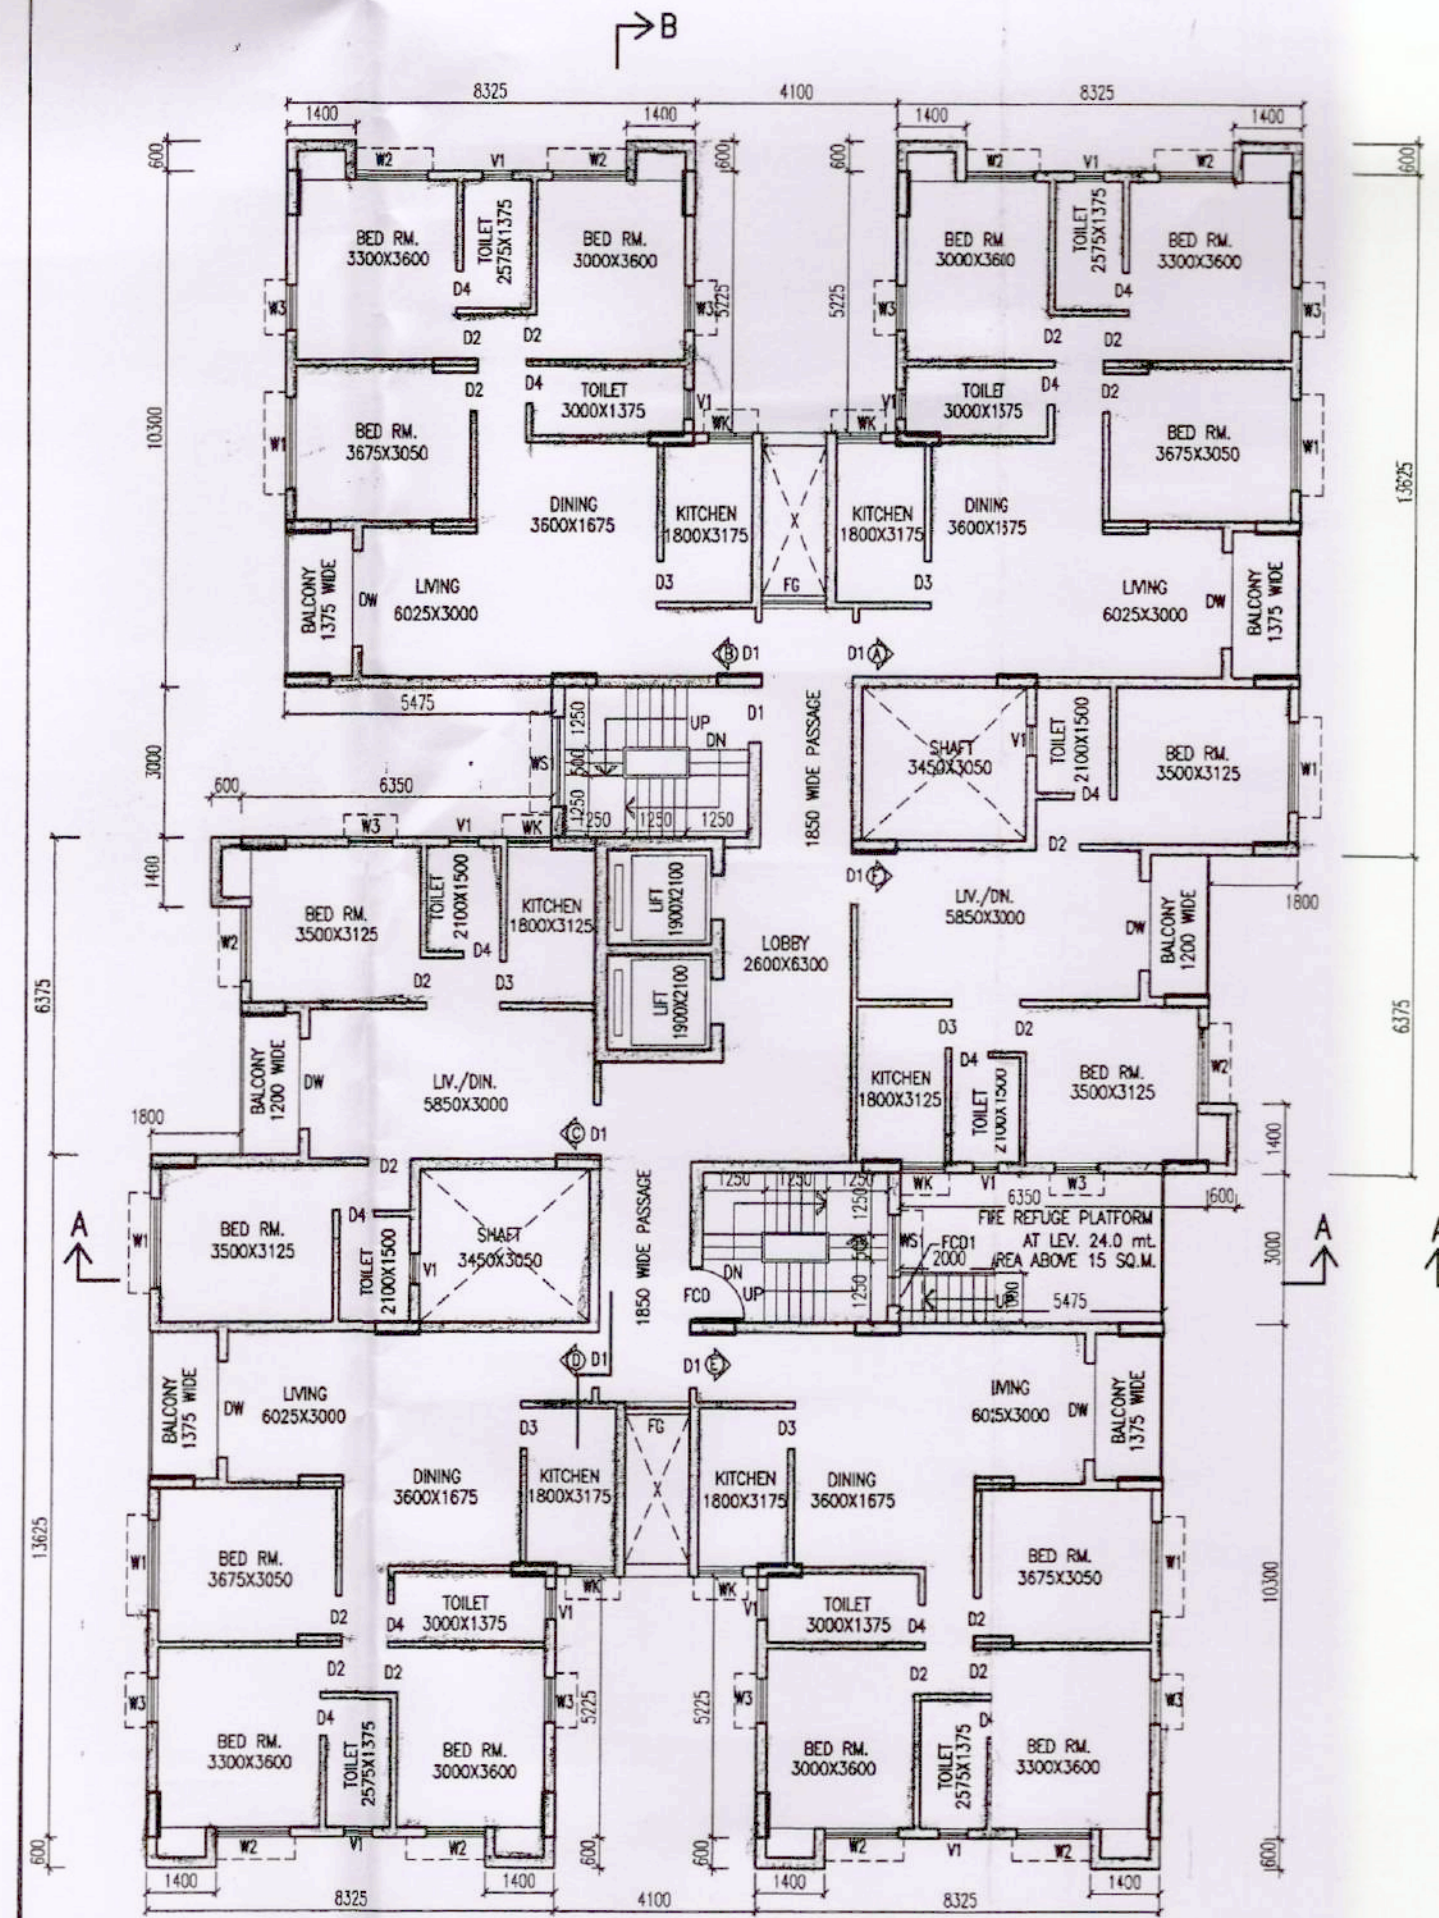

TYPICAL FLOOR PLAN (1ST TO 10TH)
BLOCK-2

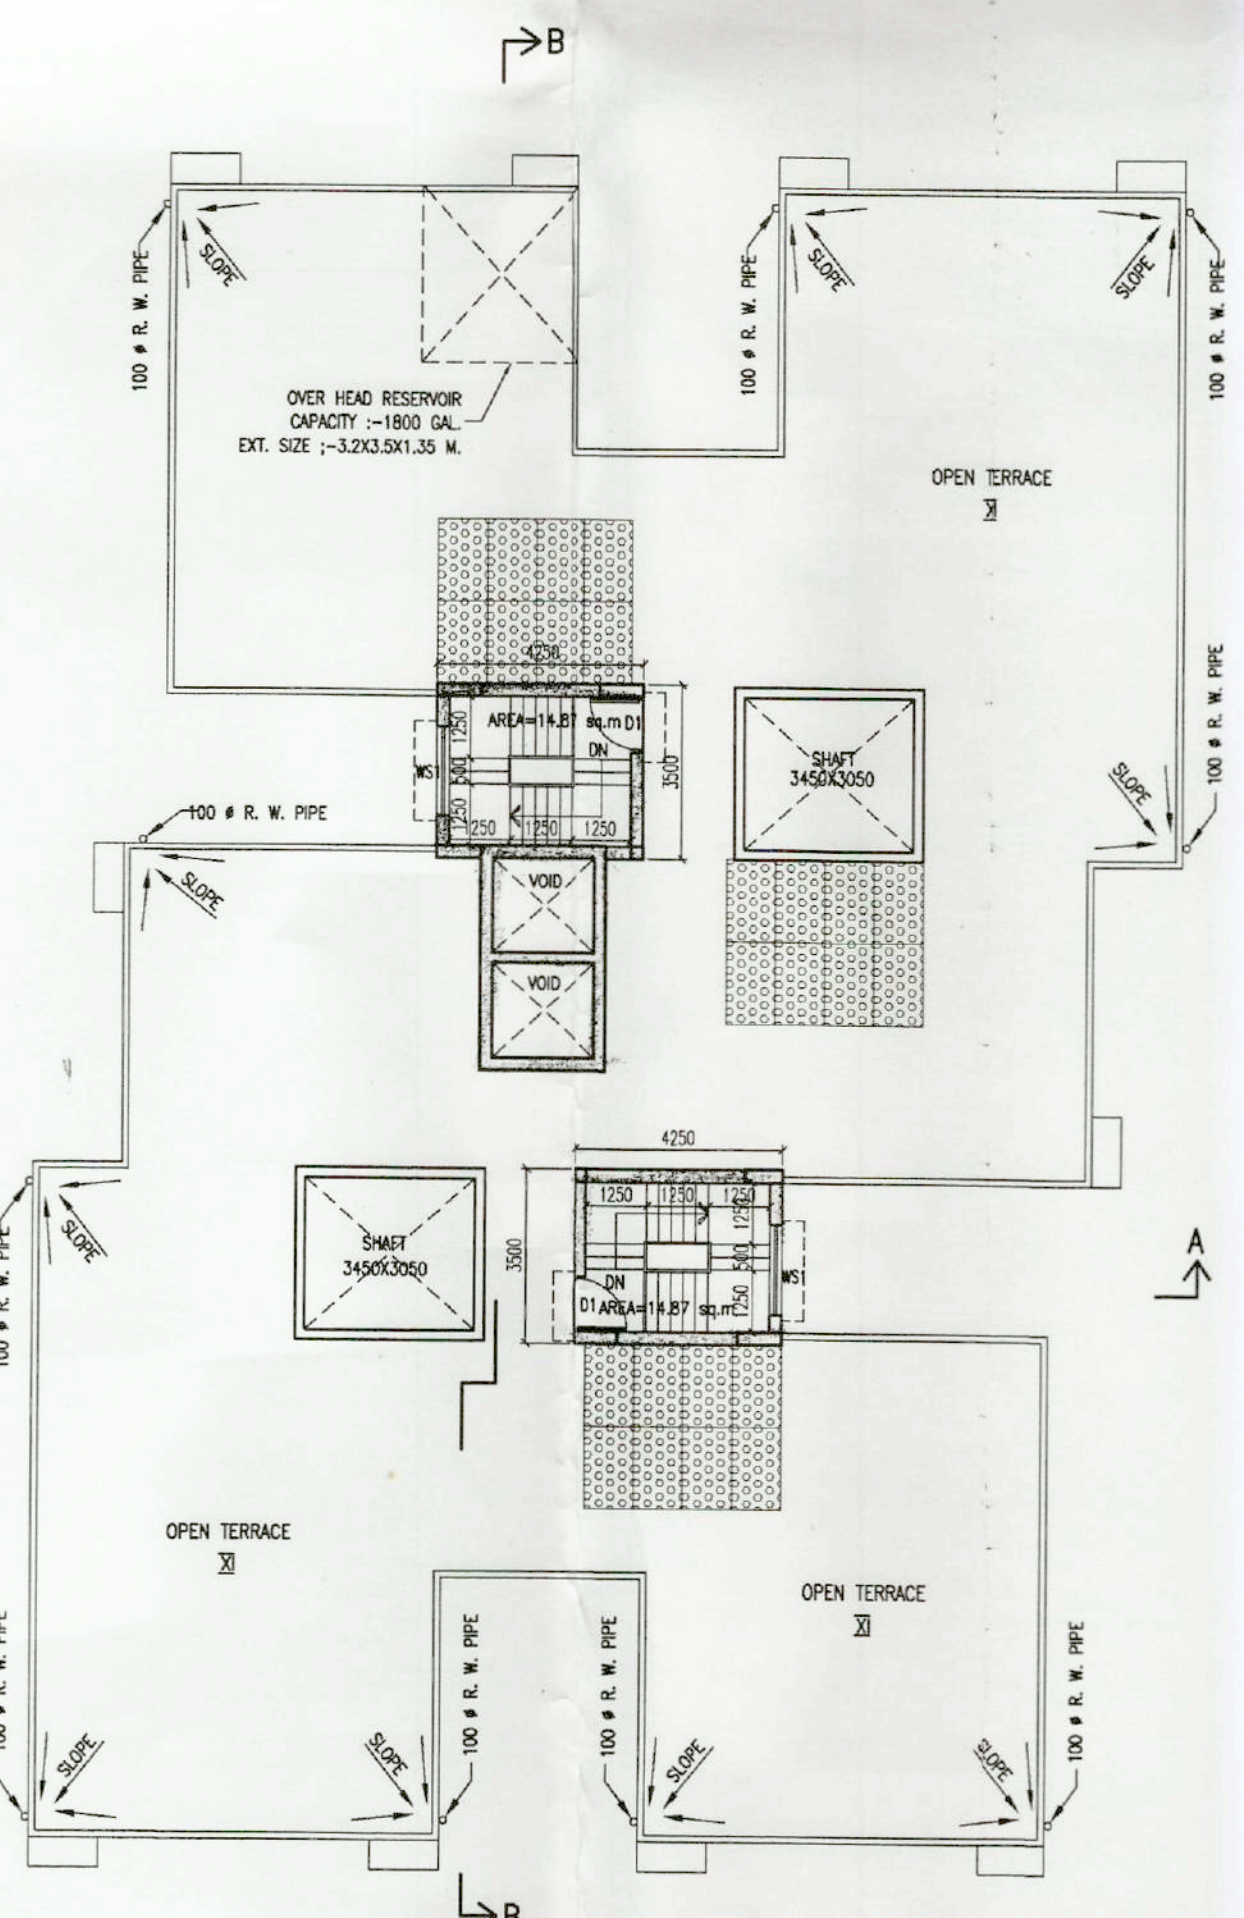

ROOF PLAN

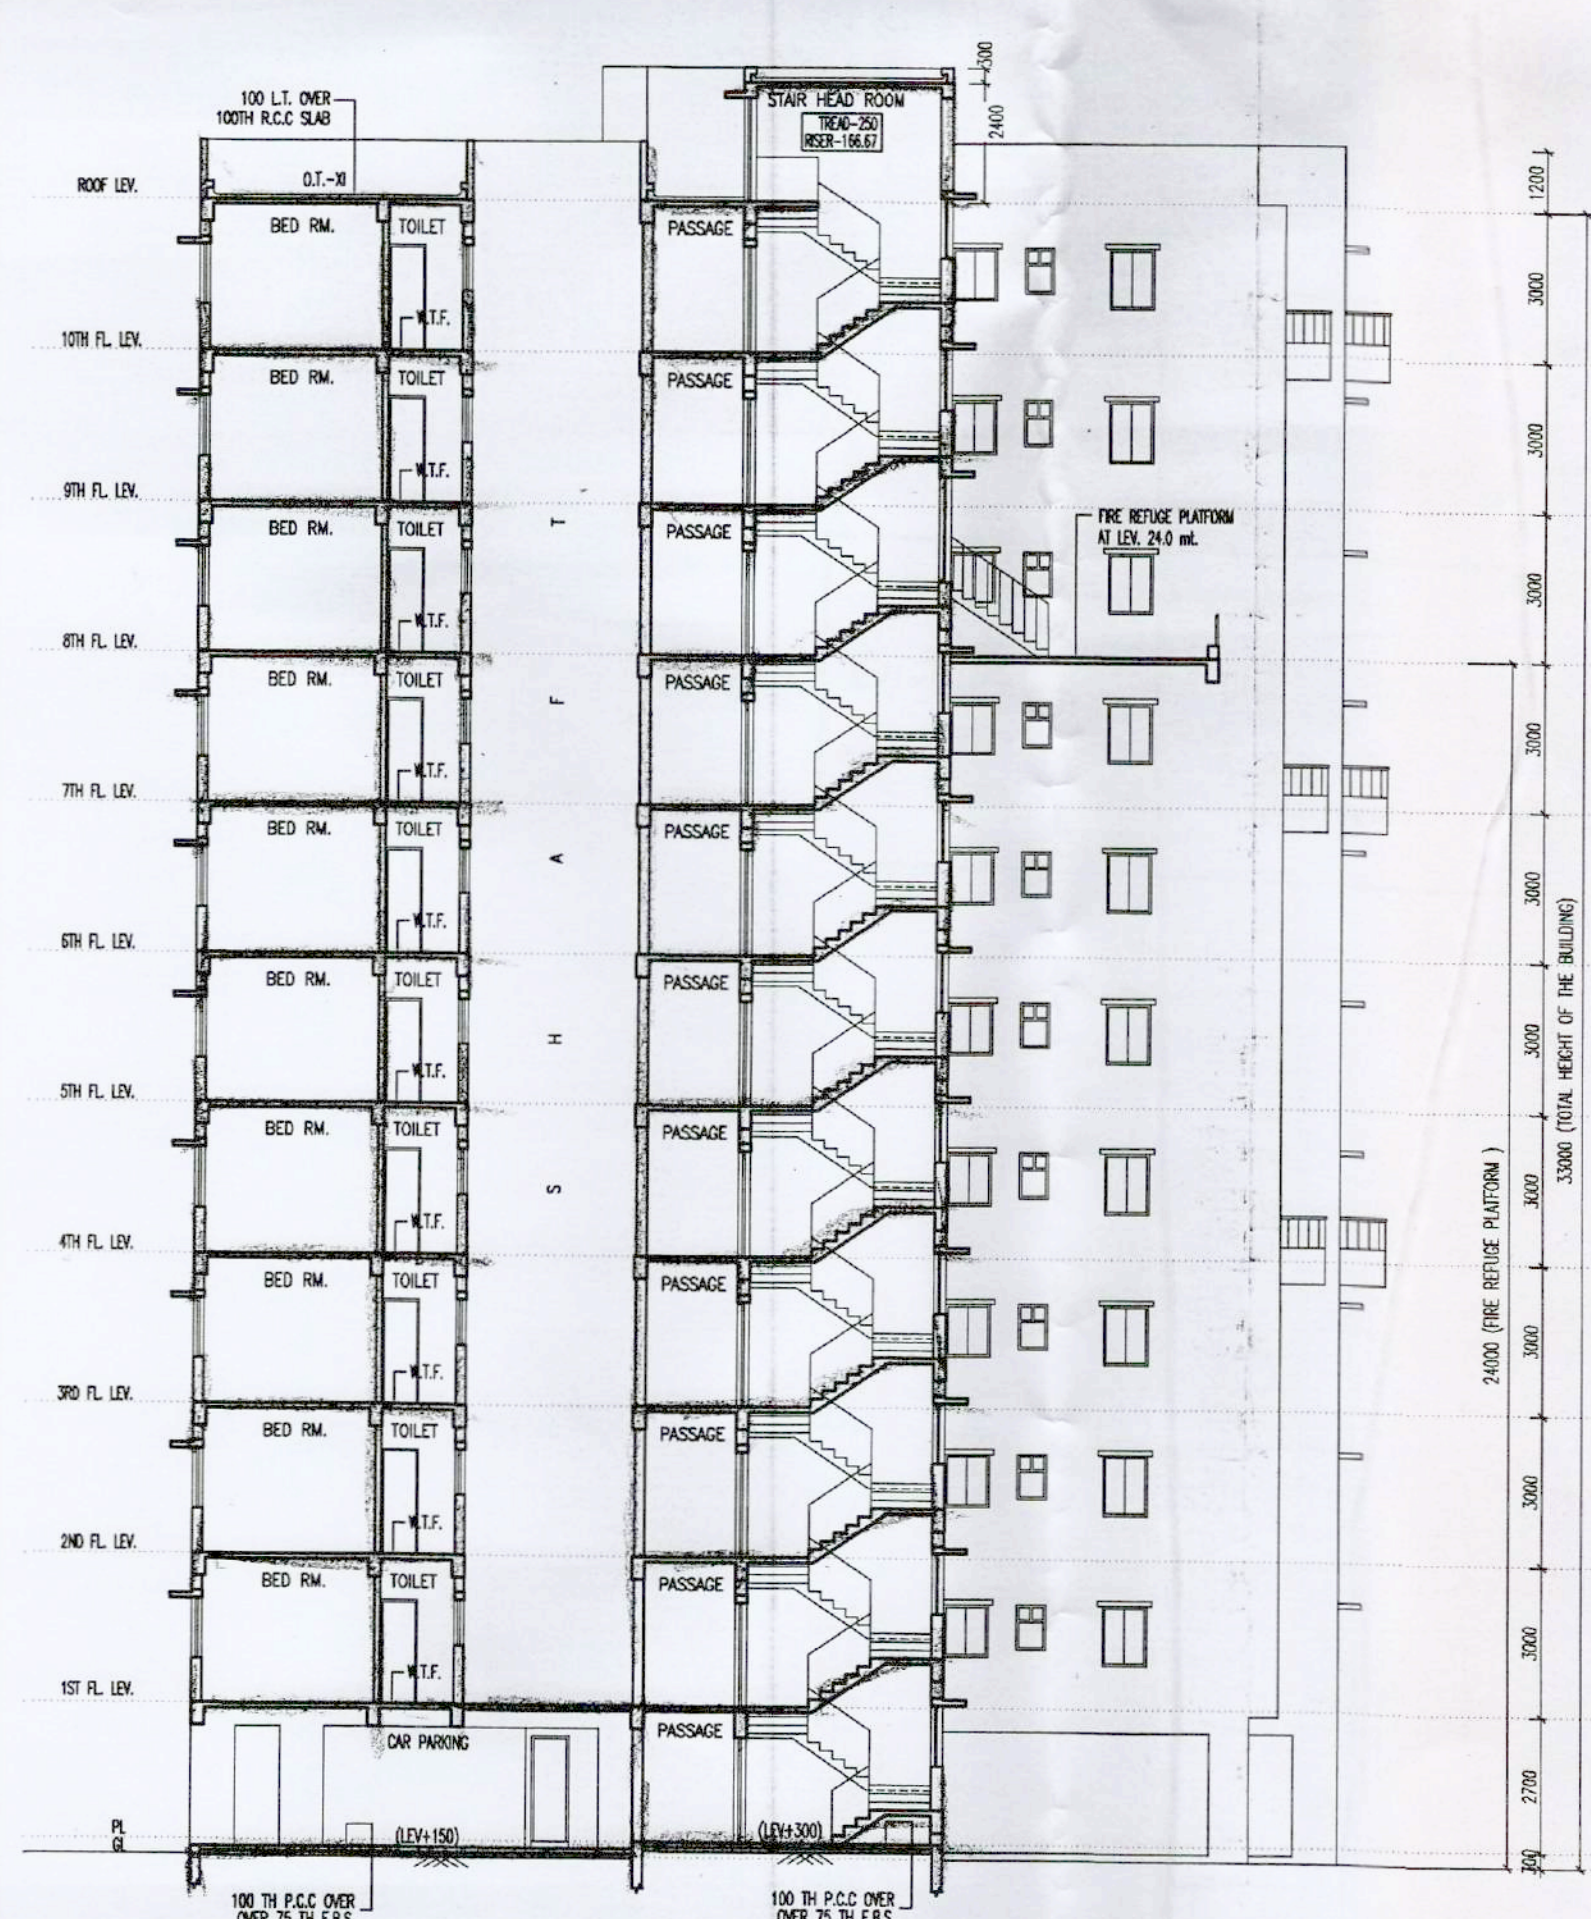

SECTION - A-A

GENERAL NOTES

1. ALL DIMENSIONS ARE IN MM UNLESS OTHERWISE STATED.
2. FOR SPECIFICATION OF MATERIALS AND WORKMANSHIP, FOLLOW ISIRI-1984.
3. FINISHED SURFACES SHOULD BE FOLLOWED.
4. ALL EXTERNAL WALLS ARE 200MM THICK & ALL INTERNAL WALLS ARE 100MM THICK.
5. FINISHES OF ALL R.C.C. MEMBERS ARE 1:3:6 (PART).
6. ALL REINFORCEMENT SHALL BE F-415 CONFORMING TO IS CODE.
7. CLEAR COVER FOR MAIN REINFORCEMENT FOUNDATION IS 50 MM SLAB COVER FROM SOLE 40 MM.
8. THE DEPTH OF SOIL-ANCHOR GROUND WATER RESERVOIR SHOULD NOT EXCEED THE DEPTH OF NEIGHBOURING COLUMN FOUNDATION.

REMARKS OF WORK & VARIATIONS

ITEM	DESCRIPTION	UNIT	QUANTITY	REMARKS
1	1.000 L.T. OVER 100TH R.C.C. SLAB	1.000	1.000	
2	2.000 L.T. OVER 100TH R.C.C. SLAB	2.000	2.000	
3	3.000 L.T. OVER 100TH R.C.C. SLAB	3.000	3.000	
4	4.000 L.T. OVER 100TH R.C.C. SLAB	4.000	4.000	
5	5.000 L.T. OVER 100TH R.C.C. SLAB	5.000	5.000	
6	6.000 L.T. OVER 100TH R.C.C. SLAB	6.000	6.000	
7	7.000 L.T. OVER 100TH R.C.C. SLAB	7.000	7.000	
8	8.000 L.T. OVER 100TH R.C.C. SLAB	8.000	8.000	
9	9.000 L.T. OVER 100TH R.C.C. SLAB	9.000	9.000	
10	10.000 L.T. OVER 100TH R.C.C. SLAB	10.000	10.000	

CERTIFICATE OF OWNER

CERTIFIED THAT I HAVE GONE THROUGH THE BLDG. RULES FOR RAJAPUR MUNICIPALITY IN YOURS & ALSO UNDERTAKE TO ABIDE BY THOSE RULES DURING AND AFTER CONSTRUCTION OF BLDG.

For LGW LIMITED

Director

SIGNATURE OF OWNER

CERTIFICATE OF ENGINEER

WE HEREBY CERTIFY THAT THE FOUNDATION AND SUPERSTRUCTURE OF THE BUILDING PROPOSED FOR CONSTRUCTION ON HOLDING NO. 5/128, BLOCK-1 AT MOUDA-GOPALPUR, J.L. NO-2, P.S. AIRPORT (FORMERLY RAJAPUR), UNDER RAJAPUR MUNICIPALITY, DIST. NORTH 24 PARGANAS, R.S. & L.R. DAG NOS.3327 (PART), 3328 (PART), 3329, 3545, 3546, 3547, 3548, 3549 (PART), 3550 (PART) & 3551.

HAVE BEEN SO DESIGNED BY ME/US WILL MAKE SUCH FOUNDATION AND SUPER STRUCTURE SAFE IN ALL RESPECT INCLUDING THE CONSIDERATION OF BEARING CAPACITY AND SETTLEMENT OF SOIL ETC.

Rajkumar Agarwal
Architect
Member of Council of
Architecture CA / 94 / 179-0

SIGNATURE OF LIAISON

RAJKUMAR AGARWAL
COUNCIL REGISTRATION NO. CA/94/179-0

RAJ AGARWAL & ASSOCIATES
88, ROYD STREET (2ND FLOOR), KOLKATA-20.

SANJIV J. PAREKH
ME/STRUCT. E.C.E. PGDGM C(ENG)
MSE, ASCE, AM-053212
E.S.E. NO.104(K)KMC

SIGNATURE OF STRUCTURAL ENGINEER

SANJIV J. PAREKH
53, JUSTICE CHANDRA WADHAW ROAD,
KOLKATA-20.

ALOK ROY
Enlisted Geotechnical Engineer
Rajpur-Sonapur Municipality
No. 008/G.T. Eng.

SIGNATURE OF GEO-TECHNICAL ENGINEER

ALOK ROY
ADDRESS-5A MILAN PARK, KOL-84

APPROVED SITE PLAN NO.-

TITLE- BLOCK-2

TYPICAL FLOOR PLAN (1ST TO 10TH), ROOF
PLAN, ELEVATION & SECTIONS.

PROJECT

PROPOSED G+X (33.0 MT.) STORED
RESIDENTIAL BUILDING AT HOLDING NO.
R.G.M. 5/128, BLOCK-1 AT MOUDA-GOPALPUR
J.L. NO-2, P.S. AIRPORT (FORMERLY
RAJAPUR), UNDER RAJAPUR
MUNICIPALITY, DIST. NORTH 24 PARGANAS, R.S.
& L.R. DAG NOS.3327 (PART), 3328 (PART),
3329, 3545, 3546, 3547, 3548, 3549 (PART),
3550 (PART) & 3551.

DATE	REV.	BY	CHKD.	REASON	SHEET NO.
1990	1	RAJAGARWAL	RAJAGARWAL	INITIAL	1 OF 1

SCALE

1:100

ARCHITECT

RAJAGARWAL & ASSOCIATES
88, ROYD STREET,
KOLKATA-20.

16/02/15
Assistant Architect
East Circle M.E. Div.
Deptt. of Municipal Affairs
Govt. of West Bengal

17/02/15
Superintending Engineer, East Circle,
Municipal Engineering Directorate
Govt. of West Bengal

SL No. 389/14/15



Before starting any construction, the site must conform with the plans sanctioned and all the proposed representations in the plan shall be filled by the owner. The validity of the sanction is three years from date of sanction and can be renewed for further 5 years only.

No rain water pipe should be allowed to be fixed to discharge on Road or footpath or drain water, outside drainage plan for covered area should be submitted and sanctioned as per rule before presenting with drainage work.

In case of any deviation from the sanctioned plan the security deposit shall be forfeited and action shall be taken as per Rules/Act.

Planting of trees @ 2/3/4/6 numbers for 2/2/3/4/5 staired building respectively should be done.

AFTER COMPLETION OF
ERECTION TAKING OF
OCCUPANCY CERTIFIED
COMPLETION DRAWERS
IS COMPULSORY



Provisionally Sanctioned
18/02/15
(Executive Officer)
Rajarhat-Gopelpur Municipality