


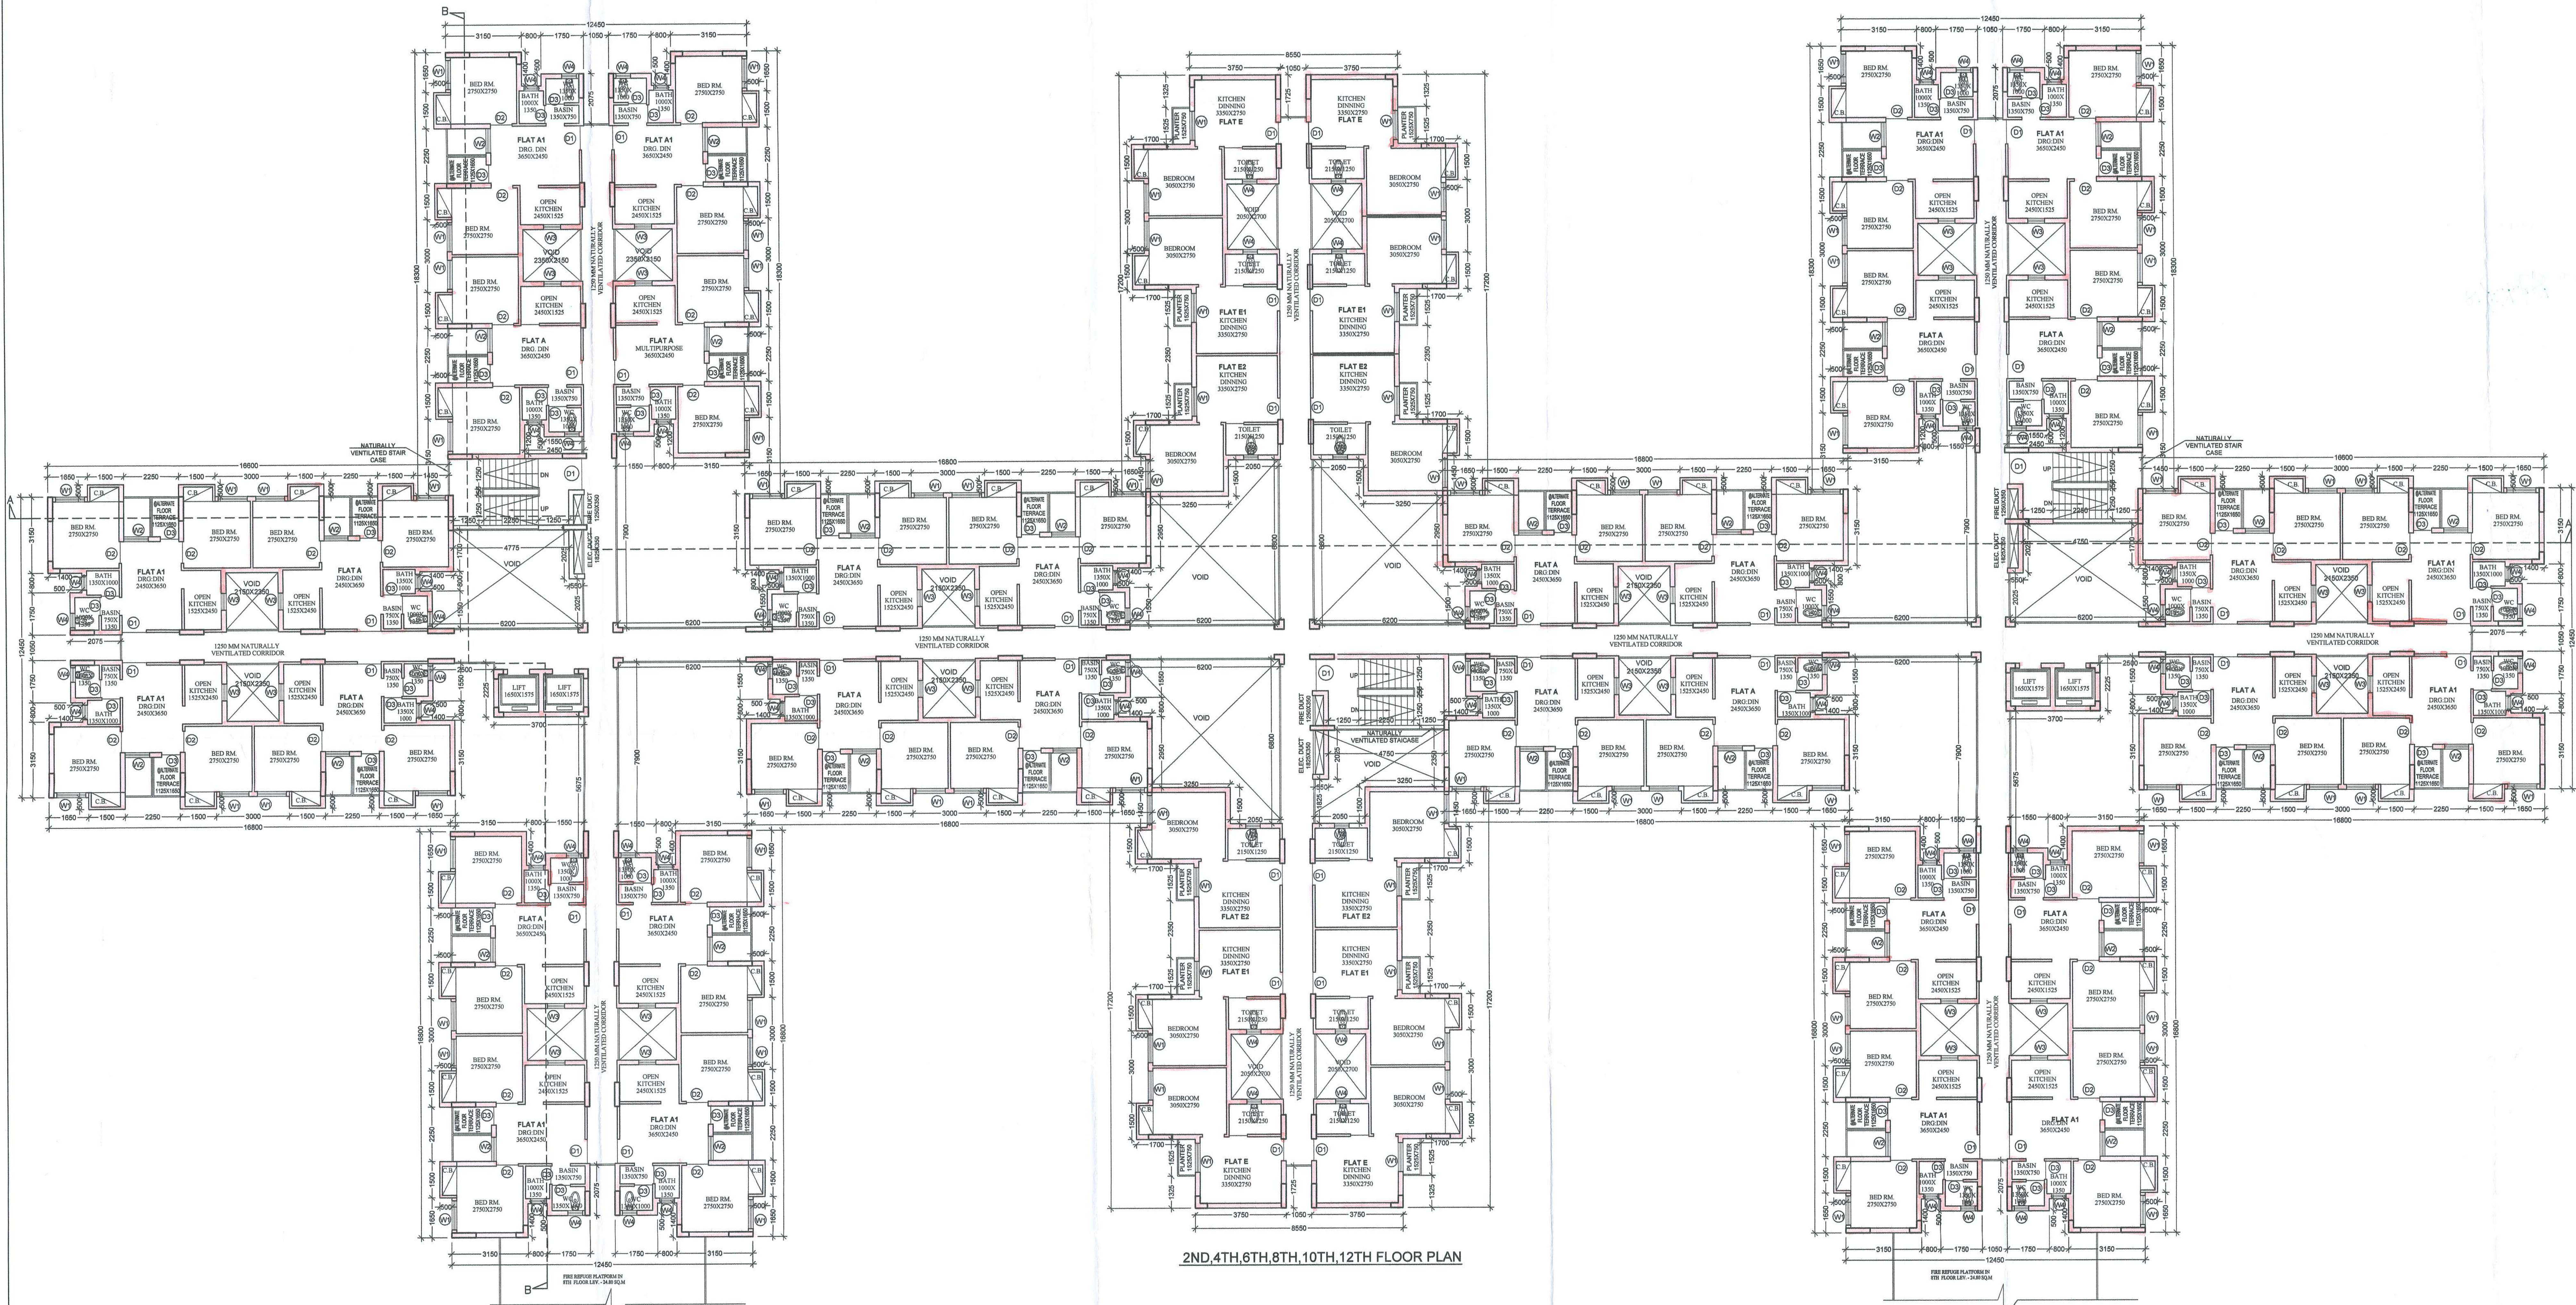

2ND,4TH,6TH,8TH,10TH,12TH FLOOR PLAN

PROJECT
PROPOSED G+12 STOREYED AFFORDABLE HOUSING UNDER PRADHAN MANTRI AWAS YOJANA AT MUNICIPAL HOLDING NO. 31, KANAILAI GOSWAMI SARANI, UNDER CIRCLE NO. 'F', OF THE SERAMPORE MUNICIPALITY COMPRISED IN L.R. DAG NOS. 2588, 2589, 2597, 2598, 2603, 2604, 2605, 2607, 2608, 2609, 2610, 2611, 2612, 2614, 2615, 2616, 2617, 2618, 2619, 2620, 2621, 2622, 2623, 2624, 2625, 2626, 2627, 2628, 2629, 2631, 2642, MOUZA: MAHESH, P.S.SERAMPORE, J.L.: 15, L.R. KHATAN NO. 11337, P.O. SERAMPORE, PIN: 712201, DISTRICT HOOGHLY, WEST BENGAL.

OWNER :
EDEN REALITY PVT. LTD

TITLE :
2ND,4TH,6TH,8TH,10TH,12TH FLOOR PLAN (TYPE-7)

SCHEDULE OF DOORS & WINDOWS

DOORS			WINDOWS		
TYPE	NO.	HEIGHT	TYPE	NO.	HEIGHT
D1	1000	2000	W1	1500	1200
D2	900	2000	W2	1000	1200
D3	750	2000	W3	750	900
F.C.D.	1000	2000	W4	600	900

SPECIFICATION
1. ALL DIMENSIONS ARE IN MM UNLESS IT IS MENTIONED.
2. ALL EXTERNA BRICK WALLS ARE 200 MM THICK AND INTERNAL 100 MM THICK.
3. ALL BEDROOM PLASTERING MOORE OR OUTSIDE ARE IN THE RATIO OF 4:1:4 RESPECTIVELY AND OUTSIDE PLASTERING CONTAINS WATER PROOFING.
4. ALL CIVIL WORKS ARE AS PER IS 456 AND ALL REINFORCEMENT AS PER IS 1078.
5. ALL R.C.C. WORKS ARE IN THE RATIO M-25.
6. ALL PRECONSTRUCTION MEASURES SHALL BE TAKEN AT THE TIME OF CONSTRUCTION.
7. DEPTH OF WATER RESERVOIR SHALL NOT BE MORE THAN THE DEPTH OF MAIN COLUMN FOUNDATION.

ENGINEER PRIVATE LIMITED
K. Sengupta
Director

CONSTITUTED ATTORNEY
OF
PYRAMID ENCLAVE (P) LTD.

SIGNATURE OF OWNER
WE DO HEREBY CERTIFY THAT THE FOUNDATION AND SUPERSTRUCTURE OF THE BUILDING PROPOSED FOR CONSTRUCTION ON PREMISES NO. 31 KANAILAI GOSWAMI SARANI (PREVIOUSLY KNOWN AS RAILROAD ROAD) UNDER CIRCLE NO. 'F' OF THE SERAMPORE MUNICIPALITY COMPRISED IN L.R. DAG NOS. 2588, 2589, 2597, 2598, 2603, 2604, 2605, 2607, 2608, 2609, 2610, 2611, 2612, 2614, 2615, 2616, 2617, 2618, 2619, 2620, 2621, 2622, 2623, 2624, 2625, 2626, 2627, 2628, 2629, 2631, 2642, MOUZA: MAHESH, P.S. SERAMPORE, J.L.: 15, L.R. KHATAN NO. 11337, P.O. SERAMPORE, PIN: 712201, DISTRICT HOOGHLY, WEST BENGAL HAVE BEEN SO DESIGNED BY ME/US WILL MAKE SUCH FOUNDATION AND SUPERSTRUCTURE SAFE IN ALL RESPECT INCLUDING THE CONSIDERATION OF BEARING CAPACITY AND SETTLEMENT OF SOIL ETC.

ALOK ROY
Empanelled Geotechnical Engineer
Kolkata Municipal Corporation
Class-I, No.-G.T/111
6A, Midan Park,
Kolkata-700 084

SIGNATURE OF SUPERVISOR/INSPECTOR
GEOTECH ENGINEERS PVT. LTD.
ALOK ROY
CITE-1/11
6A, MIDAN PARK, GARIA, KOLKATA-700084.

BIBEK BIKASH MULLIC
B.S.E. - 1/75
KOLKATA MUNICIPAL CORPORATION
SIGNATURE OF SUPERVISOR/INSPECTOR
BIBEK BIKASH MULLIC

K. Sengupta
KOUSHIK SENGUPTA
B.S.E. (CIVIL), B.E. (STRUCTURES)
BSE - 1/75 (K.M.C.)
Signature of Struc. Reviewed

MALAY KUMAR GHOSH
Regn. No. CA/50/14854
35A, Dr. Sarat Banerjee Road
Kolkata - 700 029

SIGNATURE OF ARCHITECT
MALAY KUMAR GHOSH
REGD. NO. CA/50/14854
35A, DR. SARAT BANERJEE ROAD,
KOLKATA - 700 029

SCALE
DATE: 20.05.18 DRG. NO. CP/7020/EDEN SERAMPORE/SARANI/ARCH-7-02
DEPT: P.E. DESIGNED: M.G.

ARCHITECTS
ESPACE
35A, DR. SARAT BANERJEE ROAD,
KOLKATA - 700 029
PHONE: 2465-1536/1539

THIS DRAWING IS A PROPERTY OF ESPACE, 35A, DR. SARAT BANERJEE ROAD, KOLKATA-700 029. ANY MODIFICATION, CHANGES, OR DEVIATION IS NOT PERMISSIBLE WITHOUT PRIOR INTIMATION TO ESPACE IN THE CONTOUR, THIS WILL BE TREATED AS A LIBRARY ACT.

Type - 7
2nd, 4, 6, 8, 10, 12 floor Plan

Petition No. 754 of 2018-19
Permission for the new construction as
proposed and shown in the plan is granted
Vide No. 8.0.C.8
B.O.C. Meeting Dt. 28.11.2018
Dated: 16/11/18

Serampore Municipality
1. This plan is valid for three years and may
be revised for two years on
payment of Rs. 1000/- with production
of original plan sheet. 2. Within one month after the completion of new
construction or a suitable portion thereof, the
owner must be informed this to the Municipality
for further extension on a permitted
basis.

The plan has been shown on
G.O.M.O. No. 2017 & may be
sanctioned
Sanjay Chakrabarti
Urban Infrastructure Expert
Serampore Municipality

Nirontan Roy,
Technical Advisor
RAU/Chief MED
Serampore Municipality



RAJIB BOGUS HTS L HTW JTS HTS HTS DWS