


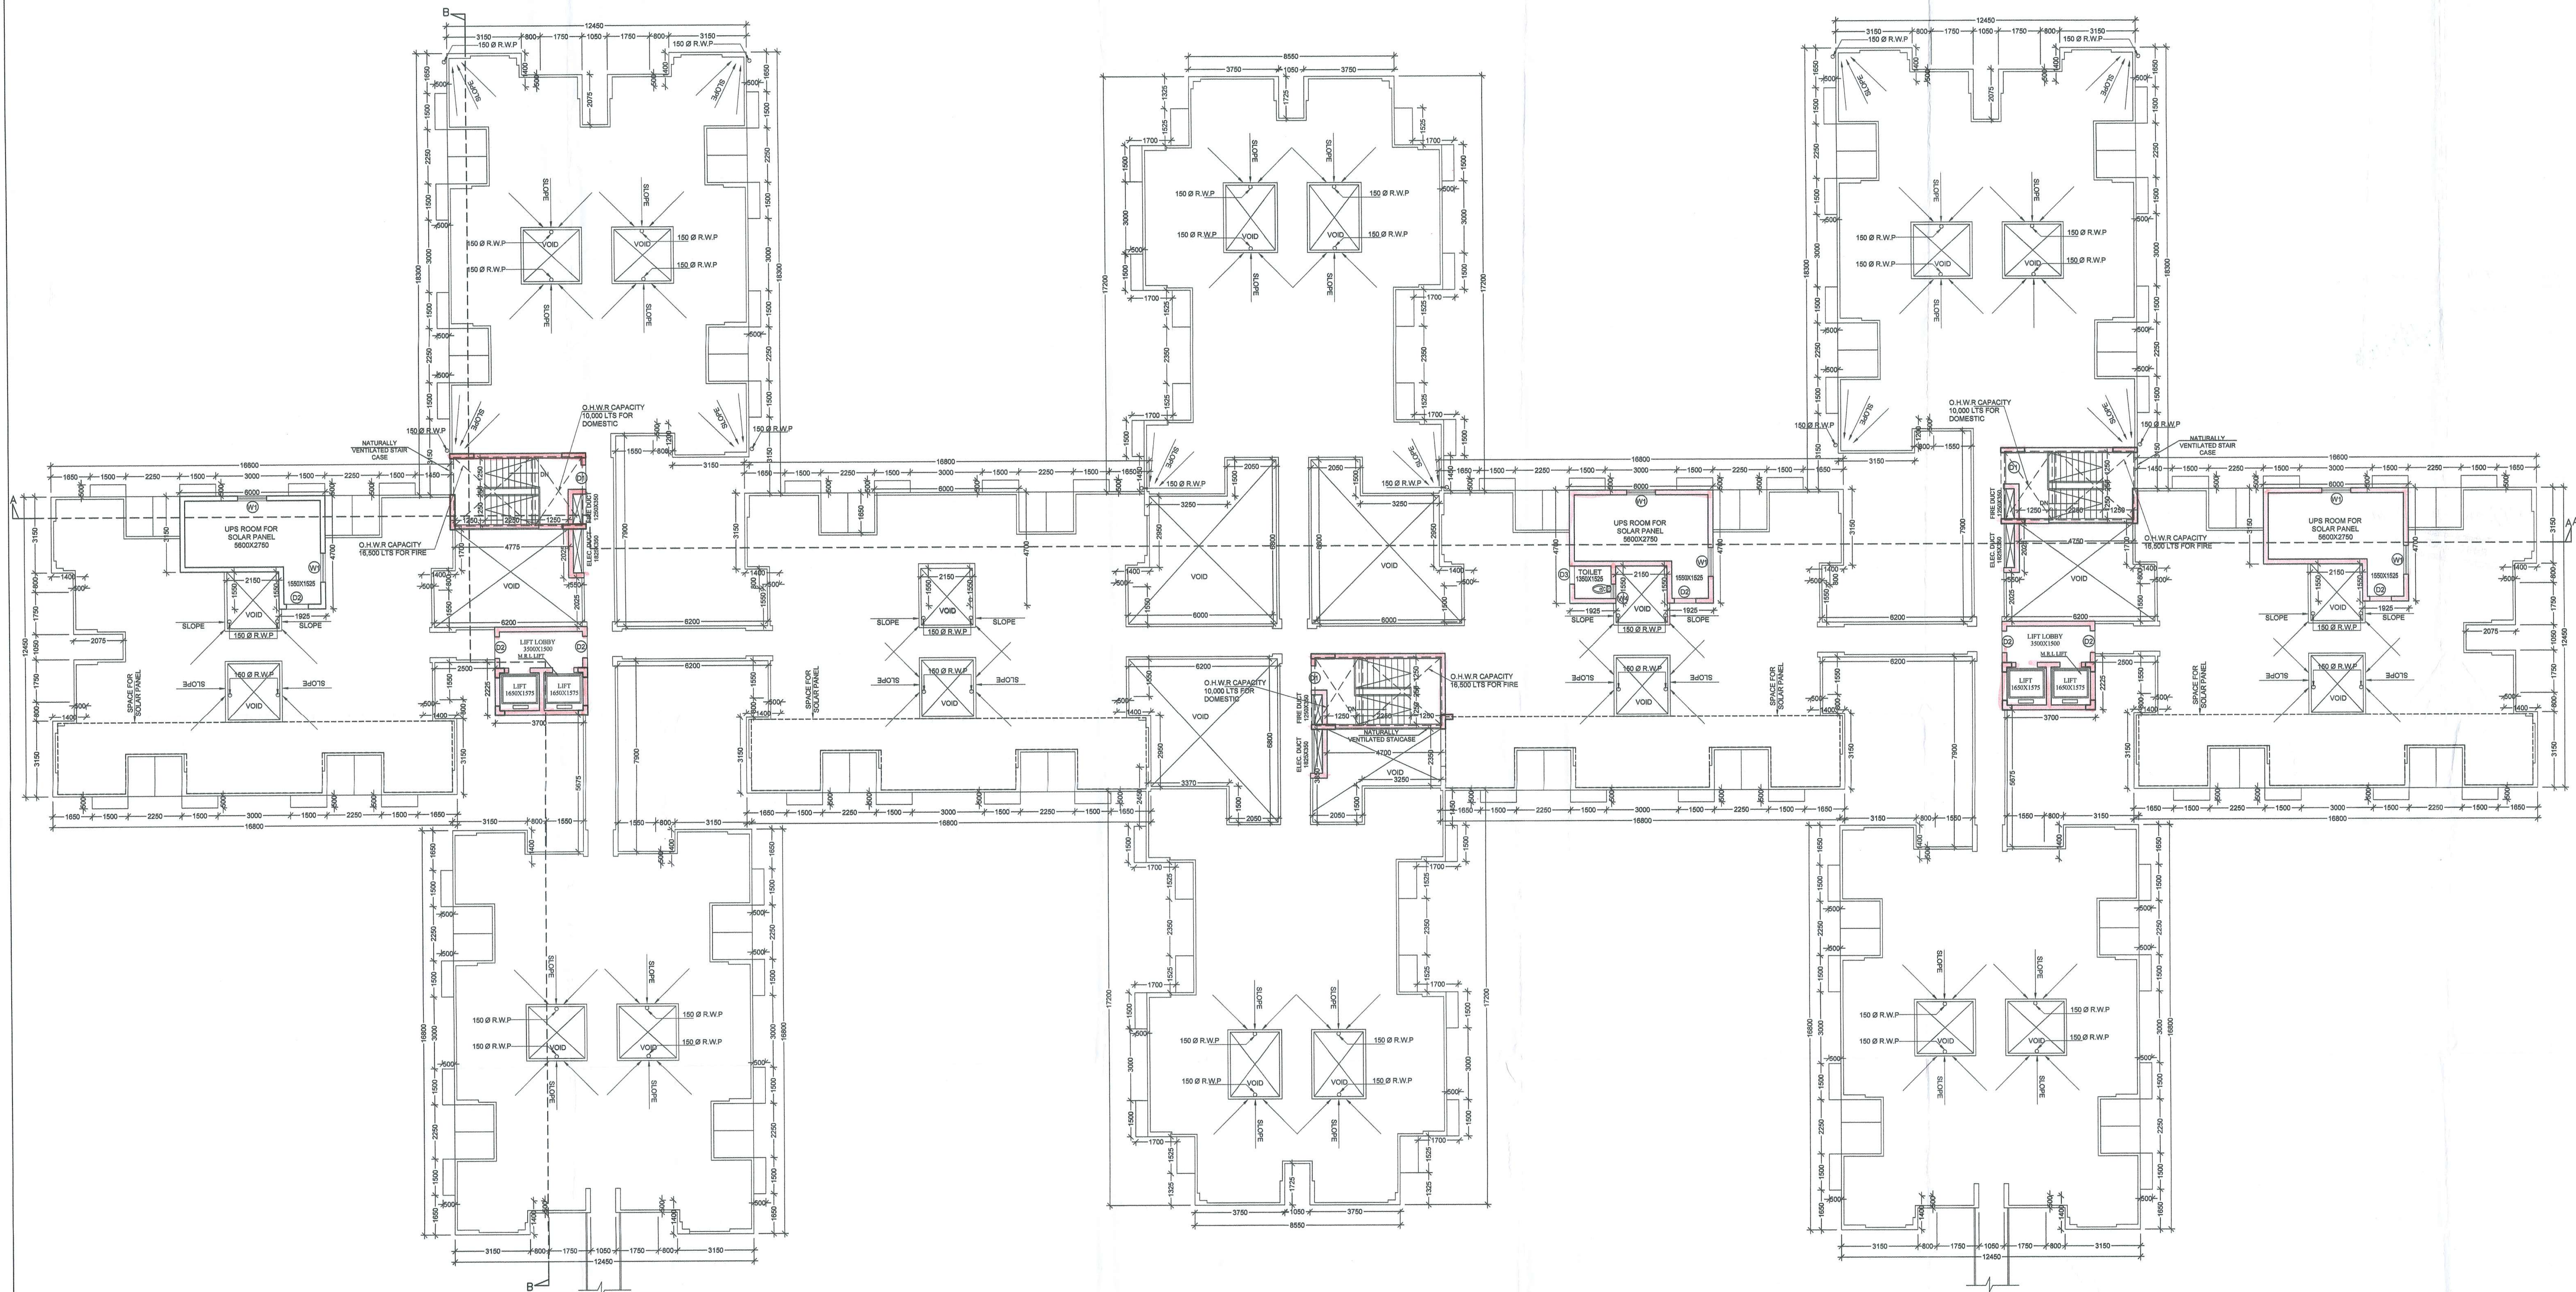

ROOF PLAN

PROJECT
PROPOSED G+12 STOREYED AFFORDABLE HOUSING UNDER PRADHAN MANTRI AWAS YOJANA AT MUNICIPAL HOLDING NO. 31, KANAILAL GOSWAMI SARANI, UNDER CIRCLE NO. 'F', OF THE SERAMPORE MUNICIPALITY COMPRISED IN L.R. DAG NOS. 2588, 2589, 2597, 2598, 2603, 2604, 2605, 2607, 2608, 2609, 2610, 2611, 2612, 2614, 2615, 2616, 2617, 2618, 2619, 2620, 2621, 2622, 2623, 2624, 2625, 2626, 2627, 2628, 2629, 2631, 2642, MOUZA: MAHESH, P.S.SERAMPORE, J.L.: 15, L.R. KHATIAN NO. 11337, P.O. SERAMPORE, PIN: 712201, DISTRICT HOOGHLY, WEST BENGAL.

OWNER :
EDEN REALITY PVT. LTD.

TITLE:
ROOF PLAN
(TYPE-7)

SCHEDULE OF DOORS & WINDOWS

DOORS			WINDOWS		
TYPE	WIDTH	HEIGHT	TYPE	WIDTH	HEIGHT
D1	1000	2100	W1	1200	1200
D2	900	2100	W2	1200	1200
D3	750	2100	W3	700	1200
F.C.D.	1000	2100	W4	600	900

DESCRIPTION
1. ALL DIMENSIONS ARE IN MM UNLESS IT IS MENTIONED.
2. ALL EXTERNAL BRICK WALLS ARE 200 MM THICK AND INTERNAL 100 MM THICK.
3. ALL BRICKWORK PLASTERING INSIDE & OUTSIDE ARE IN THE RATIO OF 1:4:8 RESPECTIVELY AND OUTSIDE PLASTERING CONTAINS WATER PROOFING.
4. ALL CIVIL WORKS ARE AS PER IS 456 AND ALL REINFORCEMENT AS PER IS 1786.
5. ALL R.C.C. WORKS ARE IN THE RATIO M-20.
6. ALL PRECASTMENT MEASURES SHALL BE TAKEN AT THE TIME OF CONSTRUCTION.
7. DEPTH OF WATER RESERVOIR SHALL NOT BE MORE THAN THE DEPTH OF MAIN COLUMN FOUNDATION.

EDEN INFRACON PRIVATE LIMITED
Kum. Sengupta
Director

CONSTITUTED ATTORNEY OF PYRAMID ENCLAVE (P) LTD.

SIGNATURE OF OWNER
WE DO HEREBY CERTIFY THAT THE FOUNDATION AND SUPERSTRUCTURE OF THE BUILDING PROPOSED FOR CONSTRUCTION ON PREMISES NO. 31 KANAILAL GOSWAMI SARANI (PREVIOUSLY KNOWN AS RAILROAD ROAD) UNDER CIRCLE NO. 'F' OF THE SERAMPORE MUNICIPALITY COMPRISED IN L.R. DAG NOS. 2588, 2589, 2597, 2598, 2603, 2604, 2605, 2607, 2608, 2609, 2610, 2611, 2612, 2614, 2615, 2616, 2617, 2618, 2619, 2620, 2621, 2622, 2623, 2624, 2625, 2626, 2627, 2628, 2629, 2631, 2642, MOUZA: MAHESH, P.S. SERAMPORE, J.L.: 15, L.R. KHATIAN NO. 11337, P.O. SERAMPORE, PIN: 712201, DISTRICT HOOGHLY, WEST BENGAL HAVE BEEN SO DESIGNED BY ME/AS/US WILL HAVE SUCH FOUNDATION AND SUPERSTRUCTURE SAFE IN ALL RESPECT INCLUDING THE CONSIDERATION OF BEARING CAPACITY AND SETTLEMENT OF SOIL ETC.

ALOK ROY
Engineer/Under Engineer
Kolkata Municipal Corporation
Circle-1, No. 43/1/11
6A, Milan Park
Kolkata-700 004
SIGNATURE OF ARCHITECTURAL PRS
GEOSTEEL ENGINEERS PVT.LTD.
ALOK ROY
CIR-1/11
6A, MILAN PARK, GARIAHAT, KOLKATA-700084.

BIBIK BIKASH MULLA
B.E. S.E. - 1/75
TAKSILA MUNICIPAL CORPORATION
SIGNATURE OF STRUCTURAL ENGINEERS
BIBIK BIKASH MULLA

KOUSHIK SENGUPTA
B.E. (STRUCTURAL) (REGD.)
1988 - 2796 (E.A.S.)
Signature of Struc. Reviewer

MALAY KUMAR
Regd. No. CA/50/14854
35A, Dr. Sarat Banerjee Road
Kolkata - 700 029

SIGNATURE OF ARCHITECT
MALAY KUMAR GHOSH
REGD. NO. CA/50/14854
35A, DR. SARAT BANERJEE ROAD,
KOLKATA-700 029

SCALE	1:100	REF. NO.
DATE	30.07.18	DWG. NO.
RELT.	K.P.	25/2018/EDN/35A/CA/50/14854-7-04

ARCHITECTS
SPACE
35A, DR. SARAT BANERJEE ROAD,
KOLKATA, 700-029
PIN: 700-029

THIS DRAWING IS A PROPERTY OF SPACE. 35A, DR. SARAT BANERJEE ROAD, KOLKATA-700 029. ANY MODIFICATION, CHANGES, OR DEVIATIONS IS NOT PERMISSIBLE WITHOUT PRIOR INTIMATION TO SPACE. IN THE CONTRARY, THIS WILL BE TREATED AS FRAUDULENT.

Type - 7
Roof.

REMARKS: THE CITY ENGINEER HAS APPROVED THE PLAN FOR THE CONSTRUCTION OF THE ROOF. 

Petition No. 754 of 2018-19
Permitted for the construction as proposed and shown in the plan is granted.
Vide SI No. 8068 of 2018.
H.A.C. Meeting Dt. 28.9.2018
Date: 28.9.2018

Serampore Municipality
1. This plan is valid for three years and may be revalidated for the further two years on payment of necessary charges with production of original plan allowing with permitted items.
2. Within one month after the completion of new construction or a substantial part thereof, the owner must be informed to the Municipal Authority for inspection and a prescribed form.

The plan has been shown as per W.B.M.B. Rules 2007 & may be sanctioned.

Sanjay K. Choudhary
Urban Infrastructure Expert
Serampore Municipality

Niranjana Ray
Technical Advisor
Public Chief MED
Serampore Municipality

10/10/2018

10/10/2018

10/10/2018